

DARLING HARBOUR LIVE

REFERENCE MAP

NORTH

NOTES

- DO NOT SCALE DRAWINGS. WRITTEN DIMENSIONS GOVERN.
- ALL DIMENSIONS ARE IN MILLIMETRES UNLESS NOTED OTHERWISE.
- ALL DIMENSIONS SHALL BE VERIFIED ON SITE BEFORE PROCEEDING WITH THE WORK. HASSELL SHALL BE NOTIFIED IN WRITING OF ANY DISCREPANCIES.
- THIS DRAWING MUST BE READ IN CONJUNCTION WITH ALL RELEVANT CONTRACTS, SPECIFICATIONS AND DRAWINGS.

© COPYRIGHT OF THIS DRAWING IS VESTED IN HASSELL.  
2013 HASSELL.

THIS DRAWING IS AN UNCONTROLLED COPY. UNLESS NOTED OTHERWISE.

REV	DESCRIPTION	DATE
A	DRAFT DOCUMENT ISSUE FOR INFORMATION	21/06/2013

CLIENT

**Lend Lease**

PROJECT MANAGEMENT & CONSTRUCTION  
LEVEL 4, THE BOND, 30 HICKSON RD  
MILLERS POINT, NSW 2000

CONSULTANTS

**Hyder**

CIVIL / TRAFFIC SERVICES  
5/141 WALKER ST, NORTH SYDNEY  
NSW 2060

**emerystudio**

WAYFINDING SERVICES  
80 MARKET STREET, MELBOURNE  
VIC 3005

LIGHTING SERVICES

LANDSCAPE ARCHITECT - PRINCIPAL DESIGN CONSULTANT

**HASSELL**

LEVEL 2  
88 CUMBERLAND STREET  
SYDNEY NSW 2000 AUSTRALIA  
SYDNEY@HASSELLSTUDIO.COM  
T +61 2 9101 2000 F +61 2 9101 2100

PROJECT

**SICEEP  
DARLING HARBOUR**

DRAWING TITLE

**TUMBALONG GREEN**

STATUS

**DEVELOPMENT APPLICATION**

SCALE @ A3	DRAWN	CO-ORD	REVIEWED	APPROVED
1:500	JC	DG	DG	AB
PROJECT NUMBER	DRAWING NUMBER	REV		
AX3688	SK_PP_LA_2061	A		

SYDNEY INTERNATIONAL CONVENTION, EXHIBITION AND ENTERTAINMENT PRECINCT



DARLING HARBOUR LIVE

REFERENCE MAP



NOTES

1. DO NOT SCALE DRAWINGS. WRITTEN DIMENSIONS GOVERN.
2. ALL DIMENSIONS ARE IN MILLIMETRES UNLESS NOTED OTHERWISE.
3. ALL DIMENSIONS SHALL BE VERIFIED ON SITE BEFORE PROCEEDING WITH THE WORK. HASSELL SHALL BE NOTIFIED IN WRITING OF ANY DISCREPANCIES.
4. THIS DRAWING MUST BE READ IN CONJUNCTION WITH ALL RELEVANT CONTRACTS, SPECIFICATIONS AND DRAWINGS.

© COPYRIGHT OF THIS DRAWING IS VESTED IN HASSELL.  
2013 HASSELL.

THIS DRAWING IS AN UNCONTROLLED COPY. UNLESS NOTED OTHERWISE.

REV	DESCRIPTION	DATE
A	DRAFT DOCUMENT ISSUE FOR INFORMATION	21/06/2013

CLIENT

**Lend Lease**  
PROJECT MANAGEMENT & CONSTRUCTION  
LEVEL 4, THE BOND, 30 HICKSON RD  
MILLERS POINT, NSW 2000

CONSULTANTS

**Hyder**  
CIVIL / TRAFFIC SERVICES  
5/141 WALKER ST, NORTH SYDNEY  
NSW 2060

**emerystudio**  
WAYFINDING SERVICES  
80 MARKET STREET, MELBOURNE  
VIC 3005

LIGHTING SERVICES

LANDSCAPE ARCHITECT - PRINCIPAL DESIGN CONSULTANT

**HASSELL**  
LEVEL 2  
88 CUMBERLAND STREET  
SYDNEY NSW 2000 AUSTRALIA  
SYDNEY@HASSELLSTUDIO.COM  
T +61 2 9101 2000 F +61 2 9101 2100

PROJECT

**SICEEP  
DARLING HARBOUR**

DRAWING TITLE

**CONVENTION CENTRE DROP OFF**

STATUS

**DEVELOPMENT APPLICATION**

SCALE @ A3	DRAWN	CO-ORD	REVIEWED	APPROVED
1:500	JC	DG	DG	AB
PROJECT NUMBER	DRAWING NUMBER	REV		
AX3688	SK_PP_LA_2062	A		

## REFERENCE MAP



## NOTES

1. DO NOT SCALE DRAWINGS. WRITTEN DIMENSIONS GOVERN.
2. ALL DIMENSIONS ARE IN MILLIMETRES UNLESS NOTED OTHERWISE.
3. ALL DIMENSIONS SHALL BE VERIFIED ON SITE BEFORE PROCEEDING WITH THE WORK. HASSELL SHALL BE NOTIFIED IN WRITING OF ANY DISCREPANCIES.
4. THIS DRAWING MUST BE READ IN CONJUNCTION WITH ALL RELEVANT CONTRACTS, SPECIFICATIONS AND DRAWINGS.

© COPYRIGHT OF THIS DRAWING IS VESTED IN HASSELL.  
2013 HASSELL.

THIS DRAWING IS AN UNCONTROLLED COPY. UNLESS NOTED OTHERWISE

A	DRAFT DOCUMENT ISSUE FOR INFORMATION	21/06/2013
REV	DESCRIPTION	DATE

CLIENT



**PROJECT MANAGEMENT & CONSTRUCTION**  
LEVEL 4, THE BOND, 30 HICKSON RD  
MILLERS POINT, NSW 2000

## CONSULTANTS



**CIVIL / TRAFFIC SERVICES**  
5/141 WALKER ST, NORTH SYDNEY  
NSW 2060

emerystudio

**WAYFINDING SERVICES**  
80 MARKET STREET, MELBOURNE  
VIC 3006

## LIGHTING SERVICES

## LANDSCAPE ARCHITECT - PRINCIPAL DESIGN CONSULTANT

HASSELL  
LEVEL 2  
88 CUMBERLAND STREET  
SYDNEY NSW 2000 AUSTRALIA  
SYDNEY@HASSELLSTUDIO.COM  
T +61 2 9101 2000 F +61 2 9101 2100

**HASSELL**

PROJECT  
SICEEP  
DARLING HARBOUR

DRAWING TITLE
---------------

## THE THEATRE DROP OFF

#### STATUS

STATUS	DEVELOPMENT APPLICATION
--------	-------------------------

SCALE @ A3 1:1000	DRAWN JCW	CO-ORD DG	REVIEWED DG	APPROVED AB
PROJECT NUMBER AX3688	DRAWING NUMBER SK PP LA 2063			REV A

HOTEL


PPP SITE

THE HAYMARKET


**FOR INFORMATION**

[illegible]

SCALE @ A3	DRAWN	CO-ORD	REVIEWED	APPROVED
NTS	JC	DG	DG	AB
PROJECT NUMBER	DRAWING NUMBER			REV
AX3688	SK PP LA 2064			A

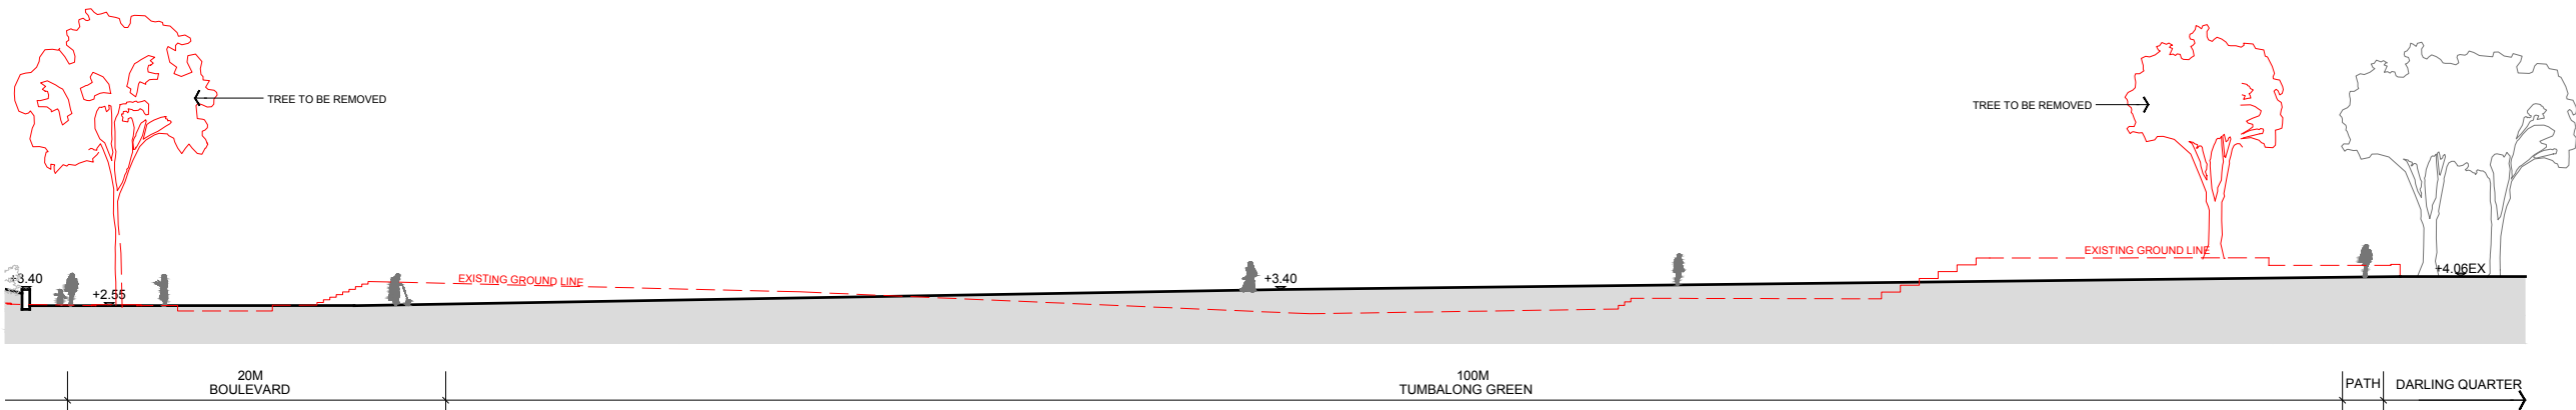

Section: Tumbalong Green Level Changes

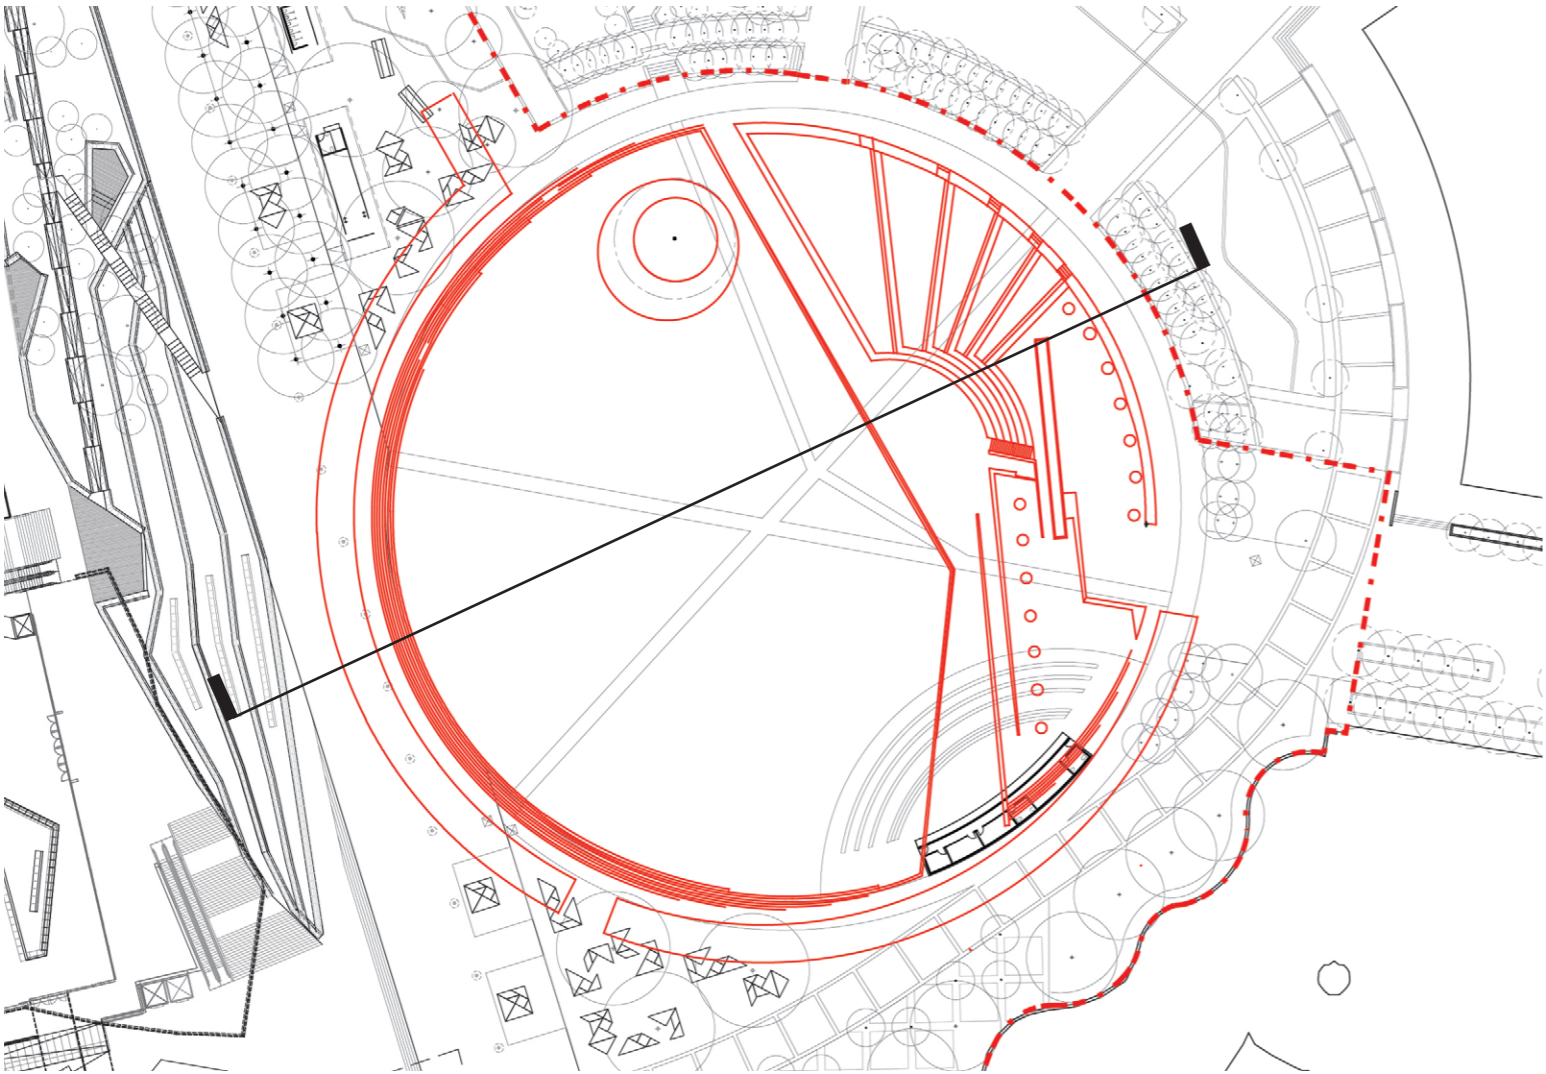

Plan: Tumbalong Green Change in Configuration

FOR INFORMATION

DARLING HARBOUR LIVE

REFERENCE MAP



NOTES

1. DO NOT SCALE DRAWINGS. WRITTEN DIMENSIONS GOVERN.
2. ALL DIMENSIONS ARE IN MILLIMETRES UNLESS NOTED OTHERWISE.
3. ALL DIMENSIONS SHALL BE VERIFIED ON SITE BEFORE PROCEEDING WITH THE WORK. HASSELL SHALL BE NOTIFIED IN WRITING OF ANY DISCREPANCIES.
4. THIS DRAWING MUST BE READ IN CONJUNCTION WITH ALL RELEVANT CONTRACTS, SPECIFICATIONS AND DRAWINGS.

© COPYRIGHT OF THIS DRAWING IS VESTED IN HASSELL.  
2013 HASSELL.

THIS DRAWING IS AN UNCONTROLLED COPY. UNLESS NOTED OTHERWISE.

REV	DESCRIPTION	DATE
A	DRAFT DOCUMENT ISSUE FOR INFORMATION	21/06/2013

CLIENT



PROJECT MANAGEMENT & CONSTRUCTION  
LEVEL 4, THE BOND, 30 HICKSON RD  
MILLERS POINT, NSW 2000

CONSULTANTS



CIVIL / TRAFFIC SERVICES  
5/141 WALKER ST, NORTH SYDNEY  
NSW 2060



WAYFINDING SERVICES  
80 MARKET STREET, MELBOURNE  
VIC 3005

LIGHTING SERVICES

LANDSCAPE ARCHITECT - PRINCIPAL DESIGN CONSULTANT

HASSELL  
LEVEL 2  
88 CUMBERLAND STREET  
SYDNEY NSW 2000 AUSTRALIA  
SYDNEY@HASSELLSTUDIO.COM  
T +61 2 9101 2000 F +61 2 9101 2100

**HASSELL**

PROJECT

SICEEP  
DARLING HARBOUR


DRAWING TITLE

TUMBALONG GREEN CHANGES

STATUS

DEVELOPMENT APPLICATION

SCALE @ A3	DRAWN	CO-ORD	REVIEWED	APPROVED
1:1000	JC	DG	DG	AB
PROJECT NUMBER	DRAWING NUMBER	REV		
AX3688	SK_PP_LA_2066	A		

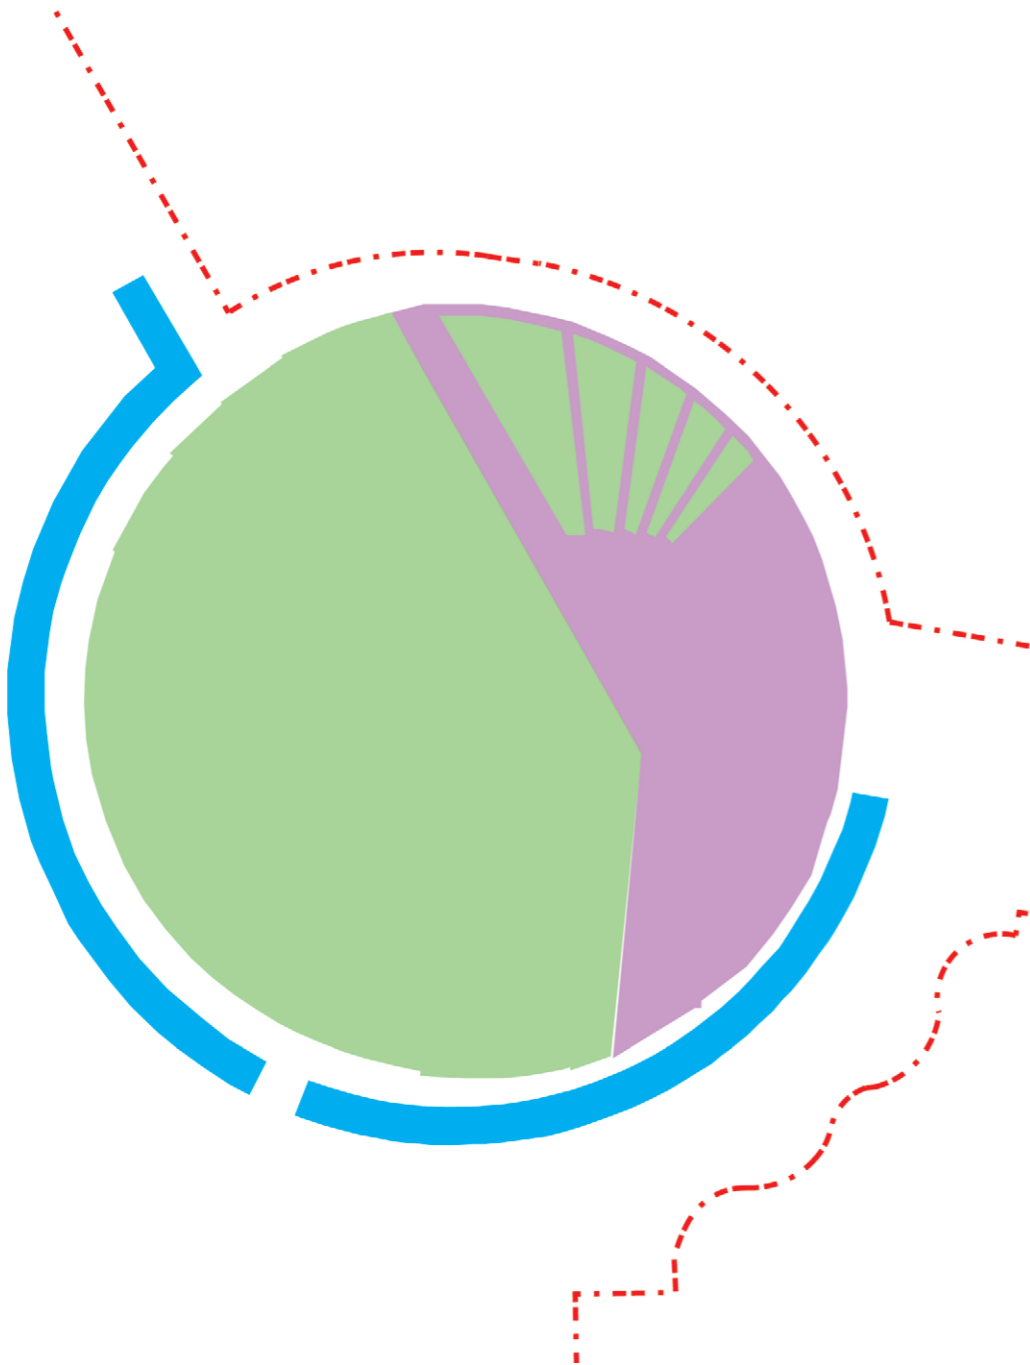

Existing design

Turf:	5842sqm
Water:	1097sqm
Stage & Structures:	2173sqm



Proposed design

Turf:	10073sqm
Stage & Structures:	804sqm

FOR INFORMATION

DARLING HARBOUR LIVE

REFERENCE MAP



NOTES

- DO NOT SCALE DRAWINGS. WRITTEN DIMENSIONS GOVERN.
- ALL DIMENSIONS ARE IN MILLIMETRES UNLESS NOTED OTHERWISE.
- ALL DIMENSIONS SHALL BE VERIFIED ON SITE BEFORE PROCEEDING WITH THE WORK. HASSELL SHALL BE NOTIFIED IN WRITING OF ANY DISCREPANCIES.
- THIS DRAWING MUST BE READ IN CONJUNCTION WITH ALL RELEVANT CONTRACTS, SPECIFICATIONS AND DRAWINGS.

© COPYRIGHT OF THIS DRAWING IS VESTED IN HASSELL.  
2013 HASSELL.

THIS DRAWING IS AN UNCONTROLLED COPY. UNLESS NOTED OTHERWISE.

REV	DESCRIPTION	DATE
A	DRAFT DOCUMENT ISSUE FOR INFORMATION	21/06/2013

CLIENT

**Lend Lease**  
PROJECT MANAGEMENT & CONSTRUCTION  
LEVEL 4, THE BOND, 30 HICKSON RD  
MILLERS POINT, NSW 2000

CONSULTANTS

**Hyder**  
CIVIL / TRAFFIC SERVICES  
5/141 WALKER ST, NORTH SYDNEY  
NSW 2060

**emerystudio**  
WAYFINDING SERVICES  
80 MARKET STREET, MELBOURNE  
VIC 3005

LIGHTING SERVICES

LANDSCAPE ARCHITECT - PRINCIPAL DESIGN CONSULTANT

**HASSELL**  
LEVEL 2  
88 CUMBERLAND STREET  
SYDNEY NSW 2000 AUSTRALIA  
SYDNEY@HASSELLSTUDIO.COM  
T +61 2 9101 2000 F +61 2 9101 2100

**HASSELL**


PROJECT  
**SICEEP**  
**DARLING HARBOUR**

DRAWING TITLE

**TUMBALONG GREEN -  
AREA COMPARISON**

STATUS  
**DEVELOPMENT APPLICATION**

SCALE @ A3 1:1000	DRAWN JC	CO-ORD DG	REVIEWED DG	APPROVED AB
PROJECT NUMBER AX3688	DRAWING NUMBER SK_PP_LA_2067	REV A		

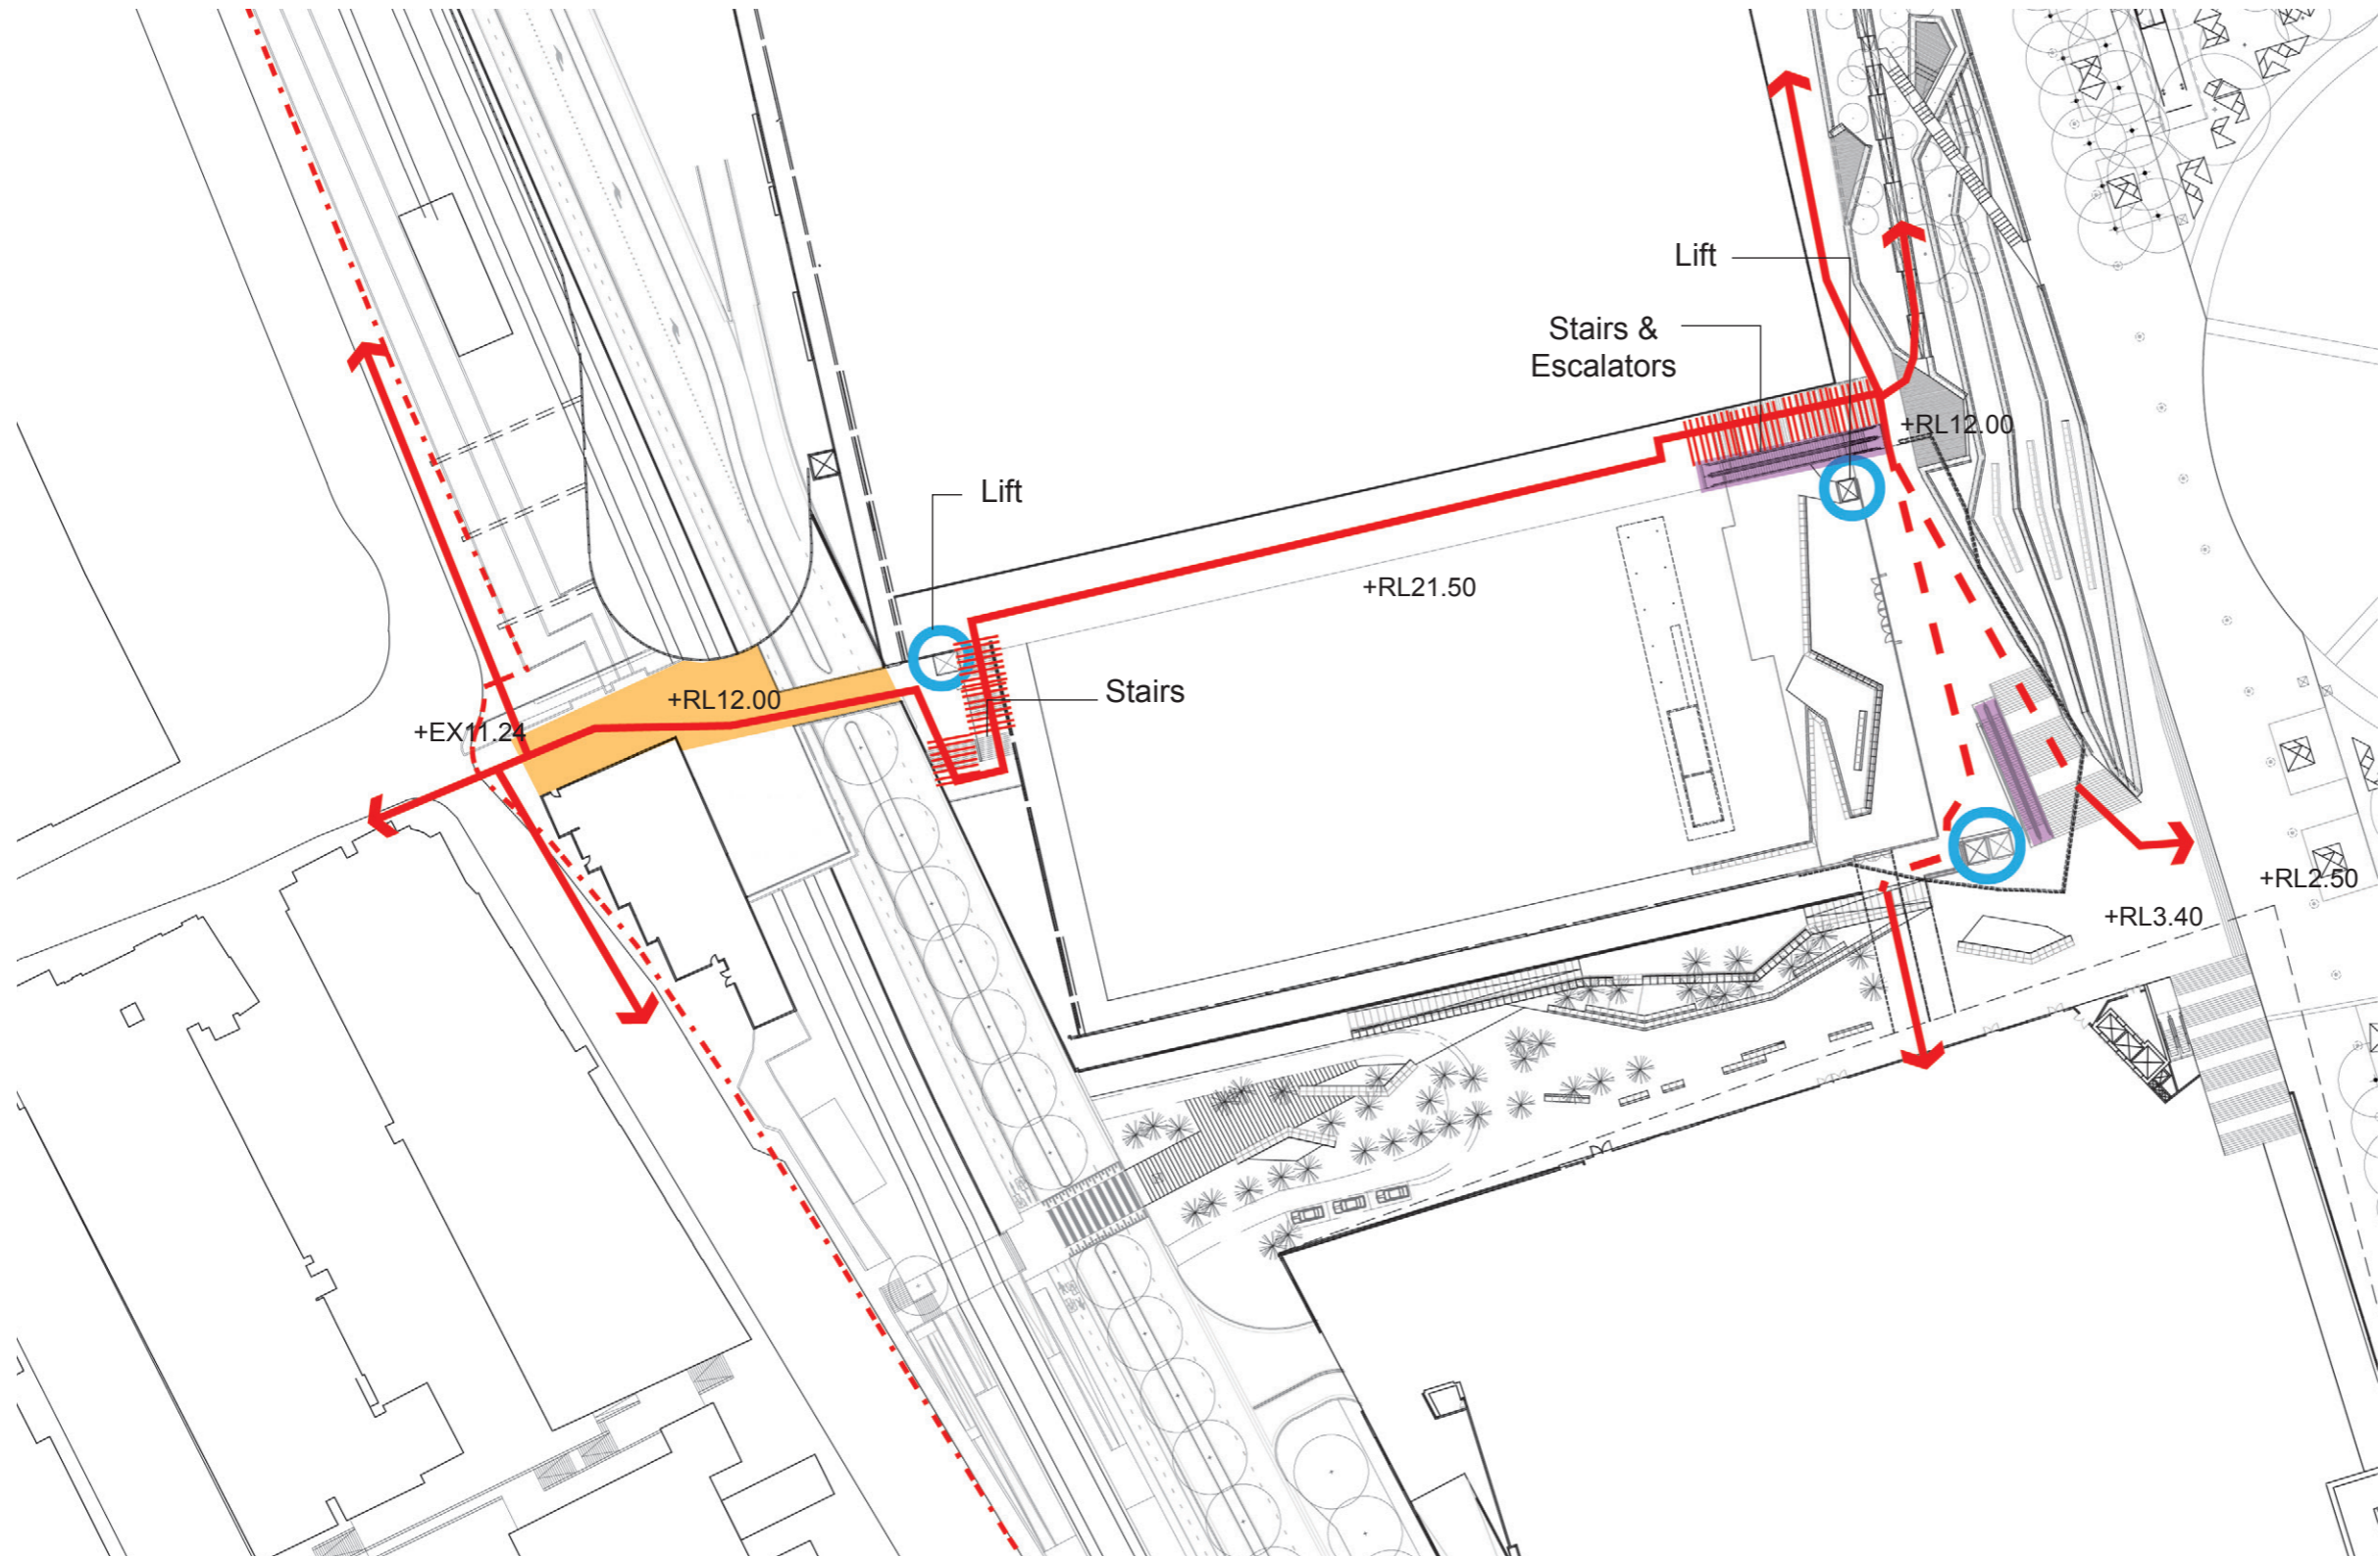

FOR INFORMATION

- LEGEND
- ACCESS
  - LIFT
  - ESCALATOR
  - QUARRY STREET BRIDGE
  - +EX 2.50 EXISTING LEVEL
  - +RL 2.50 PROPOSED LEVEL

DARLING HARBOUR LIVE

REFERENCE MAP



NOTES

- DO NOT SCALE DRAWINGS. WRITTEN DIMENSIONS GOVERN.
- ALL DIMENSIONS ARE IN MILLIMETRES UNLESS NOTED OTHERWISE.
- ALL DIMENSIONS SHALL BE VERIFIED ON SITE BEFORE PROCEEDING WITH THE WORK. HASSELL SHALL BE NOTIFIED IN WRITING OF ANY DISCREPANCIES.
- THIS DRAWING MUST BE READ IN CONJUNCTION WITH ALL RELEVANT CONTRACTS, SPECIFICATIONS AND DRAWINGS.

© COPYRIGHT OF THIS DRAWING IS VESTED IN HASSELL.  
2013 HASSELL.

THIS DRAWING IS AN UNCONTROLLED COPY. UNLESS NOTED OTHERWISE.

REV	DESCRIPTION	DATE
B	DRAFT DOCUMENT ISSUE FOR INFORMATION	21/06/2013
A	DRAFT DOCUMENT ISSUE FOR INFORMATION	01/02/2013

CLIENT

**Lend Lease**  
PROJECT MANAGEMENT & CONSTRUCTION  
LEVEL 4, THE BOND, 30 HICKSON RD  
MILLERS POINT, NSW 2000

CONSULTANTS

**Hyder**  
CIVIL / TRAFFIC SERVICES  
5/141 WALKER ST, NORTH SYDNEY  
NSW 2060

**emerystudio**  
WAYFINDING SERVICES  
80 MARKET STREET, MELBOURNE  
VIC 3005

LIGHTING SERVICES

LANDSCAPE ARCHITECT - PRINCIPAL DESIGN CONSULTANT

**HASSELL**  
LEVEL 2  
88 CUMBERLAND STREET  
SYDNEY NSW 2000 AUSTRALIA  
SYDNEY@HASSELLSTUDIO.COM  
T +61 2 9101 2000 F +61 2 9101 2100

PROJECT

**SICEEP**  
**DARLING HARBOUR**

DRAWING TITLE

**PUBLIC REALM**  
**QUARRY STREET ACCESS PLAN**  
**(RL21.50)**

STATUS

**DEVELOPMENT APPLICATION**

SCALE @ A3 1:1000	DRAWN JC	CO-ORD DG	REVIEWED DG	APPROVED AB
PROJECT NUMBER AX3688	DRAWING NUMBER SK_PP_LA_2023	REV B		