




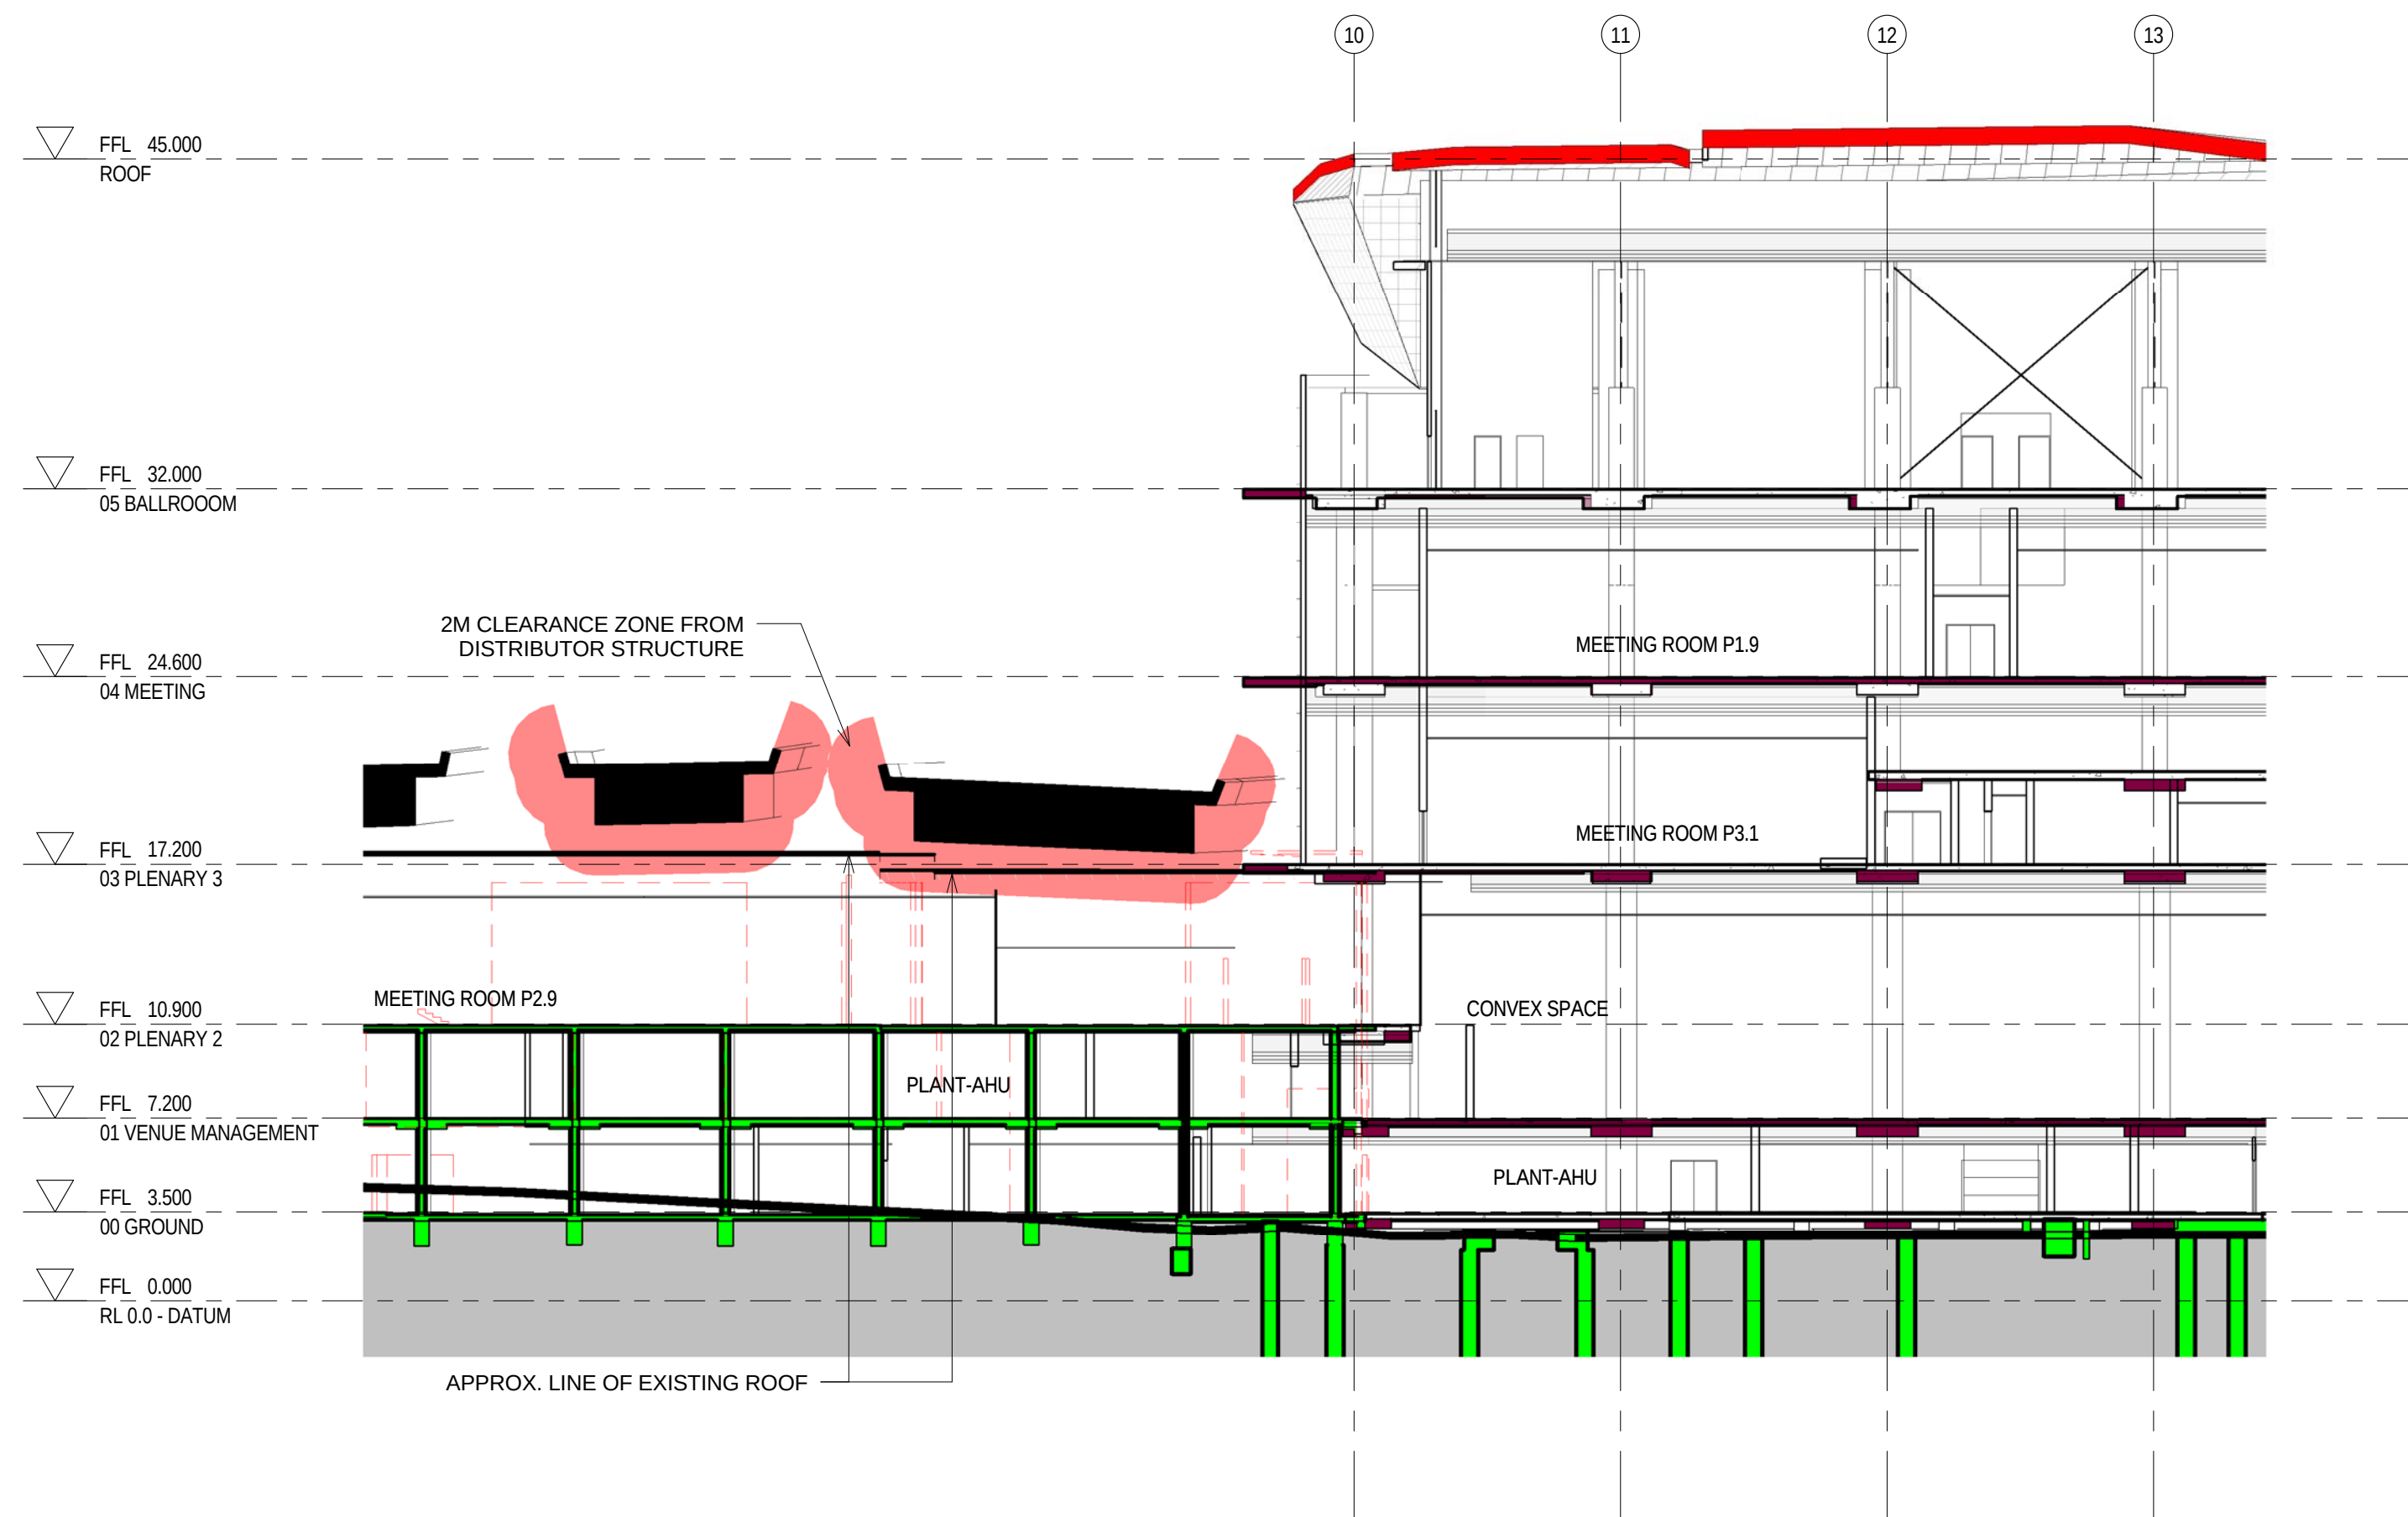

1 SECTION_SOUTHERN FACADE - WESTERN DISTRIBUTOR CONFLICT
CO_AR_D_1:250
CO_AR_SK_2006

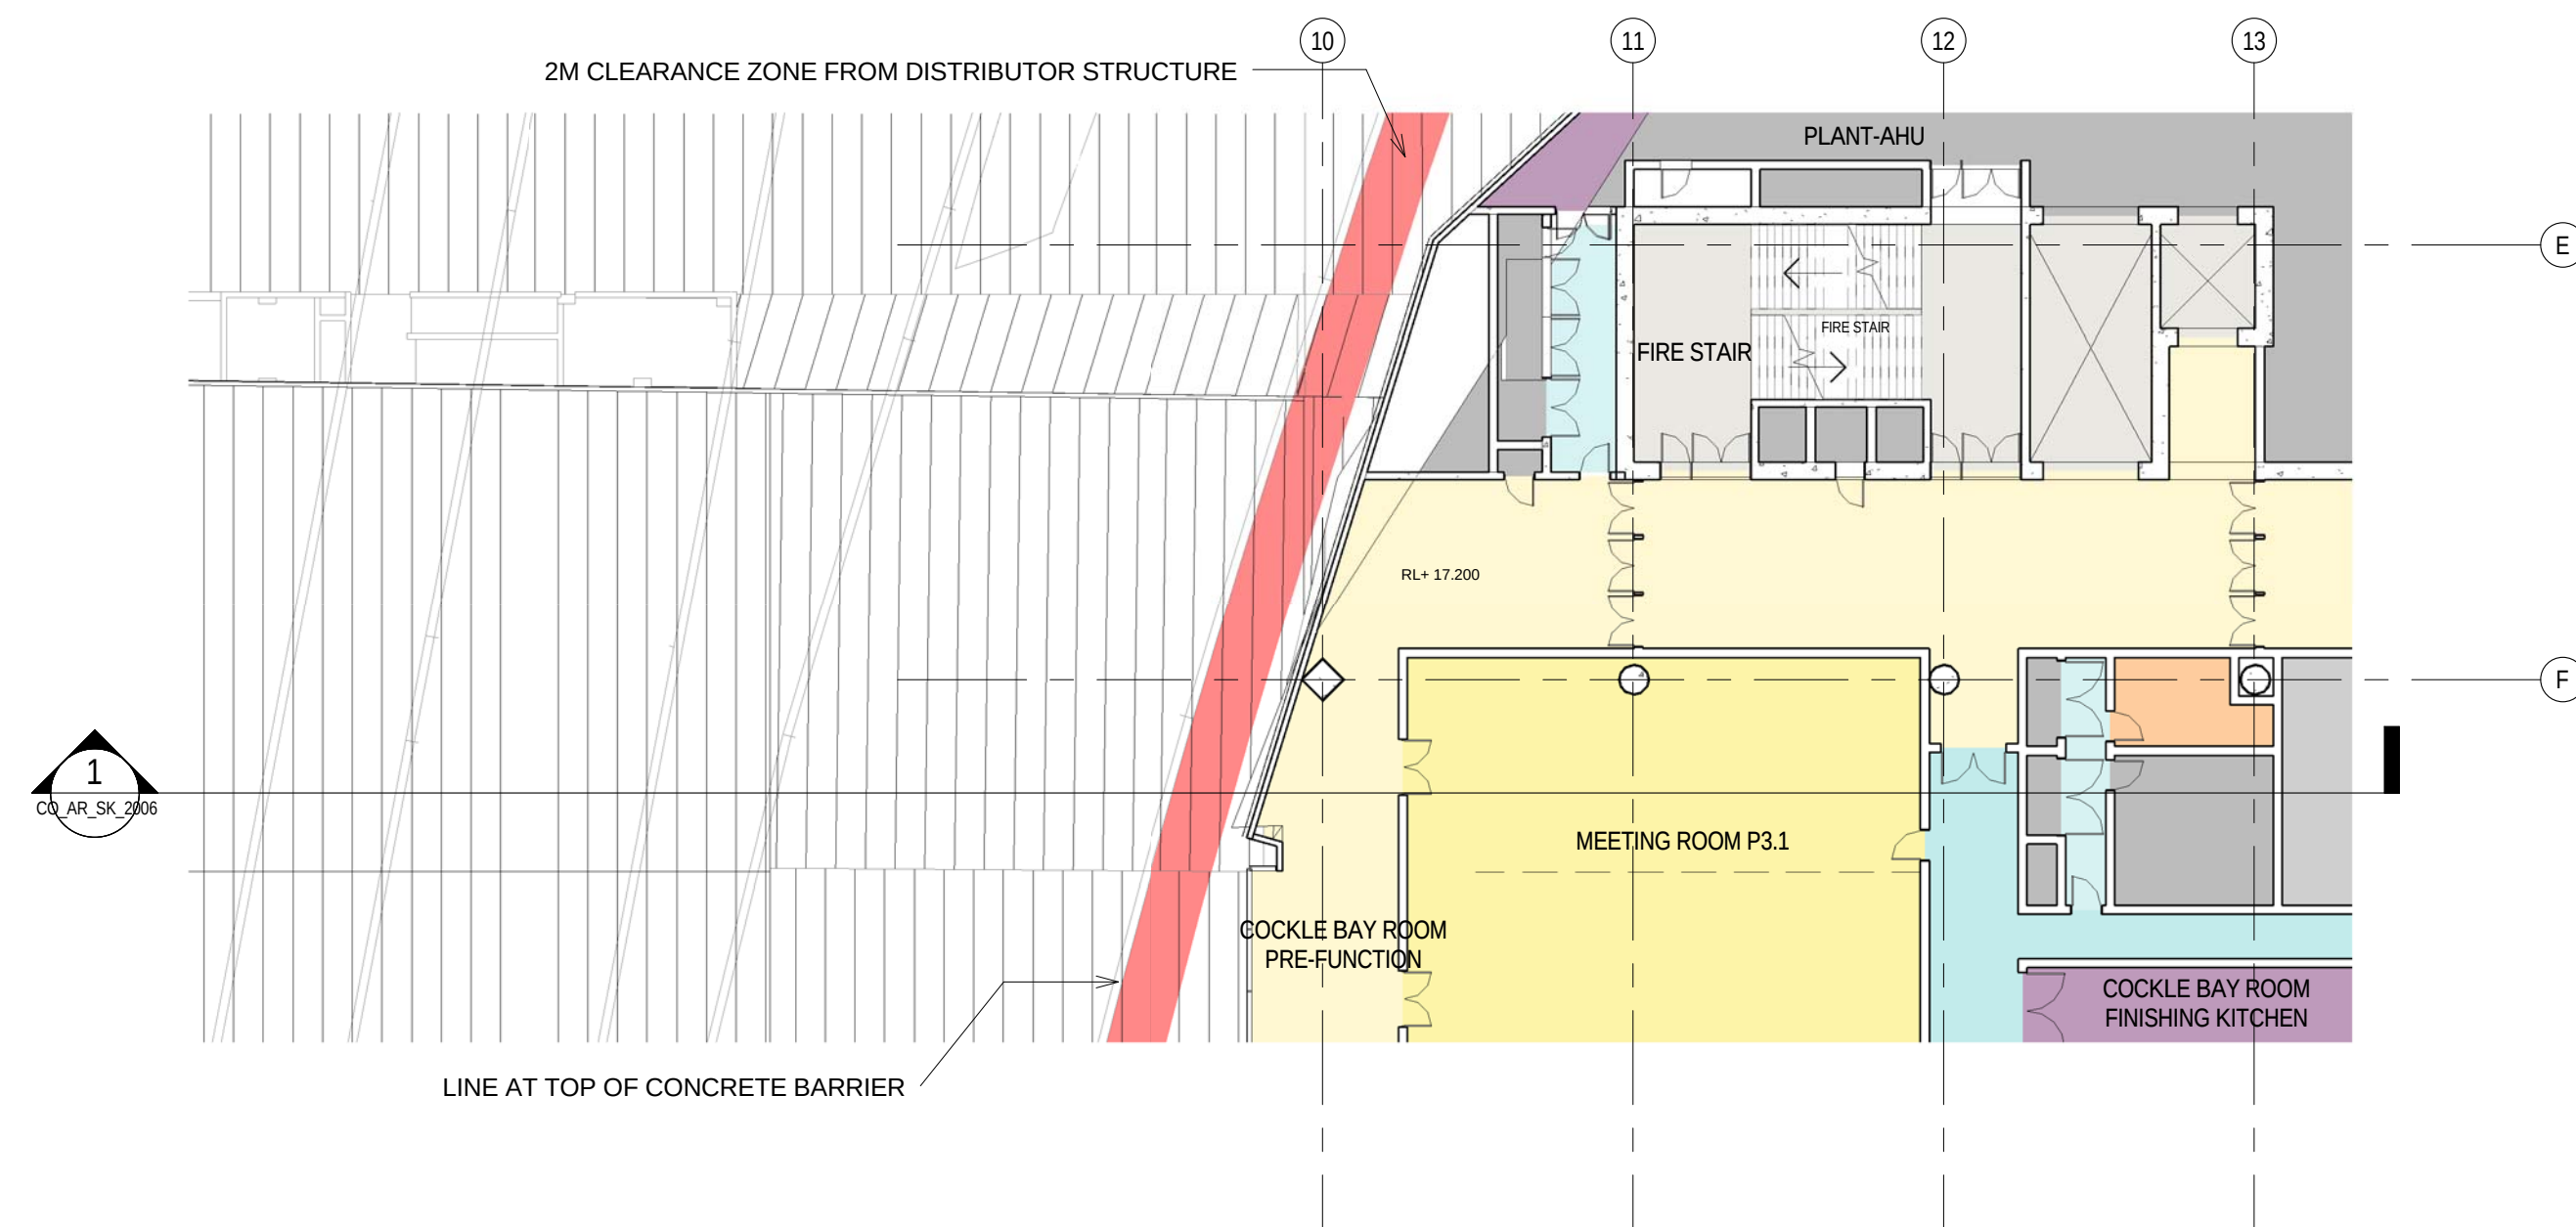

2 PLAN_SOUTHERN FACADE - WESTERN DISTRIBUTOR CONFLICT
CO_AR_D_1:250
CO_AR_SK_410000

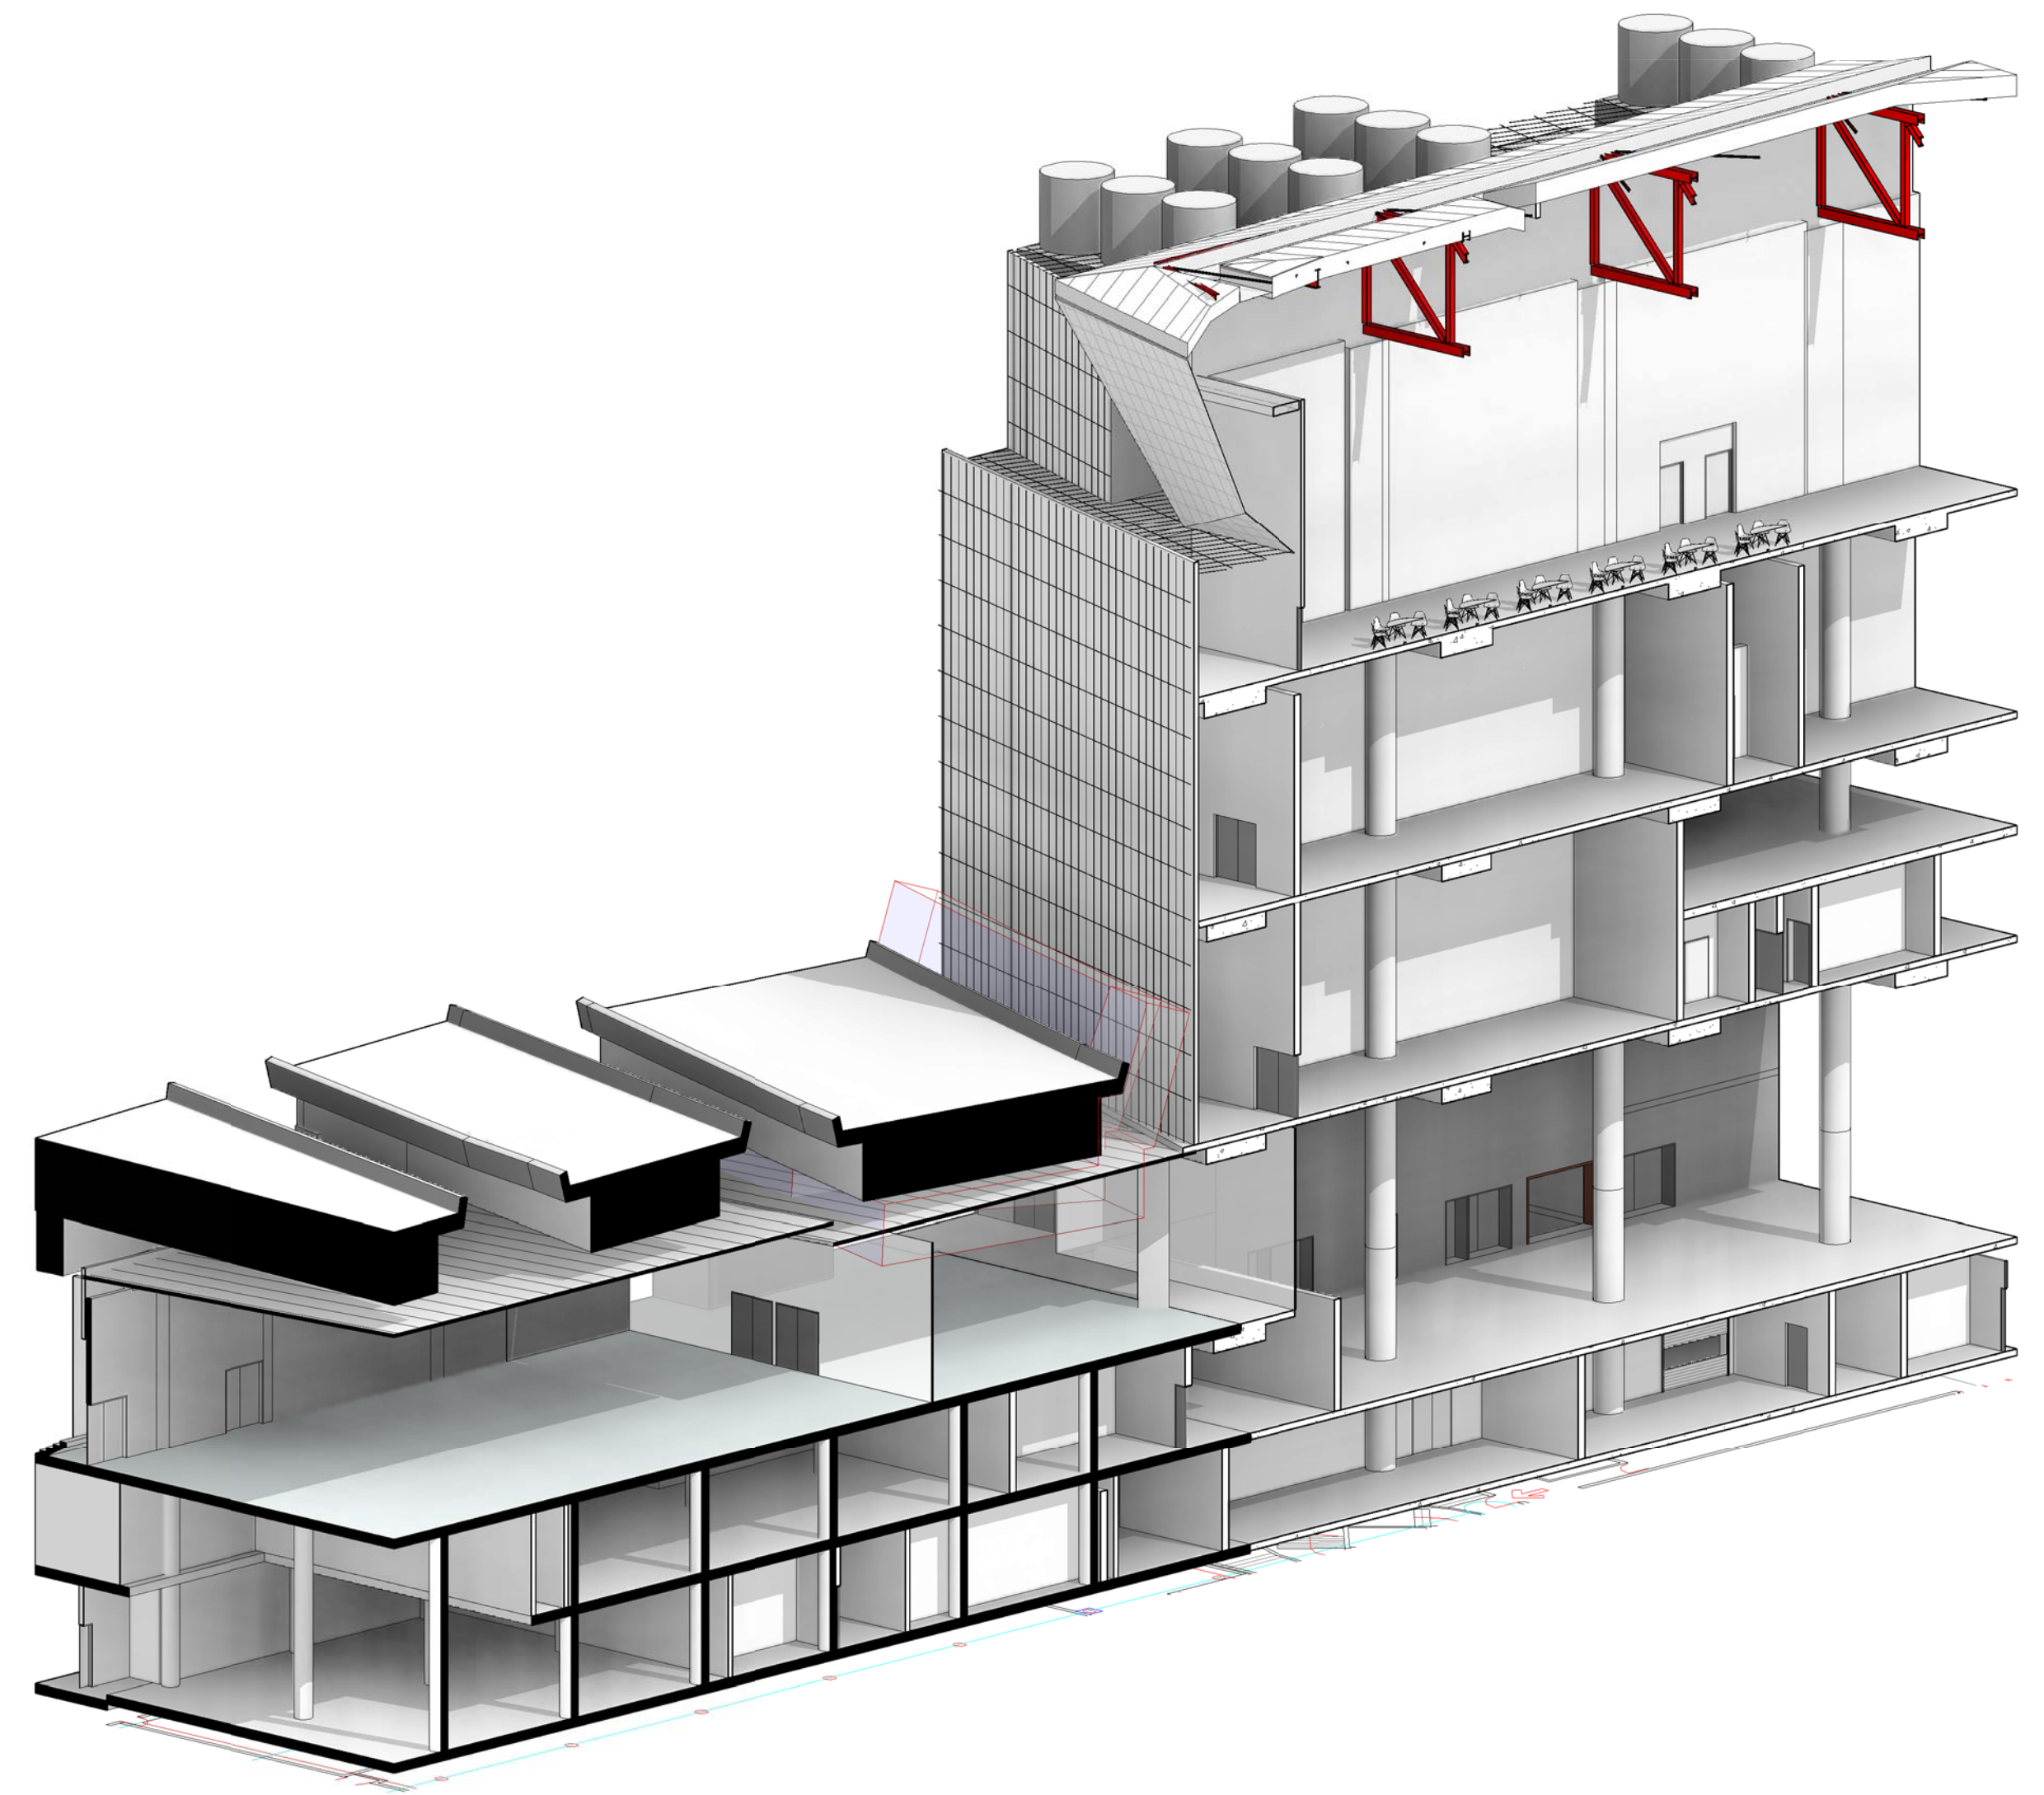

3 SOUTHERN FACADE - WESTERN DISTRIBUTOR CONFLICT
CO_AR_D_1:250
CO_AR_SK_410000

FOR APPROVAL

DARLING HARBOUR LIVE