
PRINT INFORMATION_PRINTED BY: Jason Cuffe ON: 2013/03/07 USING PAGESETUP: ---- USING PLOTSTYLE TABLE: hassell.ctb PC3: DWG To PDF.pc3 PSLTSCALE: 1_LTSCALE: 1.000000

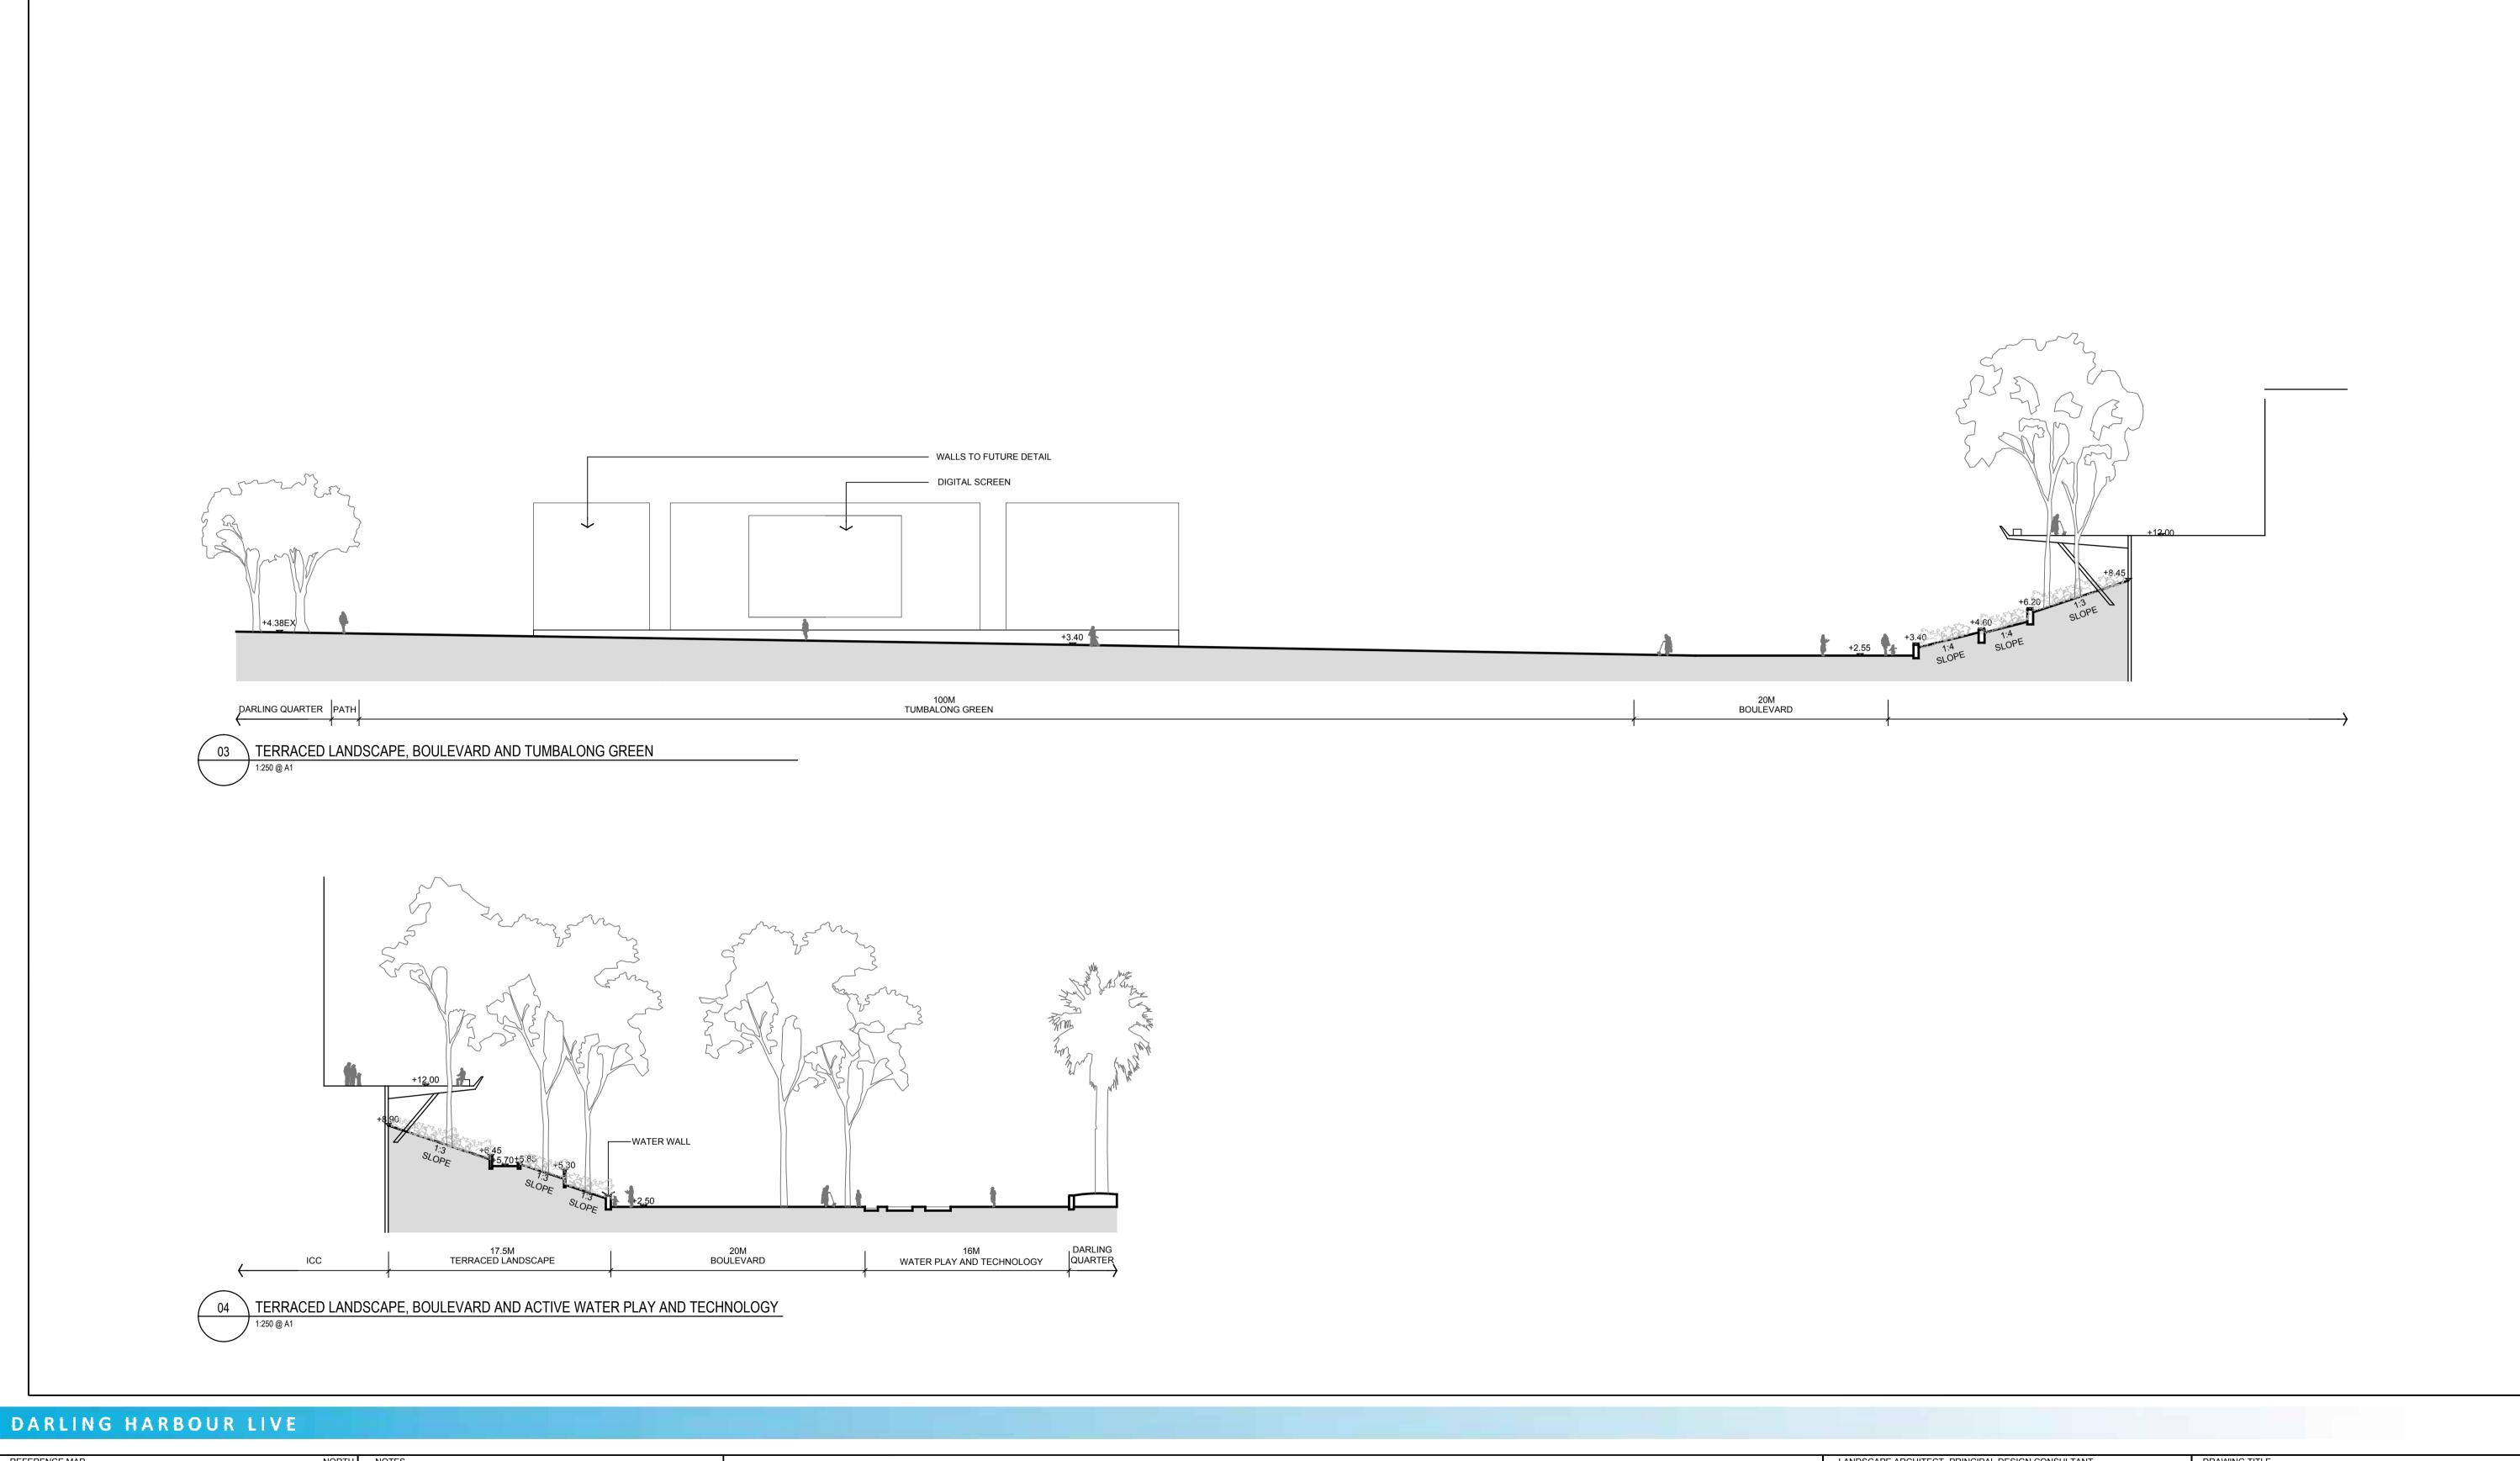

REFERENCE MAP LANDSCAPE ARCHITECT- PRINCIPAL DESIGN CONSULTANT CLIENT PROJECT MANAGEMENT & CONSTRUCTION
LEVEL 4, THE BOND, 30 HICKSON RD
MILLERS POINT, NSW 2000 1. DO NOT SCALE DRAWINGS. WRITTEN DIMENSIONS GOVERN. HASSELL LIMITED ACN 007 711 435 SECTIONAL ELEVATION (SHEET 3 OF 6) 2. ALL DIMENSIONS ARE IN MILLIMETRES UNLESS NOTED OTHERWISE. 88 CUMBERLAND STREET SYDNEY NSW 2000 AUSTRALIA 3. ALL DIMENSIONS SHALL BE VERIFIED ON SITE BEFORE PROCEEDING WITH THE WORK. HASSELL SHALL BE NOTIFIED IN WRITING OF ANY SYDNEY@HASSELLSTUDIO.COM T 61 2 9273 2300 F 61 2 9273 2345 DISCREPANCIES. CONSULTANTS 4. THESE PLANS ARE TO BE READ IN CONJUNCTION WITH CIVIL / TRAFFIC SERVICES 5/141 WALKER ST, NORTH SYDNEY NSW 2060 ARCHITECTURAL, ENGINEERING DRAWINGS, SECTION 5.7 MATERIALS SCHEDULE AND 5.7 OF THE RETURNABLE SCHEDULES **HASSELL** 5. ALL LEVELS ARE INDICATIVE ONLY BASED ON COMPOSITE SURVEY DATA PROVIDED BY LEND LEASE AND NOT TO BE RELIED UPON FOR COSTING OR CONSTRUCTION PURPOSES emerystudio Wayfinding Services
80 MARKET STREET, MELBOURNE
VIC 3006 DEVELOPMENT APPLICATION PROJECT © COPYRIGHT OF THIS DRAWING IS VESTED IN HASSELL. LTD. APPROVED SCALE @ A1 DRAWN REVIEWED 2013 HASSELL. LTD. SICEEP 1:250 JC DARLING HARBOUR THIS DRAWING IS AN UNCONTROLLED COPY. UNLESS NOTED OTHERWISE. PPP AREA PROJECT NUMBER DRAWING NUMBER ISSUE FOR DEVELOPMENT APPLICATION 07/03/2013 PP_LA_303 003688

FILENAME \\syd.work.hassell.info\sites\Projects\003688\Models_landscape architecture only\AutoCad\Sheet\DA\PP_LA_303.dwg