


REFER DRAWING EX_AR_D_20000 FOR CONTINUATION

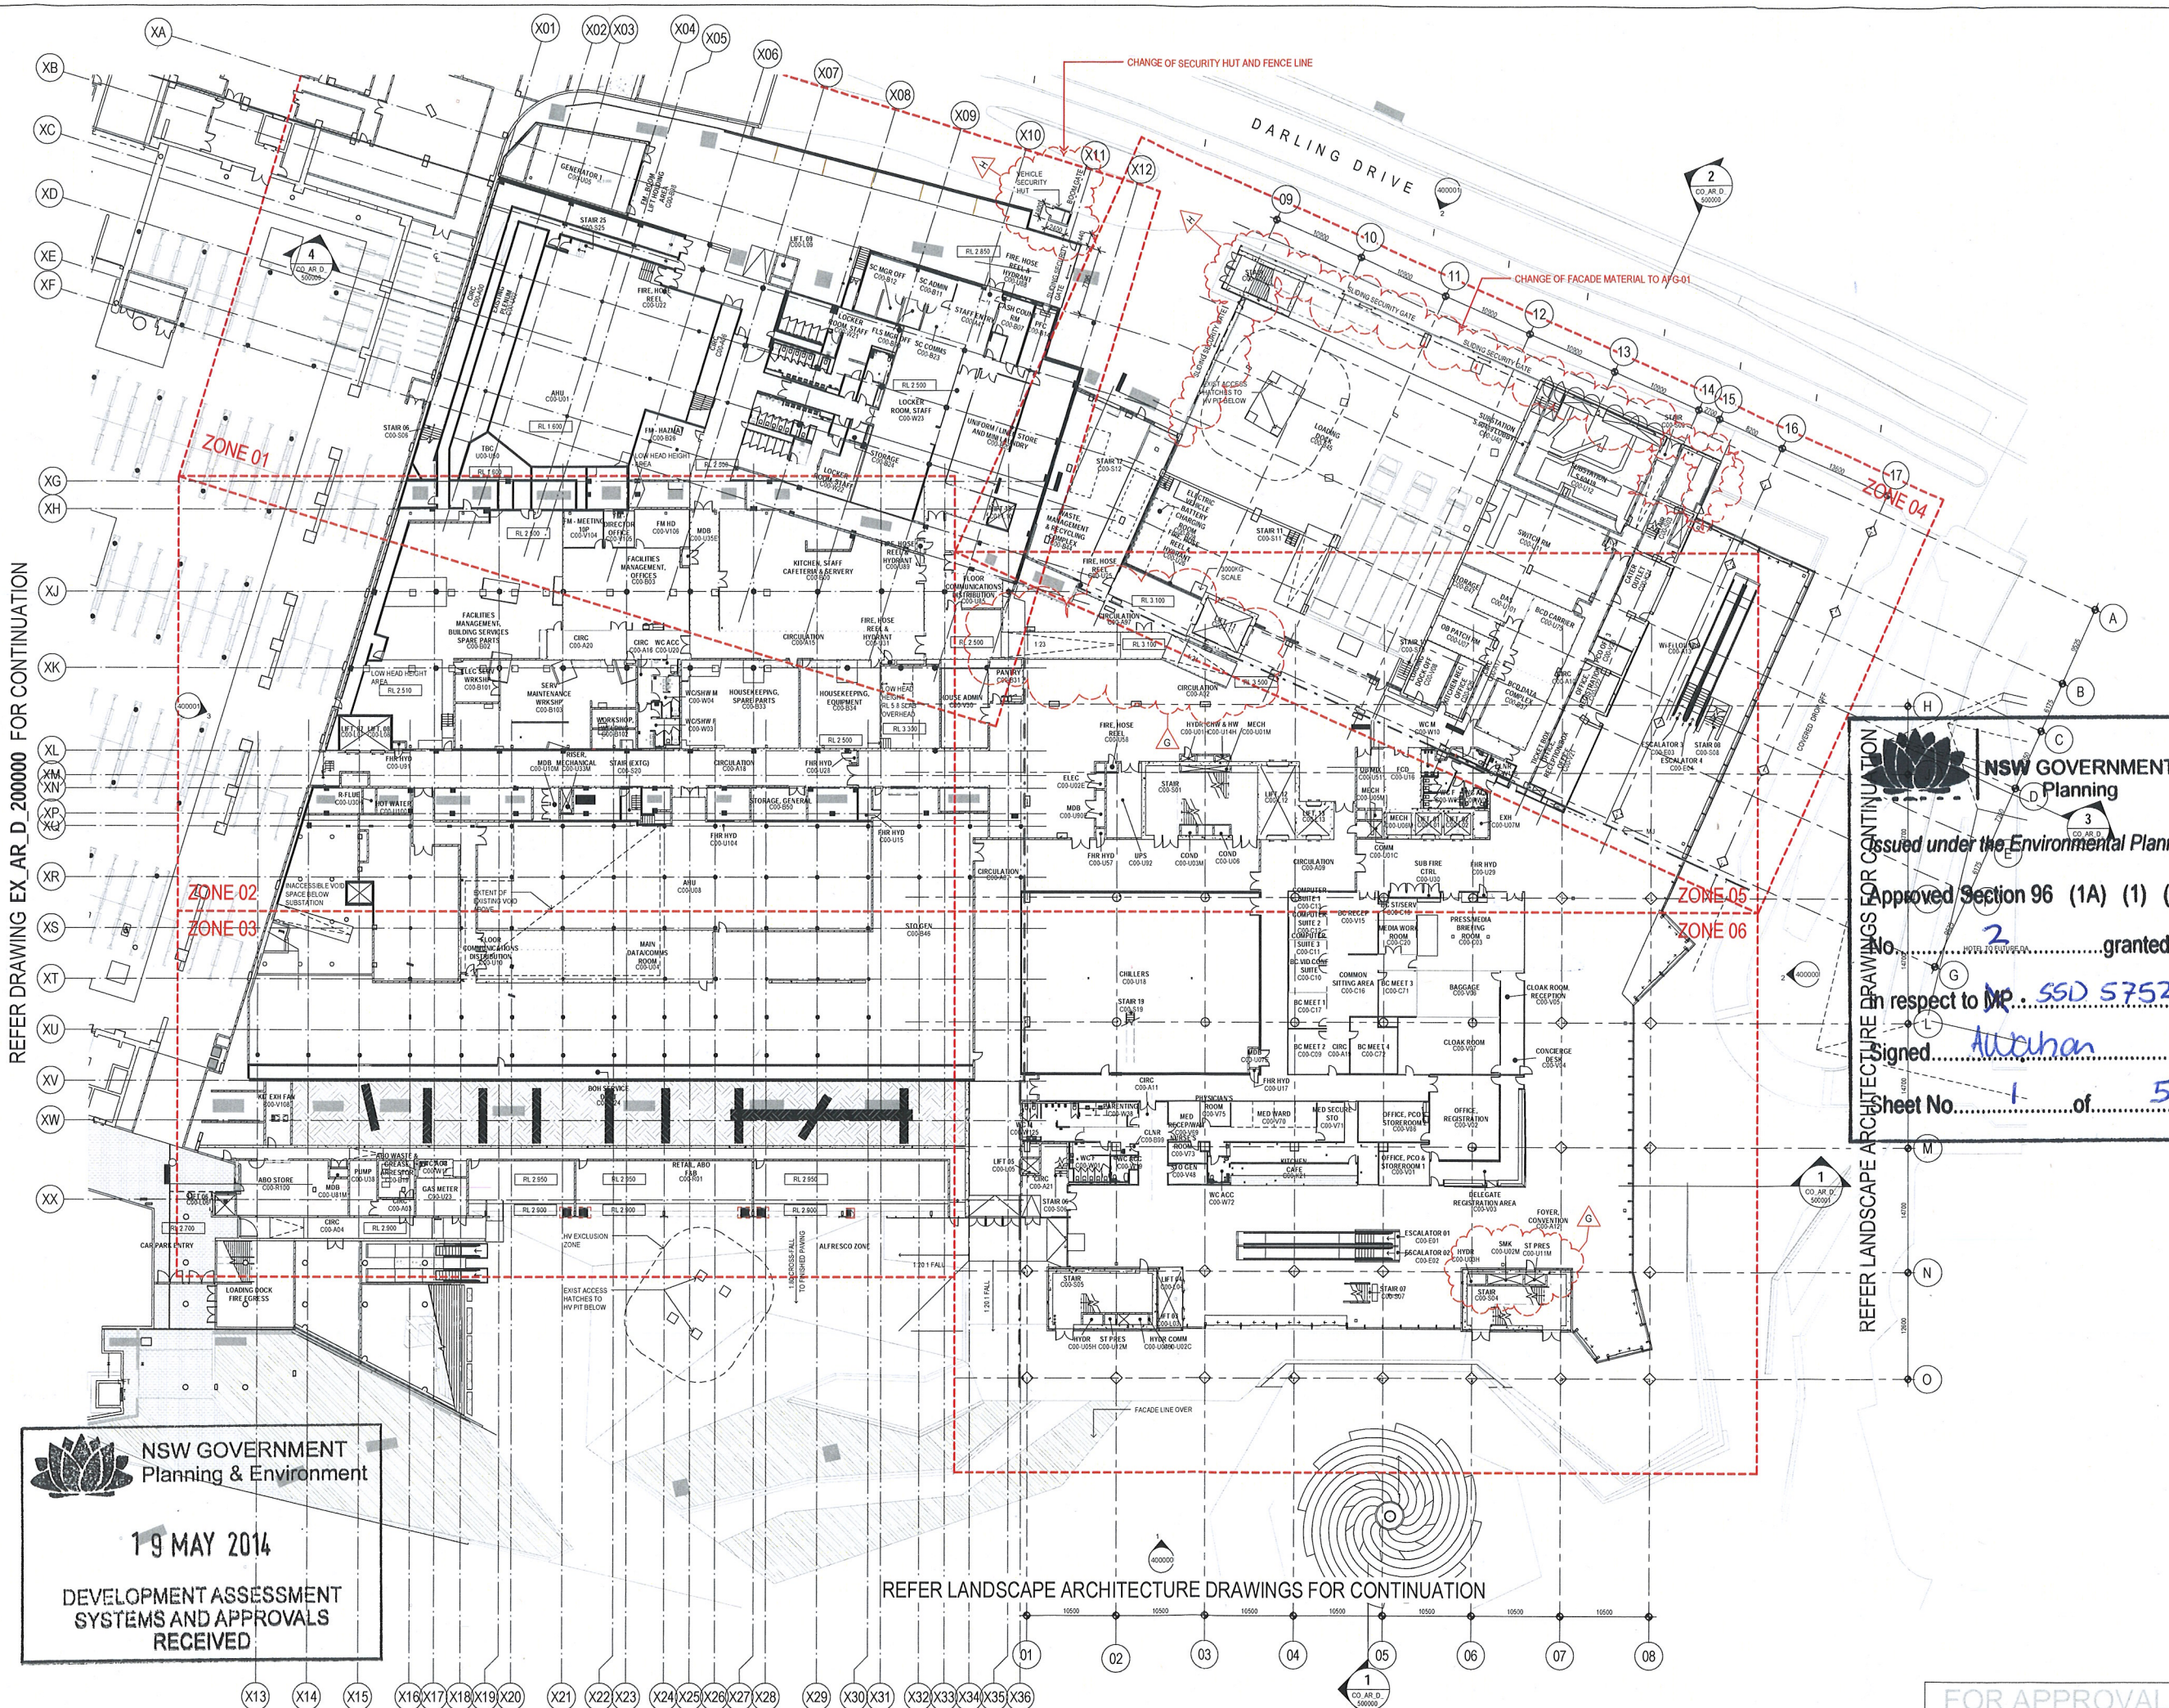

NSW GOVERNMENT
Planning & Environment
19 MAY 2014
DEVELOPMENT ASSESSMENT
SYSTEMS AND APPROVALS
RECEIVED

REFER LANDSCAPE ARCHITECTURE DRAWINGS FOR CONTINUATION

NSW GOVERNMENT
Planning
Issued under the Environmental Planning and Assessment Act 1979
Approved Section 96 (1A) (1) (2) Modification Application
No. 2 granted on the 18/07/2014
In respect to MP... SSD 5752
Signed: *Altman*
Sheet No. 1 of 5

REFERENCE MAP
NORTH
NOTES
1. DO NOT SCALE DRAWINGS. WRITTEN DIMENSIONS GOVERN.
2. ALL DIMENSIONS ARE IN MILLIMETERS UNLESS NOTED OTHERWISE.
3. ALL DIMENSIONS SHALL BE VERIFIED ON SITE BEFORE PROCEEDING WITH THE WORK. HASSELL+POPULOUS SHALL BE NOTIFIED IN WRITING OF ANY DISCREPANCIES.
4. THIS DRAWING MUST BE READ IN CONJUNCTION WITH ALL RELEVANT CONTRACTS, SPECIFICATIONS AND DRAWINGS.
© COPYRIGHT OF THIS DRAWING IS VESTED IN HASSELL+POPULOUS 2014 HASSELL+POPULOUS PTY LTD.
THIS DRAWING IS AN UNCONTROLLED COPY UNLESS NOTED OTHERWISE.

REV	DESCRIPTION	DATE
1	ISSUED FOR INFORMATION	09.05.13
2	ISSUED FOR INFORMATION	17.05.13
3	ISSUED FOR INFORMATION	23.05.13
4	ISSUED FOR INFORMATION	06.06.13
A	ISSUED FOR DEVELOPMENT APPLICATION	24.06.13
5	DS1 PLANNING FREEZE	01.07.13
6	ISSUED FOR DS1	11.07.13
7	ISSUED FOR DS1	24.07.13
8	CURTAIN WALL AFT ISSUE	25.07.13
9	ISSUED FOR INFORMATION	11.08.13
10	ISSUED FOR INFORMATION	30.08.13
11	ISSUED FOR INFORMATION	06.09.13
12	ISSUED FOR INFORMATION	24.09.13
13	ISSUED FOR INFORMATION	01.10.13
14	ISSUED FOR INFORMATION	04.10.13
15	ISSUED FOR INFORMATION	22.10.13
16	ISSUED FOR REVIEW	05.11.13
17	ISSUED FOR INFORMATION	08.11.13
18	ISSUED FOR SERVICES INFORMATION	11.11.13
19	ISSUED FOR INFORMATION	12.11.13
B	ISSUED FOR SECTION 96 APPLICATION	04.12.13
20	ISSUED FOR INFORMATION	04.12.13
21	ISSUED FOR INFORMATION	16.12.13
22	FACADE AND ROOFING AFT REVIEW	18.12.13
23	ISSUED FOR AFT	16.01.14
24	ISSUED FOR AFT	31.01.14
25	ISSUED FOR INFORMATION	04.02.14
26	DS2 ARCHITECTURAL ISSUE	18.02.14
C	DS2-CONCRETE OUTLINE	21.02.14
D	APC-BUILDING ENVELOPE	12.03.14
27	DS2-ARCHITECTURAL	21.03.14
E	DS2-ARCHITECTURAL	25.03.14
F	ISSUED FOR SECTION 96 APPLICATION	28.03.14
G	ISSUED FOR INFORMATION	01.04.14
H	ISSUED FOR SECTION 96 APPLICATION	02.04.14

ARCHITECT - PRINCIPAL DESIGN CONSULTANT
HASSELL+POPULOUS
HASSELL+POPULOUS PTY LTD
23 HICKSON ROAD
SYDNEY NSW 2000 AUSTRALIA
T +61 2 9051 2000 F +61 2 9051 2100

CONSULTANTS
AECOM
Hyder
Lend Lease

CLIENT
Lend Lease Building Pty Ltd
LEVEL 4, THE BOND, 30 HICKSON RD
MILLERS POINT, NSW 2000
(02) 9228 6111


PROJECT
DARLING HARBOUR LIVE
ICC

DRAWING TITLE
LOBBY
GA PLAN
LEVEL 0
RL 3.5


STATUS
SECTION 96

SCALE @ A1: 1/50 @ A2: 1/100
1: 250
PROJECT NUMBER: 003688
DRAWING NUMBER: CO_AR_D_200000
REV: H


FOR APPROVAL

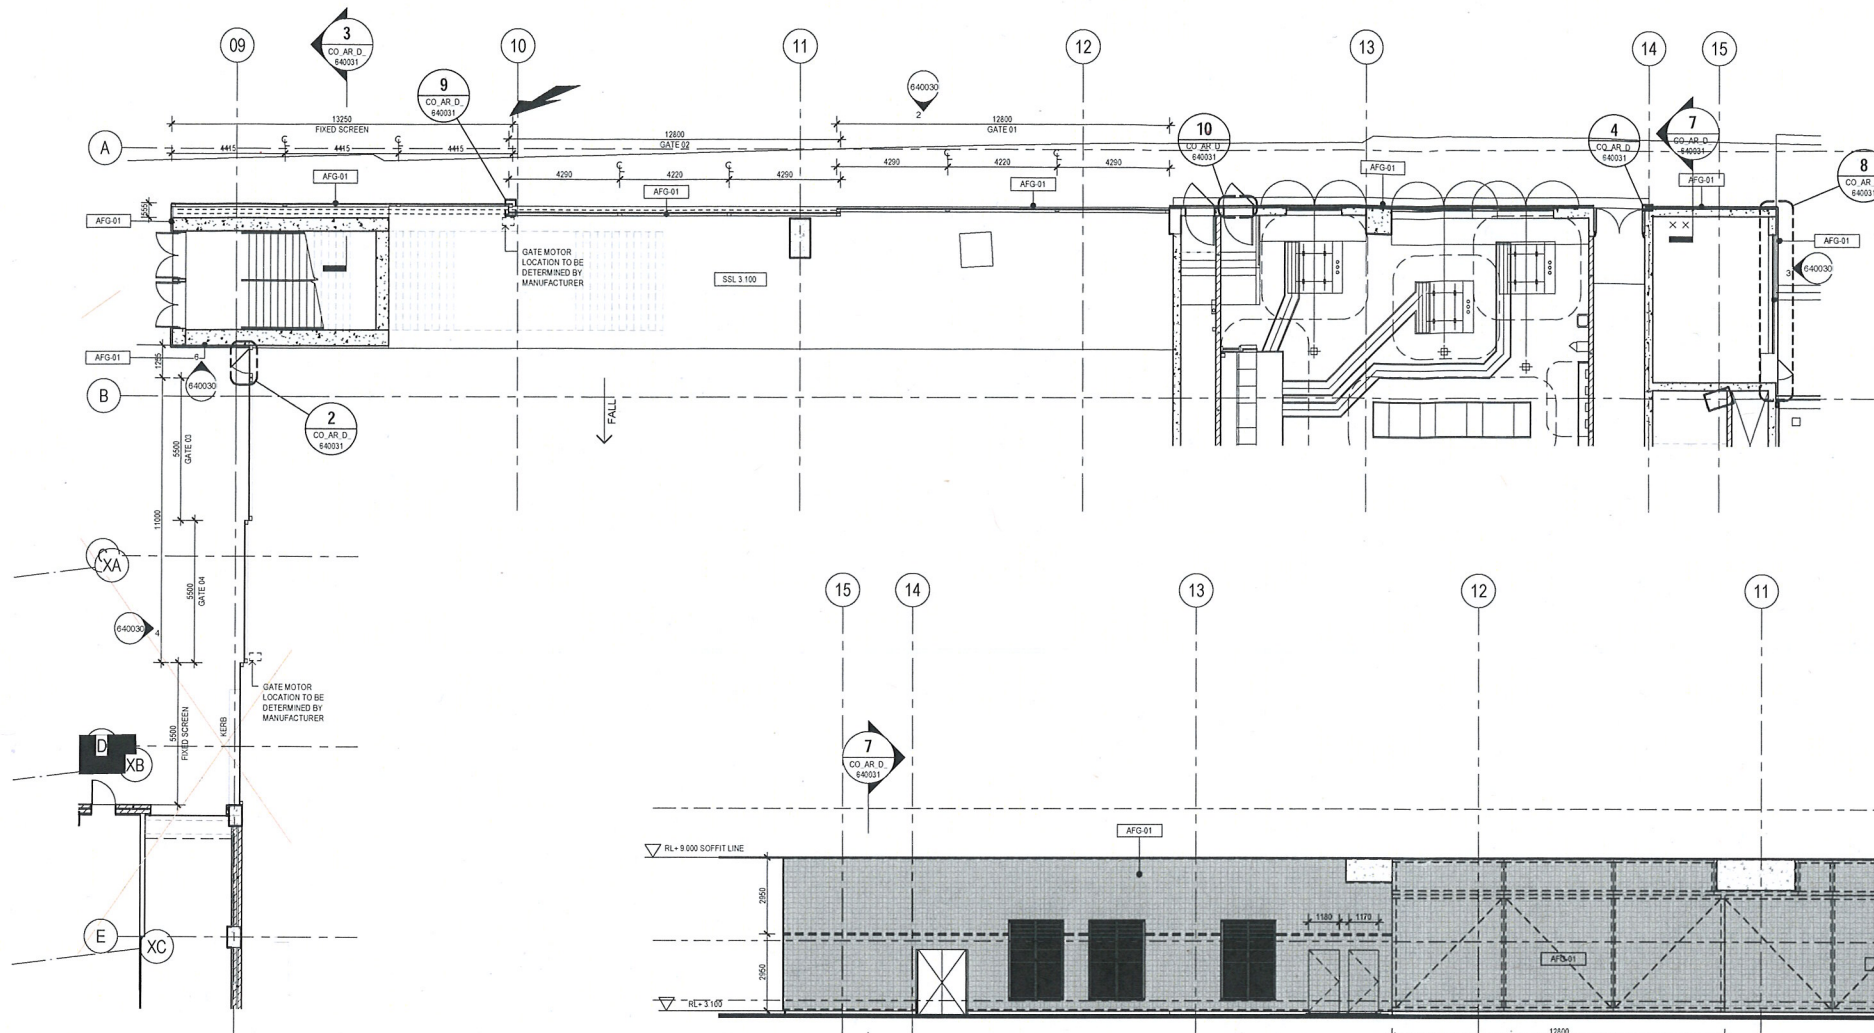


1 HI-LIGHT SCREEN PLAN - RL 3.5 - GROUND_ZONE 4
CO. AR. D. 640031
1:100

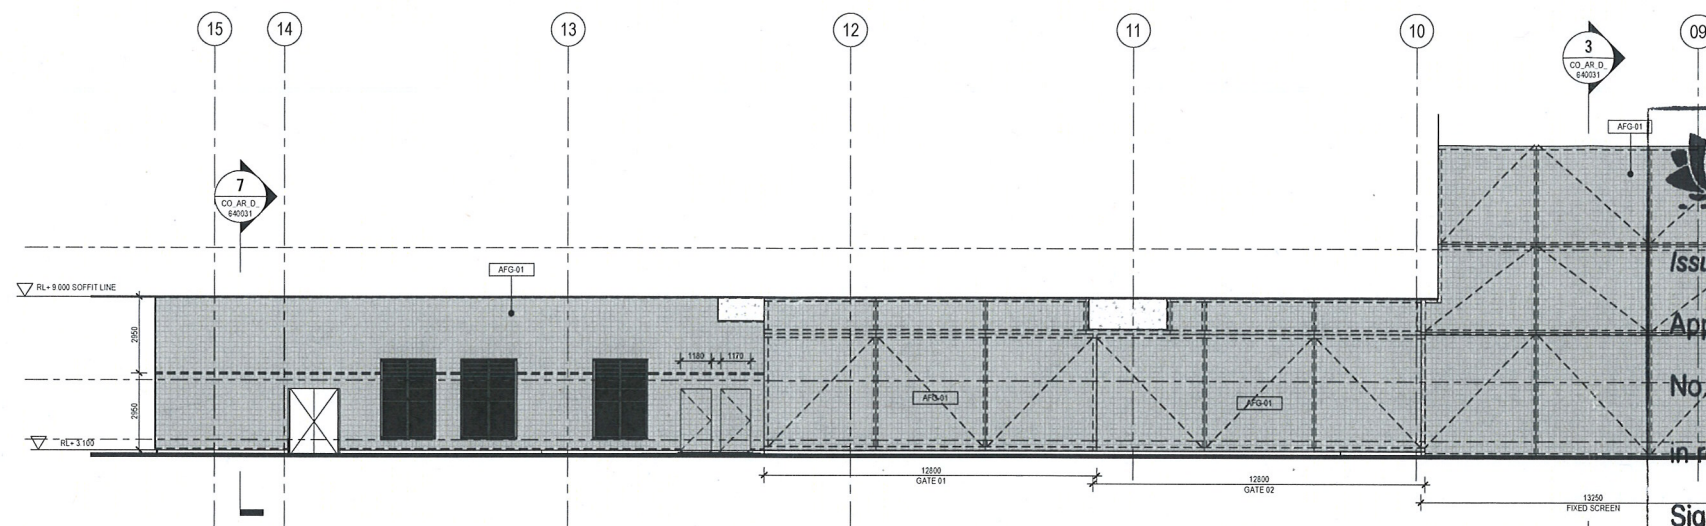


2 (DHT) ELEVATION - WEST 2
CO. AR. D. 640031
1:100

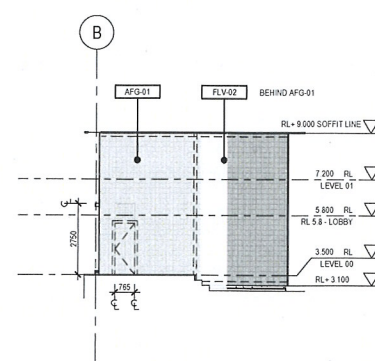

3 (DHT) ELEVATION - NORTH 3
CO. AR. D. 640031
1:100

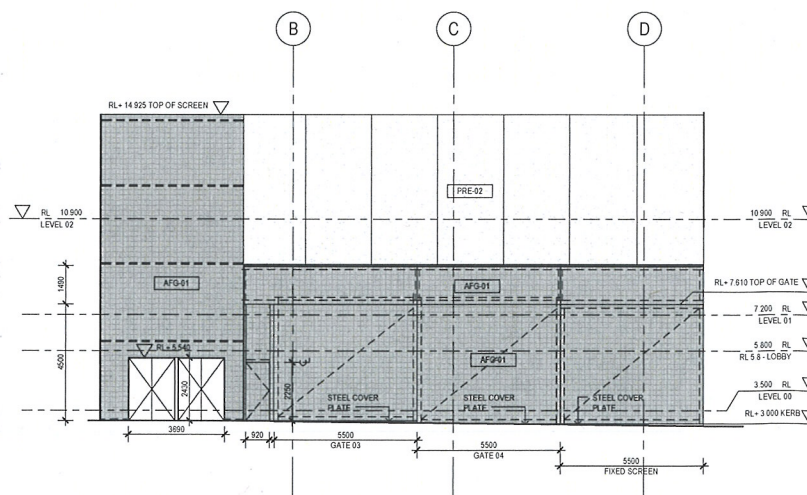


4 (DHT) ELEVATION - SOUTH 2
CO. AR. D. 640031
1:100

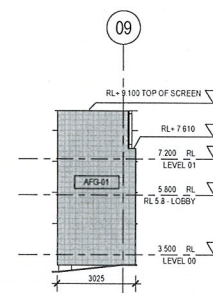

6 (DHT) ELEVATION - SOUTH RETURN
CO. AR. D. 640031
1:100



HI-LIGHT SCREEN REFERENCE IMAGE

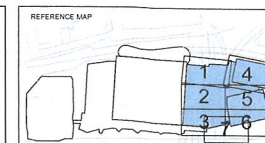

0 2 4 8m
1:100

- NOTES
1. DO NOT SCALE DRAWINGS. WRITTEN DIMENSIONS GOVERN.
 2. ALL DIMENSIONS ARE IN MILLIMETRES UNLESS NOTED OTHERWISE.
 3. ALL DIMENSIONS SHALL BE VERIFIED ON SITE BEFORE PROCEEDING WITH THE WORK. HASSELL+POPULOUS SHALL BE NOTIFIED IN WRITING OF ANY DISCREPANCIES.
 4. THIS DRAWING MUST BE READ IN CONJUNCTION WITH ALL RELEVANT CONTRACTS, SPECIFICATIONS AND DRAWINGS.

© COPYRIGHT OF THIS DRAWING IS VESTED IN HASSELL+POPULOUS
2014 HASSELL+POPULOUS PTY LTD

THIS DRAWING IS AN UNCONTROLLED COPY UNLESS NOTED OTHERWISE

REV	DESCRIPTION	DATE
A	AFG - BUILDING ENVELOPE	12.03.14
B	ISSUED FOR SECTION 96 APPLICATION	02.04.14



NSW GOVERNMENT
Planning

Issued under the Environmental Planning and Assessment Act 1979

Approved Section 96 (1A) (1) (2) Modification Application

No. 2 granted on the 18/07/2014

in respect to SD 5752

Signed Awahan

Sheet No. 3 of 5

ARCHITECT - PRINCIPAL DESIGN CONSULTANT

HASSELL+POPULOUS
HASSELL+POPULOUS PTY LTD ABN 341619331
LEVEL 2, PIER 60
23 HICKSON ROAD
SYDNEY NSW 2000 AUSTRALIA
T +61 2 9101 2000 F +61 2 9101 2100

CONSULTANTS

STRUCTURAL SERVICES
LEVEL 5, 9 CASTLEBRIDGE ST, SYDNEY
NSW 2000
(02) 8584 3000

AECOM
BUILDING / ENVIRONMENTAL SERVICES
LEVEL 21, 401 GEORGE ST, SYDNEY
NSW 2000
(02) 8584 0000

HYDRAULIC SERVICES
LEVEL 2, 924 HICKSON RD, MILLERS POINT
NSW 2000
(02) 8584 0310

CIVIL / TRAFFIC SERVICES
5/141 DALLINGER ST, NORTH SYDNEY
NSW 2060
(02) 9597 9000

CLIENT

Lend Lease
LEND LEASE BUILDING PTY LTD
LEVEL 4, THE BOND, 30 HICKSON RD
MILLERS POINT, NSW 2000
(02) 8584 0111

PROJECT

DARLING HARBOUR LIVE

ICC

DRAWING TITLE

SHEET 1 - DHT

GATE DETAILS

STATUS

SECTION 96

SCALE @ A1: 10% @ A2

1:100

PROJECT NUMBER

003688

DRAWING NUMBER

CO_AR_D_640030


REV

B


4/20/14 12:28:07 PM

NSW GOVERNMENT
Planning & Environment
19 MAY 2014
DEVELOPMENT ASSESSMENT
SYSTEMS AND APPROVALS
RECEIVED


FOR APPROVAL

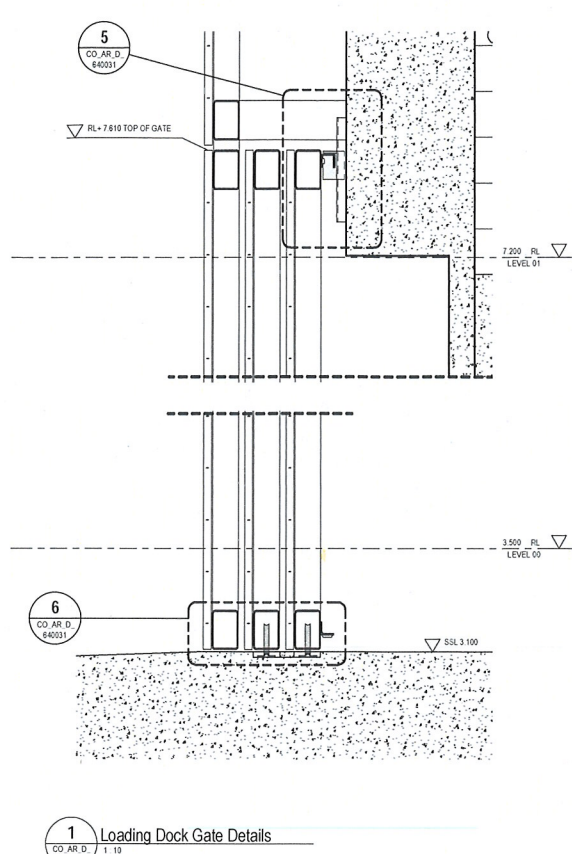


1 Loading Dock Gate Details
CO. AR. D. 1.10
E40031

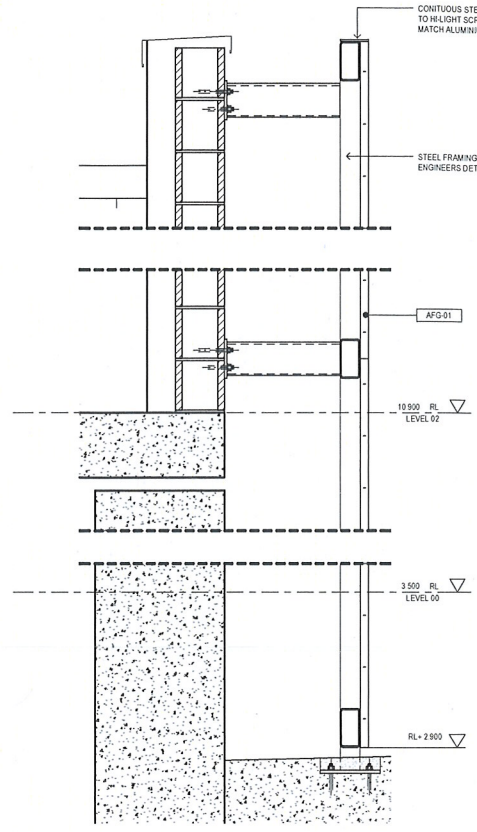


3 (DHT) HI-LIGHT SCREEN FIXING1
CO. AR. D. 1.10
E40022

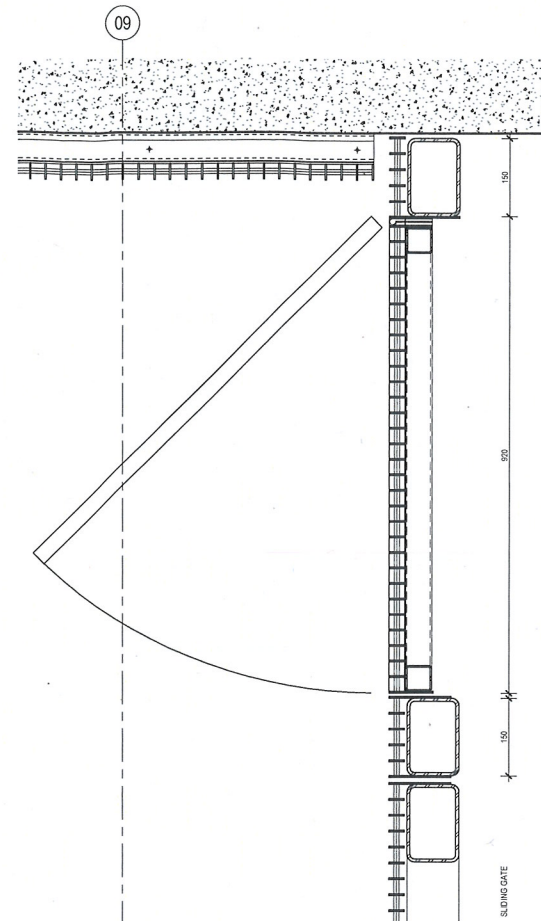


2 (DHT) HI-LIGHT SCREEN DOOR PLAN DETAIL
CO. AR. D. 1.5
E40030

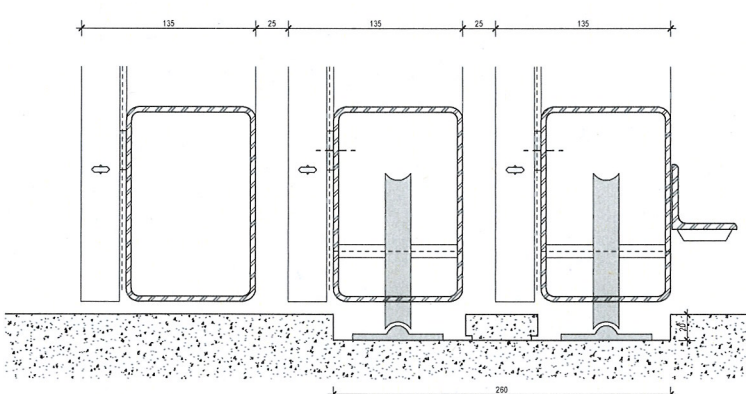


6 (DHT) LOADING DOCK TRACK DETAIL
CO. AR. D. 1.2
E40031

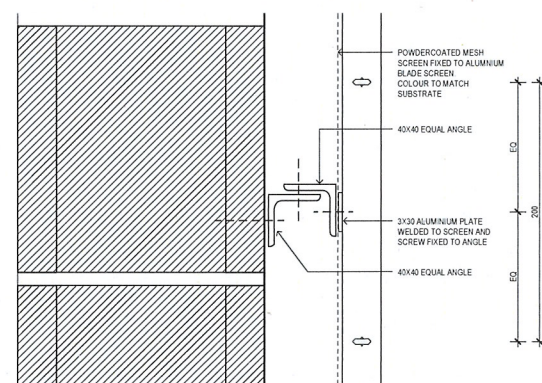


7 (DHT) HI-LIGHT SCREEN FIXING
CO. AR. D. 1.2
E40022

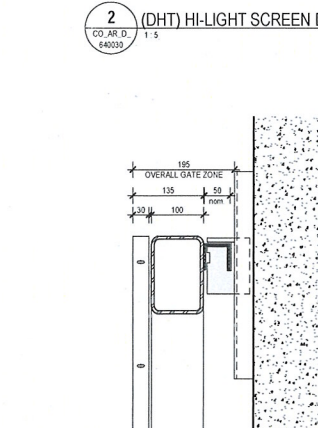


5 (DHT) LOADING DOCK HEAD TRACK DETAIL1
CO. AR. D. 1.5
E40031

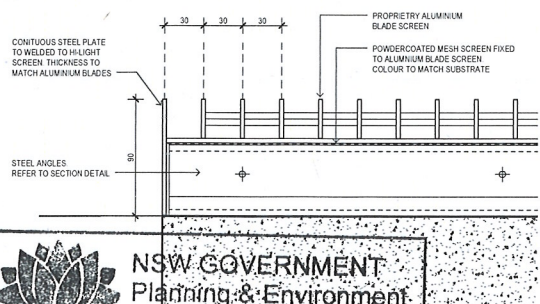


4 (DHT) HI-LIGHT SCREEN PLAN - RL 3.5 - GROUND_ZONE 2
CO. AR. D. 1.2
E40030

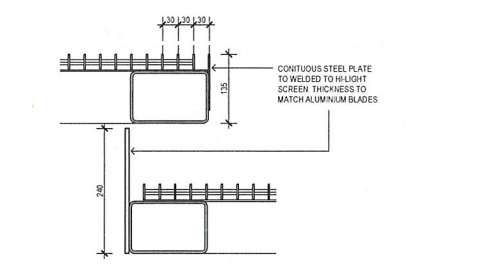


9 (DHT) HI-LIGHT SCREEN PLAN - RL 3.5 - GROUND_ZONE 1
CO. AR. D. 1.5
E40030

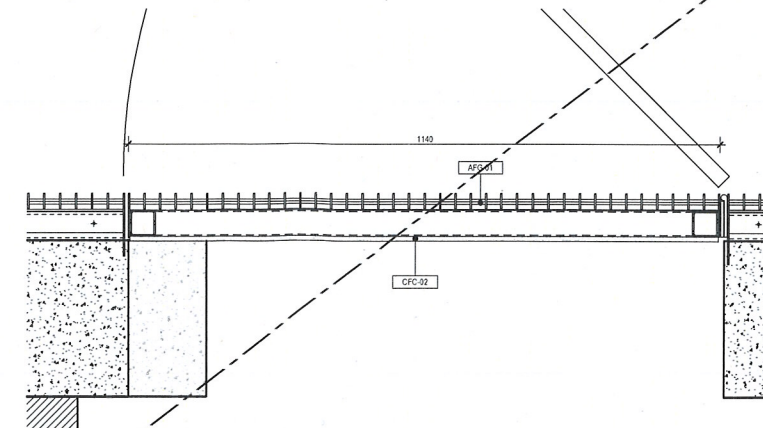

10 (DHT) HI-LIGHT SCREEN PLAN - RL 3.5 - GROUND_ZONE 3
CO. AR. D. 1.5
E40030

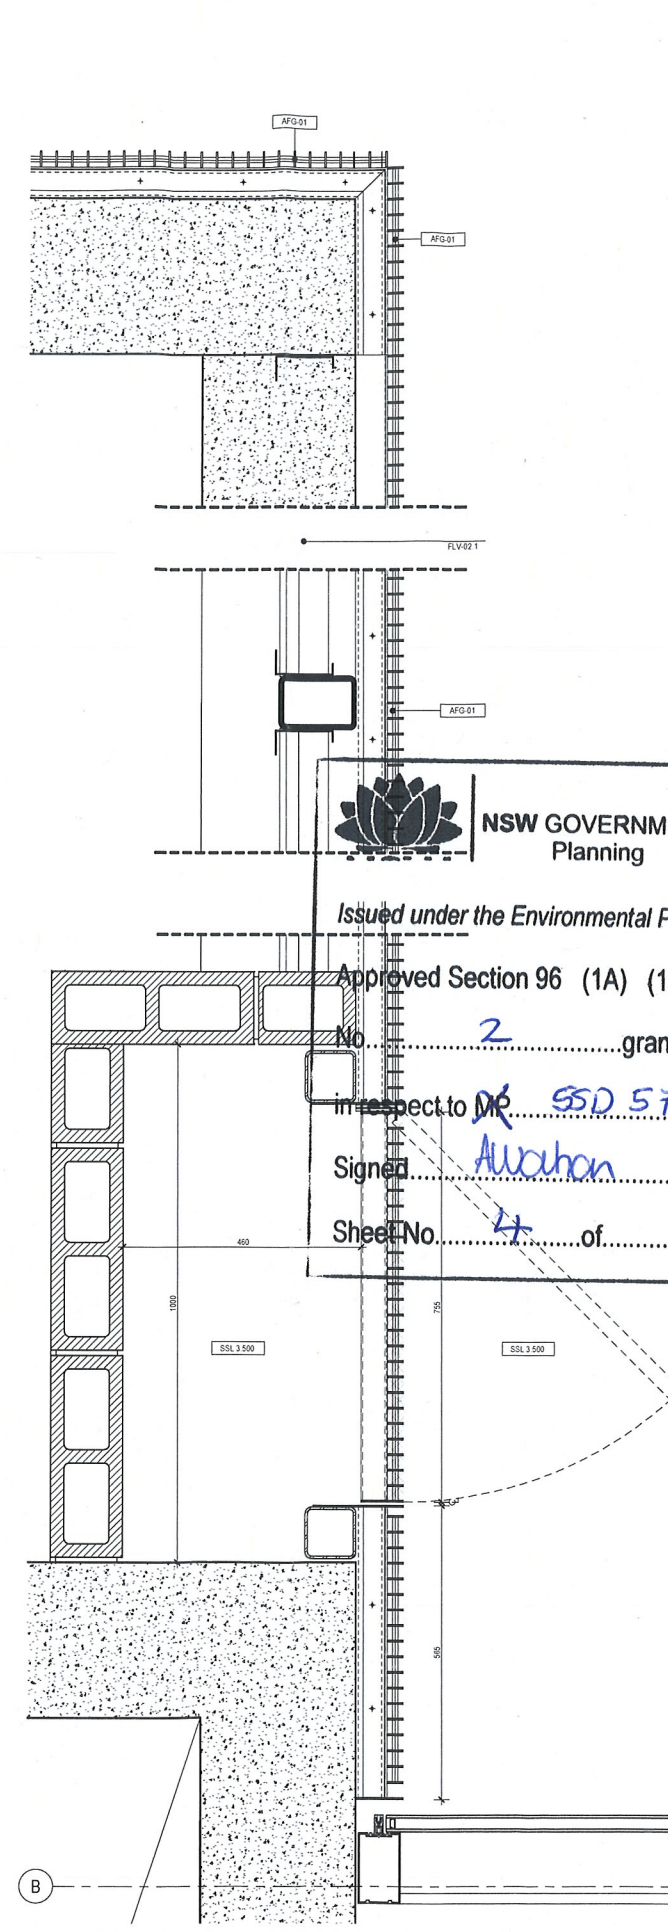

8 (DHT) HI-LIGHT SCREEN/LOUVRE PLAN DETAIL
CO. AR. D. 1.5
E40030

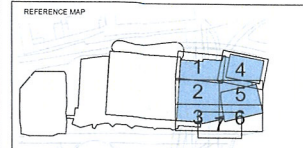

0 2 4 8m
1:100

- NOTES
1. DO NOT SCALE DRAWINGS. WRITTEN DIMENSIONS GOVERN.
 2. ALL DIMENSIONS ARE IN MILLIMETRES UNLESS NOTED OTHERWISE.
 3. ALL DIMENSIONS SHALL BE VERIFIED ON SITE BEFORE PROCEEDING WITH THE WORK. HASSELL+POPULOUS SHALL BE NOTIFIED IN WRITING OF ANY DISCREPANCIES.
 4. THIS DRAWING MUST BE READ IN CONJUNCTION WITH ALL RELEVANT CONTRACTS, SPECIFICATIONS AND DRAWINGS.

© COPYRIGHT OF THIS DRAWING IS VESTED IN HASSELL+POPULOUS 2014 HASSELL+POPULOUS PTY LTD

THIS DRAWING IS AN UNCONTROLLED COPY UNLESS NOTED OTHERWISE

REV	DESCRIPTION	DATE
A	AFG-C-BUILDING ENVELOPE	12.03.14
B	ISSUED FOR SECTION 96 APPLICATION	02.04.14



Issued under the Environmental Planning and Assessment Act 1979

Approved Section 96 (1A) (1) (2) Modification Application

No. 2 granted on the 18/07/2014

in respect to MP SSD 5752

Signed A. A. A.

Sheet No. 4 of 5

ARCHITECT - PRINCIPAL DESIGN CONSULTANT
HASSELL+POPULOUS
HASSELL+POPULOUS PTY LTD ABN 54 618 120 171
LEVEL 2, PIER 5/9
25 HICKSON ROAD
SYDNEY NSW 2000 AUSTRALIA
T +61 2 9101 2000 F +61 2 9101 2100

- CONSULTANTS
- STRUCTURAL SERVICES**
LEVEL 5, 9 CASTLEBRIDGE ST. SYDNEY
NSW 2000
02 8546 3200
 - BUILDING / ENVIRONMENTAL SERVICES**
LEVEL 21, 420 GEORGE ST. SYDNEY
NSW 2000
(02) 9554 0000
 - HYDRAULIC SERVICES**
LEVEL 2, 3/24 HICKSON RD. MILLERS POINT
NSW 2000
02 8546 3370
 - CIVIL / TRAFFIC SERVICES**
2141 VALUERS ST. NORTH SYDNEY
NSW 2000
(02) 9507 9000

CLIENT
Lend Lease
LEND LEASE BUILDING PTY LTD
LEVEL 4, THE BOND, 30 HICKSON RD
MILLERS POINT, NSW 2000
(02) 9554 9111

PROJECT
DARLING HARBOUR LIVE
ICC

DRAWING TITLE
SHEET 2 - DHT GATE DETAILS

STATUS


SECTION 96

SCALE @ A3: 50% @ A2

As indicated JO IDH

PROJECT NUMBER 003688 DRAWING NUMBER CO_AR_D_640031 REV B

FOR APPROVAL

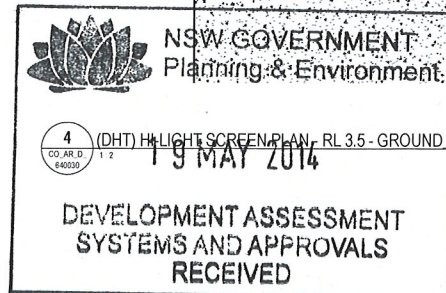

19 MAY 2014

DEVELOPMENT ASSESSMENT
SYSTEMS AND APPROVALS
RECEIVED

REFERENCE MAP

The reference map shows a rectangular area with a black border. Inside, there is a blue-shaded area representing the site. The site is divided into several sections, with the central part being a large rectangular area and the surrounding areas being smaller, irregular shapes. A north arrow is located in the top right corner of the map, and a scale bar is located in the bottom right corner.

A	ISSUE FOR INFORMATION	07/07/2014
REV	DESCRIPTION	DATE

PROJECT
SICEEP
DARLING HARBOUR
PRIVATE PUBLIC PARTNERSHIP (PPP)

STATUS				
FOR CONSTRUCTION				
SCALE @ A1	DRAWN	DESIGNED	REVIEWED	APPROVED
1 : 250	JH	JH	JH	GI
PROJECT NUMBER	DRAWING NUMBER			REV
AA004399	SKC617			A