

architectus™
Architectus Group Pty Ltd is the owner of the copyright subsisting in these drawings, plans, designs and specifications. They must not be used, reproduced or copied, in whole or in part, nor may the information, ideas and concepts therein contained (which are confidential to Architectus Group Pty Ltd) be disclosed to any person without the prior written consent of that company.

Do not scale drawings. Verify all dimensions on site.
Dimensions in millimetres unless otherwise stated.
Levels are in metres above Australian Height Datum unless otherwise stated. All discrepancies to be notified in writing to Make+Architectus.



— Site Boundary

- 01: Retail

02: Concourse

03: To Station

04: Void through to Hunter Concourse

05: Void through to Hunter Connection

06: Retail Passenger Lifts

07: Retail Goods Lifts

08: 8 Car parking & 7 Courier Parking Spaces

09: to MetCentre

10: End of Trip Lifts
- Concourse


Retail

Parking / Loading

Circulation

Core / Stairs / Lifts / Toilets

Plant / Back of House

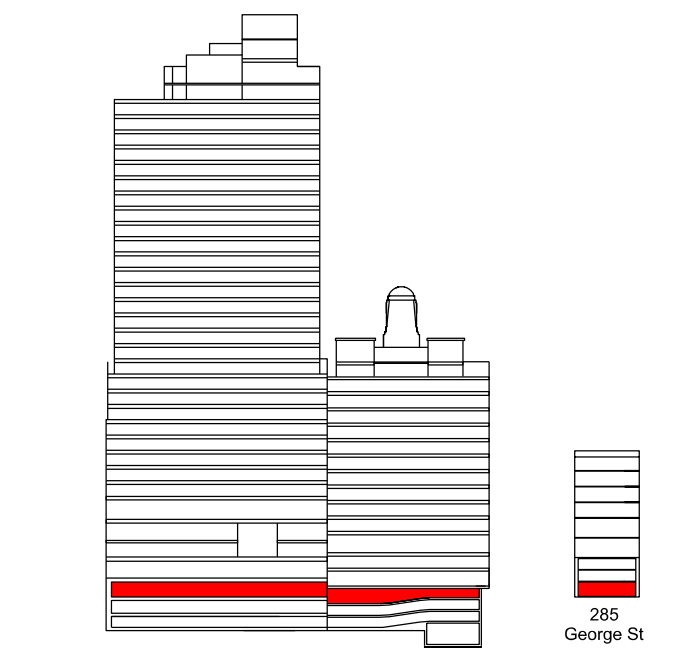

Issue	reason for issue	date	checked
Rev 00	Development Application Submission	19.03.14	PS
Rev 01	Issued for TNSW Landowners Consent	28.08.15	PS
Rev 02	S46 Issue	25.09.15	PS
Rev 03	S96 Issue	09.09.16	SL
Rev 04	S4.55 285 George St retail stair and goods lift	27.05.19	SL
Rev 05	S4.55 Issue	04.07.19	SL

Brookfield

Sovereign Wynyard Centre Pty Limited or its nominee
Level 22, 135 King Street
Sydney
NSW 2000
T +612 9322 82

architects
make + architectus™

Make
32 Cleveland Street
Level 18 MLC Centre
Sydney NSW 2000
W1T 4JY
T +61 (0)20 7636 5151
info@makearchitects.com
www.makearchitects.com

Architectus Sydney
Level 18 MLC Centre
19 Martin Place
Sydney NSW 2000
T (61 2) 8252 8400
F (61 2) 8252 8600
sydney@architectus.com.au
ABN 11 098 488 445

project
Wynyard Place

drawing
Concourse Level
Shell House Concourse Level
285 George Street Basement

scale
1 : 250

drawn
DA2005


paper size
A1

checked
SL

project no
m: 958 a: 120298.00

Rev 05

- | | |
|--|---------------------------------|
| 01: Concourse | George St Urban Room |
| 02: Retail | Retail |
| 02:85 George St Office Lobby | Parking / Loading |
| 04: Plant / Services | Circulation |
| 05: Loading Dock | Core / Stairs / Lifts / Toilets |
| 06: Retail Passenger Lifts | Plant / Back of House |
| 07: Retail Goods Lifts | Office Lobby |
| 08: 285 George St Office Passenger Lifts | |
| 09: Information Point | |
| 10: Male & Female Change Room | |
| 12: Existing Wynyard Park car park | |
| 13: Goods Lifts | |
| 14: End of Trip Lifts | |
| 15: Services Route below Wynyard Lane | |
| 16: Waste | |
| 17: Office / General | |
| 18: Substation | |
| 19: Shell House Goods Lift | |
| 20: Access to Wynyard Lane | |
| 21: Store | |
| 22: Refer to public domain drawings | |
| 23: Store with limited head height | |
| 24: Existing retail | |
| 25: Shell House Office Passenger Lift | |

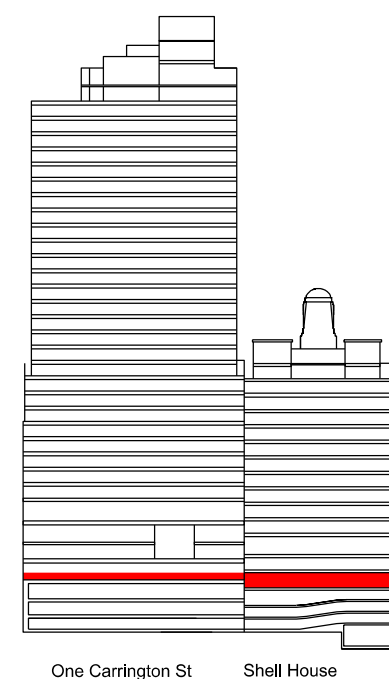

issue	reason for issue	date	checked
Rev 00	Development Application Submission	19.03.14	P
Rev 01	Issued for TNSW Landowners Consent	28.08.15	P
Rev 02	S96 Issue	25.09.15	P
Rev 03	S96 Issue	09.09.16	P
Rev 04	S4,55 Issue	22.03.19	S
Rev 05	S4,55 Issue	01.05.19	S
Rev 06	S4,55 285 George St retail stair and goods lift	27.05.19	S
Rev 07	S4,55 Issue	04.07.19	S

Brookfield

Sovereign Wynyard Centre Pty Limited or its nominee
Level 22,135 King Street
Sydney
NSW 2000
T +612 9322 82

architects

architects
make + architectus™

Make
32 Cleveland Street
London
W1T 4JY
T +44 (0)20 7636 5151
info@makearchitects.com
www.makearchitects.com

Architectus Sydney
Level 18 MLC Centre
19 Martin Place
Sydney NSW 2000
T (61 2) 8252 8400
F (61 2) 8252 8600
sydney@architectus.com.au
ARN 11 098 489 448

project

Wynyard Place

drawing

George Street Level

Shell House George Street Level

285 George Street Level

scale 1 : 25

status	drawing no
--------	------------

drawn

DA2006

paper size

A1

checked

issue

project no m: 958 a: 120298.00


Rev 07



Site Boundary
Wynyard Lane Easement

- 01: Triple height space
02: Retail
03: Retail below
04: Plant / Services
05: Loading Dock Below
06: Access to Wynyard Lane
07: Office Lobby below
08: Retail Goods Lifts
09: Existing Wynyard Park car park
10: Goods Lifts
11: Waste
12: Refer to public domain drawings
13: Existing retail
14: Structural Transfer
15: Retail Passenger Lifts to Pavilions
16: Raised Dock
17: Shell House Passenger Lift
18: End of Trip Lifts
19: Substation Access

Wynyard and Carrington Link
Retail
Circulation
Core / Stairs / Lifts / Toilets
Plant / Back of House

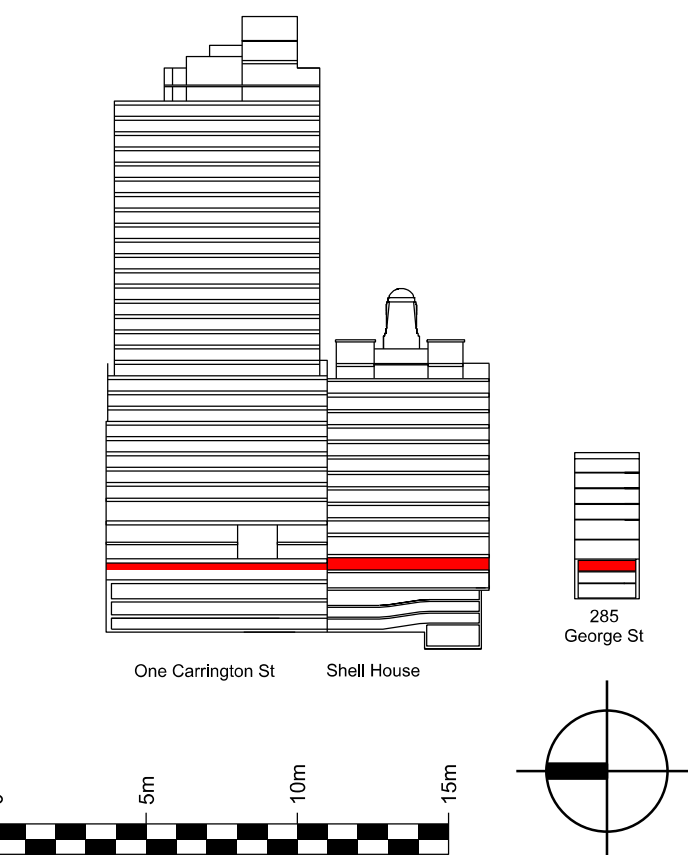

Issue	reason for issue	date	checked
Rev 00	Development Application Submission	19.03.14	PS
Rev 01	Issued for TNSW Landowners Consent	28.08.15	PS
Rev 02	S96 Issue	25.09.15	PS
Rev 03	S96 Issue Update	10.03.16	SL
Rev 04	S96 Issue Update	09.09.16	SL
Rev 05	S4.55 Issue	22.03.19	SL
Rev 06	S4.55 Issue	01.05.19	SL
Rev 07	S4.55 285 George St retail stair and goods lift	27.05.19	SL
Rev 08	S4.55 Issue	04.07.19	SL

Brookfield

Sovereign Wynyard Centre Pty Limited or its nominee
Level 22, 135 King Street
Sydney
NSW 2000
T +612 9322 82

architects
make + architectus™

Make
32 Cleveland Street
London
W1T 4JY
T +44 (0)20 7636 5151
info@makearchitects.com
www.makearchitects.com

Architectus Sydney
Level 18 MLC Centre
19 Martin Place
Sydney NSW 2000
T (61 2) 8252 8400
F (61 2) 8252 8600
sydney@architectus.com.au
ABN 11 098 488 445

project
Wynyard Place

drawing
Wynyard Lane Level
Shell House Margaret Street Level
285 George Street Mezzanine Level

scale
1 : 250

drawn
DA2007

paper size
A1


checked
SL

project no
m: 958 a: 120298.00

Rev 08

— Site Boundary

- 01: Lobby / Reception
02: Retail
03: Carrington Street to George Street Connection
04: Plant / Services
05: Office Shuttle Lifts
06: Retail Passenger Lifts
07: End of Trip Lifts
08: Shell House Passenger Lifts
09: Goods Lifts
10: Refer to Public Domain drawings
11: Office amenity
- Through-Site Link
Retail
Core / Stairs / Lifts / Toilets
Plant / Back of House
Office Lobby
Office / Office Amenity

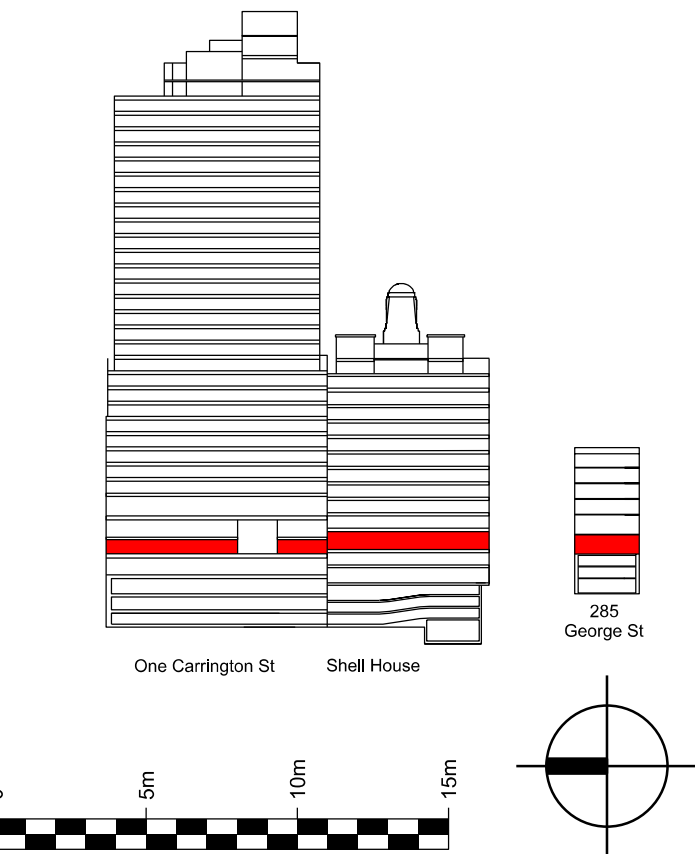

Issue	reason for issue	date	checked
Rev 00	Development Application Submission	19.03.14	PS
Rev 01	Issued for TINSW Landowners Consent	28.08.15	PS
Rev 02	S96 Issue	25.09.15	PS
Rev 03	S96 Issue - Draft	09.09.16	SL
Rev 04	S96 Issue	28.09.16	SL
Rev 05	S96 Issue	14.02.17	SL
Rev 06	S96 Issue - Condition B40	27.10.17	SL
Rev 07	S96 additional tenant void	19.02.18	SL
Rev 08	S96 additional tenant void	21.02.18	SL
Rev 09	S4.55 submission	22.03.19	SL
Rev 10	S4.55 submission	01.05.19	SL
Rev 11	S4.55 285 George St retail stair and goods lift	27.05.19	SL
Rev 12	S4.55 Issue	04.07.19	SL

Brookfield

Sovereign Wynyard Centre Pty Limited or its nominee
Level 22, 135 King Street
Sydney
NSW 2000
T +612 9322 82

architects
make + architectus™

Make
32 Cleveland Street
London
W1T 4JY
T +44 (0)20 7636 5151
info@makearchitects.com
www.makearchitects.com

Architectus Sydney
Level 18 MLC Centre
19 Martin Place
Sydney NSW 2000
T (61 2) 8252 8400
F (61 2) 8252 8600
sydney@architectus.com.au
ABN 11 098 488 445

project
Wynyard Place

drawing
Carrington Street Level
Shell House Carrington Street
285 George Street Level 01

scale
1 : 250

drawn
DA2008

paper size
A1

checked
SL

project no
m: 958 a: 120298.00

Rev 12

architectus

Architectus Group Pty Ltd is the owner of the copyright subsisting in these drawings, plans, designs and specifications. They must not be used, reproduced or copied, in whole or in part, nor may the information, ideas and concepts therein contained (which are confidential to Architectus Group Pty Ltd) be disclosed to any person without the prior written consent of that company.


Do not scale drawings. Verify all dimensions on site.
Dimensions in millimetres unless otherwise stated.
Levels are in metres above Australian Height Datum unless otherwise stated. All discrepancies to be notified in writing to Make+Architectus.



Site Boundary

- 01: Lobby / Reception
02: Retail
03: Plant / Services
04: Office Shuttle Lifts
05: Low / Mid Rise Lift Lobby
06: Retail Goods Lifts
07: Awnings
08: High Rise Lift Lobby
09: Facilities Management
10: Office

- Retail
Core / Stairs / Lifts / Toilets
Plant / Back of House
Office Lobby
Office / Office Amenity

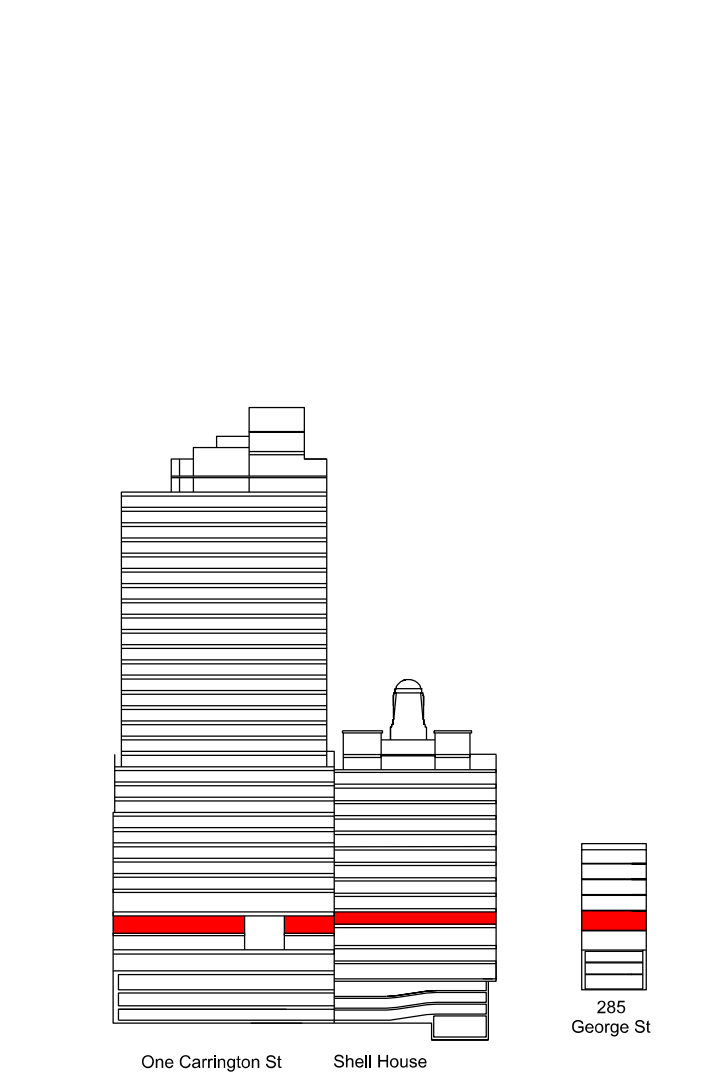

issue	reason for issue	date	checked
Rev 00	Development Application Submission	19.03.14	PS
Rev 01	Issued for TfNSW Landowners Consent	28.08.15	PS
Rev 02	S96 Issue	25.09.15	PS
Rev 03	S96 Issue	09.09.16	SL
Rev 04	S96 additional tenant void	19.02.16	SL
Rev 05	S96 additional tenant void	21.02.18	SL
Rev 06	S4.55 submission	22.03.19	SL
Rev 07	S4.55 Issue	04.07.19	SL

Brookfield

Sovereign Wynyard Centre Pty Limited or its nominee
Level 22, 135 King Street
Sydney
NSW 2000
T +612 9322 82

architects

make + architectus™

Make
32 Cleveland Street
London
W1T 4JY
T +44 (0)20 7636 5151
info@makearchitects.com
www.makearchitects.com

Architectus Sydney
Level 18 MLC Centre
19 Martin Place
Sydney NSW 2000
T (61 2) 8252 8400
F (61 2) 8252 8600
sydney@architectus.com.au
ABN 11 098 489 448

project

Wynyard Place

drawing

Upper Ground Level

Shell House Level 01

285 George Street Level 02

scale

1 : 250

status

drawing no.

drawn

DA2009

paper size

A1

checked

SL

issue



project no

m: 958 a: 120298.00

Rev 07

— Site Boundary

- 01: Office
02: Office amenity
03: External terrace
04: Plant/ Services
05: Recessed inaccessible terrace
06: Refer to Landscape drawings
- Core / Stairs / Lifts / Toilets
Plant / Back of House
Office / Office Amenity
Accessible Terrace

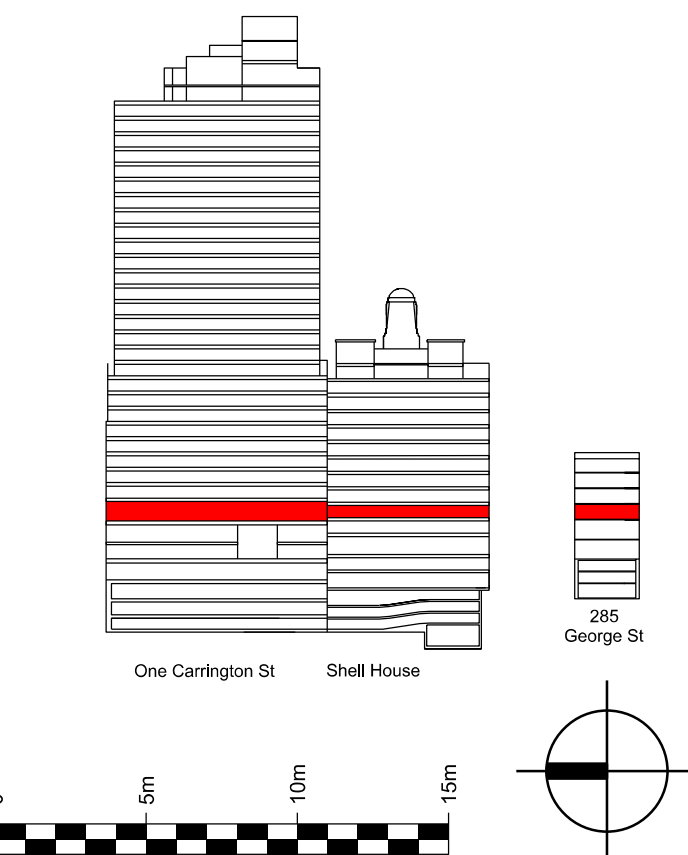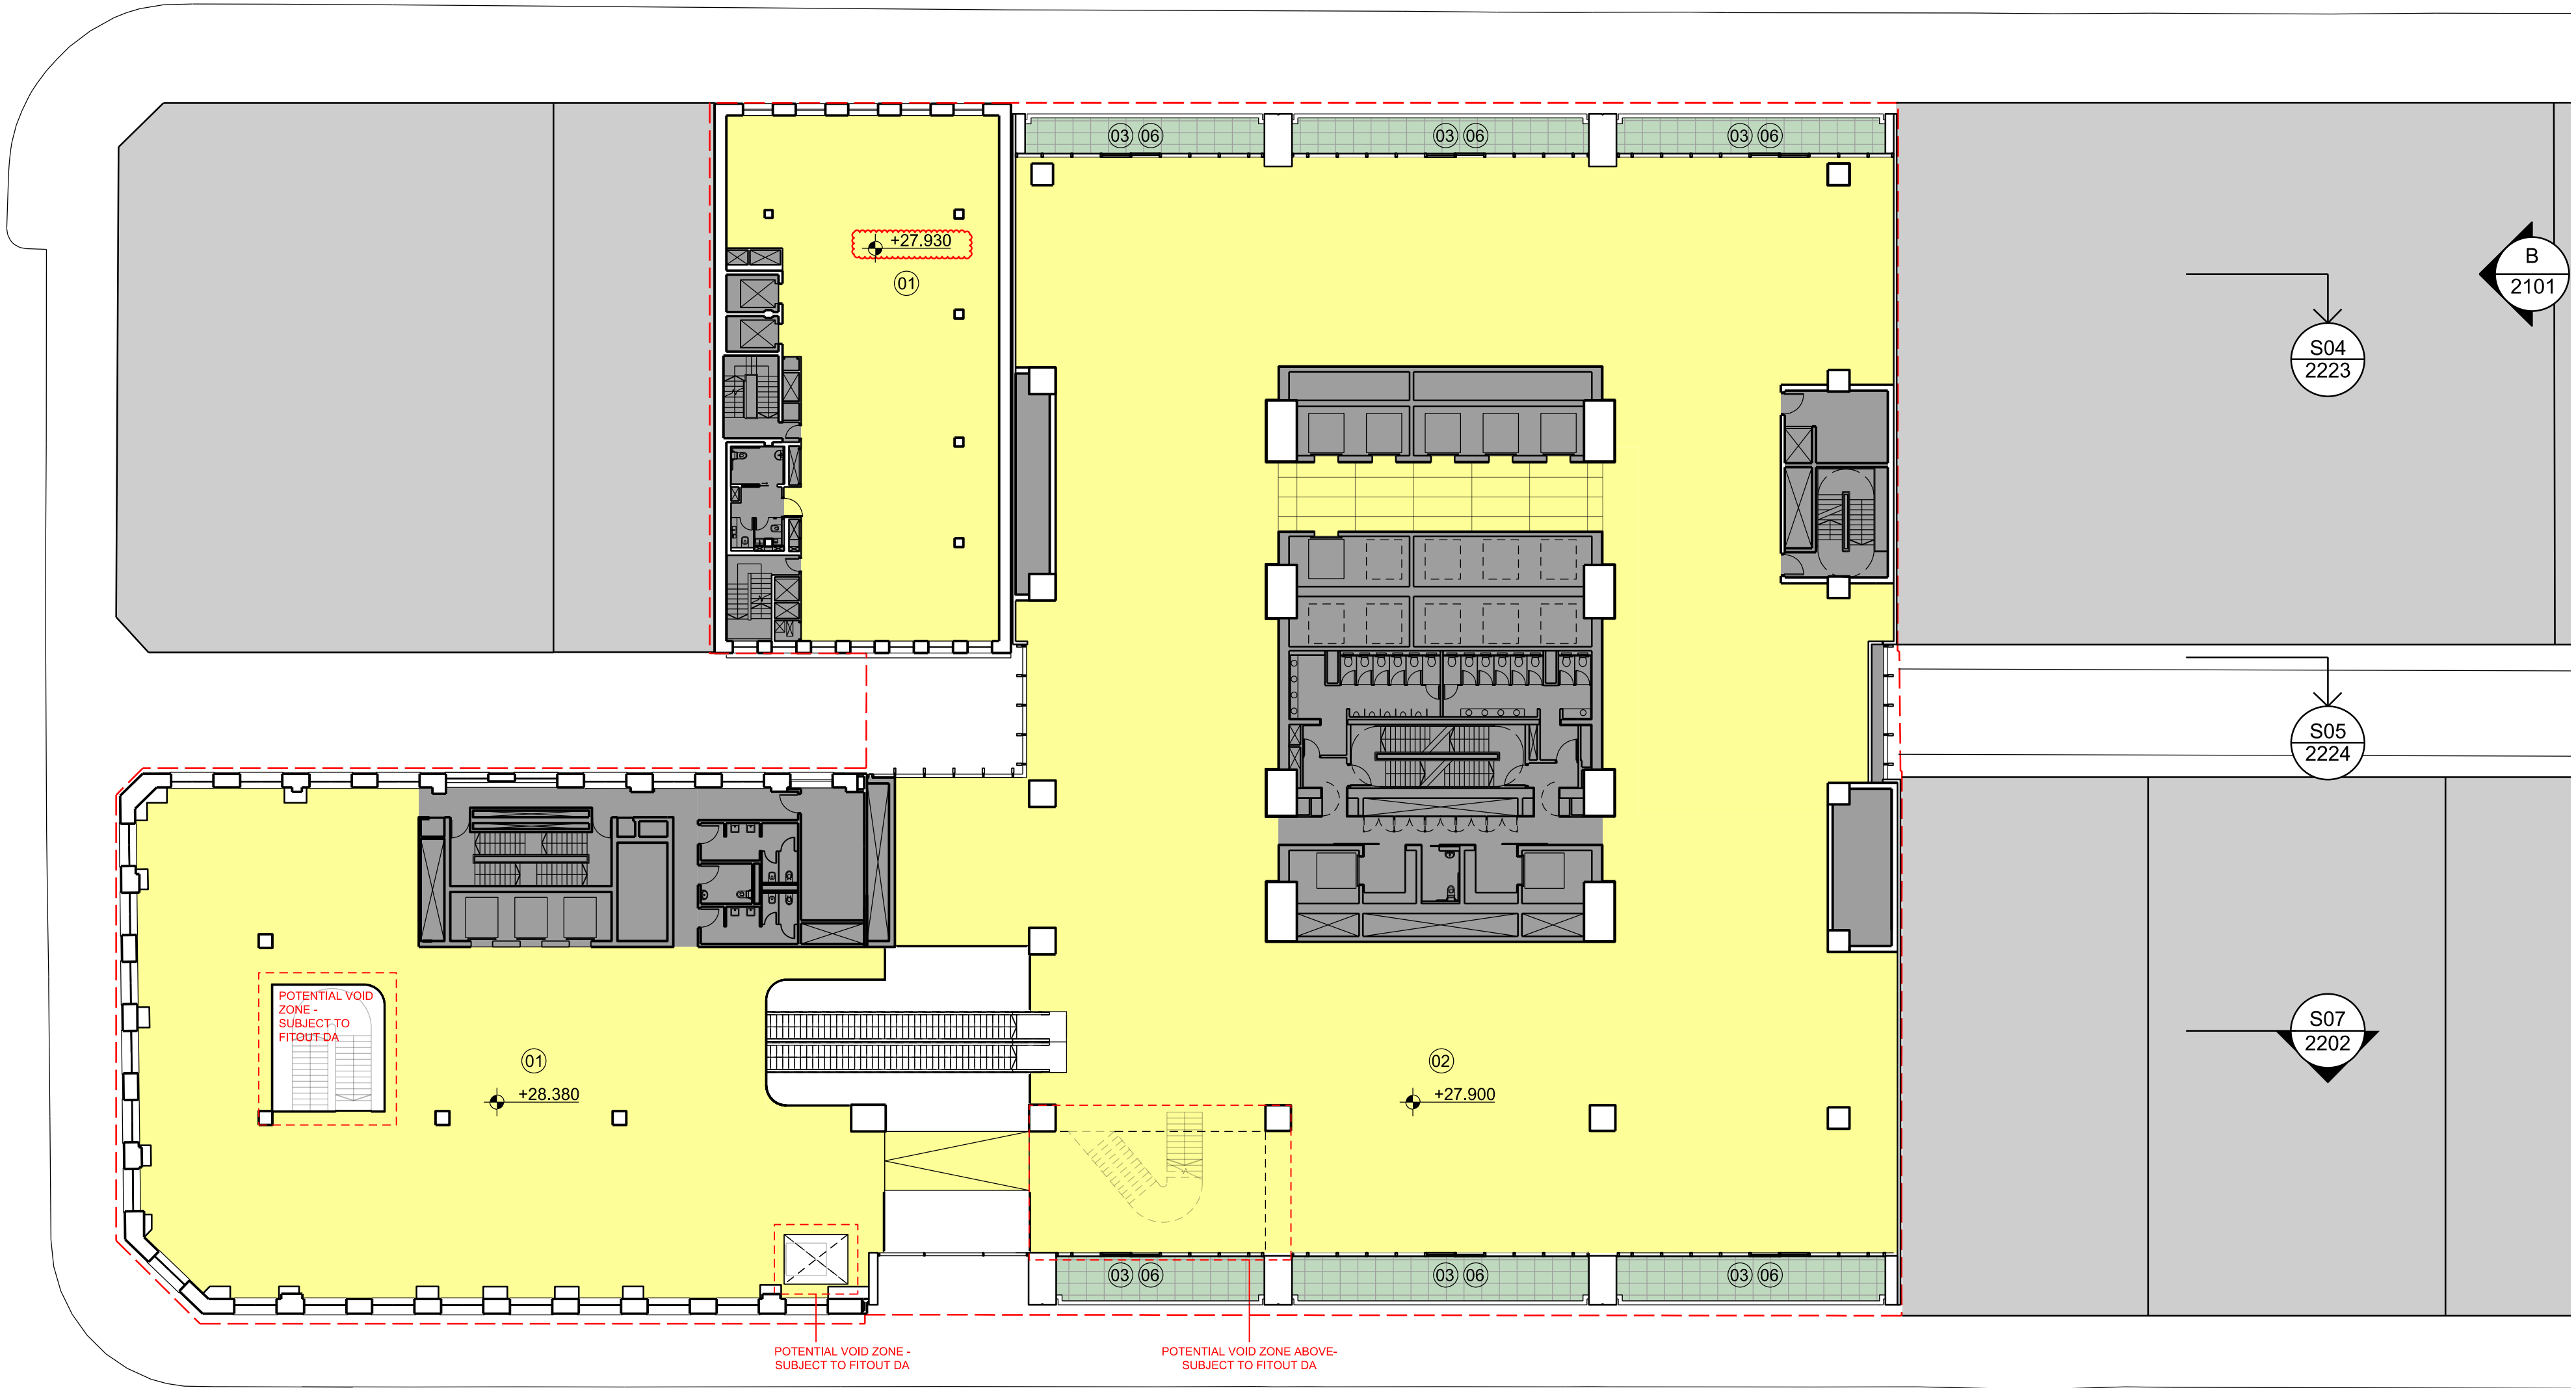

Issue	reason for issue	date	checked
Rev 00	Development Application Submission	19.03.14	PS
Rev 01	Issued for TINSW Landowners Consent	28.08.15	PS
Rev 02	S96 Issue	25.09.15	PS
Rev 03	S96 Issue - Draft	09.09.16	SL
Rev 04	S96 Issue	28.09.16	SL
Rev 05	S96 Issue	28.09.16	SL
Rev 06	S96 additional tenant void	19.02.18	SL
Rev 07	S96 additional tenant void	21.02.18	SL
Rev 08	S4.55 submission	22.03.19	SL
Rev 09	S4.55 Issue	04.07.19	SL

Brookfield

Sovereign Wynyard Centre Pty Limited or its nominee
Level 22,135 King Street
Sydney
NSW 2000
T +612 9322 82

architects
make + architectus™

Make
32 Cleveland Street
London
W1T 4JY
T +44 (0)20 7636 5151
info@makearchitects.com
www.makearchitects.com

Architectus Sydney
Level 18 MLC Centre
19 Martin Place
Sydney NSW 2000
T (61 2) 8252 8400
F (61 2) 8252 8600
sydney@architectus.com.au
ABN 11 098 488 445

project
Wynyard Place

drawing
Mezzanine Level
Shell House Level 02
285 George Street Level 03

scale
1 : 250

drawn
DA2010

paper size
A1



checked
SL

project no
m: 958 a: 120298.00

Rev 09

01: Office
02: Plant

Core / Stairs / Lifts / Toilets
Office / Office Amenity
Plant / Back of House

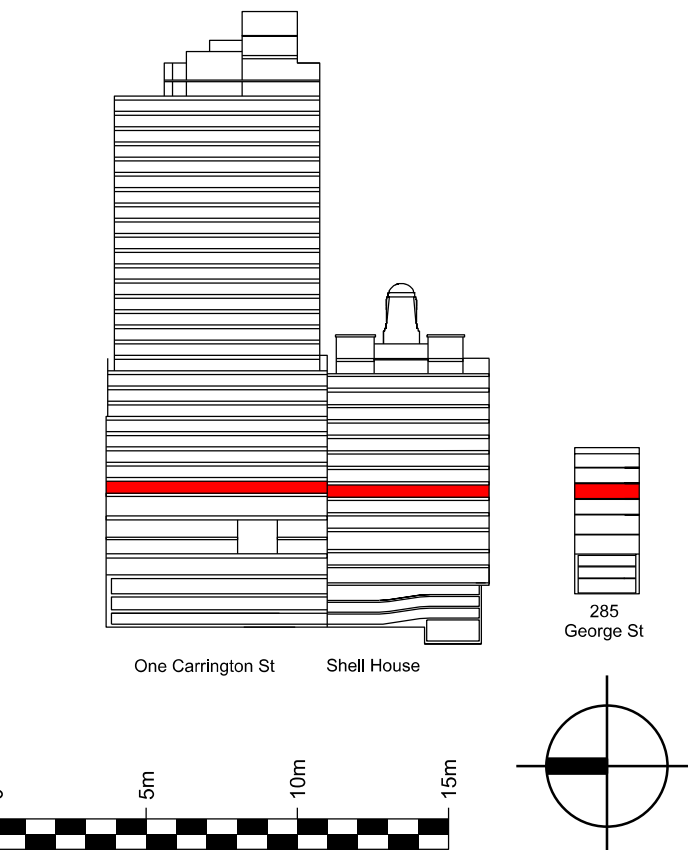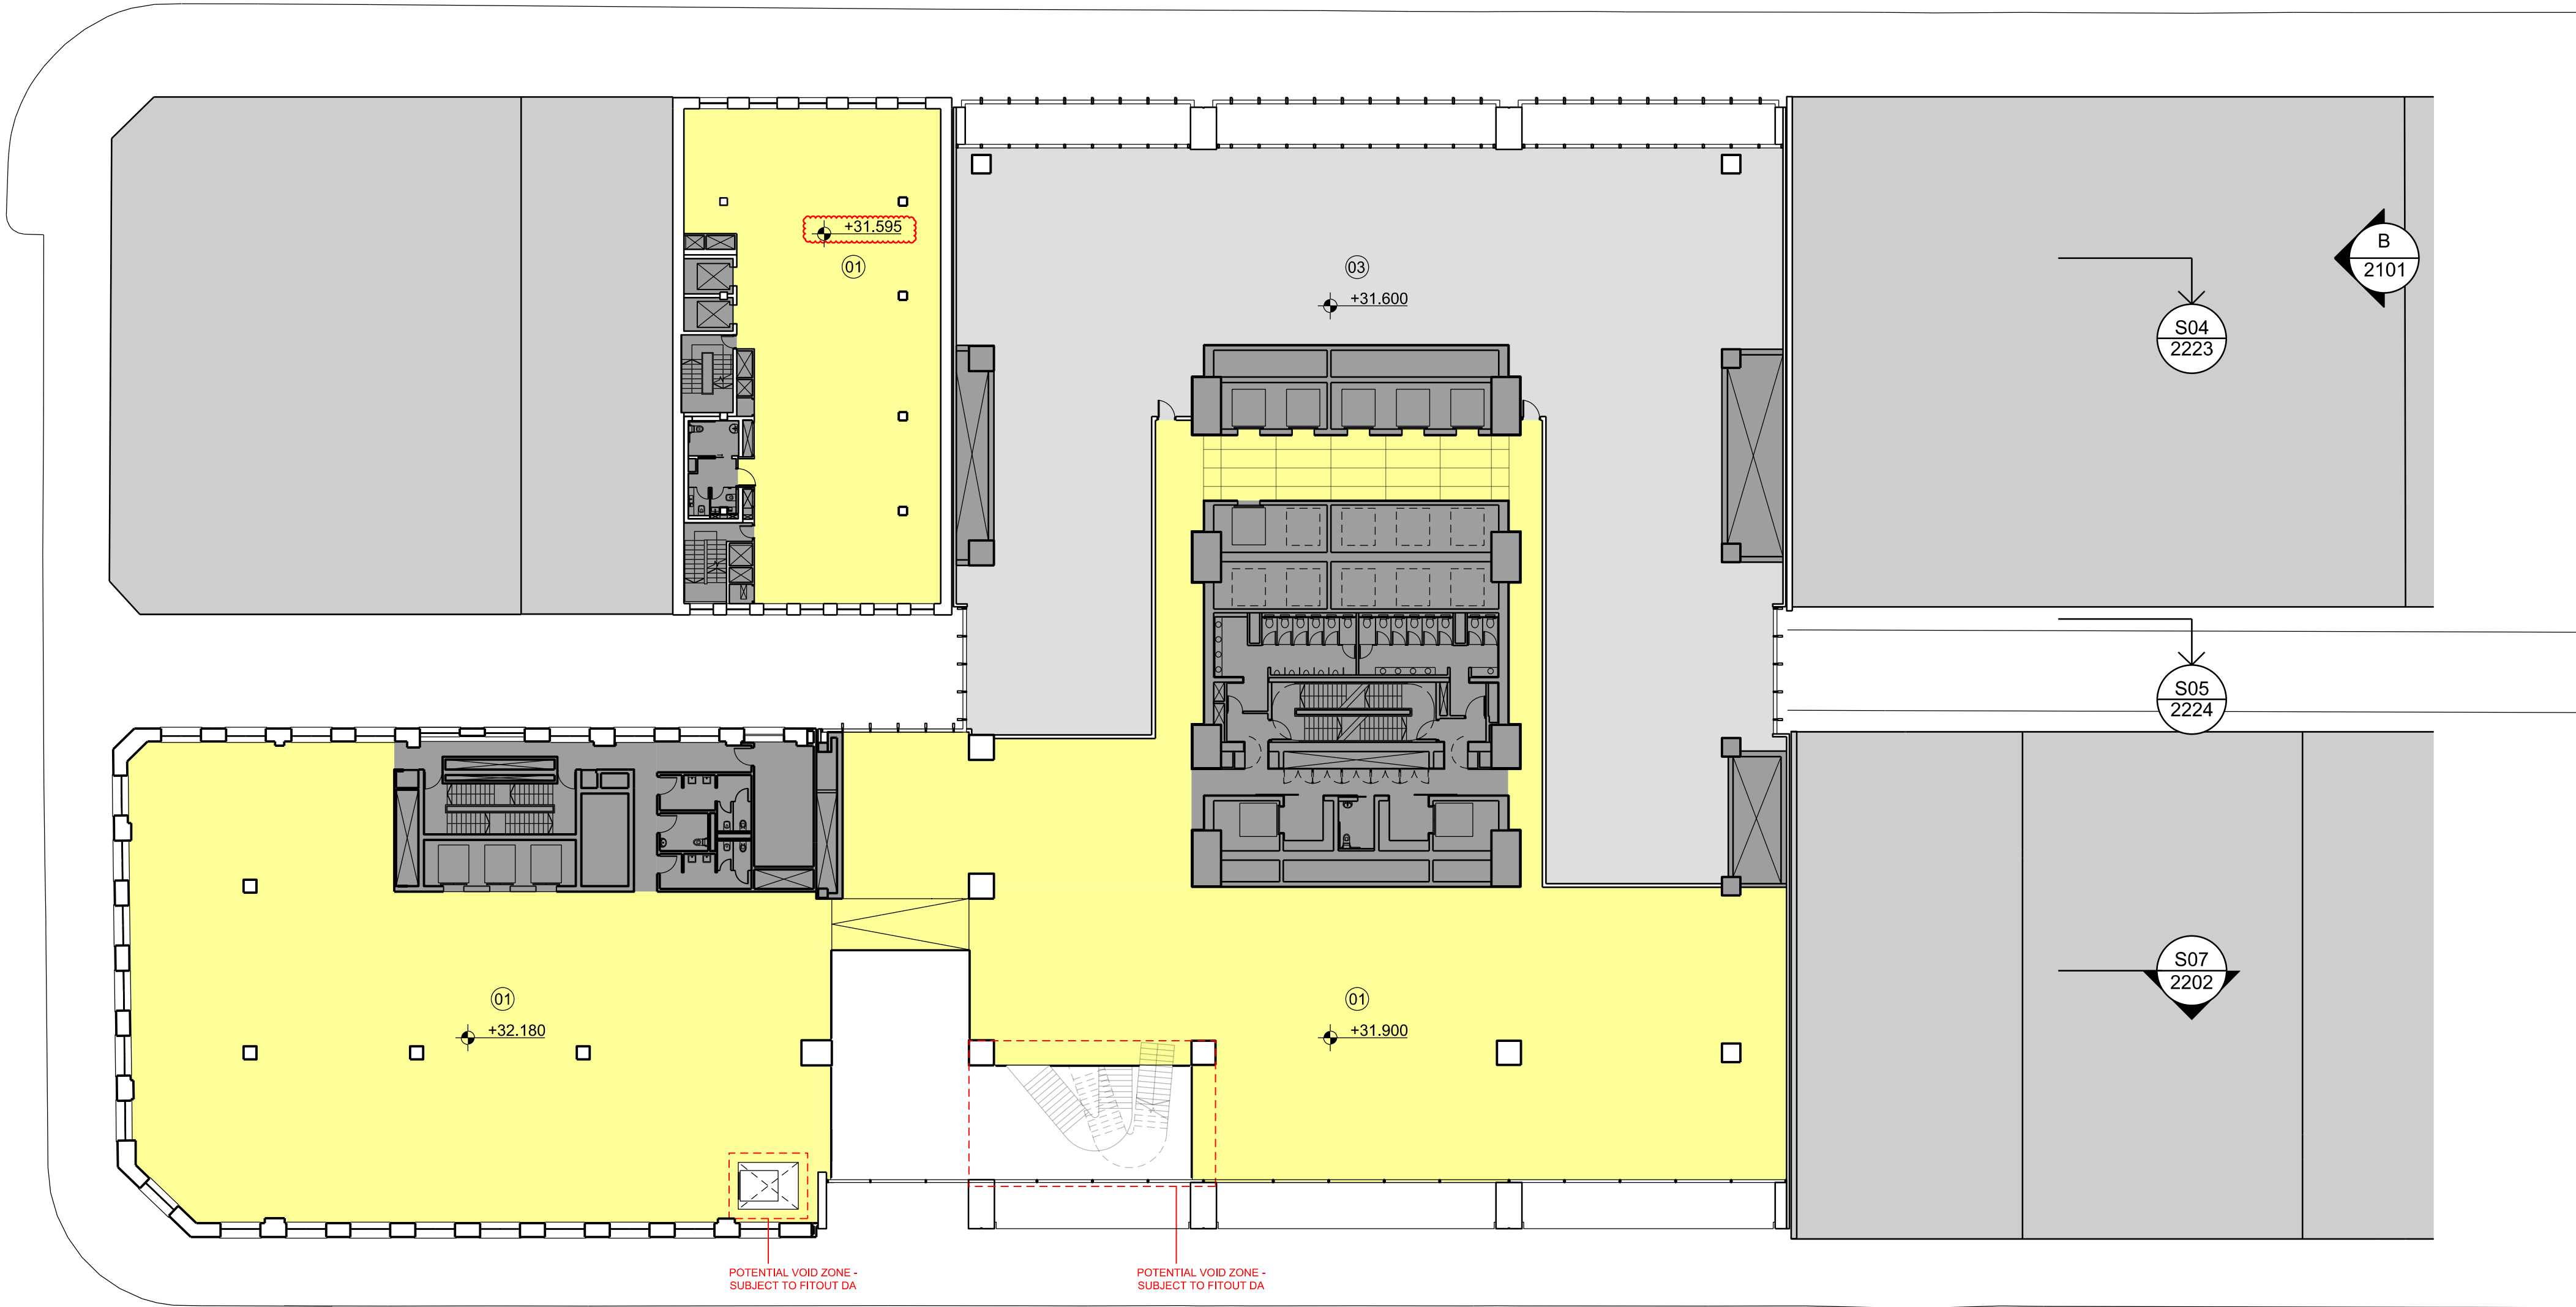

Issue	reason for issue	date	checked
Rev 00	Development Application Submission	19.03.14	PS
Rev 01	Issued for TINSW Landowners Consent	28.08.15	PS
Rev 02	S96 Issue	25.09.15	PS
Rev 03	S96 Issue	09.09.16	SL
Rev 04	S96 Issue	28.09.16	SL
Rev 05	S96 additionl tenant void	19.02.18	SL
Rev 06	S96 additionl tenant void	21.02.18	SL
Rev 07	S4.55 submission	22.03.19	SL
Rev 08	S4.55 Issue	04.07.19	SL

Brookfield

Sovereign Wynyard Centre Pty Limited or its nominee
Level 22,135 King Street
Sydney
NSW 2000
T +612 9322 82

architects
make + architectus™

Make
32 Cleveland Street
London
W1T 4JY
T +44 (0)20 7636 5151
info@makearchitects.com
www.makearchitects.com

Architectus Sydney
Level 18 MLC Centre
19 Martin Place
Sydney NSW 2000
T (61 2) 8252 8400
F (61 2) 8252 8600
sydney@architectus.com.au
ABN 11 098 488 445

project
Wynyard Place

drawing
Office Level 01
Shell House Level 01
285 George Street Level 04

scale
1 : 250



drawn
DA2011

paper size
A1

checked
SL

project no
m: 958 a: 120298.00

Rev 08

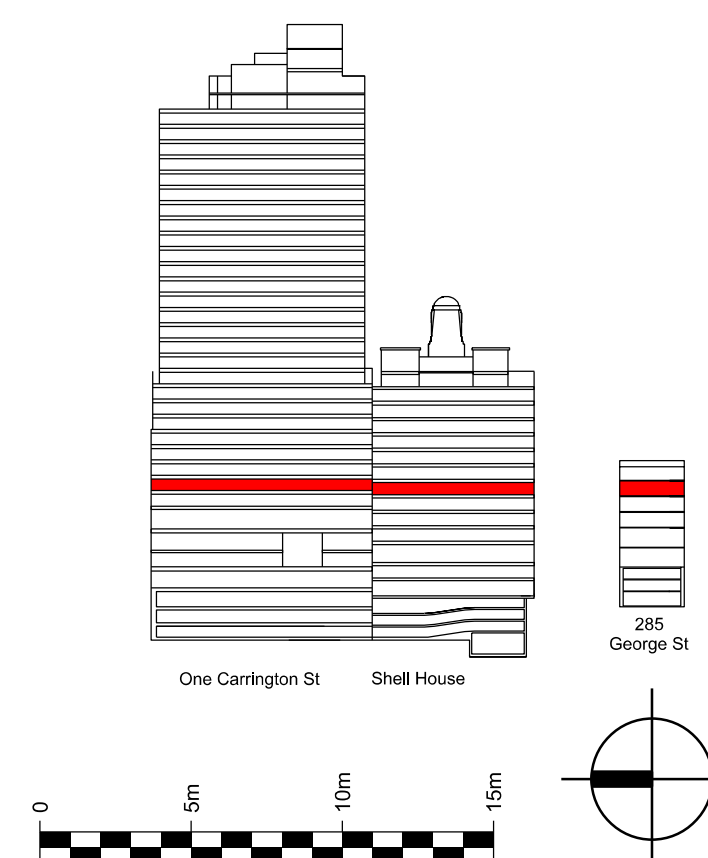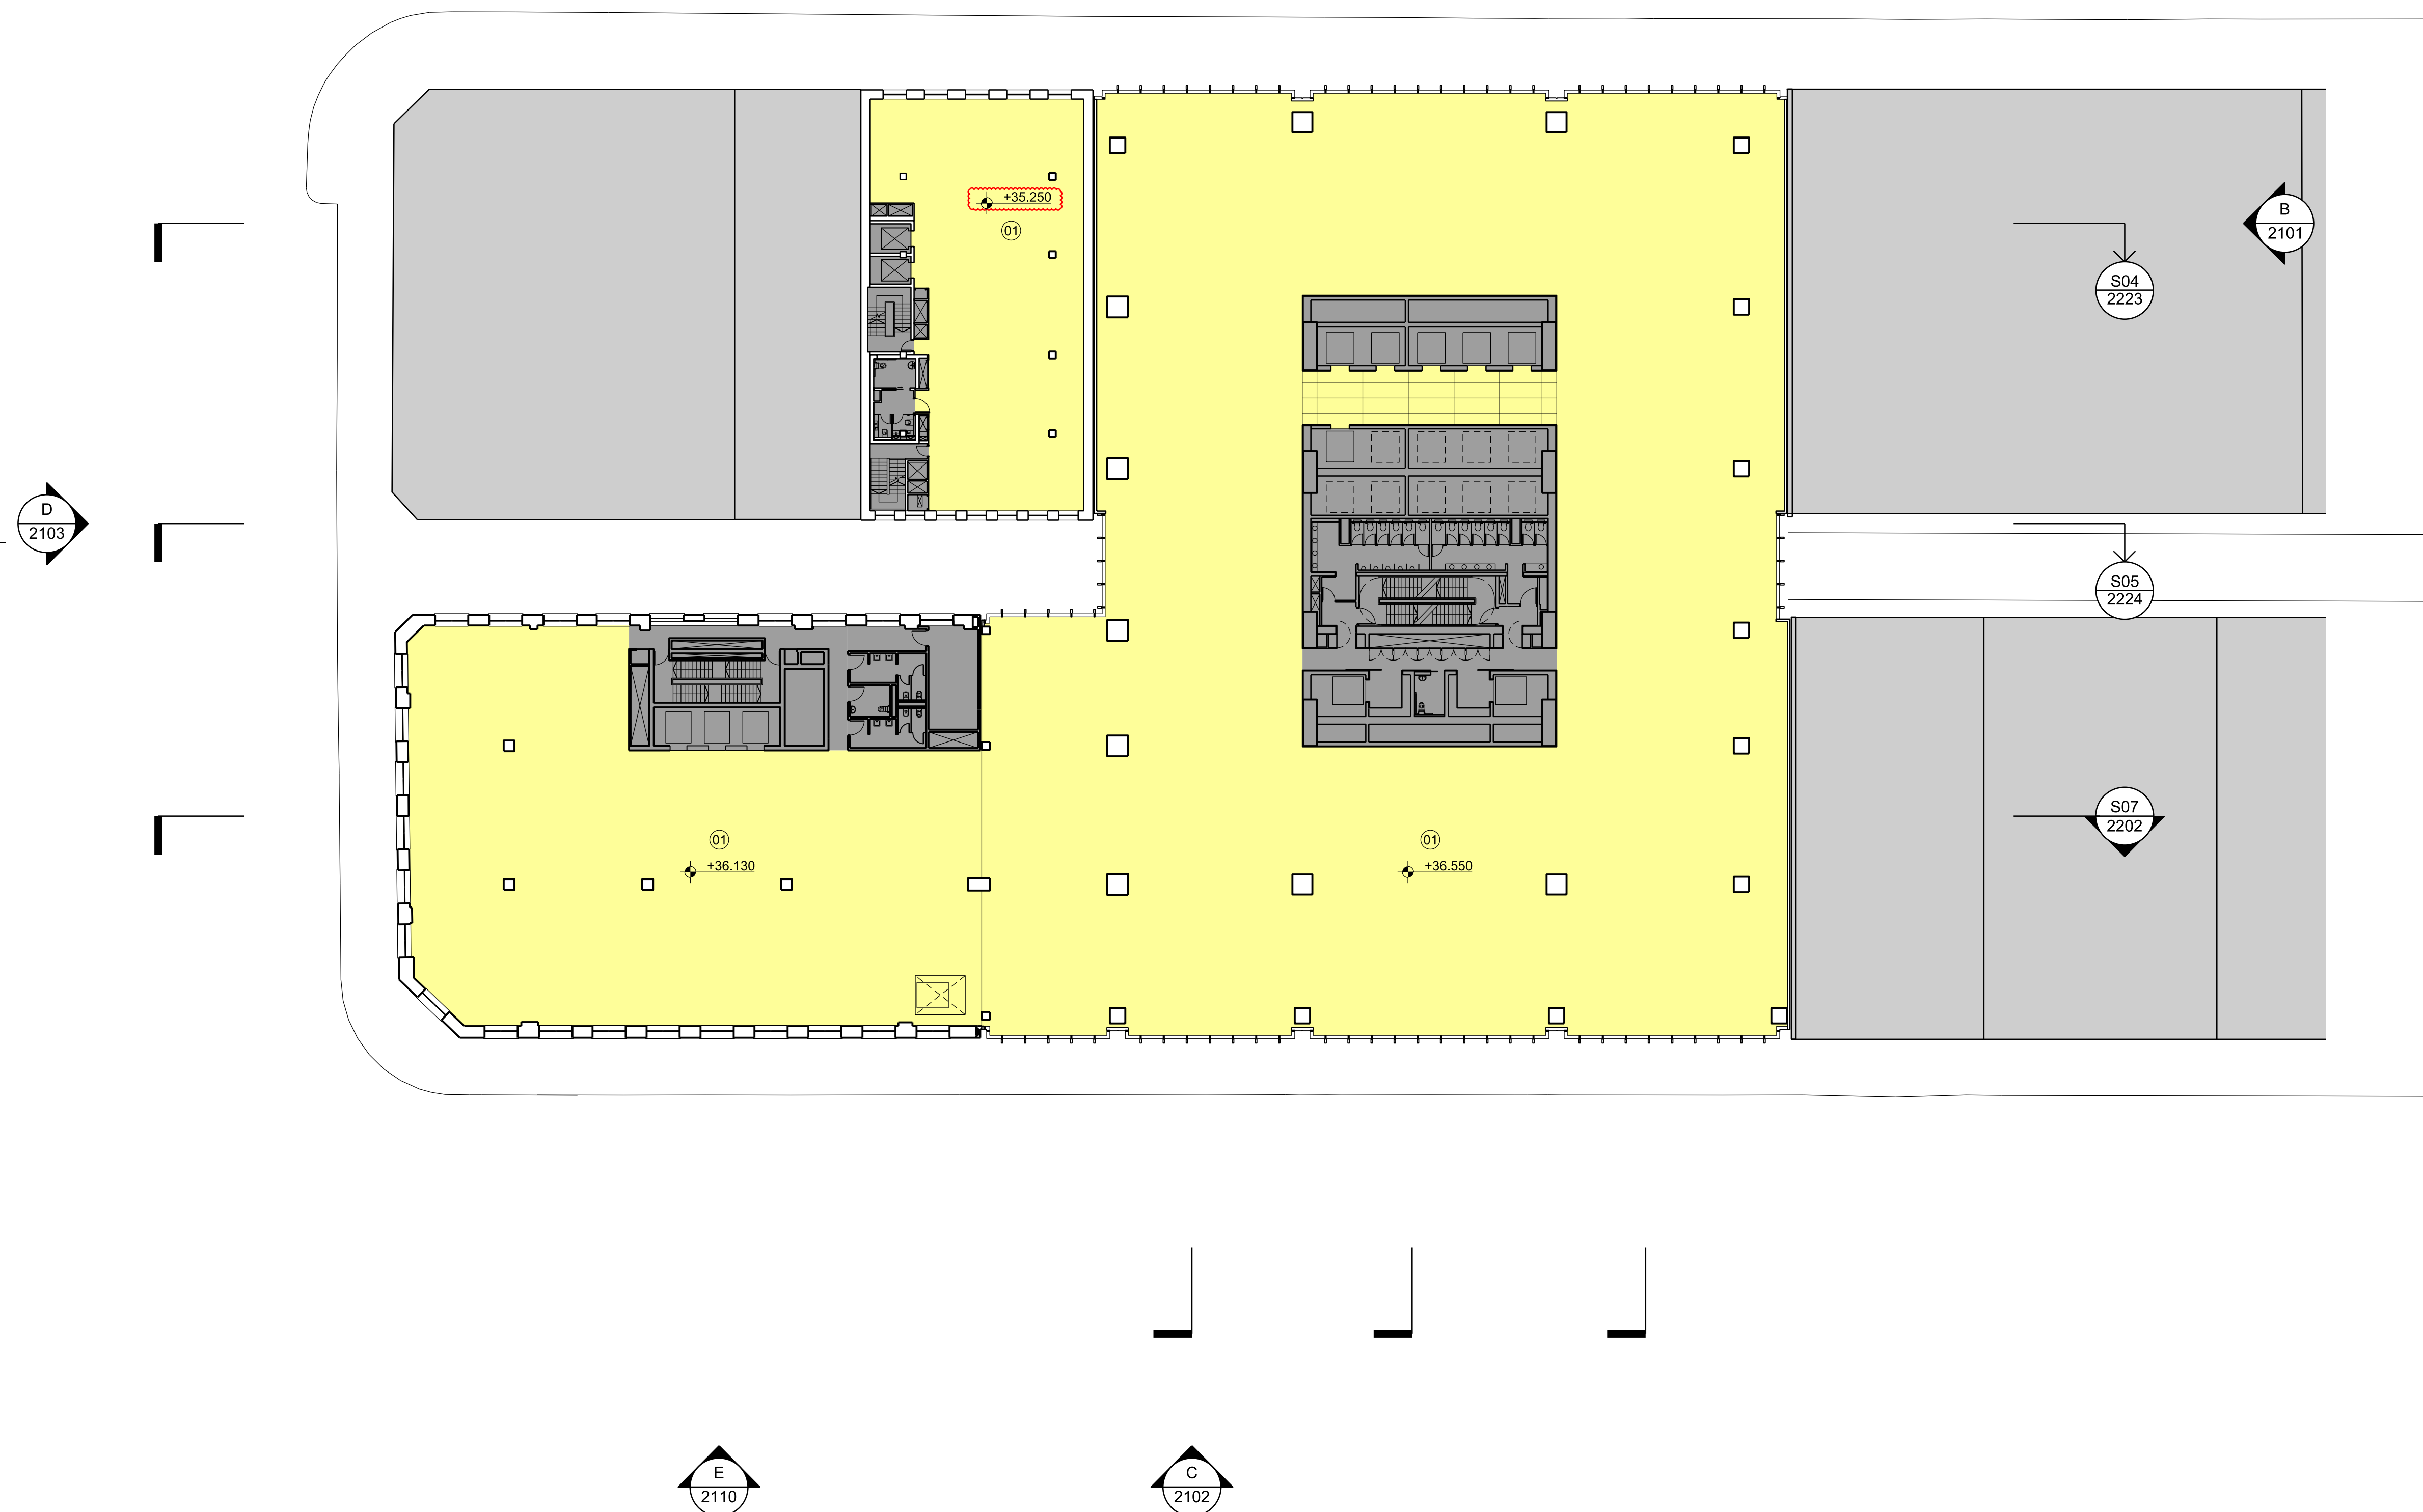[illegible]

Brookfield

Sovereign Wynyard Centre Pty Limited or its nominee
Level 22,135 King Street
Sydney
NSW 2000
T +612 9322 82

architects

architects
make + architectus™

Make
32 Cleveland Street
London
W1T 4JY
T +44 (0)20 7636 5151
info@makearchitects.com
www.makearchitects.com

Architectus Sydney
Level 18 MLC Centre
19 Martin Place
Sydney NSW 2000
T (61 2) 8252 8400
F (61 2) 8252 8600
sydney@architectus.com.au
ARN 11 098 489 448

project

Wynyard Place

drawing

Office Level 02

Shell House Level 04

285 George Street Level 05

scale

1.2

status

drawing no.

drawn

DA2012

paper size

A1

checked

SI


issue

project n

project no

m: 958 a: 120298.00

Rev 04

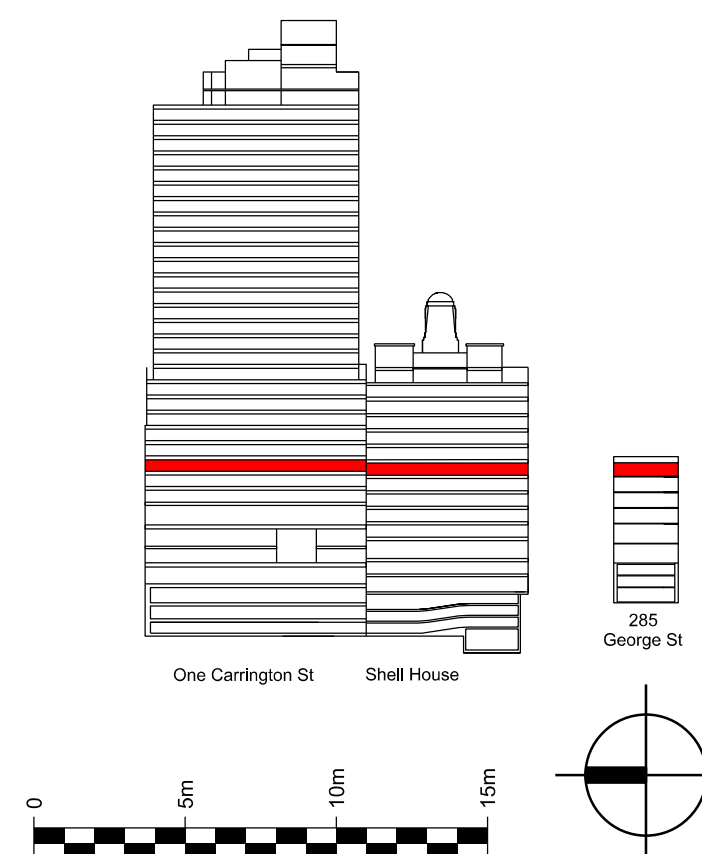

issue	reason for issue	date	checked
Rev 00	Development Application Submission	19.03.14	P5
Rev 01	Issued for TINSW Landowners Consent	28.08.15	P5
Rev 02	S96 Issue	25.09.15	P5
Rev 03	S96 Issue	09.09.16	SI
Rev 04	S4.55 Issue	04.07.19	SI

Sovereign Wynyard Centre Pty Limited or its nominee
Level 22,135 King Street
Sydney
NSW 2000
T +612 9322 82

architects

architects
make + architectus™

Make
32 Cleveland Street
London
W1T 4JY
T +44 (0)20 7636 5151
info@makearchitects.com
www.makearchitects.com

Architectus Sydney
Level 18 MLC Centre
19 Martin Place
Sydney NSW 2000
T (61 2) 8252 8400
F (61 2) 8252 8600
sydney@architectus.com.au
ARN 11 098 489 448

project

Wynyard Place

drawing

Office Level 03

Shell House Level 05

285 George Street Level 06

scale

1.25

status

DA2013

drawn

1

checked

SI

issue

project no

m: 958



Rev 04

project no

m: 958

a: 120298.00

- 01: Office
02: External terrace
03: Plant/ Services
04: Existing roof Projection
05: Refer to Landscape drawings for layout
- Core / Stairs / Lifts / Toilets
Plant / Back of House
Office / Office Amenity
Accessible Terrace

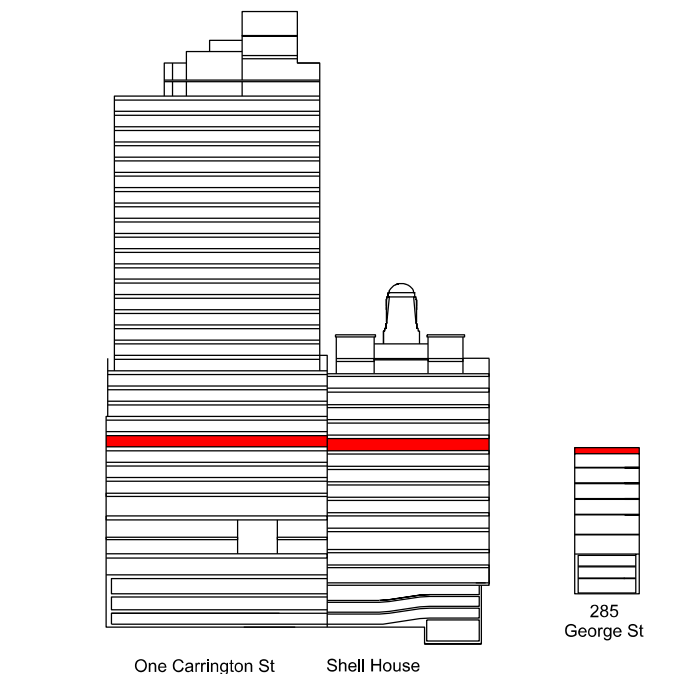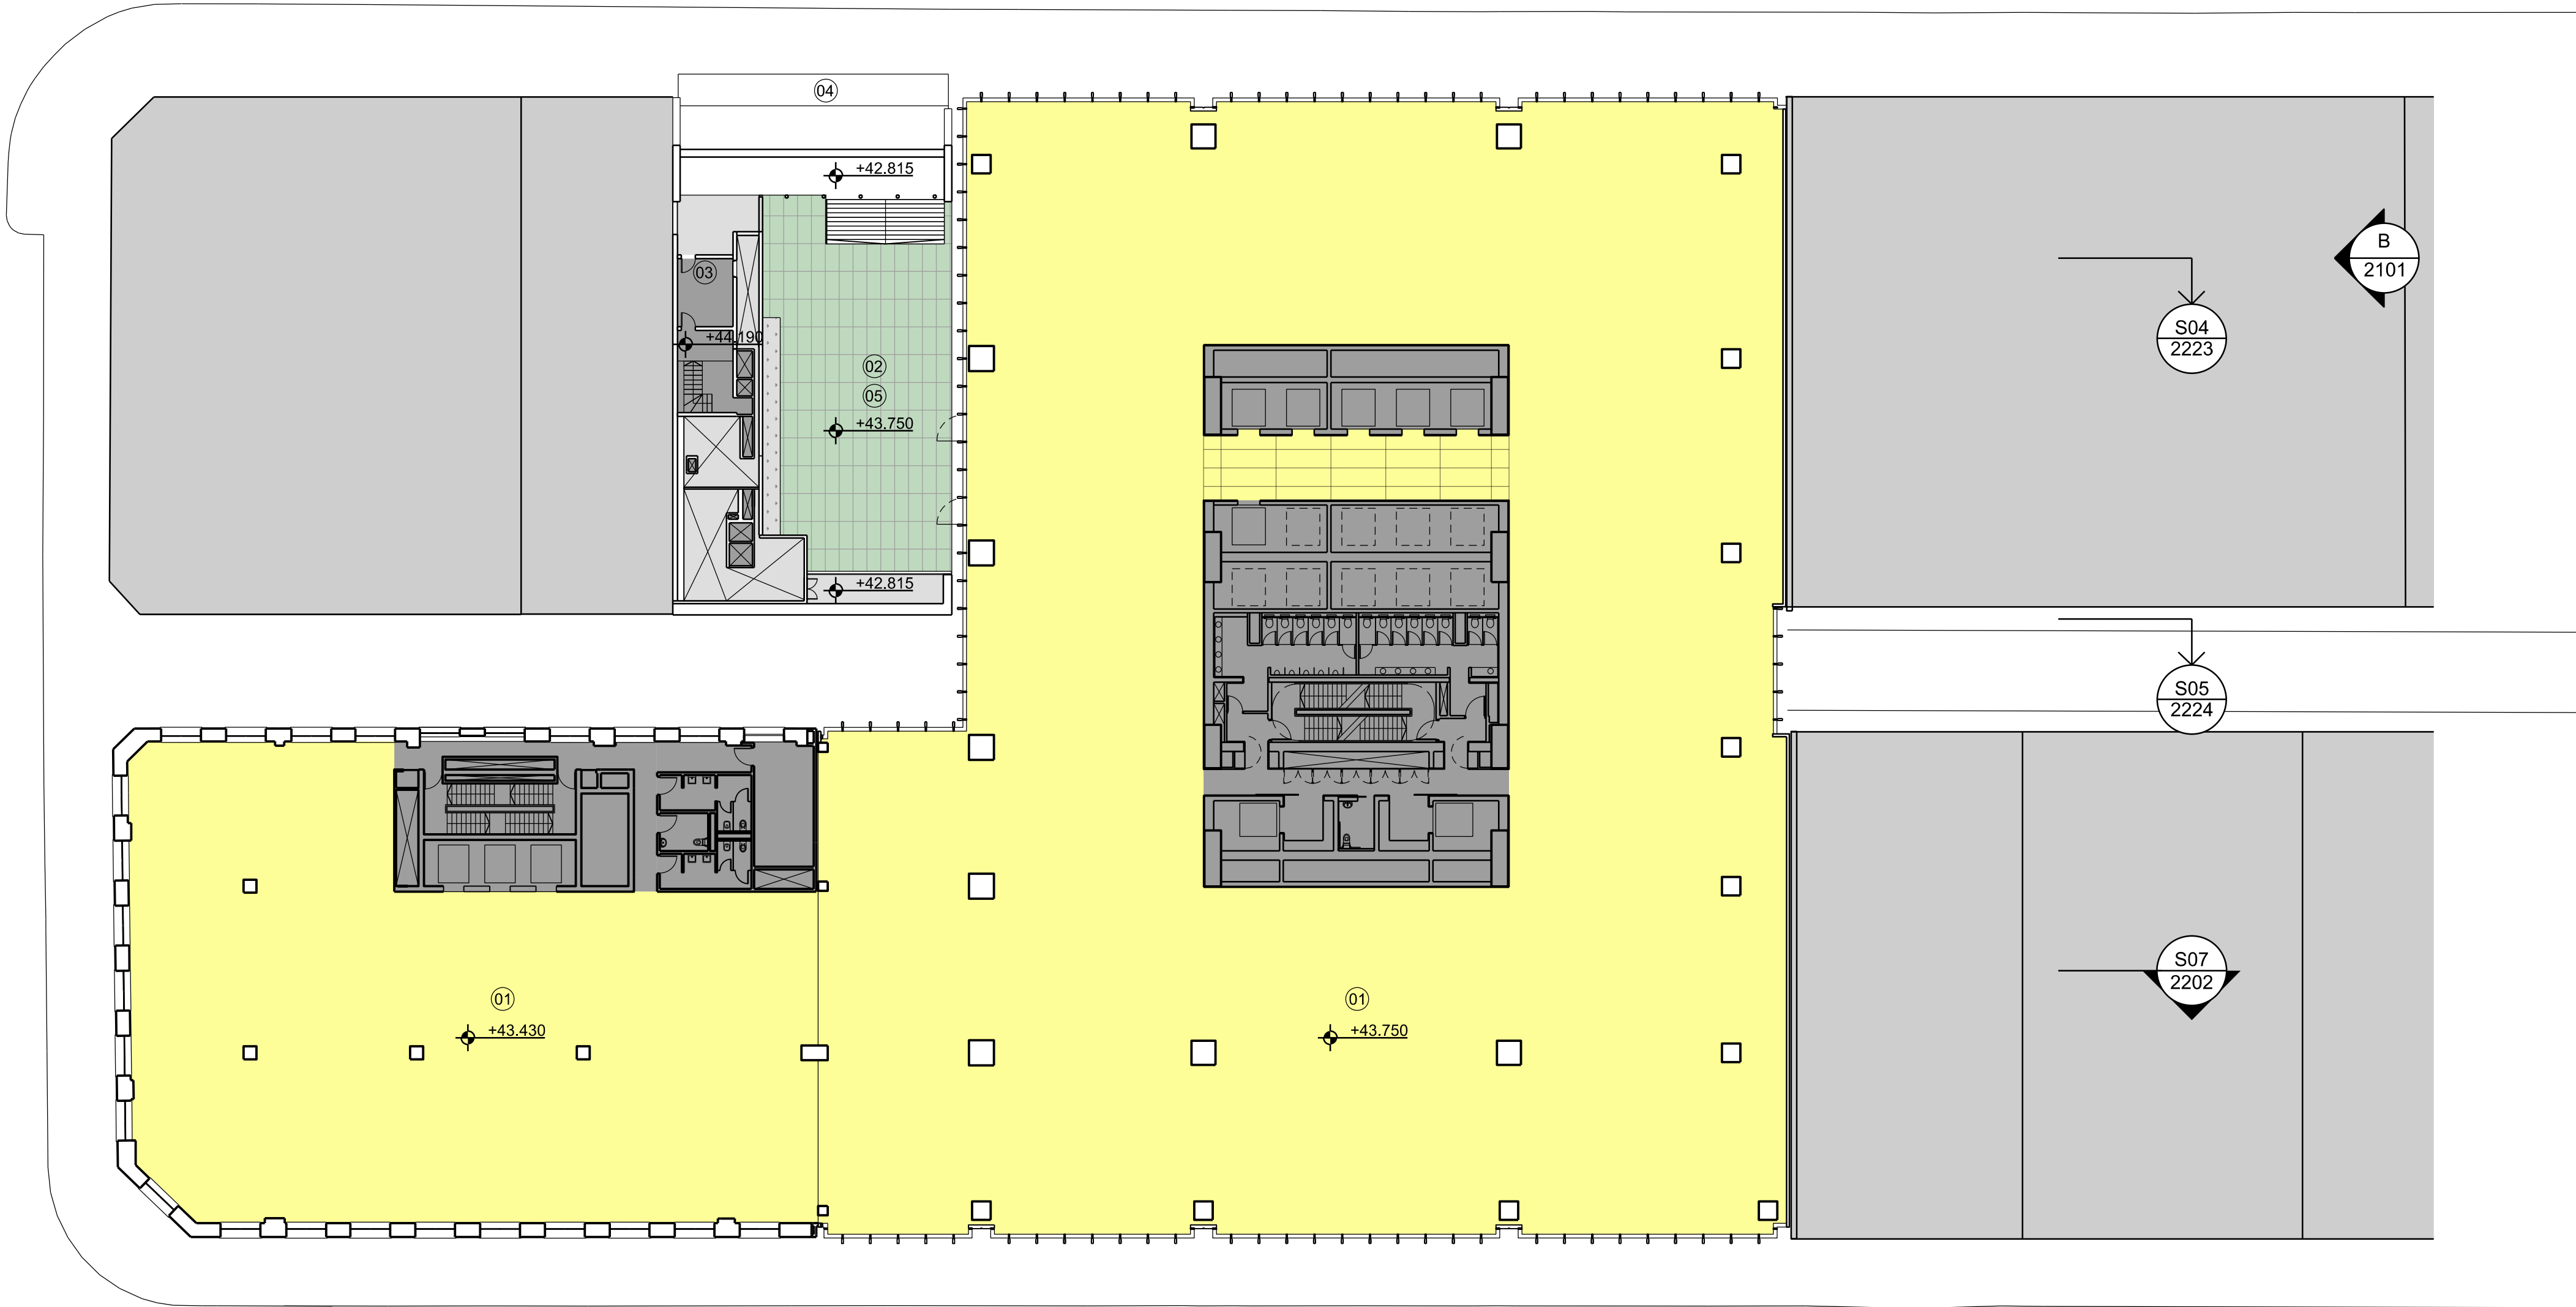

Issue	reason for issue	date	checked
Rev 00	Development Application Submission	19.03.14	PS
Rev 01	Issued for TINSW Landowners Consent	28.08.15	PS
Rev 02	S46 Issue	25.09.15	PS
Rev 03	S96 Issue	09.09.16	SL
Rev 04	S4.55 Issue	22.03.19	SL
Rev 05	S4.55 Issue	25.03.19	SL
Rev 06	S4.55 Issue	04.07.19	SL

Brookfield

Sovereign Wynyard Centre Pty Limited or its nominee
Level 22, 135 King Street
Sydney
NSW 2000
T +612 9322 82

make + architectus™

Make
32 Cleveland Street
London
W1T 4JY
T +44 (0)20 7636 5151
info@makearchitects.com
www.makearchitects.com

Architectus Sydney
Level 18 MLC Centre
19 Martin Place
Sydney NSW 2000
T (61 2) 8252 8400
F (61 2) 8252 8600
sydney@architectus.com.au
ABN 11 098 488 445

project
Wynyard Place

drawing
Office Level 04
Shell House Level 06
285 George Street Roof Terrace

scale
1 : 250

drawn
DA2014



paper size
A1

checked
SL

project no
m: 958 a: 120298.00

Rev 06

- 01: Plant
02: Car Park
03: Retail
04: Office
05: Office lobby
06: Connection to concourse
07: Lifts expressed above Concourse
08: Connection to Wynyard Lane
09: View through to Carrington Street
10: Non-accessible display space
11: Roof terrace
12: Office amenity

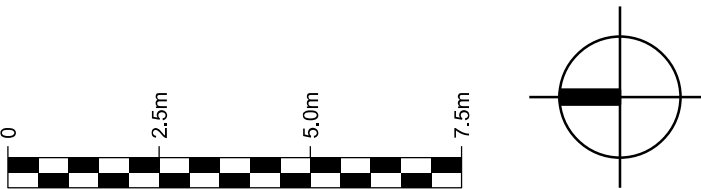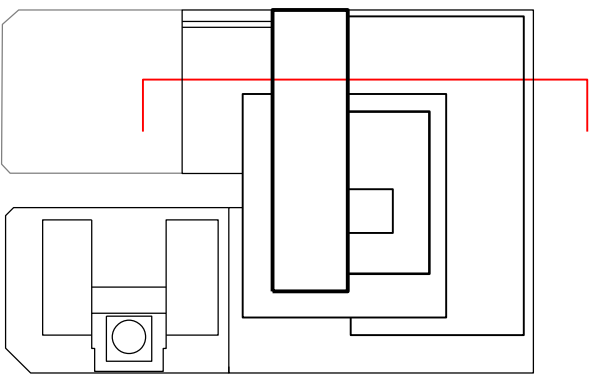

Issue	reason for issue	date	checked
Rev 00	Development Application Submission	19.03.14	PS
Rev 01	Issued for TINSW Landowners Consent	28.06.15	PS
Rev 02	S96 Issue	25.09.15	PS
Rev 03	S96 Issue	09.09.16	SL
Rev 04	S4.55 Issue	04.07.19	SL

Brookfield

Sovereign Wynyard Centre Pty Limited or its nominee
Level 22, 135 King Street
Sydney
NSW 2000
T +612 9322 82

architects
make + architectus™

Make
32 Cleveland Street
London
W1T 4JY
T +44 (0)20 7636 5151
info@makearchitects.com
www.makearchitects.com

Architectus Sydney
Level 18 MLC Centre
19 Martin Place
Sydney NSW 2000
T (61 2) 8252 8400
F (61 2) 8252 8600
sydney@architectus.com.au
ABN 11 098 488 445



project
Wynyard Place

drawing
Proposed Section 04
Retail on George Street

scale	1 : 125	status	drawing no.
drawn			DA2223
paper size	A1		
checked	SL	issue	
project no	m: 958 a: 120298.00		Rev 04

Architectus Sydney Pty Ltd is the owner of the copyright subsisting in these drawings, plans, designs and specifications. They must not be used, reproduced or copied, in whole or in part, nor may the information, ideas and concepts therein contained (which are confidential to Architectus Sydney Pty Ltd) be disclosed to any person without the prior written consent of that company.

Do not scale drawings. Verify all dimensions on site. Dimensions in millimetres unless otherwise stated. Levels are in metres above Australian Height Datum unless otherwise stated. All discrepancies to be notified in writing to Make+Architectus.

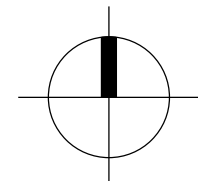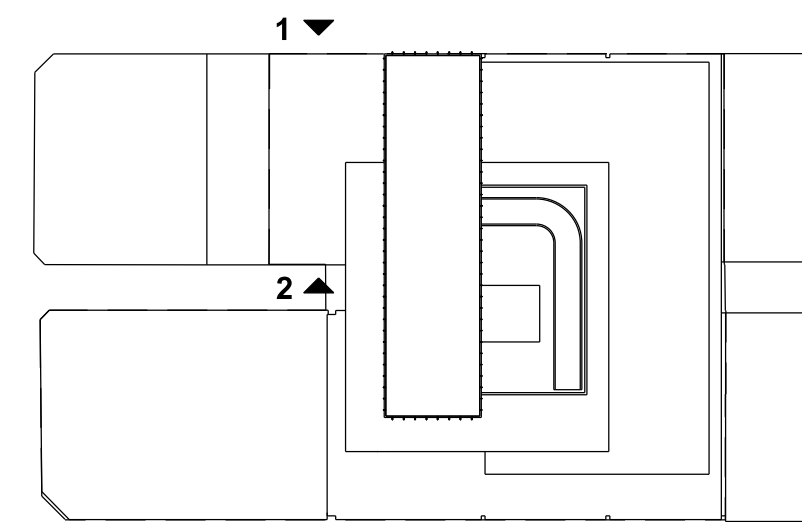

Issue	reason for issue	date	checked
Rev 00	Development Application Submission	17.03.2014	MC
Rev 01	Section 96	25.09.2015	SL
Rev 02	Section 96	09.09.2016	RO
Rev 03	Section 4.55	04.07.2019	SL

Sovereign Wynyard Centre Pty Limited or its nominee
Level 22, 135 King Street
Sydney
NSW 2000
T +612 9322 82

make + architectus™

Make London 32 Cleveland Street London W1T 4JY T +44 (0)20 7636 5151 info@makearchitects.com www.makearchitects.com	Architectus Sydney Level 18 MLC Centre 19 Martin Place Sydney NSW 2000 T (61 2) 8252 8400 F (61 2) 8252 8600 sydney@architectus.com.au ABN 11 098 489 448
--	---


project **Wynyard Place**

drawing

Proposed 285-287 George Street


scale	As indicated	status	drawing no.
drawn	AP		DA2301
paper size	A1		
checked	SL	issue	
project no	m: 958 a: 120298.00		Rev 03

13-Sep-16 11:18:38 AM

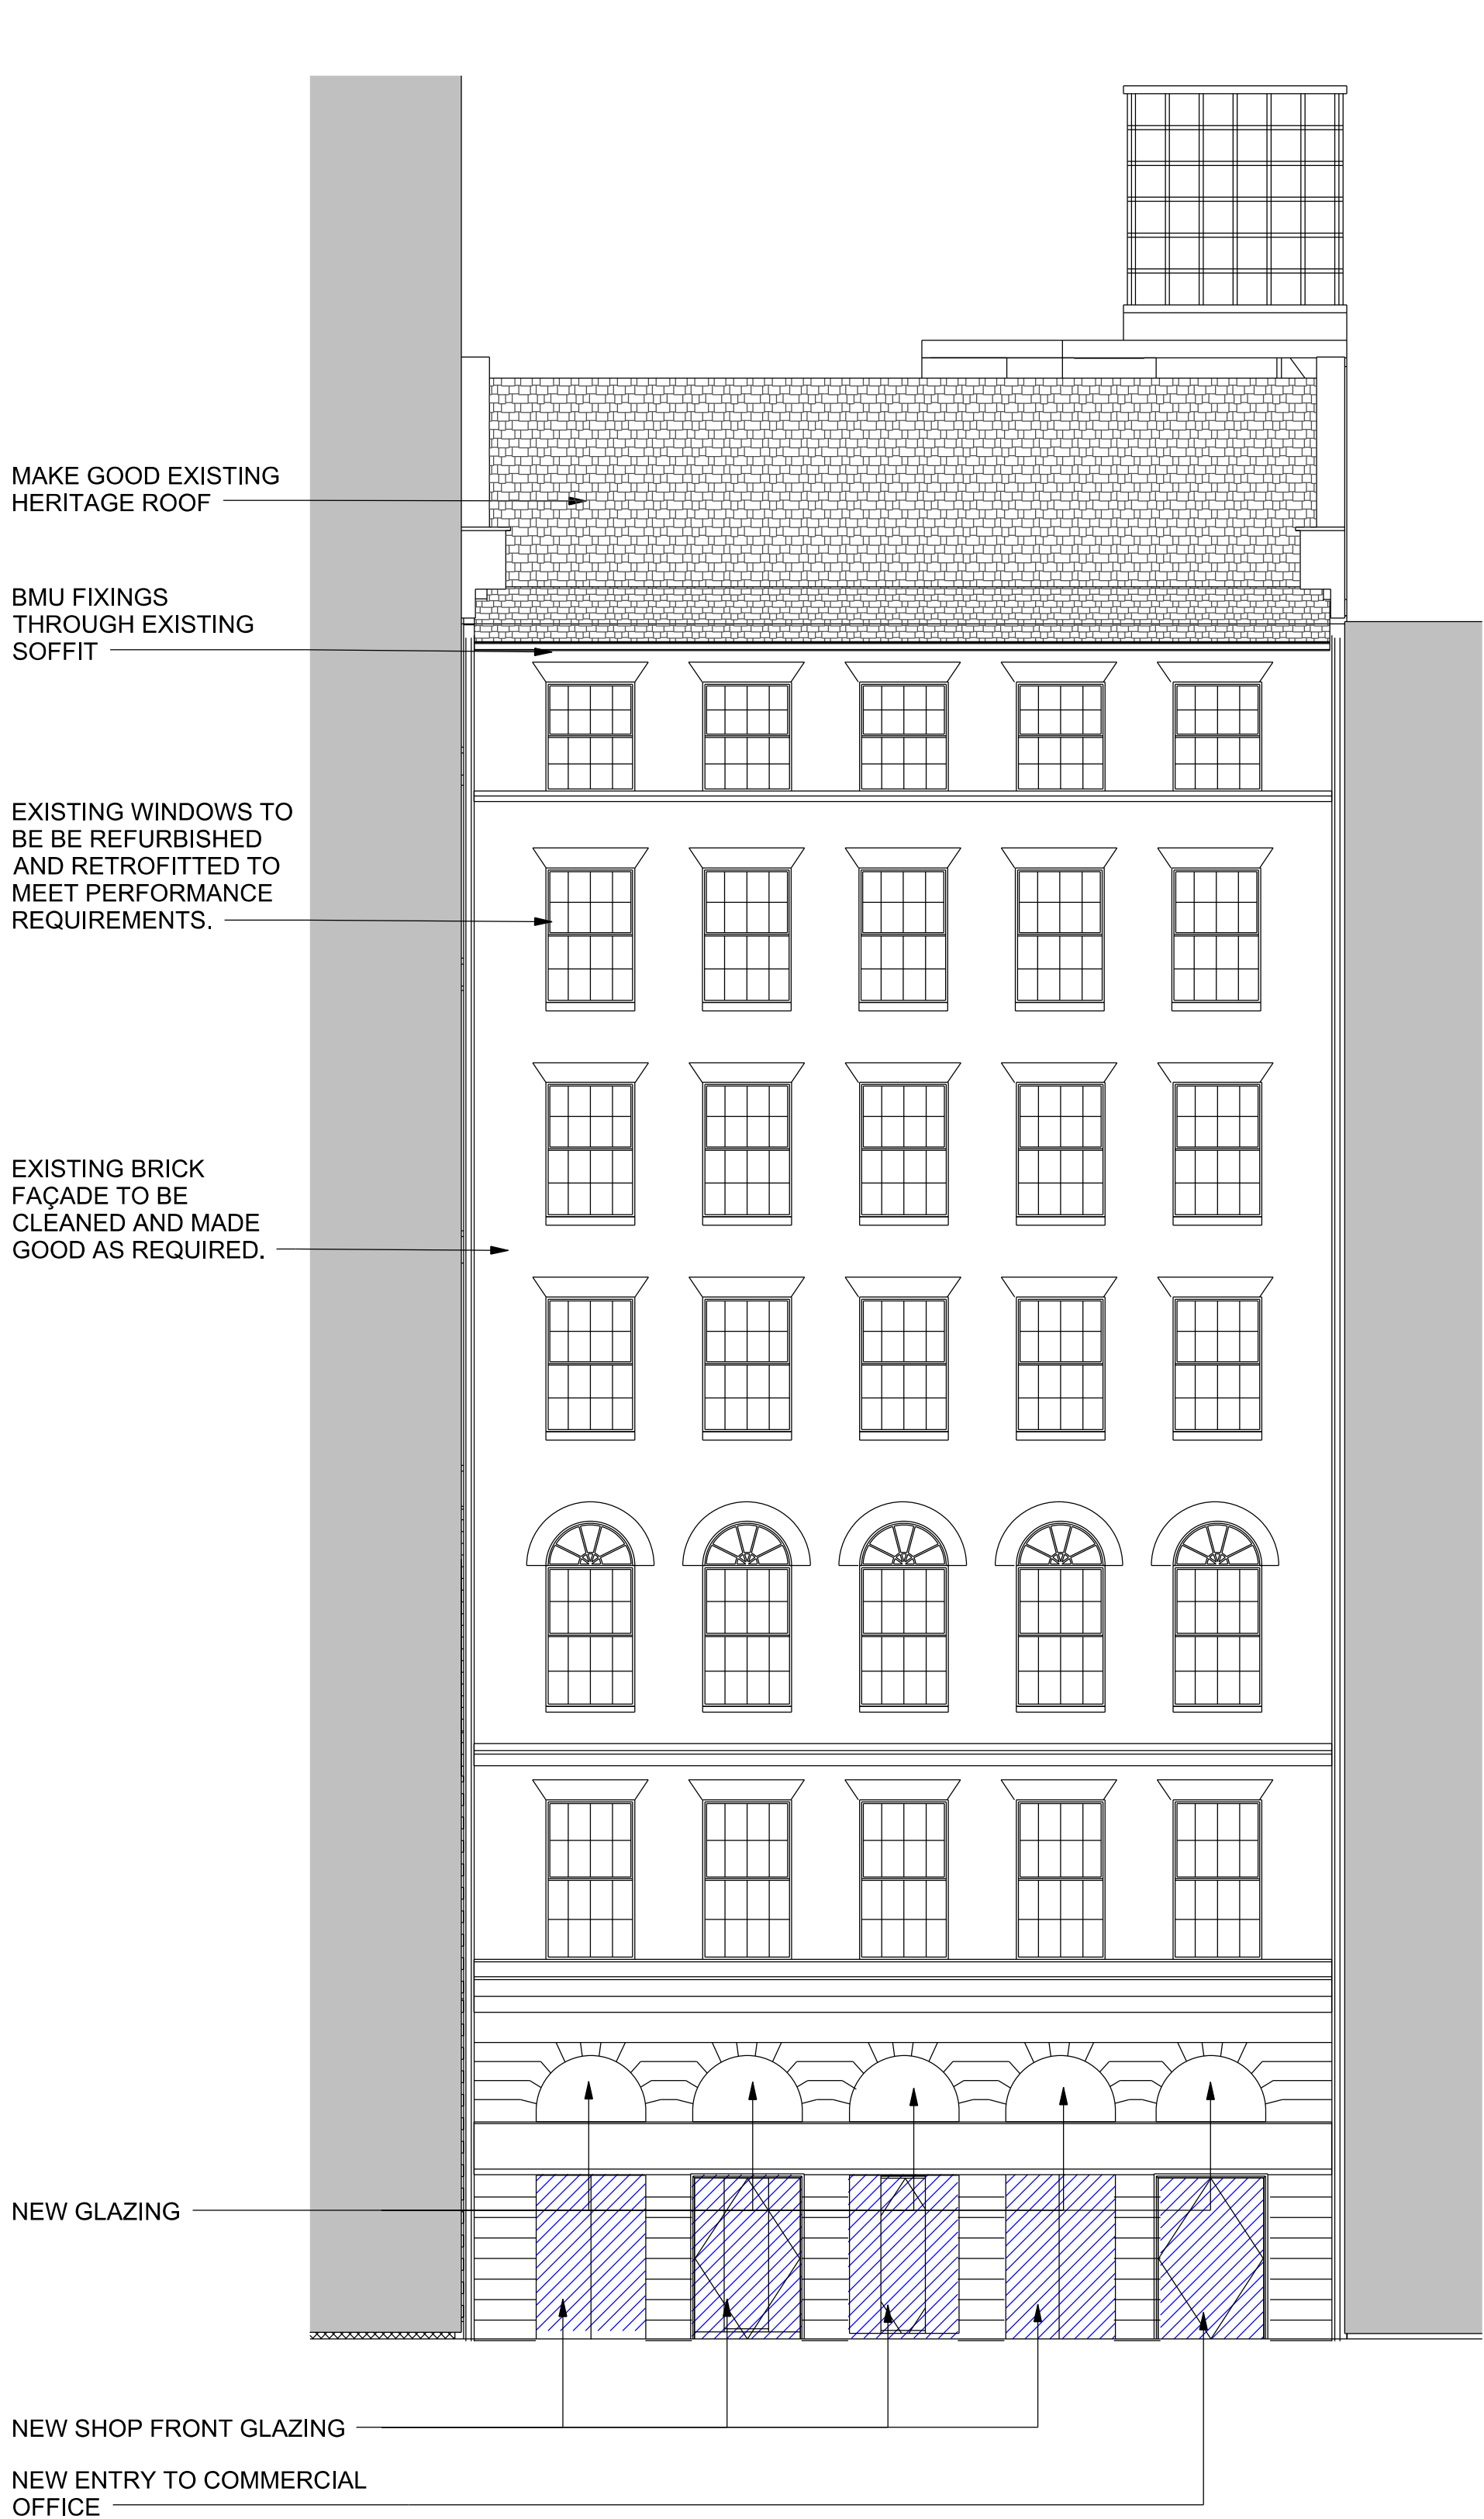

NOTE: ALL NON ORIGINAL WINDOWS TO BE REPLACED.

1 George Street Elevation
Scale: 1 : 100

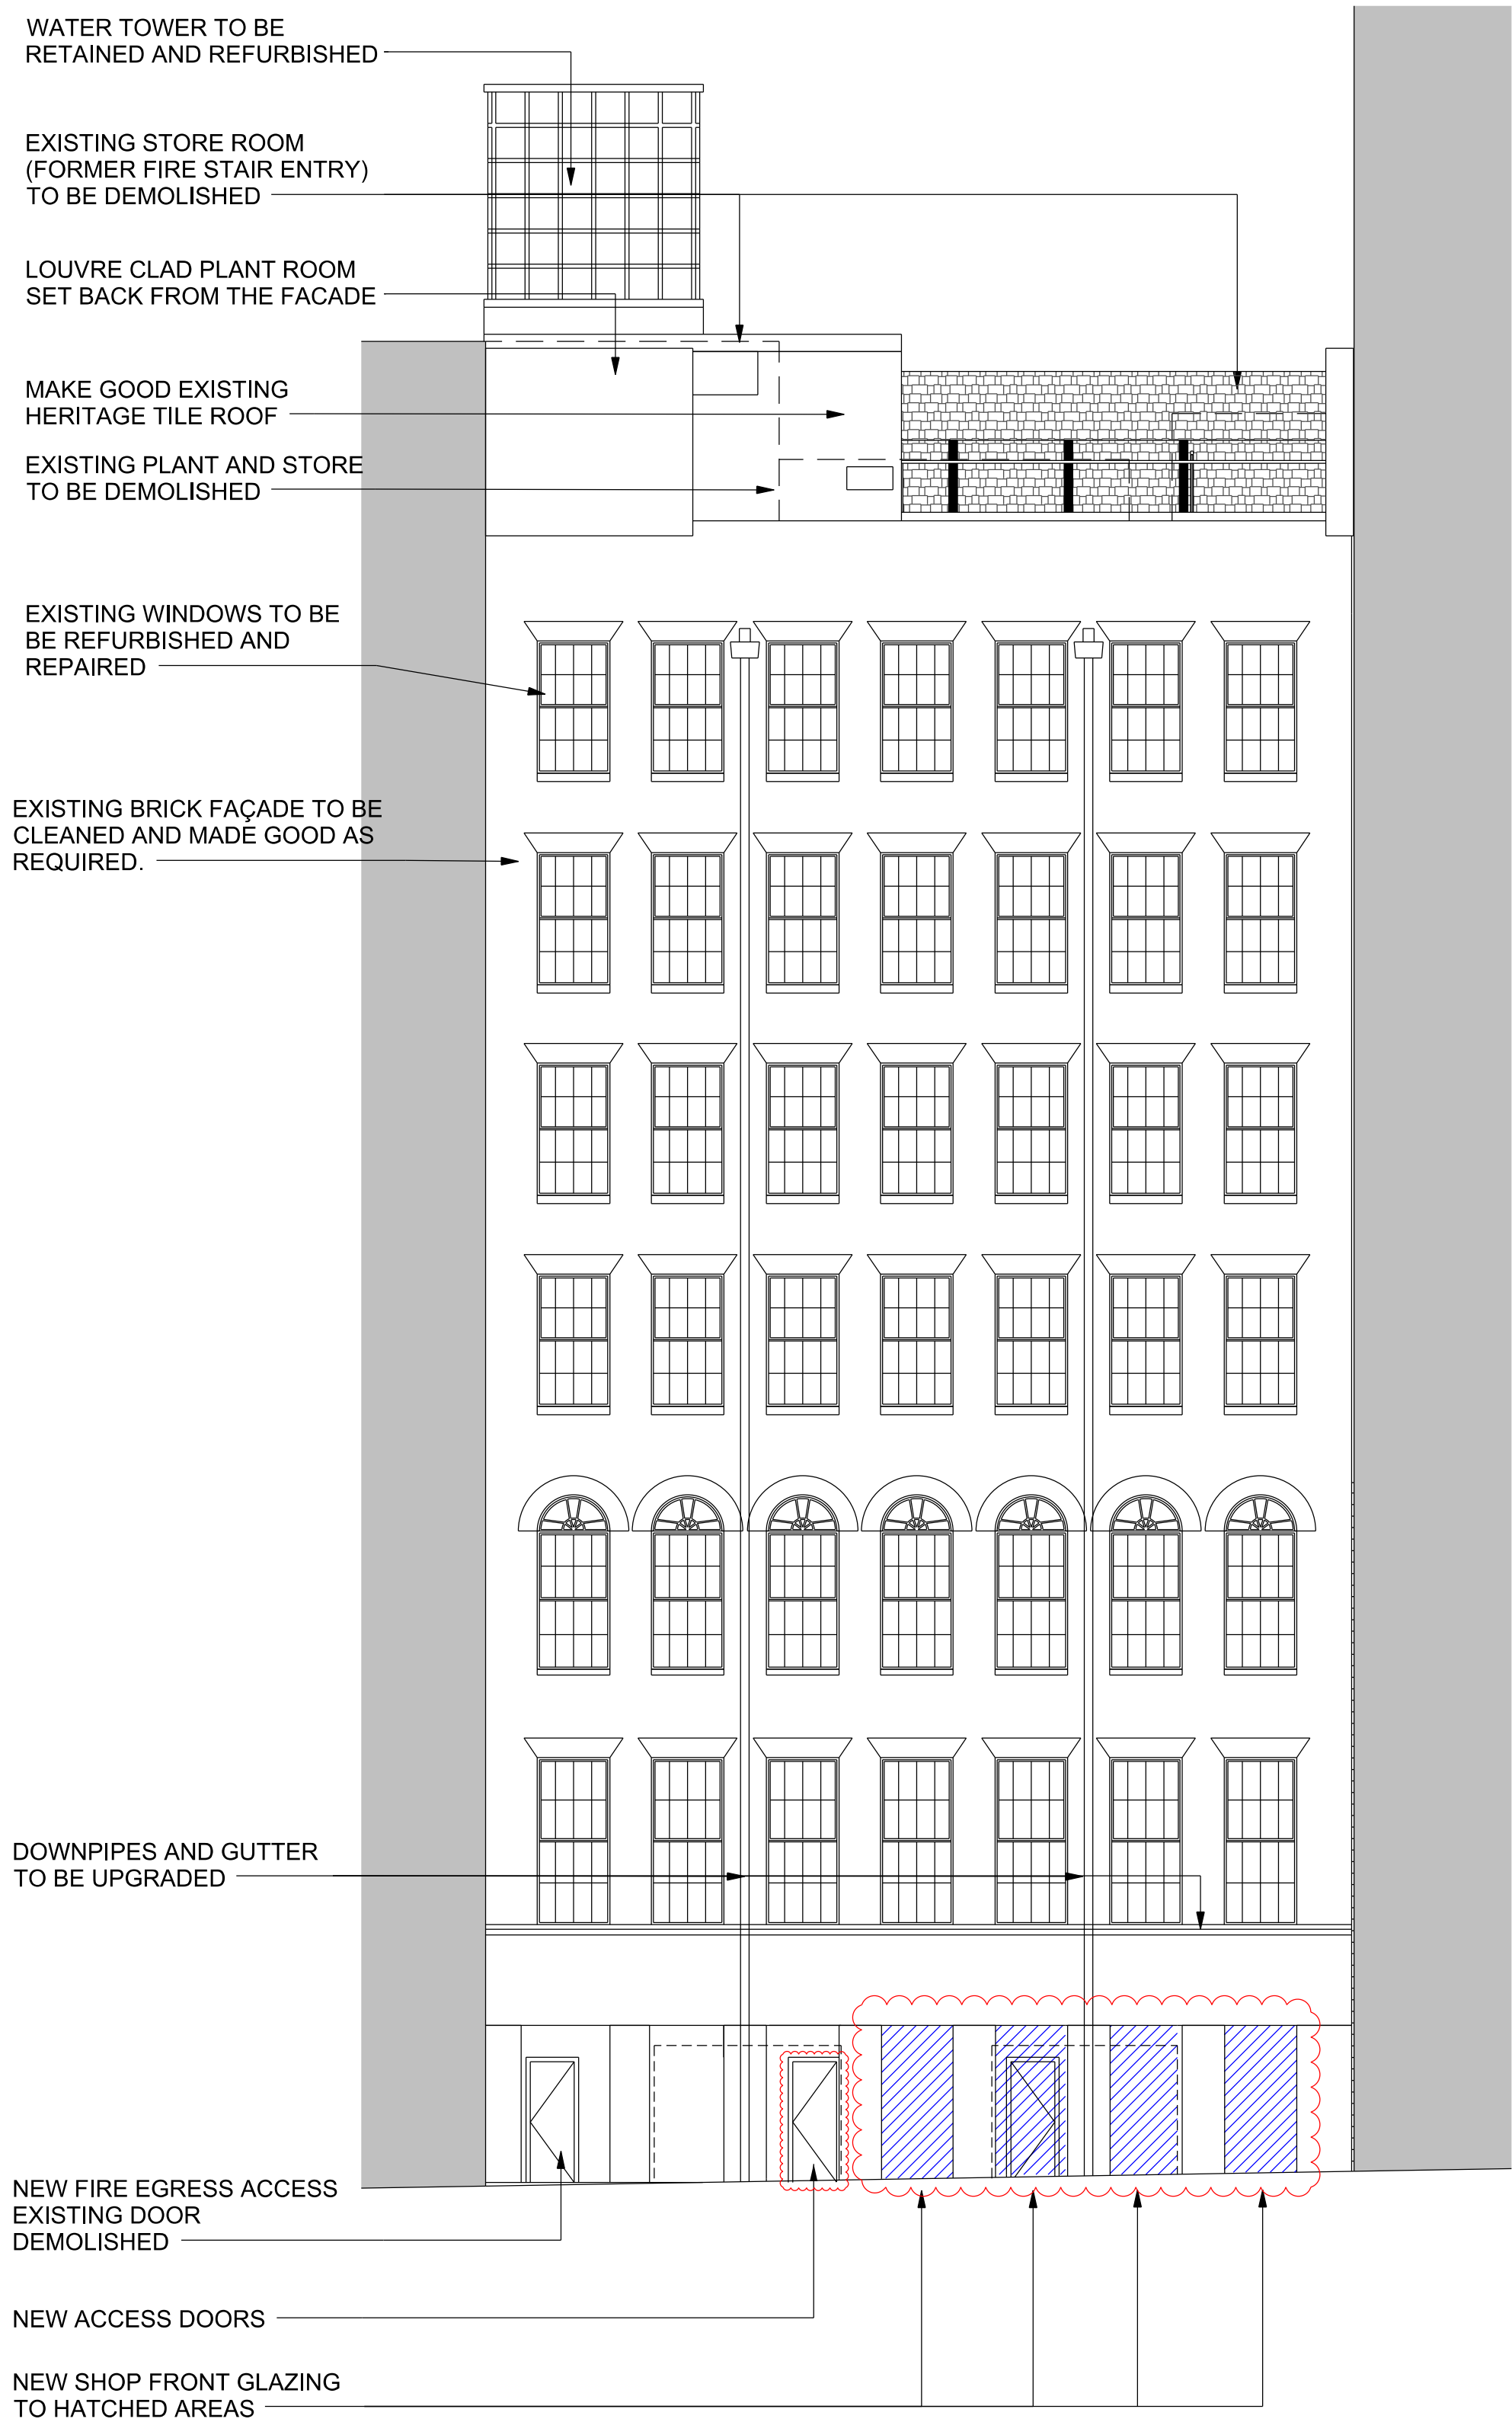

2 Wynyard Lane Elevation
Scale: 1 : 100