
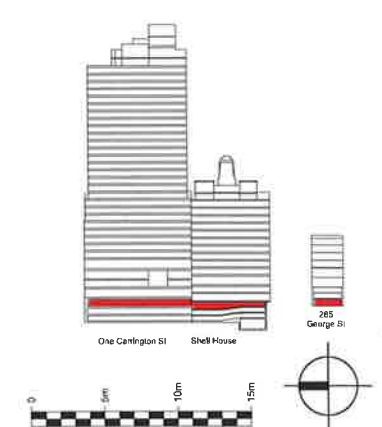


architectus
 Architectus Group Pty Ltd is the owner of the copyright subsisting in these drawings, plans, designs and specifications. They must not be used, reproduced or copied, in whole or in part, nor may the information, ideas and concepts therein contained (which are confidential to Architectus Group Pty Ltd) be disclosed to any person without the prior written consent of that company.

Do not scale drawings. Verify all dimensions on site.
 Dimensions in millimetres unless otherwise stated.
 Levels are in metres above Australian Height Datum unless otherwise stated. All discrepancies to be notified in writing to Make+Architectus.

- Site Boundary
- 01: Retail
 - 02: Concourse
 - 03: To Station
 - 04: Void through to Hunter Concourse
 - 05: Void through to Hunter Connection
 - 06: Retail Passenger Lifts
 - 07: Retail Goods Lifts
 - 08: 8 Car parking & 7 Courier Parking Spaces
 - 09: to MetCentre
 - 10: End of Trip Lifts
- Concourse
 - Retail
 - Parking / Loading
 - Circulation
 - Core / Stairs / Lifts / Toilets
 - Plant / Back of House

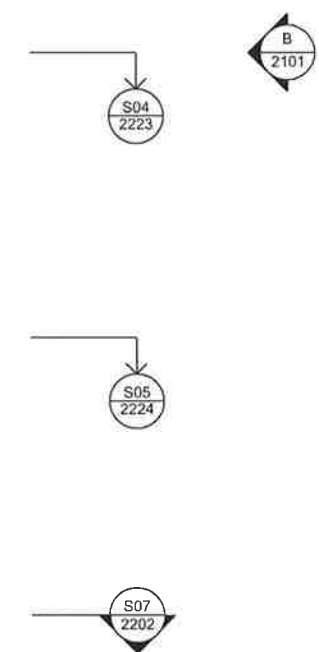

Issue	Reason for Issue	Date	Checked
Rev 00	Development Application Submission	18.03.14	PS
Rev 01	Issued for NSW Landowners Consent	28.08.15	PS
Rev 02	SPH Issue	25.09.15	PS
Rev 03	SPH Issue	08.09.16	SL
Rev 04	S4.55 285 George St retail stair and goods lift	27.05.19	SL
Rev 05	S4.55 Issue	04.07.19	SL
Rev 06	S4.55 Issue	08.08.19	SL

Brookfield

Governor Wynyard Centre Pty Limited or its nominee
 Level 22.135 King Street
 Sydney
 NSW 2000
 T +612 9322 82

make + architectus™

Make
 32 Cleveland Street
 London
 W1T 4JY
 T +44 (0)20 7636 5151
 info@makearchitects.com
 www.makearchitects.com

Architectus Sydney
 Level 18 MLC Centre
 19 Martin Place
 Sydney NSW 2000
 T (61 2) 8252 8400
 F (61 2) 8252 8600
 sydney@architectus.com.au
 ABN 11 098 489 468

project	Wynyard Place		
drawing	Concourse Level Shell House Concourse Level 285 George Street Basement		
scale	1 : 250	status	drawing no.
drawn			DA2005
paper size	A1		
checked	SL	issue	
project no.	m: 958 a: 120298.00		Rev 06

NSW GOVERNMENT | **Planning & Environment**

Issued under the Environmental Planning and Assessment Act 1979

Approved Section 4.55 (1A) Modification Application

No. 10 granted on the 24/09/2019

in respect to SSO 5824

Signed [Signature]


Sheet No. 1 of 10

architectus
 Architectus Group Pty Ltd is the owner of the copyright subsisting in these drawings, plans, designs and specifications. They must not be used, reproduced or copied, in whole or in part, nor may the information, ideas and concepts therein contained (which are confidential to Architectus Group Pty Ltd) be disclosed to any person without the prior written consent of that company.

Do not scale drawings. Verify all dimensions on site. Dimensions in millimetres unless otherwise stated. Levels are in metres above Australian Height Datum unless otherwise stated. All discrepancies to be notified in writing to Make+Architectus.

— Site Boundary
 — Wynyard Lane Easement

- 01: Concourse
 02: Retail
 03: 285 George St Office Lobby
 04: Plant / Services
 05: Loading Dock
 06: Retail Passenger Lifts
 07: Retail Goods Lifts
 08: 285 George St Office Passenger Lifts
 09: Information Point
 10: Male & Female Change Room
 12: Existing Wynyard Park car park
 13: Goods Lifts
 14: End of Trip Lifts
 15: Services Route below Wynyard Lane
 16: Waste
 17: Office / General
 18: Substation
 19: Shell House Goods Lift
 20: Access to Wynyard Lane
 21: Store
 22: Refer to public domain drawings
 23: Store with limited head height
 24: Existing retail
 25: Shell House Office Passenger Lift
- George St Urban Room
 Retail
 Parking / Loading
 Circulation
 Core / Stairs / Lifts / Toilets
 Plant / Back of House
 Office Lobby

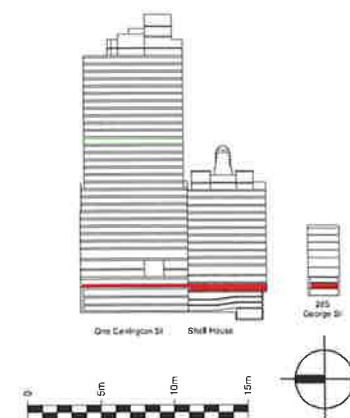

Issue	Reason for Issue	Date	Checked
Rev 00	Development Application Submission	16.03.14	PSE
Rev 01	Issued for TNSV Landowners Consent	28.08.15	PSE
Rev 02	S06 Issue	25.09.15	PSE
Rev 03	S06 Issue	09.09.16	SL
Rev 04	S4.55 Issue	22.03.18	SL
Rev 05	S4.55 Issue	01.05.18	SL
Rev 06	S4.55 285 George St retail store and goods lift	27.05.19	SL
Rev 07	S4.55 Issue	04.07.19	SL
Rev 08	S4.55 Issue	08.08.19	SL

Brookfield

Sovereign Wynyard Centre Pty Limited or its nominee
 Level 22 135 King Street
 Sydney NSW 2000
 T +612 6322 82

make + architectus

Make
 32 Cleveland Street
 London W1T 4JY
 T +44 (0)20 7636 5151
 info@makearchitectus.com
 www.makearchitectus.com

Architectus Sydney
 Level 18 MLC Centre
 18 Martin Place
 Sydney NSW 2000
 T +61 2 8252 8400
 F +61 2 8252 8600
 sydney@architectus.com.au
 ABN 11 098 488 448

project Wynyard Place

drawing George Street Level
 Shell House George Street Level
 285 George Street Level

scale 1 : 250 status drawing no.

drawn DA2006

paper size A1

checked SL issue

project no m: 958 a: 120298.00 Rev 08



Issued under the Environmental Planning and Assessment Act 1979

Approved Section 4.55 (1A) Modification Application

No. 10 granted on the 24/09/2019

in respect to SSD 5024

Signed [Signature]

Sheet No 2 of 10


architectus
 Architectus Group Pty Ltd is the owner of the copyright subsisting in these drawings, plans, designs and specifications. They must not be used, reproduced or copied, in whole or in part, nor may the information, ideas and concepts therein contained (which are confidential to Architectus Group Pty Ltd) be disclosed to any person without the prior written consent of that company.

Do not scale drawings. Verify all dimensions on site.
 Dimensions in millimetres unless otherwise stated.
 Levels are in metres above Australian Height Datum unless otherwise stated. All discrepancies to be notified in writing to Make+Architectus.

— Site Boundary
 — Wynyard Lane Easement

- 01: Triple height space
 02: Retail
 03: Retail below
 04: Plant / Services
 05: Loading Dock Below
 06: Access to Wynyard Lane
 07: Office Lobby below
 08: Retail Goods Lifts
 09: Existing Wynyard Park car park
 10: Goods Lifts
 11: Waste
 12: Refer to public domain drawings
 13: Existing retail
 14: Structural Transfer
 15: Retail Passenger Lifts to Pavilions
 16: Raised Dock
 17: Shell House Passenger Lift
 18: End of Trip Lifts
 19: Substation Access

Wynyard and Carrington Link
 Retail
 Core / Stairs / Lifts / Toilets
 Plant / Back of House

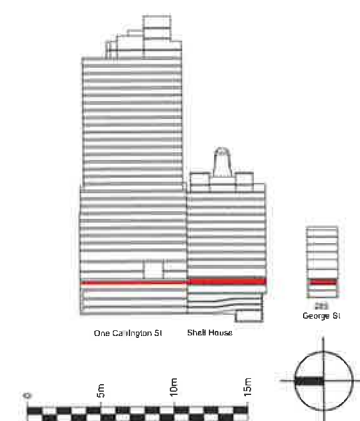

Issue	Reason for Issue	Date	Checked
Rev 03	Development Application Submission	19.03.14	PS
Rev 01	Issued for THSV Landowners Consent	28.08.15	PS
Rev 02	S96 Issue	25.09.15	PS
Rev 03	S96 Issue Update	10.03.16	SL
Rev 04	S96 Issue	09.09.16	SL
Rev 05	S4.55 Issue	22.03.19	SL
Rev 06	S4.55 Issue	01.08.19	SL
Rev 07	S4.55 285 George St retail stall and goods lift	27.05.19	SL
Rev 08	S4.55 Issue	04.07.19	SL
Rev 09	S4.55 Issue	03.08.19	SL

Brookfield

Sovereign Wynyard Centre Pty Limited or its nominee
 Level 22, 135 King Street
 Sydney NSW 2000
 T +61 2 9322 82

make + architectus

Make
 22 Cleveland Street
 London W1T 4JY
 T +44 (0)20 7636 5151
 info@makearchitects.com
 www.makearchitects.com

Architectus Sydney
 Level 18 MLC Centre
 19 Martin Place
 Sydney NSW 2000
 T +61 2 8252 8400
 F +61 2 8252 8600
 sydney@architectus.com.au
 ABN 11 056 485 448

project Wynyard Place

drawing Wynyard Lane Level
 Shell House Margaret Street Level
 285 George Street Mezzanine Level

scale 1 : 250 status drawing no.

drawn DA2007

paper size A1

checked SL issue

project no. 958 a: 120296.00 Rev 09



Planning & Environment

Issued under the Environmental Planning and Assessment Act 1979

Approved Section 4.55 (1A) Modification Application

No. 10 granted on the 24/09/2019

in respect to S50 5824

Signed [Signature]

Sheet No. 3 of 10

architectus
Architectus Group Pty Ltd is the owner of the copyright subsisting in these drawings, plans, designs and specifications. They must not be used, reproduced or copied, in whole or in part, nor may the information, ideas and concepts therein contained (which are confidential to Architectus Group Pty Ltd) be disclosed to any person without the prior written consent of that company.



Do not scale drawings. Verify all dimensions on site.
Dimensions in millimetres unless otherwise stated.
Levels are in metres above Australian Height Datum unless otherwise stated. All discrepancies to be notified in writing to Make + Architectus.



--- Site Boundary

- 01: Lobby / Reception
 - 02: Retail
 - 03: Carrington Street to George
 - 04: Plant / Services
 - 05: Office Shuttle Lifts
 - 06: Retail Passenger Lifts
 - 07: End of Trip Lifts
 - 08: Shell House Passenger Lifts
 - 09: Goods Lifts
 - 10: Refer to Public Domain drawings
 - 11: Office amenity
- Through-Site Link
 - Retail
 - Core / Stairs / Lifts / Toilets
 - Plant / Back of House
 - Office Lobby
 - Office / Office Amenity

DRAFT

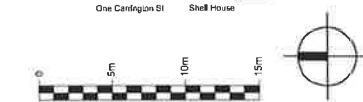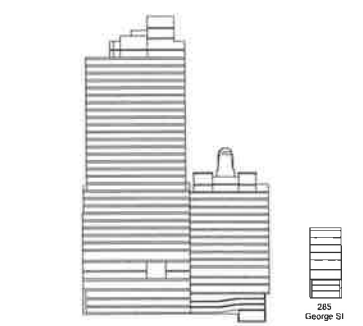

Issue	reason for issue	date	checked
Rev 00	Development Application Submission	19.03.14	PS
Rev 01	Issued for NSW Landowners Consent	28.08.15	PS
Rev 02	S96 Issue	25.09.15	PS
Rev 03	S96 Issue + Draft	09.09.16	SL
Rev 04	S96 Issue	20.09.16	SL
Rev 05	S96 Issue	14.02.17	SL
Rev 06	S96 Issue + Condition B49	27.10.17	SL
Rev 07	S96 additional tenant void	19.02.18	SL
Rev 08	S96 additional tenant void	21.02.18	SL
Rev 09	S4.55 submission	22.03.19	SL
Rev 10	S4.55 submission	01.05.19	SL
Rev 11	S4.55 200 George St retail stair and goods lift	27.05.19	SL
Rev 12	S4.55 Issue	04.07.19	SL

Brookfield

Sovereign Wynyard Centre Pty Limited or its nominee
Level 22, 135 King Street
Sydney NSW 2000
T +612 6322 82

make + architectus™

Make
32 Cleveland Street
London W1T 4JY
T +44 (0)20 7636 5151
info@makearchitects.com
www.makearchitects.com

Architectus Sydney
Level 18 MLC Centre
19 Martin Place
Sydney NSW 2000
T (61 2) 8252 8400
F (61 2) 8252 8600
sydney@architectus.com.au
ABN 11 098 480 448

project Wynyard Place

drawing Carrington Street Level
Shell House Carrington Street
285 George Street Level 01

scale 1 : 250 status drawing no.

drawn DA2008

paper size A1

checked SL issue

project no m: 958 a: 120298.00 Rev 12

NSW Planning & Environment
Issued under the Environmental Planning and Assessment Act 1979

Approved Section 4.55 (1A) Modification Application

No. 10 granted on the 24/09/2019

in respect to SSD 5824

Signed [Signature]

Sheet No. 4 of 10

architectus

Architectus Group Pty Ltd is the owner of the copyright subsisting in these drawings, plans, designs and specifications. They must not be used, reproduced or copied, in whole or in part, nor may the information, ideas and concepts therein contained (which are confidential to Architectus Group Pty Ltd) be disclosed to any person without the prior written consent of that company.


Do not scale drawings. Verify all dimensions on site. Dimensions in millimetres unless otherwise stated. Levels are in metres above Australian Height Datum unless otherwise stated. All discrepancies to be notified in writing to Make+Architectus.



Site Boundary

- 01: Lobby / Reception
- 02: Retail
- 03: Plant / Services
- 04: Office Shuttle Lifts
- 05: Low / Mid Rise Lift Lobby
- 06: Retail Goods Lifts
- 07: Awnings
- 08: High Rise Lift Lobby
- 09: Facilities Management
- 10: Office

- Retail
- Core / Stairs / Lifts / Toilets
- Plant / Back of House
- Office Lobby
- Office / Office Amenity

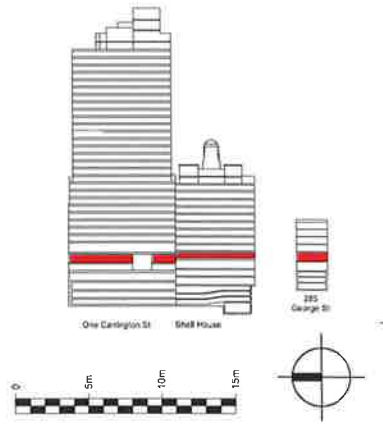

Issue	Reason for Issue	Date	Checked
Rev 00	Development Application Submission	19.03.14	PS
Rev 01	Issued for TNSW Landowners Consent	28.08.15	PS
Rev 02	S4.55 Issue	25.09.15	PS
Rev 03	S4.55 Issue	09.09.16	SL
Rev 04	S4.55 additional tenant void	19.02.18	SL
Rev 05	S4.55 additional tenant void	21.02.18	SL
Rev 06	S4.55 submission	22.03.19	SL
Rev 07	S4.55 Issue	04.07.19	SL
Rev 08	S4.55 Issue	08.08.19	SL

Brookfield

Sovereign Wynyard Centre Pty Limited or its nominee
Level 22, 135 King Street
Sydney
NSW 2000
T +612 9322 82

make + architectus

Architectus Sydney
Level 16 MLC Centre
19 Martin Place
Sydney NSW 2000
T +61 (0)20 7636 5151
F +61 (0)2 8252 8600
info@makearchitectus.com
www.makearchitectus.com
sydney@makearchitectus.com.au
ABN 11 098 469 448

project Wynyard Place

drawing Upper Ground Level
Shell House Level 01
285 George Street Level 02

scale 1 : 250 status drawing no.
drawn DA2009

paper size A1

checked SL issue
project no m: 958 a: 120298.00

Rev 08

NSW GOVERNMENT **Planning & Environment**

Issued under the Environmental Planning and Assessment Act 1979

Approved Section 4.55 (1A) Modification Application

No. 10 granted on the 24/09/2019

in respect to SSO 5824



Signed [Signature]

Sheet No. 5 of 10

architectus
Architectus Group Pty Ltd is the owner of the copyright subsisting in these drawings, plans, designs and specifications. They must not be used, reproduced or copied, in whole or in part, nor may the information, ideas and concepts therein contained (which are confidential to Architectus Group Pty Ltd) be disclosed to any person without the prior written consent of that company.

Do not scale drawings. Verify all dimensions on site. Dimensions in millimetres unless otherwise stated. Levels are in metres above Australian Height Datum unless otherwise stated. All discrepancies to be notified in writing to Make+Architectus.

- Site Boundary
- 01: Office
02: Office amenity
03: External terrace
04: Plant/ Services
05: Recessed inaccessible terrace
06: Refer to Landscape drawings
- Core / Stairs / Lifts / Tolls
Plant / Back of House
Office / Office Amenity
Accessible Terrace

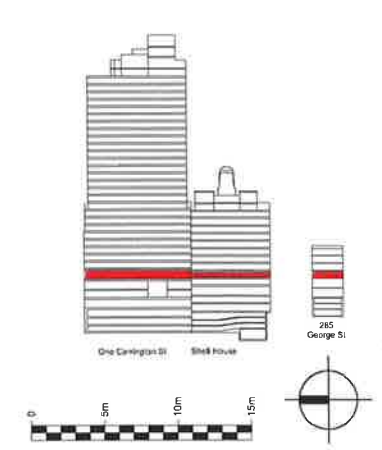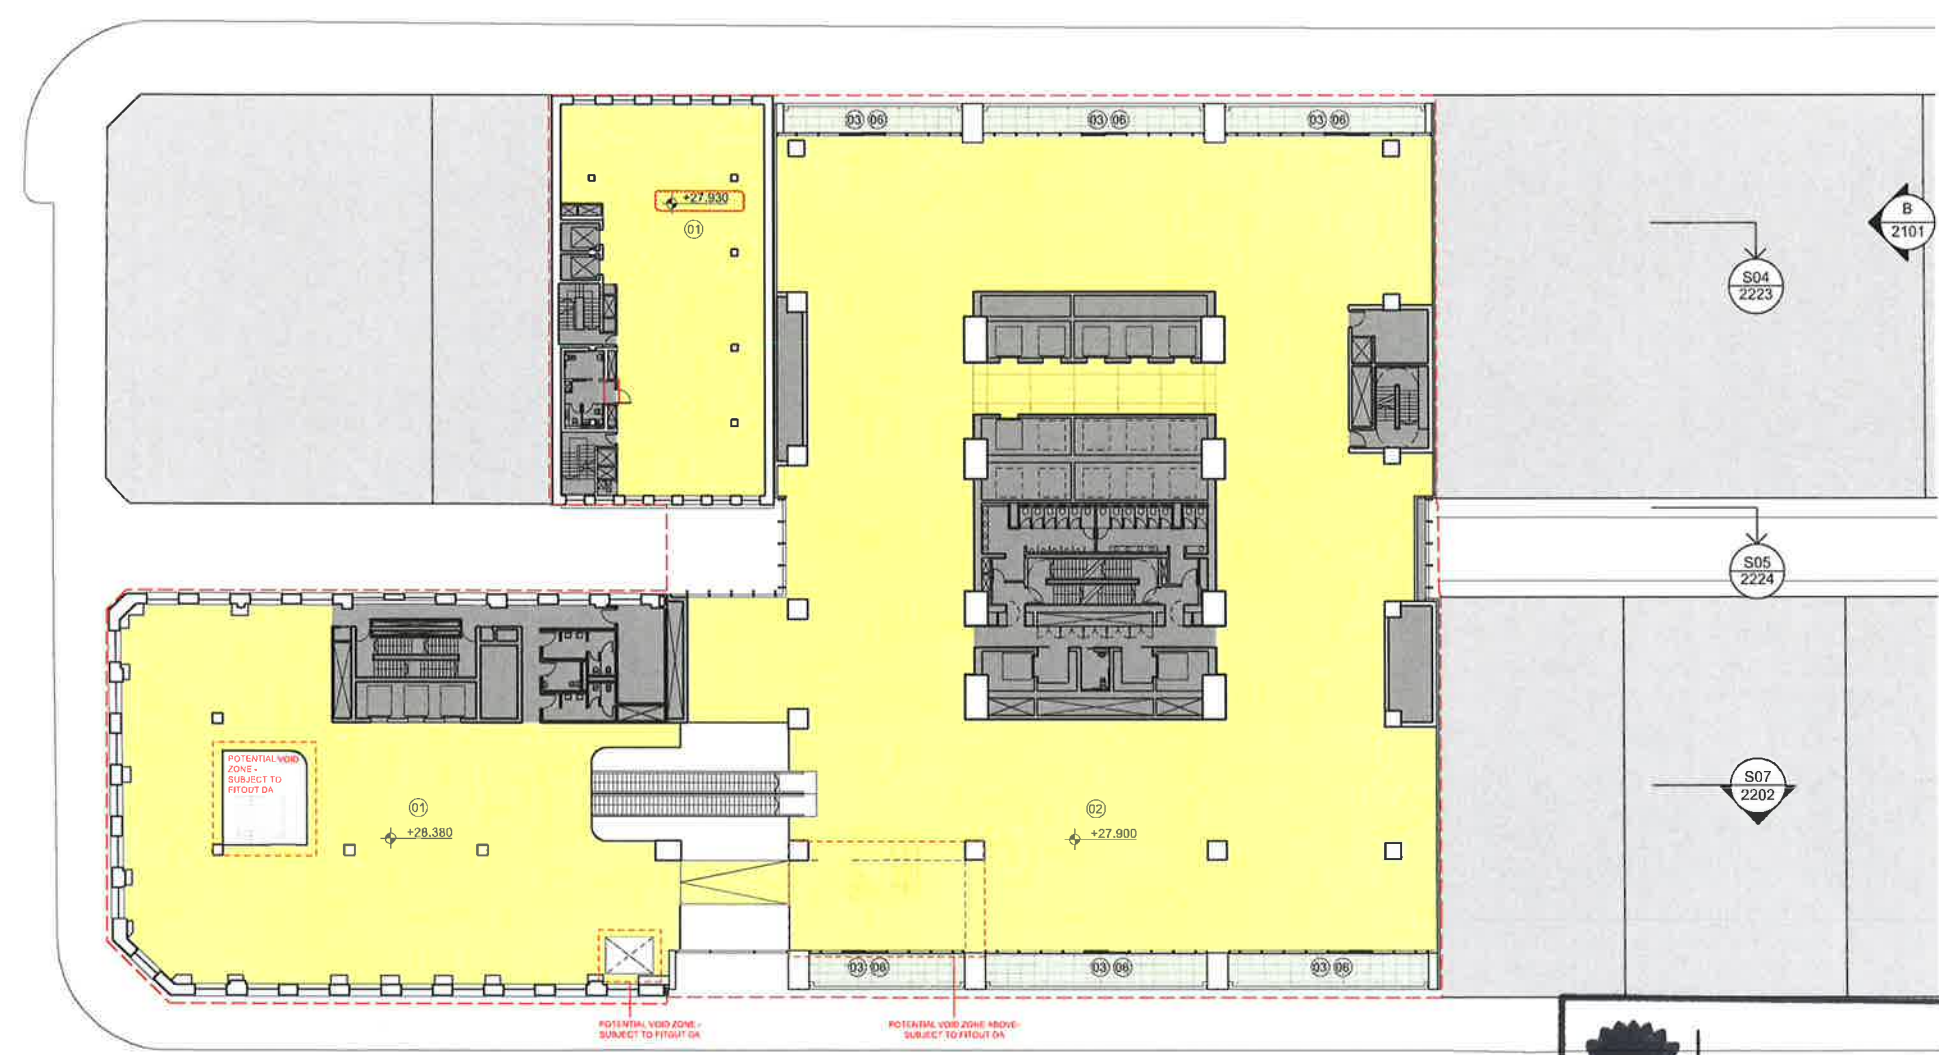

Issue	reason for issue	date	checked
Rev 00	Development Application Submission	19.02.14	PS
Rev 01	Issued for TRUSW Landowners Consent	28.08.15	PS
Rev 02	S26 Issue	25.09.15	PS
Rev 03	S26 Issue - Draft	09.09.16	SL
Rev 04	S26 Issue	20.09.16	SL
Rev 05	S26 Issue	28.09.16	SL
Rev 06	S26 additional tenant void	19.02.18	SL
Rev 07	S26 additional tenant void	21.02.18	SL
Rev 08	S4.55 submission	22.03.18	SL
Rev 09	S4.55 Issue	04.07.19	SL
Rev 10	S4.55 Issue	08.08.19	SL

Brookfield

Sovereign Wyndard Centre Pty Limited or its nominee
Level 22/25 King Street
Sydney
NSW 2000
T +612 9322 82

make + architectus

Make
32 Cleveland Street
London
W1T 4JY
T +44 (0)20 7636 5151
info@makearchitects.com
www.makearchitects.com

Architectus Sydney
Level 18 MLC Centre
18 Martin Place
Sydney NSW 2000
T (61 2) 8252 8400
F (61 2) 8252 8600
sydney@architectus.com.au
ABN 11 098 489 448

project: Wynyard Place

drawing: Mezzanine Level
Shell House Level 02
285 George Street Level 03

scale: 1 : 250 status: drawing no.: DA2010

drawn: A1

paper size: A1

checked: SL issue

project no: m: 958 a: 120298.00

Rev 10

NSW GOVERNMENT **Planning & Environment**

Issued under the Environmental Planning and Assessment Act 1979

Approved Section 4.55 (1A) Modification Application

No. 10 granted on the 24/09/2019

in respect to SS0 5824

Signed [Signature]

Sheet No. 6 of 10

architectus



Architectus Group Pty Ltd is the owner of the copyright subsisting in these drawings, plans, designs and specifications. They must not be used, reproduced or copied, in whole or in part, nor may the information, ideas and concepts therein contained (which are confidential to Architectus Group Pty Ltd) be disclosed to any person without the prior written consent of that company.

Do not scale drawings. Verify all dimensions on site. Dimensions in millimetres unless otherwise stated. Levels are in metres above Australian Height Datum unless otherwise stated. All discrepancies to be notified in writing to Make+Architectus.



01: Office
02: Plant

Core / Stairs / Lifts / Toilets
Office / Office Amenity
Plant / Back of House

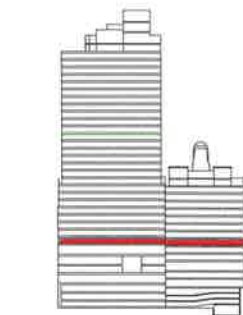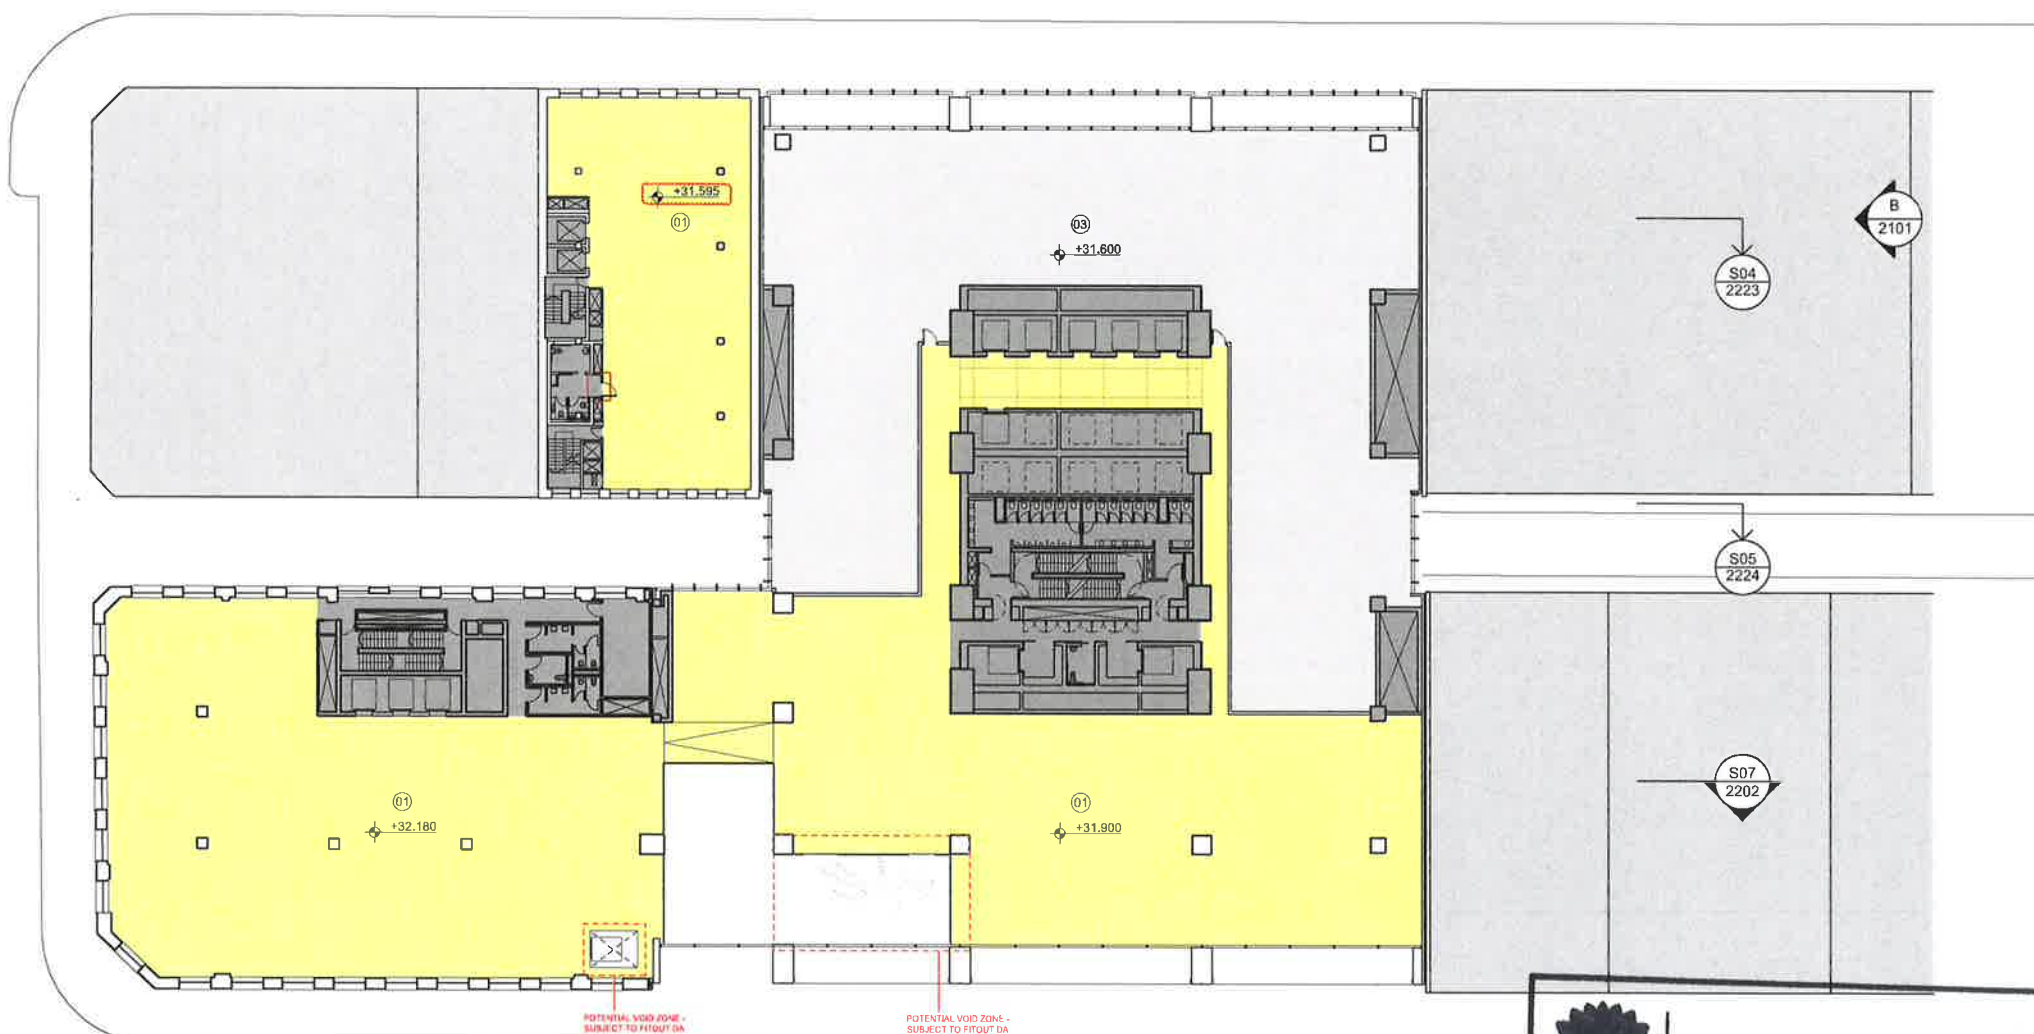

Issue	Reason for Issue	Date	Checked
Rev 00	Development Application Submission	19.03.14	PS
Rev 01	Issued for TNSW Landowners Consent	26.08.15	PS
Rev 02	S96 Issue	23.09.15	PS
Rev 03	S96 Issue	09.09.16	SL
Rev 04	S96 Issue	28.09.16	SL
Rev 05	S96 additional tenant void	19.02.18	SL
Rev 06	S96 additional tenant void	21.02.18	SL
Rev 07	S4.55 submission	22.03.19	SL
Rev 08	S4.55 Issue	04.07.19	SL
Rev 09	S4.55 Issue	08.08.19	SL

Brookfield

Sovereign Wynyard Centre Pty Limited or its nominee
Level 22.135 King Street
Sydney
NSW 2000
T +612 9222 82

make + architectus

Make
32 Cleveland Street
London
W1T 4JY
T +44 (0)20 7636 5151
info@makearchitects.com
www.makearchitects.com

Architectus Sydney
Level 18 MLC Centre
18 Martin Place
Sydney NSW 2000
T (61 2) 8252 8400
F (61 2) 8252 8600
sydney@architectus.com.au
ABN 11 018 489 448

project Wynyard Place

drawing Office Level 01
Shell House Level 01
285 George Street Level 04

scale 1:250 status drawing no.
drawn DA2011

paper size A1

checked SL issue

project no m: 958 a: 120298.00 Rev 09

NSW GOVERNMENT Planning & Environment

Issued under the Environmental Planning and Assessment Act 1979

Approved Section 4.55 (1A) Modification Application

No. 10 granted on the 24/09/2019


in respect to S505824

Signed [Signature]

Sheet No. 7 of 10

architectus
 Architectus Group Pty Ltd is the owner of the copyright subsisting in these drawings, plans, designs and specifications. They must not be used, reproduced or copied in whole or in part, nor may the information, ideas and concepts therein contained (which are confidential to Architectus Group Pty Ltd) be disclosed to any person without the prior written consent of that company.
 Do not scale drawings. Verify all dimensions on site.
 Dimensions in millimetres unless otherwise stated.
 Levels are in metres above Australian Height Datum unless otherwise stated. All discrepancies to be notified in writing to Make+Architectus.

01: Office
 Core / Stairs / Lifts / Toilets
 Office / Office Amenity

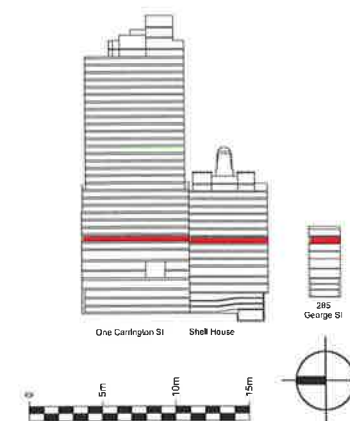

Issue	reason for issue	date	checked
Rev 00	Development Application Submission	19.03.14	PS
Rev 01	Issued for TNSW Landowners Consent	28.08.15	PS
Rev 02	S06 Issue	25.09.15	PS
Rev 03	S06 Issue	09.09.16	SL
Rev 04	S4.55 Issue	04.07.18	SL
Rev 05	S4.55 Issue	05.08.19	SL

Brookfield
 Sovereign Wynyard Centre Pty Limited or its nominee
 Level 22, 135 King Street
 Sydney
 NSW 2000
 T +612 8322 82

make + architectus
 Make
 32 Cleveland Street
 London
 W1T 4JY
 T +44 (0)20 7636 5151
 info@makearchitects.com
 www.makearchitects.com
 Architectus Sydney
 Level 18 MLC Centre
 19 Martin Place
 Sydney NSW 2000
 T (61 2) 9252 6400
 F (61 2) 9252 6600
 sydney@architectus.com.au
 ABN 11 098 469 448

project Wynyard Place
 drawing Office Level 02
 Shell House Level 04
 285 George Street Level 05
 scale 1 : 250 status drawing no.
 drawn DA2012
 paper size A1
 checked SL
 project no. 958 a: 120298.00
 Rev 05

NSW GOVERNMENT Planning & Environment
 Issued under the Environmental Planning and Assessment Act 1979
 Approved Section 4.55 (1A) Modification Application
 No. 10 granted on the 24/09/2019
 in respect to SSD 5824
 Signed [Signature]
 Sheet No. B of 10




architectus
 Architectus Group Pty Ltd is the owner of the copyright subsisting in these drawings, plans, designs and specifications. They must not be used, reproduced or copied, in whole or in part, nor may the information, ideas and concepts therein contained (which are confidential to Architectus Group Pty Ltd) be disclosed to any person without the prior written consent of that company.

Do not scale drawings. Verify all dimensions on site.
 Dimensions in millimetres unless otherwise stated.
 Levels are in metres above Australian Height Datum unless otherwise stated. All discrepancies to be notified in writing to Make+Architectus.

01: Office

Core / Stairs / Lifts / Tolls
 Office / Office Amenity

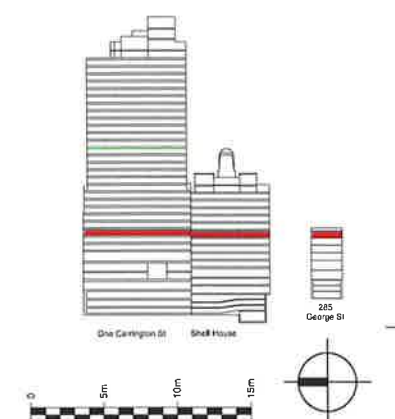

Issue	reason for issue	date	checked
Rev 00	Development Application Submission	19.03.14	PS
Rev 01	Issued for TN/SW Landowners Consent	28.08.15	PS
Rev 02	S96 Issue	25.09.15	PS
Rev 03	S96 Issue	09.09.16	SL
Rev 04	S4.55 Issue	04.07.18	SL
Rev 05	S4.55 Issue	08.08.19	SL

Brookfield

Sovereign Wynyard Centre Pty Limited or its nominee
 Level 22 135 King Street
 Sydney
 NSW 2000
 T +612 6322 82

make + architectus

Make
 32 Cleveland Street
 London
 W11 4JY
 T +44 (0)20 7636 5151
 info@makearchitects.com
 www.makearchitects.com

Architectus Sydney
 Level 18 MLC Centre
 19 Martin Place
 Sydney NSW 2000
 T (61 2) 8282 8400
 F (61 2) 8222 6600
 sydney@architectus.com.au
 ABN 11 098 489 448

project Wynyard Place

drawing Office Level 03
 Shell House Level 05
 285 George Street Level 06

scale 1 : 250 status drawing no.

drawn DA2013

paper size A1

checked SL issue

project no m: 958 a: 120298.00

Rev 05

NSW GOVERNMENT **Planning & Environment**

Issued under the Environmental Planning and Assessment Act 1979


Approved Section 4.55 (1A) Modification Application

No. 10 granted on the 24/09/2019



in respect to SSO 5824

Signed PS

Sheet No. 9 of 10

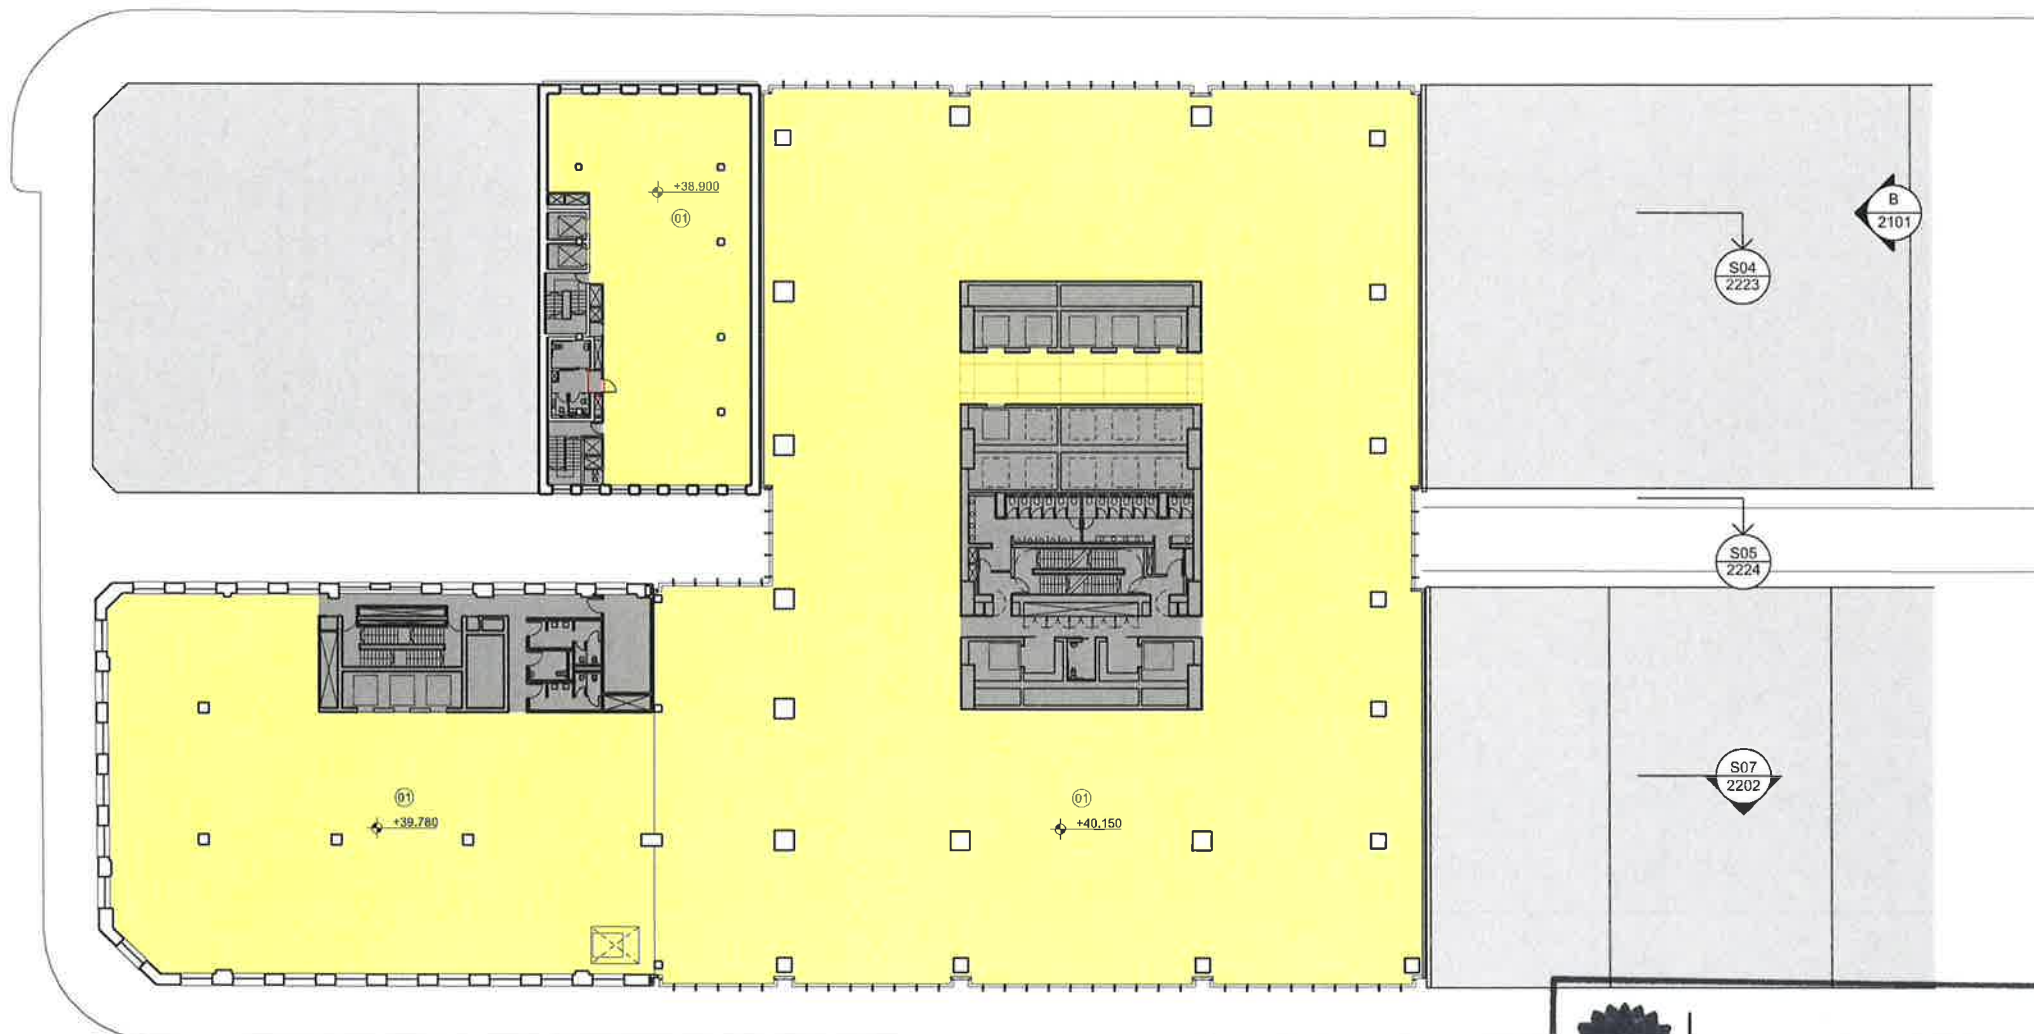

- 01: Plant
02: Car Park
03: Retail
04: Office
05: Office lobby
06: Connection to concourse
07: Lifts expressed above Concourse
08: Connection to Wynyard Lane
09: View through to Carrington Street
10: Non-accessible display space
11: Roof terrace
12: Office amenity

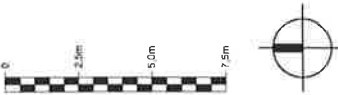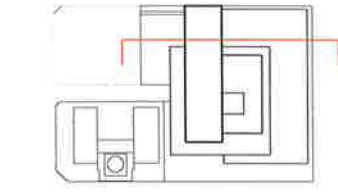

Issue	Reason for Issue	Date	Checked
Rev 00	Development Application Submission	19.03.14	PS
Rev 01	Issued for 10th SW Landowners Consent	28.08.15	PS
Rev 02	500 Issue	25.09.15	PS
Rev 03	500 Issue	09.09.16	SL
Rev 04	54.55 Issue	04.07.18	SL

Brookfield

Wynyard Place
Level 22 135 King Street
Sydney
NSW 2000
+61 2 9222 82

Architect:
make + architectusTM

Make + Architectus Sydney
Level 18 MLC Centre
18 Market Place
Sydney NSW 2000
T +61 2 8252 8400
F +61 2 8252 8600
sydney@architectus.com.au
ABN 11 058 486 446

Project: Wynyard Place
Drawing: Proposed Section 04
Retail on George Street

Scale: 1:125
Status:
Drawing no: DA2223

Project size: A1
Checked: SL
Issue:
Project no: m: 958 a: 120298.00

Rev 04

NSW Planning & Environment
Issued under the Environmental Planning and Assessment Act 1979

Approved Section 4.55 (1A) Modification Application

No. 10 granted on the 24/09/2019

in respect to SSO 5024

Signed [Signature]

Sheet No. 10 of 10