
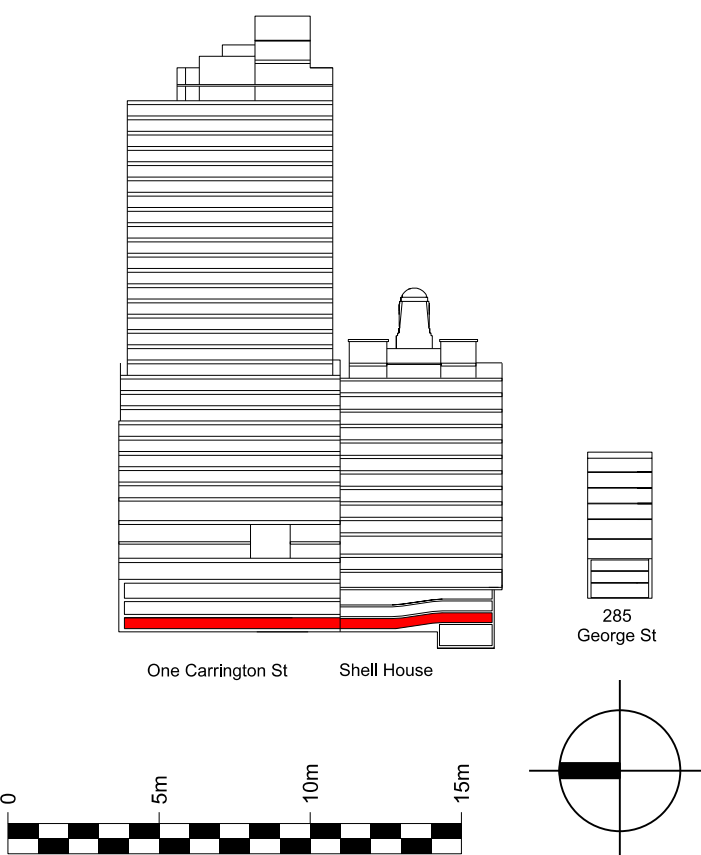


architectus™
Architectus Group Pty Ltd is the owner of the copyright subsisting in these drawings, plans, designs and specifications. They must not be used, reproduced or copied, in whole or in part, nor may the information, ideas and concepts therein contained (which are confidential to Architectus Group Pty Ltd) be disclosed to any person without the prior written consent of that company.

Do not scale drawings. Verify all dimensions on site. Dimensions in millimetres unless otherwise stated. Levels are in metres above Australian Height Datum unless otherwise stated. All discrepancies to be notified in writing to Make+Architectus.

— Site Boundary

- 01: Plant / Services
 - 02: Disabled Parking Spaces
 - 03: 5 Motorcycle Parking Spaces
 - 04: 62 Car Parking Spaces
 - 05: Shell House Passenger Lifts
 - 06: Office Shuttle Lifts
 - 07: End of Trip Facilities
 - 08: Showers : 46
 - 09: Lockers : 446
 - 09: 446 Bicycle Spaces
 - 09: End of Trip Lifts
- End of Trip Facilities
 - Cycle Parking
 - Parking / Loading
 - Circulation
 - Core / Stairs / Lifts / Toilets
 - Plant / Back of House

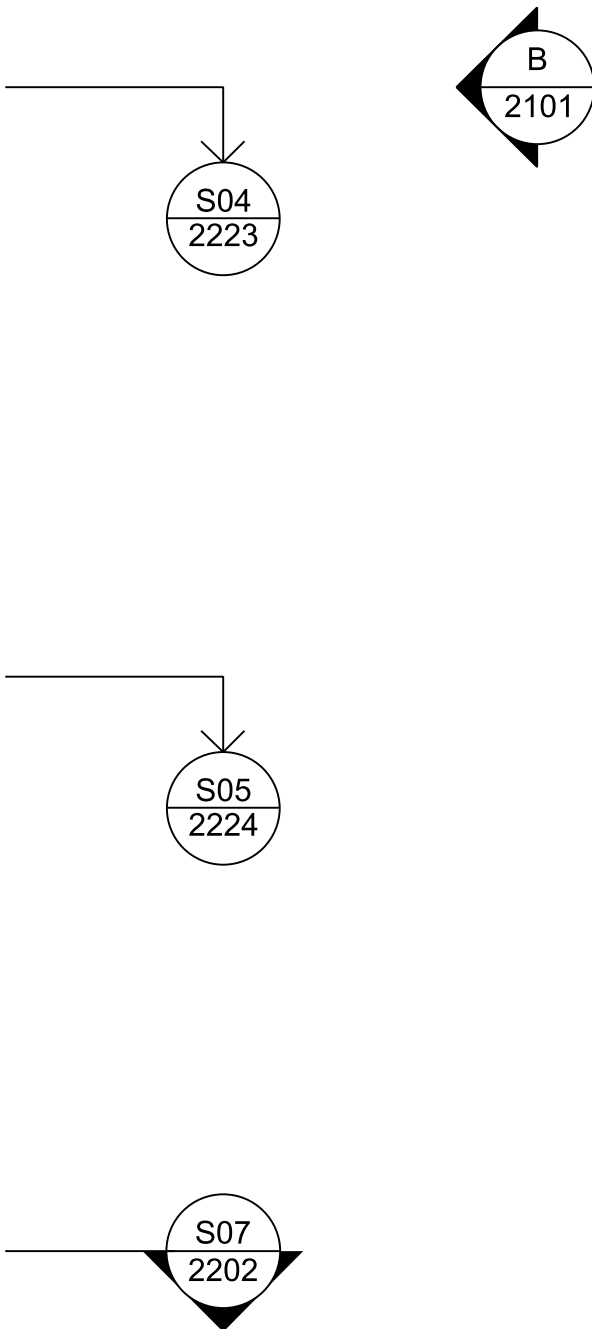

Issue	reason for issue	date	checked
Rev 00	Development Application Submission	19.03.14	PS
Rev 01	Issued for TNSW Landowners Consent	28.08.15	PS
Rev 02	S96 Issue	25.09.15	PS
Rev 03	S96 Issue - Draft	09.09.16	SL
Rev 04	S96 Issue	28.09.16	SL

Brookfield

Sovereign Wynyard Centre Pty Limited or its nominee
Level 22, 135 King Street
Sydney
NSW 2000
T +612 9322 82

architects
make + architectus™

Make
32 Cleveland Street
London
W1T 4JY
T +44 (0)20 7636 5151
Info@makearchitects.com
www.makearchitects.com

Architectus Sydney
Level 18 MLC Centre
19 Martin Place
Sydney NSW 2000
T (61 2) 8252 8400
F (61 2) 8252 8600
sydney@architectus.com.au
ABN 11 098 488 445

project
Wynyard Place

drawing
Basement Level
Shell House Basement Level

scale
1 : 250

status
drawing no.
DA2003

drawn
paper size
A1


checked
PS/IL

issue
project no
m: 958 a: 120298.00

Rev 04

— Site Boundary

- 01: Lobby / Reception
02: Retail
03: Carrington Street to George Street Connection
04: Plant / Services
05: Office Shuttle Lifts
06: Retail Passenger Lifts
07: End of Trip Lifts
08: Shell House Passenger Lifts
09: Goods Lifts
10: Refer to Public Domain drawings
11: Office amenity
- Through-Site Link
Retail
Core / Stairs / Lifts / Toilets
Plant / Back of House
Office Lobby
Office / Office Amenity

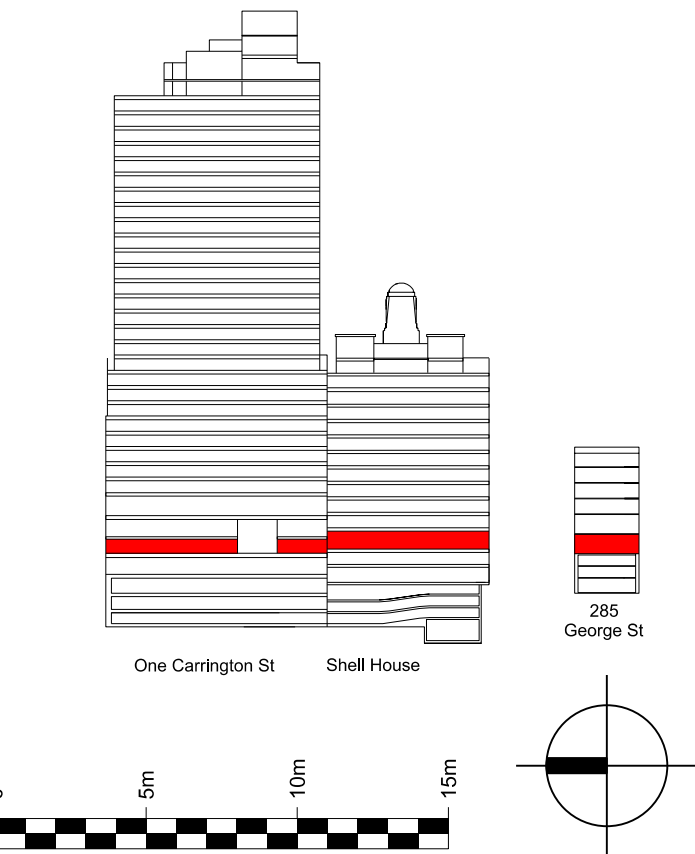

Issue	reason for issue	date	checked
Rev 00	Development Application Submission	19.03.14	PS
Rev 01	Issued for TfNSW Landowners Consent	28.08.15	PS
Rev 02	S96 Issue	25.09.15	PS
Rev 03	S96 Issue - Draft	09.09.16	SL
Rev 04	S96 Issue	28.09.16	SL

Brookfield

Sovereign Wynyard Centre Pty Limited or its nominee
Level 22,135 King Street
Sydney
NSW 2000
T +612 9322 82

architects
make + architectus™

Make
32 Cleveland Street
London
W1T 4JY
T +44 (0)20 7636 5151
info@makearchitects.com
www.makearchitects.com

Architectus Sydney
Level 18 MLC Centre
19 Martin Place
Sydney NSW 2000
T (61 2) 8252 8400
F (61 2) 8252 8600
sydney@architectus.com.au
ABN 11 098 488 445

project
Wynyard Place

drawing
Carrington Street Level
Shell House Carrington Street
285 George Street Level 01

scale
1 : 250

drawn
DA2008

paper size
A1



checked
PS/IL

project no
m: 958 a: 120298.00

Rev 04

- 01: Office
02: Office amenity
03: Accessible external terrace
04: Plant/ Services
05: Recessed inaccessible terrace
06: Refer to Landscape drawings

- Core / Stairs / Lifts / Toilets
- Plant / Back of House
- Office / Office Amenity
- Accessible Terrace

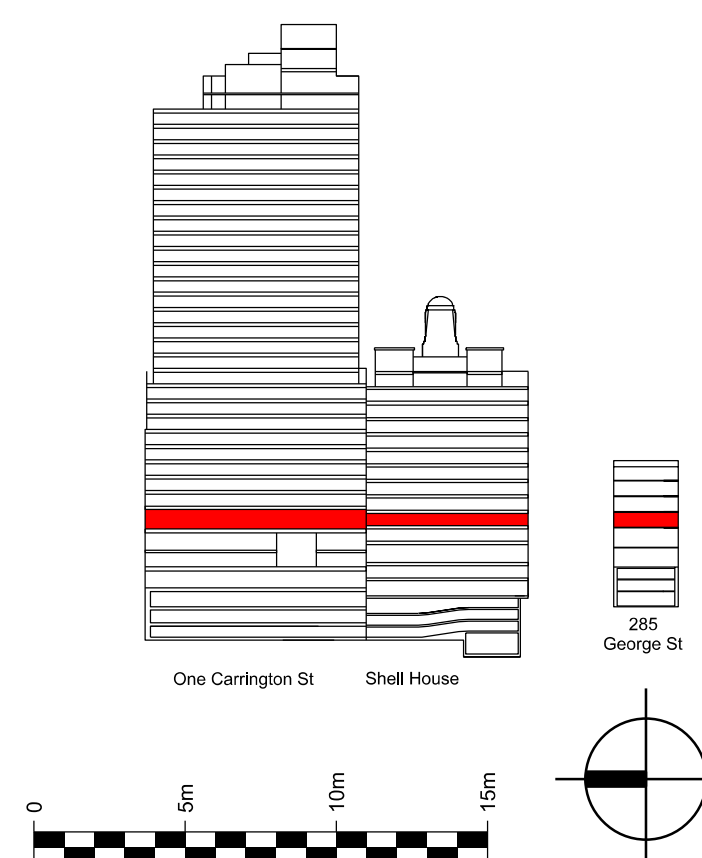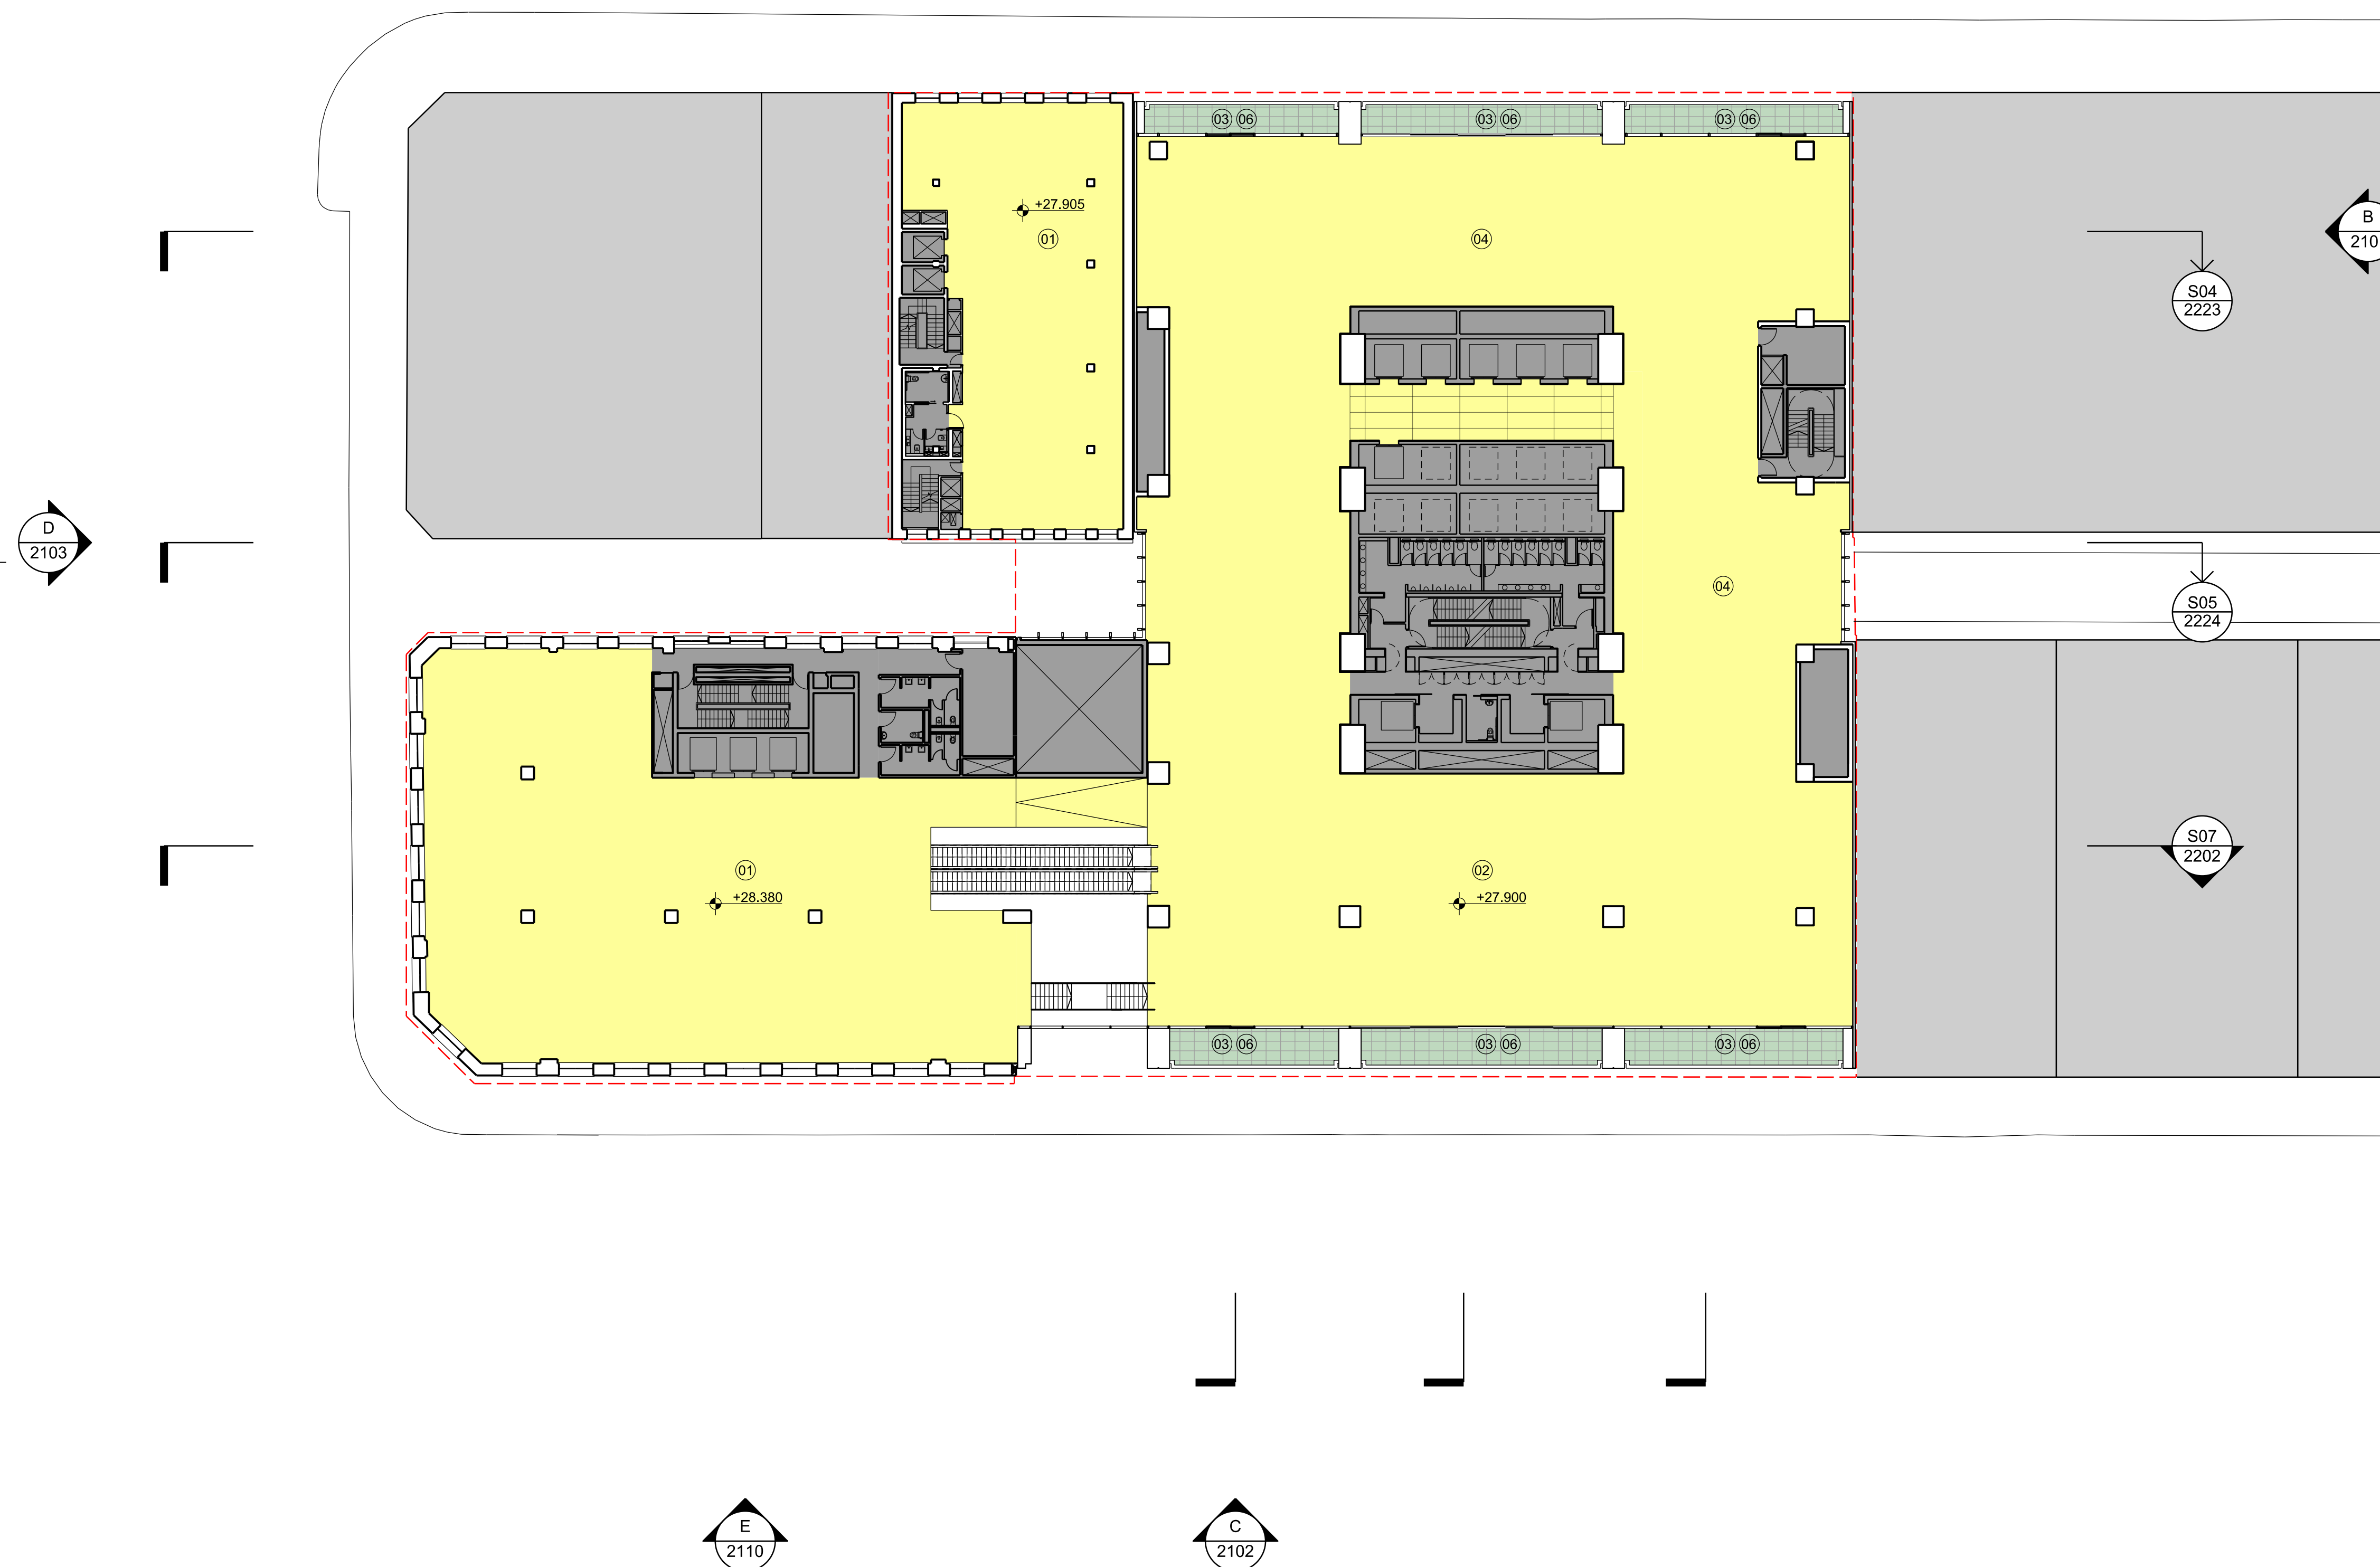

issue	reason for issue	date	checker
Rev 00	Development Application Submission	19.03.14	PS
Rev 01	Issued for TNSW Landowners Consent	28.08.15	PS
Rev 02	S96 Issue	25.09.15	PS
Rev 03	S96 Issue - Draft	09.09.16	SI
Rev 04	S96 Issue	26.09.16	SI
Rev 05	S96 Issue	28.09.16	SI

Brookfield

Sovereign Wynyard Centre Pty Limited or its nominee
Level 22, 135 King Street
Sydney
NSW 2000
T +612 9322 82

architects

architects
make + architectus™

Make
32 Cleveland Street
London
W1T 4JY
T +44 (0)20 7636 5151
info@makearchitects.com
www.makearchitects.com

Architectus Sydney
Level 18 MLC Centre
19 Martin Place
Sydney NSW 2000
T (61 2) 8252 8400
F (61 2) 8252 8600
sydney@architectus.com.au
ARN 11 098 489 448

project

Wynyard Place

drawing

Mezzanine Level

Shell House Level 02

285 George Street Level 03

scale

1:25

status

drawing no.

DA2010

drawn

A1

checked

5044

issue

PS/IL

Rev 05


project no.

no m: 958 a: 120298.00

Architectus Group Pty Ltd is the owner of the copyright subsisting in these drawings, plans, designs and specifications. They must not be used, reproduced or copied, in whole or in part, nor may the information, ideas and concepts therein contained (which are confidential to Architectus Group Pty Ltd) be disclosed to any person without the prior written consent of that company.

Do not scale drawings. Verify all dimensions on site.
Dimensions in millimetres unless otherwise stated.
Levels are in metres above Australian Height Datum
unless otherwise stated. All discrepancies to be notified
in writing to Make+Architectus.

Core / Stairs / Lifts / Toilets
 Office / Office Amenity

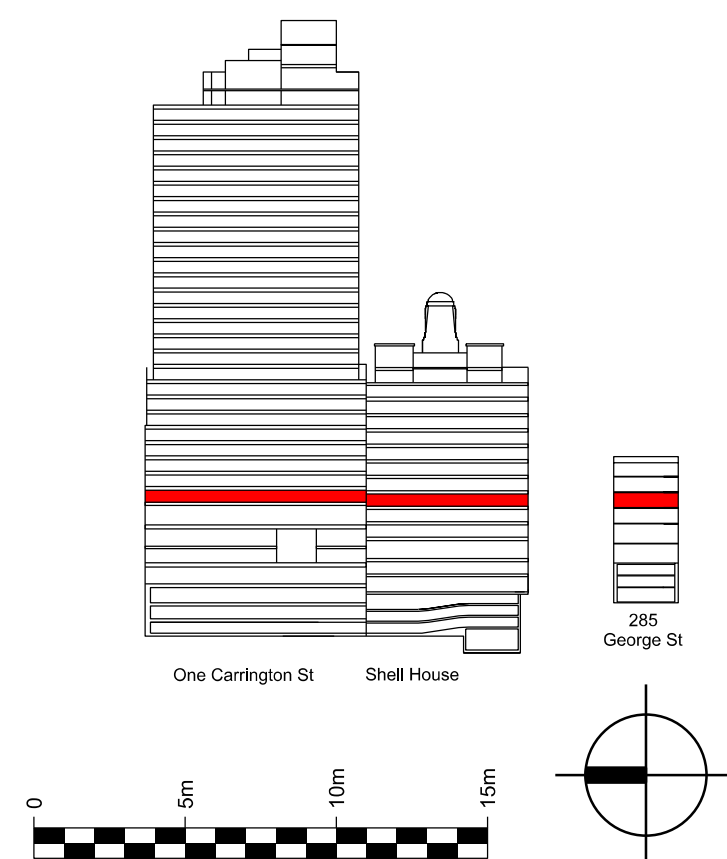[illegible]

Sovereign Wynyard Centre Pty Limited or its nominee
Level 22, 135 King Street
Sydney
NSW 2000
T +612 9322 82

architects

architects
make + architectus™

Make
32 Cleveland Street
London
W1T 4JY
T +44 (0)20 7636 5151
info@makearchitects.com
www.makearchitects.com

Architectus Sydney
Level 18 MLC Centre
19 Martin Place
Sydney NSW 2000
T (61 2) 8252 8400
F (61 2) 8252 8600
sydney@architectus.com.au
ABN 11 098 489 448

project

Wynyard Place

drawing

Office Level 01

Shell House Level 03

285 George Street Level 04

scale 1 : 250 status drawing no.

drawn DA2011

paper size **A1**

checked
PS/II
issue

project no
m: 958 a: 120298.00


Rev 04

- 01: Office
02: Accessible terrace
03: Refer to Landscape Architect's drawing for terrace layout
04: Restaurant / Bar
05: Retail Passenger Lifts
- Core / Stairs / Lifts / Toilets

Office / Office Amenity

Accessible Terrace

Restaurant / Bar

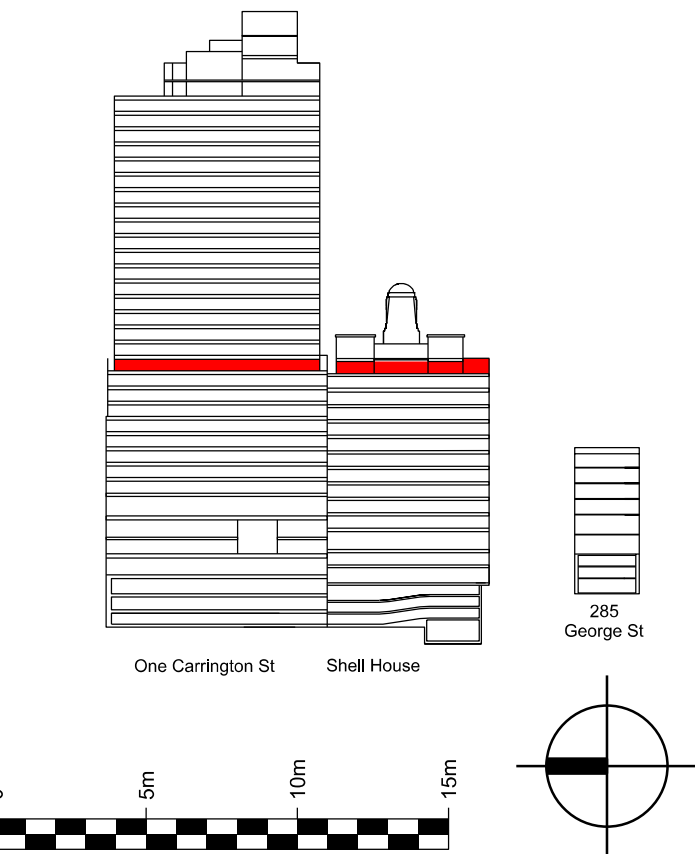

Issue	reason for issue	date	checked
Rev 00	Development Application Submission	19.03.14	PS
Rev 01	Issued for TINSW Landowners Consent	28.08.15	PS
Rev 02	S96 Issue	25.09.15	PS
Rev 03	S96 Issue	09.09.16	SL
Rev 04	S96 Issue	28.09.16	SL

Brookfield

Sovereign Wynyard Centre Pty Limited or its nominee
Level 22,135 King Street
Sydney
NSW 2000
T +612 9322 82

architects
make + architectus™

Make
32 Cleveland Street
London
W1T 4JY
T +44 (0)20 7636 5151
info@makearchitects.com
www.makearchitects.com

Architectus Sydney
Level 18 MLC Centre
19 Martin Place
Sydney NSW 2000
T (61 2) 8252 8400
F (61 2) 8252 8600
sydney@architectus.com.au
ABN 11 098 488 445

project	Wynyard Place		
drawing	Office Level 09 Shell House Level 11		
scale	1 : 250	status	drawing no.
drawn			DA2019
paper size	A1		
checked	PS/IL	issue	
project no	m: 958 a: 120298.00		Rev 04

- 01: Office

02: Restaurant / Bar



03: Accessible terrace

04: Refer to Landscape Architect's drawing for terrace layout
- Core / Stairs / Lifts / Toilets

Office / Office Amenity

Accessible Terrace

Restaurant / Bar

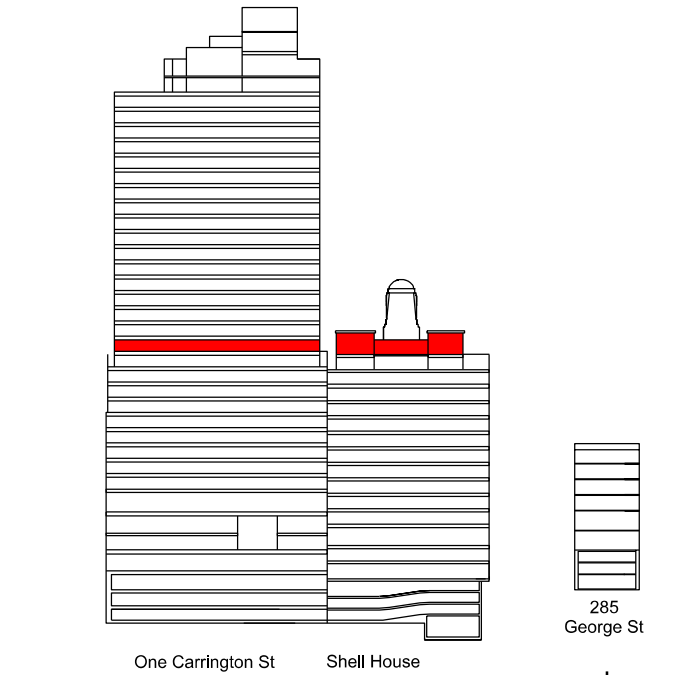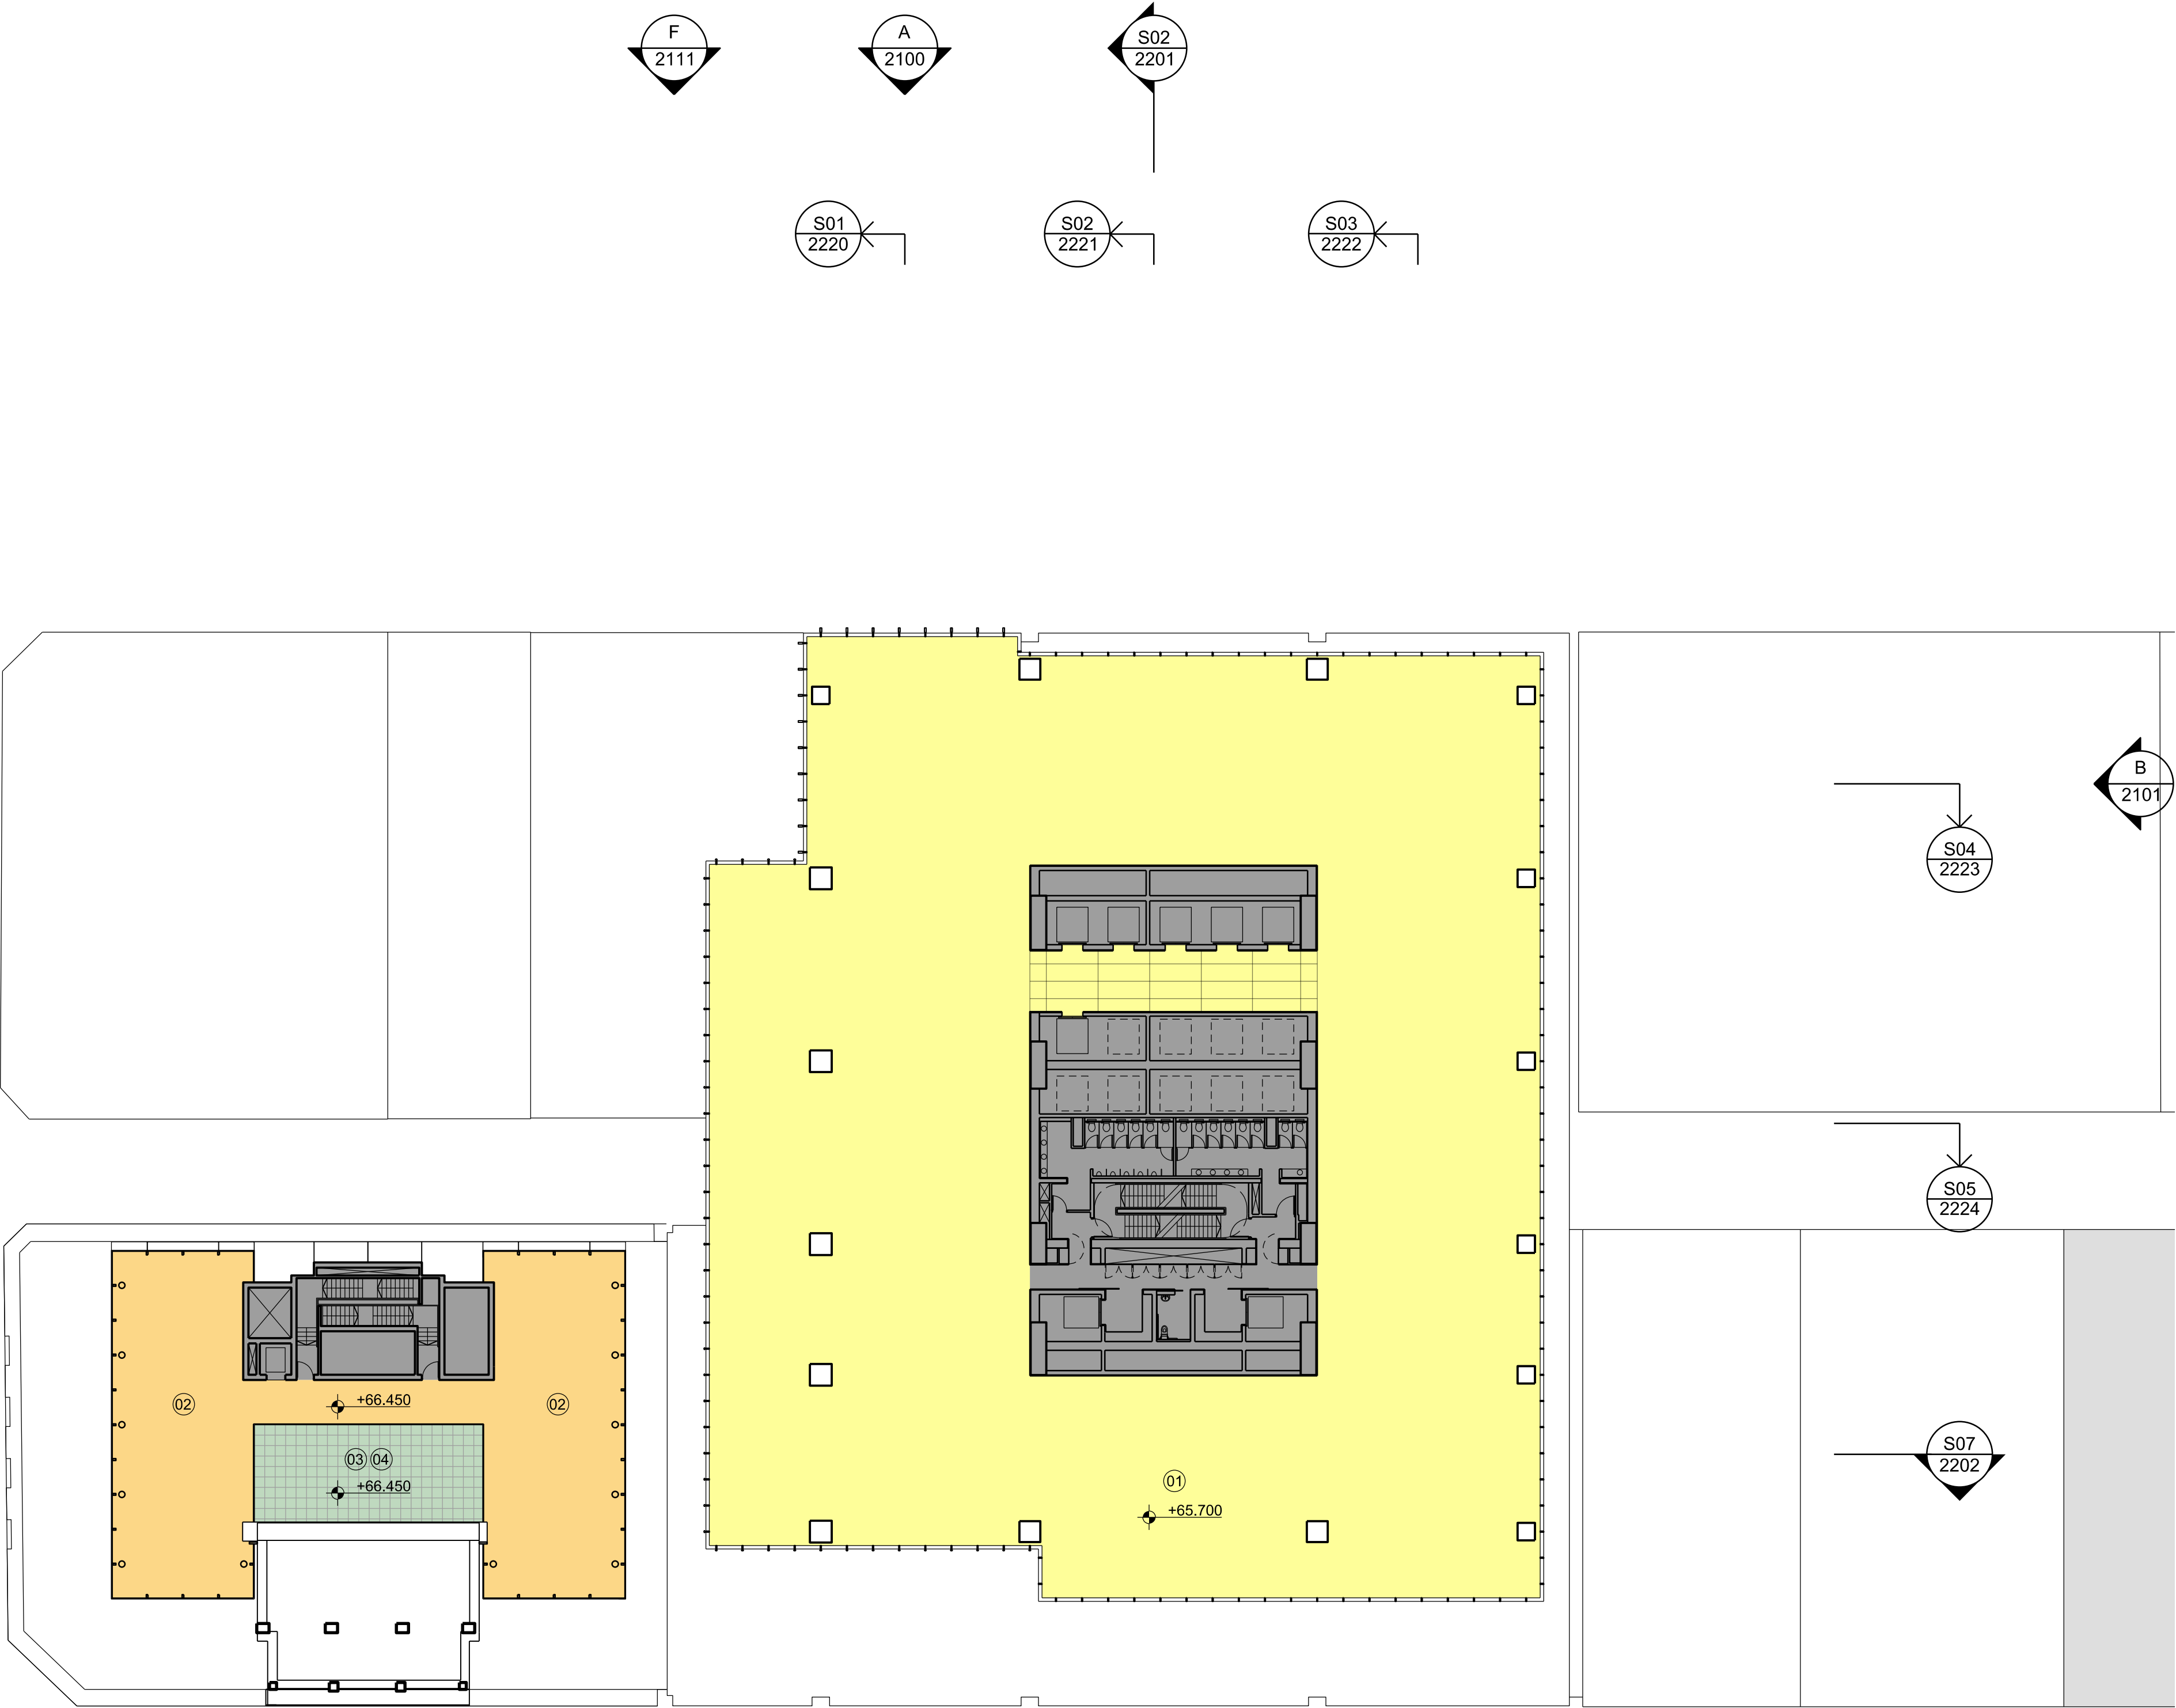

Issue	reason for issue	date	checked
Rev 00	Development Application Submission	19.03.14	PS
Rev 01	Issued for TINSW Landowners Consent	28.08.15	PS
Rev 02	S96 Issue	25.09.15	PS
Rev 03	S96 Issue	09.09.16	SL
Rev 04	S96 Issue	28.09.16	SL

Brookfield

Sovereign Wynyard Centre Pty Limited or its nominee
Level 22,135 King Street
Sydney
NSW 2000
T +612 9322 82

architects
make + architectus™

Make
32 Cleveland Street
London
W1T 4JY
T +44 (0)20 7636 5151
info@makearchitects.com
www.makearchitects.com

Architectus Sydney
Level 18 MLC Centre
19 Martin Place
Sydney NSW 2000
T (61 2) 8252 8400
F (61 2) 8252 8600
sydney@architectus.com.au
ABN 11 098 488 445

project

Wynyard Place

drawing

Office Level 10
Shell House Level 12

scale

1 : 250

status

drawing no.

drawn

DA2020

paper size

A1

checked

PS/IL

issue

project no

m: 958 a: 120298.00

Rev 04

- 01

Plant
- 02

Car Park
- 03

Retail
- 04

To Wynyard Station
- 05

Lifts expressed above Concourse
- 06

Loading Bay
- 07

Wynyard Lane
- 08

Glazed awning
- 09

Office Lobby Reception
- 10

Accessible Terrace
- 11

Office Amenity
- 12

Office
- 13

Office Lobby Reception
- 14



Hunter Connection
- 15

Lift Lobby
- 16

Lift Motor Room
- 17

Services Route
- 18

Inaccessible Terrace (Service access only)

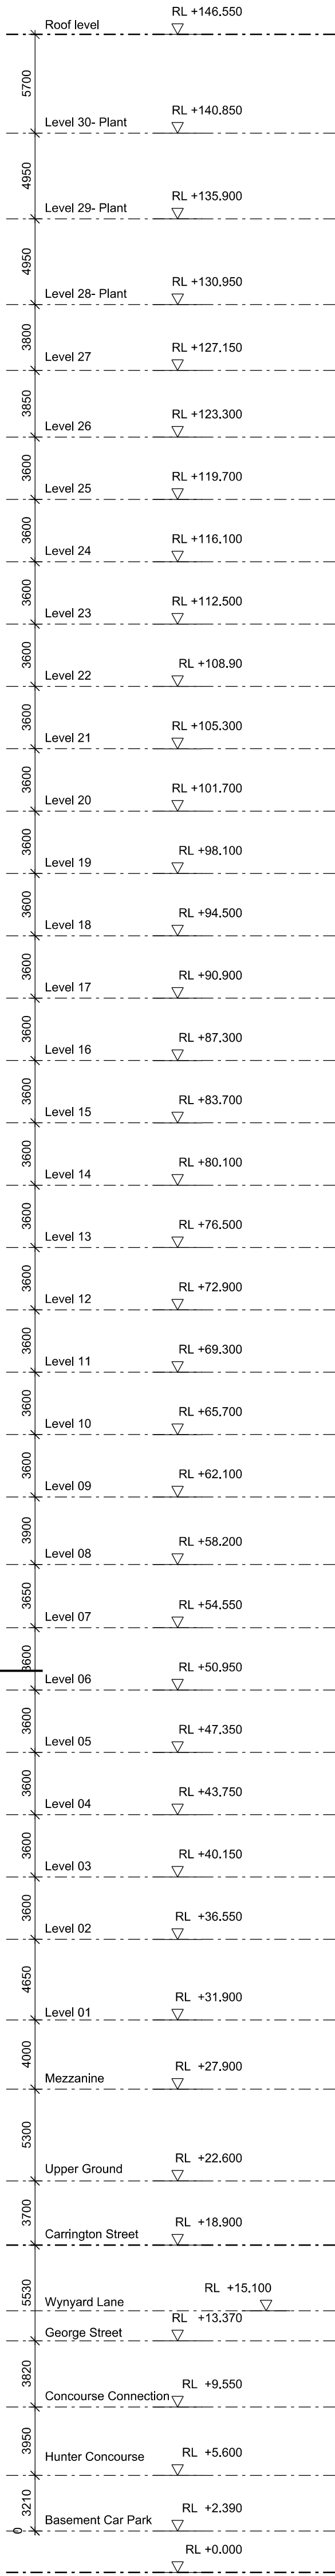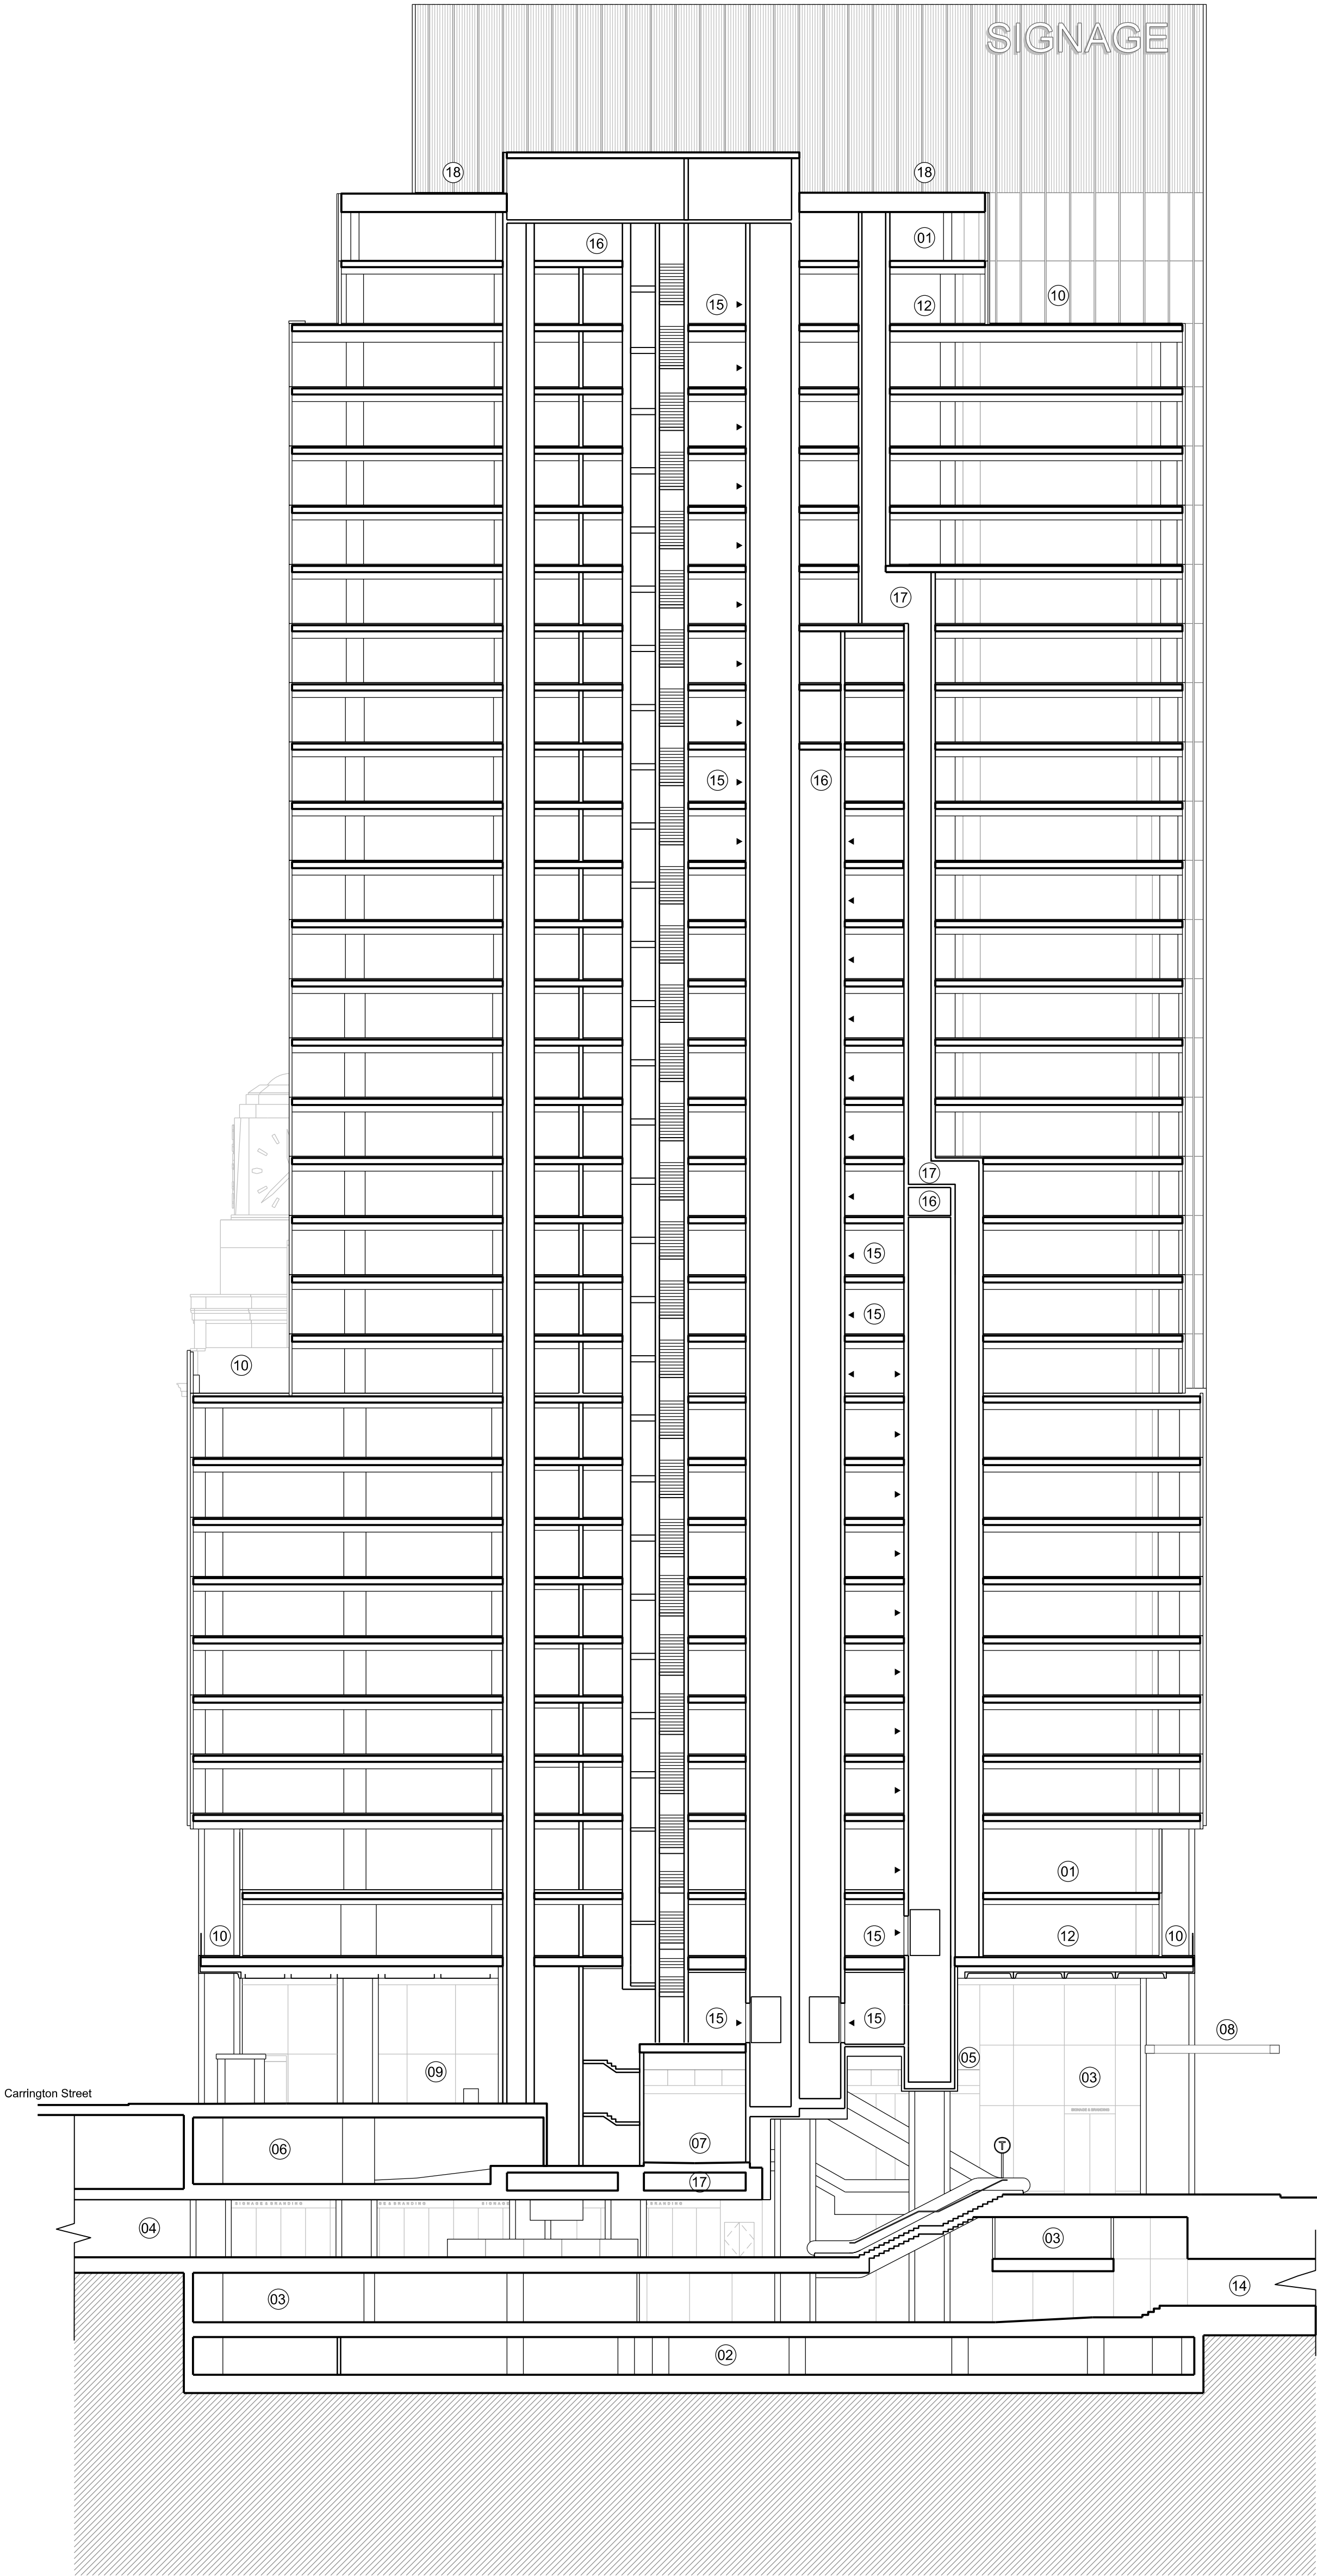

architects

make + architectus

TM

4444

Architectus Sydney
32 Cleveland Street
London
SYDNEY
T +61 2 9144 0000 7636 5191
F +61 2 9144 0000 7636 5191
info@makearchitects.com
www.makearchitects.com

Architectus Sydney
Level 19 MLC Centre
19 Market Place
Sydney
T +61 2 9252 8000
F +61 2 9252 8000
sydney@architectus.com.au
SAH T +65 658 4545

project

Wynyard Place

drawing

Proposed Section 02

scale

1 : 250

status

drawing no.

DA2201

drawn

paper size

A1

checked

PS/IL

issue


Rev 04

project no.

nr. 958

at

120298.00

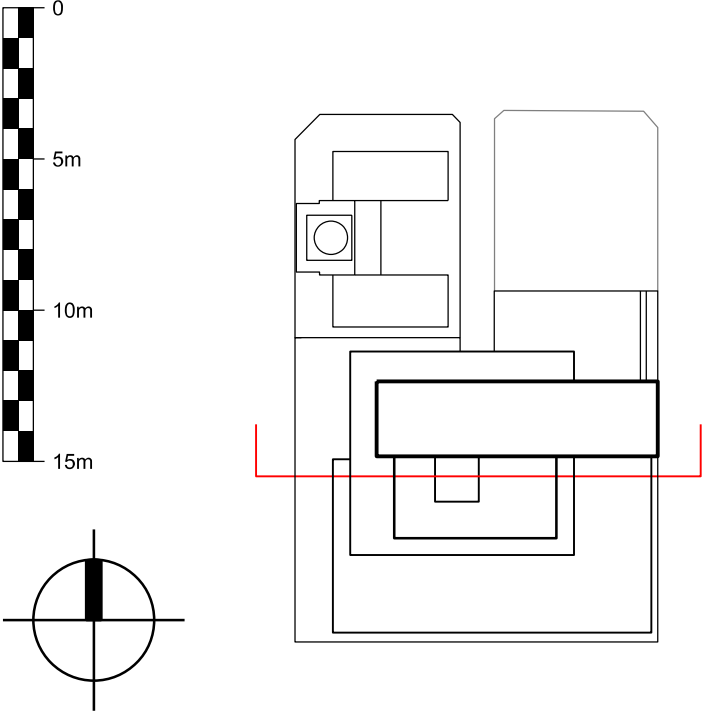

architectusTM

Architectus Group Pty Ltd is the owner of the copyright subsisting in the drawings and designs contained herein. No part of this document may be reproduced, stored in a retrieval system, or transmitted in any form or by any means, electronic, mechanical, photocopying, recording, or by any information storage and retrieval system, without the prior written consent of that company.

Do not scale drawings. Verify all dimensions on site. Levels are in metres above Australian Height Datum. Dimensions in millimetres unless otherwise stated.

In writing to Make+Architectus.



- 01

Plant
- 02

Car Park
- 03

Retail
- 04

Waste Management
- 05

Courier Parking
- 06

Loading Bay
- 07

Loading Bay Ramp
- 08

Lobby
- 09

Cafe
- 10

Existing Shell House Clock Tower
- 11

Connection Between George Street and Carrington Street
- 12

Office Amenity
- 13

Office
- 14

Concourse
- 15

Shell House Pavilion
- 16




Shell House Atrium
- 17

Basement Ramp
- 18

External Terrace
- 19

Inaccessible Terrace
- 20

Hunter Concourse

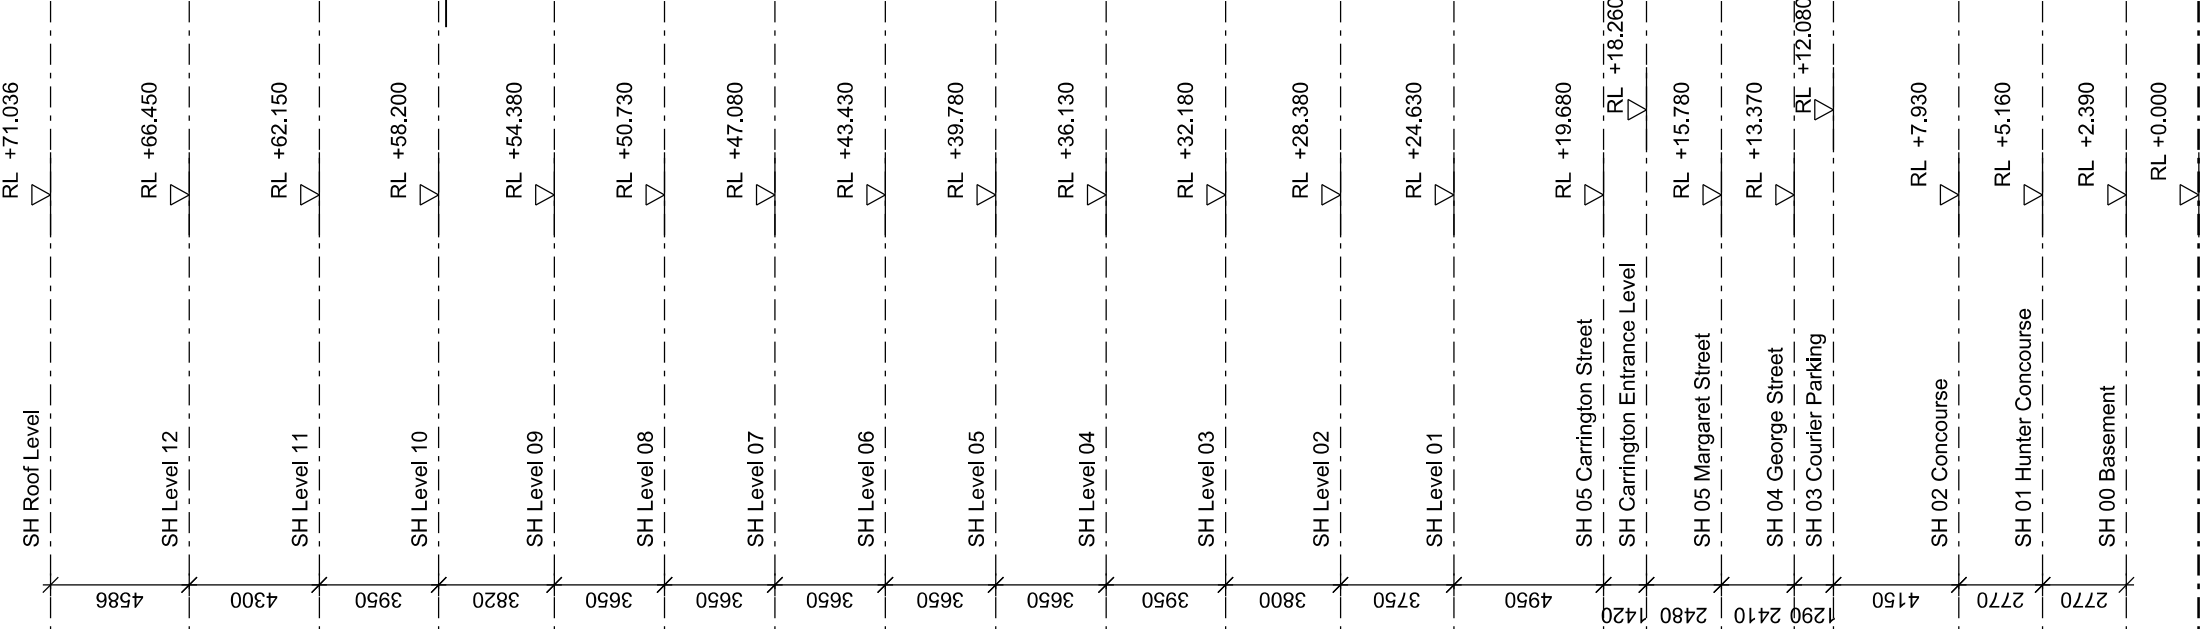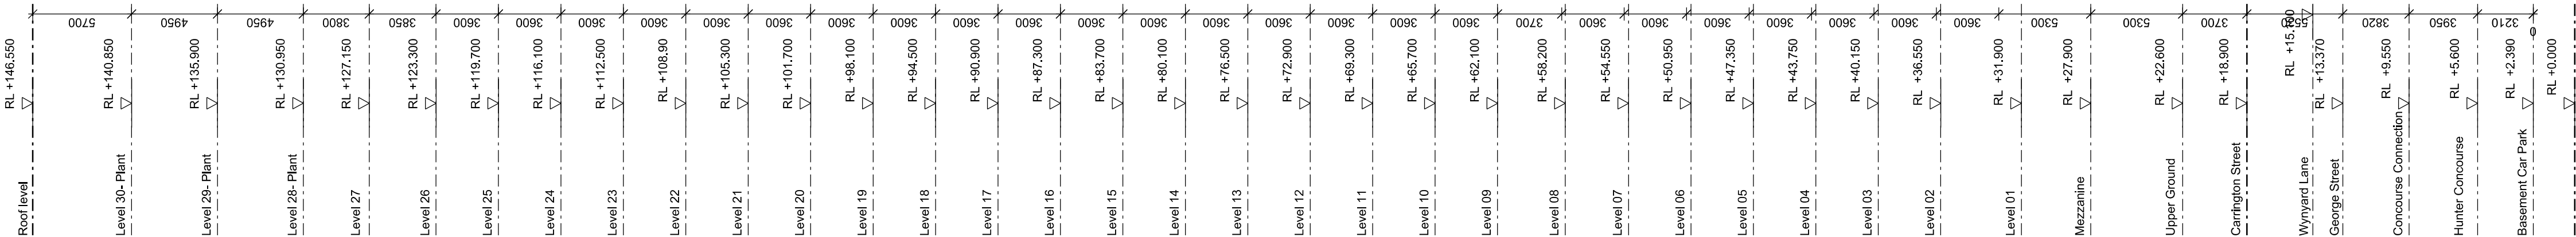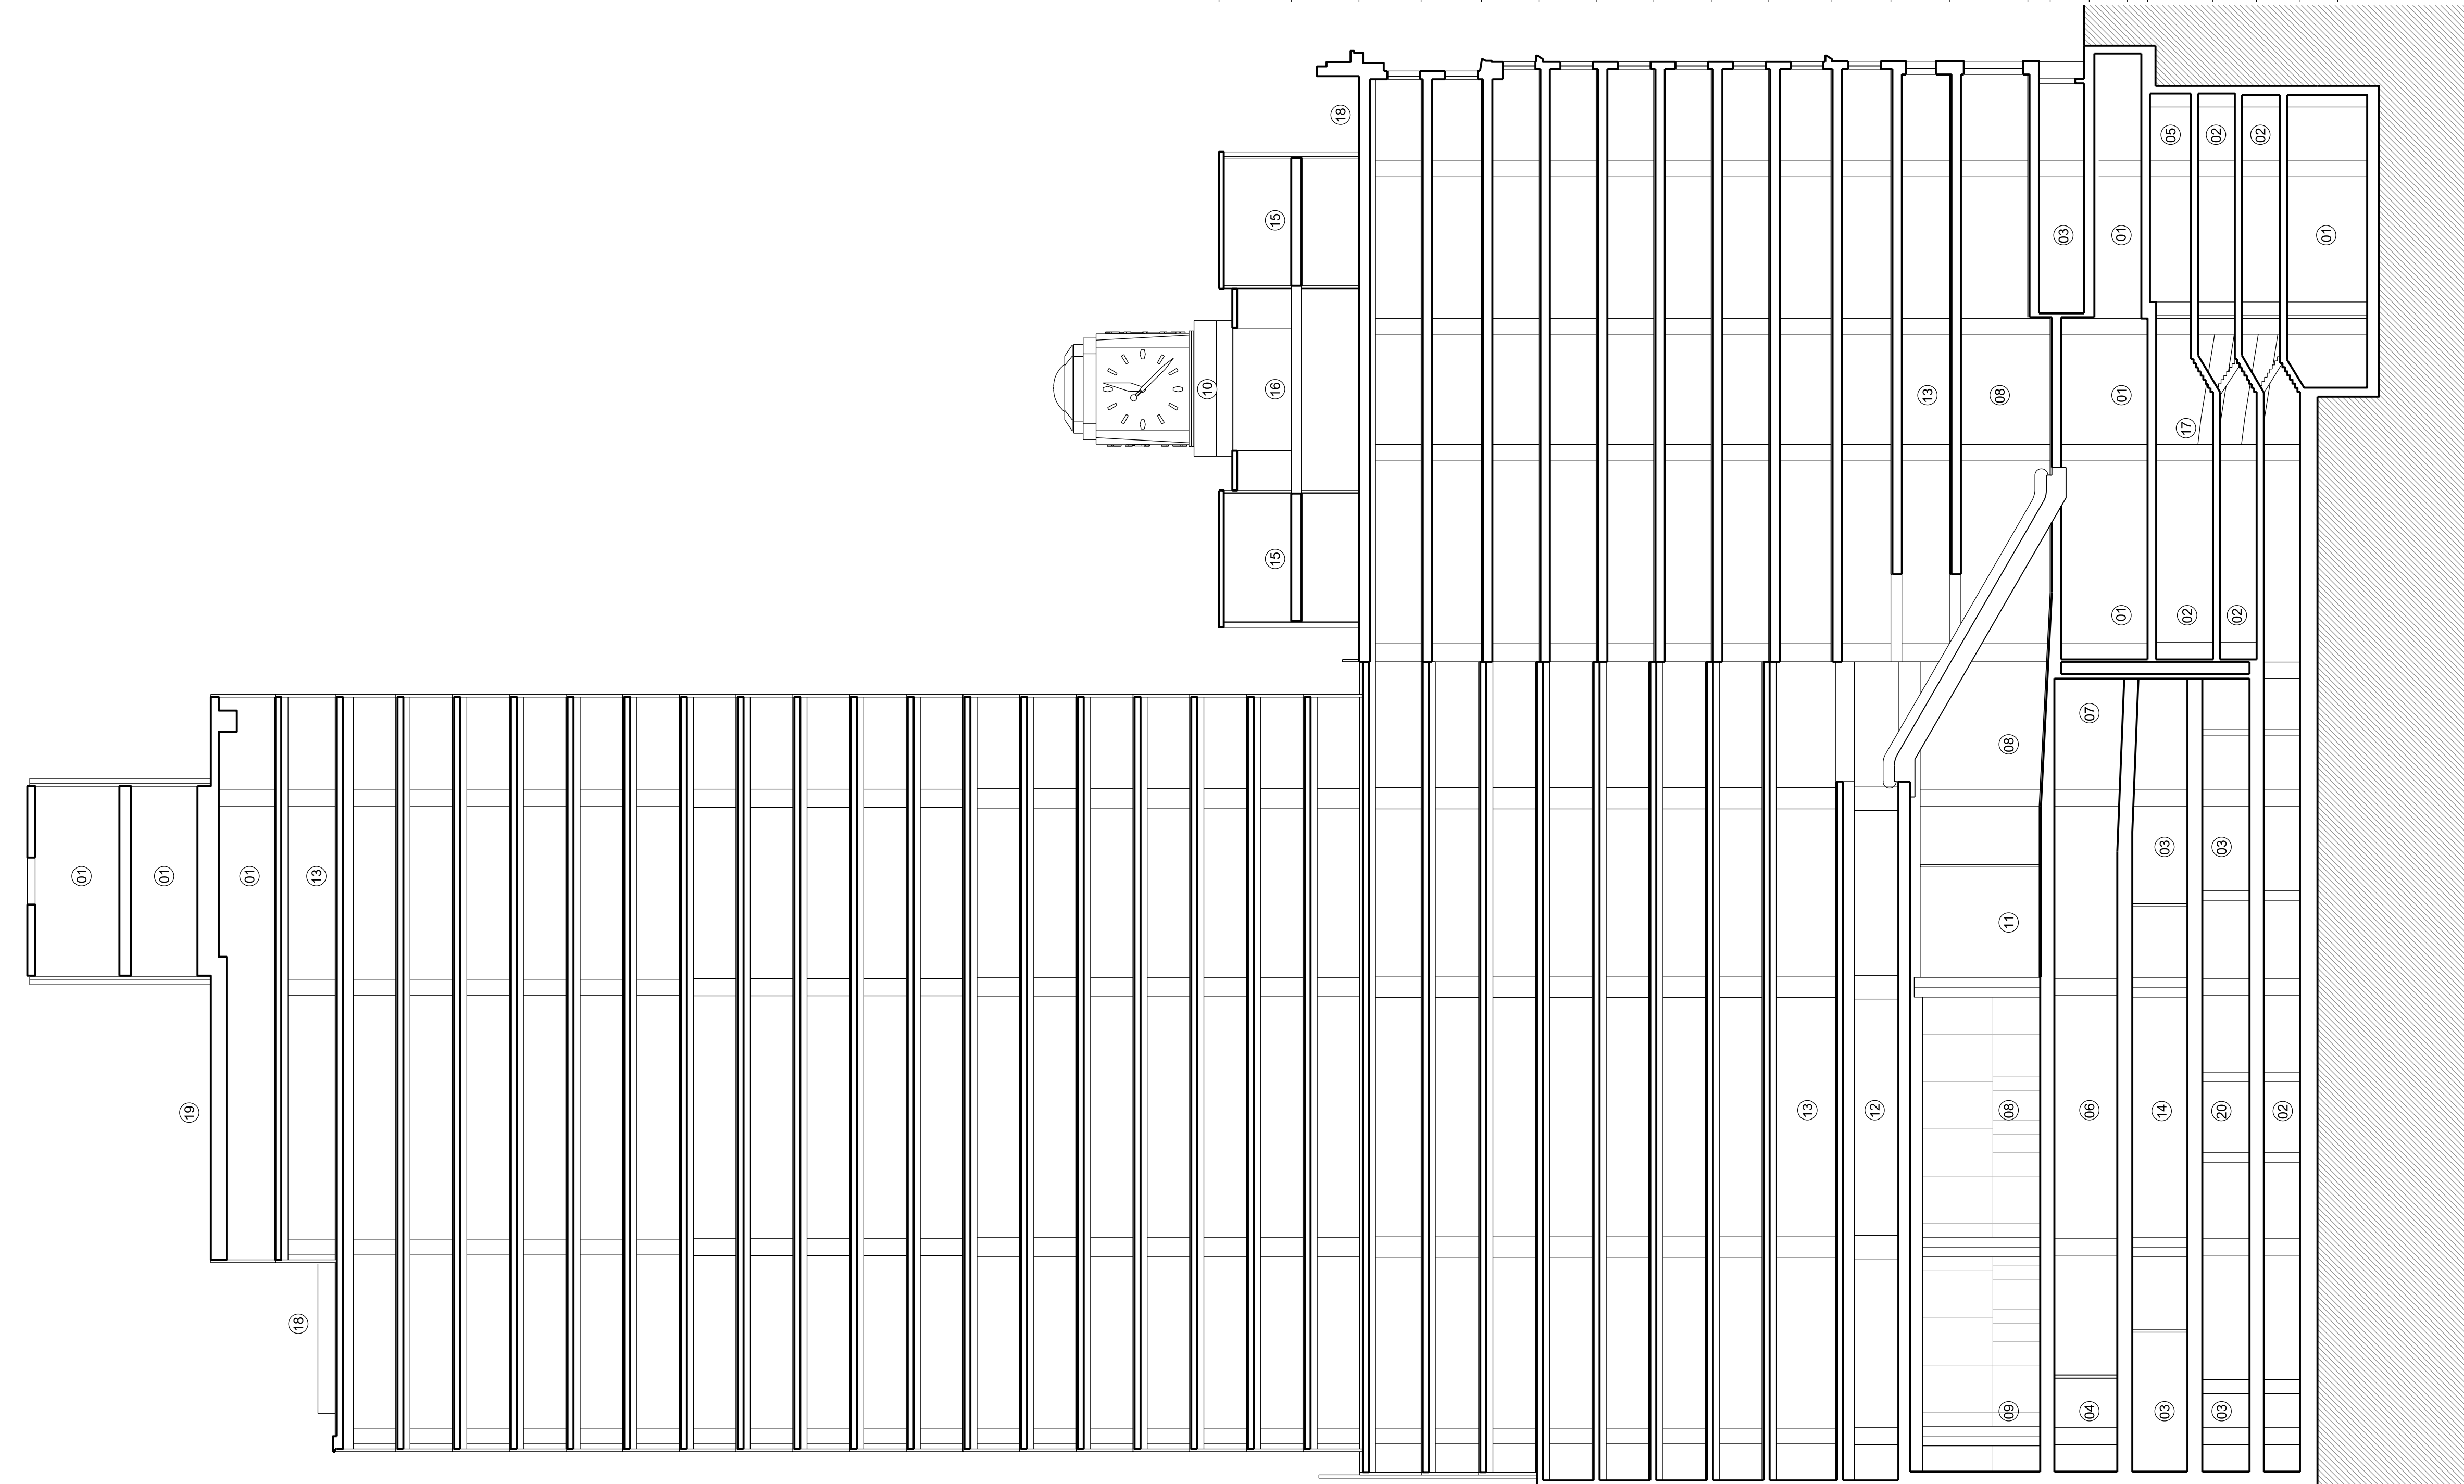

architectus™


Architectus Group Pty Ltd is the owner of the copyright subsisting in these drawings, plans, designs and specifications. They must not be used, reproduced or copied, in whole or in part, nor may the information, ideas and concepts therein contained (which are confidential to Architectus Group Pty Ltd) be disclosed to any person without the prior written consent of that company.

Do not scale drawings. Verify all dimensions on site. Dimensions in millimetres unless otherwise stated. Levels are in metres above Australian Height Datum unless otherwise stated. All discrepancies to be notified in writing to Make+Architectus.

050

3001

make+architectus

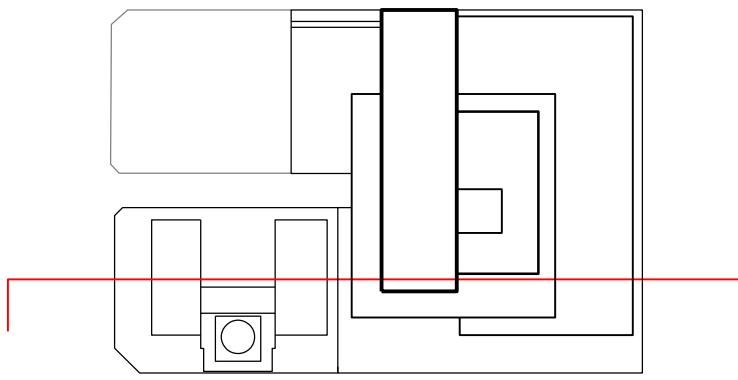

Issue	reason for issue	date	checked
Rev 00	Development Application Submission	19.03.14	PS
Rev 01	Issued for TINSW Landowners Consent	28.06.15	PS
Rev 02	S96 Issue	25.09.15	PS
Rev 03	S96 Issue	09.09.16	SL
Rev 04	S96 Issue	28.09.16	SL

Brookfield

Sovereign Wynyard Centre Pty Limited or its nominee
Level 22,135 King Street
Sydney
NSW 2000
T +612 9322 82

architects

make + architectus™

Make
32 Cleveland Street
London
W1T 4JY
T +44 (0)20 7636 5151
info@makearchitects.com
www.makearchitects.com

Architectus Sydney
Level 18 MLC Centre
19 Martin Place
Sydney NSW 2000
T (61 2) 8252 8400
F (61 2) 8252 8600
sydney@architectus.com.au
ABN 11 098 488 445

project

Wynyard Place

drawing

Proposed Section 07

scale

1 : 250

status

drawing no.

DA2202

drawn

paper size

A1

checked

PS/JL


issue

project no

m: 958 a: 120298.00

Rev 04

- 01: Plant
02: Car Park
03: Retail
04: To Wynyard Station
05: Lightweight Concourse Bridge
06: Loading Bay
07: Wynyard Lane
08: Cafe
09: Office Lobby Reception
10: Accessible terrace
11: Office Amenity
12: Office
13: Hunter Connection
14: Lift Lobby
15: Services route below Wynyard lane
16: Inaccessible terrace
17: Open View onto Wynyard Lane
18: Glazed awning
19: Existing retail
20: Railcorp

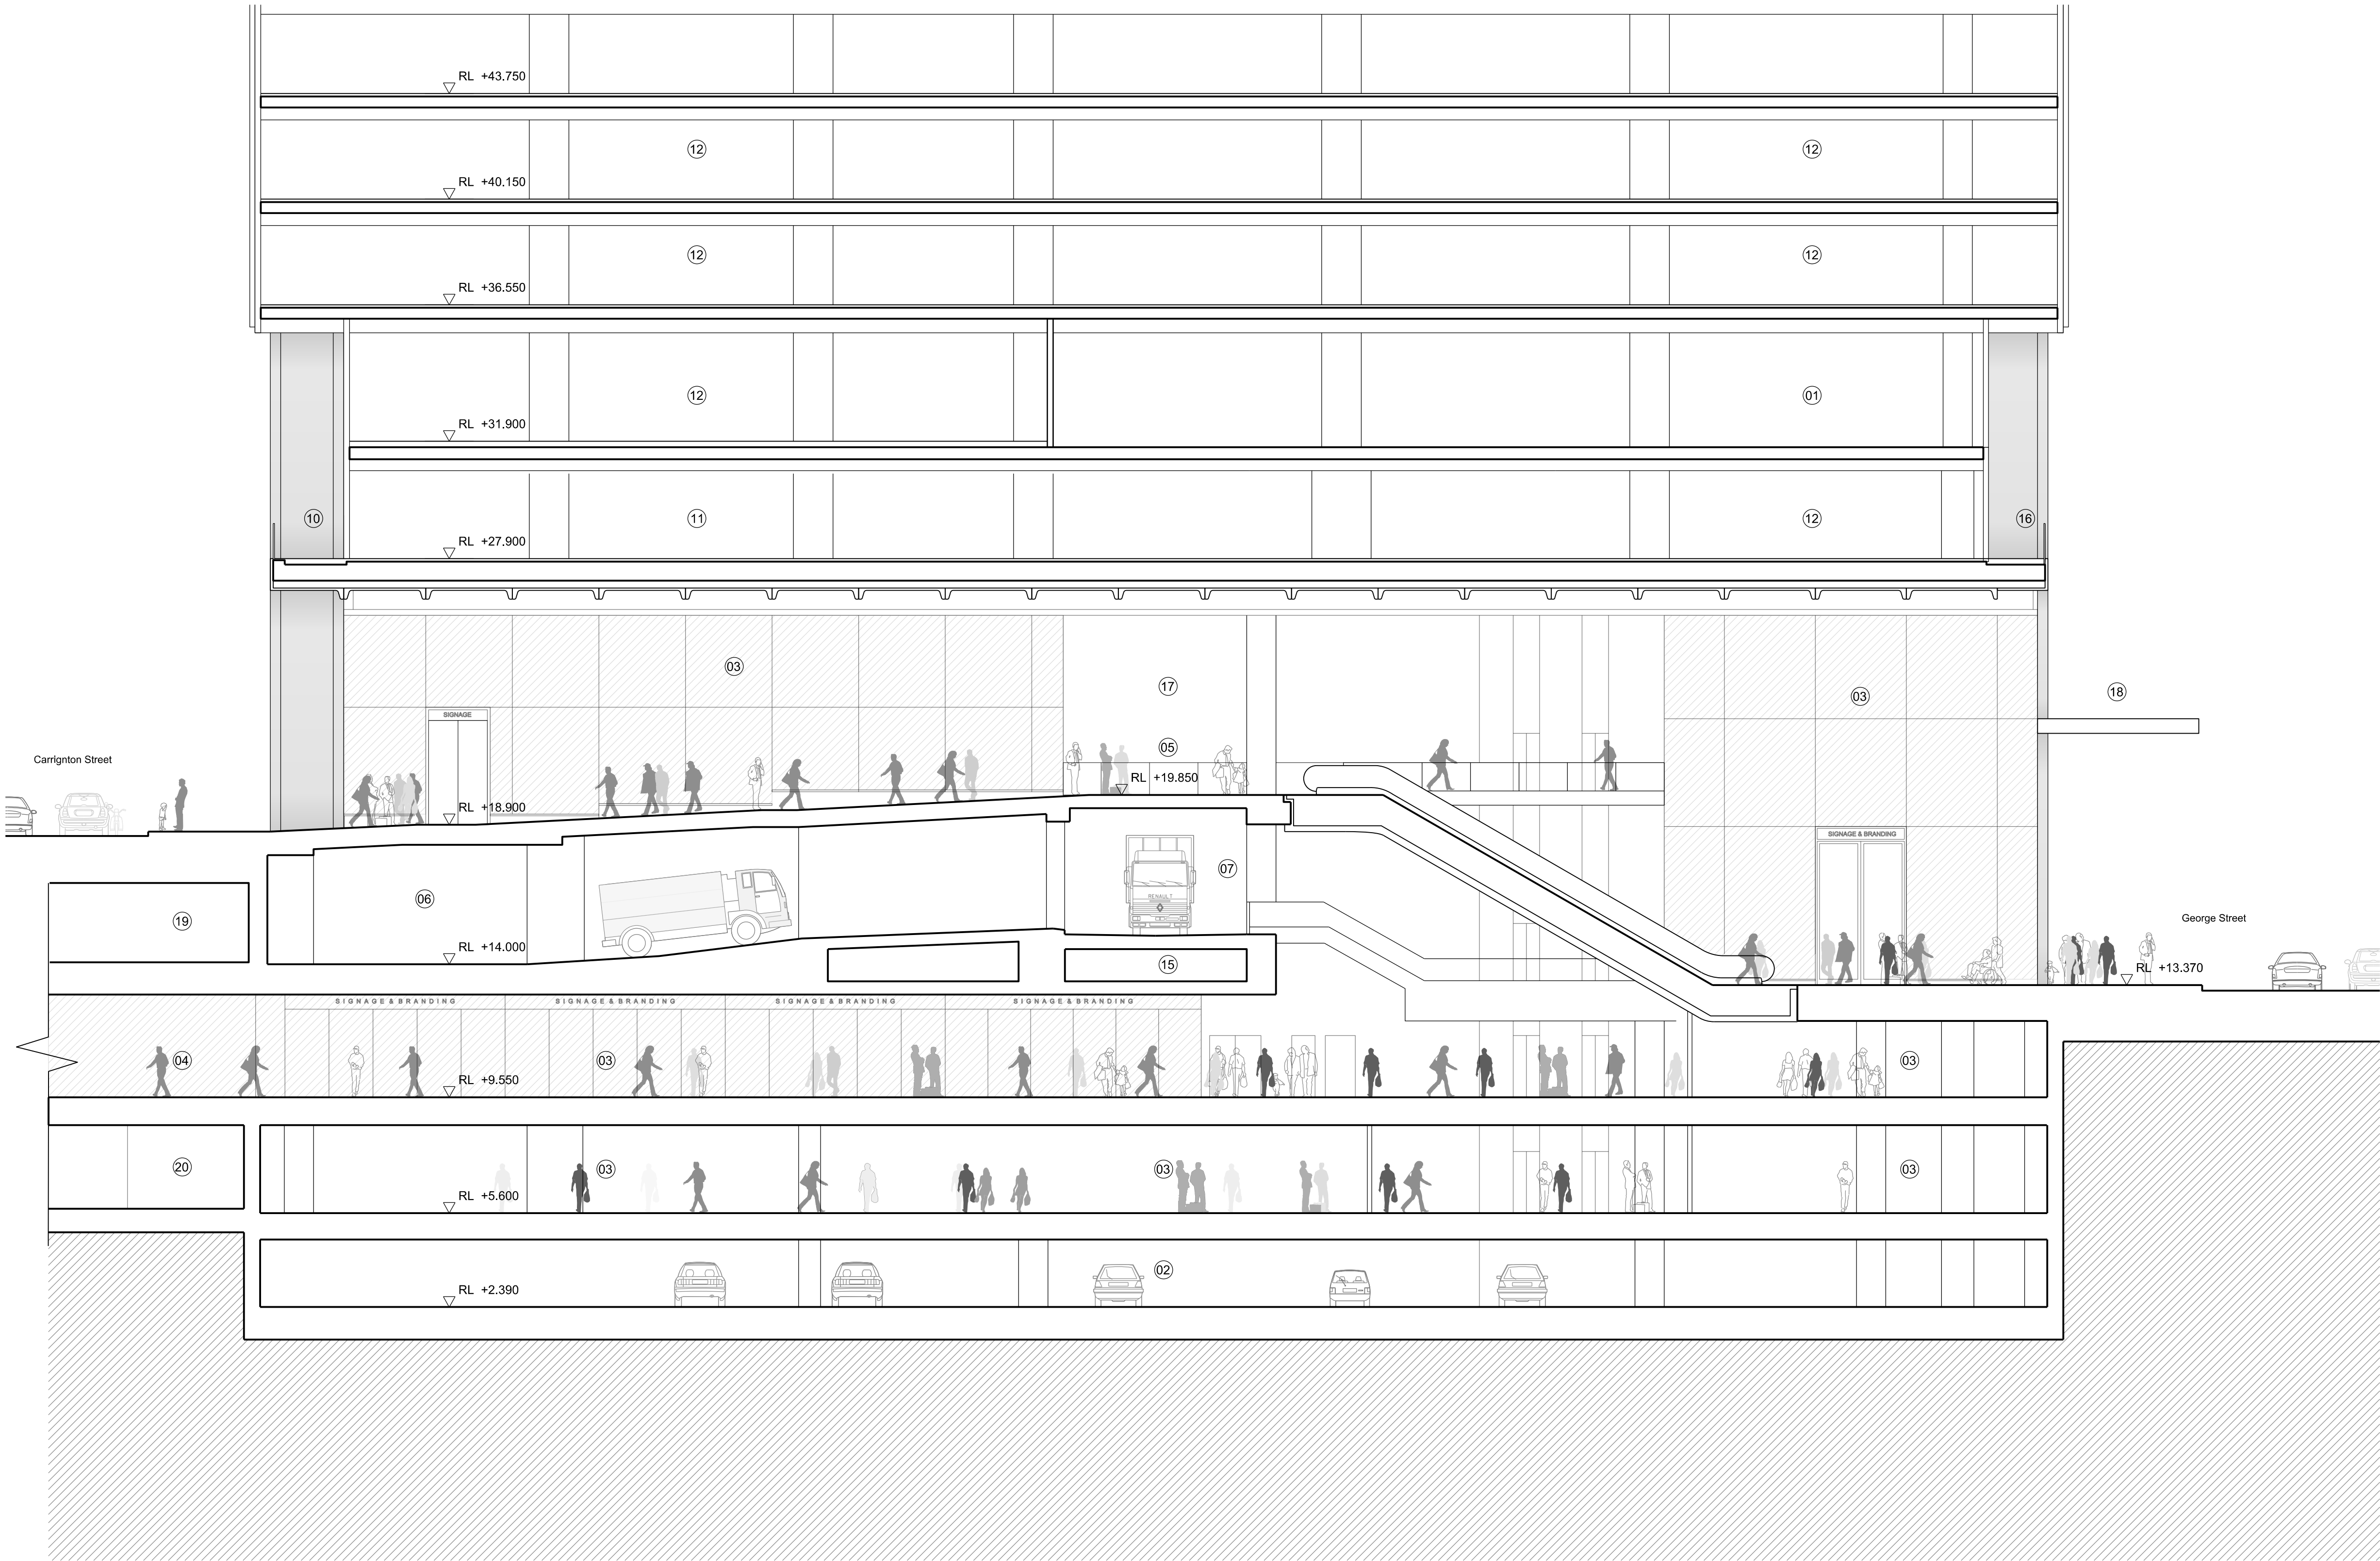

Issue	reason for issue	date	checked
Rev 00	Development Application Submission	19.03.14	PS
Rev 01	Issued for TNSW Landowners Consent	28.08.15	PS
Rev 02	S96 Issue	25.09.15	PS
Rev 03	S96 Issue	09.09.16	SL
Rev 04	S96 Issue	28.09.16	SL

Brookfield

Sovereign Wynyard Centre Pty Limited or its nominee
Level 22, 135 King Street
Sydney
NSW 2000
T +612 9322 82

architects
make + architectus™

Make
32 Cleveland Street
London
W1T 4JY
T +44 (0)20 7636 5151
info@makearchitects.com
www.makearchitects.com



Architectus Sydney
Level 18 MLC Centre
19 Martin Place
Sydney NSW 2000
T (61 2) 8252 8400
F (61 2) 8252 8600
sydney@architectus.com.au
ABN 11 098 488 445

project
Wynyard Place

drawing
Proposed Section 1
Carrington to George Street Laneway

scale	1 : 125	status	drawing no.
drawn			DA2220
paper size	A1		
checked	PS/IL	issue	
project no	m: 958 a: 120298.00		Rev 04

- 01: Plant
- 02: Car Park
- 03: Retail
- 04: To Wynyrd Station
- 05: Suspended Goods Lift Pit
- 06: Loading Bay
- 07: Wynyrd Lane
- 08: Office Lobby Reception
- 09: Lifts expressed above Concourse
- 10: Accessible terrace
- 11: Office Amenity
- 12: Office
- 13: Hunter Connection
- 14: Lift Lobby
- 15: Service route below Wynyrd lane
- 16: Inaccessible terrace
- 17: Glazed Awning
- 18: End of Trip Facilities

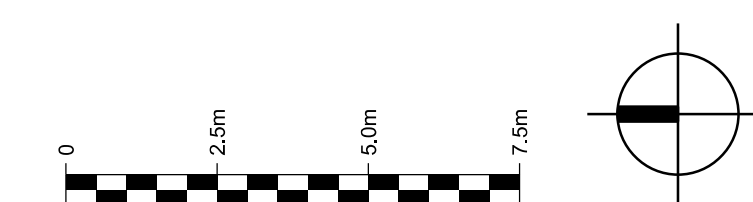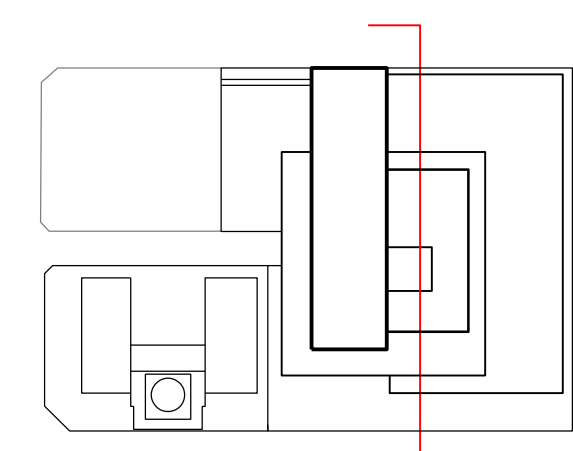[illegible]

Brookfield

Sovereign Wynyard Centre Pty Limited or its nominee
Level 22,135 King Street
Sydney
NSW 2000
T +612 9322 82

architects

architects
make + architectus™

Make
32 Cleveland Street
London
W1T 4JY
T +44 (0)20 7636 5151
info@makearchitects.com
www.makearchitects.com

Architectus Sydney
Level 18 MLC Centre
19 Martin Place
Sydney NSW 2000
T (61 2) 8252 8400
F (61 2) 8252 8600
sydney@architectus.com.au
ARN 11 098 489 448

project

Wynyard Place

drawing

Proposed Section 2	Concourse Section
--------------------	-------------------

scale 1 : 125 status drawing no.



drawn DA2221

paper size	A1
------------	----

checked	PS/II	issue
---------	-------	-------

project no m: 958 a: 120298.00

Rev 04

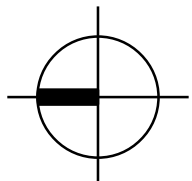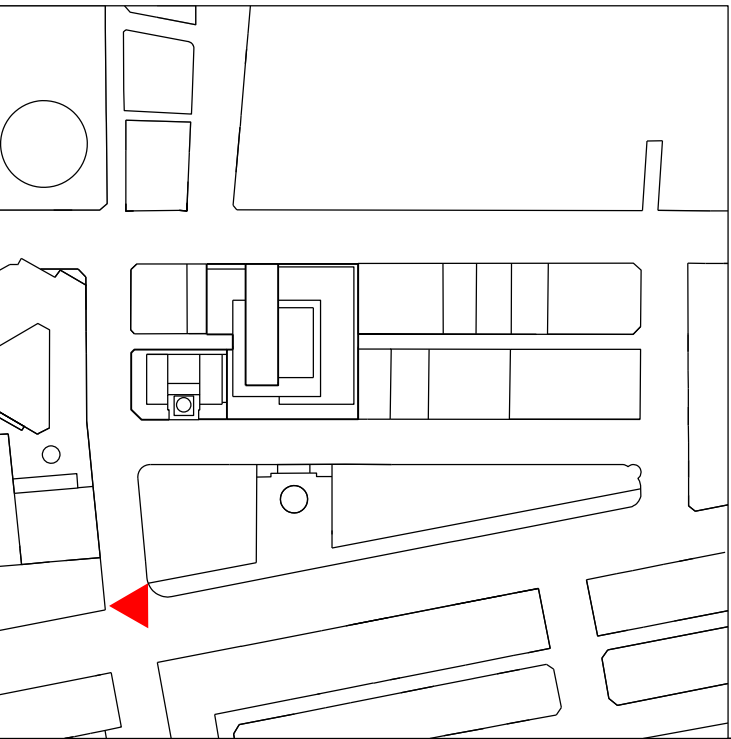

Issue	reason for issue	date	checked
Rev 00	Development Application Submission	19.03.14	PS
Rev 01	Issued for TfNSW Landowners Consent	28.08.15	PS
Rev 02	S96 Issue	25.09.15	PS
Rev 03	S96 Issue	09.09.16	SL
Rev 04	S96 Issue	28.09.16	SL

Brookfield



Sovereign Wynyard Centre Pty Limited or its nominee
Level 22,135 King Street
Sydney
NSW 2000
T +612 9322 82

architects
make + architectus™

Make
32 Cleveland Street
London
W1T 4JY
T +44 (0)20 7636 5151
info@makearchitects.com
www.makearchitects.com

Architectus Sydney
Level 18 MLC Centre
19 Martin Place
Sydney NSW 2000
T (61 2) 8252 8400
F (61 2) 8252 8600
sydney@architectus.com.au
ABN 11 098 488 445

project	Wynyard Place		
drawing	Illustrative View 01 York and Margaret Street corner view		
scale	NTS	status	drawing no.
drawn	DA9000		
paper size	A1	issue	
checked	PS/IL		
project no	m: 958 a: 120298.00		Rev 04

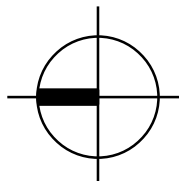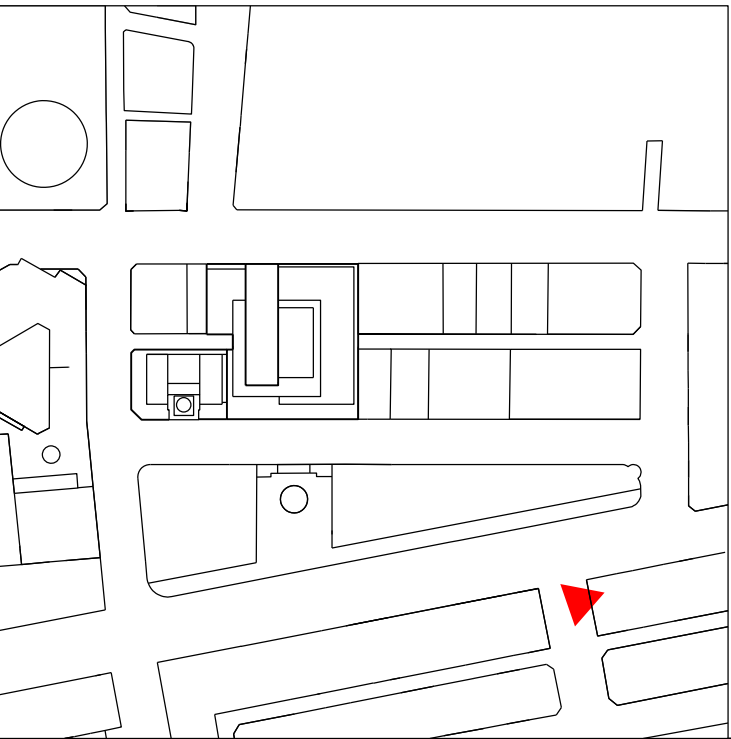

Issue	reason for issue	date	checked
Rev 00	Development Application Submission	19.03.14	PS
Rev 01	Issued for TfNSW Landowners Consent	28.08.15	PS
Rev 02	S96 Issue	25.09.15	PS
Rev 03	S96 Issue	09.09.16	SL
Rev 04	S96 Issue	28.09.16	SL

Brookfield

Sovereign Wynyard Centre Pty Limited or its nominee
Level 22,135 King Street
Sydney
NSW 2000
T +612 9322 82



architects

make + architectus™

Make
32 Cleveland Street
London
W1T 4JY
T +44 (0)20 7636 5151
info@makearchitects.com
www.makearchitects.com

Architectus Sydney
Level 18 MLC Centre
19 Martin Place
Sydney NSW 2000
T (61 2) 8252 8400
F (61 2) 8252 8600
sydney@architectus.com.au
ABN 11 098 488 445

project	Wynyard Place		
drawing	Illustrative View 02 Wynyard Park View from Erskine Street		
scale	NTS	status	drawing no.
drawn	DA9001		
paper size	A1		
checked	PS/IL	issue	
project no	m: 958 a: 120298.00	Rev 04	

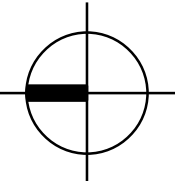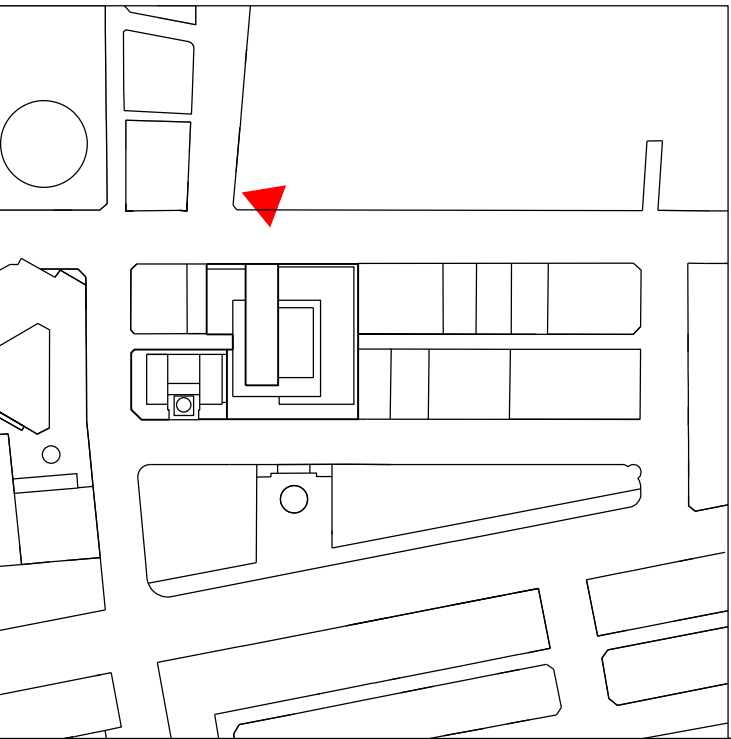

Issue	reason for issue	date	checked
Rev 00	Development Application Submission	19.03.14	PS
Rev 01	Issued for TfNSW Landowners Consent	28.08.15	PS
Rev 02	S96 Issue	25.09.15	PS
Rev 03	S96 Issue	09.09.16	SL
Rev 04	S96 Issue	28.09.16	SL

Brookfield

Sovereign Wynyard Centre Pty Limited or its nominee
Level 22,135 King Street
Sydney
NSW 2000
T +612 9322 82

architects

make + architectus™



Make
32 Cleveland Street
London
W1T 4JY
T +44 (0)20 7636 5151
info@makearchitects.com
www.makearchitects.com

Architectus Sydney
Level 18 MLC Centre
19 Martin Place
Sydney NSW 2000
T (61 2) 8252 8400
F (61 2) 8252 8600
sydney@architectus.com.au
ABN 11 098 488 445

project
Wynyard Place

drawing
Illustrative View 03
Laneway View from George street

scale	NTS	status	drawing no.
drawn			DA9002
paper size	A1		
checked	PS/IL	issue	
project no	m: 958 a: 120298.00		Rev 04

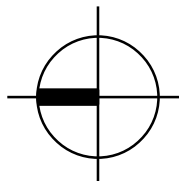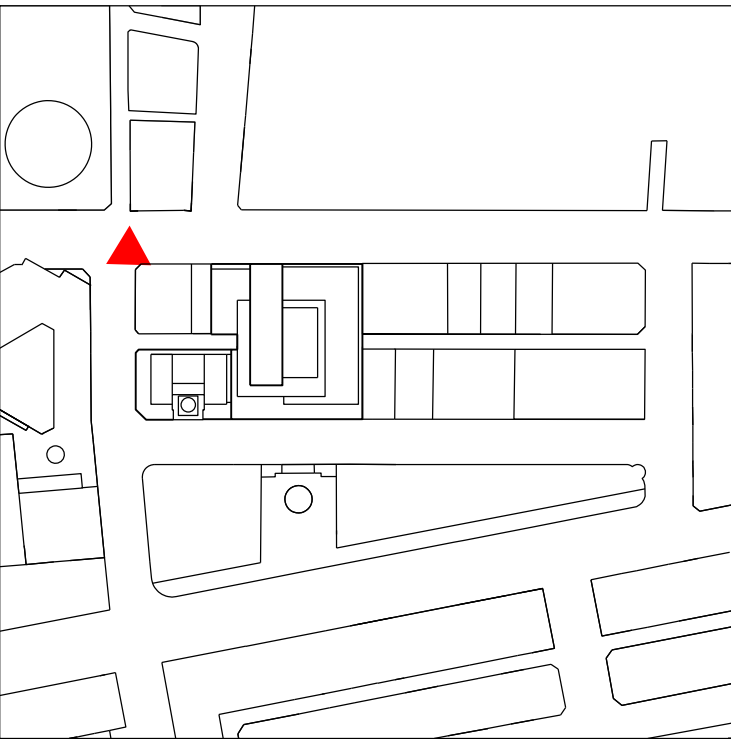

Issue	reason for issue	date	checked
Rev 00	Development Application Submission	19.03.14	PS
Rev 01	Issued for TINSW Landowners Consent	28.08.15	PS
Rev 02	S96 Issue	25.09.15	PS
Rev 03	S96 Issue	09.09.16	SL
Rev 04	S96 Issue	28.09.16	SL

Brookfield

Sovereign Wynyard Centre Pty Limited or its nominee
Level 22,135 King Street
Sydney
NSW 2000
T +612 9322 82



architects

make + architectus™

Make
32 Cleveland Street
London
W1T 4JY
T +44 (0)20 7636 5151
info@makearchitects.com
www.makearchitects.com

Architectus Sydney
Level 18 MLC Centre
19 Martin Place
Sydney NSW 2000
T (61 2) 8252 8400
F (61 2) 8252 8600
sydney@architectus.com.au
ABN 11 098 488 445

project	Wynyard Place		
drawing	Illustrative View 05 Sectional Perspective		
scale	NTS	status	drawing no.
drawn	DA9004		
paper size	A1	issue	
checked	PS/IL	issue	
project no	m: 958 a: 120298.00	Rev 04	

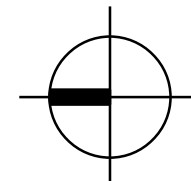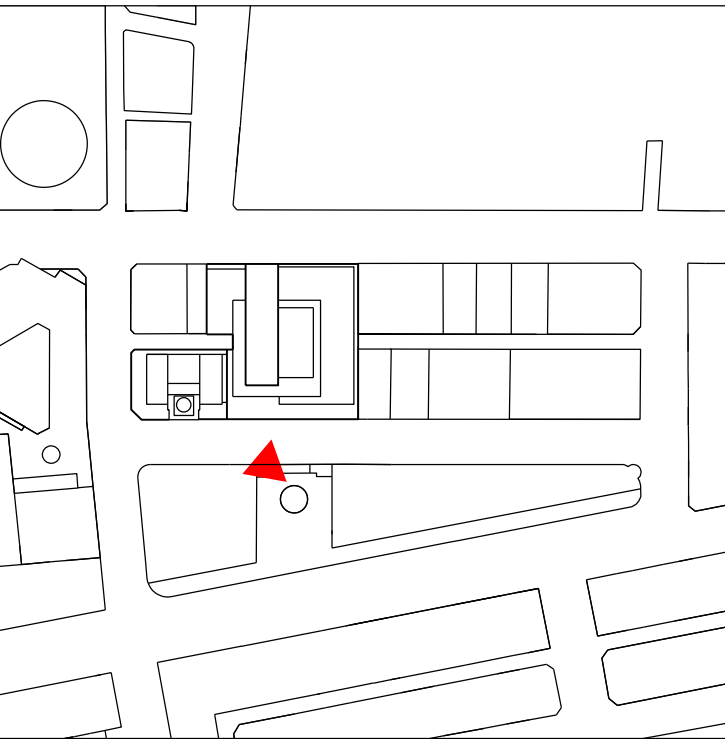

Issue	reason for issue	date	checked
Rev 00	Development Application Submission	19.03.14	PS
Rev 01	Issued for TINSW Landowners Consent	28.08.15	PS
Rev 02	S96 Issue	25.09.15	PS
Rev 03	S96 Issue	09.09.16	JR
Rev 04	S96 Issue	28.09.16	SL

Brookfield

Sovereign Wynyard Centre Pty Limited or its nominee
Level 22,135 King Street
Sydney
NSW 2000
T +612 9322 82

architects
make + architectus™

Make
32 Cleveland Street
London
W1T 4JY
T +44 (0)20 7636 5151
info@makearchitects.com
www.makearchitects.com

Architectus Sydney
Level 18 MLC Centre
19 Martin Place
Sydney NSW 2000
T (61 2) 8252 8400
F (61 2) 8252 8600
sydney@architectus.com.au
ABN 11 098 488 445

project	Wynyard Place		
drawing	Illustrative View 06 Carrington Street through to George Street		
scale	NTS	status	drawing no.
drawn	DA9005		
paper size	A1		
checked	PS/IL	issue	
project no	m: 958 a: 120298.00	Rev 04	