

BARANGAROO SOUTH.





Remediation and Land Forming Works Development Application SSD 5897-2013

ARCHITECTURAL DRAWINGS:

- BB2_PA1_A000 - TITLE SHEET
- BB2_PA1_A001 - AERIAL LOCATION PLAN
- BB2_PA1_A002 - SITE SURVEY
- BB2_PA1_A003 - LOCALITY / CONTEXT GROUND PLAN
- BB2_PA1_A004 - DEMOLITION PLAN
- BB2_PA1_A005 - PERMANENT RETAINING WALL PLAN
- BB2_PA1_A006 - CROSS SECTION 1-1
- BB2_PA1_A007 - LONGITUDINAL SECTION 2-2
- BB2_PA1_A008 - EARTHWORKS DRAWING

	NSW GOVERNMENT Planning
Issued under the Environmental Planning and Assessment Act 1979	
Approved Application No. <u>SSD 5897</u>	
granted on the <u>10/11/14</u>	
Signed <u>At</u>	
Sheet No. <u>1</u> of <u>16</u>	

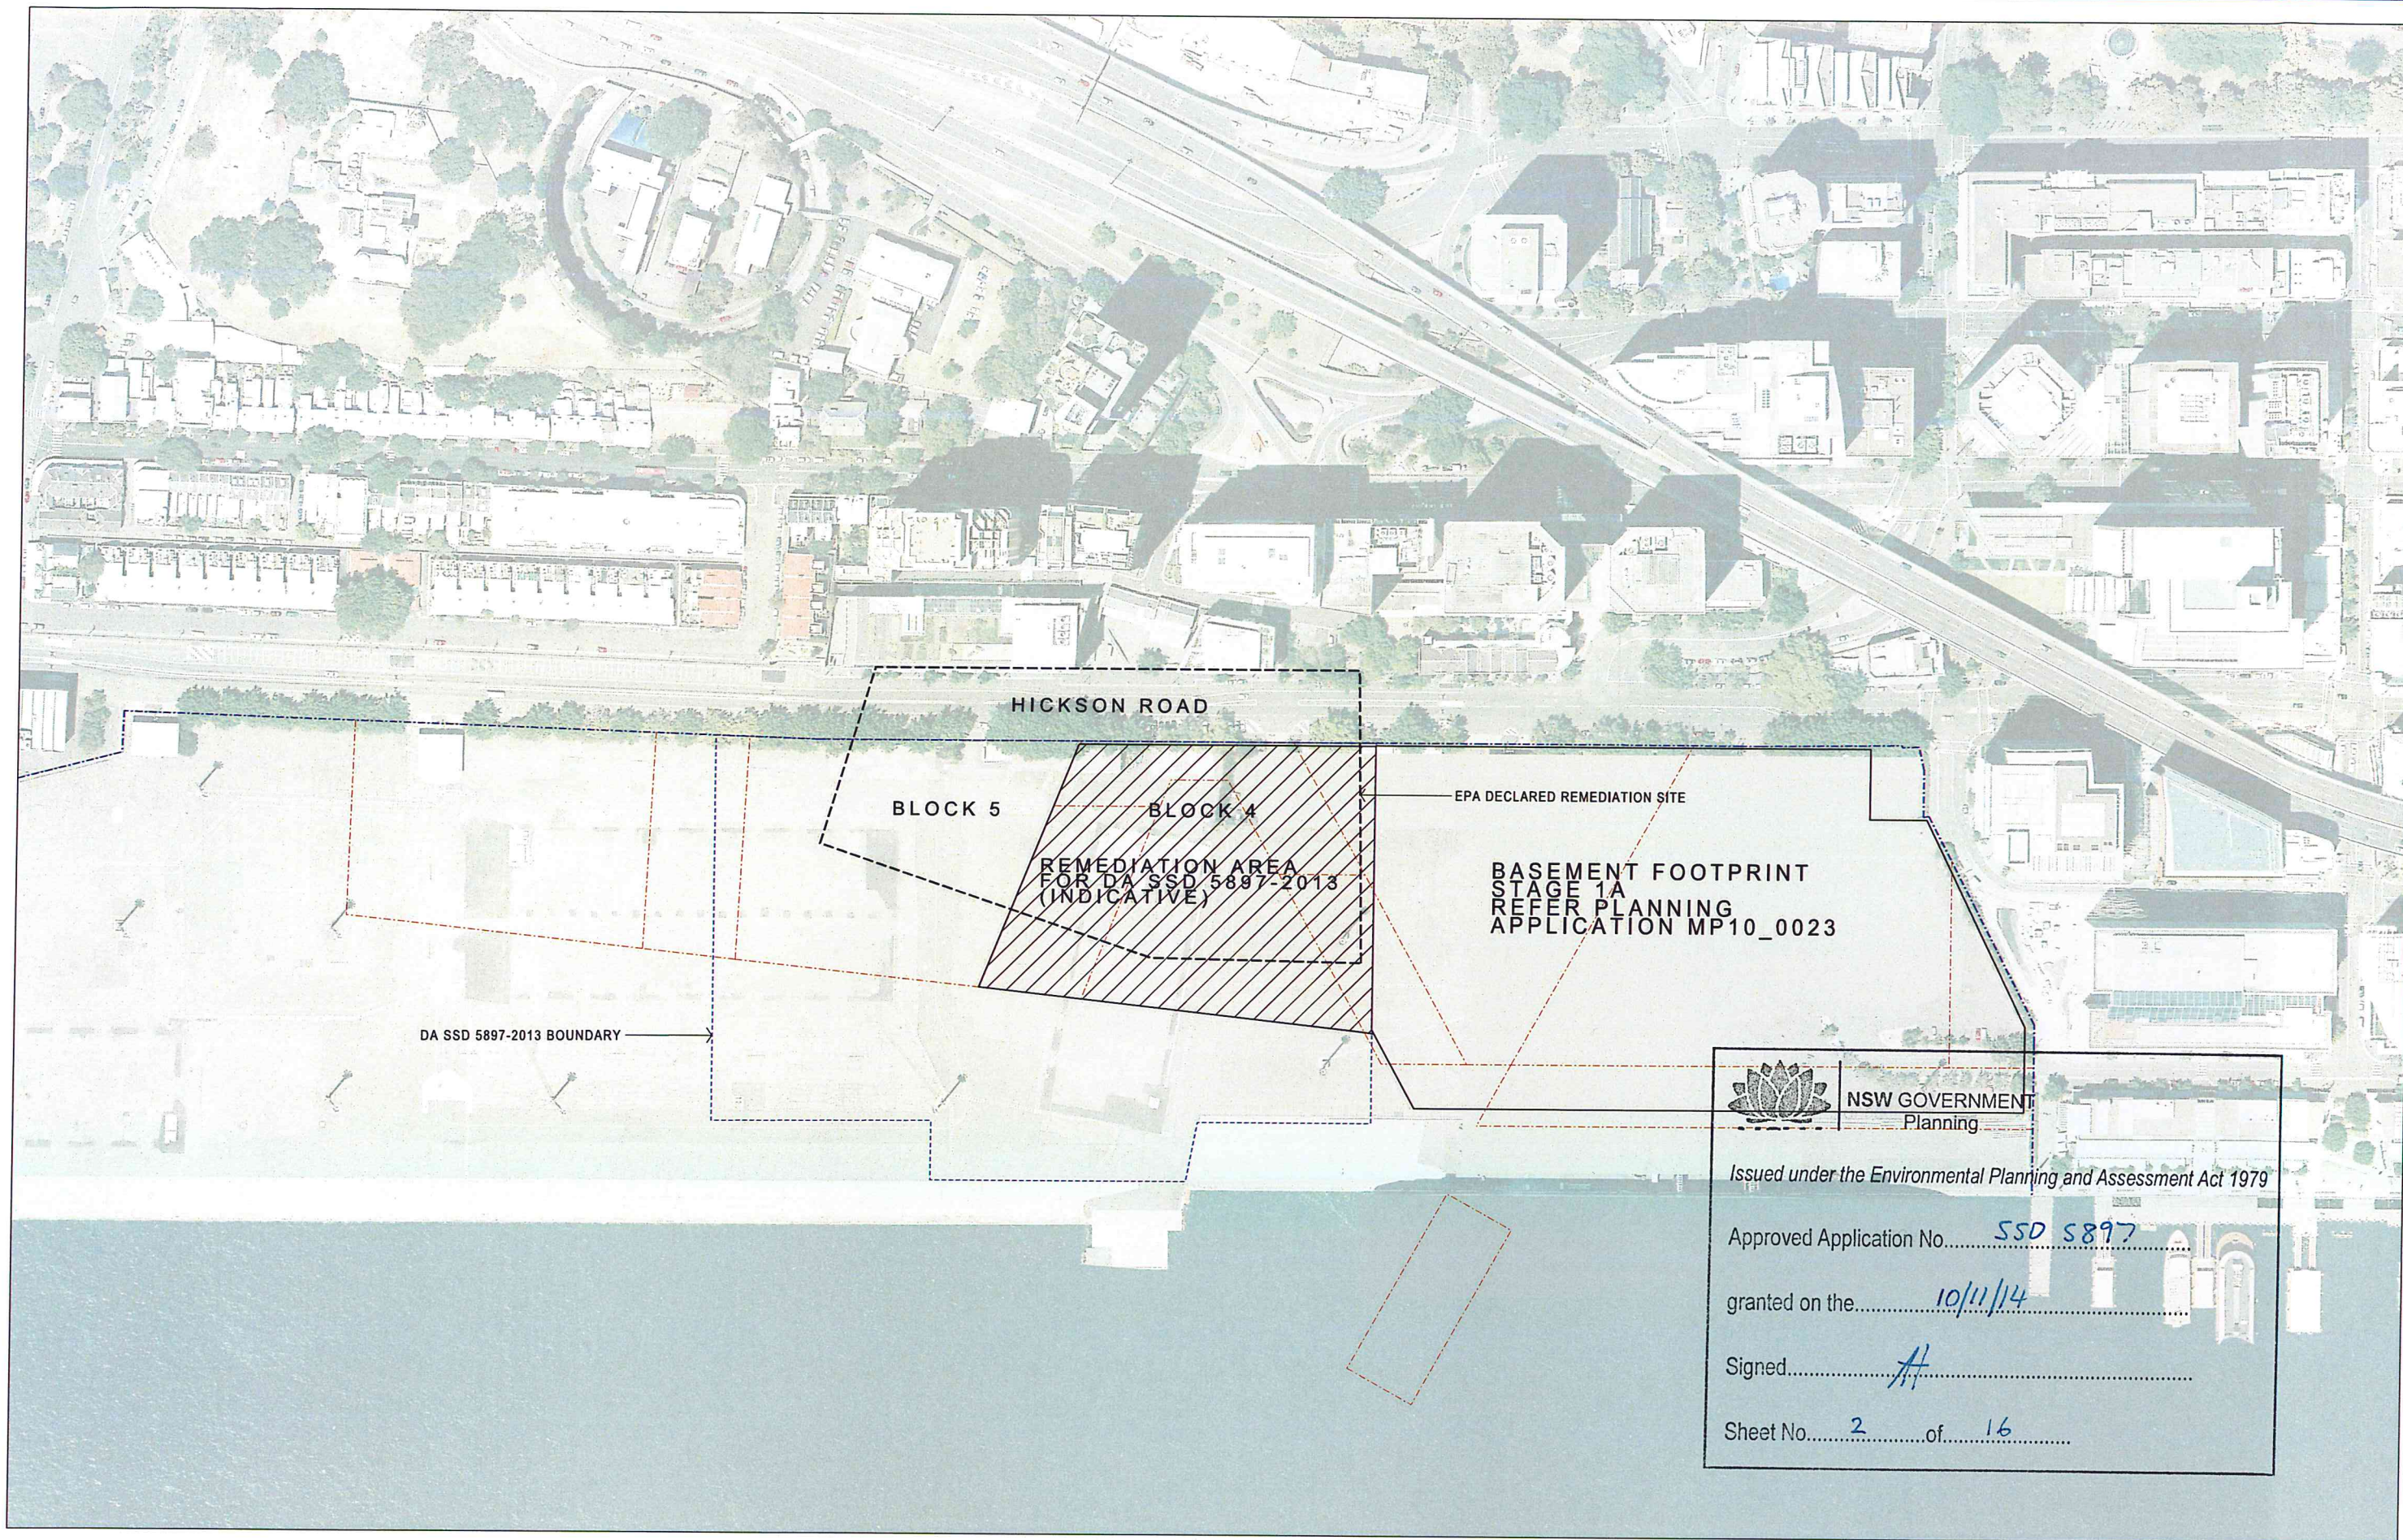

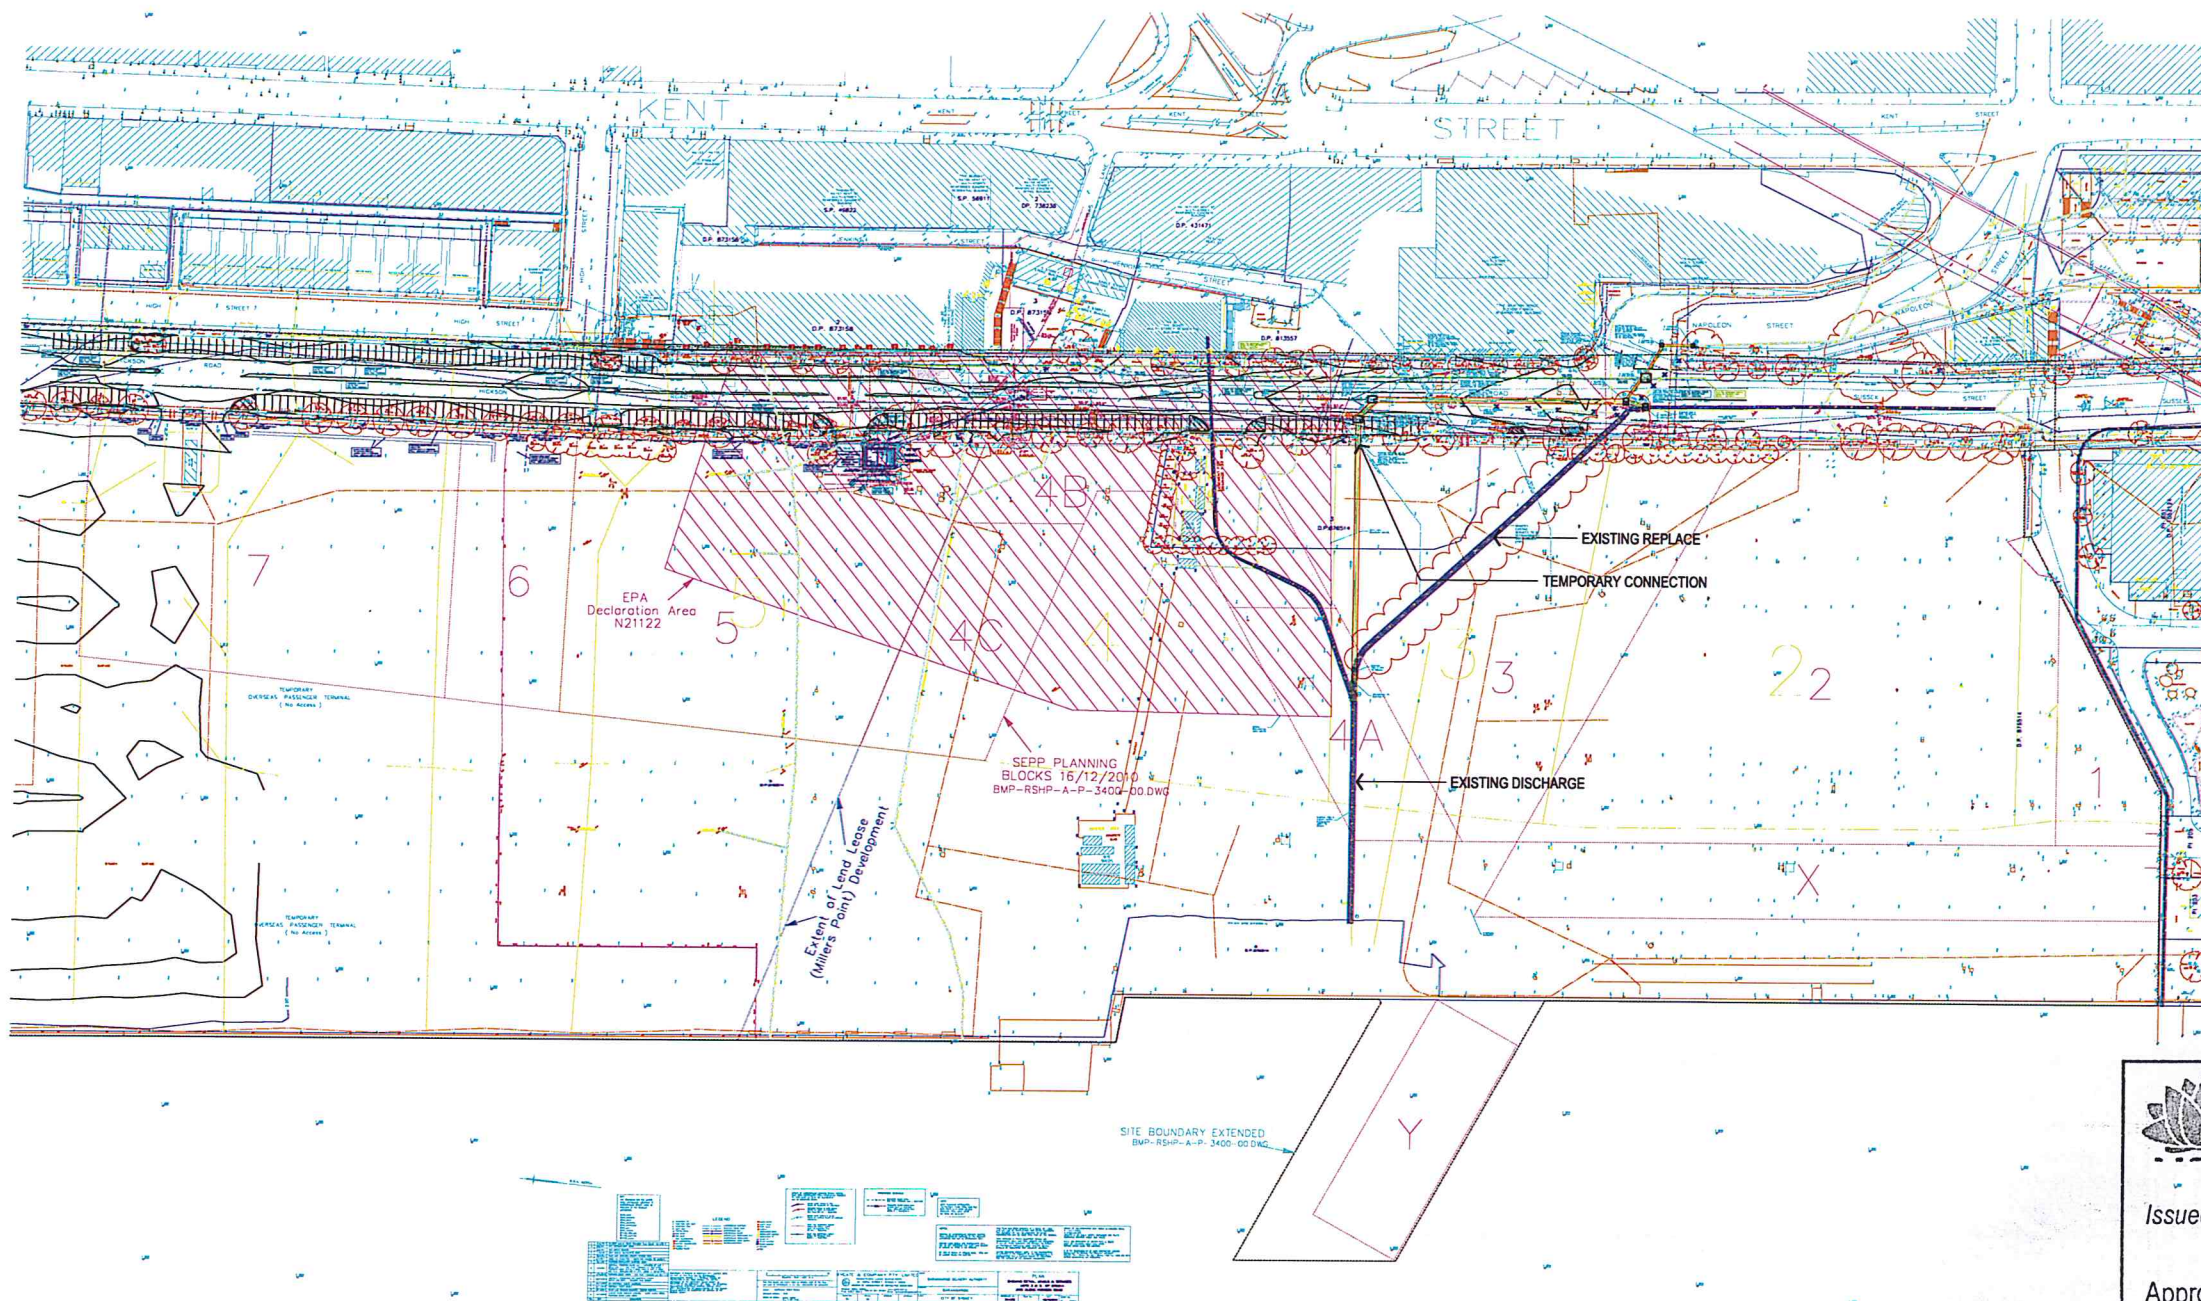

NOTE:
 ITEMS WHICH HAVE BEEN DEMOLISHED AFTER THE ABOVE ISSUED SURVEY AND REVISION, HAVE BEEN REMOVED FROM THE DRAWING ABOVE.
 ITEMS INCLUDE TREES, AND THE STRUCTURES LISTED BELOW:
 - SYDNEY PORTS CENTRAL MAINTENANCE DEPOT
 - GATE HOUSE
 - HYDRANT BOOSTER KIOSK (SOUTH)
 - SUBSTATION
 - BUILDING ON SOUTH EAST BOUNDARY



NSW GOVERNMENT
 Planning

Issued under the Environmental Planning and Assessment Act 1979

Approved Application No. SSD 5897

granted on the 10/11/14

Signed At

Sheet No. 3 of 16




GRAHAM W JONES
 Principal Architect
 FRAIA NSW ARB 4005

Lend Lease (Millers Point)
 Pty Limited

Remediation and Land Forming Works
 Development Application SSD 5897-2013
 Site Survey

Purpose: Approved: Date:


Scale 1:1000 @ B1 1:2500 @ A3 Scale

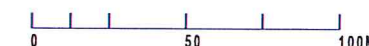

Dwg. No. BB2_PA1_A002

Date 26/07/13 Revision A

24v6403 1/10/2013 12:38:14 PM

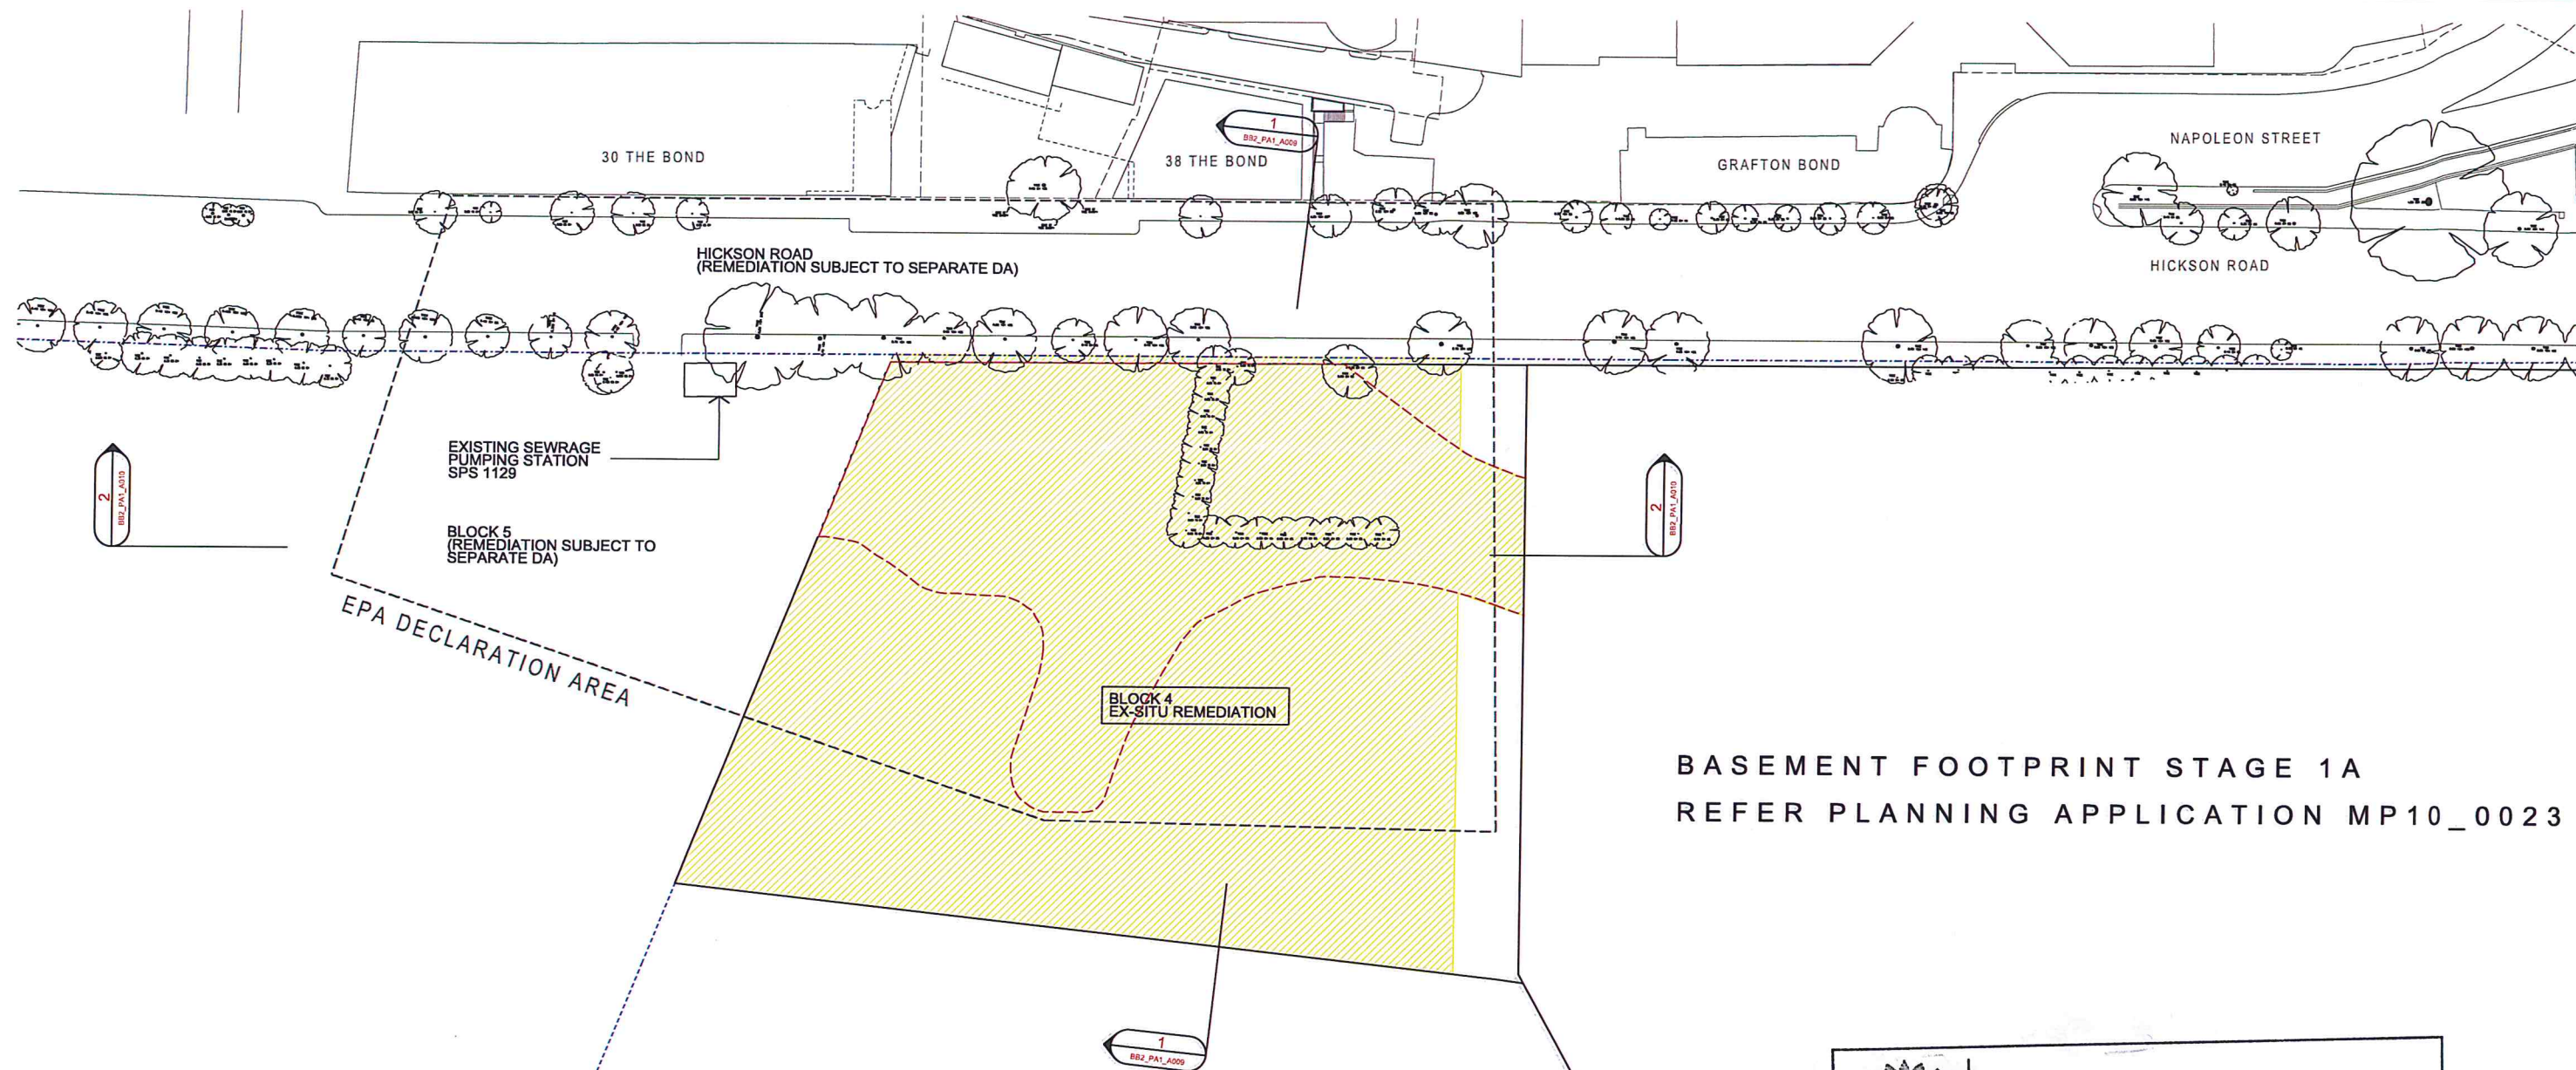

BASEMENT FOOTPRINT STAGE 1A
REFER PLANNING APPLICATION MP10_0023

LEGEND:

--- EPA DECLARATION AREA
--- PROPERTY BOUNDARY

EX-SITU REMEDIATION (INDICATIVE) FOR SSD 5897-2013

--- INDICATIVE REMEDIATION EXTENT TO ADDRESS THE EPA DECLARATION AT BLOCK 4

NOTE:
THE SHADED AREAS DEPICT GENERAL METHODOLOGY ONLY. FINAL REMEDIATION EXTENT IS PER THE RAP.



NSW GOVERNMENT
Planning

Issued under the Environmental Planning and Assessment Act 1979

Approved Application No. SSD 5897


granted on the 10/11/14

Signed H


Sheet No. 4 of 16

INDICATIVE LAYOUT ONLY



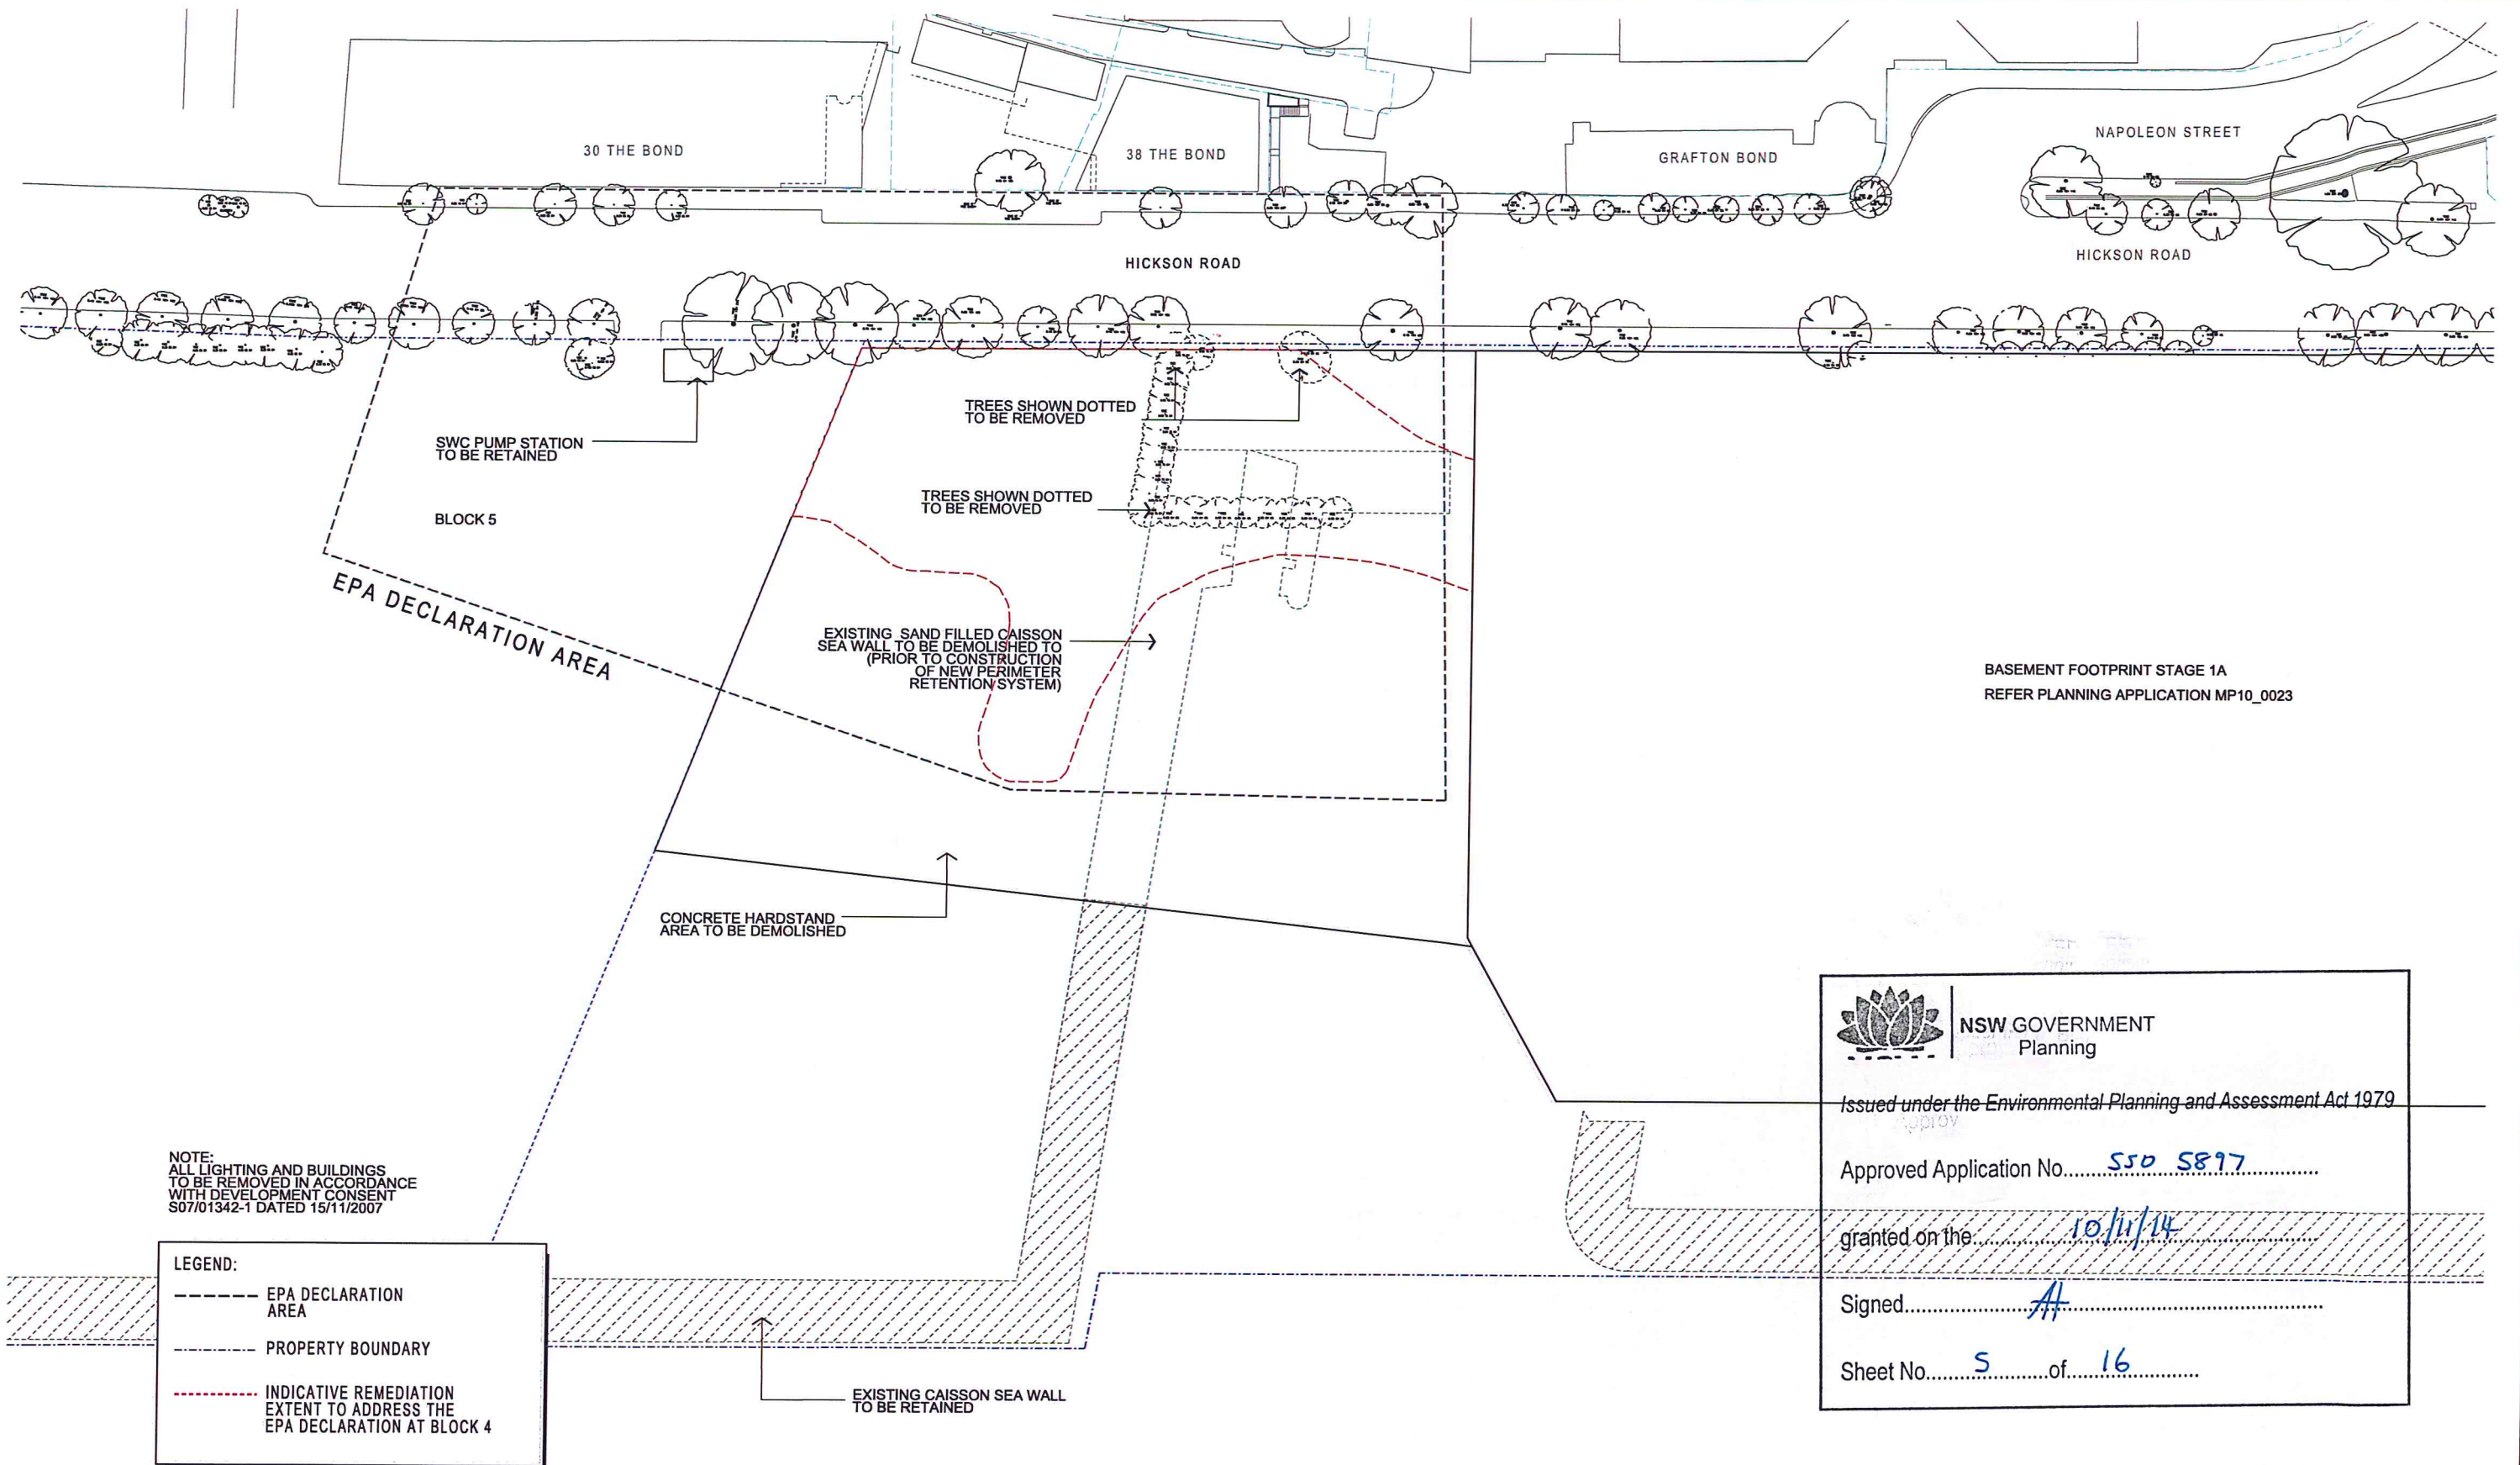

INDICATIVE LAYOUT ONLY

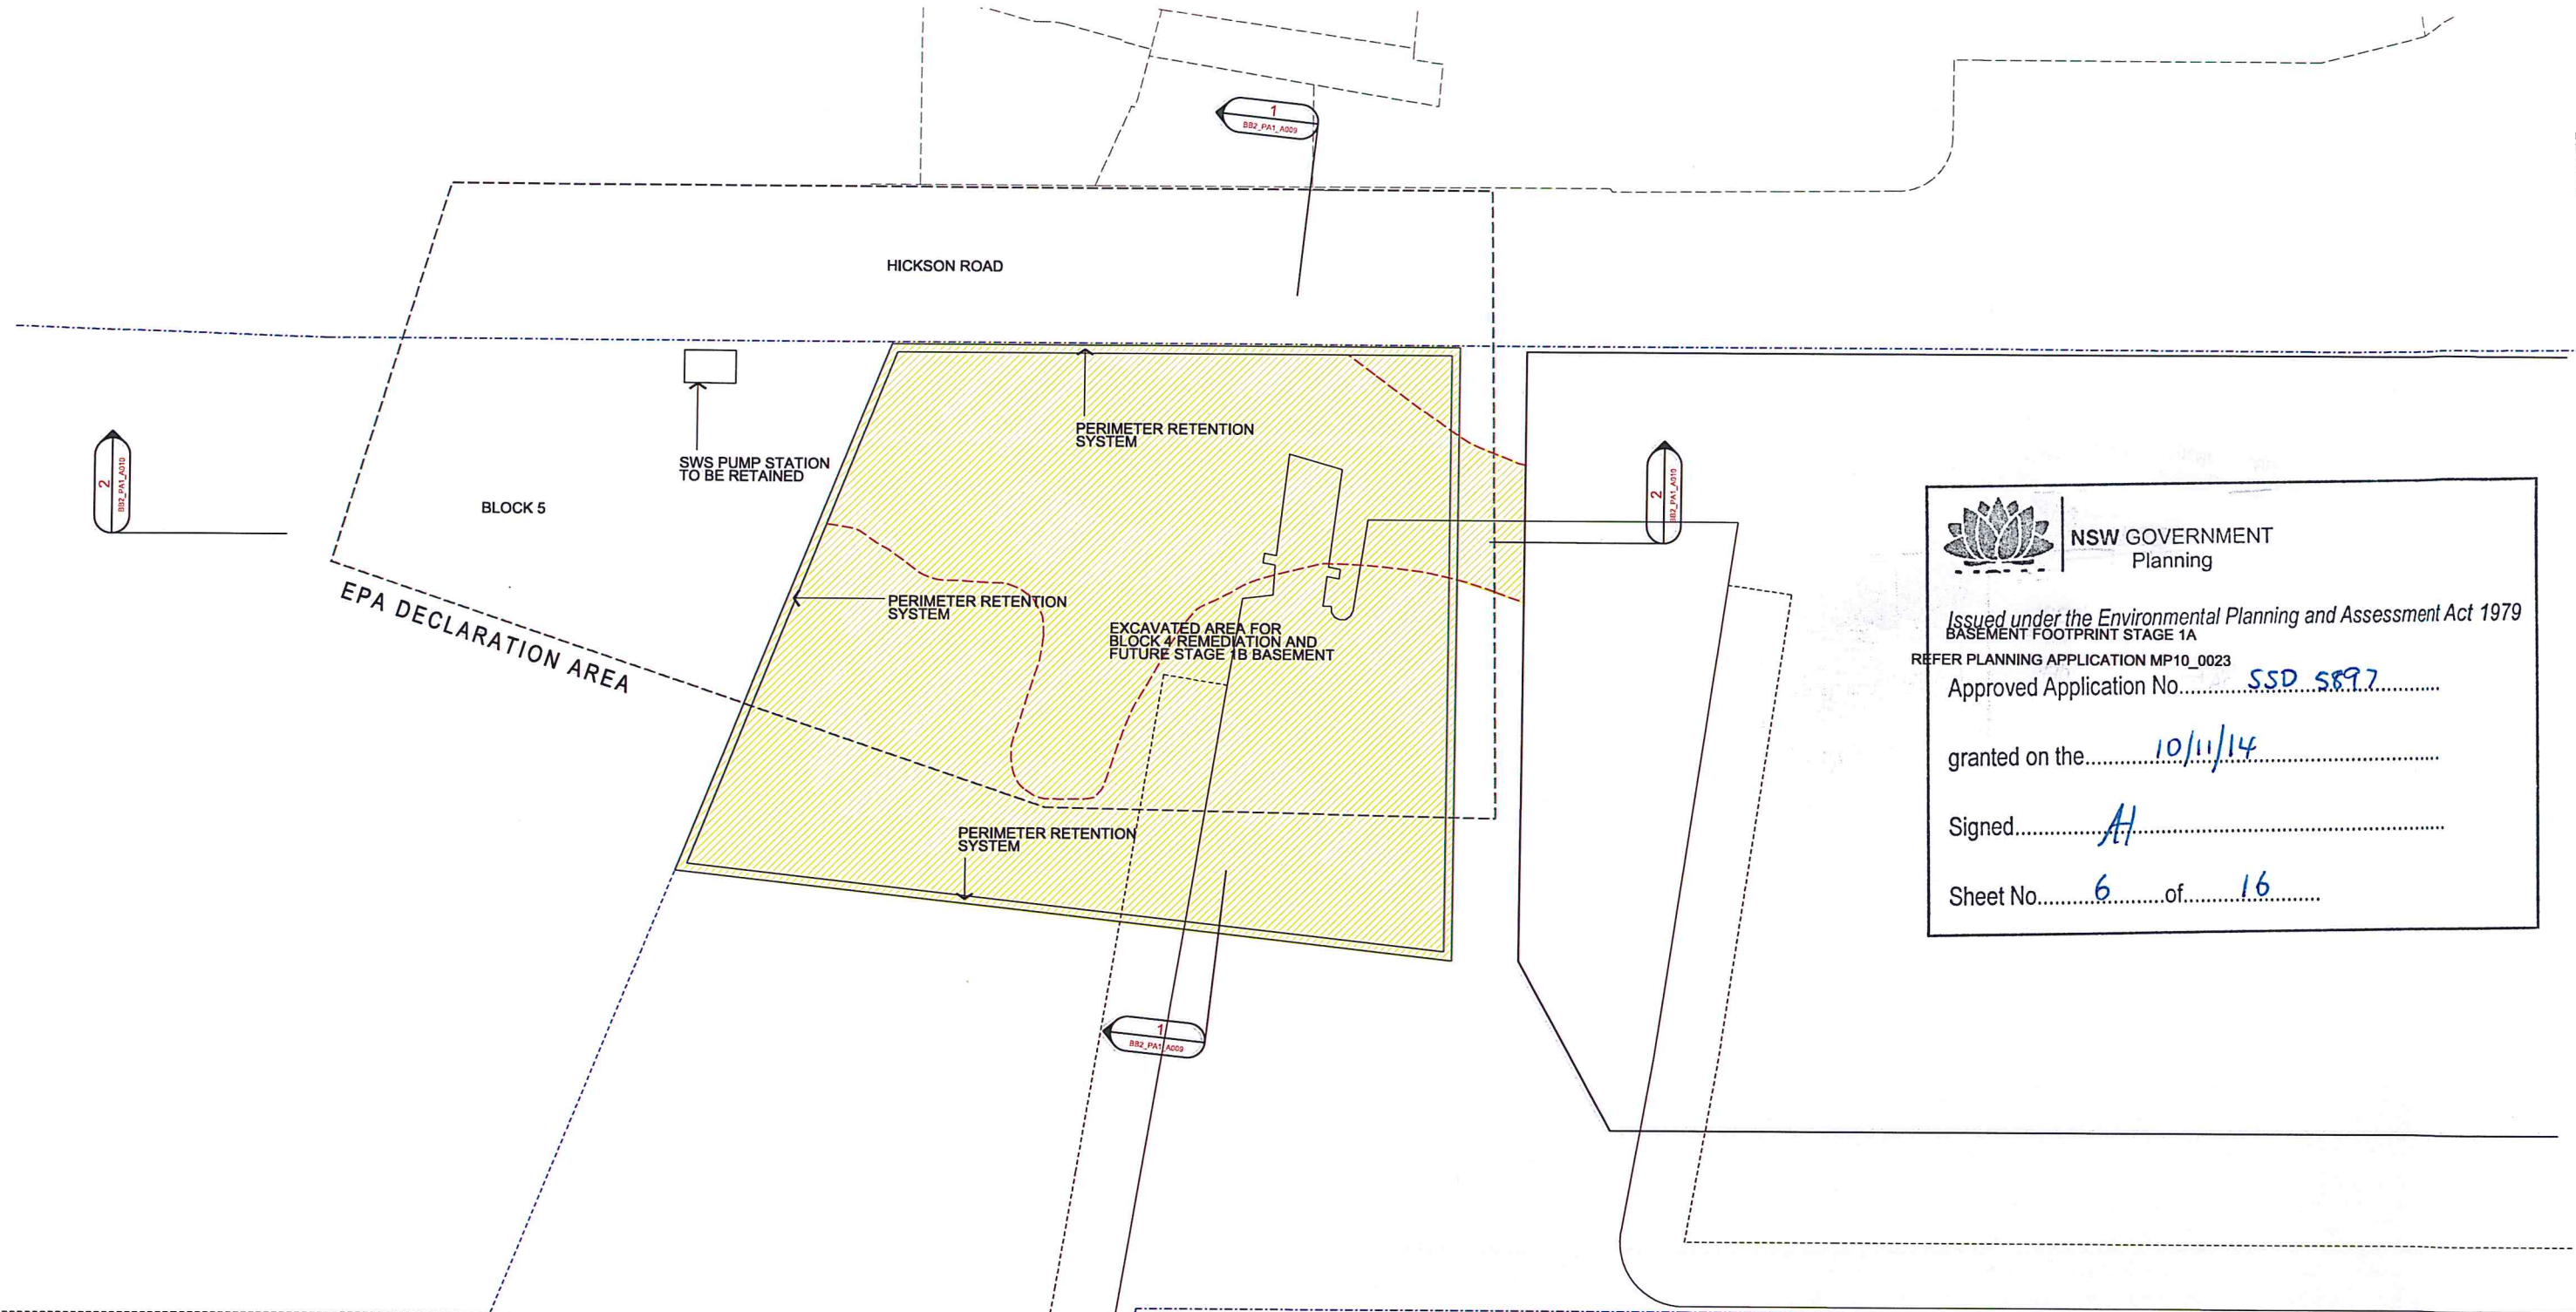

Issued under the Environmental Planning and Assessment Act 1979
BASEMENT FOOTPRINT STAGE 1A
REFER PLANNING APPLICATION MP10_0023
Approved Application No. SSD 5897
granted on the 10/11/14
Signed AH
Sheet No. 6 of 16

LEGEND:

--- EPA DECLARATION AREA

--- PROPERTY BOUNDARY


GENERAL EXCAVATION AREA (INDICATIVE) FOR SSD 5897-2013

--- INDICATIVE REMEDIATION EXTENT TO ADDRESS THE EPA DECLARATION AT BLOCK 4

NOTE:
THE SHADED AREAS DEPICT GENERAL METHODOLOGY ONLY. FINAL REMEDIATION EXTENT IS PER THE RAP.

NOTE:
The Permanent Perimeter Retention System as shown is for Block 4 Development.
If the Block 4 VMP Remediation Works are undertaken prior to the Block 4 Development (ie. not concurrently), a temporary perimeter retention wall will be constructed as required (potentially at a different location) to facilitate Block 4 VMP Remediation Works.


INDICATIVE LAYOUT ONLY

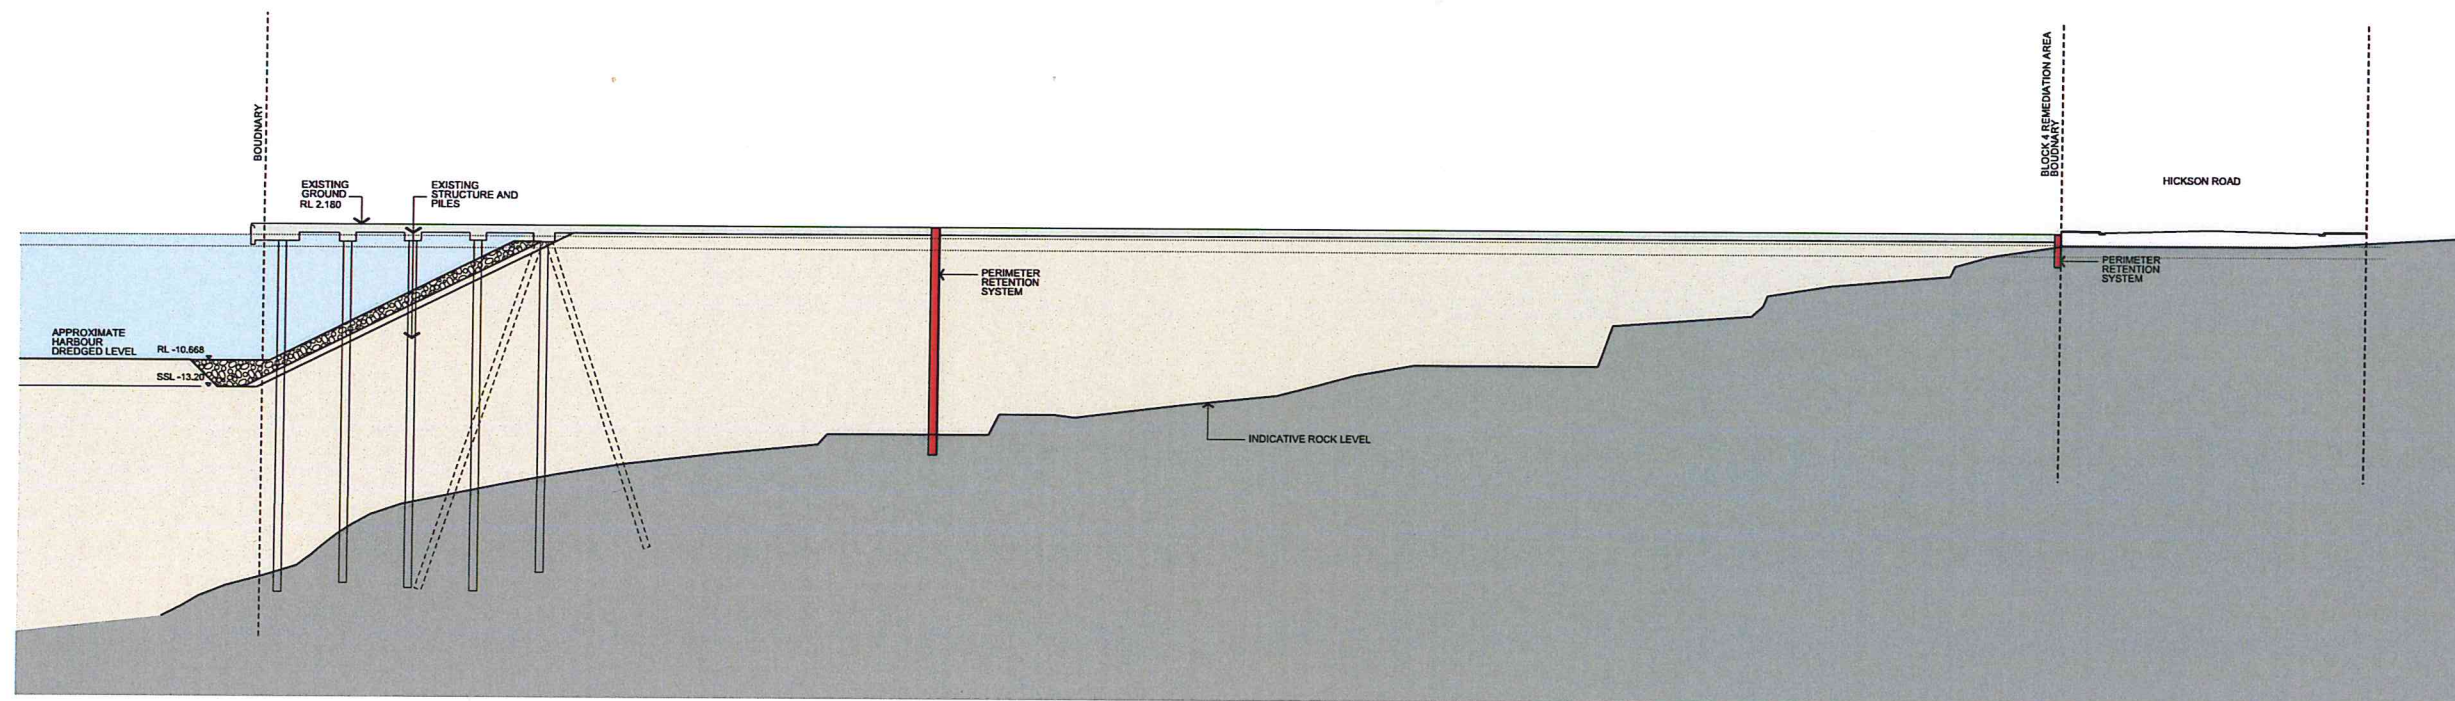

CROSS SECTION 1-1

 NSW GOVERNMENT Planning	
Issued under the Environmental Planning and Assessment Act 1979	
Approved Application No..... <u>SSD 5897</u>	
granted on the..... <u>10/11/14</u>	
Signed..... <u>AI</u>	
Sheet No..... <u>7</u> of..... <u>16</u>	

INDICATIVE LAYOUT ONLY

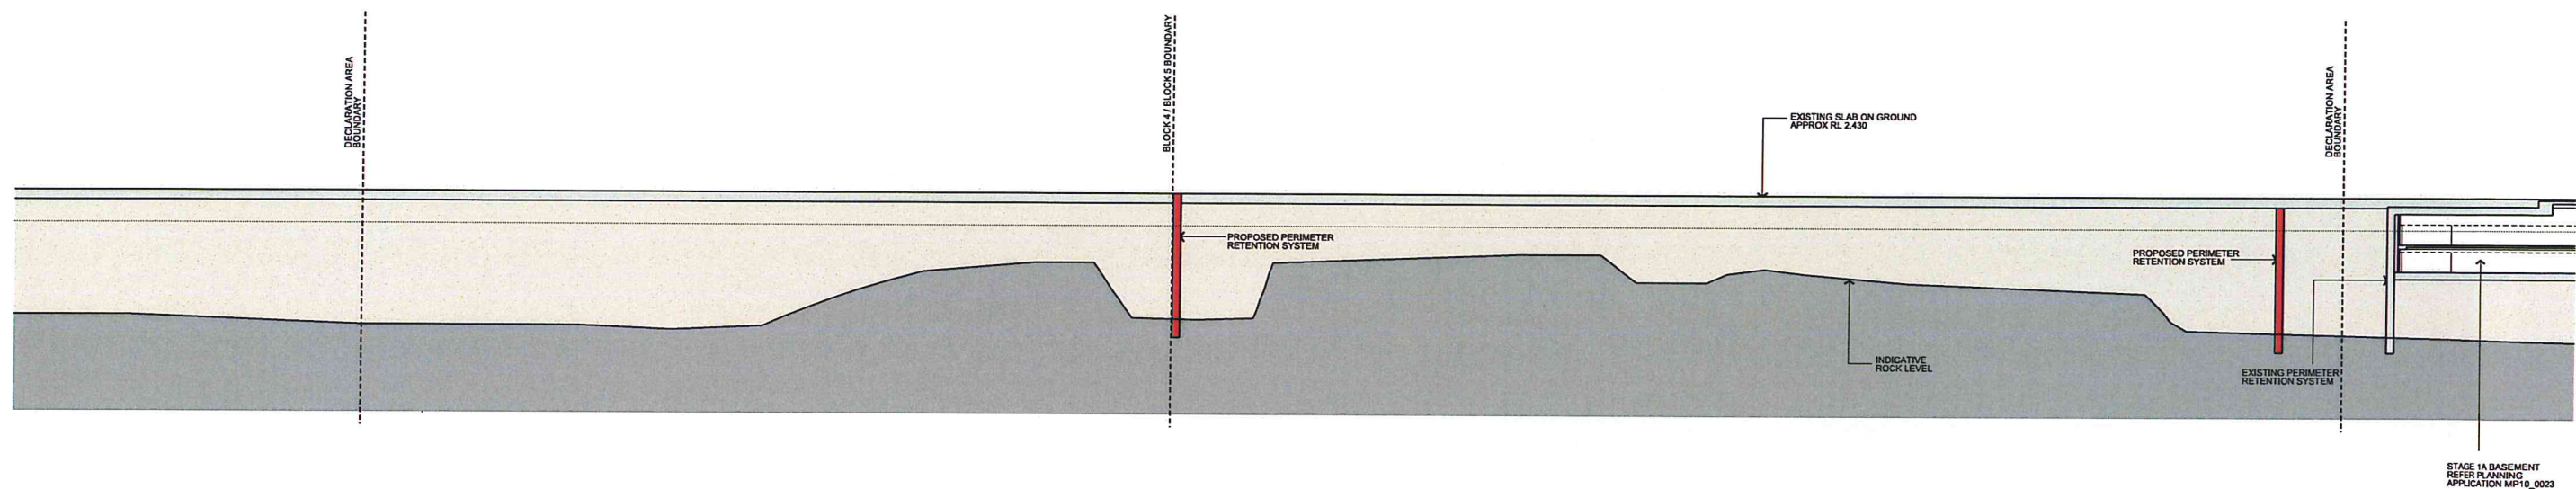

CROSS SECTION 2-2

 **NSW GOVERNMENT**
Planning

Issued under the *Environmental Planning and Assessment Act 1979*


Approved Application No.....SSD 589.7.....

granted on the.....10/11/14.....

Signed.....AI.....

Sheet No.....8.....of.....16.....

INDICATIVE LAYOUT ONLY

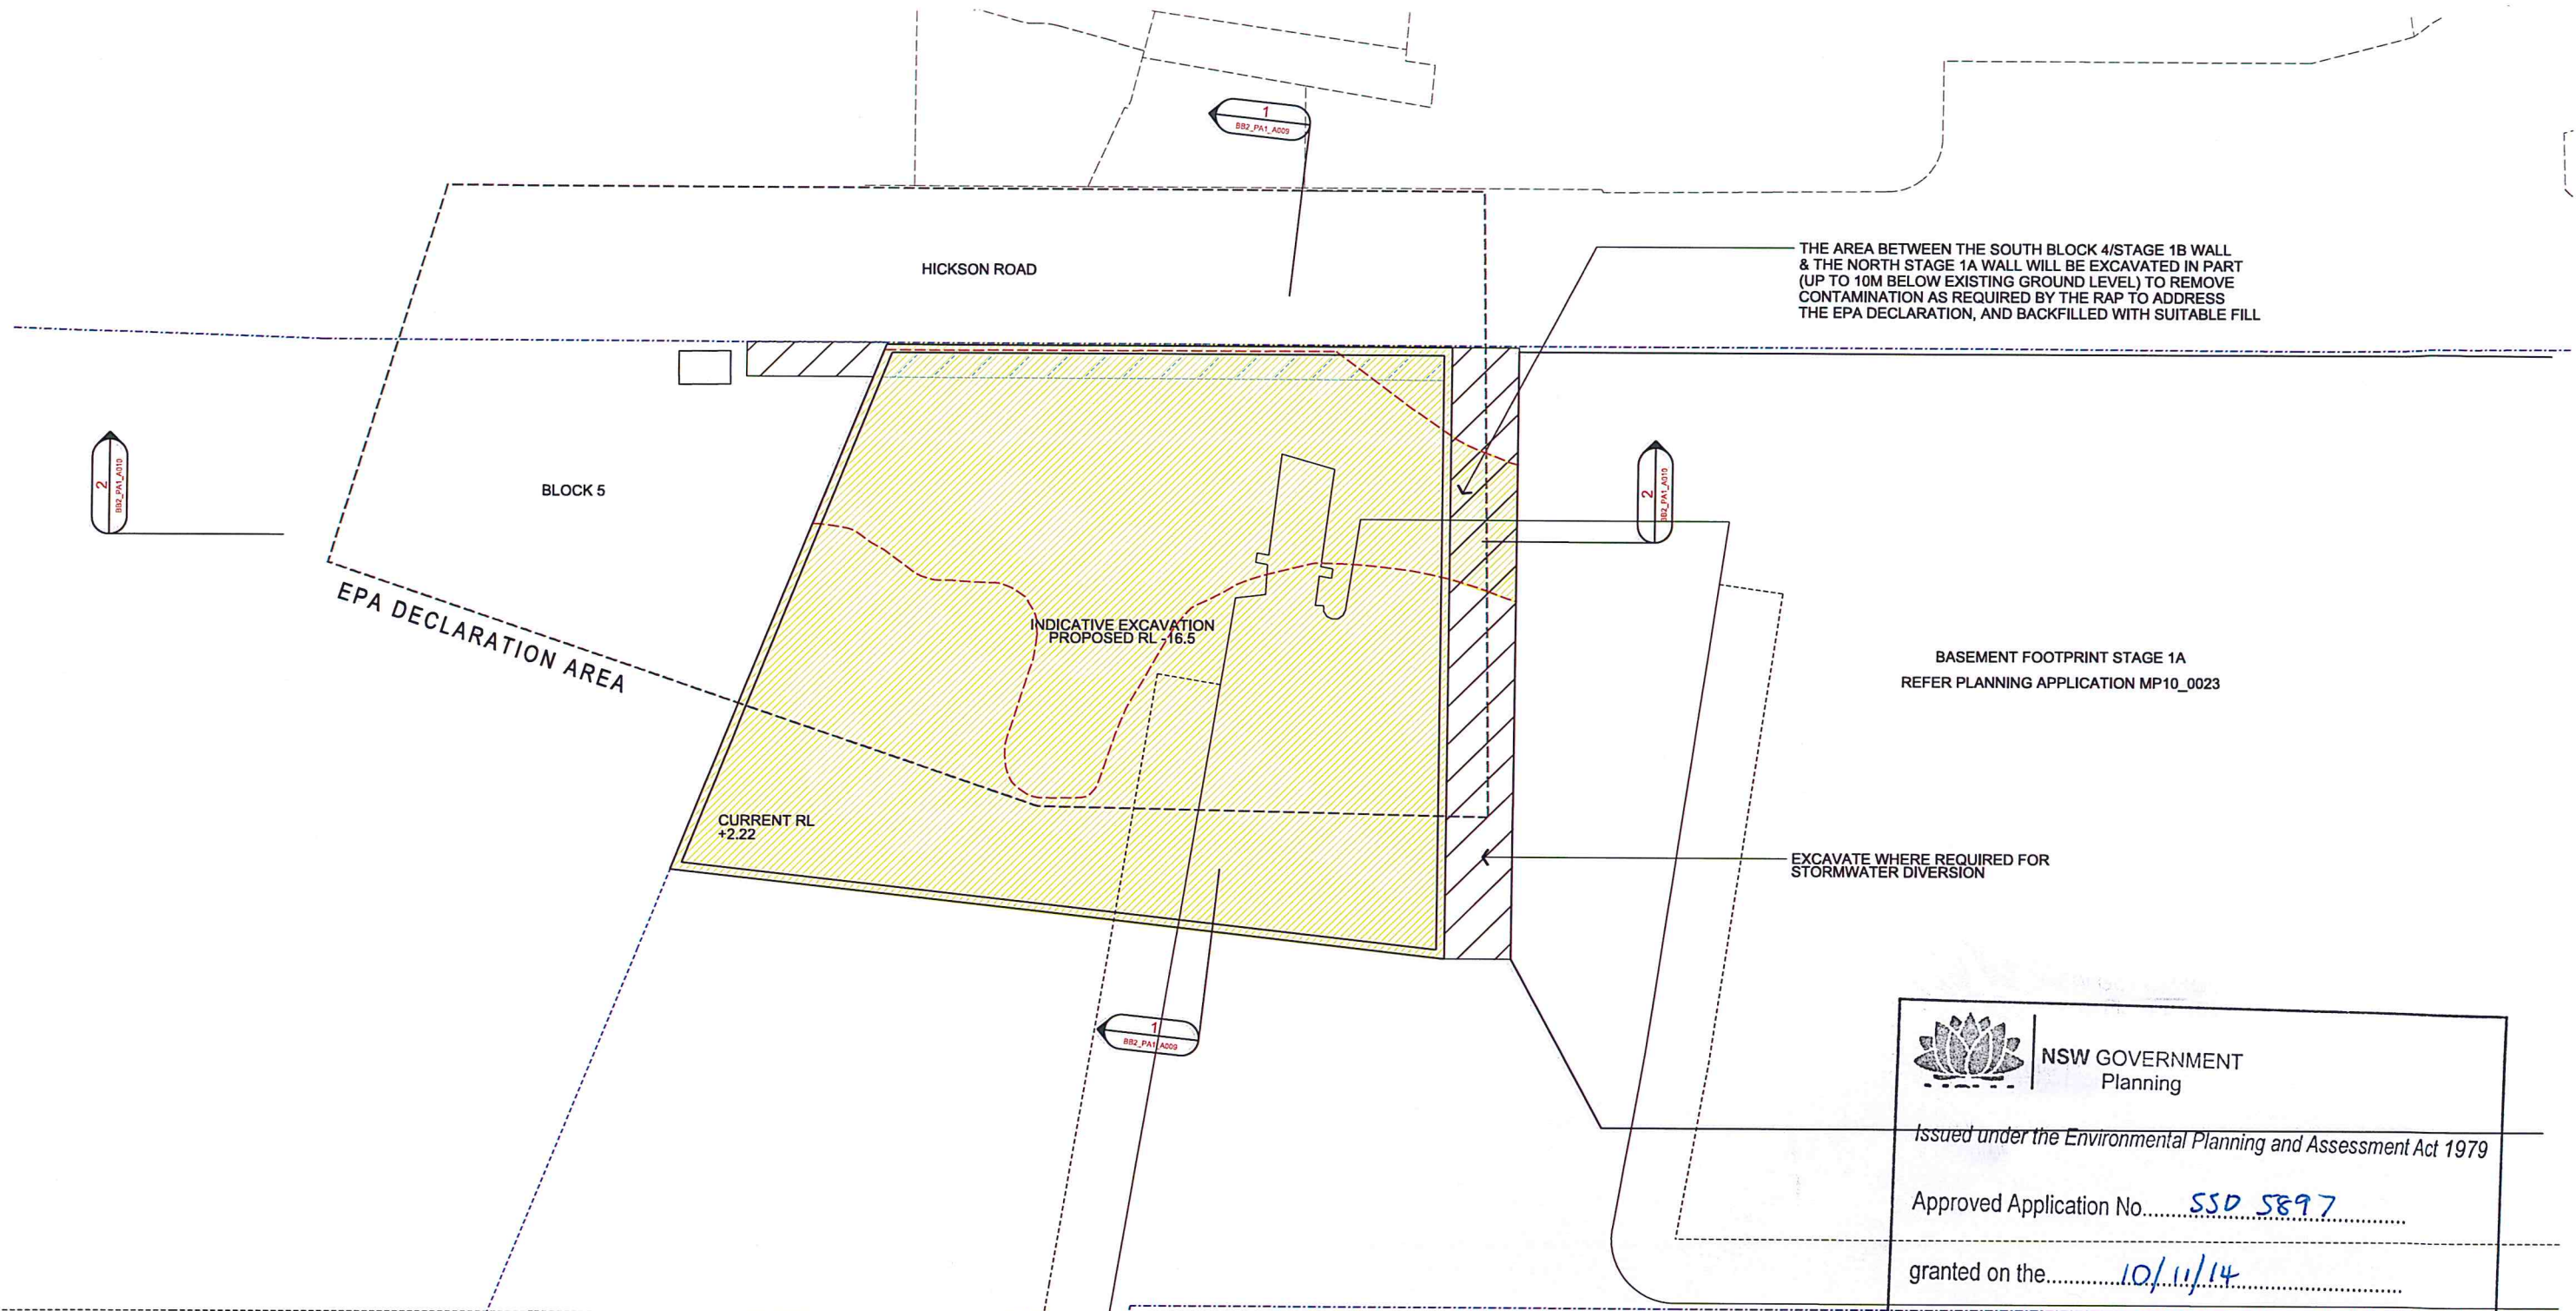

LEGEND:

- EPA DECLARATION AREA
- PROPERTY BOUNDARY
- INDICATIVE REMEDIATION EXTENT TO ADDRESS THE EPA DECLARATION AT BLOCK 4
- INDICATIVE ZONE OF STORMWATER DIVERSION WORKS
- EX-SITU REMEDIATION (INDICATIVE) FOR SSD 5897-2013

NOTE:
THE SHADED AREAS DEPICT GENERAL METHODOLOGY ONLY. FINAL REMEDIATION EXTENT IS PER THE RAP.

NOTE:
INDICATIVE PROPOSED CUT FOR WORKS - 150,000 m³
INDICATIVE PROPOSED FILL FOR WORKS - 3,000 m³

 **NSW GOVERNMENT**
Planning

Issued under the Environmental Planning and Assessment Act 1979


Approved Application No. SSD 5897

granted on the 10/11/14

Signed A

Sheet No. 9 of 16

INDICATIVE LAYOUT ONLY

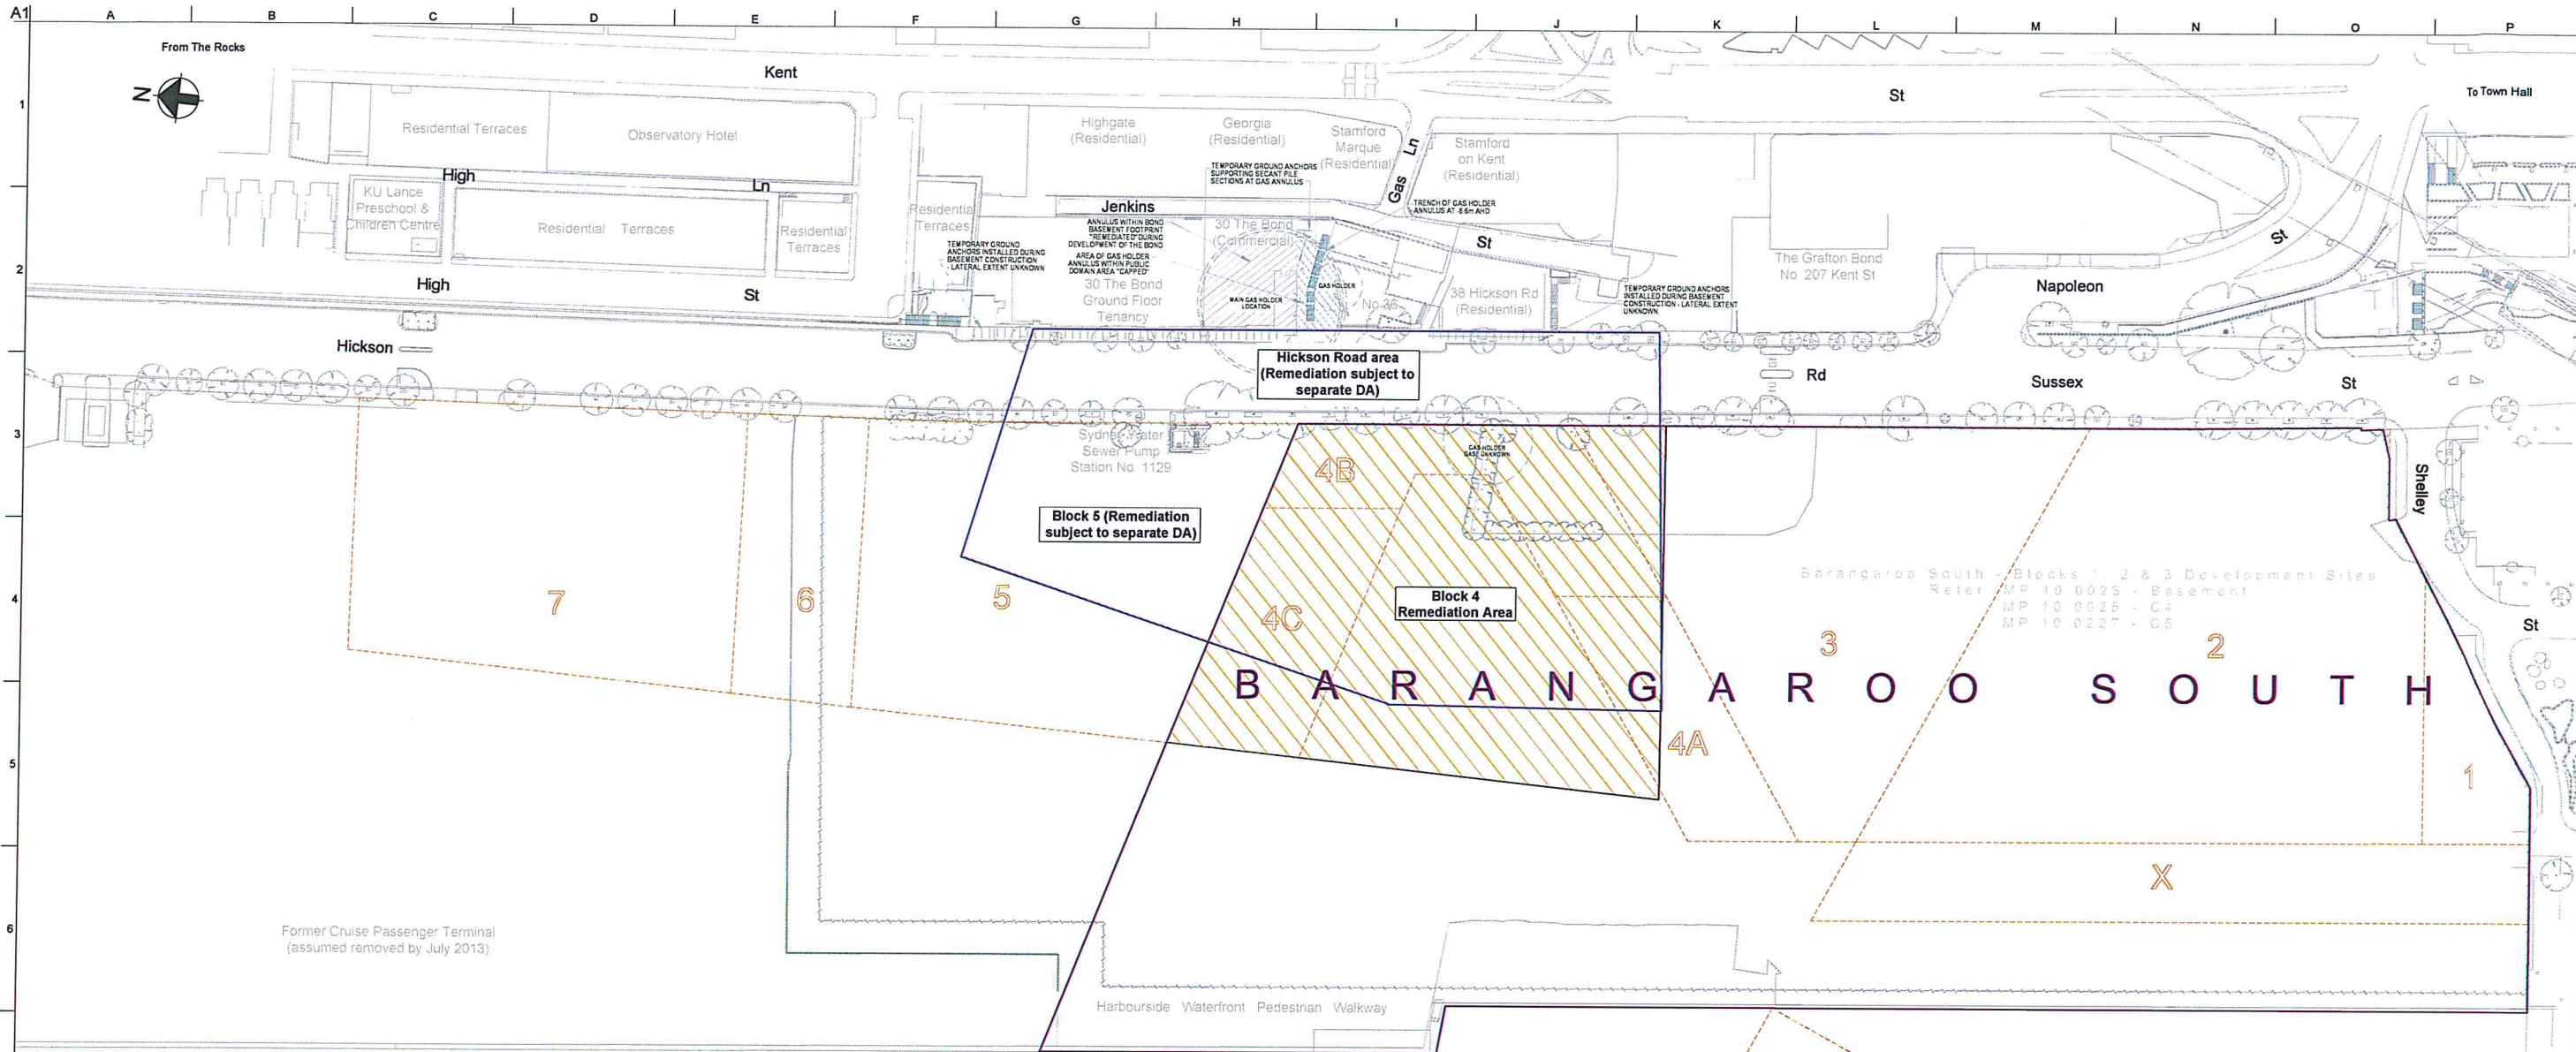

Definition of Site:

For the purposes of Development Application SSD 5897-2013, the **Site** includes the area of land to be remediated (**Site Remediation Area**), plus any adjacent land used for the staging and undertaking of the proposed remediation work, and diversion and augmentation of stormwater infrastructure.

The **Site Remediation Area** includes the Block 4 part of the Declaration Area and some additional land to the west and south.

Staging Plans:

These Staging Plans are indicative of the works proposed under SSD 5897-2013. All the layouts and staging arrangements depicted on the Staging Plans are indicative only and subject to further detailed design and approvals. The various specialist reports that accompany Development Application SSD 5897-2013 set out in more detail the specific requirements of the works.

Legend:

- Extent of Barangaroo South Development Boundary
- Barangaroo Planning Blocks (SEPP)
- EPA Declaration Area No. 21122
- Indicative extent of Block 4 Remediation Area

NSW GOVERNMENT
Planning

Issued under the Environmental Planning and Assessment Act 1979

Approved Application No. SSD 5897

granted on the 10/11/14

Signed AI

Sheet No. 10 of 16

0

5

10

20

50

Metres

Scale 1:1000 (1:2000 at A3)

I

22/08/13

MWB

AMH

AMH

For Information

H

20/08/13

MWB

AMH

AMH

For Information

G

06/08/13

JRT

AMH

AMH

For Information

Issue

Date

By

Child

Appl

F

21/06/13

CHL

AMH

AMH

For Information

E

22/10/12

CHL

AMH

AMH

For Information

D

28/09/12

CHL

AMH

AMH

For Information

Issue

Date

By

Child

Appl

C

24/09/12

CHL

AMH

AMH

For Information

B

14/09/12

CHL

AMH

AMH

For Information

A

07/09/12

CHL

AMH

AMH

For Information

Issue

Date

By

Child

Appl

ARUP

Arup, Level 10, 201 Kent St
Sydney, NSW, 2000
Tel +61 (0)2 9220 9320 Fax +61 (0)2 9220 9321
www.arup.com.au

CONSULT AUSTRALIA

Member Firm
Arup Pty Ltd
ABN 18 000 966 163

Client
Lend Lease
Level 4 The Bond, 30 Hickson Road
Millers Point
New South Wales, 2000

Job Title
BARANGAROO
REMEDICATION AND LANDFORMING
DEVELOPMENT APPLICATION
No. SSD 5897-2013

Scale at A1
1:1000 (1:2000 at A3)

Discipline
CIVIL


Job No
226463

Drawing Status
Preliminary

Drawing No
226463-CCT-SKT-0001

Issue
1

Block 4 Remediation
Overview Drawing
Remediation
Works Staging

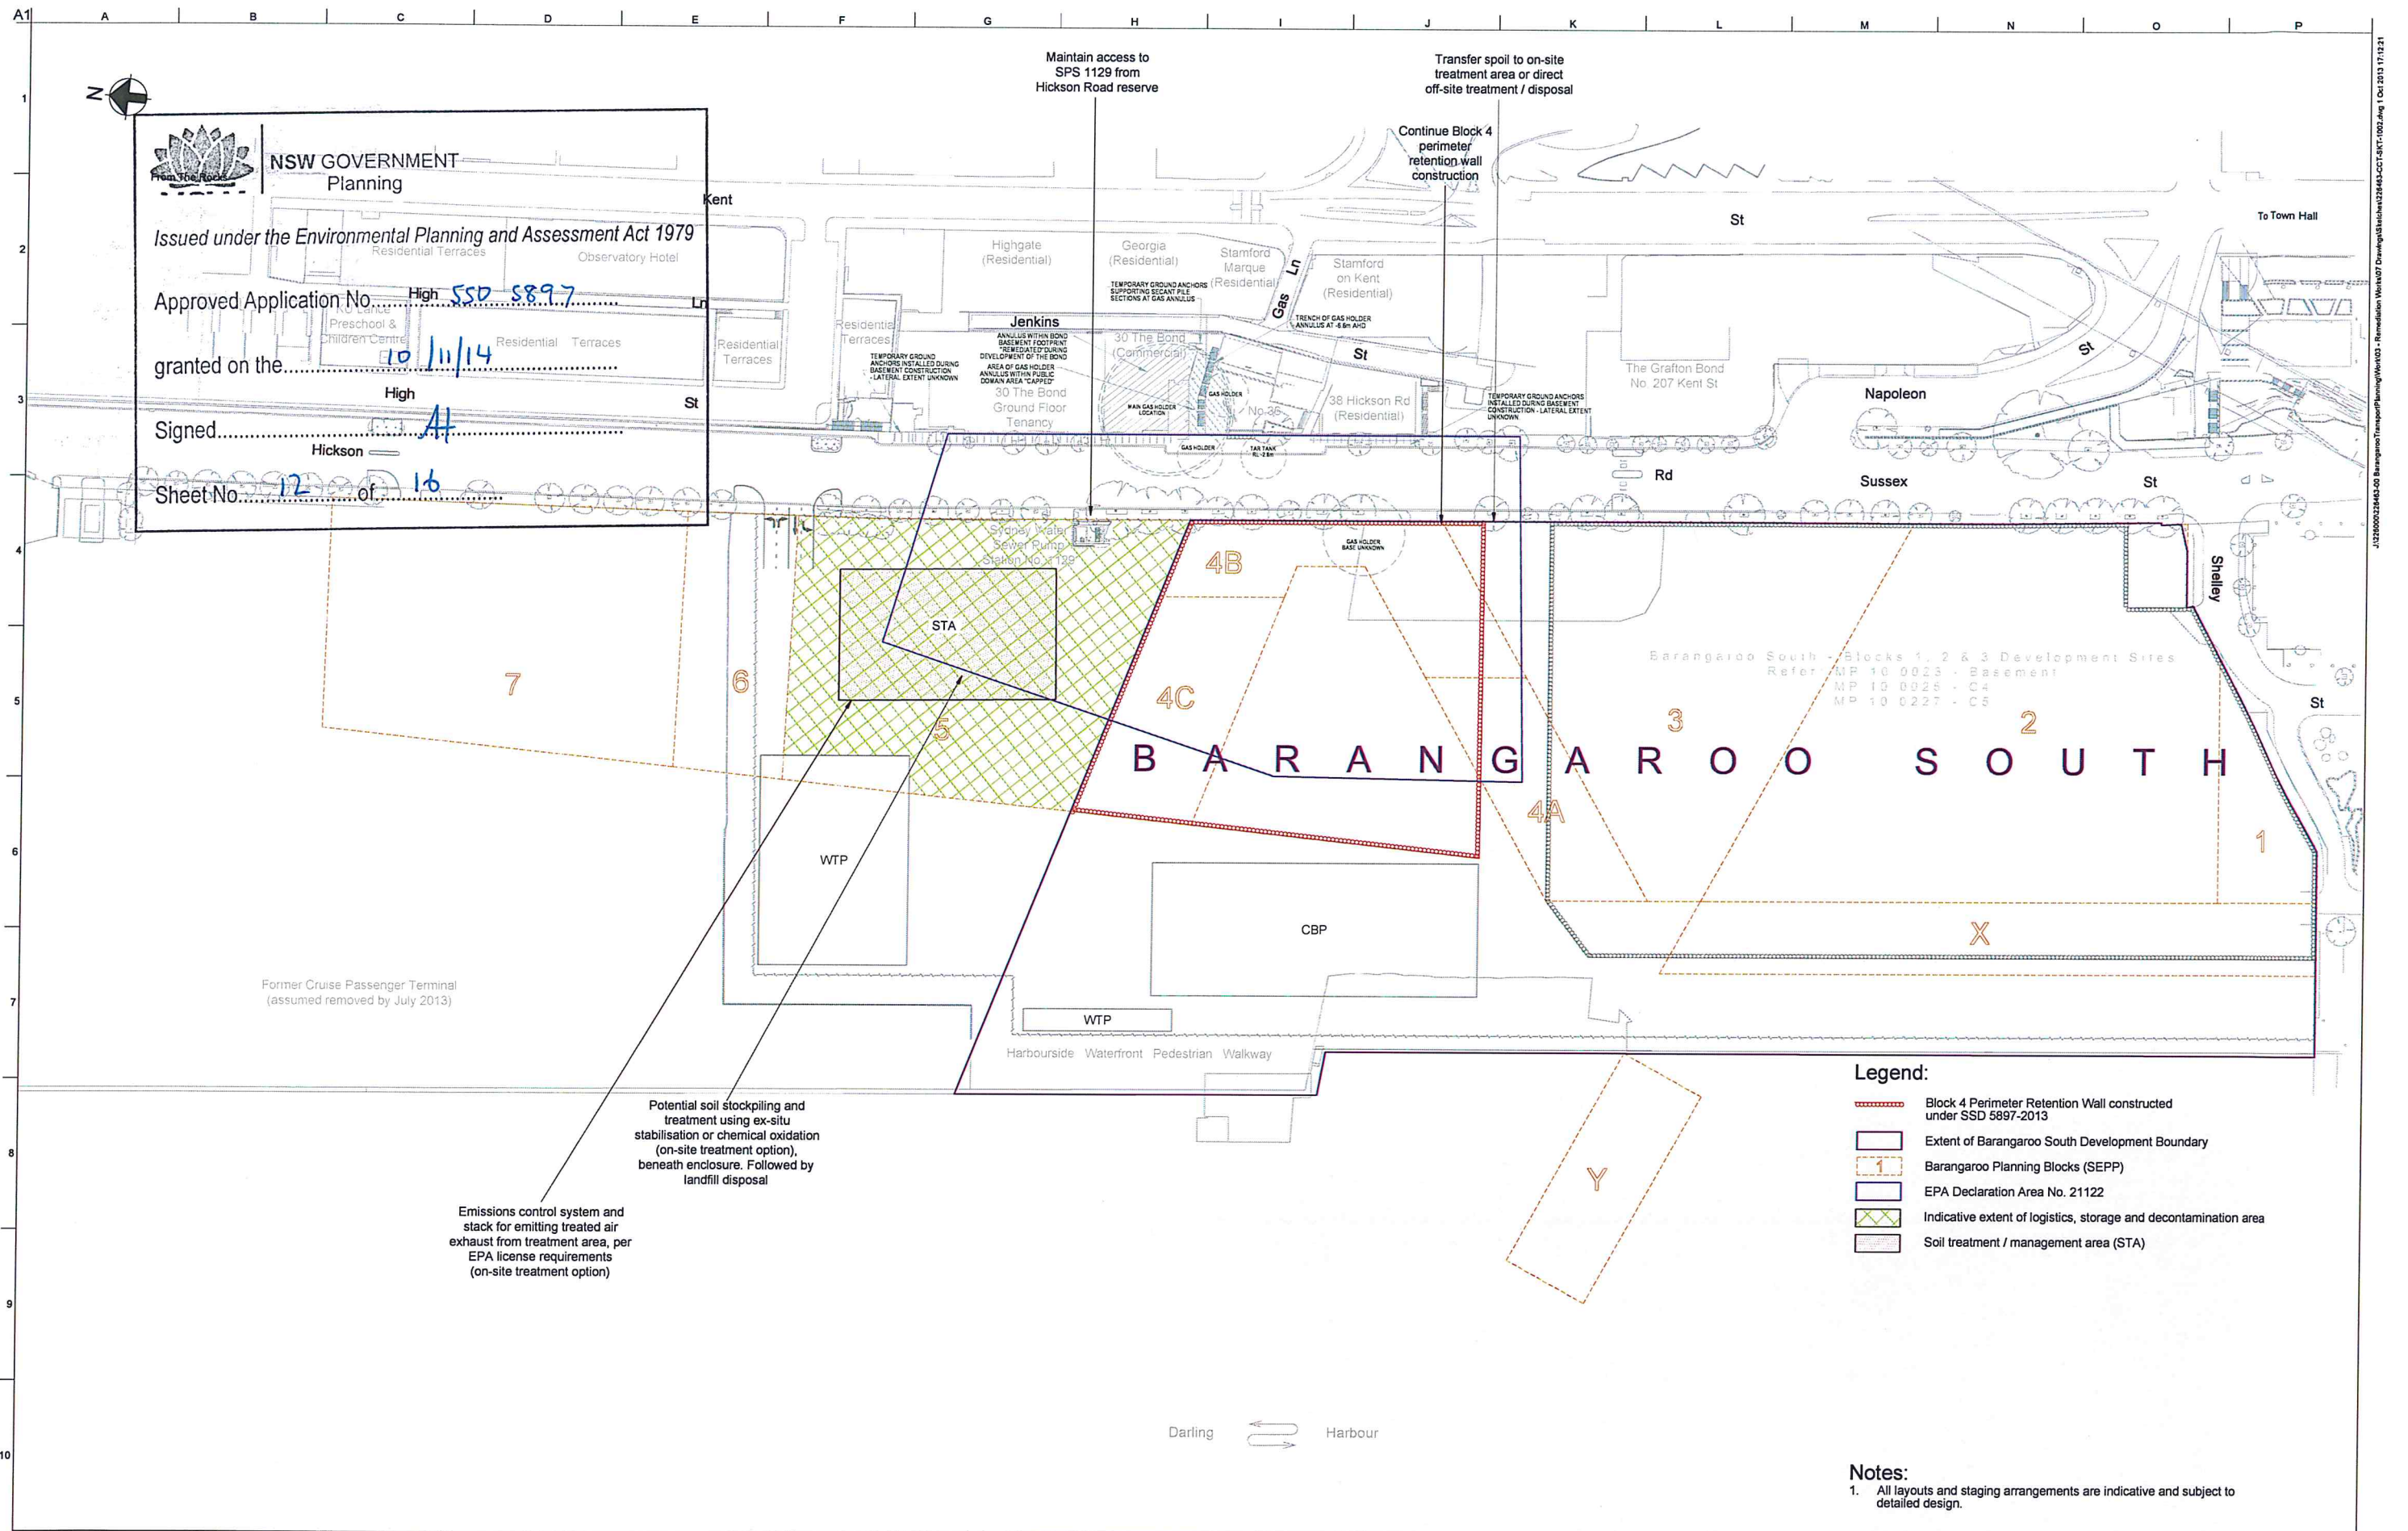

NSW GOVERNMENT
Planning

Issued under the Environmental Planning and Assessment Act 1979

Approved Application No. High 550 589.7

granted on the 10/11/14

Signed A1

Sheet No. 12 of 16

- Legend:
- Block 4 Perimeter Retention Wall constructed under SSD 5897-2013
 - Extent of Barangaroo South Development Boundary
 - Barangaroo Planning Blocks (SEPP)
 - EPA Declaration Area No. 21122
 - Indicative extent of logistics, storage and decontamination area
 - Soil treatment / management area (STA)

Notes:

1. All layouts and staging arrangements are indicative and subject to detailed design.

0 5 10 20 50 Metres

Scale 1:1000 (1:2000 at A3)

G	22/08/13	MWB	AMH	AMH
For Information				
Issue	Date	By	Chkd	Appd

F	20/08/13	MWB	AMH	AMH
For Information				
E	21/08/13	CHL	AMH	AMH
For Information				
D	22/10/12	CHL	AMH	AMH
For Information				
Issue	Date	By	Chkd	Appd

C	28/09/12	CHL	AMH	AMH
For Information				
B	14/09/12	CHL	AMH	AMH
For Information				
A	07/09/12	CHL	AMH	AMH
For Information				
Issue	Date	By	Chkd	Appd

ARUP

ARUP Level 10, 201 Kent St
Sydney, NSW, 2000
Tel +61 (0)2 9220 9320 Fax +61 (0)2 9220 9321
www.arup.com.au

Client
Lend Lease
Level 4 The Bond, 30 Hickson Road
Millers Point
New South Wales, 2000

Job Title
BARANGAROO
REMEDICATION AND LANDFORMING
DEVELOPMENT APPLICATION
No. SSD 5897-2013

Block 4 Remediation
Staging Plans
Stage 2

Scale at A1 1:1000 (1:2000 at A3)


Discipline CIVIL

Job No 226463

Drawing No 226463-CCT-SKT-1002

Drawing Status Preliminary

Issue G

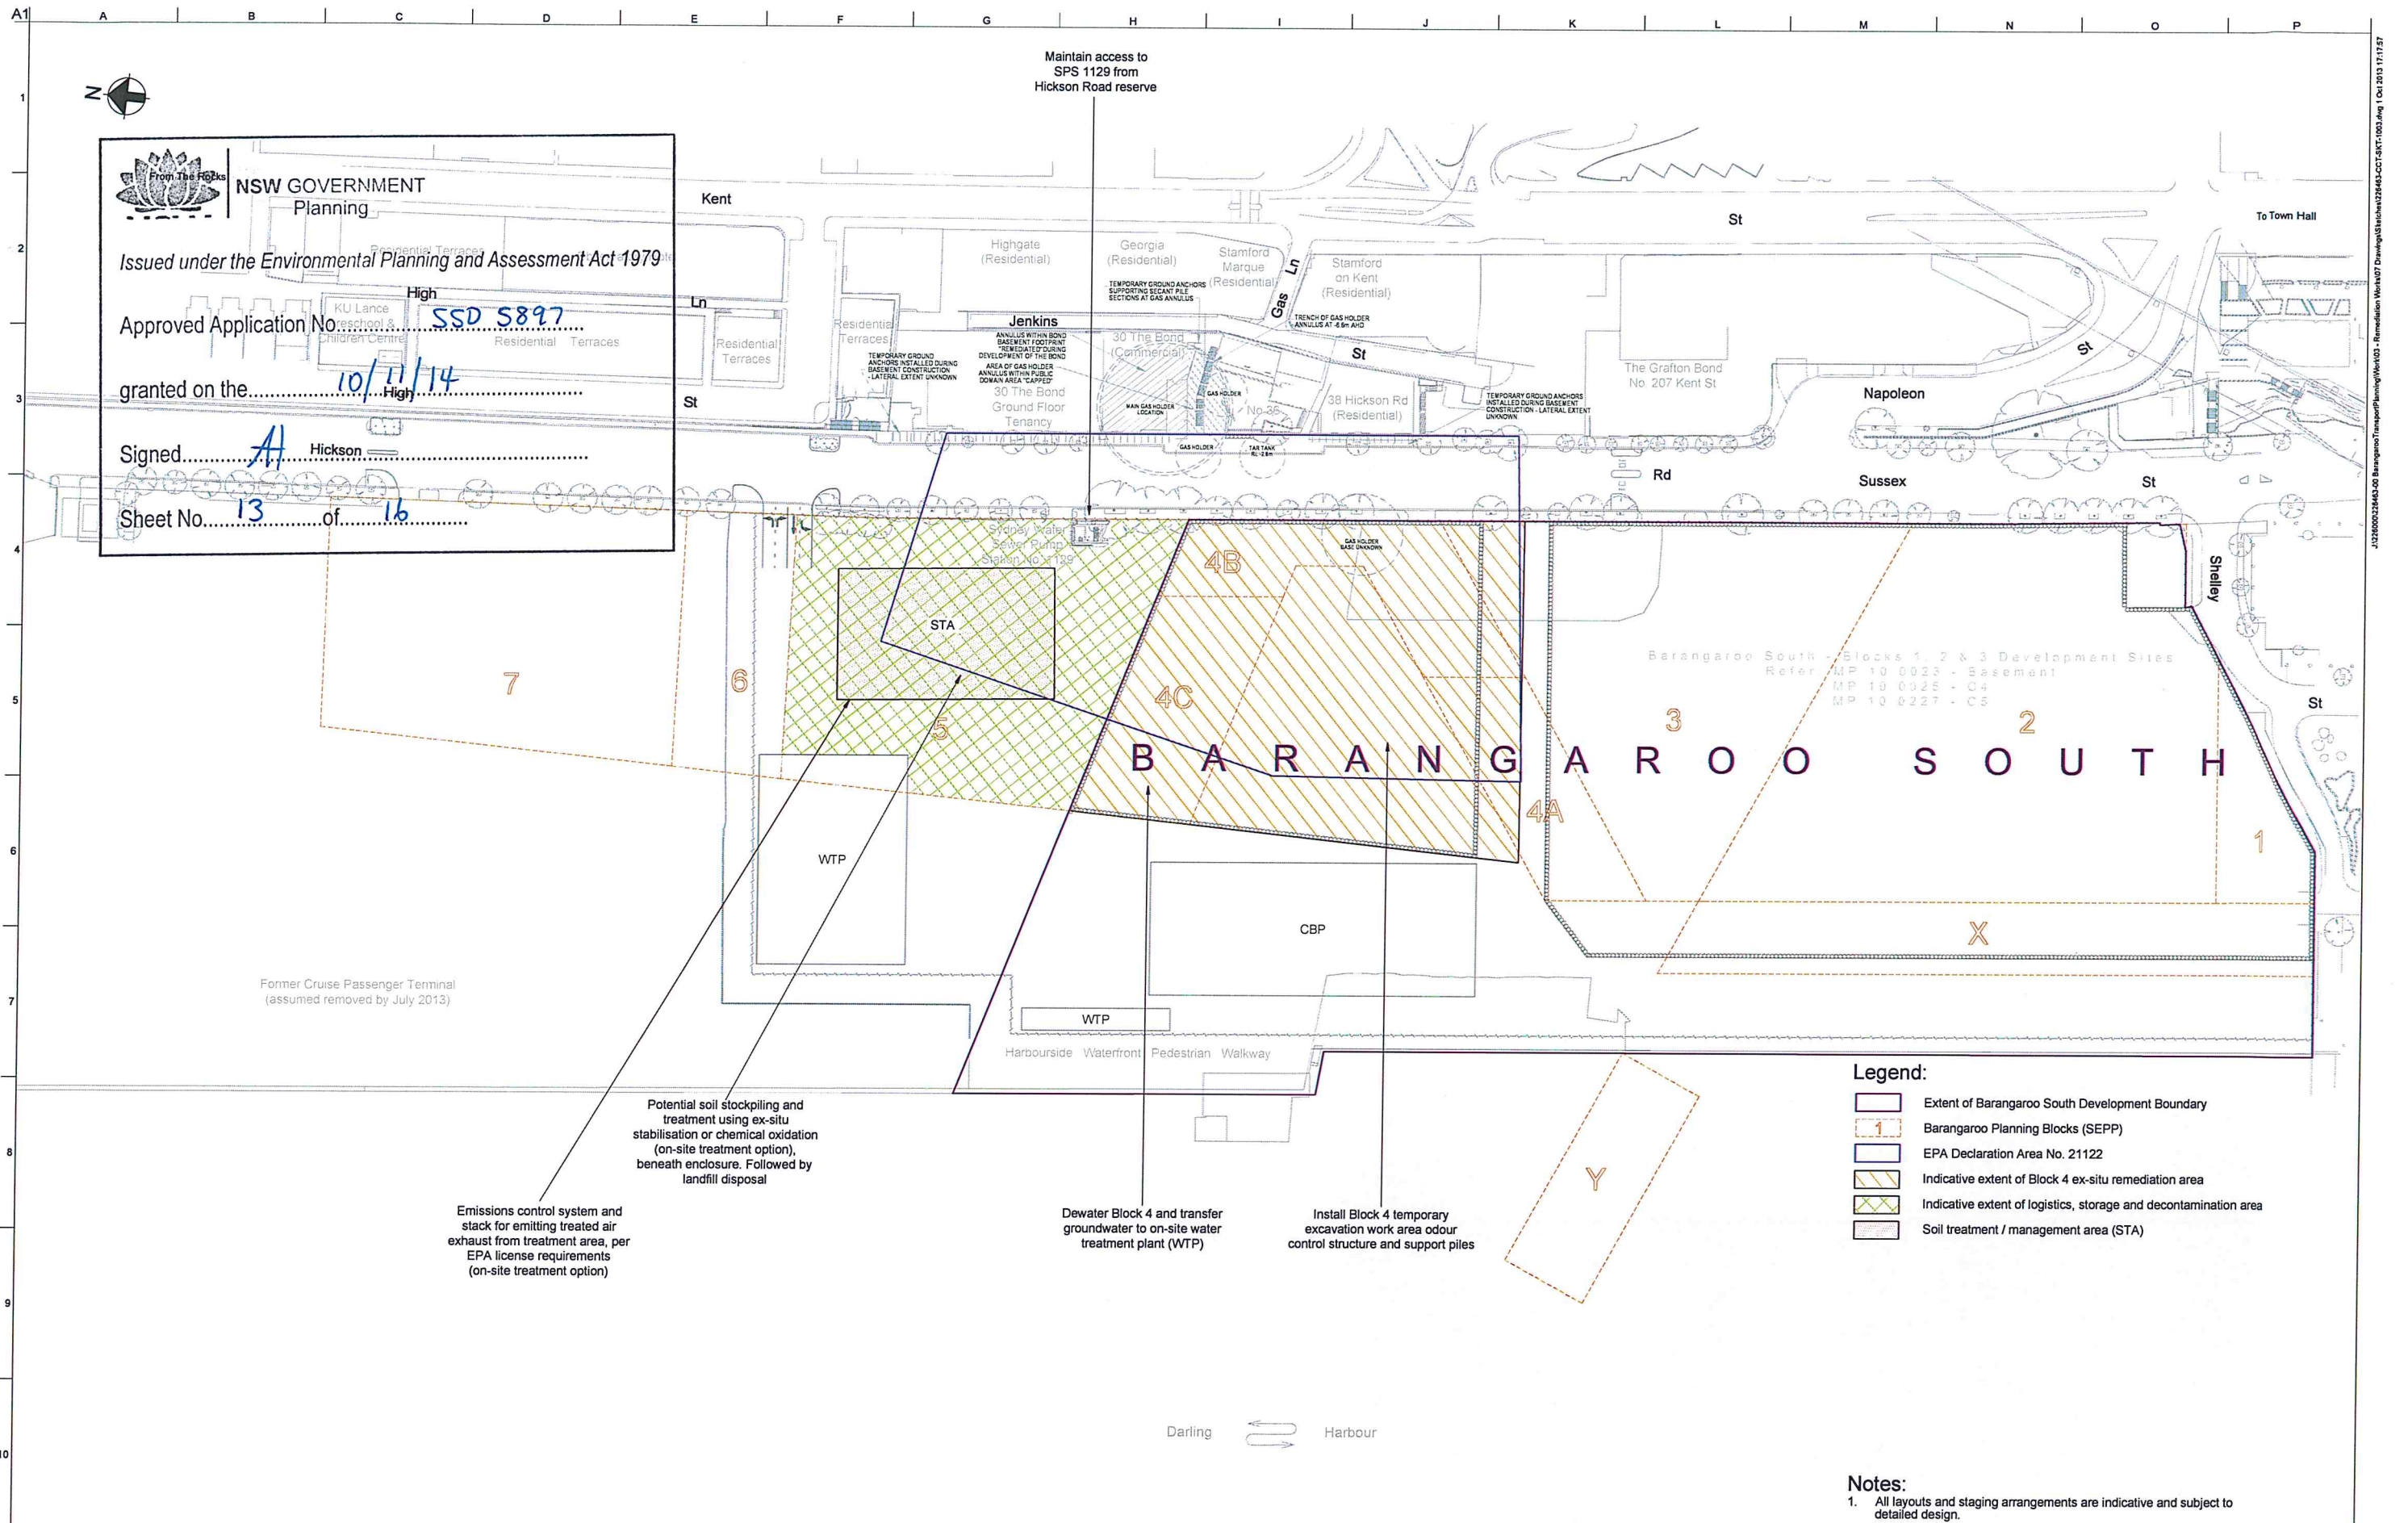

NSW GOVERNMENT
Planning

Issued under the Environmental Planning and Assessment Act 1979

Approved Application No. **SSD 5897**

granted on the **10/11/14**

Signed **A** Hickson

Sheet No. **13** of **16**

- Legend:**
- Extent of Barangaroo South Development Boundary
 - Barangaroo Planning Blocks (SEPP)
 - EPA Declaration Area No. 21122
 - Indicative extent of Block 4 ex-situ remediation area
 - Indicative extent of logistics, storage and decontamination area
 - Soil treatment / management area (STA)

Notes:

1. All layouts and staging arrangements are indicative and subject to detailed design.

0 5 10 20 50 Metres

Scale 1:1000 (1:2000 at A3)

G	22/08/13	MVB	AMH	AMH
For Information				
G	22/08/13	MVB	AMH	AMH
For Information				
Issue	Date	By	Chkd	Appd

F	20/08/13	MVB	AMH	AMH
For Information				
E	21/08/13	CHL	AMH	AMH
For Information				
D	22/10/12	CHL	AMH	AMH
For Information				
Issue	Date	By	Chkd	Appd

C	28/09/12	CHL	AMH	AMH
For Information				
B	14/09/12	CHL	AMH	AMH
For Information				
A	07/09/12	CHL	AMH	AMH
For Information				
Issue	Date	By	Chkd	Appd

ARUP

Arup, Level 10, 201 Kent St
Sydney, NSW, 2000
Tel: +61 (0)2 9530 9320 Fax: +61 (0)2 9530 9321
www.arup.com.au

Client
Lend Lease
Level 4 The Bond, 30 Hickson Road
Millers Point
New South Wales, 2000

Job Title
BARANGAROO
REMEDICATION AND LANDFORMING
DEVELOPMENT APPLICATION
No. SSD 5897-2013

Block 4 Remediation
Staging Plans
Stage 3


Scale at A1 1:1000 (1:2000 at A3)

Discipline CIVIL

Job No. 226463

Drawing No. 226463-CCT-SKT-1003

Issue G

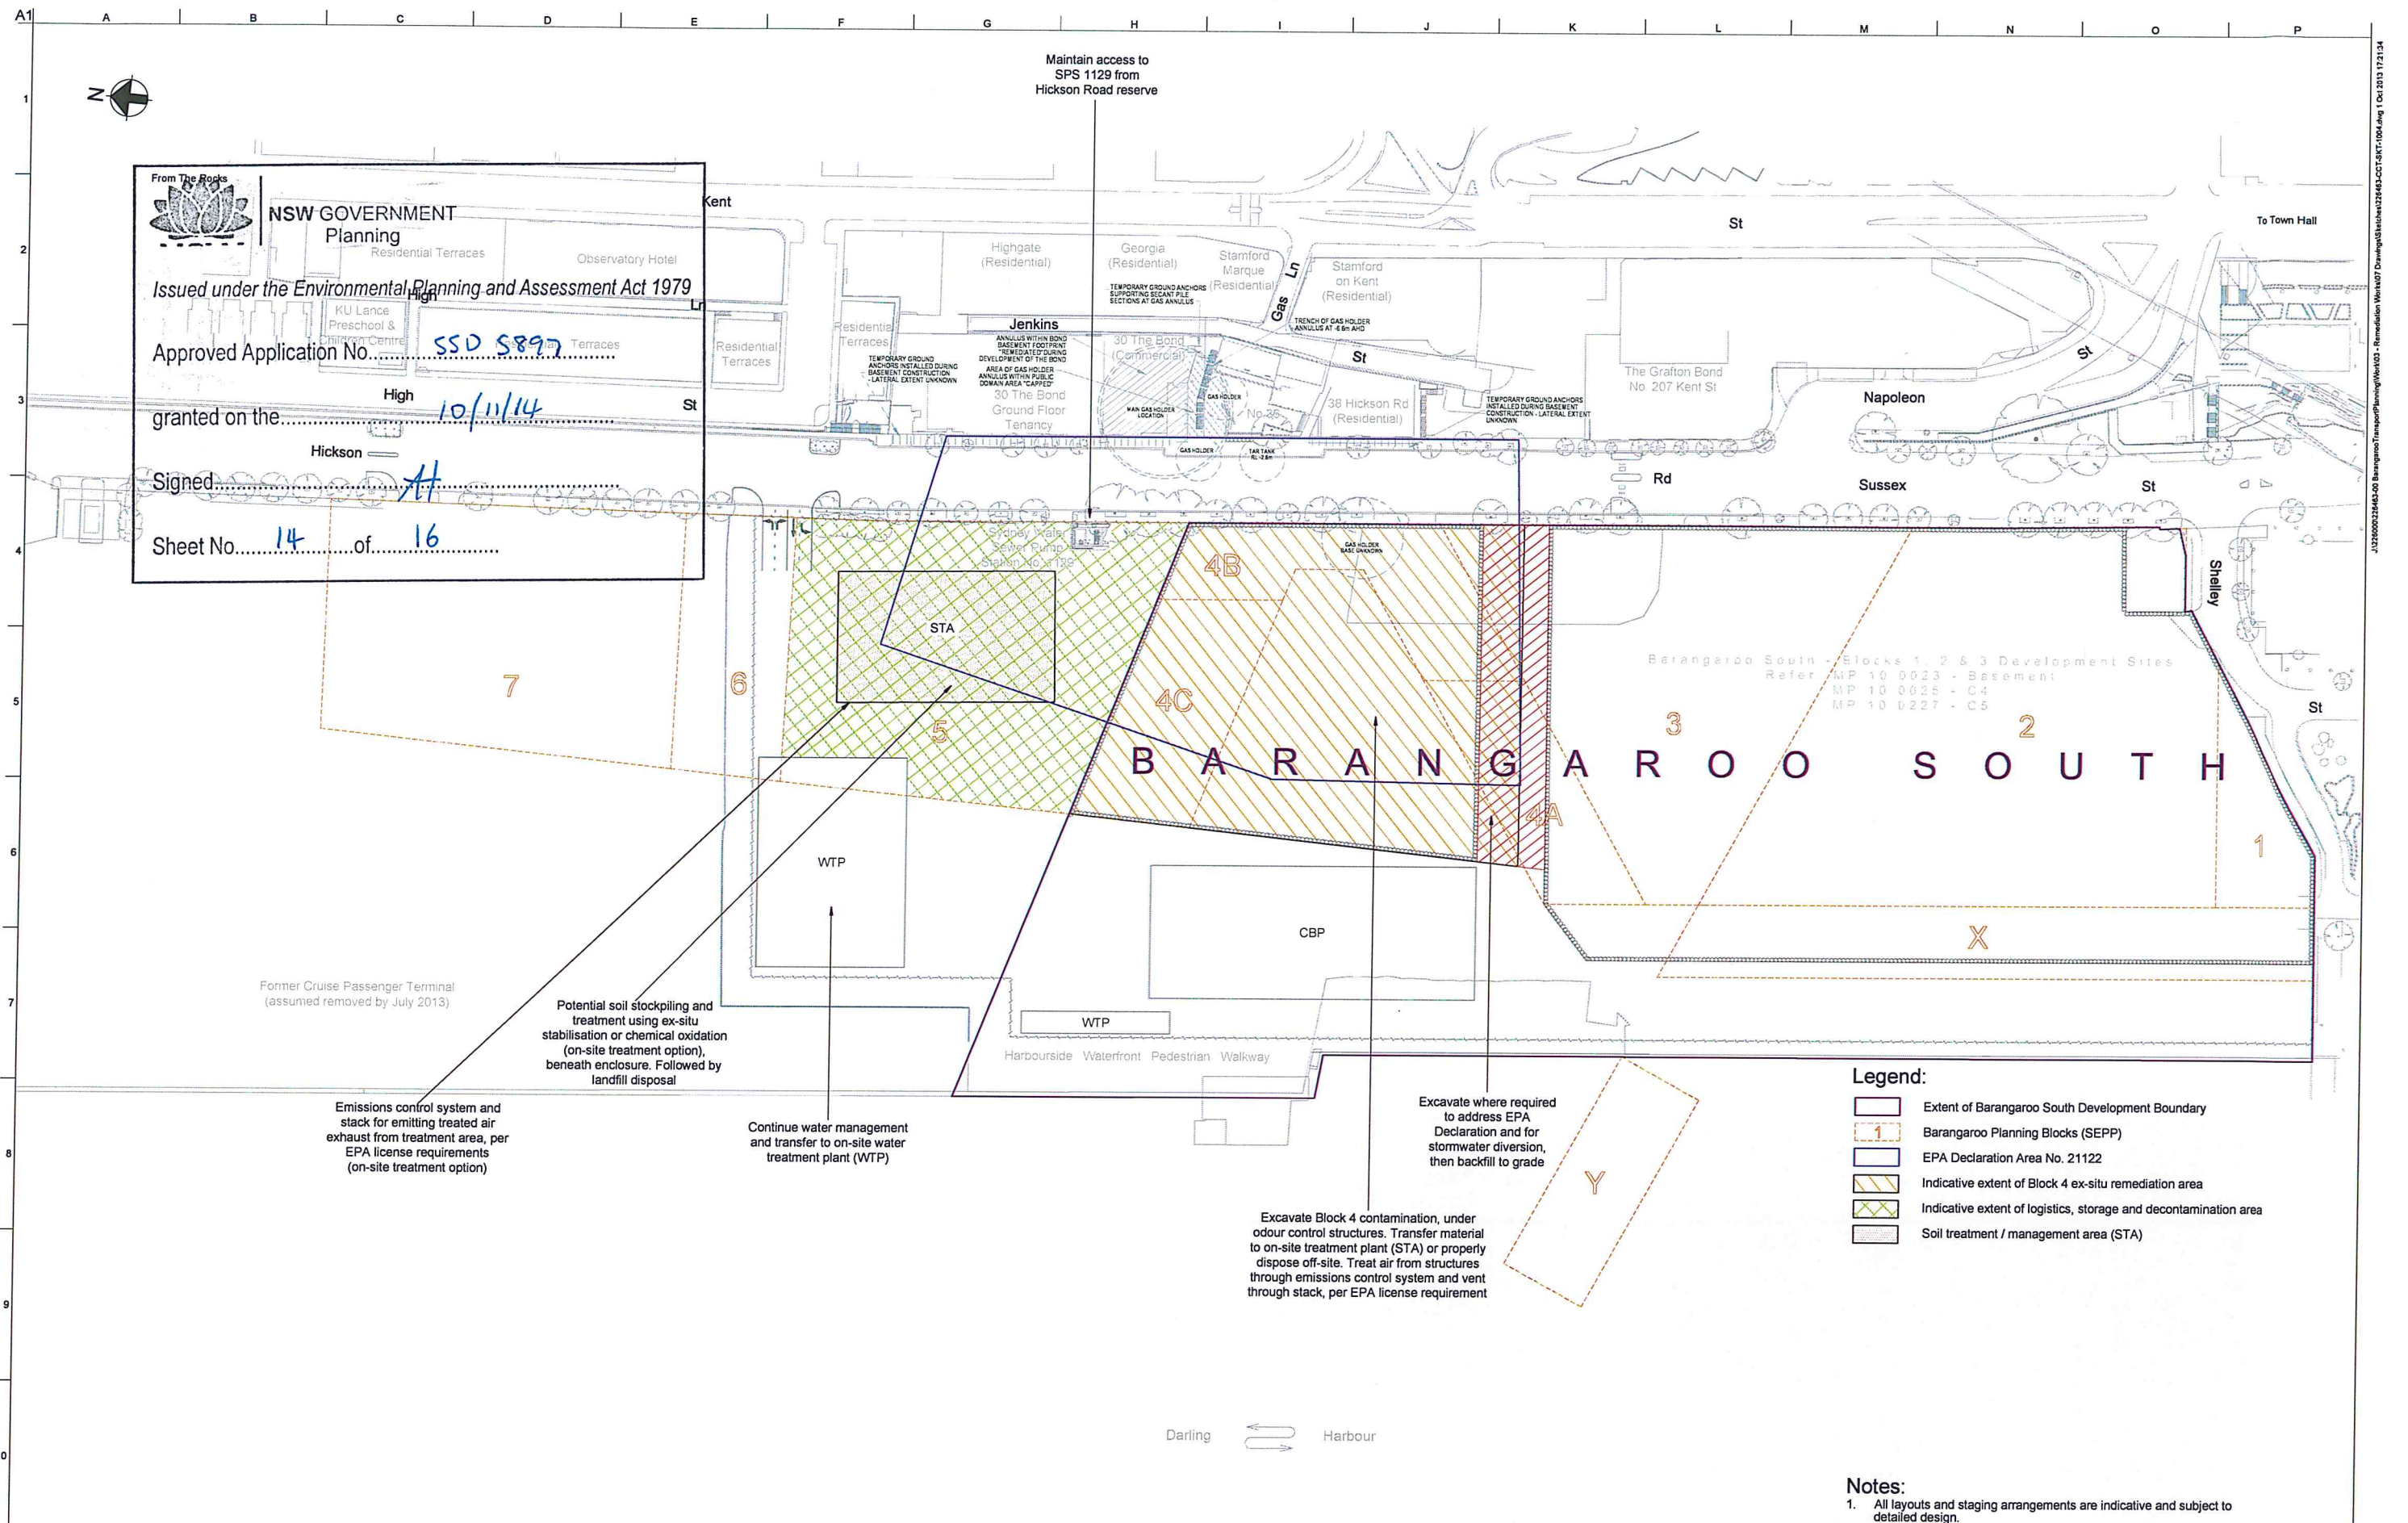

NSW GOVERNMENT
Planning

Issued under the Environmental Planning and Assessment Act 1979

Approved Application No. **SSD 5897**

granted on the **10/11/14**

Signed **At**

Sheet No. **14** of **16**

- Legend:**
- Extent of Barangaroo South Development Boundary
 - Barangaroo Planning Blocks (SEPP)
 - EPA Declaration Area No. 21122
 - Indicative extent of Block 4 ex-situ remediation area
 - Indicative extent of logistics, storage and decontamination area
 - Soil treatment / management area (STA)

Notes:

1. All layouts and staging arrangements are indicative and subject to detailed design.

0 5 10 20 50 Metres

Scale 1:1000 (1:2000 at A3)

Issue	Date	By	Chkd	Appd

F	20/08/13	MWB	AMH	AMH
For Information				
E	21/06/13	CHL	AMH	AMH
For Information				
D	22/10/12	CHL	AMH	AMH
For Information				
Issue	Date	By	Chkd	Appd

C	28/09/12	CHL	AMH	AMH
For Information				
B	14/09/12	CHL	AMH	AMH
For Information				
A	07/09/12	CHL	AMH	AMH
For Information				
Issue	Date	By	Chkd	Appd

ARUP

Arup, Level 10, 201 Kent St
Sydney, NSW, 2000
Tel +61 (0)2 9220 9320 Fax +61 (0)2 9220 9321
www.arup.com.au

Client
Lend Lease
Level 4 The Bond, 30 Hickson Road
Millers Point
New South Wales, 2000

Job Title
BARANGAROO
REMEDICATION AND LANDFORMING
DEVELOPMENT APPLICATION
No. SSD 5897-2013

Block 4 Remediation
Staging Plans
Stage 4

Scale at A1 1:1000 (1:2000 at A3)

Discipline **CIVIL**

Job No **226463**

Drawing Status **Preliminary**

Drawing No **226463-CCT-SKT-1004**

Issue **G**

13250000226463-00 Barangaroo Transport Planning Work001 - Remediation Work007 Drawing003 Sheet026463-CCT-SKT-1004.dwg 1 Oct 2013 17:13:14



Sheet No. 15 of 16

we

