
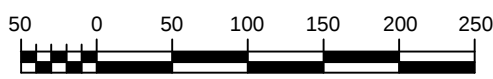


Figures

**Site Specific Remedial Action Plan
Haymarket, Sydney NSW**

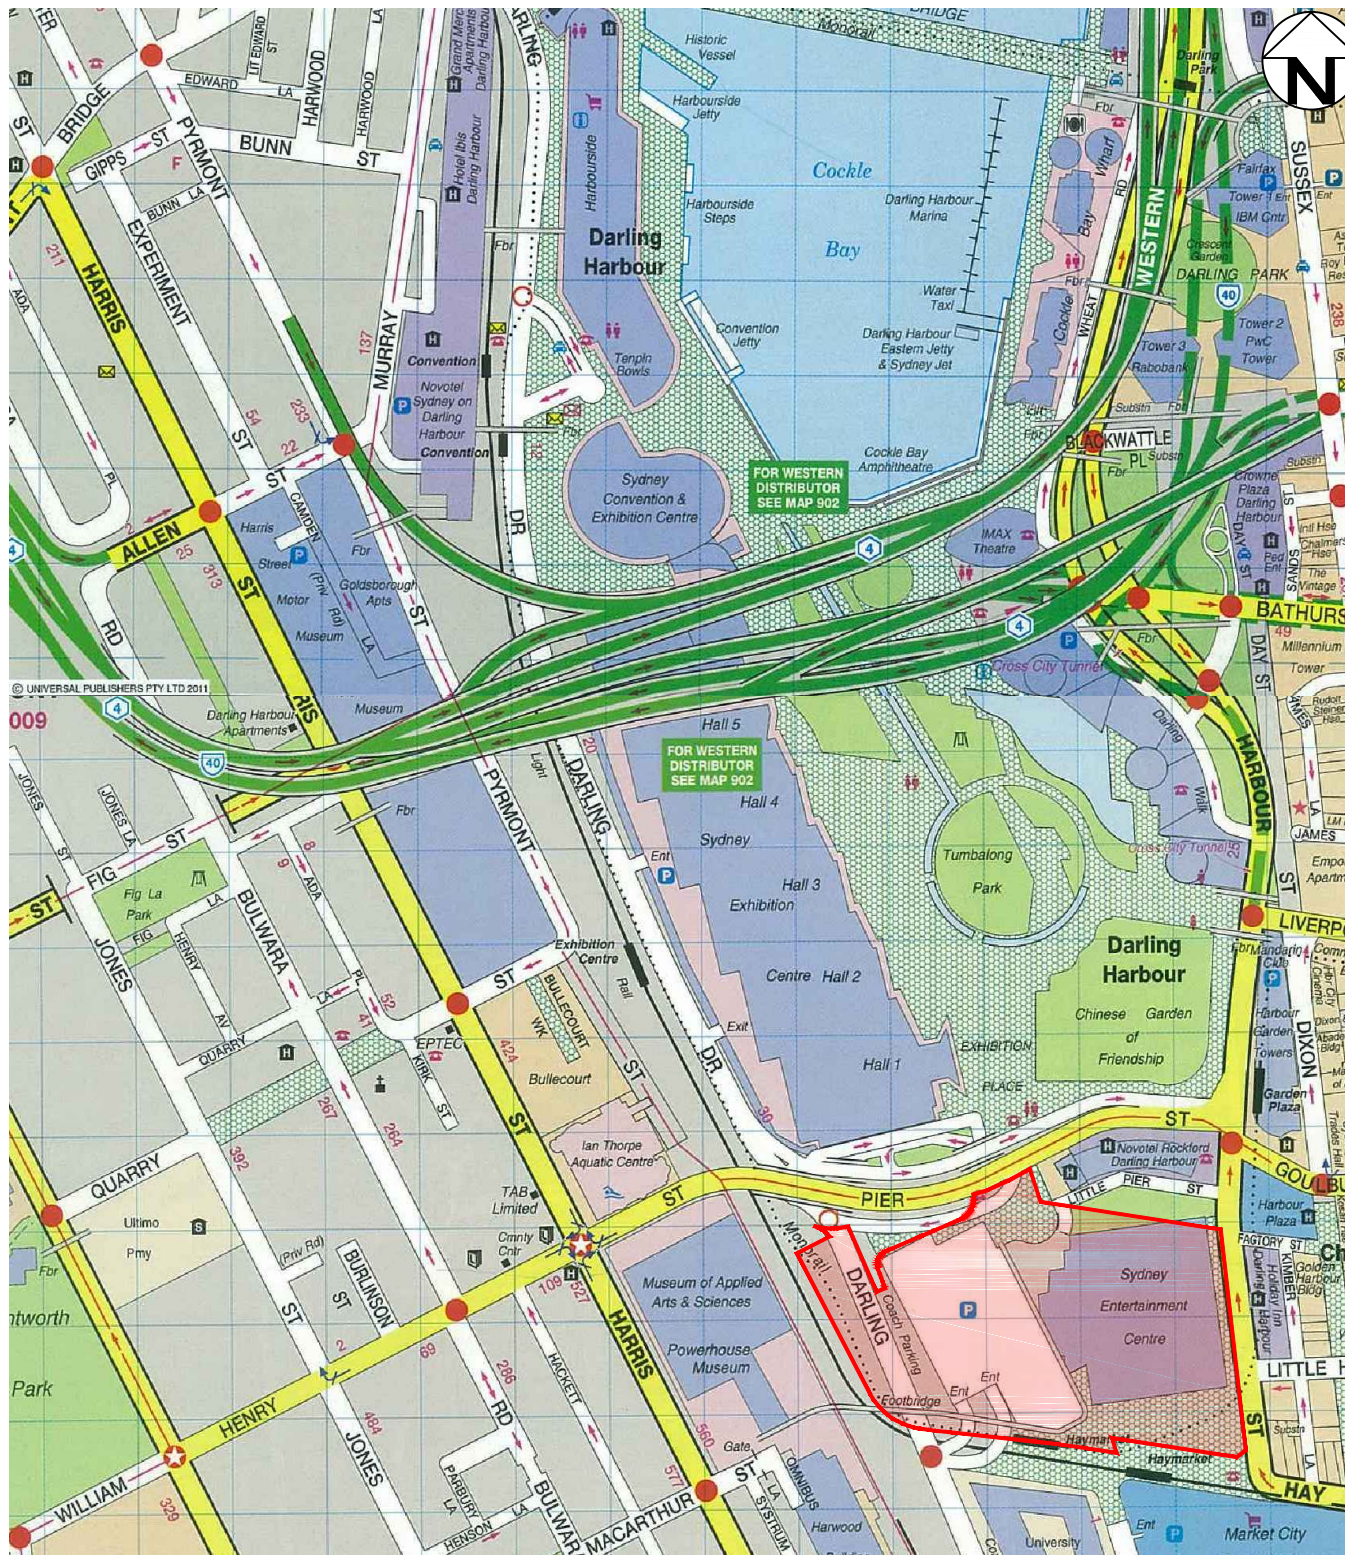


Horizontal Scale (metres) 1:5000

LEGEND

SITE BOUNDARY
(REFER TO APPENDIX B, RYGATE PLAN No. 75813-3 FOR SURVEY DETAIL)

drawn	MV	 SPECIALISTS IN ENVIRONMENTAL, SOCIAL AND SAFETY PERFORMANCE	client:	LEND LEASE DEVELOPMENT	
approved	ML		project:	HAYMARKET PRECINCT, DARLING HARBOUR SYDNEY, NEW SOUTH WALES	
date	08/05/13		title:	SITE LOCATION MAP	
scale	AS SHOWN		project no:	ENAUHOD04498AA-D02	figure no: FIGURE 1
original size	A4				


PLOT DATE: 7/06/2013 4:30:33 PM DWG FILE: F:\ENVI\PROJECTS\ENAUHOD04498AA\FIGURE\ENAUHOD04498AA.DWG

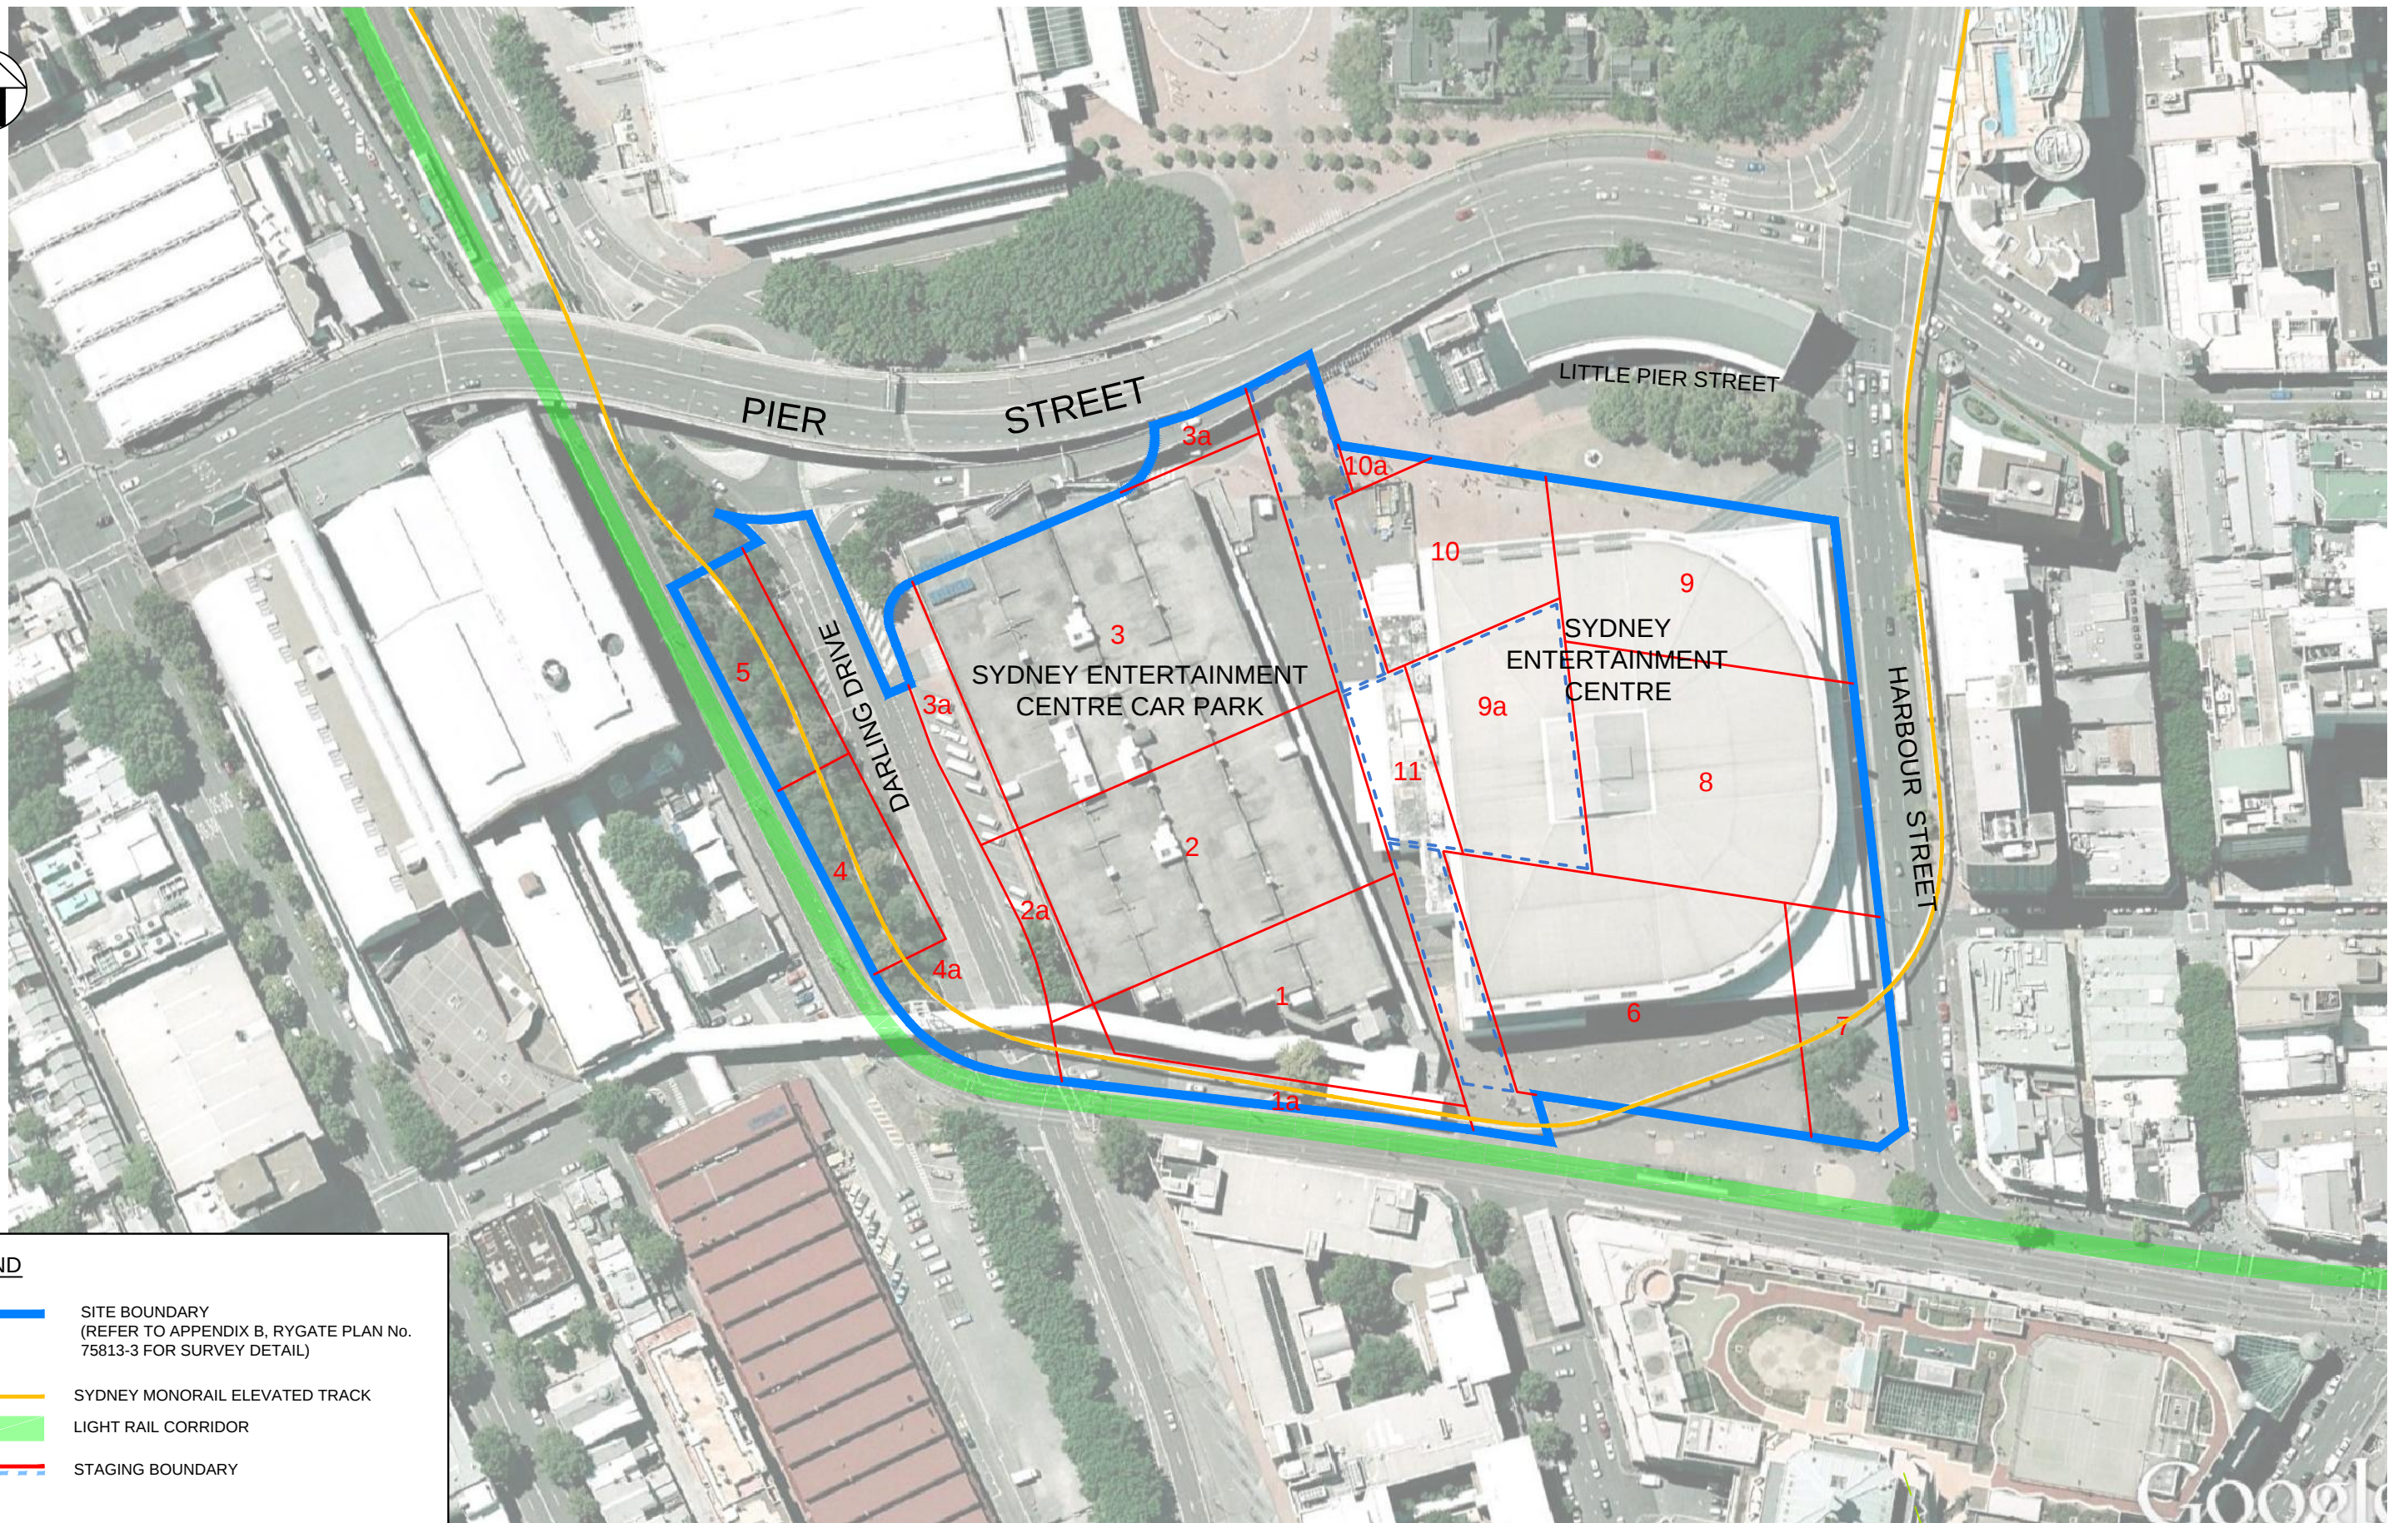

LEGEND

-  SITE BOUNDARY
(REFER TO APPENDIX B, RYGATE PLAN No. 75813-3 FOR SURVEY DETAIL)
-  SYDNEY MONORAIL ELEVATED TRACK
-  LIGHT RAIL CORRIDOR
-  STAGING BOUNDARY

revision	description				drawn	approved	date

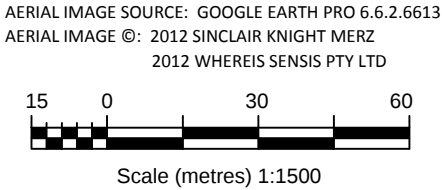

drawn	MV
approved	ML
date	08/05/13
scale	1:1500
original size	A3



coffey
environments

SPECIALISTS IN ENVIRONMENTAL,
SOCIAL AND SAFETY PERFORMANCE

client:	LEND LEASE DEVELOPMENT	
project:	HAYMARKET PRECINCT, DARLING HARBOUR SYDNEY, NEW SOUTH WALES	
title:	SITE LAYOUT PLAN	
project no:	ENAU RHOD04498AA-D02	figure no: FIGURE 2



IMAGE SOURCE: CASEY & LOWE, MARCH 2013.

revision	description	drawn	approved	date	LEGEND APPROXIMATE SITE BOUNDARY Approx. Scale (metres) 1:1500	drawn	MV	coffey environments SPECIALISTS IN ENVIRONMENTAL, SOCIAL AND SAFETY PERFORMANCE	client: LEND LEASE DEVELOPMENT	
						approved	ML		project: HAYMARKET PRECINCT, DARLING HARBOUR SYDNEY, NEW SOUTH WALES	
						date	08/05/13		title: 1828 HISTORIC MAP EXTRACT	
						scale	1:1500		project no: ENAURHOD04498AA-D02	figure no: FIGURE 3
						original size	A3			

PLOT DATE: 7/06/2023 2:53:40 PM DWG FILE: F:\ENVIRONMENTAL\HOD04498AA\HOD04498AA.DWG LEND LEASE DEV HAYMARKET PRECINCT, DARLING HARBOUR, SYDNEY, NSW ENAURHOD04498AA-D02.DWG