

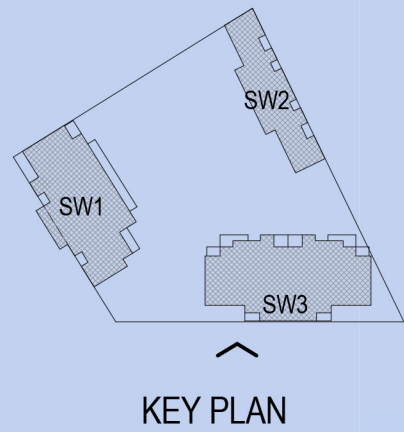


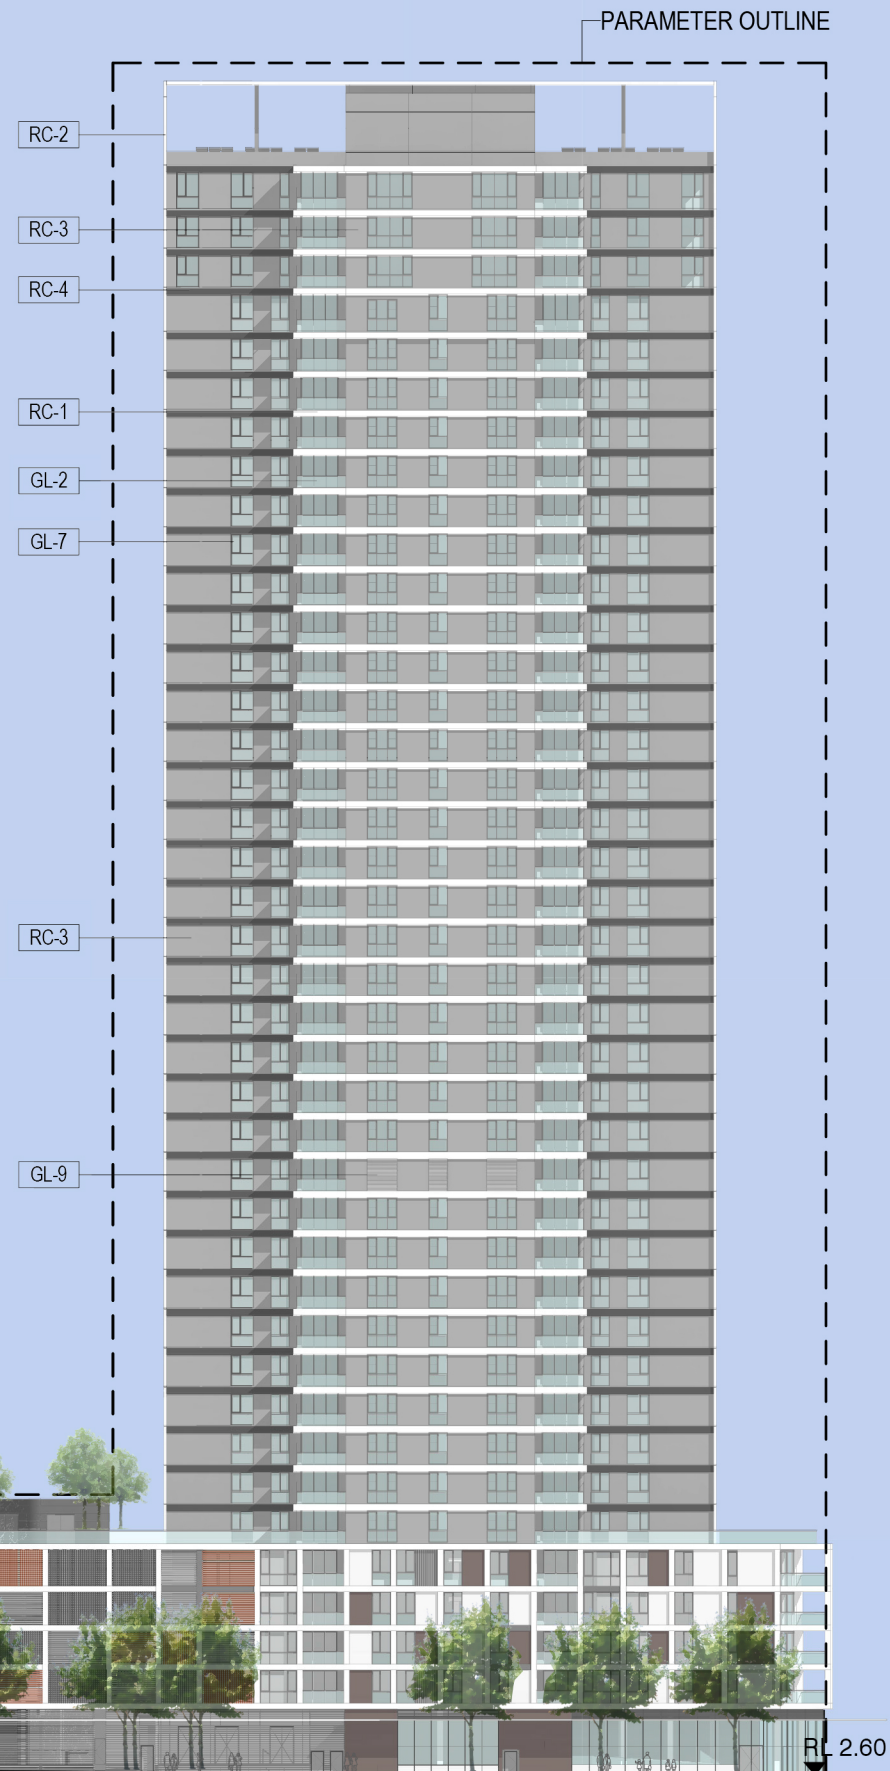

KEY PLAN

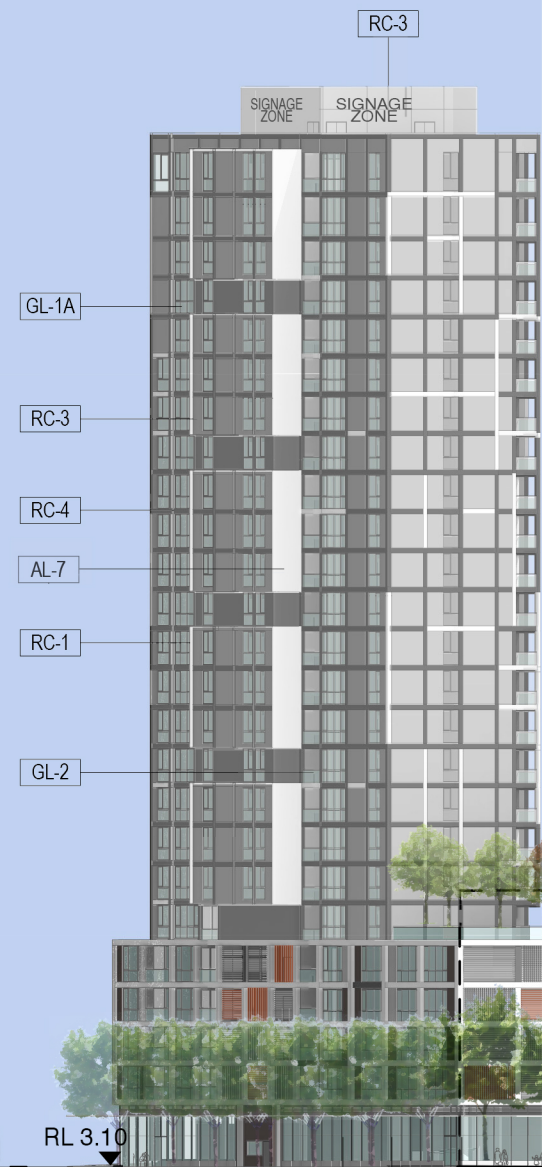

TOP OF SW3 RL 137175

L40	RL 130425
L39	RL 126925
L38	RL 123825
L37	RL 120725
L36	RL 117225
L35	RL 114125
L34	RL 111025
L33	RL 107925
L32	RL 104825
L31	RL 101725
L30	RL 98625
L29	RL 95525
L28	RL 92425
L27	RL 89325
L26	RL 86225
L25	RL 83125
L24	RL 80025
L23	RL 76925
L22	RL 73825
L21	RL 70725
L20	RL 67625
L19	RL 64525
L18	RL 61425
L17	RL 58325
L16	RL 55225
L15	RL 52125
L14	RL 49025
L13	RL 45925
L12	RL 42825
L11	RL 39725
L10	RL 36625
L9	RL 33525
L8	RL 30425
L7	RL 27325
L6	RL 24225
L5	RL 21125
L4	RL 17625
L3	RL 14525
L2	RL 11425
L1	RL 8325
LG	RL 3600

W2 STUDENT
HOUSING

DARLING
DRIVE

SW PLOT

THE
BOULEVARD

SE PLOT



7428A SK_102
PLANNING AMENDMENT
1:600 @ A3
0 6 12 18M
P 10
24/03/2014

DENTON
CORKER
MARSHALL

THE HAYMARKET
LEND LEASE DEVELOPMENT

DESIGN DEVELOPMENT
SOUTH WEST PLOT
SOUTH ELEVATION