



Legend



7428A SK-012 P 5
1:500 @ A3
0 5 10 15M

06/06/2013

DENTON
CORKER
MARSHALL

THE HAYMARKET
LEND LEASE DEVELOPMENT

DEVELOPMENT APPLICATION
SOUTH WEST PLOT
LEVEL 01 PLAN



Legend



7428A SK-013
1:500 @ A3
0 5 10 15M

P 5
06/06/2013
0


DENTON
CORKER
MARSHALL

THE HAYMARKET
LEND LEASE DEVELOPMENT

DEVELOPMENT APPLICATION
SOUTH WEST PLOT
LEVEL 02 PLAN



Legend

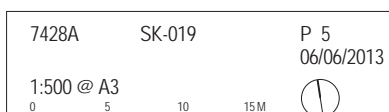


DENTON
CORKER
MARSHALL

THE HAYMARKET
LEND LEASE DEVELOPMENT

DEVELOPMENT APPLICATION
SOUTH WEST PLOT
LEVEL 03 PLAN



Legend

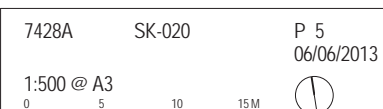

DENTON
CORKER
MARSHALL

THE HAYMARKET
LEND LEASE DEVELOPMENT

DEVELOPMENT APPLICATION
SOUTH WEST PLOT
LEVEL 04 PLAN



Legend

- ST
- 1B
- 1B_S
- 2B
- 3B
- Balcony
- Retail
- IQ Hub (Potential)
- Carpark
- Circulation/Lobby
- Services/Storage




7428A	SK-014	P 5
1:500 @ A3		06/06/2013
0 5 10 15M		

**DENTON
CORKER
MARSHALL**

THE HAYMARKET
LEND LEASE DEVELOPMENT

DEVELOPMENT APPLICATION
SOUTH WEST PLOT
PODIUM ROOF PLAN

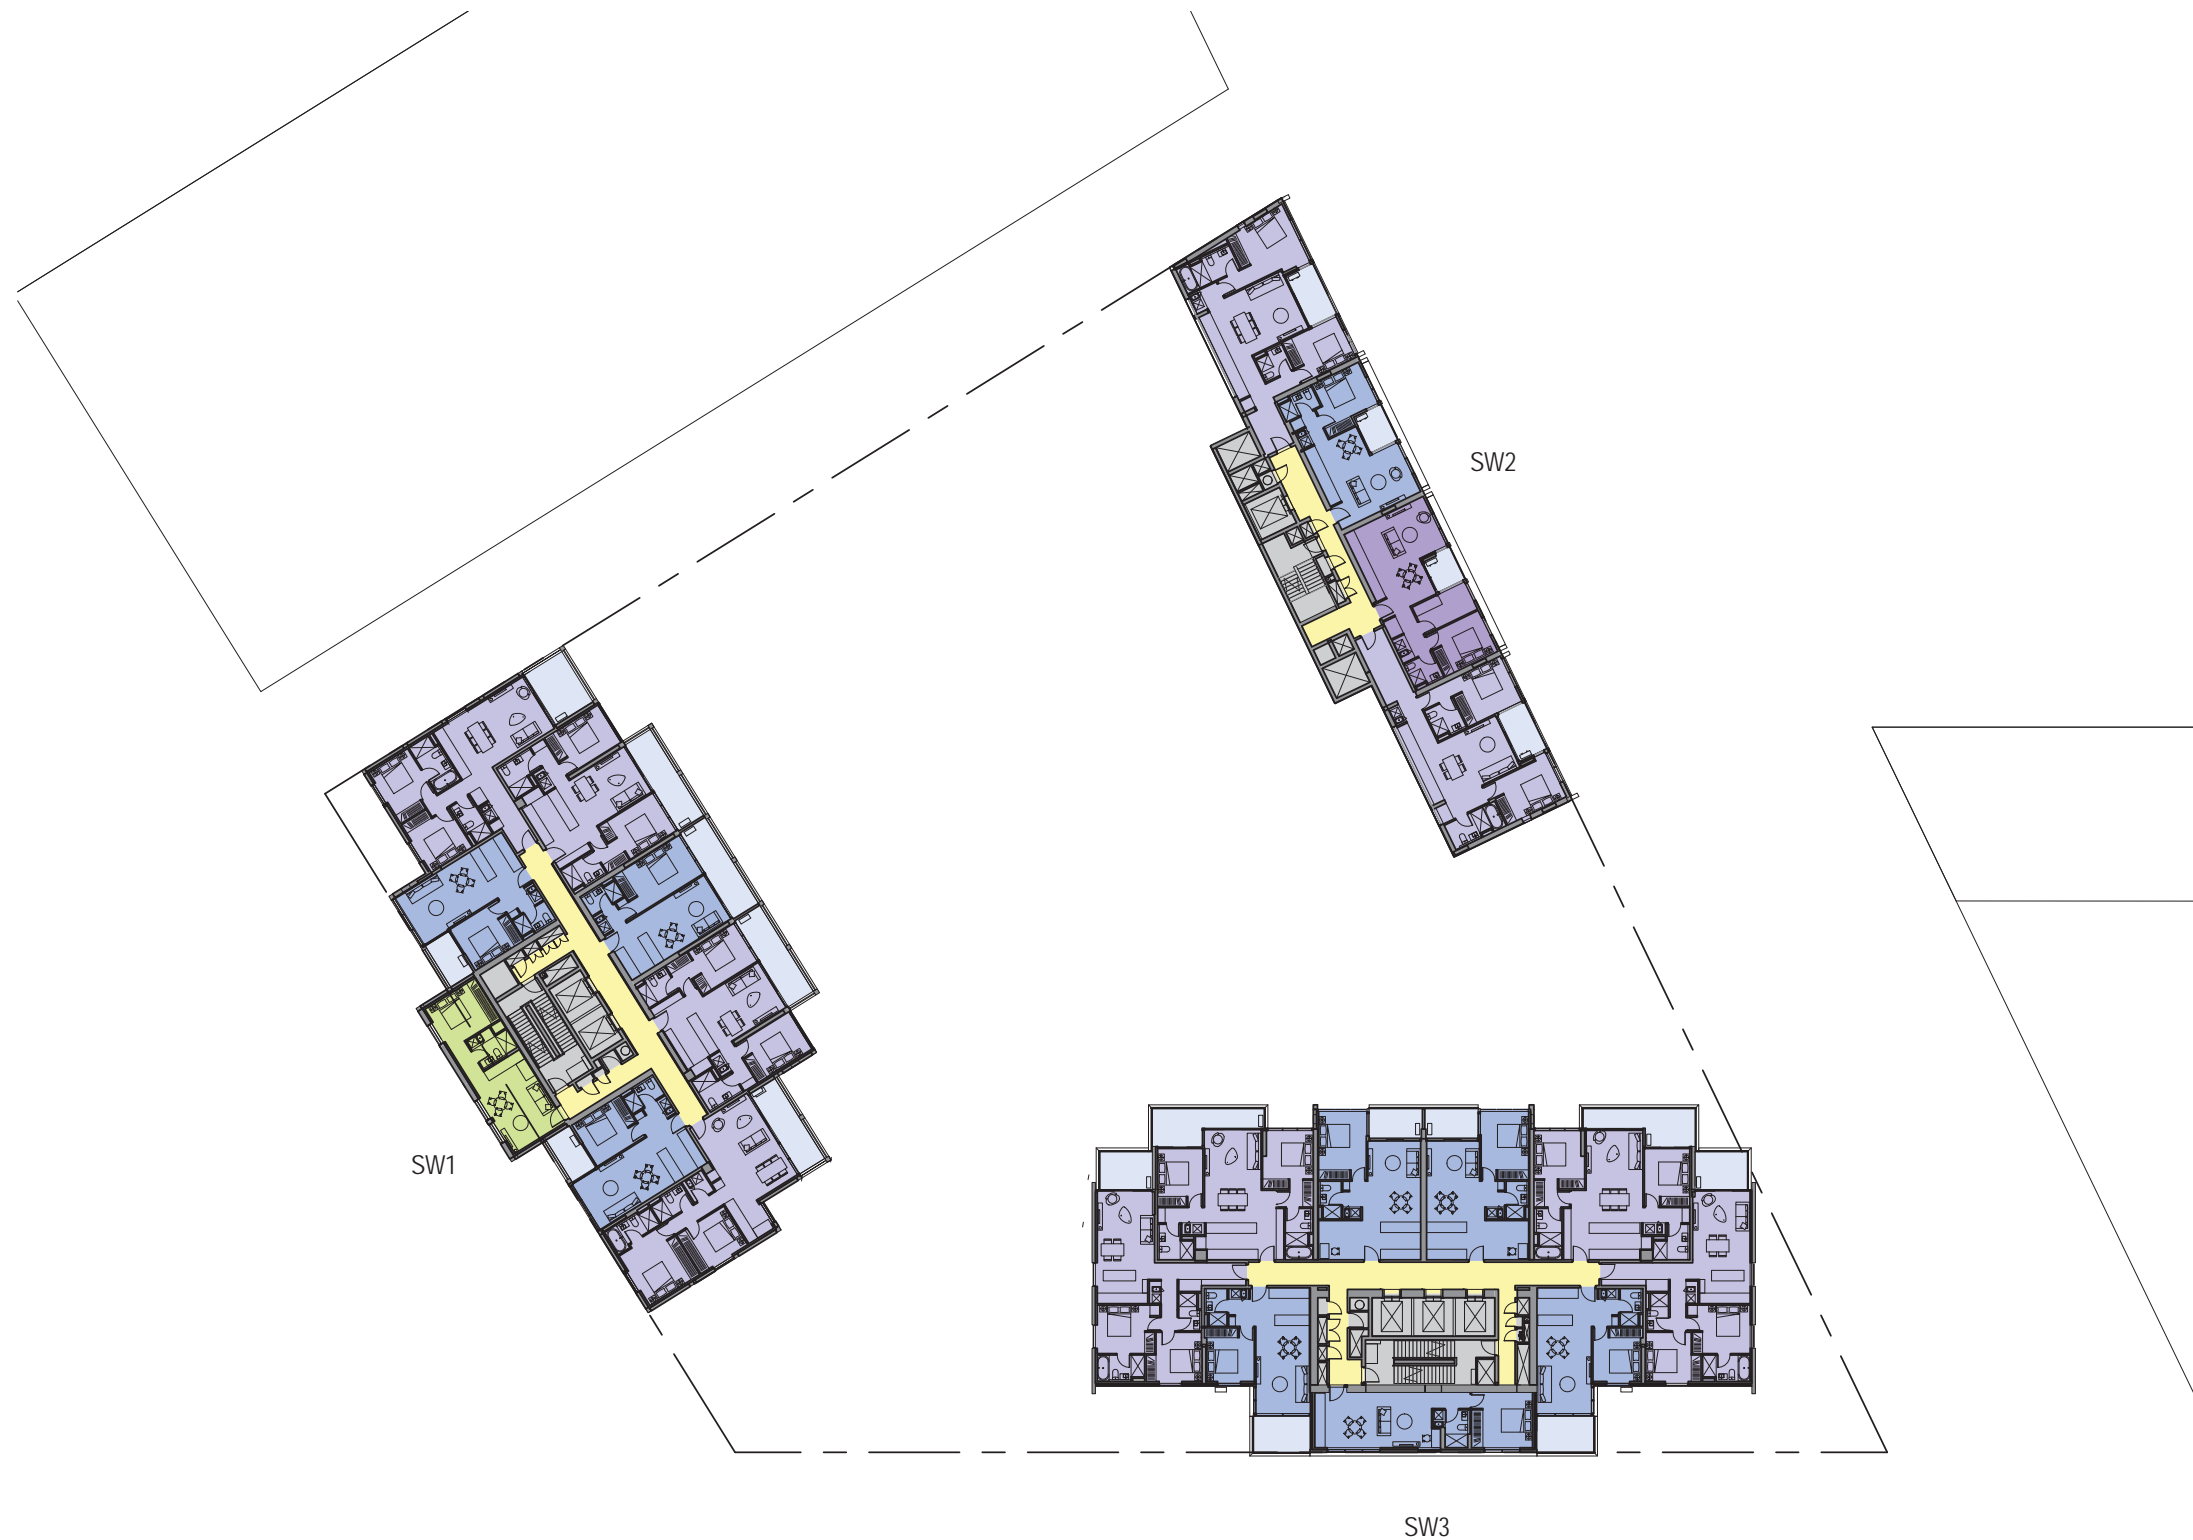

Legend




7428A SK-015 P 5
1:500 @ A3 06/06/2013
0 5 10 15M


DENTON
CORKER
MARSHALL

THE HAYMARKET
LEND LEASE DEVELOPMENT

DEVELOPMENT APPLICATION
SOUTH WEST PLOT
TYPICAL TOWER PLAN

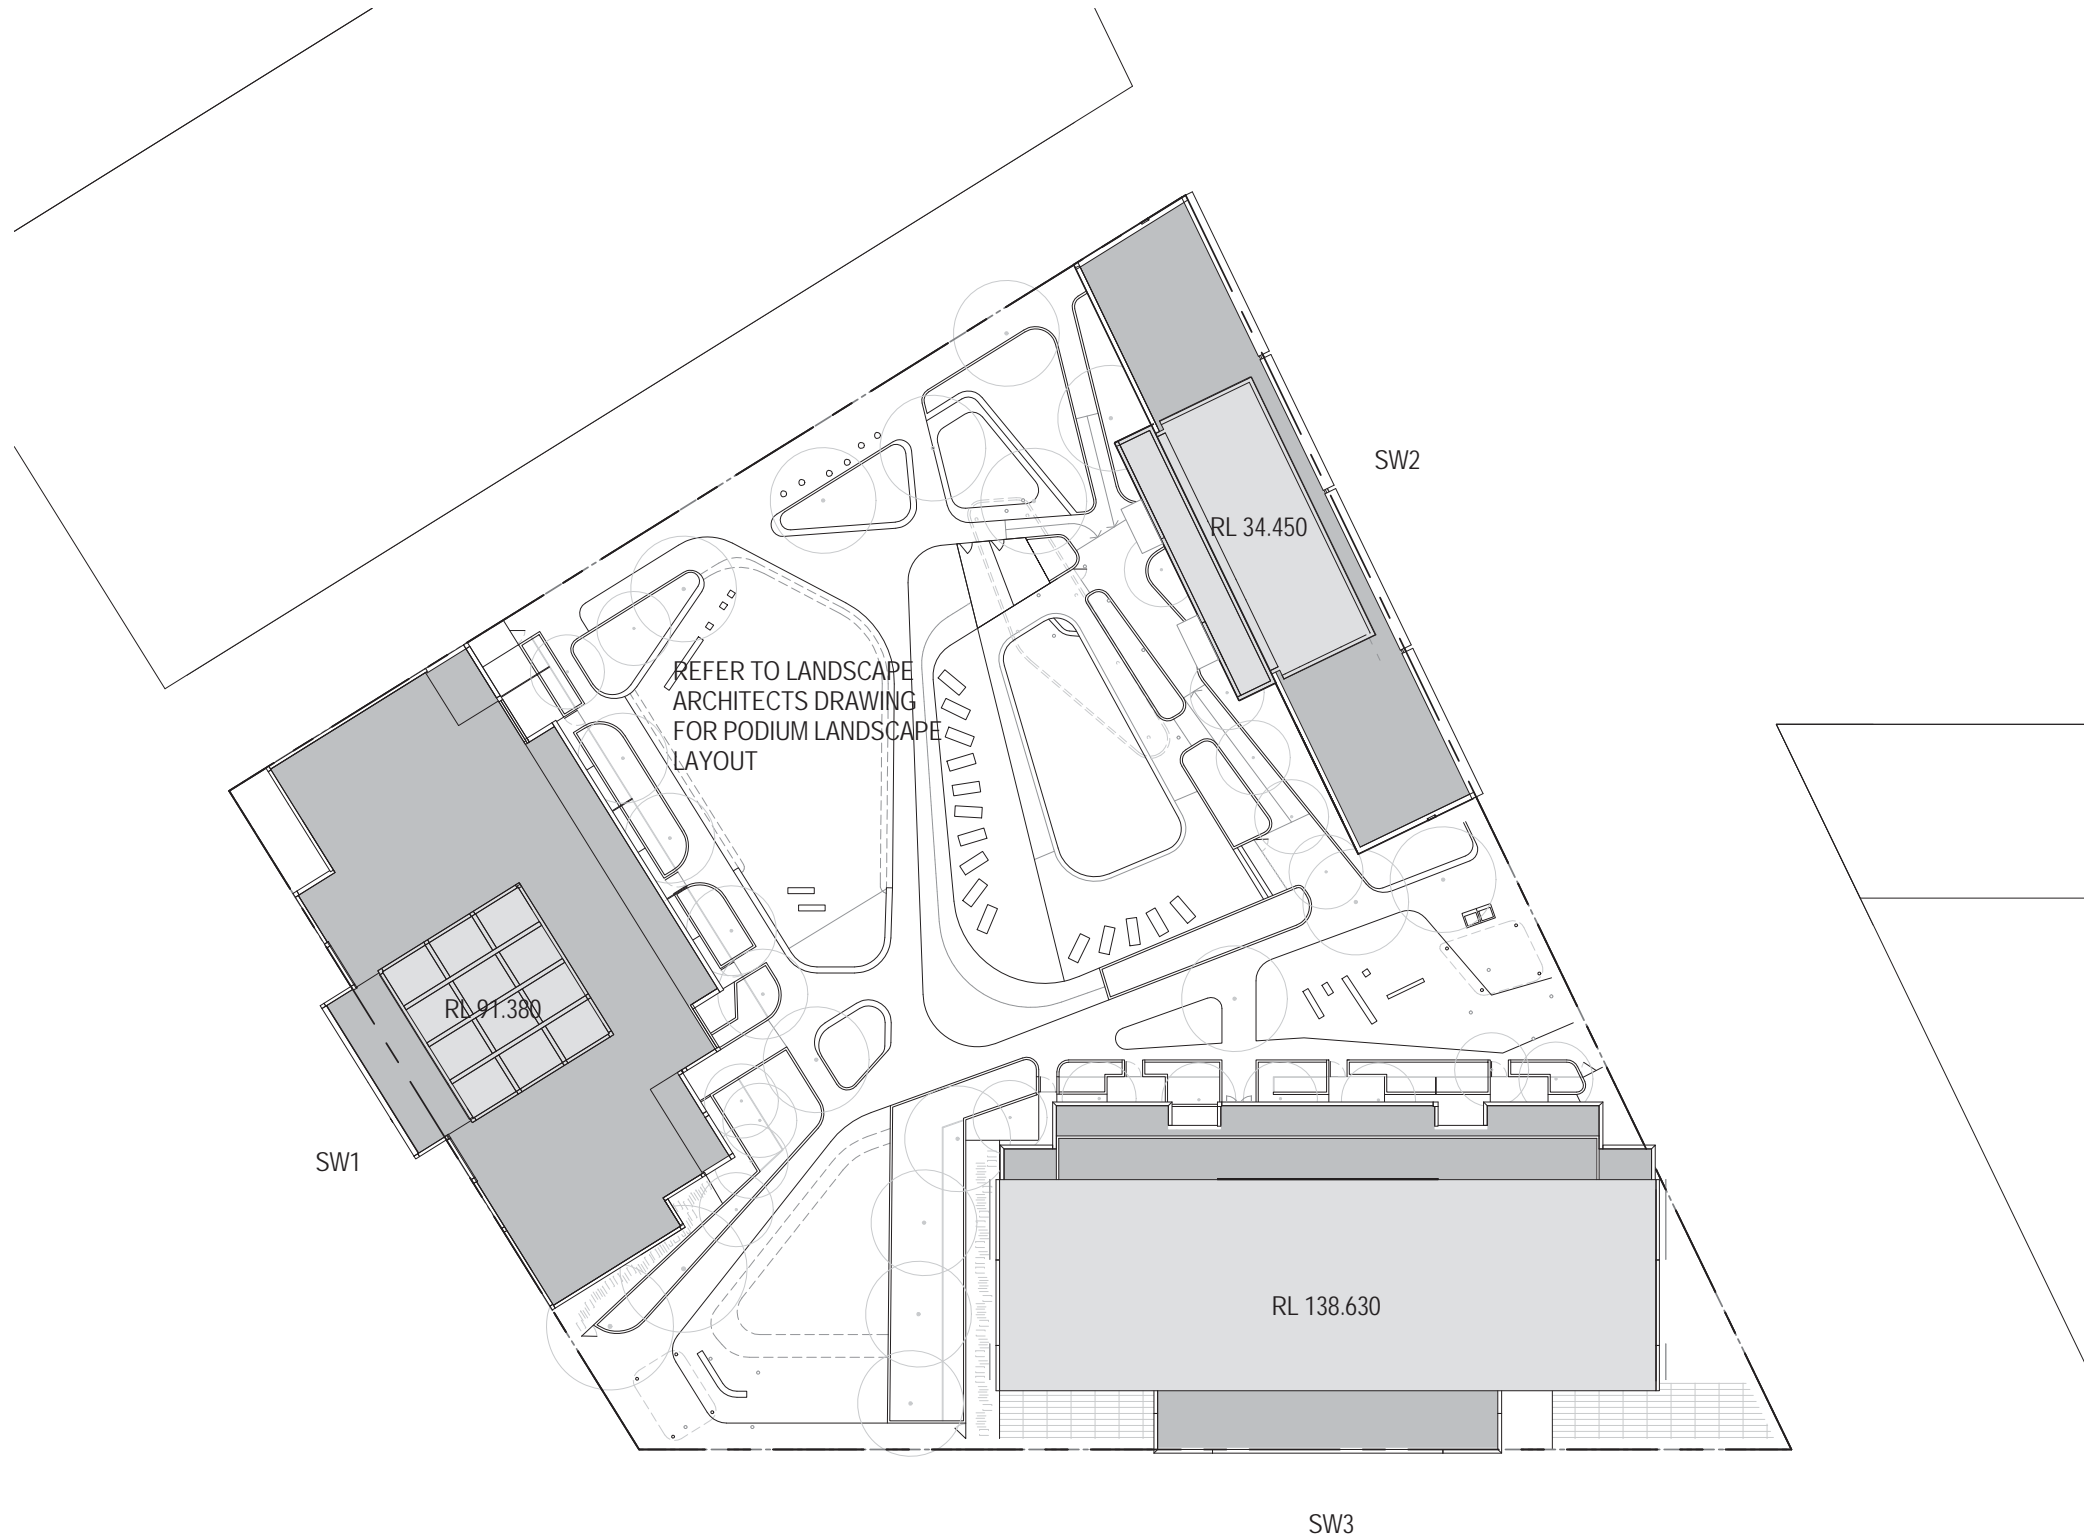


Legend

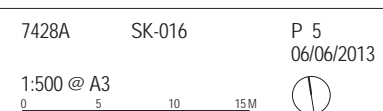


DENTON
CORKER
MARSHALL

THE HAYMARKET
LEND LEASE DEVELOPMENT

DEVELOPMENT APPLICATION
SOUTH WEST PLOT
ROOF PLAN

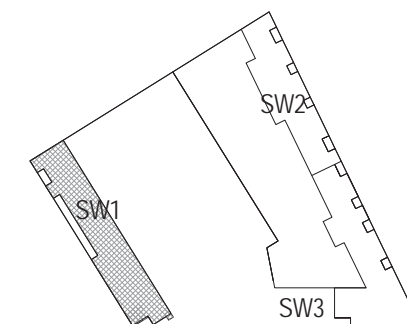

KEY PLAN

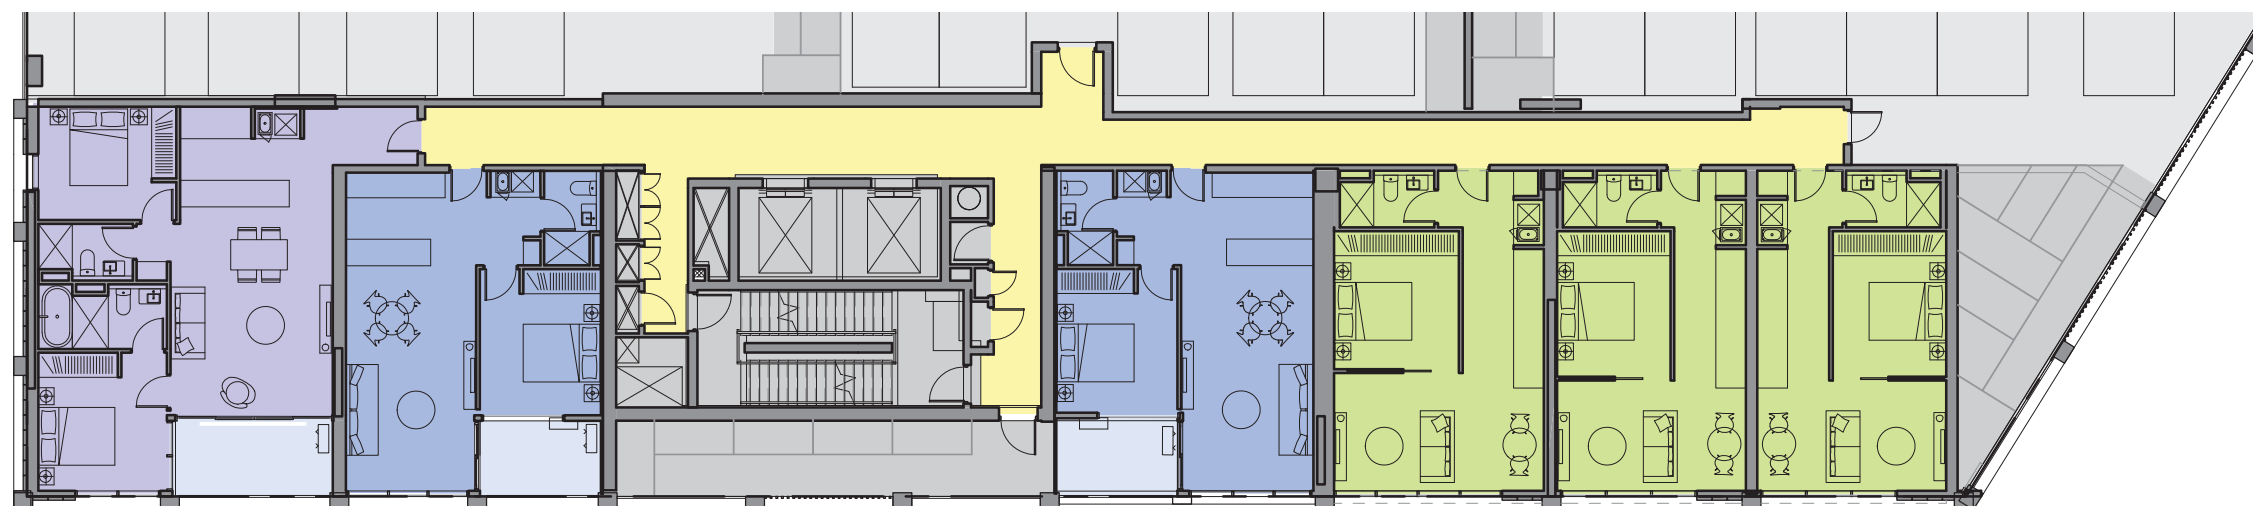

Legend




7428A SK-040 P 4
29/05/2013
1:200 @ A3
0 2 4 6M


DENTON
CORKER
MARSHALL

THE HAYMARKET
LEND LEASE DEVELOPMENT


DEVELOPMENT APPLICATION
SOUTH WEST PLOT
SW1 TYPICAL PODIUM PLAN -
LEVEL 01-04

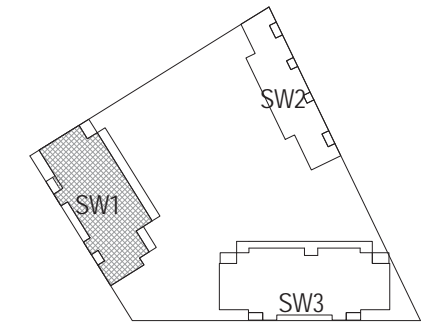

KEY PLAN

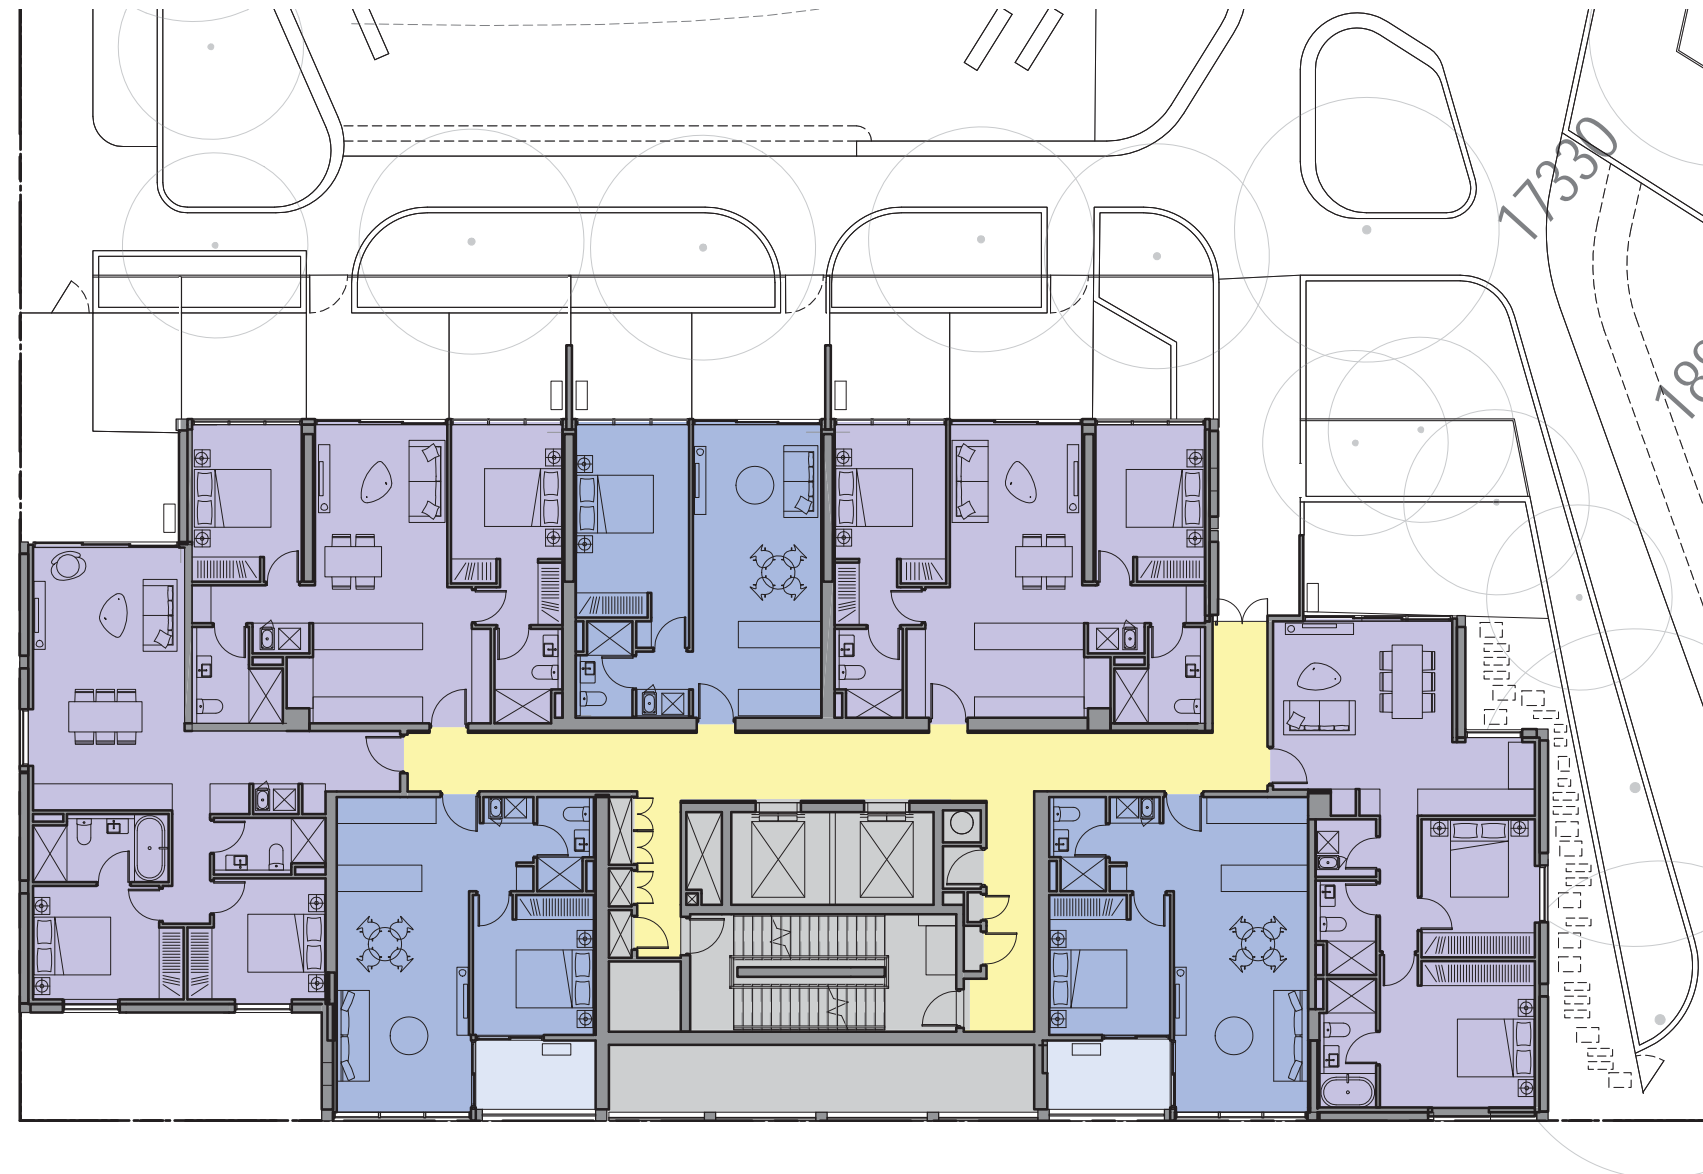

Legend

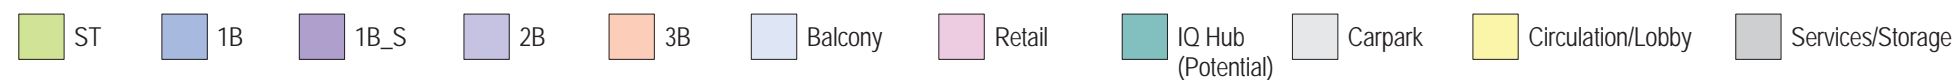


7428A SK-041
1:200 @ A3
0 2 4 6M

P 5
06/06/2013


DENTON
CORKER
MARSHALL

THE HAYMARKET
LEND LEASE DEVELOPMENT

DEVELOPMENT APPLICATION
SOUTH WEST PLOT
SW1 PODIUM ROOF PLAN -
LEVEL 5

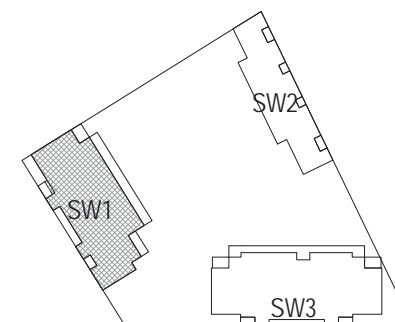

KEY PLAN

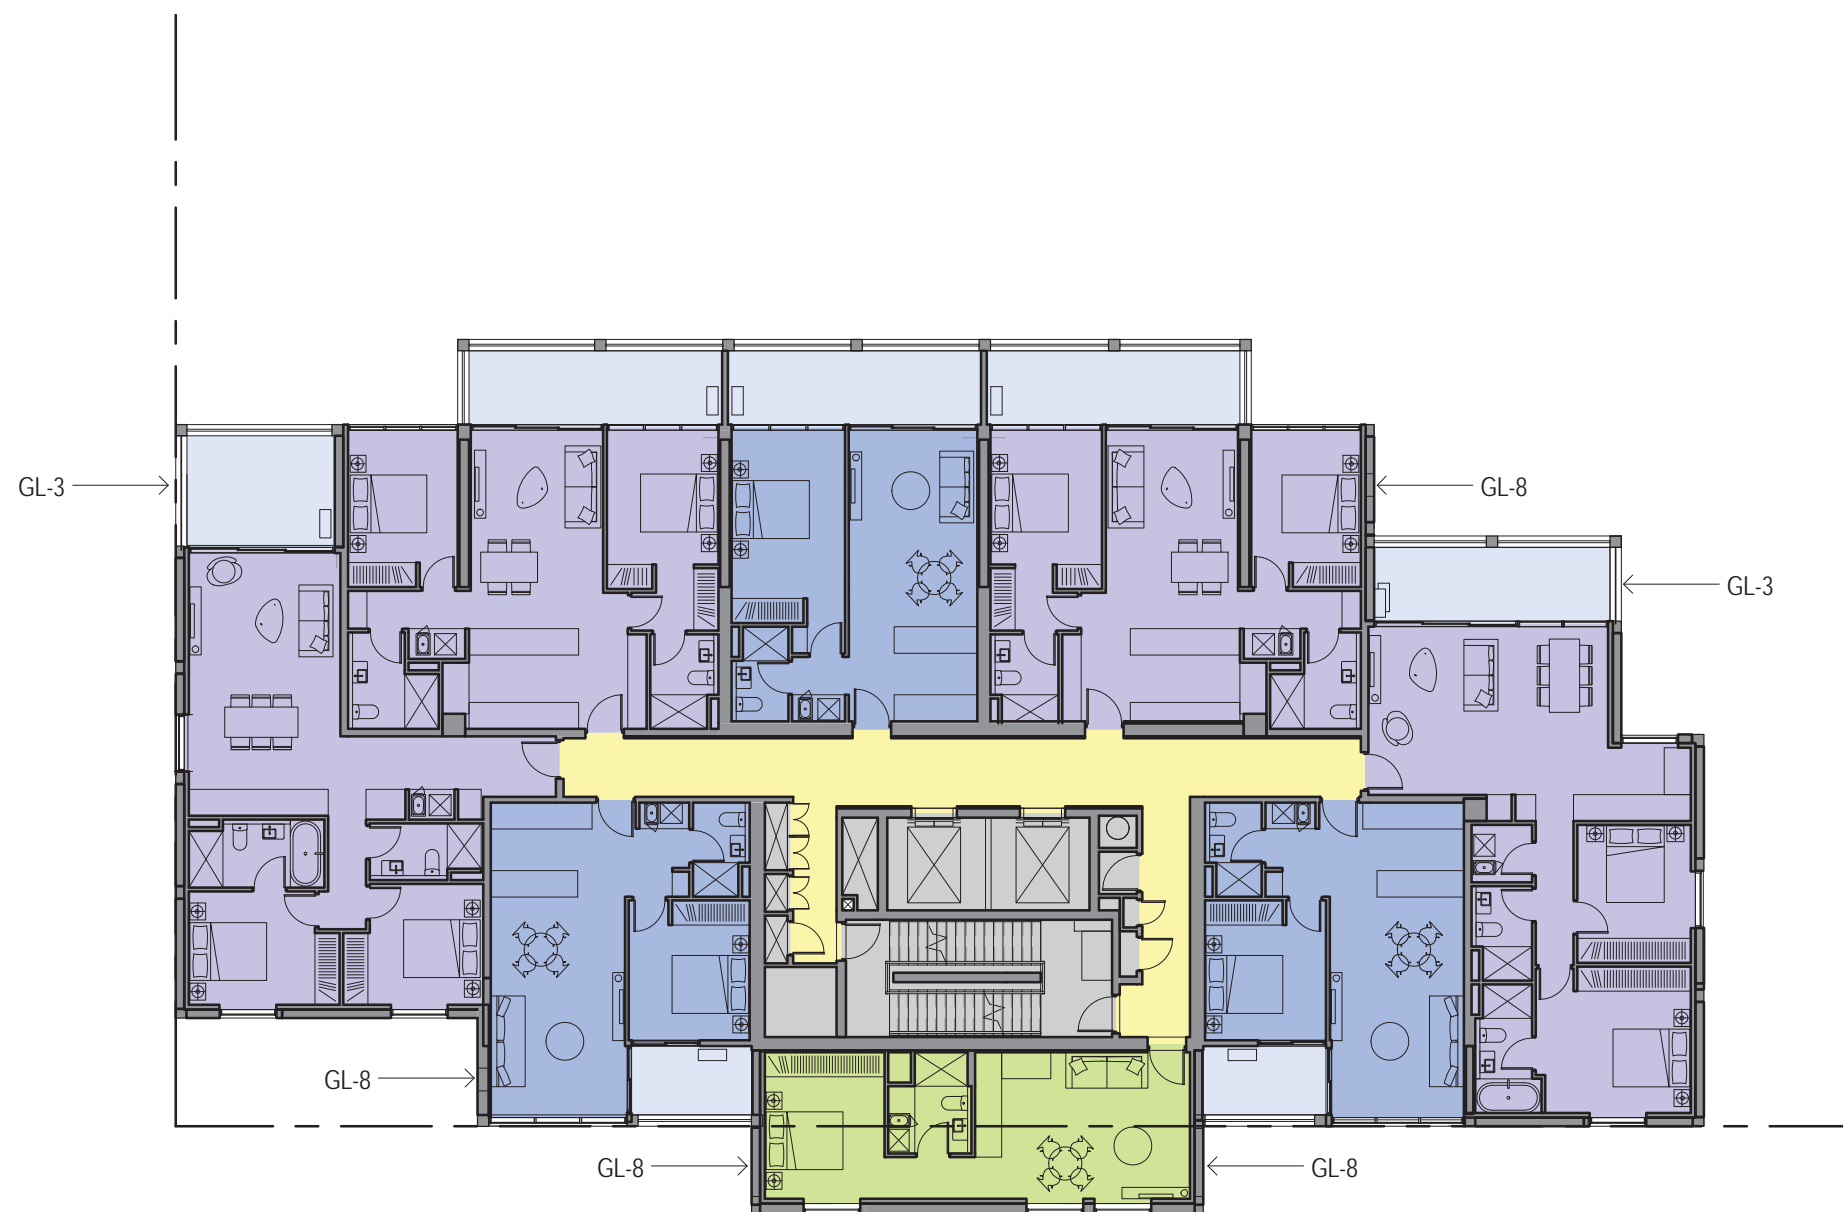

Legend



GL-3: 1800mm high privacy screen
GL-8: High level ventilation window / opening




7428A SK-050
1:200 @ A3
0 2 4 6M

P 6
06/06/2013


DENTON
CORKER
MARSHALL

THE HAYMARKET
LEND LEASE DEVELOPMENT

DEVELOPMENT APPLICATION
SOUTH WEST PLOT
SW1 LOWER TOWER PLAN -
LEVELS 06-19

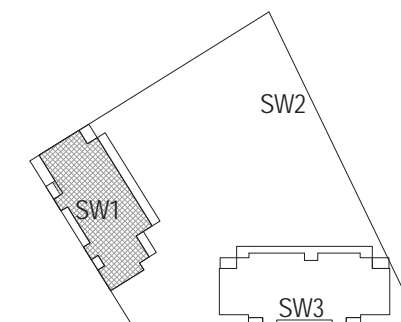

KEY PLAN

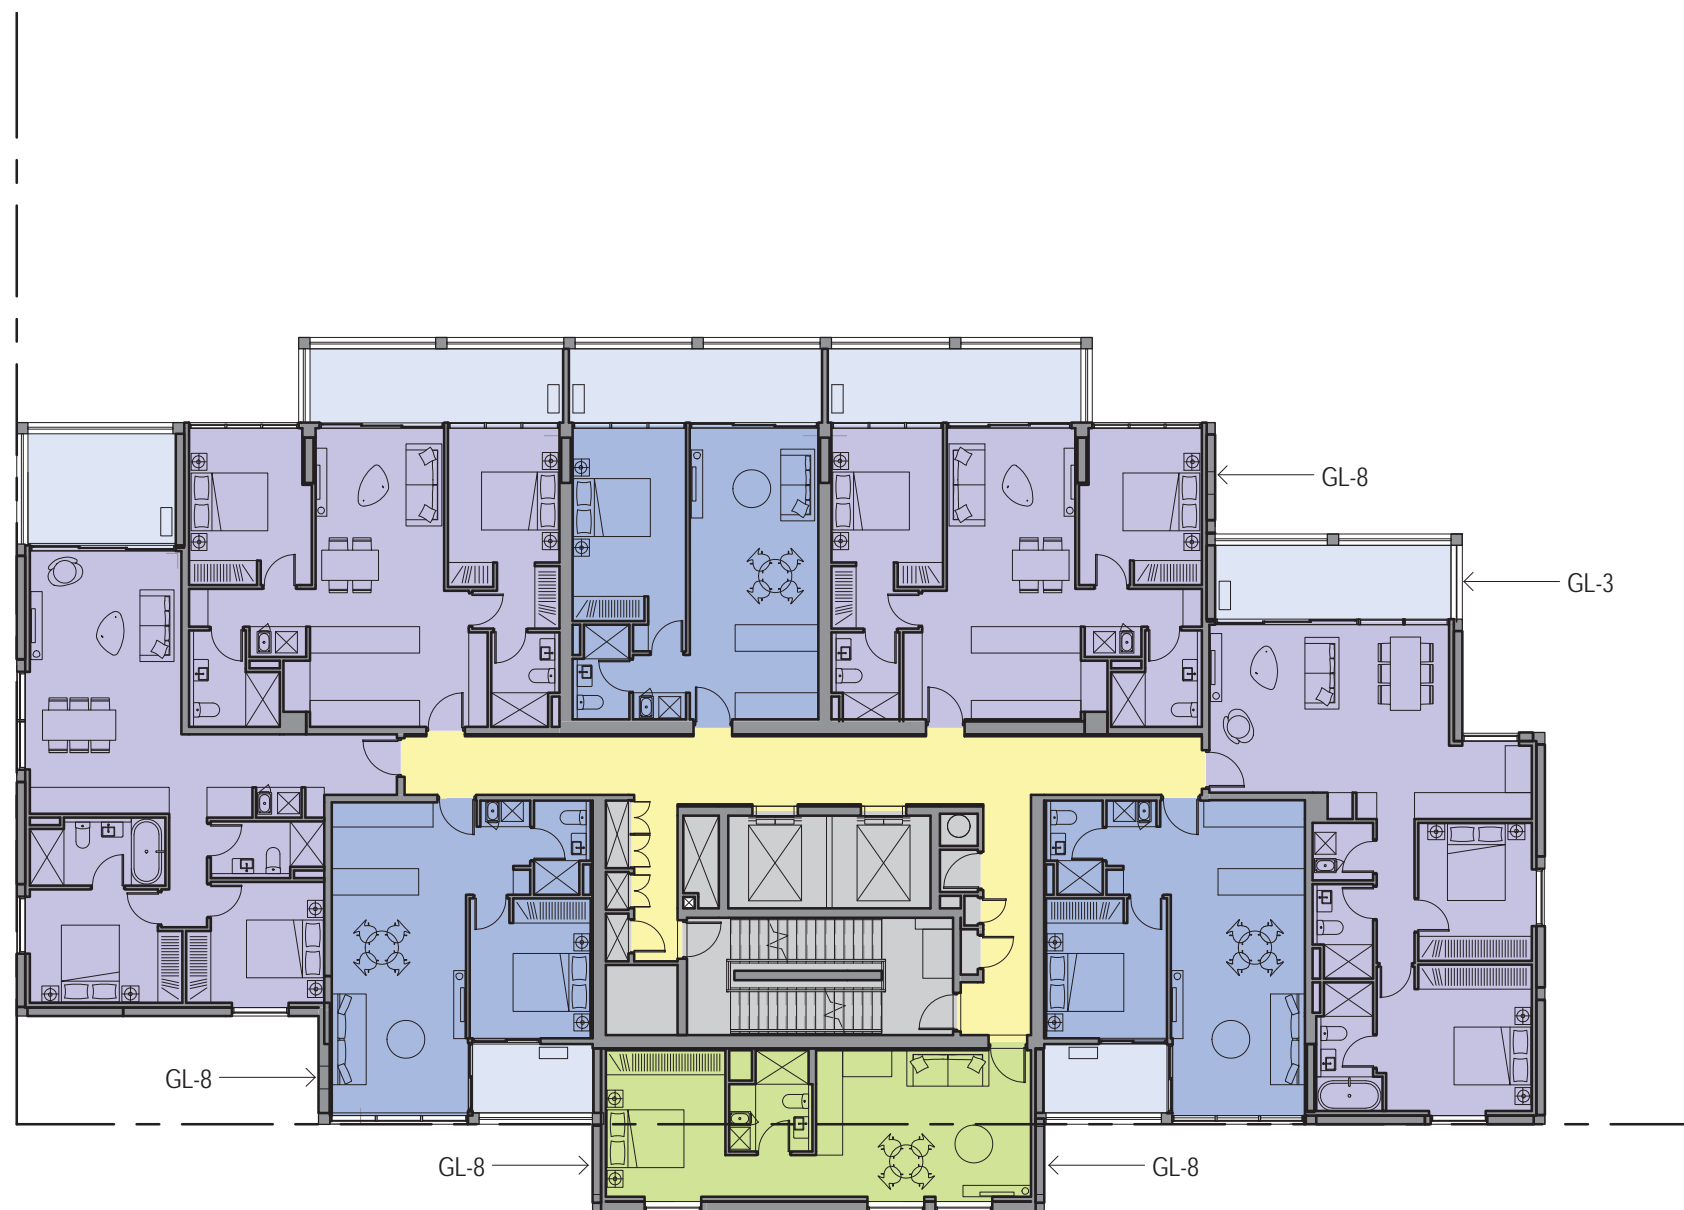

Legend

- ST
- 1B
- 1B_S
- 2B
- 3B
- Balcony
- IQ Hub (Potential)
- Retail
- Carpark
- Circulation/Lobby
- Services/Storage

GL-3: 1800mm high privacy screen
 GL-8: High level ventilation window / opening




7428A SK-051 P 5
 1:200 @ A3 06/06/2013
 0 2 4 6M

**DENTON
 CORKER
 MARSHALL**

THE HAYMARKET
 LEND LEASE DEVELOPMENT

DEVELOPMENT APPLICATION
 SOUTH WEST PLOT
 SW1 UPPER TOWER PLAN -
 LEVELS 20-23

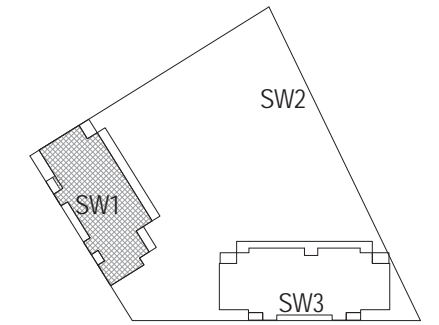

KEY PLAN



Legend



GL-3: 1800mm high privacy screen
GL-8: High level ventilation window / opening




7428A SK-053 P 6
1:200 @ A3 06/06/2013
0 2 4 6M

DENTON
CORKER
MARSHALL

THE HAYMARKET
LEND LEASE DEVELOPMENT

DEVELOPMENT APPLICATION
SOUTH WEST PLOT
SW1 UPPER TOWER PLAN -
LEVEL 24

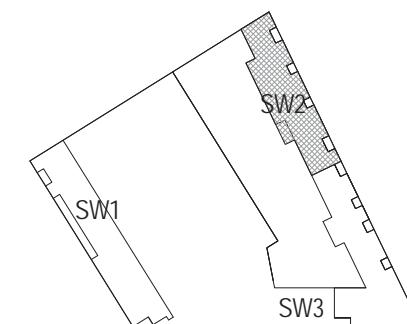

KEY PLAN



Legend




7428A SK-042 P 5
1:200 @ A3 06/06/2013
0 2 4 6M


DENTON
CORKER
MARSHALL

THE HAYMARKET
LEND LEASE DEVELOPMENT

DEVELOPMENT APPLICATION
SOUTH WEST PLOT
SW2 TYPICAL PODIUM PLAN -
LEVEL02-04

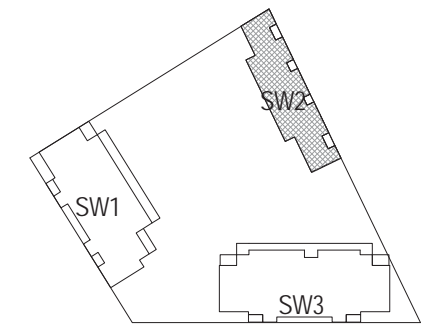

KEY PLAN

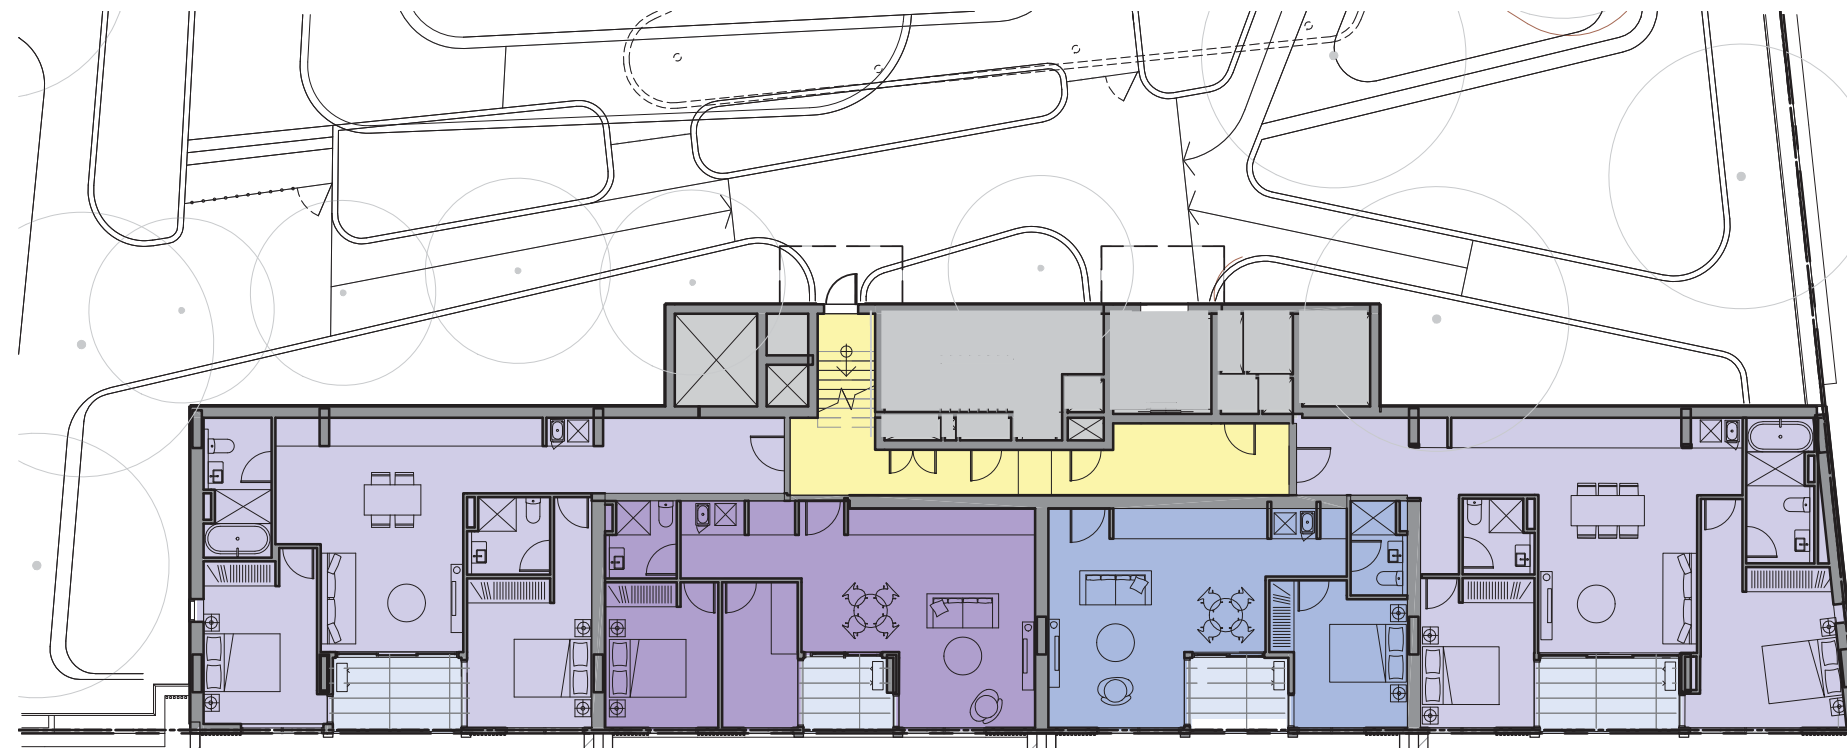

Legend

- ST
- 1B
- 1B_S
- 2B
- 3B
- Balcony
- IQ Hub (Potential)
- Retail
- Carpark
- Circulation/Lobby
- Services/Storage




7428A SK-043 P 5
1:200 @ A3 06/06/2013
0 2 4 6M

**DENTON
CORKER
MARSHALL**

THE HAYMARKET
LEND LEASE DEVELOPMENT

DEVELOPMENT APPLICATION
SOUTH WEST PLOT
SW2 PODIUM PLAN - LEVEL 5

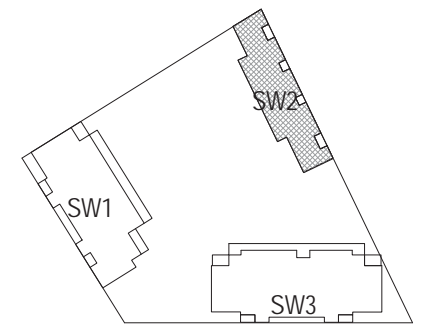

KEY PLAN



Legend

- ST
- 1B
- 1B_S
- 2B
- 3B
- Balcony
- IQ Hub (Potential)
- Retail
- Carpark
- Circulation/Lobby
- Services/Storage




7428A SK-052 P 5
1:200 @ A3 06/06/2013
0 2 4 6M

**DENTON
CORKER
MARSHALL**

THE HAYMARKET
LEND LEASE DEVELOPMENT

DEVELOPMENT APPLICATION
SOUTH WEST PLOT
SW2 TYPICAL PLAN - LEVEL
06-07

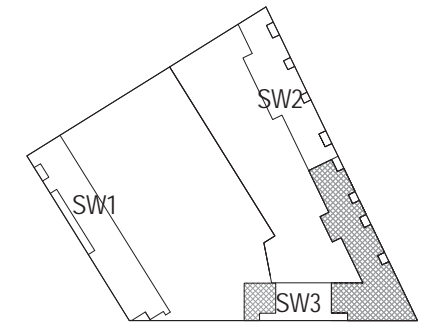

KEY PLAN

Legend





7428A SK-044
1:200 @ A3
0 2 4 6M

P 5
06/06/2013
[Clock icon]

DENTON
CORKER
MARSHALL

THE HAYMARKET
LEND LEASE DEVELOPMENT

DEVELOPMENT APPLICATION
SOUTH WEST PLOT
SW3 TYPICAL PODIUM PLAN -
LEVEL 01-04

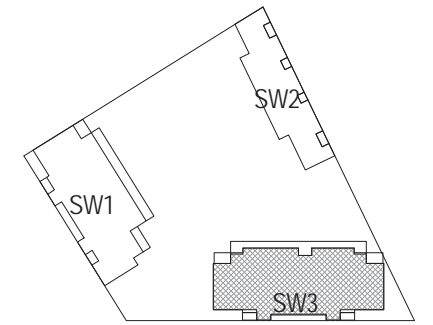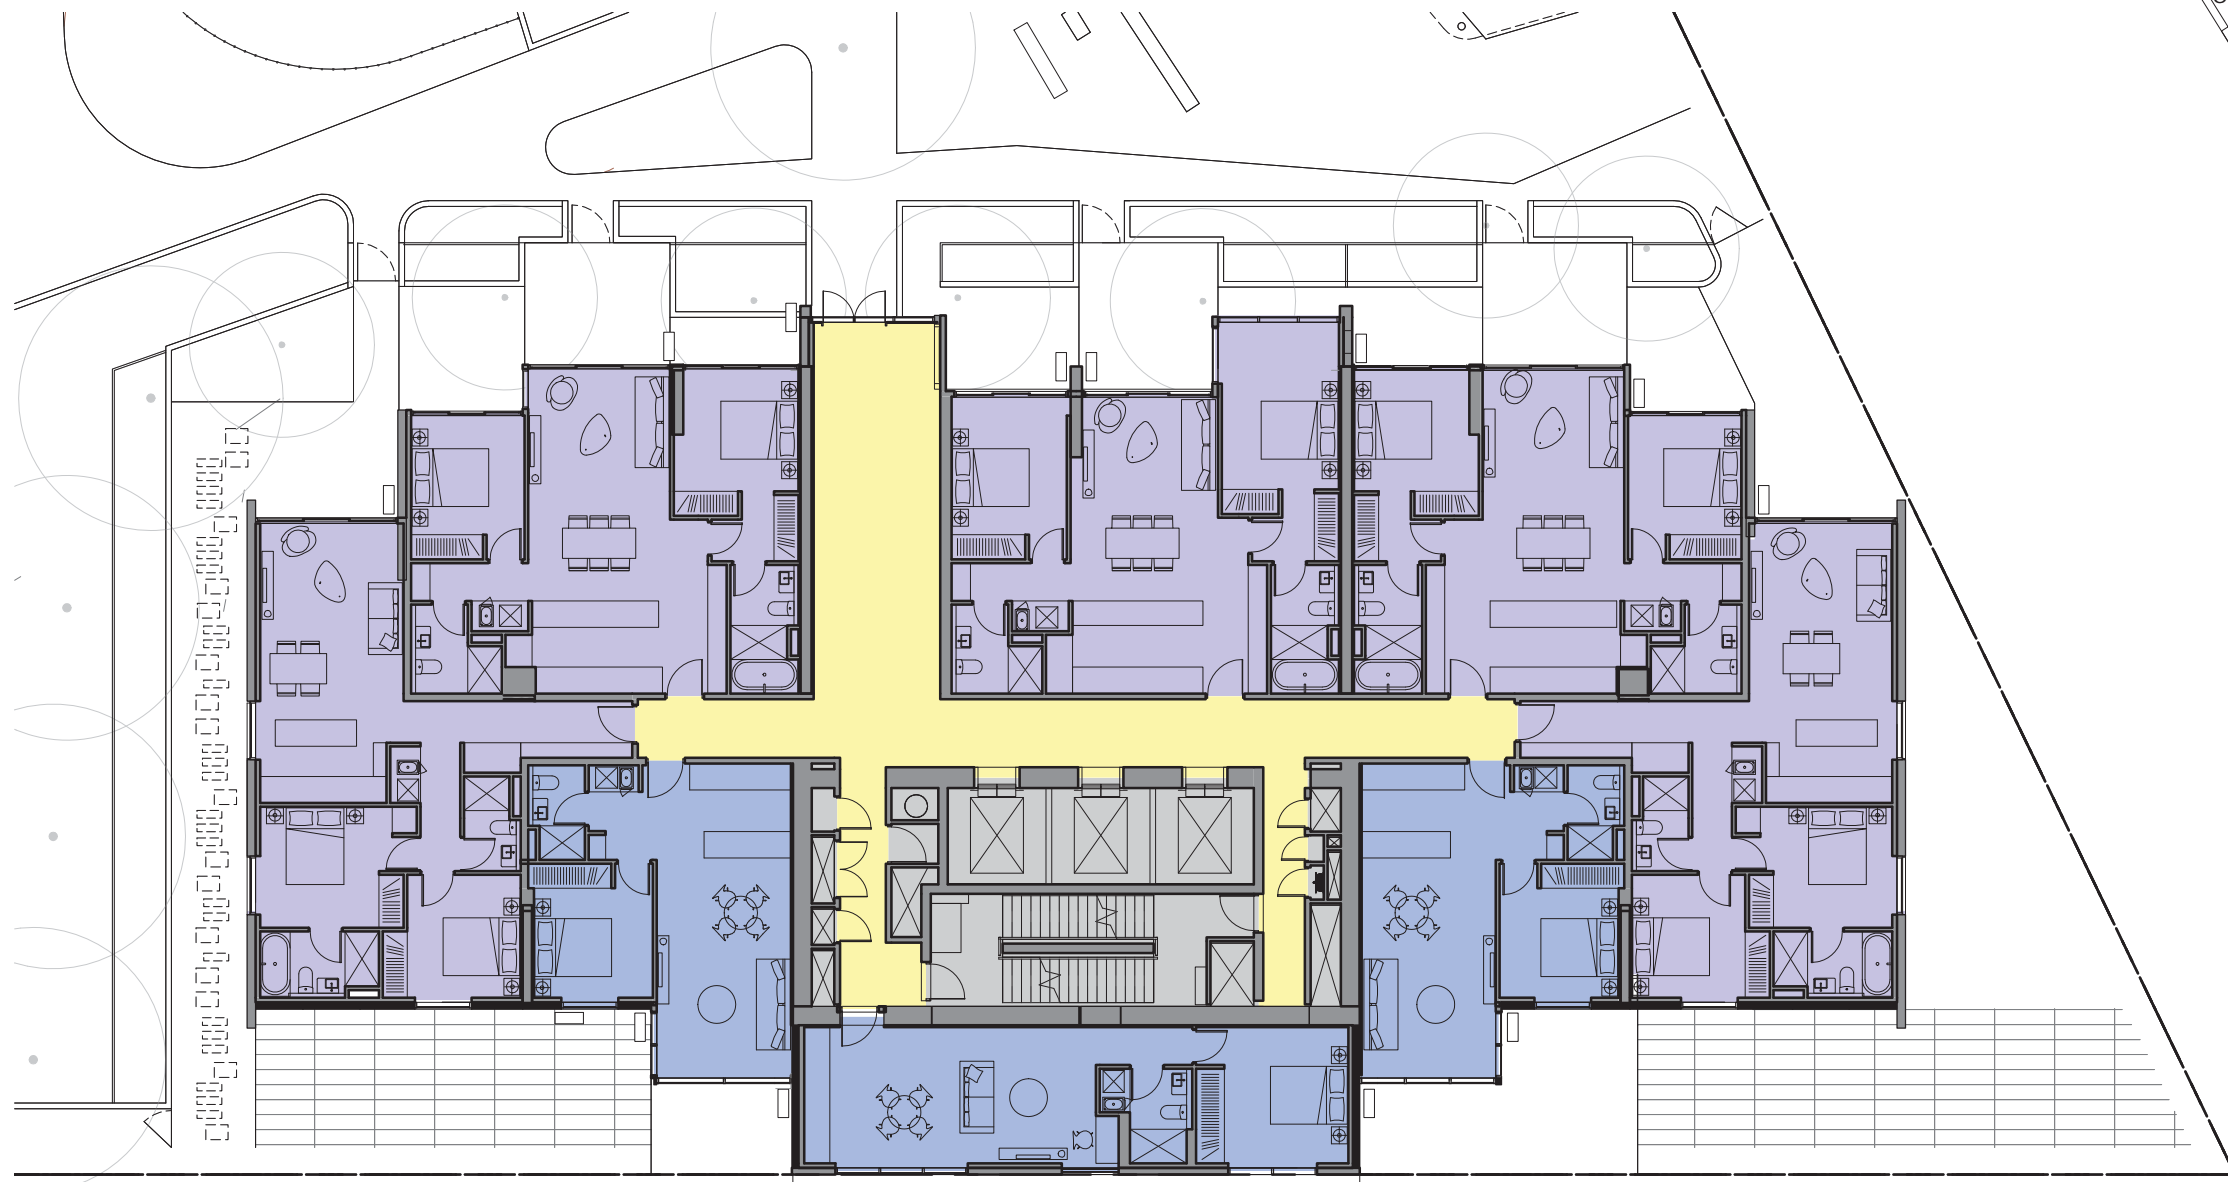

KEY PLAN

Legend

ST	1B	1B_S	2B	3B	Balcony	IQ Hub (Potential)	Retail	Carpark	Circulation/Lobby	Services/Storage
----	----	------	----	----	---------	--------------------	--------	---------	-------------------	------------------




7428A SK-045
1:200 @ A3
0 2 4 6M

P 6
06/06/2013


DENTON
CORKER
MARSHALL

THE HAYMARKET
LEND LEASE DEVELOPMENT

DEVELOPMENT APPLICATION
SOUTH WEST PLOT
SW3 PODIUM ROOF PLAN -
LEVEL 5

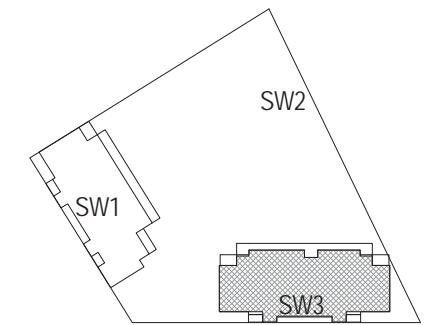

KEY PLAN

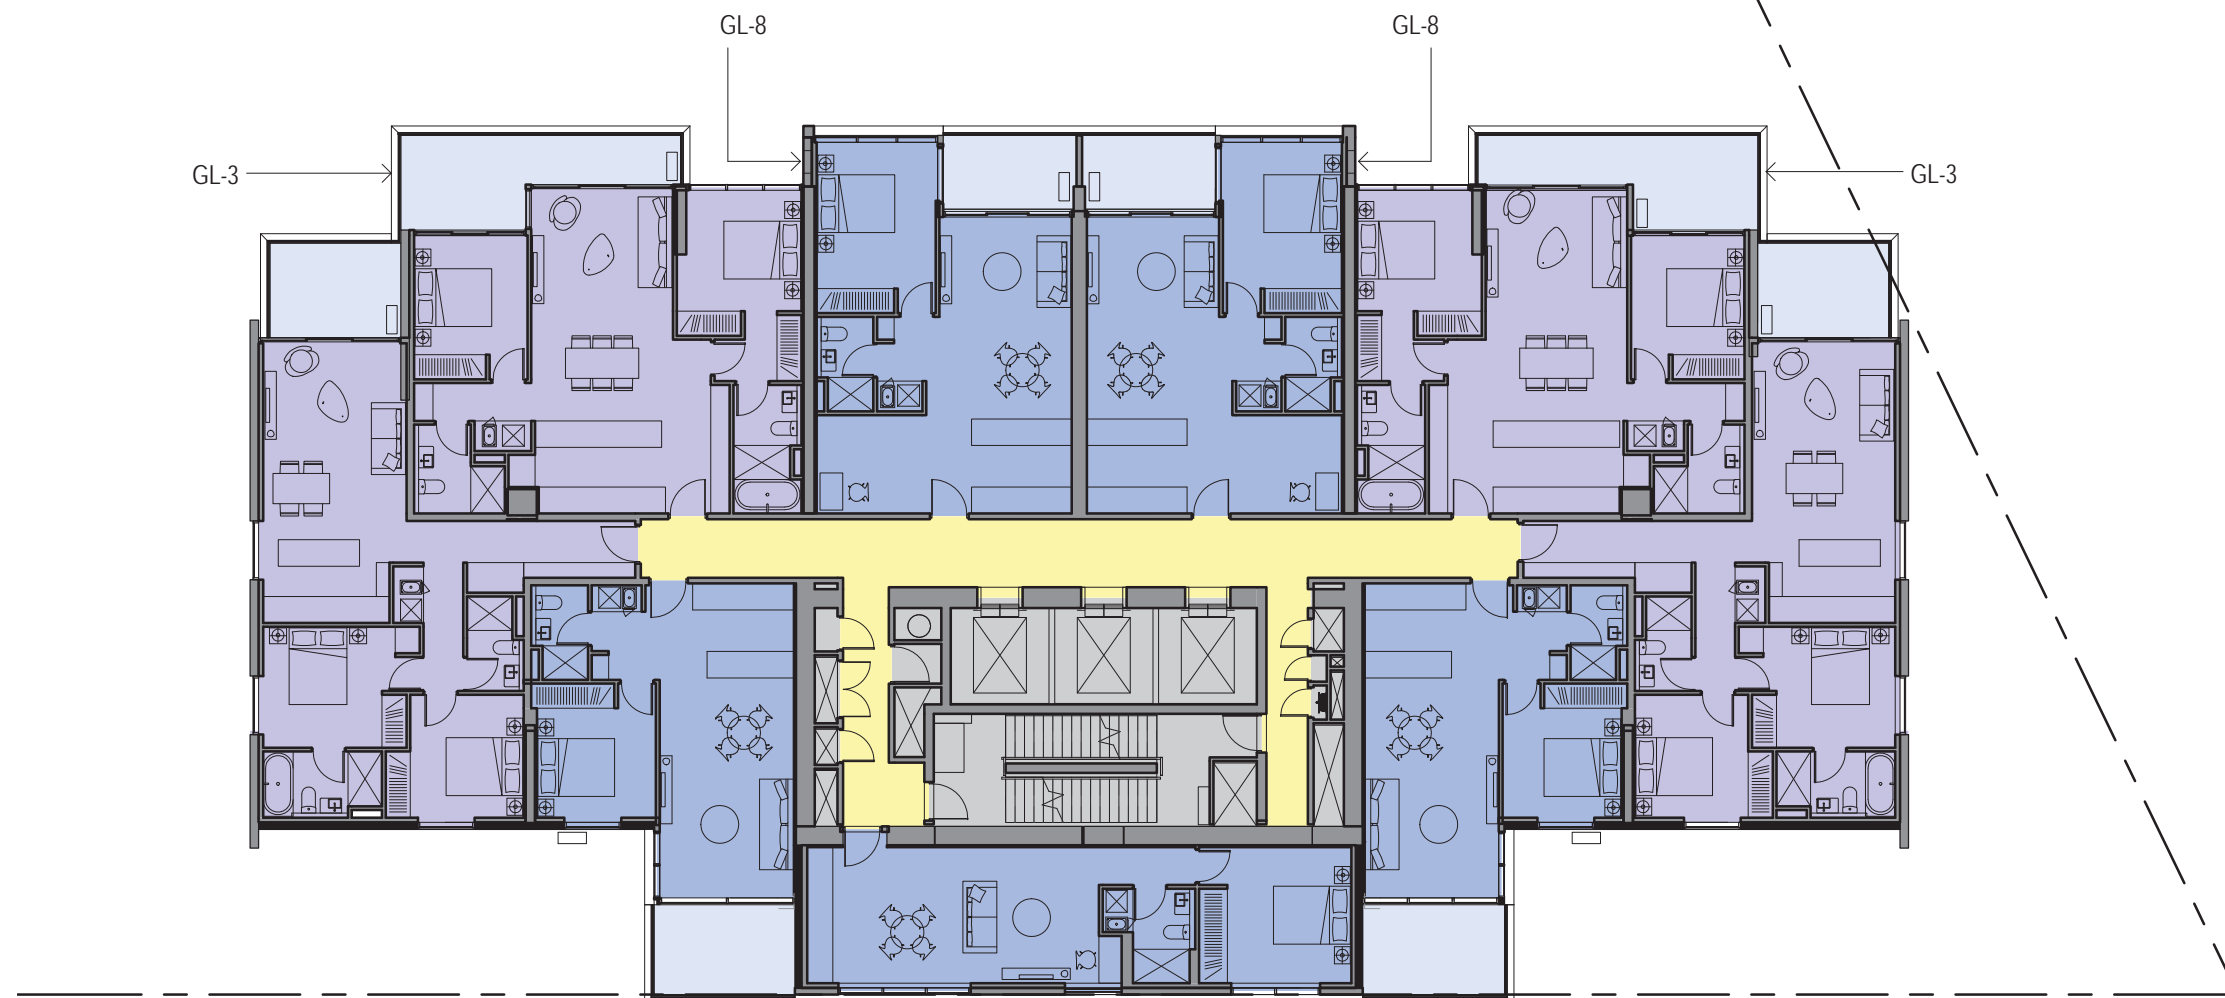

Legend

ST	1B	1B_S	2B	3B	Balcony	IQ Hub (Potential)	Retail	Carpark	Circulation/Lobby	Services/Storage
----	----	------	----	----	---------	--------------------	--------	---------	-------------------	------------------

GL-3: 1800mm high privacy screen
GL-8: High level ventilation window / opening




7428A SK-054 P 6
06/06/2013
1:200 @ A3
0 2 4 6M


DENTON
CORKER
MARSHALL

THE HAYMARKET
LEND LEASE DEVELOPMENT

DEVELOPMENT APPLICATION
SOUTH WEST PLOT
SW3 TYPICAL TOWER PLAN
LEVELS 06-36

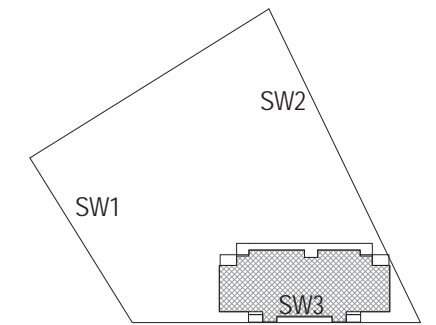

KEY PLAN

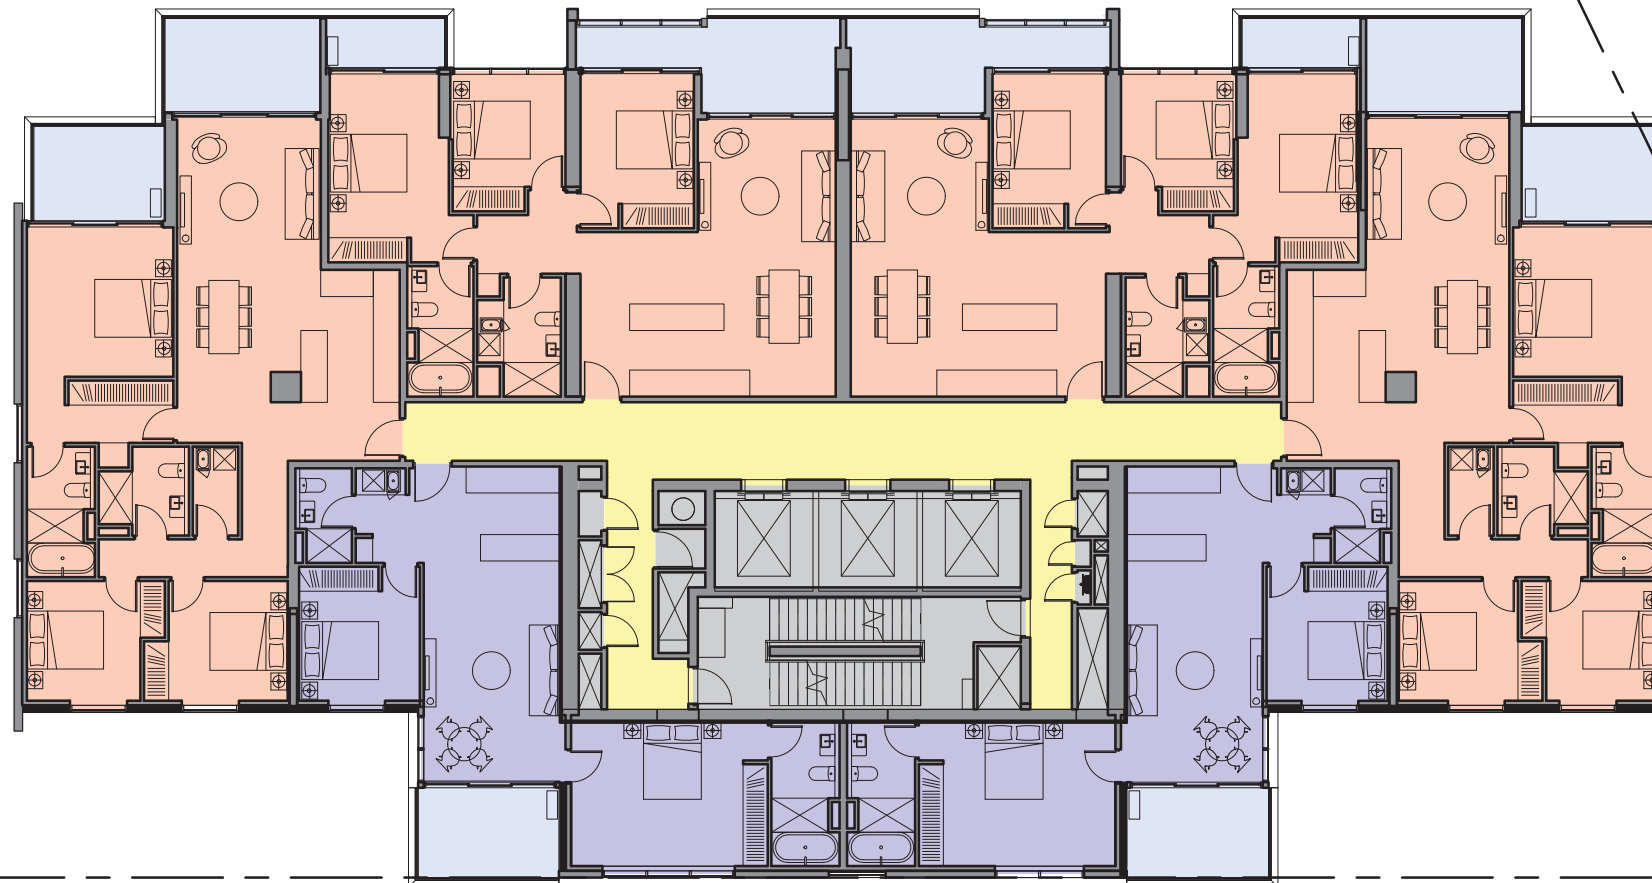

Legend

- ST
- 1B
- 1B_S
- 2B
- 3B
- Balcony
- IQ Hub (Potential)
- Retail
- Carpark
- Circulation/Lobby
- Services/Storage



7428A SK-055 P 6
1:200 @ A3 06/06/2013
0 2 4 6M

**DENTON
CORKER
MARSHALL**

THE HAYMARKET
LEND LEASE DEVELOPMENT

DEVELOPMENT APPLICATION
SOUTH WEST PLOT
SW3 UPPER TOWER PLAN
LEVELS 37-39