

DESIGN / FACADE : UNDER DESIGN DEVELOPMENT AND REVIEW

30/05/2013 7:23:50 PM SNW\_DA30402.dgn


wh1a503






7428A	SNW_DA30402	REV 01
DEVELOPMENT APPLICATION		
1:200 @ A1	1:400 @ A3	

LEND LEASE DESIGN	THE HAYMARKET	DEVELOPMENT APPLICATION
	LEND LEASE DEVELOPMENT	SSDA4 - NORTH WEST PLOT
		SOUTH ELEVATION



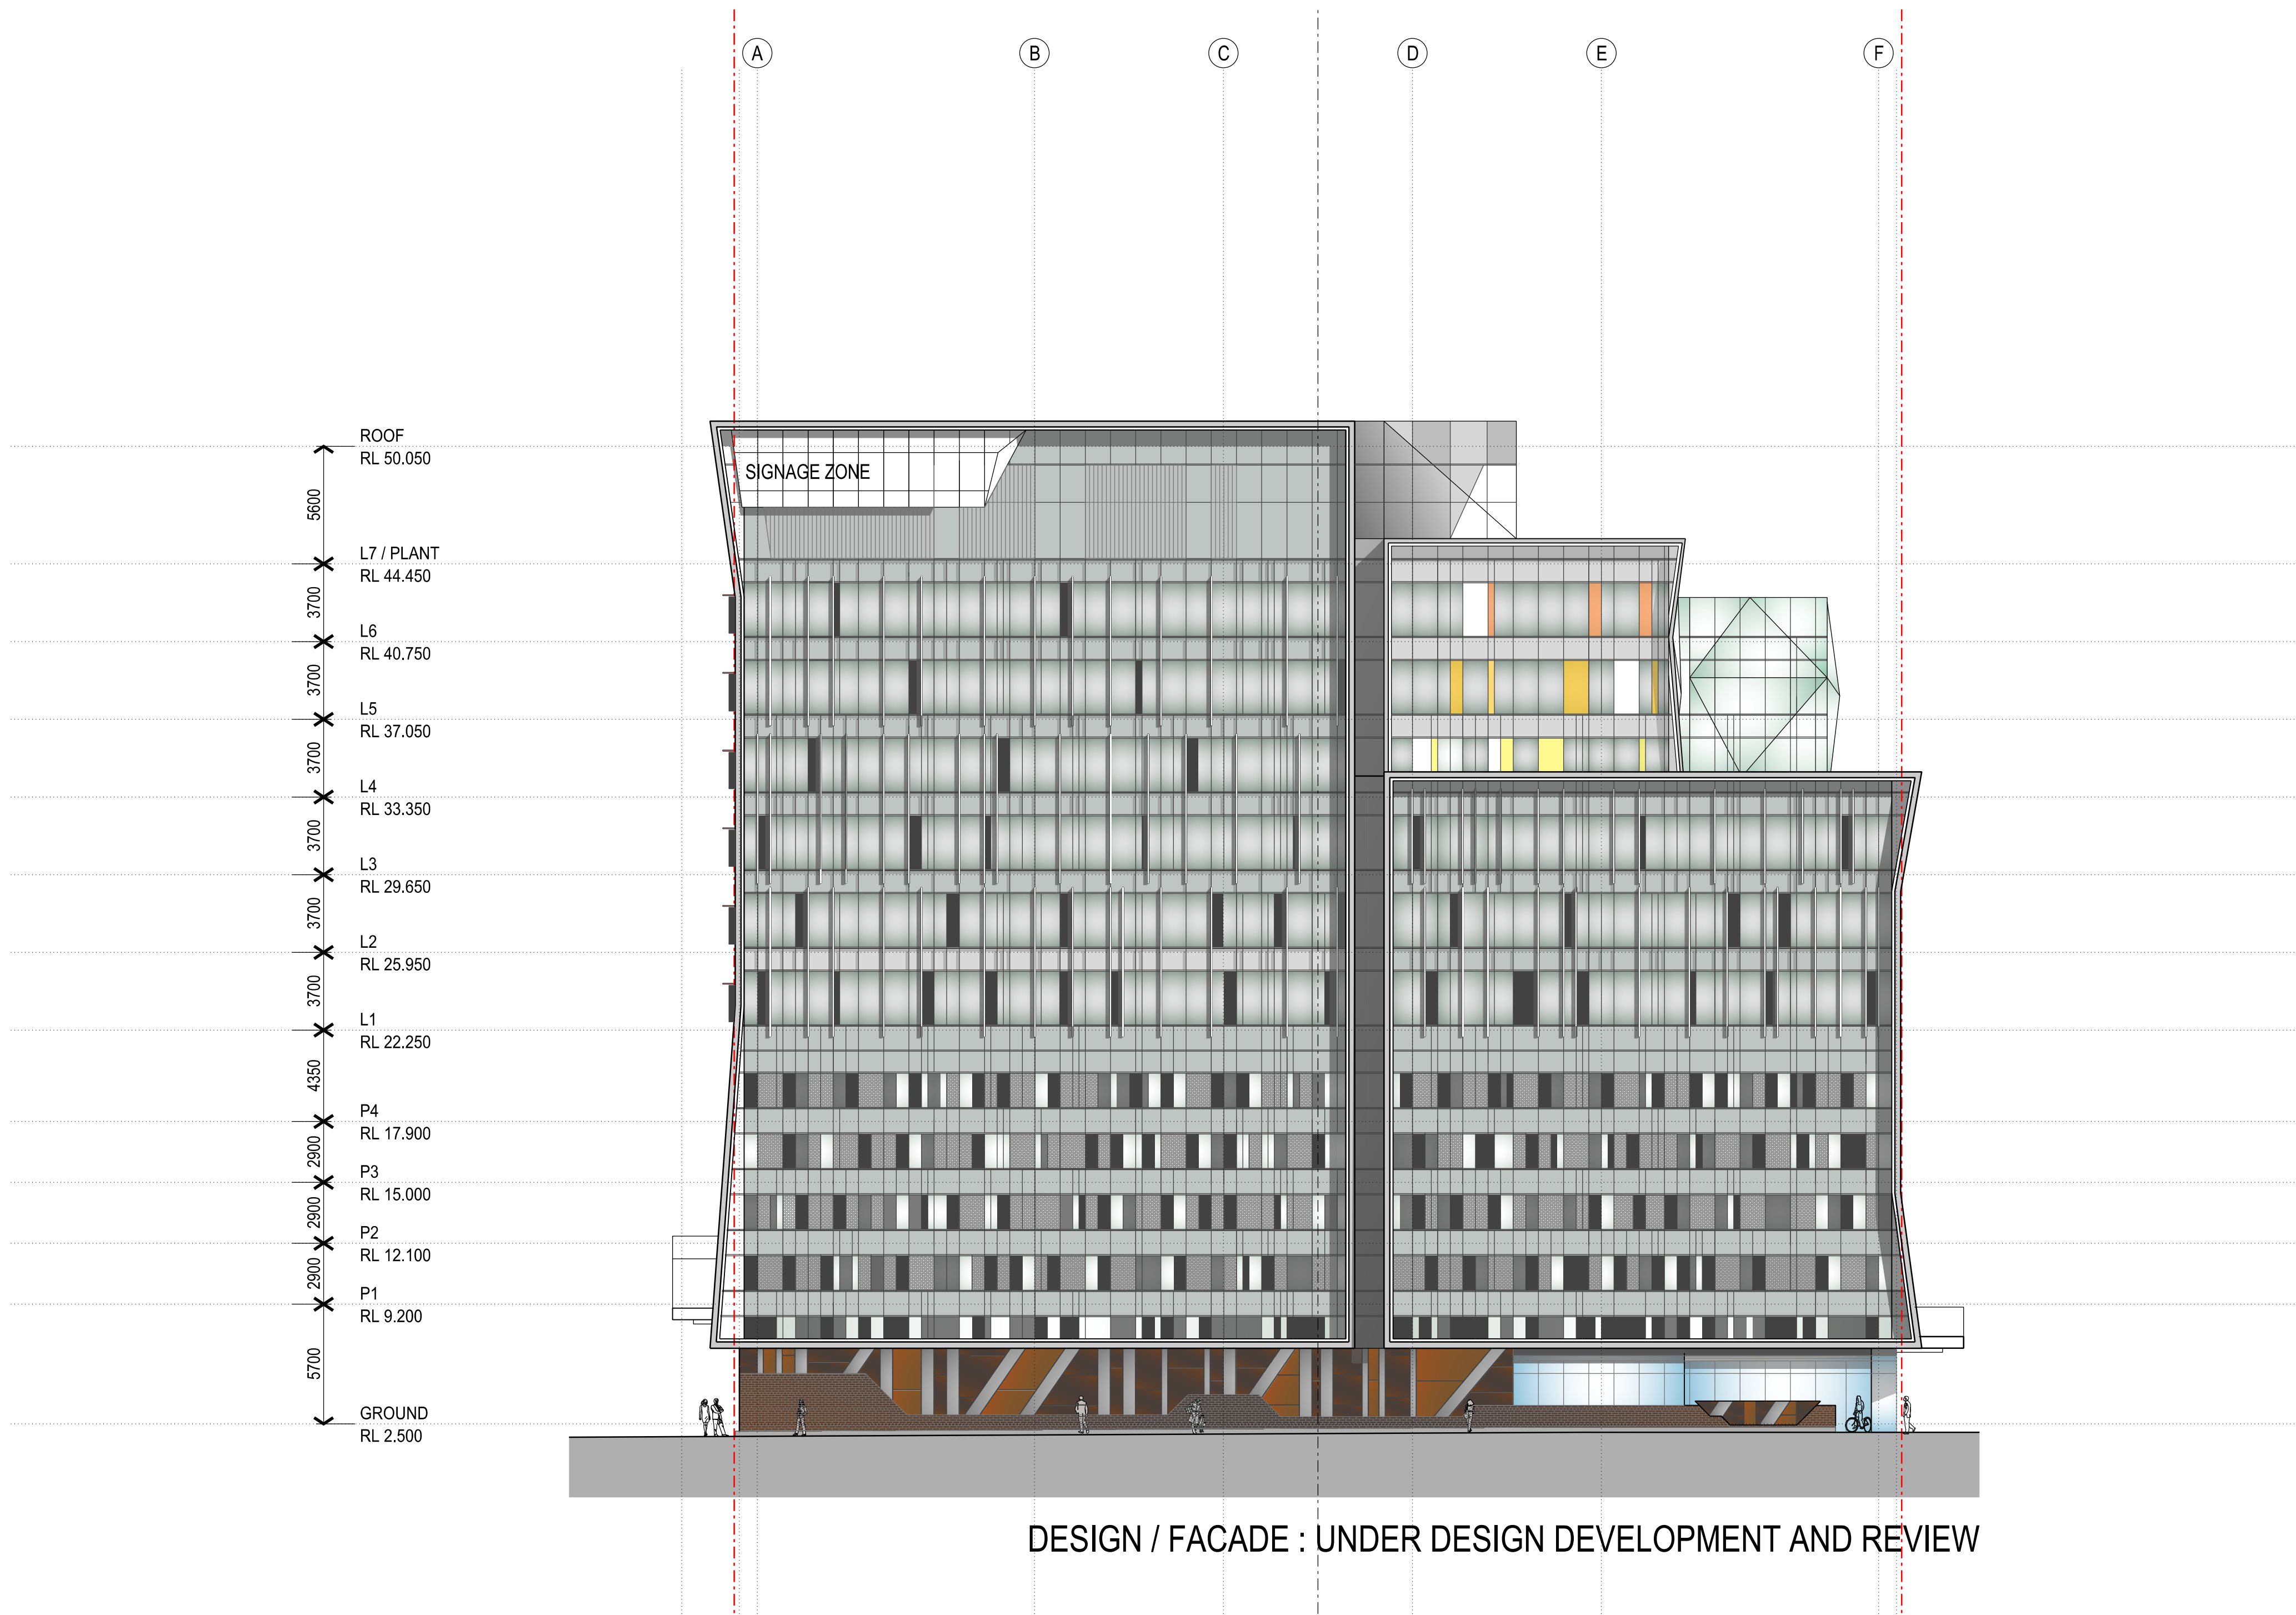

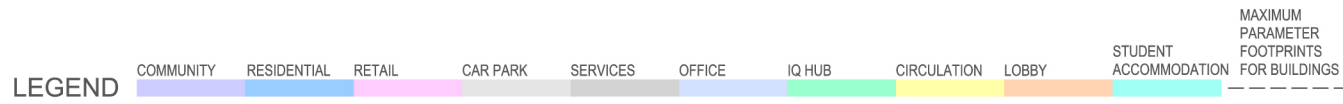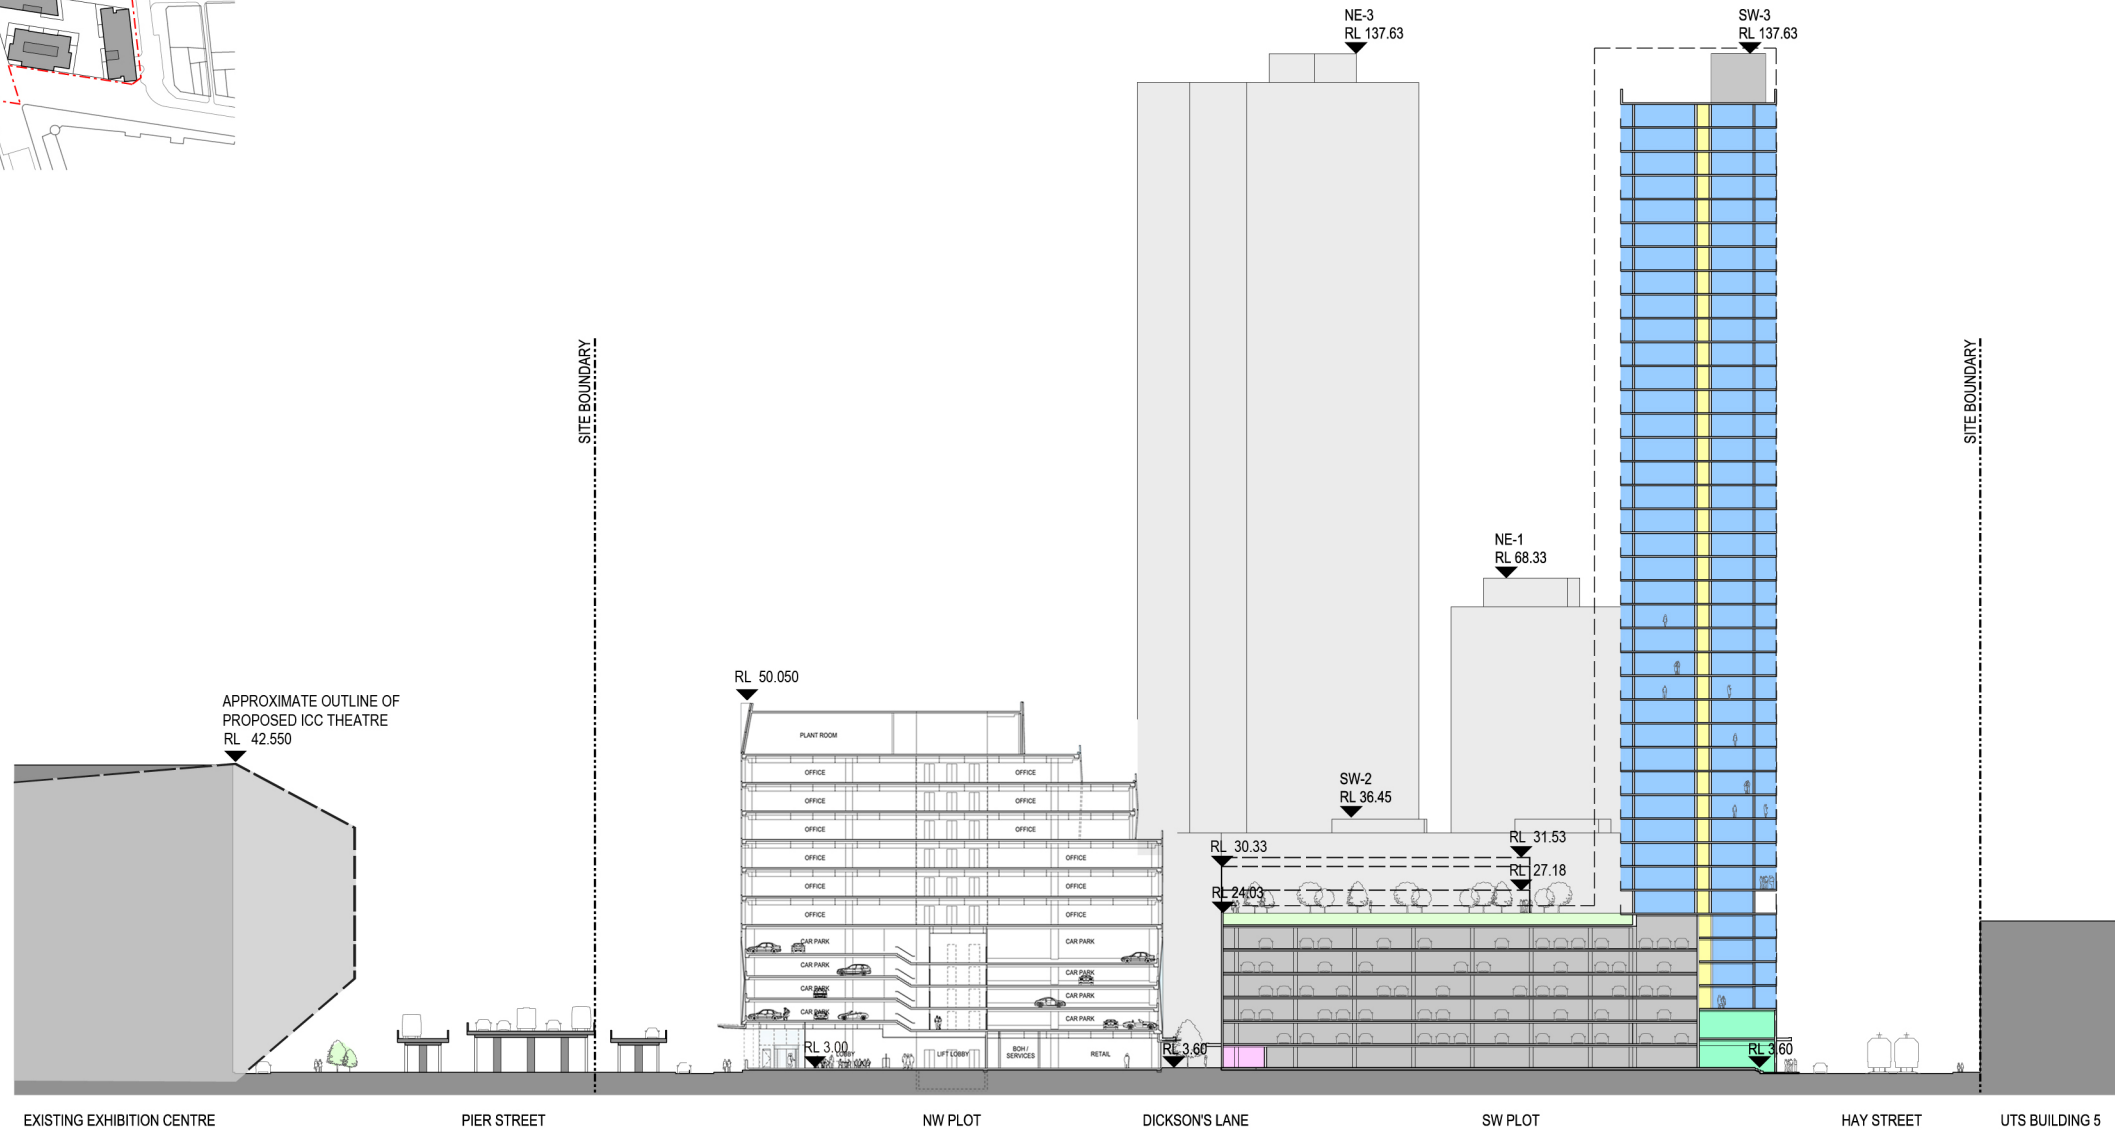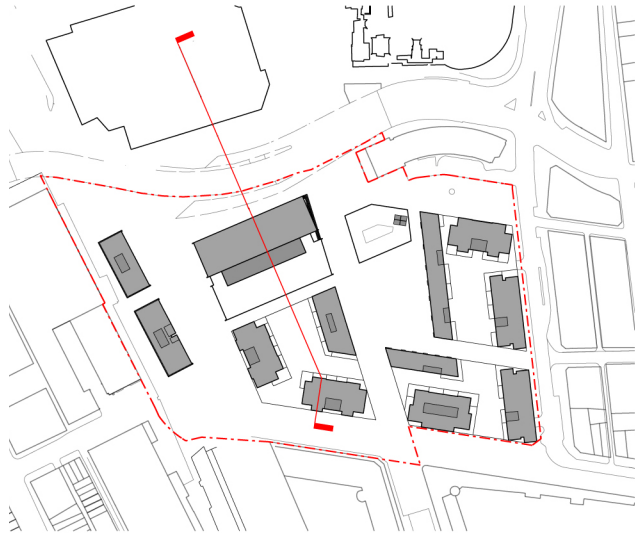

RESPONSE TO SECTION B-B ILLUSTRATIVE SCHEME REFER TO 'THE HAYMARKET SYDNEY DESIGN REPORT FOR SSDA2' DOCUMENT