


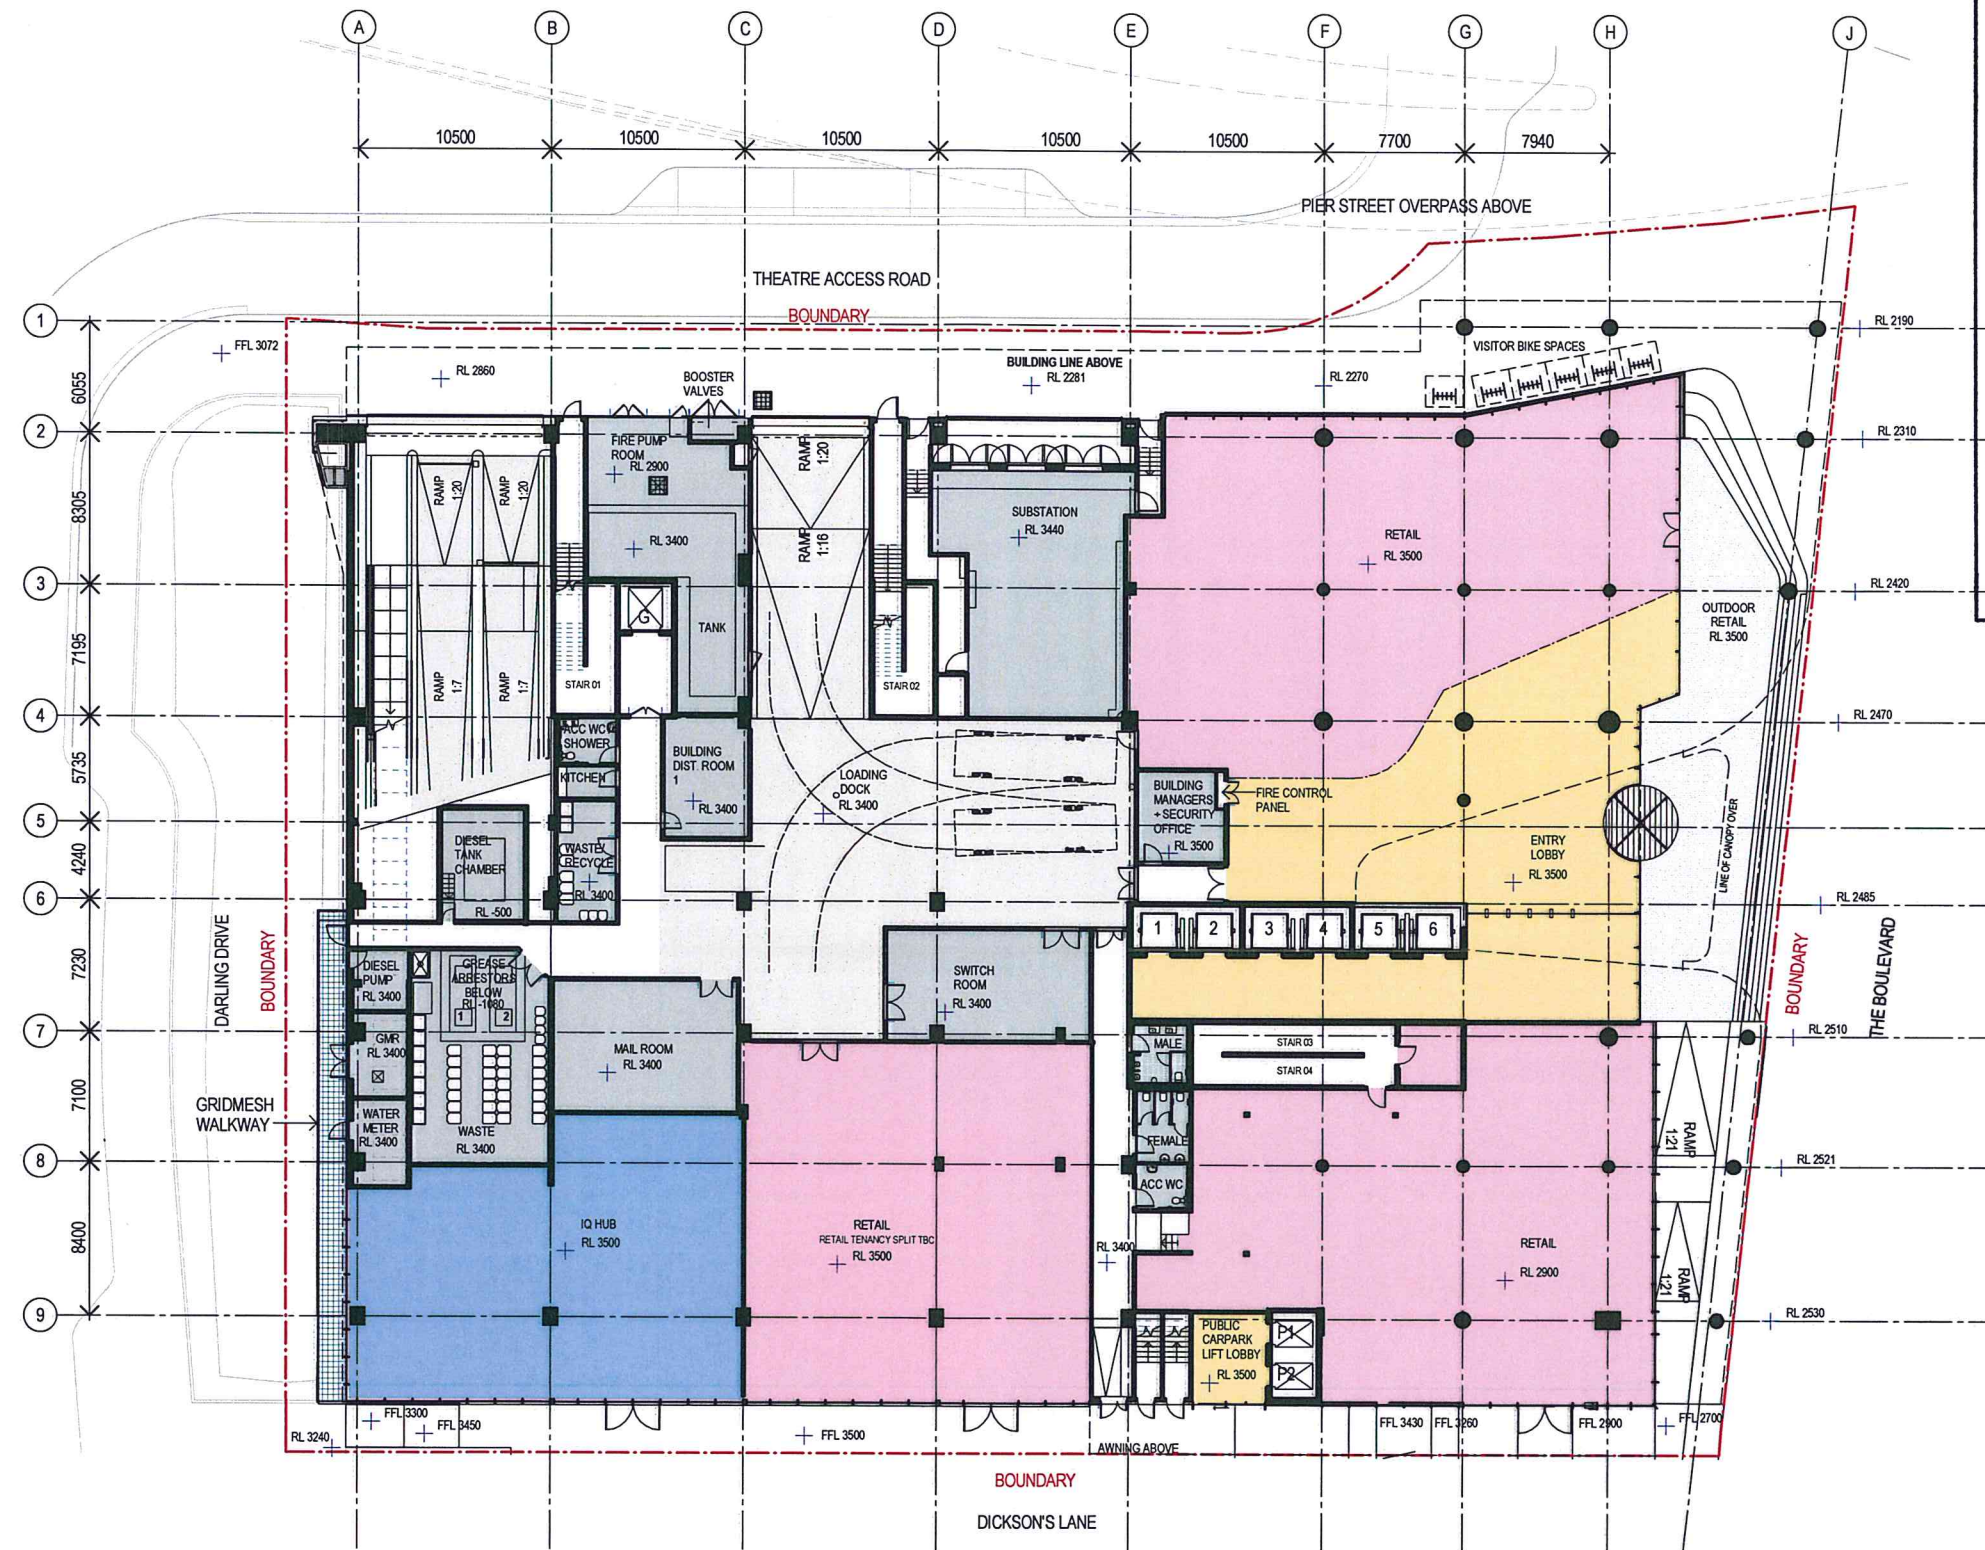



NSW GOVERNMENT
Planning

Issued under the Environmental Planning and Assessment Act 1979

Approved Section 96 (1A) (1) (2) Modification Application


No. 2 granted on the 26/11/2015

in respect to DA 550.6013

Signed MR

Sheet No. 1 of 31

Recent revision history		Description	Date	Notes & Legend
#	Status			
A		SECTION 96 SUBMISSION	10/03/15	Contractor must verify all dimensions on site before commencing work or preparing shop drawings. Do not scale drawings. NOTE: Issued for Section 96 only Subject to review and design development - not to be used for construction.
B		AMENDMENTS FOR RTS	20/05/15	
C		REVISED SECTION 96 SUBMISSION	26/05/15	
D		S96_2 SUBMISSION	22/09/15	
E		S96_2 SUBMISSION	01/10/15	
F		S96_2 SUBMISSION	07/10/15	

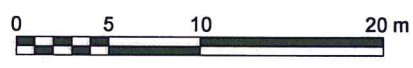

Project
DARLING SQUARE NW PLOT

Client
LEND LEASE

Issue
WOODS BAGOT

© Woods Bagot

Project number
120605

Checked Approved

Size check
25mm

Sheet size
A1


Scale
1:200

Sheet title
GENERAL ARRANGEMENT PLAN -
GROUND FLOOR

Sheet number
DA2001

Status

Revision
F

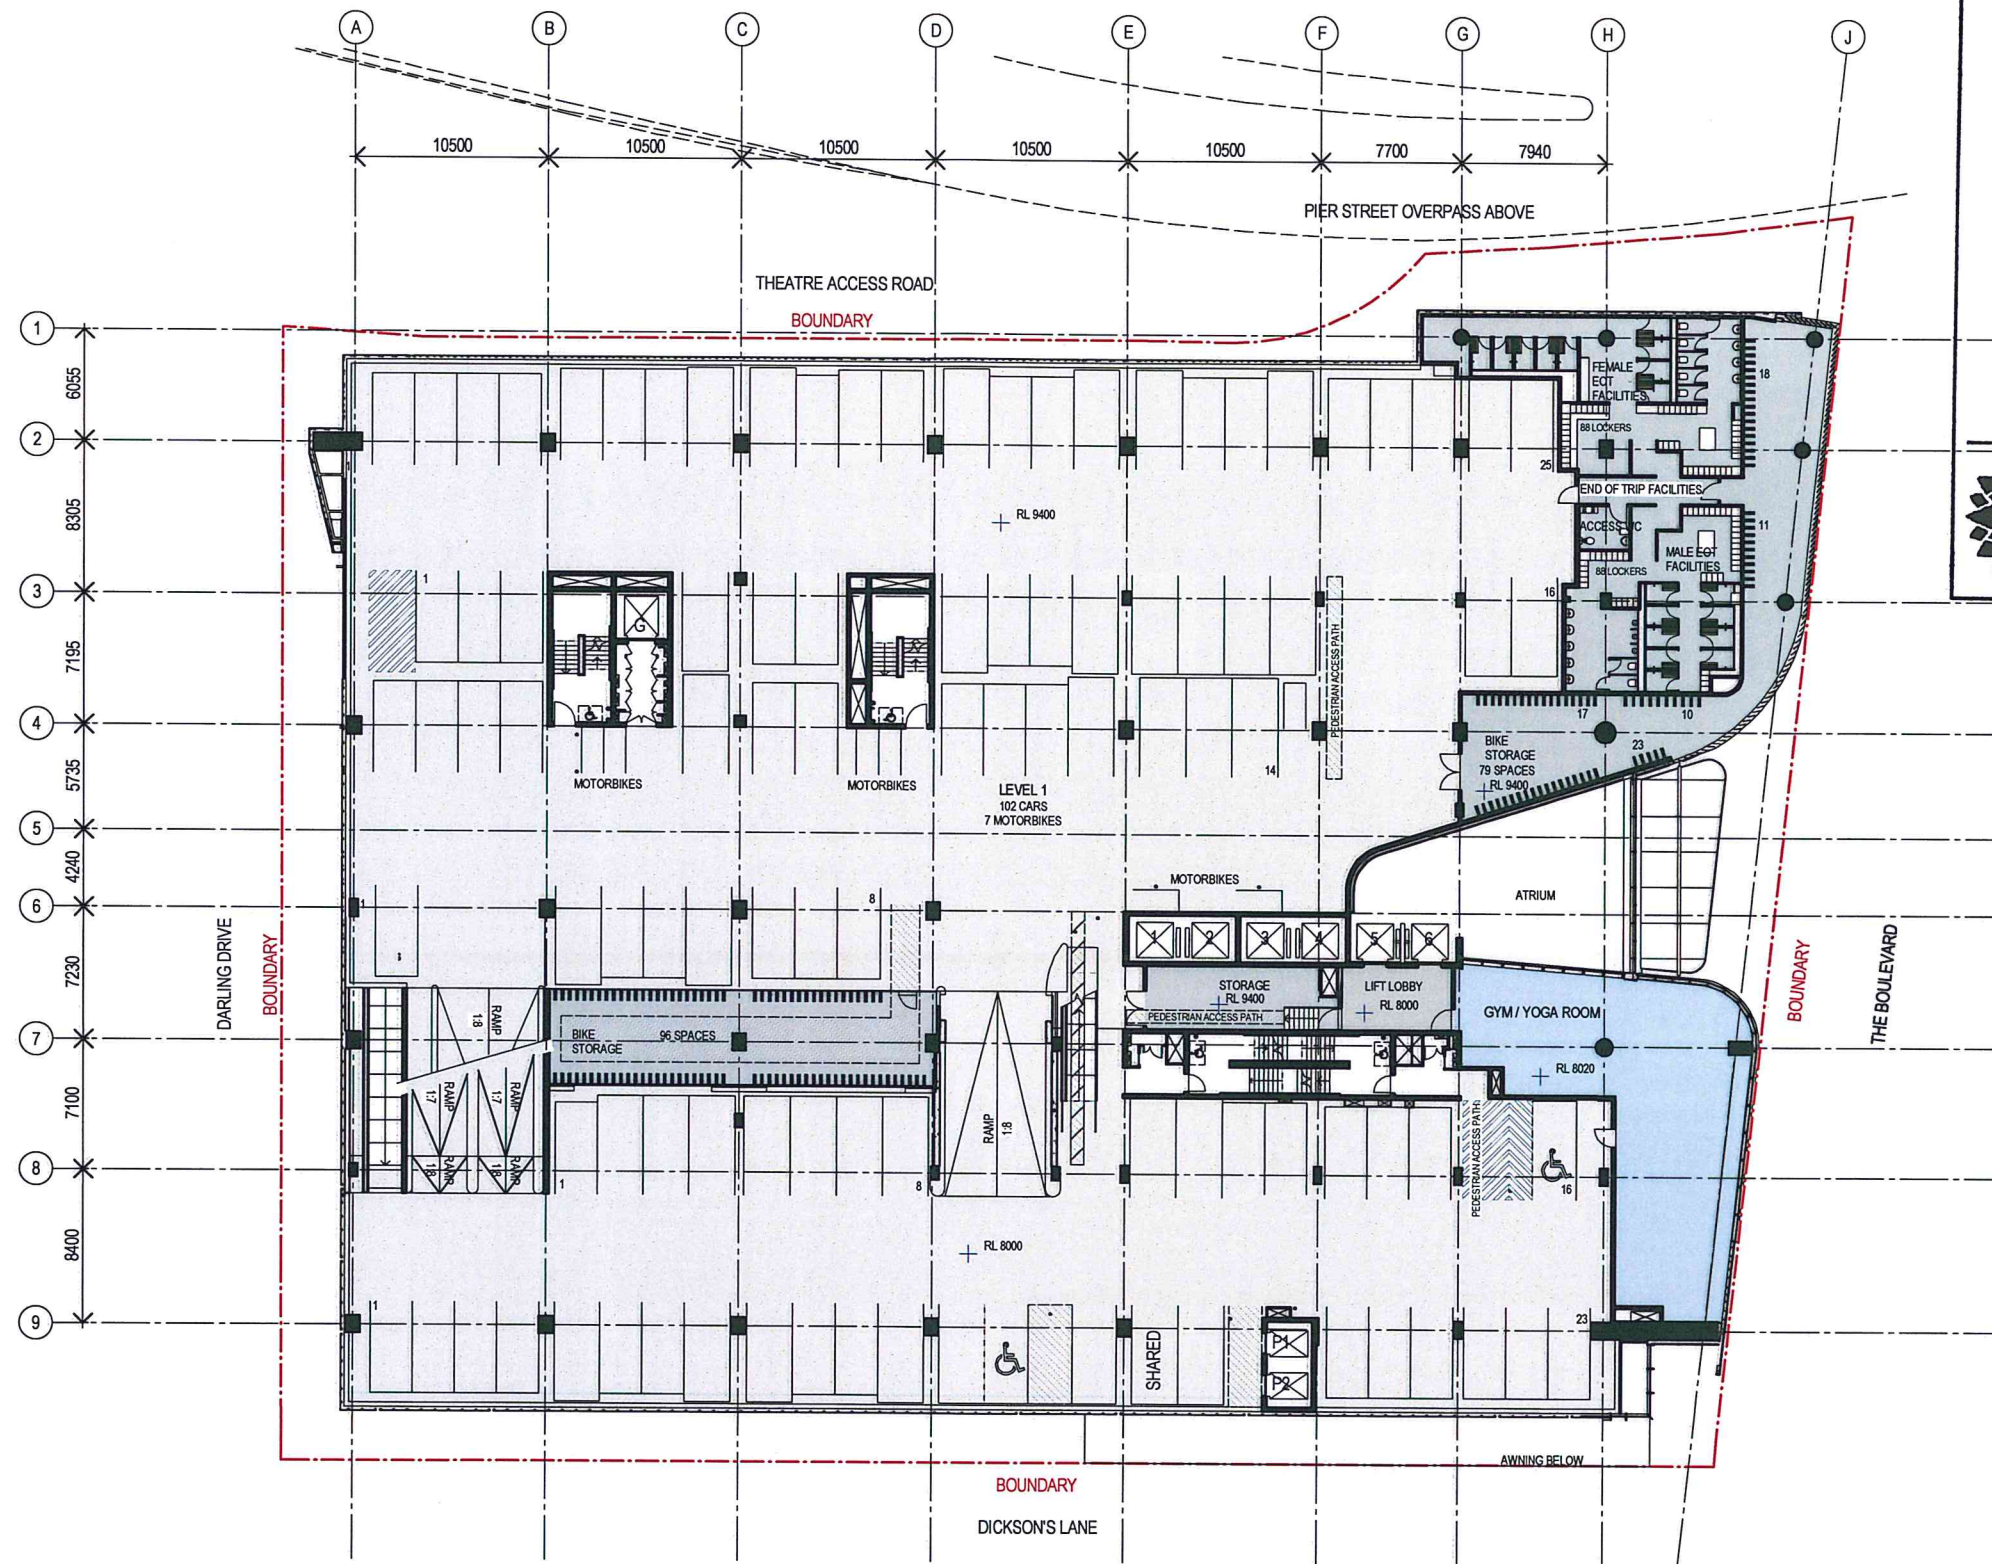

NSW GOVERNMENT
Planning

Issued under the Environmental Planning and Assessment Act 1979

Approved Section 96 (1A) (1) (2) Modification Application

No. 2 granted on the 26/11/2015

in respect to DR SSD 6.013


Signed: *HR*

Sheet No. 2 of 31

#	Status	Description	Date
A		SECTION 96 SUBMISSION	10/03/15
B		AMENDMENTS FOR RTS	20/05/15
C		REVISED SECTION 96	26/05/15
D		S96_2 SUBMISSION	22/09/15
E		S96_2 SUBMISSION	01/10/15

Notes & Legend
Contractor must verify all dimensions on site before commencing work or preparing shop drawings. Do not scale drawings.
NOTE: Issued for Section 96 only
Subject to review and design development - not to be used for construction.

Date generated 2:10:15 9/4/2015 P:\1120059A15_cad\Revit\Mod\1120059_DarlingSquare_BUILDING_150921.rvt

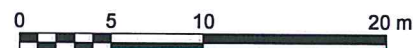

Project
DARLING SQUARE NW PLOT

Client
LEND LEASE

Issuer
**WOODS
BAGOT**

Project number
120605

Checked

Size check
25mm

Approved

Sheet size
A1


Scale
1:200

Sheet title
GENERAL ARRANGEMENT PLAN -
CARPARK LEVEL 1

Sheet number
DA2002

Status

Revision
E

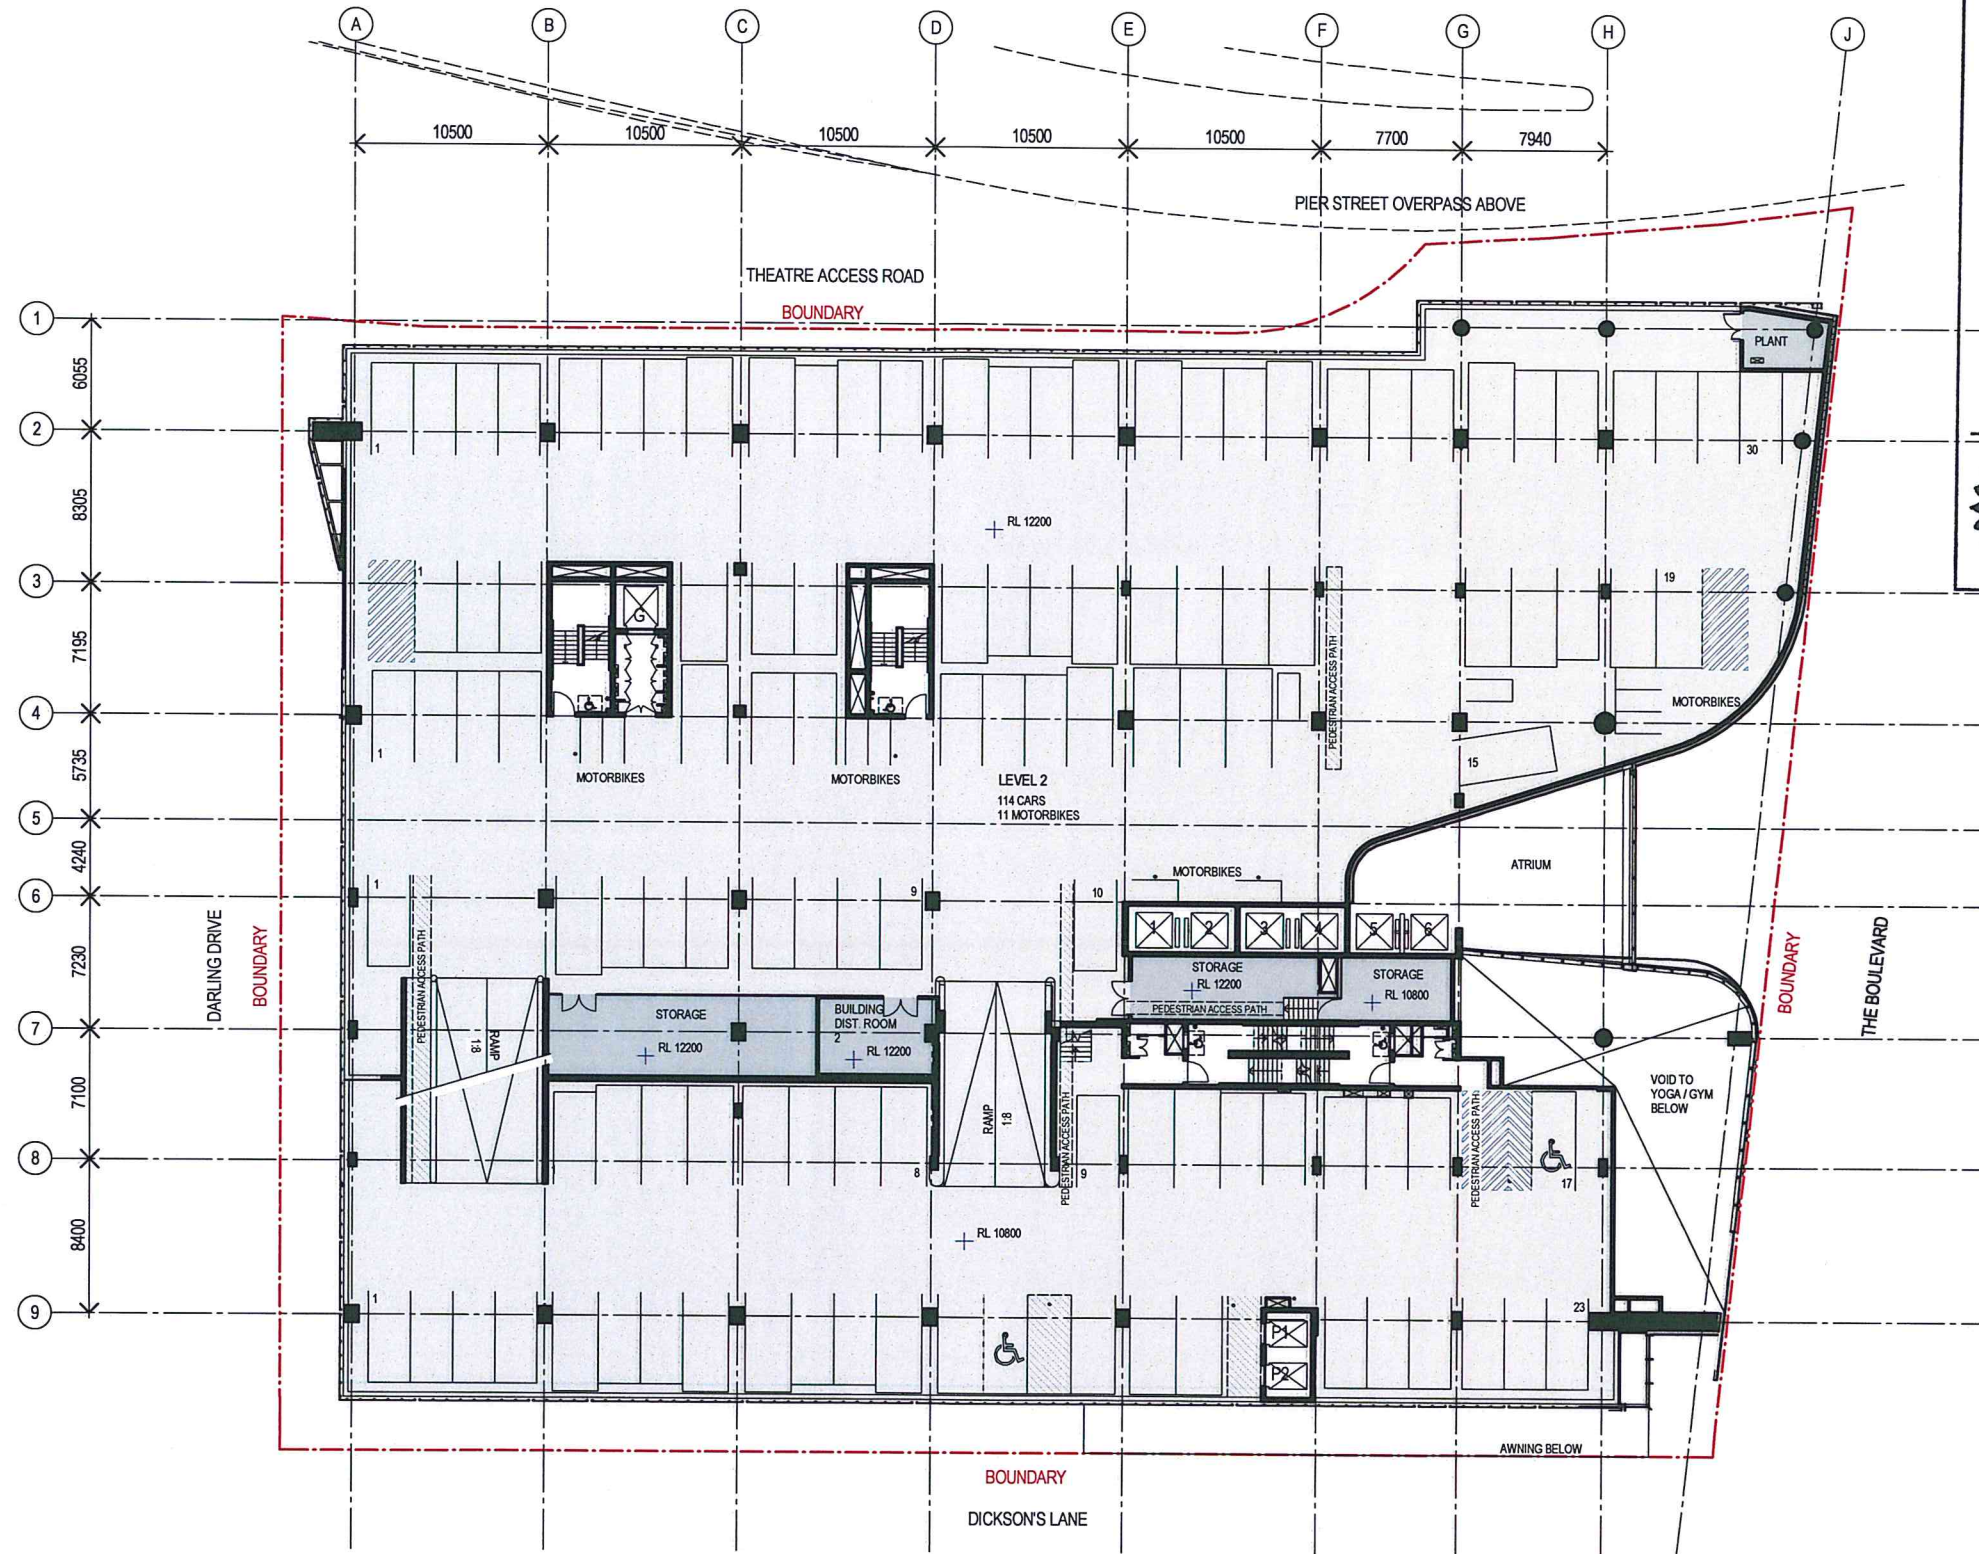

NSW GOVERNMENT
Planning

Issued under the Environmental Planning and Assessment Act 1979

Approved Section 96 (1A) (1) (2) Modification Application

No. 2 granted on the 26/11/2015


in respect to MR. S.S.D. 6013

Signed: KR

Sheet No. 3 of 31

Recent revision history		Notes & Legend
#	Description	
A	SECTION 96 SUBMISSION	Contractor must verify all dimensions on site before commencing work or preparing shop drawings. Do not scale drawings. NOTE: Issued for Section 96 only Subject to review and design development - not to be used for construction.
B	AMENDMENTS FOR RTIS	
C	REVISED SECTION 96 SUBMISSION	
D	S96_2 SUBMISSION	
E	S96_2 SUBMISSION	
		Date
		10/03/15
		20/05/15
		26/06/15
		22/09/15
		01/10/15

Date generated 2:10:15 9/45/05 AM P:\1120005A\15_cad\Revit\Mod\120005_DarlingSquare_BUILDING_150021.rvt

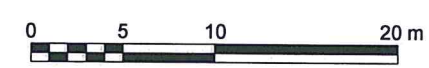

Project
DARLING SQUARE NW PLOT

Client
LEND LEASE

Issued
WOODS BAGOT

© Woods Bagot

Project number
120605

Checked Approved

Size check
25mm

Sheet size
A1



Scale
1:200

Sheet title
GENERAL ARRANGEMENT PLAN - CARPARK LEVEL 2

Sheet number
DA2003

Status

Revision
E

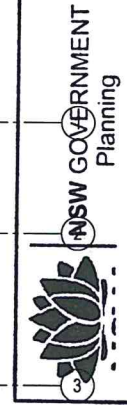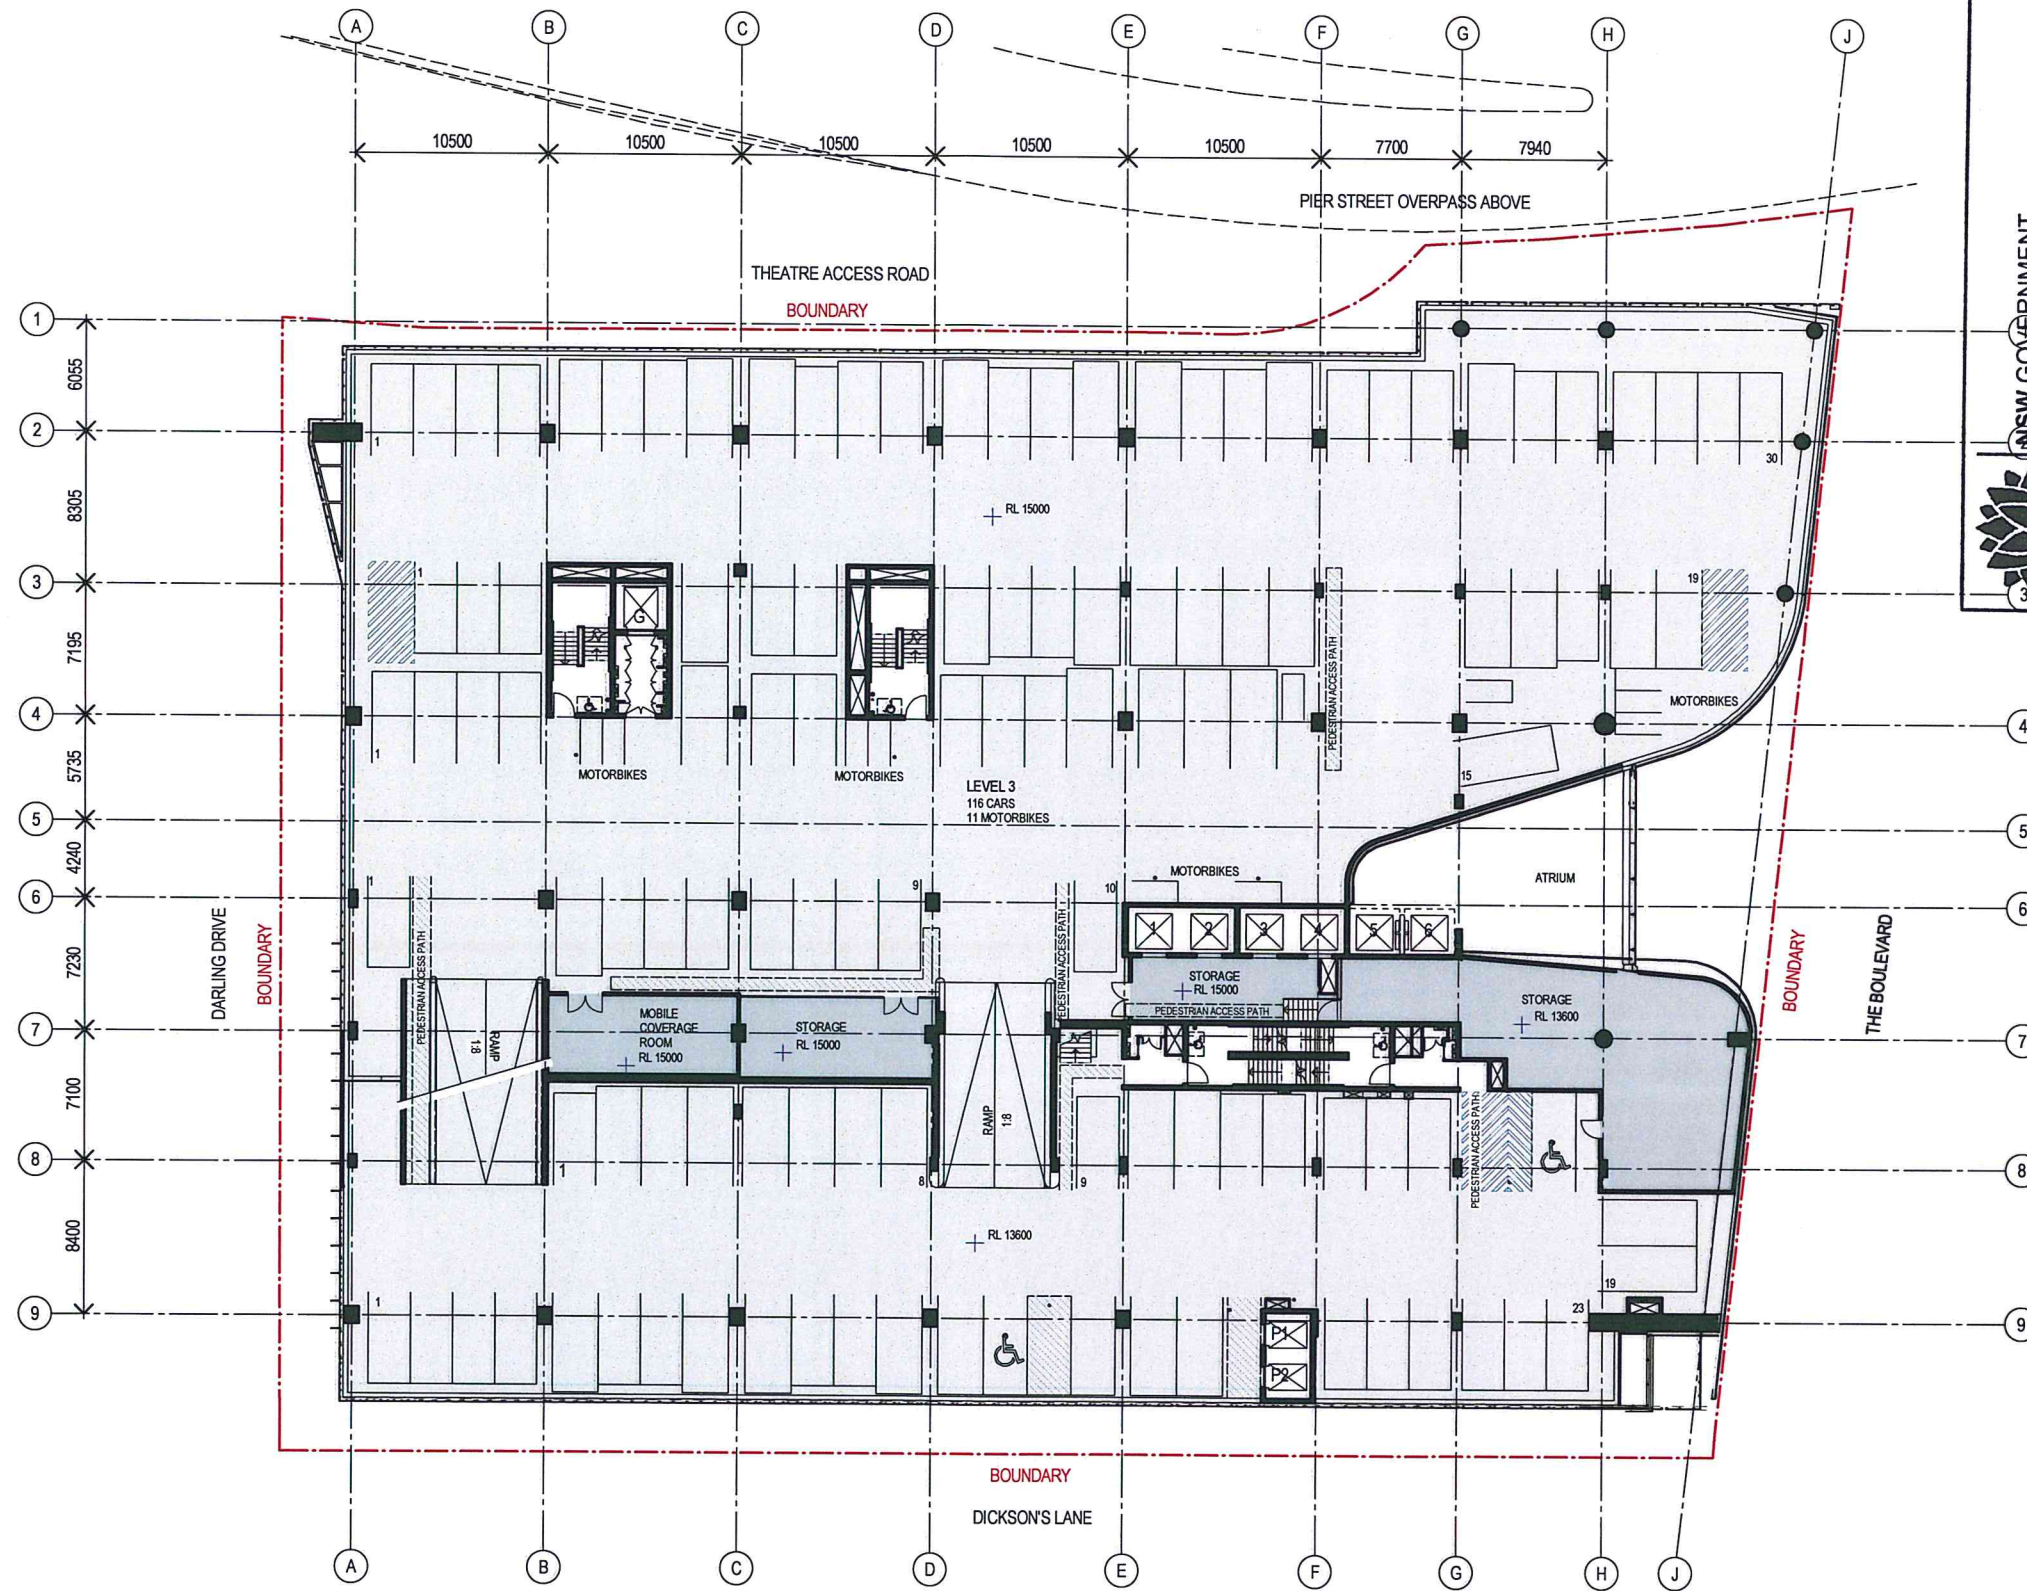

Issued under the Environmental Planning and Assessment Act 1979
 Approved Section 96 (1A) (1) (2) Modification Application
 No. 2 granted on the 26/11/2015
 in respect to MR 550 6013
 Signed MR
 Sheet No. 4 of 31

Revision	Description	Date	Notes & Legend
A	SECTION 96 SUBMISSION	10/03/15	Contractor must verify all dimensions on site before commencing work or preparing shop drawings. Do not scale drawings.
B	REVISED SECTION 96 SUBMISSION	25/06/15	
C	S96_2 SUBMISSION	22/09/15	NOTE: Issued for Section 96 only. Subject to review and design development - not to be used for construction.
D	S96_2 SUBMISSION	01/10/15	

Date generated 2:10:15 9/4/25 AM P:\1120009A\15_cad\Revit\Mod\120009_DarlingSquare_BUILDING_150021.rvt




Project
DARLING SQUARE NW PLOT

Client
LEND LEASE

Issuer
WOODS BAGOT
 Project number
120605
 Checked Approved
 Sheet size
A1
 Scale
1:200

Sheet title
GENERAL ARRANGEMENT PLAN - CARPARK LEVEL 3
 Sheet number
DA2004
 Status
D

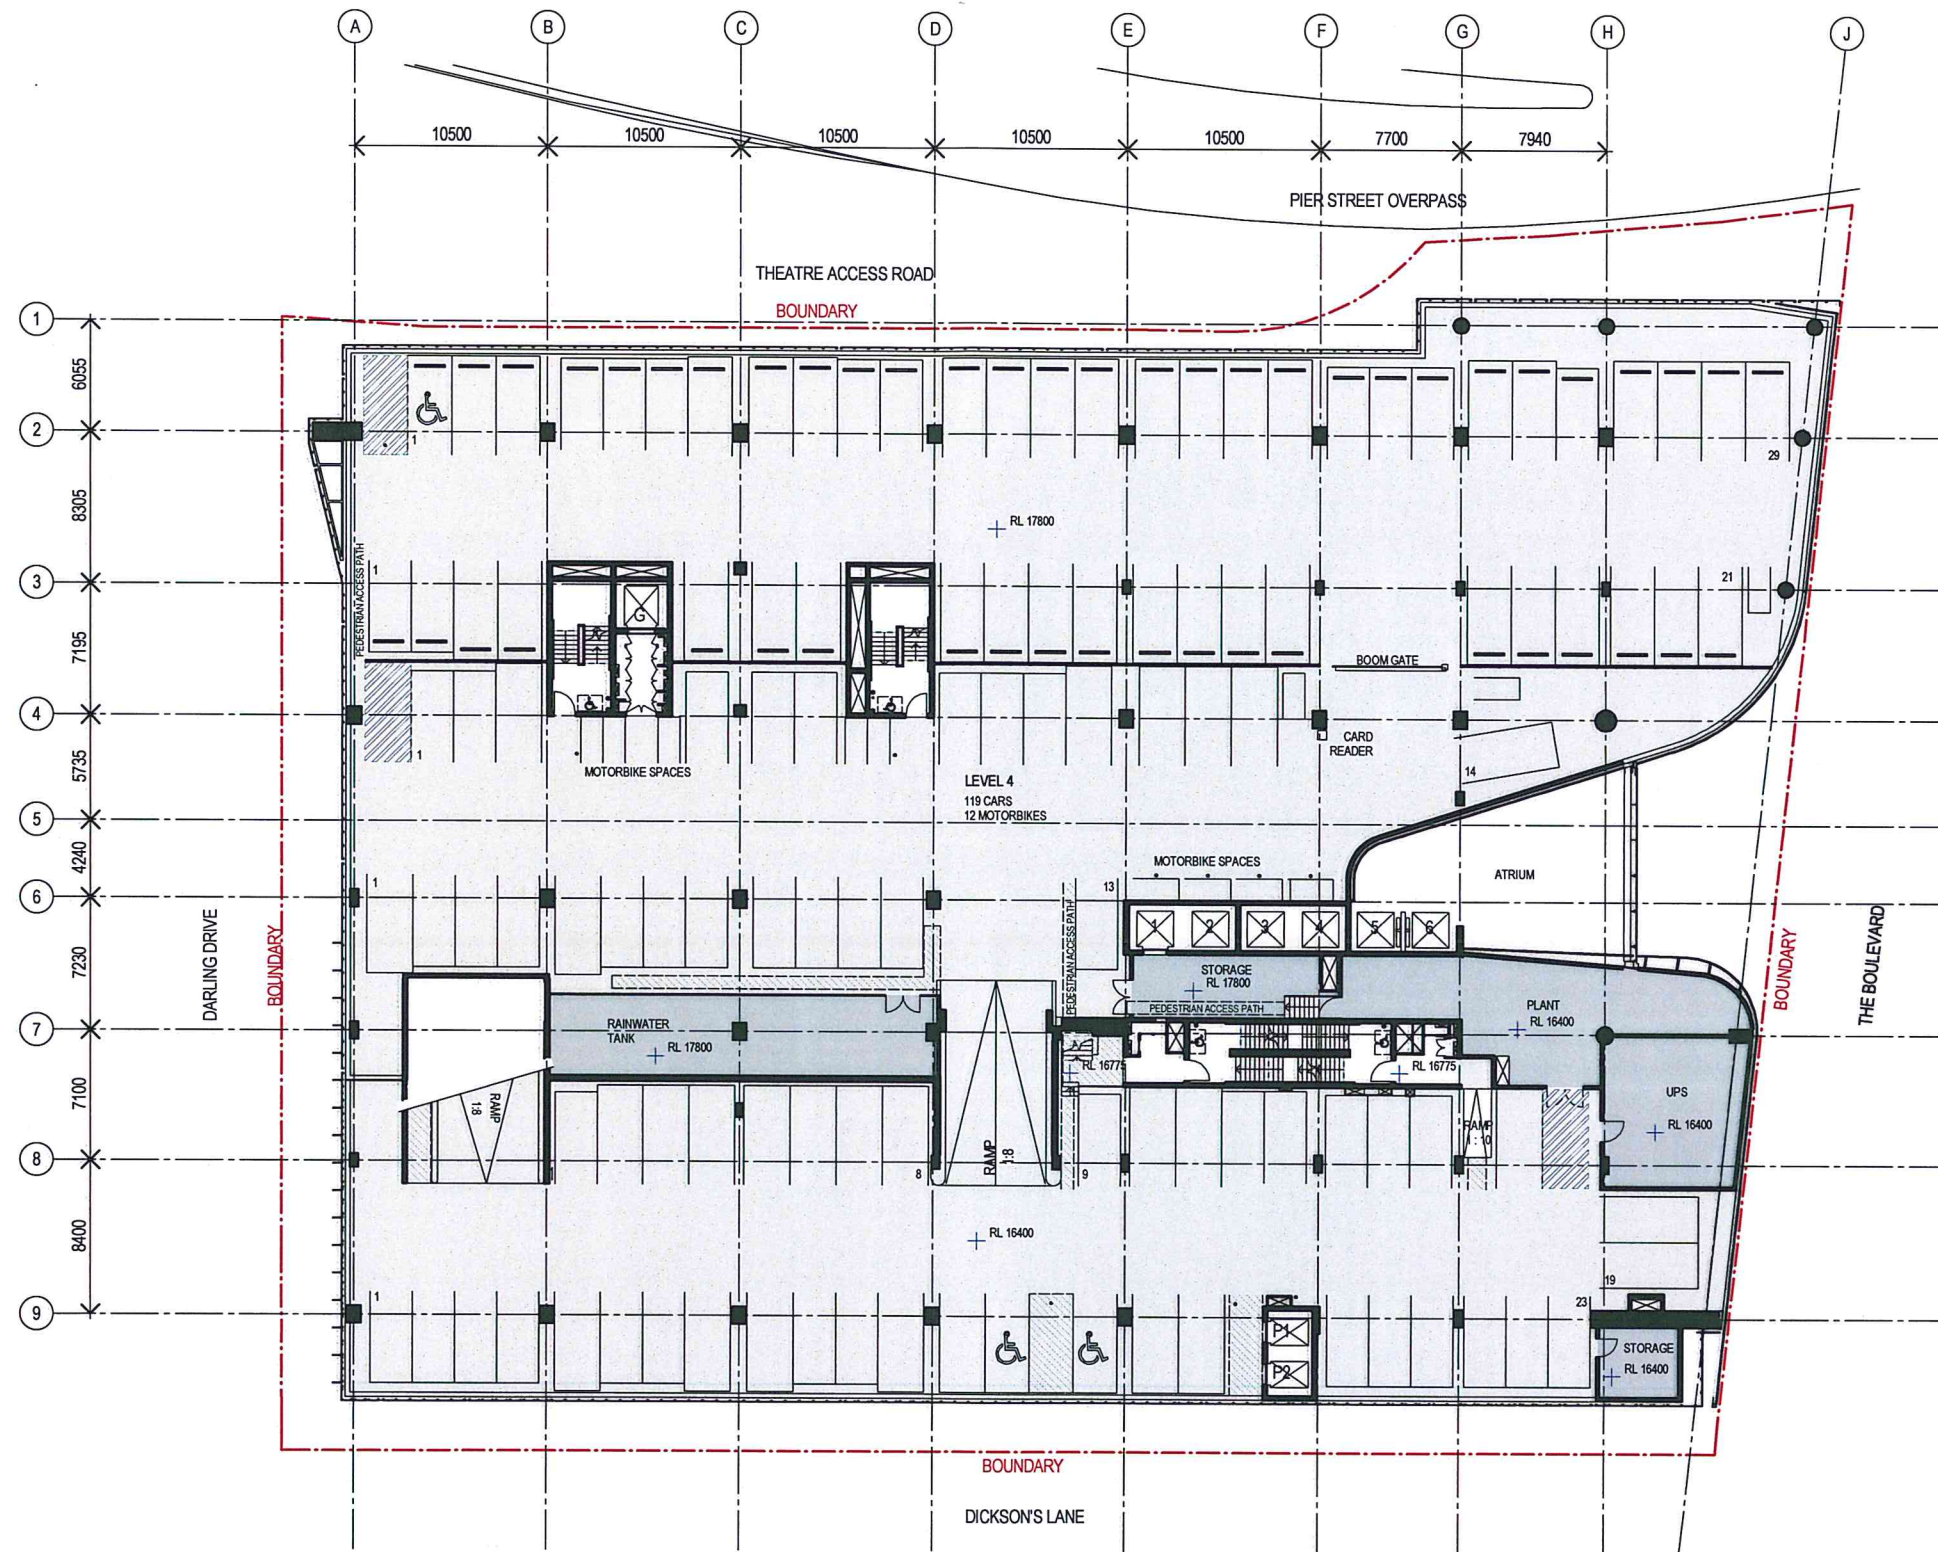

NSW GOVERNMENT
Planning

Issued under the Environmental Planning and Assessment Act 1979

Approved Section 96 (1A) (1) (2) Modification Application

No. 2 granted on the 26/11/2015.


in respect to MR SSD 6013

Signed: MR

Sheet No. 5 of 31

Recent revision history	Notes & Legend
# Status Description Date	Contractor must verify all dimensions on site before commencing work or preparing shop drawings. Do not scale drawings.
A SECTION 96 SUBMISSION 10/03/15	
B REVISED SECTION 96 SUBMISSION 25/03/15	
C S96_2 SUBMISSION 22/03/15	NOTE: Issued for Section 96 only. Subject to review and design development - not to be used for construction.
D S96_2 SUBMISSION 01/10/15	



Date generated 2-10-15 9:45:54 AM P:\12005\A15_cad\Revit\12005_DarlingSquare_BUILDING_150321.rvt

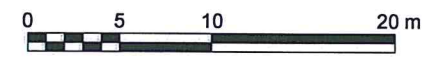

Project
DARLING SQUARE NW PLOT
Client
LEND LEASE

Woods Bagot
Project number
120605
Checked Approved
Size check
25mm
Sheet size
A1
Scale
1:200

Sheet title
GENERAL ARRANGEMENT PLAN - CARPARK LEVEL 4
Sheet number
DA2005
Status
Revision
D

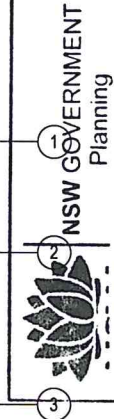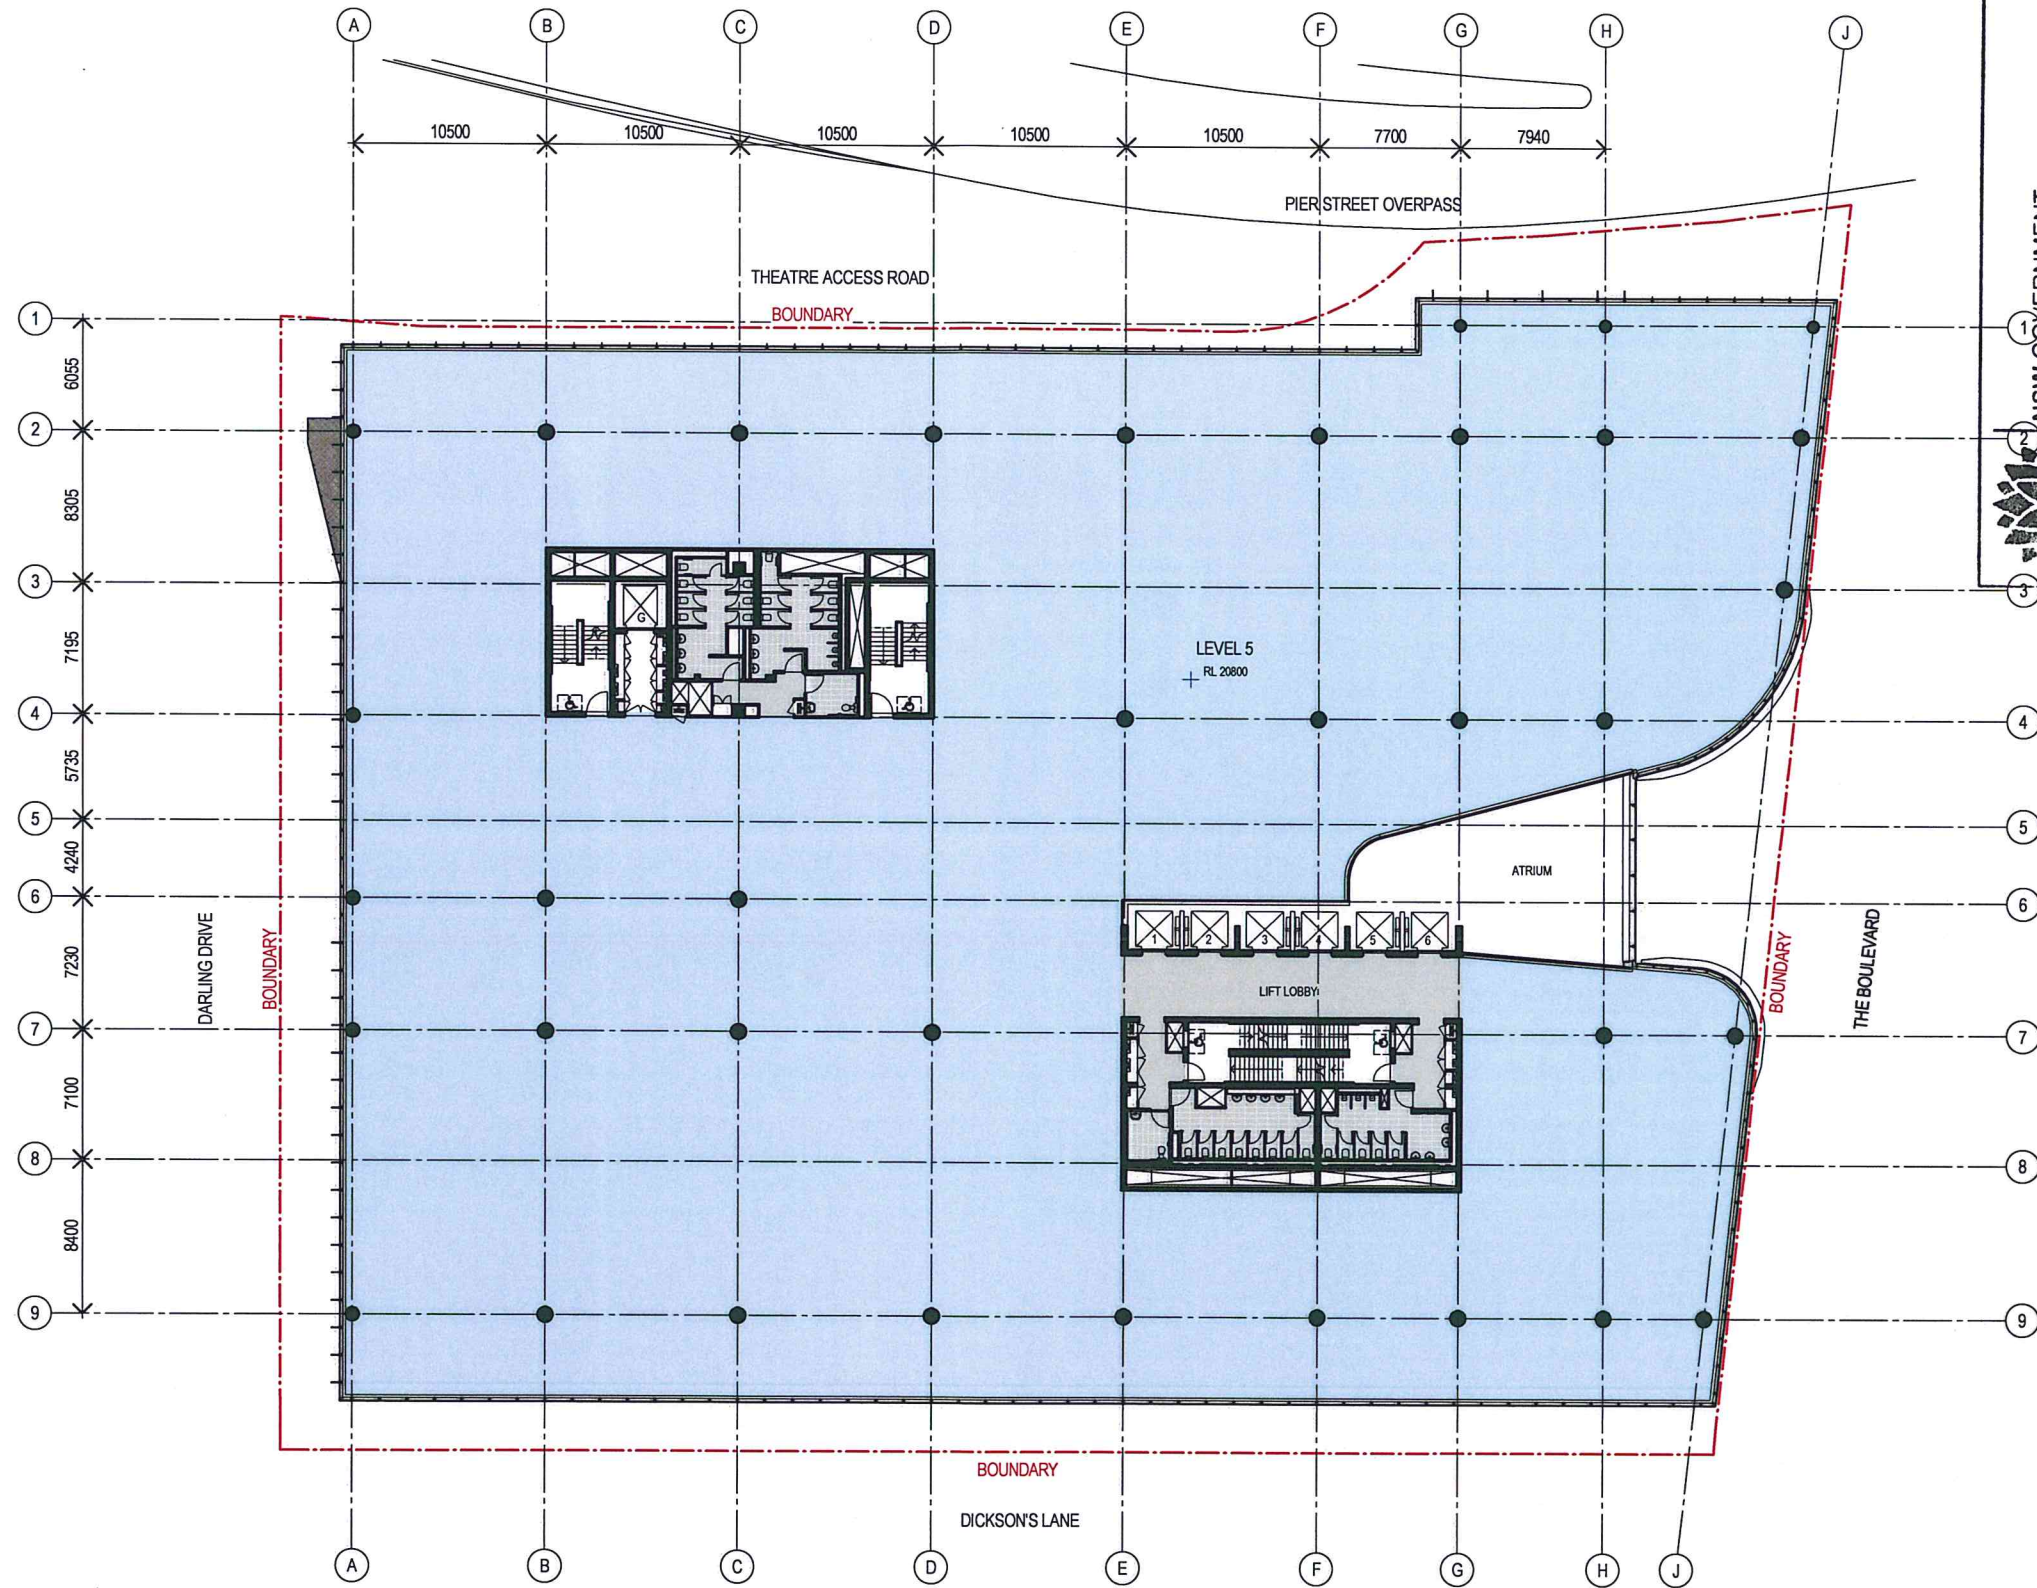

Issued under the Environmental Planning and Assessment Act 1979

Approved Section 96 (1A) (1) (2) Modification Application

No. 2 granted on the 26/11/2015

in respect to MR SDO 6013

Signed MR

Sheet No. 6 of 31

Revised revision history		
#	Status	Description
A	SECTION 96 SUBMISSION	10/03/15
B	REVISED SECTION 96 SUBMISSION	29/09/15
C	S96_2 SUBMISSION	22/09/15
D	S96_2 SUBMISSION	01/10/15

Notes & Legend
Contractor must verify all dimensions on site before commencing work or preparing shop drawings. Do not scale drawings.
NOTE: Issued for Section 96 only. Subject to review and design development - not to be used for construction.



Project
DARLING SQUARE NW PLOT



Client
LEND LEASE

Issue
WOODS BAGOT

© Woods Bagot
Project number
120605
Checked
Approved
Scale check
25mm
Sheet size
A1
Scale
1:200

Sheet title
GENERAL ARRANGEMENT PLAN - LEVEL 5

Sheet number
DA2007
Status
Revision
D

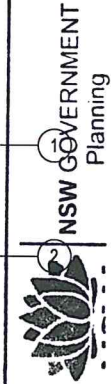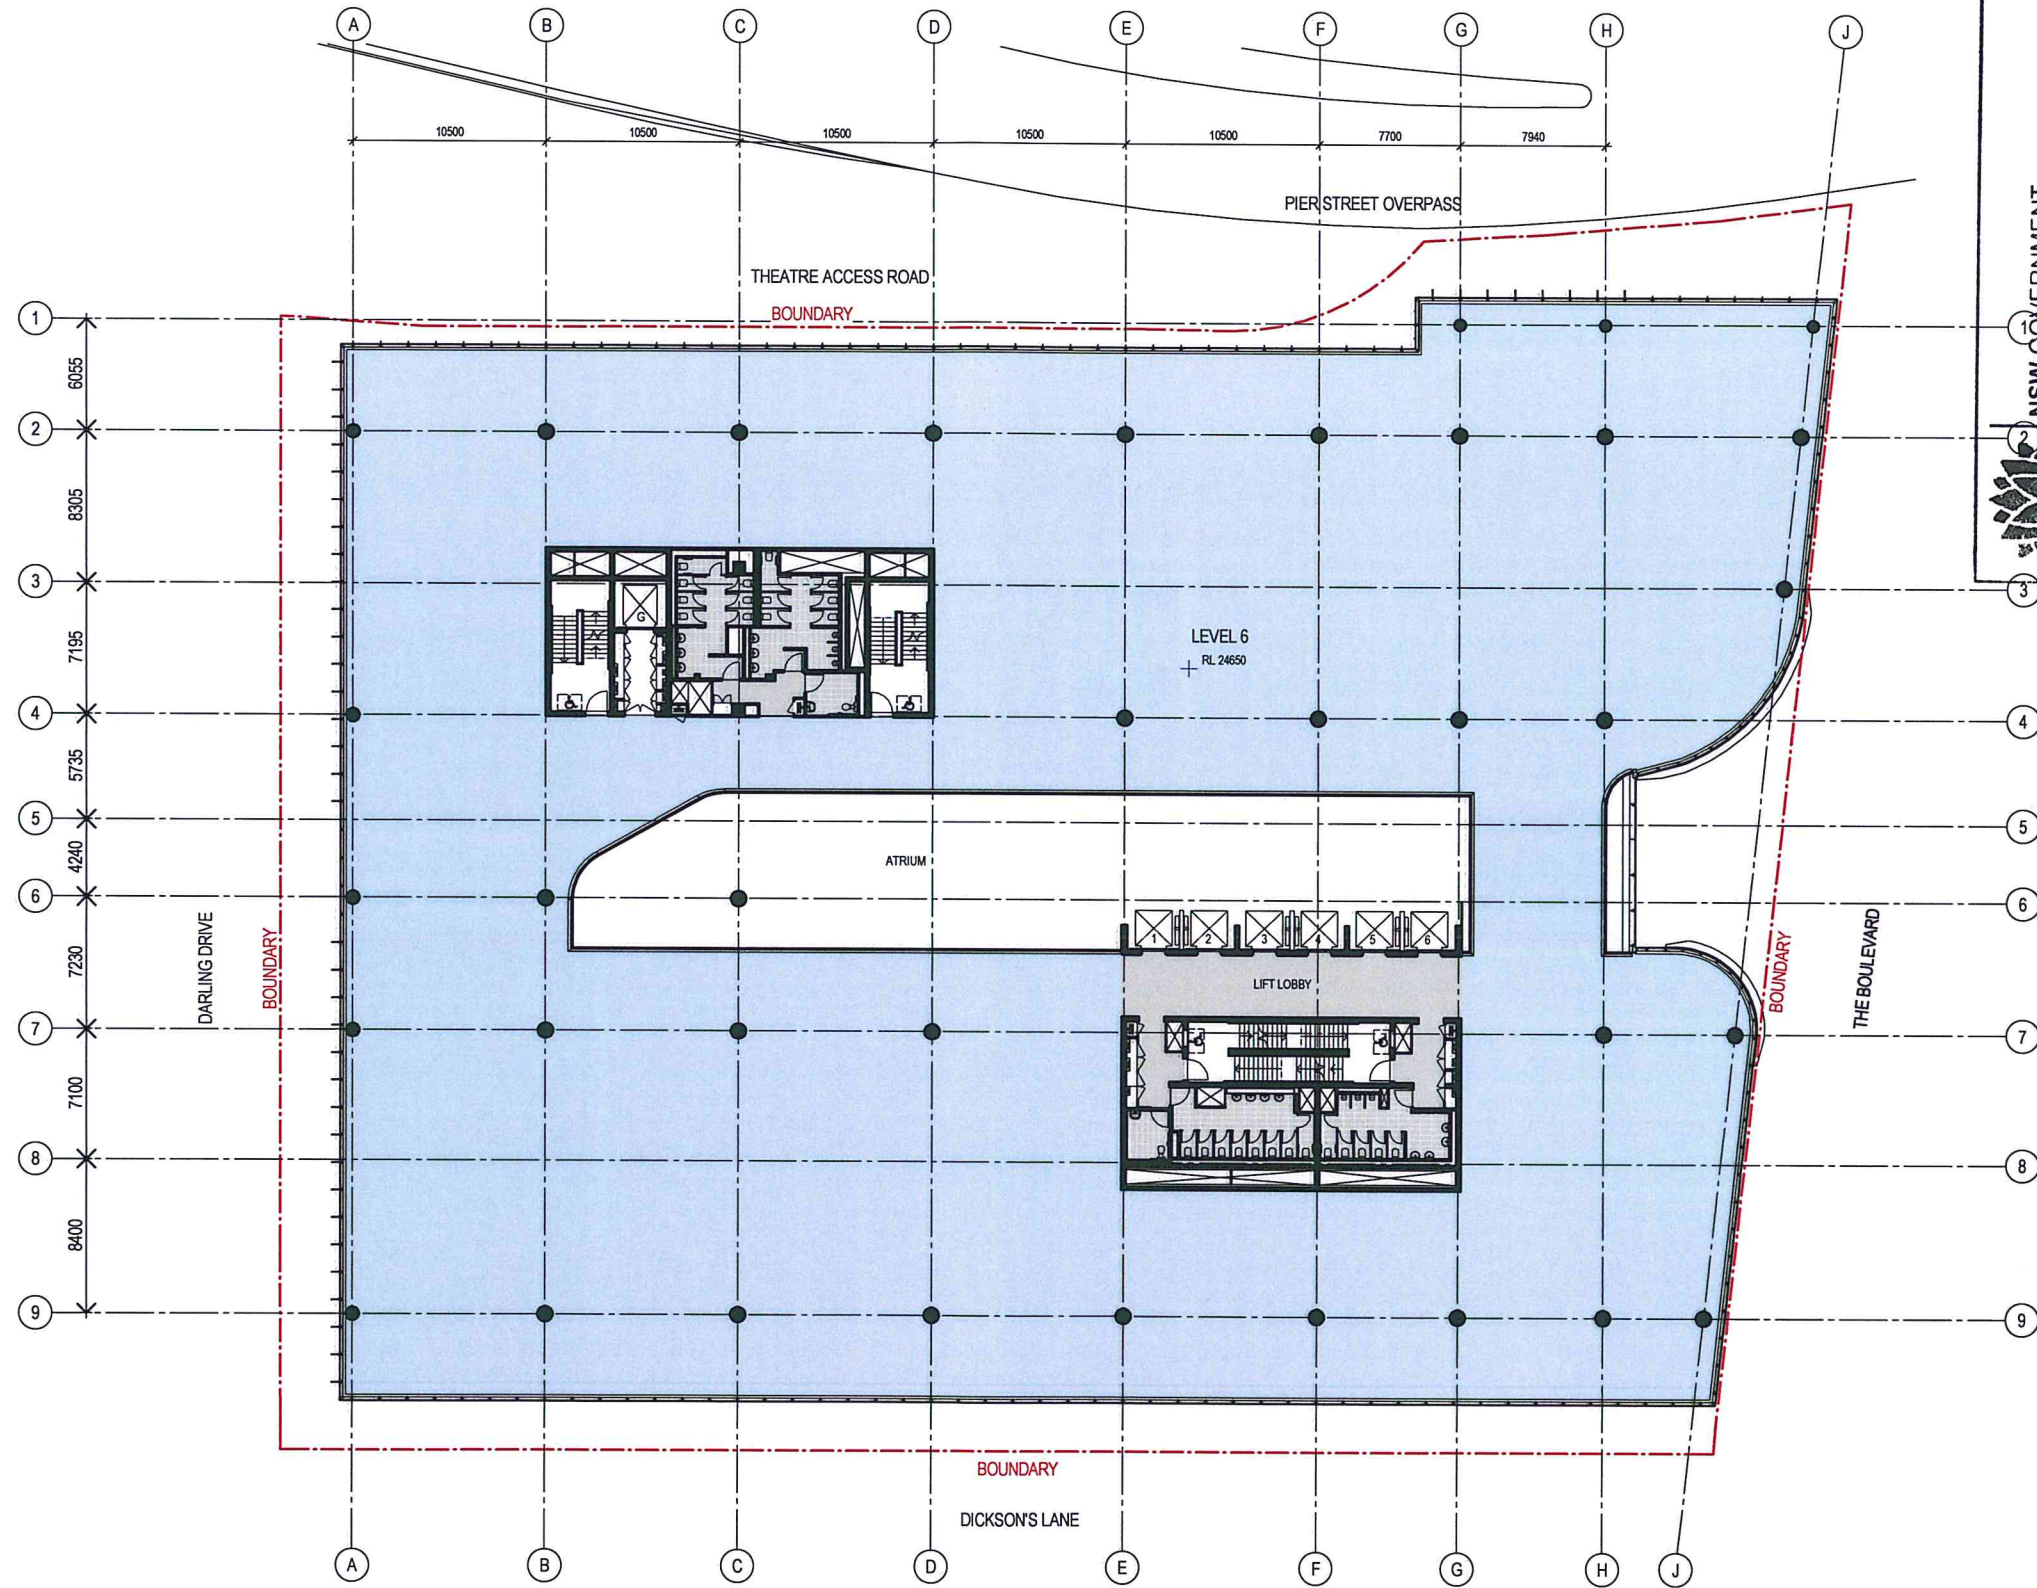

Issued under the Environmental Planning and Assessment Act 1979

Approved Section 96 (1A) (1) (2) Modification Application

No. 2 granted on the 26/Jul/2015.

in respect to DR S5D 6013

Signed MR

Sheet No. 7 of 31

Recent revision history		
#	Status	Description
A	SECTION 96 SUBMISSION	
B	REVISED SECTION 96 SUBMISSION	
C	S96_2 SUBMISSION	
D	S96_2 SUBMISSION	

Notes & Legend	
Contractor must verify all dimensions on site before commencing work or preparing shop drawings. Do not scale drawings.	
NOTE: Issued for Section 96 only.	
Subject to review and design development - not to be used for construction.	

Date generated 2:10:15 9/4/2015 P:\120605\A15_cad\RevitModel\120605_DarlingSquare_BUILDING_150021.rvt



Project
DARLING SQUARE NW PLOT

Client
LEND LEASE

Issue
WOODS BAGOT

© Woods Bagot

Project number
120605

Checked

Size check
25mm

Sheet size
A1



Scale
1:200

Sheet title
GENERAL ARRANGEMENT PLAN -
LEVEL 6

Sheet number
DA2008


Status

Revision
D

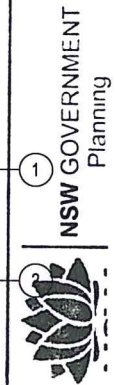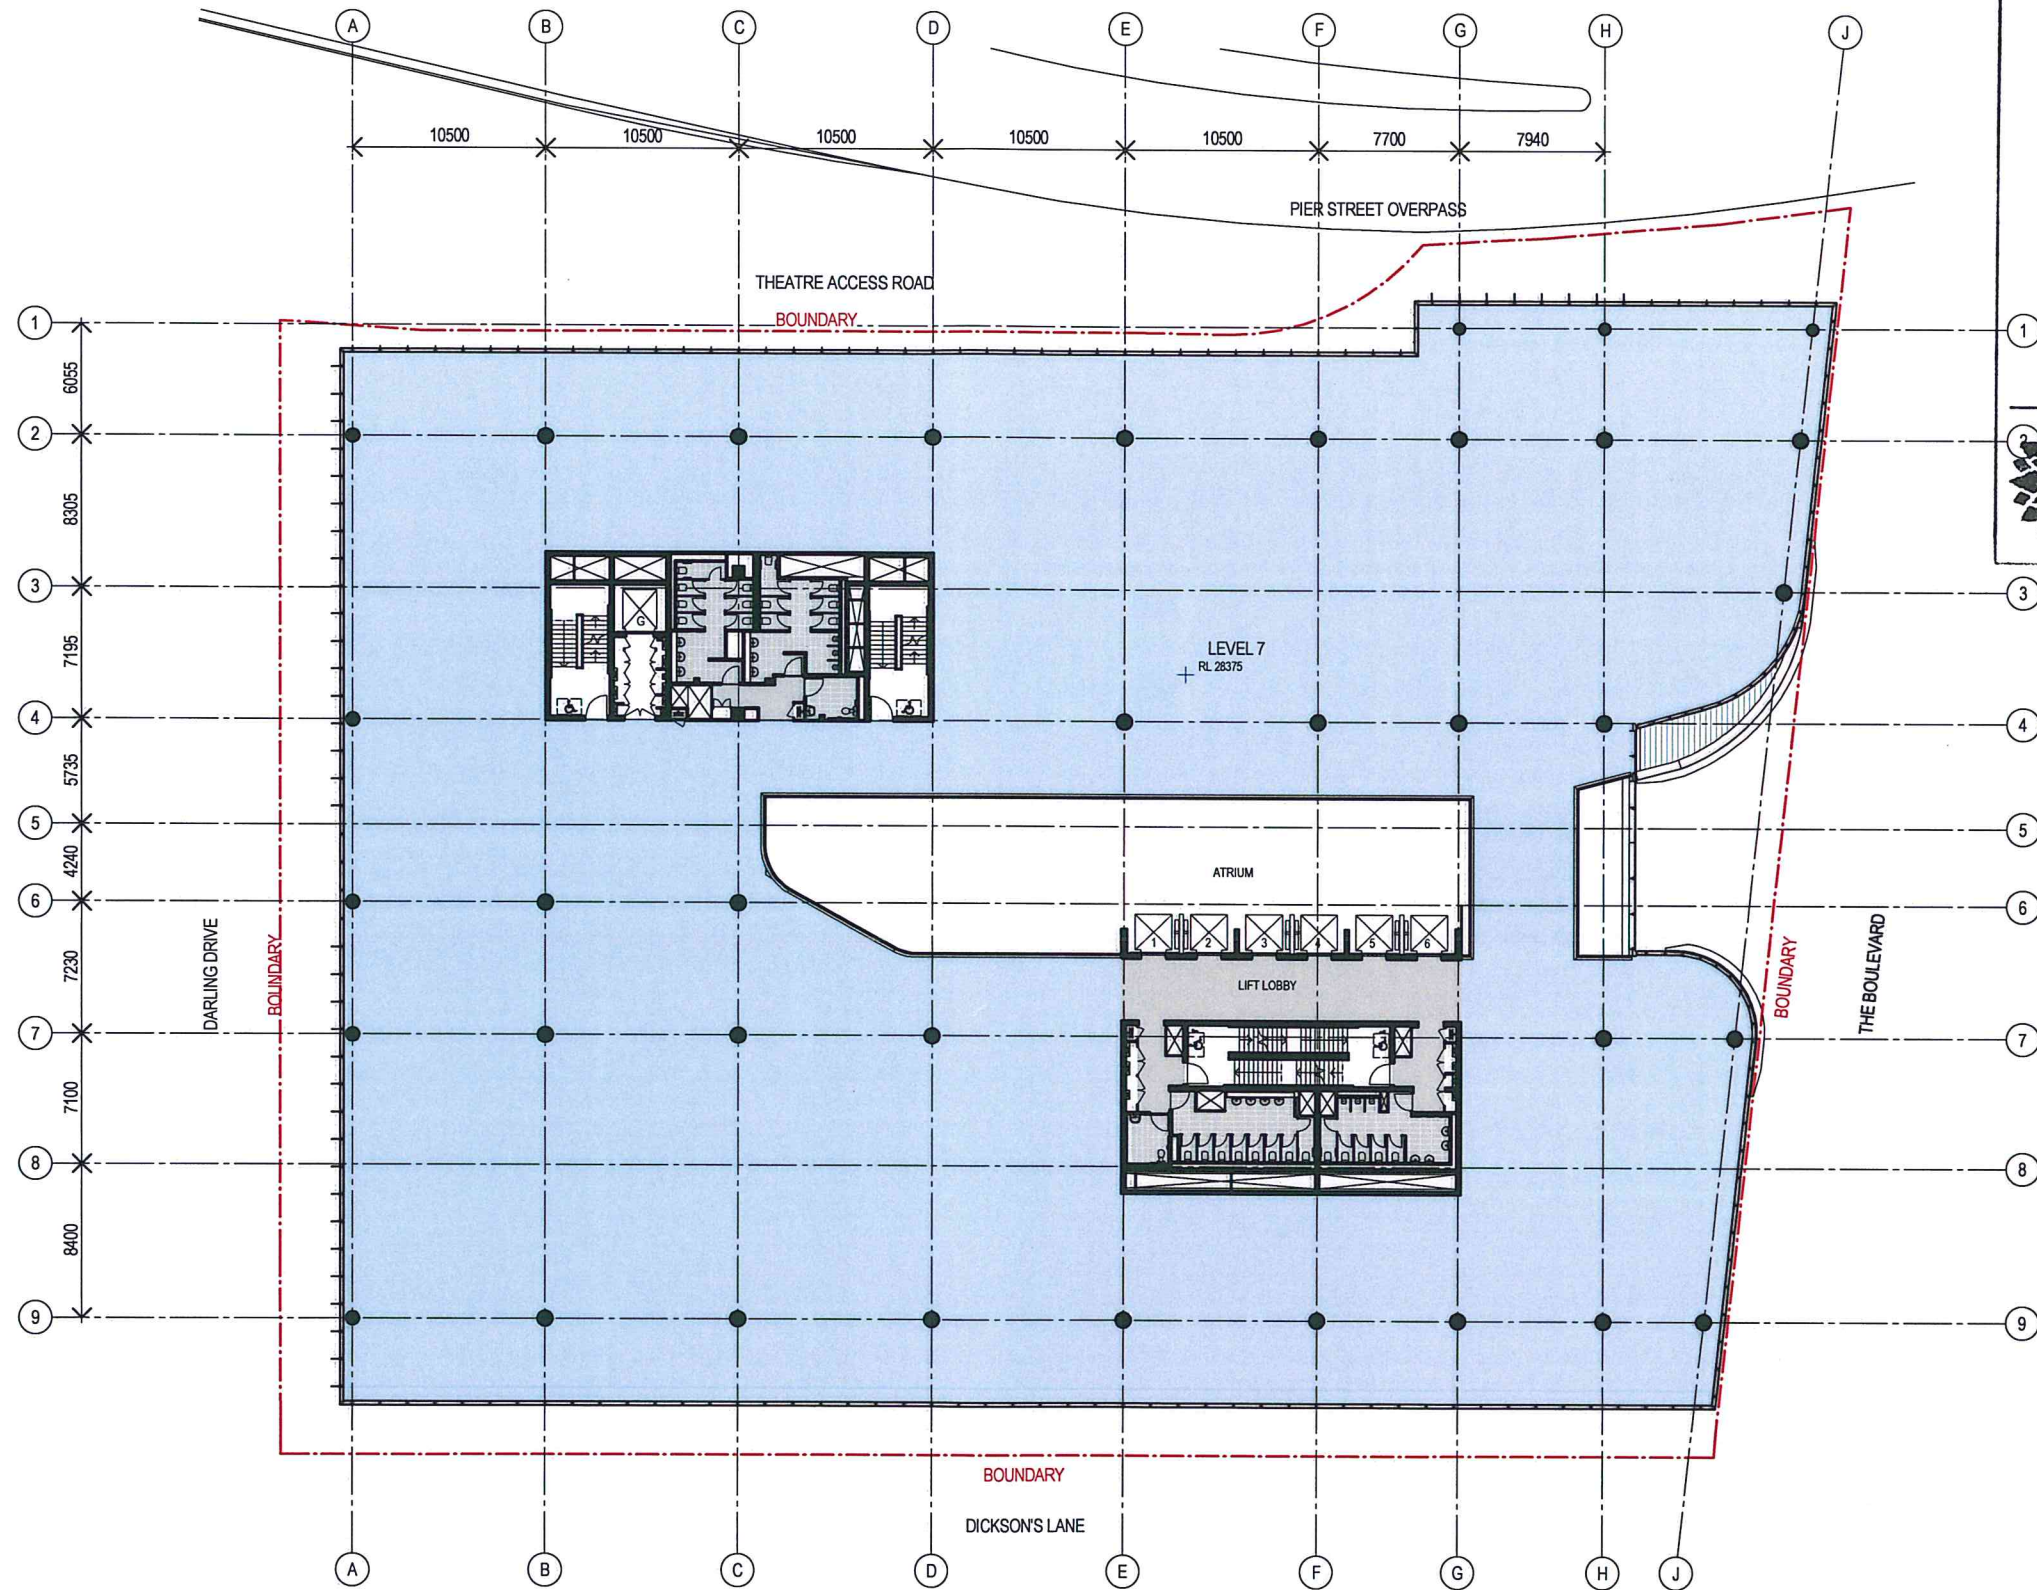

Issued under the Environmental Planning and Assessment Act 1979
Approved Section 96 (1A) (1) (2) Modification Application
No. 2 granted on the 26/11/2015
in respect to MP 550 603
Signed: HR
Sheet No. 8 of 31

Recent revision history		Date	Notes & Legend
#	Status		
A	SECTION 96 SUBMISSION	10/03/15	Contractor must verify all dimensions on site before commencing work or preparing shop drawings. Do not scale drawings. NOTE: Issued for Section 96 only. Subject to review and design development - not to be used for construction.
B	REVISED SECTION 96 SUBMISSION	26/05/15	
C	S96_2 SUBMISSION	22/09/15	
D	S96_2 SUBMISSION	01/10/15	
E	S96_2 SUBMISSION	07/10/15	

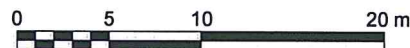

Project
DARLING SQUARE NW PLOT

Client
LEND LEASE

Issue
WOODS BAGOT

© Woods Bagot

Project number
120605

Checked

Size check

25mm

Sheet size

A1

Scale

1:200



Sheet title
GENERAL ARRANGEMENT PLAN - LEVEL 7

Sheet number
DA2009

Status

Revision

E

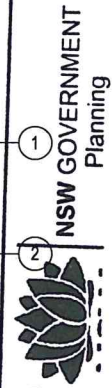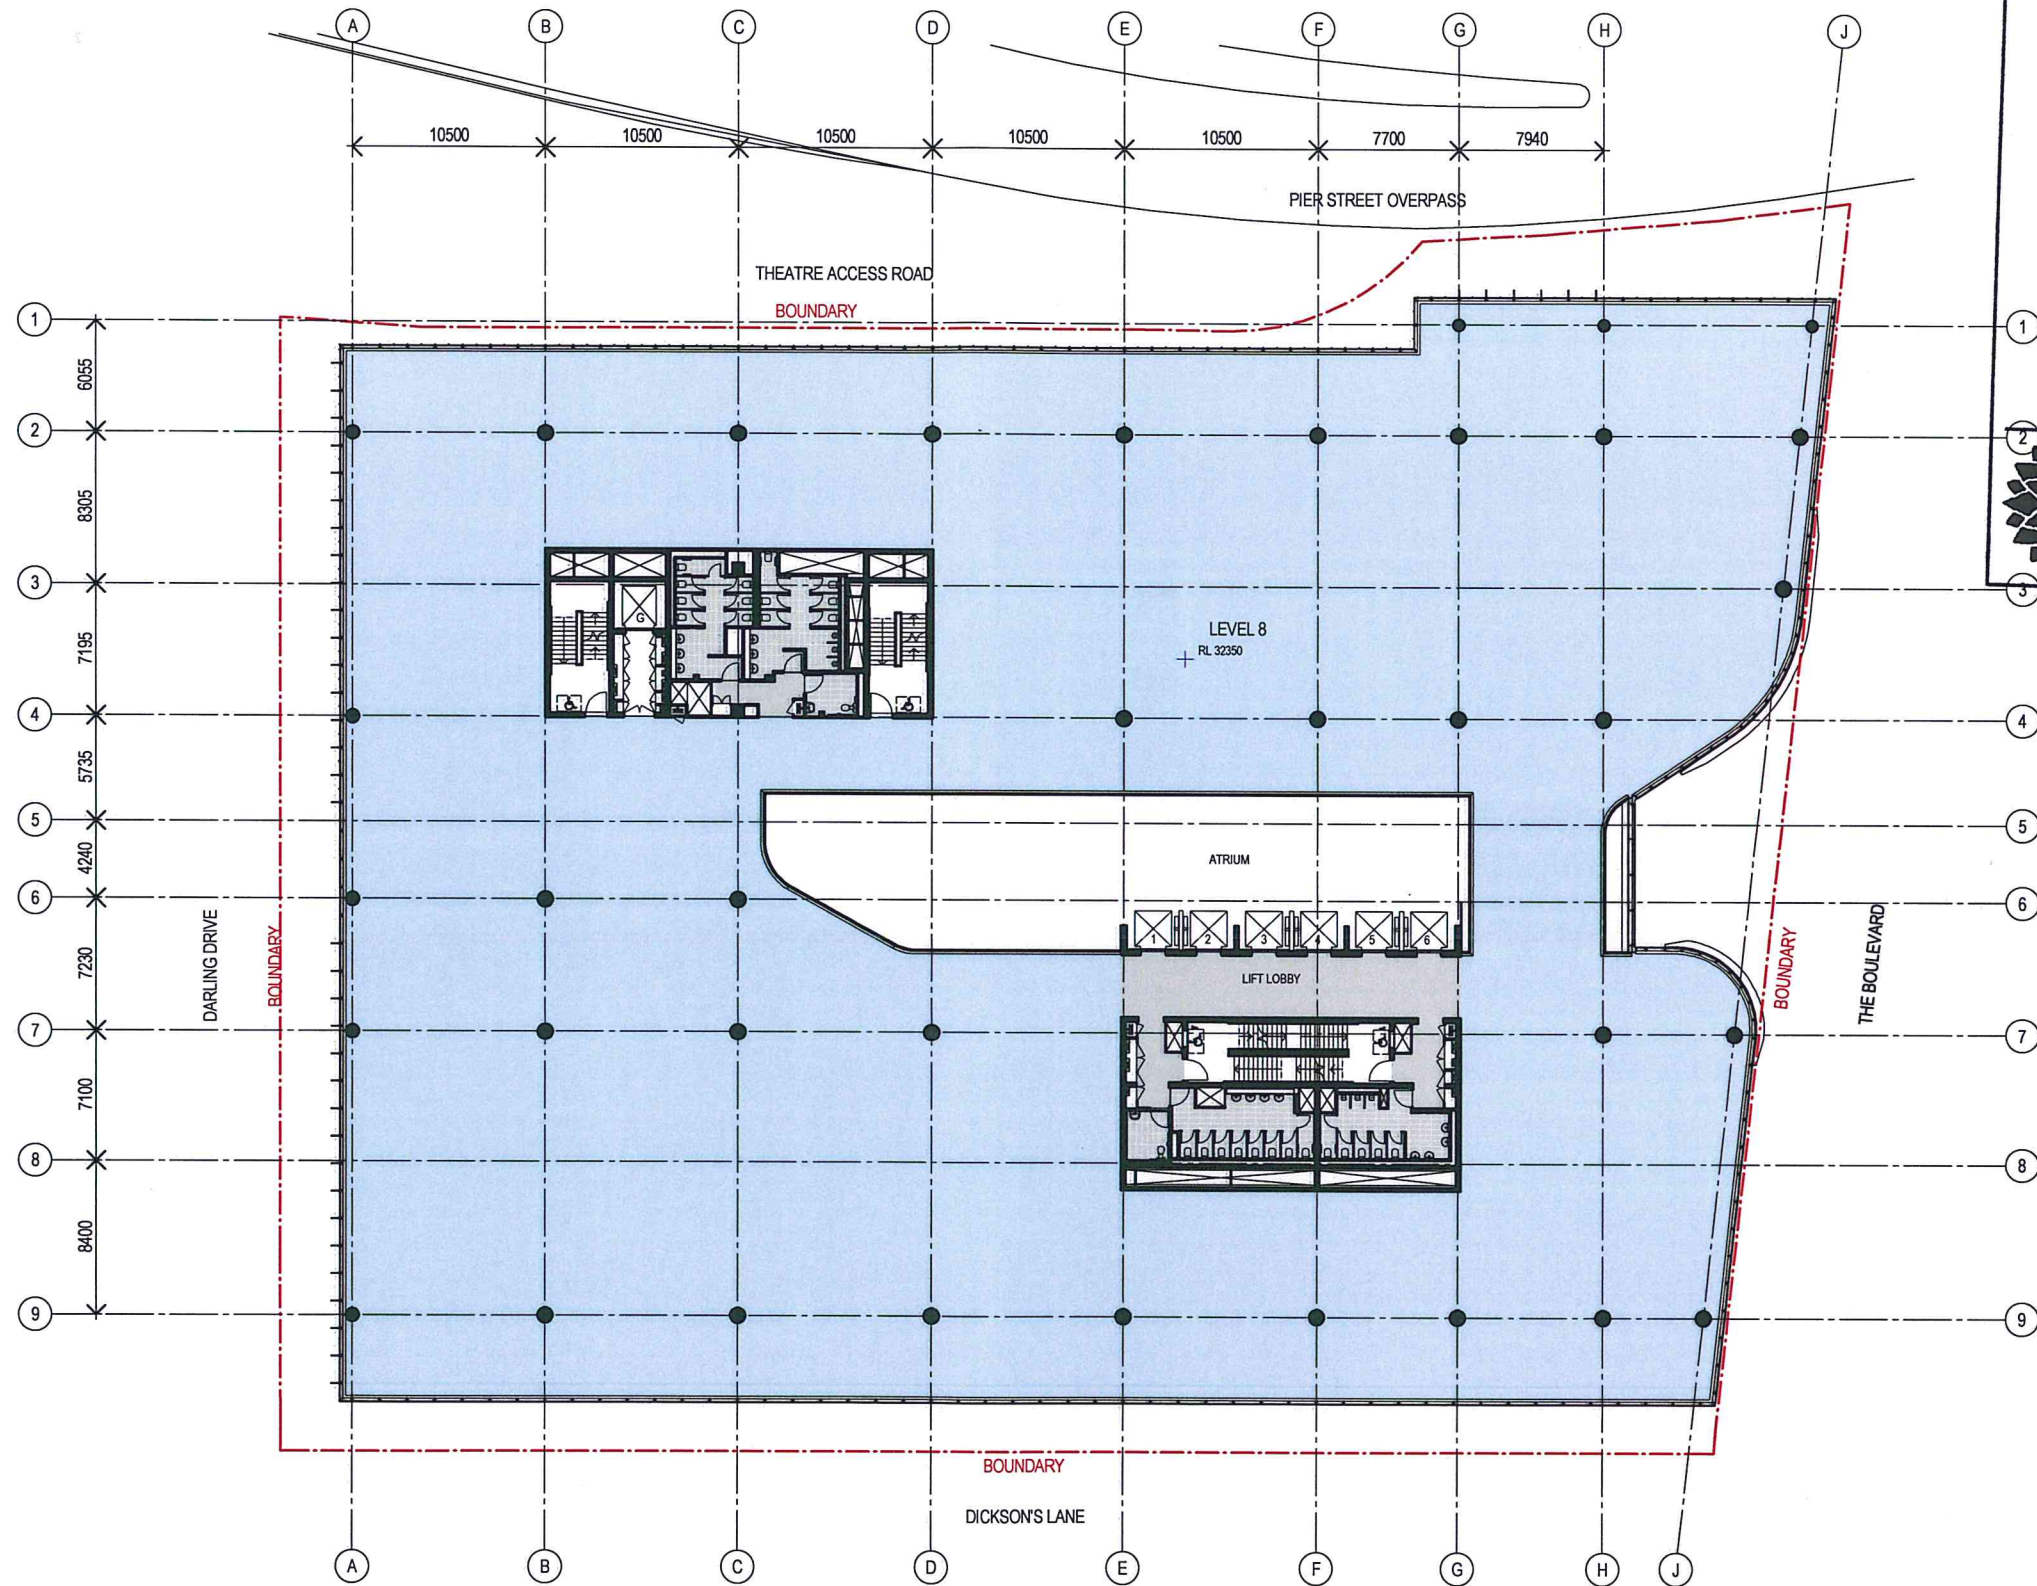

Issued under the Environmental Planning and Assessment Act 1979

Approved Section 96 (1A) (1) (2) Modification Application

No. 2 granted on the 26/11/2015

in respect to MR SSD 6013

Signed: [Signature]

Sheet No. 9 of 31

Recent revision history		
#	Status	Description
A	SECTION 96 SUBMISSION	10/03/15
B	REVISED SECTION 96 SUBMISSION	26/09/15
C	S96_2 SUBMISSION	22/09/15
D	S96_2 SUBMISSION	01/10/15
E	S96_2 SUBMISSION	07/10/15

Notes & Legend
Contractor must verify all dimensions on site before commencing work or preparing shop drawings. Do not scale drawings.
NOTE: Issued for Section 96 only
Subject to review and design development - not to be used for construction.



Project
DARLING SQUARE NW PLOT

Client
LEND LEASE

Issue
WOODS BAGOT.

© Woods Bagot

Project number
120605

Checked

Size check

25mm

Sheet size

A1

Scale

1:200



Sheet title
GENERAL ARRANGEMENT PLAN - LEVEL 8

Sheet number
DA2010

Status

Revision

E

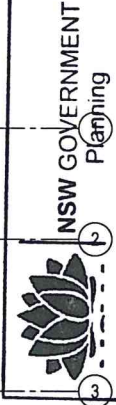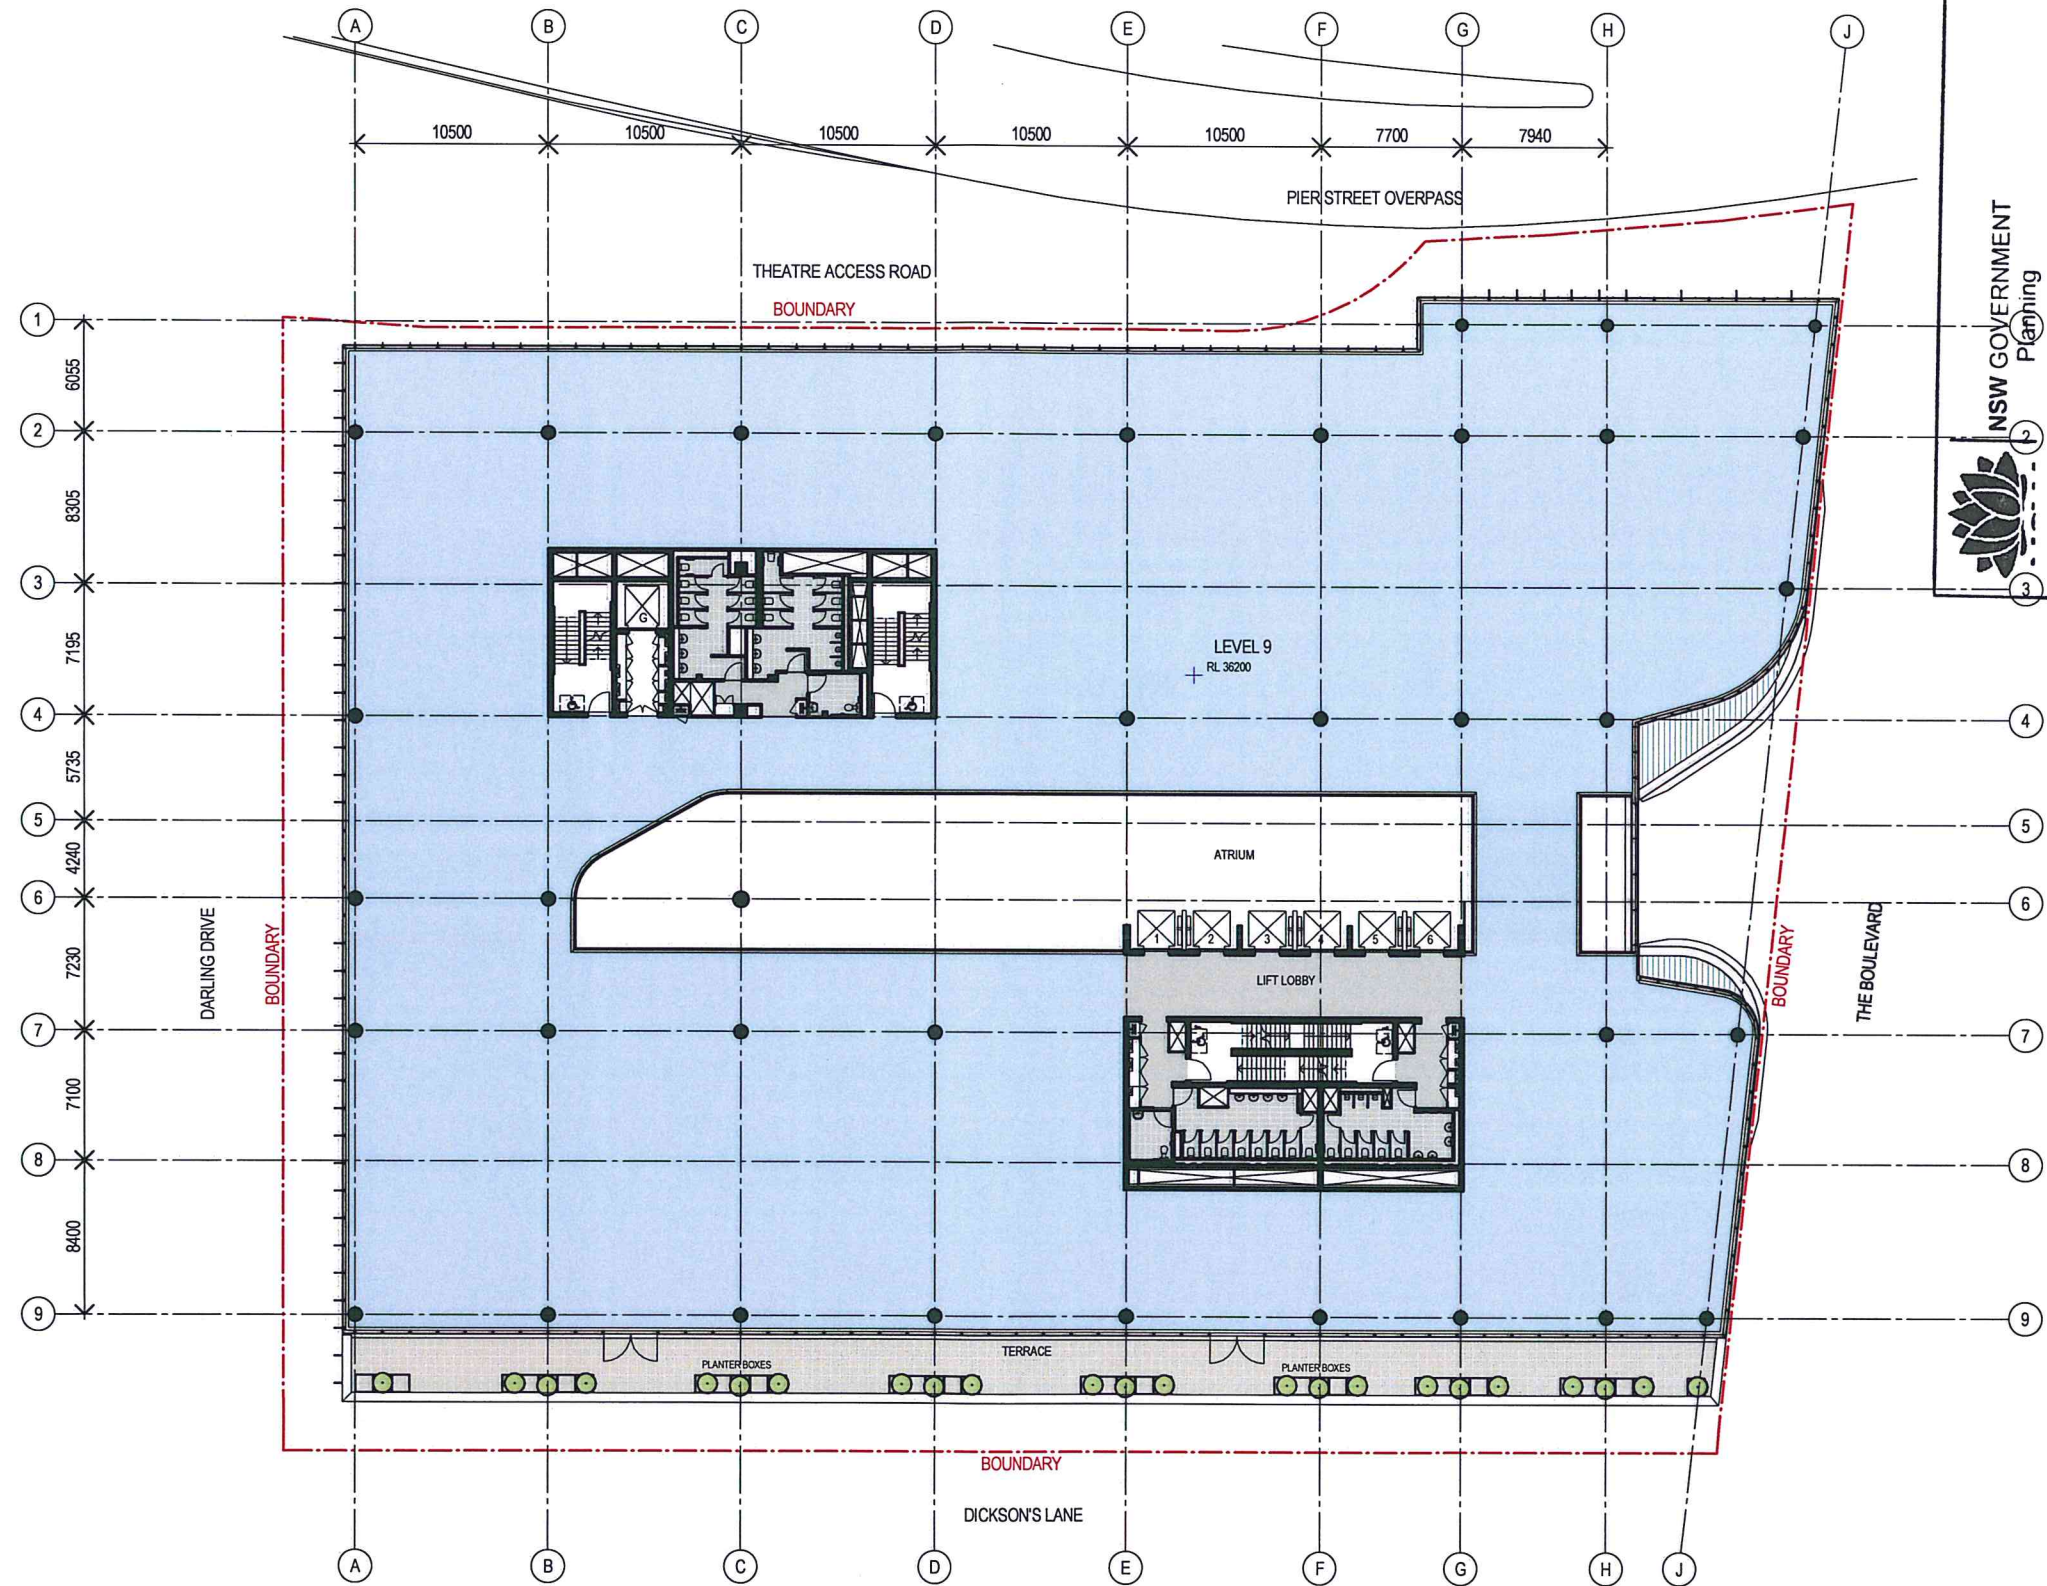

Issued under the Environmental Planning and Assessment Act 1979

Approved Section 96 (1A) (1) (2) Modification Application

No. 2 granted on the 26/11/2015.


in respect to DR 550 6013.

Signed: [Signature]

Sheet No. 10 of 31

Recent revision history		
#	Status	Description
A	SECTION 96 SUBMISSION	10/03/15
B	REVISED SECTION 96 SUBMISSION	26/05/15
C	S96_2 SUBMISSION	22/09/15
D	S96_2 SUBMISSION	01/10/15
E	S96_2 SUBMISSION	07/10/15

Notes & Legend
Contractor must verify all dimensions on site before commencing work or preparing shop drawings. Do not scale drawings.
NOTE: Issued for Section 96 only.
Subject to review and design development - not to be used for construction.

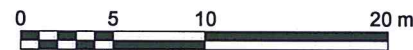

Project
DARLING SQUARE NW PLOT

Client
LEND LEASE

Issue
WOODS BAGOT.

Project number
120605

Checked Approved

Size check
25mm
Sheet size
A1
Scale
1:200

Sheet title
GENERAL ARRANGEMENT PLAN - LEVEL 9

Sheet number
DA2011

Status

Revision
E