

KEY

- Darling Square (DS) Boundary
- NW Plot DA Boundary
- Scope of this S96



NSW GOVERNMENT
Planning

Issued under the Environmental Planning and Assessment Act 1979

Approved Section 96 (1A) (1) (2) Modification Application

No. 4 granted on the 06/10/17


in respect to MP 6013

Signed [Signature]

Sheet No. 1 of 6

DRAWING LIST

Number	Title
14076-SSDA5-S96-(A)-001	Drawing List
14076-SSDA5-S96-(A)-201	General Arrangement
14076-SSDA5-S96-(A)-211	Planting Plan
14076-SSDA5-S96-(A)-212	Urban Elements Plan
14076-SSDA5-S96-(A)-010	General Arrangement Plan - Steam Mill Lane
14076-SSDA5-S96-(A)-011	Cross Sections - Steam Mill Lane
14076-SSDA5-S96-(A)-012	Perspective Views - Steam Mill Lane

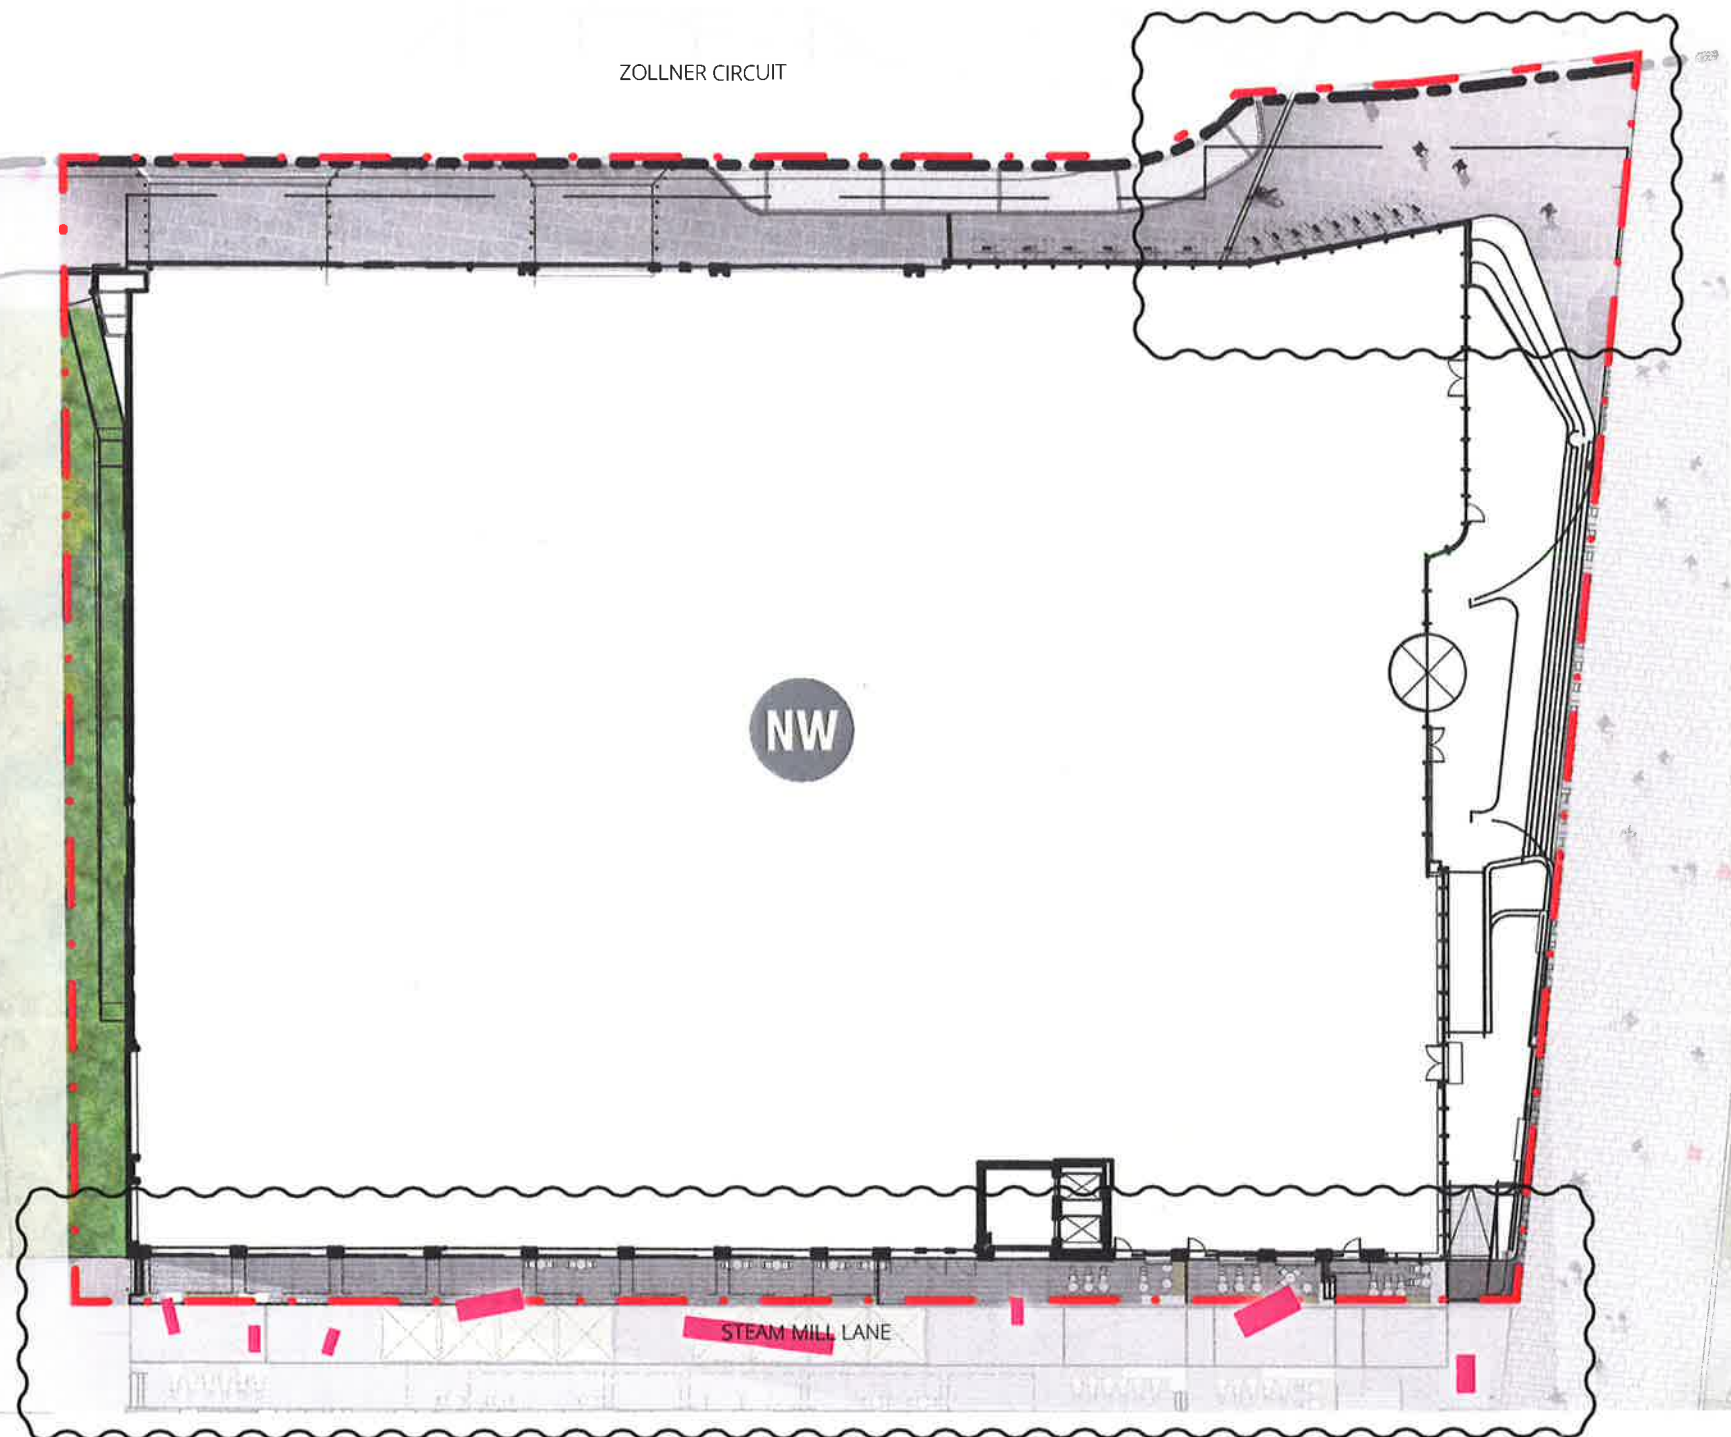

KEY

- Darling Square (DS) Boundary
- NW Plot DA Boundary
- Scope of this S96



NSW GOVERNMENT
Planning

Issued under the Environmental Planning and Assessment Act 1979


Approved Section 96 (1A) (1) (2) Modification Application

No. 4 granted on the 6/10/17

in respect to MP 6013

Signed [Signature]

Sheet No. 2 of 6

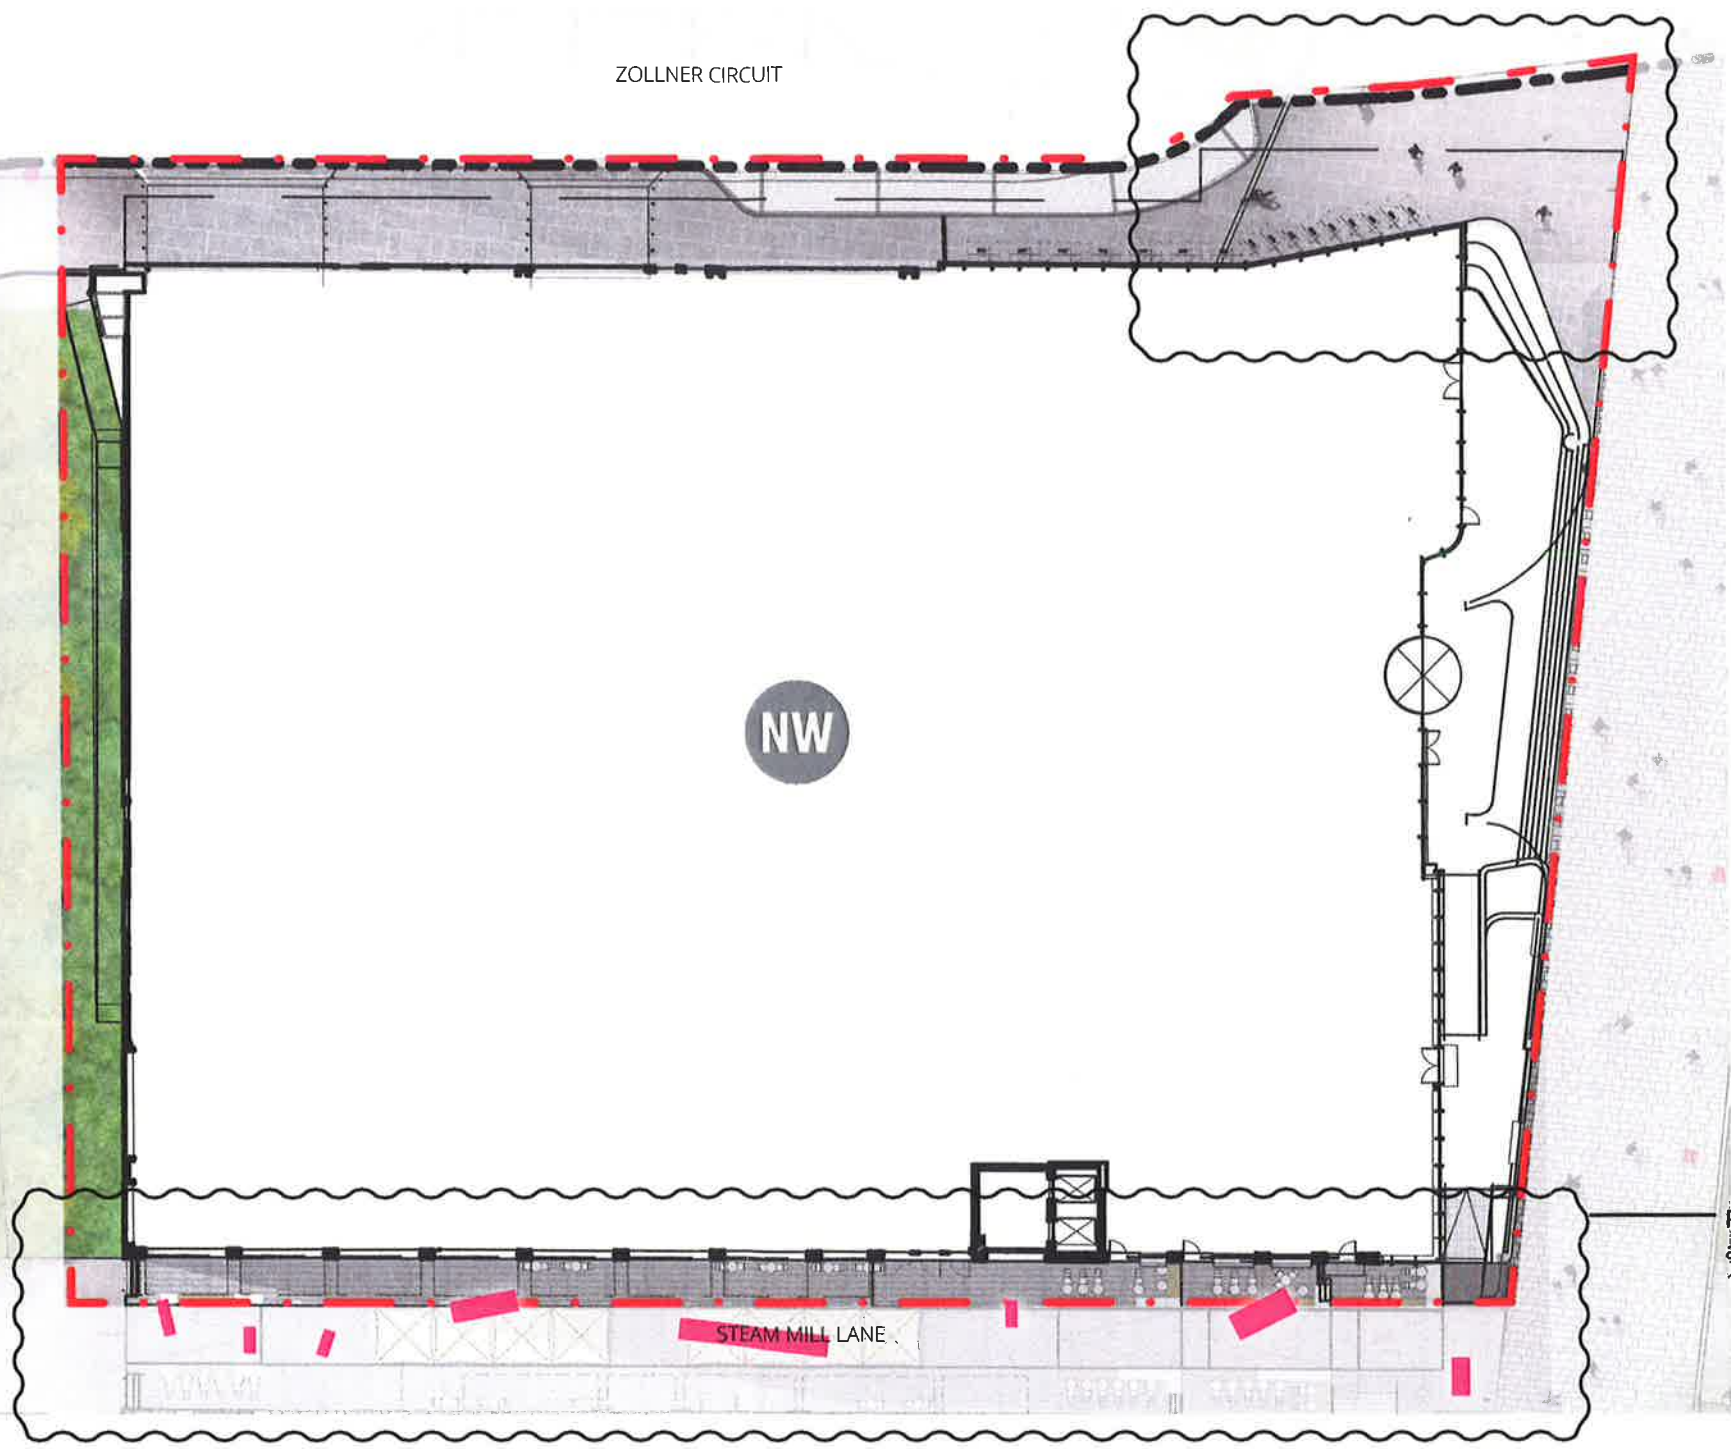

Refer to detailed general arrangement plan.
14076-SSDA4-S96-010




KEY

-  Darling Square (DS) Boundary
-  NW Plot DA Boundary
-  Scope of this S96


 **NSW GOVERNMENT**
Planning

Issued under the Environmental Planning and Assessment Act 1979

Approved Section 96 (1A) (1) (2) Modification Application
No. 4 granted on the 6/10/17
in respect to MP 6013
Signed [Signature]
Sheet No. 3 of 6

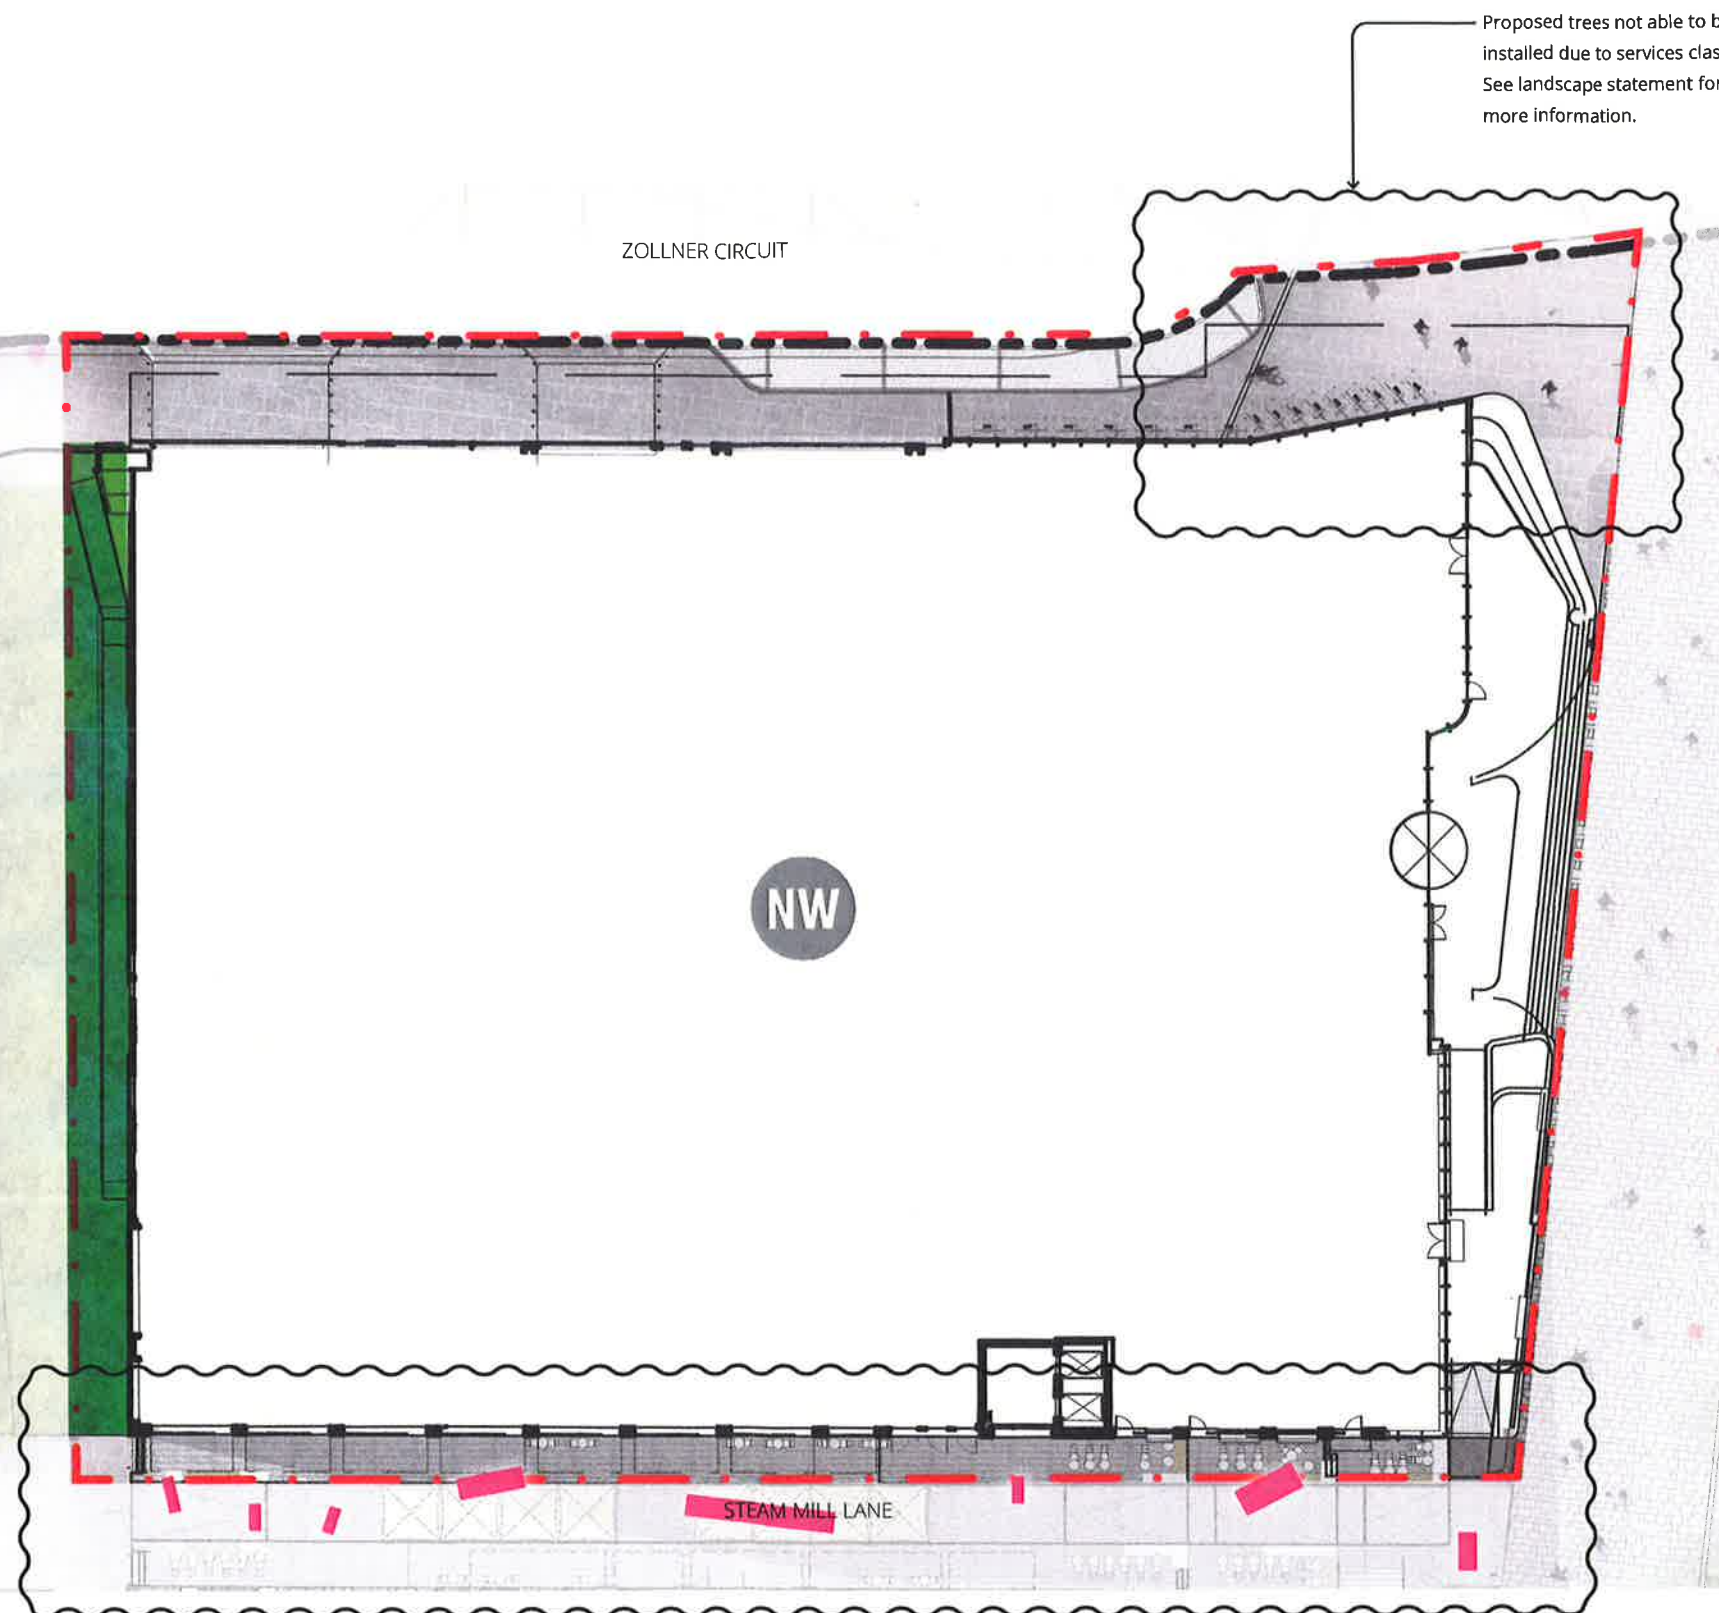

Darling Drive - Bio Filtration Swale

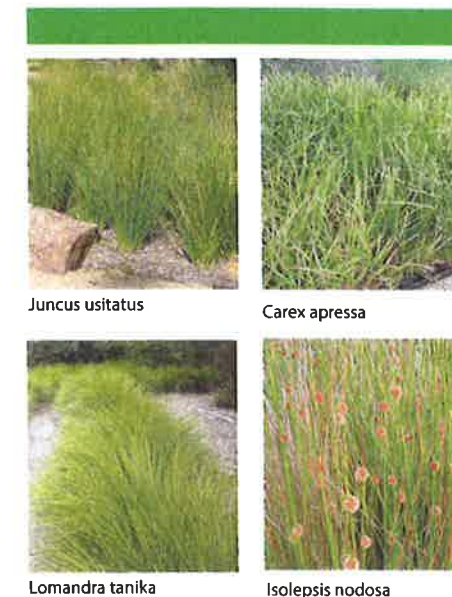

KEY

-  Darling Square (DS) Boundary
-  NW Plot DA Boundary
-  Scope of this S96

 **NSW GOVERNMENT Planning**

Issued under the Environmental Planning and Assessment Act 1979


Approved Section 96 (1A) (1) (2) Modification Application

No. 4 granted on the 6/10/17

in respect to MP. 6013

Signed [Signature]

Sheet No. 4 of 6

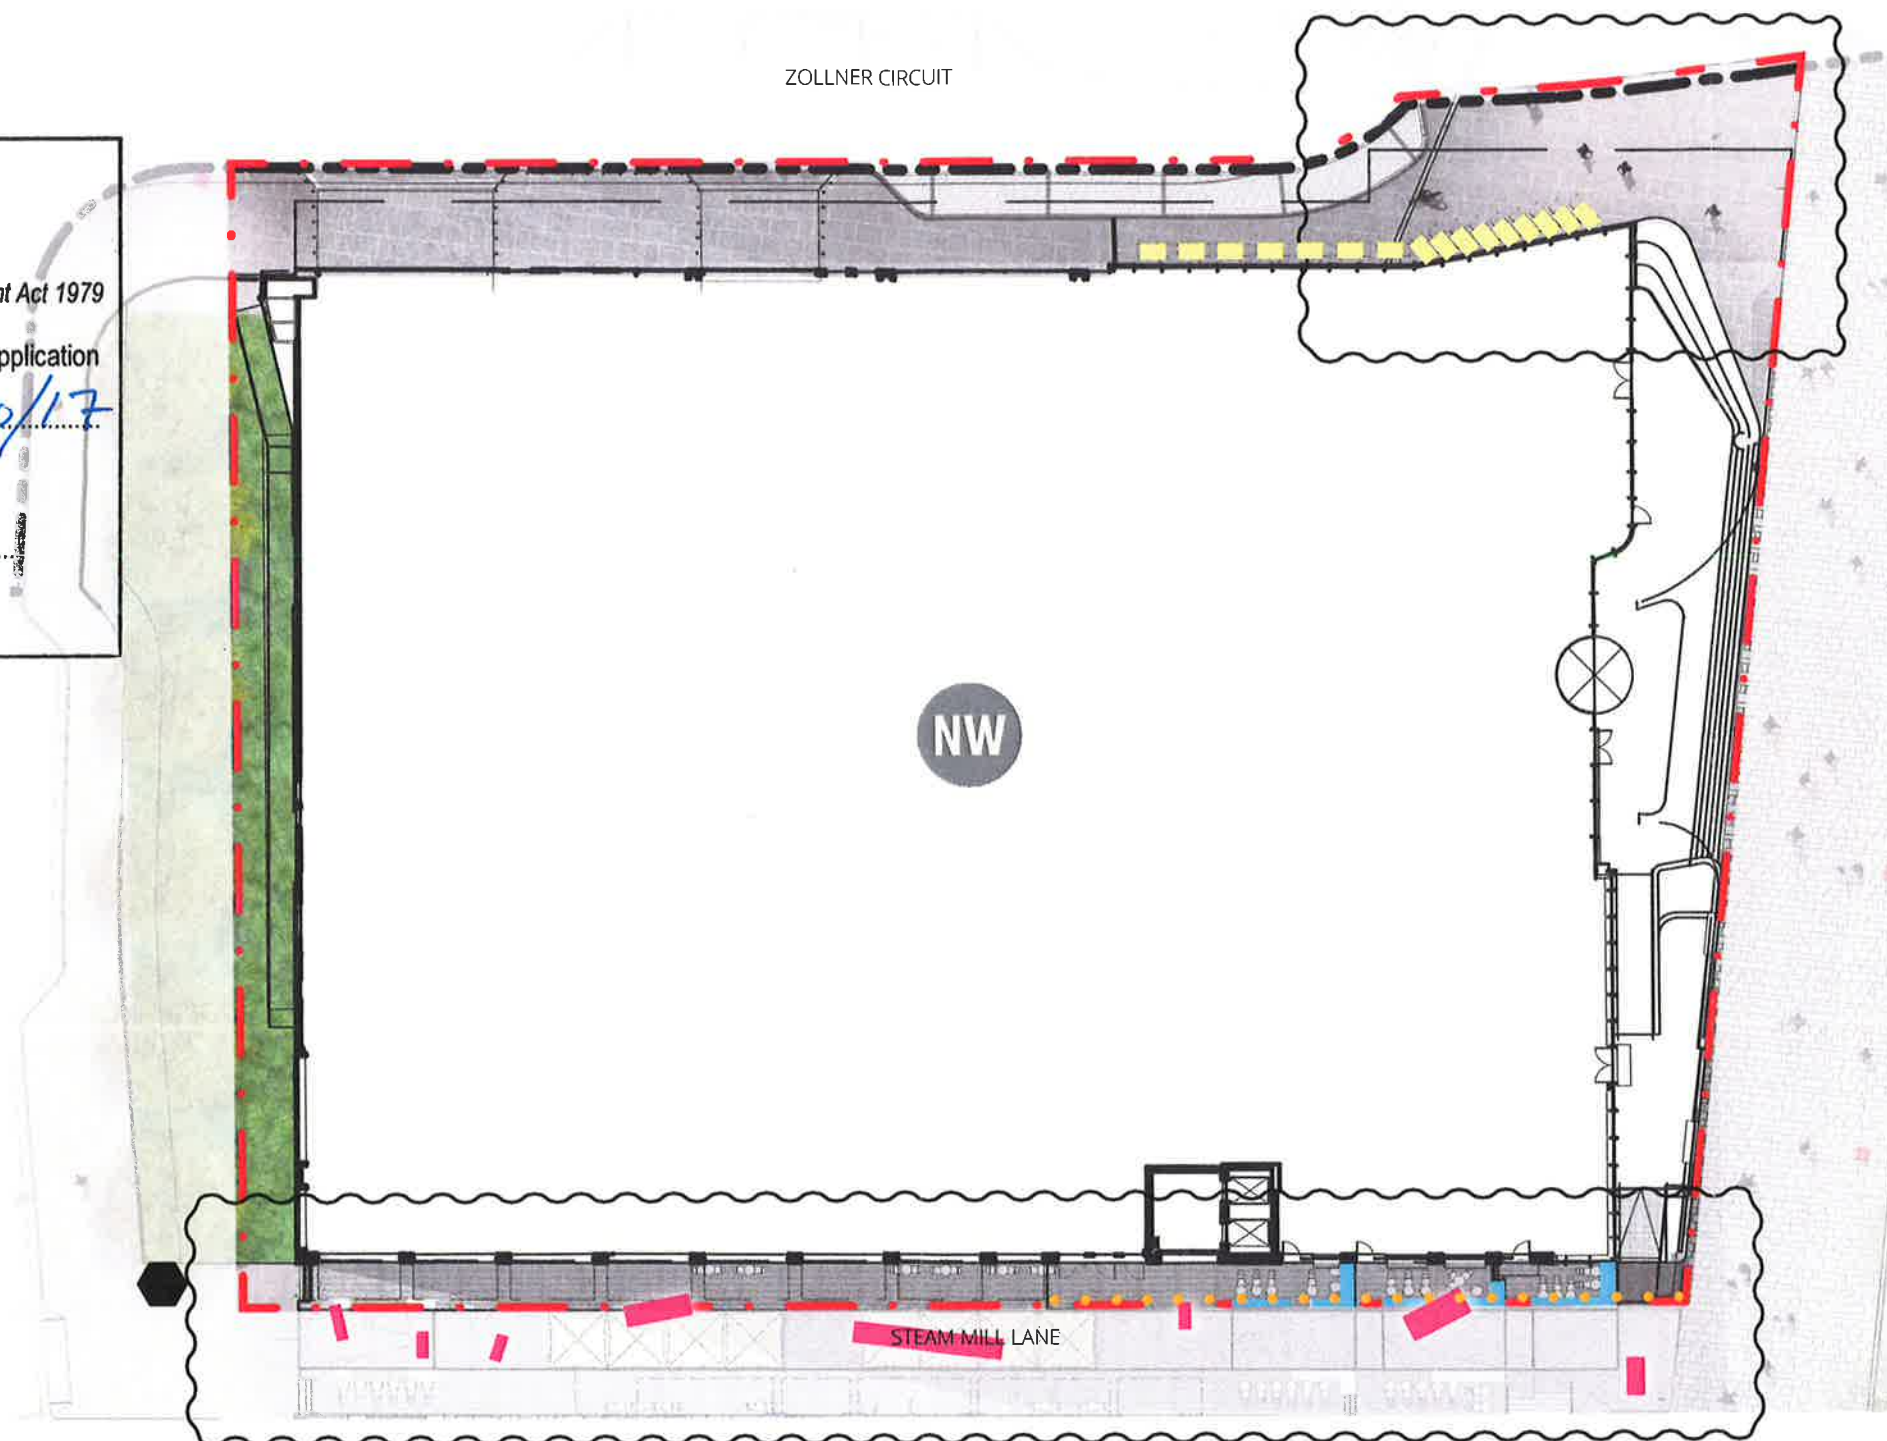

Bike Rail

Material - Stainless steel
CHS
Location - Theatre Drive
Colour - Stainless Steel
Number - 32 Parks (16 hoops)



Under Awning code Lighting

Material - under awning
lights
Location - Dickson's Lane
Fixing - Waterproof



Lighting - Steam Mill Lane

Material - Catenary
mounted artwork with
integrated lighting



Custom Furniture - Steam Mill Lane

Material - Precast
concrete (class 2) and
hardwood timber





NSW GOVERNMENT
Planning

Issued under the Environmental Planning and Assessment Act 1979


Approved Section 96 (1A) (1) (2) Modification Application

4 granted on the 6/10/17

in respect to MP 6013


Signed [Signature]

Sheet No 5 of 6

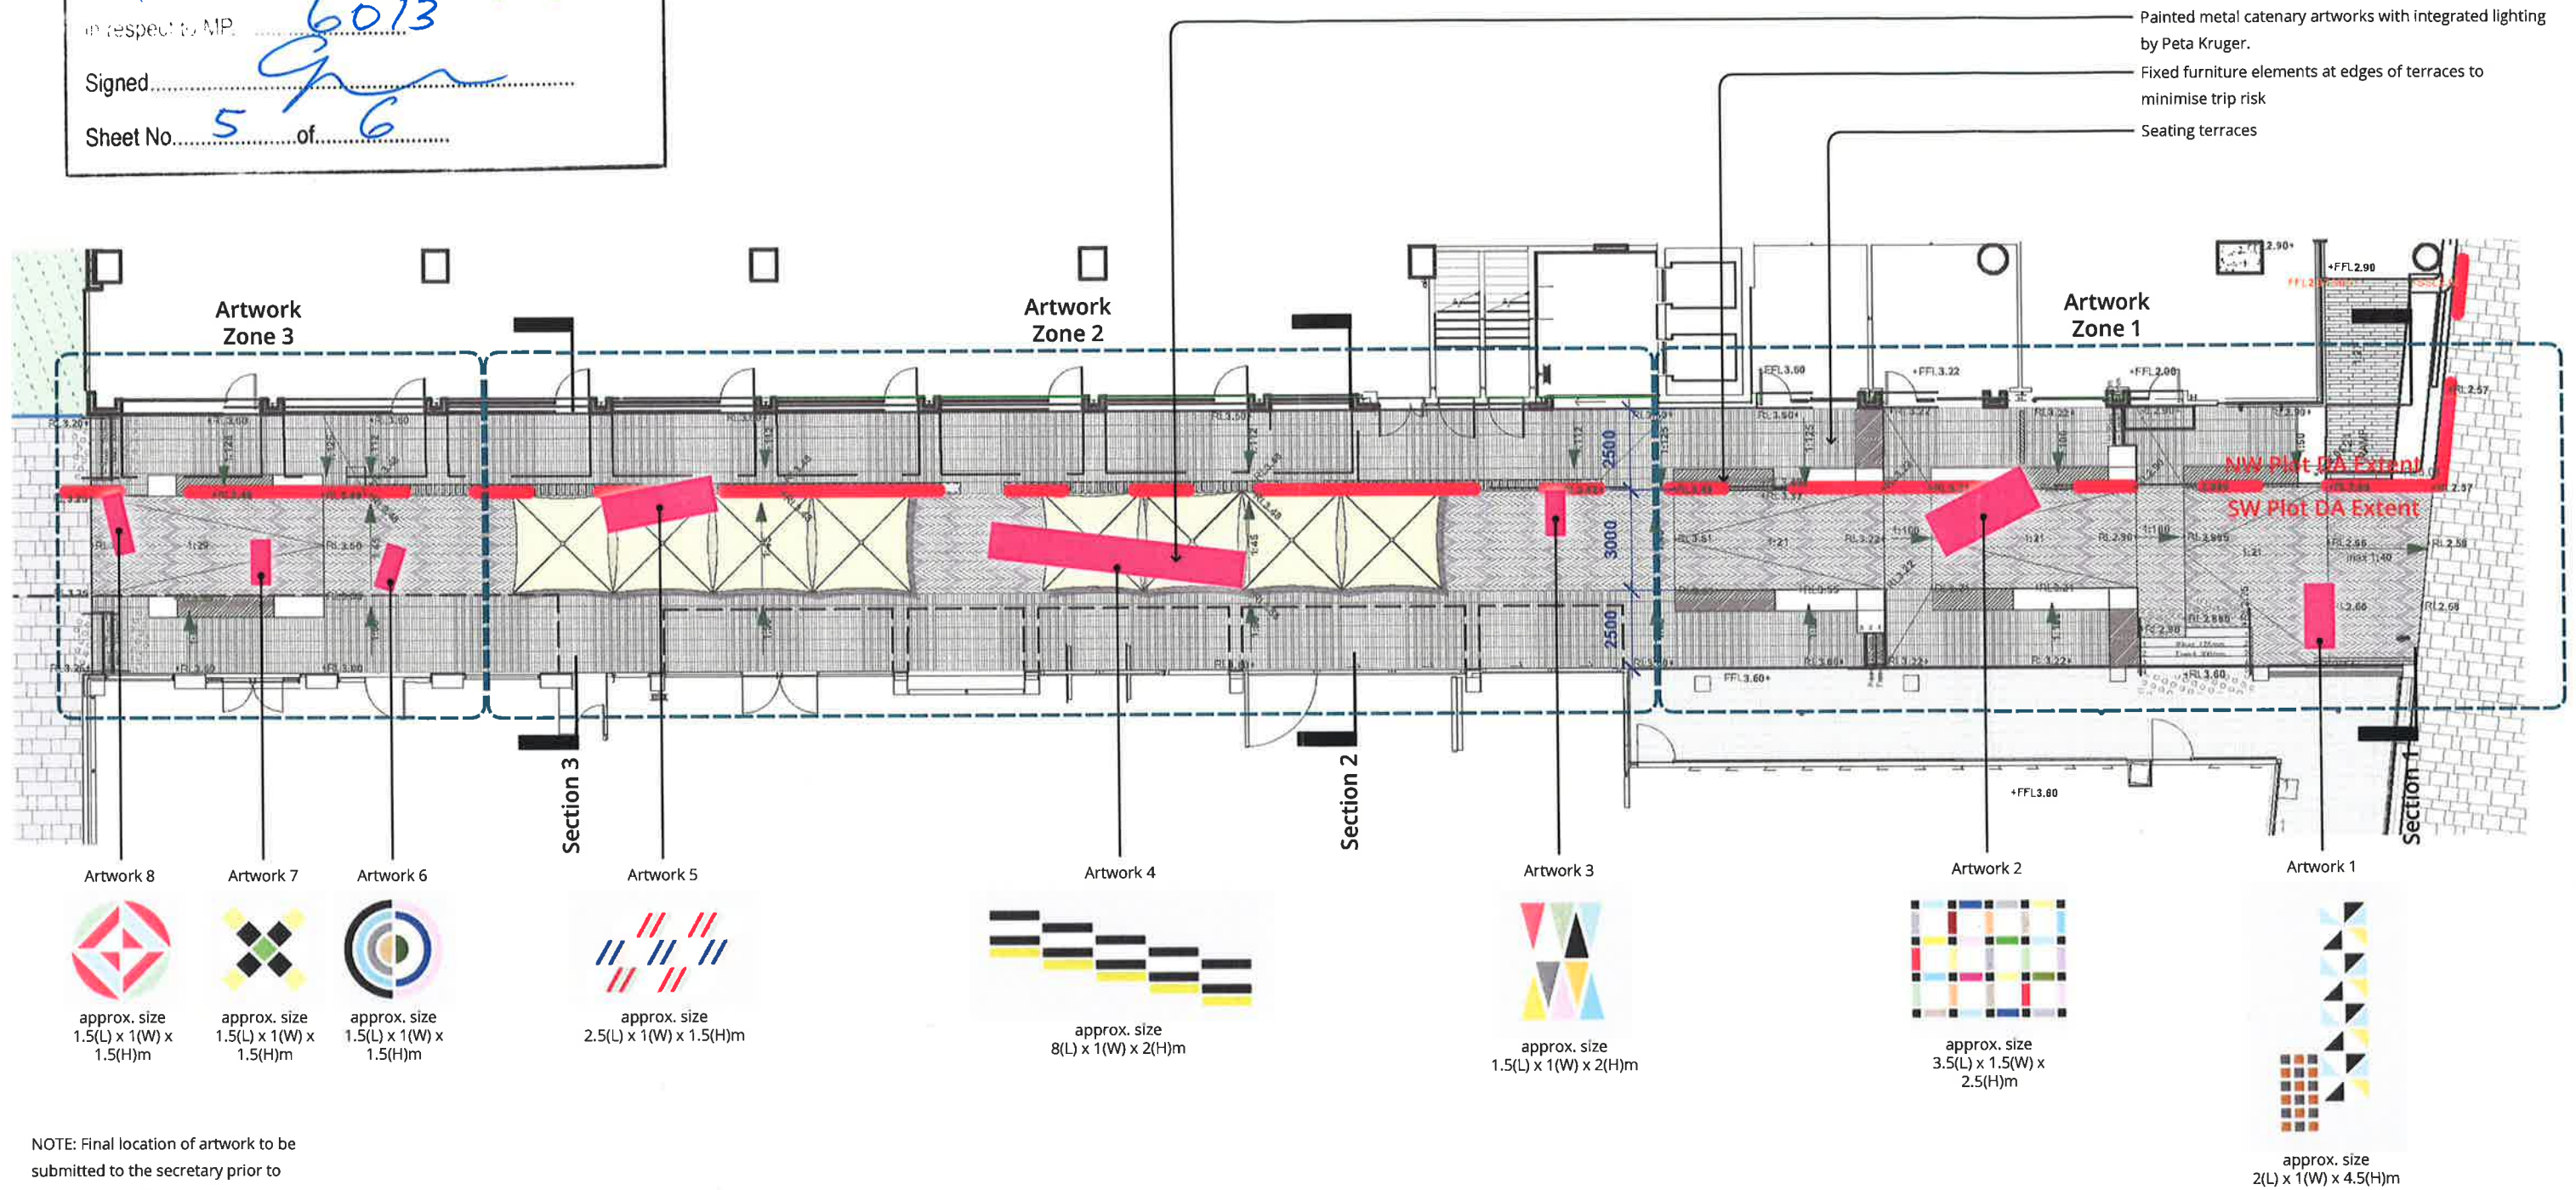


--- SW Plot DA Boundary


NOTE: This drawing supercedes drawing 6 on L302 (dated 27.01.2014)

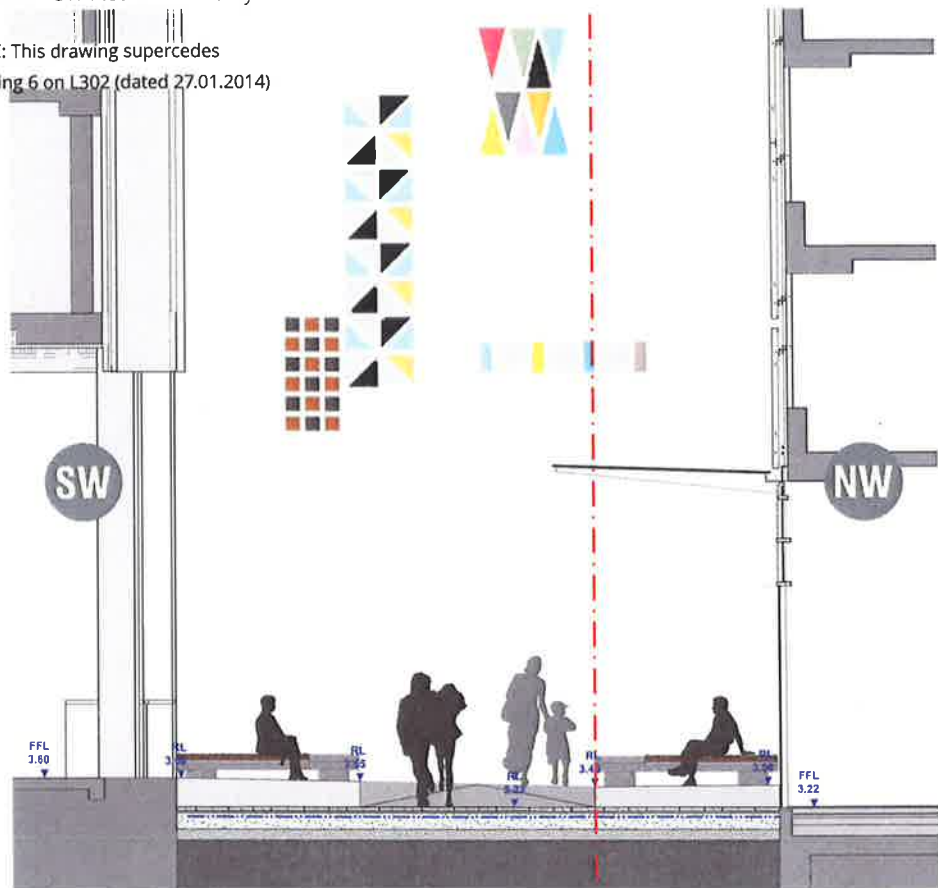


SECTION 1 (ZONE 1) - DAY VIEW

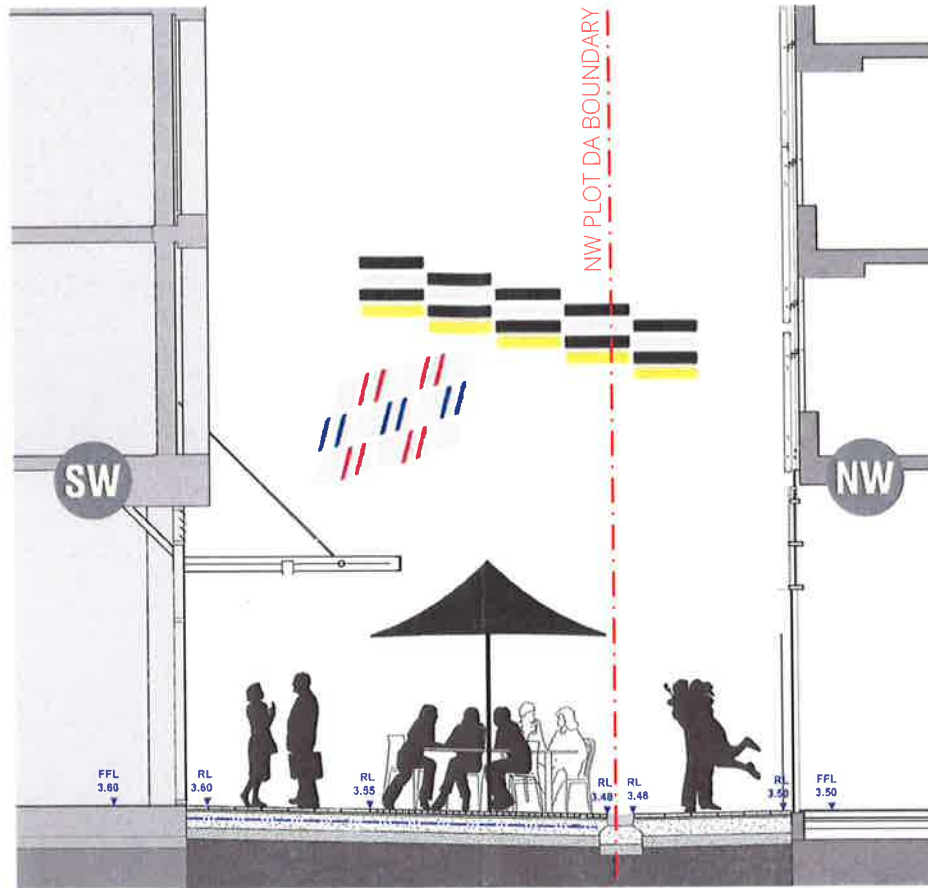


SECTION 2 (ZONE 2) - DAY VIEW

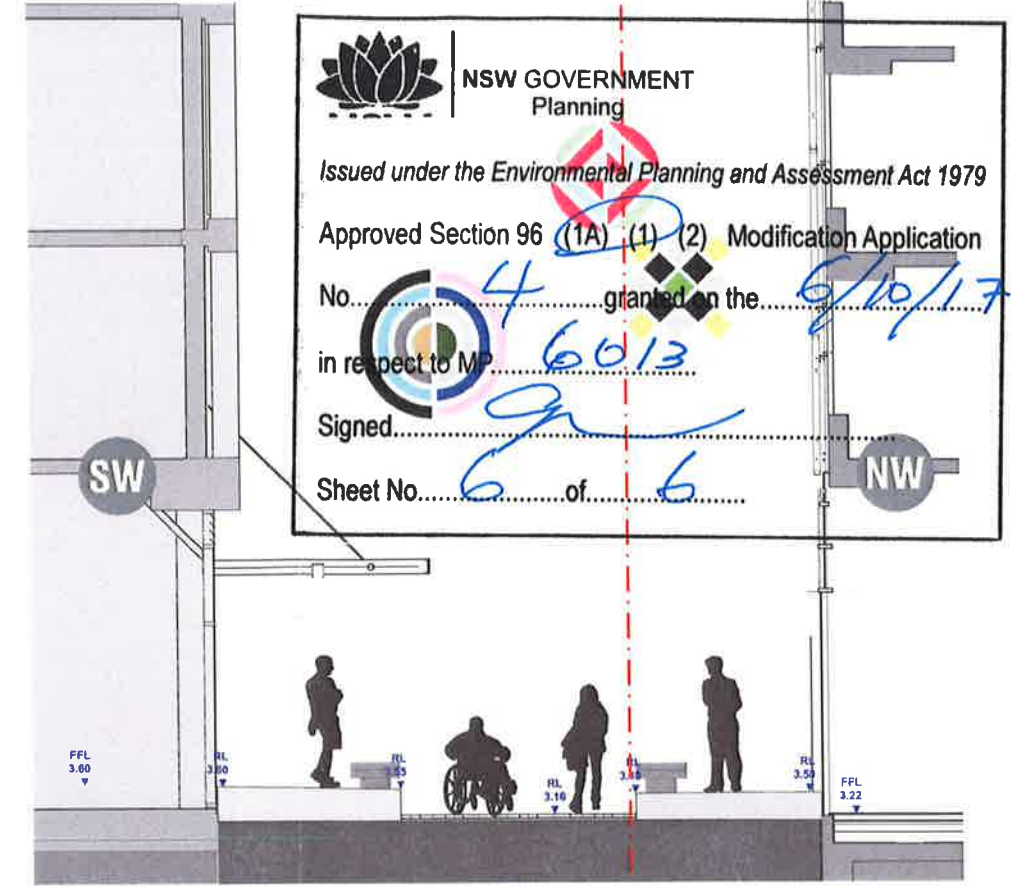


SECTION 3 (ZONE 3) - DAY VIEW

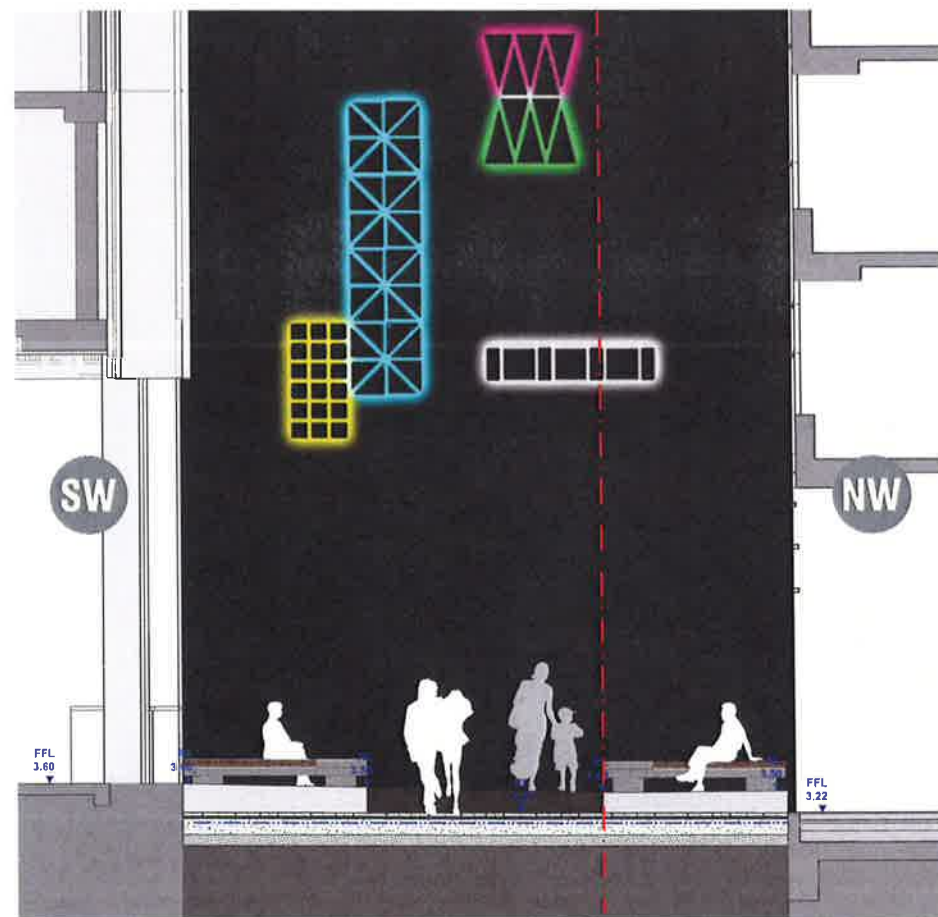

SECTION 1 (ZONE 1) - NIGHT VIEW

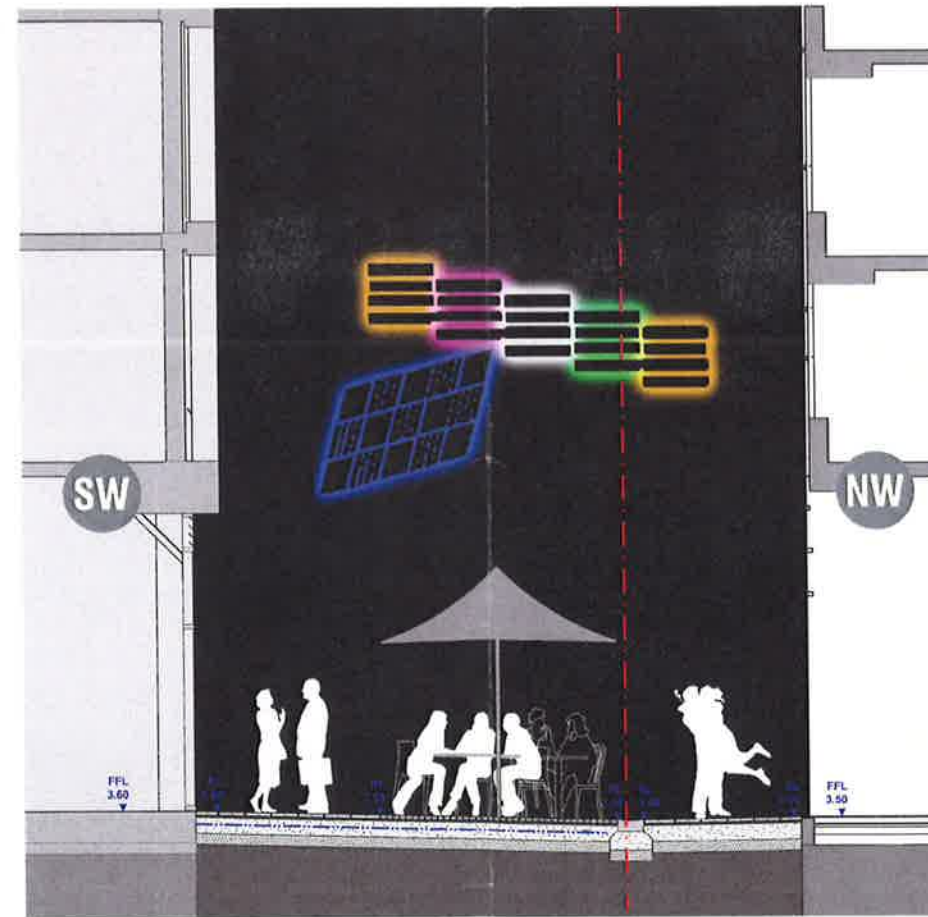

SECTION 2 (ZONE 2) - NIGHT VIEW

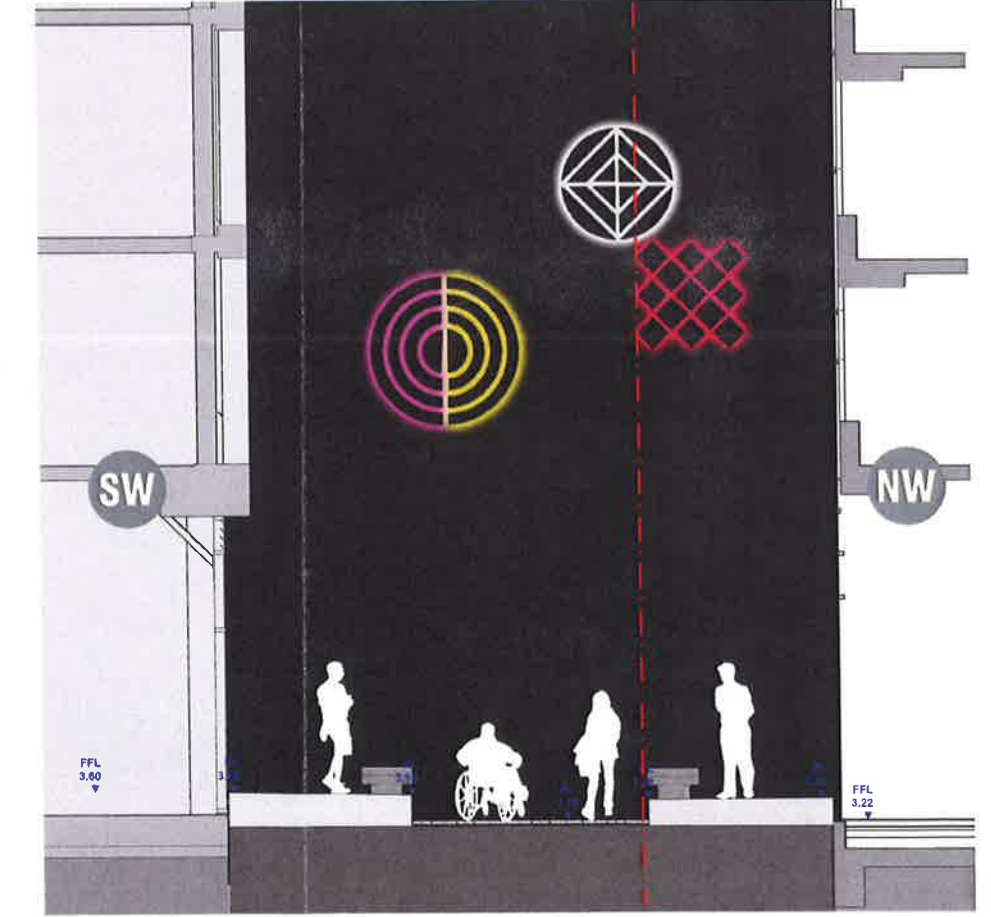

SECTION 3 (ZONE 3) - NIGHT VIEW

Darling Square, NW Plot
ASPECT Studios™

Client: Lendlease Haymarket



Drawn: LN
Checked: LP

Scale: 1:50 @ A1
Date: May 2017



Dwg no.: 14076-SSDA4-S96-011
Rev: E

CROSS SECTIONS - STEAM MILL LANE ARTWORK BY PETA KRUGER