
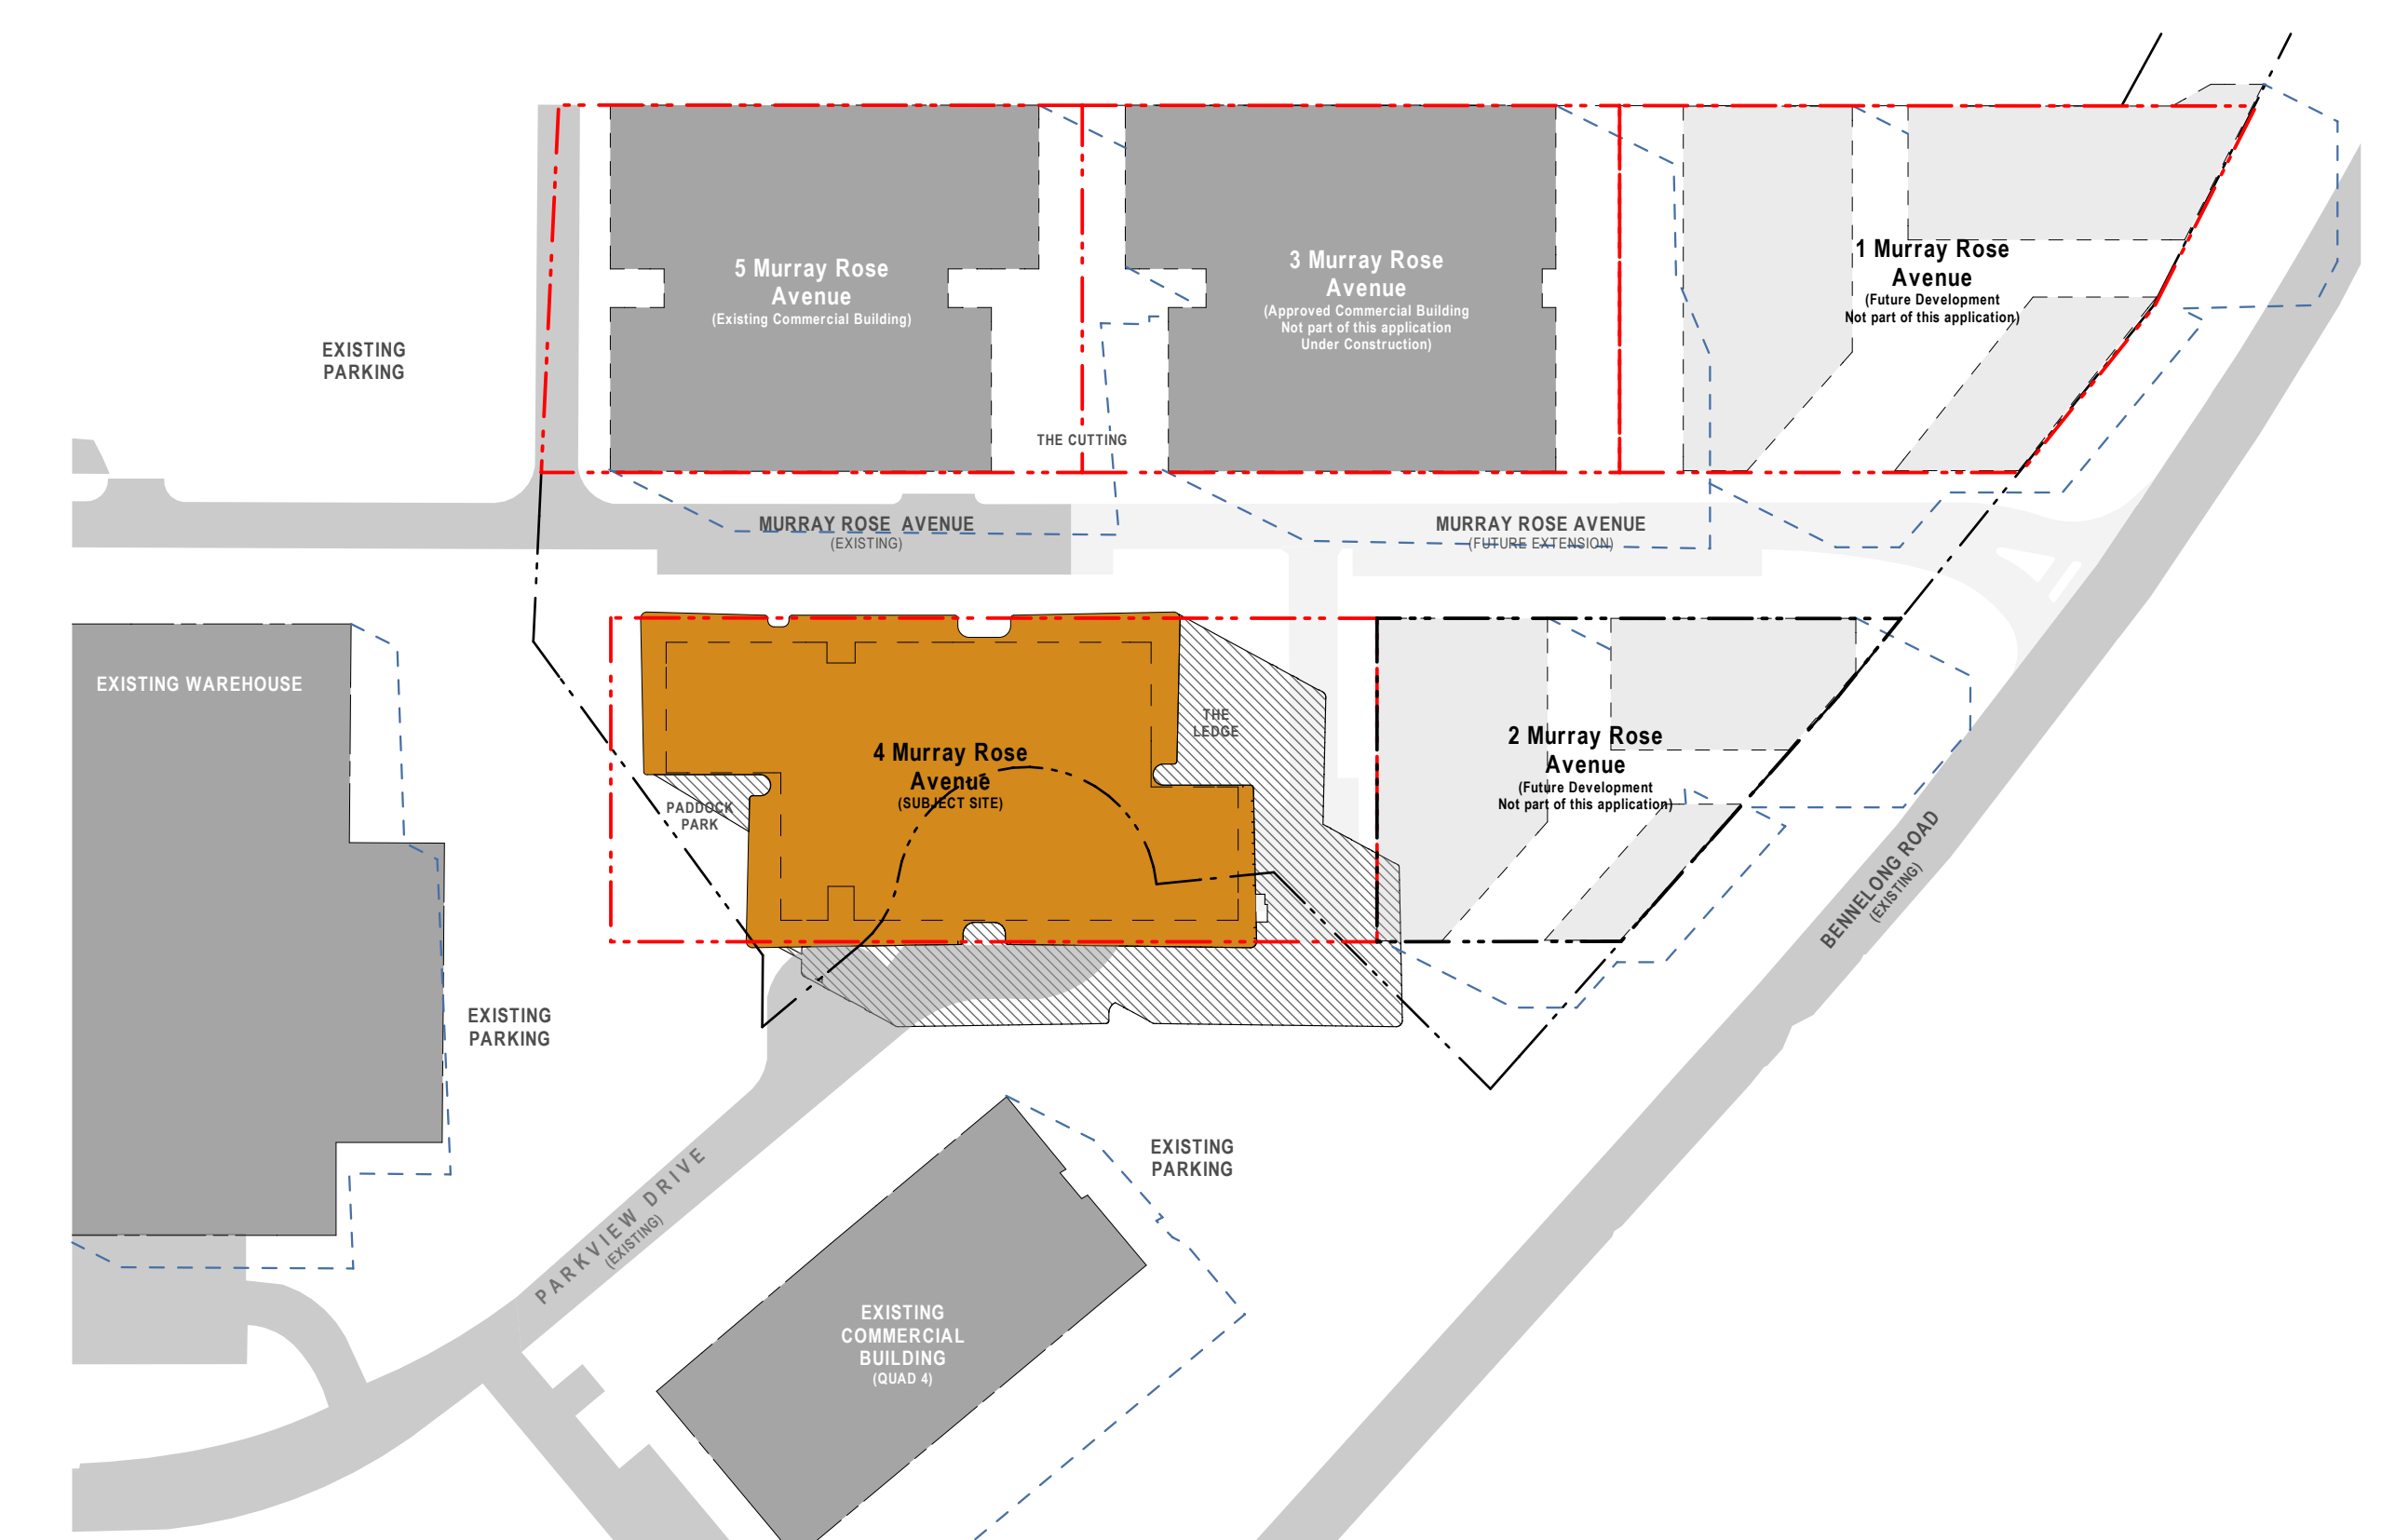
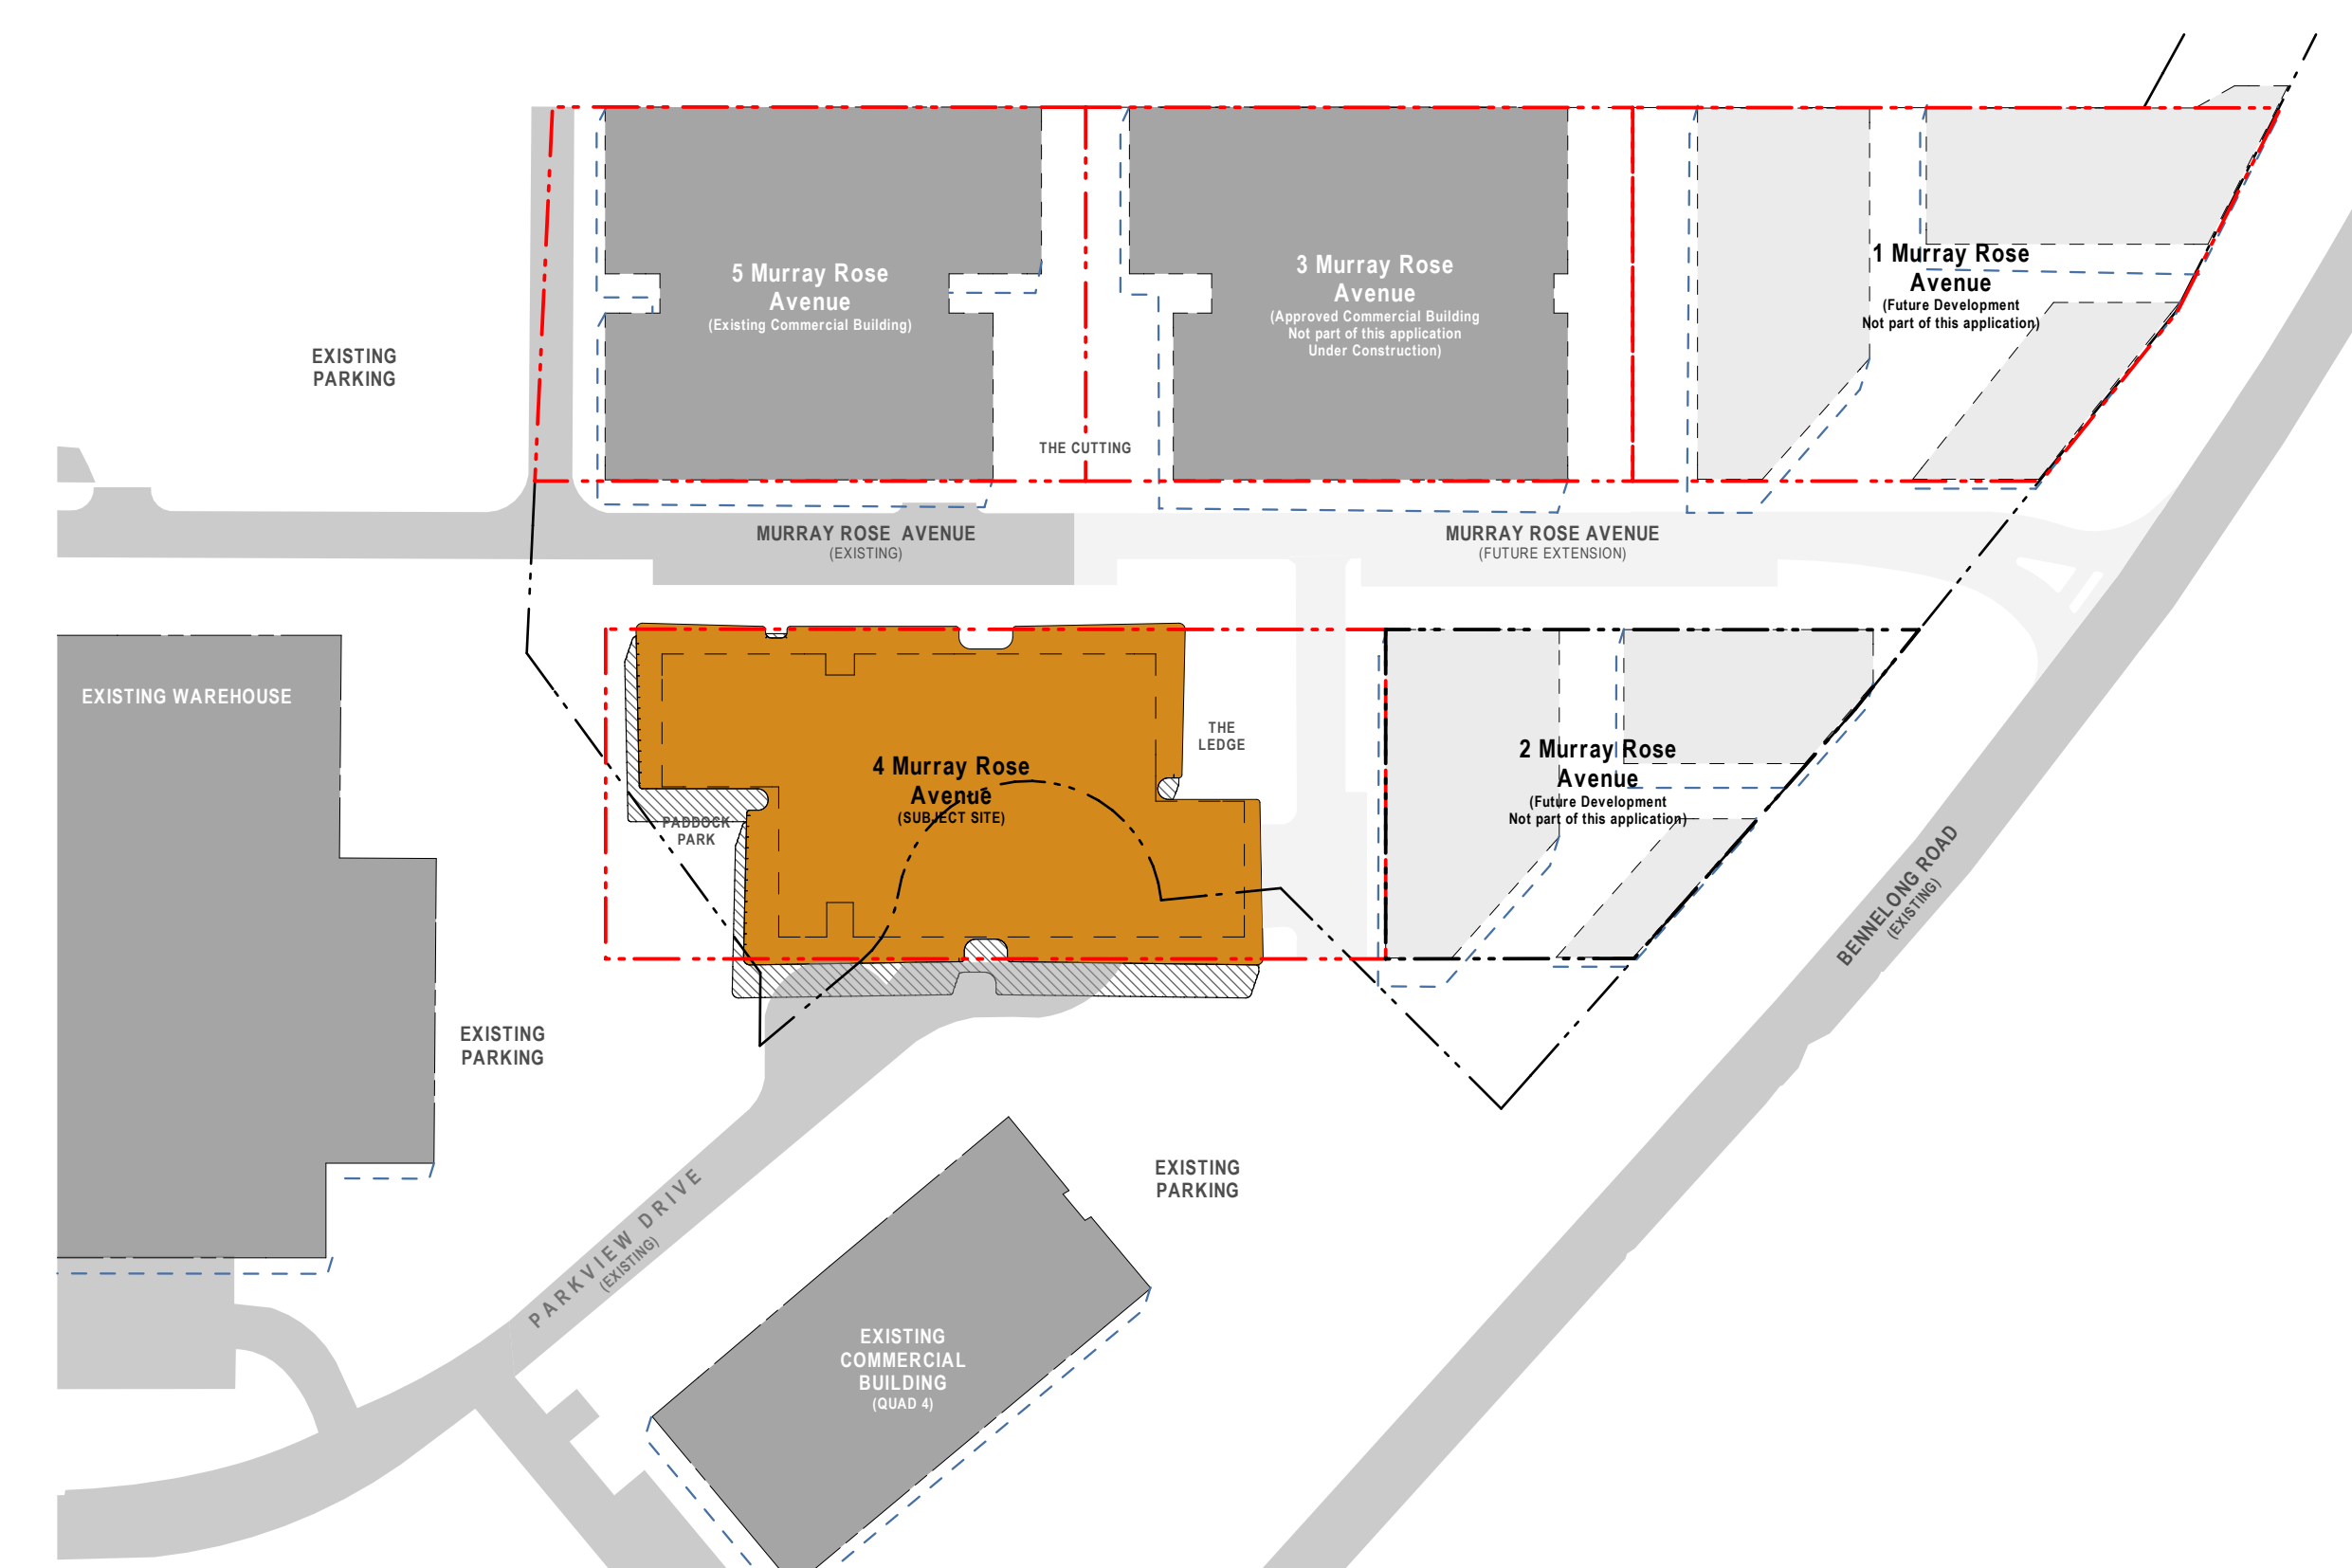
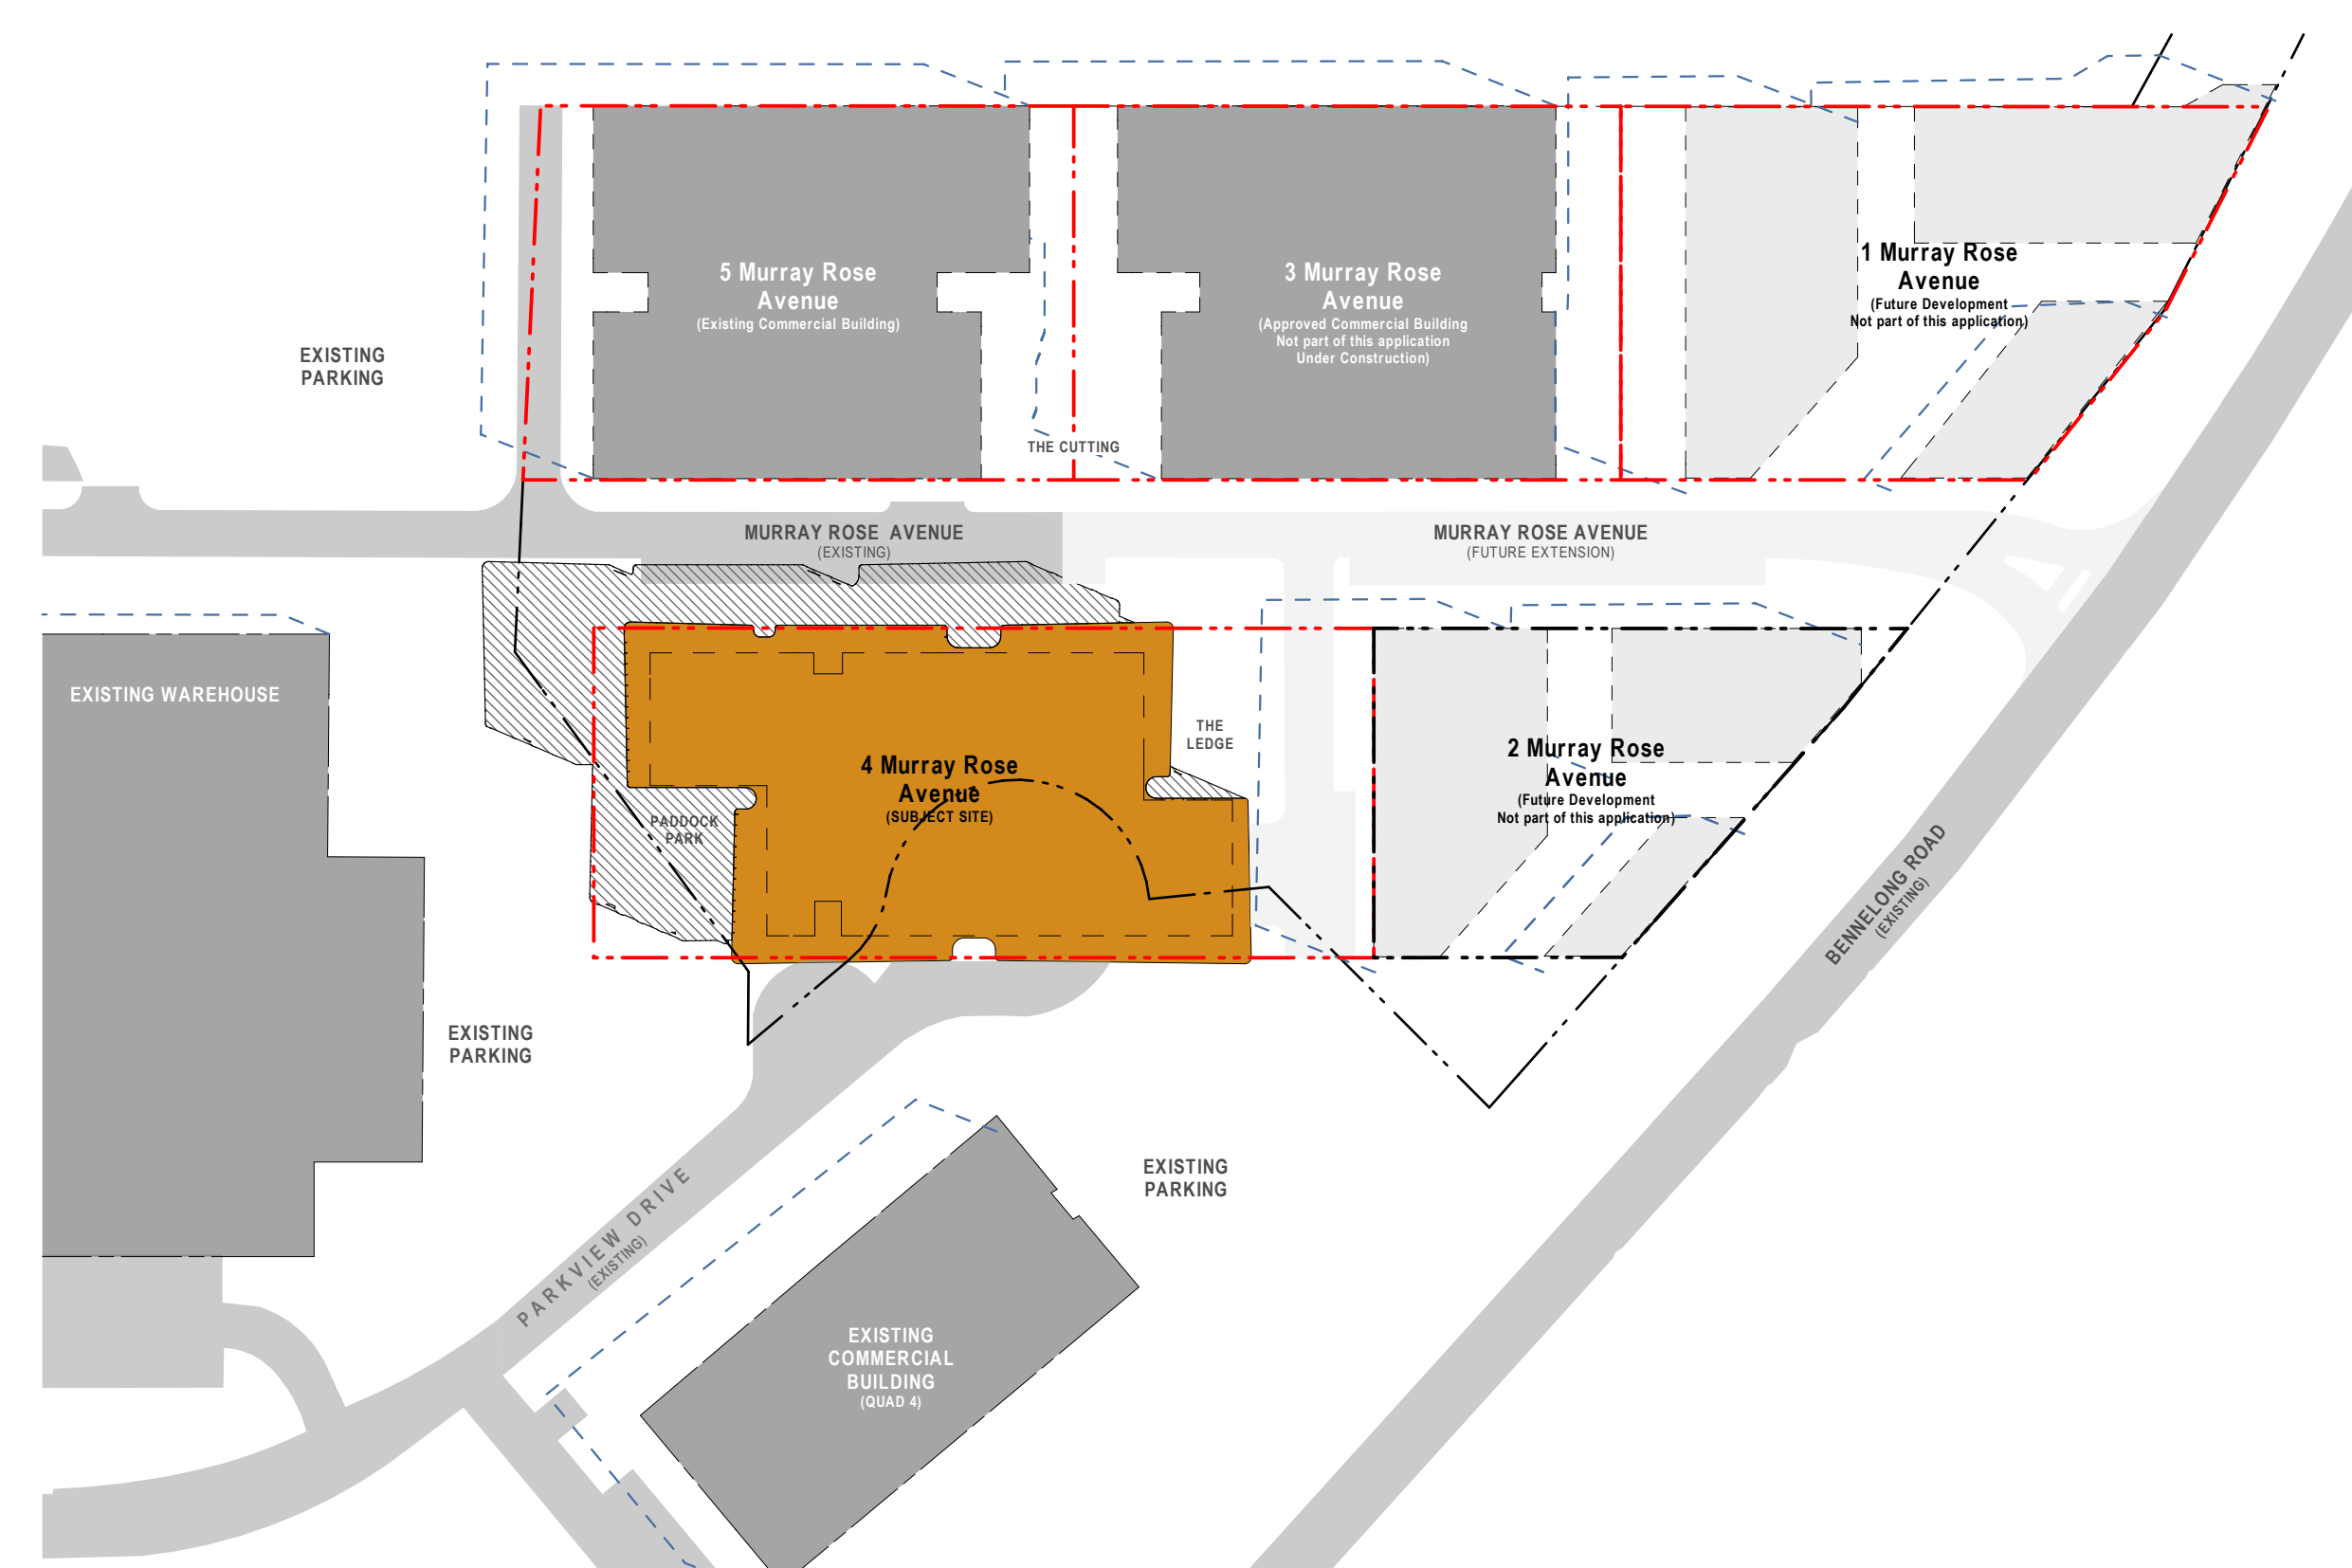
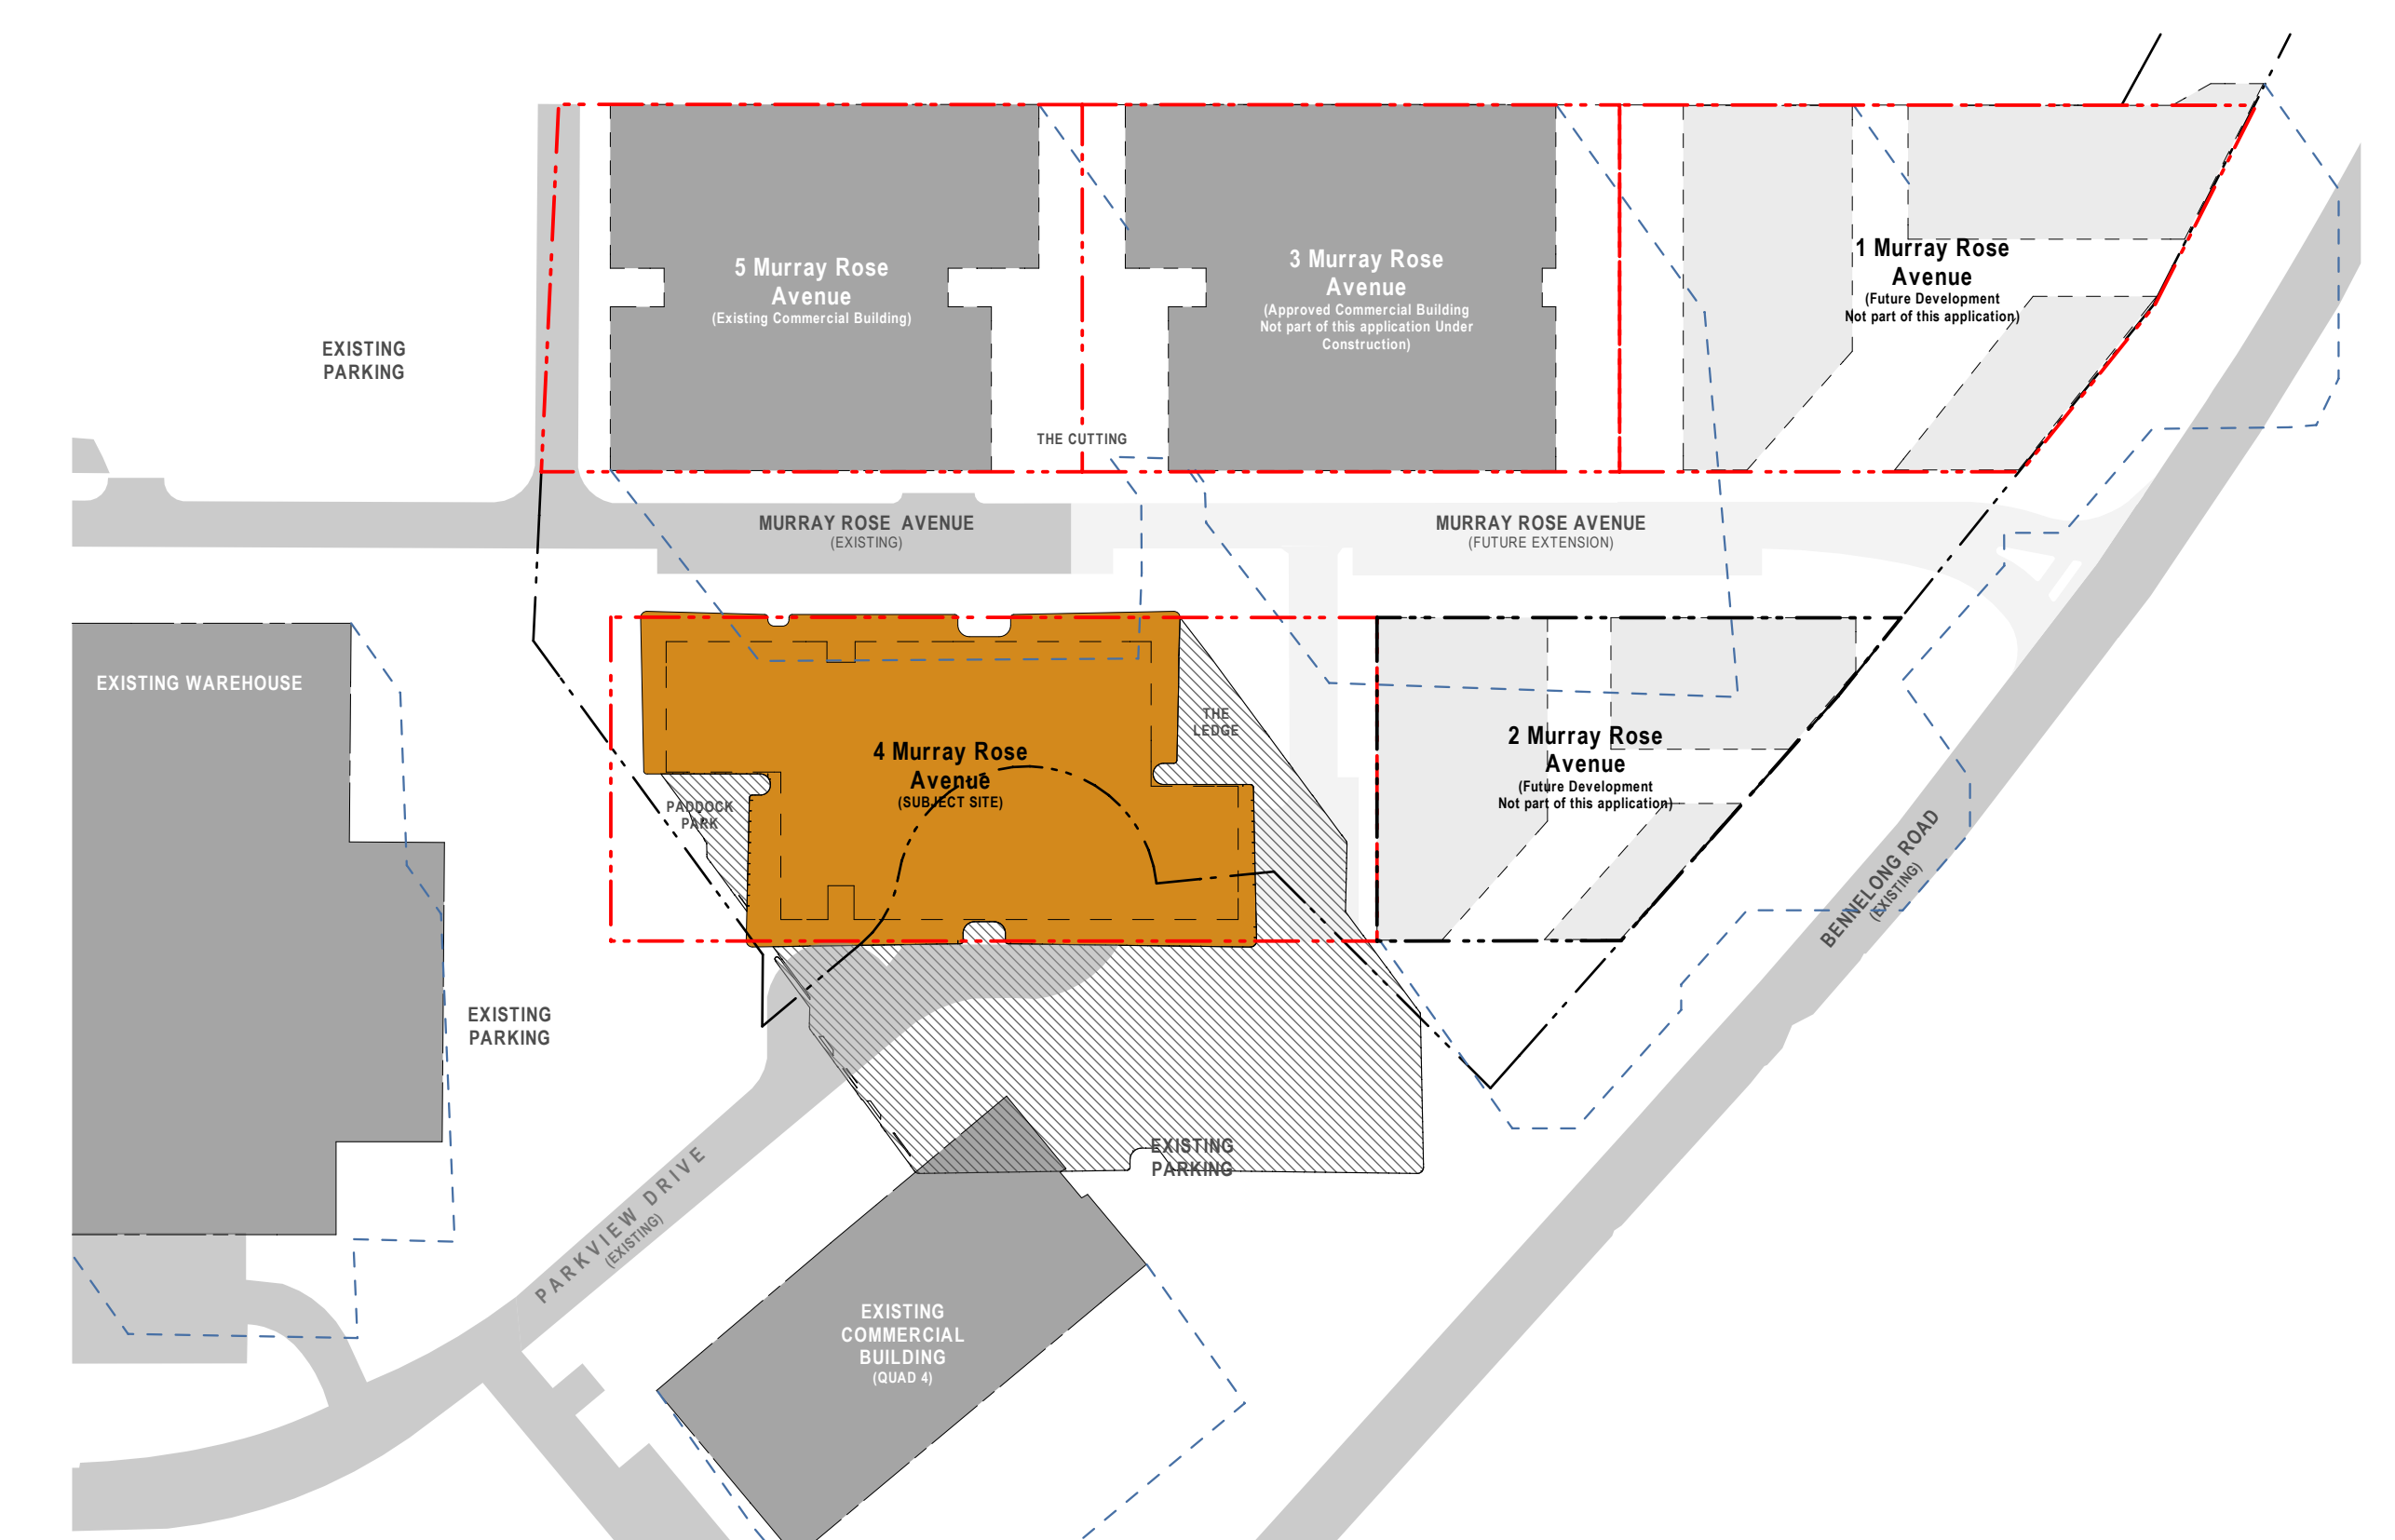
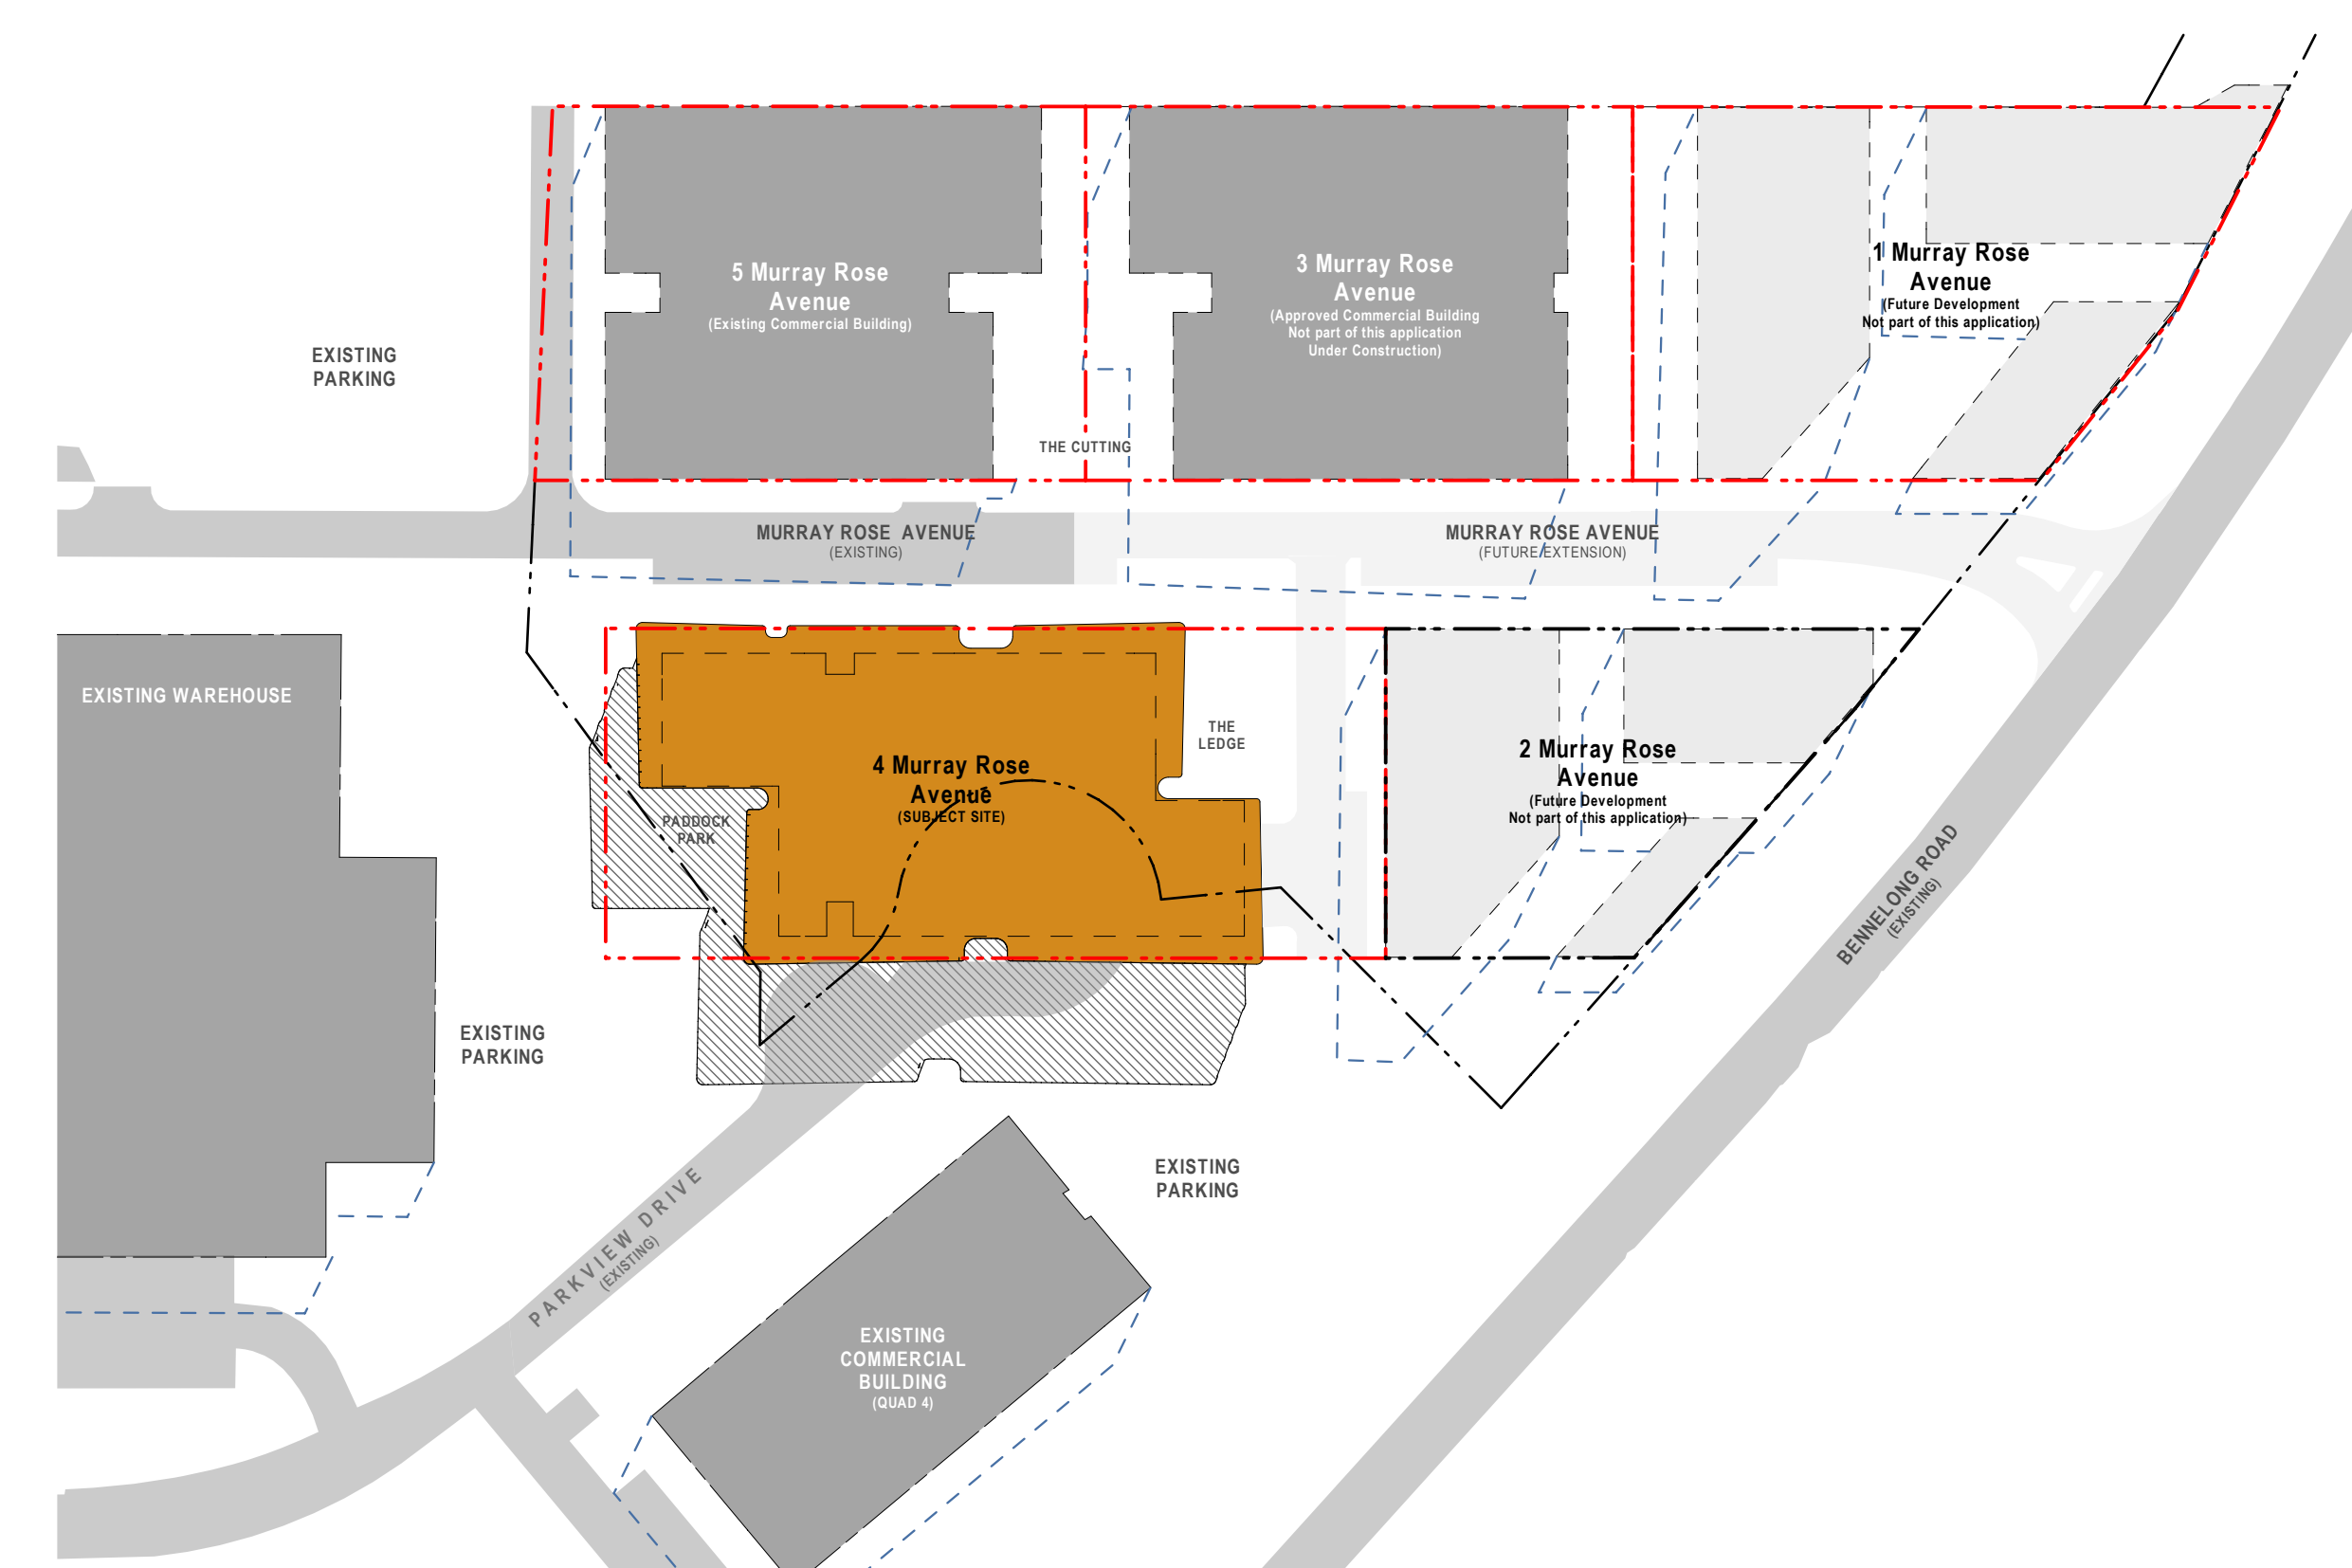
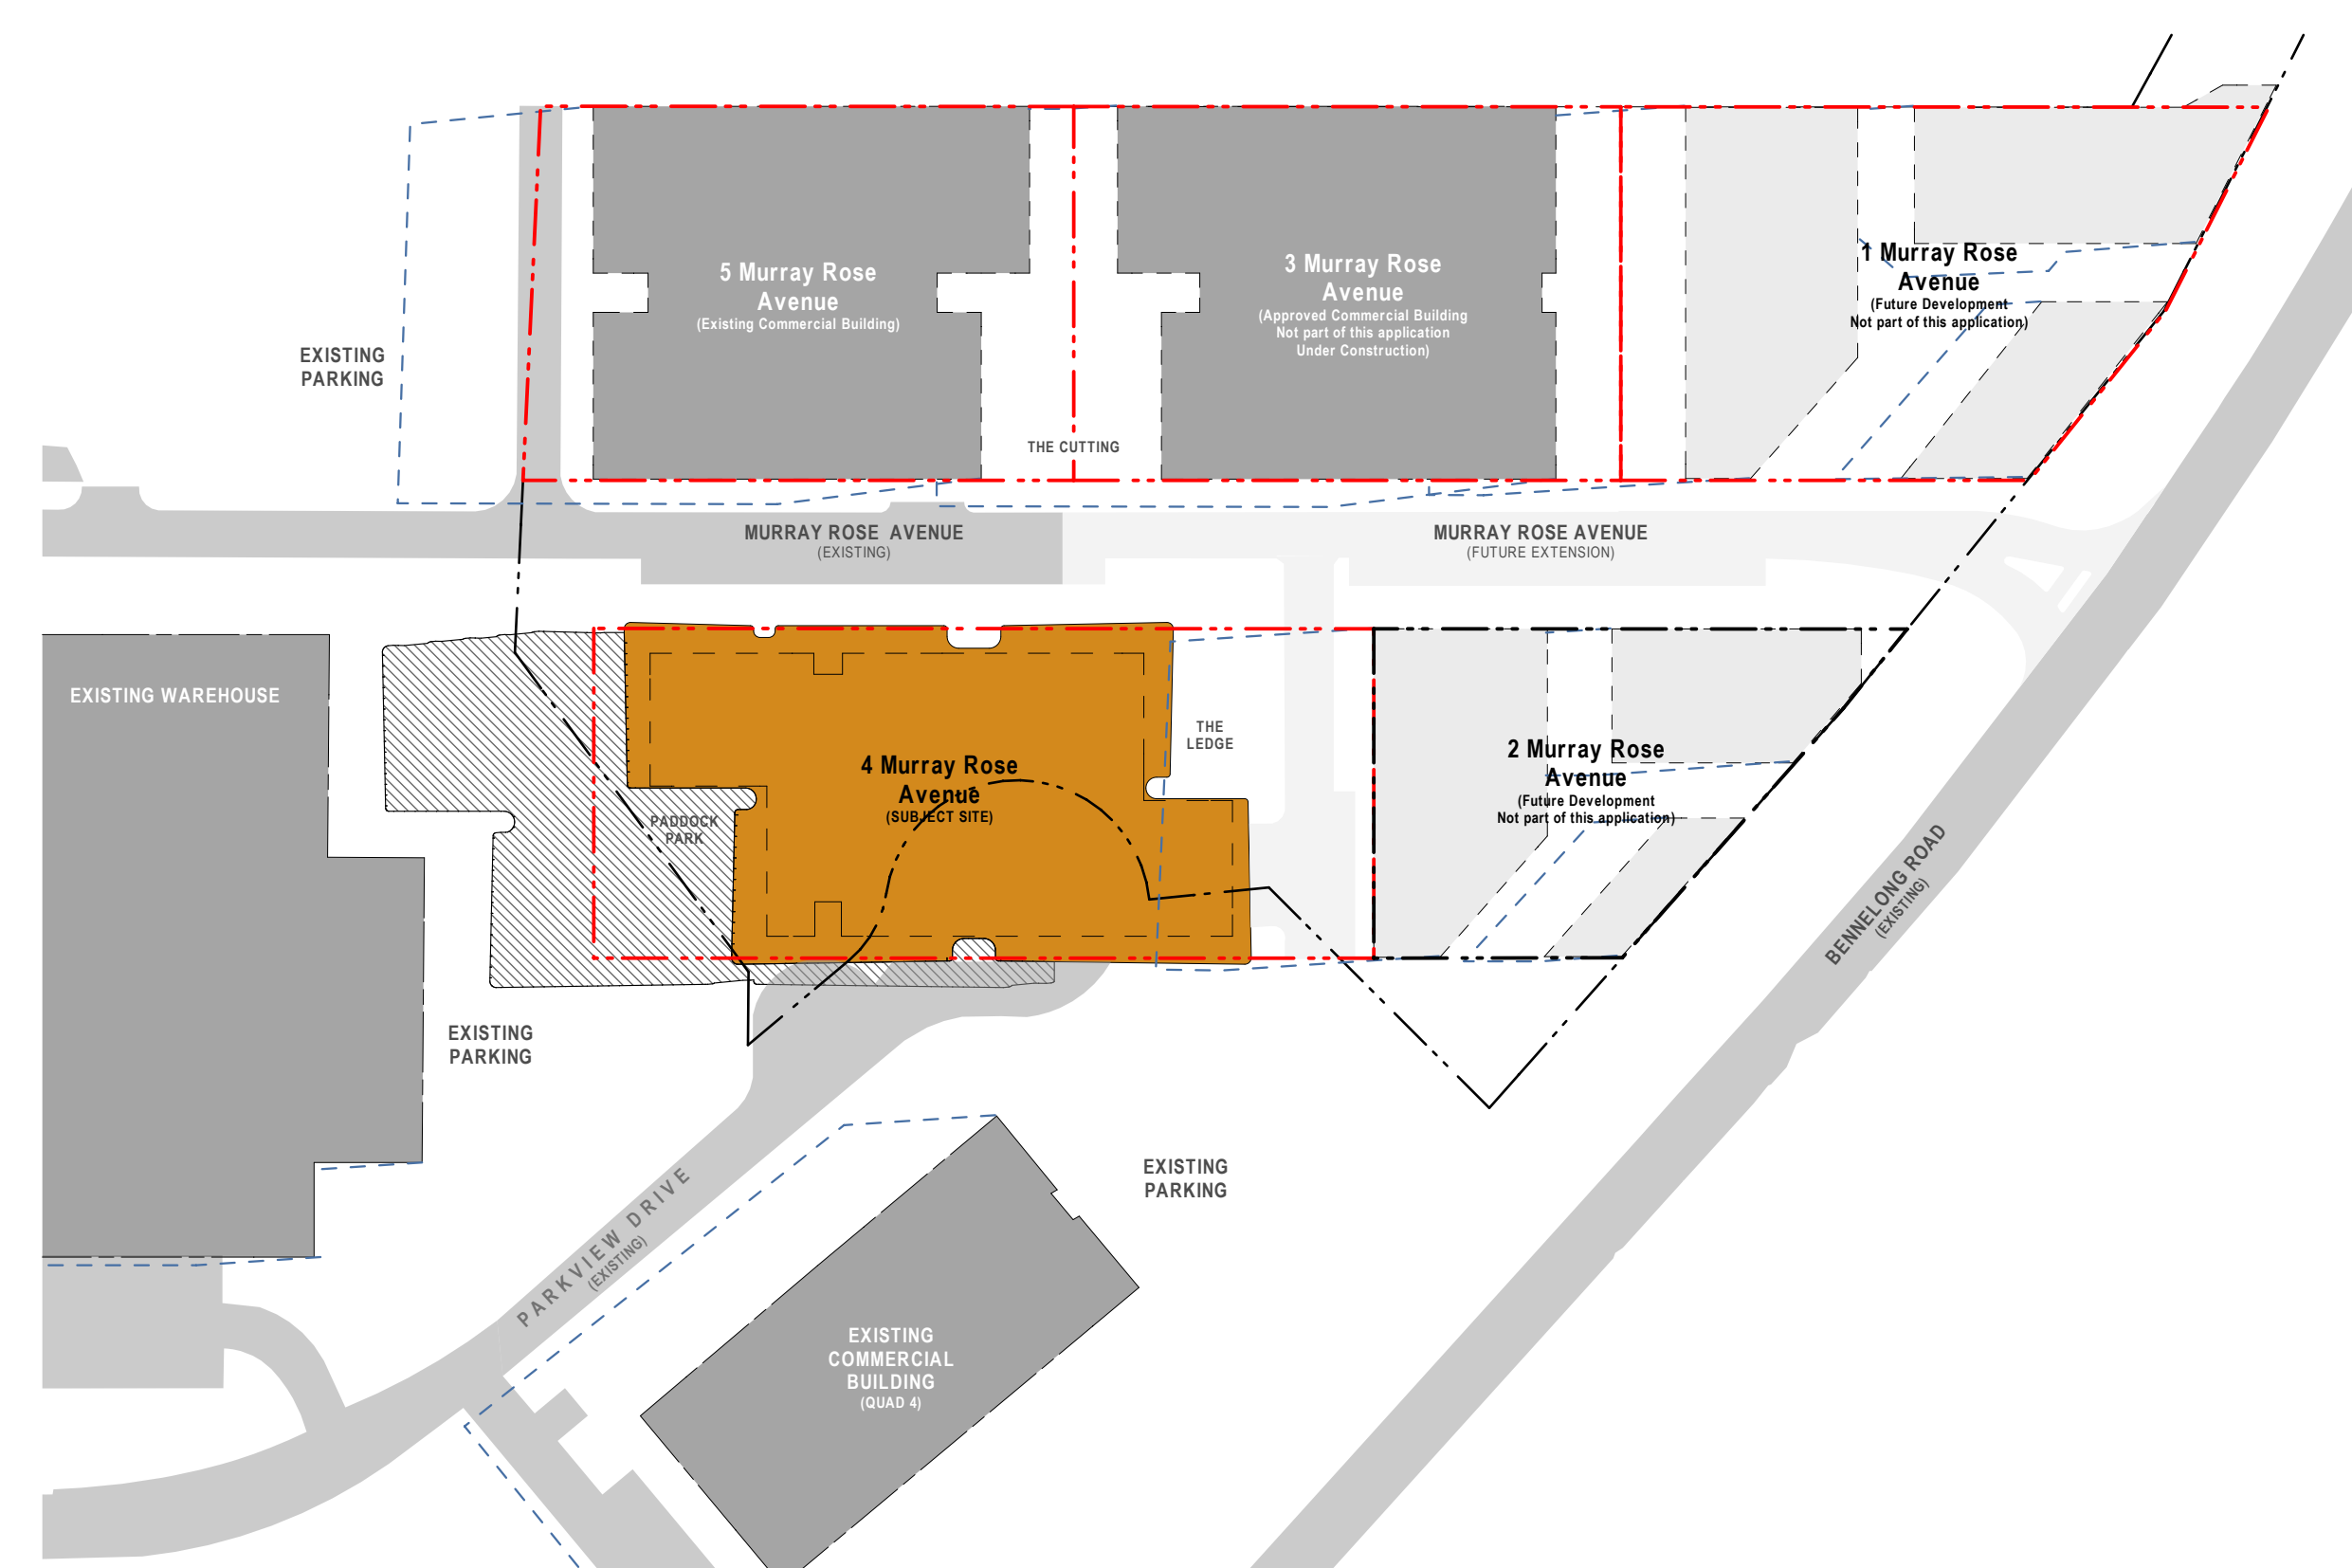
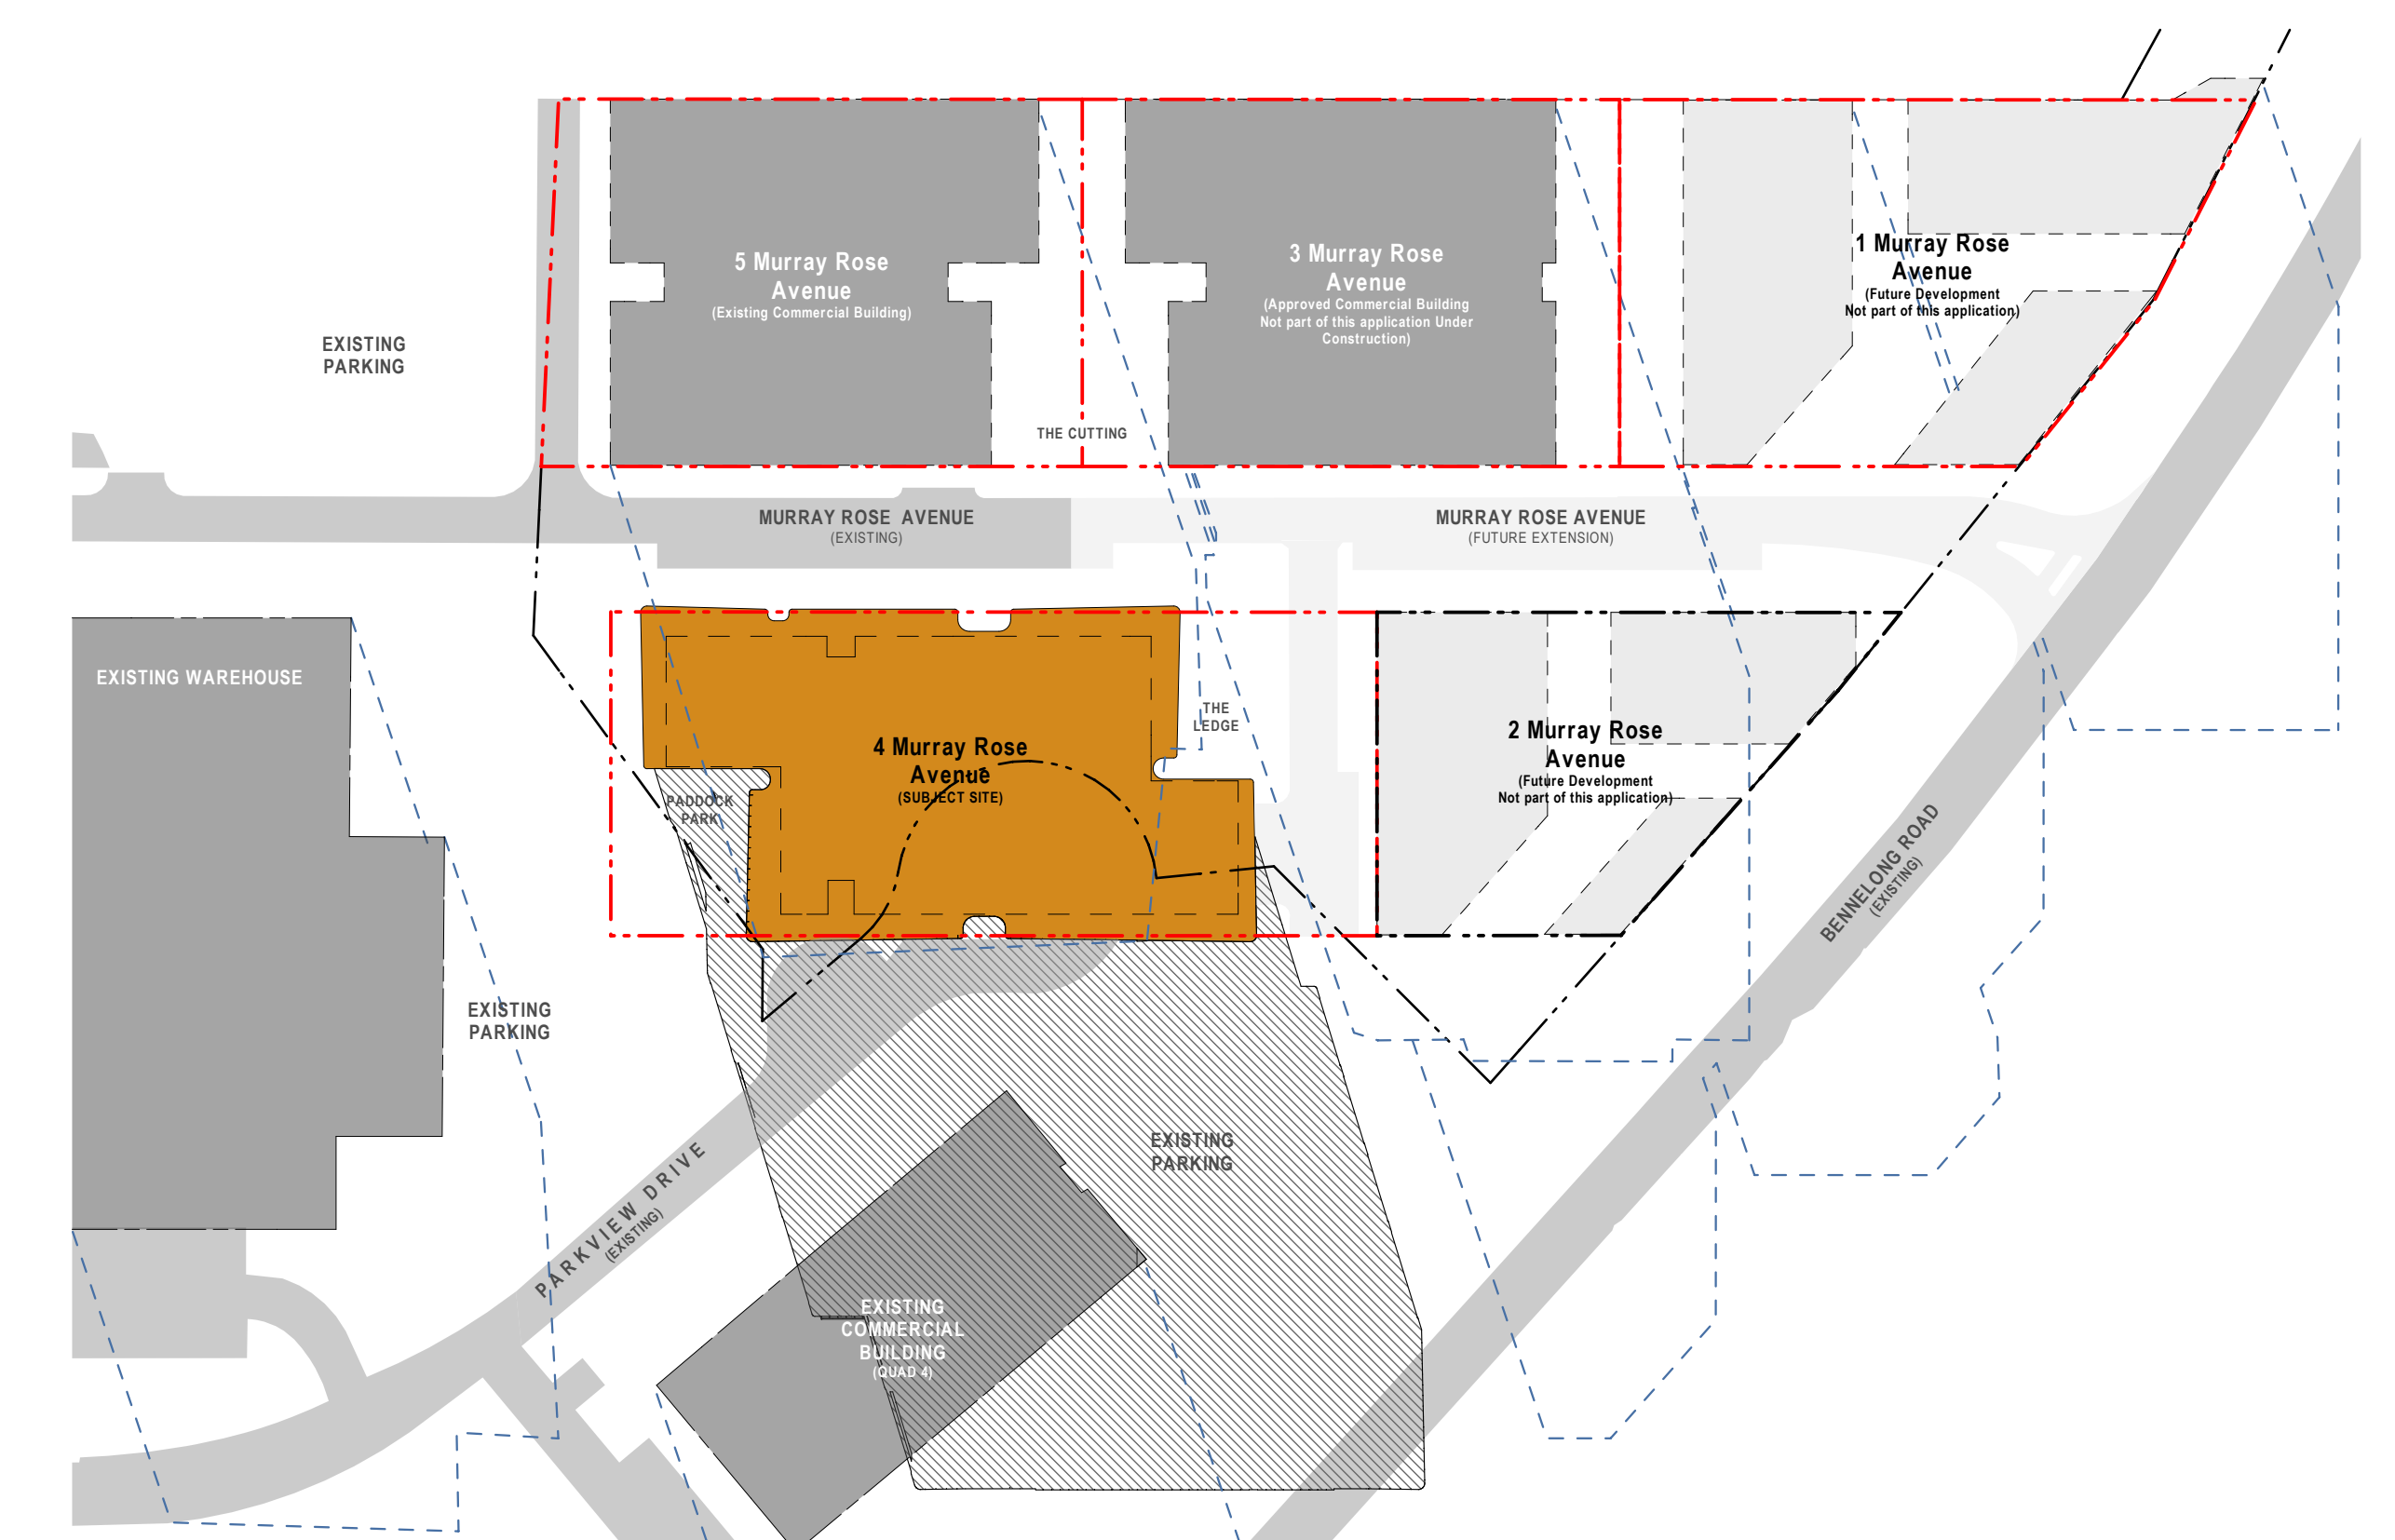
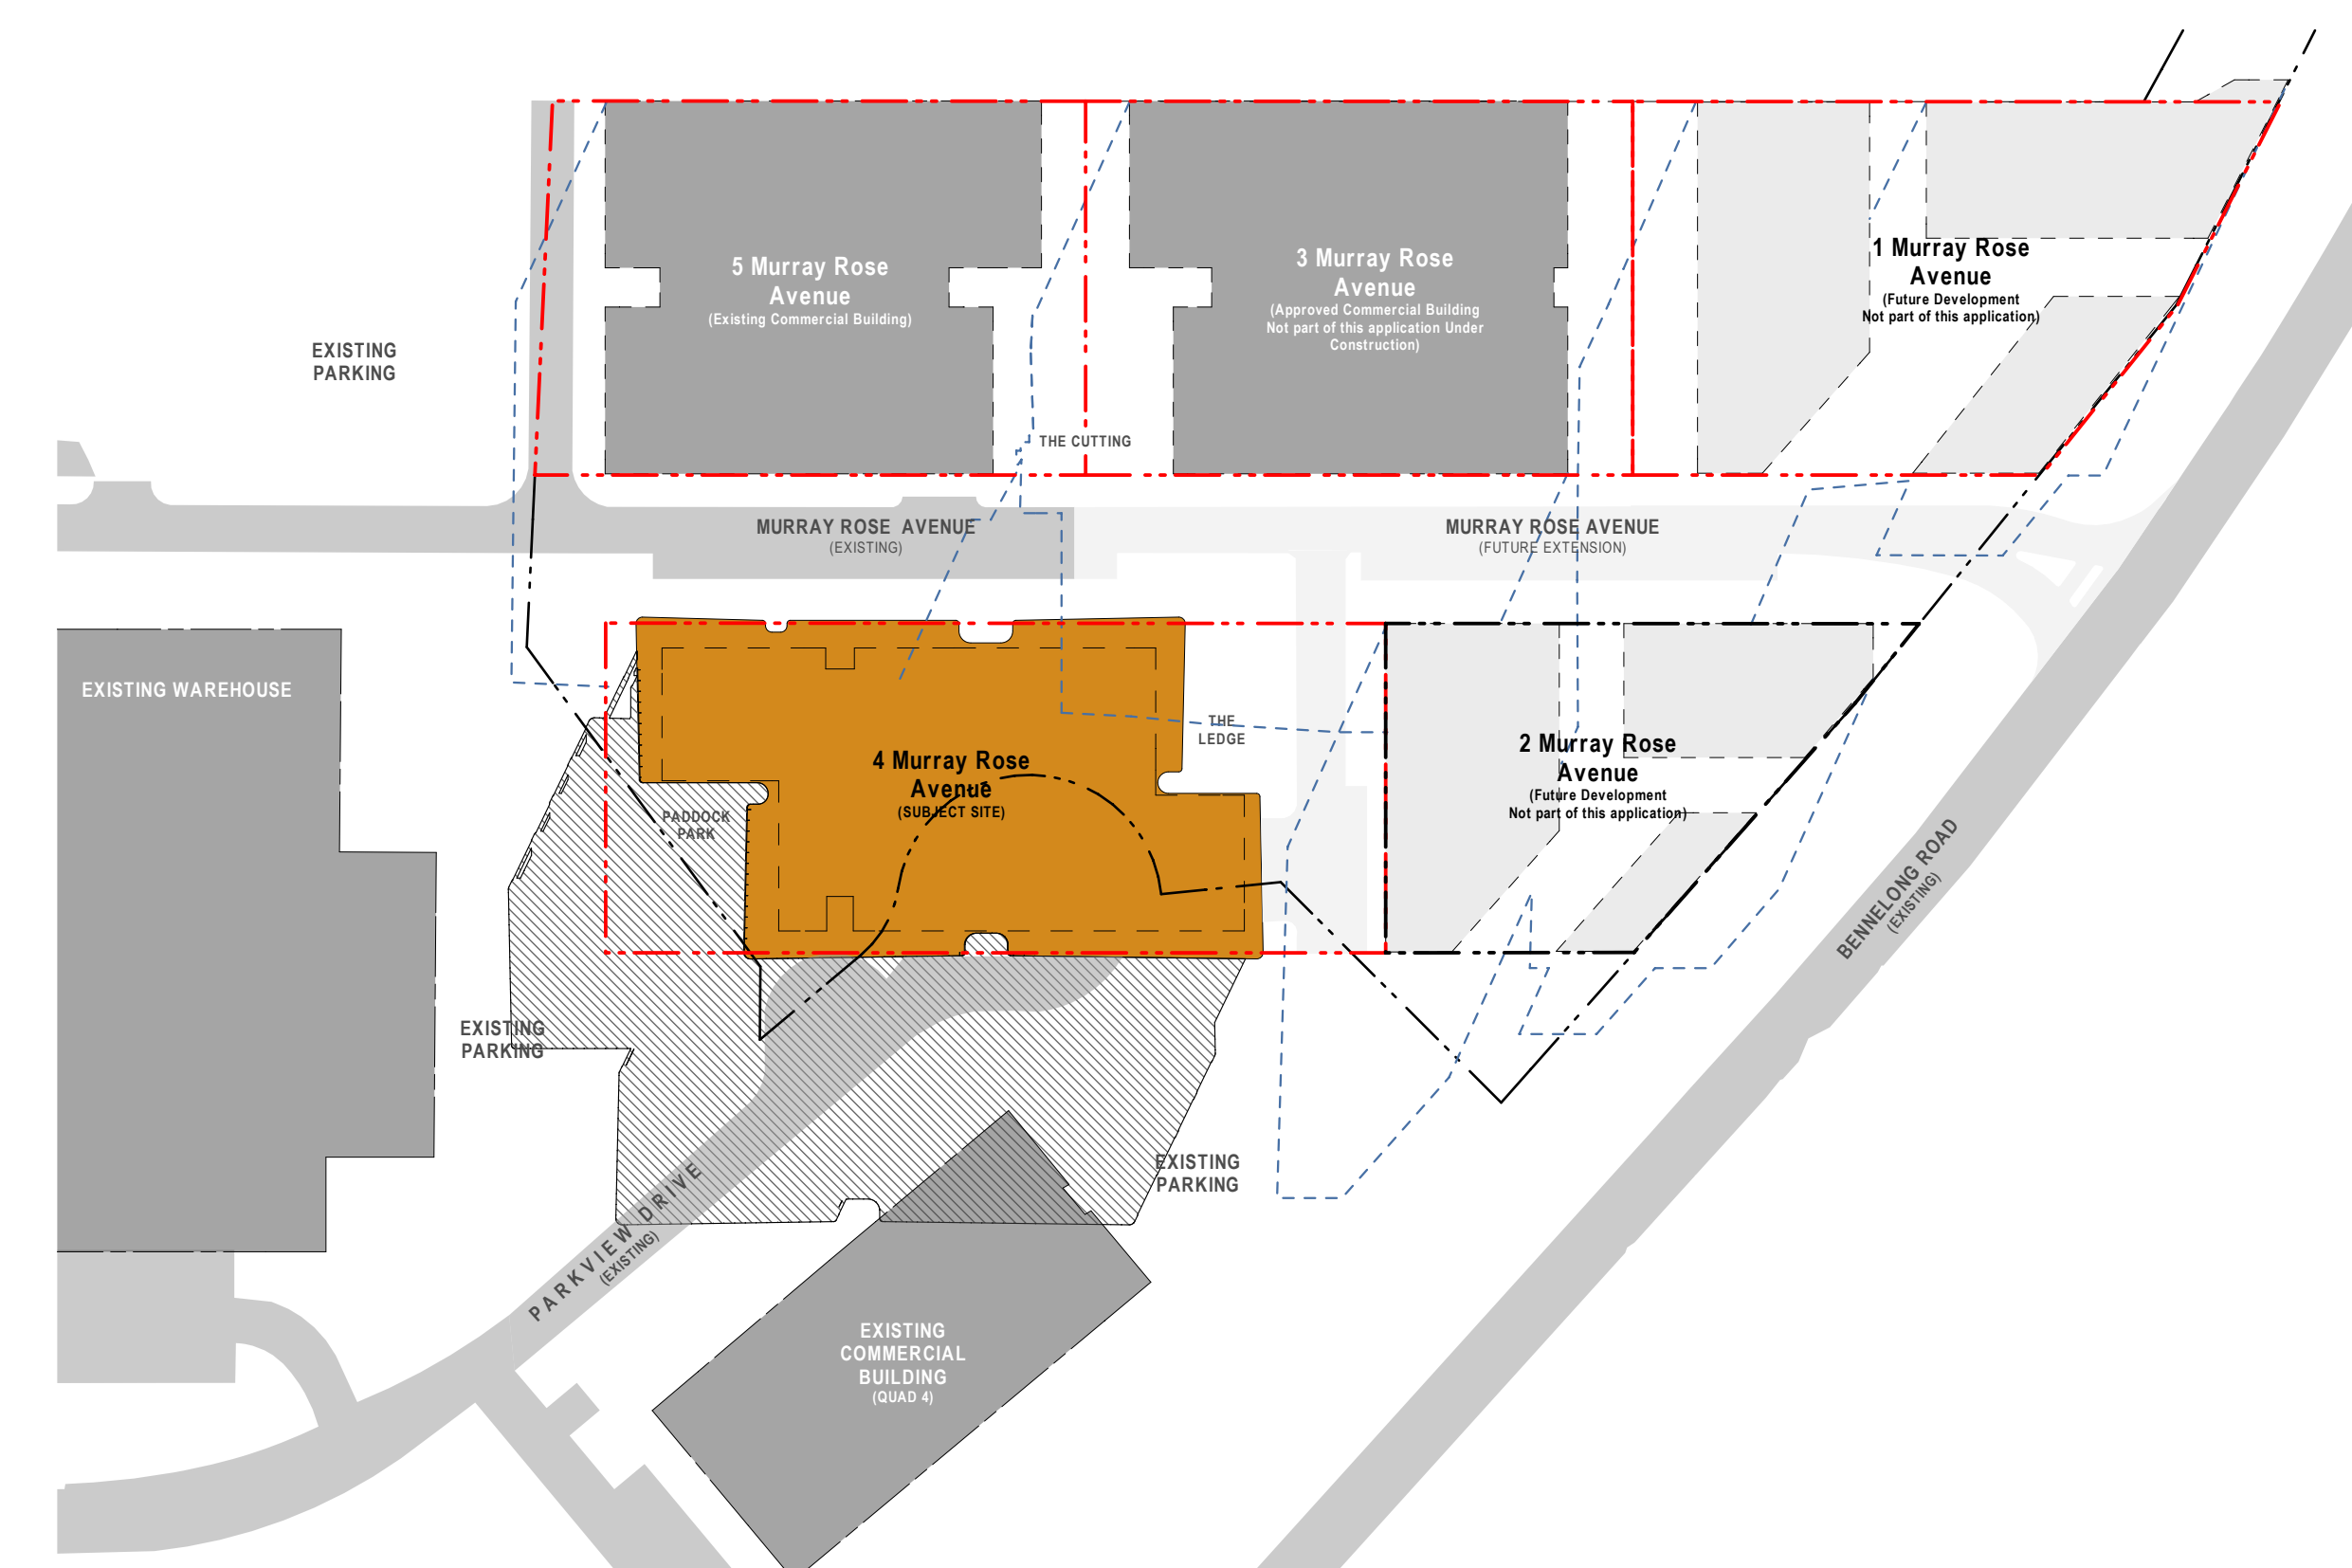


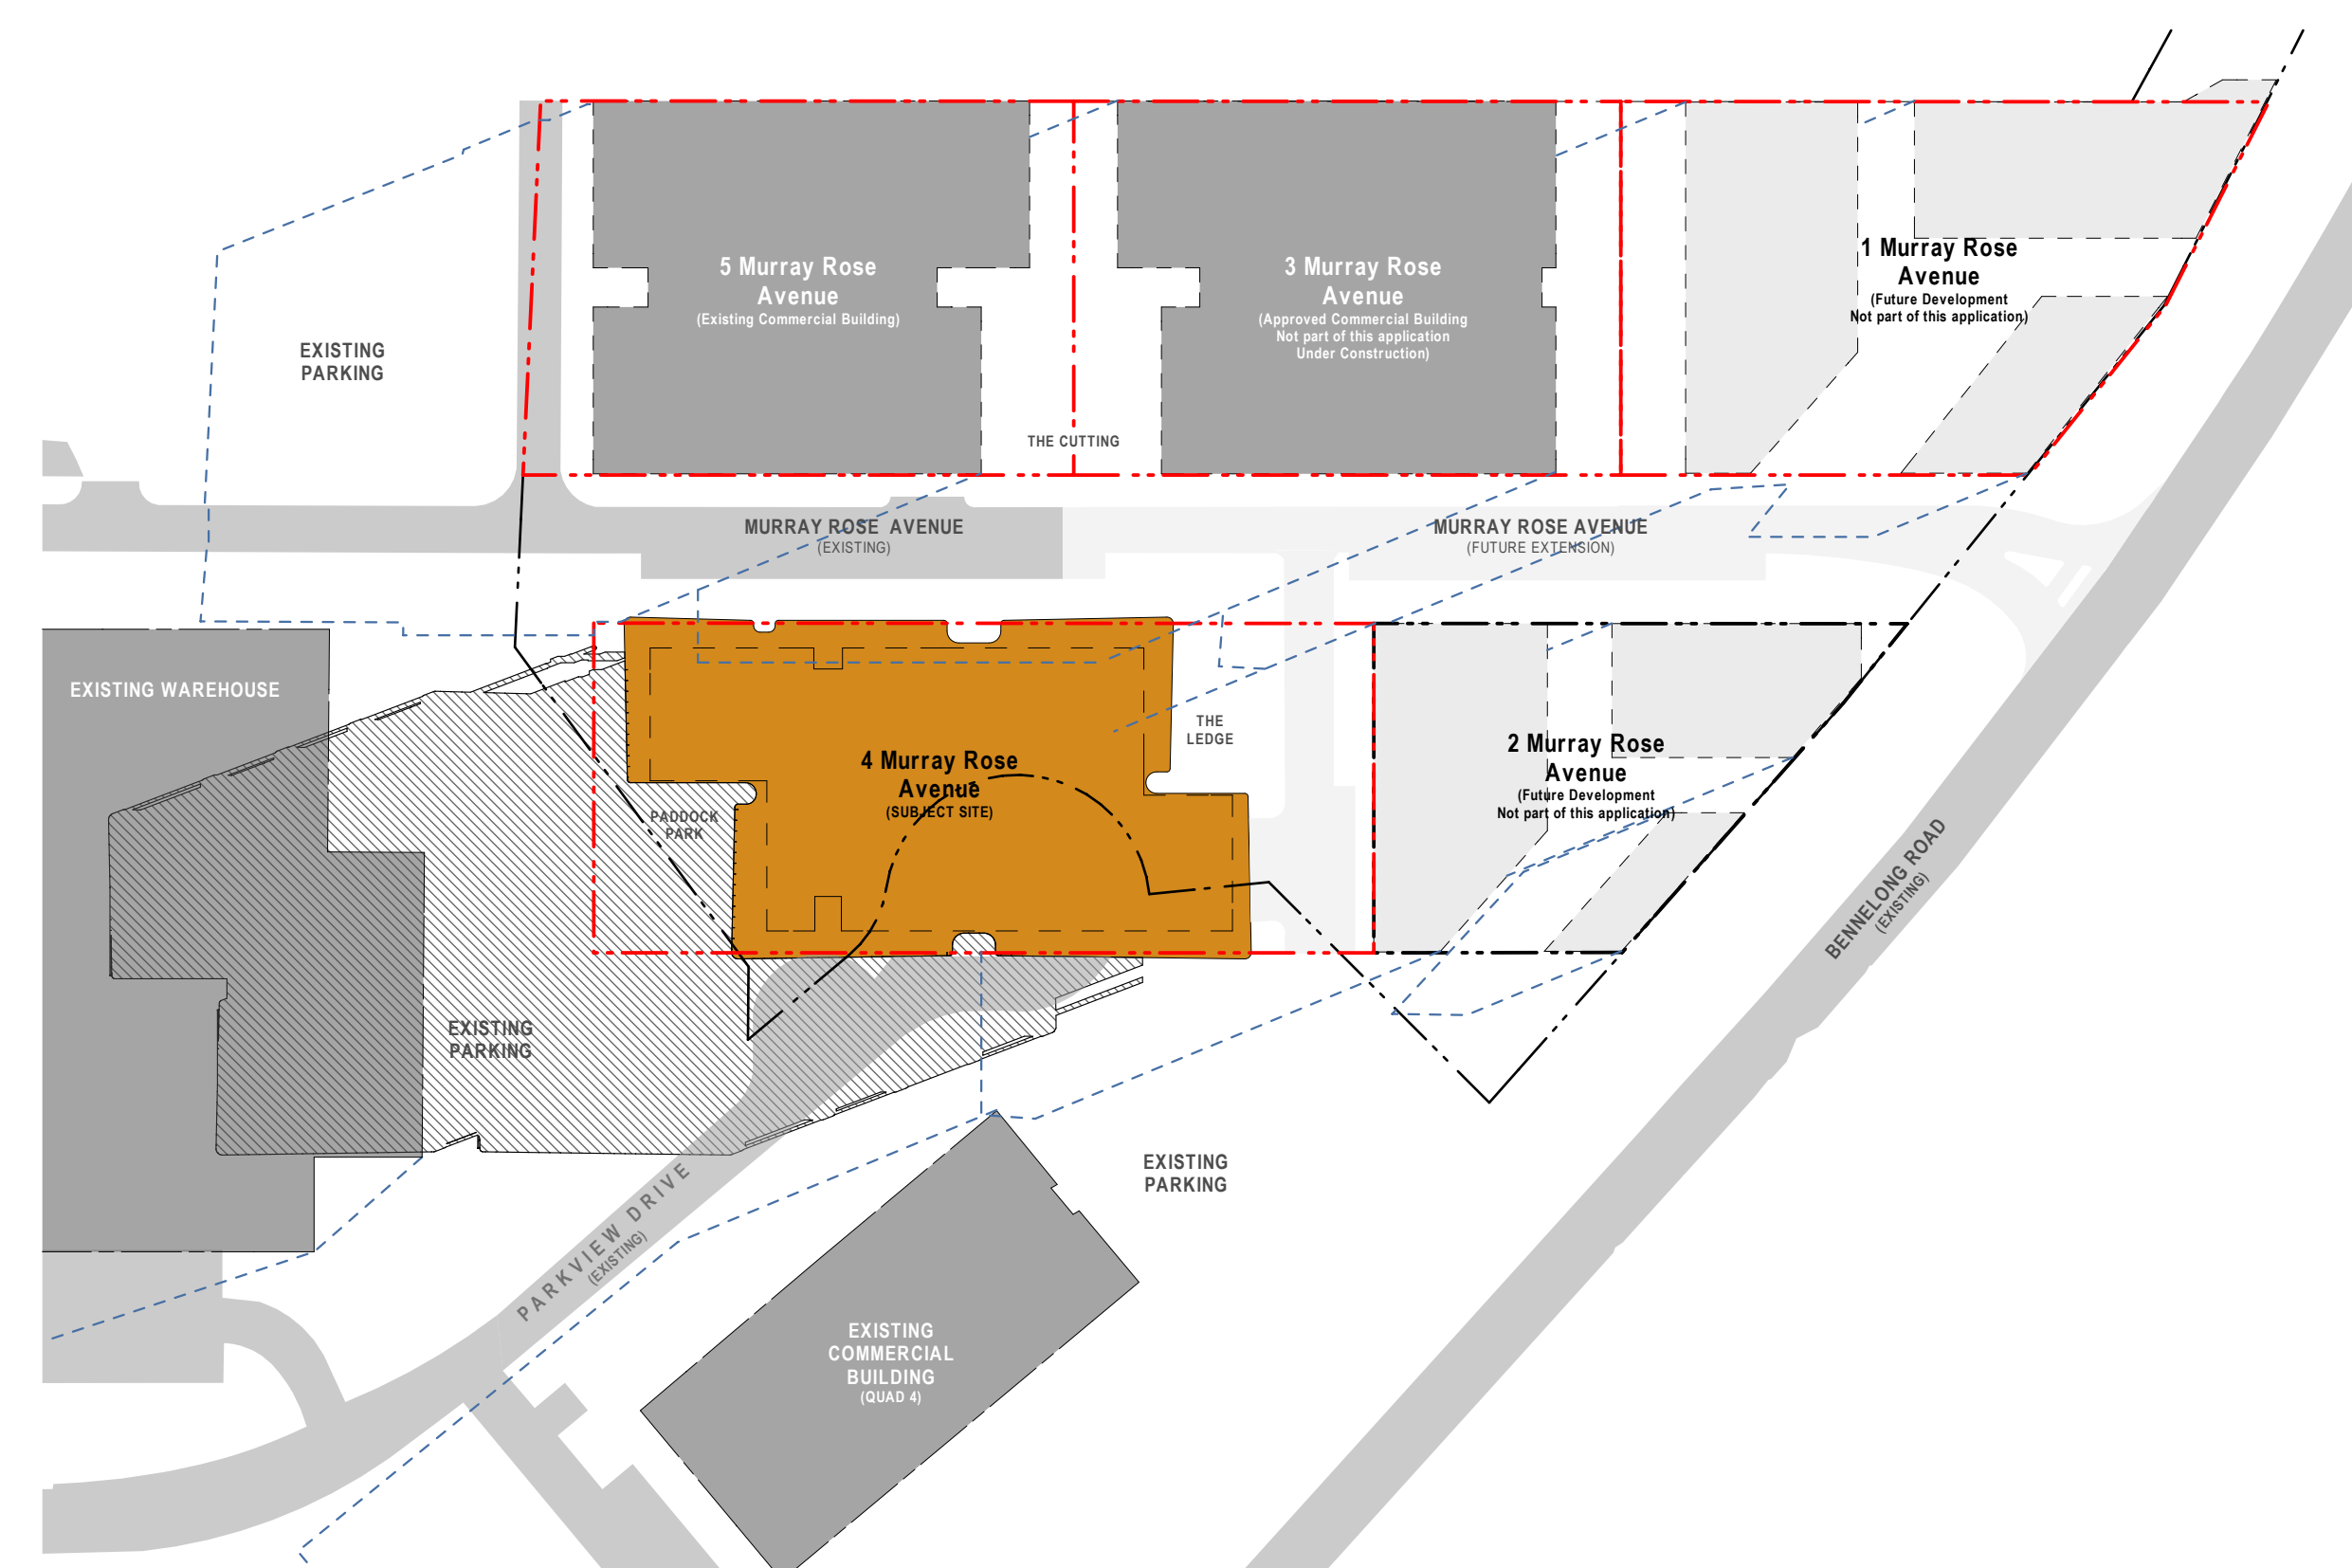

 SHADOWS FROM
SUBJECT SITE
 SHADOWS FROM
NEIGHBOURING SITES

NOTES

THIS DRAWING IS THE COPYRIGHT © OF TURNER. NO REPRODUCTION WITHOUT PERMISSION. UNLESS NOTED OTHERWISE THIS DRAWING IS **NOT FOR CONSTRUCTION**. ALL DIMENSIONS AND LEVELS ARE TO BE CHECKED ON SITE PRIOR TO THE COMMENCEMENT OF WORK. INFORM TURNER OF ANY DISCREPANCIES FOR CLARIFICATION BEFORE PROCEEDING WITH WORK. DRAWINGS ARE NOT TO BE SCALE. USE ONLY FIGURED DIMENSIONS. REFER TO CONSULTANT DOCUMENTATION FOR FURTHER INFORMATION.

CLCS Quality-Endorsed Company ISO 9001:2008, Licence Number 4155

CLIENT
THE GPT GROUP
Level 51 MLC Centre 19 Martin Pl Sydney
NSW 2000 AU

GPT
The GPT Group

PROJECT MANAGER
LEND LEASE
The Bond, 30 Hickson Road, Millers Point
NSW 2000 AU



Lend Lease

Project Title	C Rev	14.05.16 15	DS Approved By	Amended SSD Submission Revision Notes	Drawn by	North
4MR	Scale	1:1000@A0, 35%@A3	Project No.	12022	CM	↗
4 Murray Rose Avenue SOP NSW 2127 AU	Status	SSD SUBMISSION	Dwg No.	EA500	Rev	

Shadow Analysis

turner

Level 1, 413 Crown Street
Gurry Hills NSW 2013
Australia
T +61 2 8888 2000
F +61 2 8888 2008
tunemedia.com.au