




1 WINTER SOLSTICE 9am
1:1000

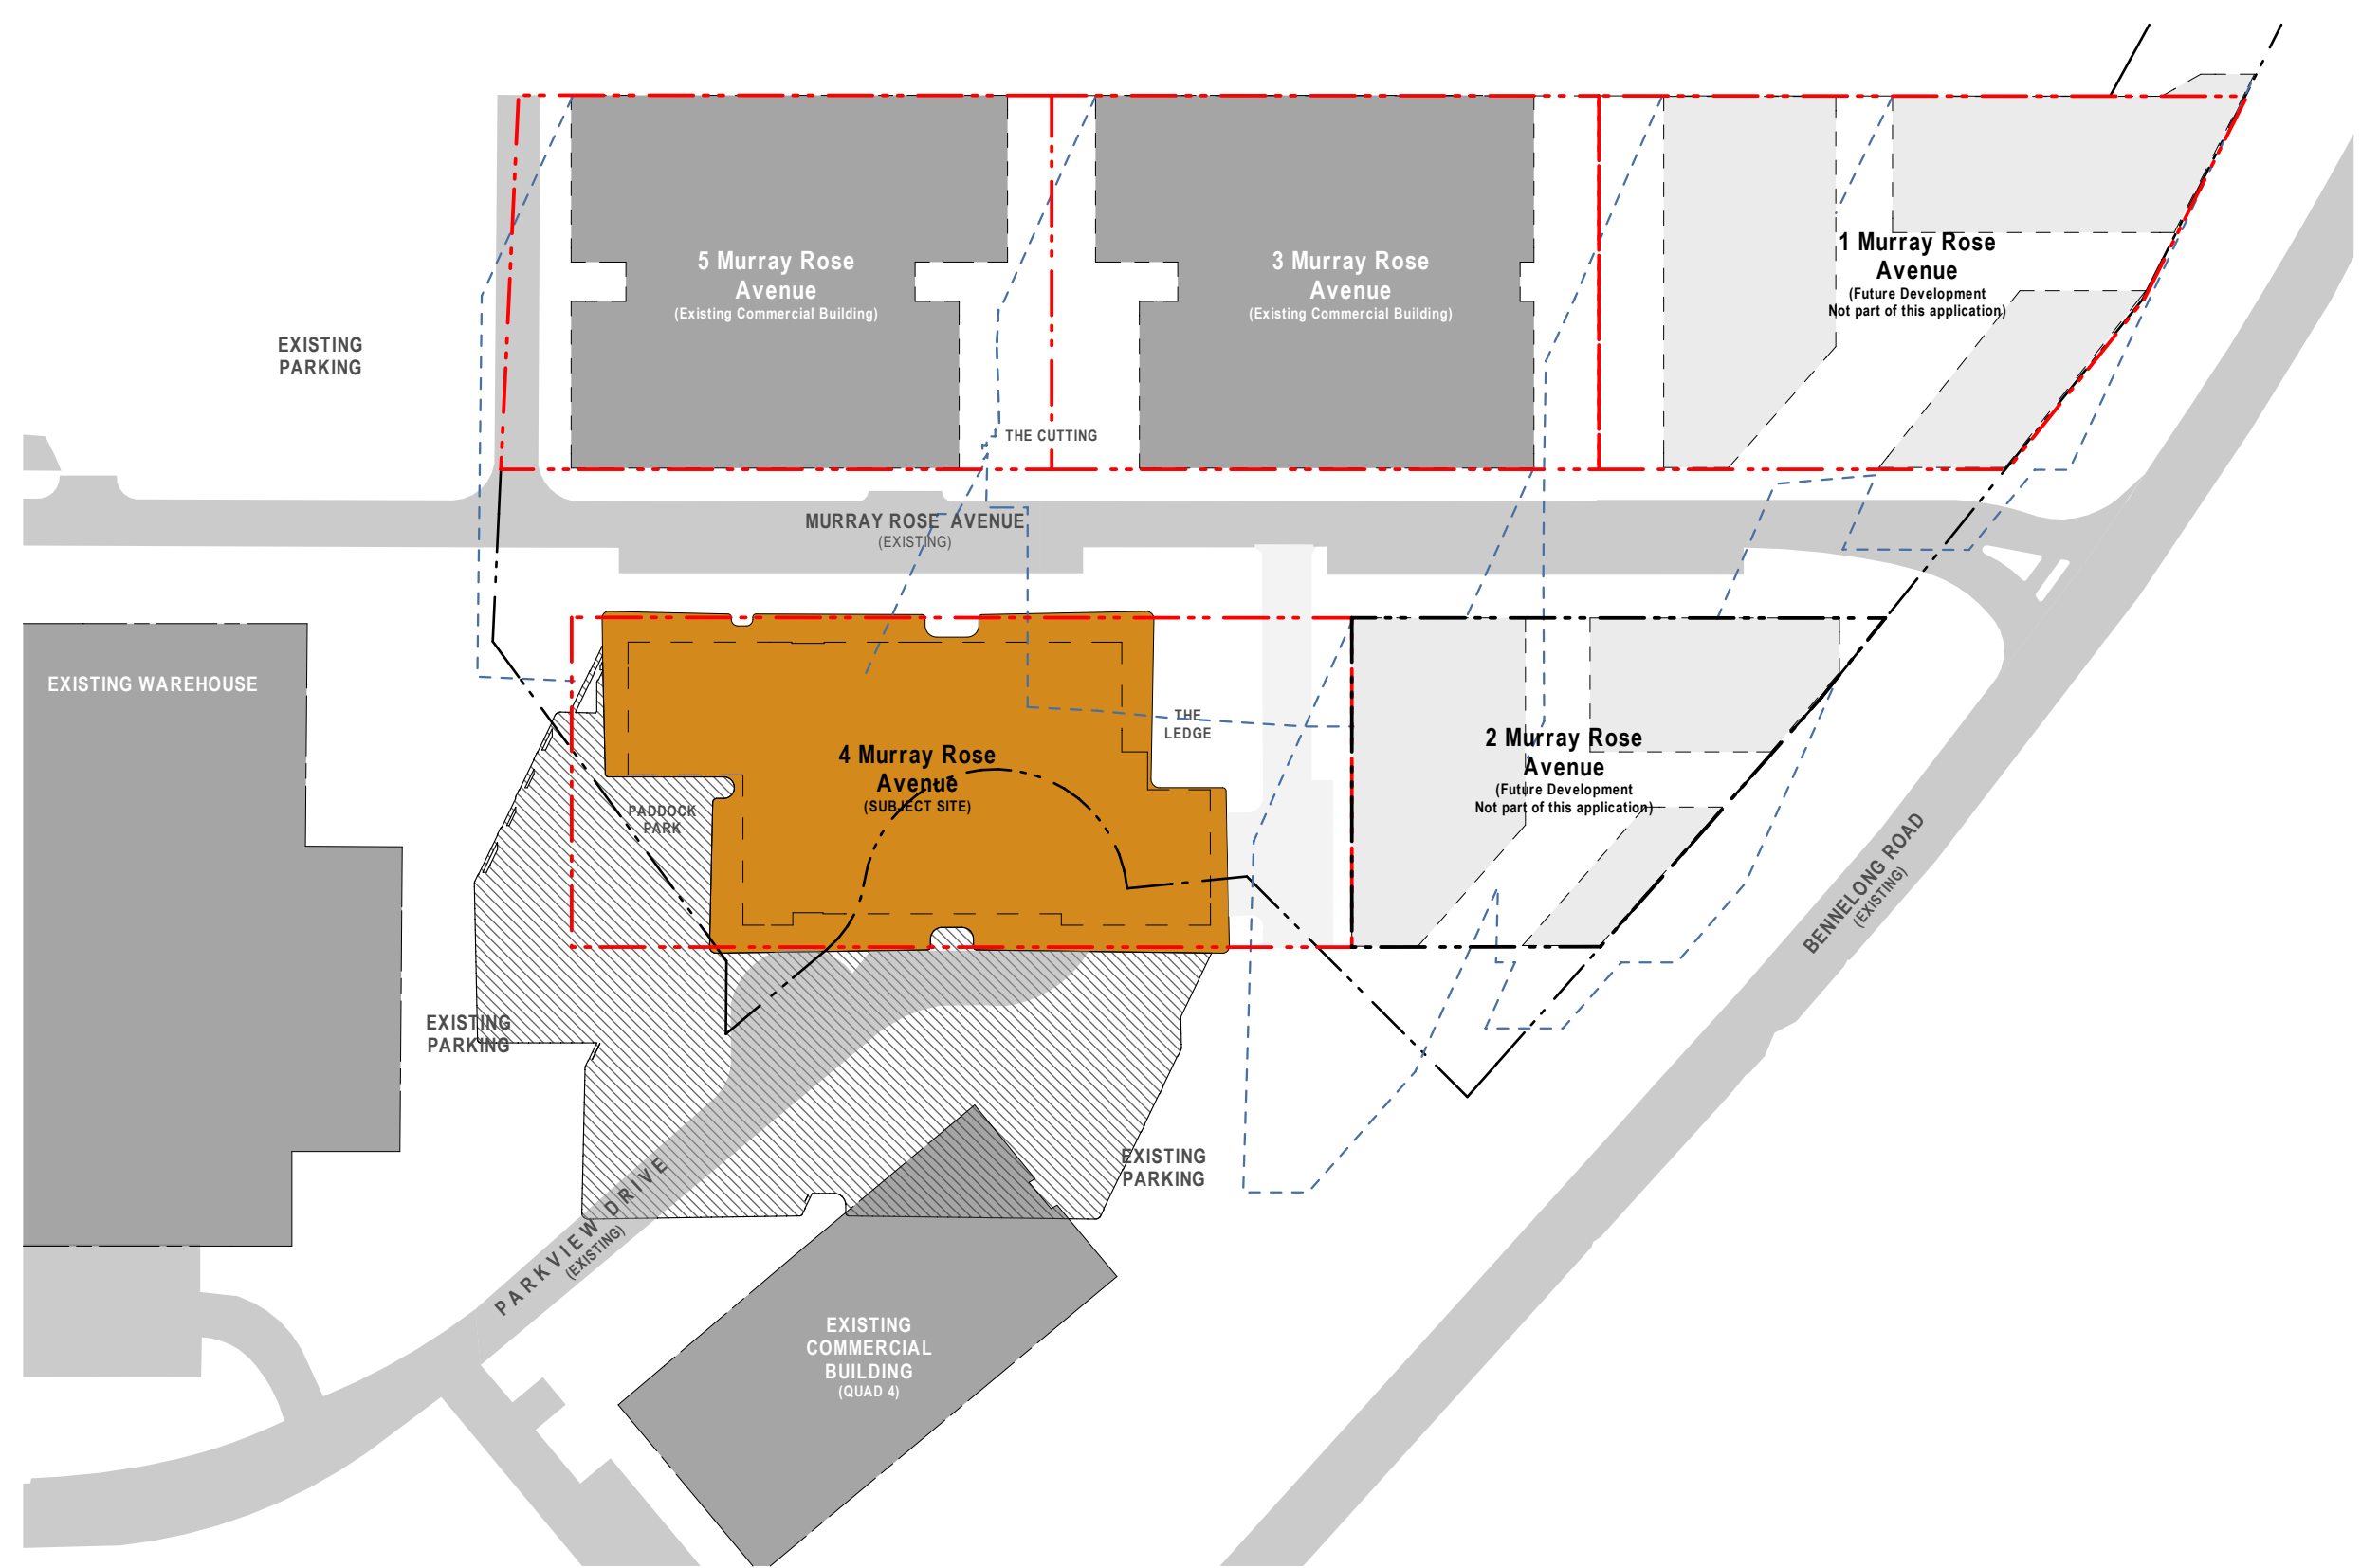


2 WINTER SOLSTICE 12pm
1:1000

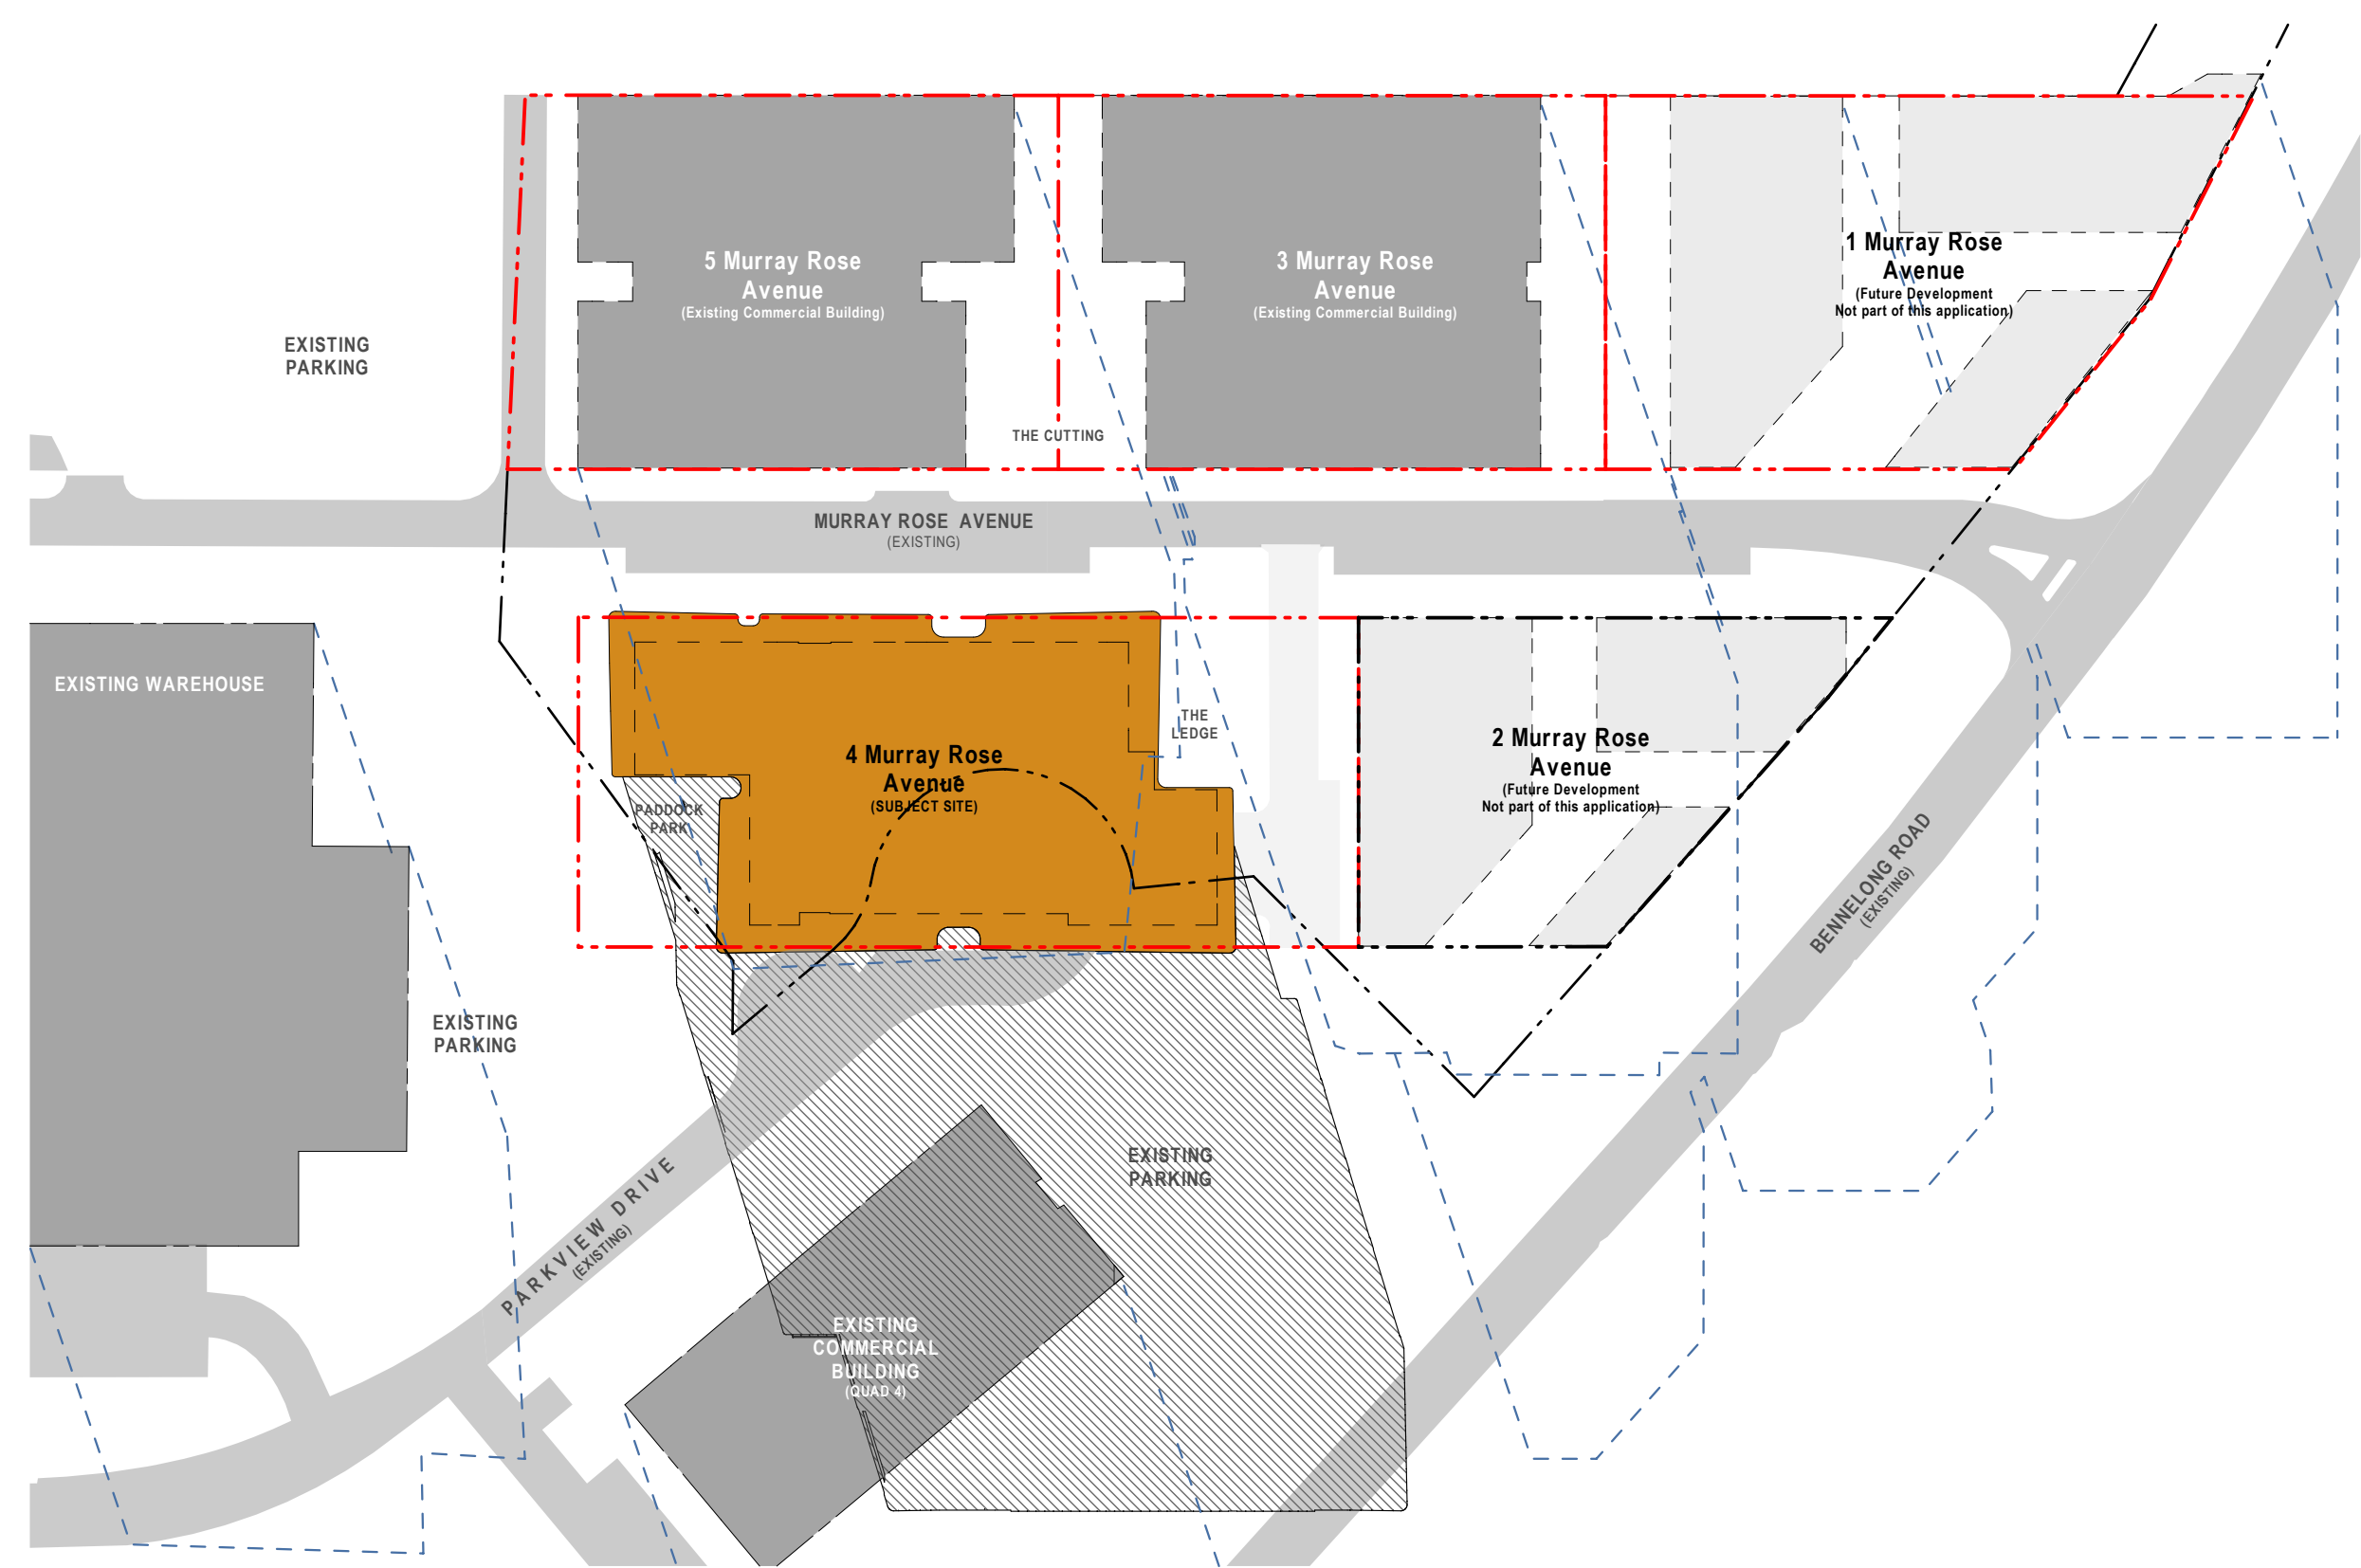


3 WINTER SOLSTICE 3pm
1:1000

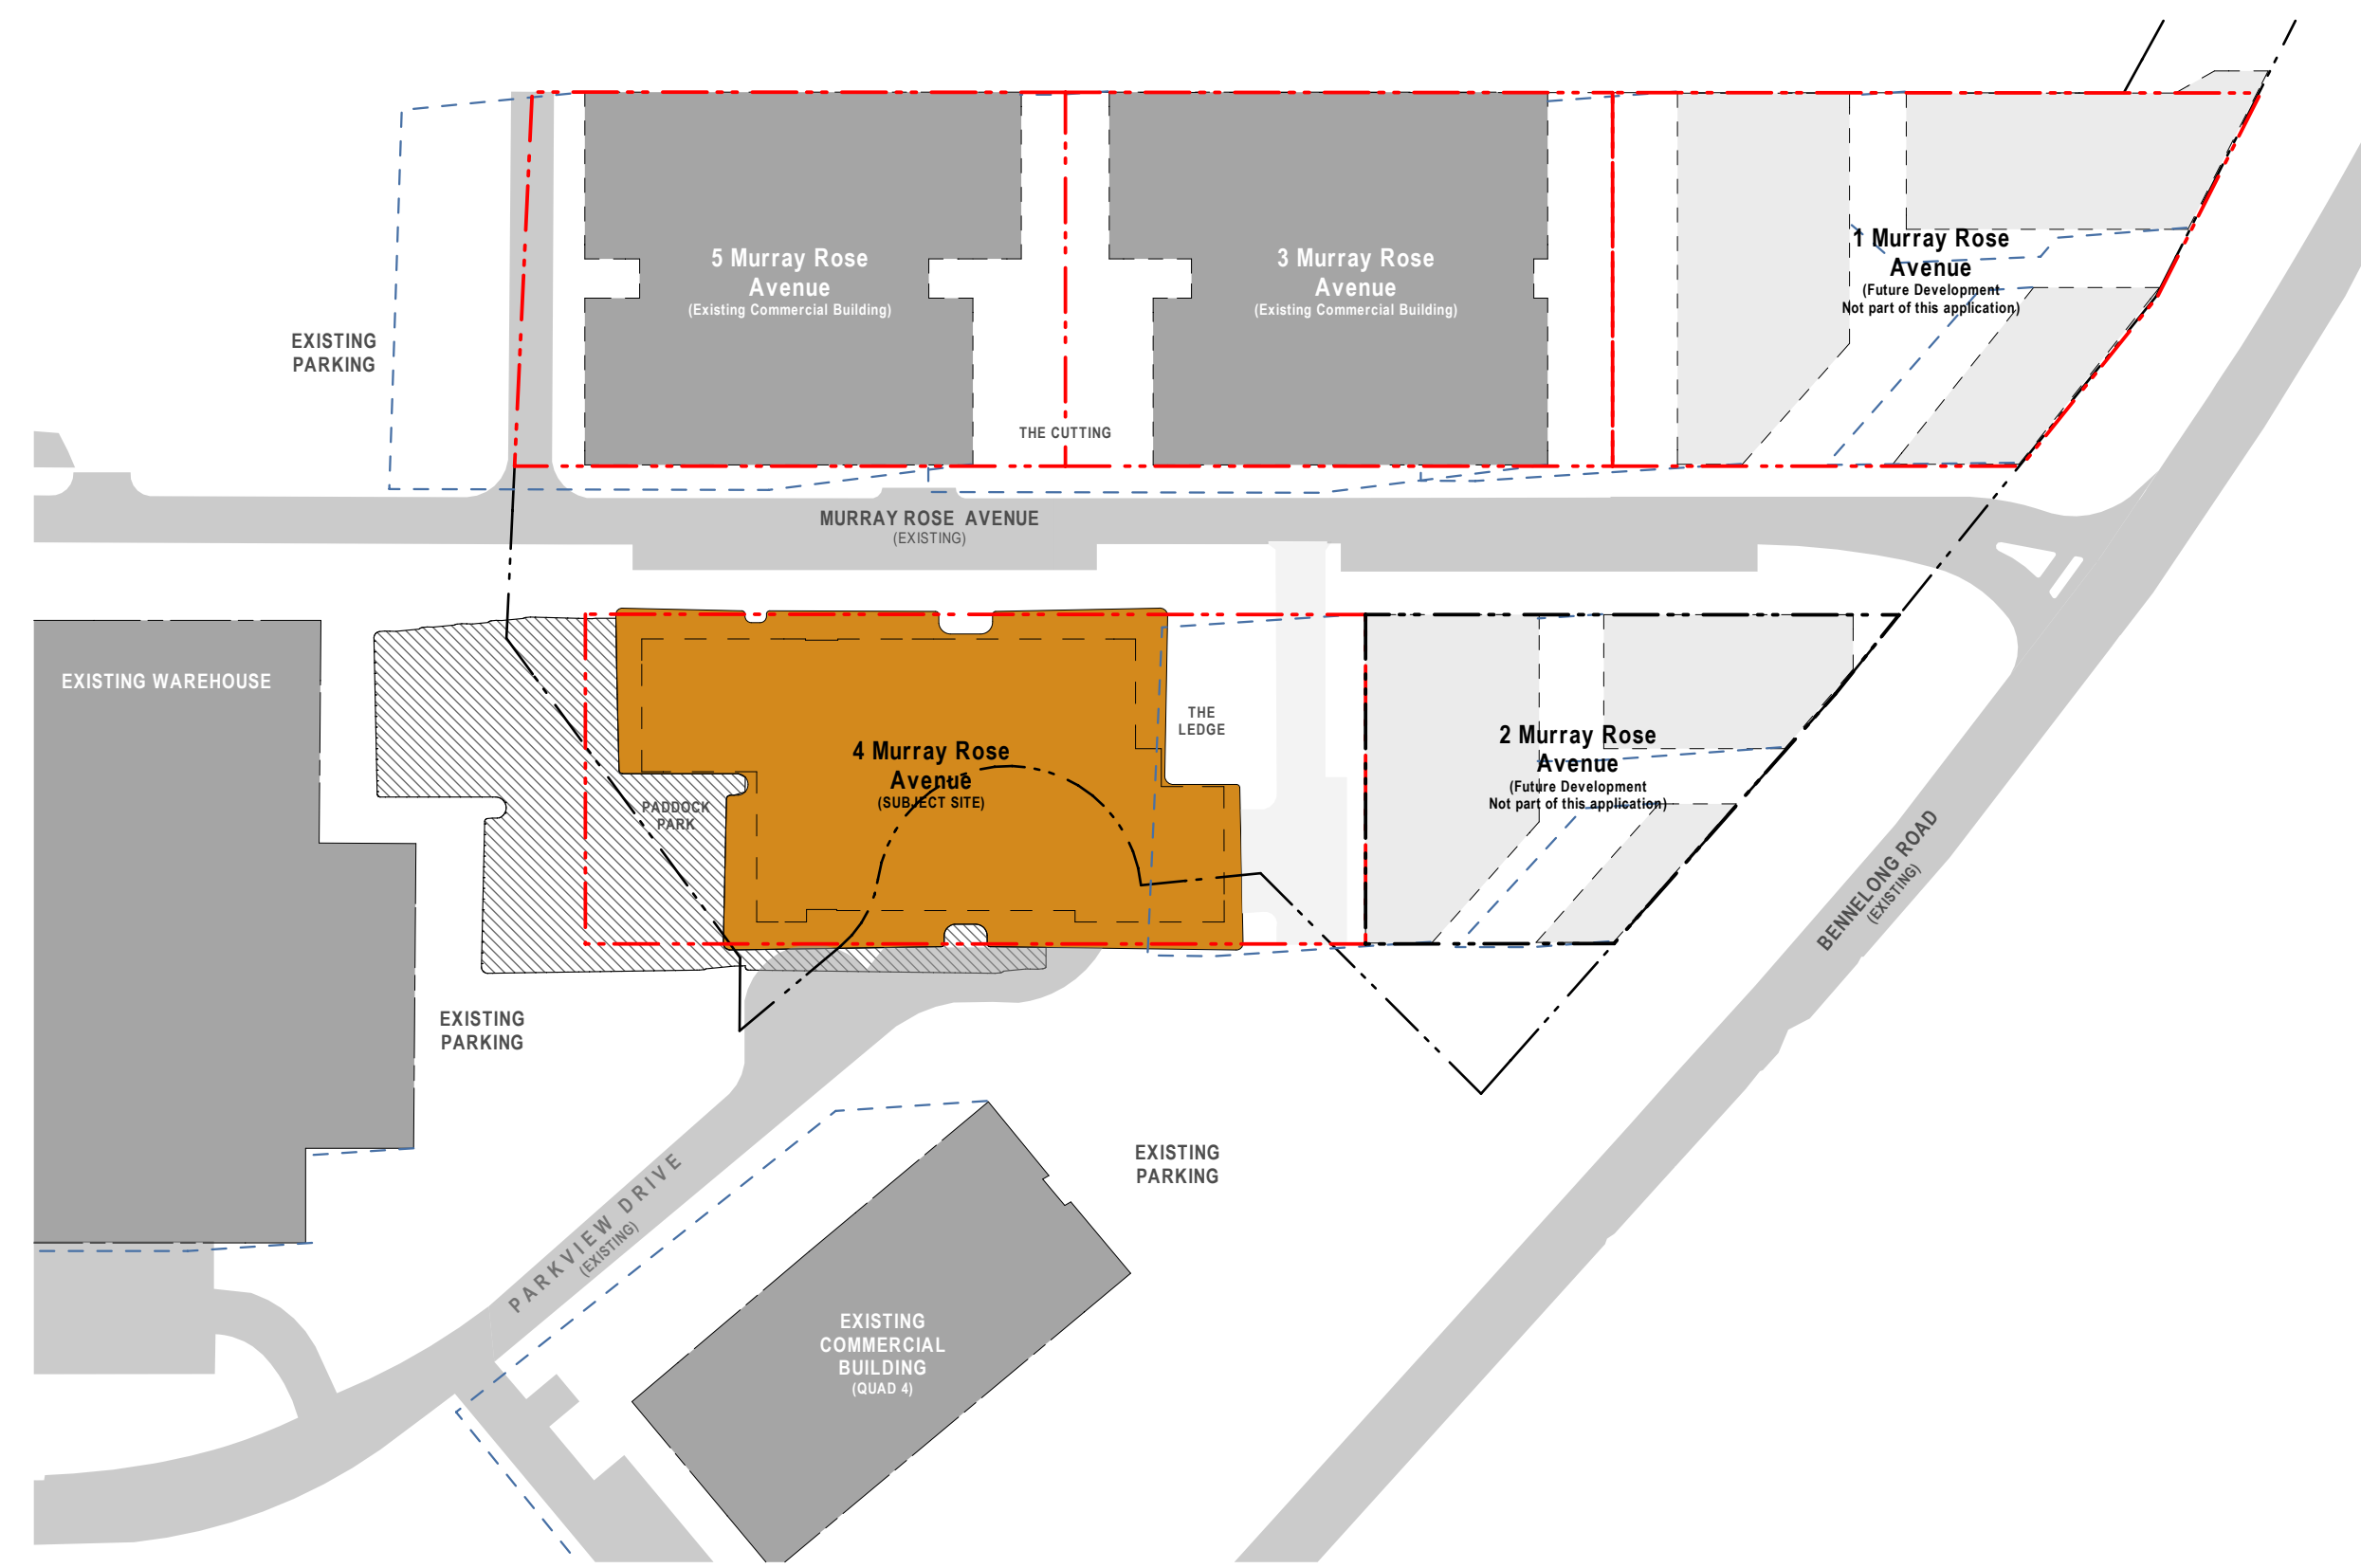


4 SPRING EQUINOX 9am
1:1000

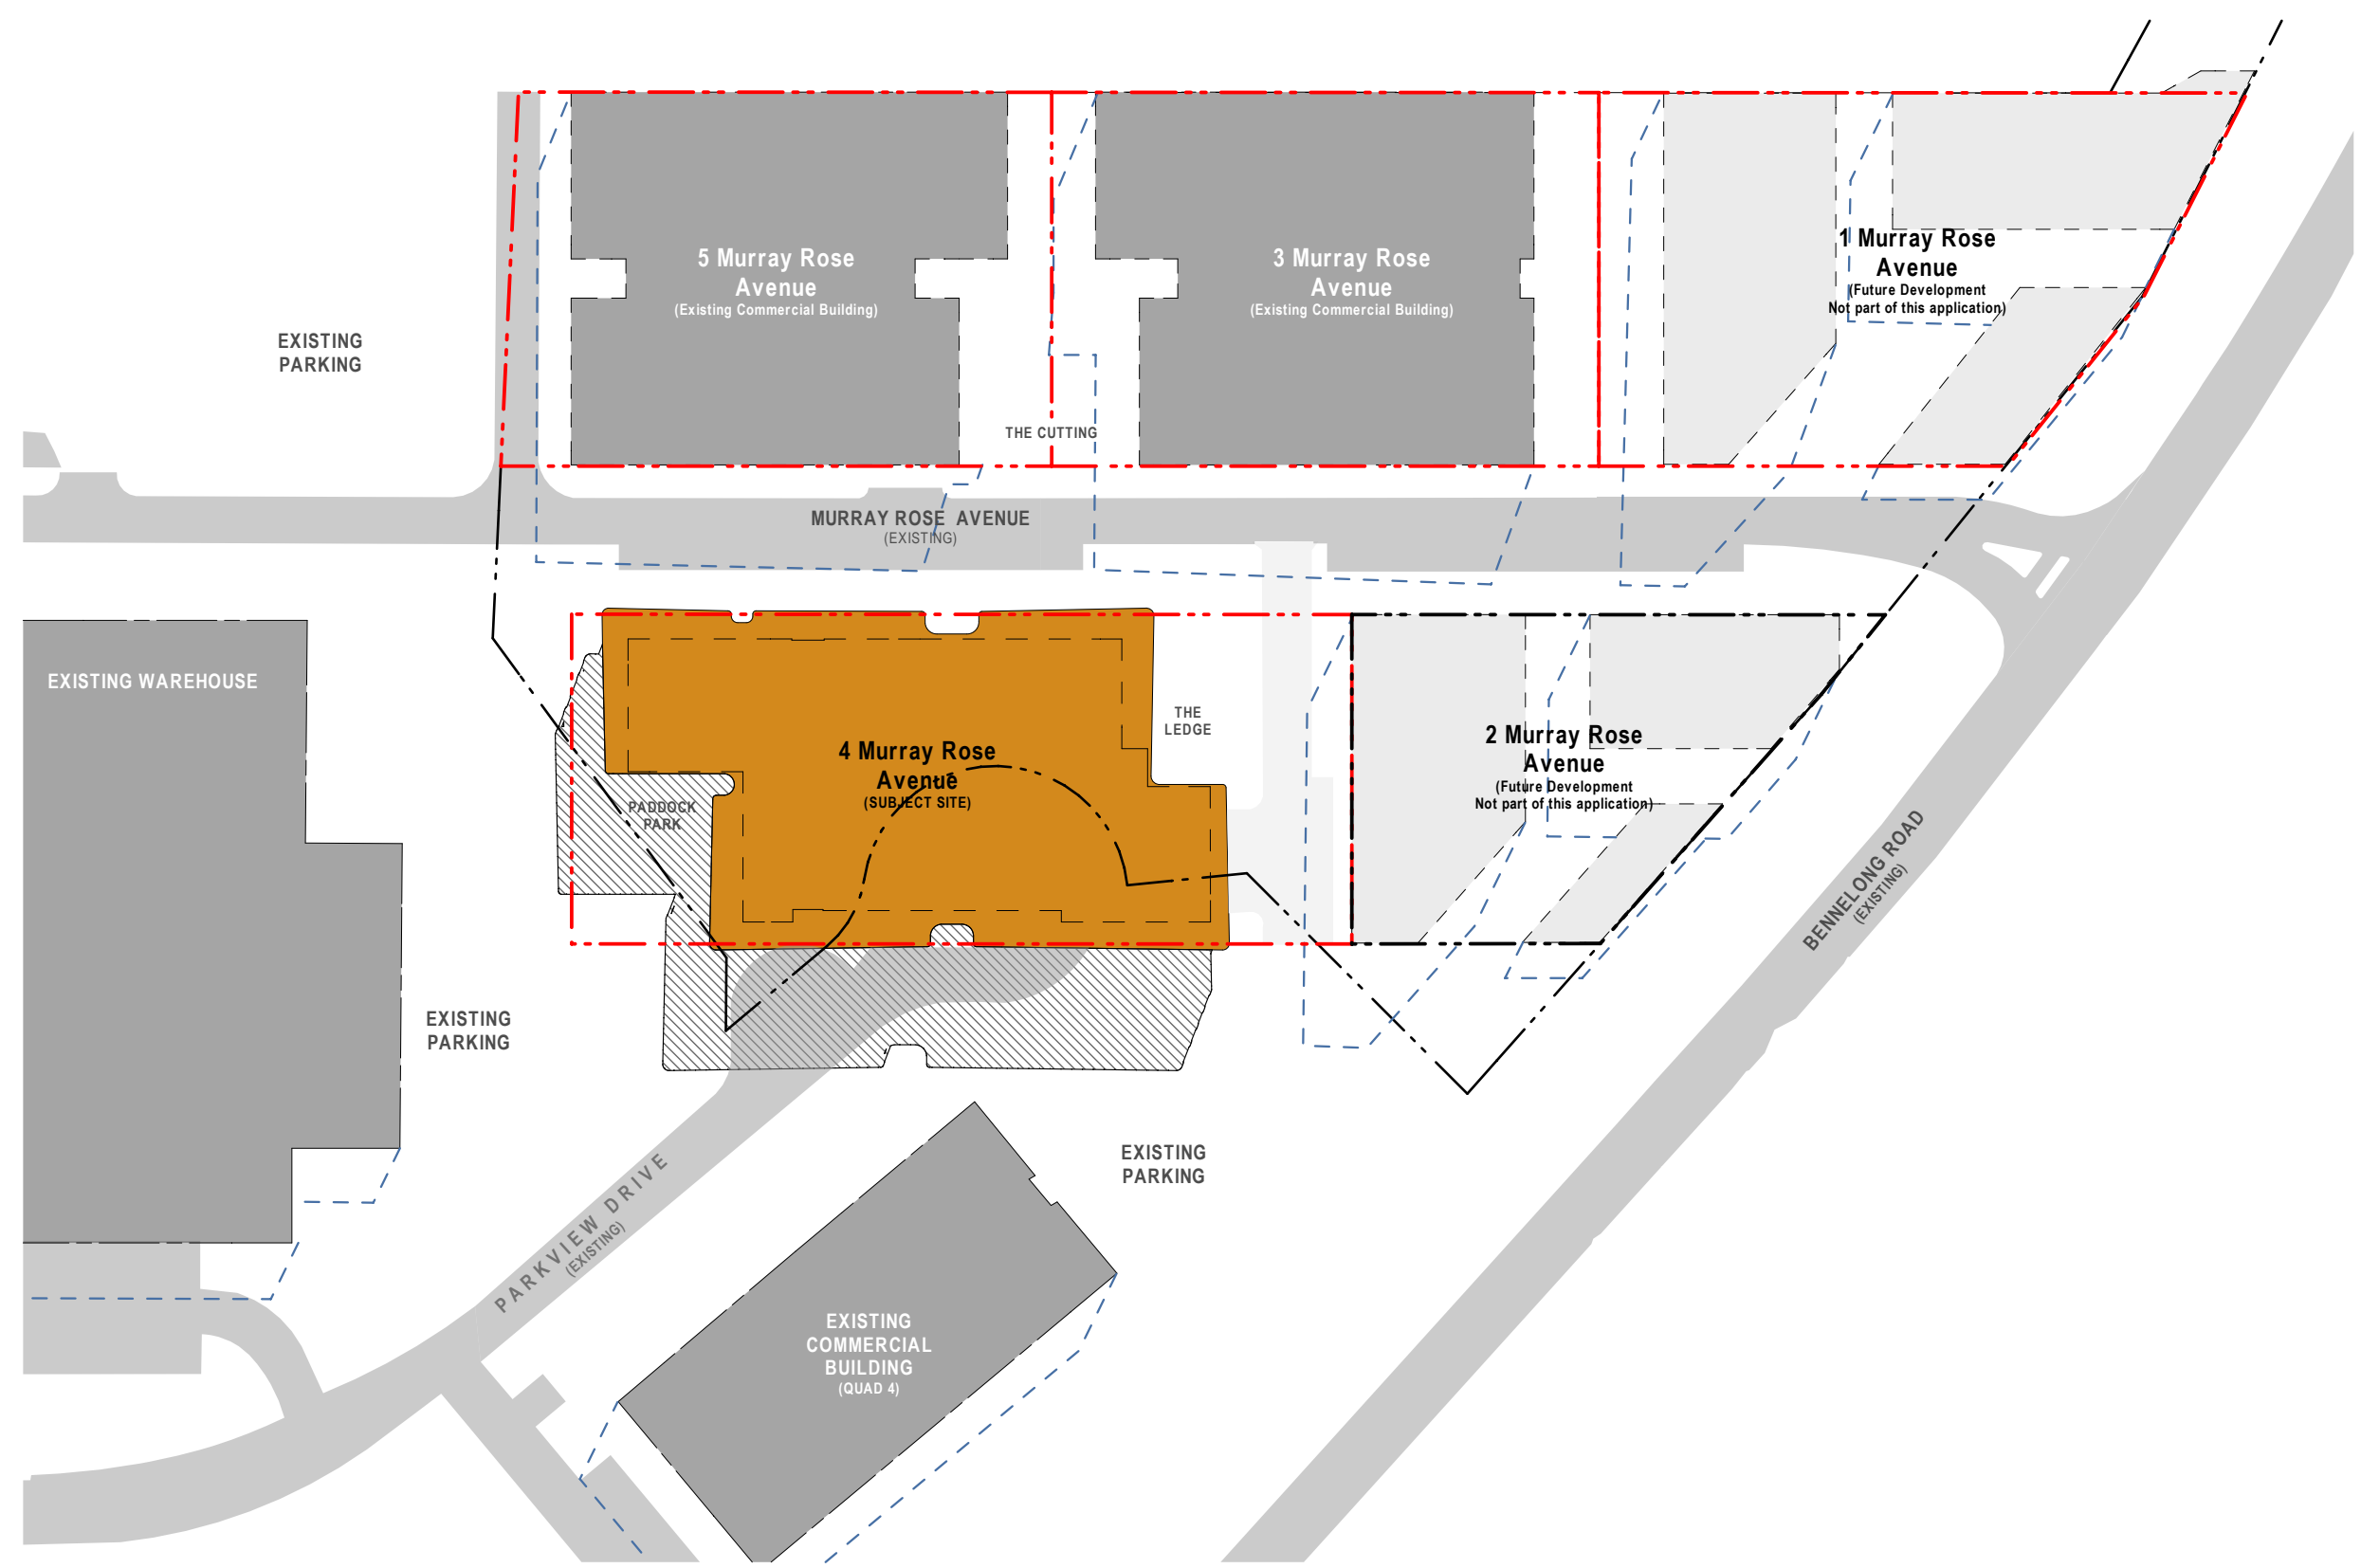


5 SPRING EQUINOX 12pm
1:1000

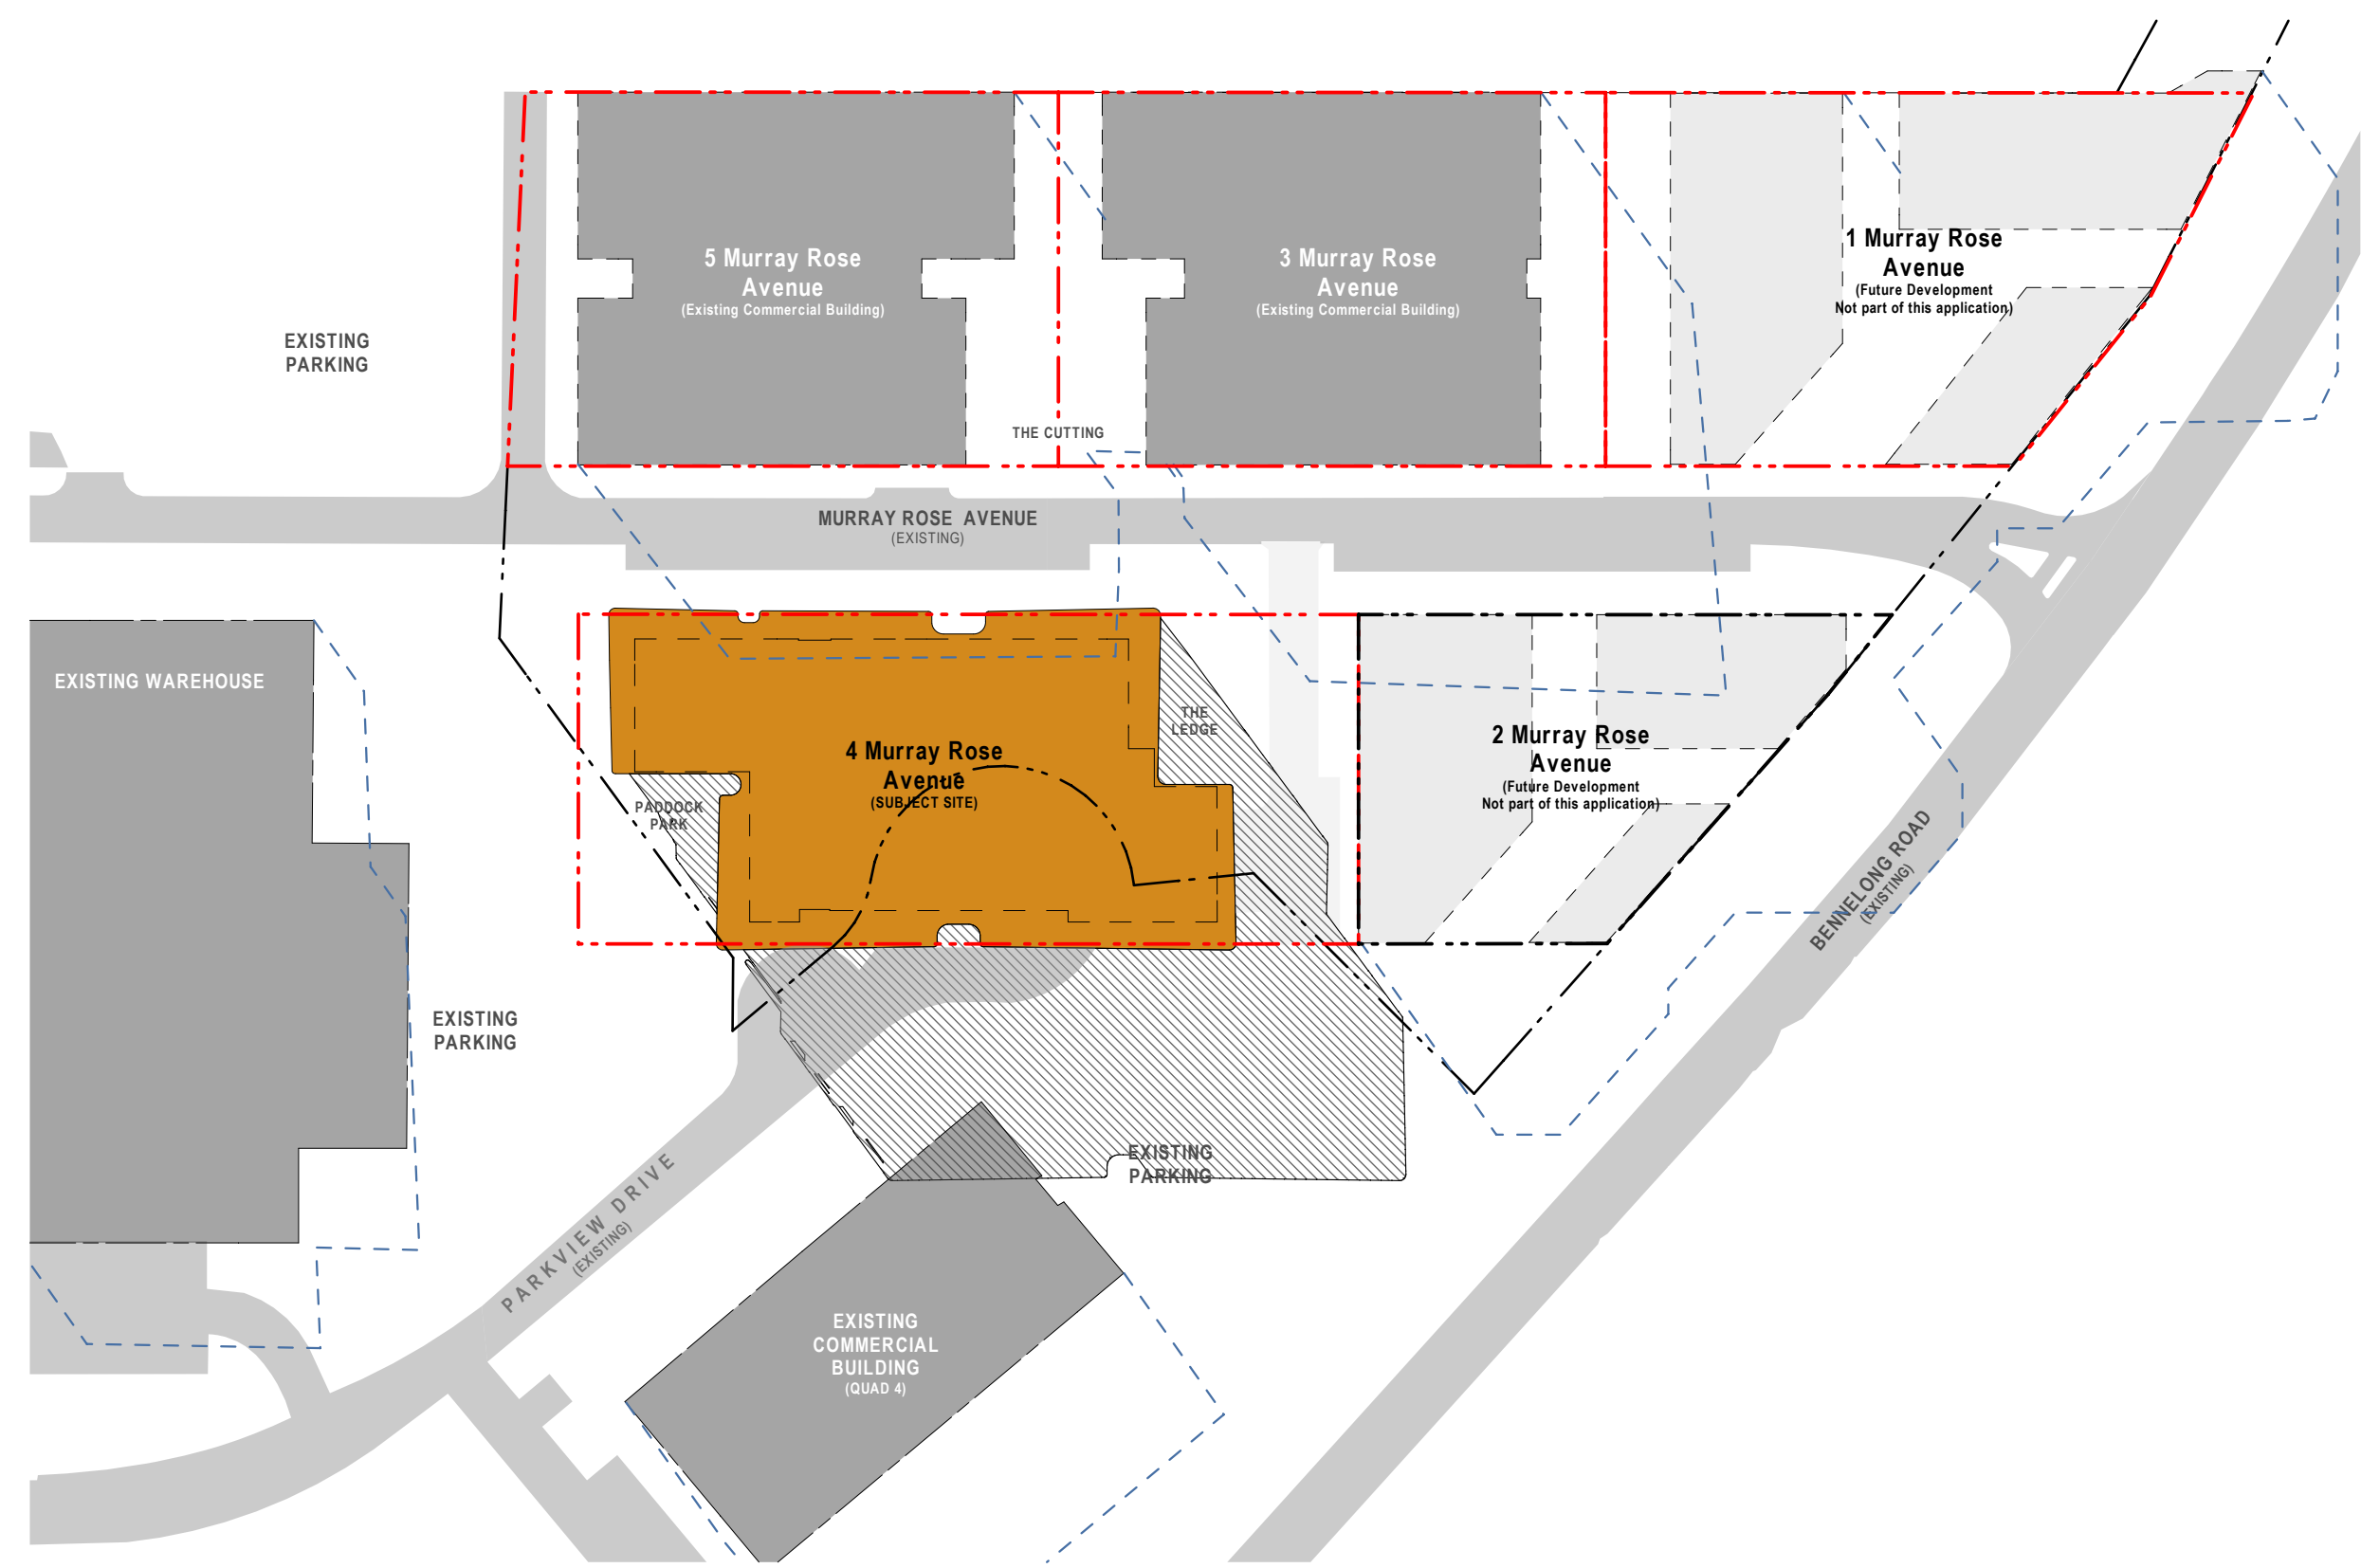


6 SPRING EQUINOX 3pm
1:1000

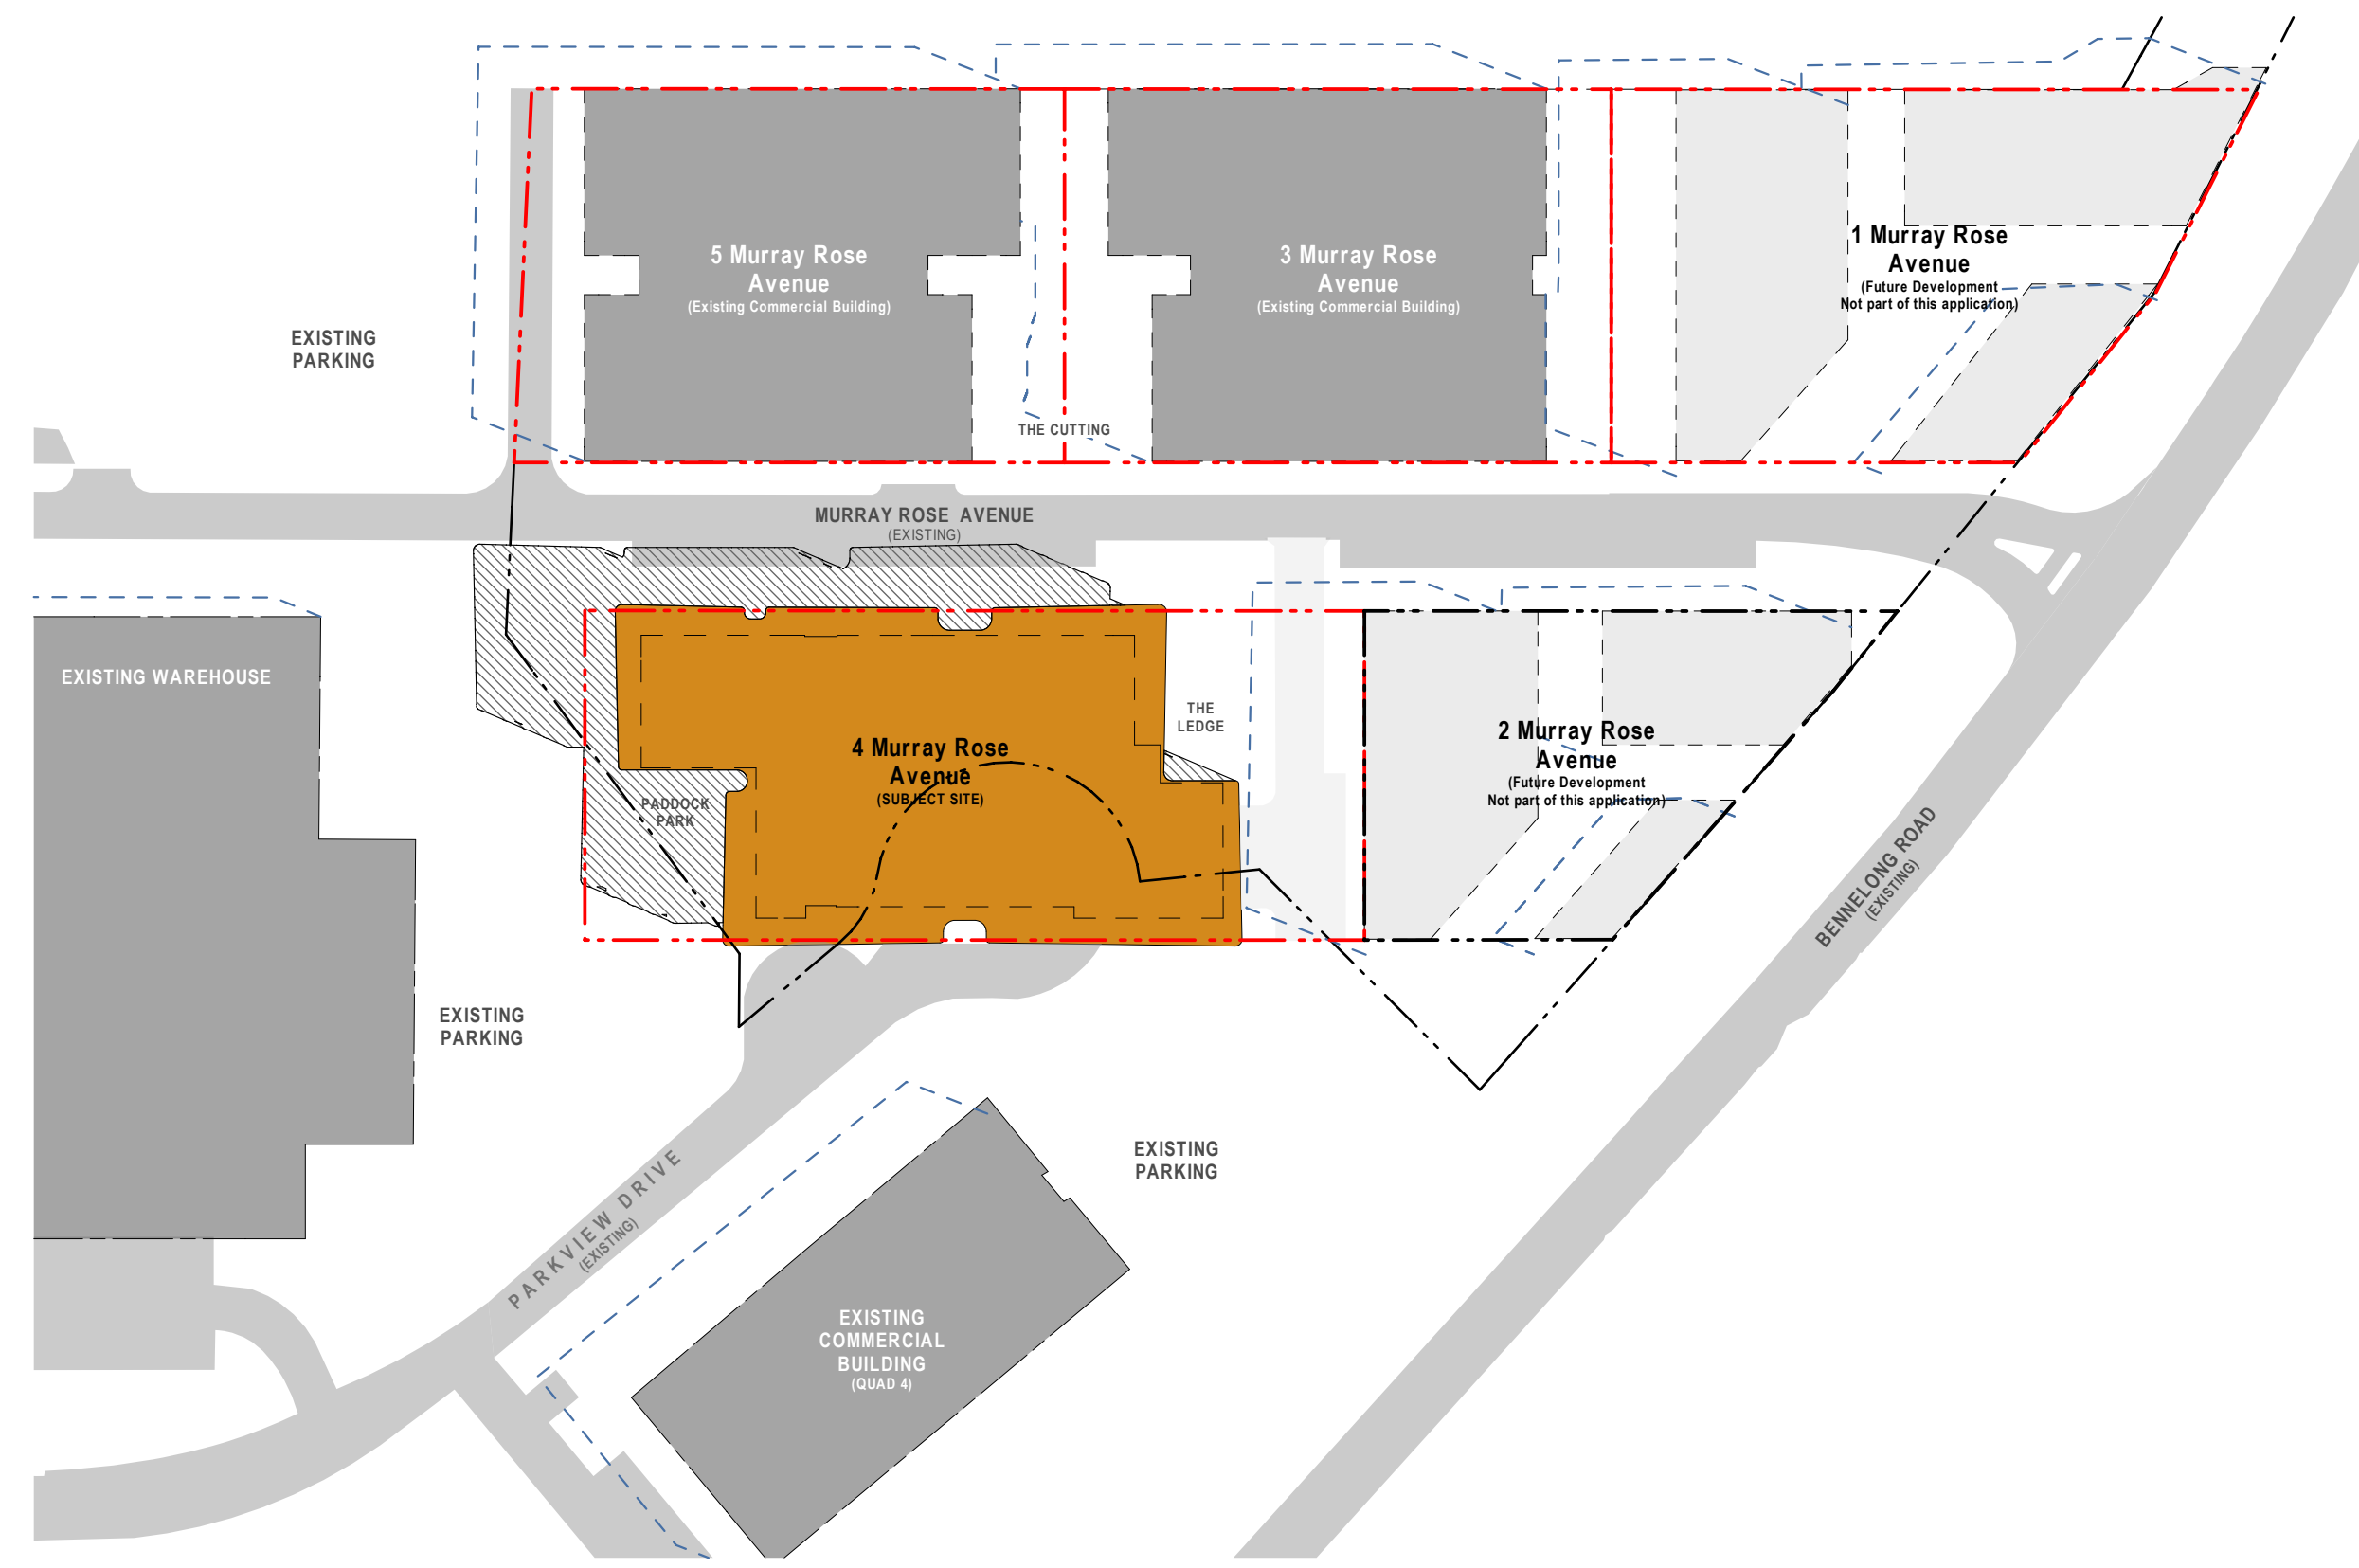

7 SUMMER SOLSTICE 9am
1:1000

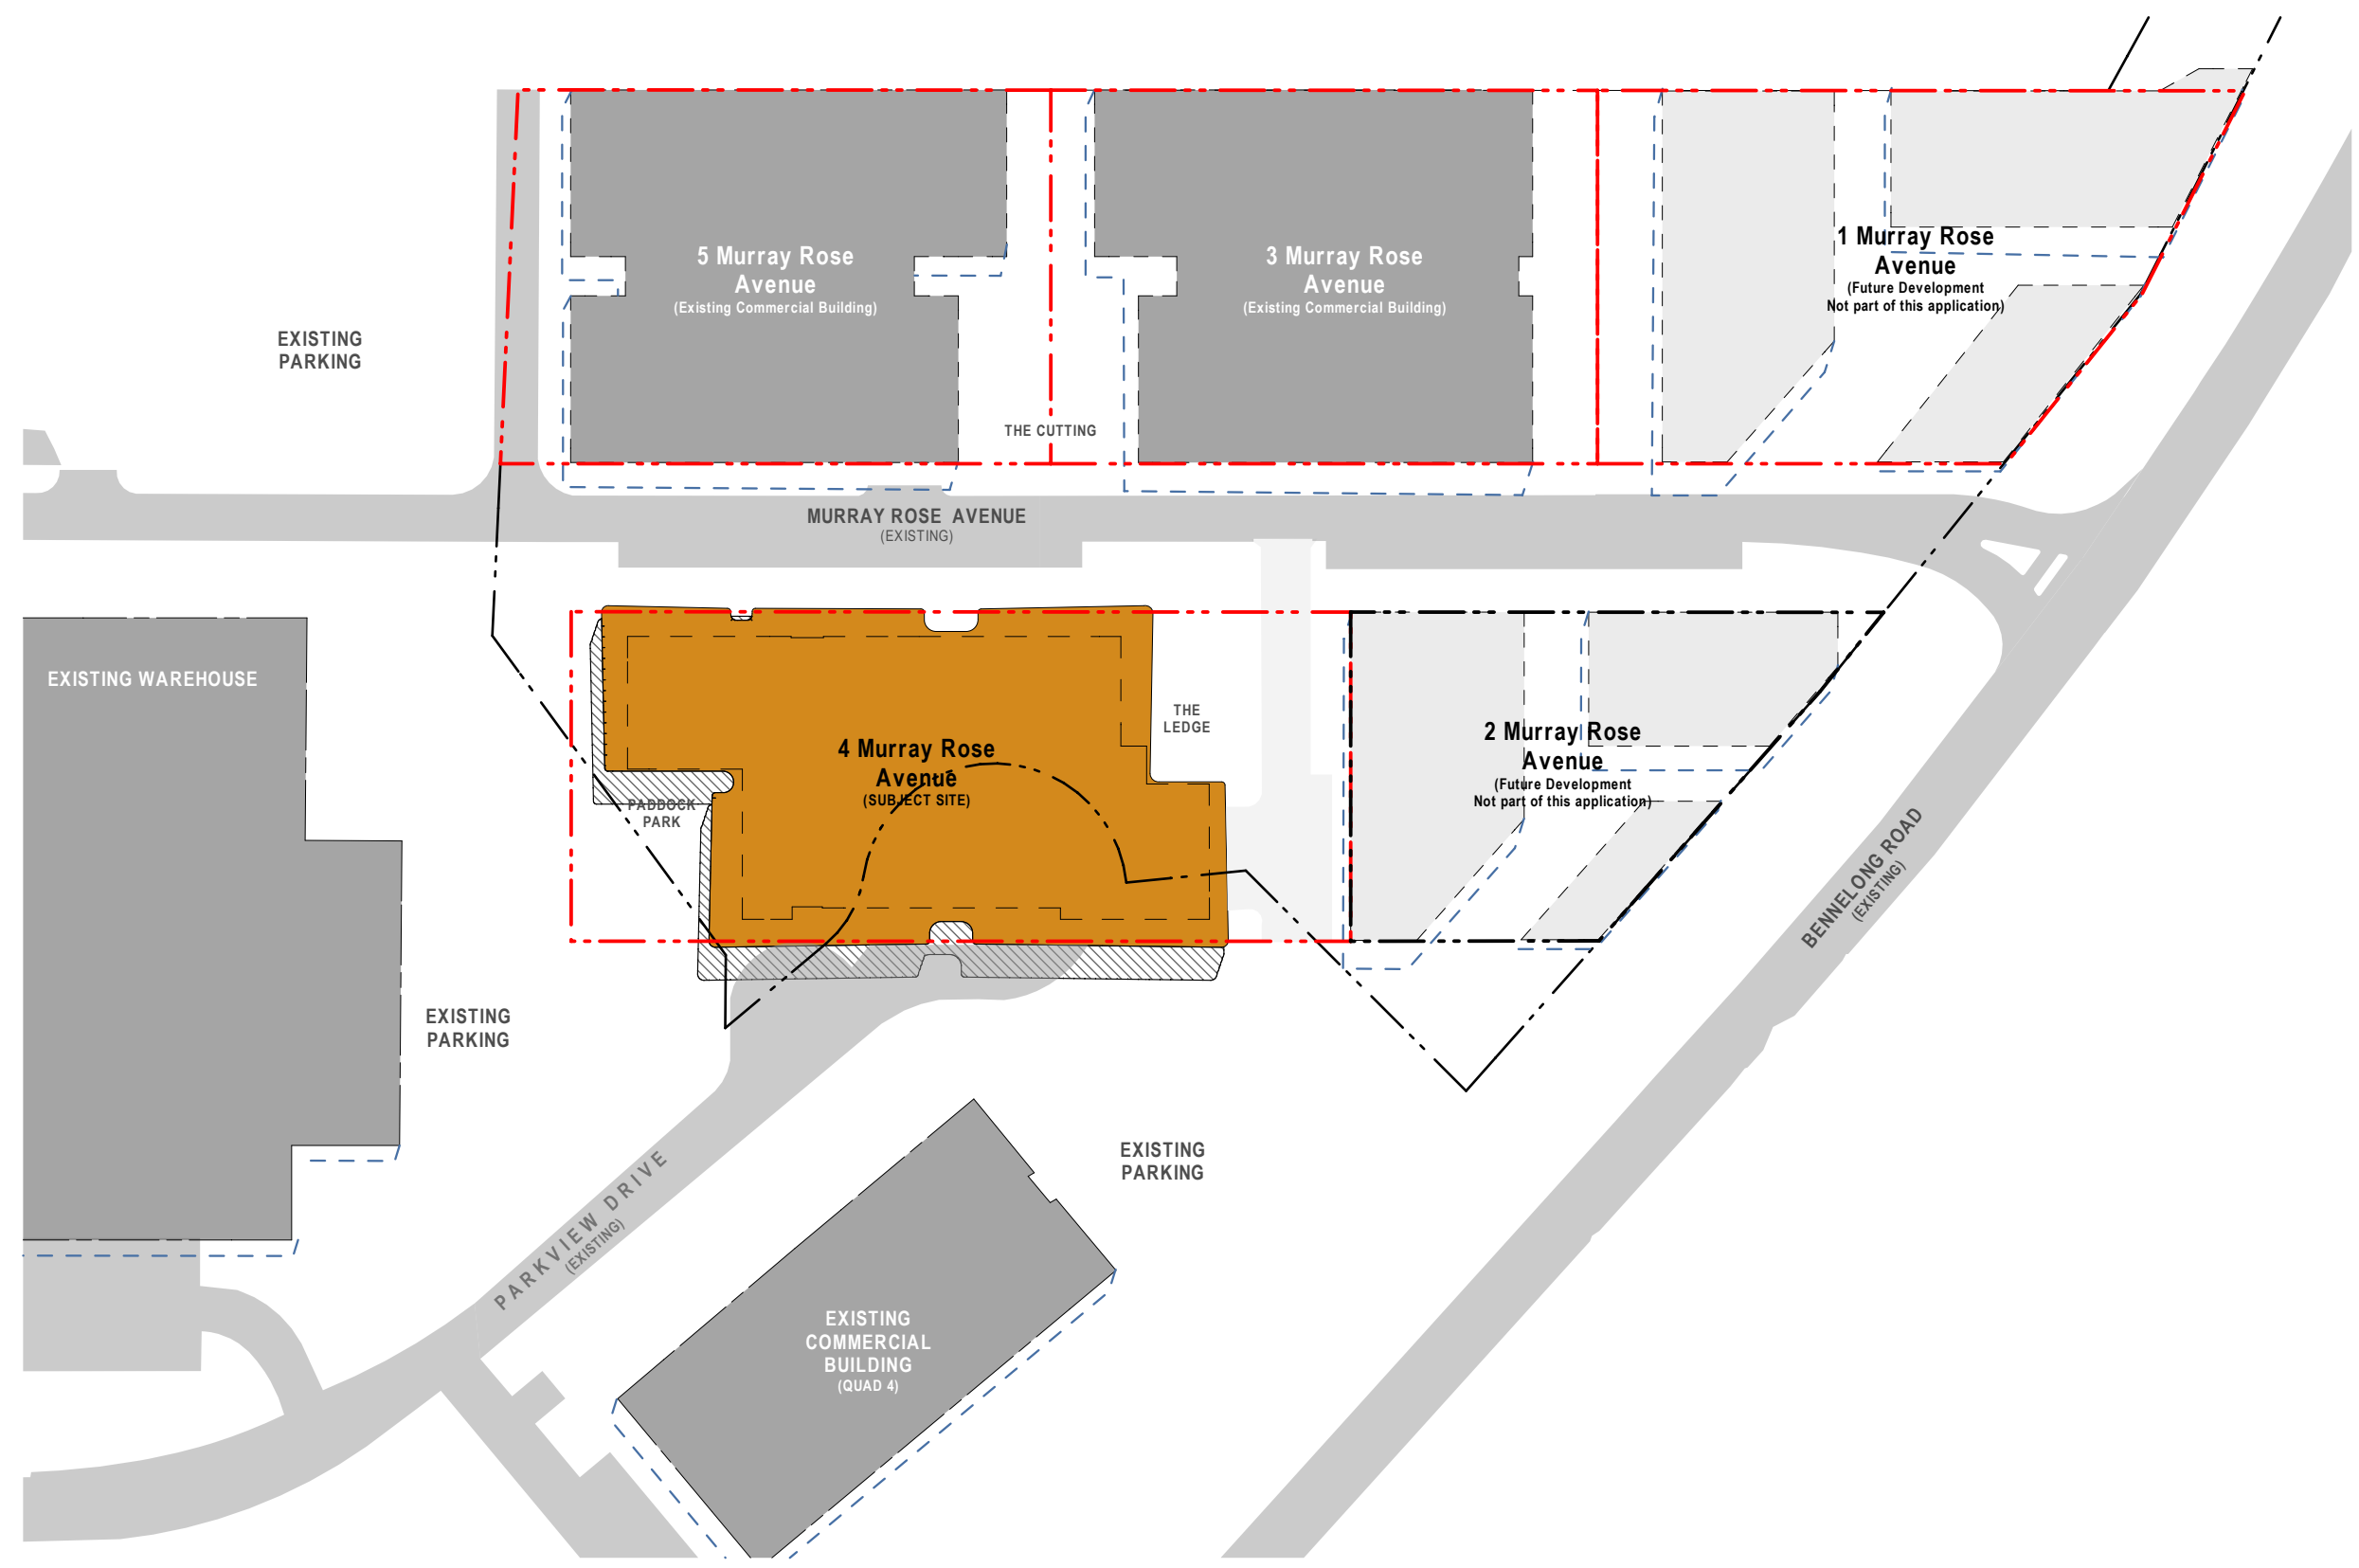

8 SUMMER SOLSTICE 12pm
1:1000

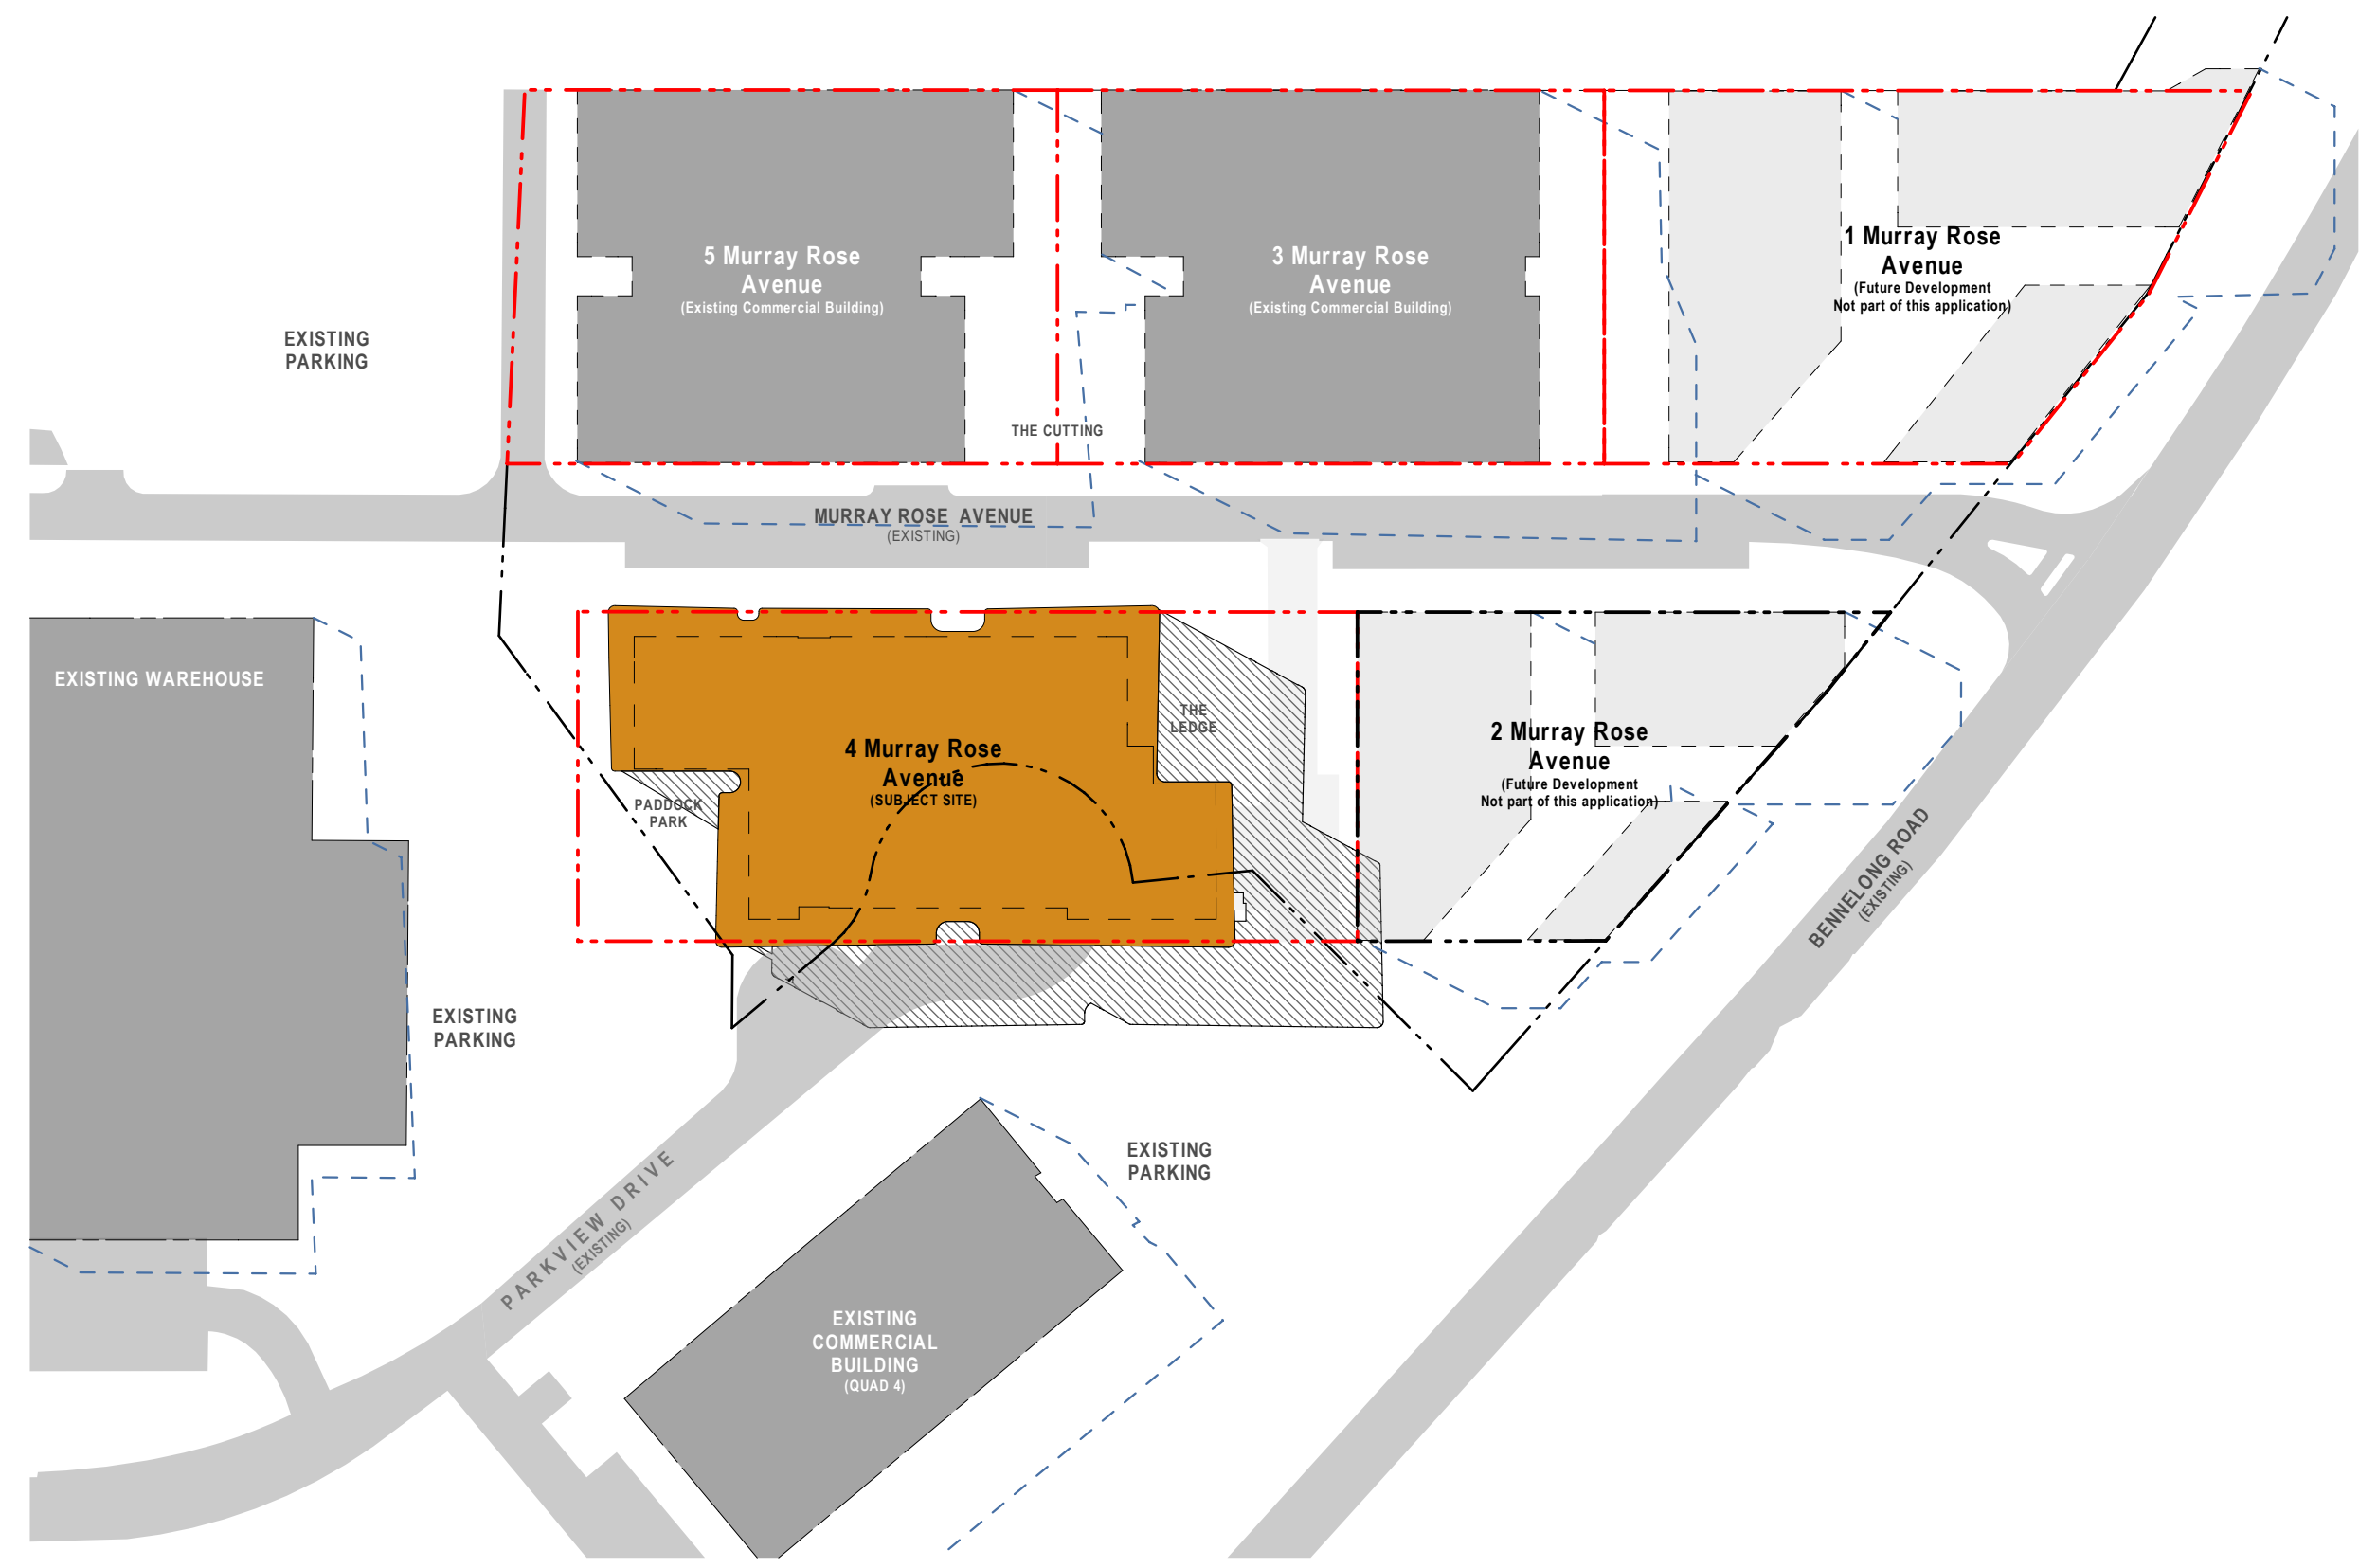

9 SUMMER SOLSTICE 3pm
1:1000

LEGEND

- SHADOWS FROM SUBJECT SITE
- SHADOWS FROM NEIGHBOURING SITES

NOTES
1. SHADOWS FROM THE SUBJECT SITE ARE SHOWN IN OPAQUE GREY. SHADOWS FROM NEIGHBOURING SITES ARE SHOWN IN DOTTED GREY.
CLIENT
THE GPT GROUP
Level 51 MLC Centre 19 Martin Pl Sydney
NSW 2000 AU

PROJECT MANAGER
LEND LEASE
The Bond, 30 Hickson Road, Millers Point,
NSW 2000 AU

GPT
The GPT Group

Lend Lease

Project Title
4MR
4 Murray Rose Avenue SOP NSW 2127 AU

Shadow Analysis

16/10/17 DS
Rev. Date Approved by
Scale 1:1000@A3, 33%@A3
Drawn by CM
Check by E
Project No. 12022
Drawing Title EA500
Section 96 Submission
Revision Notes
1 of 1
16/10/17 DS
Rev. Date Approved by
Scale 1:1000@A3, 33%@A3
Drawn by CM
Check by E
Project No. 12022
Drawing Title EA500
Section 96 Submission
Revision Notes
1 of 1

TURNER