


Response to Submissions – SSD 6078

Oakdale Central – Horsley Park

Construction of Warehouse and Distribution Facilities - Lots 1C, 2B and 3

Appendix C

Southern Regional Link Road Plan

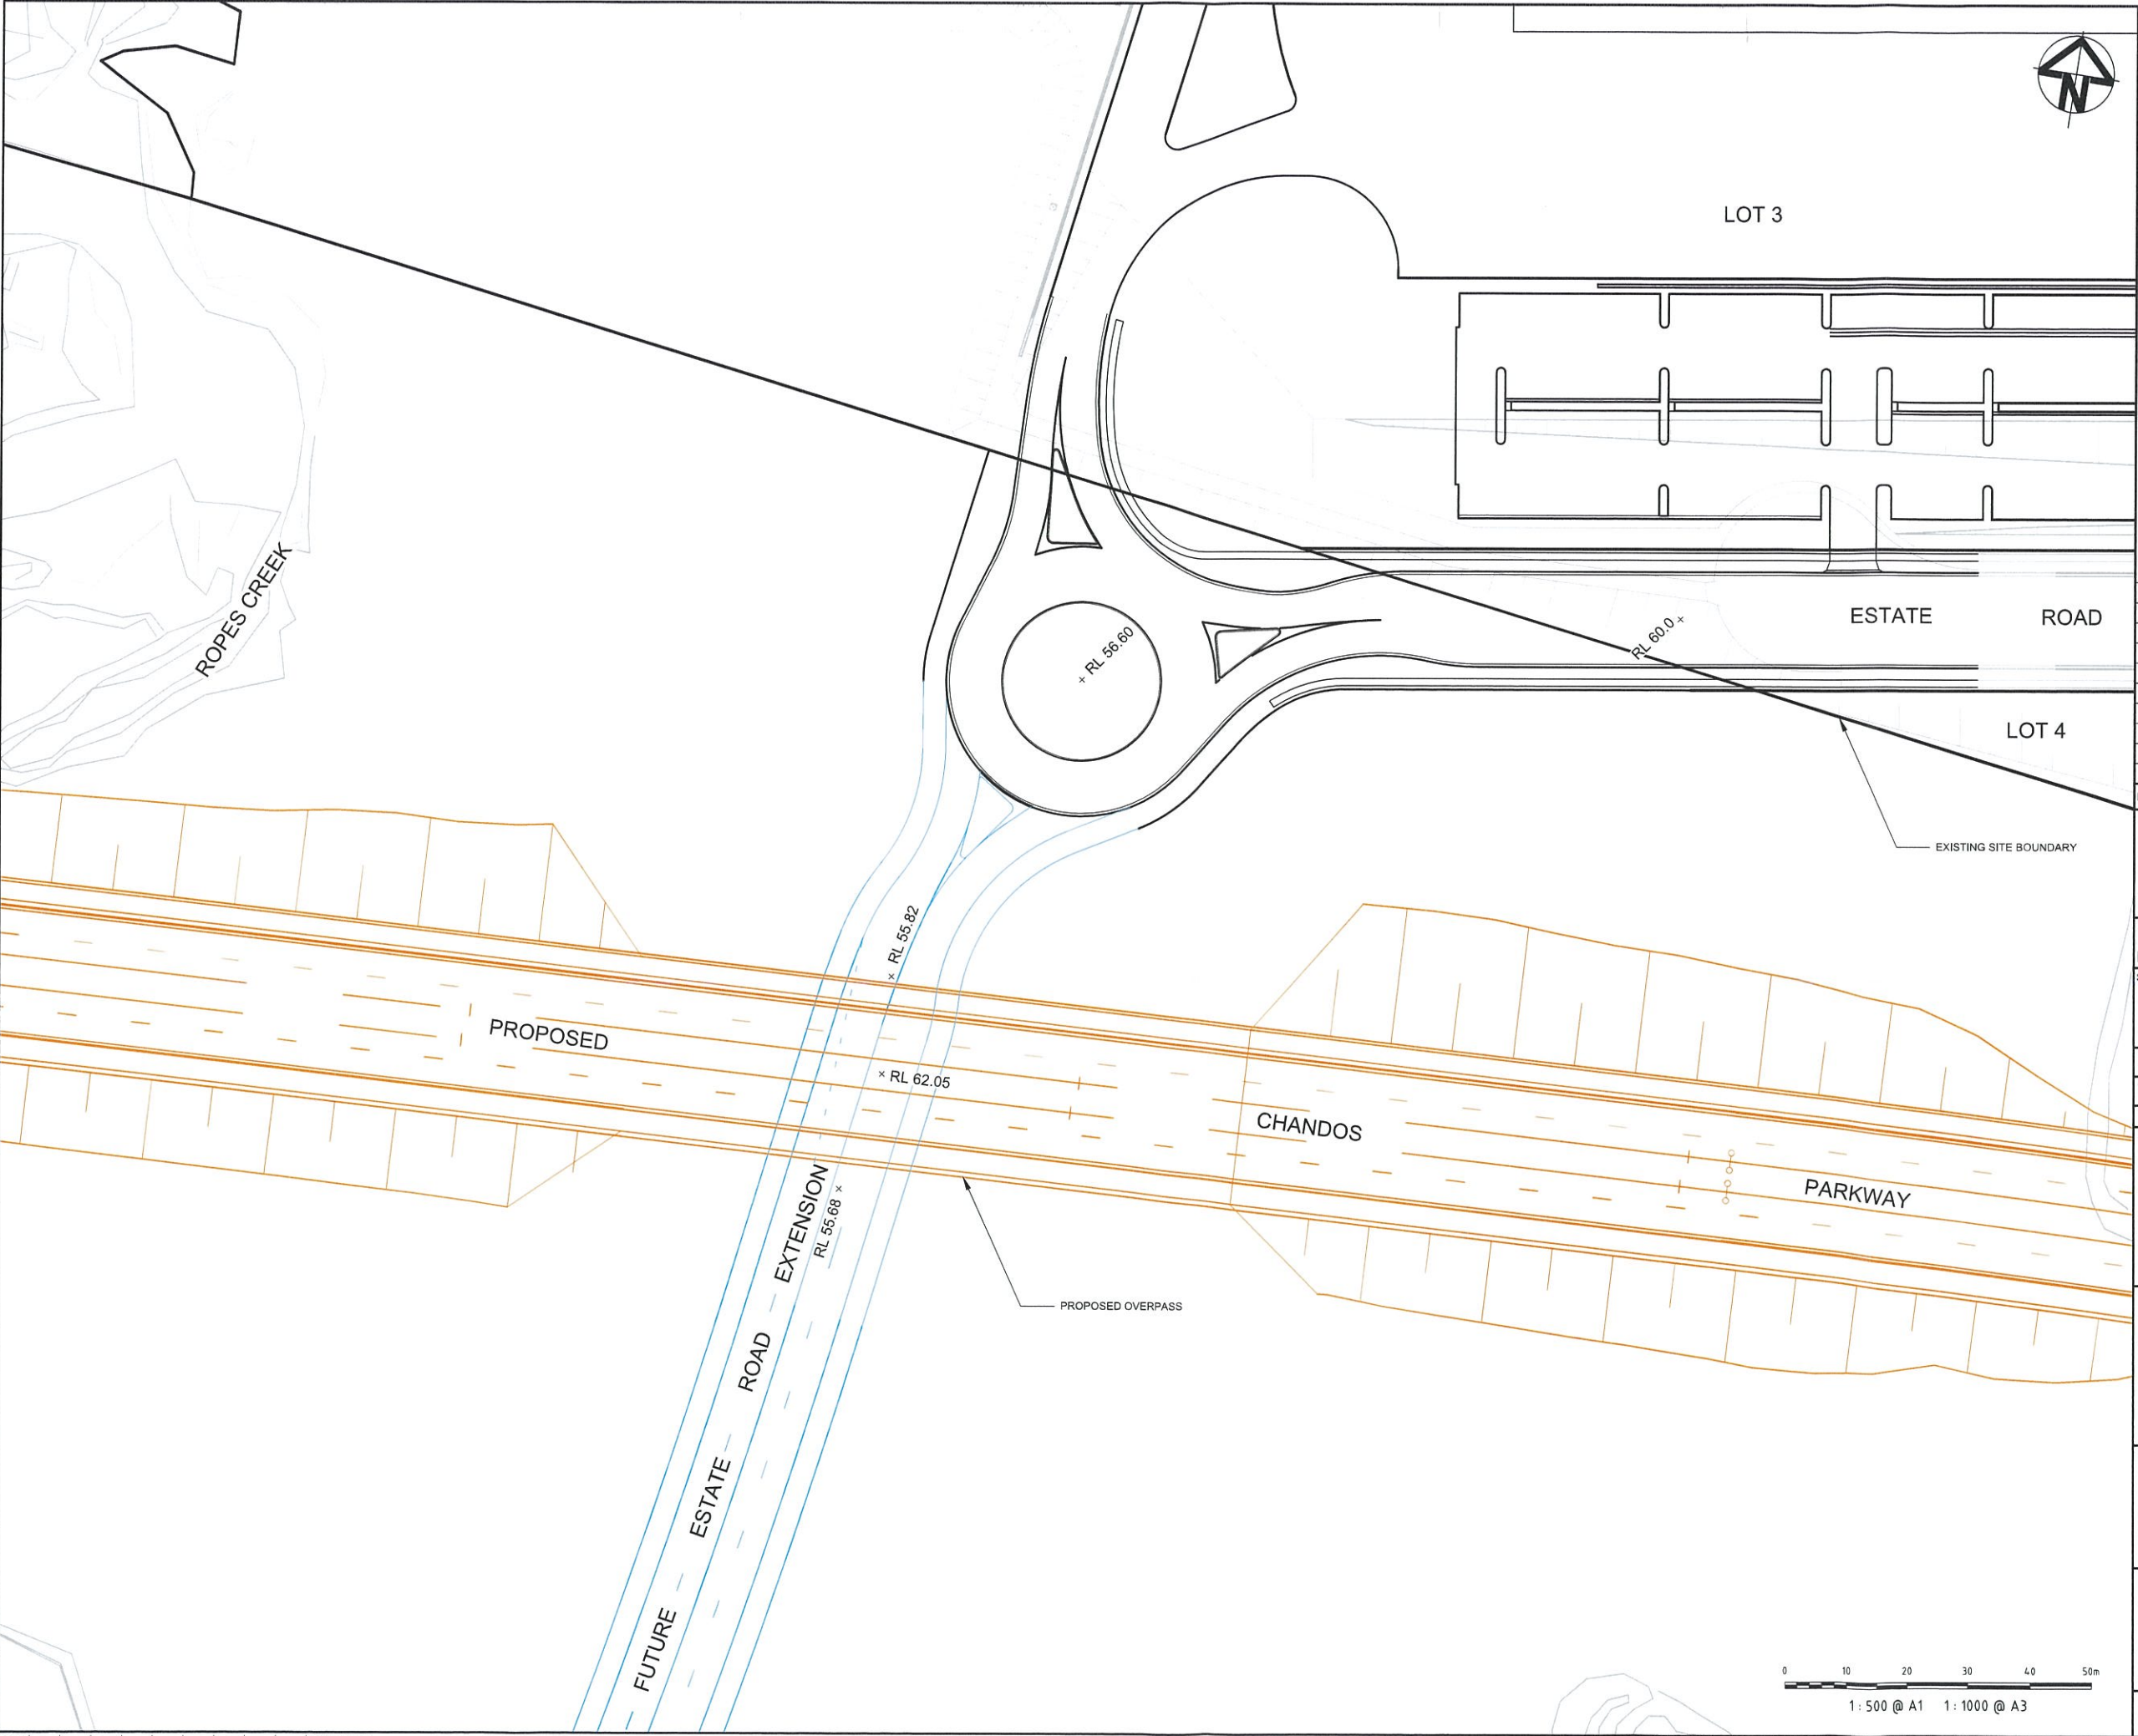

Issue	Description	Date
A	ISSUED FOR INFORMATION	28-05-14

THIS DRAWING CANNOT BE COPIED OR REPRODUCED IN ANY FORM OR USED FOR ANY OTHER PURPOSE OTHER THAN THAT ORIGINALLY INTENDED WITHOUT THE WRITTEN PERMISSION OF AT&L

Status		FOR INFORMATION		A1
NOT TO BE USED FOR CONSTRUCTION				
Scales	1 : 500 @ A1	Drawn FX		
		Designed FX		
Height Datum	AHD	Checked MM		
Grid	MGA	Approved		

File: SKC700_Western Link Road And Chandos Freeway.dwg

Client

Civil Engineers and Project Managers
at&l
Suite 702, 154 Pacific Hwy
St Leonards NSW 2065
ABN 96 130 882 405
Tel: 02 9439 1777
Fax: 02 9460 8413
www.atl.net.au
info@atl.net.au

Project
OAKDALE CENTRAL
INDUSTRIAL FACILITIES
LOTS 1C, 2B, 3A, 3B

Title
FUTURE ESTATE ROAD
AND CHANDOS PARKWAY
LAYOUT

Drawing No. SKC700	Project No. 13-143	Issue A
-----------------------	-----------------------	------------

