



NSW GOVERNMENT
Planning

Coordinator

Issued under the Environmental Planning and Assessment Act 1979

Approved Section 96 (1A) (1) (2) Modification Application

No. 1 granted on the 15 June 2015

in respect to MP 550 6078

Signed: [Signature]

Sheet No. 2 of 27

CENTRAL Area Schedule

TOTAL LAND AREA	612,065 sqm	Building Area
Lot	Site Area	
Lot 1A	41,368 sqm	20,220 sqm
Lot 1B	58,760 sqm	31,745 sqm*
Lot 1C	46,417 sqm	27,145 sqm*
Lot 2A	74,693 sqm	36,570 sqm
Lot 2B	60,010 sqm	31,080 sqm*
Lot 3	155,900 sqm	88,295 sqm*
SUB TOTAL	437,148 sqm	235,055 sqm*
Lot 4	21,615 sqm	0 sqm*
CENTRAL TOTAL	458,763 sqm	235,055 sqm*
Services Lot	10,000 sqm	
Biodiversity Lot A	18,367 sqm	
Biodiversity Lot B	40,812 sqm	
Biodiversity Lot C	41,533 sqm	
Road Widening Lots	4,795 sqm	

* Areas subject to Survey.



Oakdale
EAST
Lot 1
DP 843901

Oakdale
SOUTH
Lot 82
DP 75204

Oakdale
WEST
Lot 1
DP 120679

Estate road extension approved
under NSW Modification to
PAF1 - (08_0086 MOD 5)

See 550 6078
MOD 2

CENTRAL Area Schedule

TOTAL LAND AREA		612,065 sqm
Lot	Site Area	Building Area
Lot 1A	41,368 sqm	20,220 sqm
Lot 1B	58,760 sqm	31,745 sqm*
Lot 1C	46,417 sqm	27,145 sqm*
Lot 2A	74,693 sqm	36,570 sqm
Lot 2B	60,010 sqm	31,080 sqm*
Lot 3	155,900 sqm	88,295 sqm*
SUB TOTAL	437,148 sqm	235,055 sqm*
Lot 4	21,615 sqm	0 sqm*
CENTRAL TOTAL	458,763 sqm	235,055 sqm*
Services Lot	10,000 sqm	
Biodiversity Lot A	18,367 sqm	
Biodiversity Lot B	40,812 sqm	
Biodiversity Lot C	41,533 sqm	
Road Widening Lots	4,795 sqm	

* Subject to confirmation by applicant and DP, prior to commencement of each Stage.



NSW GOVERNMENT
Planning

Issued under the Environmental Planning and Assessment Act 1979

Approved Section 96 (1A) (1) (2) Modification Application

No. 1 granted on the 15 June 2015

in respect to MP 550 6078

Signed: [Signature]

Sheet No. 3 of 27



NSW GOVERNMENT
Planning

Issued under the Environmental Planning and Assessment Act 1979

Approved Section 96 (1A) (1) (2) Modification Application

No. 1 granted on the 15 June 2015

in respect to MP 550 6078

Signed *Lin B. B. B.*

Sheet No. 4 of 27

Proposed Old Wallgrove Road Widening

Legend

Oakdale CENTRAL Concept Plan (CP #1)

Existing Boundary

Proposed Boundary/ Road Reserve

Provision for Future Regional Road

Development Lot

1

2

3

4

Lot 2 DP 120673	Sub Total
Total Land Area	CENTRAL 61.21 ha
Biodiversity Lot A	1.8367 ha
Biodiversity Lot B	4.0812 ha
Biodiversity Lot C	4.1533 ha
Regional Road Lot 1	0.48 ha
Regional Road Lot 2	1.26 ha
Services Lot (1)	1.00 ha
Estate Road 1 Lot	2.64 ha
Development Lot 1A	4.1368 ha
Development Lot 1B	5.8760 ha
Development Lot 1C	4.6417 ha
Development Lot 2A	7.4693 ha
Development Lot 2B	6.0010 ha
Development Lot 3	15.59 ha
Development Lot 4	2.1615 ha
	45.8763 ha

*All areas subject to survey.



SIGNAGE HIERARCHY

Sign A	8.0m HIGH Site Identification
Sign B	3.5m HIGH Building Identification
Sign C	2.8m HIGH All Truck Entry
Sign D	2.1m HIGH All Car Entry
Sign E	2.1m HIGH All Pedestrian Entry

* Final signage set-out to be co-ordinated on site.



NSW GOVERNMENT
Planning

Issued under the Environmental Planning and Assessment Act 1979

Approved Section 96 (1A) (1) (2) Modification Application

No. 1 granted on the 15 June 2015

in respect to MP S5D 6078

Signed for Burt

Sheet No. 5 of 27



Legend	
	Oakdale CENTRAL Concept Plan (CP #1)
	Existing Boundary
	Proposed Boundary/Road Reserve
	IN1 General Industrial
	CRZ Core Riparian Zone (20m width)
	ORZ Outer Riparian Zone (10m width)
	ORZ overlap
	APZ Asset Protection Zone (10m) width
	APZ overlap



NSW GOVERNMENT
Planning

Issued under the Environmental Planning and Assessment Act 1979

Approved Section 96 (1A) (1) (2) Modification Application

No. 1 granted on the 15 June 2015

in respect to MP 5506078

Signed for B&B

Sheet No. 6 of 27



Oakdale
EAST
Lot 1
DP 843901

Oakdale
SOUTH
Lot 82
DP 75204

Oakdale
WEST
Lot 1
DP 120679



Oakdale CENTRAL Proposed Industrial Facilities - Lot 1C, 2B, and 3
Horsley Park

Land Use Plan

12500 @ A1
15600 @ A3
13 Mar 2015

OAK DA 06 (E)





Issued under the Environmental Planning and Assessment Act 1979

Approved Section 96 (1A) (1) (2) Modification Application

No. 1 granted on the 15 June 2015


in respect to MP 550 6078

Signed Lin But

Sheet No. 7 of 27

FNC-1 Chainwire Fencing
FNC-2 Pallsade Fencing
RW Retaining Wall

Development Area Schedule	
Site Area	46,417 sqm
Warehouse	25,545 sqm
Office (2 levels)	1200 sqm
Dock Office 1 (2 levels)	190 sqm
Dock Office 2 (1 level)	190 sqm
Gatehouse	20 sqm
Total Building Area	27,145 sqm
Awning	3,130 sqm
Site Cover (exc. awning)	58 %
Hardstand Area	10,690 sqm
Light Duty Area	4,445 sqm
Carparking	151
Provisional Carparking	17

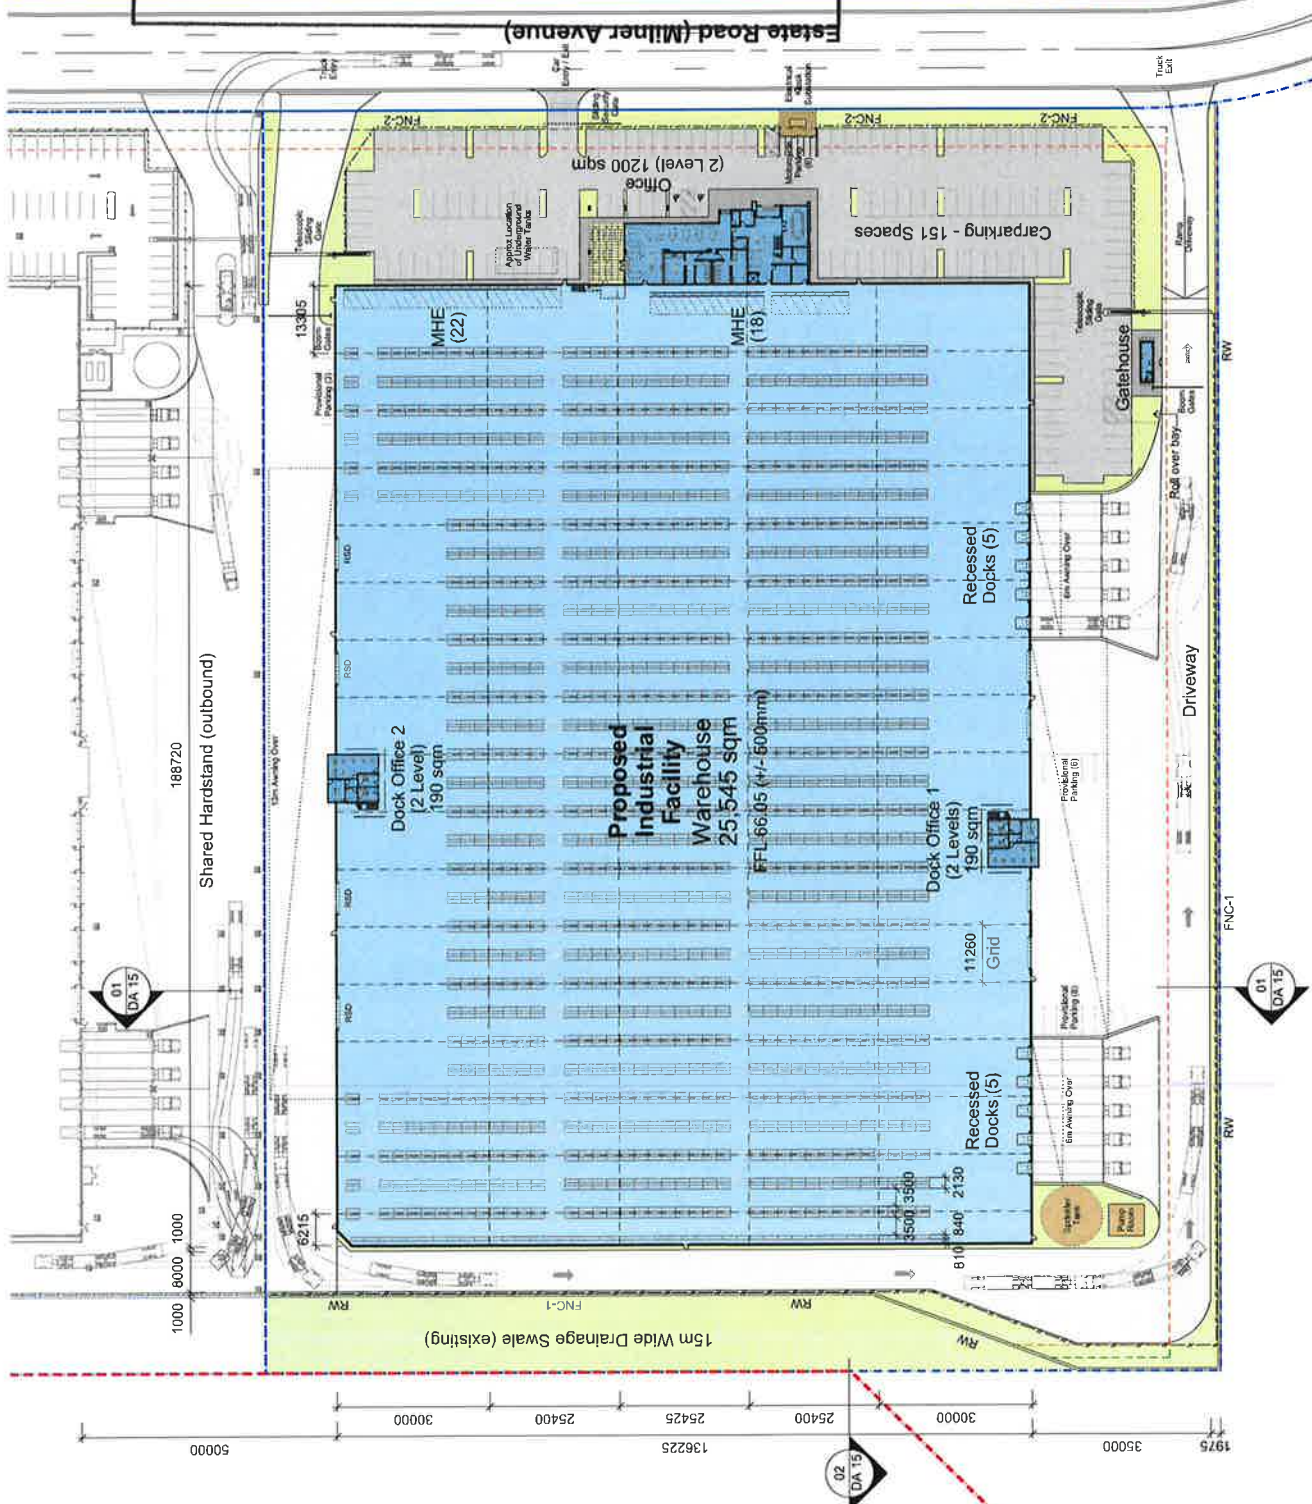



NSW GOVERNMENT
Planning

Issued under the Environmental Planning and Assessment Act 1979

Approved Section 96 (1A) (1) (2) Modification Application

No. 1 granted on the 15 June 2015


in respect to MP SSD 6078

Signed Lu B. et

Sheet No. 8 of 27

LEGEND

BG	Box Gutter
EG	Eaves Gutter
MR	Metal Roof Sheet
TR	Translucent Sheet
EJ	Expansion Joint

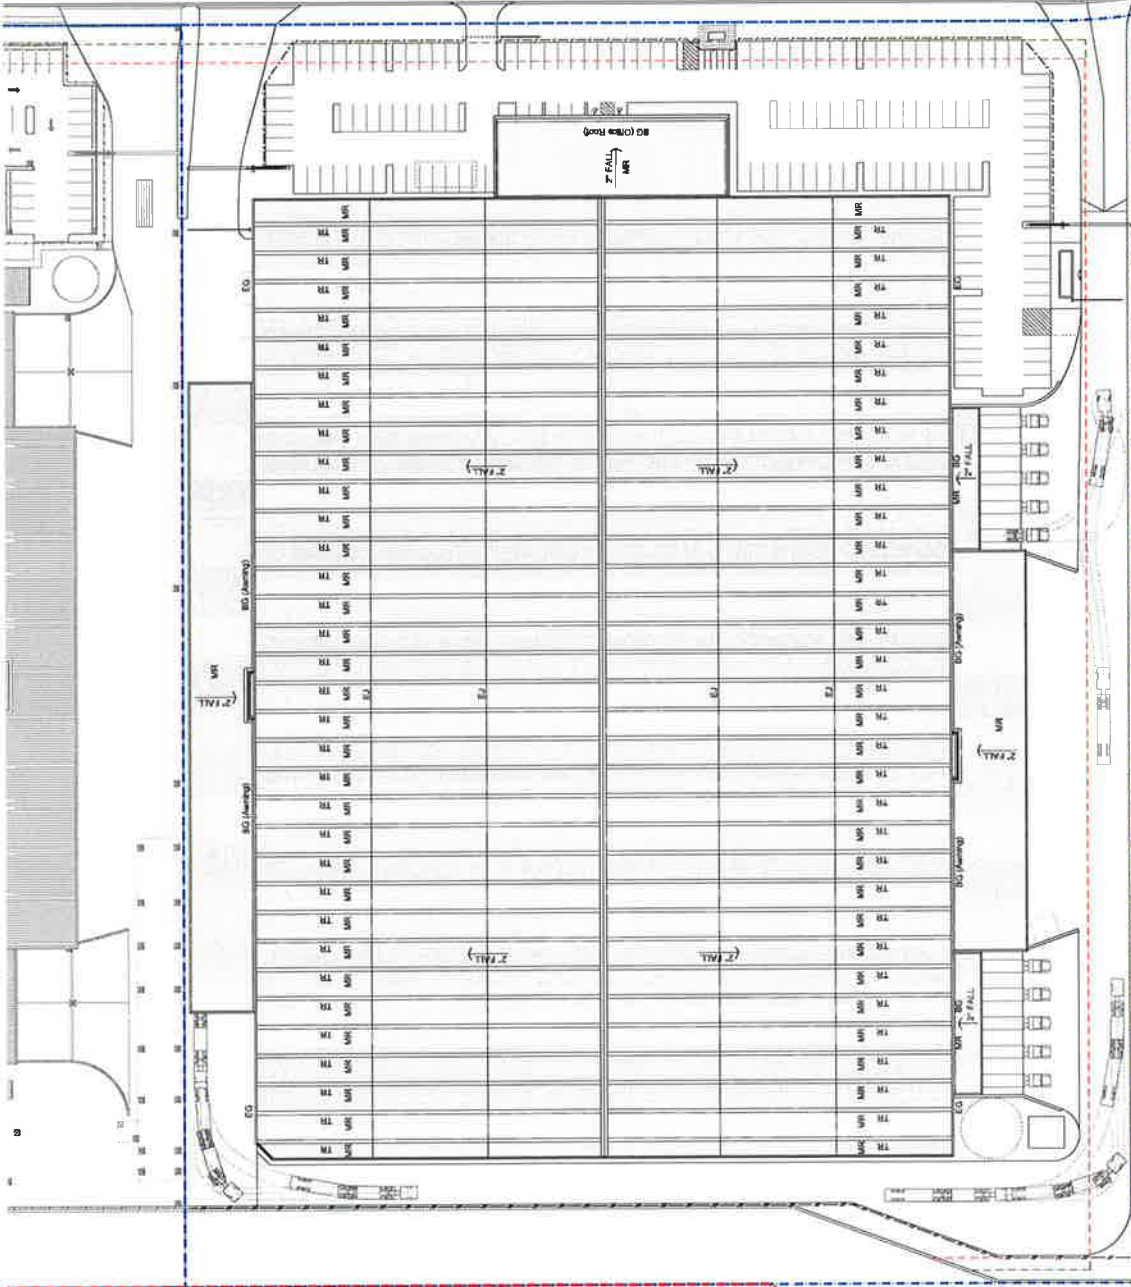



Issued under the Environmental Planning and Assessment Act 1979


Approved Section 96 (1A) (1) (2) Modification Application

No. 1 granted on the 15 June 2015

in respect to MP 550 6018

Signed Ken Burt

Sheet No. 9 of 27

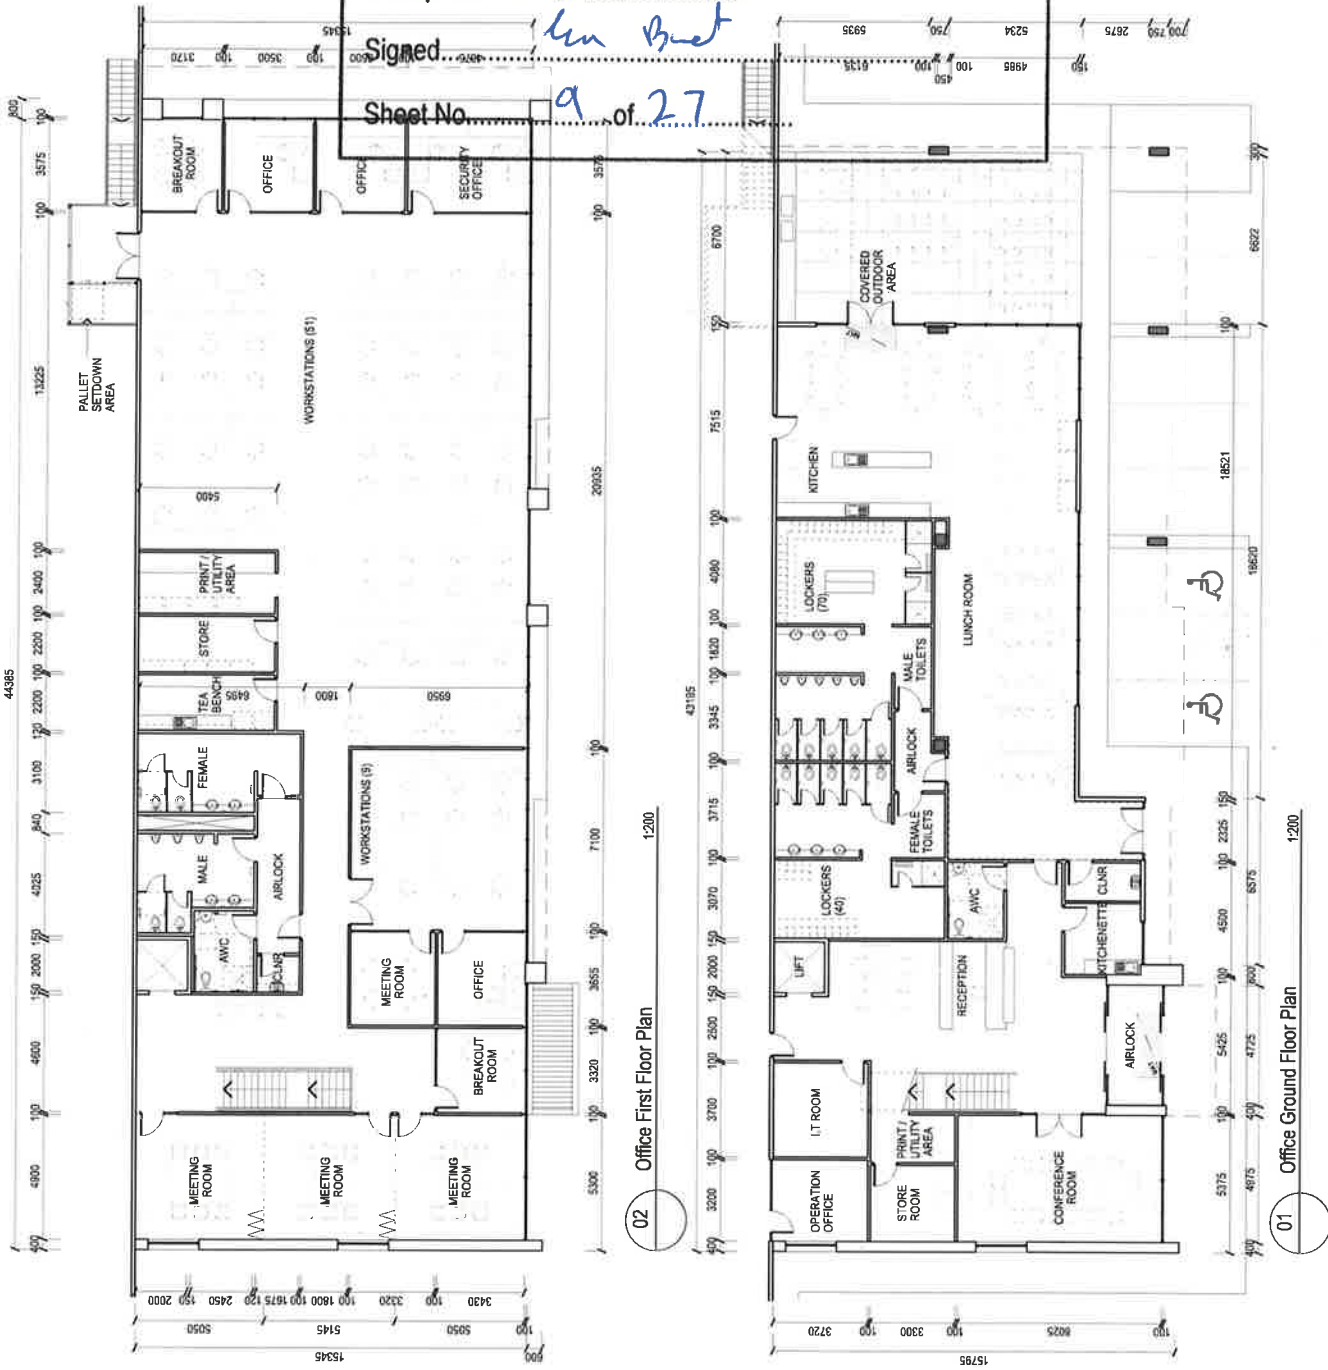



Issued under the Environmental Planning and Assessment Act 1979



Approved Section 96 (1A) (1) (2) Modification Application


No.1..... granted on the 15 June 2015

in respect to MP SSD 6078


Signed Lin B-T

Sheet No. 10 of 27

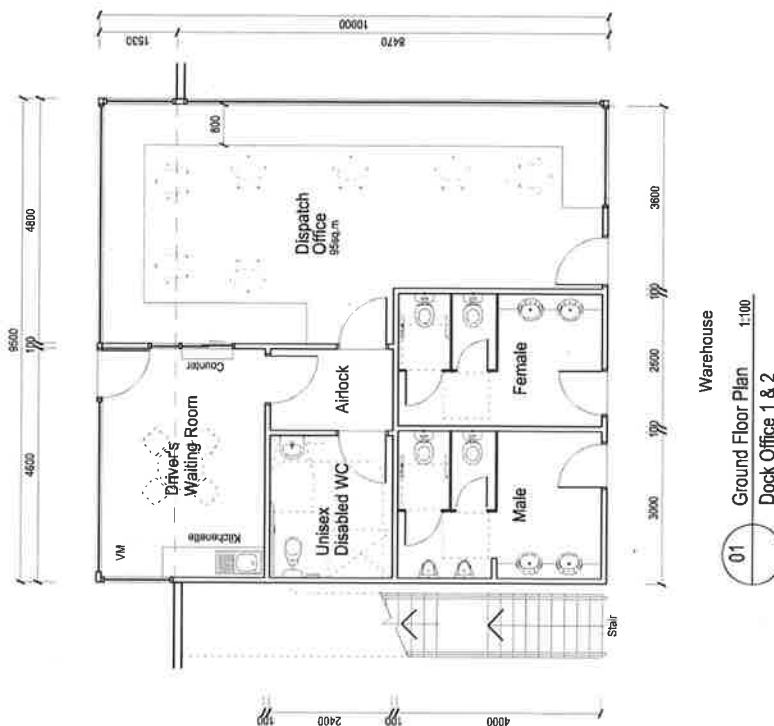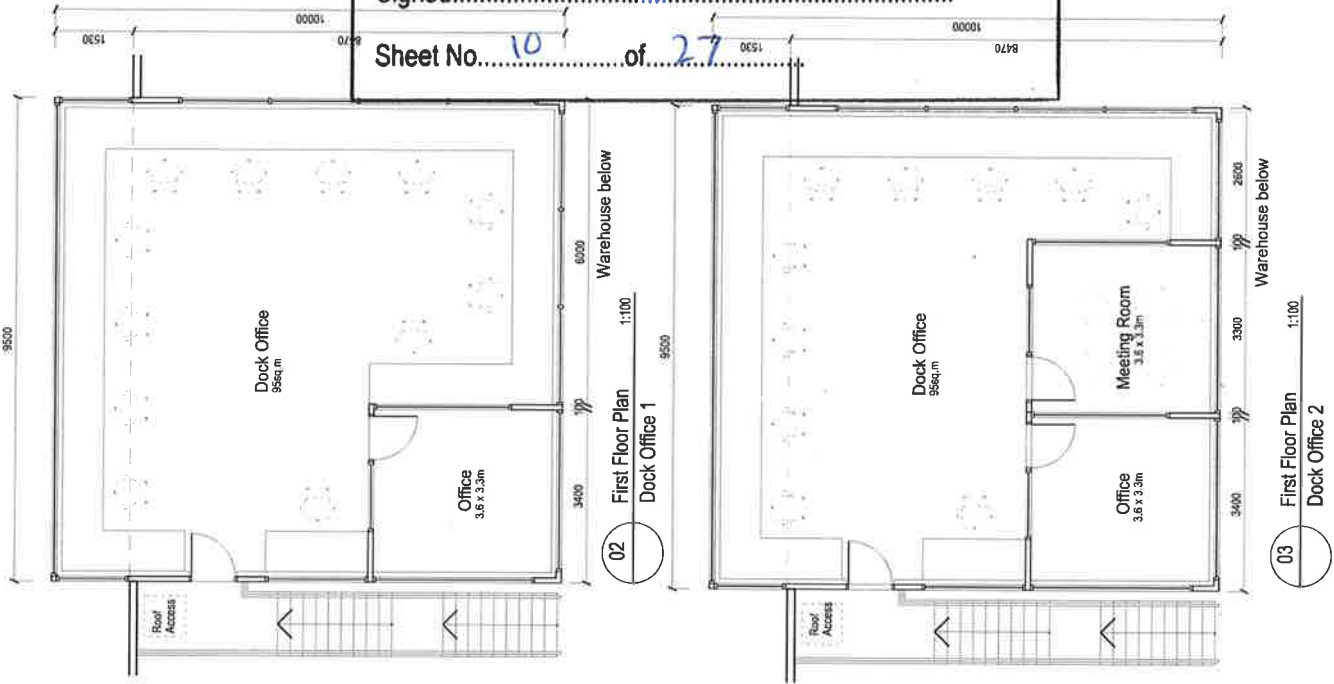


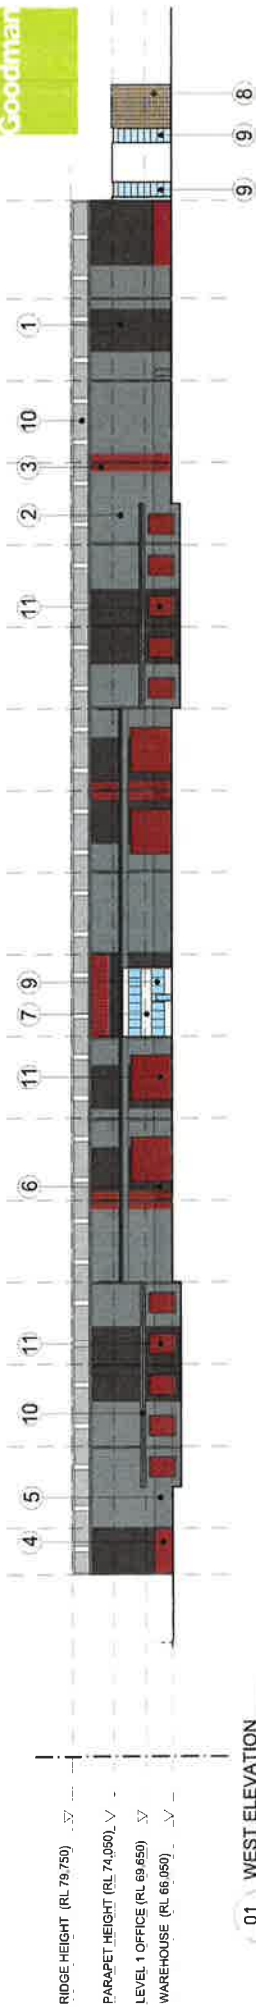


01 WEST ELEVATION
WAREHOUSE 1

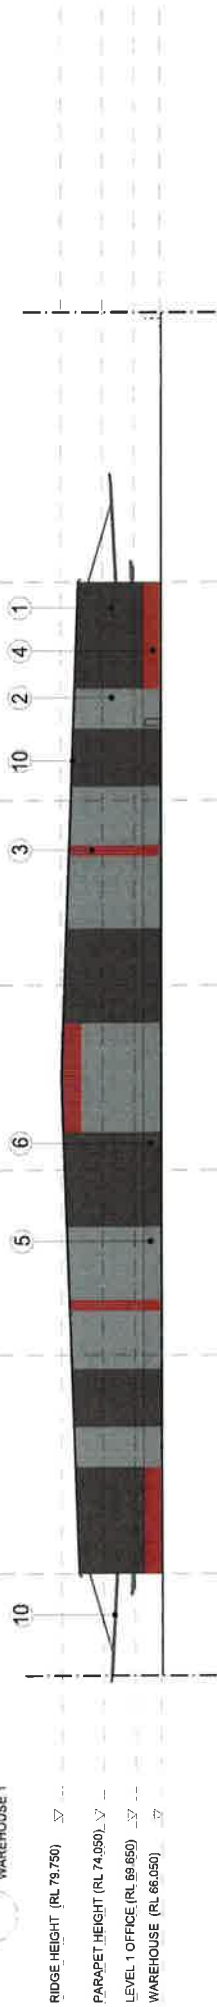

02 NORTH ELEVATION
WAREHOUSE 1

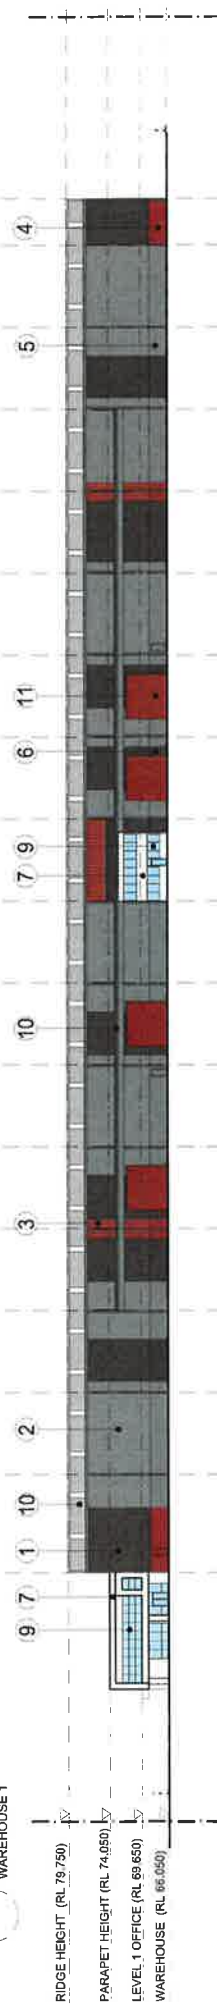

03 EAST ELEVATION
WAREHOUSE 1

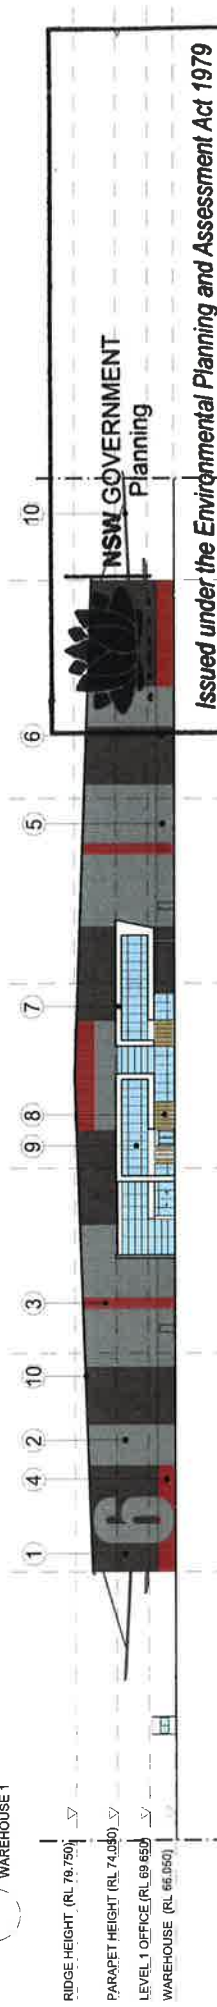

04 SOUTH ELEVATION
WAREHOUSE 1

Indicative External Finishes Legend

- | | | | |
|-----|---|------|--------------------------------|
| (1) | Profiled Metal Wall Cladding Colorbond 'Monument' | (7) | Alpolic Panel or similar |
| (2) | Profiled Metal Wall Cladding Colorbond 'Windspray' | (8) | Aluminum Framed Glazing System |
| (3) | Profiled Metal Wall Cladding Colorbond 'Flame Red Gloss Alphatec' | (9) | Aluminum Framed Glazing System |
| (4) | Precast Concrete Dado Panel Paint Finish 'Flame Red Gloss Alphatec' | (10) | Profiled Metal Roofing |
| (5) | Precast Concrete Dado Panel Paint Finish 'Windspray' | (11) | Metal Roller Shutter Door |
| (6) | Precast Concrete Dado Panel Paint Finish 'Monument' | | |

NSW GOVERNMENT
Planning

Issued under the Environmental Planning and Assessment Act 1979

Approved Section 96 (1A) (1) (2) Modification Application

No. granted on the 15 June 2015

Alpolic Panel or similar (7) Profiled Metal Roofing (10)

In respect to the Tenthon Street Linear (8) Metal Roller Shutter Door (11)

Aluminum Framed Glazing System (9)

Signed: *[Signature]*



NSW GOVERNMENT
Planning

Issued under the Environmental Planning and Assessment Act 1979

Approved Section 96 (1A) (1) (2) Modification Application

No. 1 granted on the 15 June 2015

in respect to MP 55.0 6078

PARAPET HEIGHT (RL 74.050)

LEVEL 1 OFFICE (RL 69.650)

WAREHOUSE (RL 66.050)

Sheet No. 12 of 27

01 SECTION 1

WAREHOUSE 1

RIDGE HEIGHT (RL 79.750)

PARAPET HEIGHT (RL 74.050)

LEVEL 1 OFFICE (RL 69.650)

WAREHOUSE (RL 66.050)

02 SECTION 2

WAREHOUSE 1



Oakdale CENTRAL

Horsley Park

Proposed DHL Industrial Facility - Lot 1C

Sections

1:350 @ A1

1:700 @ A3

13 Mar 2015

OAK1C DA 15 (D)

Goodman



Approved Section 96	(1A)	(1)	(2)	Modification Application

in respect to MP 530 6078

FITZPATRICK

Sheet No. 14 of 27


JACKFIN

BLACKTOWN LGA

PENRITH LGA

FAIRFIELD LGA

322 5506078 MOD 2

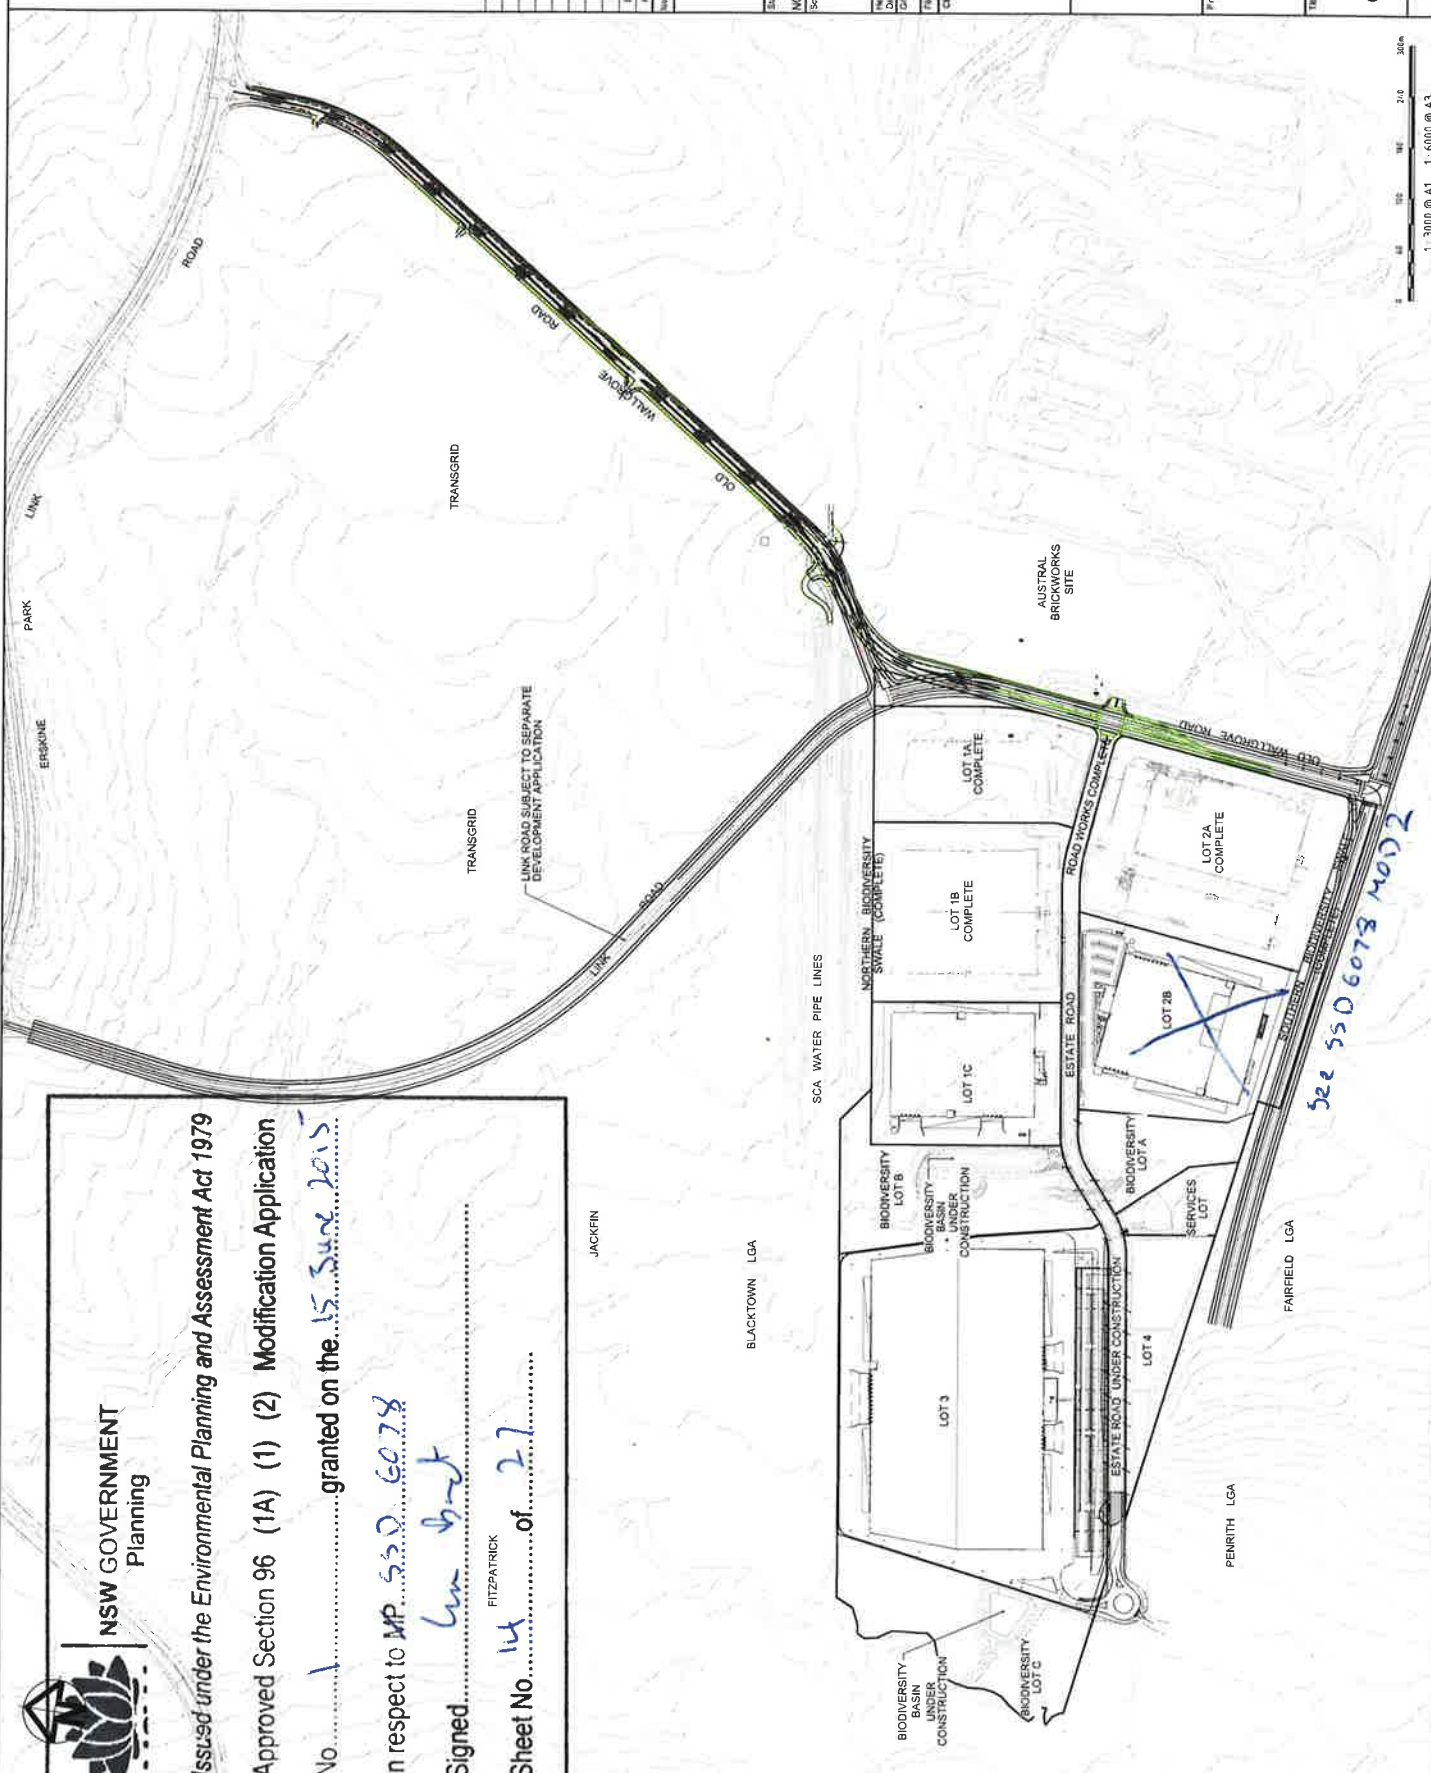

Seq#	Description	Date
C	ISSUED FOR SECTION 56 APPROVAL	11-21-15
B	STATE SIGNIFICANT DEVELOPMENT APPLICATION	11-18-15
A	ISSUED FOR CLIENT REVIEW	11-18-15

THIS DRAWING CANNOT BE COPIED OR
REPRODUCED IN ANY FORM OR USED FOR
ANY OTHER PURPOSE OTHER THAN THAT
ORIGINALLY INTENDED WITHOUT THE
WRITTEN PERMISSION OF AT&T

FOR APPROVAL	A1
--------------	----

Scales	1 : 3000 @ A1	Drawn FX	
		Designed FX	
		Checked NM	
		Approved	
File			C002.dwg



Civil Engineers and Project Managers

Suite 702, 154 Pacific Hwy
St Leonards NSW 1505
TEL 02 9438 7177
FAX 02 9460 3413
www.atl.nsw.au
inregal@atl.nsw.au

atl

02 9438 7177

**OAKDALE CENTRAL
INDUSTRIAL FACILITIES
LOTS 1C, 2B, 3A, 3B**

OAKDALE
GENERAL ARRANGEMENT

Drawing No.	Project No.	Issue
C003	13-143	C




Approved Section 16 (1A) (1) (2) Modification Application

8152

signed _____

Sheet No. 16 of 27

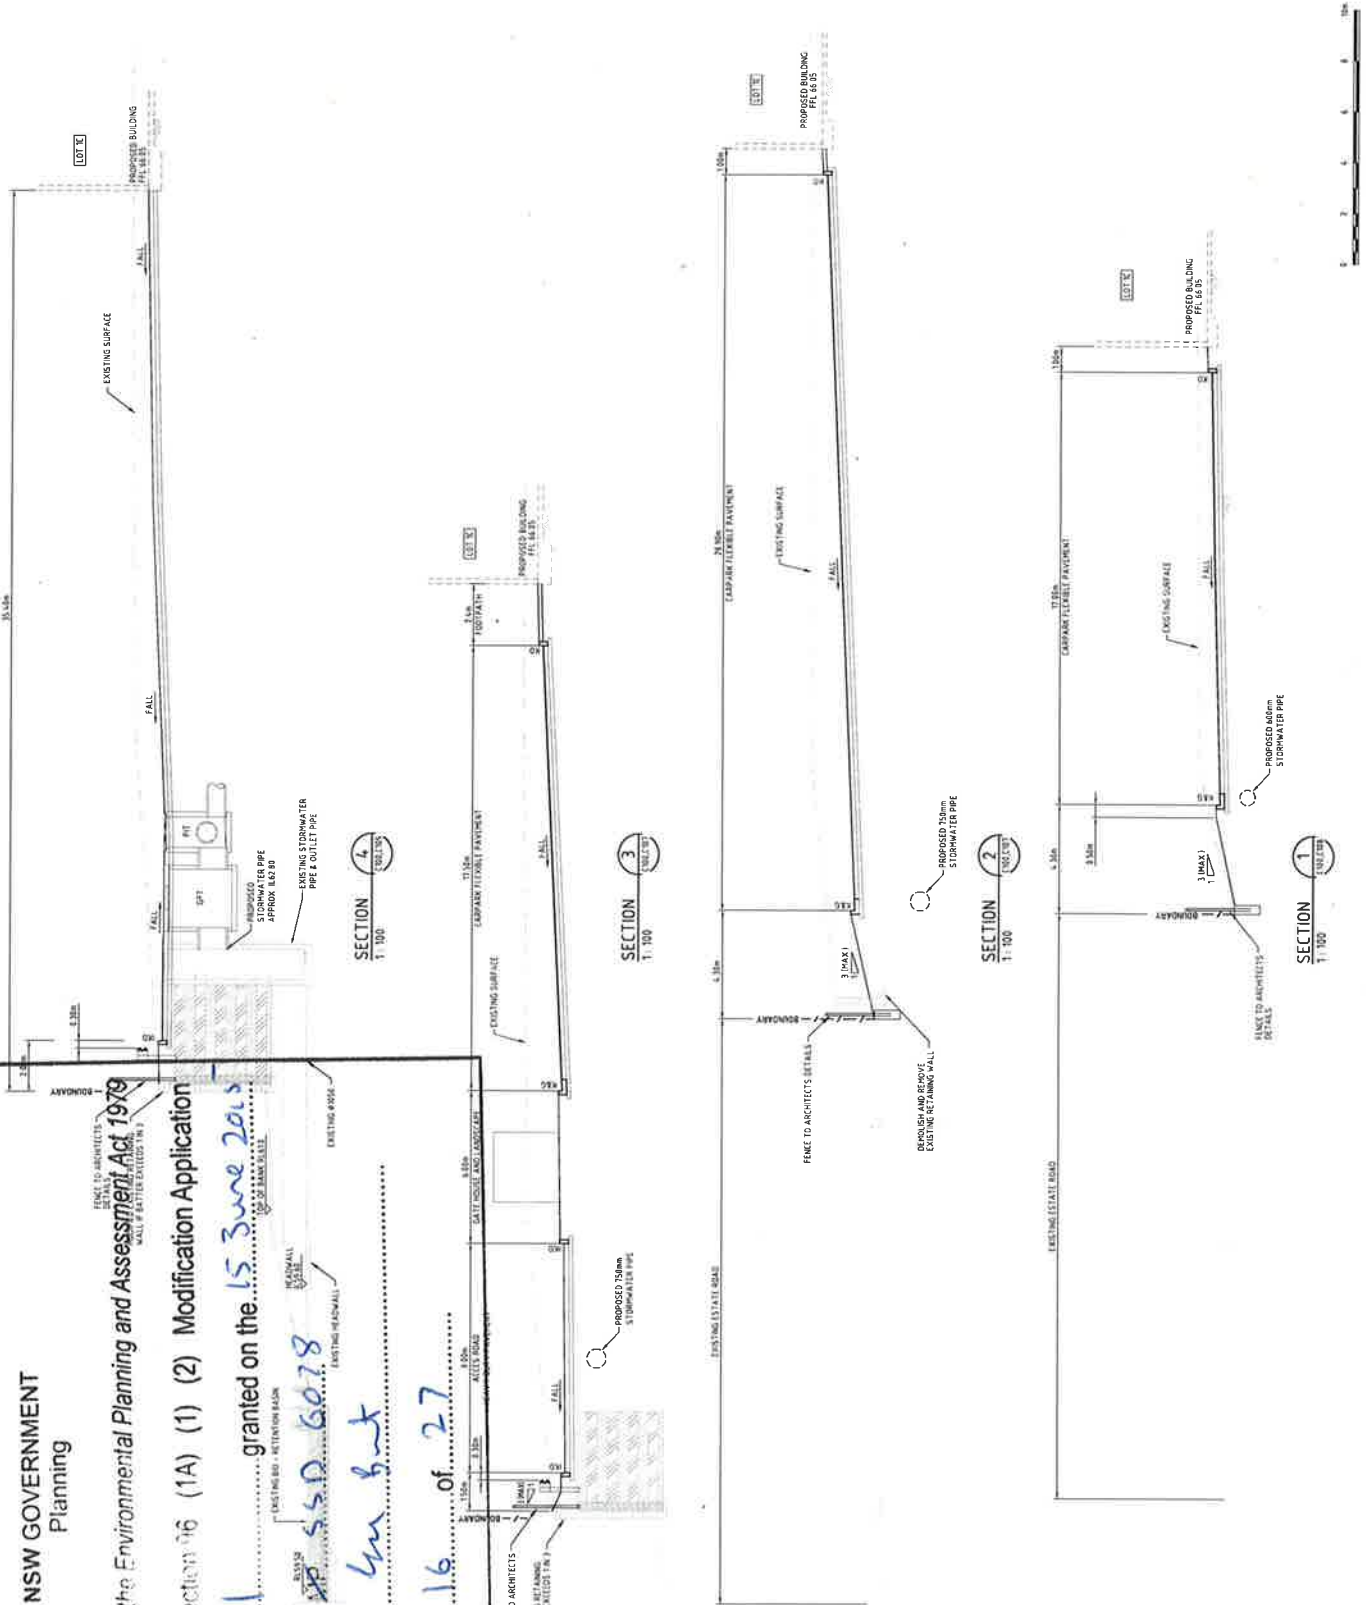

C	ISSUANCE SECTION RE APPRAVAL	11-23-15
B	STATE SIGNATURE DEVELOPMENT APPLICATION	21-10-13
A	ISSUANCE CERT REVIEW	11-23-15

THIS DRAWING CANNOT BE COPIED OR
REPRODUCED IN ANY FORM OR USED FOR
ANY OTHER PURPOSE OTHER THAN THAT
ORIGINALLY INTENDED WITHOUT THE
WRITTEN PERMISSION OF AT&T

FOR APPROVAL NOT TO BE USED FOR CONSTRUCTION	A1
---	----

Scale:	1 : 100 @ A1	Drawn: FX
		Designed: FX
		Checked: MFI
		Approved:
File:		C-101.dwg



at&

Civil Engineers and Project Managers

Suite 702, 154 Pacific Hwy
St Leonards NSW 2065
ABN 61 130 882 405
Tel: 02 9439 1777
Fax: 02 9460 8413
www.atand.net.au
info@atand.net.au

Project **OAKDALE CENTRAL
INDUSTRIAL FACILITIES
LOTS 1C, 2B, 3A, 3B**

LOT 1C TYPICAL
SECTIONS
SHEET 1

Drawing No. C101	Project No 13-143	Issue C
----------------------------	-----------------------------	-------------------



NSW GOVERNMENT
Planning

Issued under the Environmental Planning and Assessment Act 1979


Approved Section 96 (1A) (1) (2) Modification Application

No. 1 granted on the 15 June 2015


in respect to MP 550 6018

Signed *Ken Best*


Sheet No. 17 of 27

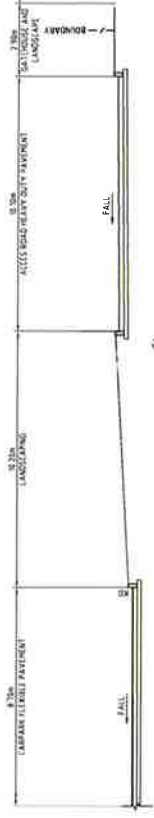


SECTION 8
1:100

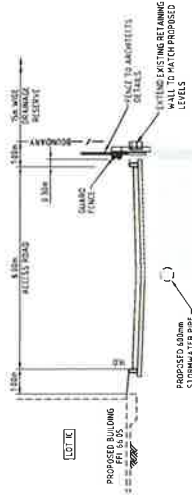

SECTION 6
1:100

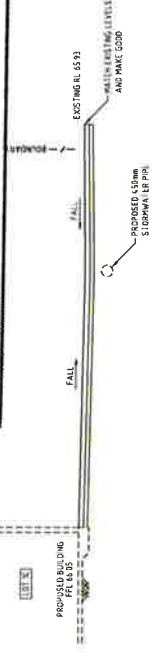

SECTION 7
1:100

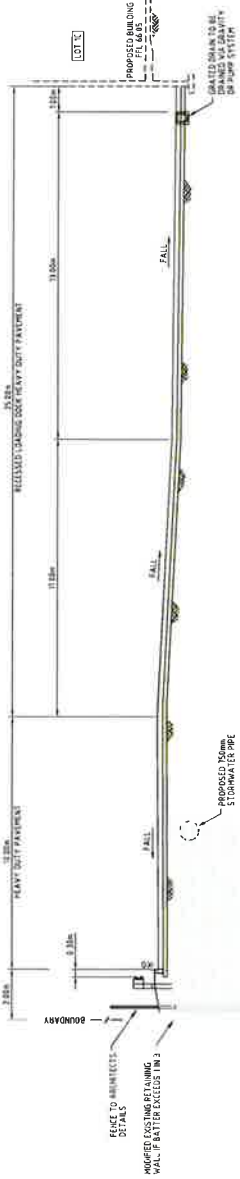

SECTION 5
1:100

Scale
NOT TO BE USED FOR CONSTRUCTION
1:100 @ A1

Item	Description	Date
1	ASSESSMENT FOR CONSTRUCTION APPROVAL	15/06/2015
2	STATE GOVERNMENT DEVELOPMENT APPLICATION	15/06/2015
3	ASSESSMENT FOR CONSTRUCTION APPROVAL	15/06/2015

THIS DRAWING CANNOT BE COPIED OR REPRODUCED IN ANY FORM OR USED FOR ANY OTHER PURPOSE OTHER THAN THAT ORIGINALLY INTENDED WITHOUT THE WRITTEN PERMISSION OF AT&I



Civil Engineers and Project Managers
at&i
Suite 302, 154 Pacific Hwy
St Leonards NSW 1585
Tel: 02 9439 8877
Fax: 02 9439 8813
www.atandi.com.au

Project
OAKDALE CENTRAL
INDUSTRIAL FACILITIES
LOTS 1C, 2B, 3A, 3B

Title
LOT 1C TYPICAL
SECTIONS
SHEET 2

Drawing No. C-102
Project No. 13-143
Issue C

Scale
1:100 @ A1
1:200 @ A3



NSW GOVERNMENT
Planning

Issued under the Environmental Planning and Assessment Act 1979


Approved Section 96 (1A) (1) (2) Modification Application

granted on the 15 June 2015

Respect to MP 550 6018

Signed *for but*

Sheet No 18 of 27

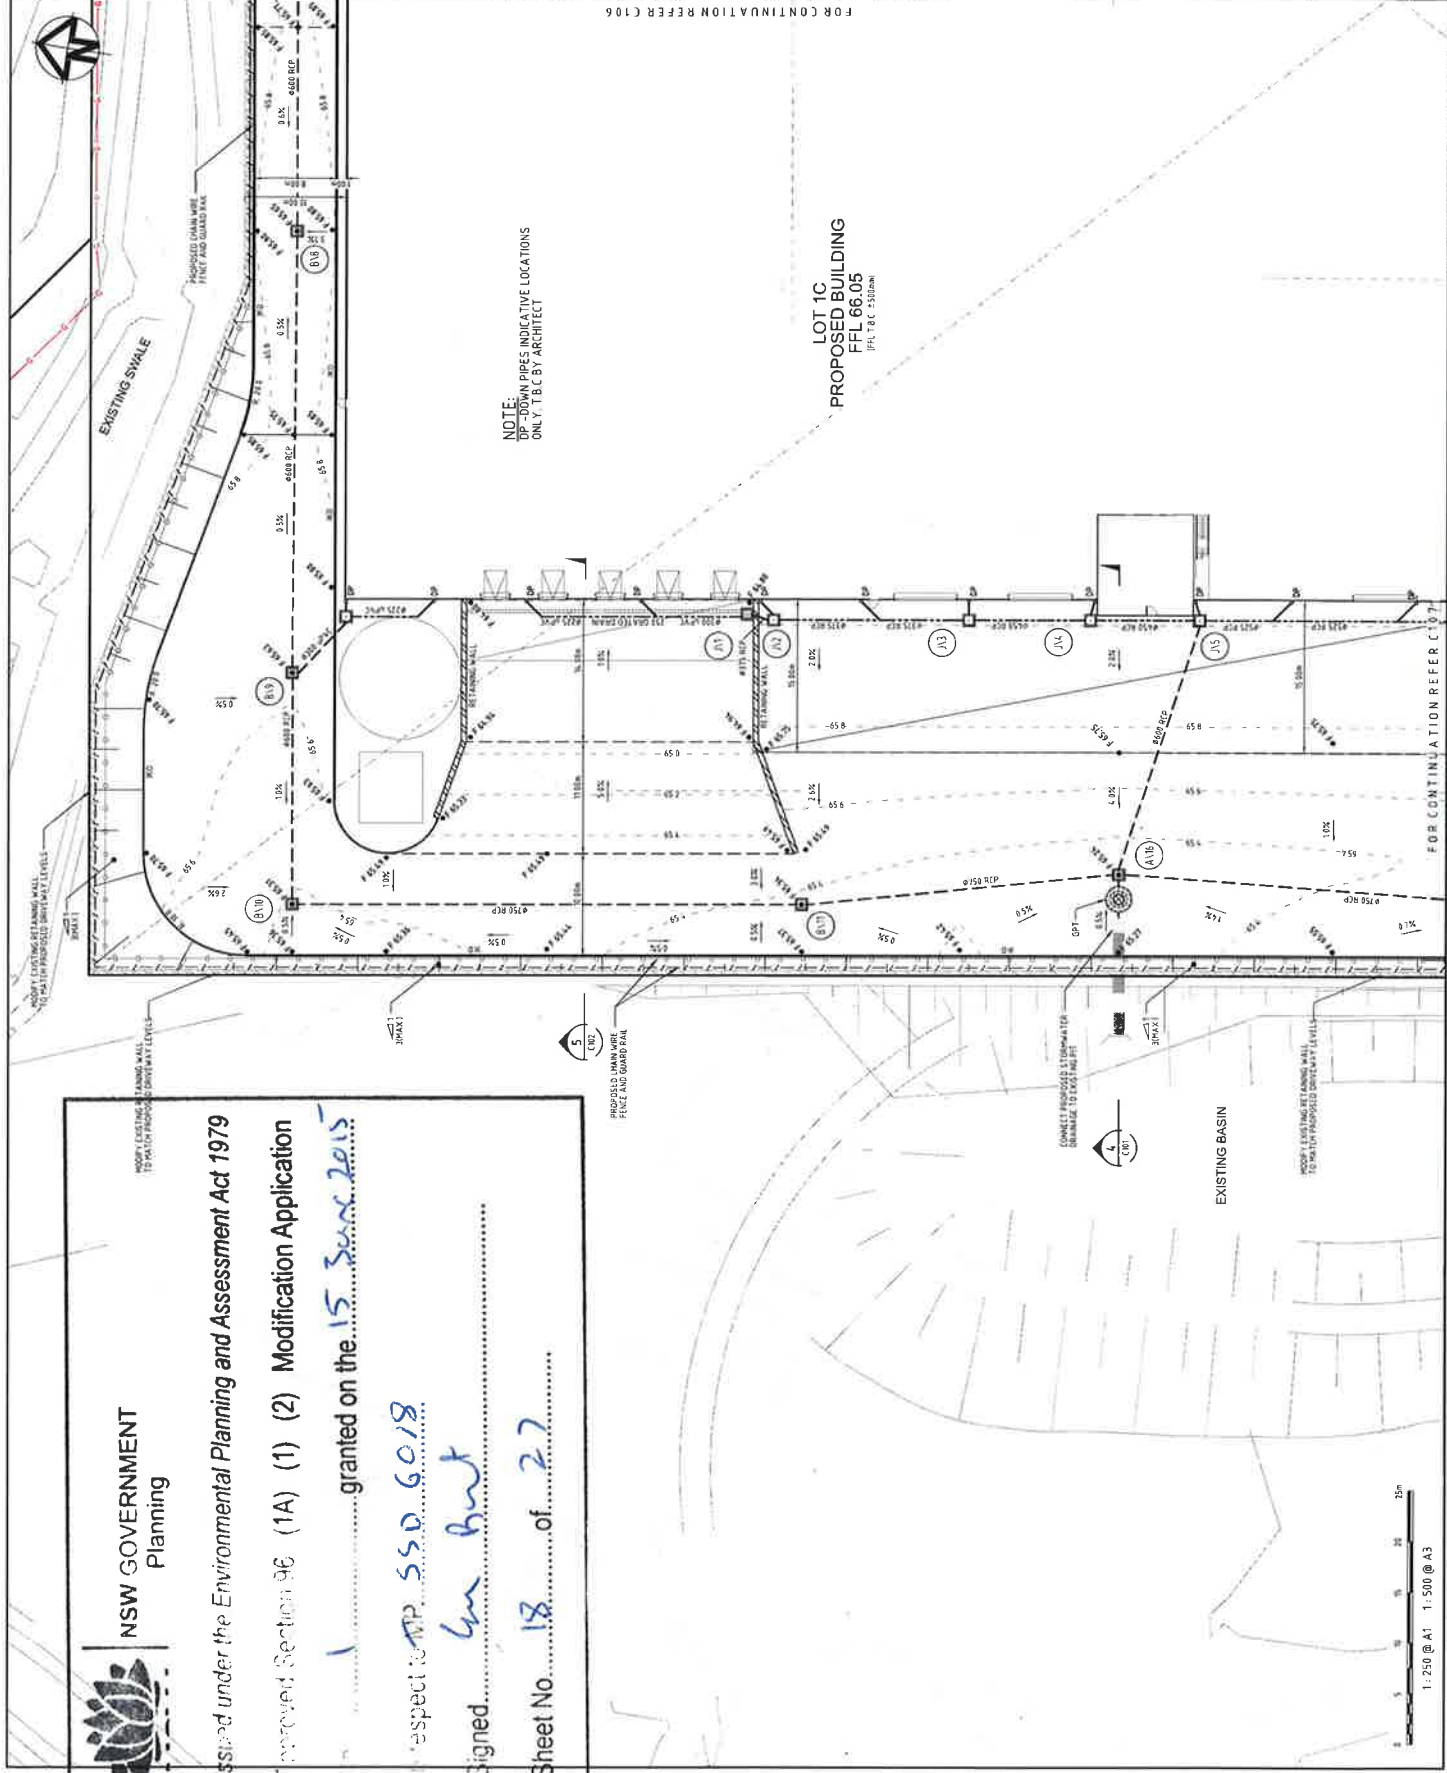

NOTE:
DP-DOWN PIPES INDICATIVE LOCATIONS
ONLY. TBC BY ARCHITECT

LOT 1C
PROPOSED BUILDING
FFL 66.05
PFA TBC 750mm

FOR CONTINUATION REFER C106

FOR CONTINUATION REFER C107

Issue	Description	Date
C	ISSUED FOR SECTION 96 MODIFICATION	15-06-15
B	STATE SIGNIFICANT DEVELOPMENT APPLICATION (S10.10)	15-06-15
A	ISSUED FOR CLIENT REVIEW	15-06-15

THIS DRAWING CANNOT BE COPIED OR
REPRODUCED IN ANY MANNER FOR
ANY OTHER PURPOSE OTHER THAN THAT
ORIGINALLY INTENDED WITHOUT THE
WRITTEN PERMISSION OF AT&I

Status FOR APPROVAL
NOT TO BE USED FOR CONSTRUCTION

Scale	1:250 @ A1
Client	Goodman
Design	FX
Check	FX
Drawn	FX
Approved	AHD
Client	Goodman




Civil Engineers and Project Managers
at&i
Suite 702, 154 Pacific Hwy
Sydney NSW 1510
ABN 66 130 886 405
Tel: 02 9439 1777
Fax: 02 9439 1778
www.atand.net.au
info@atand.net.au

Project
OAKDALE CENTRAL
INDUSTRIAL FACILITIES
LOTS 1C, 2B, 3A, 3B


Title
LOT 1C SITEWORKS AND
STORMWATER DRAINAGE
PLAN
SHEET 1

Drawing No C105
Project No 13-143
Issue C

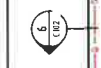

EXISTING SWALE

PROPOSED EXISTING RETAINING WALL
TO MAINTAIN PROPOSED DRIVEWAY LEVELS

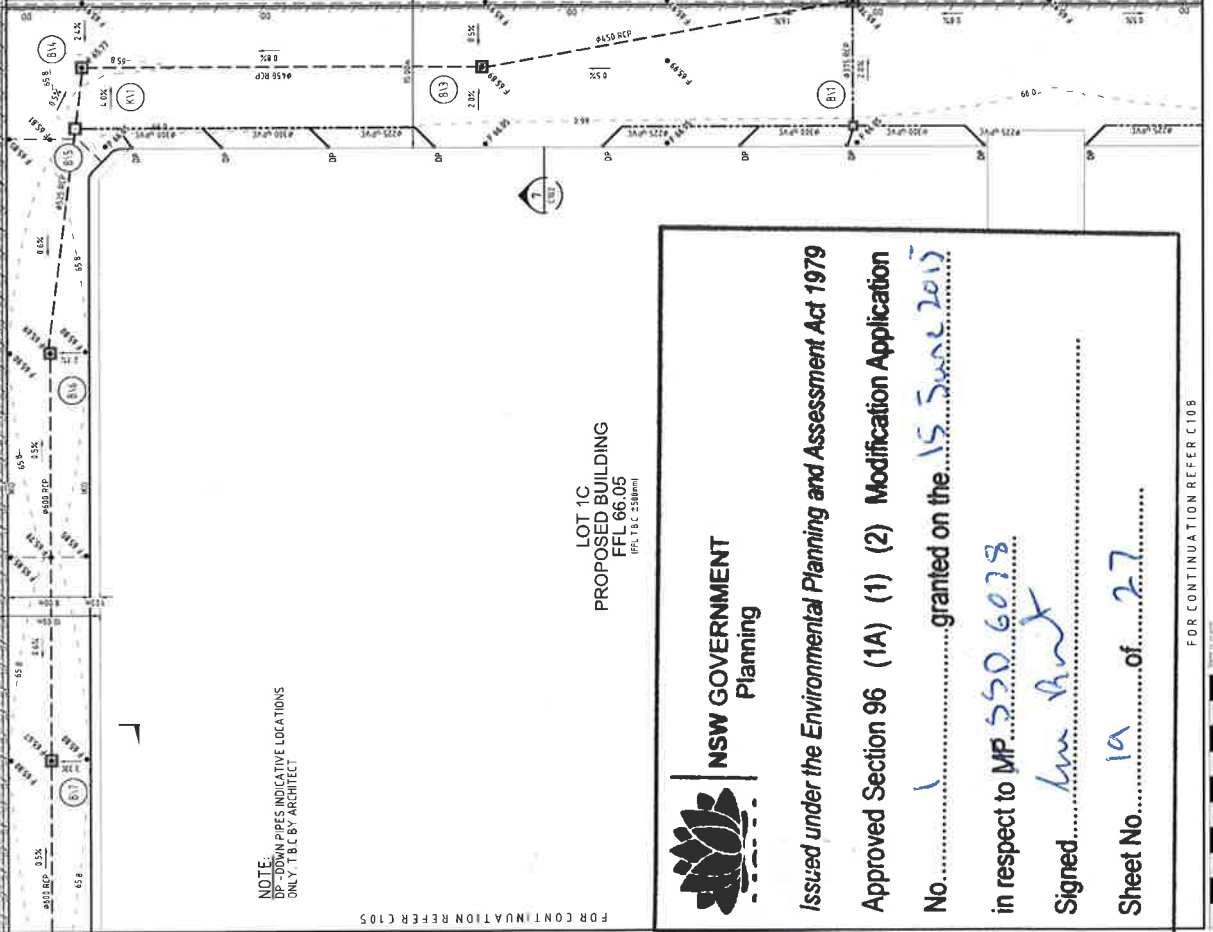

NOTE:
DOWN PIPES INDICATIVE LOCATIONS
ONLY T.B.C BY ARCHITECT

LOT 1C,
PROPOSED BUILDING
FFL 66.05
(FFL T.B.C 2500mm)



NSW GOVERNMENT
Planning

Issued under the Environmental Planning and Assessment Act 1979

Approved Section 96 (1A) (1) (2) Modification Application

No. 1 granted on the 15 June 2015

in respect to MP 550 6078

Signed: [Signature]

Sheet No. 1A of 27

FOR CONTINUATION REFER C108

FOR CONTINUATION REFER C105

C	ISSUED FOR SECTION 96 APPROVAL	15-01-15
B	STATE SIGNIFICANT DEVELOPMENT APPLICATION (15-01-15)	15-01-15
A	ISSUED FOR CLIENT REVIEW	15-01-15
Name	Description	Date
THIS DRAWING CANNOT BE COPIED OR REPRODUCED IN ANY FORM OR USED FOR ANY PURPOSE WITHOUT THE WRITTEN PERMISSION OF AT&L		

Scale	FOR APPROVAL	A1
NOT TO BE USED FOR CONSTRUCTION		
Scale	1:250 @ A1	
Original Drawing	Design	FX
Client	AHD	
Client	Goodman	



Civil Engineers and Project Managers
at&l
Suite 702, 154 Pacific Hwy
Sydney NSW 2065
Tel: 02 9439 1777
Fax: 02 9460 8413
info@atandl.com.au

Project
OAKDALE CENTRAL
INDUSTRIAL FACILITIES
LOTS 1C, 2B, 3A, 3B

Title
LOT 1C SITEWORKS AND
STORMWATER DRAINAGE
PLAN
SHEET 2

Drawing No.	Project No.	Issue
C106	13-143	C



DATE PLOTTED: 15 May 2015 - 15:23 PM For Name: C:\31-143\Oakdale - 1502\app\atandl\Drawings\13-143\13-143-02.dwg



FOR CONTINUATION REFER C108

(FFL TBC ± 500 mm)

32



Issued under the Environmental Planning and Assessment Act 1979

Approved	Section 96	(1A)	(1)	(2)	Modification Application

No. 1 granted on the 15 June 2015

in respect to MP 550 6078

Signed.....

Sheet No. 20 of 27

PROPOSED
OFFICE
FFL 66.05

Goodman

Civil Engineers and Project Managers

ata!
Suite 702, 154 Pacific Hwy
St Leonards NSW 2065
A/NZ 06 120 882 405
Tel: 02 9439 1777
Fax: 02 9460 8413
www.ata.net.au
info@ata.net.au

Project:
OAKDALE CENTRAL
INDUSTRIAL FACILITIES
LOTS 1C, 2B, 3A, 3B

LOT 1C SITEWORKS AND STORMWATER DRAINAGE

SHEET 3

C107 13-143

Date Projected To Run: 2015 - 06-08 PM File Name: C:\U.S.M.S. Database - SDO Applications\Biology\env\enrollr.crv 2015-06-08



NSW GOVERNMENT
Planning

Issued under the Environmental Planning and Assessment Act 1979

Approved Section 96 (1A) (1) (2) Modification Application

No. 1 granted on the 15 June 2015

in respect to MP 552 6078

Signed by [Signature]

Sheet No. 22 of 27

EXISTING
BASIN

LOT 1C

LOT 1B

ESTATE

ROAD

PROPOSED SITE
ACCESS GATE

PROPOSED SITE
ACCESS GATE

1: 500 @ A1 1: 1000 @ A3

LEGEND

- SEDIMENT FENCE ISO 6-81
- CHAIN-DRUM
- BARRIER FENCE
- MESH AND GRAVEL INLET
FILTER ISO 6-10
- GEOTEXTILE INLET ISO 6-10
- STABILISED SITE ACCESS AND
TRUCK WASH DOWN AREA ISO 6-11

Item	Description	Date
C	DESIGNED FOR SECTION 96(1A) MODIFICATION	14-10-15
B	STATE SUBMITTANT DEVELOPMENT APPLICATION (SDA) REVIEW	10-10-15
A	DESIGNED FOR CLIENT REVIEW	10-10-15

THIS DRAWING CANNOT BE COPIED OR
REPRODUCED IN ANY FORM OR USED FOR
ANY OTHER PURPOSE OTHER THAN THAT
ORIGINALLY INTENDED WITHOUT THE
WRITTEN PERMISSION OF AT&L

FOR APPROVAL
NOT TO BE USED FOR CONSTRUCTION

Scale	1: 500 @ A1
Author	Design
Checked	Checked
Approved	Approved
Drawn	Drawn
Project	Project
Client	Client



CHM Engineers and Project Managers
at&l
ABN 86 130 882 425
100/101/102/2483/24



NSW GOVERNMENT
Planning

Issued under the *Environmental Planning and Assessment Act 1979*

Approved Section 96 (1A) (1) (2) Modification Application

No. 1 granted on the 15 June 2015

in respect to MP 550 6078

Signed Lin Hunt

Sheet No. 23 of 27

EXISTING
BASIN

LOT 1C

LOT 1B

ESTATE

ROAD

MINIMUM PAVEMENT IN
ALLIANCE WITH FARMFIELD
CITY COUNCIL SPECIFICATIONS

MINIMUM PAVEMENT IN
ALLIANCE WITH FARMFIELD
CITY COUNCIL SPECIFICATIONS

PAVEMENT LEGEND

HEAVY DUTY
RIGID PAVEMENT

CONCRETE PAVEMENT

ASPHALT PAVEMENT

FOOTPATH PAVEMENT

THIS DRAWING CANNOT BE COPIED OR
REPRODUCED IN ANY FORM OR USED FOR
ANY OTHER PURPOSE OTHER THAN THAT
ORIGINALLY INTENDED WITHOUT THE
WRITTEN PERMISSION OF AT&L

FOR APPROVAL
NOT TO BE USED FOR CONSTRUCTION

Status
A1

Scale
1 : 500 @ A1

Weight
Durability

Gravel
MGA

Client
C111 6078



Civil Engineers and Project Managers
at&l
Suite 102, 154 Macquarie Street
Sydney NSW 2000
ABN 65 136 882 405
Tel: 02 9438 1777
Fax: 02 9438 1778
www.atl.net.au

Project
OAKDALE CENTRAL
INDUSTRIAL FACILITIES
LOTS 1C, 2B, 3A, 3B

Lot
LOT 1C PAVEMENT
PLAN

Drawing No.
C111

Project No.
13-143

Issue
C

Scale
1 : 500 @ A1, 1 : 1000 @ A3



Issued under the Environmental Planning and Assessment Act 1979

Approved Section 96 (1A) (1) (2) Modification Application

No. 1 granted on the 15 June 2015

in respect to MP 550 607.8

Signed *for Govt*

Sheet No. 24 of 37

LOWER VALUE (m)	UPPER VALUE (m)	CUT/FILL
-3.0	-2.8	
-2.6	-2.4	
-2.2	-2.0	
-1.8	-1.6	
-1.4	-1.2	
-1.0	-0.8	
-0.6	-0.4	
-0.2	0.0	
0.2	0.4	
0.6	0.8	
1.0	1.2	
1.4	1.6	
1.8	2.0	
2.2	2.4	
2.6	2.8	
3.0	3.2	

LOT 1C

FFL 66.05

LOT 1B

LOT 2B

LOT 3A

LOT 3B

LOT 3C

LOT 3D

LOT 3E

LOT 3F

LOT 3G

LOT 3H

LOT 3I

LOT 3J

LOT 3K

LOT 3L

LOT 3M

LOT 3N

LOT 3O

LOT 3P

LOT 3Q

LOT 3R

LOWER VALUE (m)	UPPER VALUE (m)	CUT/FILL
-3.0	-2.8	
-2.6	-2.4	
-2.2	-2.0	
-1.8	-1.6	
-1.4	-1.2	
-1.0	-0.8	
-0.6	-0.4	
-0.2	0.0	
0.2	0.4	
0.6	0.8	
1.0	1.2	
1.4	1.6	
1.8	2.0	
2.2	2.4	
2.6	2.8	
3.0	3.2	

LOT 1C

FFL 66.05

LOT 1B

LOT 2B

LOT 3A


LOT 3B

LOT 3



Oakdale Central Horsley Park | Lots 1C, 2B and 3
Landscape
March 2015

Landscape Masterplan

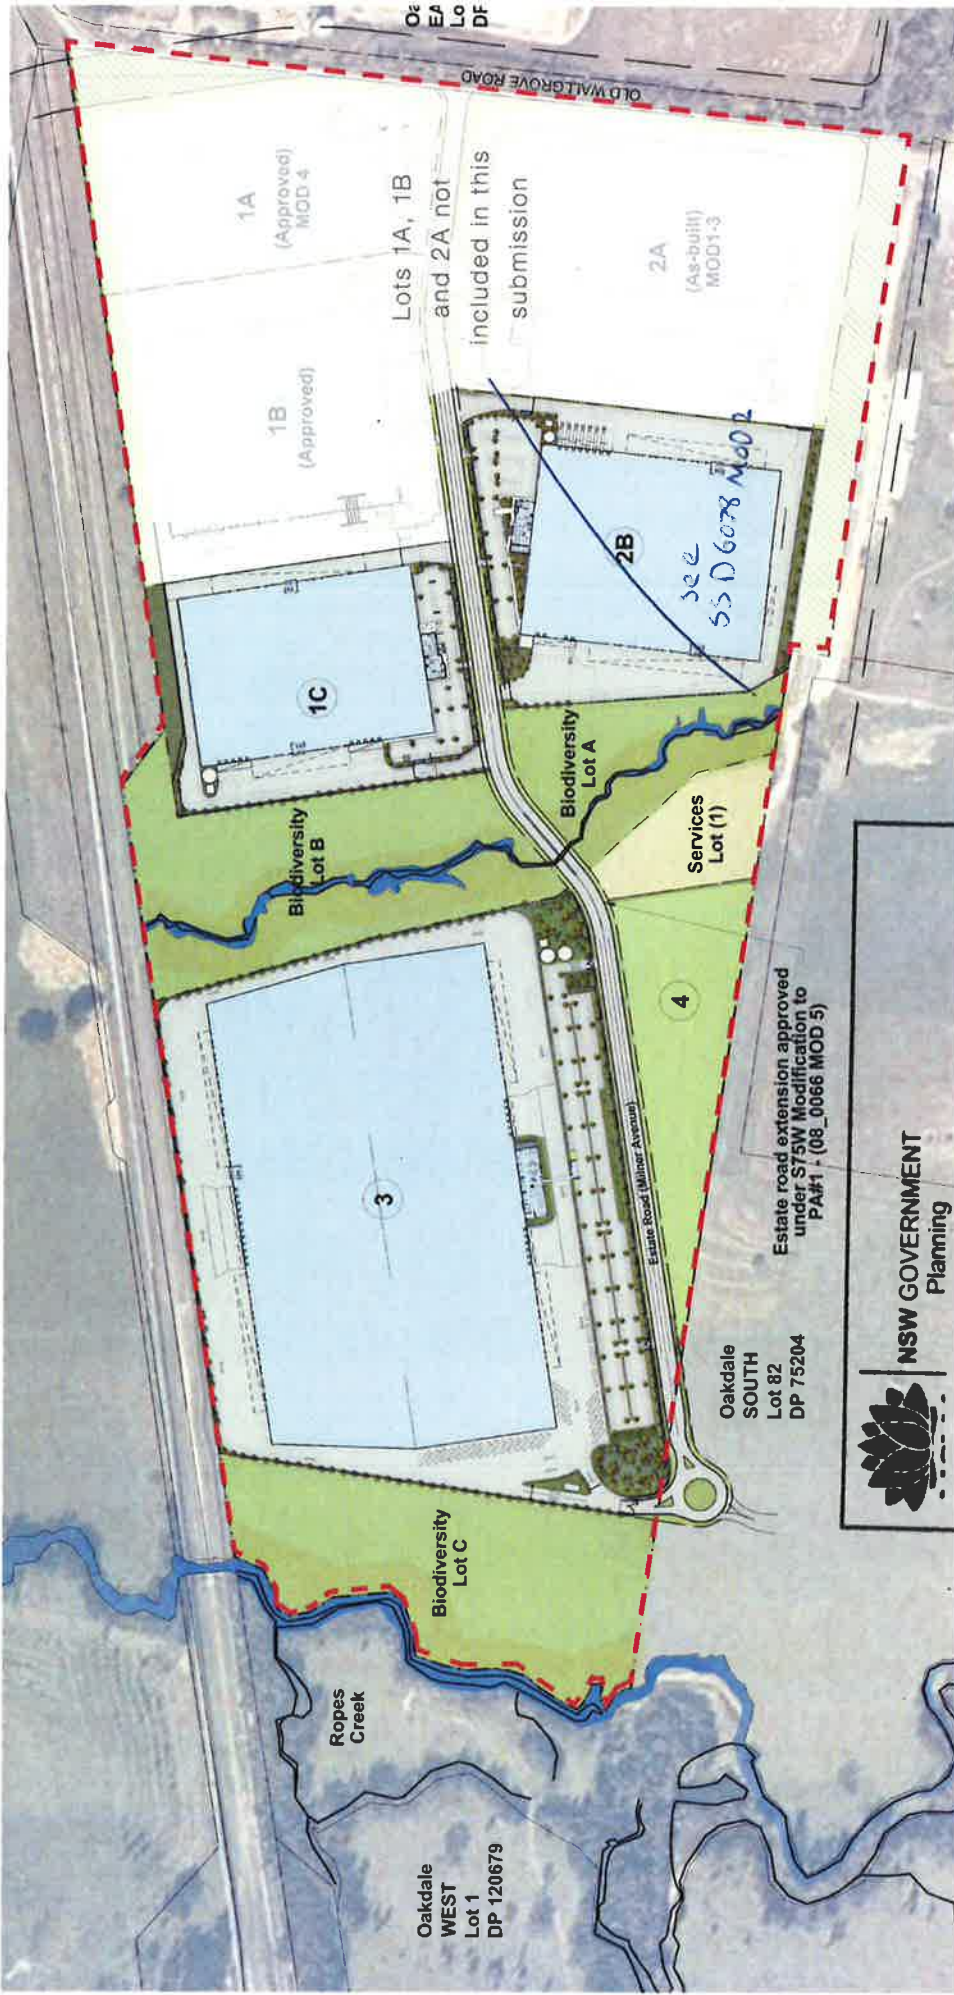

NSW GOVERNMENT
Planning

Issued under the Environmental Planning and Assessment Act 1979
sites: 1C, 2B and 3 at Oakdale Central, Horsley Park

Approved Section 96 (1A) (1) (2) Modification Application

No. 1 granted on the 15.08.2018

in respect to MP 5506078

Signed *Lin Burt*

Sheet No. 2 of 2
Oakdale Central Horsley Park | Landscape

This landscape package covers conceptually the following issues/ areas:

- Landscape character
- Landscape scope
- Indicative plant species
- Landscape treatment to boundaries
- Landscape treatments to level changes



Client	Goodman	Drawing Number	002
Architect	SBA Architects	Issue	C
Site Image Job Number	SS13-2656	Date	10.03.2015

Site Image Landscape Architects (NSW) Level 1, 55 Burgin Street, Richmond NSW 1513 Australia | T: 61 2 8332 9606

Lot 1C - Landscape Plan



Lot 1C sits adjacent to biodiversity Lot B. Along the estate road the typical frontage treatment shall be adopted using a palette of grasses groundcovers, ballast as mulch and groups of trees.

As illustrated in indicative sections level changes are accommodated to the front and side of the site with embankments to a maximum grade of 1:3 and existing retaining walls.




Materials for frontage treatment



Carpark planting



Boundary tree and shrub planting to fence line

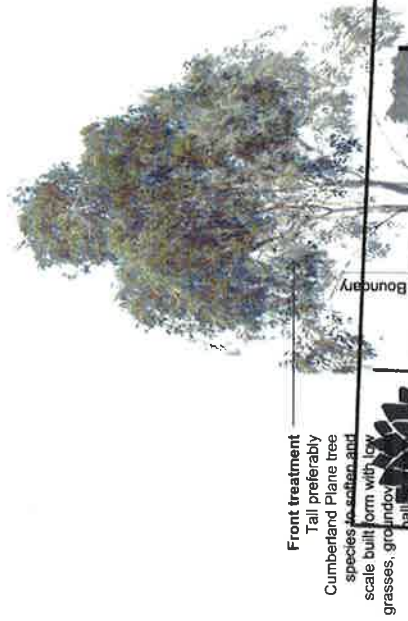

Front treatment

Tail preferably Cumbertland Plane tree species to screen and scale built form with low grasses, groundcover, ballast



Issued under the Environmental Planning and Assessment Act 1979

Approved Section 96 (1A) (1) (2) Modification Application

No. 1 granted on the 15 June 2015


Estate Road Verge / Footpath respect to MP Package 1:3 Embankment 78 Carpark

Section A

Signed *Ken Bond*



Sheet No. 26 Oakdale Central Horsley Park

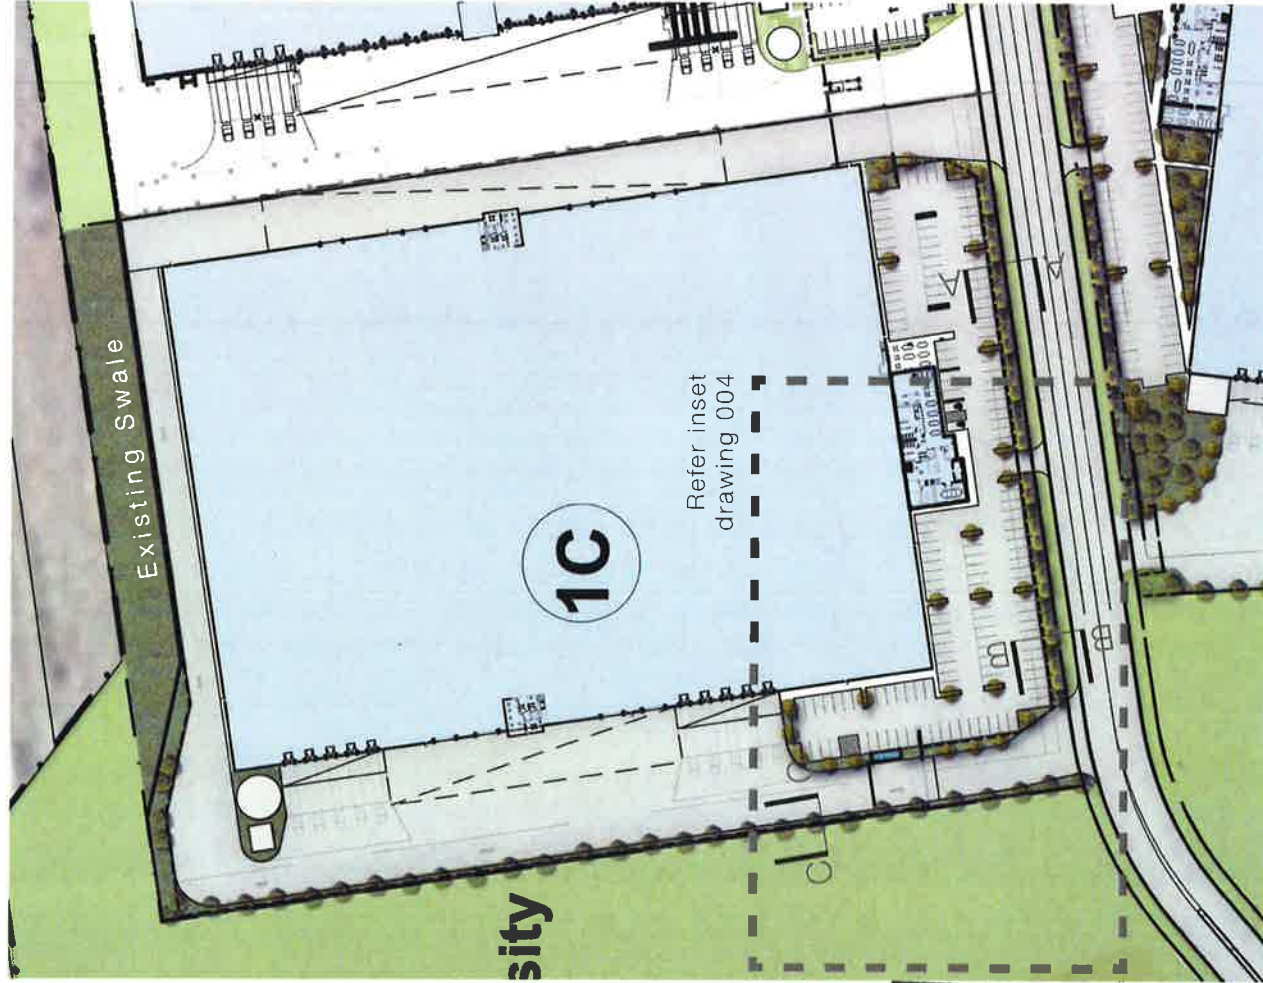

Client
Architect
Site Image Job Number


Goodman
SBA Architects
SS13-2656

Drawing Number
Issue
Date

003
C
10.03.2015

Site Image Landscape Architects (NSW) Level 1, 3-5 Bayside Street, Sydney NSW 2015 Australia T: 61 2 8332 5856

Lot 1C - Landscape Sections and Detail Plan

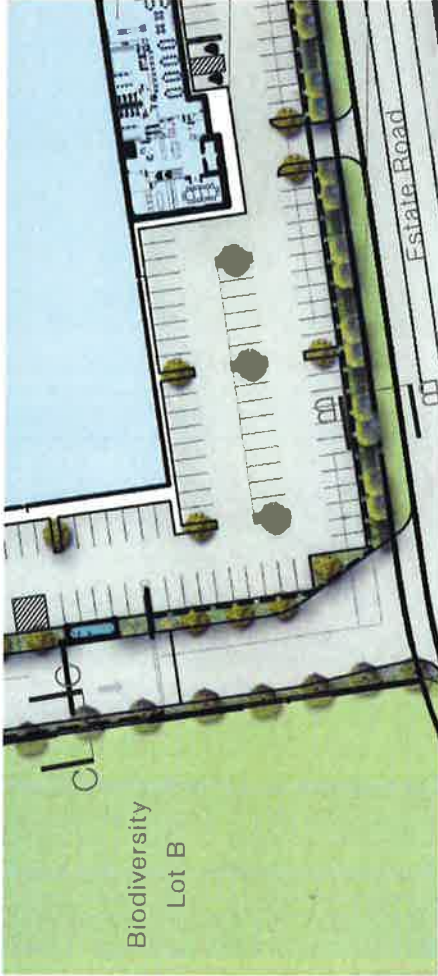


Tree plantings in rock ballast with surrounding groundcover plantings

Large canopy shade trees and groundcovers proposed to car parking aisles

Feature trees to carpark, with native grass plantings to car parking aisle



Existing Retaining Wall

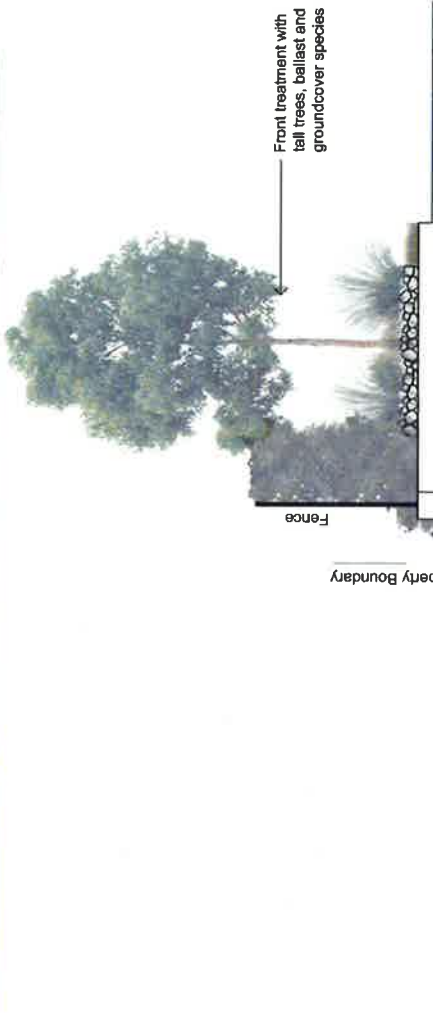

Climbing and cascading species to Existing Retaining Wall

Verge / Footpath

Existing retaining wall and landscape zone

Carpark

Section B

Section C

NSW GOVERNMENT
Planning

Issued under the Environmental Planning and Assessment Act 1979
Approved Section 96 (1A) (1) (2) Modification Application

No. 15382015 granted on the 15 June 2015

in respect to MP 550.6078

Signed *for the Client*

Sheet No. 27 of 27

Client: Goodman
Architect: SBA Architects
Site Image Job Number: SS13-2656
Date: 10/03/2015

SITE IMAGE



Oakdale Central Horsley Park | Landscape