

PROPOSED INDUSTRIAL FACILITIES

LOT 1C, 2B, 3A, 3B  
OAKDALE CENTRAL  
Old Wallgrove Road HORSLEY PARK, NSW 2175


Drawing List

DA-01	G	Cover Sheet & Title Page
DA-02	M	Estate Masterplan
DA-03	C	Indicative Staging Plan
DA-04	D	Subdivision Plan
DA-05	B	Estate Signage Plan
DA-06	E	Land Use Plan

1C DA-10	K	Site Plan / Floor Plan
1C DA-11	D	Roof Plan
1C DA-12	E	Office Plans
1C DA-13	D	Dock Office Plan
1C DA-14	D	Elevations
1C DA-15	D	Sections

2B DA-20	T	Site Plan / Floor Plan
2B DA-21	H	Roof Plan
2B DA-22	J	Office Plans
2B DA-23	F	Dock Office 2 Plan
2B DA-24	N	Elevations
2B DA-25	E	Sections
2B DA-26	B	Staging Plan
2B DA-28	B	Dock Office 1 Plan
2B DA-31	C	DG Store

3 DA-30	B	Site Plan / Floor Plan
3 DA-31	A	Roof Plan
3 DA-32	A	Office Plan - Ground Floor
3 DA-33	A	Office Plan - Level 1
3 DA-34	A	Dock Office Plan
3 DA-35	A	Elevations / Section
3 DA-36	A	Elevations

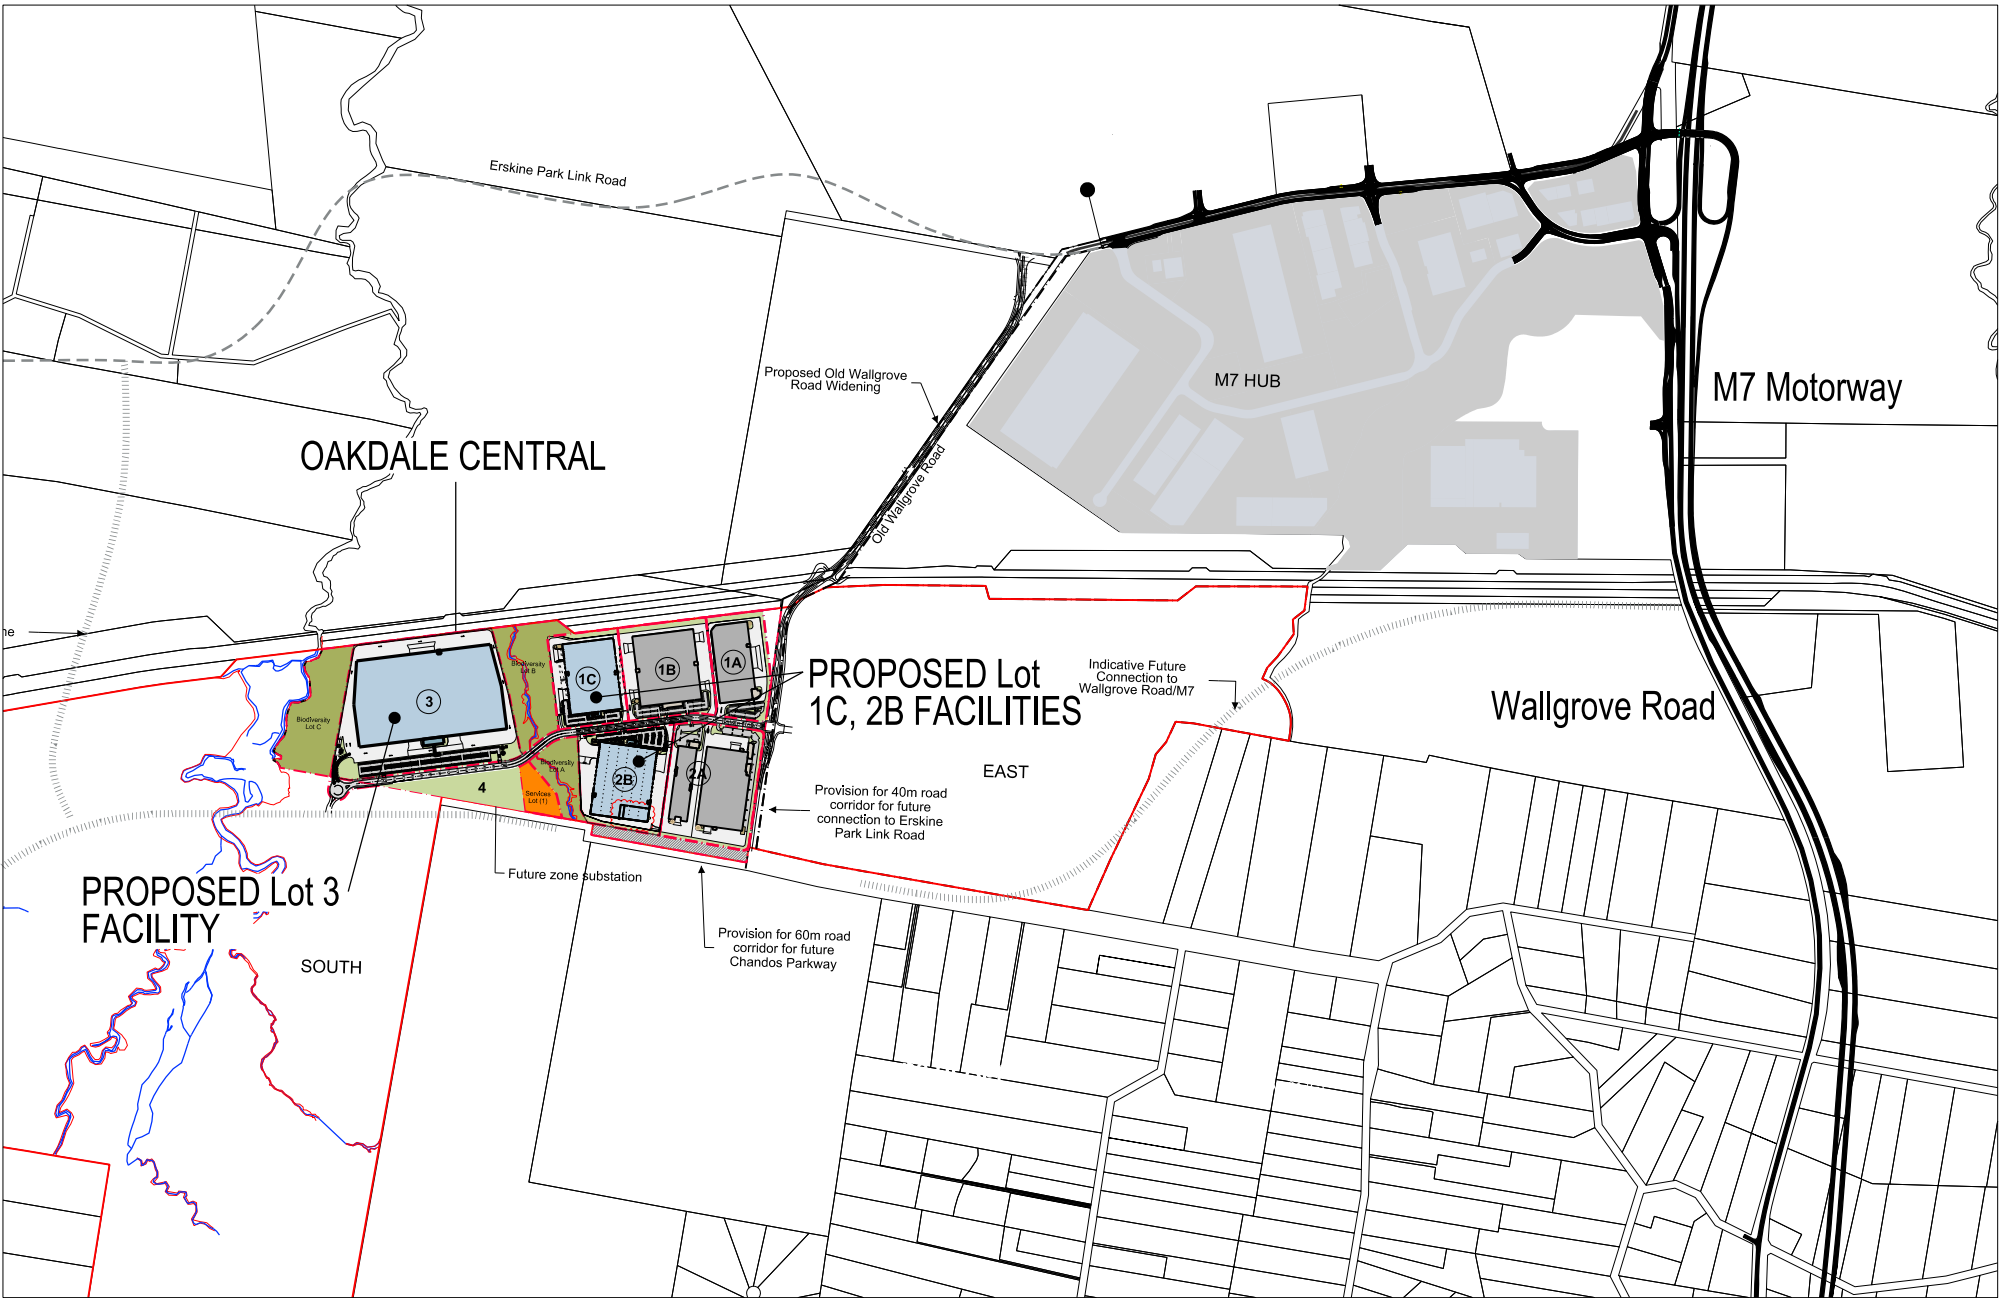

CENTRAL Area Schedule		
TOTAL LAND AREA	612,065 sqm	
Lot	Site Area	Building Area
Lot 1A	41,368 sqm	20,220 sqm
Lot 1B	58,760 sqm	31,745 sqm*
Lot 1C	46,417 sqm	27,145 sqm*
Lot 2A	74,693 sqm	36,570 sqm
Lot 2B	60,010 sqm	31,080 sqm*
Lot 3	155,900 sqm	88,295 sqm*
SUB TOTAL	437,148 sqm	235,055 sqm*
Lot 4	21,615 sqm	0 sqm*
CENTRAL TOTAL	458,763 sqm	235,055 sqm*
Services Lot	10,000 sqm	
Biodiversity Lot A	18,367 sqm	
Biodiversity Lot B	40,812 sqm	
Biodiversity Lot C	41,533 sqm	
Road Widening Lots	4,795 sqm	

\* Subject to confirmation by applicant and DP, prior to commencement of each Stage.



Lot 2 DP 120673		Sub Total
Total Land Area	CENTRAL	61.21 ha
Biodiversity Lot A	1.8367 ha	10.0712 ha
Biodiversity Lot B	4.0812 ha	
Biodiversity Lot C	4.1533 ha	
Regional Road Lot 1	0.48 ha	1.74 ha
Regional Road Lot 2	1.26 ha	
Services Lot (1)	1.00 ha	1.00 ha
Estate Road 1 Lot	2.64 ha	2.64 ha
Development Lot 1A	4.1368 ha	45.8763 ha
Development Lot 1B	5.8760 ha	
Development Lot 1C	4.6417 ha	
Development Lot 2A	7.4693 ha	
Development Lot 2B	6.0010 ha	
Development Lot 3	15.59 ha	
Development Lot 4	2.1615 ha	


\*All areas subject to survey.

Legend

Oakdale CENTRAL  
Concept Plan (CP #1)

Existing Boundary

1

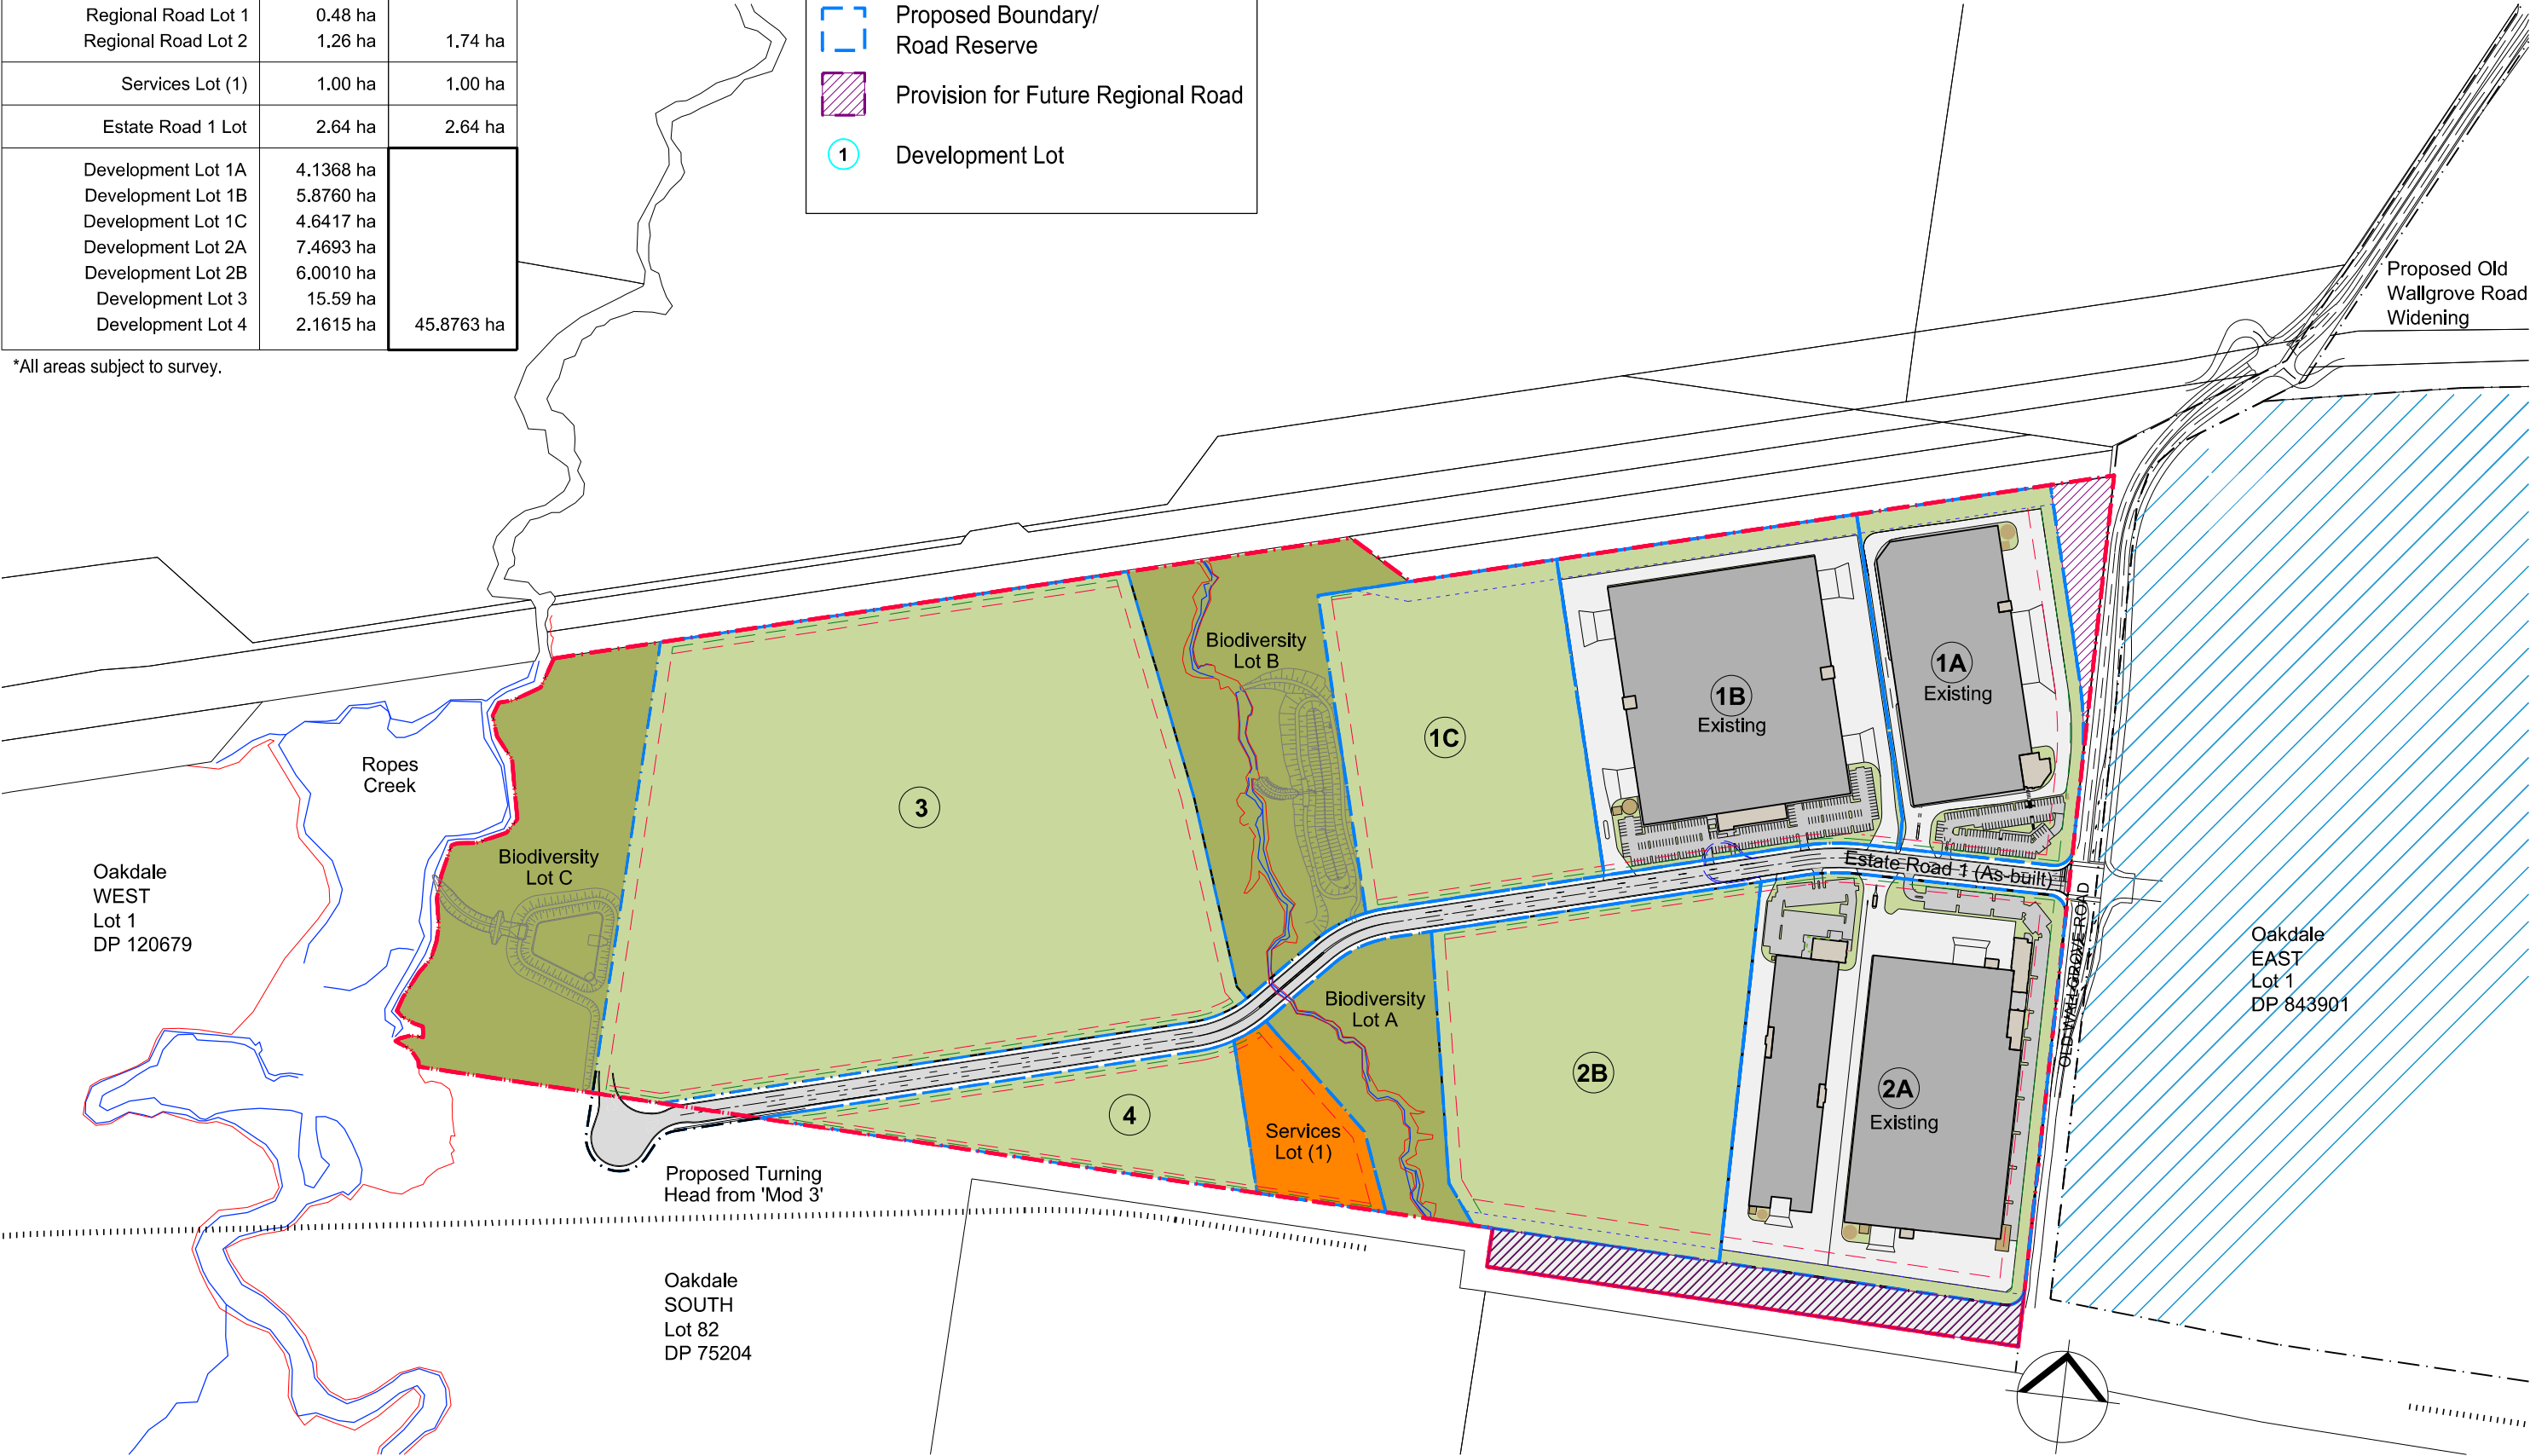




SIGNAGE HIERARCHY	
Sign A	8.0m HIGH Site Identification
Sign B	3.5m HIGH Building Identification
Sign C	2.8m HIGH All Truck Entry
Sign D	2.1m HIGH All Car Entry
Sign E	2.1m HIGH All Pedestrian Entry

\* Final signage set-out to be co-ordinated on site.



SIGNAGE HIERARCHY	
Sign A	8.0m HIGH Site Identification
Sign B	3.5m HIGH Building Identification
Sign C	2.8m HIGH All Truck Entry
Sign D	2.1m HIGH All Car Entry
Sign E	2.1m HIGH All Pedestrian Entry

\* Final signage set-out to be co-ordinated on site.

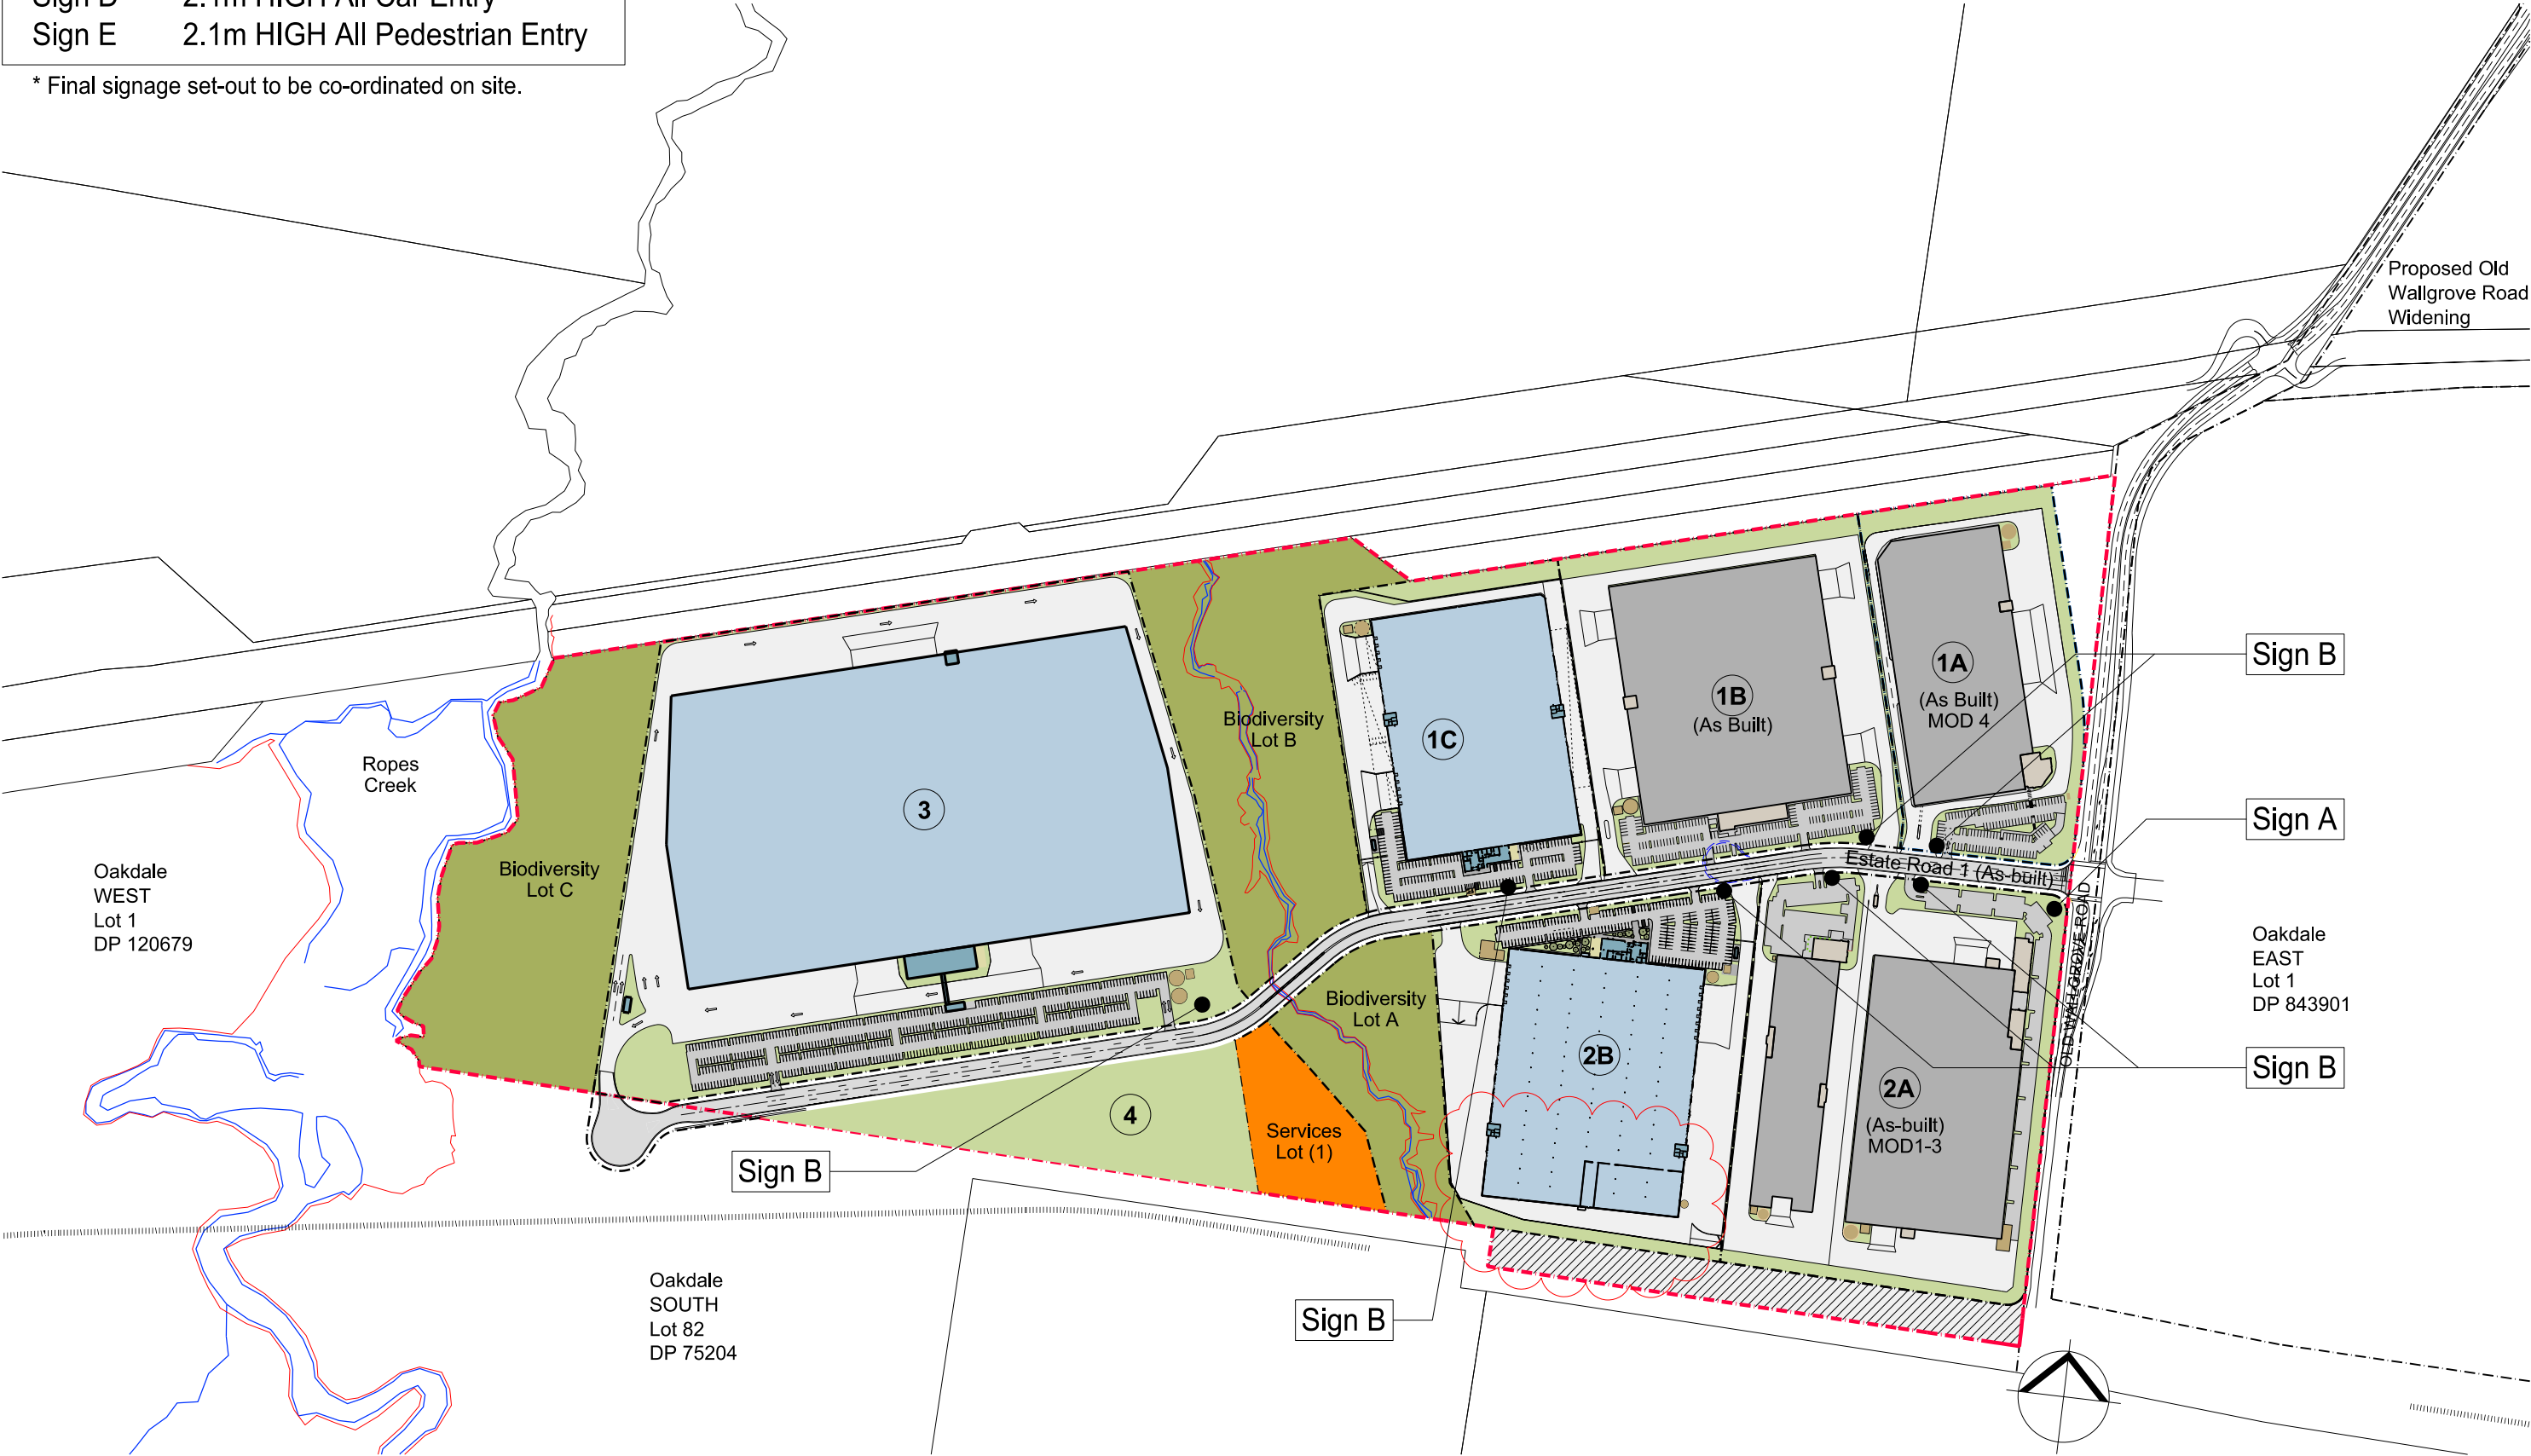

Legend

Oakdale CENTRAL  
Concept Plan (CP #1)

Existing Boundary

Proposed Boundary/  
Road Reserve

IN1 General Industrial

CRZ Core Riparian Zone (20m width)

ORZ Outer Riparian Zone (10m width)


ORZ overlap


APZ Asset Protection Zone (10m) width

APZ overlap








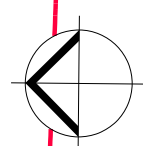


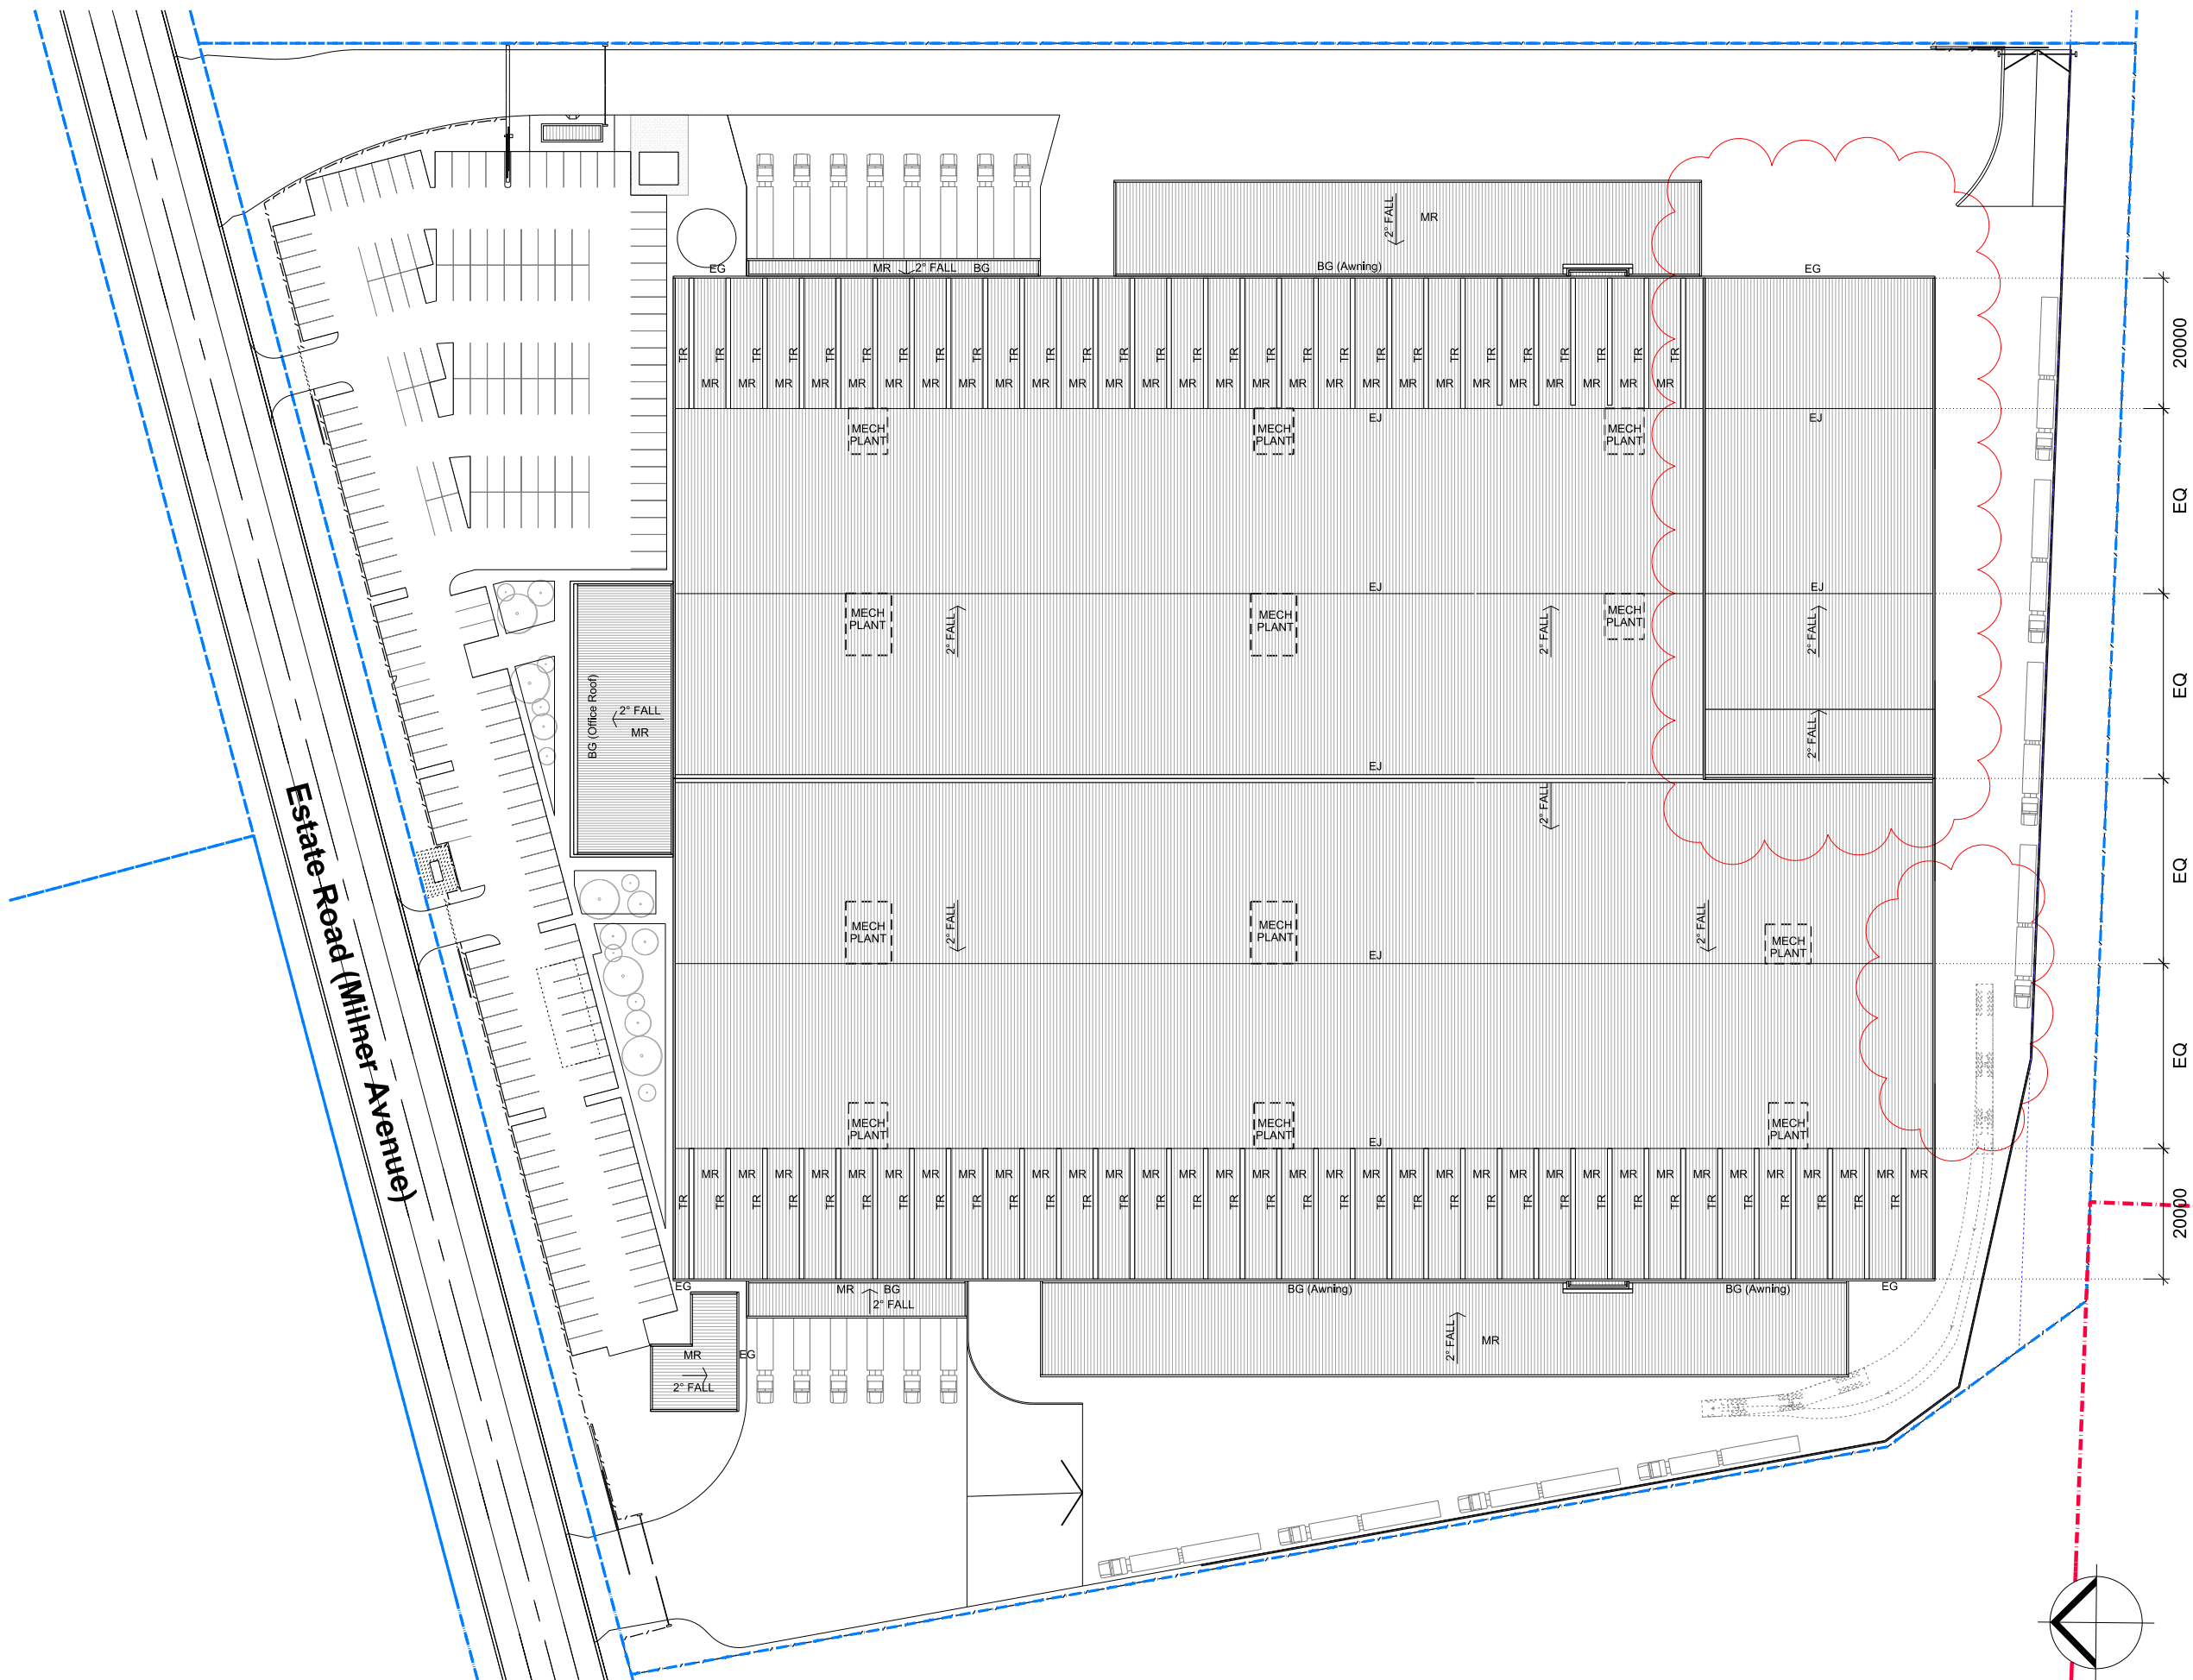


LEGEND	
BG	Box Gutter
EG	Eaves Gutter
MR	Metal Roof Sheet
TR	Translucent Sheeting
EJ	Expansion Joint



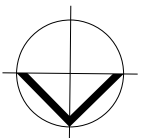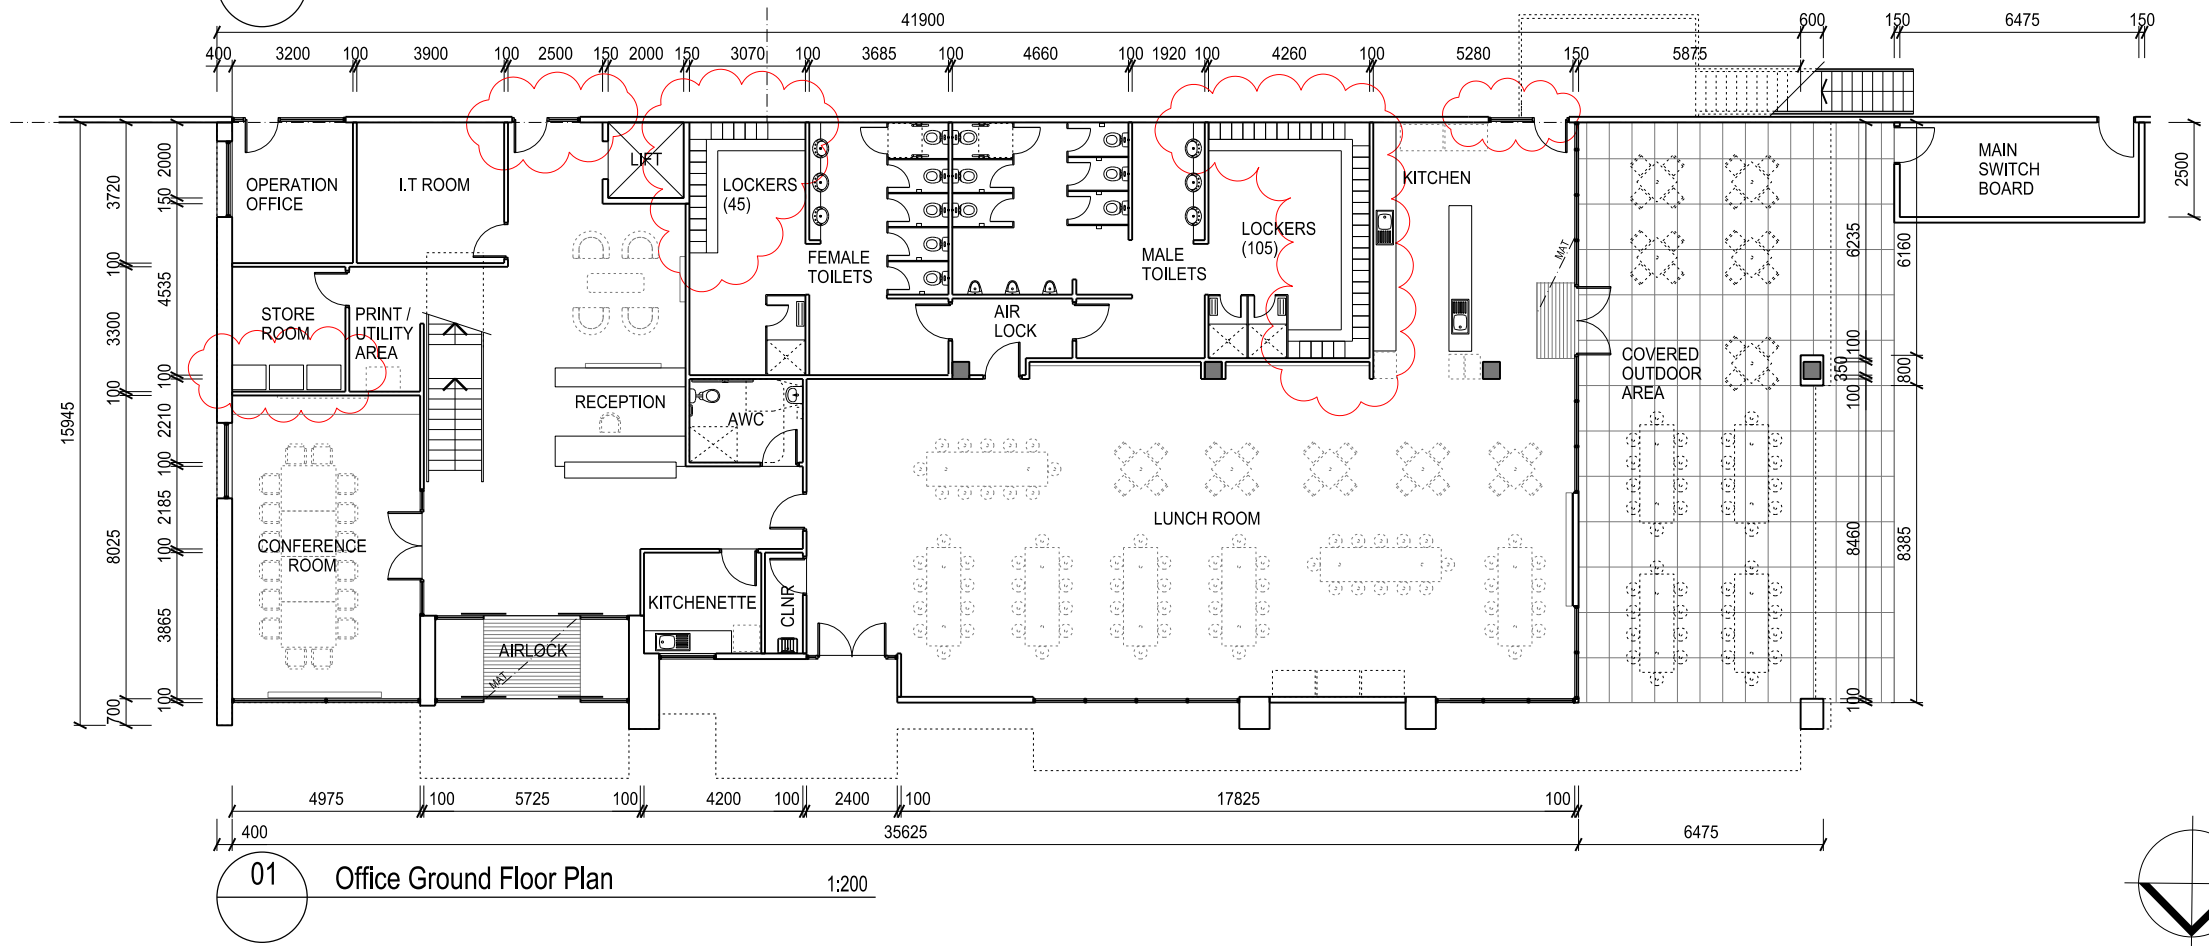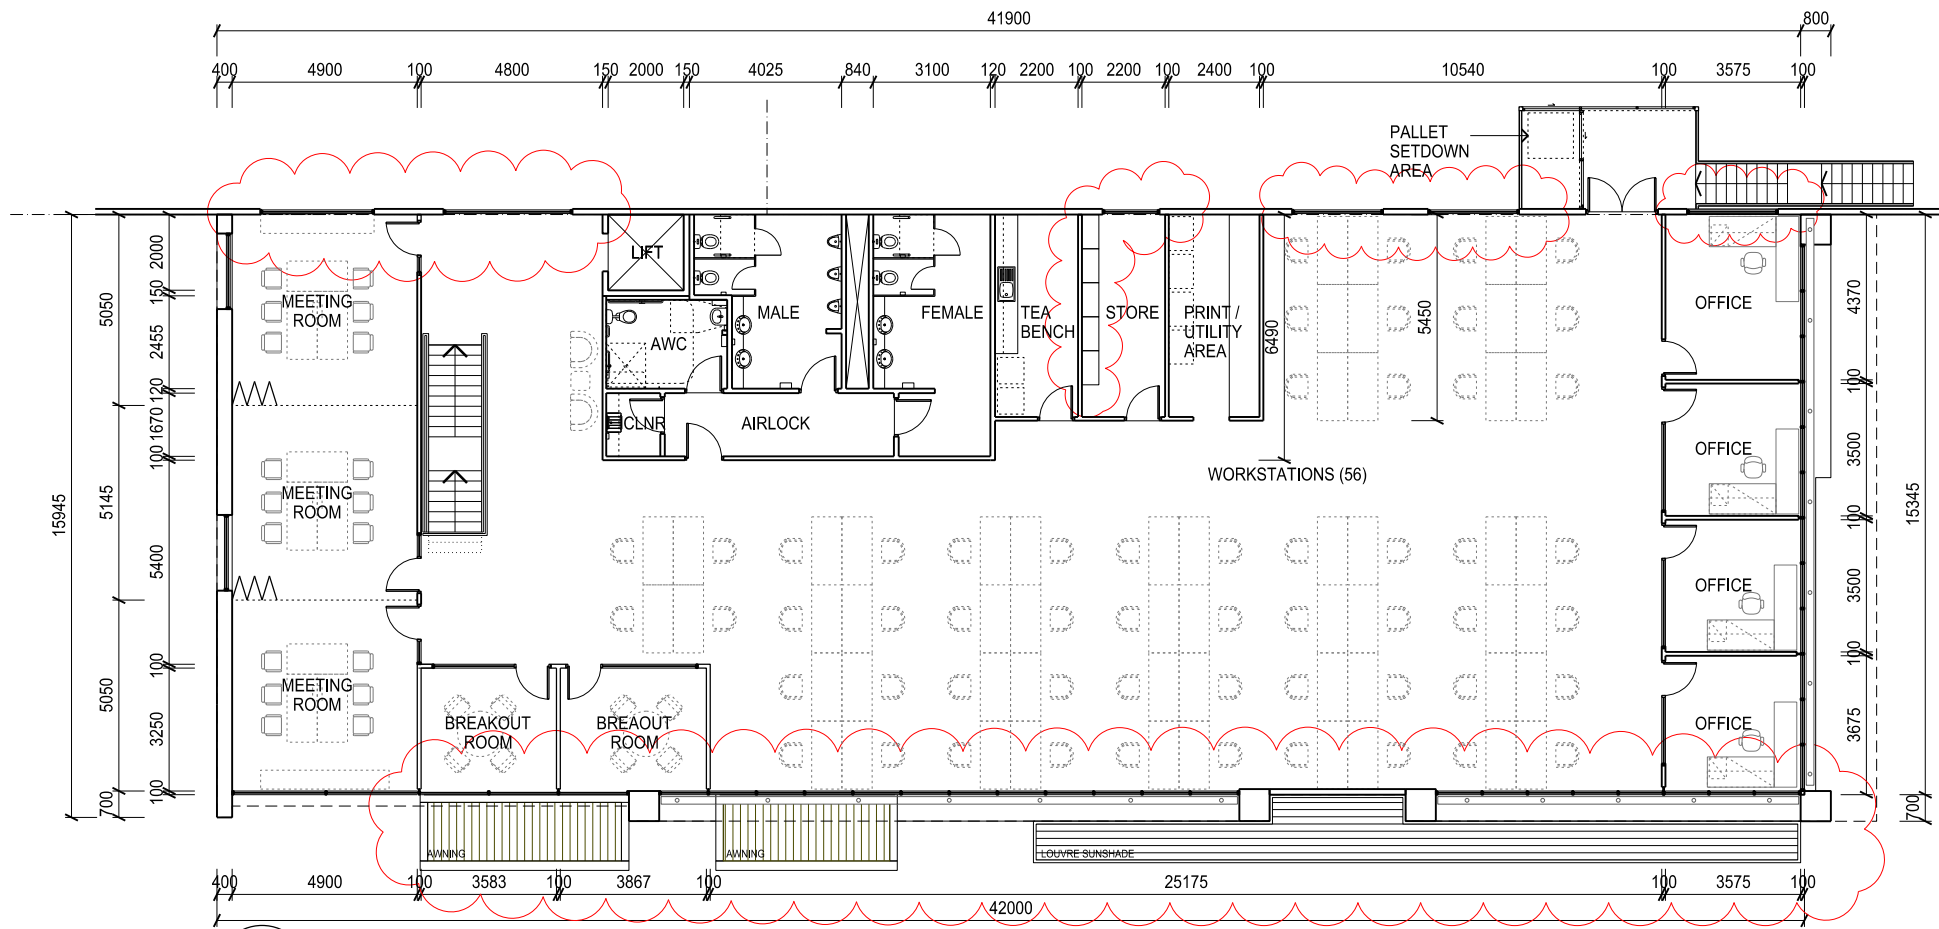


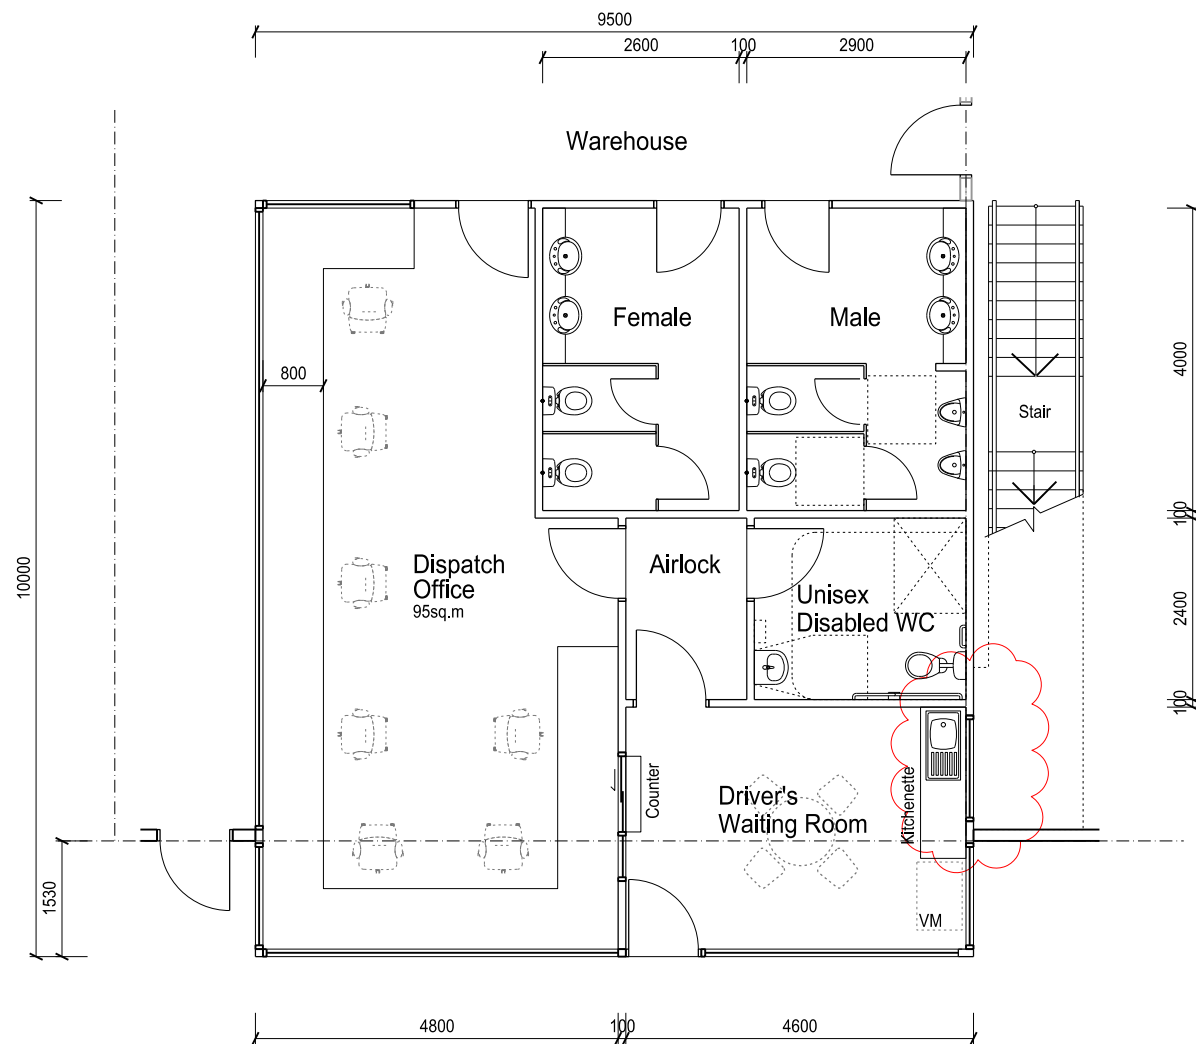

01 Ground Floor Plan 1:100

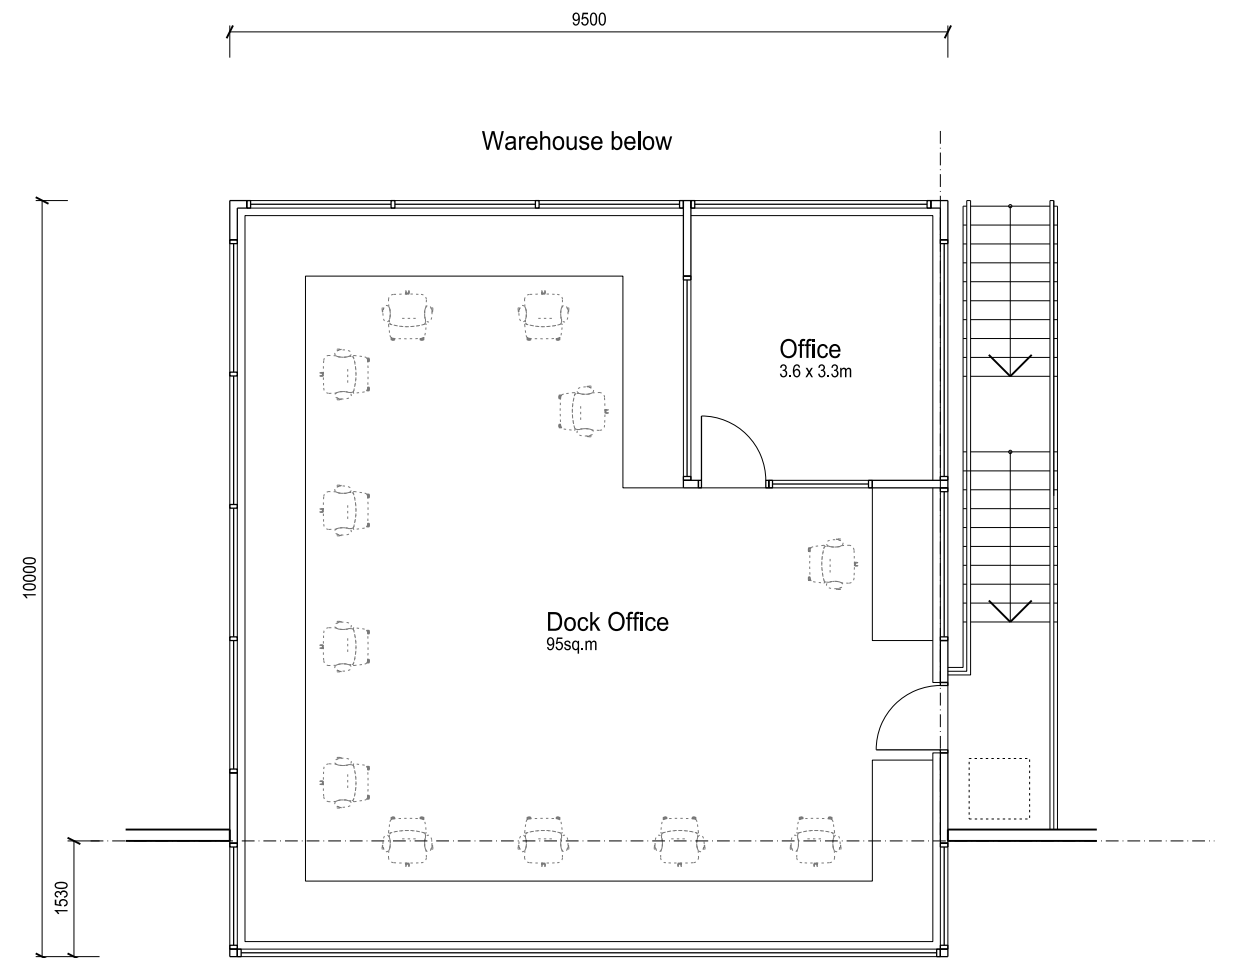

02 First Floor Plan 1:100

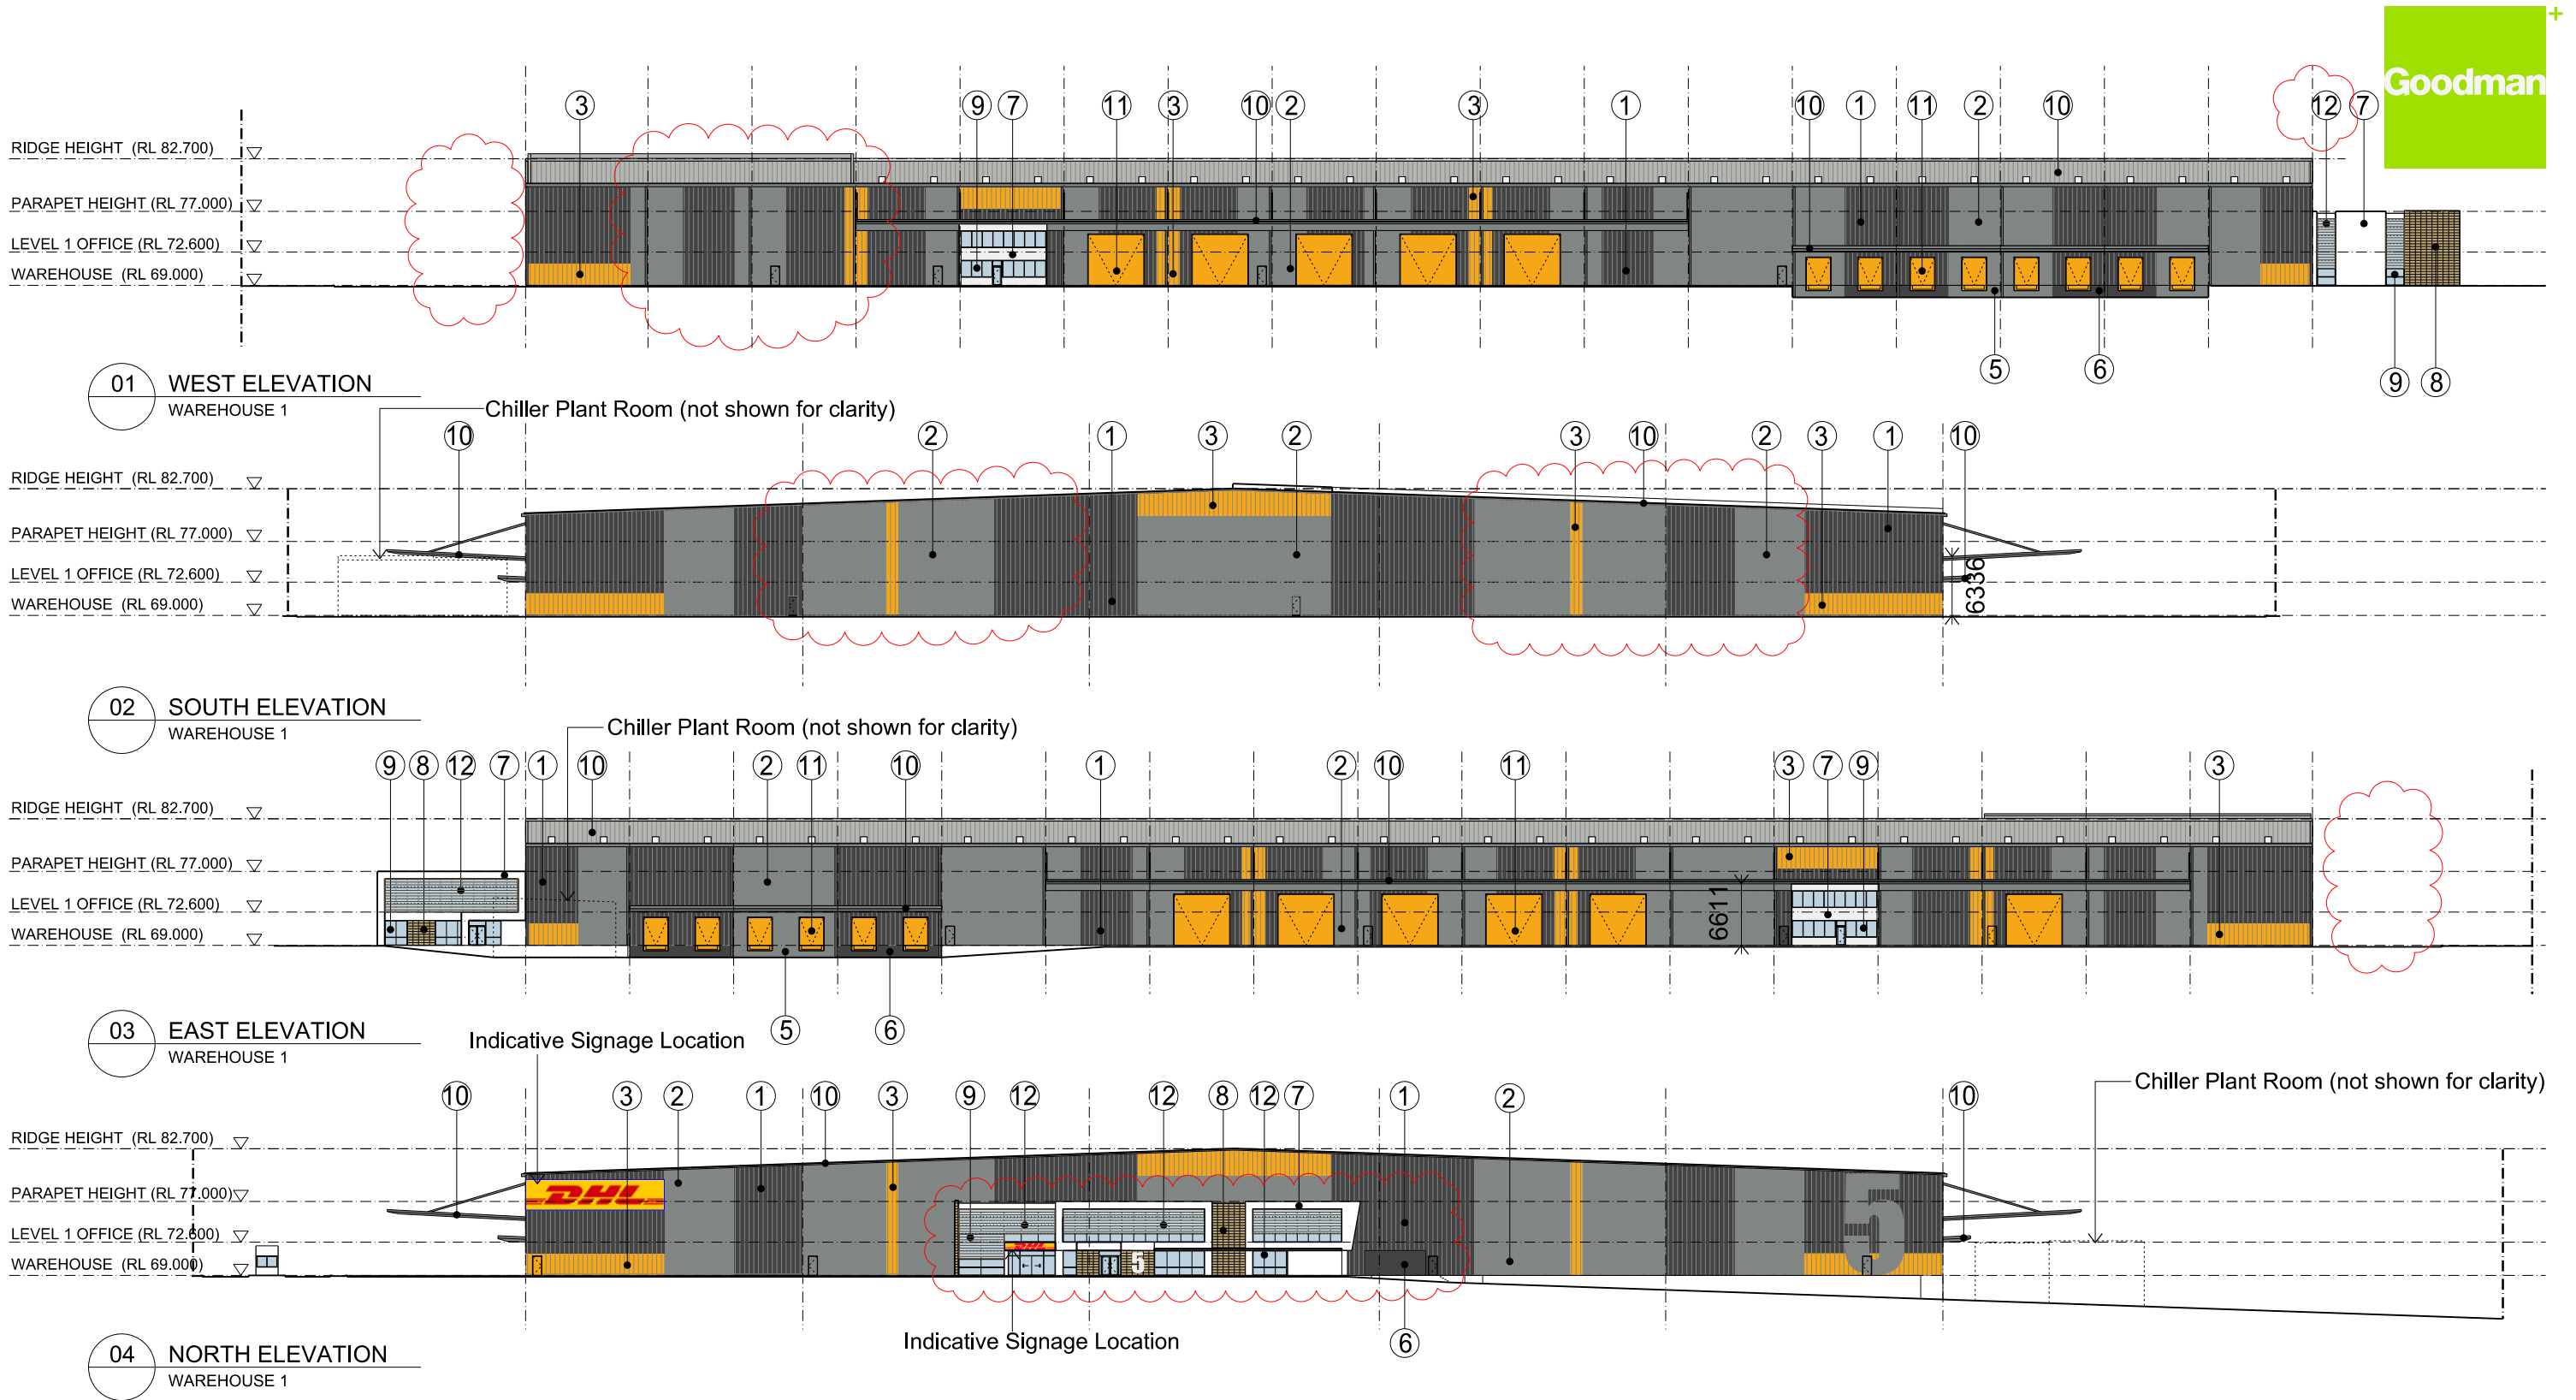

### Indicative External Finishes Legend

①	Profiled Kingspan Wall Cladding Colorbond 'Monument'	④	Precast Concrete Dado Panel Paint Finish 'Yellow Gold Gloss Alphatec'	⑦	Alpolic Panel or similar	⑩	Profiled Metal Roofing
②	Profiled Kingspan Wall Cladding Colorbond 'Windspray'	⑤	Precast Concrete Dado Panel Paint Finish 'Windspray'	⑧	Terracade Facade System 'Tennant XP Linear'	⑪	Metal Roller Shutter Door
③	Profiled Kingspan Wall Cladding Colorbond 'Yellow Gold Gloss Alphatec'	⑥	Precast Concrete Dado Panel Paint Finish 'Monument'	⑨	Aluminum Framed Glazing System	⑫	Aluminium Louvres



