


PROPOSED INDUSTRIAL FACILITY

Oakdale Central Lot 3A,
HORSLEY PARK, NSW

LANDSCAPE SECTION 96

DRAWINGS

DWG NO.	DRAWING TITLE	SCALE
000	COVERSHEET	N/A
101	LANDSCAPE PLAN	1:200
102	LANDSCAPE PLAN	1:200
501	LANDSCAPE DETAILS	AS SHOWN

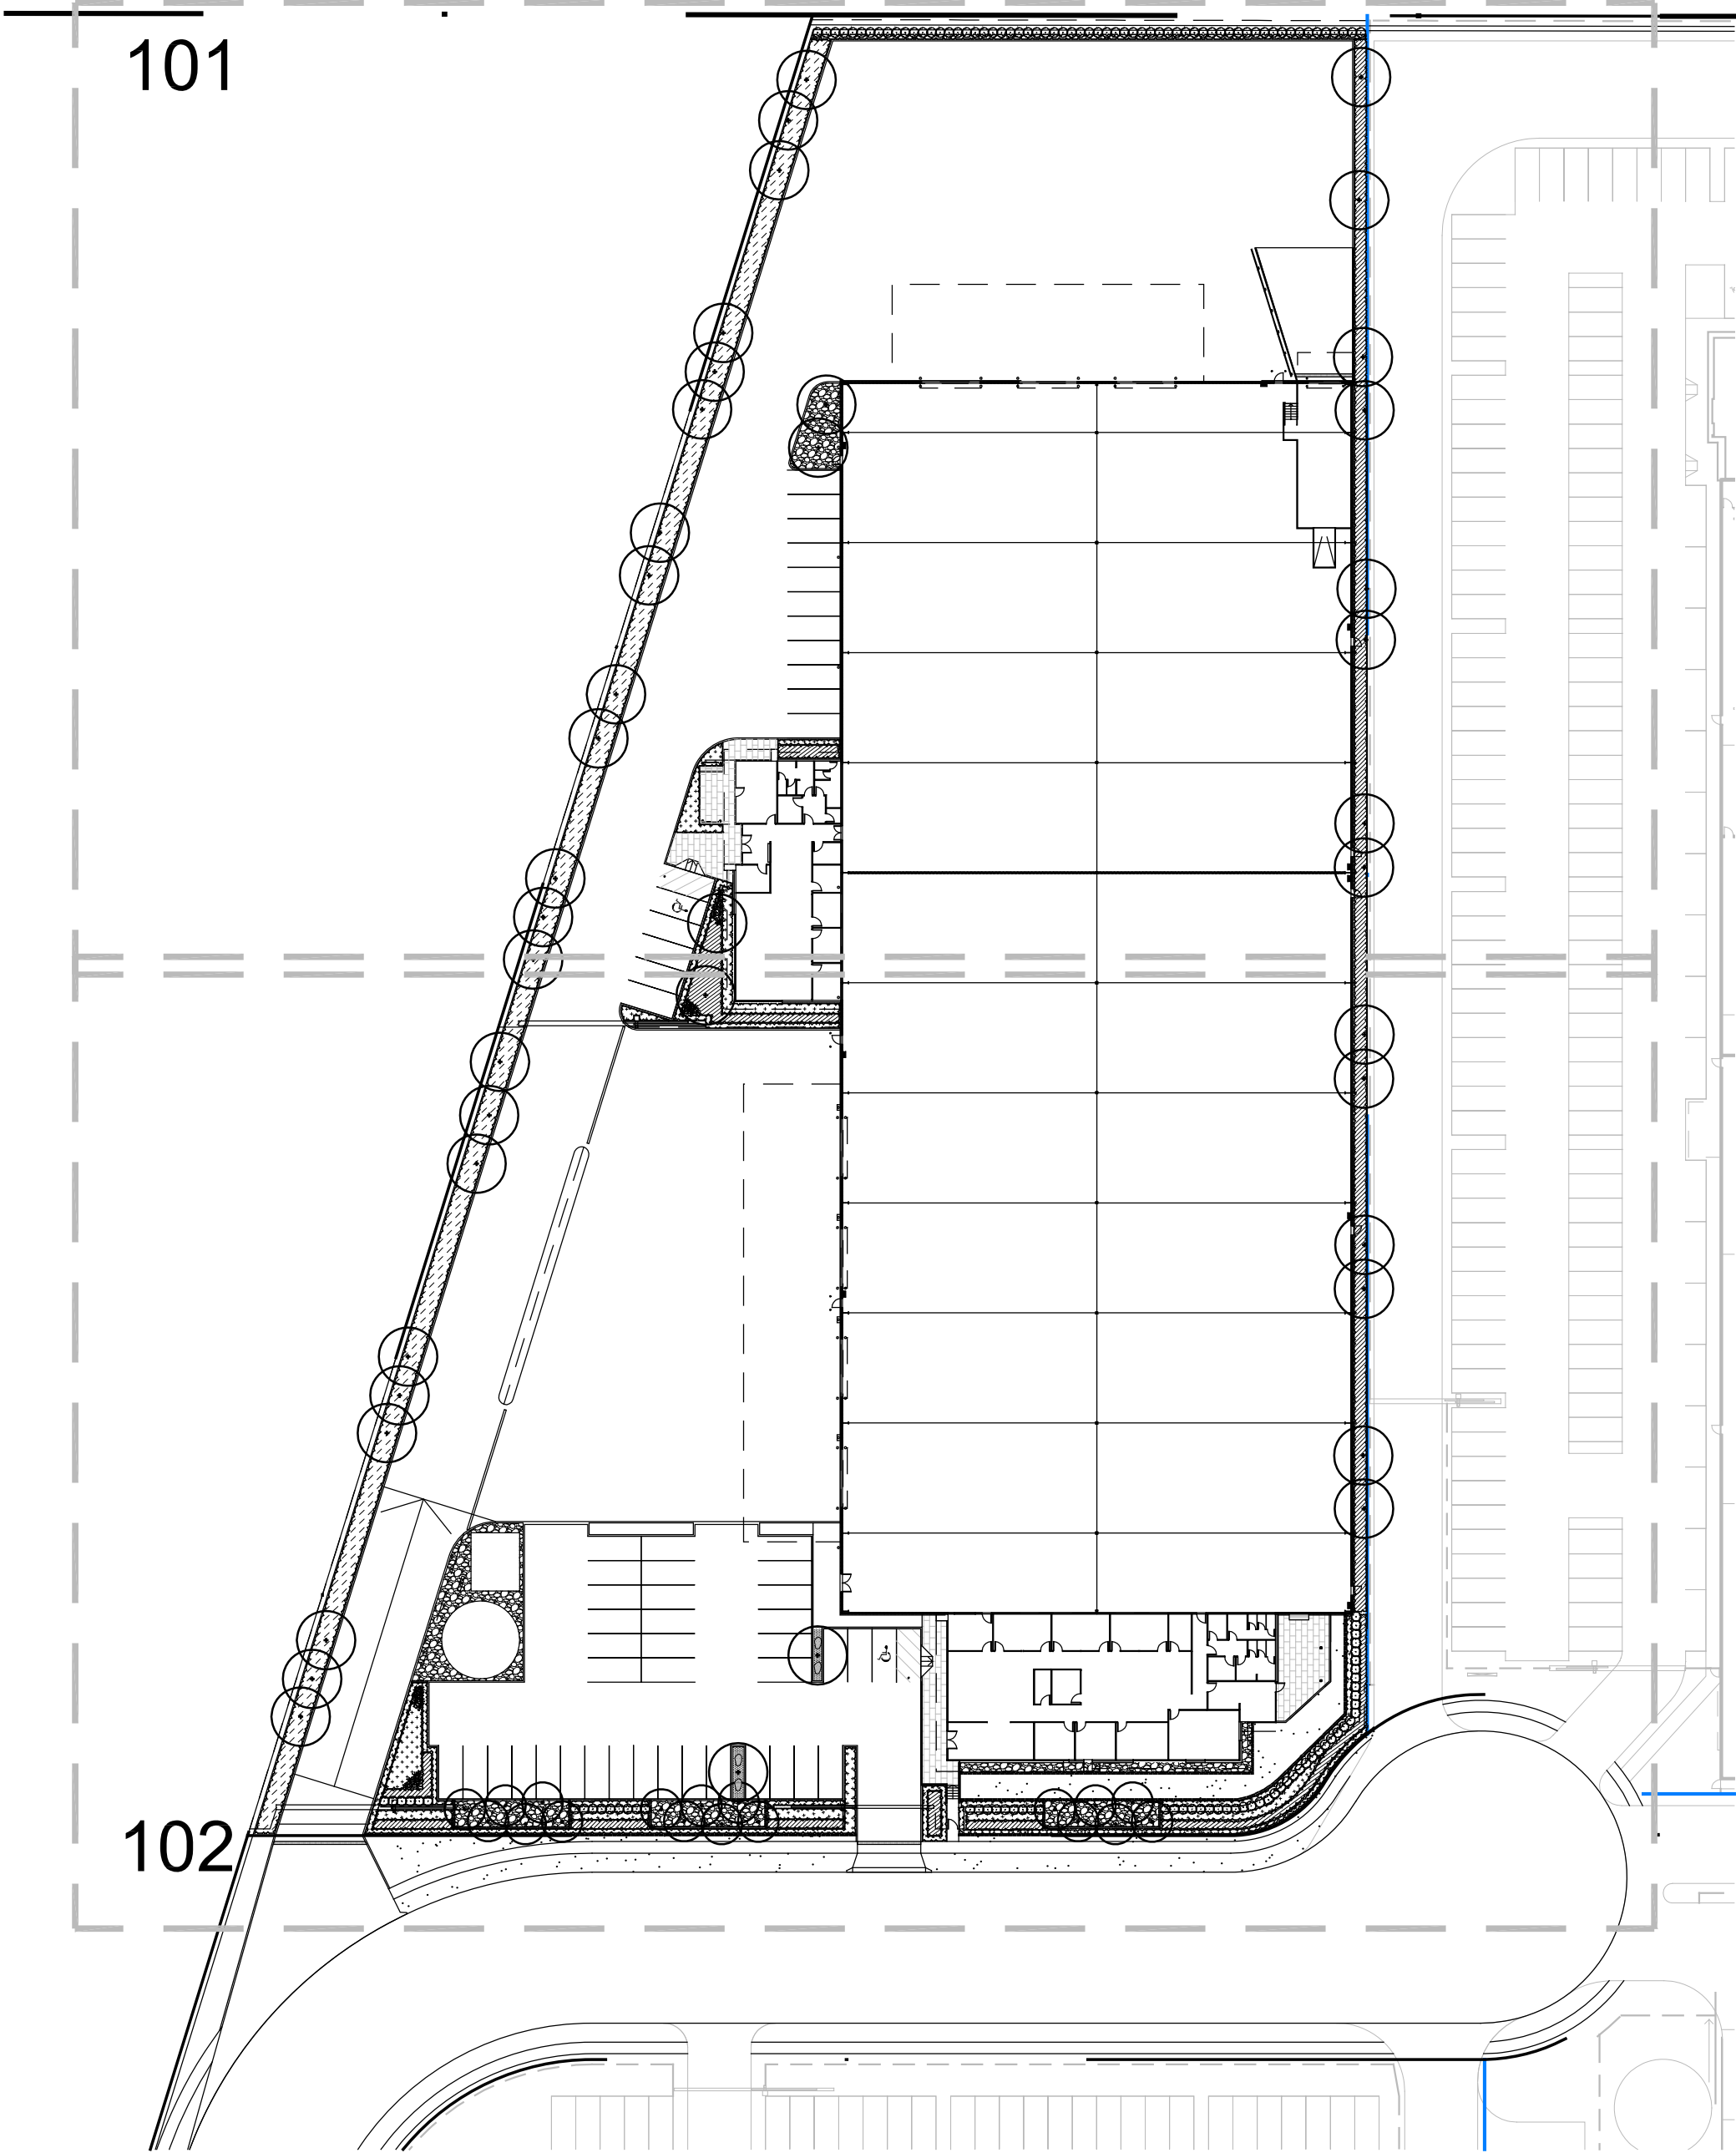

NOT FOR CONSTRUCTION


© 2014 Site Image (NSW) Pty Ltd. ABN 44 801 262 380 as agent for Site Image NSW Partnership. All rights reserved. This drawing is copyright and shall not be reproduced or copied in any form or by any means (graphic, electronic or mechanical including photocopy) without the written permission of Site Image (NSW) Pty Ltd. Any license, expressed or implied, to use this document for any purpose what so ever is restricted to the terms of the written agreement between Site Image (NSW) Pty Ltd and the instructing party.

The contractor shall check and verify all work on site (including work by others) before commencing the landscape installation. Any discrepancies are to be reported to the Project Manager or Landscape Architect prior to commencing work. Do not scale this drawing. Any required dimensions not shown shall be referred to the Landscape Architect for confirmation.

Issue	Revision	Description	Drawn	Check	Date
C	Architectural Coordination	JW	NM	08.09.2016	
B	Plant Species Adjusted	JW	NM	02.06.2016	
A	For Comment	JW	NM	24.05.2016	

LEGEND

Key Plan:

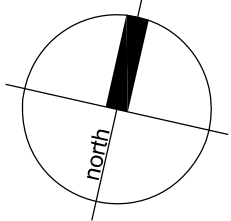

SITE IMAGE
Landscape Architects
Level 1, 3-5 Baptist Street
Redfern NSW 2016
Australia
Tel: (61 2) 6332 5600
Fax: (61 2) 9699 2877
www.siteimage.com.au

Client:
Goodman

Project:
Proposed Industrial Facility
Oakdale Central Lot 3A
Horsley Park, NSW

Drawing Name:
Coversheet

Scale:
SS13-2656

SECTION 96

Drawing Number:

Issue:
000 C

NOT FOR CONSTRUCTION

© 2014 Site Image (NSW) Pty Ltd ABN 44 801 262 380 as agent for Site Image NSW Partnership. All rights reserved. This drawing is copyright and shall not be reproduced or copied in any form or by any means (graphic, electronic or mechanical including photocopy) without the written permission of Site Image (NSW) Pty Ltd Any license, expressed or implied, to use this document for any purpose what so ever is restricted to the terms of the written agreement between Site Image (NSW) Pty Ltd and the instructing party.

The contractor shall check and verify all work on site (including work by others) before commencing the landscape installation. Any discrepancies are to be reported to the Project Manager or Landscape Architect prior to commencing work. Do not scale this drawing. Any required dimensions not shown shall be referred to the Landscape Architect for confirmation.

C	Architectural Coordination
B	Plant Species Adjusted
A	For Comment
Issue	Revision Description

JW	NM	08.09.2016
JW	NM	02.06.2016
JW	NM	24.05.2016
Drawn	Check	Date

LEGEND


	Property Boundary
	Proposed Trees
	Proposed Grasses and Groundcovers

	Proposed Shrubs and Accents
	Turf
	Feature Rock Ballast

	'Kwik Kerb' Concrete Edge refer specification (Not Part of these works)
	Sandstone Boulders in Decomposed Granite

Key Plan:

Continues DWG 102

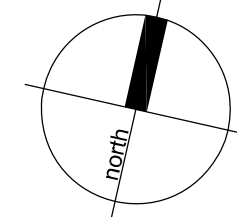

SITE IMAGE
Landscape Architects
Level 1, 3-5 Baptist Street
Redfern NSW 2016
Australia
Tel: (61 2) 6332 5600
Fax: (61 2) 9699 2877
www.siteimage.com.au

Client:
Goodman

Project:
**Proposed Industrial Facility
Oakdale Central Lot 3A
Horsley Park, NSW**


Drawing Name:
Landscape Plan

Scale: 1:200 @ A1
Job Number:
SS13-2656

SECTION 96

0 1 2 4 6 10m
Drawing Number: Issue:

101 C

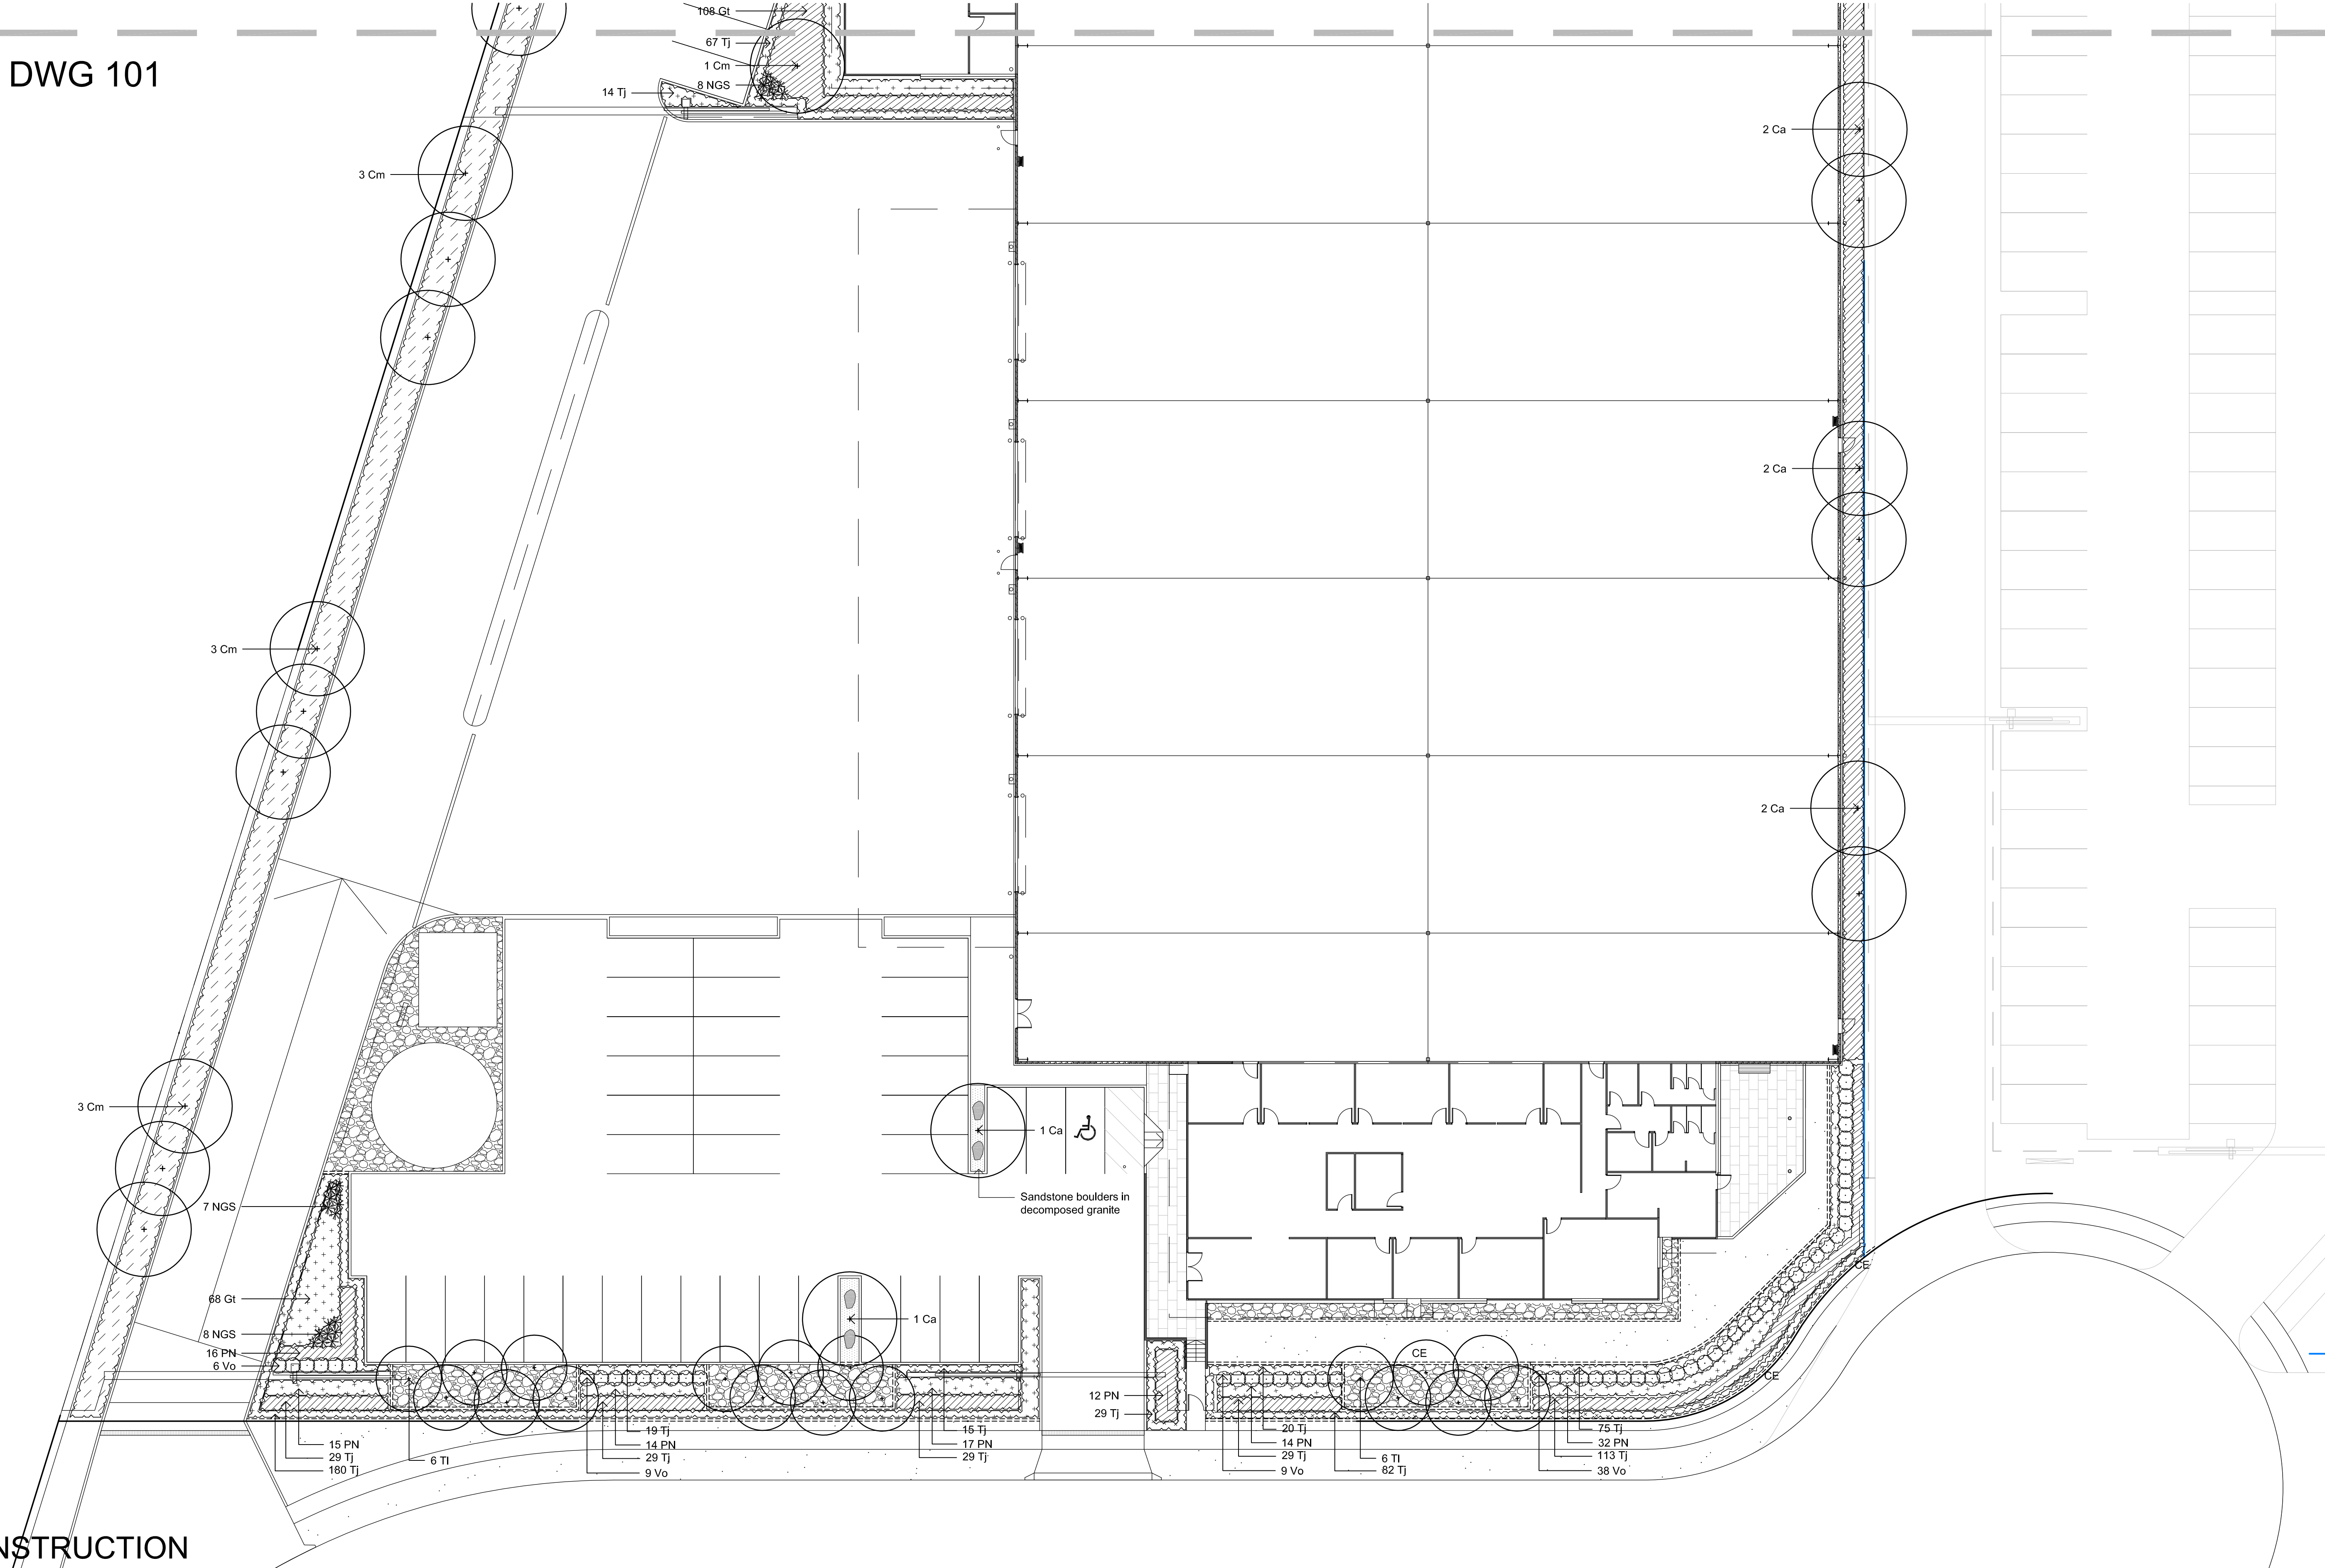

NOT FOR CONSTRUCTION

© 2014 Site Image (NSW) Pty Ltd ABN 44 801 262 380 as agent for Site Image NSW Partnership. All rights reserved. This drawing is copyright and shall not be reproduced or copied in any form or by any means (graphic, electronic or mechanical including photocopy) without the written permission of Site Image (NSW) Pty Ltd Any license, expressed or implied, to use this document for any purpose what so ever is restricted to the terms of the written agreement between Site Image (NSW) Pty Ltd and the instructing party.


The contractor shall check and verify all work on site (including work by others) before commencing the landscape installation. Any discrepancies are to be reported to the Project Manager or Landscape Architect prior to commencing work. Do not scale this drawing. Any required dimensions not shown shall be referred to the Landscape Architect for confirmation.

C	Architectural Coordination	JW	NM	08.09.2016
B	Plant Species Adjusted	JW	NM	02.06.2016
A	For Comment	JW	NM	24.05.2016
Issue	Revision Description	Drawn	Check	Date

LEGEND

	Property Boundary		Proposed Shrubs and Accents		'Kwik Kerb' Concrete Edge refer specification (Not Part of these works)
	Proposed Trees		Turf		Sandstone Boulders in Decomposed Granite
	Proposed Grasses and Groundcovers		Feature Rock Ballast		

Key Plan:

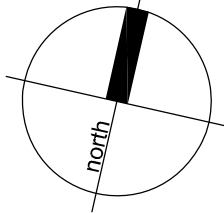

SITE IMAGE
Landscape Architects
Level 1, 3-5 Baptist Street
Redfern NSW 2016
Australia
Tel: (61 2) 6332 5600
Fax: (61 2) 9699 2877
www.siteimage.com.au


Client:
Goodman

Project:
**Proposed Industrial Facility
Oakdale Central Lot 3A
Horsley Park, NSW**


Drawing Name:
Landscape Plan

Scale: 1:200 @ A1
Job Number:
SS13-2656


SECTION 96

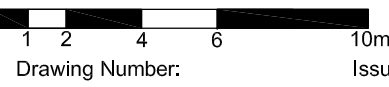


PLANT SCHEDULE							
Symbol	Botanical Name	Common Name	Mature Height (m.)	Mature Spread (m.)	Spacings	Pot Size	Quantity
Trees							
Ca	Cupaniopsis anacardioides	Tuckeroo	10	5	As Shown	75L	16
Cm	Corymbia maculata	Spotted Gum	20	8	As Shown	45L	26
Tl	Tristaniopsis laurina 'Luscious'	Water Gum	9	8	As Shown	75L	12
Shrubs							
NGS	Nandina 'Gulf Stream'	Dwarf nandina	0.5	0.5	As Shown	200mm	32
Vo	Viburnum odoratissimum	Sweet Viburnum	5	3.5	As Shown	300mm	125
Groundcovers / Grasses							
Gt	Gazania tomentosa	Siler Leaf Gazania	0.15	1	3/m2	150mm	221
PN	Pennistenum 'Nafray'	Nafray Pennisetum	0.6	0.6	2/m2	Tube	1377
Tj	Trachelospermum jasminoides	Star Jasmine	0.2	0.5	4/m2	150mm	743

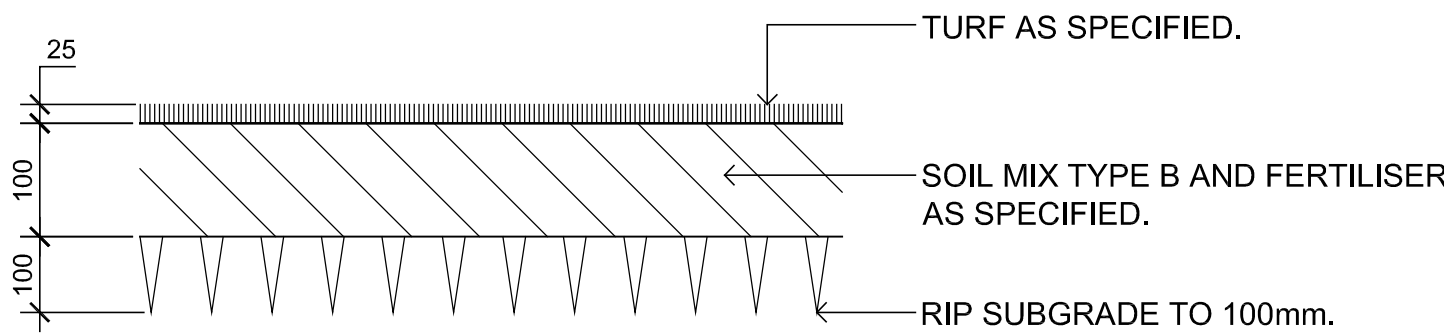


TURF ON EVEN GRADE
SCALE 1:10

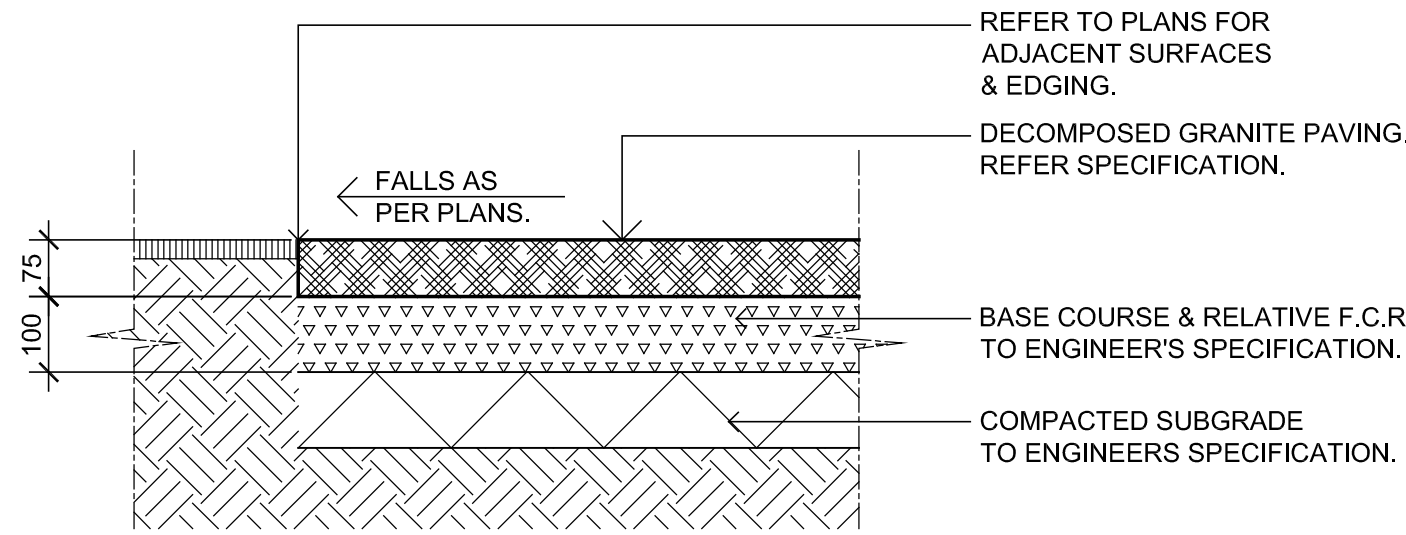


DECOMPOSED GRANITE PAVING ON GRADE
SCALE 1:10

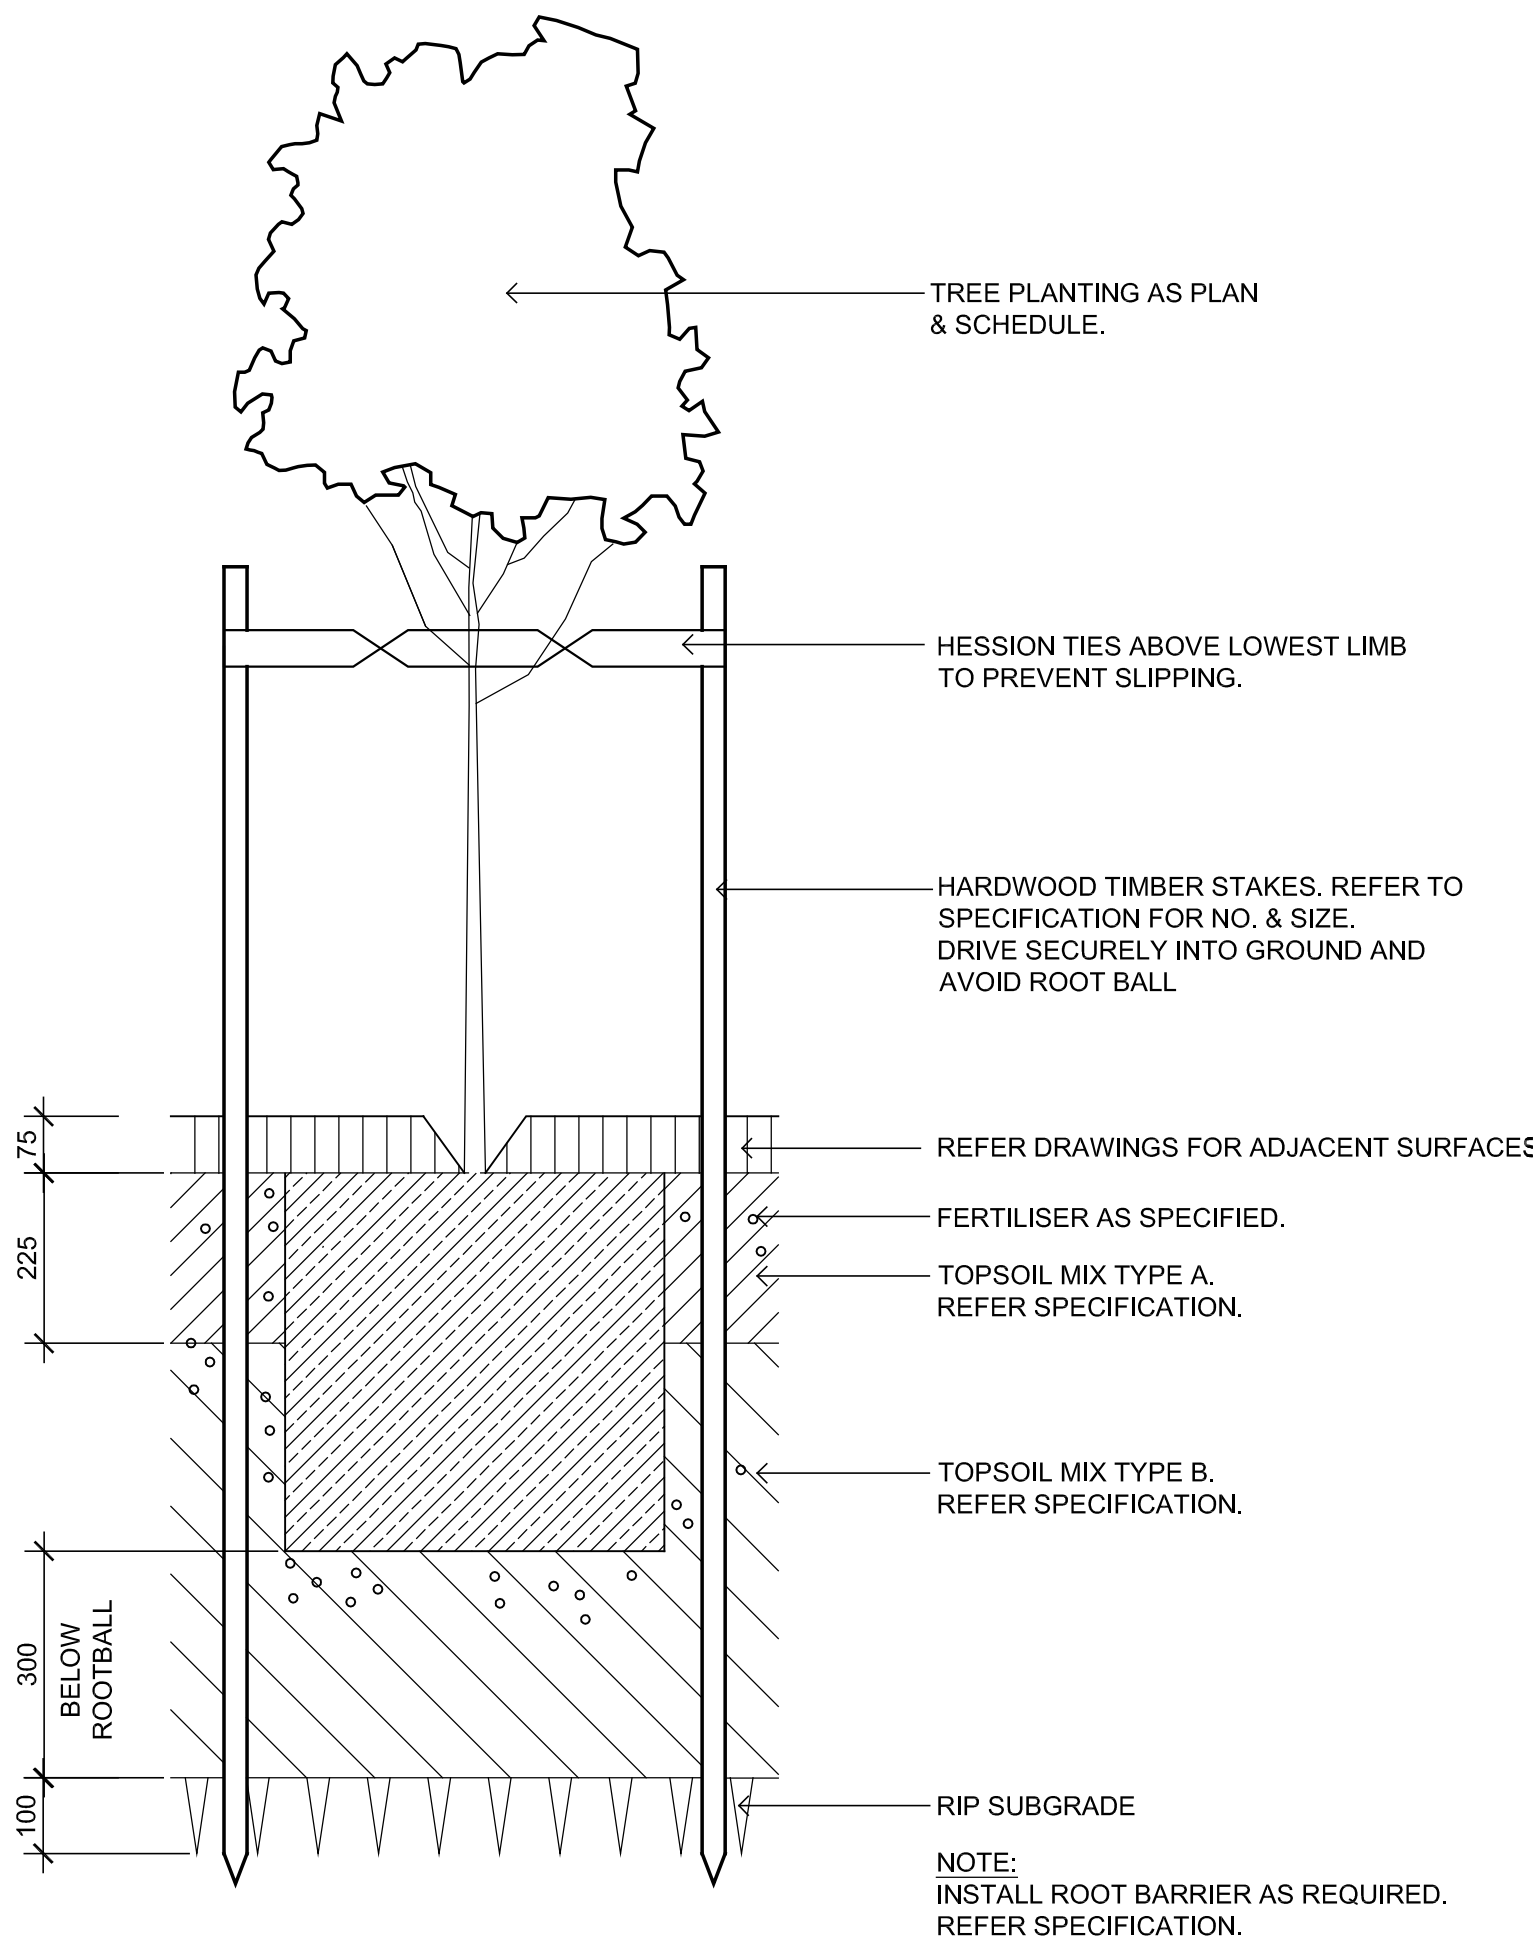


75-200L TREE PLANTING ON GRADE
SCALE 1:10

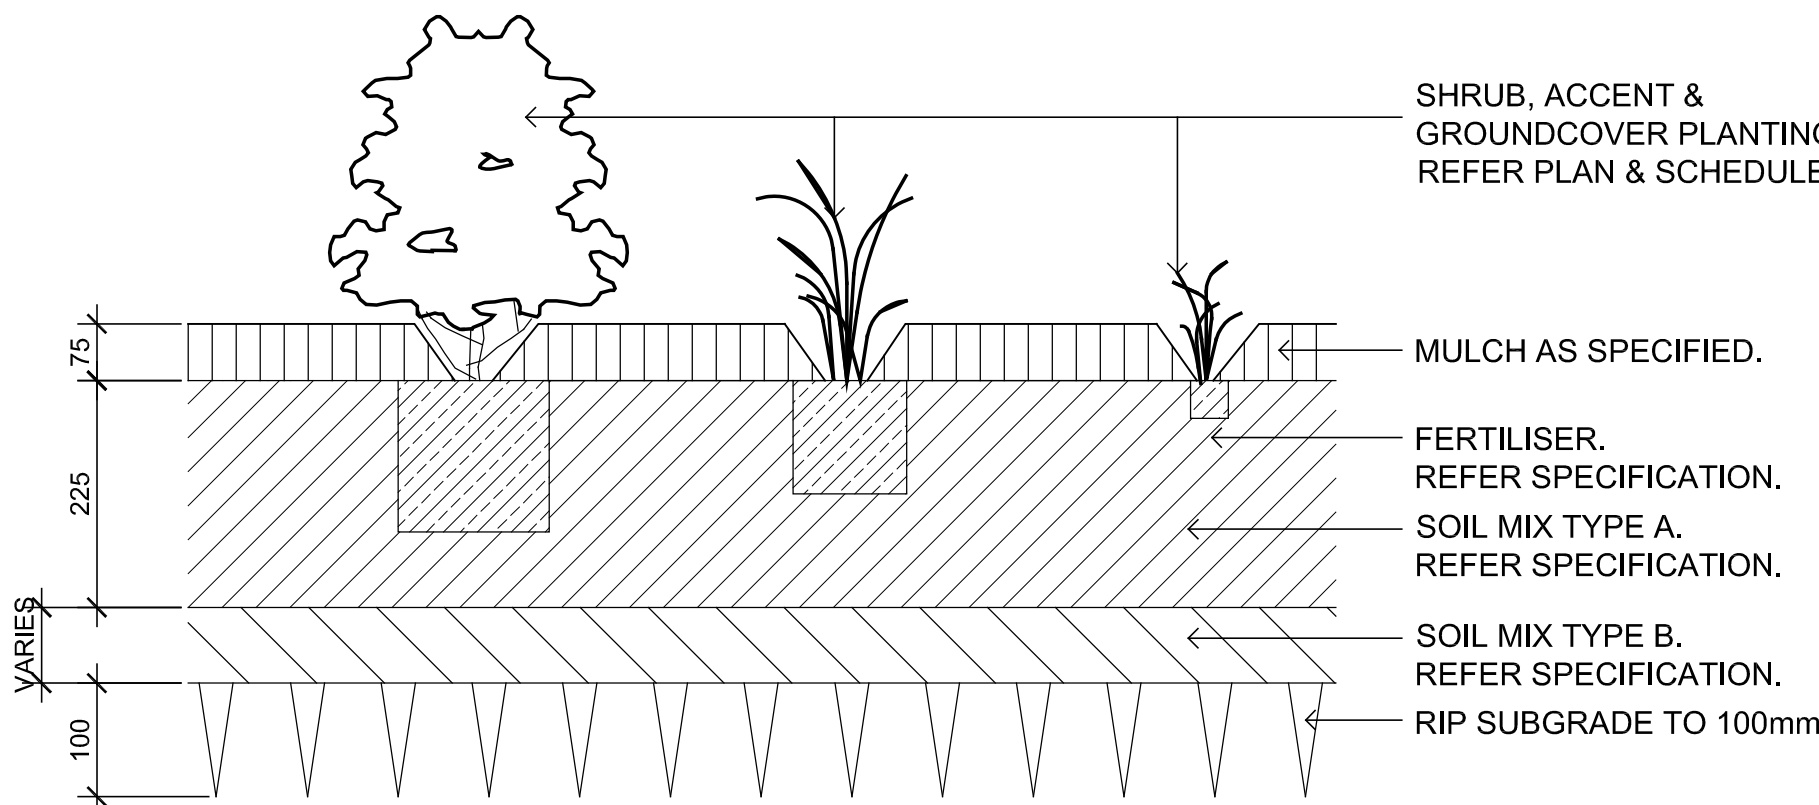

SHRUB, ACCENT & GROUNDCOVER PLANTING ON GRADE
SCALE 1:10

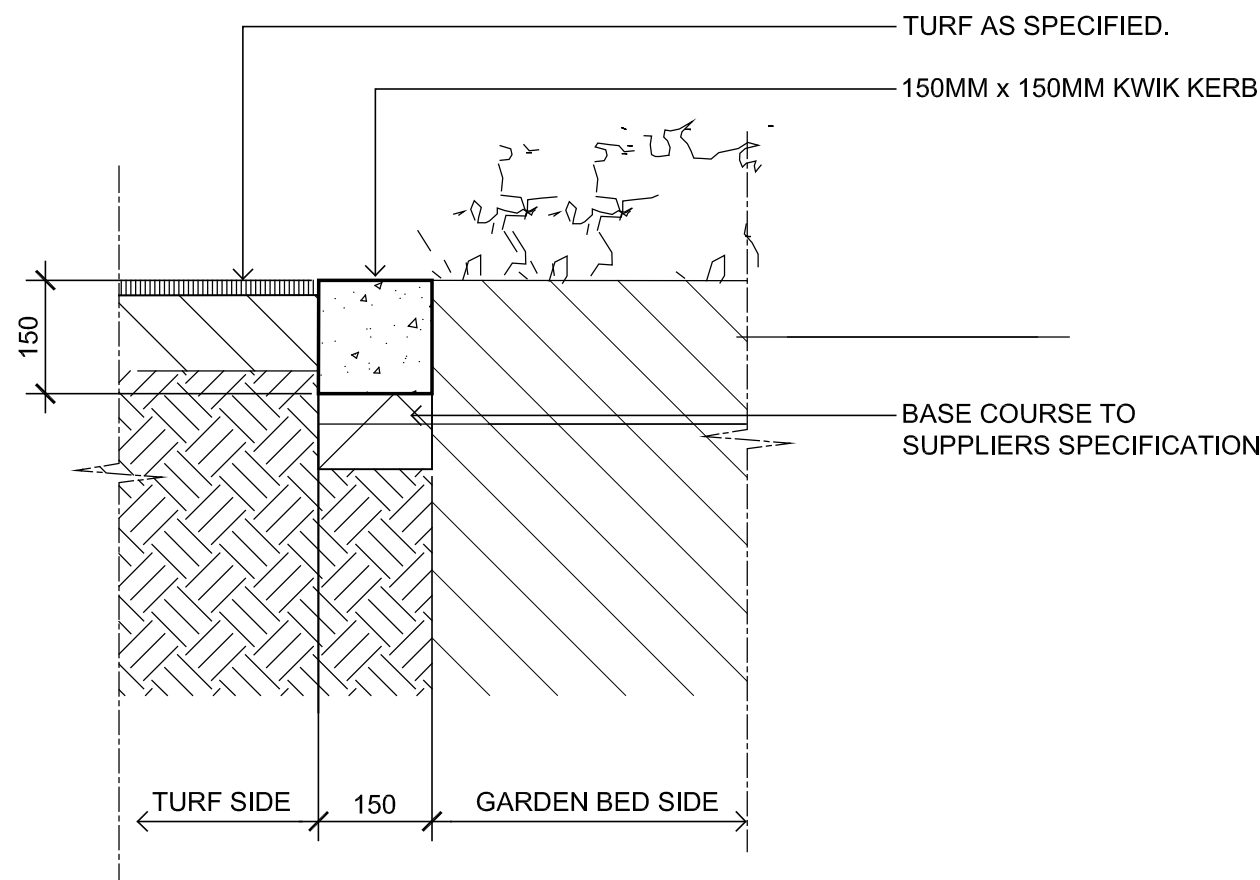

KWIK KERB CONCRETE EDGE
SCALE 1:10

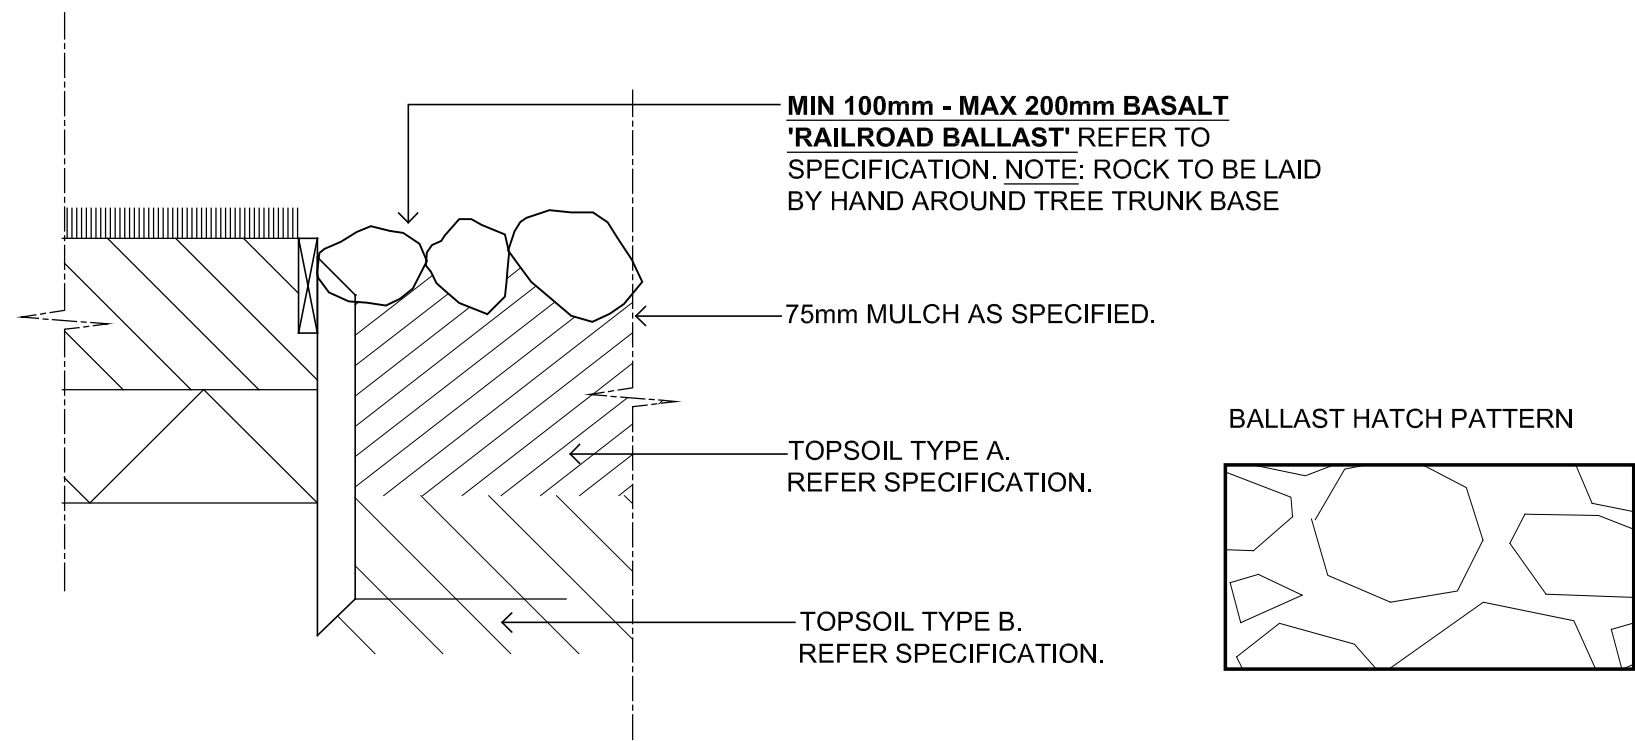

TIMBER EDGE & ROCK BALLAST - SECTION
SCALE 1:10

NOT FOR CONSTRUCTION


© 2014 Site Image (NSW) Pty Ltd. All rights reserved. This drawing is copyright and shall not be reproduced or copied in any form or by any means (graphic, electronic or mechanical including photocopy) without the written permission of Site Image (NSW) Pty Ltd. Any license, expressed or implied, to use this document for any purpose what so ever is restricted to the terms of the written agreement between Site Image (NSW) Pty Ltd and the instructing party.

The contractor shall check and verify all work on site (including work by others) before commencing the landscape installation. Any discrepancies are to be reported to the Project Manager or Landscape Architect prior to commencing work. Do not scale this drawing. Any required dimensions not shown shall be referred to the Landscape Architect for confirmation.

C	Architectural Coordination	JW	NM	08.09.2016
B	Plant Species Adjusted	JW	NM	02.06.2016
A	For Comment	JW	NM	24.05.2016
Issue	Revision Description	Drawn	Check	Date

LEGEND

Key Plan:

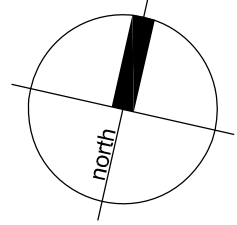

SITE IMAGE
Landscape Architects
Level 1, 3-5 Baptist Street
Redfern NSW 2016
Australia
Tel: (61 2) 6332 5600
Fax: (61 2) 9698 2877
www.siteimage.com.au

Client:
Goodman

Project:
Proposed Industrial Facility
Oakdale Central Lot 3A
Horsley Park, NSW

Drawing Name:
Landscape Details

Scale:
Job Number:
SS13-2656

SECTION 96

Drawing Number:

Issue:
501 C