


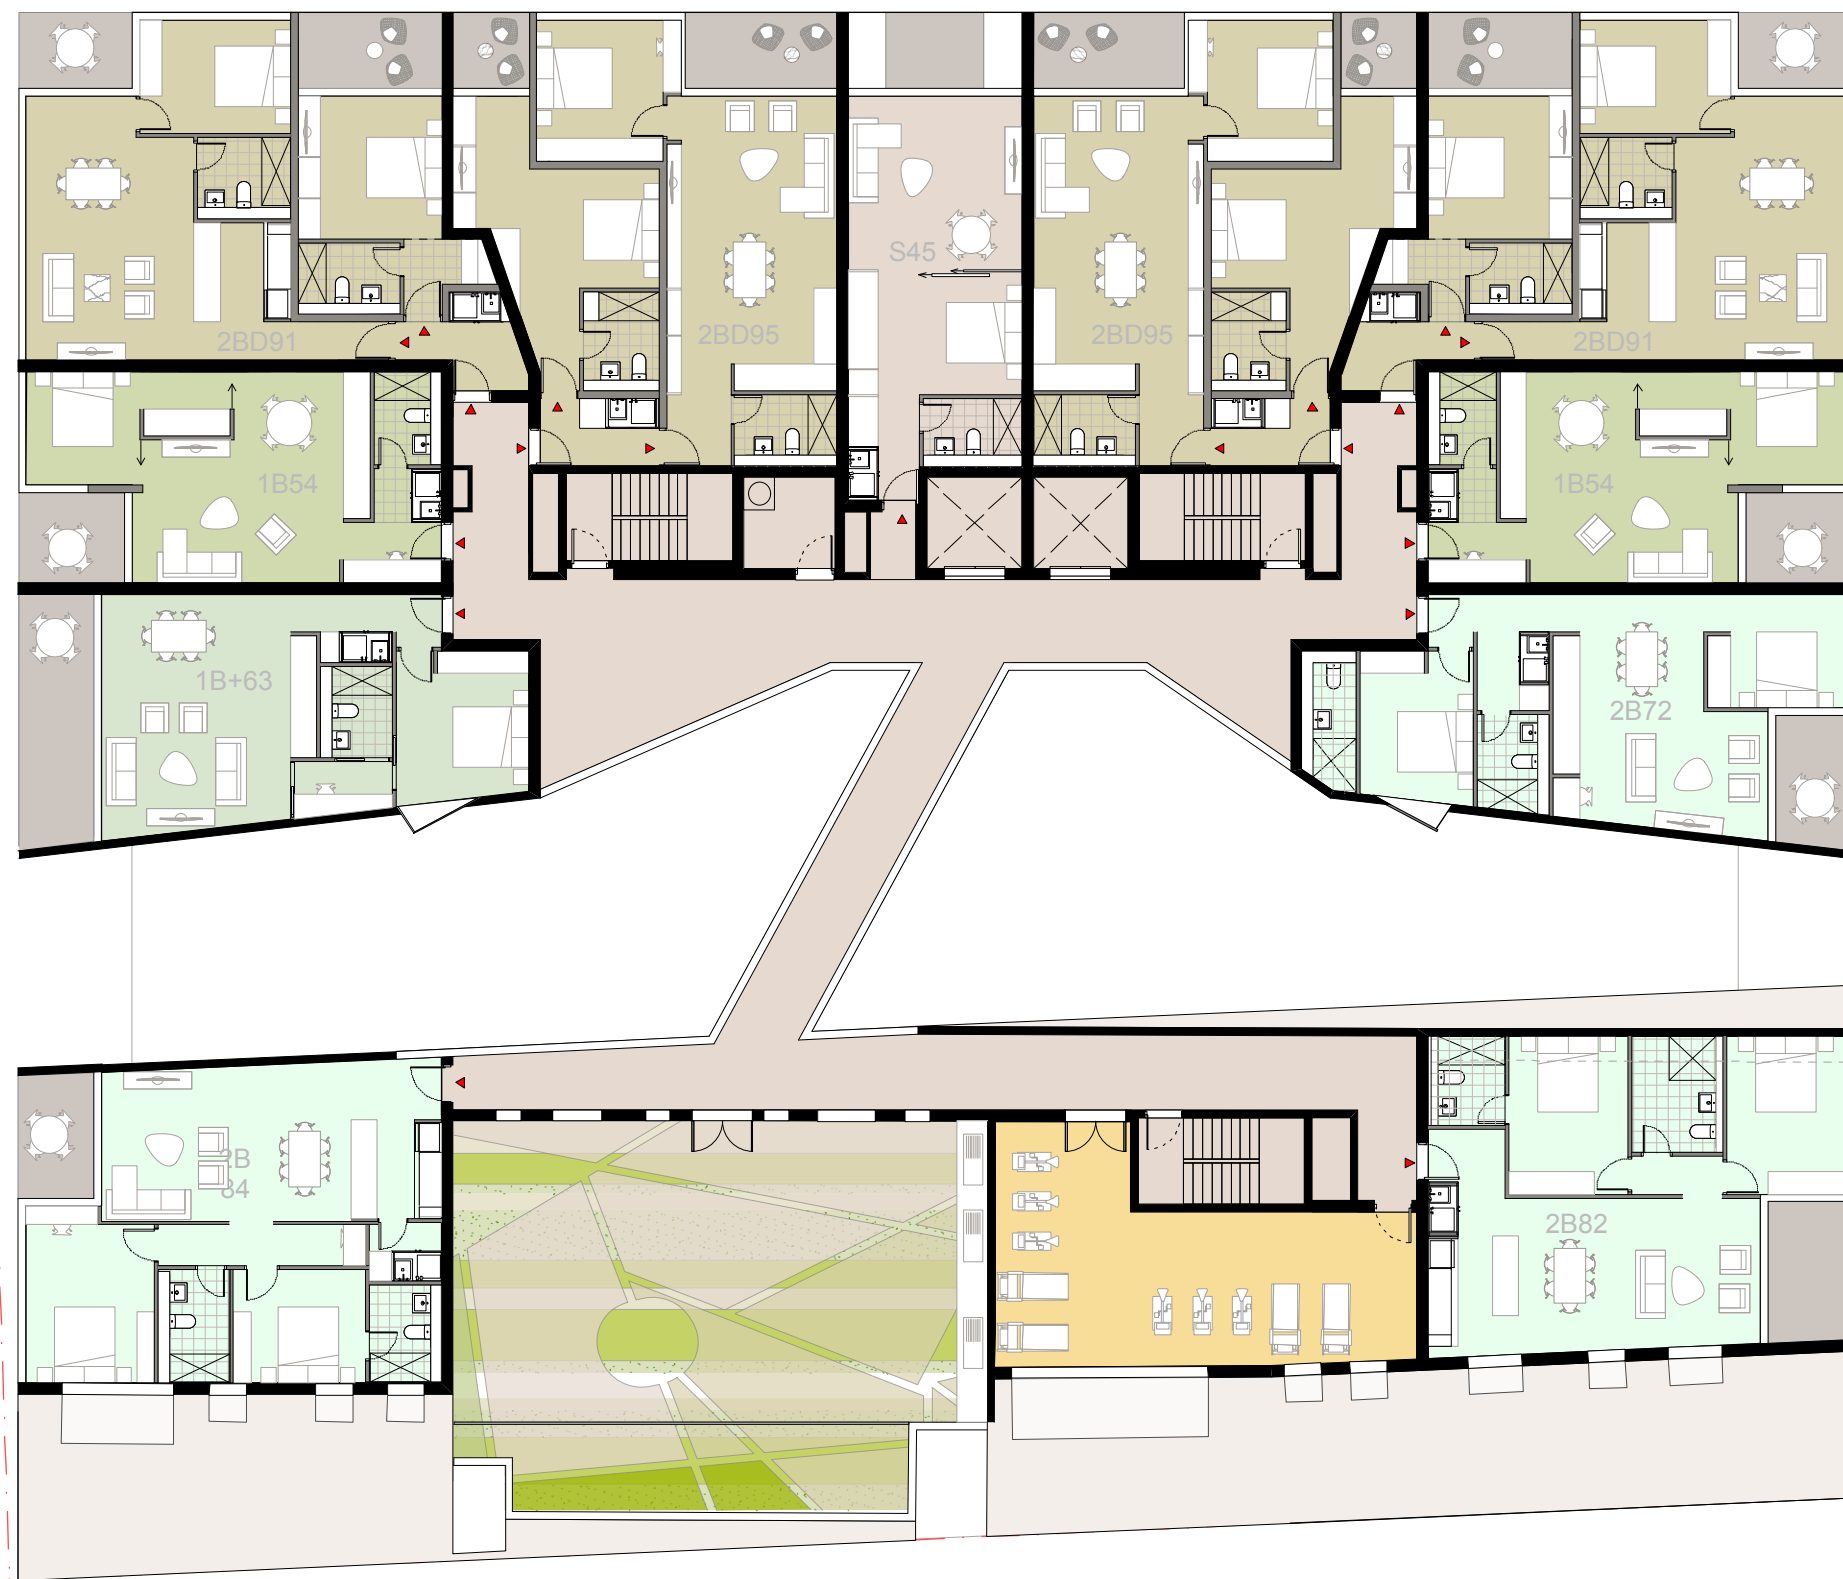

CARLTON ST

## Block 8 Frasers Broadway

Broadway Sydney, NSW

PLAN - Level 9

SCALE - 1:200 @ A3 0 1 2 4 6 8 10



DWG NO.  
PROJECT No.  
PLOT DATE  
REVISION

**A\_04**  
**1304**  
**7/6/13**  
**A**

TONY CARO ARCHITECTURE PTY LTD  
LEVEL 1, 2 GLEN ST MILSONS POINT  
NSW 2061 SYDNEY AUSTRALIA  
T 99649100 F 99649133  
WWW.TONYCAROARCHITECTURE.COM.AU

TONYCAROARCHITECTURE