


DARLING HARBOUR LIVE

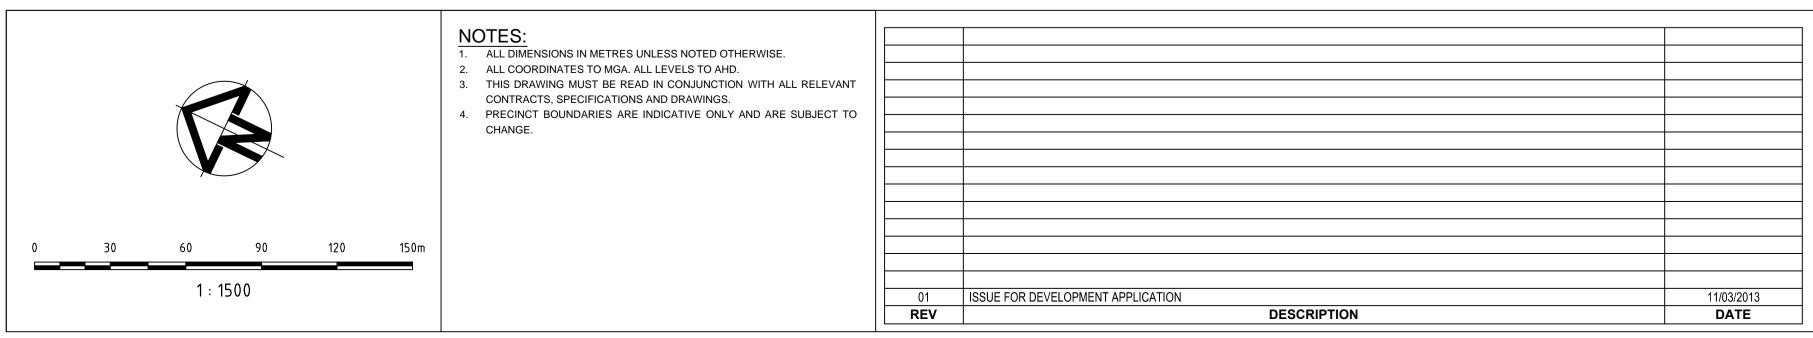

Lend Lease PROJECT MANAGEMENT & CONSTRUCTION
LEVEL 4, THE BOND, 30 HICKSON RD MILLERS POINT, NSW 2000

CLIENT

CIVIL / TRAFFIC / FACADES HYDER CONSULTING PTY LTD ABN 76 104 485 289 LEVEL 5, 141 WALKER ST, NORTH SYDNEY NSW 2060 AUSTRALIA Tel: +61 (0)2 8907 9000 Fax: +61 (0)2 8907 9001 www.hyderconsulting.com © Copyright reserved

SICEEP

DARLING HARBOUR

PROJECT PRECINCT

EXISTING CONDITIONS PROVISIONAL HYDRAULIC HAZARD INCLUDING POTENTIAL CLIMATE CHANGE

DRAWING TITLE

5 YEAR ARI

PRELIMINARY ONLY SCALE @ A1

DESIGNED REVIEWED APPROVED PROJECT NUMBER DRAWING NUMBER AA004399 WP-FL-0411