



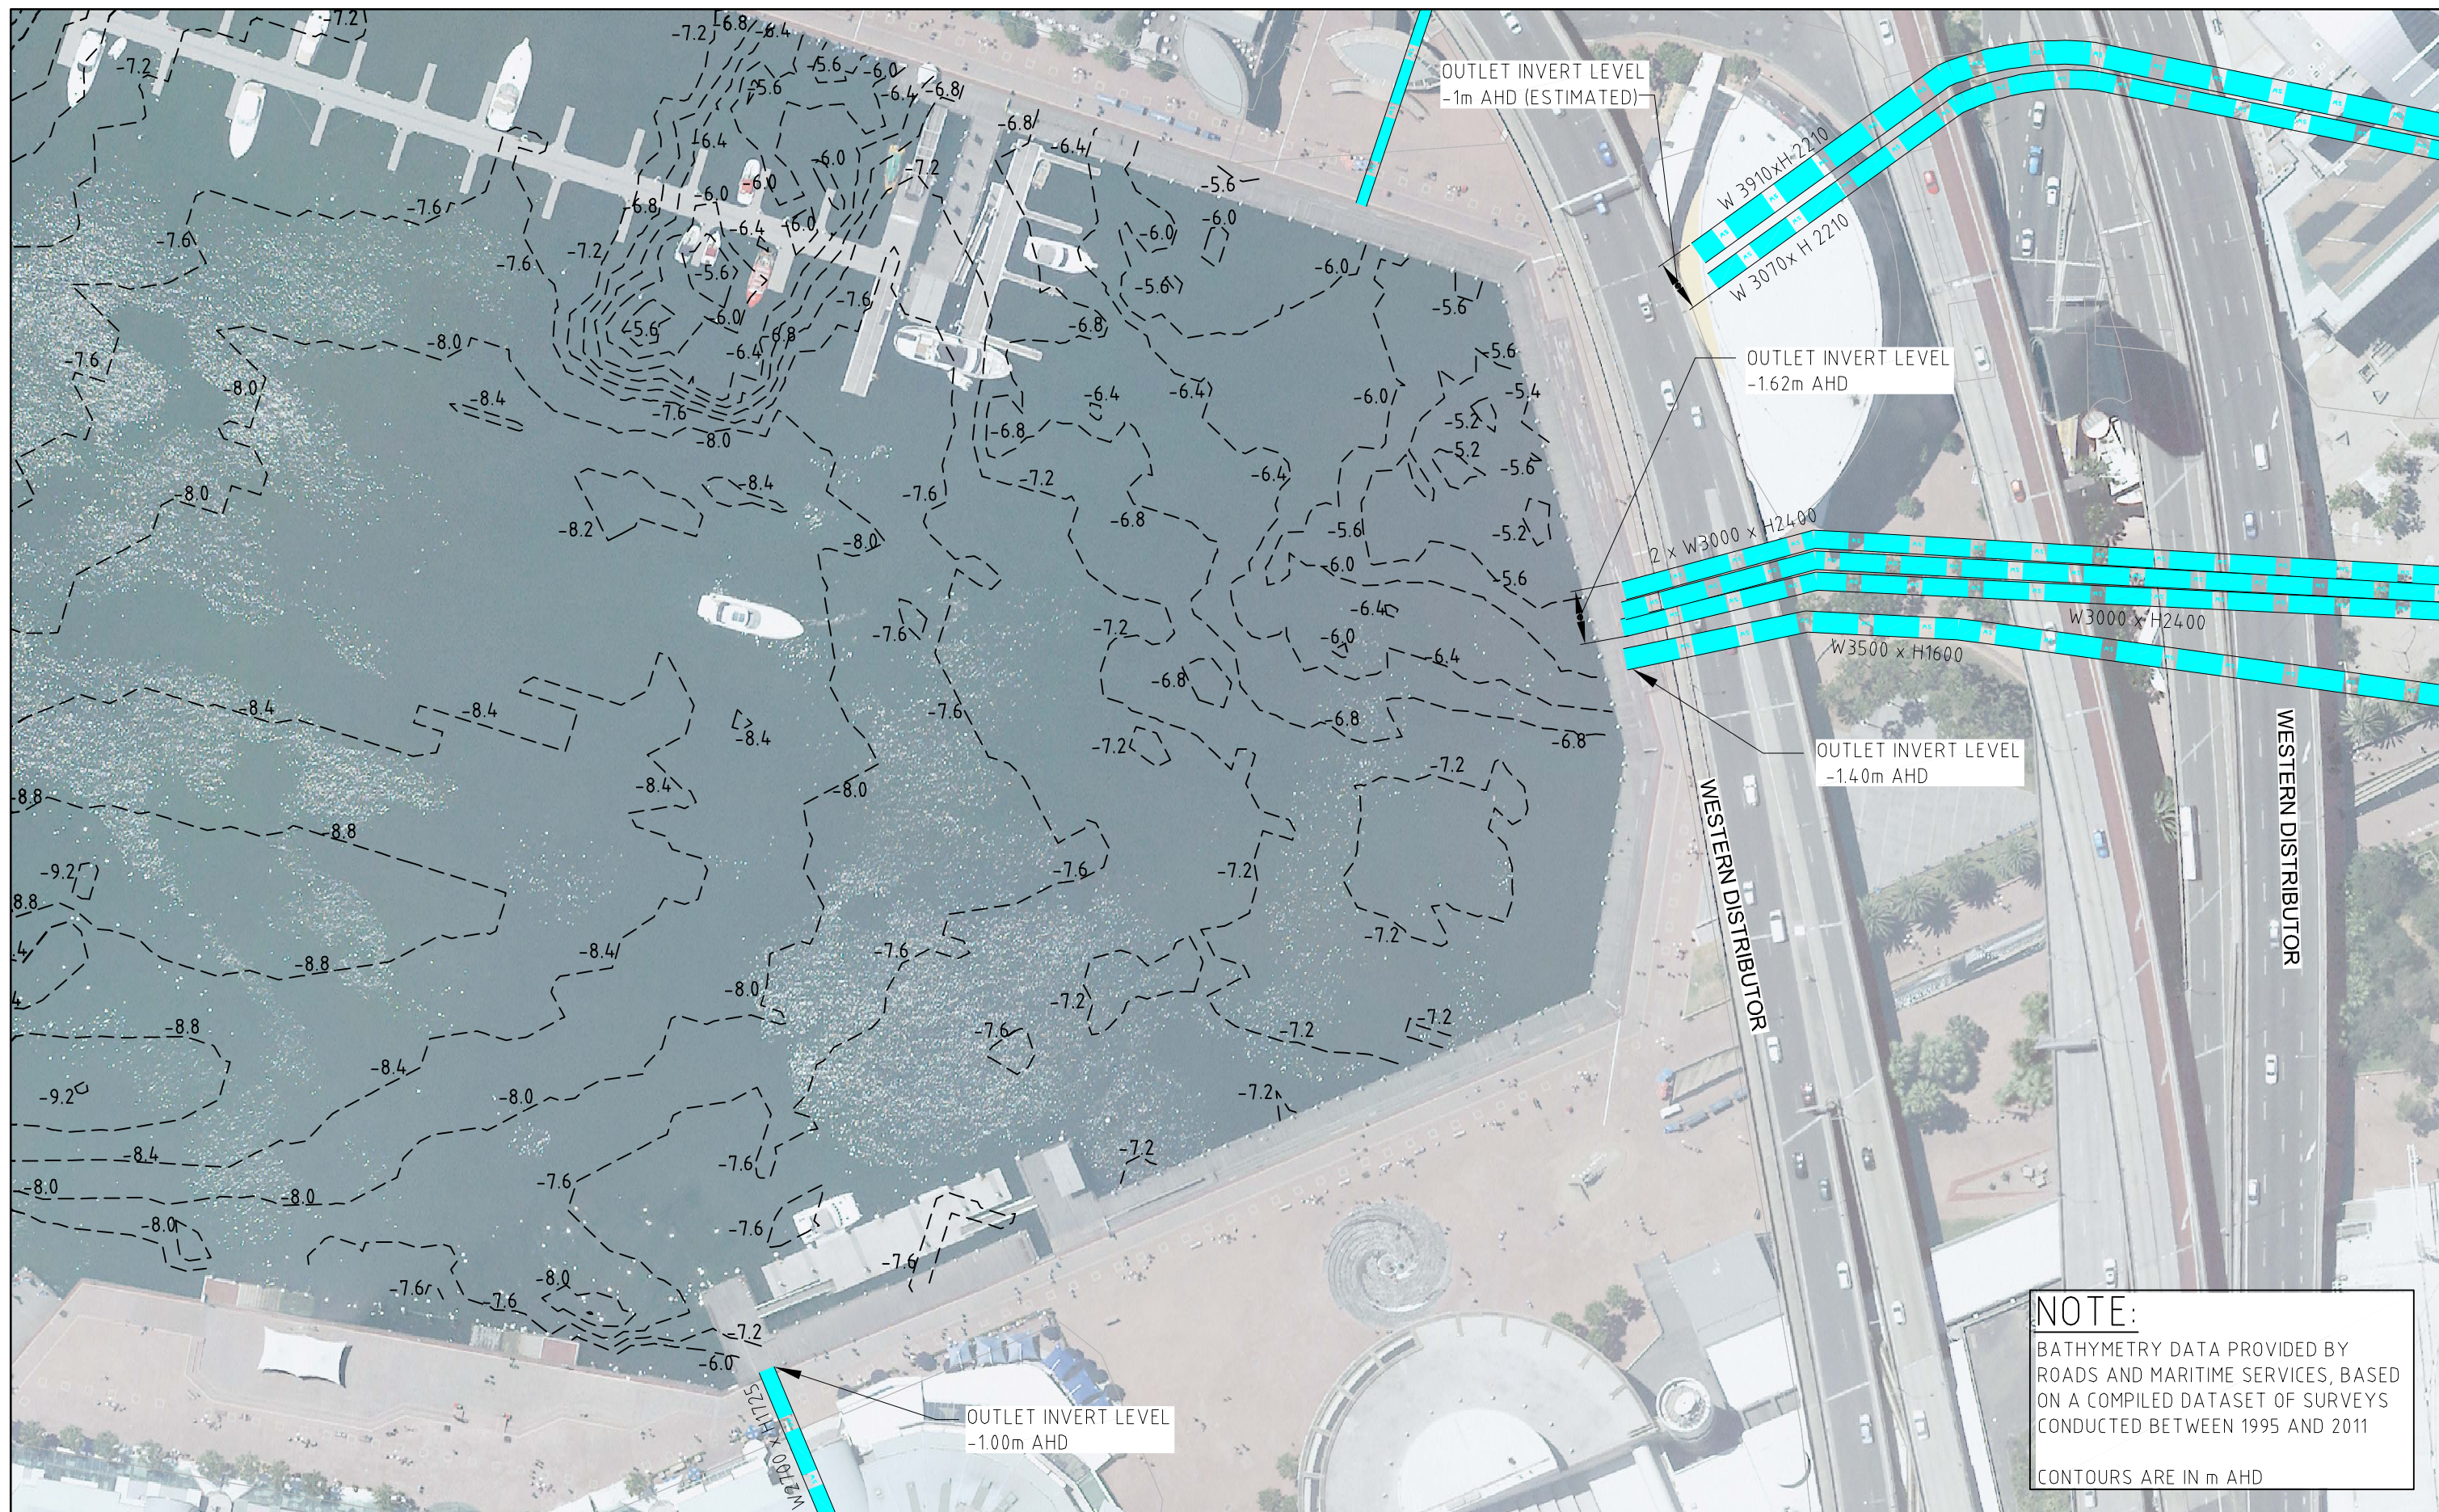

P1	ISSUE FOR INFORMATION	xx/02/13
Issue	Description	Date

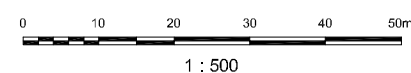

Status		PRELIMINARY	
NOT TO BE USED FOR CONSTRUCTION			
Scales	1:500	Current Issue Signatures	
		Drawn	AN
Original Size	A1	Designed	GD
Height Datum	AHD	Checked	
Grid		Approved	
Filename:			

Project	SICEEP DARLING HARBOUR PROJECT PRECINCT
Title	COCKLE BAY BATHYMETRY

	HYDER CONSULTING PTY LTD ABN 76 104 485 289 Level 5, 141 Walker St North Sydney NSW 2060 Australia	Tel: +61 (0)2 8907 9000 Fax: +61 (0)2 8907 9001 www.hyderconsulting.com © Copyright reserved
Drawing No. SKC267	Project No. AA004399	Issue P1



P1	ISSUE FOR INFORMATION	xx/02/13
Issue	Description	Date

Client

Status PRELIMINARY NOT TO BE USED FOR CONSTRUCTION			
Scales	NTS	Current Issue Signatures	
		Drawn	A.N
Original Size	A1	Designed	G.D
Height	AHD	Checked	
Datum		Approved	
Grid			
Filename:			

Project SICEEP DARLING HARBOUR PROJECT PRECINCT	
Title RECORDER AND GAUGE STATION LOCATIONS	

HYDER CONSULTING PTY LTD
ABN 76 104 485 289
Level 5, 141 Walker St
North Sydney NSW 2060
Australia
Tel: +61 (0)2 8907 9000
Fax: +61 (0)2 8907 9001
www.hyderconsulting.com
© Copyright reserved

Drawing No.	Project No.	Issue
SKC280	AA004399	P1