



TOWER		
FAÇADE CODE	LOCATION	DESCRIPTION
FT-1	NE TOWER VOLUME	FLUSH GLAZED CURTAIN WALL SYSTEM WITH SUNSHADES
FT-2	PRIMARY TOWER FAÇADE	FULL HEIGHT FLUSH GLAZED CURTAIN WALL SYSTEM WITH COLOURED SHADOW BOXES
FT-3	V' FEATURE	FULL HEIGHT FLUSH GLAZED CURTAIN WALL SYSTEM
FT-4	RECESS	CURTAIN WALL SYSTEM WITH DARK GLAZING
FT-5	ROOFTOP PLANT	COMPOSITE METAL CLADDING AND METAL LOUVRES
LV-1	ROOFTOP PLANT	LOUVRES WITHIN FAC-2 GLAZING ZONE
MC-1	LIFT OVER-RUN	COMPOSITE METAL CLADDING
PODIUM		
FAÇADE CODE	LOCATION	DESCRIPTION
FT-6	SOUTHERN PODIUM VOLUME	FULL HEIGHT FLUSH GLAZING WITH EXPRESSED HORIZONTAL FRAMING
FT-7	SOUTHERN PODIUM ENDS	FULL HEIGHT FLUSH GLAZING
FT-8	NORTHERN PODIUM VOLUME	COMPOSITE METAL CLADDING WITH VERTICAL GLAZING
FT-9	NORTH-EAST INFILL	COMPOSITE METAL CLADDING WITH METAL LOUVRES
FT-10A	PODIUM LEVEL	DARK COMPOSITE METAL CLADDING WITH METAL LOUVRES
FT-10B	PODIUM LEVEL	DARK STONE CLADDING
FT-11	LOBBY GLAZING	GLAZING IN STEEL MULLIONS
FT-12A	BASE OF NE TOWER VOLUME	COMPOSITE METAL CLADDING
FT-12B	LUGGAGE STORE	METAL CLADDING FEATURE WITH LIGHTING
LV-2	BASE OF MAIN TOWER VOLUME	METAL ARCHITECTURAL LOUVRES

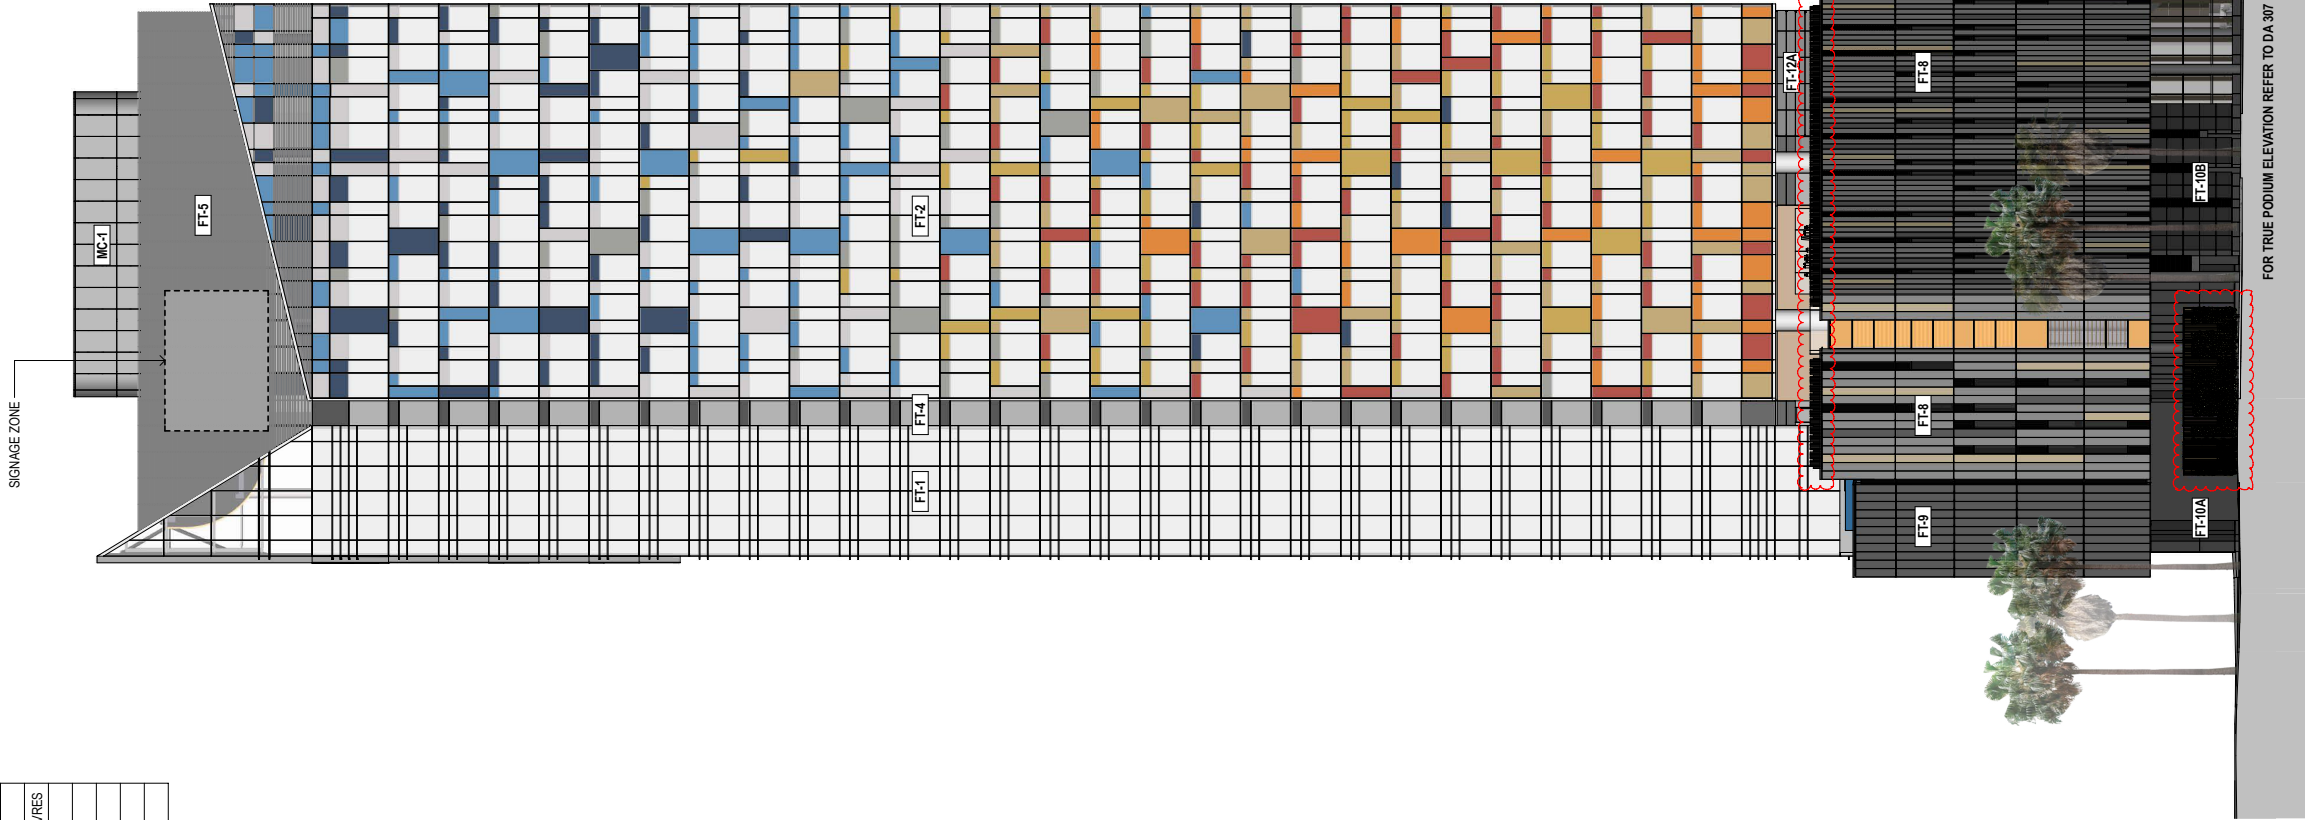

RL +133.550 Top of Lantern Parapet	RL +131.050 Parapet	RL +129.650 Roof	RL +124.900 Plant 36	RL +120.200 Level 35	RL +115.550 Level 34	RL +112.500 Level 33	RL +109.450 Level 32	RL +106.400 Level 31	RL +103.350 Level 30	RL +100.300 Level 29	RL +97.250 Level 28	RL +94.200 Level 27	RL +91.150 Level 26	RL +88.100 Level 25	RL +85.050 Level 24	RL +82.000 Level 23	RL +78.950 Level 22	RL +75.900 Level 21	RL +72.850 Level 20	RL +69.800 Level 19	RL +66.750 Level 18	RL +63.700 Level 17	RL +60.650 Level 16	RL +57.600 Level 15	RL +54.550 Level 12	RL +51.500 Level 11	RL +48.450 Level 10	RL +45.400 Level 09	RL +42.350 Level 08	RL +39.300 Level 07	RL +36.250 Level 06	RL +33.200 Level 05	RL +31.100 Transfer	RL +28.700 Podium Parapet	RL +27.200 Level 04 Gym	RL +20.400 Level 03	RL +16.600 Level 02	RL +14.700 Tower Underside	RL +9.800 Level 01	RL +8.600 Podium Underside	RL +3.600 Ground Floor
--	------------------------	---------------------	-------------------------	-------------------------	-------------------------	-------------------------	-------------------------	-------------------------	-------------------------	-------------------------	------------------------	------------------------	------------------------------	----------------------------	------------------------	------------------------	-------------------------------	-----------------------	-------------------------------	---------------------------


TOWER		
FAÇADE CODE	LOCATION	DESCRIPTION
FT-1	NE TOWER VOLUME	FLUSH GLAZED CURTAIN WALL SYSTEM WITH SUNSHADES
FT-2	PRIMARY TOWER FAÇADE	FULL HEIGHT FLUSH GLAZED CURTAIN WALL SYSTEM WITH COLOURED SHADOW BOXES
FT-3	V' FEATURE	FULL HEIGHT FLUSH GLAZED CURTAIN WALL SYSTEM
FT-4	RECESS	CURTAIN WALL SYSTEM WITH DARK GLAZING
FT-5	ROOFTOP PLANT	COMPOSITE METAL CLADDING AND METAL LOUVRES
LV-1	ROOFTOP PLANT	LOUVRES WITHIN FAC-2 GLAZING ZONE
MC-1	LIFT OVER-RUN	COMPOSITE METAL CLADDING
PODIUM		
FAÇADE CODE	LOCATION	DESCRIPTION
FT-6	SOUTHERN PODIUM VOLUME	FULL HEIGHT FLUSH GLAZING WITH EXPRESSED HORIZONTAL FRAMING
FT-7	SOUTHERN PODIUM ENDS	FULL HEIGHT FLUSH GLAZING
FT-8	NORTHERN PODIUM VOLUME	COMPOSITE METAL CLADDING WITH VERTICAL GLAZING
FT-9	NORTH-EAST INFILL	COMPOSITE METAL CLADDING WITH METAL LOUVRES
FT-10A	PODIUM LEVEL	DARK COMPOSITE METAL CLADDING WITH METAL LOUVRES
FT-10B	PODIUM LEVEL	DARK STONE CLADDING
FT-11	LOBBY GLAZING	GLAZING IN STEEL MULLIONS
FT-12A	BASE OF NE TOWER VOLUME	COMPOSITE METAL CLADDING
FT-12B	LUGGAGE STORE	METAL CLADDING FEATURE WITH LIGHTING
LV-2	BASE OF MAIN TOWER VOLUME	METAL ARCHITECTURAL LOUVRES

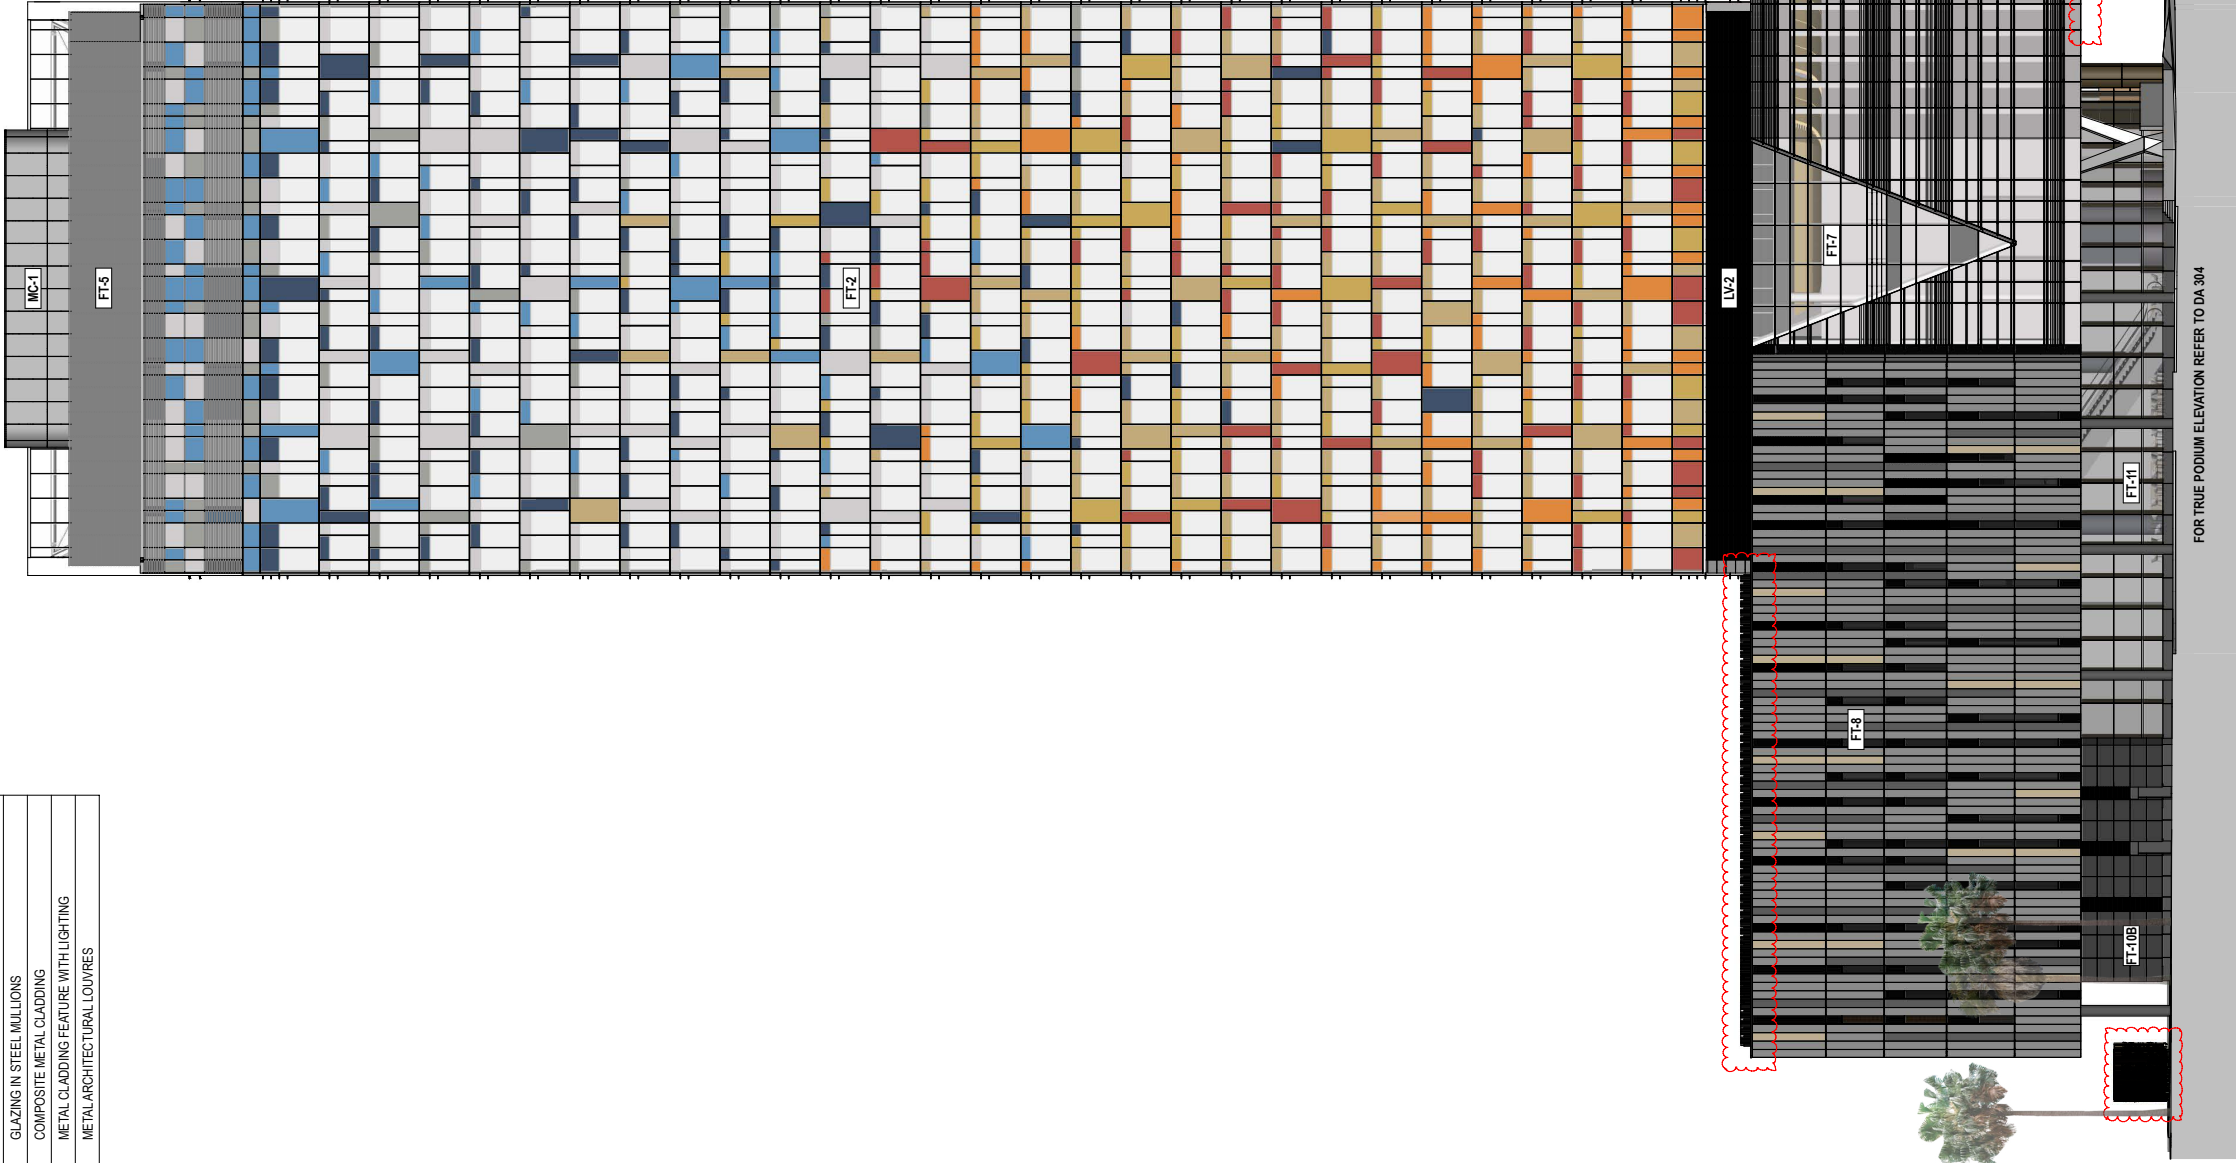


RL +133.550 Top of Lantern Parapet	RL +131.050 Parapet	RL +129.650 Roof
RL +124.900 Plant 36	RL +120.200 Level 35	RL +115.550 Level 34
RL +112.500 Level 33	RL +109.450 Level 32	RL +106.400 Level 31
RL +103.350 Level 30	RL +100.300 Level 29	RL +97.250 Level 28
RL +94.200 Level 27	RL +91.150 Level 26	RL +88.100 Level 25
RL +85.050 Level 24	RL +82.000 Level 23	RL +78.950 Level 22
RL +75.900 Level 21	RL +72.850 Level 20	RL +69.800 Level 19
RL +66.750 Level 18	RL +63.700 Level 17	RL +60.650 Level 16
RL +57.600 Level 15	RL +54.550 Level 12	RL +51.500 Level 11
RL +48.450 Level 10	RL +45.400 Level 09	RL +42.350 Level 08
RL +39.300 Level 07	RL +36.250 Level 06	RL +33.200 Level 05
RL +31.100 Transfer	RL +28.700 Podium Parapet	RL +27.200 Level 04 Gym
RL +20.400 Level 03	RL +16.600 Level 02	RL +14.700 Tower Underside
RL +9.800 Level 01	Podium Underside	RL +3.600 Ground Floor

NOTE: ISSUED FOR DEVELOPMENT APPLICATION ONLY

TOWER	FAÇADE CODE	LOCATION	DESCRIPTION
TOWER 1	FT-1	NE TOWER VOLUME	FLUSH GLAZED CURTAIN WALL SYSTEM WITH SUNSHADES
	FT-2	PRIMARY TOWER FAÇADE	FULL HEIGHT FLUSH GLAZED CURTAIN WALL SYSTEM WITH COLOURED SHADOW BOXES
	FT-3	'Y' FEATURE	FULL HEIGHT FLUSH GLAZED CURTAIN WALL SYSTEM
	FT-4	RECESS	CURTAIN WALL SYSTEM WITH DARK GLAZING
	FT-15	ROOFTOP PLANT	COMPOSITE METAL CLADDING AND METAL LOUVRES
	LV-1	ROOFTOP PLANT	LOUVRES WITHIN FAC-2 GLAZING ZONE
	MC-1	LIFT OVER-RUN	COMPOSITE METAL CLADDING
	PODIUM		
	FAÇADE CODE	LOCATION	DESCRIPTION
	FT-6	SOUTHERN PODIUM VOLUME	FULL HEIGHT FLUSH GLAZING WITH EXPRESSED HORIZONTAL FRAMING
TOWER 2	FT-7	SOUTHERN PODIUM ENDS	FULL HEIGHT FLUSH GLAZING
	FT-8	NORTHERN PODIUM VOLUME	COMPOSITE METAL CLADDING WITH VERTICAL GLAZING
	FT-9	NORTH-EAST INFILL	COMPOSITE METAL CLADDING WITH METAL LOUVRES
	FT-10A	PODIUM LEVEL	DARK COMPOSITE METAL CLADDING WITH METAL LOUVRES
	FT-10B	PODIUM LEVEL	DARK STONE CLADDING
	FT-11	LOBBY GLAZING	GLAZING IN STEEL MULLIONS
	FT-12A	BASE OF NE TOWER VOLUME	COMPOSITE METAL CLADDING
	FT-12B	LUGGAGE STORE	METAL CLADDING FEATURE WITH LIGHTING
	LV-2	BASE OF MAIN TOWER VOLUME	METAL ARCHITECTURAL LOUVRES

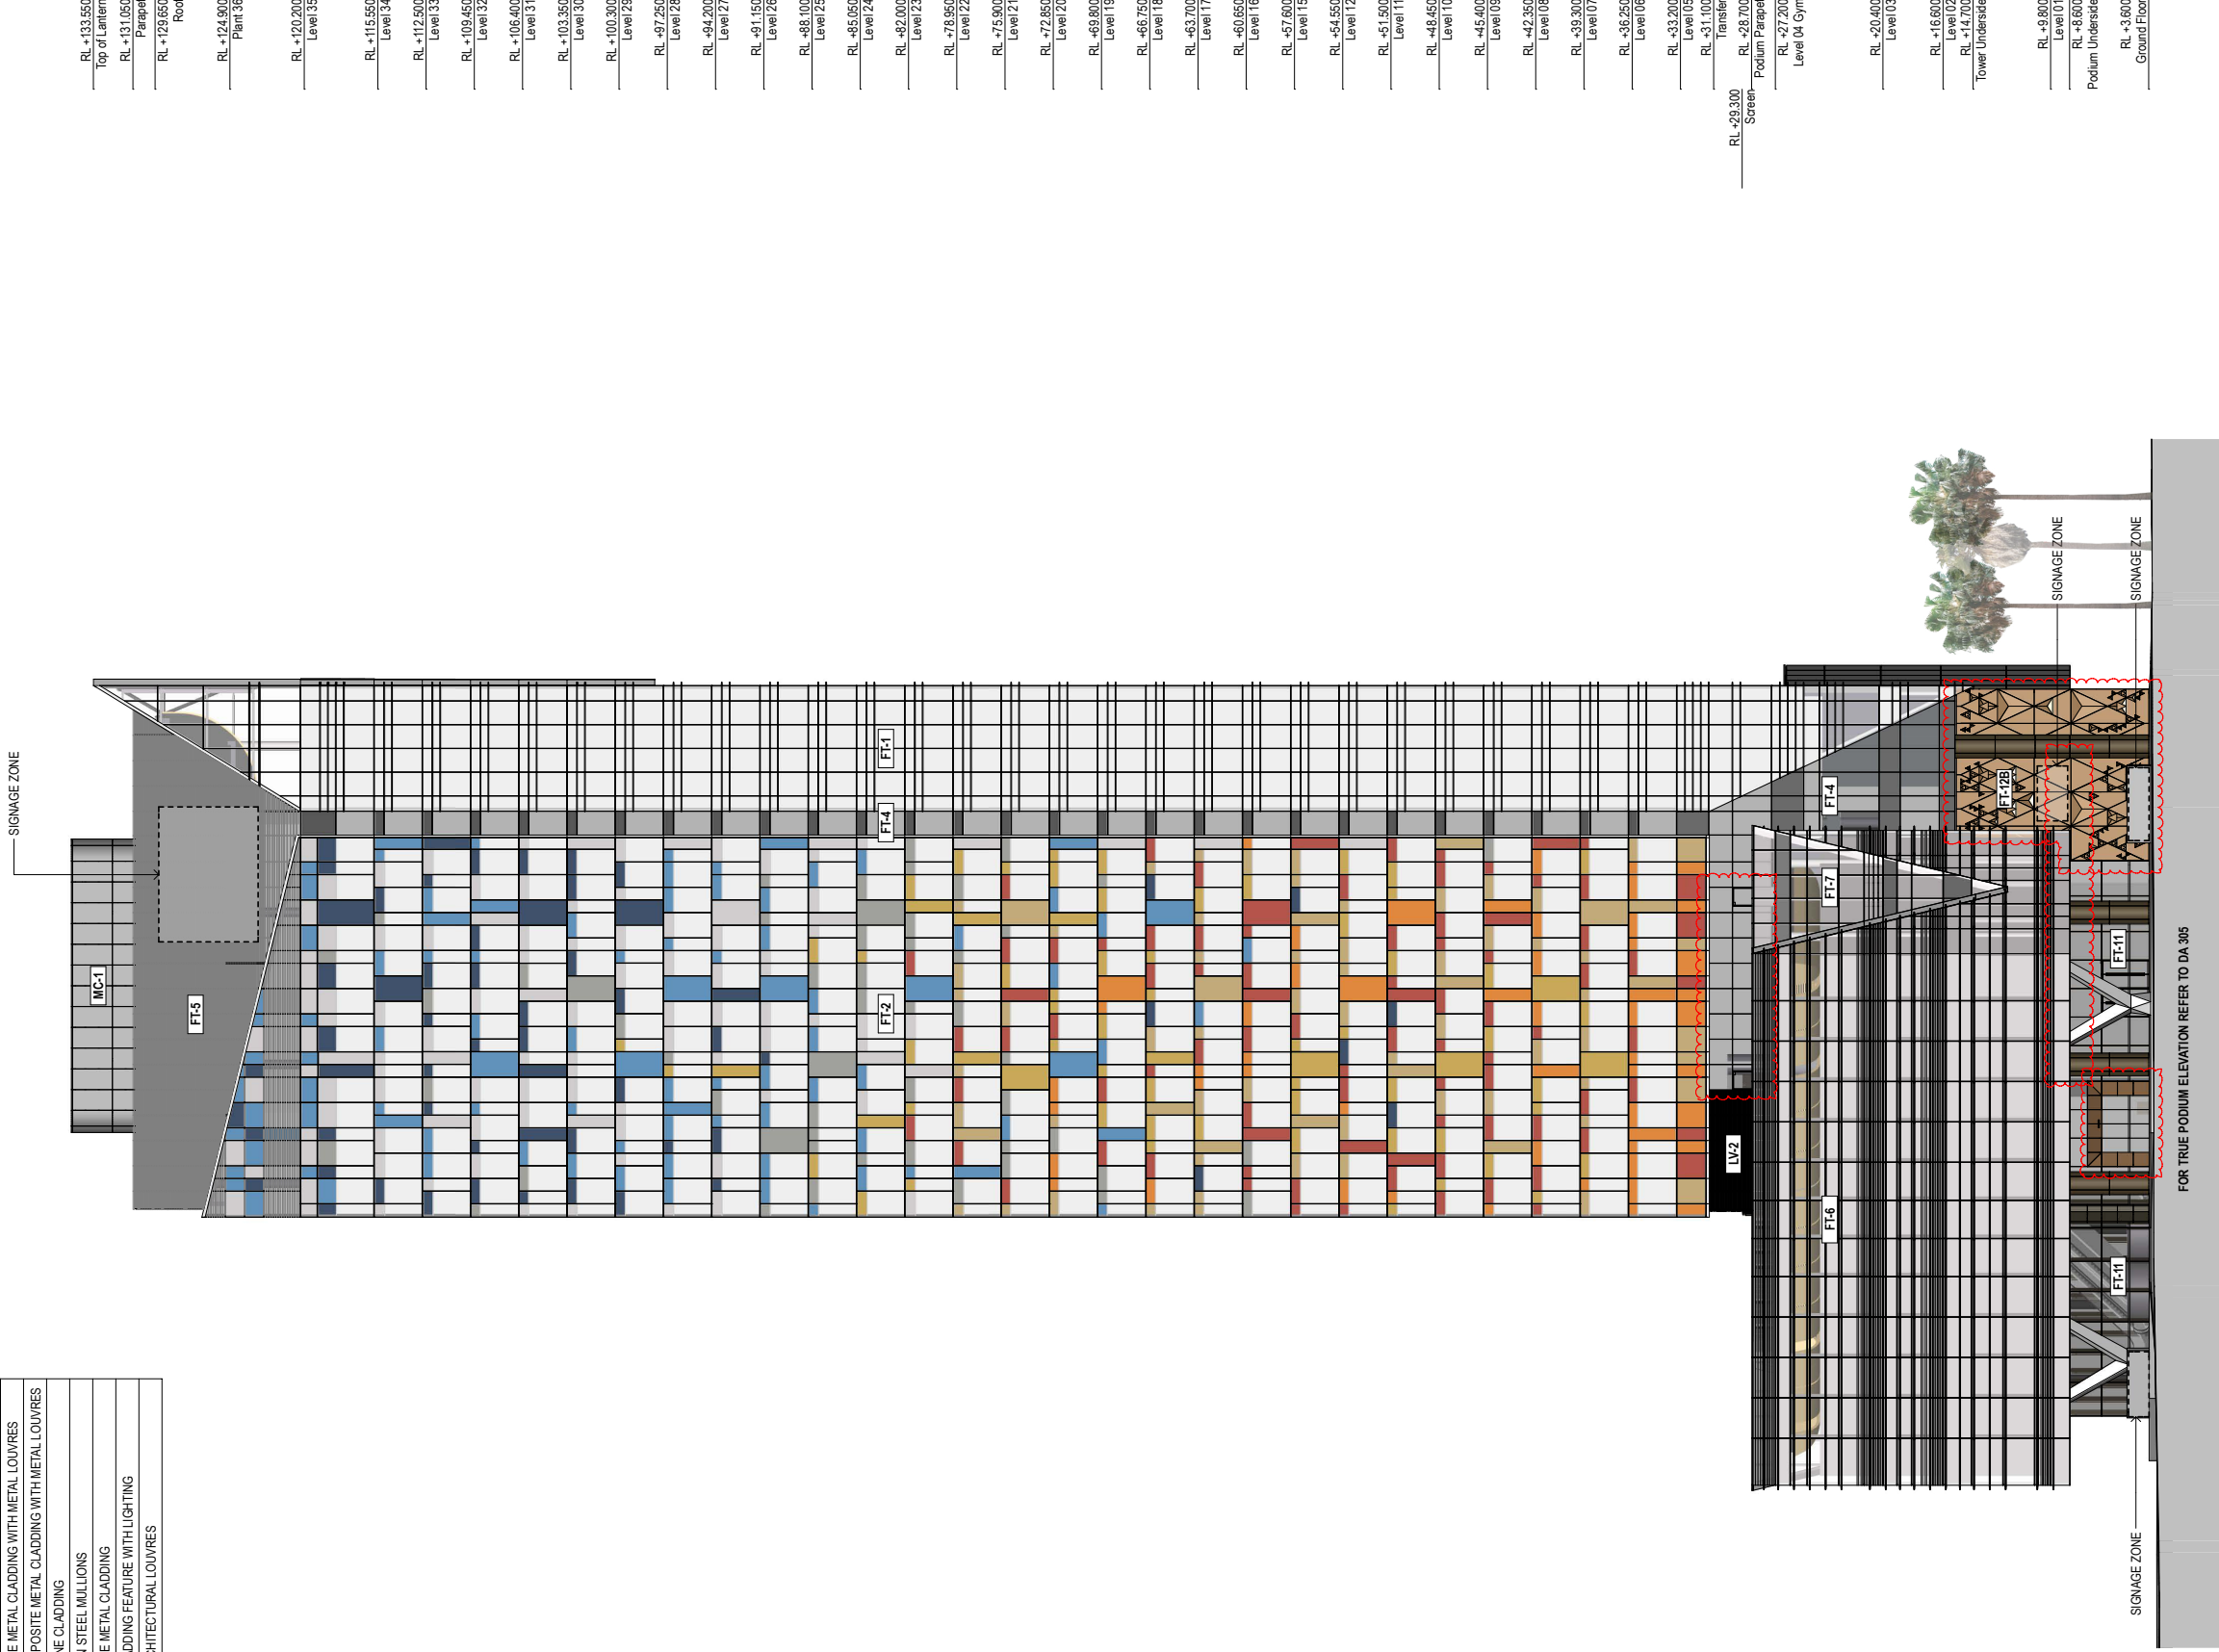

TOWER		
FACADE CODE	LOCATION	DESCRIPTION
FT-1	NE TOWER VOLUME	FLUSH GLAZED CURTAIN WALL SYSTEM WITH SUNSHADES
FT-2	PRIMARY TOWER FACADE	FULL HEIGHT FLUSH GLAZED CURTAIN WALL SYSTEM WITH COLOURED SHADOW BOXES
FT-3	'V' FEATURE	FULL HEIGHT FLUSH GLAZED CURTAIN WALL SYSTEM
FT-4	RECESS	CURTAIN WALL SYSTEM WITH DARK GLAZING
FT-5	ROOFTOP PLANT	COMPOSITE METAL CLADDING AND METAL LOUVRES
LV-1	ROOFTOP PLANT	LOUVRES WITHIN FAC-2 GLAZING ZONE
MC-1	LIFT OVER-RUN	COMPOSITE METAL CLADDING
PODIUM		
FACADE CODE	LOCATION	DESCRIPTION
FT-6	SOUTHERN PODIUM VOLUME	FULL HEIGHT FLUSH GLAZING WITH EXPRESSED HORIZONTAL FRAMING
FT-7	SOUTHERN PODIUM ENDS	FULL HEIGHT FLUSH GLAZING
FT-8	NORTHERN PODIUM VOLUME	COMPOSITE METAL CLADDING WITH VERTICAL GLAZING
FT-9	NORTH-EAST INFILL	COMPOSITE METAL CLADDING WITH METAL LOUVRES
FT-10A	PODIUM LEVEL	DARK COMPOSITE METAL CLADDING WITH METAL LOUVRES
FT-10B	PODIUM LEVEL	DARK STONE CLADDING
FT-11	LOBBY GLAZING	GLAZING IN STEEL MULLIONS
FT-12A	BASE OF NE TOWER VOLUME	COMPOSITE METAL CLADDING
FT-12B	LUGGAGE STORE	METAL CLADDING FEATURE WITH LIGHTING
LV-2	BASE OF MAIN TOWER VOLUME	METAL ARCHITECTURAL LOUVRES

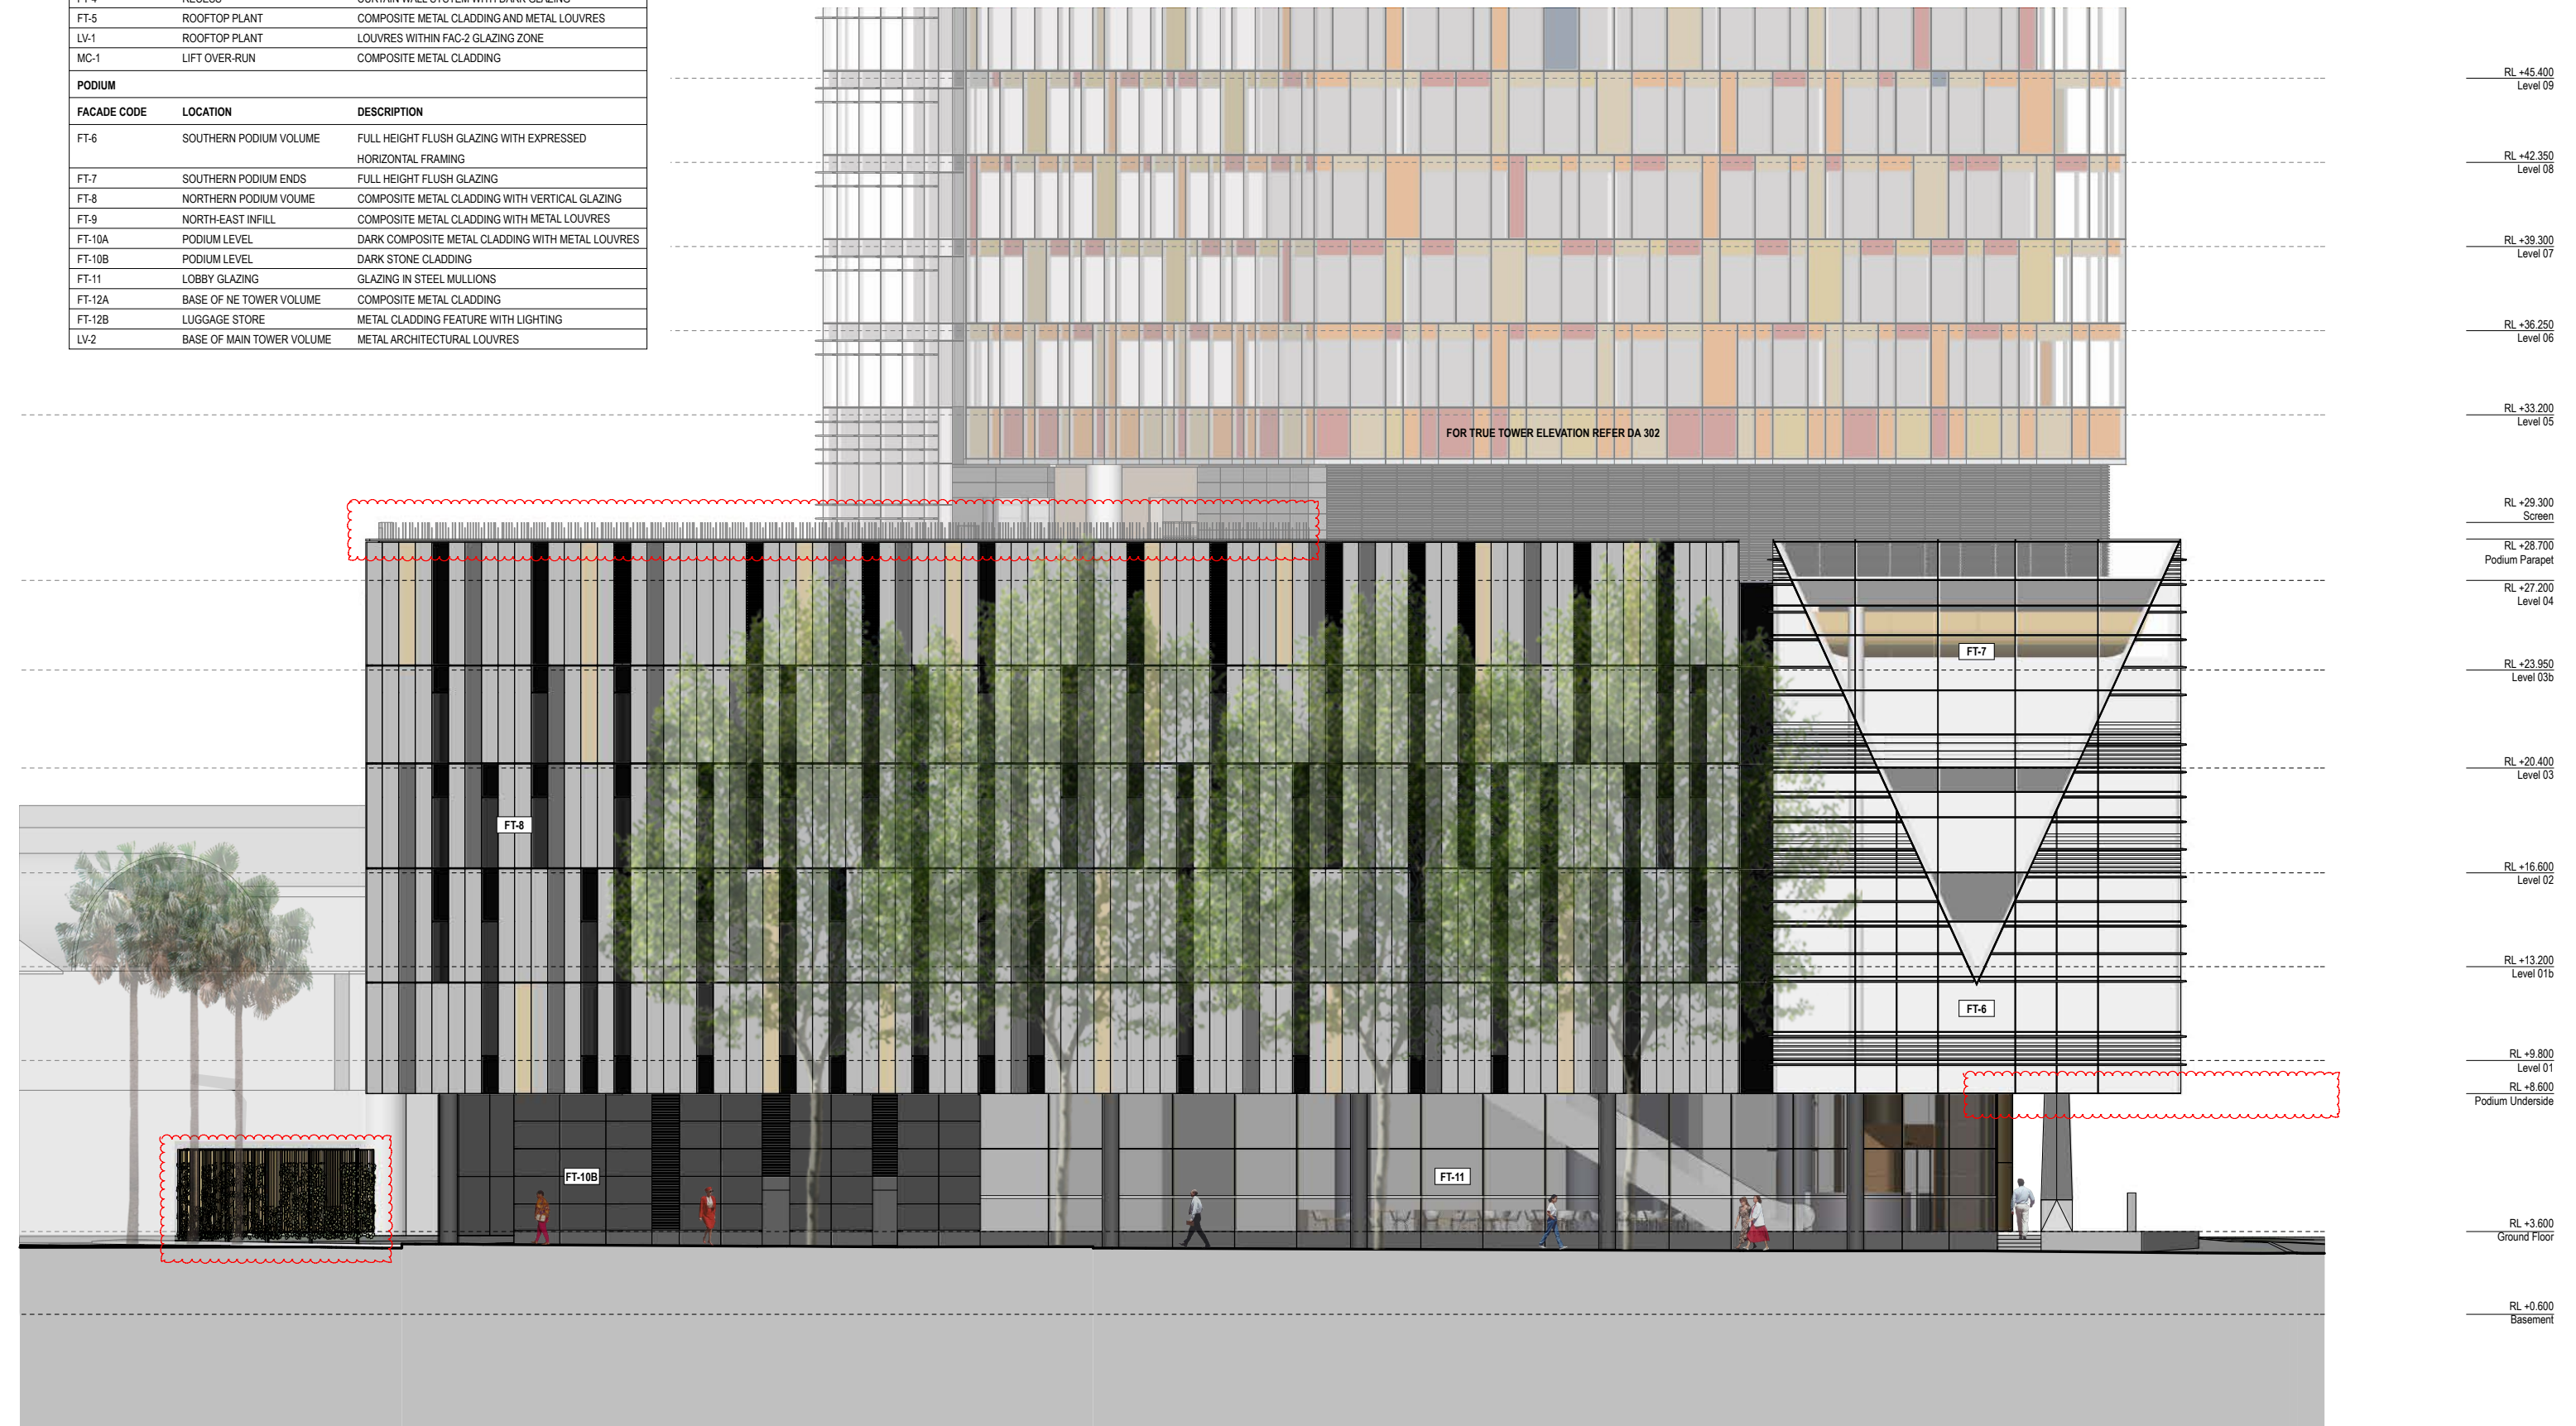

TOWER		
FACADE CODE	LOCATION	DESCRIPTION
FT-1	NE TOWER VOLUME	FLUSH GLAZED CURTAIN WALL SYSTEM WITH SUNSHADES
FT-2	PRIMARY TOWER FACADE	FULL HEIGHT FLUSH GLAZED CURTAIN WALL SYSTEM WITH COLOURED SHADOW BOXES
FT-3	'V' FEATURE	FULL HEIGHT FLUSH GLAZED CURTAIN WALL SYSTEM
FT-4	RECESS	CURTAIN WALL SYSTEM WITH DARK GLAZING
FT-5	ROOFTOP PLANT	COMPOSITE METAL CLADDING AND METAL LOUVRES
LV-1	ROOFTOP PLANT	LOUVRES WITHIN FAC-2 GLAZING ZONE
MC-1	LIFT OVER-RUN	COMPOSITE METAL CLADDING
PODIUM		
FACADE CODE	LOCATION	DESCRIPTION
FT-6	SOUTHERN PODIUM VOLUME	FULL HEIGHT FLUSH GLAZING WITH EXPRESSED HORIZONTAL FRAMING
FT-7	SOUTHERN PODIUM ENDS	FULL HEIGHT FLUSH GLAZING
FT-8	NORTHERN PODIUM VOLUME	COMPOSITE METAL CLADDING WITH VERTICAL GLAZING
FT-9	NORTH-EAST INFILL	COMPOSITE METAL CLADDING WITH METAL LOUVRES
FT-10A	PODIUM LEVEL	DARK COMPOSITE METAL CLADDING WITH METAL LOUVRES
FT-10B	PODIUM LEVEL	DARK STONE CLADDING
FT-11	LOBBY GLAZING	GLAZING IN STEEL MULLIONS
FT-12A	BASE OF NE TOWER VOLUME	COMPOSITE METAL CLADDING
FT-12B	LUGGAGE STORE	METAL CLADDING FEATURE WITH LIGHTING
LV-2	BASE OF MAIN TOWER VOLUME	METAL ARCHITECTURAL LOUVRES





TOWER		
FACADE CODE	LOCATION	DESCRIPTION
FT-1	NE TOWER VOLUME	FLUSH GLAZED CURTAIN WALL SYSTEM WITH SUNSHADES
FT-2	PRIMARY TOWER FACADE	FULL HEIGHT FLUSH GLAZED CURTAIN WALL SYSTEM WITH COLOURED SHADOW BOXES
FT-3	'V' FEATURE	FULL HEIGHT FLUSH GLAZED CURTAIN WALL SYSTEM
FT-4	RECESS	CURTAIN WALL SYSTEM WITH DARK GLAZING
FT-5	ROOFTOP PLANT	COMPOSITE METAL CLADDING AND METAL LOUVRES
LV-1	ROOFTOP PLANT	LOUVRES WITHIN FAC-2 GLAZING ZONE
MC-1	LIFT OVER-RUN	COMPOSITE METAL CLADDING
PODIUM		
FACADE CODE	LOCATION	DESCRIPTION
FT-6	SOUTHERN PODIUM VOLUME	FULL HEIGHT FLUSH GLAZING WITH EXPRESSED HORIZONTAL FRAMING
FT-7	SOUTHERN PODIUM ENDS	FULL HEIGHT FLUSH GLAZING
FT-8	NORTHERN PODIUM VOLUME	COMPOSITE METAL CLADDING WITH VERTICAL GLAZING
FT-9	NORTH-EAST INFILL	COMPOSITE METAL CLADDING WITH METAL LOUVRES
FT-10A	PODIUM LEVEL	DARK COMPOSITE METAL CLADDING WITH METAL LOUVRES
FT-10B	PODIUM LEVEL	DARK STONE CLADDING
FT-11	LOBBY GLAZING	GLAZING IN STEEL MULLIONS
FT-12A	BASE OF NE TOWER VOLUME	COMPOSITE METAL CLADDING
FT-12B	LUGGAGE STORE	METAL CLADDING FEATURE WITH LIGHTING
LV-2	BASE OF MAIN TOWER VOLUME	METAL ARCHITECTURAL LOUVRES

TOWER		
FACADE CODE	LOCATION	DESCRIPTION
FT-1	NE TOWER VOLUME	FLUSH GLAZED CURTAIN WALL SYSTEM WITH SUNSHADES
FT-2	PRIMARY TOWER FACADE	FULL HEIGHT FLUSH GLAZED CURTAIN WALL SYSTEM WITH COLOURED SHADOW BOXES
FT-3	'V' FEATURE	FULL HEIGHT FLUSH GLAZED CURTAIN WALL SYSTEM
FT-4	RECESS	CURTAIN WALL SYSTEM WITH DARK GLAZING
FT-5	ROOFTOP PLANT	COMPOSITE METAL CLADDING AND METAL LOUVRES
LV-1	ROOFTOP PLANT	LOUVRES WITHIN FAC-2 GLAZING ZONE
MC-1	LIFT OVER-RUN	COMPOSITE METAL CLADDING
PODIUM		
FACADE CODE	LOCATION	DESCRIPTION
FT-6	SOUTHERN PODIUM VOLUME	FULL HEIGHT FLUSH GLAZING WITH EXPRESSED HORIZONTAL FRAMING
FT-7	SOUTHERN PODIUM ENDS	FULL HEIGHT FLUSH GLAZING
FT-8	NORTHERN PODIUM VOLUME	COMPOSITE METAL CLADDING WITH VERTICAL GLAZING
FT-9	NORTH-EAST INFILL	COMPOSITE METAL CLADDING WITH METAL LOUVRES
FT-10A	PODIUM LEVEL	DARK COMPOSITE METAL CLADDING WITH METAL LOUVRES
FT-10B	PODIUM LEVEL	DARK STONE CLADDING
FT-11	LOBBY GLAZING	GLAZING IN STEEL MULLIONS
FT-12A	BASE OF NE TOWER VOLUME	COMPOSITE METAL CLADDING
FT-12B	LUGGAGE STORE	METAL CLADDING FEATURE WITH LIGHTING
LV-2	BASE OF MAIN TOWER VOLUME	METAL ARCHITECTURAL LOUVRES



Francis-Jones Morehen Thorp

Architecture Landscape Urban Design Interiors

Sydney studio

Level 5
70 King Street
Sydney NSW 2000 Australia
t +61 2 9251 7077 **f** +61 2 9251 7072 **w** <http://www.fjmt.com.au>

Melbourne studio

Level 2
56 Hardware Lane
Melbourne VIC 3000 Australia
t +61 3 9604 2500 **f** +61 3 9604 2599 **w** <http://www.fjmt.com.au>

united kingdom studio

Belsyre Court
57 Woodstock Road
Oxford OX2 6HJ United Kingdom
t 01865 29 2042 **f** 01865 29 2001 **w** <http://www.fjmt.co.uk>