




Street View_Building C towards South

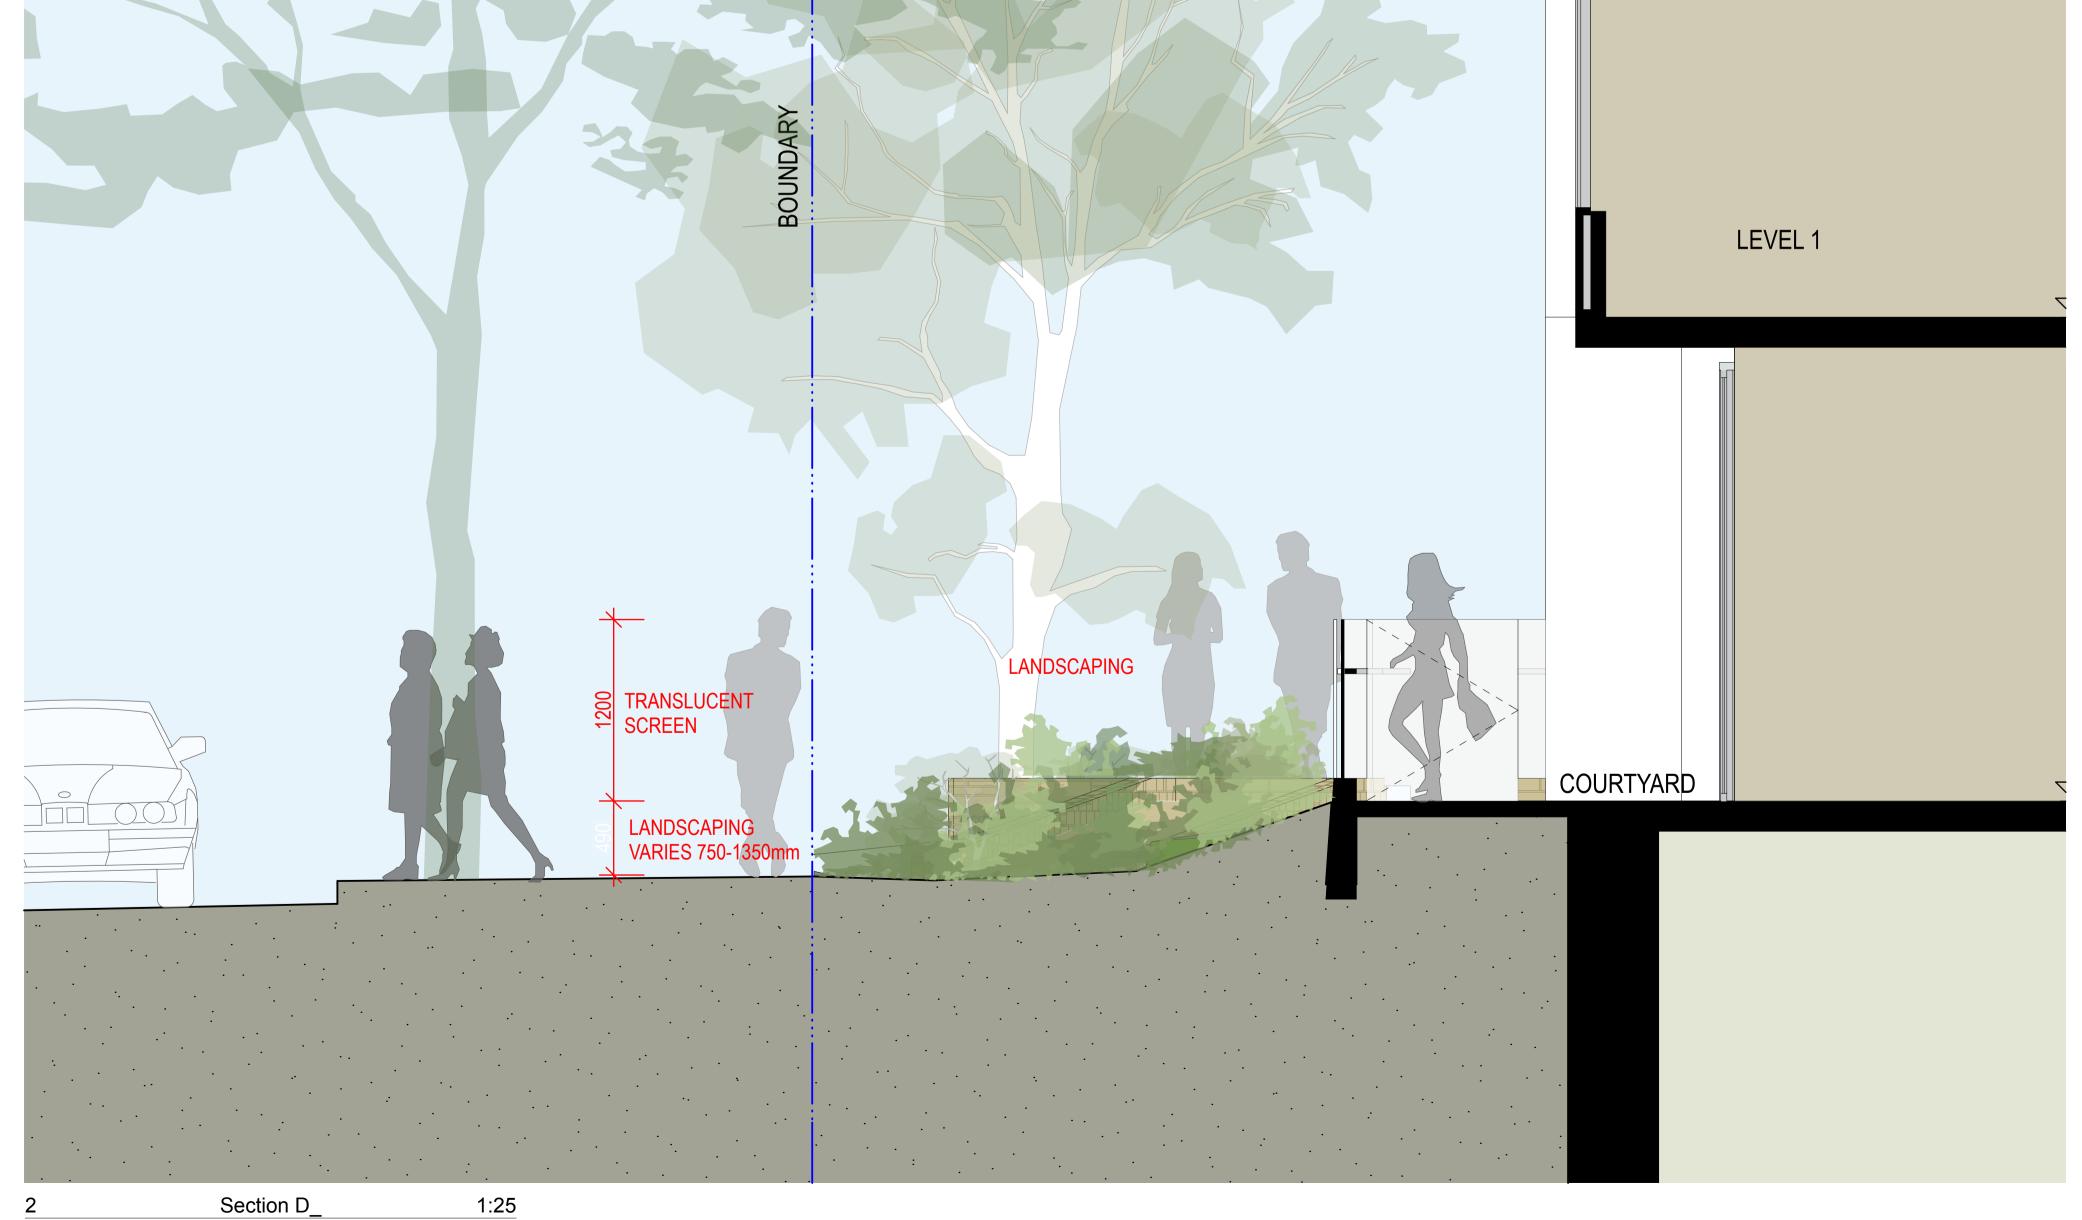

NOTES

THIS DRAWING IS THE COPYRIGHT © OF TURNER. NO REPRODUCTION WITHOUT PERMISSION. UNLESS NOTED OTHERWISE THIS
DRAWING IS NOT FOR CONSTRUCTION. ALL DIMENSIONS AND LEVELS ARE TO BE CHECKED ON SITE PRIOR TO THE COMMENCEMENT
OF WORK. INFORM TURNER OF ANY DISCREPANCIES FOR CLARIFICATION BEFORE PROCEEDING WITH WORK. DRAWINGS ARE NOT TO
BE SCALED. USE ONLY FIGURED DIMENSIONS. REFER TO CONSULTANT DOCUMENTATION FOR FURTHER INFORMATION.

Meriton
528 Kent Street Sydney NSW 2000

Project Title

Residential Development

100 Bennelong Road Olympic Park NSW 2127

Drawing Title

GA Sections

Detail Section - Building C Ground Level

E 17.06.15 KD For SSD 6246 MOD 2

Rev. Date Approved by Revision Notes

Scale Project No. Drawn by North

1:25 @B1, 40%@A3
Status Dwg No.

SSD 6246 MOD 2 A-SSD-310-006 E

DLCS Quality Endorsed Company ISO 9001:2008, Licence Number 4168 Nominated Architect: Nicholas Turner 6695, ABN 86 064 084 911