



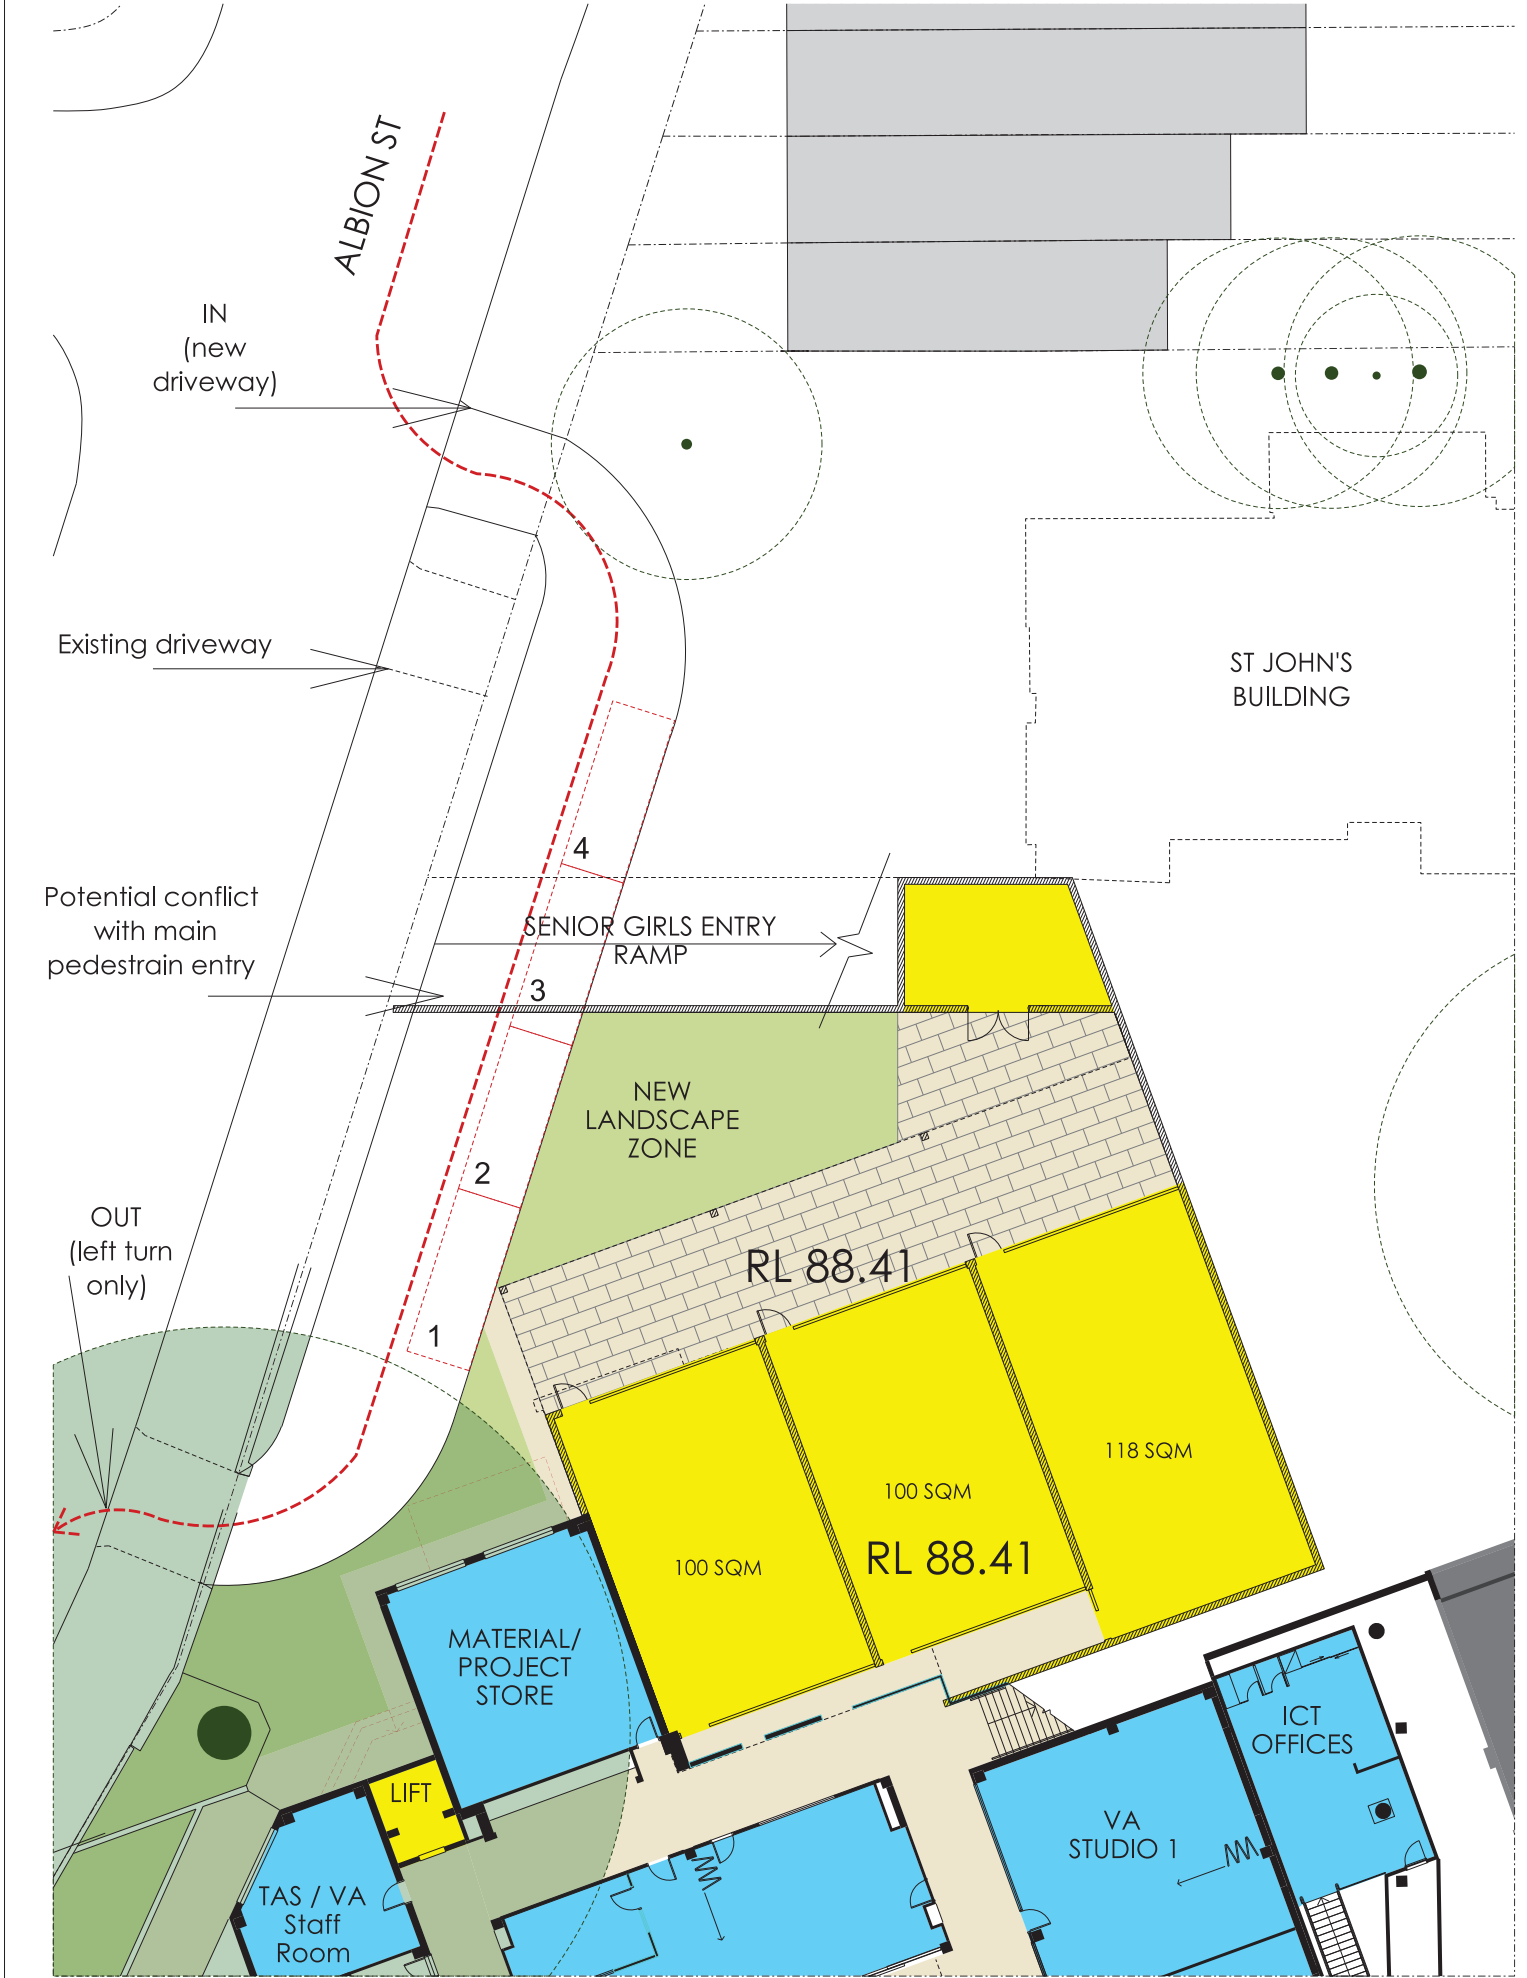

P1 For review		Client ST. CATHERINE'S SCHOOL 26 Albion Street Waverley NSW 2024		Architect PD MAYOH PTY LTD ABN 16758088006 Peter Mayoh, Regd. Architect No 3788 20 Skirrow, Regd. Architect No 8227 80 Scottsdale Avenue, Northmead NSW 2063 P: 021 1996 048 Bjime.s@pdmayoh.com.au www.pdmayohandassociates.com.au		Project Address 26 Albion Street Waverley NSW 2024		Drawing title ALBION ST PICKUP / DROPOFF / PEDESTRAIN ENTRY (ORIGINAL RAMP LOCATION)		Scale: 1:100 @ A1 Job No: 1212	
Issue Amendment Description		Date 14/04/15		Created: PDM		Drawn: JH		Design No.		P.100	
										P1	

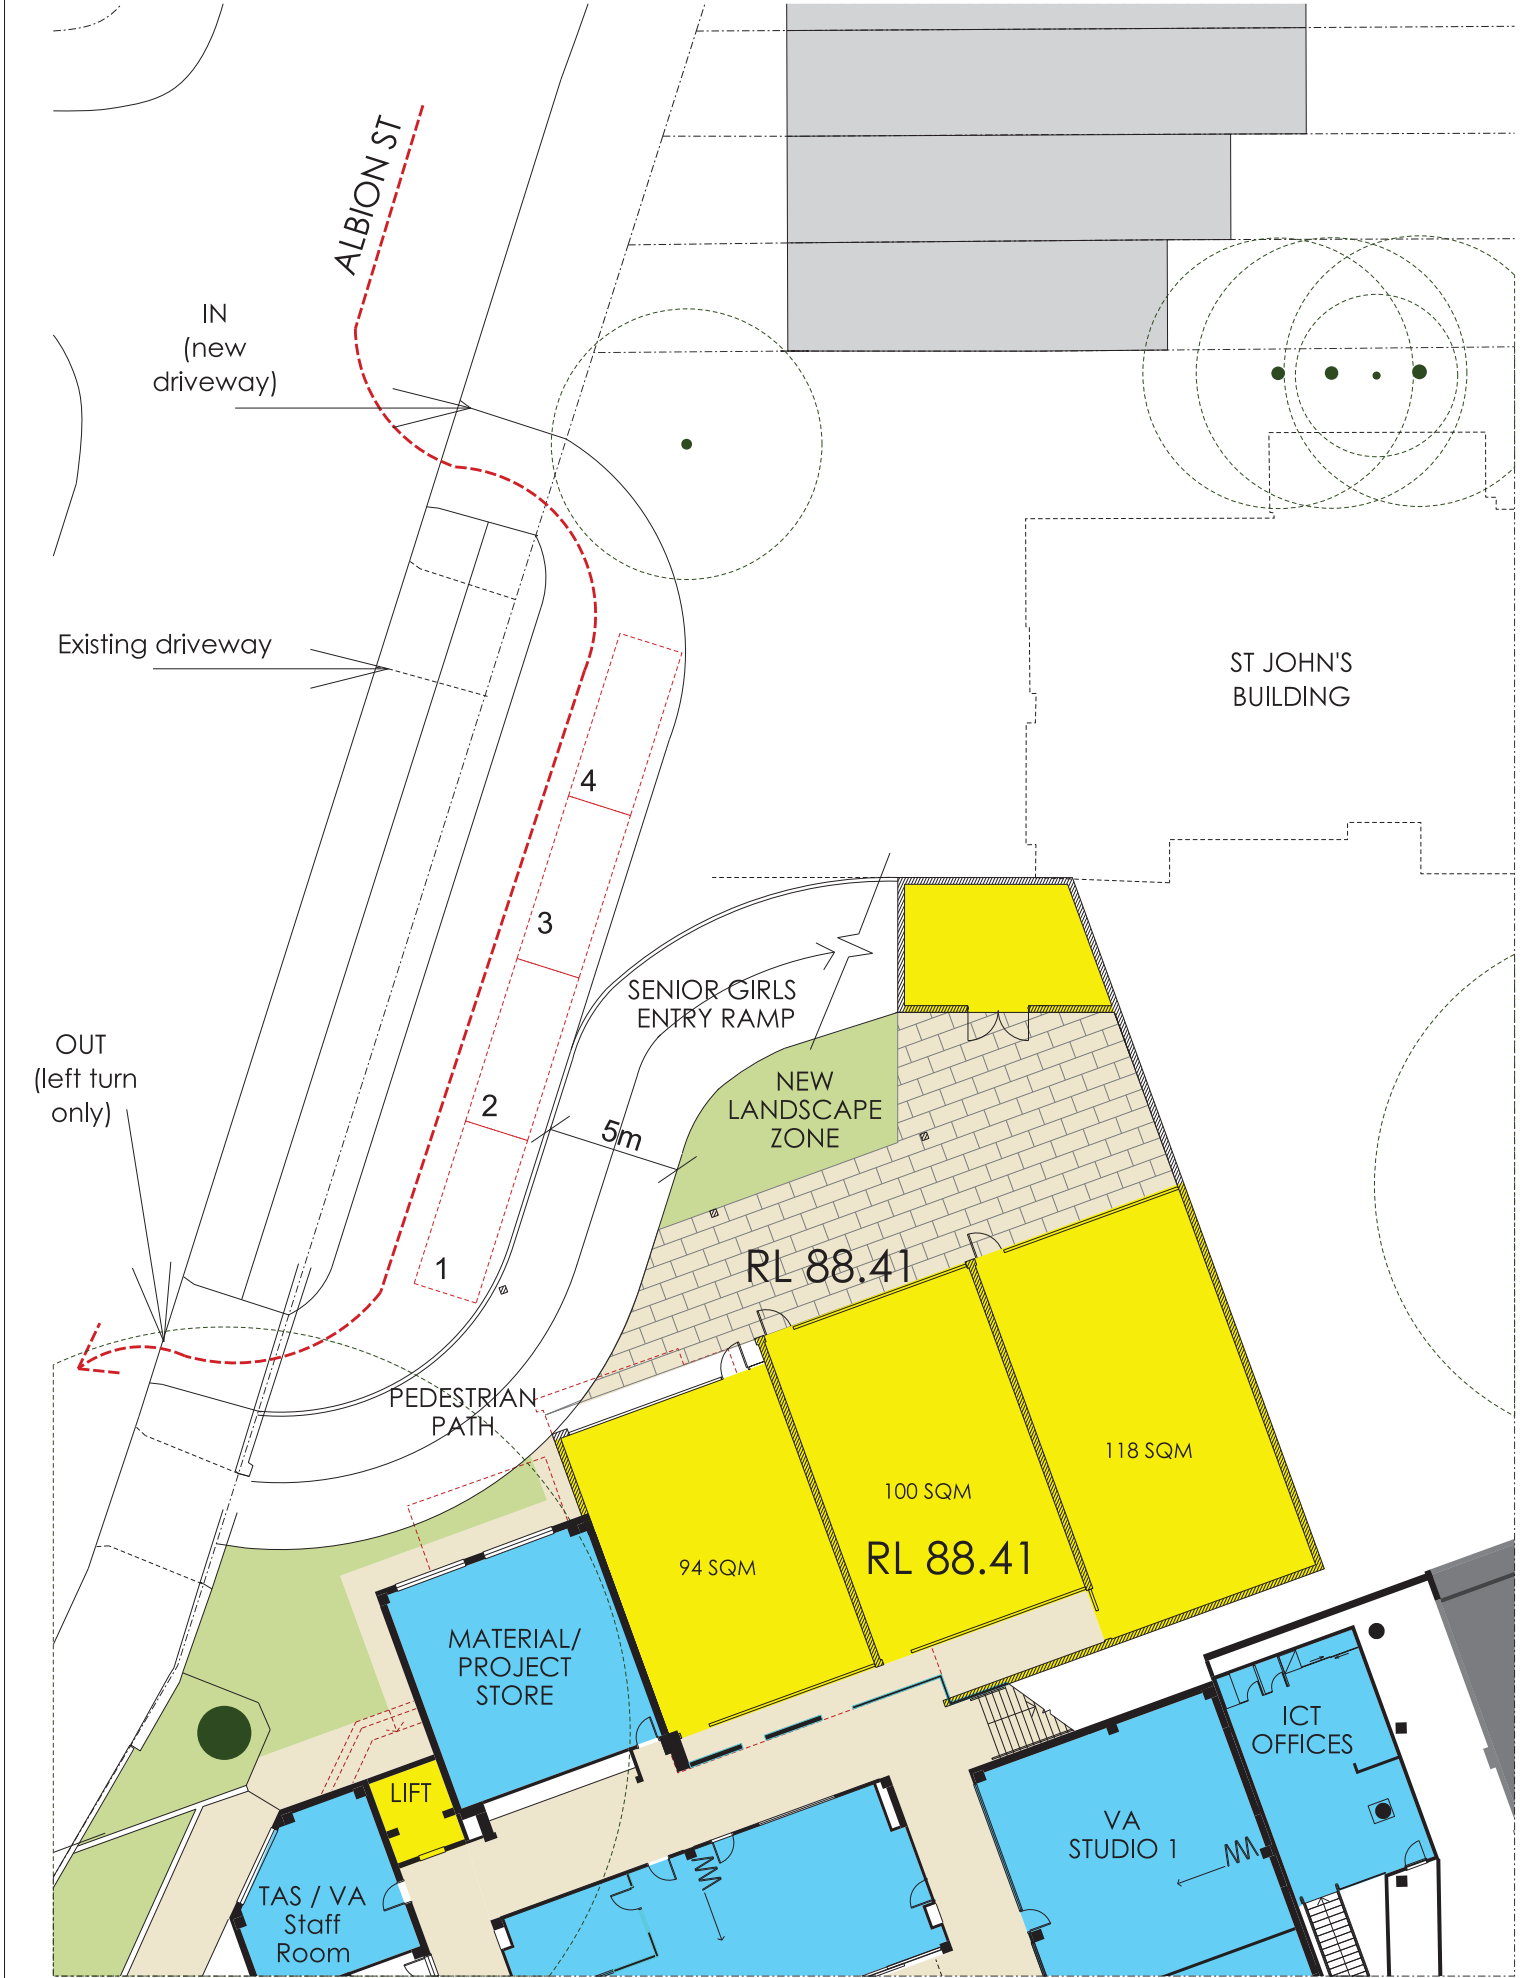

P1 For review		Client ST. CATHERINE'S SCHOOL 26 Albion Street Waverley NSW 2024	Architect PD MAYOH PTY LTD ABN 16758088006 Peter Mayoh, Regd. Architect No 3788 20 Skirrow, Regd. Architect No 8227 80 Scottsdale Avenue, Northmead NSW 2063 P: 021 1996 048 Bjime.s@pdmayoh.com.au www.pdmayoh.com.au	Project Address 26 Albion Street Waverley NSW 2024	Drawing title ALBION ST PICKUP / DROPOFF / PEDESTRIAN ENTRY (OPTION 2)	Scale: 1:100 @ A1 Job No: 1212	
Issue	Amendment Description					Created: PDM Drawn: JH Date: 14/04/15	Sheet P.101 P1