


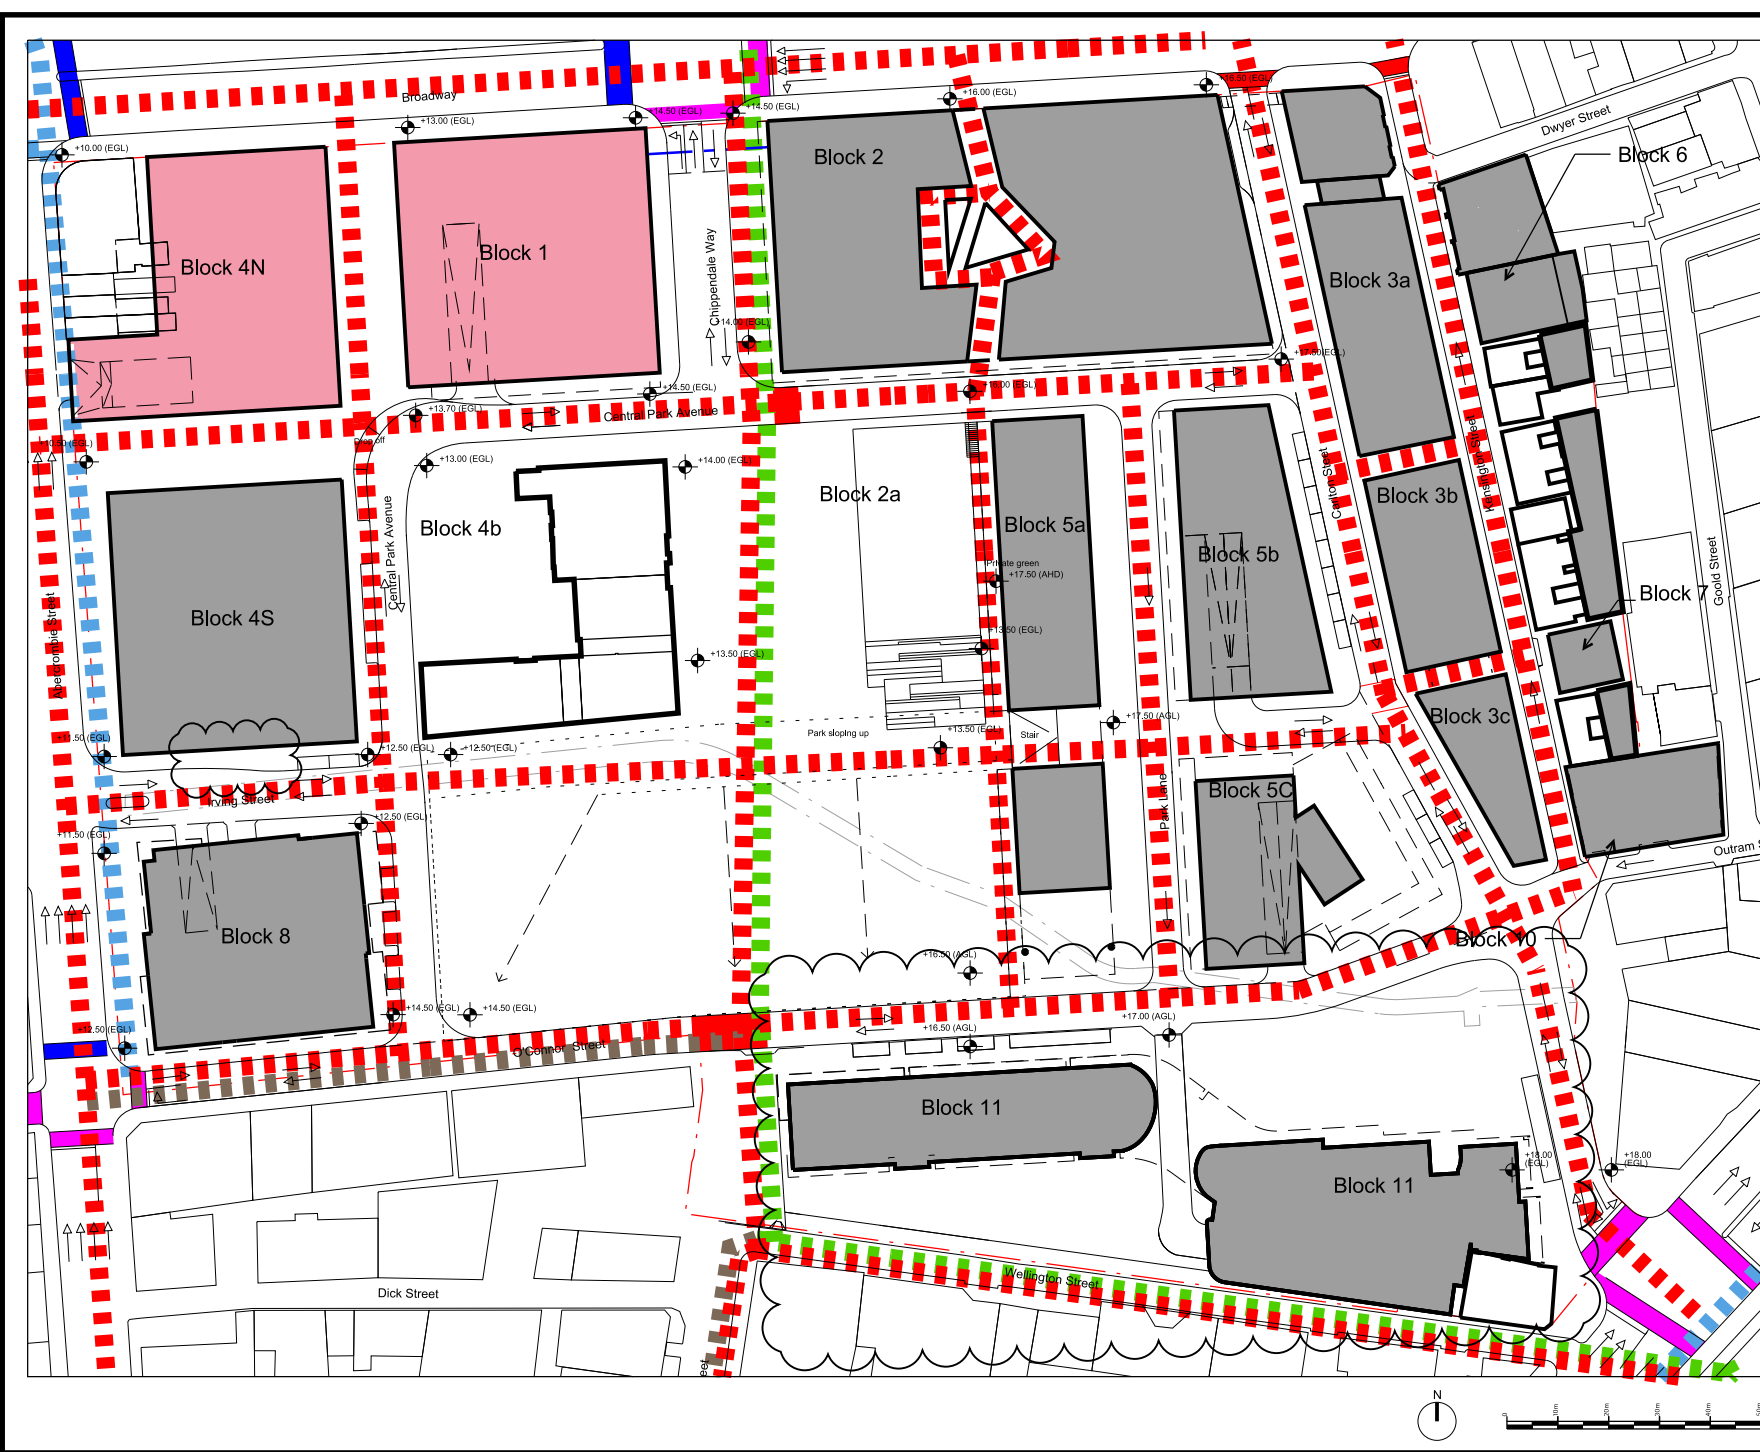

General Notes

1. Do not scale drawings. Dimensions govern.
2. All dimensions are in meters unless noted otherwise.
3. All dimensions shall be verified on site before proceeding work.
4. Foster + Partners shall be notified in writing of any discrepancies.

Rev.	Date	Reason For Issue	By
09	19/12/12	S7SW Amendments (MOD 8)	RP
08	16/10/08	Submission DoP	
07	15/10/08	Submission DoP	
06	14/10/08	Submission DoP	
05	27/05/08	Submission amended DoP	
04	15/05/08	Submission DoP	
03	07/05/08	Submission amended CP	
14	12/08/15	S7SW Amendments (MOD 11) Rev.	RP
13	28/11/14	S7SW Amendments (MOD 11)	RP
12	10/11/14	S7SW Amendments (MOD 10)	RP
11	23/01/14	S7SW Amendments (MOD 9)	RP
10	22/05/13	SSDA Comments	



Notes

	Proposed off-road shared paths
	Proposed city council cycle route 20
	Proposed shared traffic lane
	Main Pedestrian Way
	Existing Controlled Pedestrian Crossing
	New Controlled Pedestrian Crossing
	Uncontrolled Pedestrian Crossing
	Raised levels for flood defence
	Possible pedestrian link

FRASERS PROPERTY

Project Frasers Broadway
20 - 102 Broadway Sydney NSW 2000

Client Frasers Broadway
L11, 488 Kent Street Sydney NSW 2000
T: 02 9823 8800 F: 02 9823 8801

Foster + Partners

Riverside, 22 Hester Road
London SW11 4AN
T +44 (0)20 7738 0455
F +44 (0)20 7738 1107

Title
Concept Plan
Traffic
Pedestrian and Cycle Routes

Project No	Scale @ A3	Date	Drawn By
1645	1:1000	14/03/08	
Number	Revision		
A-1256	14		