



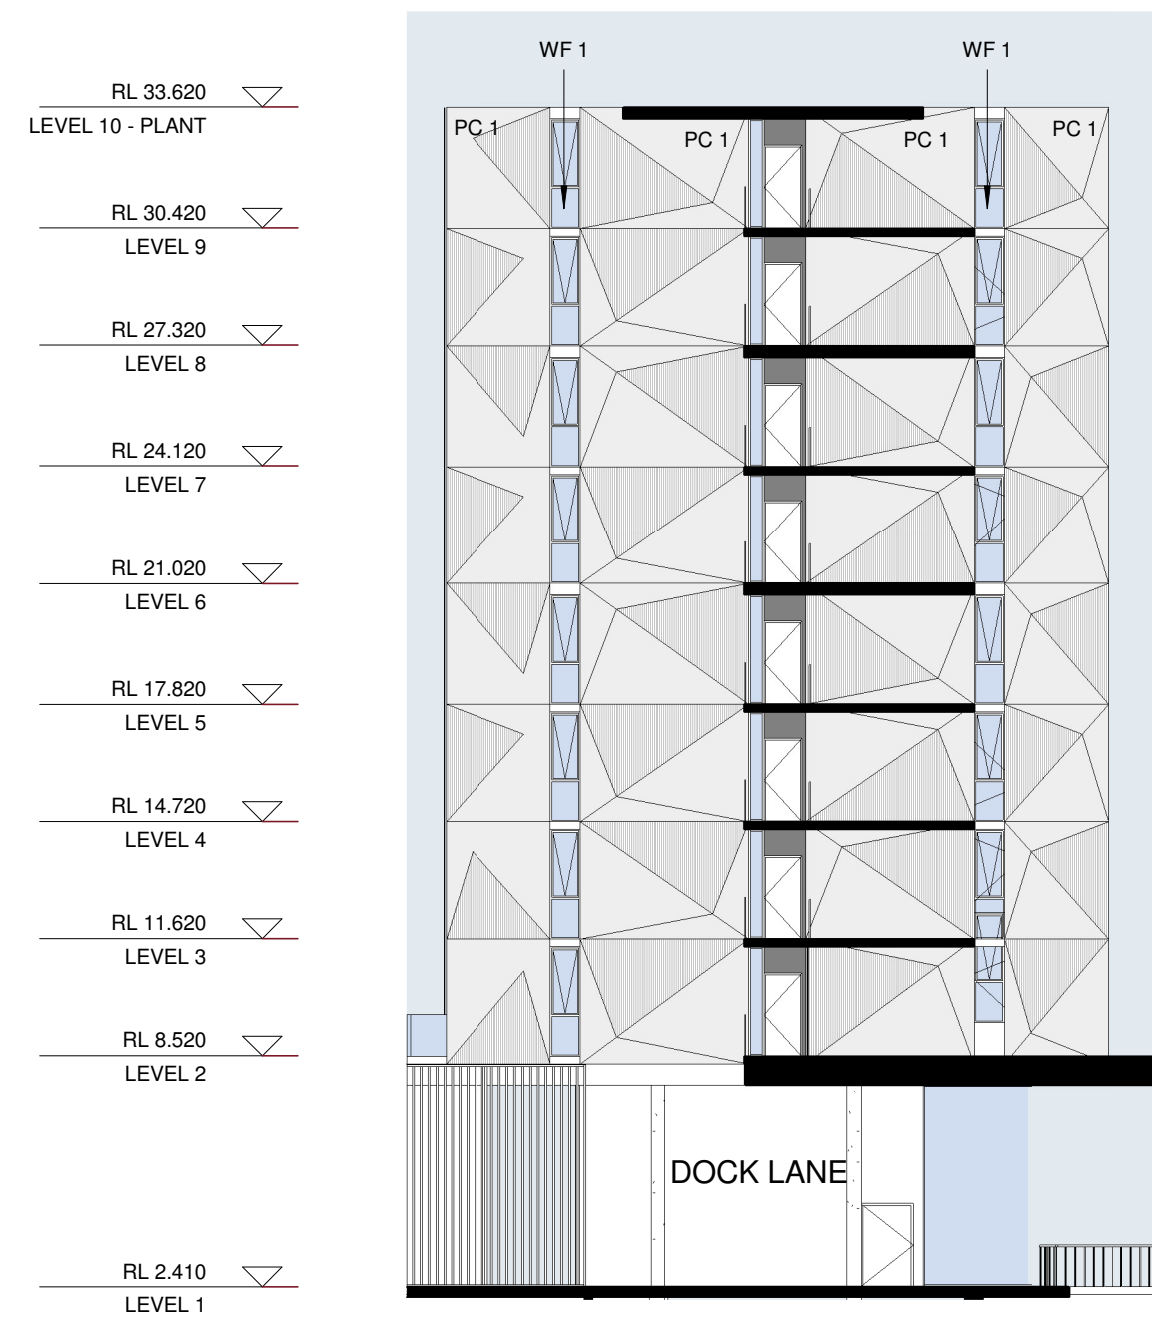


1 CC1 ELEVATION SECTION

1 : 200

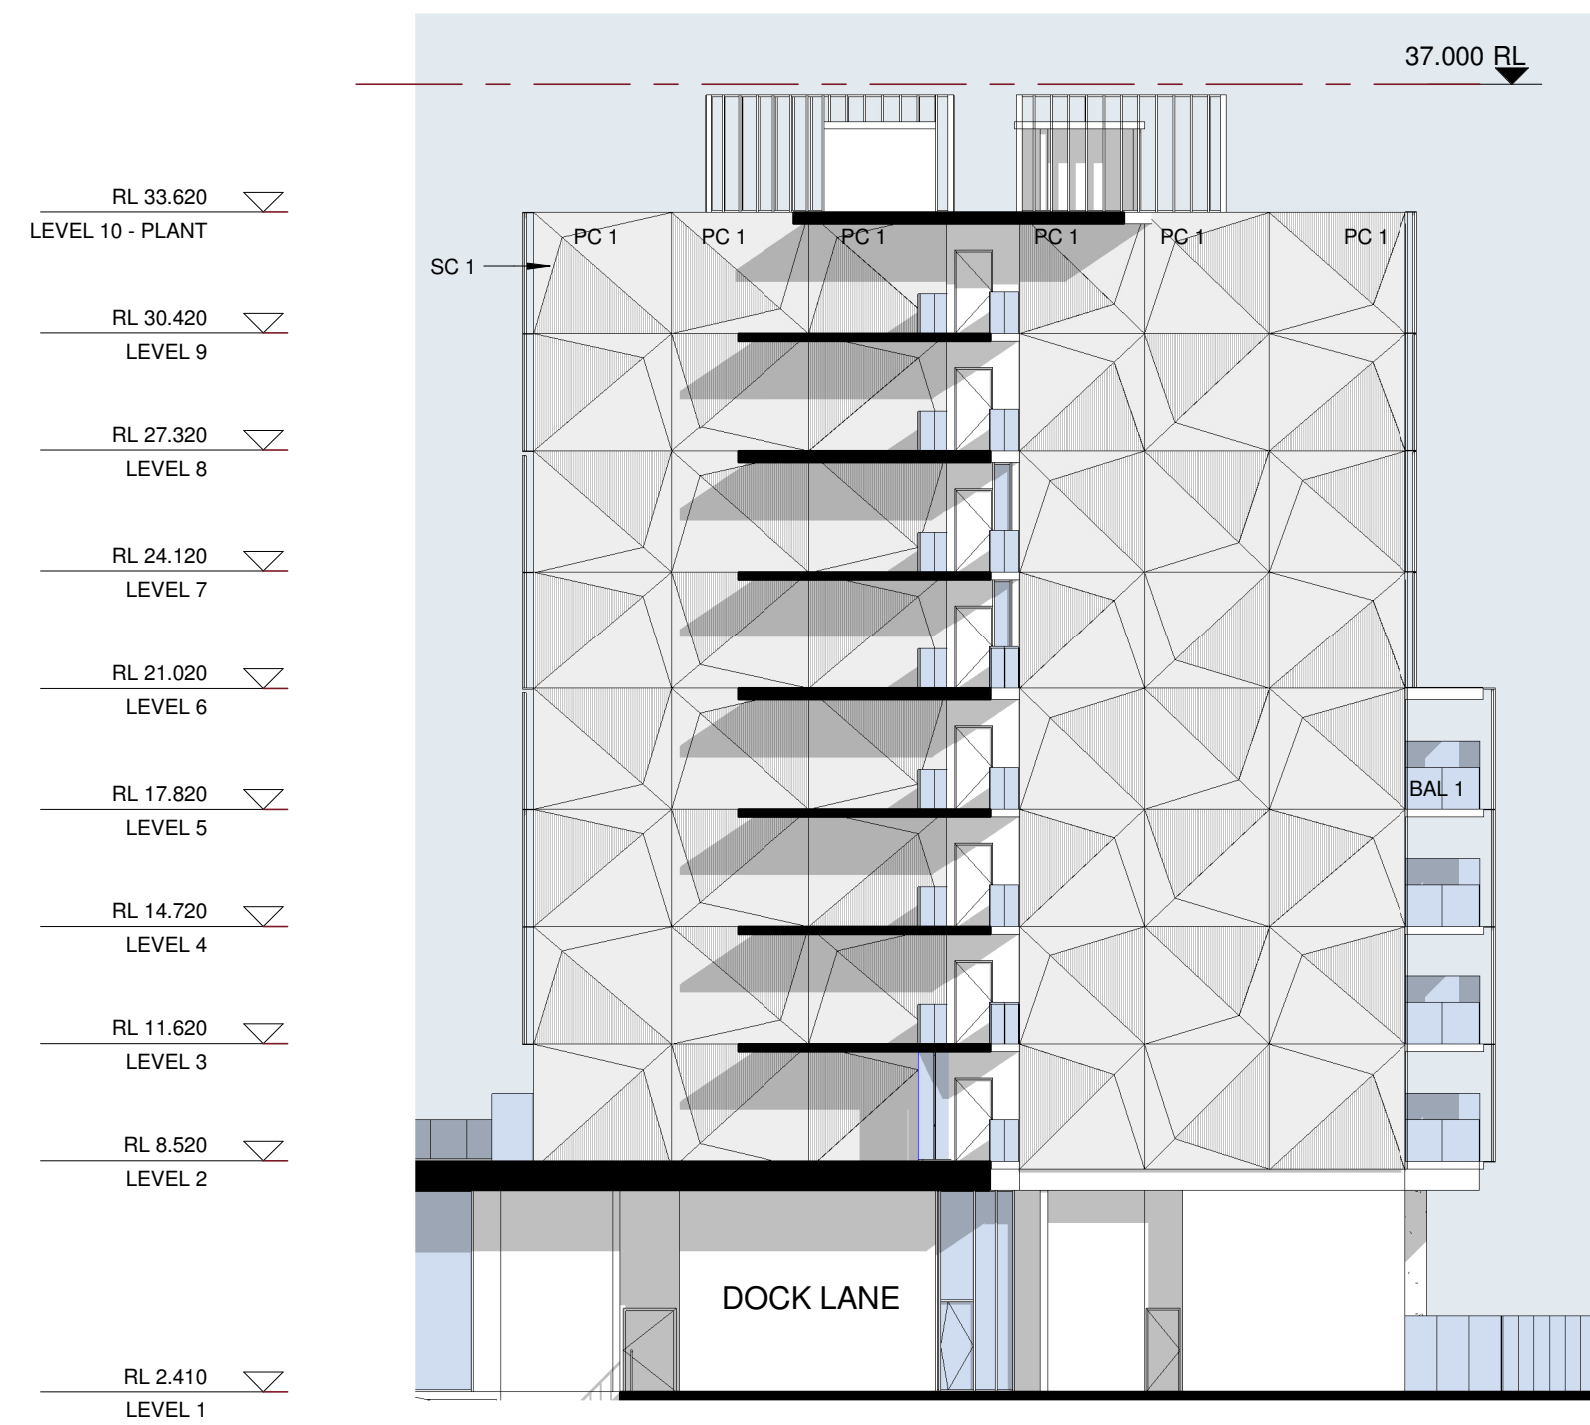


2 CC2 ELEVATION SECTION

1 : 200

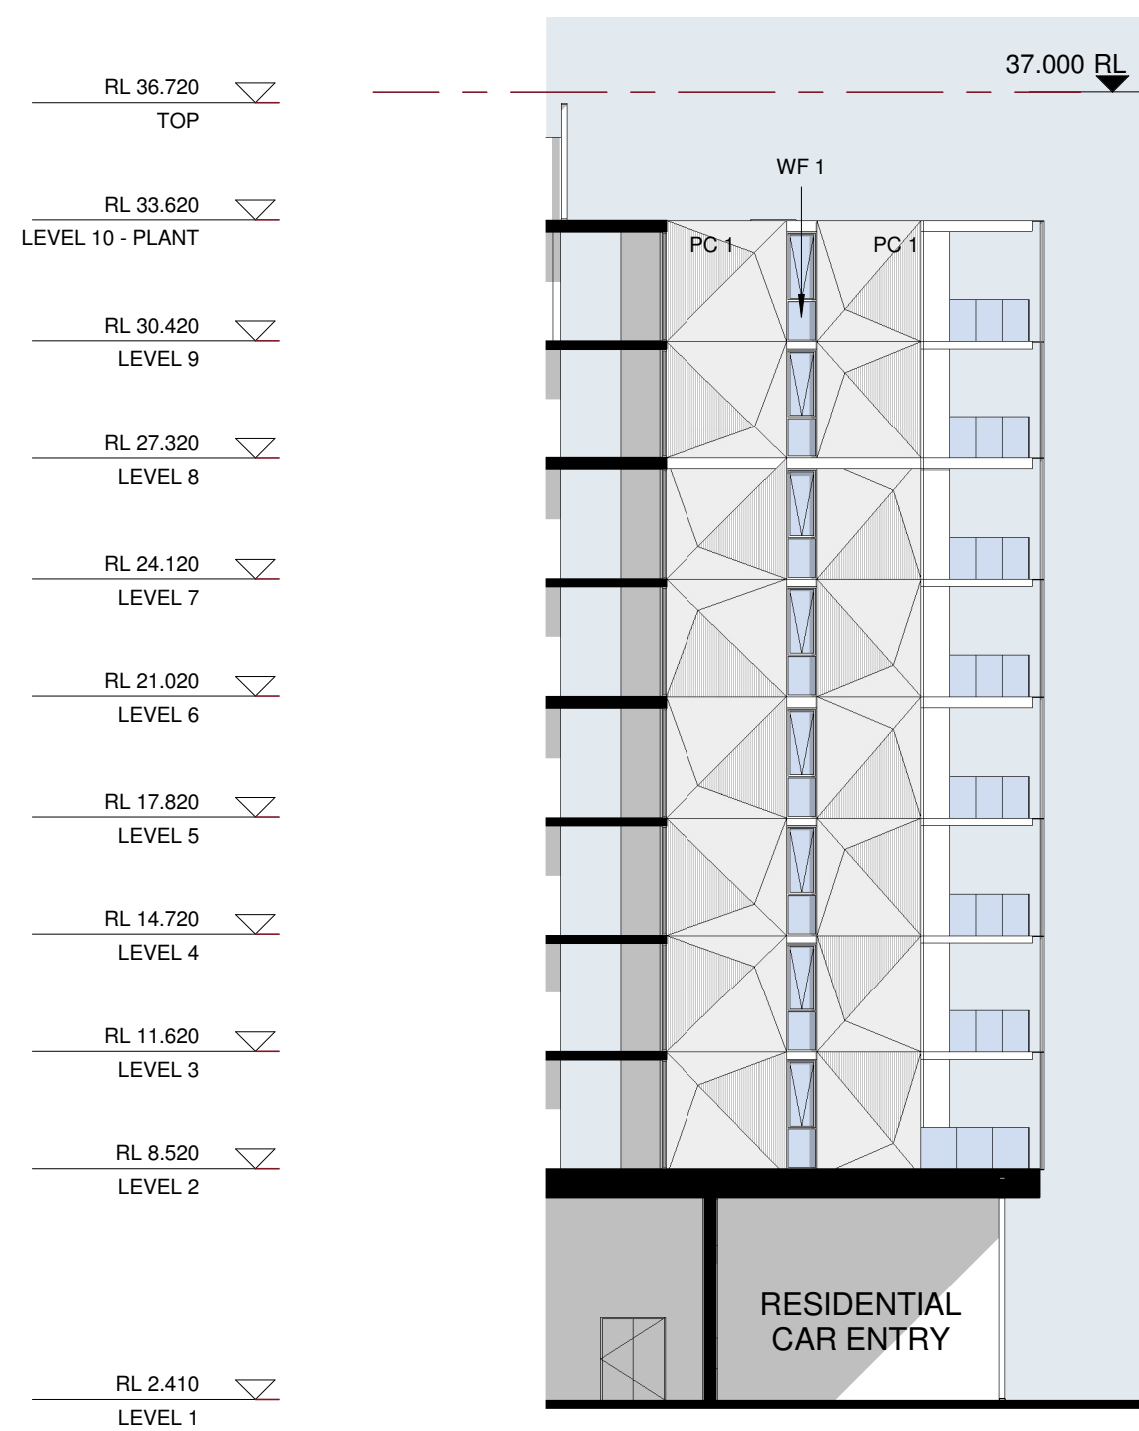


3 CC3 ELEVATION SECTION

1 : 200

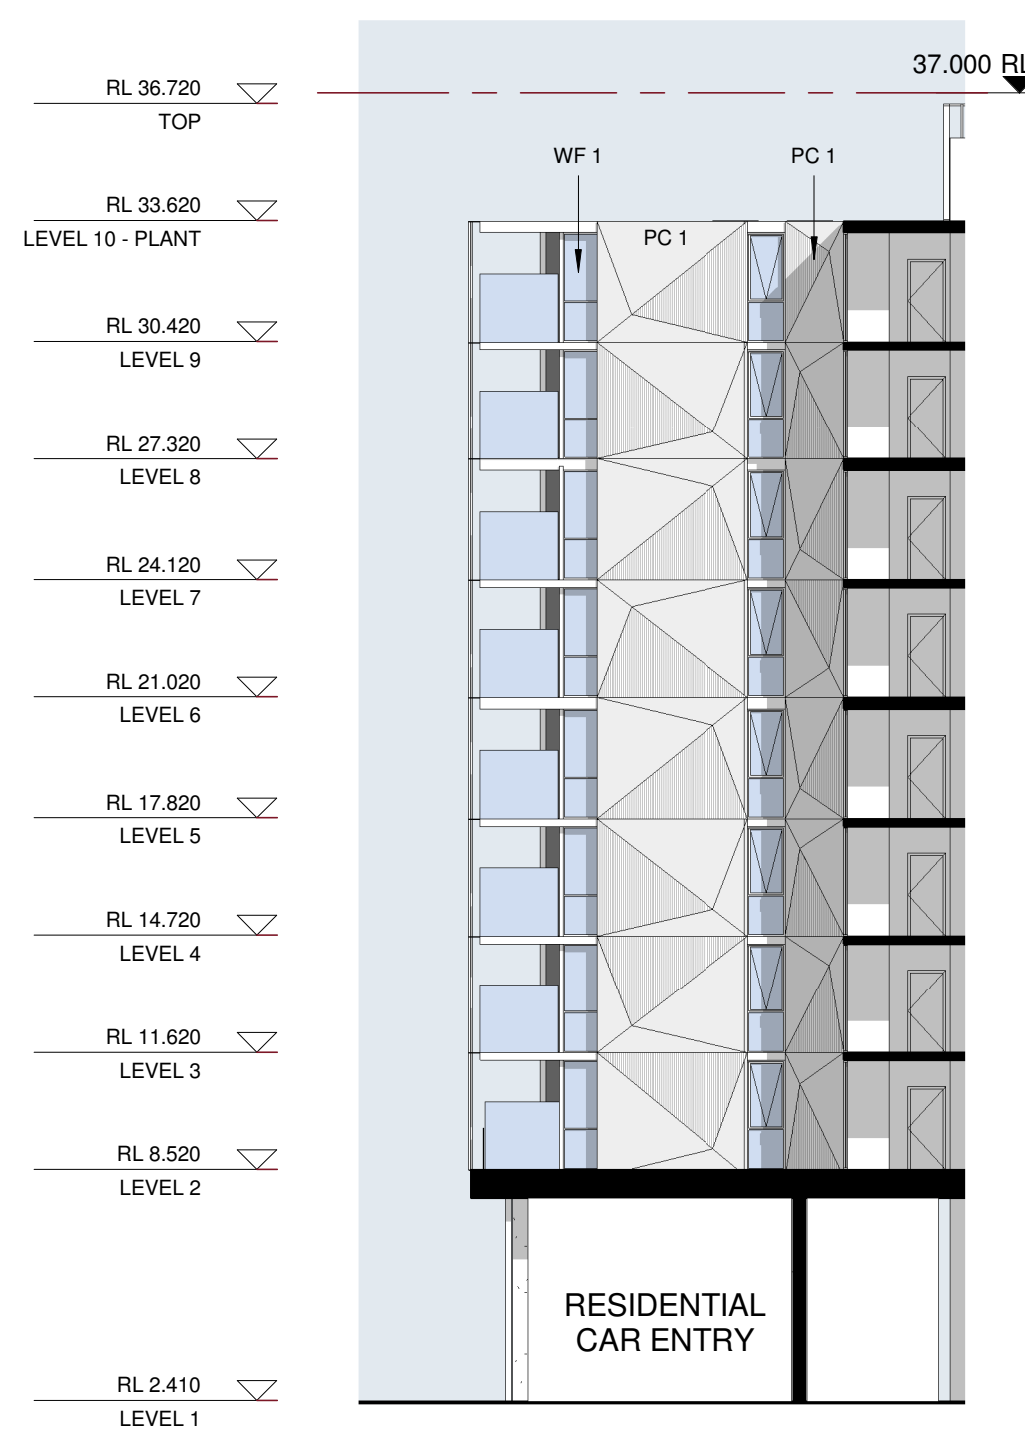


4 CC4 ELEVATION SECTION

1 : 200

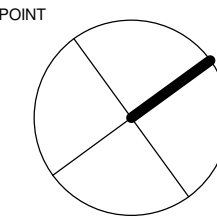

Stanisic architects is the owner of the copyright subsisting in these drawings, plans, designs and specifications. They must not be used, reproduced or copied, in whole or in part, nor may the information, ideas and concepts therein contained (which are confidential to Stanisic architects) be disclosed to any person without the prior written consent of that company.

REV	DESCRIPTION OF CHANGE	DATE
H	DA REVISION	05.09.14
I	DA REVISION	28.10.14
J	S96 ISSUE	01.05.15

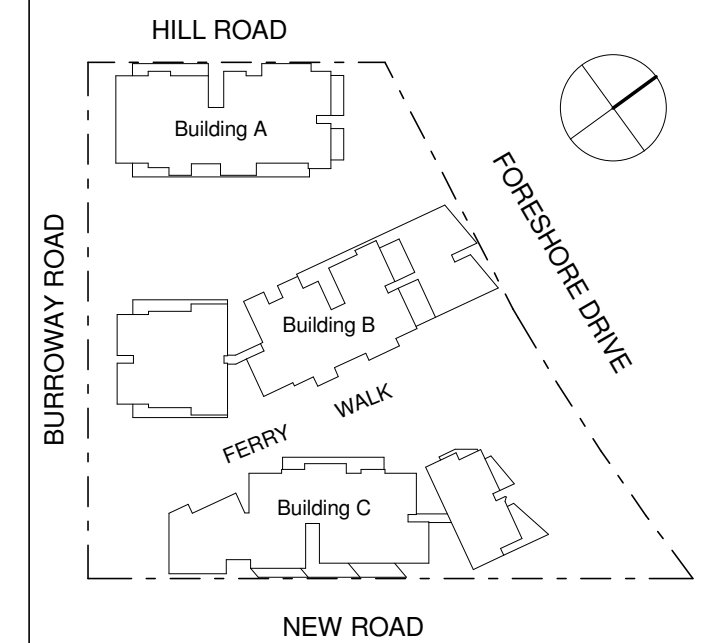

PROJECT MANAGER
IONIC MANAGEMENT PTY. LTD
LEVEL 37, CHIFLEY TOWER, 2 CHIFLEY SQUARE
SYDNEY 2000
P: 02 8313 0240
cryan@ionic.net.au

CLIENT
PAYCE CONSOLIDATED LTD
LEVEL 37, CHIFLEY TOWER, 2 CHIFLEY SQUARE
SYDNEY 2000
P: 02 8080 2300
F: 02 9580 2399
reception@payce.com.au

ARCHITECTS:
stanisic architects
Level 2-243 Liverpool Street
East Sydney NSW 2010
T: (61 2) 9398 2588
E: info@stanisic.com.au
ABN 11002633481

HDR | **RICE DAUBNEY**

PROJECT
SOPA
"DOCK" 1 BURROWAY RD
WENTWORTH POINT, THE WHARF SITE
SYDNEY OLYMPIC PARK

DRAWING TITLE
TRUE ELEVATIONS
ELEVATION BUILDING CUTS

SCALE: (ORIGINAL SIZE A1)	CHECKED:
1 : 200	JN
PROJECT NUMBER	DRAWING NUMBER
14 003	DA 1557
ISSUE:	J