




1 PLAN  
SUMMER 9AM 1 : 1000

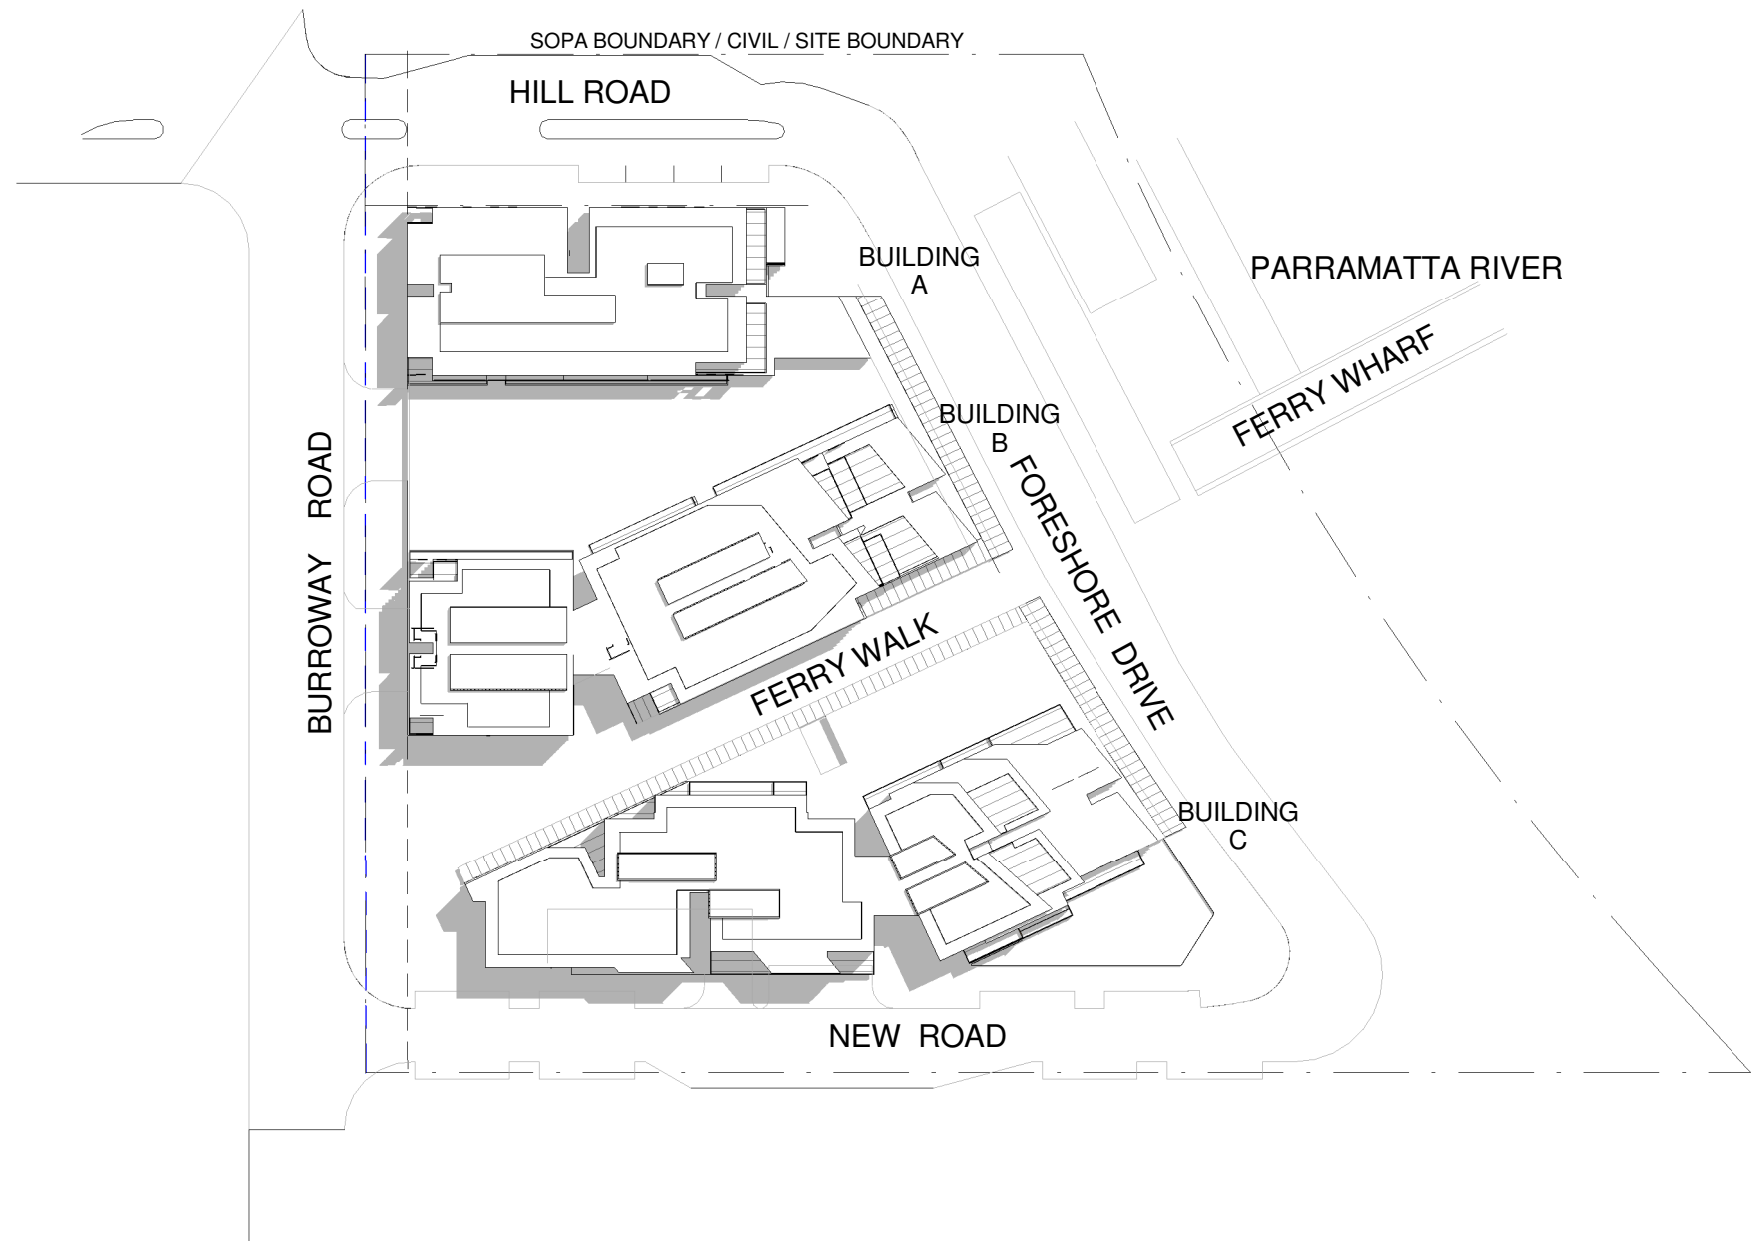

2 PLAN  
SUMMER MIDDAY 1 : 1000

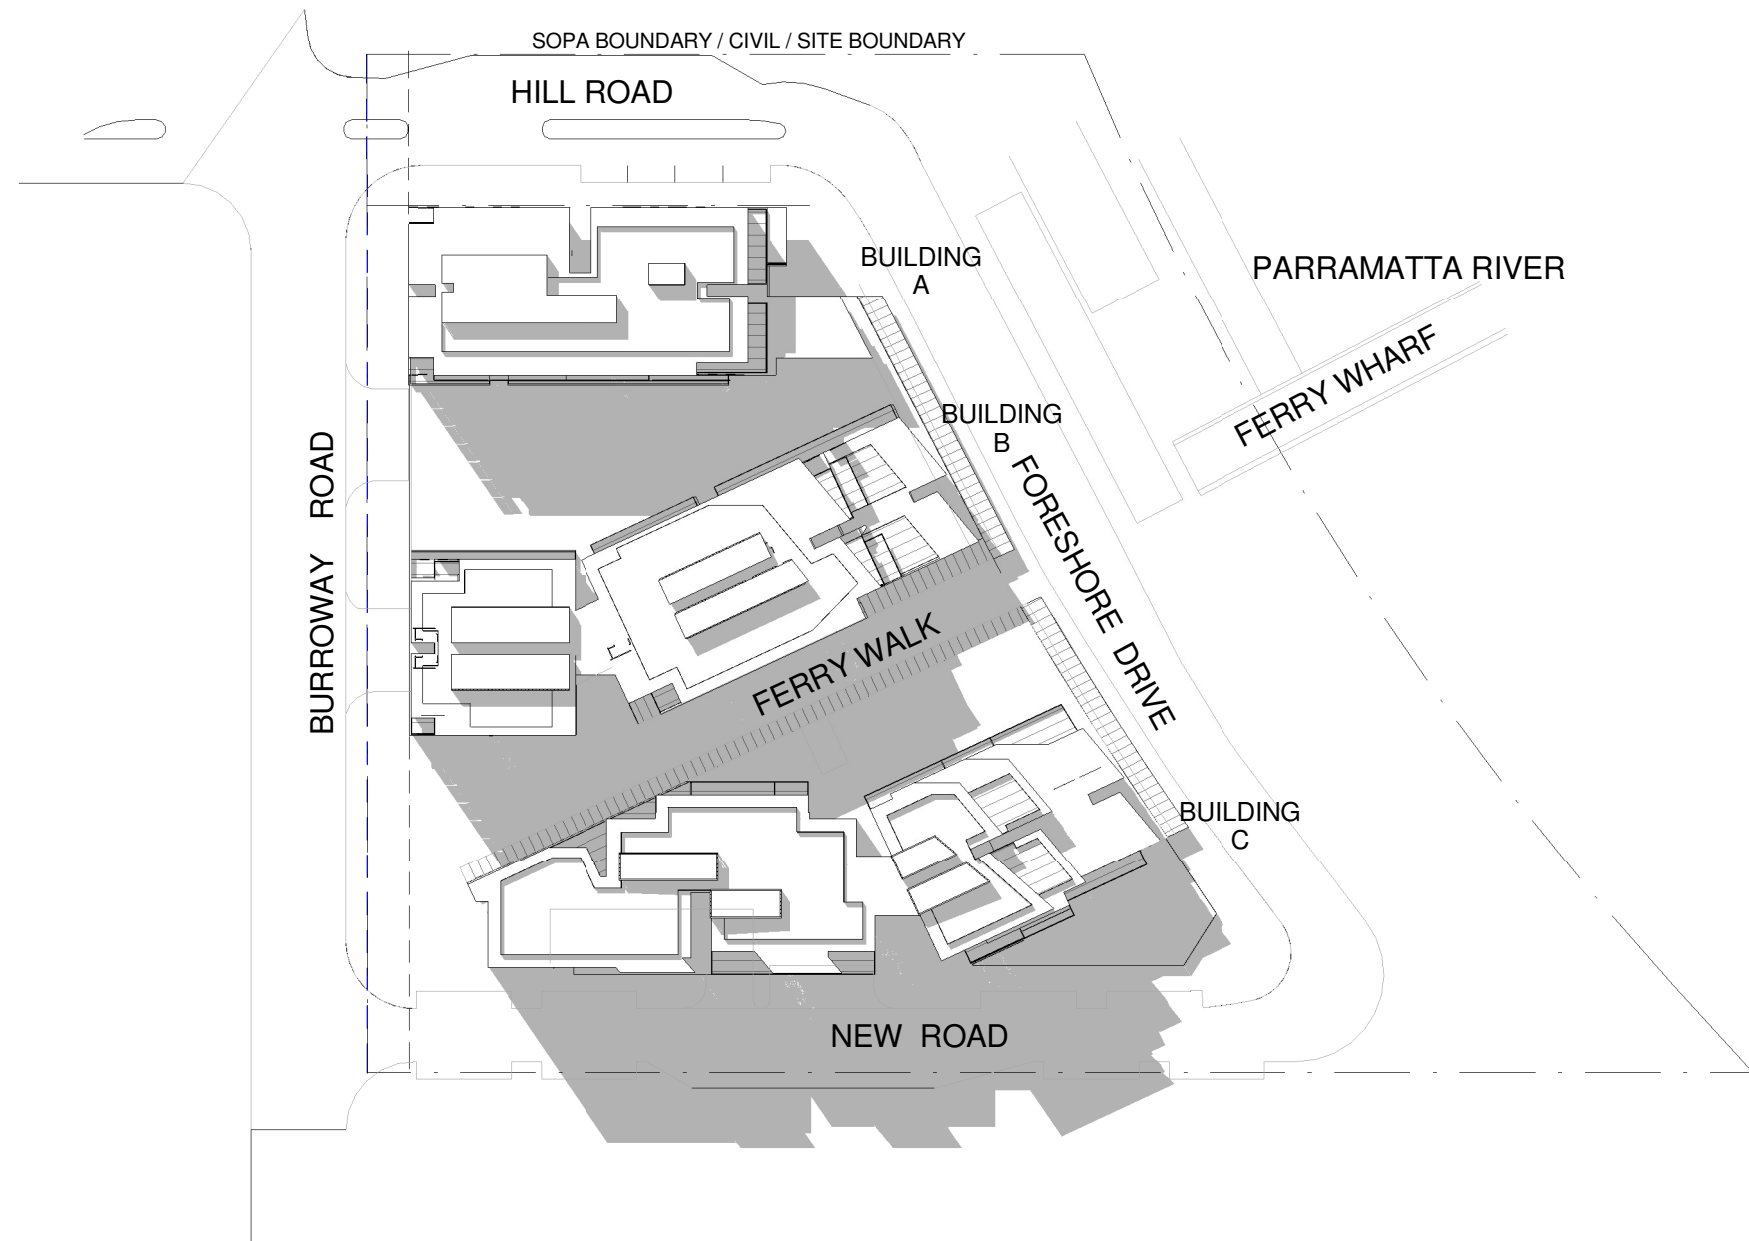

3 PLAN  
SUMMER 3PM 1 : 1000

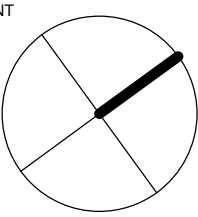

Stanisic architects is the owner of the copyright subsisting in these drawings, plans, designs and specifications. They must not be used, reproduced or copied, in whole or in part, nor may the information, ideas and concepts therein contained (which are confidential to Stanisic architects) be disclosed to any person without the prior written consent of that company.

REV	DESCRIPTION OF CHANGE	DATE
H	DA REVISION	05 09 14

PROJECT MANAGER  
**IONIC MANAGEMENT PTY. LTD**  
Level 37, CHIFLEY TOWER, 2 CHIFLEY SQUARE  
SYDNEY 2000  
P: 02 8313 0040  
cryan@ionic.net.au

CLIENT  
**PAYCE CONSOLIDATED LTD**  
Level 37, CHIFLEY TOWER, 2 CHIFLEY SQUARE  
SYDNEY 2000  
P: 02 8080 2300  
F: 02 8080 2399  
reception@payce.com.au

ARCHITECTS:  
**stanisic architects**  
Level 3 346 Kent Street  
Sydney NSW 2000  
T: (61 2) 9299 7871  
F: (61 2) 9299 7872  
E: info@stanisic.com.au  
ABN 11002633461

**HDR** | **RICE DAUBNEY**

PROJECT  
**SOPA "DOCK" 1 BURROWAY RD**  
WENTWORTH POINT, THE WHARF SITE  
SYDNEY OLYMPIC PARK

DRAWING TITLE

SUMMER SOLAR STUDIES

SCALE: @ A1 CHECKED:

PROJECT NUMBER	DRAWING NUMBER	ISSUE:
12005	DA - 8002	H