



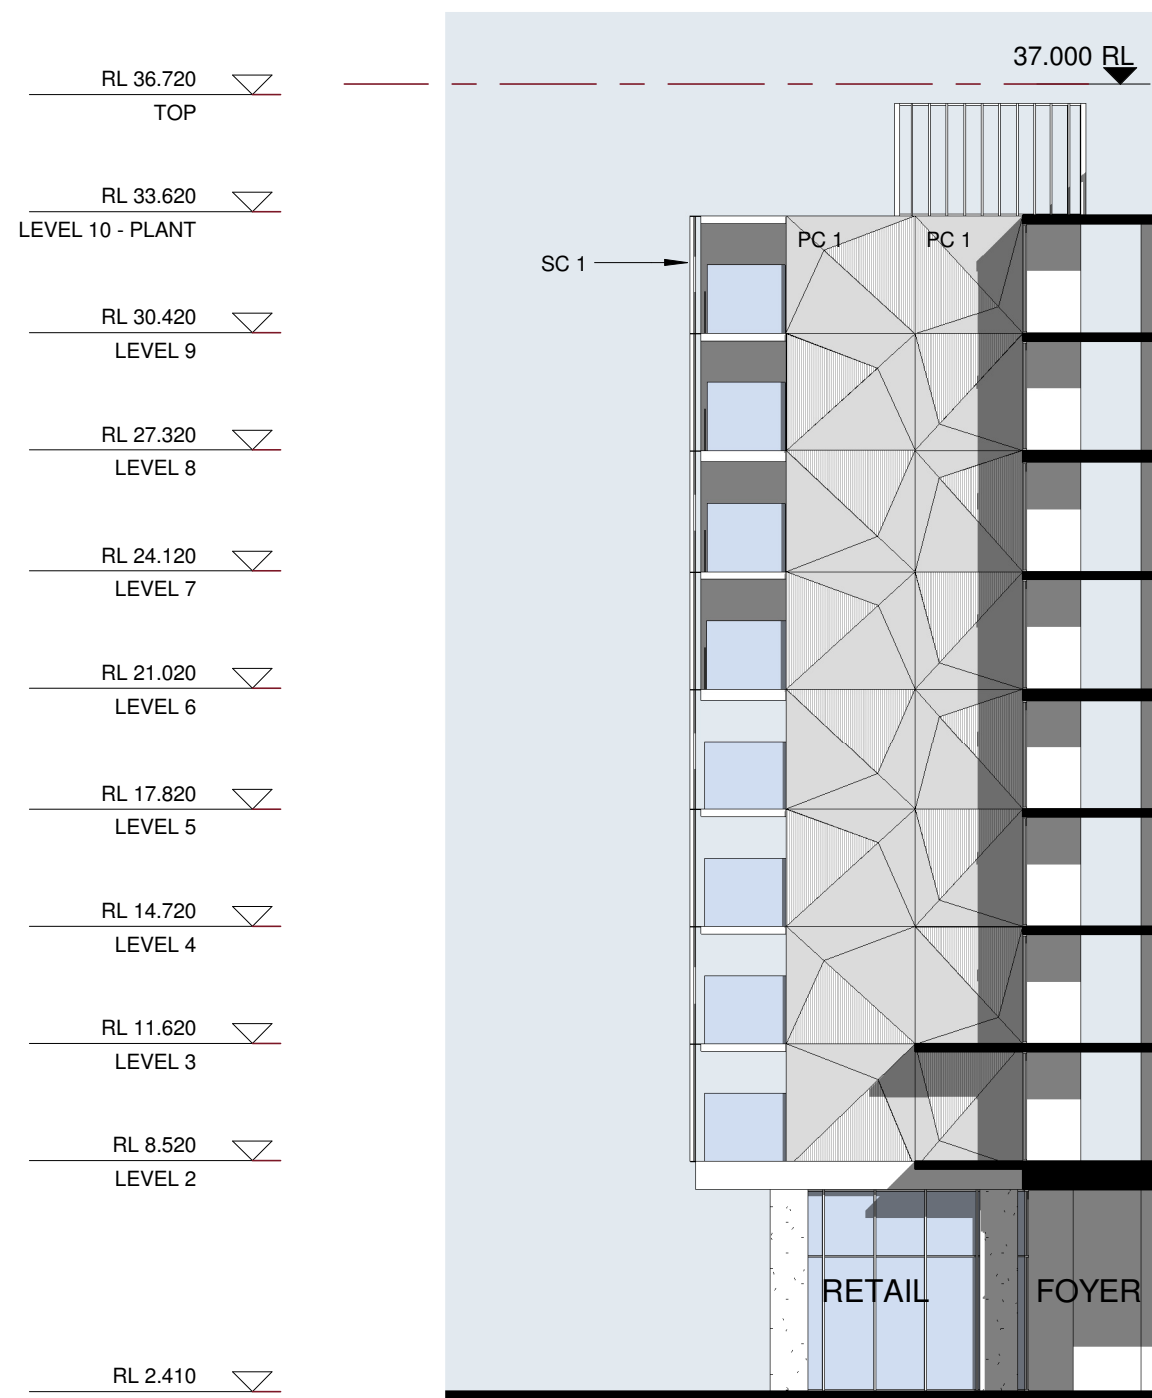


1 AA1 ELEVATION SECTION
1 : 200




2 AA2 ELEVATION SECTION
1 : 200

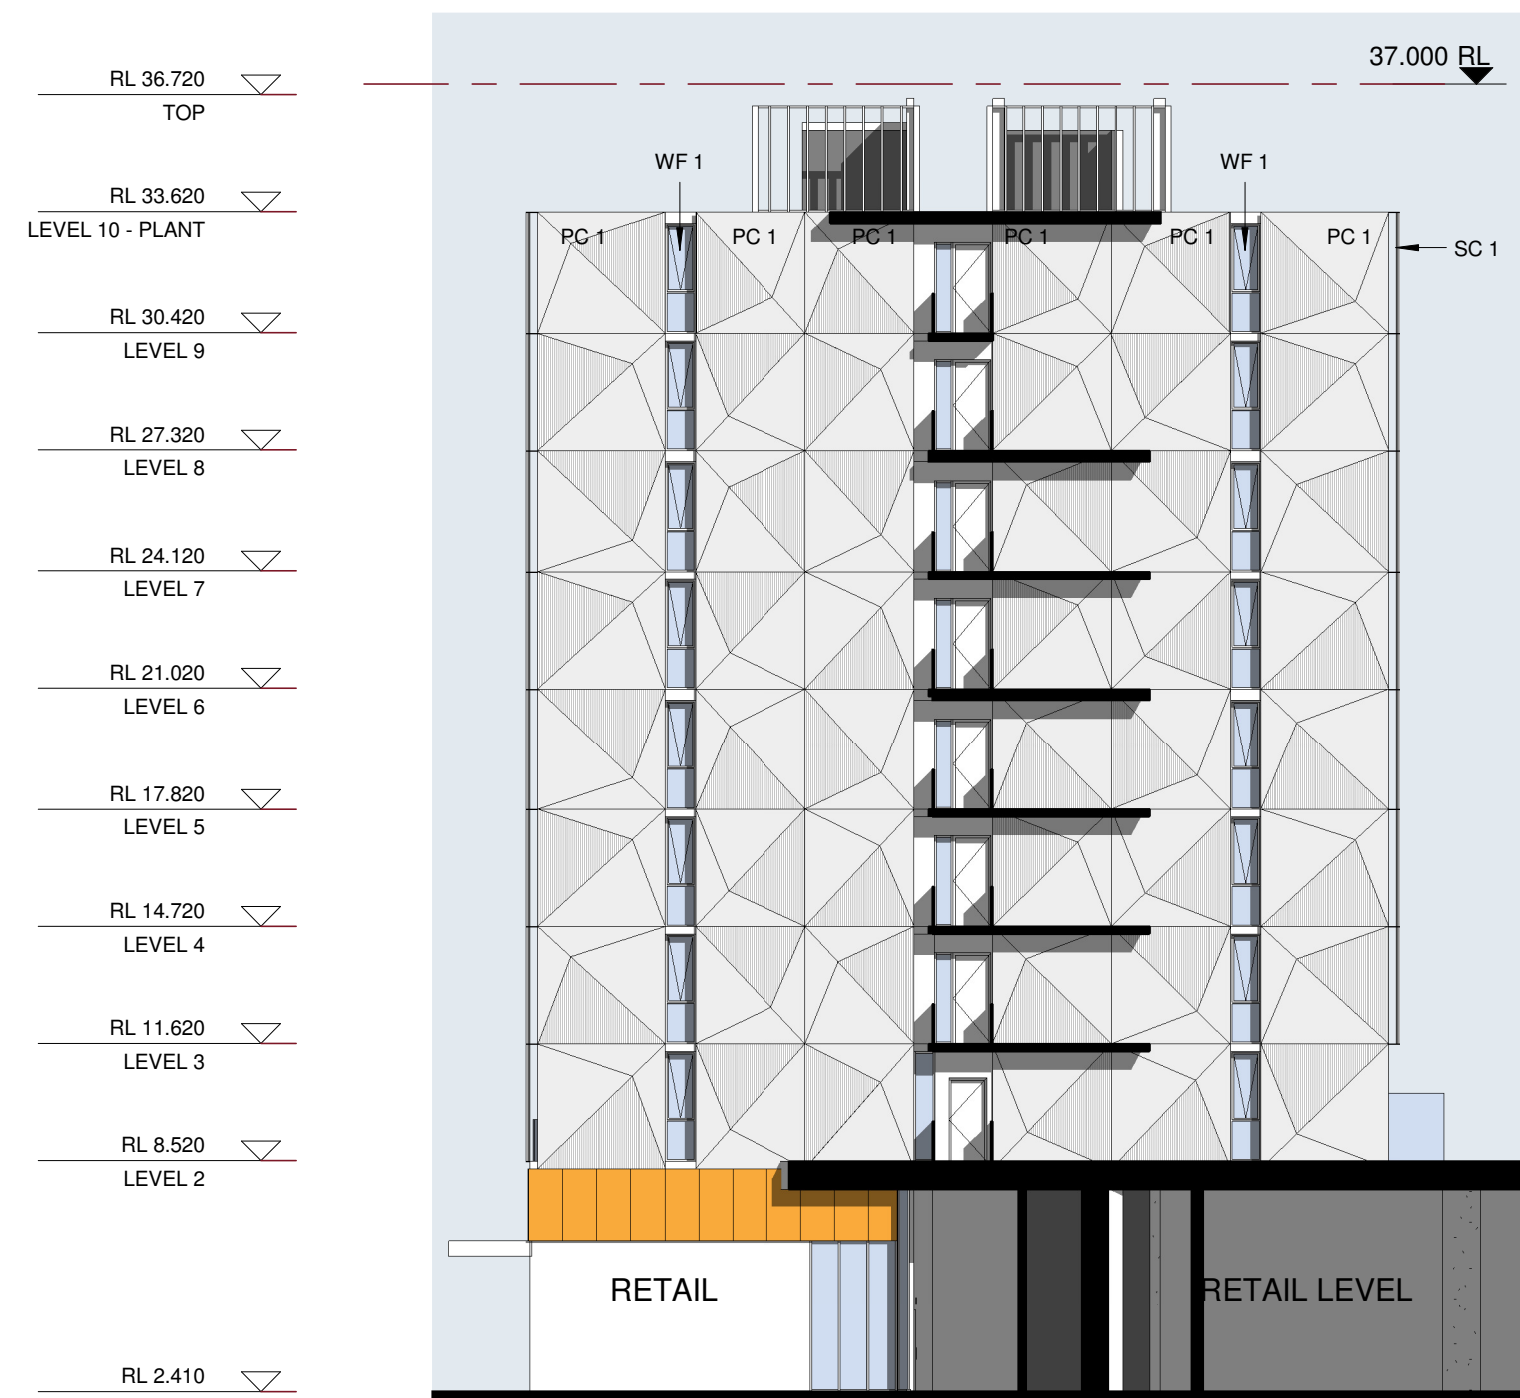


3 BB1 ELEVATION SECTION
1 : 200

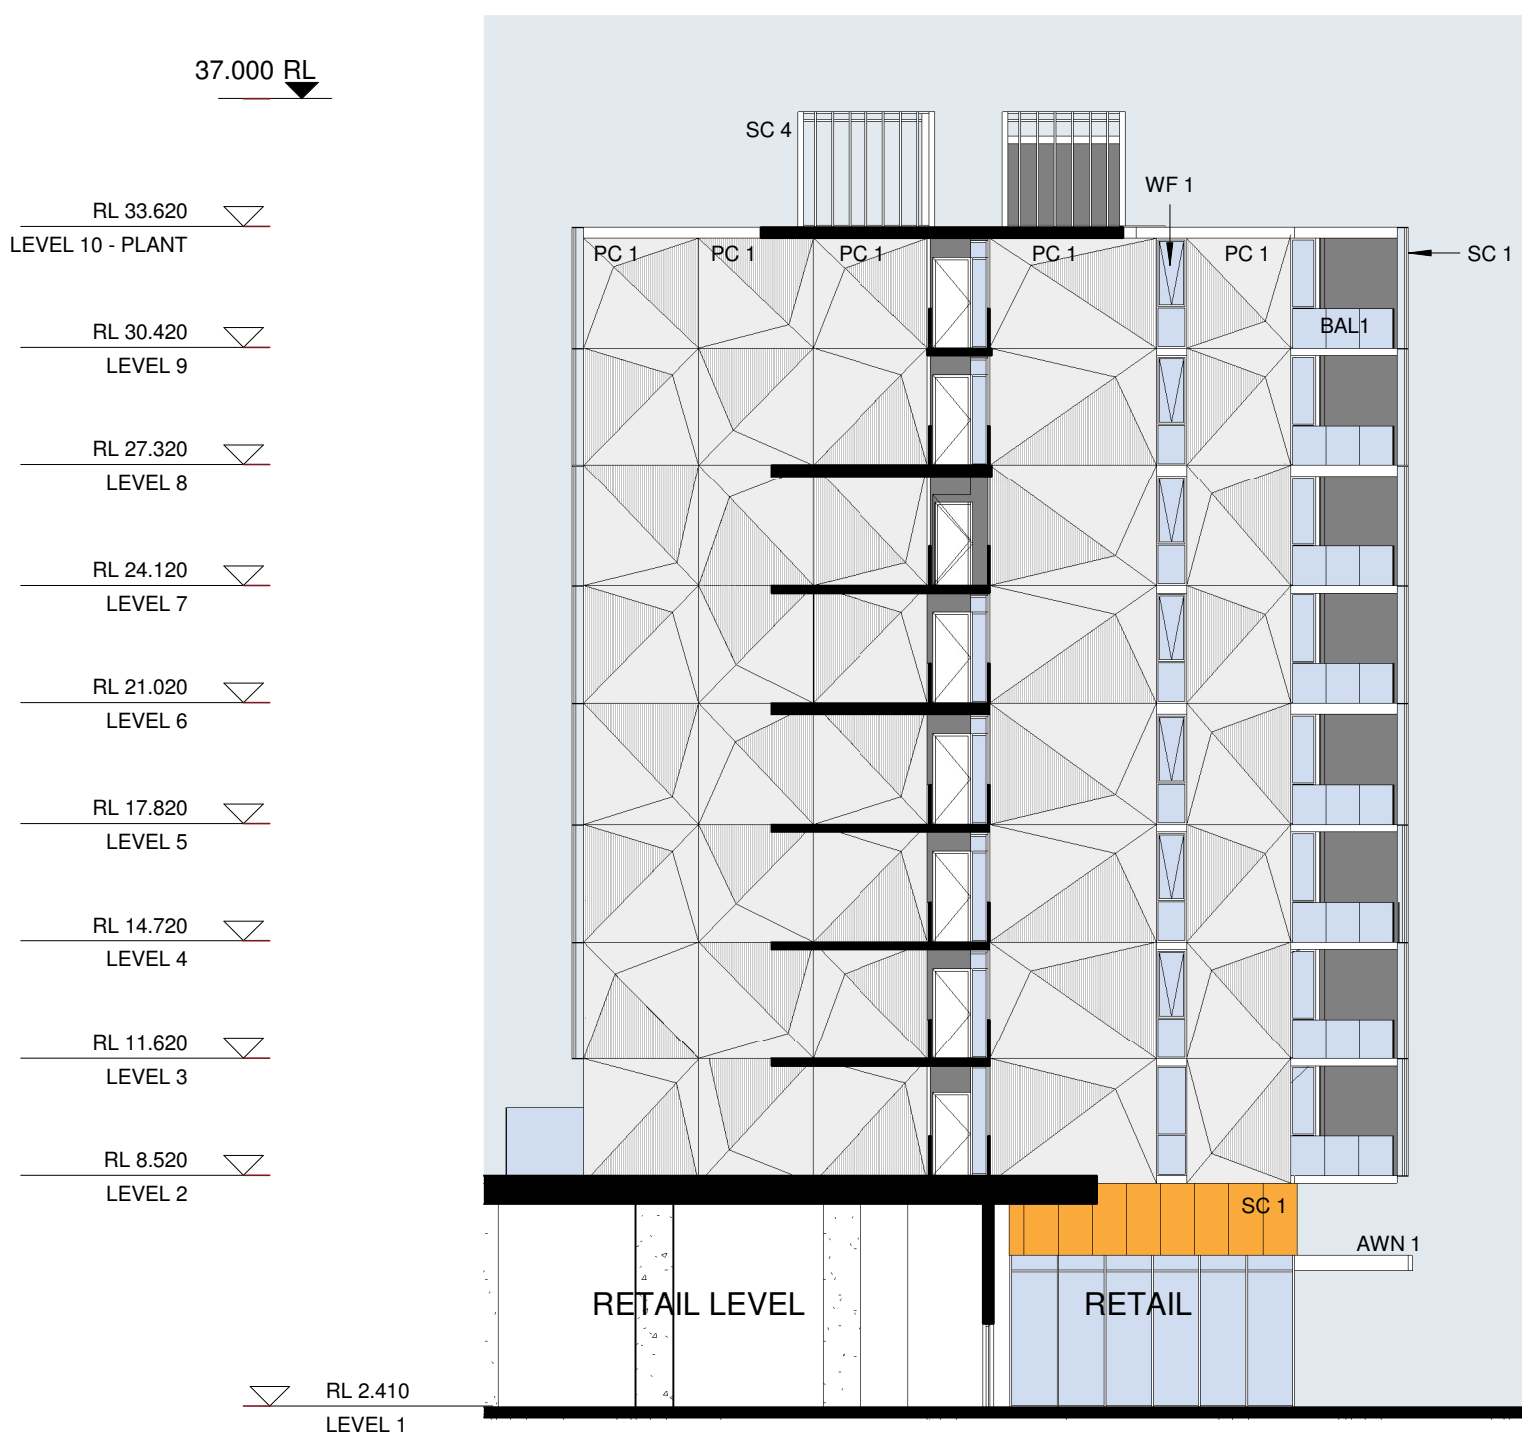

4 BB2 ELEVATION SECTION
1 : 200

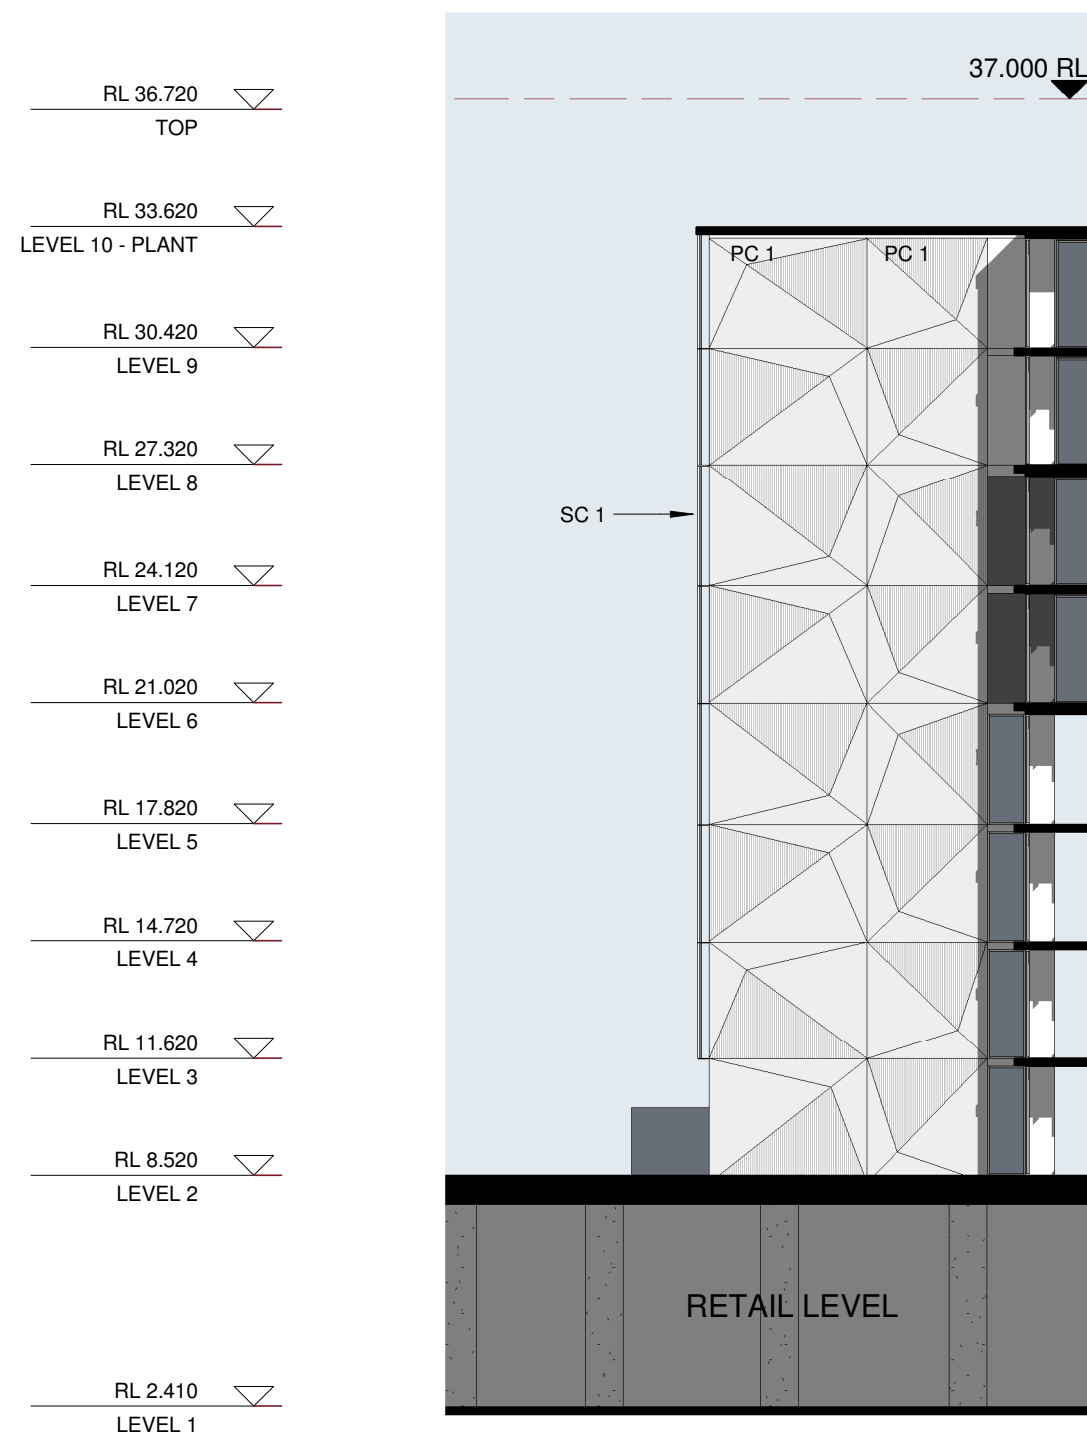

5 BB3 ELEVATION SECTION
1 : 200

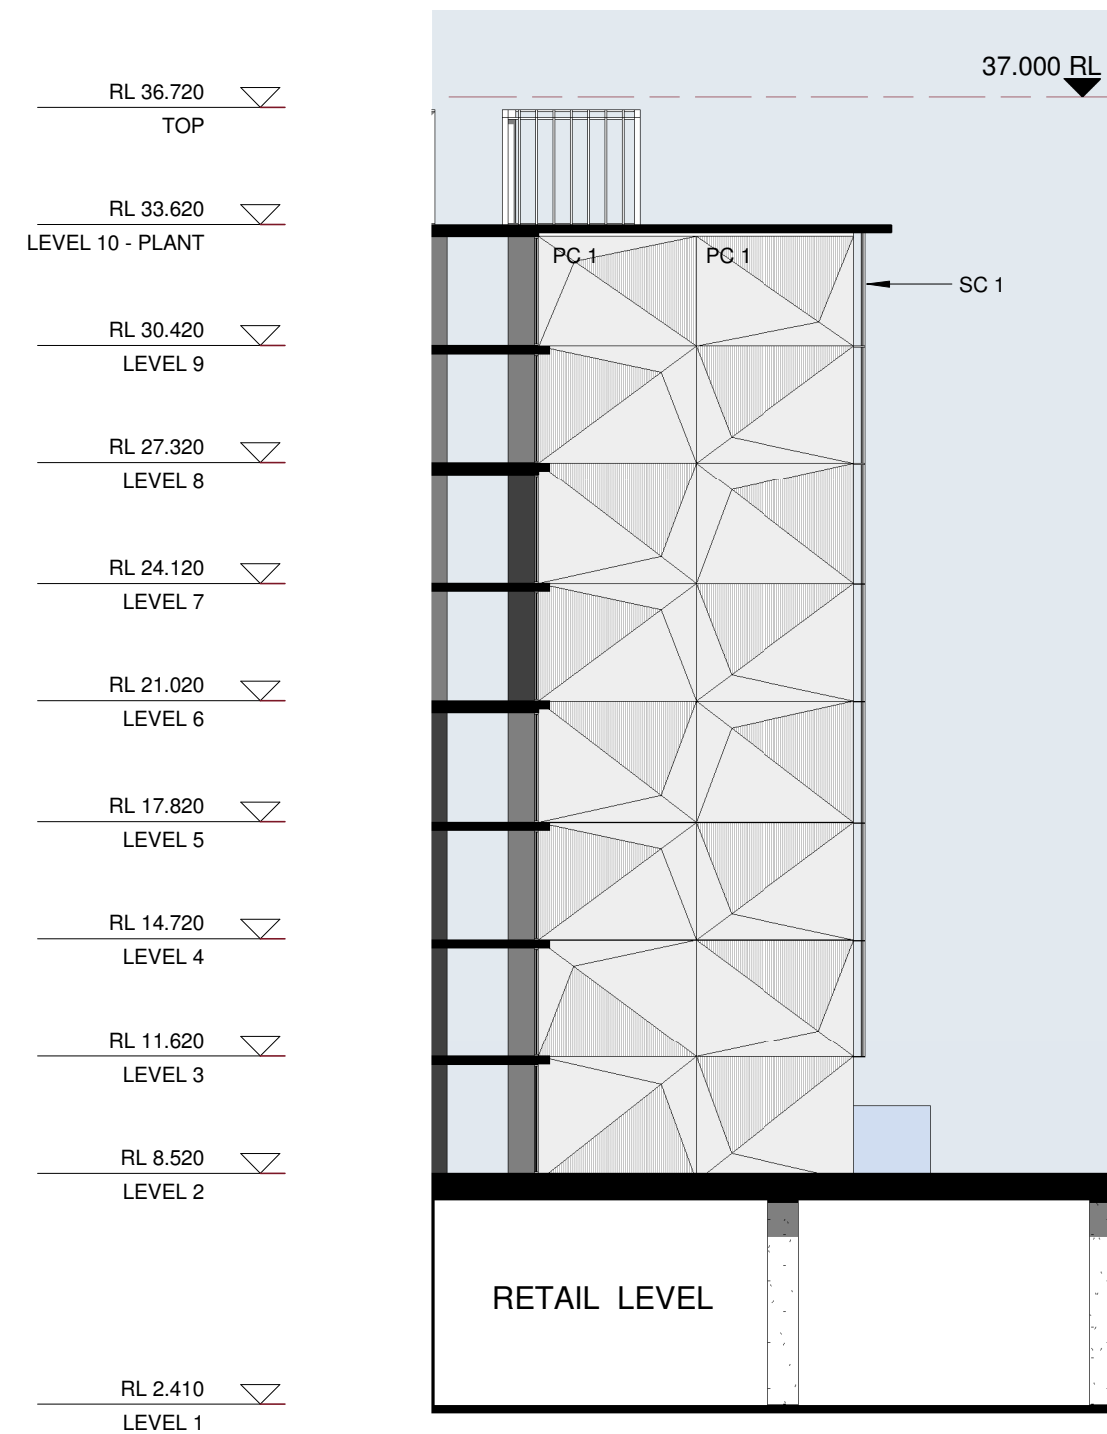

6 BB4 ELEVATION SECTION
1 : 200


NORTH POINT

Stanisic architects is the owner of the copyright subsisting in these drawings, plans, designs and specifications. They must not be used, reproduced or copied, in whole or in part, nor may the information, ideas and concepts therein contained (which are confidential to Stanisic architects) be disclosed to any person without the prior written consent of that company.

REV	DESCRIPTION OF CHANGE	DATE
H	DA REVISION	05.09.14
I	DA REVISION	28.10.14
J	S96 ISSUE	01.05.15

LEGEND

AWN 1	ALUMINIUM SOFFIT AWNING SILVER
AWN 2	SUN SHADING DEVICE TO CHILD CARE CENTRE
BAL 1	OUTDOOR PLAY AREA
BAL 2	OPAQUE WHITE GLASS BALUSTRADE
BAL 3	CLEAR GLASS BALUSTRADE
BAL 4	CHILDPROOF FRAMELESS GLASS BALUSTRADE
P 1	TO CHILD CARE CENTRE
PC 1	PAINT FINISH - DULUX P14B1Q 'GREY PEBBLE'
PC 2	QUARTER STR
PC 3	GROOVED PRECAST CONCRETE PANEL. PAINT FINISH
PC 4	CONCRETE. PAINT FINISH TO MATCH WF1
SC 1	PERFORATED ANODISED ALUMINIUM VERTICAL LOUVERED SCREEN. ANODISED ALUMINIUM
SC 2	UNIVERSAL ANODISERS 'ORIENTAL GOLD'
SC 3	PERFORATED VERTICAL LOUVERED SCREEN. ANODISED ALUMINIUM FINISH
SC 4	CHILD CARE CENTRE PERIMETER SCREEN
WF 1	WINDOW FRAMES - INTERPON D2015 ULTRIVA
	ASTEROID PEARL MATT YY270A

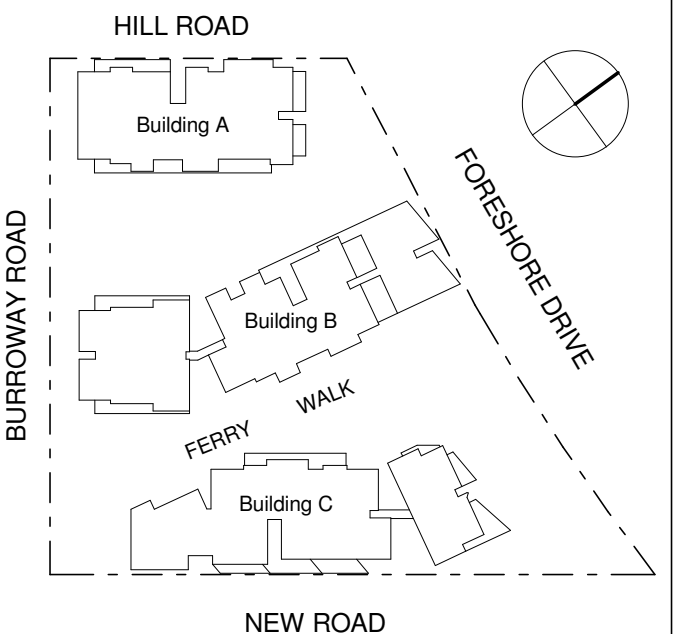

PROJECT MANAGER
IONIC MANAGEMENT PTY. LTD
LEVEL 37, CHIFLEY TOWER, 2 CHIFLEY SQUARE
SYDNEY 2000
P: 02 8313 0240
cyan@ionic.net.au

CLIENT
PAYCE CONSOLIDATED LTD
LEVEL 37, CHIFLEY TOWER, 2 CHIFLEY SQUARE
SYDNEY 2000
P: 02 8080 2300
F: 02 8080 2399
reception@payce.com.au

ARCHITECTS:
stanisic architects
Level 2 - 243 Liverpool Street
East Sydney NSW 2010
T: (61 2) 9358 6585
E: info@stanisic.com.au
ABN 11 002633481

HDR | **RICE DAUBNEY**

PROJECT
SOPA
"DOCK" 1 BURROWAY RD
WENTWORTH POINT, THE WHARF SITE
SYDNEY OLYMPIC PARK

DRAWING TITLE
TRUE ELEVATIONS
ELEVATION BUILDING CUTS

SCALE: (ORIGINAL SIZE A1)

1 : 200

CHECKED:
JN

PROJECT NUMBER

14 003

DRAWING NUMBER

DA 1556

ISSUE:
J