

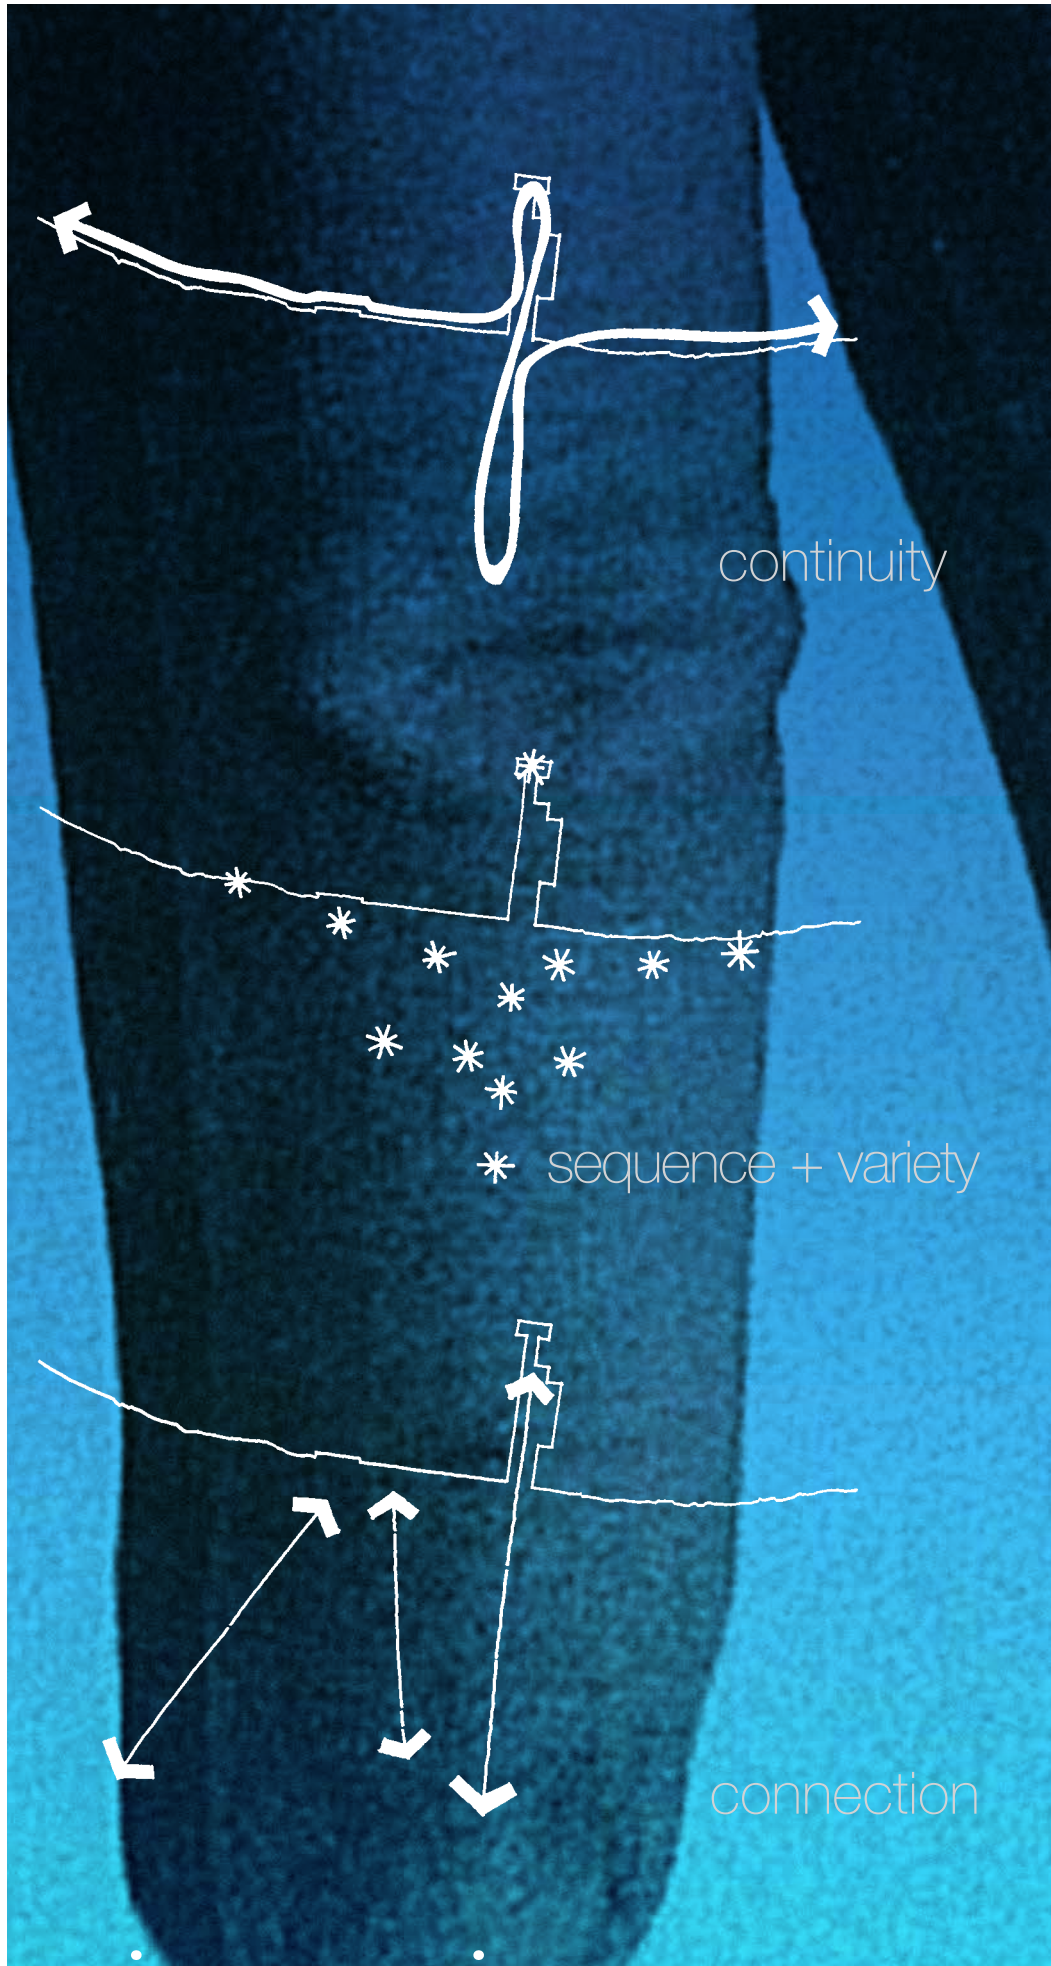


URBAN DESIGN PRINCIPLES


FRACTURED LIGHT ON THE WATER

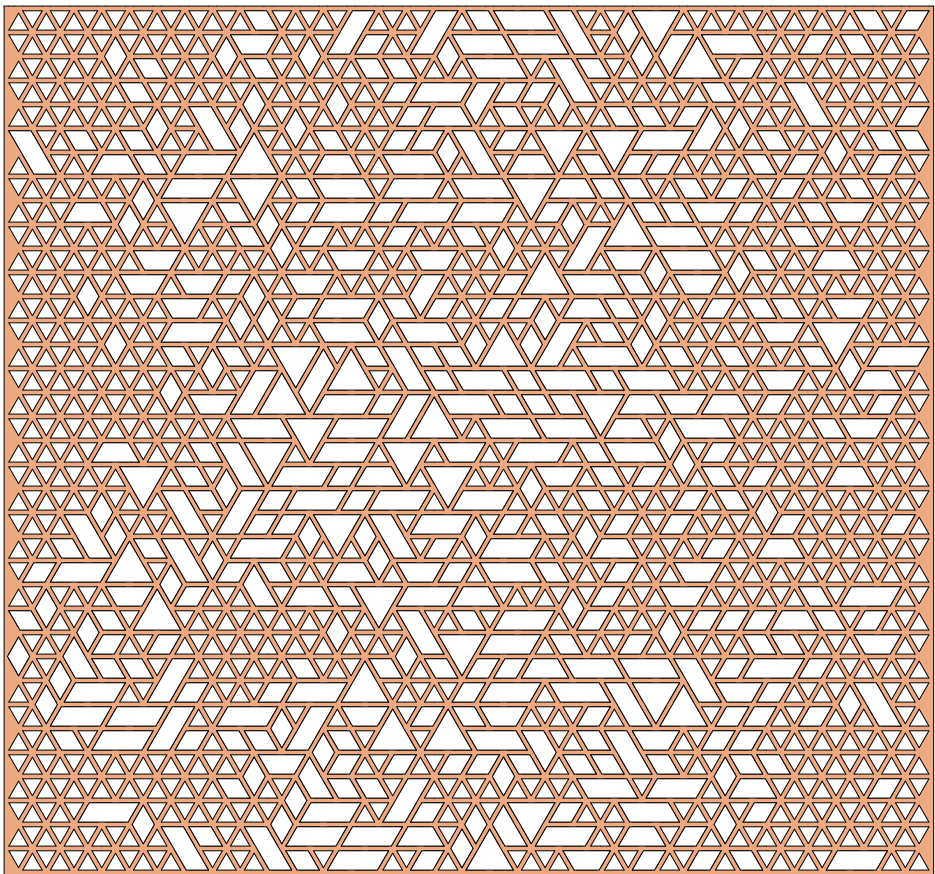


FRACTURED GEOMETRY IN PLAN

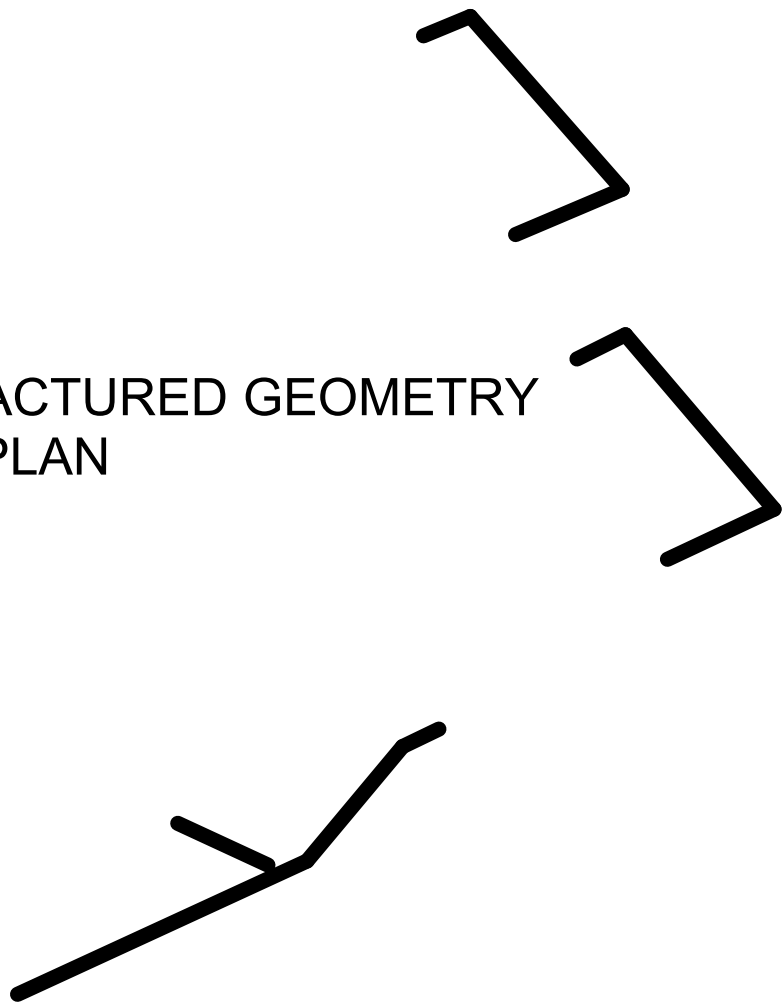

FRACTURED GEOMETRY IN THE SCREENS

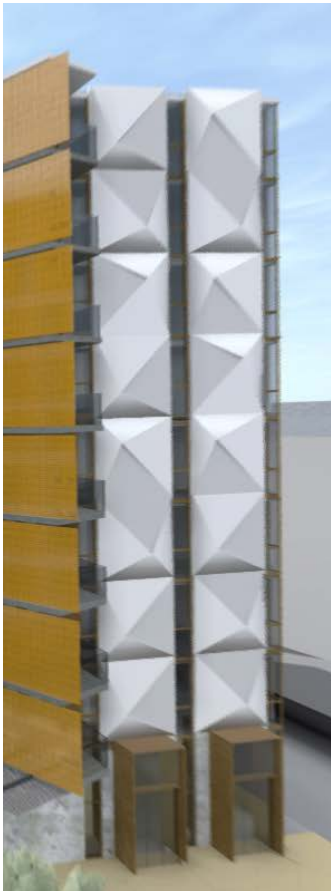


FRACTURED GEOMETRY IN THE PRECAST CONCRETE

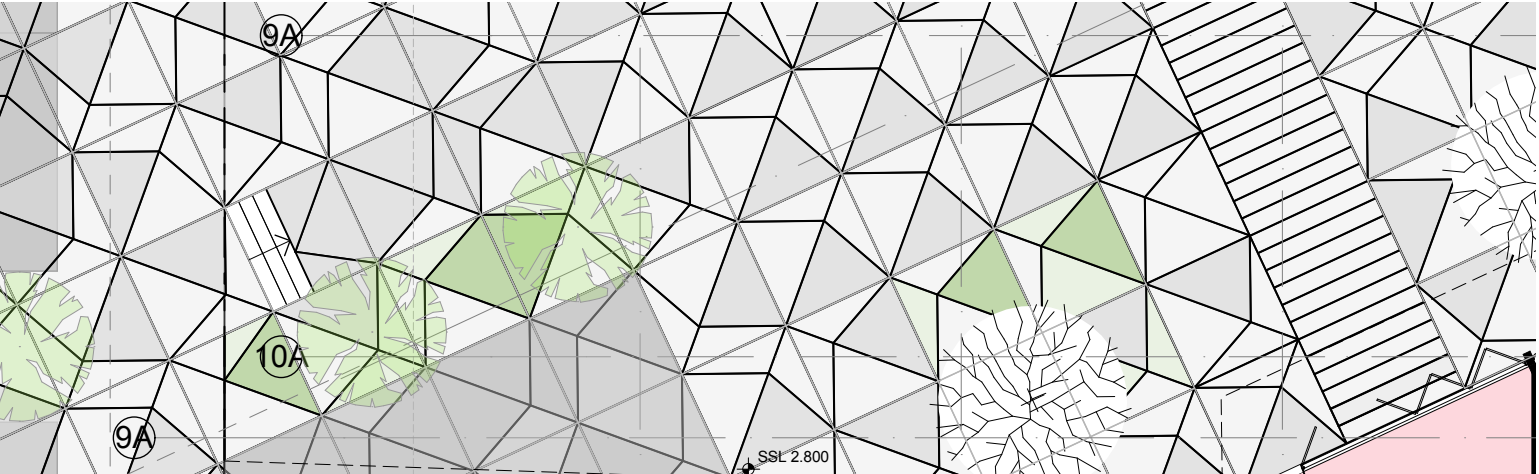

FRACTURED GEOMETRY IN THE GROUND PLANE

EXTERNAL FINISHES

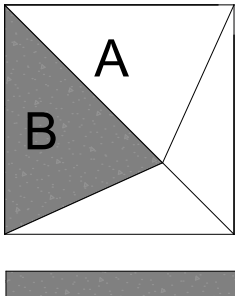

PC 1
'A'
'B'

MODULATED TABLE FACE PRECAST FINISH
FLAT TEXTURED PRECAST FINISH

THIS DOCUMENT IS THE COPYRIGHT OF RICE DAUBNEY (NSW) PTY LTD. ALL INFORMATION ILLUSTRATED ON THIS DOCUMENT IS TO BE CHECKED AND VERIFIED ON SITE. IN THE EVENT OF DISCREPANCIES REFER TO ARCHITECT PRIOR TO COMMENCEMENT OF THE WORK. DO NOT SCALE. DRAWINGS MANUALLY OR ELECTRONICALLY.				
REV	DESCRIPTION OF CHANGE	DRAWN	CHECK	DATE
-	FOR CONSULTANT INPUT	EC	SM	16.12.13
A	FOR CONSULTANT CO-ORDINATION	GEB/SF	SM	17.01.14
B	SOPA SUBMISSION	SF	SM	07.02.14
C	DA SUBMISSION	SF	SM	05.03.14
D	DA SUBMISSION	SF	SM	11.03.14
E	DA SUBMISSION	EC	SM	14.03.14
PROJECT MANAGER IONIC MANAGEMENT PTY LTD LEVEL 37, CHIFLEY TOWER, 2 CHIFLEY SQUARE SYDNEY 2000 P: 02 8313 0240 cryan@ionic.net.au CLIENT PAYCE CONSOLIDATED LTD  LEVEL 37, CHIFLEY TOWER, 2 CHIFLEY SQUARE SYDNEY 2000 P: 02 8080 2300 F: 02 8080 2309 reception@payce.com.au ARCHITECTS HDR RICE DAUBNEY Level 1, 110 Walker Street North Sydney 2060 t: +61 2 9556 2466 f: +61 2 9559 3615 hdr@hdriceaubney.com hdrarchitecture.com ricedaubney.com.au The Rice Daubney Group (NSW) Pty Ltd at The Rice Daubney Building Level 40B, 54-608 344 913 PROJECT: SOPA "DOCK" 1 BURROWAY RD WENTWORTH POINT, THE WHARF SITE SYDNEY OLYMPIC PARK DRAWING TITLE: THE CONCEPT SCALE: AS SHOWN @ A1 CHECKED: SM PROJECT NUMBER: 12005 DRAWING NUMBER: DA-0002 ISSUE: E				