



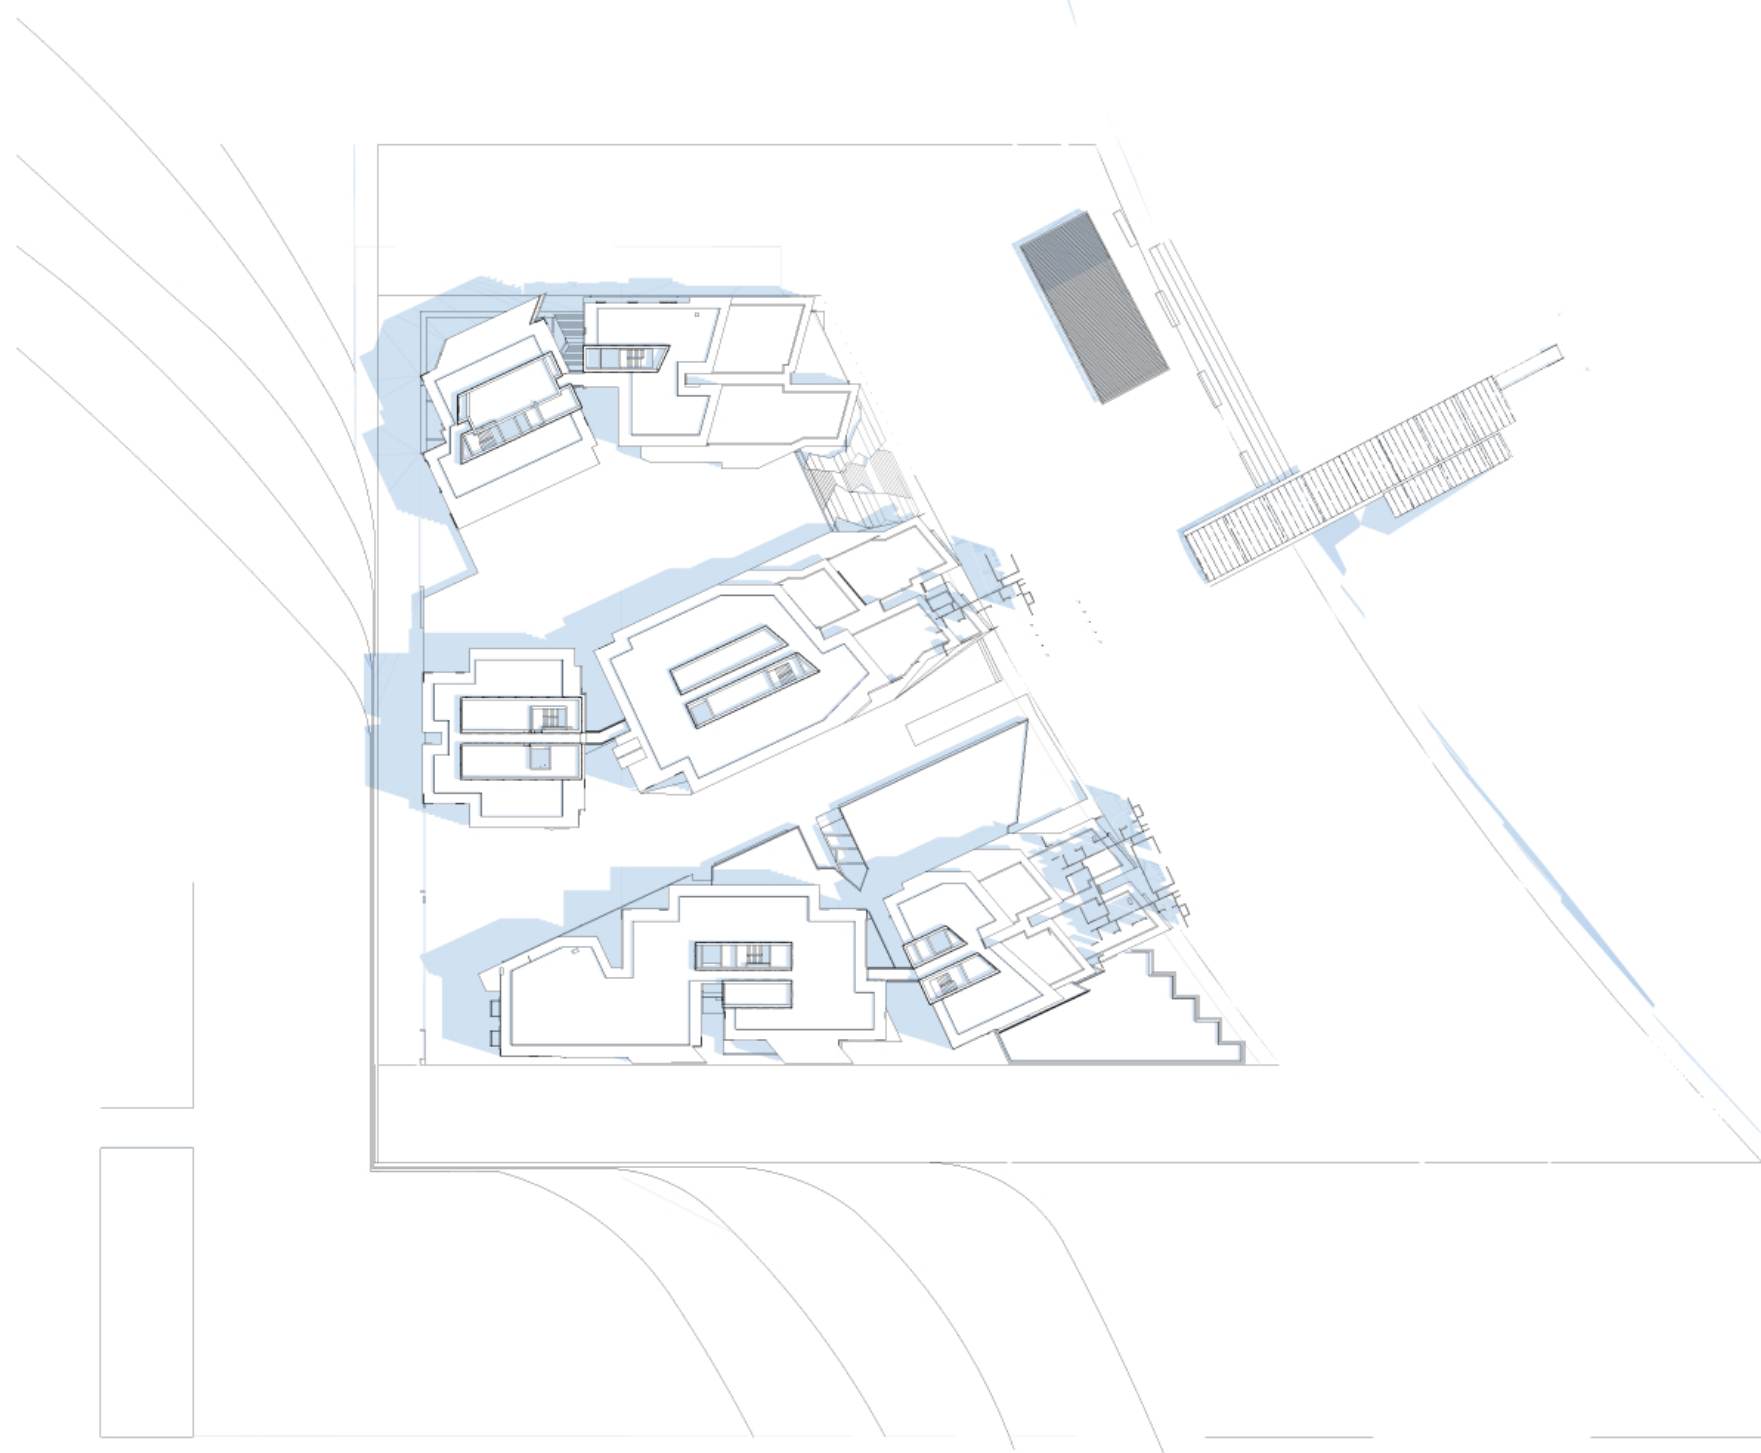

1 PLAN
SUMMER 9AM 1:1000



2 PLAN
SUMMER MIDDAY 1:1000

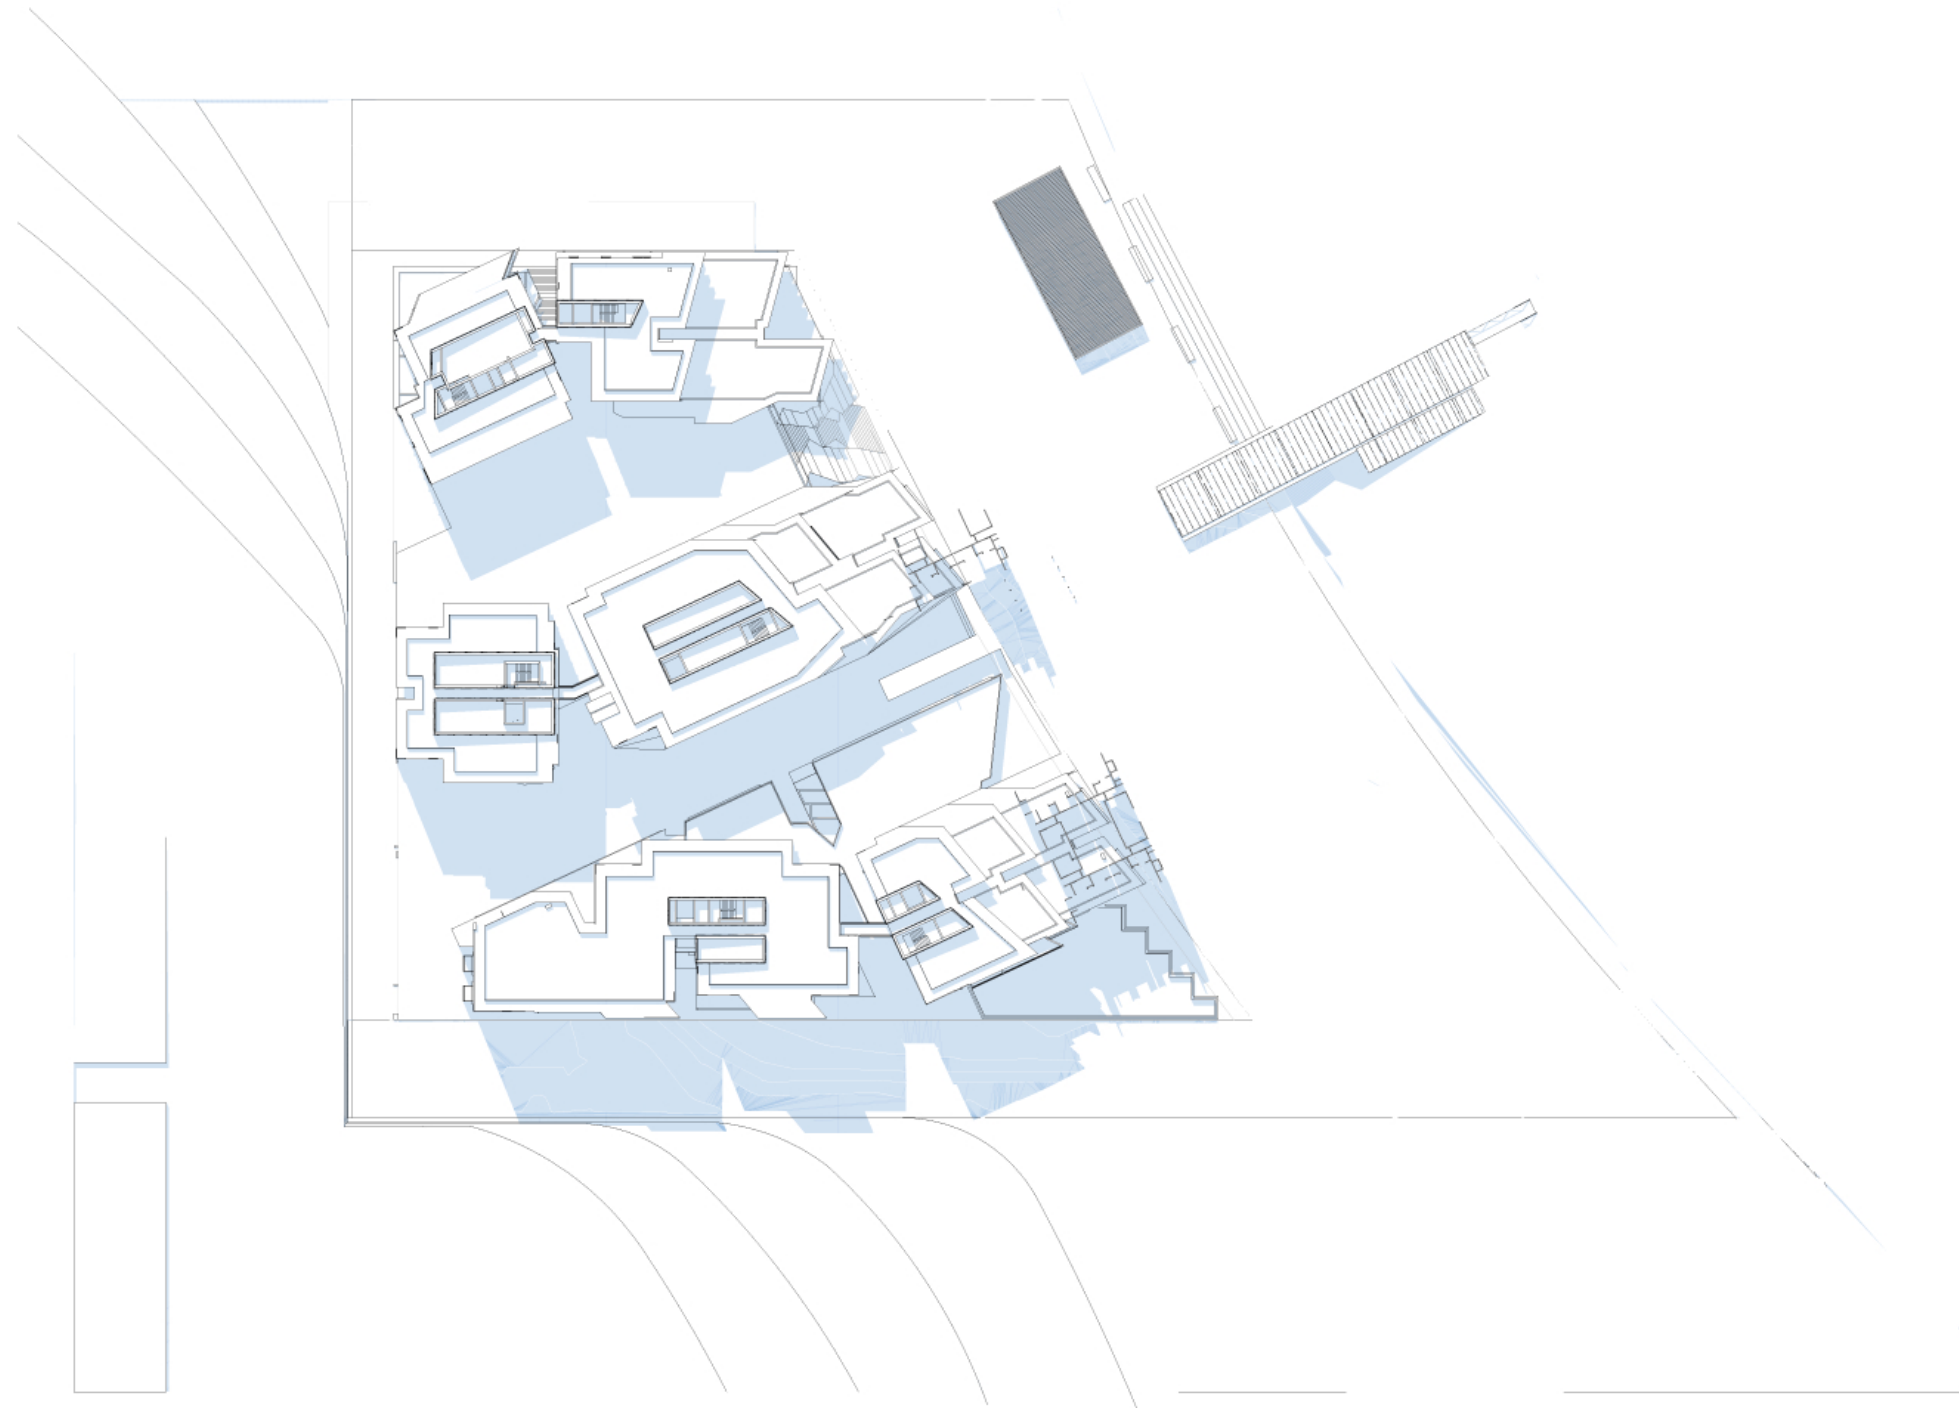

3 PLAN
SUMMER 3PM 1:1000

THIS DOCUMENT IS THE COPYRIGHT OF RICE DAUBNEY (NSW) PTY LTD
ALL INFORMATION ILLUSTRATED ON THIS DOCUMENT IS TO BE CHECKED AND VERIFIED ON SITE
IN THE EVENT OF DISCREPANCIES REFER TO ARCHITECT PRIOR TO COMMENCEMENT OF THE WORK
DO NOT SCALE DRAWINGS MANUALLY OR ELECTRONICALLY

REV	DESCRIPTION OF CHANGE	DRAWN	CHECK	DATE
-	FOR CONSULTANT INPUT	EC	SM	16.12.13
A	FOR CONSULTANT CO-ORDINATION	GEB/SF	SM	17.01.14
B	SOPA SUBMISSION	SF	SM	07.02.14
C	DA SUBMISSION	GEB/SF	SM	05.03.14
D	DA SUBMISSION	EC	SM	11.03.14
E	DA SUBMISSION	EC	SM	12.03.14

PROJECT MANAGER
IONIC MANAGEMENT PTY LTD
ionic management pty ltd
LEVEL 37, CHIFLEY TOWER, 2 CHIFLEY SQUARE
SYDNEY 2000
P: 02 8313 0240
cryan@ionic.net.au

CLIENT
PAYCE CONSOLIDATED LTD
LEVEL 37, CHIFLEY TOWER, 2 CHIFLEY SQUARE
SYDNEY 2000
P: 02 8080 2300
P: 02 8080 2399
reception@payce.com.au

ARCHITECTS
HDR RICE DAUBNEY
Level 1, 118 Walker Street | North Sydney 2060
t: +61 2 9956 2666 | f: +61 2 9959 3815
hdr@hdriceaubney.com | hdrarchitects.com | ricedaubney.com.au
The Rice Daubney Group (NSW) Pty Ltd
at The Rice Daubney Trading Trust - ABN 16 600 304 913

PROJECT:
SOPA
"DOCK" 1 BURROWAY RD
WENTWORTH POINT, THE WHARF
SITE
SYDNEY OLYMPIC PARK
DRAWING TITLE:
PLAN VIEWS-SOLAR STUDIES
SUMMER

SCALE:
AS SHOWN @ A1
PROJECT NUMBER:
12005
DRAWING NUMBER:
DA-8002
CHECKED:
SM
ISSUE:
E