





SC1
PATTERN OF PERFORATED SCREEN

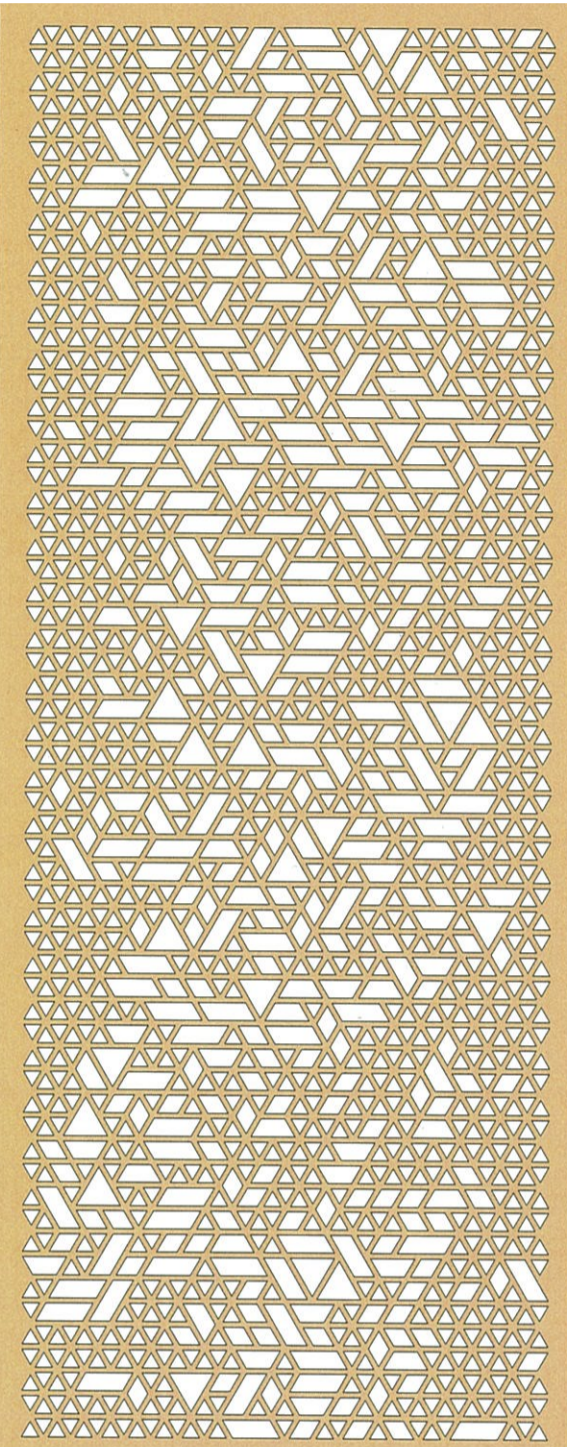

SC1
ANNODISED ALUMINIUM
UNIVERSAL ANODISERS
'SATIN DOESKIN'

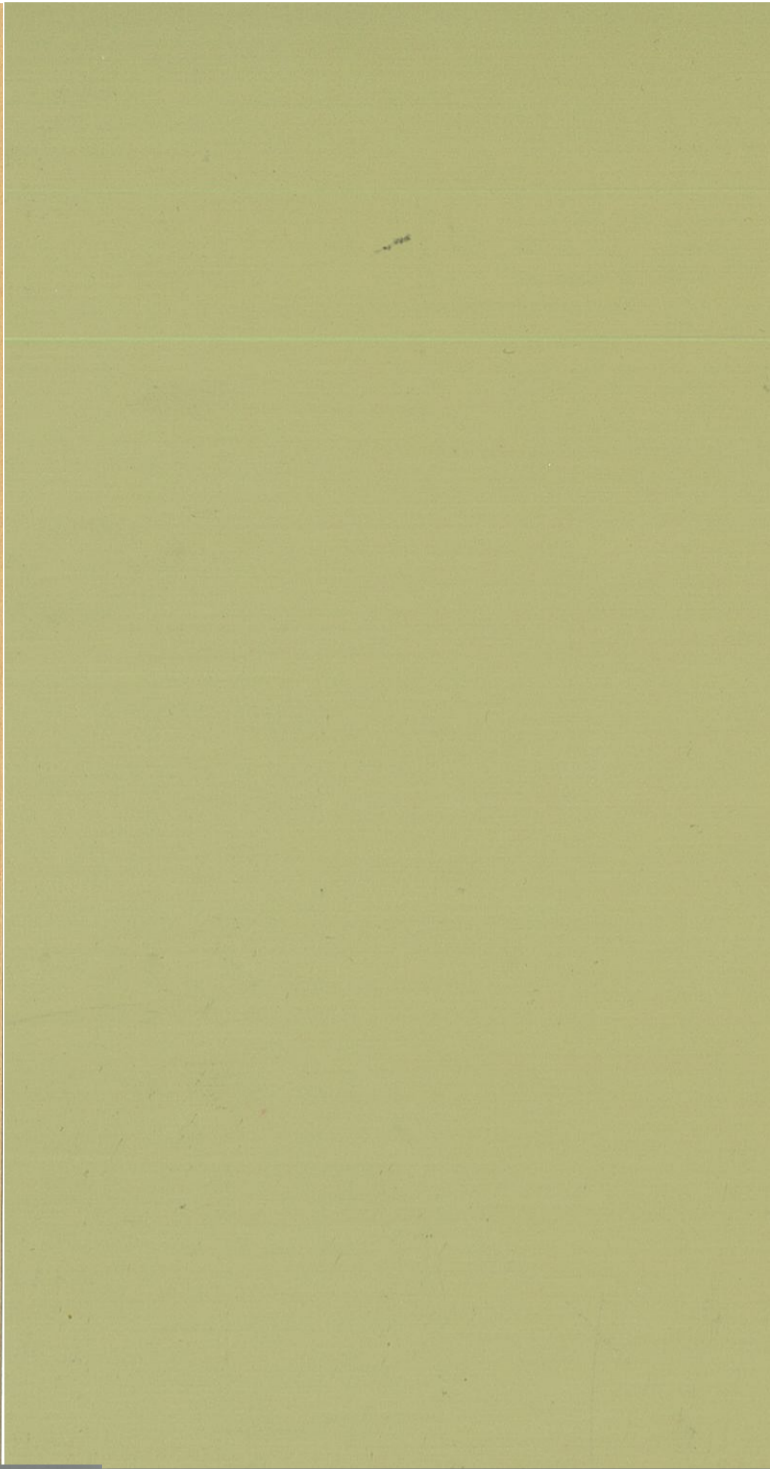


AWN1
FRAMELESS FRITTED GLASS AWNING

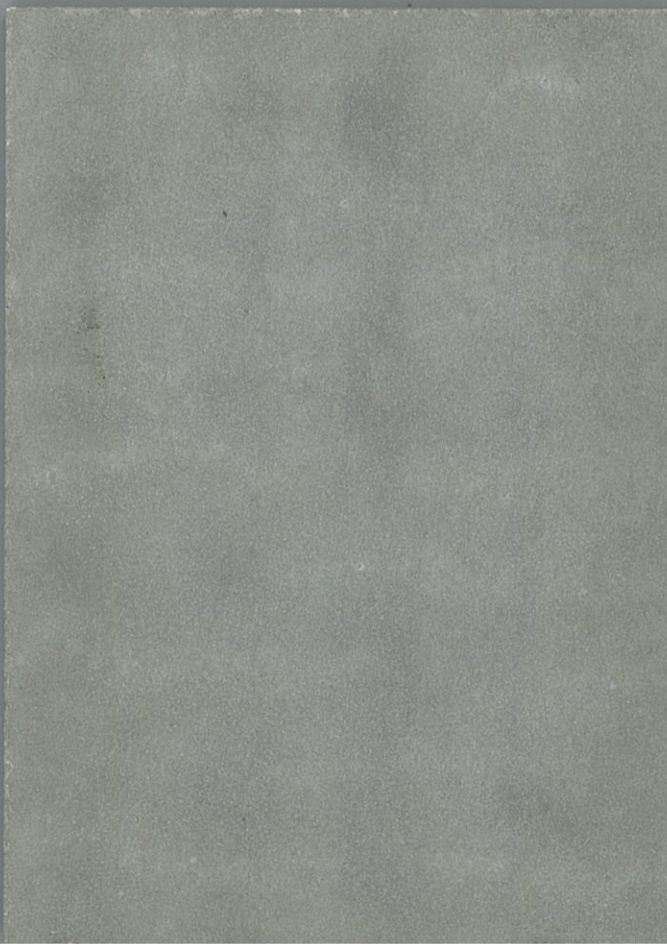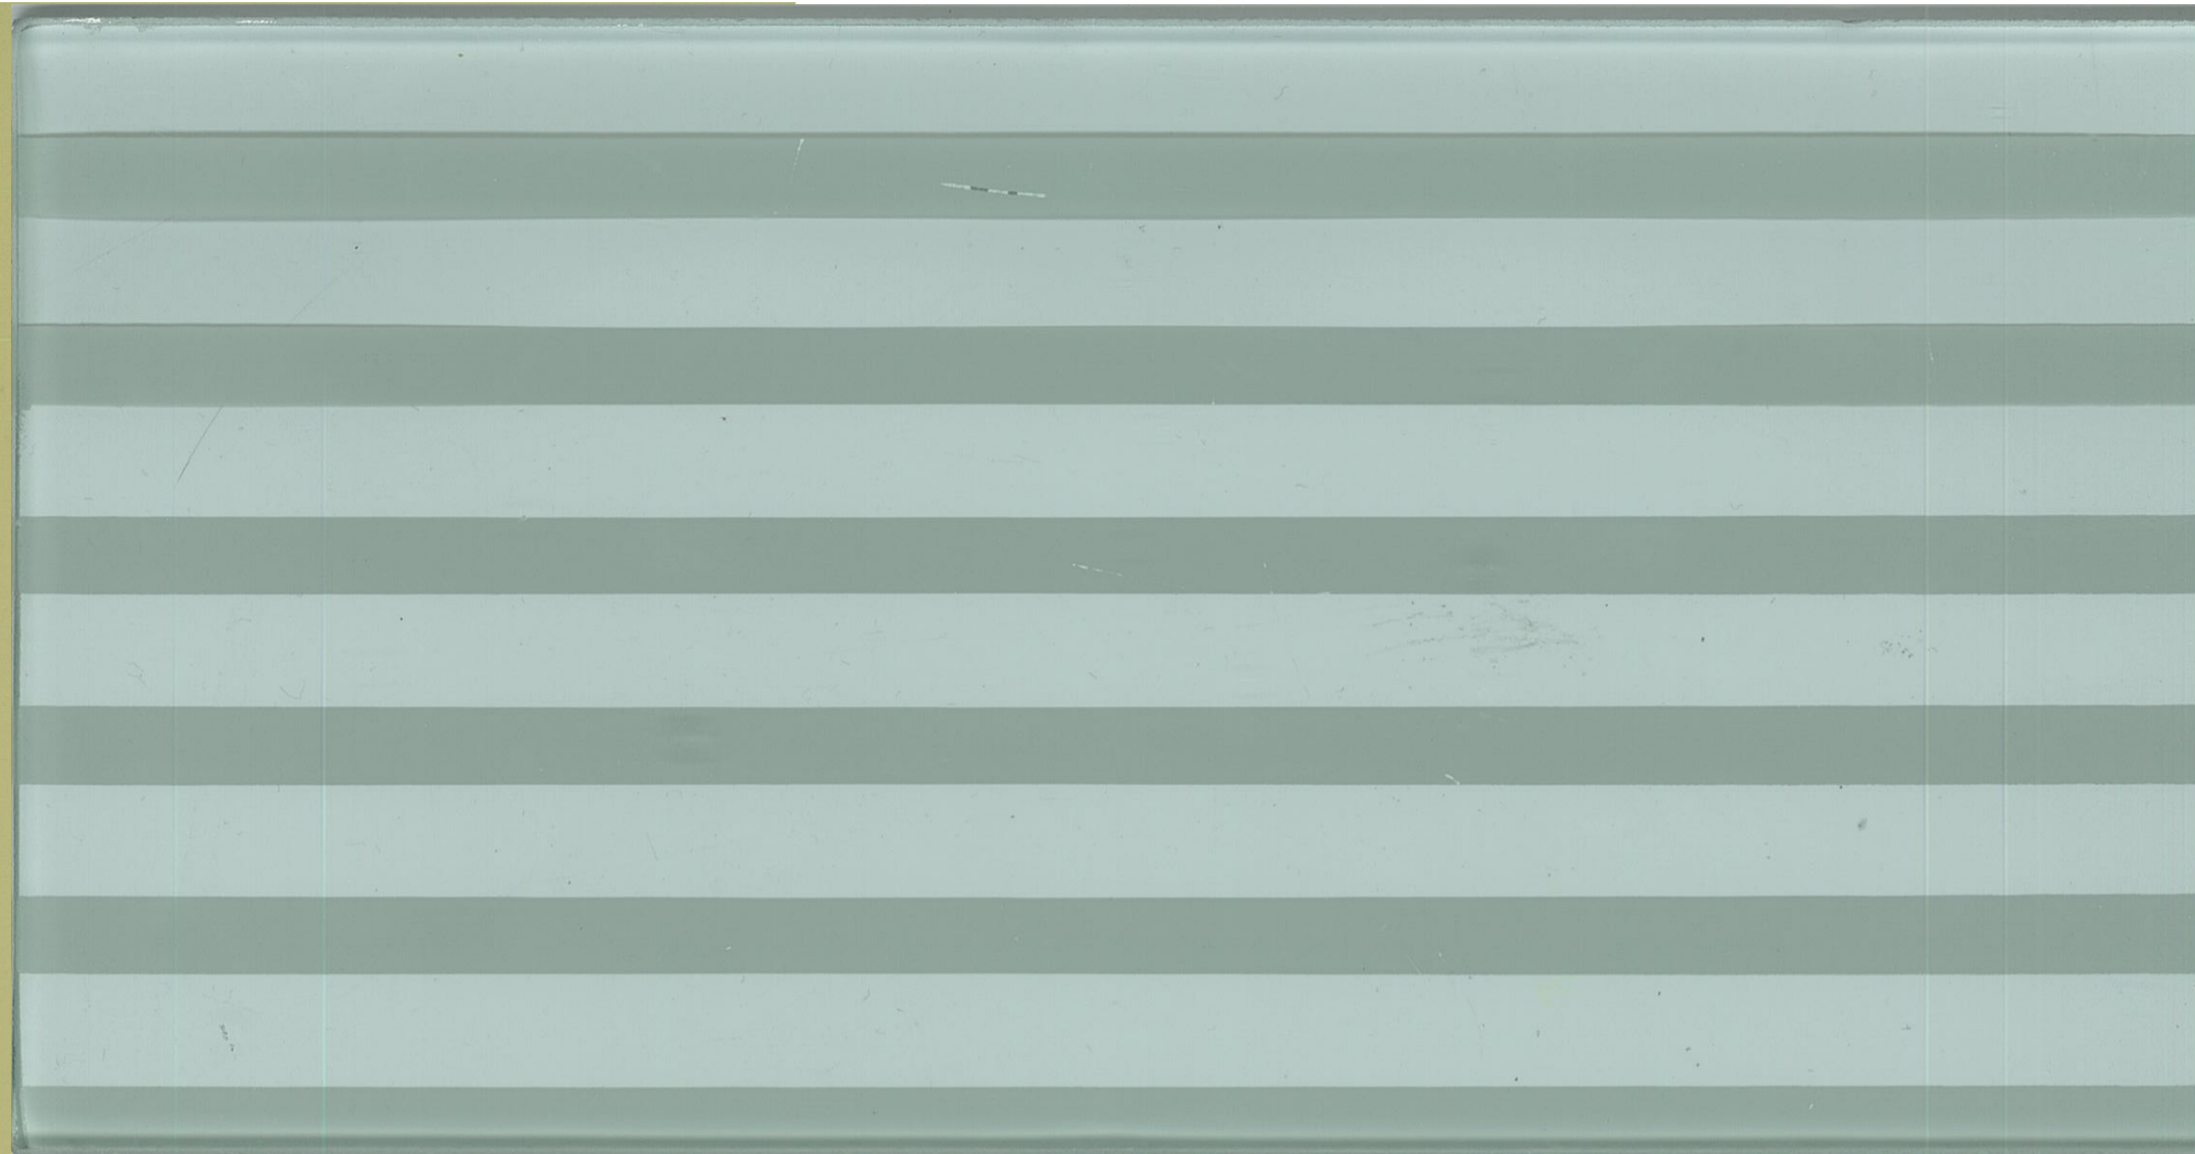

PC1
MODULATED PRECAST
CONCRETE PANEL
'A' MODULATED TABLE FACE
PRECAST FINISH



PC1
MODULATED PRECAST
CONCRETE PANEL
'B' TEXTURED PRECAST FINISH

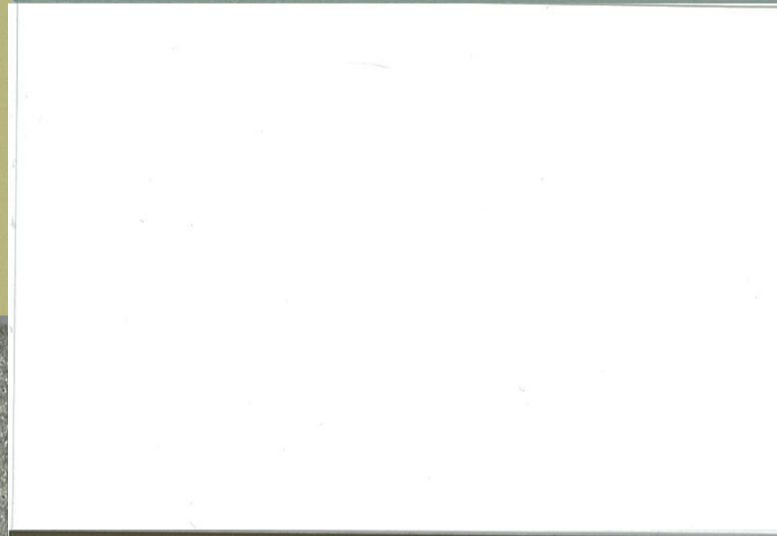


WF1
WINDOW FRAMES
ANODISED ALUMINIUM
UNIVERSAL HARDCOAT
'SATIN LIGHT BRONZE'



P1 (ABOVE)
WHITE PAINT
DULUX P14B1Q
'GREY PEBBLE'
QUARTER STR




PC 3
PAINTED CONCRETE - PAINT FINISH TO
MATCH ANODISED ALUMINIUM
'SATIN DOESKIN'

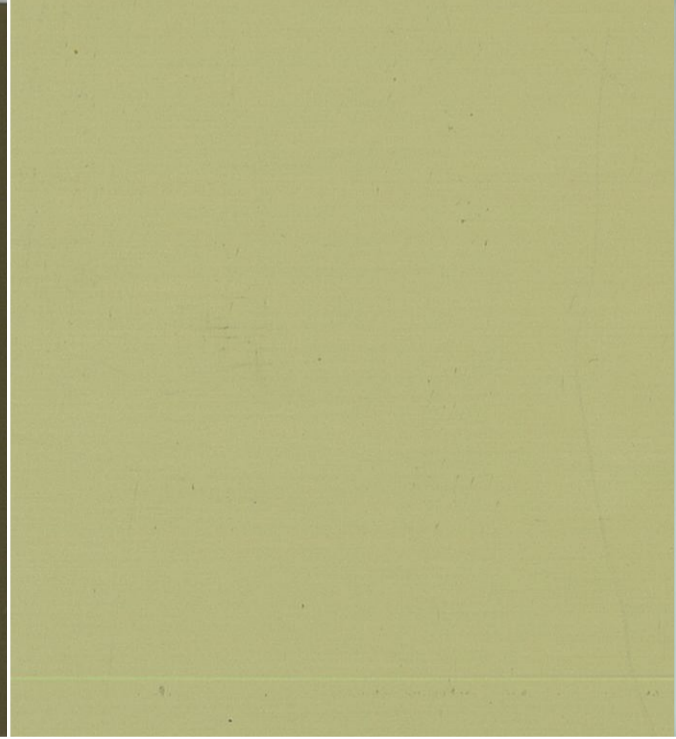

BAL 1 & 3
OPAQUE WHITE
GLASS BALUSTRADES

PC3 (ABOVE)
PAINT FINISH
DULUX P15B7
'HAROLD'

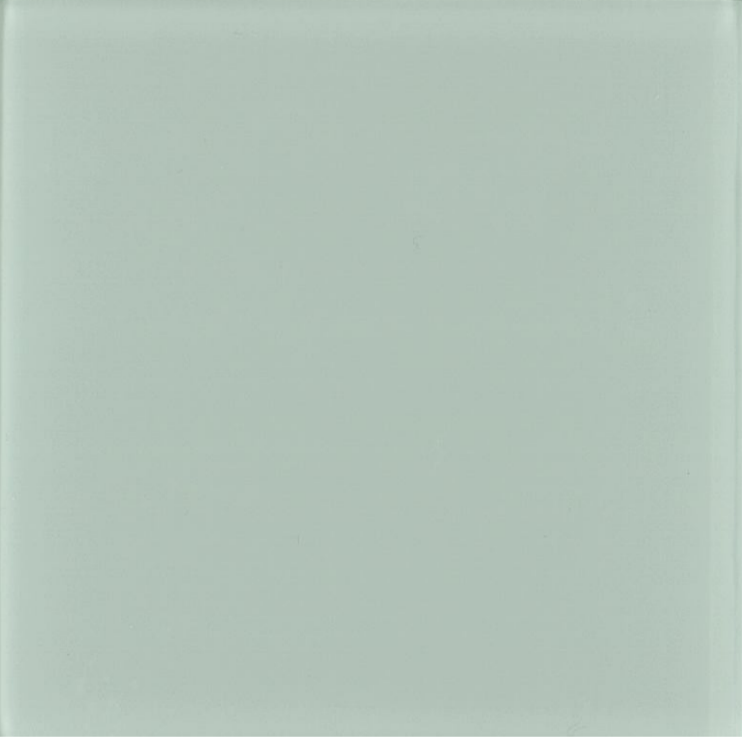

NORTH POINT

THIS DOCUMENT IS THE COPYRIGHT OF RICE DAUBNEY (NSW) PTY LTD.
ALL INFORMATION ILLUSTRATED ON THIS DOCUMENT IS TO BE CHECKED AND VERIFIED ON SITE.
IN THE EVENT OF DISCREPANCIES REFER TO ARCHITECT PRIOR TO COMMENCEMENT OF THE WORK.
DO NOT SCALE. DRAWINGS MANUALLY OR ELECTRONICALLY.

REV	DESCRIPTION OF CHANGE	DRAWN	CHECK	DATE
A	DEVELOPMENT APPLICATION	SM	SM	04.03.14
B	DEVELOPMENT APPLICATION	SM	SM	11.03.14
C	DA SUBMISSION	EC	SM	14.05.14

PROJECT MANAGER

IONIC MANAGEMENT
PTY LTD

LEVEL 37, CHIFLEY TOWER, 2 CHIFLEY SQUARE
SYDNEY 2000

P: 02 8313 0240
cryan@ionic.net.au

CLIENT

PAYCE
CONSOLIDATED LTD



LEVEL 37, CHIFLEY TOWER, 2 CHIFLEY SQUARE
SYDNEY 2000

P: 02 8080 2300
reception@payce.com.au

ARCHITECTS

HDR | RICE
DAUBNEY

Level 1, 110 Walker Street | North Sydney 2060
t: +61 2 9556 2466 | f: +61 2 9559 3615
hdr@hdriceclubdney.com | rice@riceclubdney.com | riceclubdney.com.au
The Rice Daubney Group (NSW) Pty Ltd
at The Rice Daubney Trading Unit - ABN: 54 688 344 913

PROJECT:

SOPA

"DOCK" 1 BURROWAY RD
WENTWORTH POINT, THE WHARF SITE
SYDNEY OLYMPIC PARK

DRAWING TITLE:

EXTERIOR FINISHES

SCALE:

AS SHOWN @ A1

CHECKED:

SM

PROJECT NUMBER:

12005

DRAWING NUMBER:

DA-0011

ISSUE:

C