


## **Annex Q- Site Detail Plan - Existing Site**

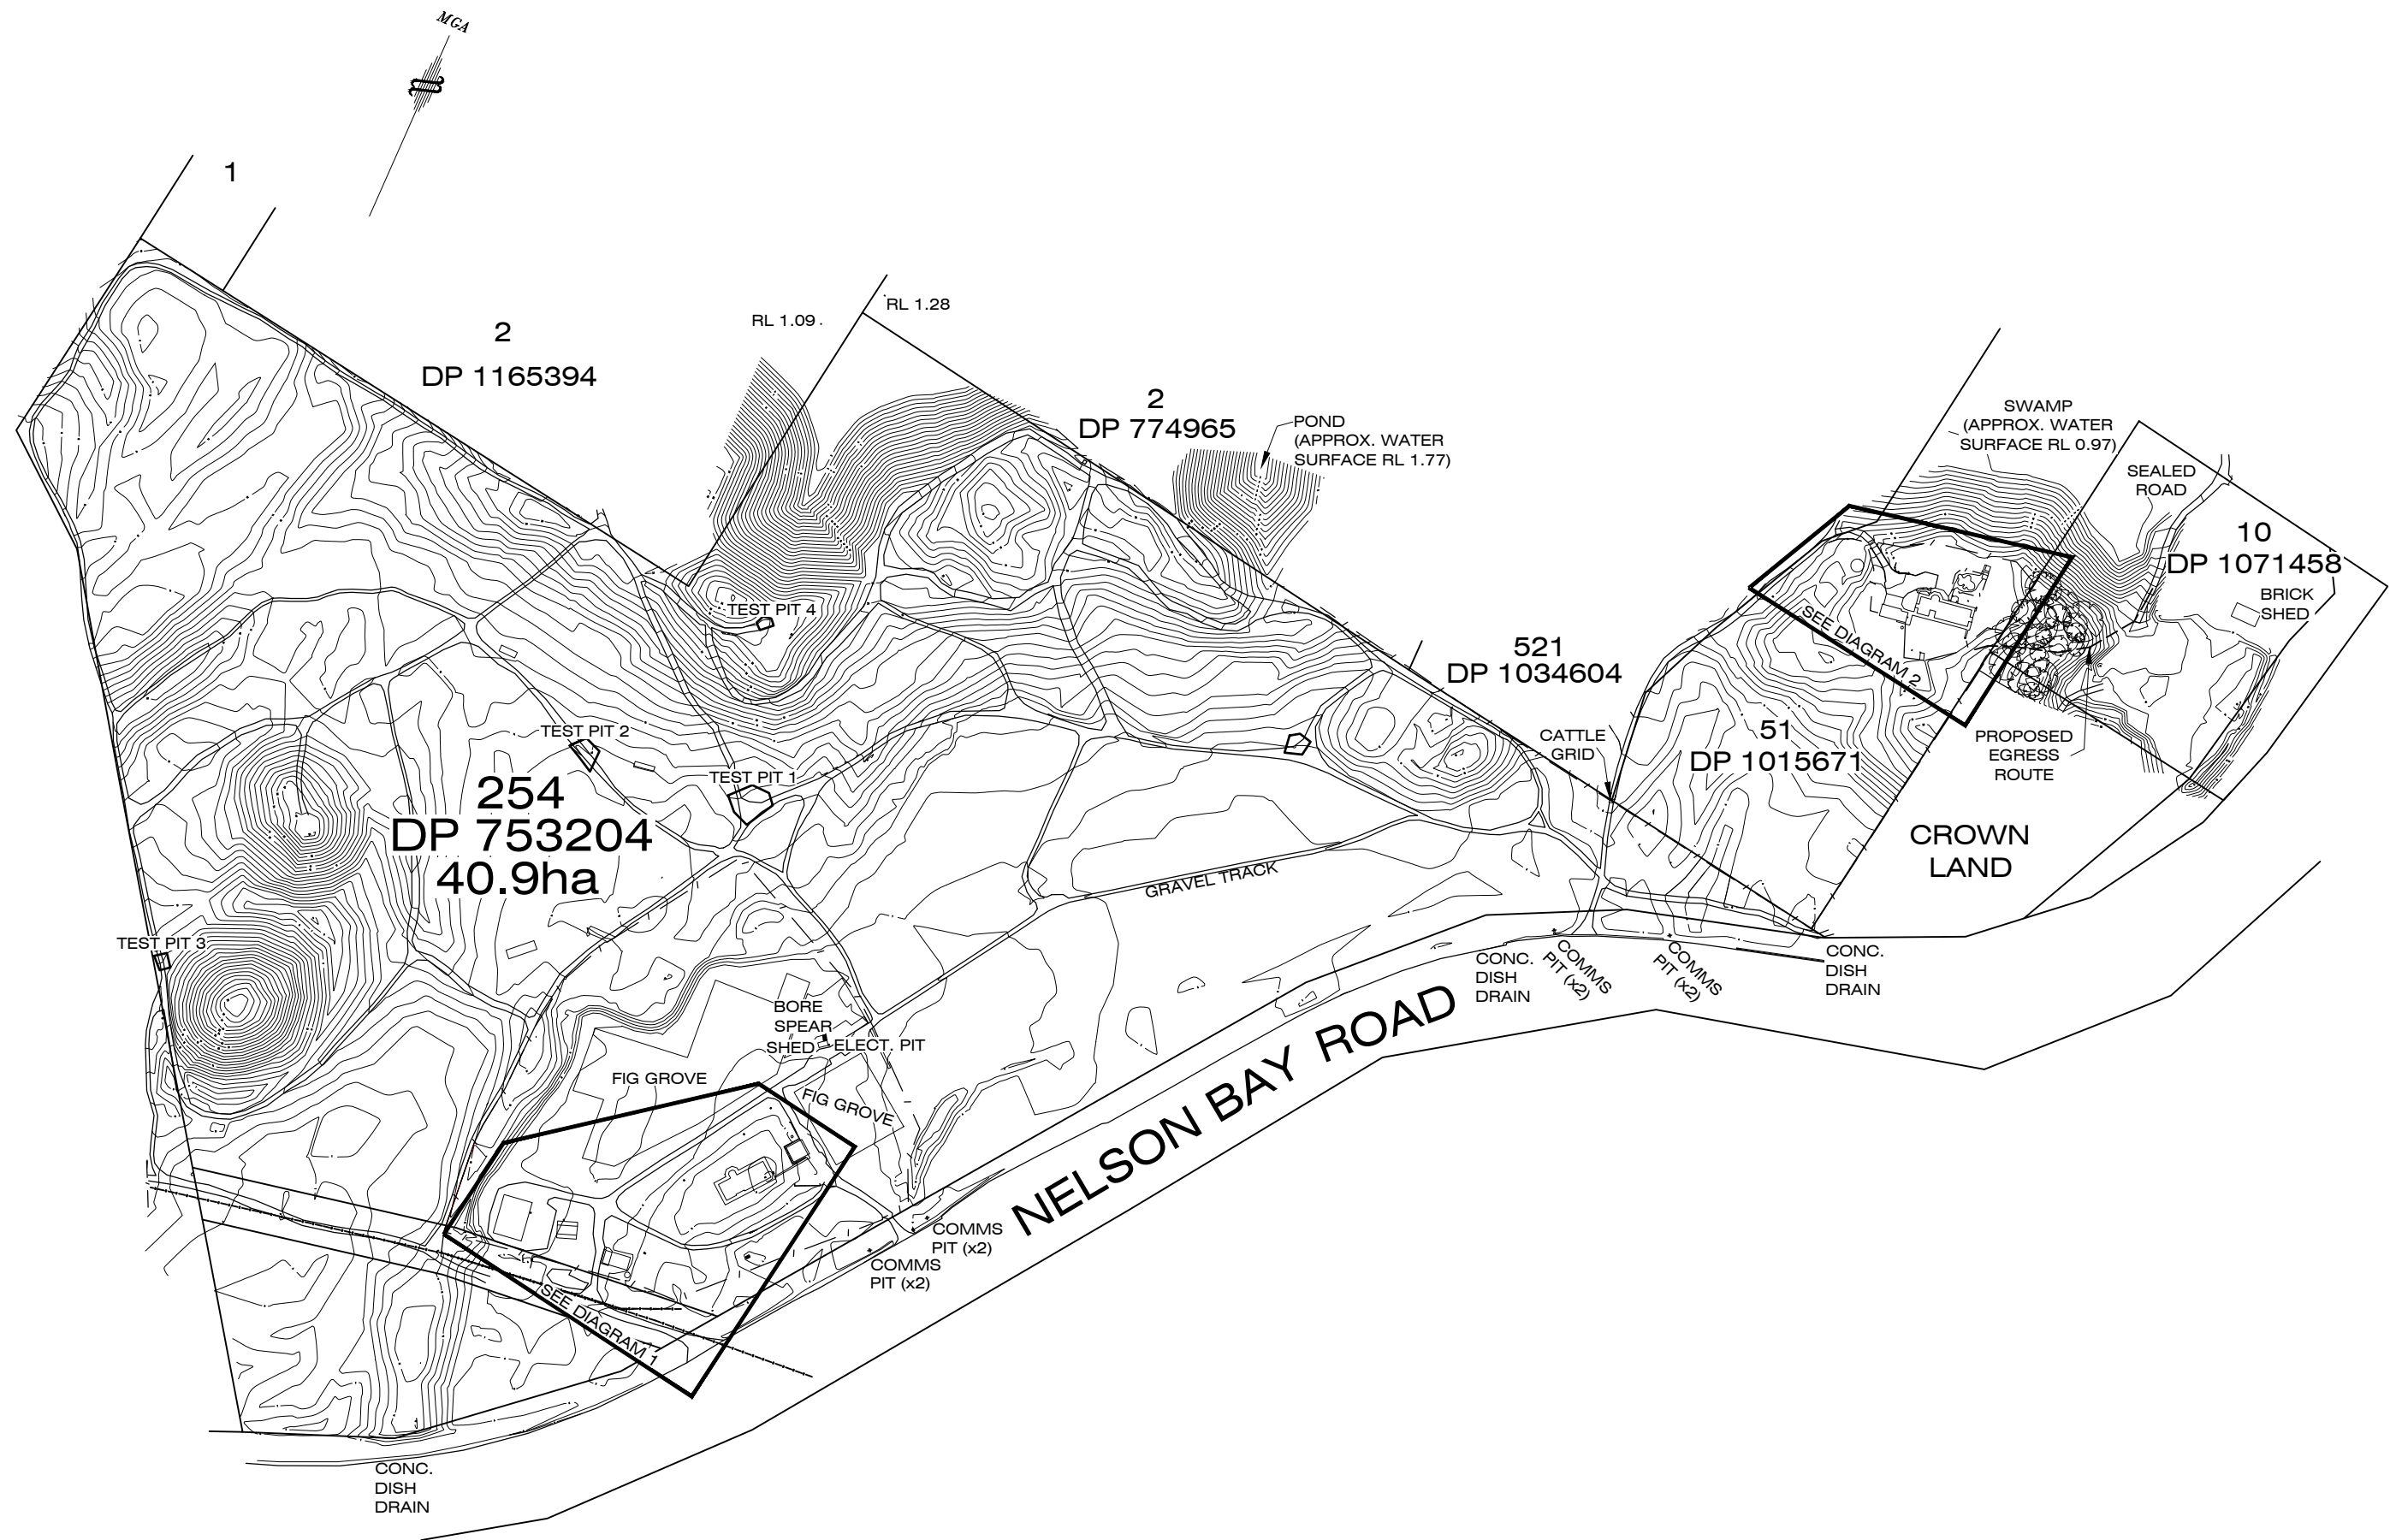

NOTE: THE BOUNDARIES SHOWN IN THIS PLAN ARE APPROXIMATE ONLY. FROM MARKS FOUND DURING THE TOPOGRAPHIC SURVEY IT WOULD APPEAR THAT RECENT SURVEYS SURROUNDING THE SUBJECT LOT MAY IMPACT ON THE DIMENSIONS NOW AVAILABLE. IN ORDER TO CONFIRM BOUNDARY DIMENSIONS, A PLAN OF REDEFINITION WILL BE REQUIRED.

A	Original Issue								
REV	DETAILS OF AMENDMENT	DESIGNED	DRAWN	CHECKED	APPROVED	DATE			
* Denote the original signature and date when revision was issued.									

TATTERSALL  
LANDER PTY LTD  
DEVELOPMENT CONSULTANTS  
ENGINEERING, SURVEYING & PLANNING


2 Bourke St. P.O. Box 580  
RAYMOND TERRACE 2324  
Fax (02) 49871733 Phone (02) 49871500

DETAIL SURVEY  
LOT 254 IN DP 753204, LOT 51 IN DP 1015671  
AND LOT 10 IN DP 1071458  
51 NELSON BAY ROAD, BOBS FARM


CLIENT: PATRA HOLDINGS PTY LTD    JOB No.: 212434    COMPUTER FILE : S:\Clients\2012\212434\Drawg\TOP0.dwg

COUNCIL PORT STEPHENS	REFERENCE ####
PARISH	SHEET SIZE A1
SCALE 1:2000 on A1	SHEET No. ####
DATE : Plotted 13/25 27/06/13	



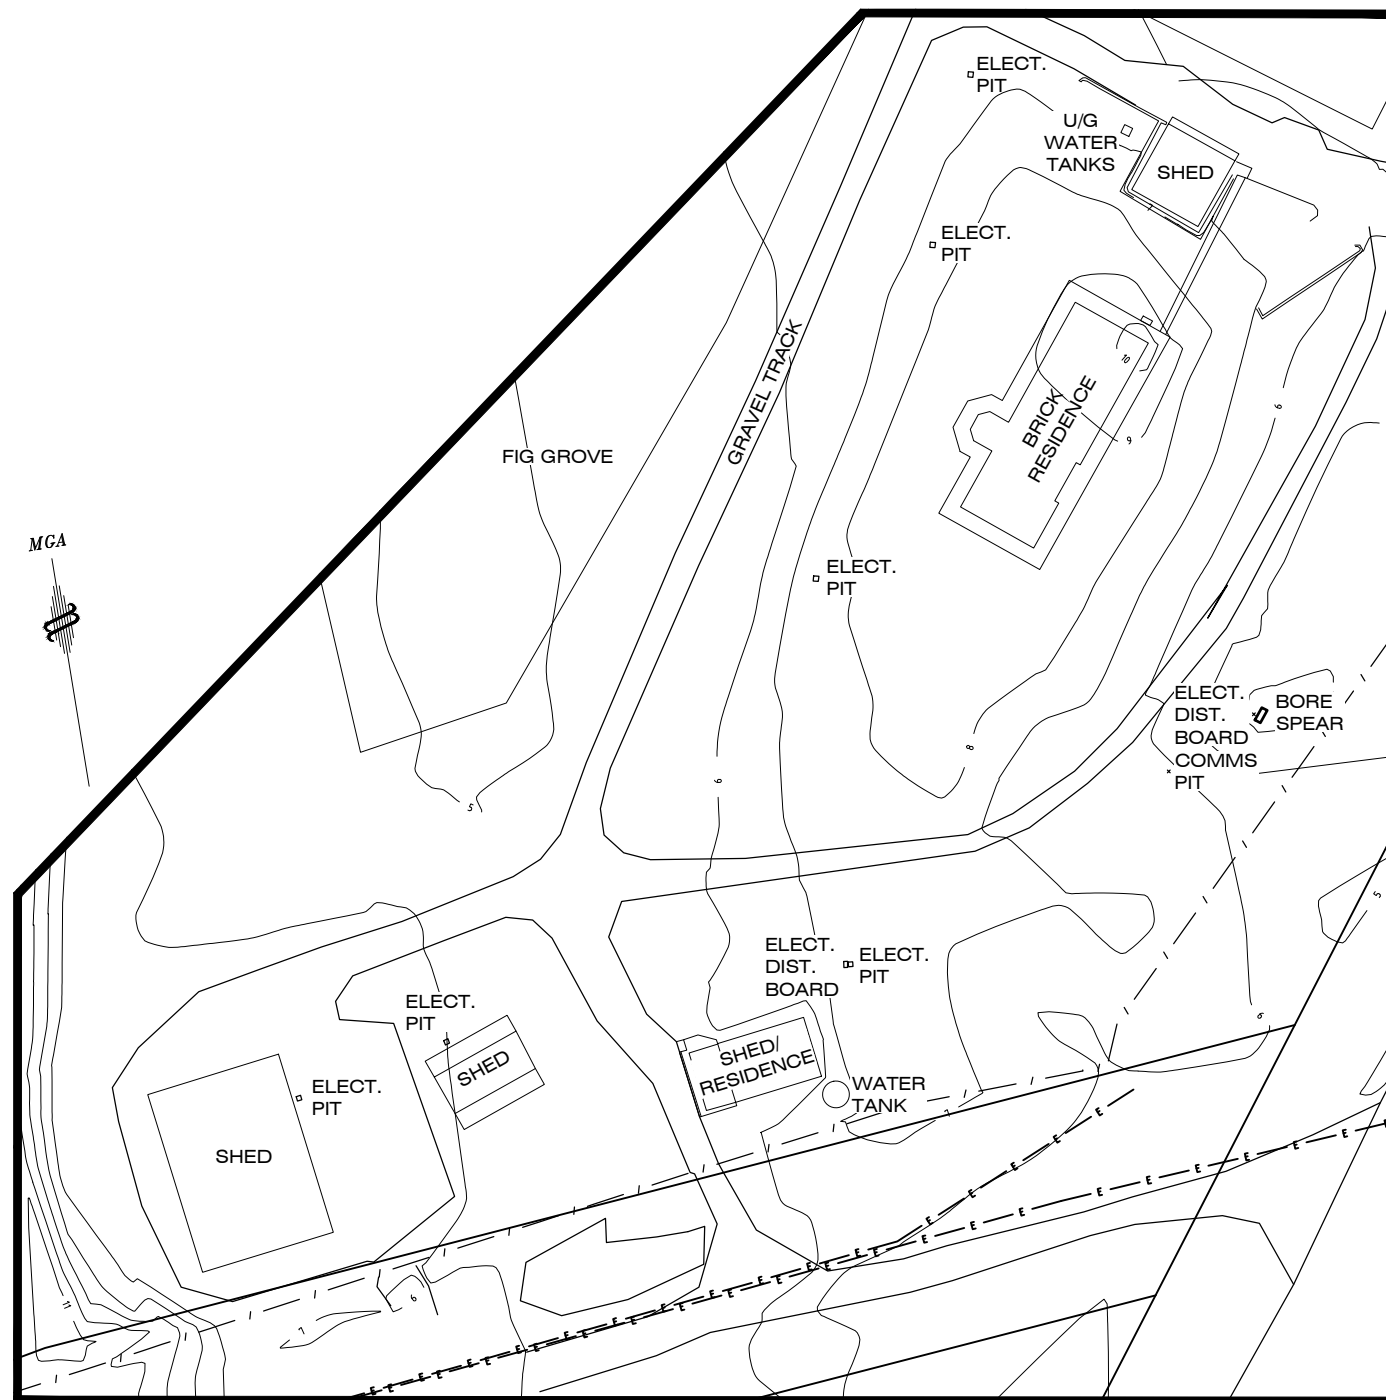

**DIAGRAM 1**  
SCALE 1:500

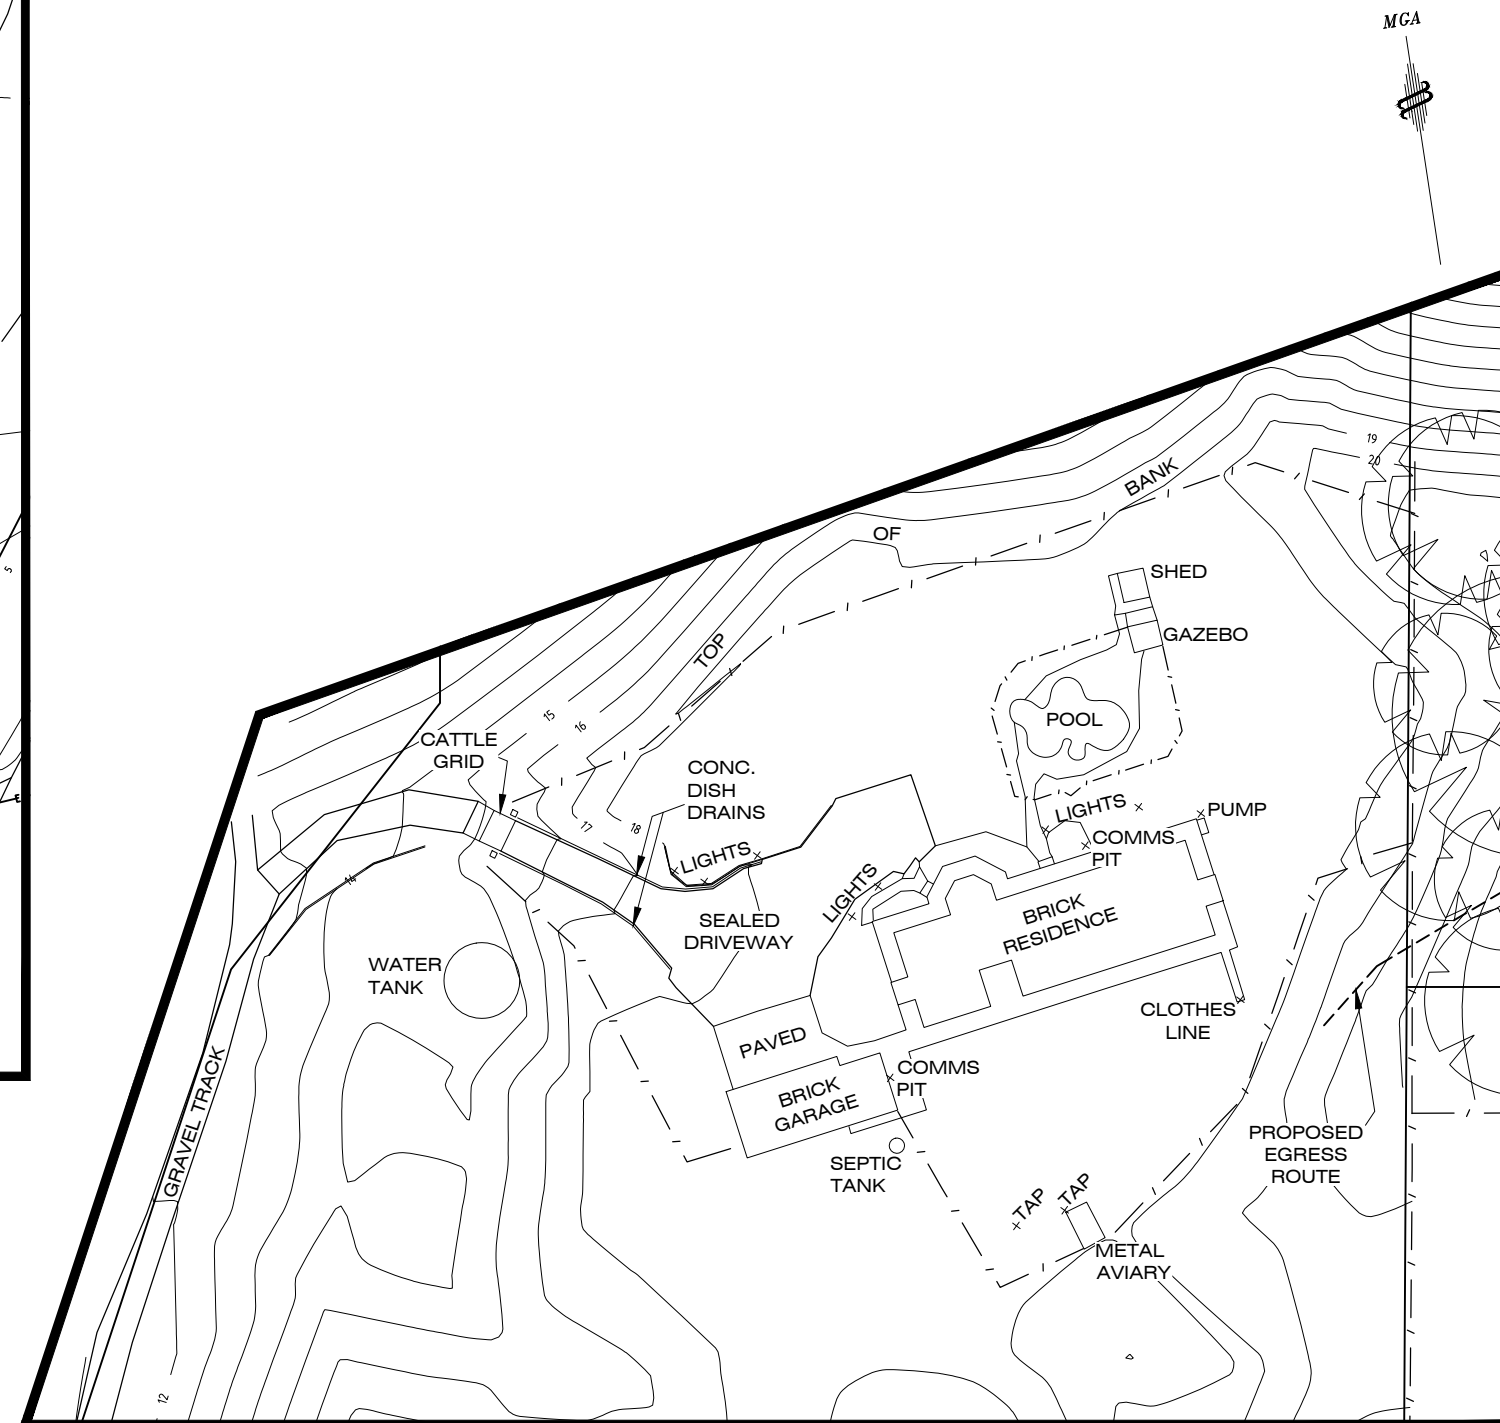

**DIAGRAM 2**  
SCALE 1:400

NOTE: THE BOUNDARIES SHOWN IN THIS PLAN ARE APPROXIMATE ONLY. FROM MARKS FOUND DURING THE TOPOGRAPHIC SURVEY IT WOULD APPEAR THAT RECENT SURVEYS SURROUNDING THE SUBJECT LOT MAY IMPACT ON THE DIMENSIONS NOW AVAILABLE. IN ORDER TO CONFIRM BOUNDARY DIMENSIONS, A PLAN OF REDEFINITION WILL BE REQUIRED.

REV	DETAILS OF AMENDMENT	DESIGNED	DRAWN	CHECKED	APPROVED	DATE
A	Original Issue					

**TATTERSALL LANDER** Pty Ltd  
DEVELOPMENT CONSULTANTS



SCALE : SEE DIAGRAMS

SHEET No. : #####  
JOB No. : #####

FILE : #####  
DATE : Plotted 13/26 27/06/13

SHEET  
SIZE  
A1

COMPUTER FILE : S:\Clients\2012\212434\DWG\TOP0.dwg