




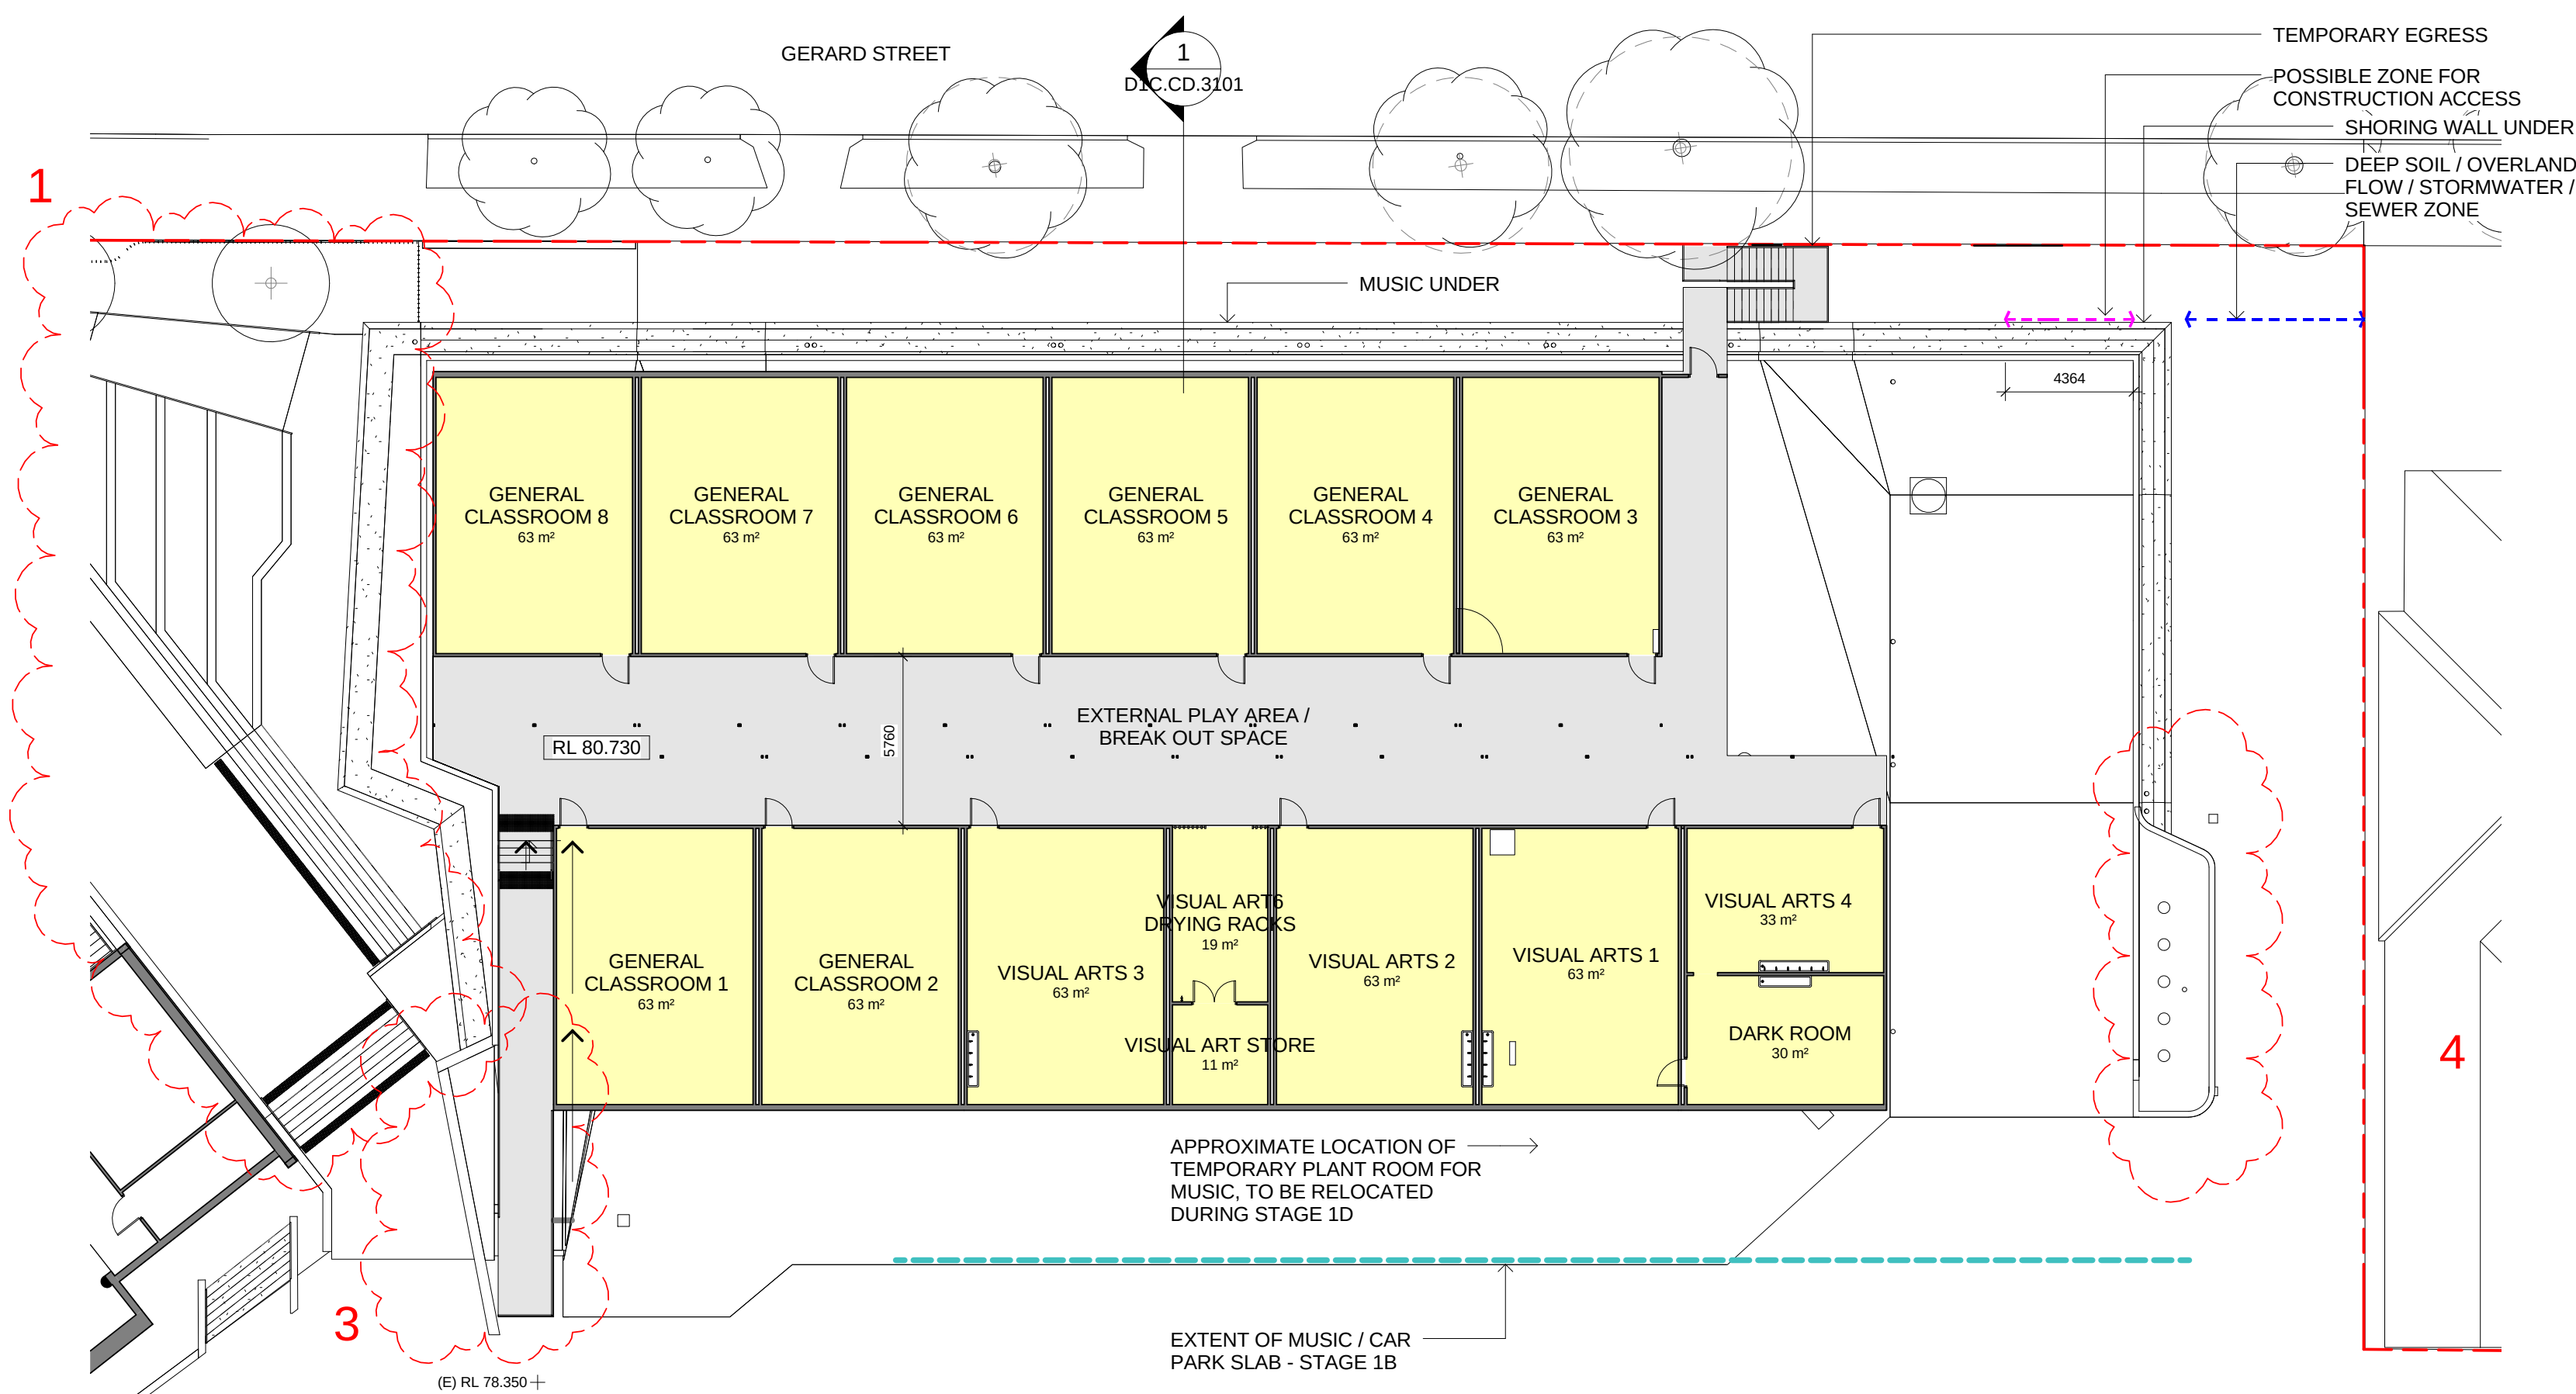



1
TEMPORARY CLASSROOM FLOOR PLAN - STAGE 1C
1 : 200

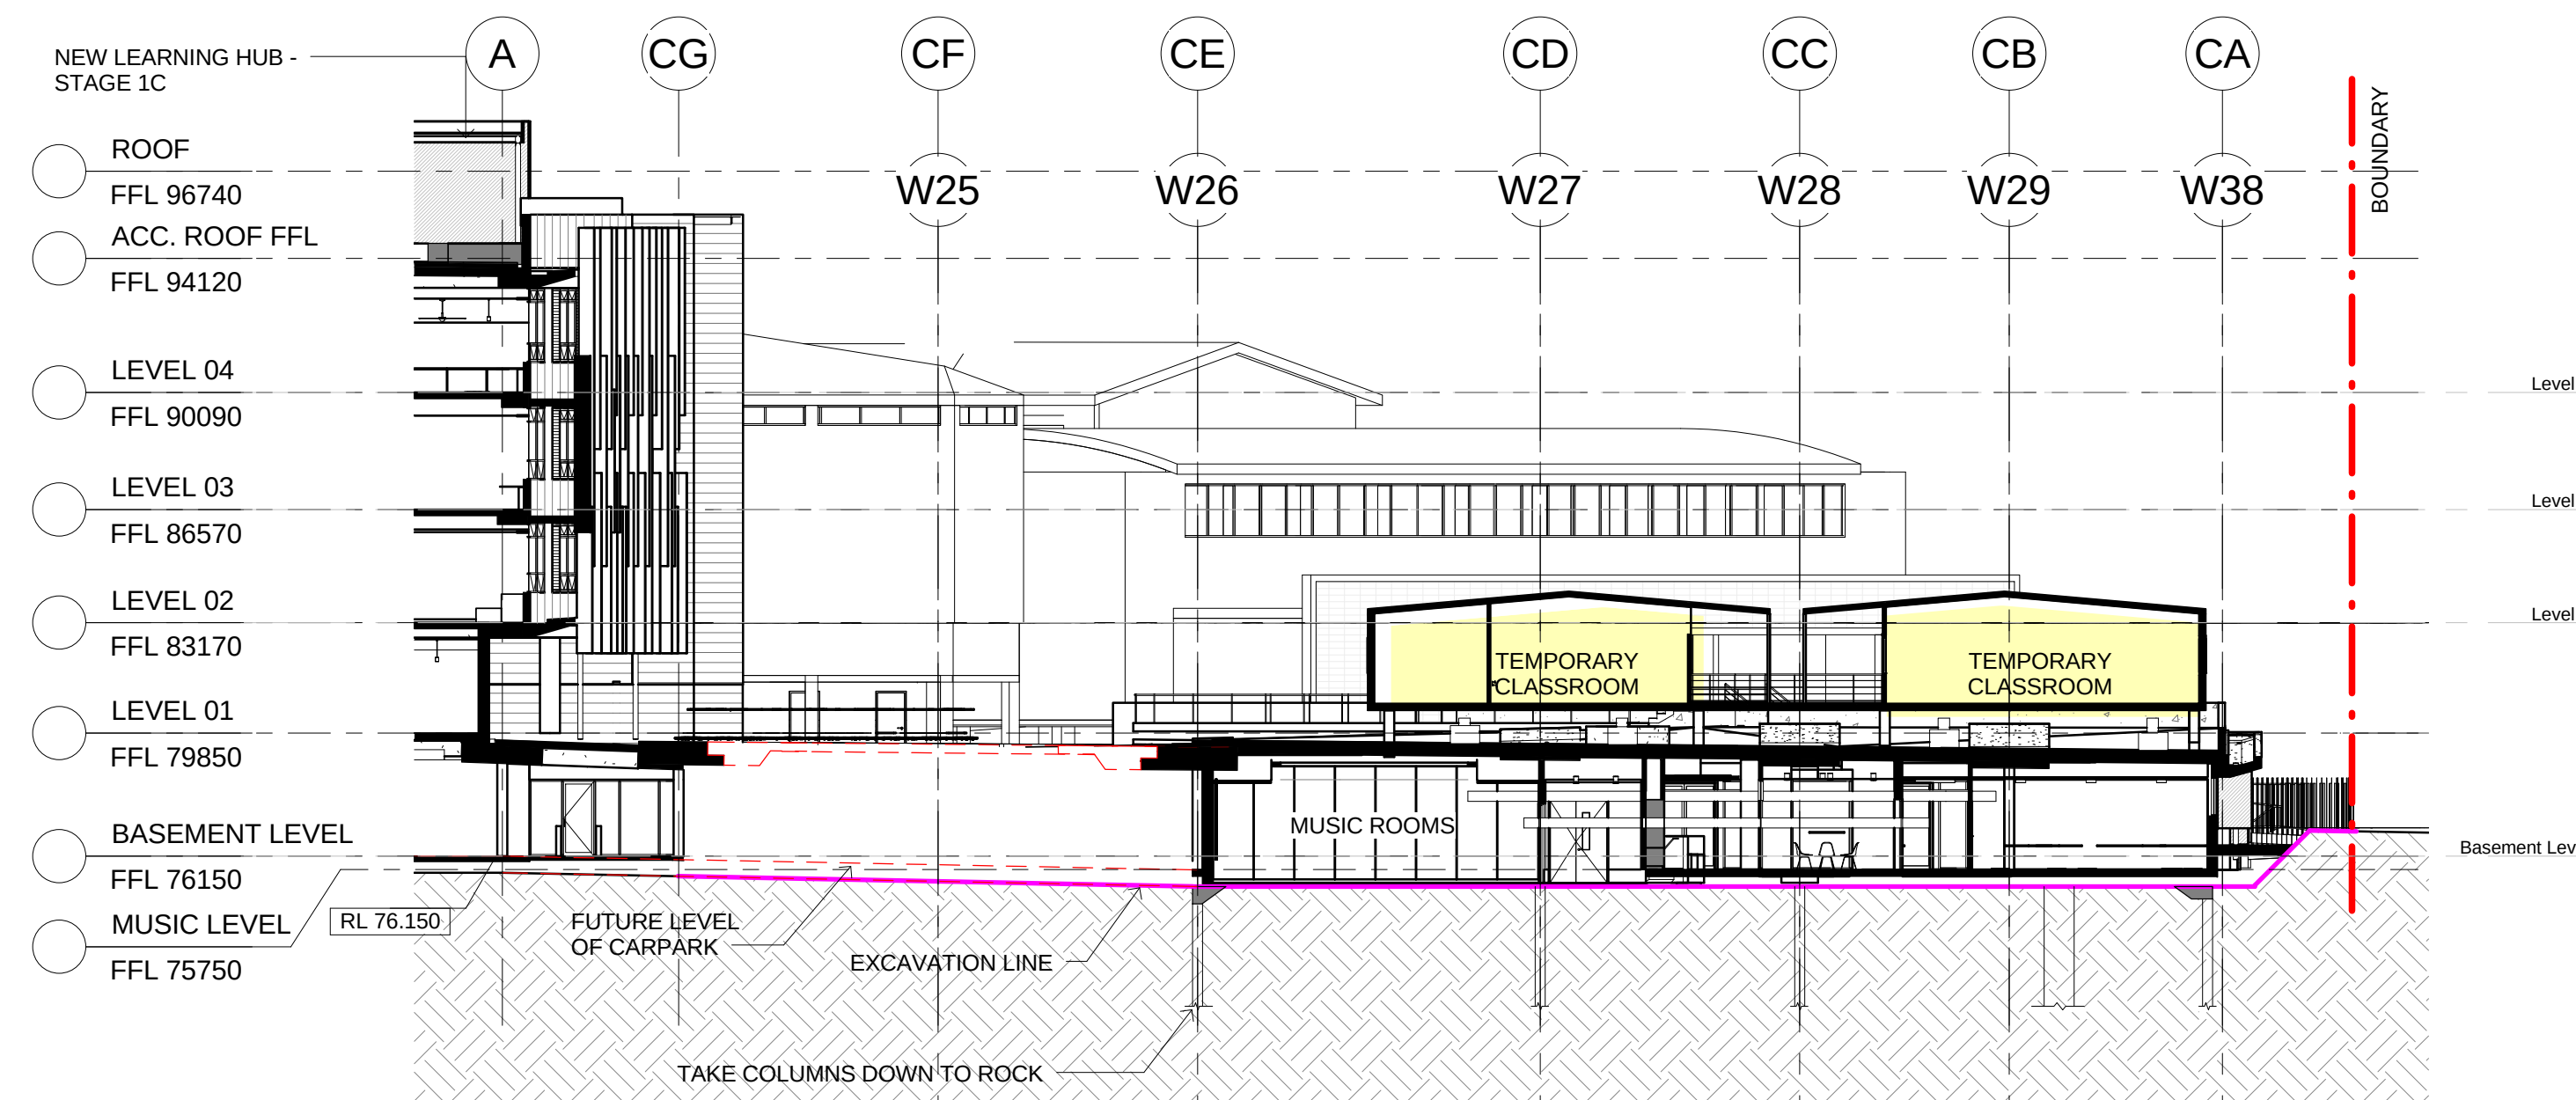

2
TEMPORARY CLASSROOM SECTION 1 - STAGE 1C
150930-02 1 : 200

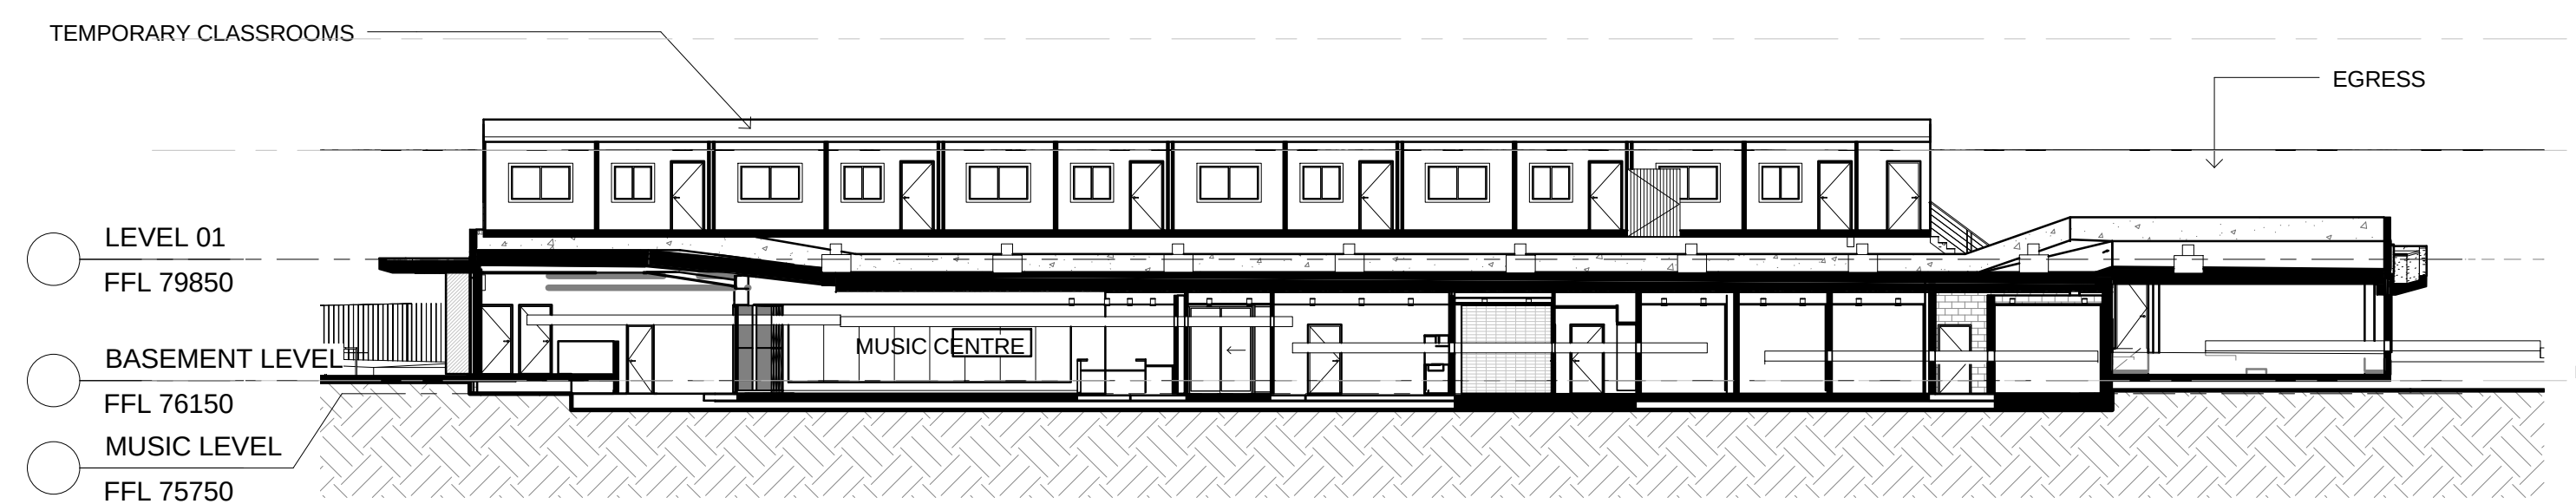

3
TEMPORARY CLASSROOM SECTION 2 - STAGE 1C
150930-02 1 : 200

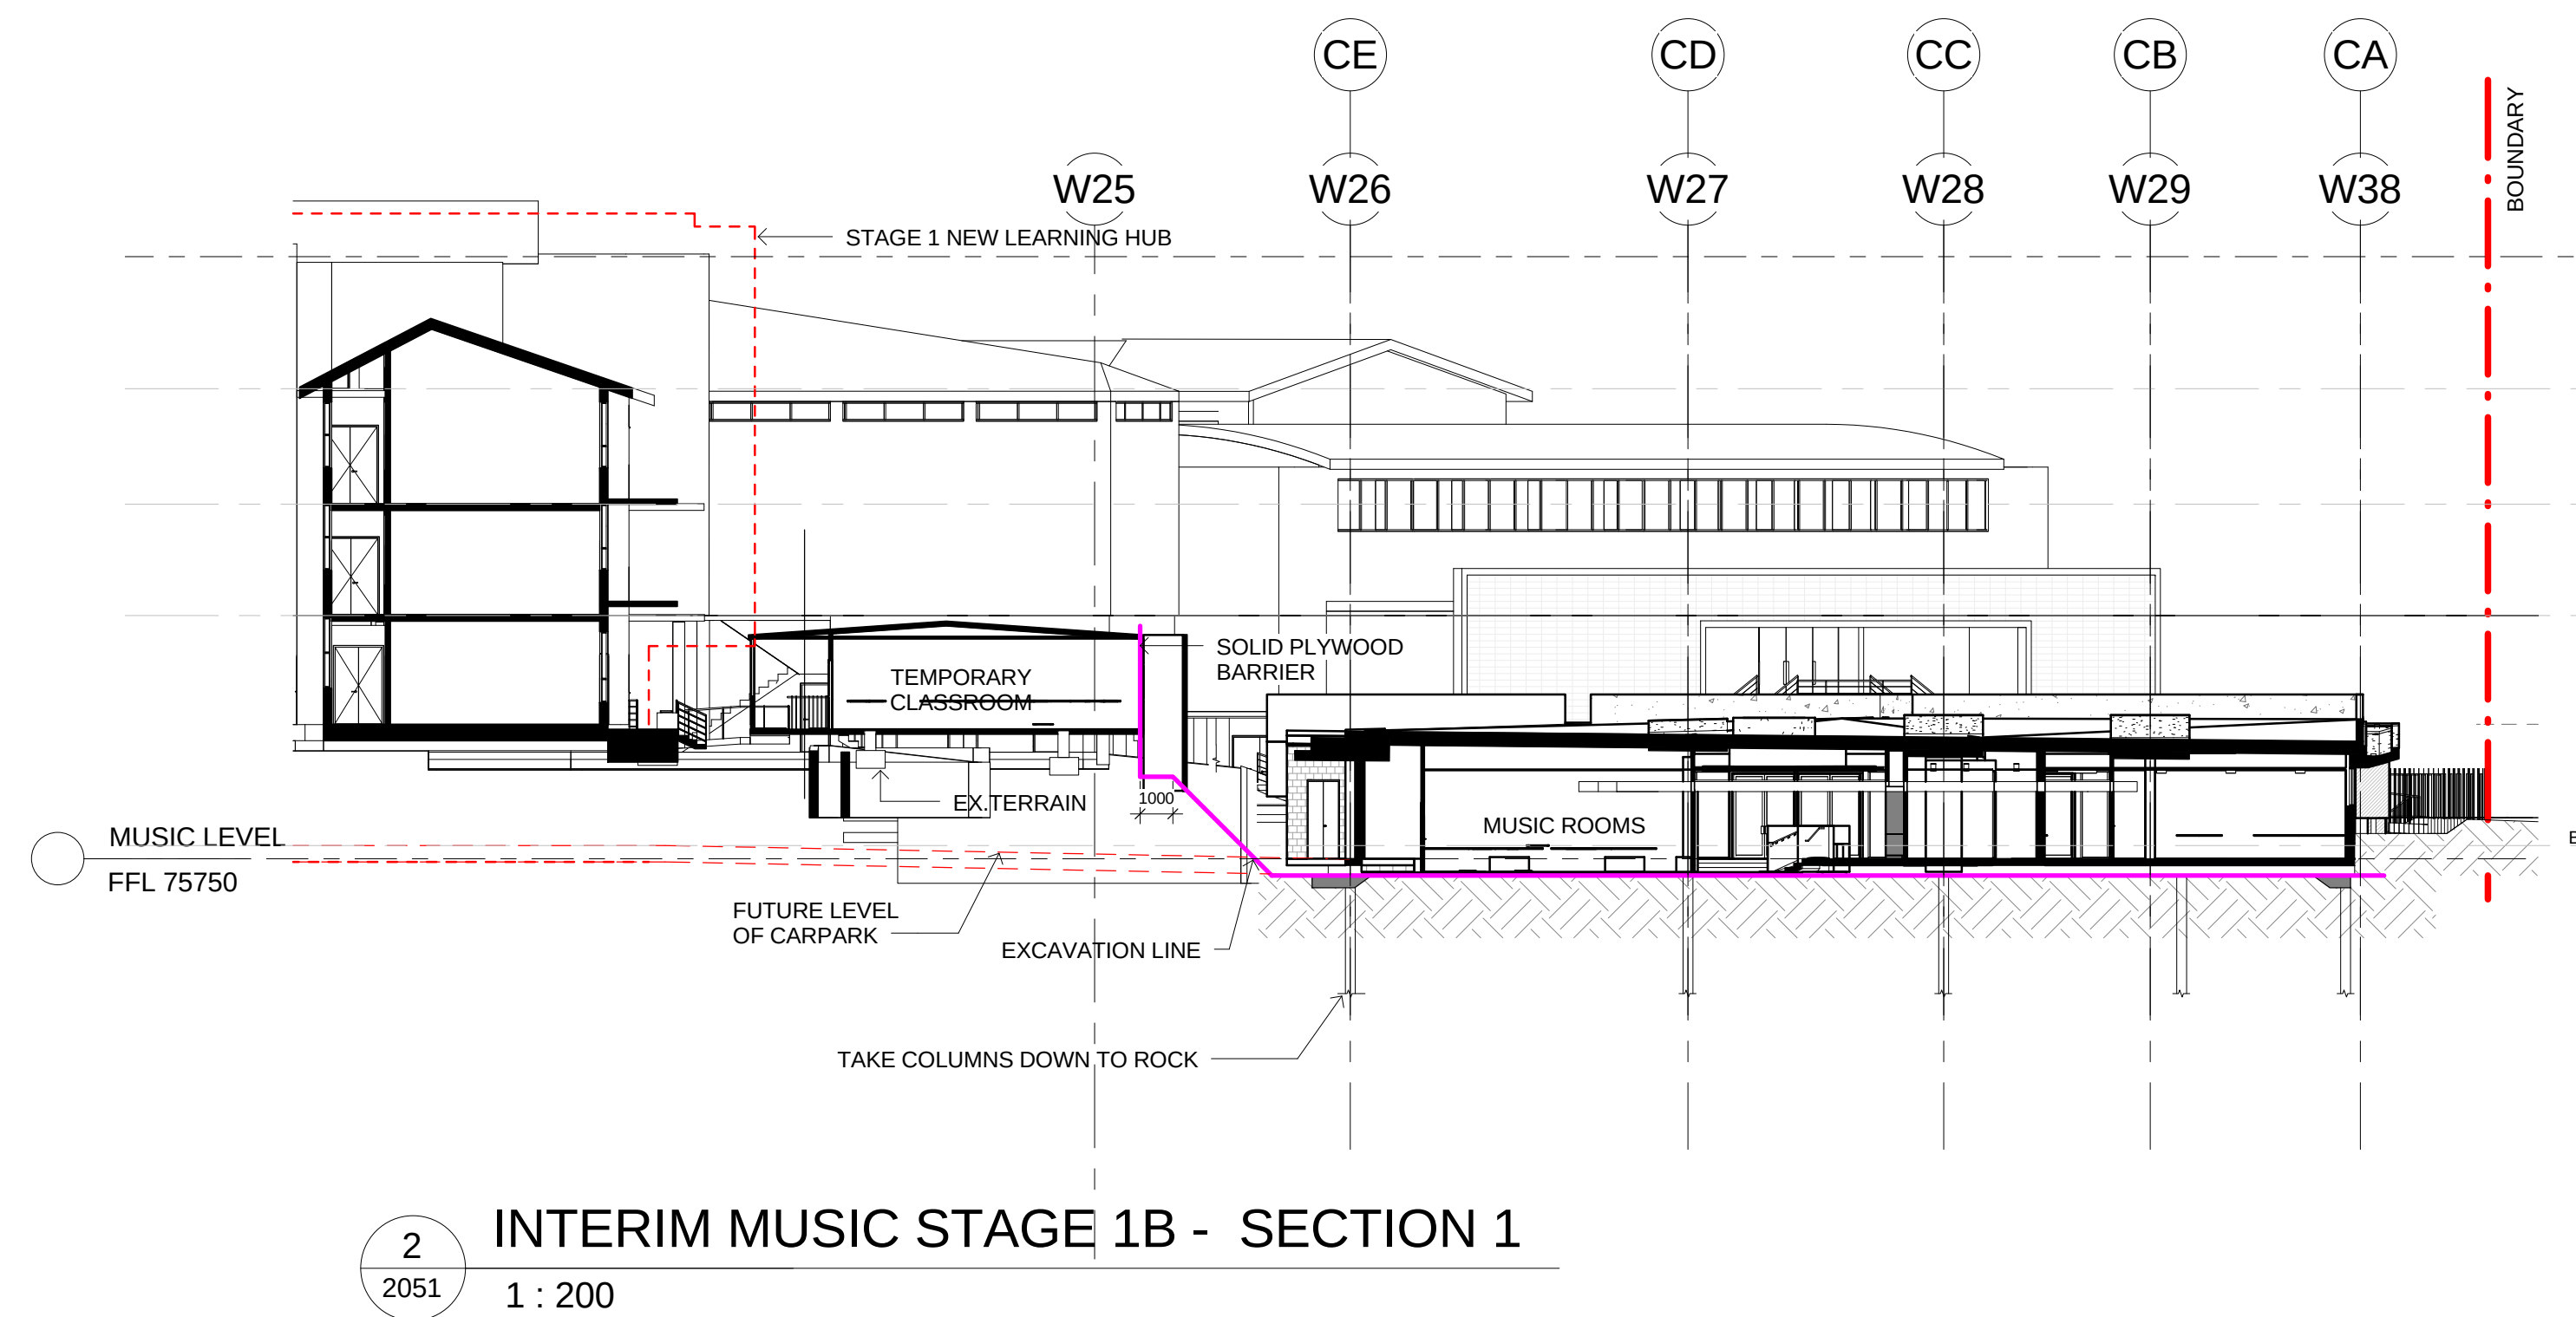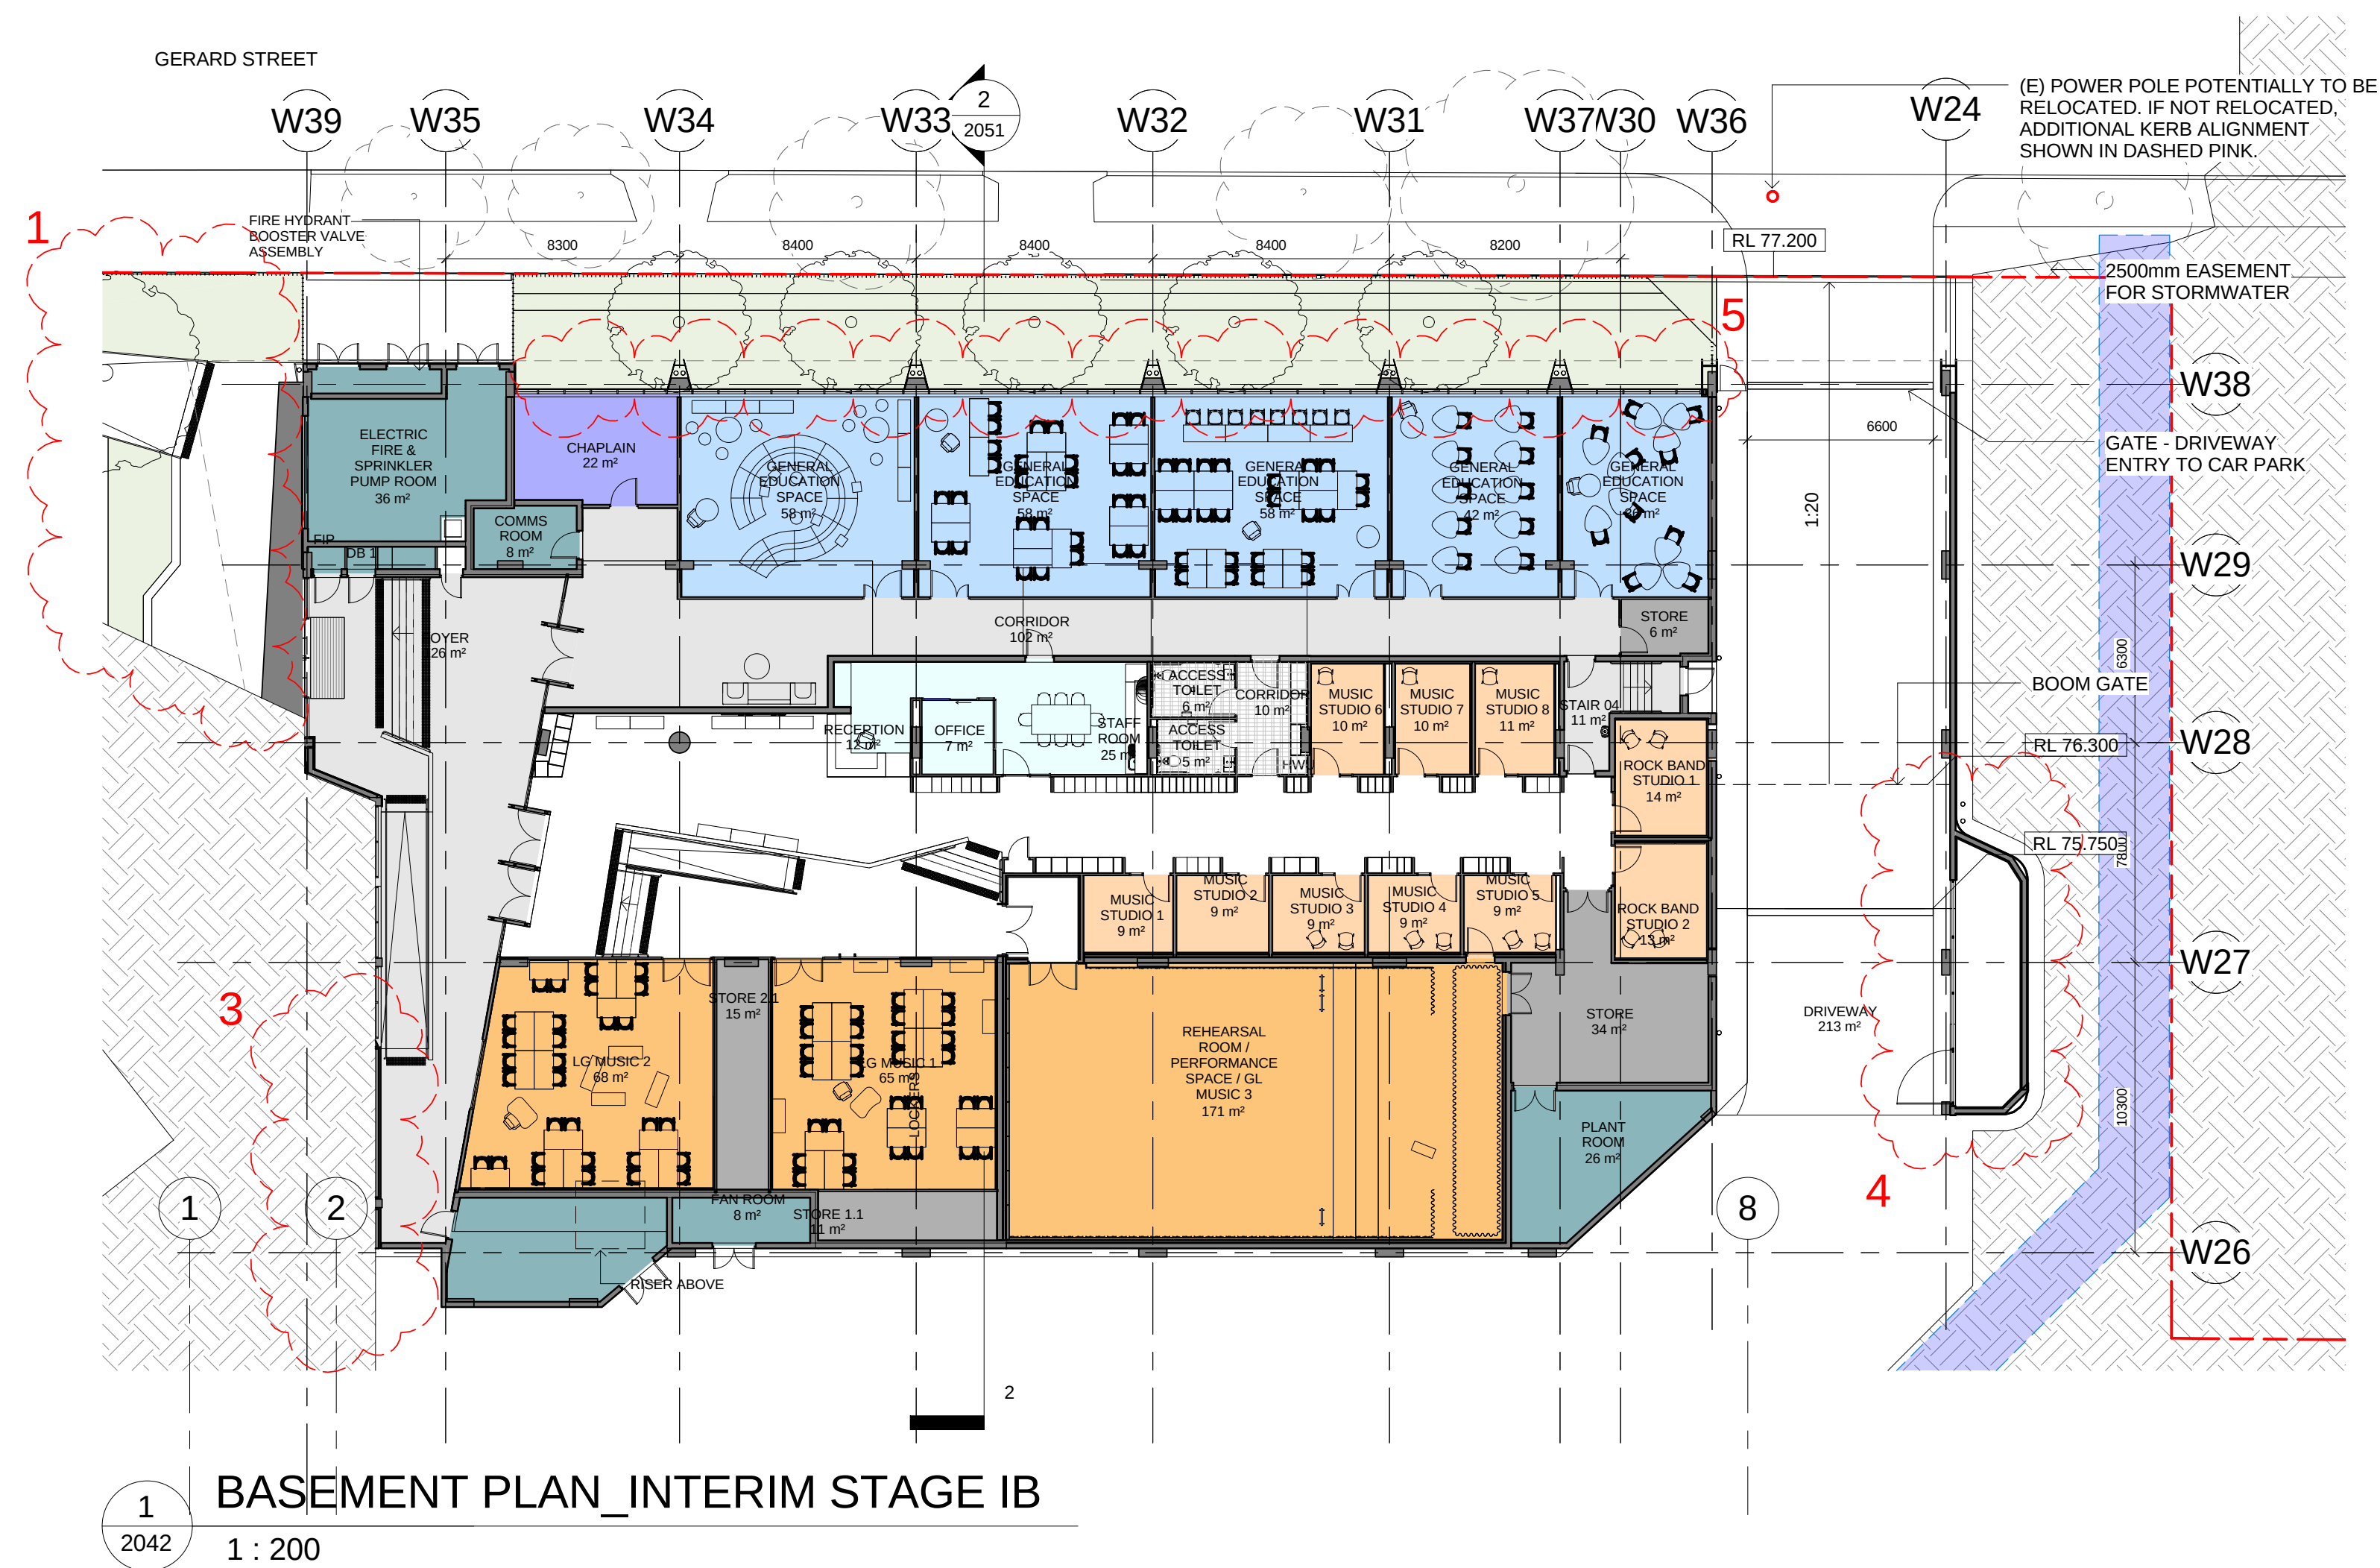



Rev	Date	Description	Checked	Auth.
F	31/08/17	Issued for Section 96	SJ	RD

Proj. Dir	Proj. Arch	Drawn
RD	VC	VC/CL/HC
Job No.	Date	Scale
141111	FEB 16	1 : 200 @ A1

NSW Nominated Architects:
 Robert Denton Req. No. 5782
 Alex Kibabe Req. No. 6015

Do not scale drawings. Verify all dimensions on site. Notify architect of all discrepancies


Tanner Kibble Denton Architects Pty Ltd

PO Box 660 Darlinghurst NSW 1300 Australia
Level 1, 19 Foster Street, Surry Hills NSW 2010 Australia


T +61 2 9281 4399
F +61 2 9281 4337

www.tkda.com.au

 **TKD**Architects
Tanner Kibble Denton

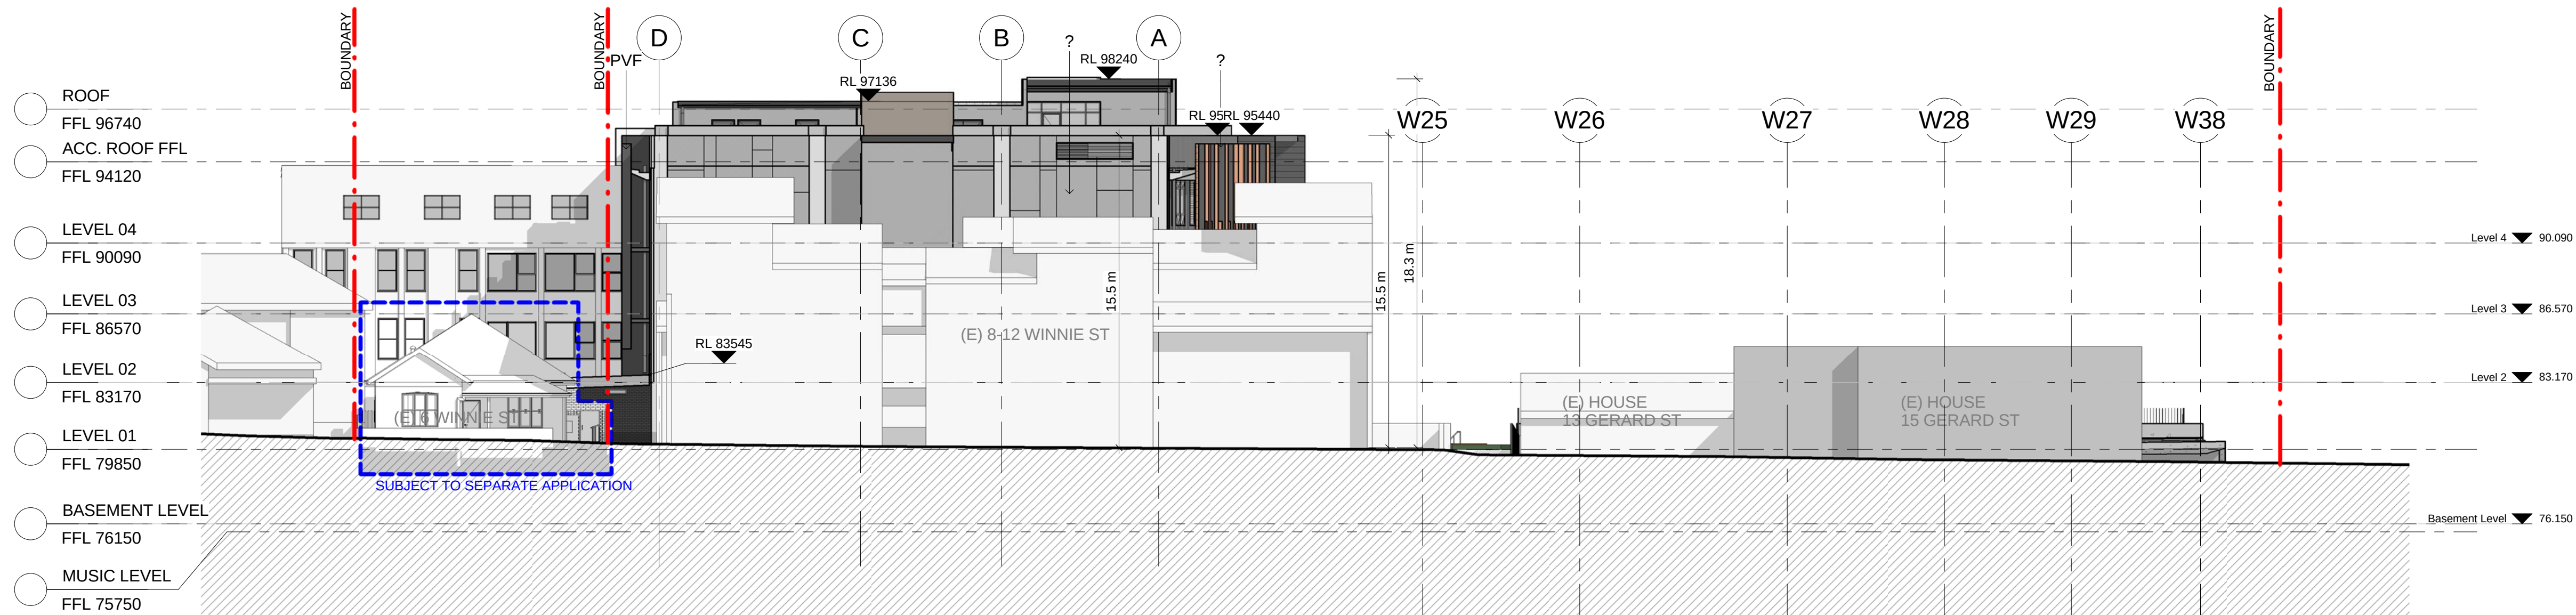

1
0000
EAST ELEVATION - WINNIE STREET
1 : 200

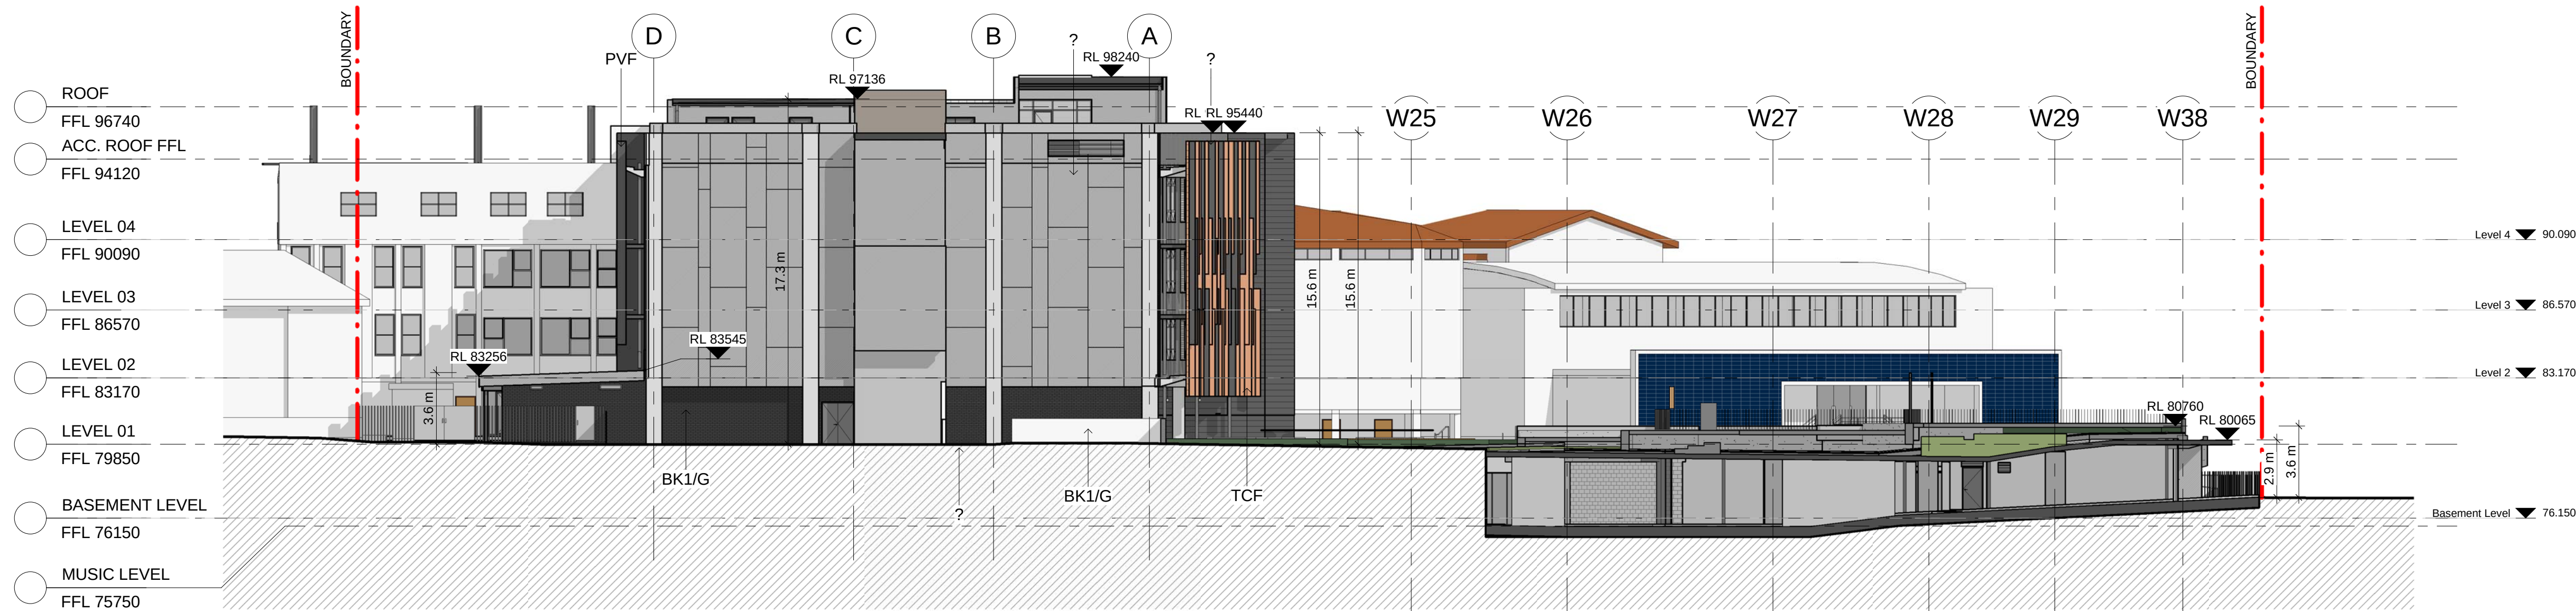

2
2002
EAST ELEVATION
1 : 200




TKDArchitects
Tanner Kibble Denton



1
2002

WATERS ROAD ELEVATION

1 : 200

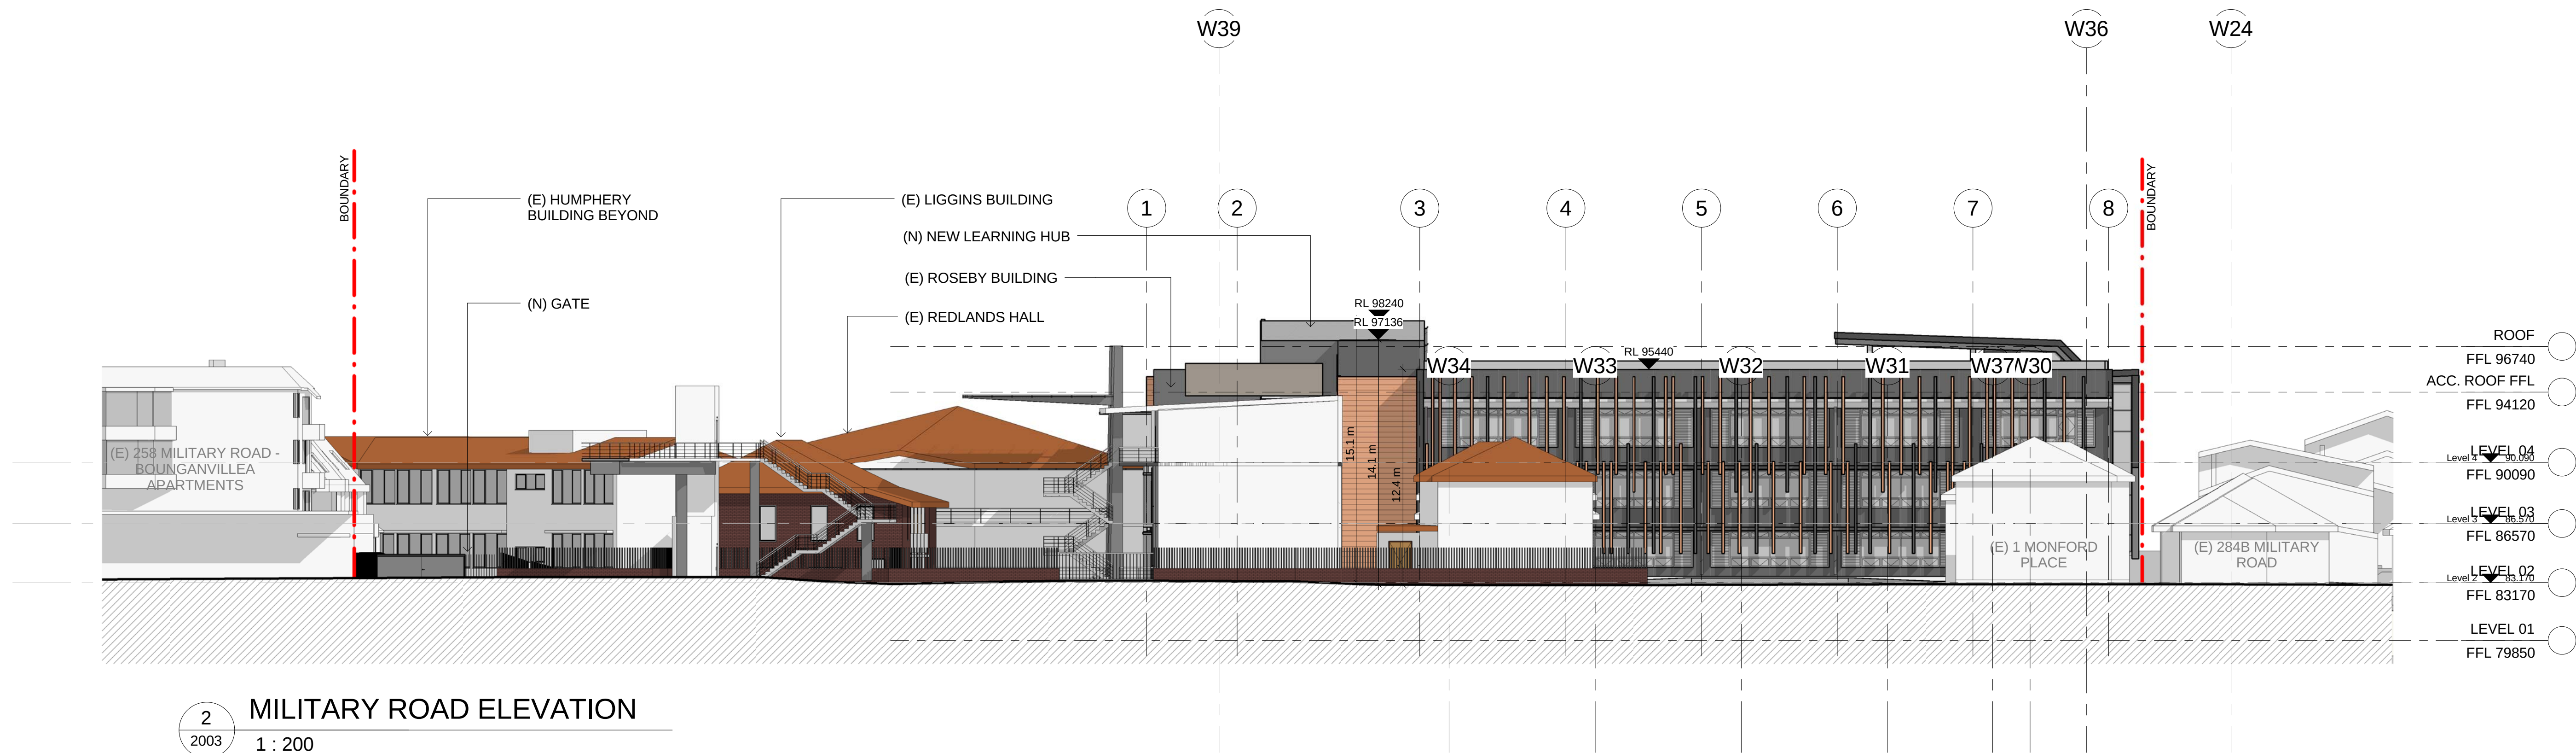

2
2003

MILITARY ROAD ELEVATION

1 : 200