




SECTION C
Scale: 1:200

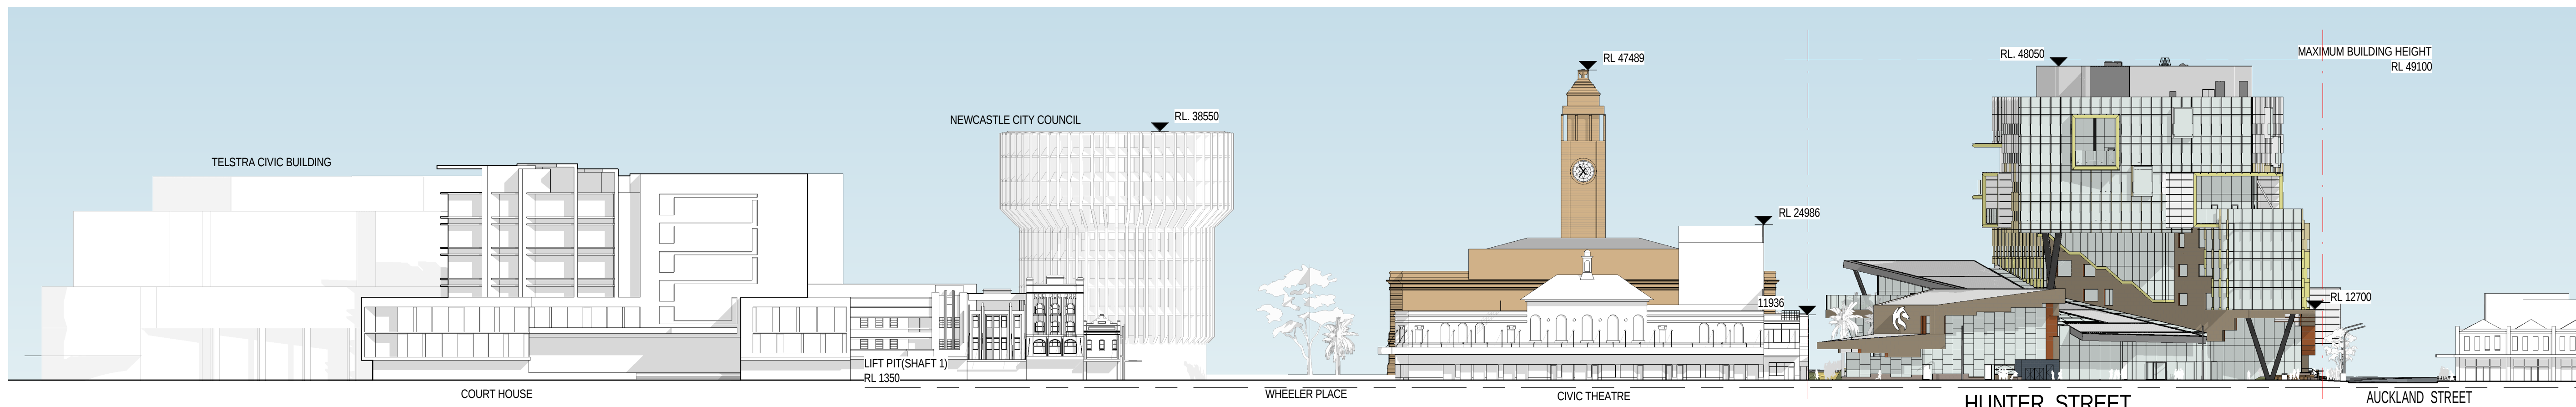

ELEVATION - NORTH (HUNTER STREET)
Scale: 1:500

EXTERNAL FINISHES LEGEND	
CODE	MATERIAL DESCRIPTION
BA-RL	GLASS BALUSTRADE WITH STAINLESS STEEL STAINLESS - CLEAR
GL05	GLASS HIGH PERFORMANCE IGU - CLEAR GREY GLASS (VLT 40%, REFLECTIVITY <15%) GLASS SPANDREL ABOVE 3000FLL TO 4200
GL01	GLASS - SPANDREL SHADOWBOX
GL04	GLASS HIGH PERFORMANCE IGU - CLEAR GREY GLASS (VLT 40%, REFLECTIVITY <15%) GLASS SPANDREL ABOVE 3000FLL TO 4200
GL06	GLASS - HIGH PERFORMANCE IGU - LOW TINT GREY GLASS (VLT 40%, REFLECTIVITY <15%)
GL07	GLASS - SPANDREL SHADOWBOX
GL08	GLASS - HIGH PERFORMANCE IGU - LOW TINT GREY GLASS (VLT 40%, REFLECTIVITY <15%)
GL11	GLASS HIGH PERFORMANCE IGU - CLEAR GREY GLASS (VLT 40%, REFLECTIVITY <15%) GLASS SPANDREL ABOVE 3000FLL TO 4200
GL12	GLASS HIGH PERFORMANCE IGU - CLEAR GREY GLASS (VLT 40%, REFLECTIVITY <15%) GLASS SPANDREL ABOVE 3000FLL TO 4200
GL13	GLASS BALUSTRADE WITH STAINLESS STEEL STAINLESS - CLEAR
M-AN01	ANODISED ALUMINIUM - COLOUR: SILVER
M-AN02	ANODISED ALUMINIUM - COLOUR: SAND
M-AN03	ANODISED ALUMINIUM - COLOUR: GOLD
M-CB01	SPANDREL PROFILE COLORBOND - COLOUR: CRYMETALLIC
M-CB02	LONGLINE PROFILE COLORBOND - COLOUR: CRYMETALLIC
M-CB03	LONGLINE PROFILE COLORBOND - COLOUR: FACADMETALLIC
M-CB04	SPANDREL PROFILE COLORBOND - COLOUR: SHALE GREY
M-CP01	ALUMINIUM COMPOSITE PANEL - BURNT ORANGE (GLOSS)
M-LV01	LOUNGE - POWDERCOAT FINISH TO MATCH ADJACENT WALL FINISH
M-PF01	POWDERCOAT ALUMINIUM - PERFORATED - COLOUR: WHITE
M-ST01	PAINT FINISH - EXTERNAL STRUCTURE - COLOUR: GOLD
M-ST02	BLUESTONE
M-ST03	SANDSTONE
M-TM01	TIMBER BATTEN SCREEN

CLIENT



THE UNIVERSITY OF
NEWCASTLE
AUSTRALIA

University Dr, Callaghan NSW 2308
T +61 2 4921 5000

PROJECT MANAGER

APP

Level 2, 425 King Street
Newcastle NSW 2302
PO Box 2156
Darling NSW 2302
T +61 2 4928 7600 F +61 2 4927 0930

BUILDING SURVEYOR

PHILIP CHUN

SUITE 404, 44 HAMPTDEN ROAD
ARTARMON NSW 2054
T +61 2 9412 2322 F +61 2 9412 2433

BUILDING SERVICES ENGINEERING

AECOM

Level 9, 8 Exhibition Street,
Melbourne VIC 3000
T +61 3 9653 1234 F +61 3 9654 7117

STRUCTURAL, CIVIL & FACADE ENGINEERING

AURECON

Aurecon Centre
Level 8, 850 Collins Street
Docklands VIC 3008
PO Box 23001
Docklands VIC 8012
T +61 3 9975 3000 F +61 3 9975 4444

LANDSCAPE ARCHITECT

McGREGOR COXALL

Level 4, 125 Flinders Lane Melbourne VIC 3000
GPO Box 11334 Melbourne VIC 3000
T +61 3 99991608 F +61 3 8669 4414

THE CONTRACTOR MUST VERIFY ALL DIMENSIONS ON
SITE BEFORE COMMENCING ANY WORK OR MAKING OF
ANY SHOP DRAWINGS. FIGURED DIMENSIONS MUST BE
USED IN PREFERENCE TO SCALED DIMENSIONS. ALL
SCALED DIMENSIONS MUST BE VERIFIED ON SITE. THIS
DRAWING IS COPYRIGHT AND REMAINS THE PROPERTY
OF THE ARCHITECT.

REV. DETAILS

REV.	DETAILS	DATE
1	SSD DA SUBMISSION	20.06.14
2	SSD VARIATION - FOR REFERENCES REFER JB A 596(1A) MODIFICATION APPLICATION - TABLE 1: PROPOSED MODIFICATIONS	06.05.15
3	SSD VARIATION - FOR REFERENCES REFER JB A 596(1A) MODIFICATION APPLICATION - TABLE 1: PROPOSED MODIFICATIONS	10.06.15

Level 3, 246 Bourke Street
Melbourne Victoria
Australia 3000
T +61 3 9600 2818
F +61 3 9600 2819
lyons@lyonsarch.com.au
www.lyonsarch.com.au

Lyons
+E/E architecture

PROJECT

UNIVERSITY OF NEWCASTLE
New SPACE

DRAWING TITLE

SECTION C & HUNTER
STREET ELEVATION

FOR APPROVAL

SSD DA

JOB No.

UN08

SH

CHECKED

RH

DATE

OCT 14

REVISION

3

NORTH

SCALE

As indicated @B1

DATE

OCT 14

REVISION

3