



GROUND LEVEL




LEVEL 1




LEVEL 2




LEVEL 3

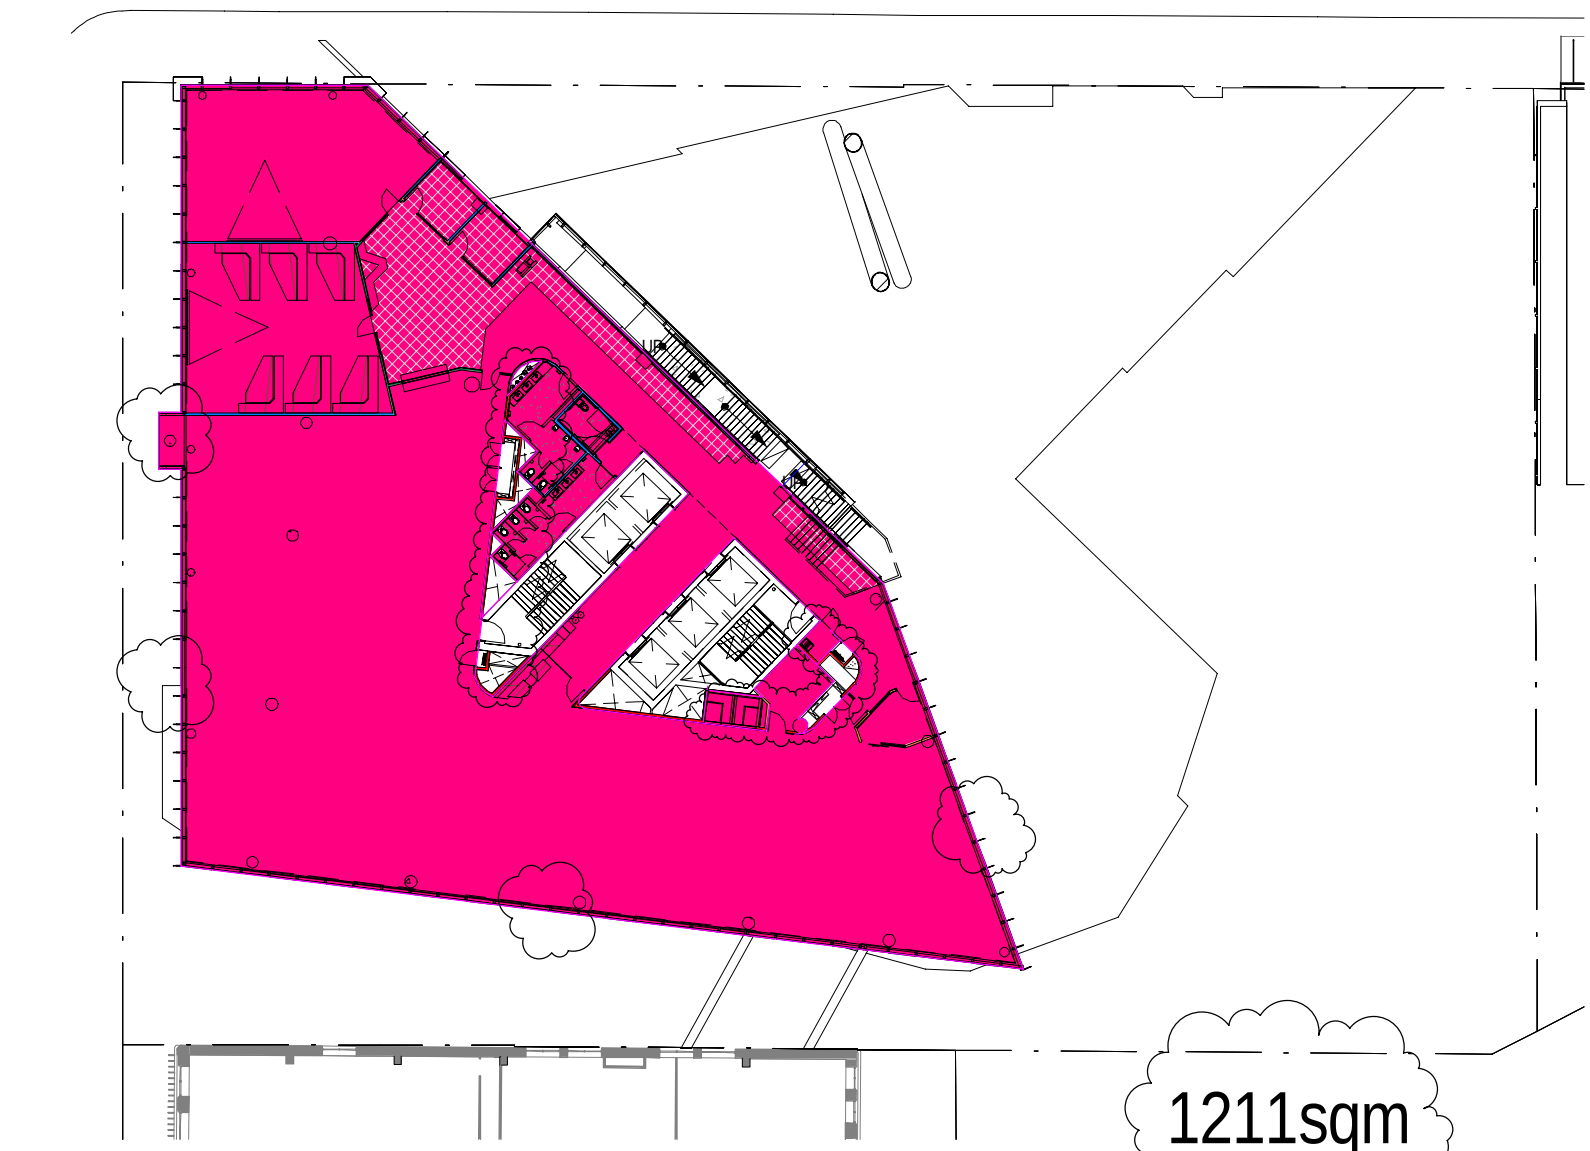


LEVEL 4

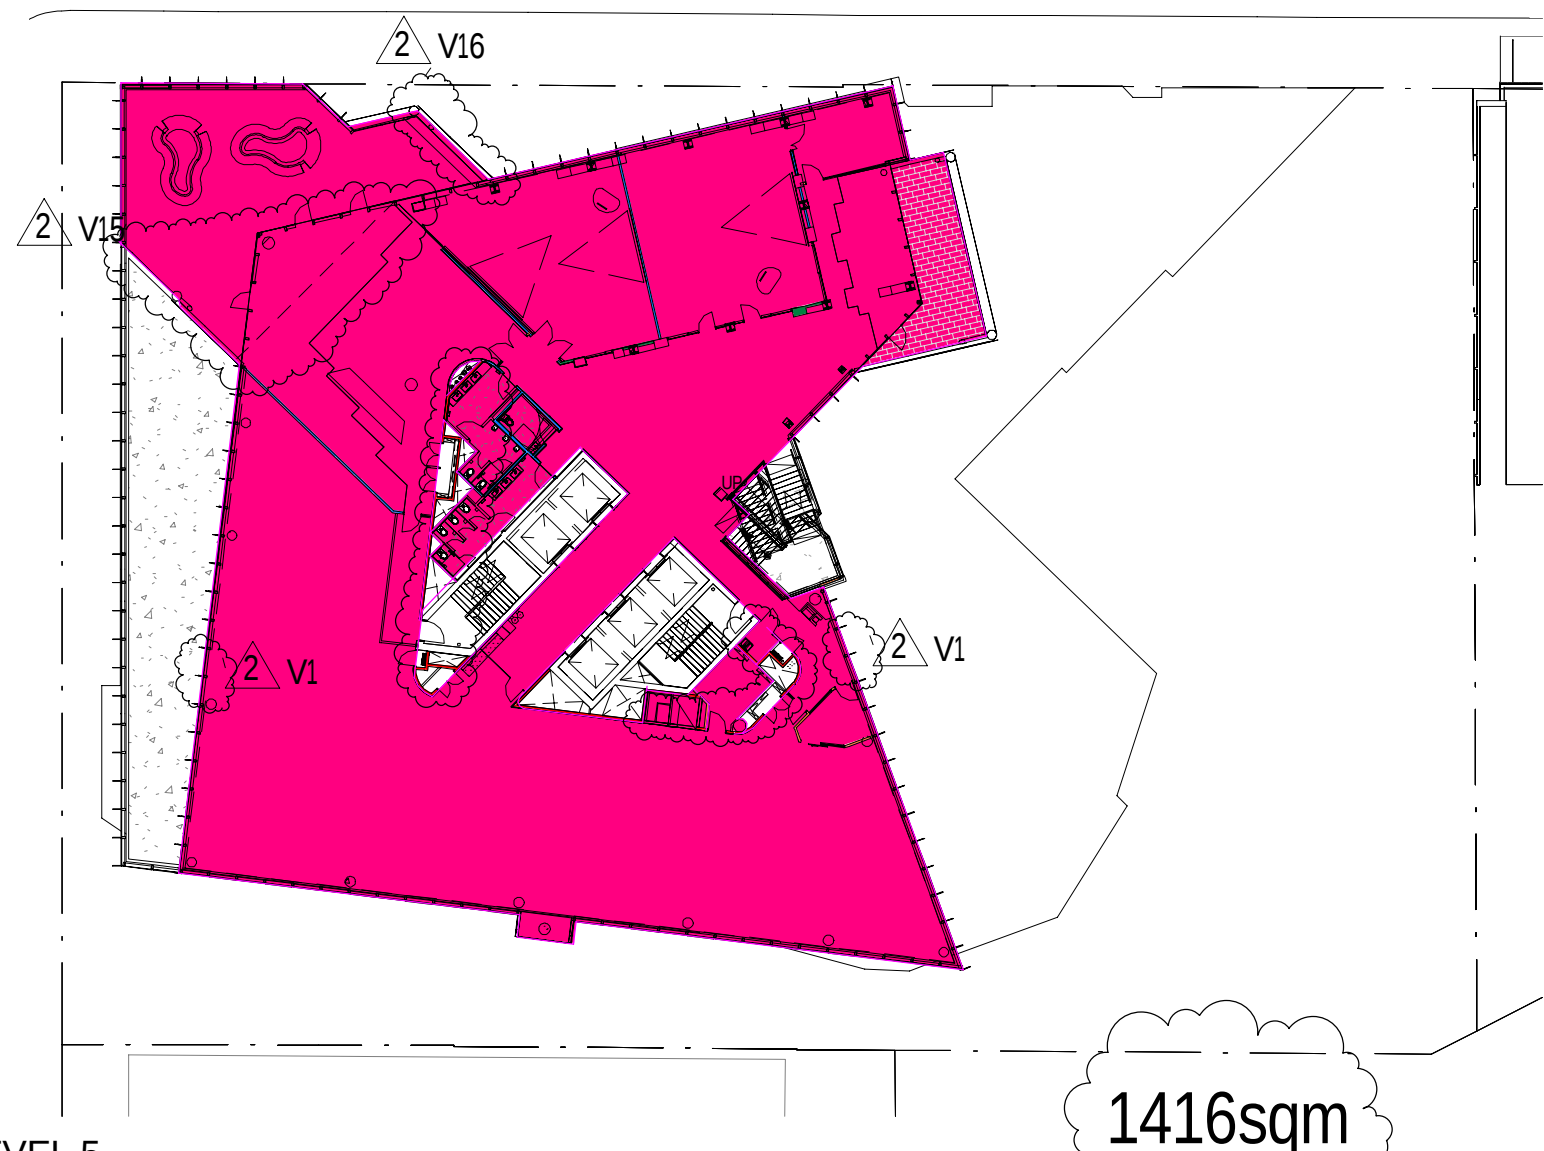


LEVEL 5

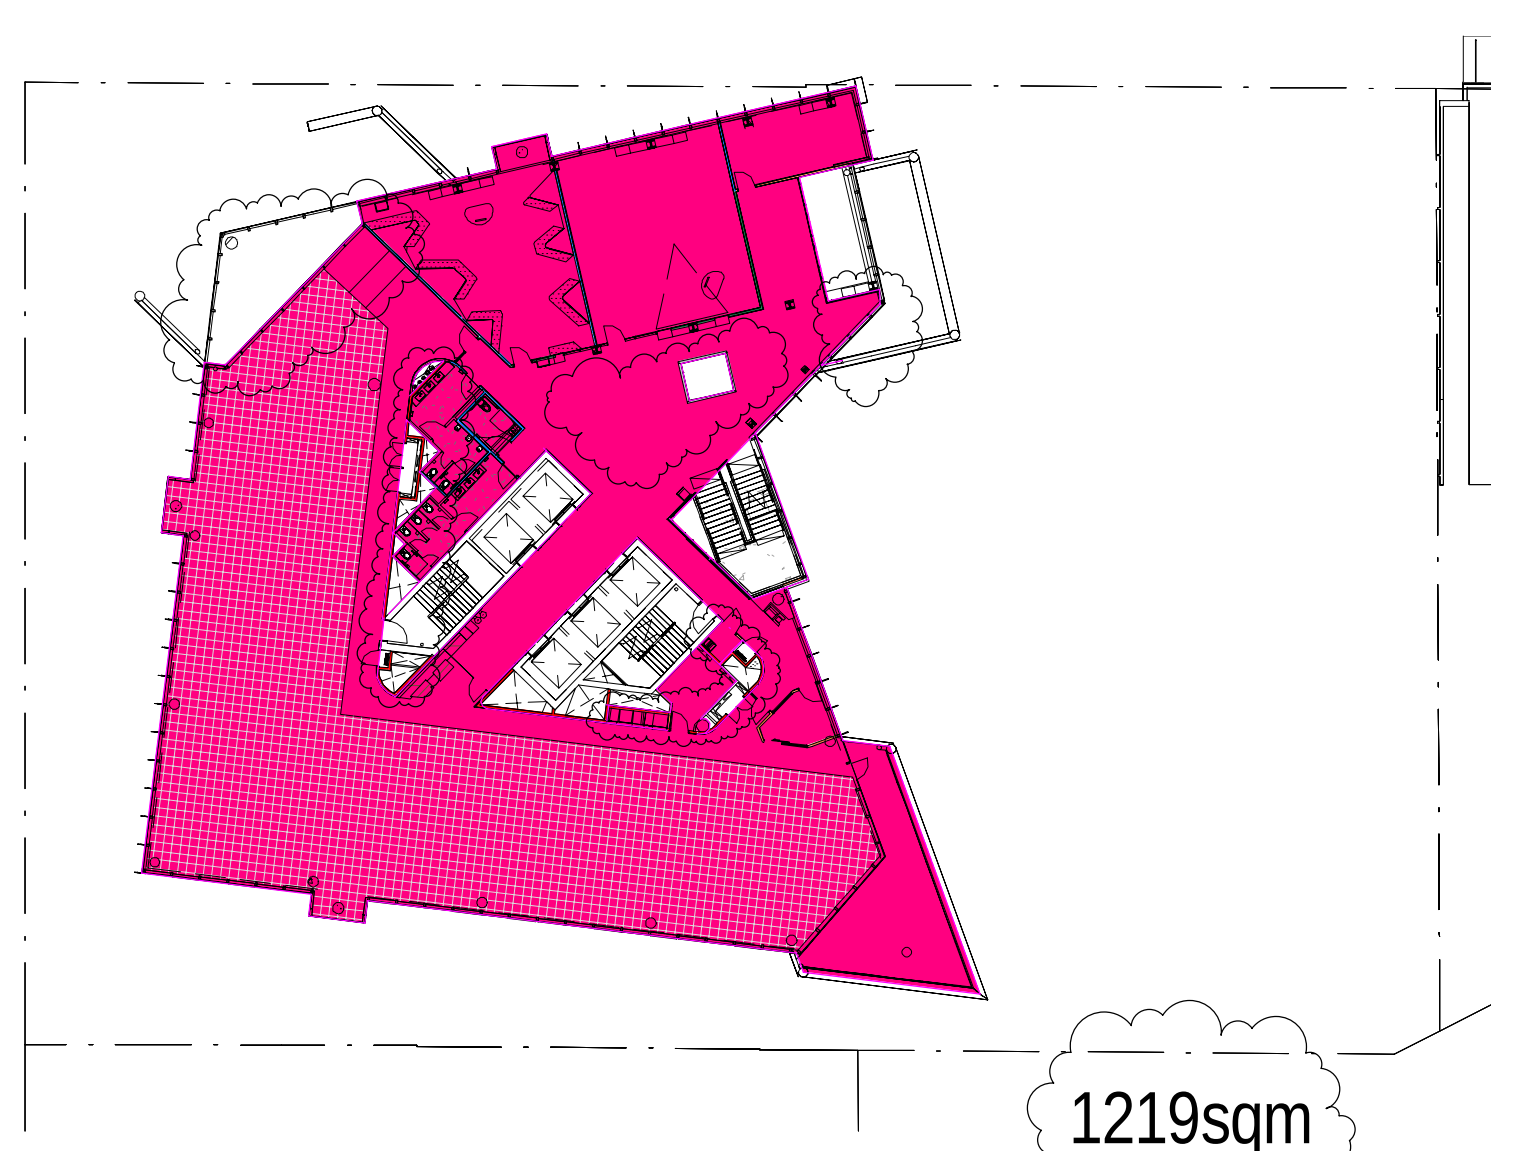


LEVEL 6

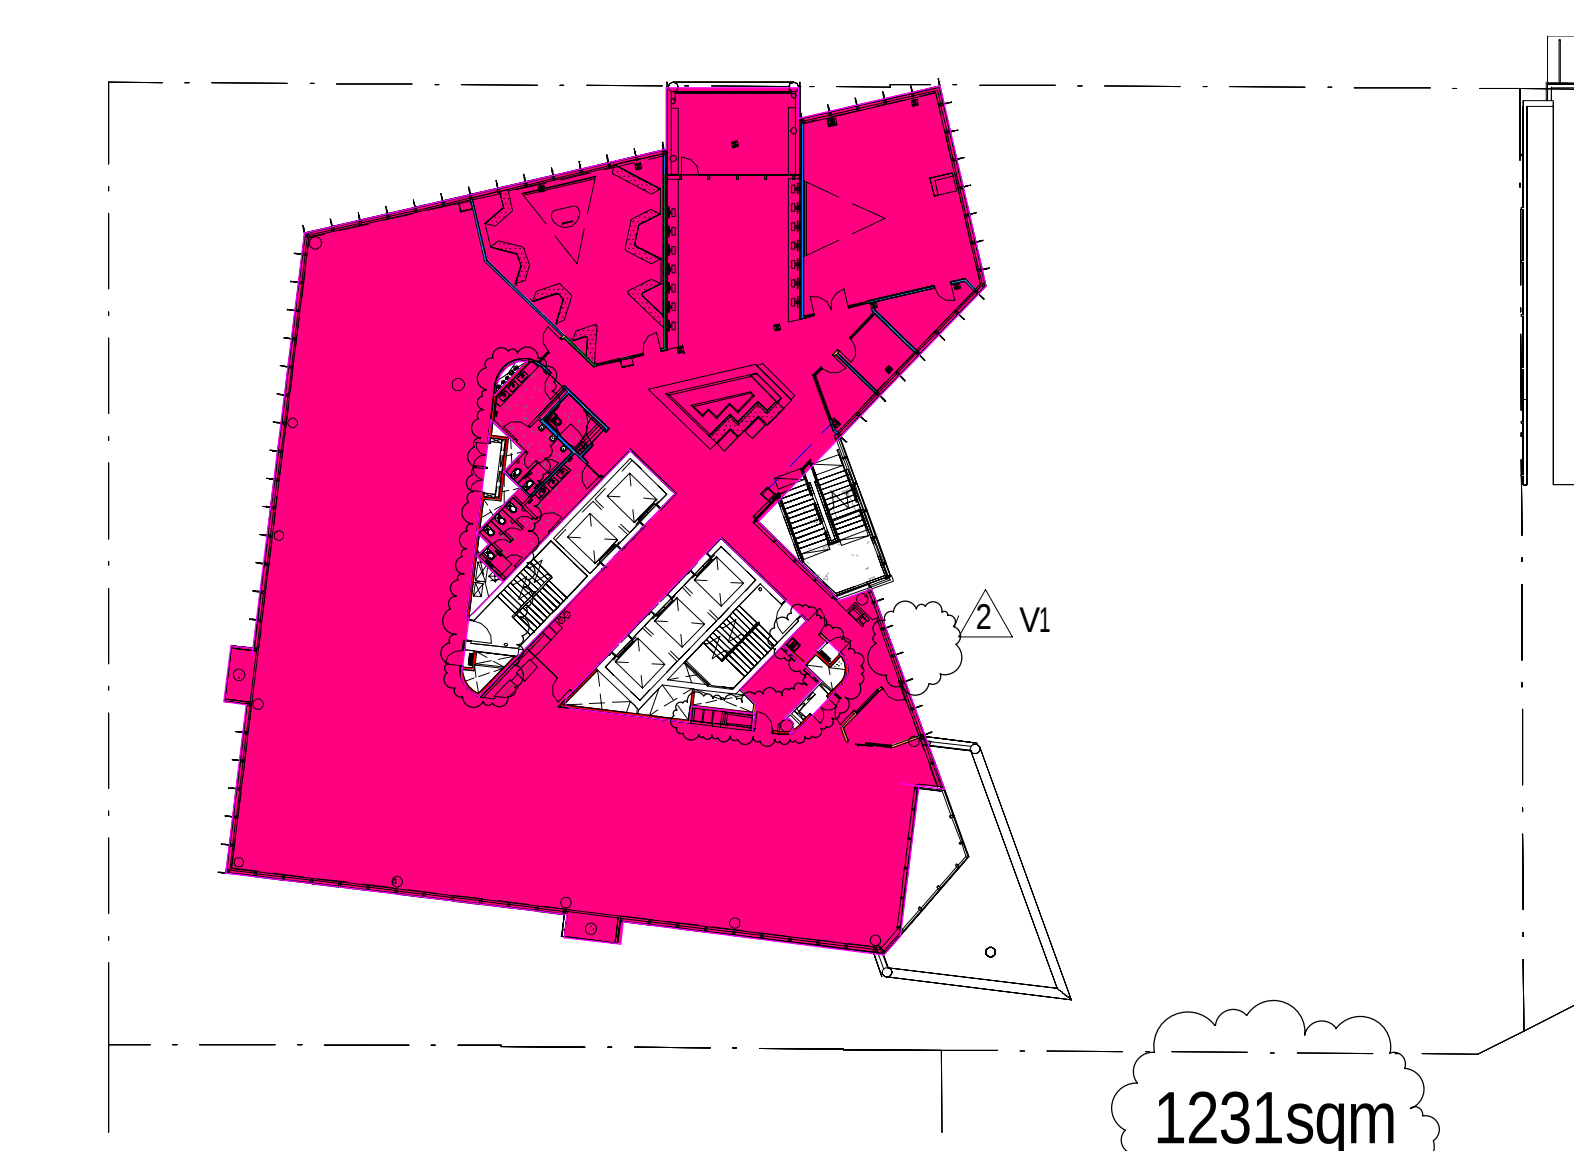

LEVEL 7

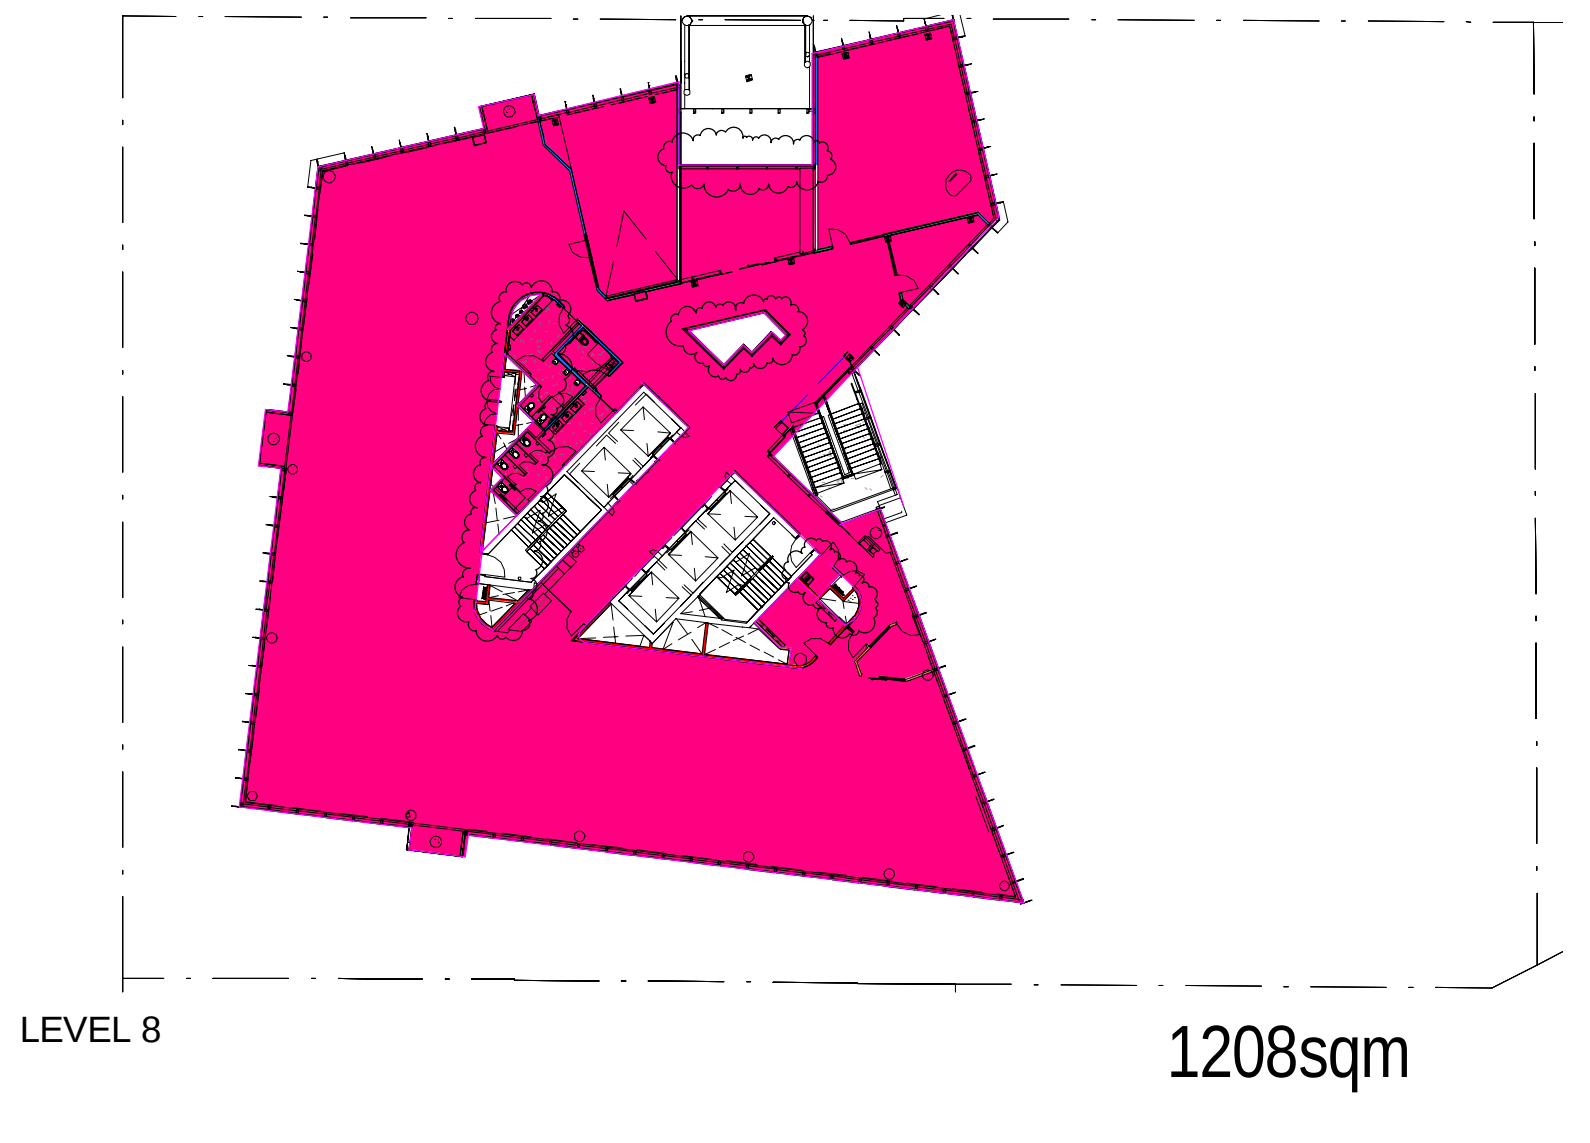

LEVEL 8

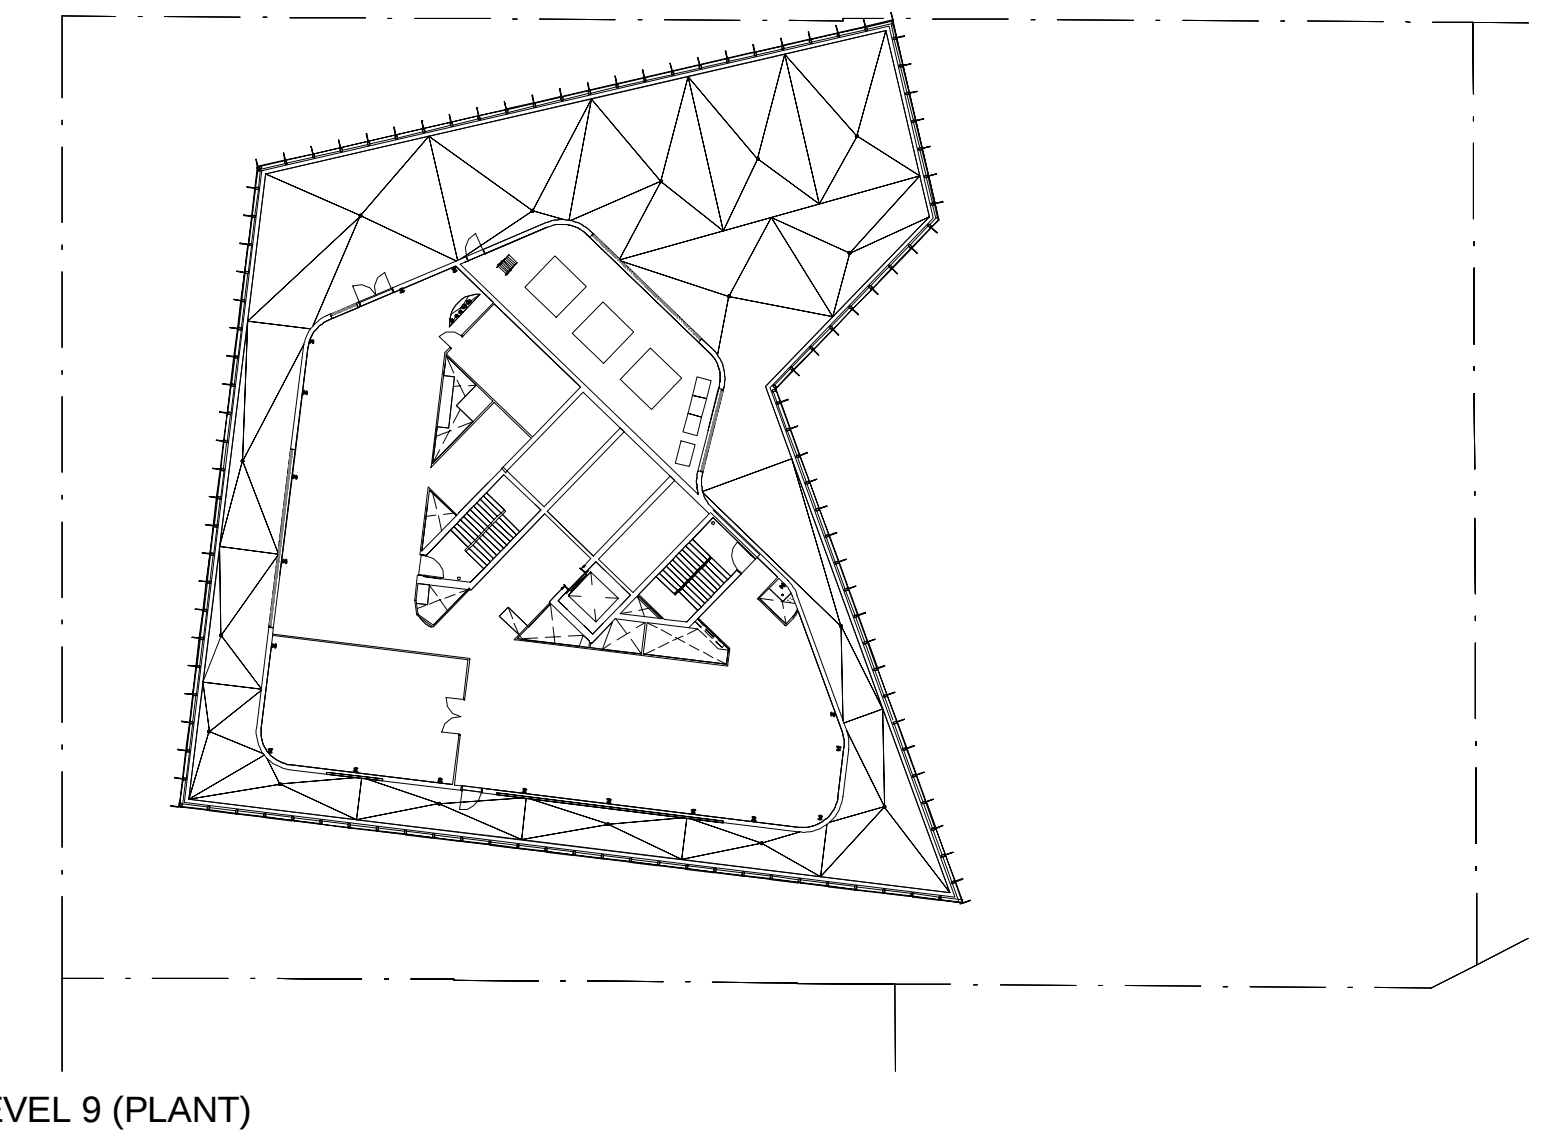

LEVEL 9 (PLANT)

AREA SCHEDULE (GFA)

Level	Area
GROUND - UPPER	1617 m²
LEVEL 1	1763 m²
LEVEL 2	1486 m²
LEVEL 3	1251 m²
LEVEL 4	1211 m²
LEVEL 5	1416 m²
LEVEL 6	1219 m²
LEVEL 7	1231 m²
LEVEL 8	1208 m²
	12403 m²

CLIENT



THE UNIVERSITY OF
NEWCASTLE
AUSTRALIA

University Dr, Callaghan NSW 2308
T +61 2 4921 5000

PROJECT MANAGER

APP

Level 2, 425 King Street
Newcastle NSW 2302
PO Box 2156
Darling NSW 2302
T +61 2 4928 7000 F +61 2 4927 0930

BUILDING SURVEYOR

PHILIP CHUN

SUITE 404, 44 HAMPTDEN ROAD
ARTARMON NSW 2054
T +61 2 9412 2322 F +61 2 9412 2433

BUILDING SERVICES ENGINEERING

AECOM

Level 9, 8 Exhibition Street,
Melbourne VIC 3000
T +61 3 9653 1234 F +61 3 9654 7117

STRUCTURAL, CIVIL & FACADE ENGINEERING

AURECON

Auricon Centre
Level 8, 850 Collins Street
Docklands VIC 3008
PO Box 23001
Docklands VIC 8012
T +61 3 9975 3000 F +61 3 9975 3444

LANDSCAPE ARCHITECT

McGREGOR COXALL

Level 4, 125 Flinders Lane Melbourne VIC 3000
GPO Box 1133 Melbourne VIC 3000
T +61 3 99991608 F +61 3 9669 4414

THE CONTRACTOR MUST VERIFY ALL DIMENSIONS ON
SITE BEFORE COMMENCING ANY WORK OR MAKING OF
ANY SHOP DRAWINGS. FIGURED DIMENSIONS MUST BE
USED IN PREFERENCE TO SCALED DIMENSIONS. ALL
SCALED DIMENSIONS MUST BE VERIFIED ON SITE. THIS
DRAWING IS COPYRIGHT AND REMAINS THE PROPERTY
OF THE ARCHITECT.

REV. DETAILS

REV.	DETAILS	DATE
1	SSD DA SUBMISSION	20.06.14
2	SSD VARIATION - FOR REFERENCES REFER (BA SR)(UA) MODIFICATION APPLICATION - TABLE 1: PROPOSED	06.05.15

Level 3, 246 Bourke Street
Melbourne Victoria
Australia 3000
T +61 3 9600 2818
F +61 3 9600 2819
lyons@lyonsarch.com.au
www.lyonsarch.com.au



PROJECT

UNIVERSITY OF NEWCASTLE
NeW SPACE

DRAWING TITLE

AREA PLANS - GROSS
FLOOR AREA

FOR APPROVAL

SSD DA

JOB No.

UN08

RH

REVISION

DA-203

NORTH



SCALE

1 : 400 @B1

DATE

OCT 14

REVISION

2