

MAUD


Solotel – Barangaroo House
External signage

27.9.2017

The proposed external signage for Barangaroo House has been created with the following in mind:



- Complement the identity, exterior and interior design choices for Barangaroo House
- Using premium finishes which will be visible both during the day and at nighttime
- Align with surrounding precinct signage types and style per guideline

Site plan

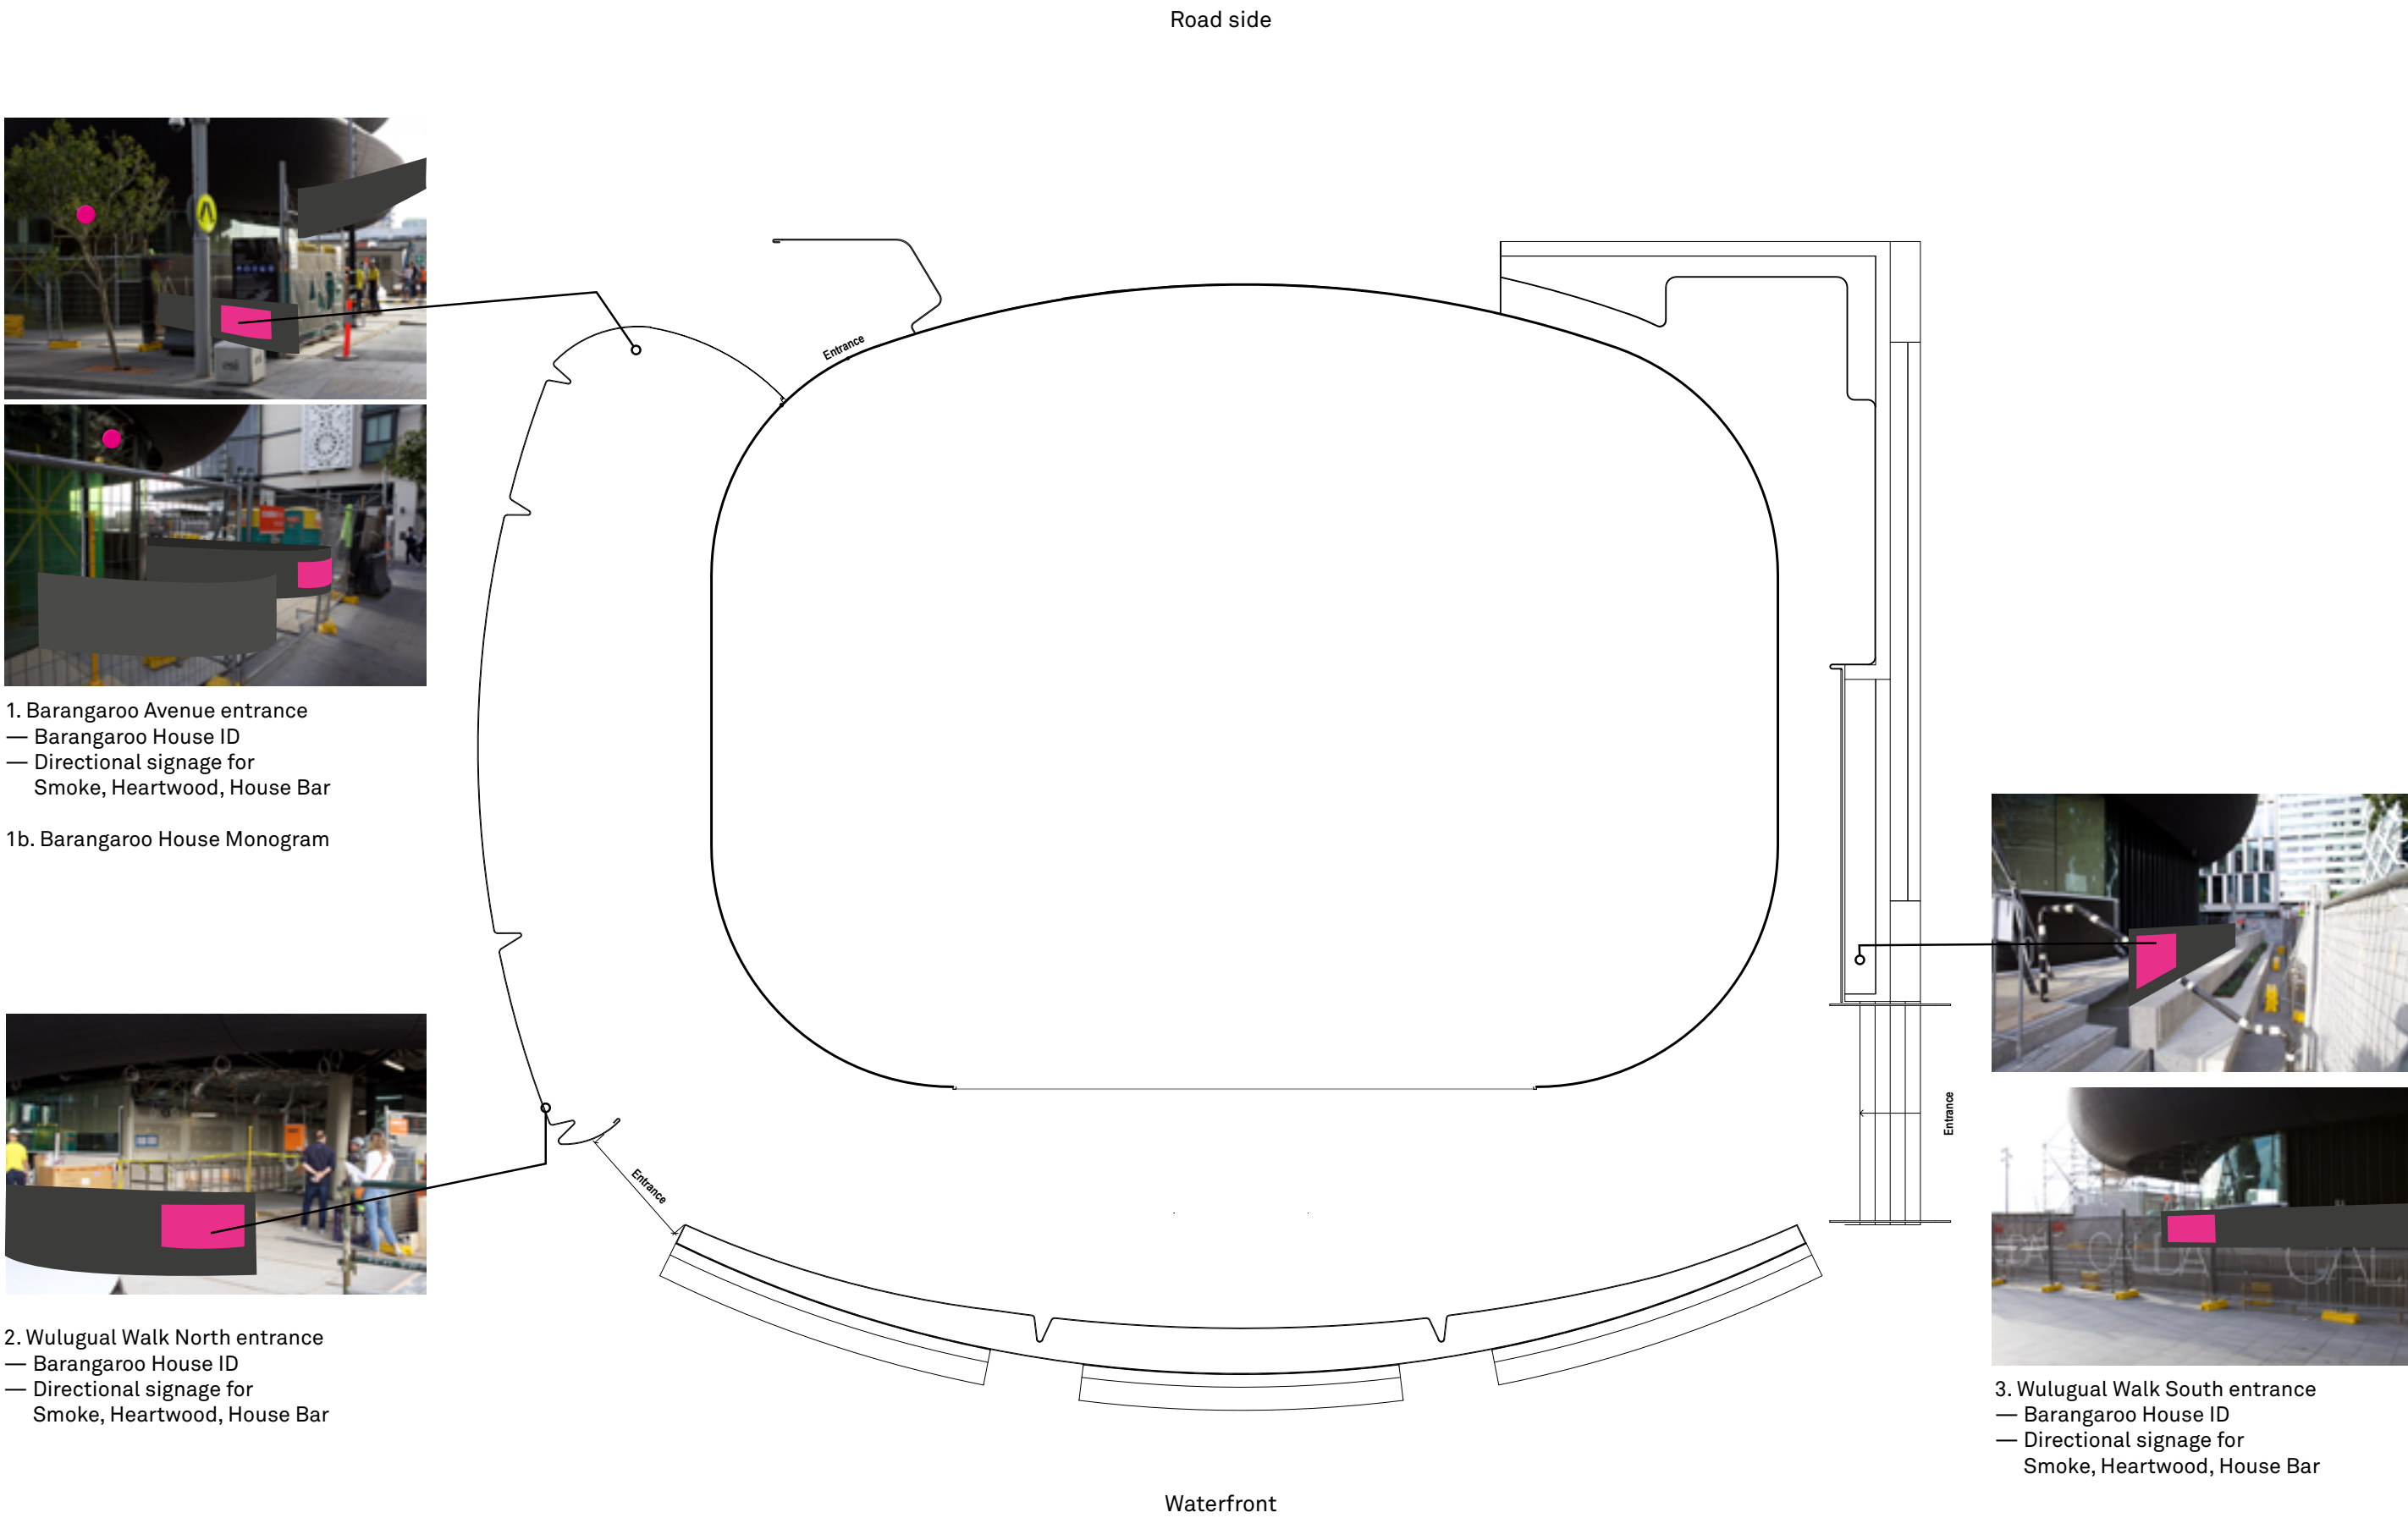


Precinct signage

- Brass
- Backlit
- Pertruding + on glass signage
- Set into flooring
- On glass over entrance

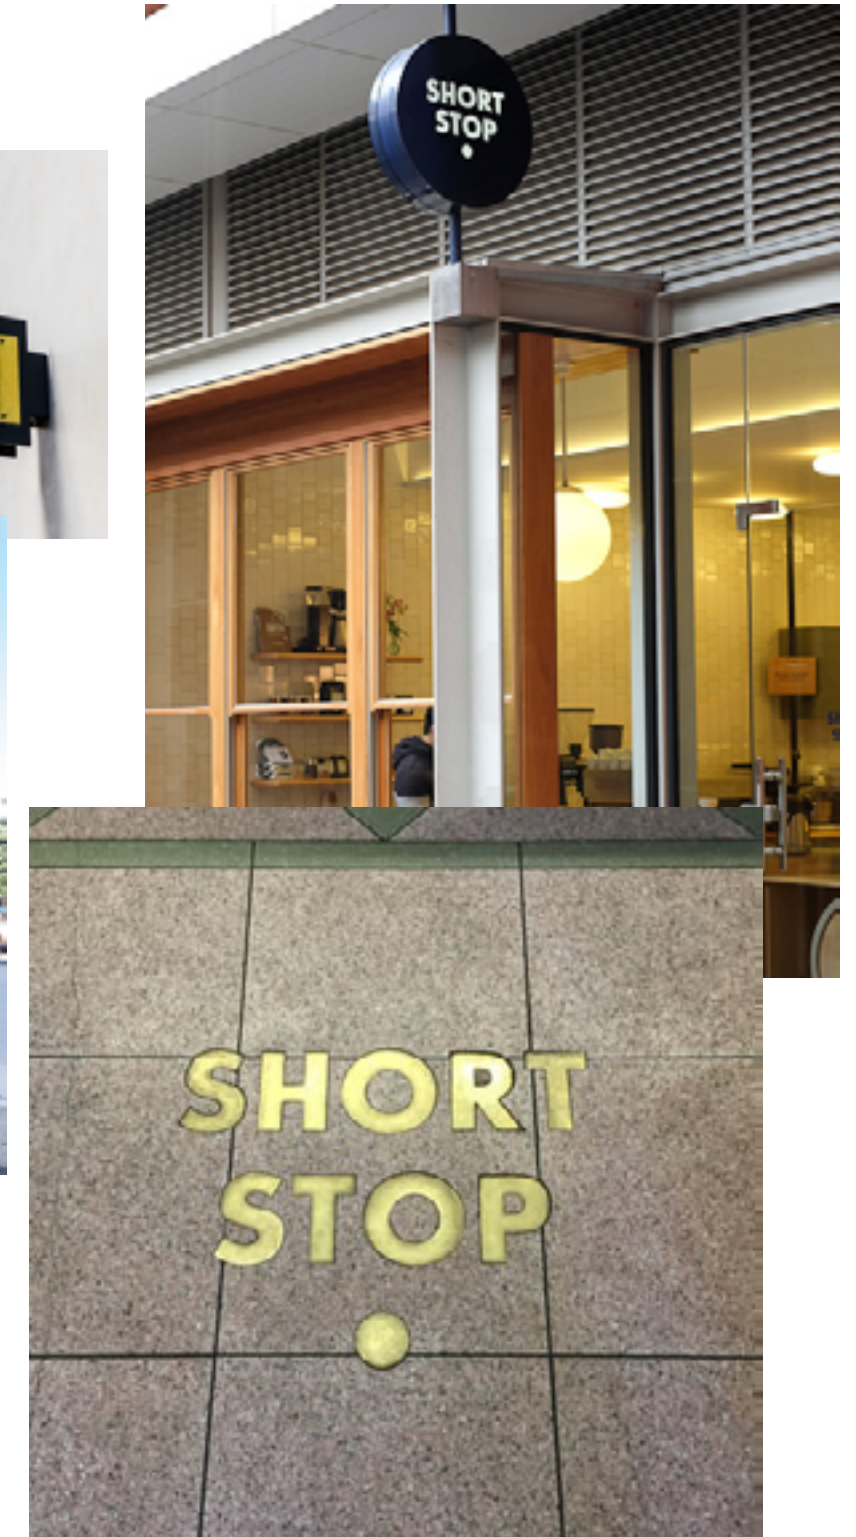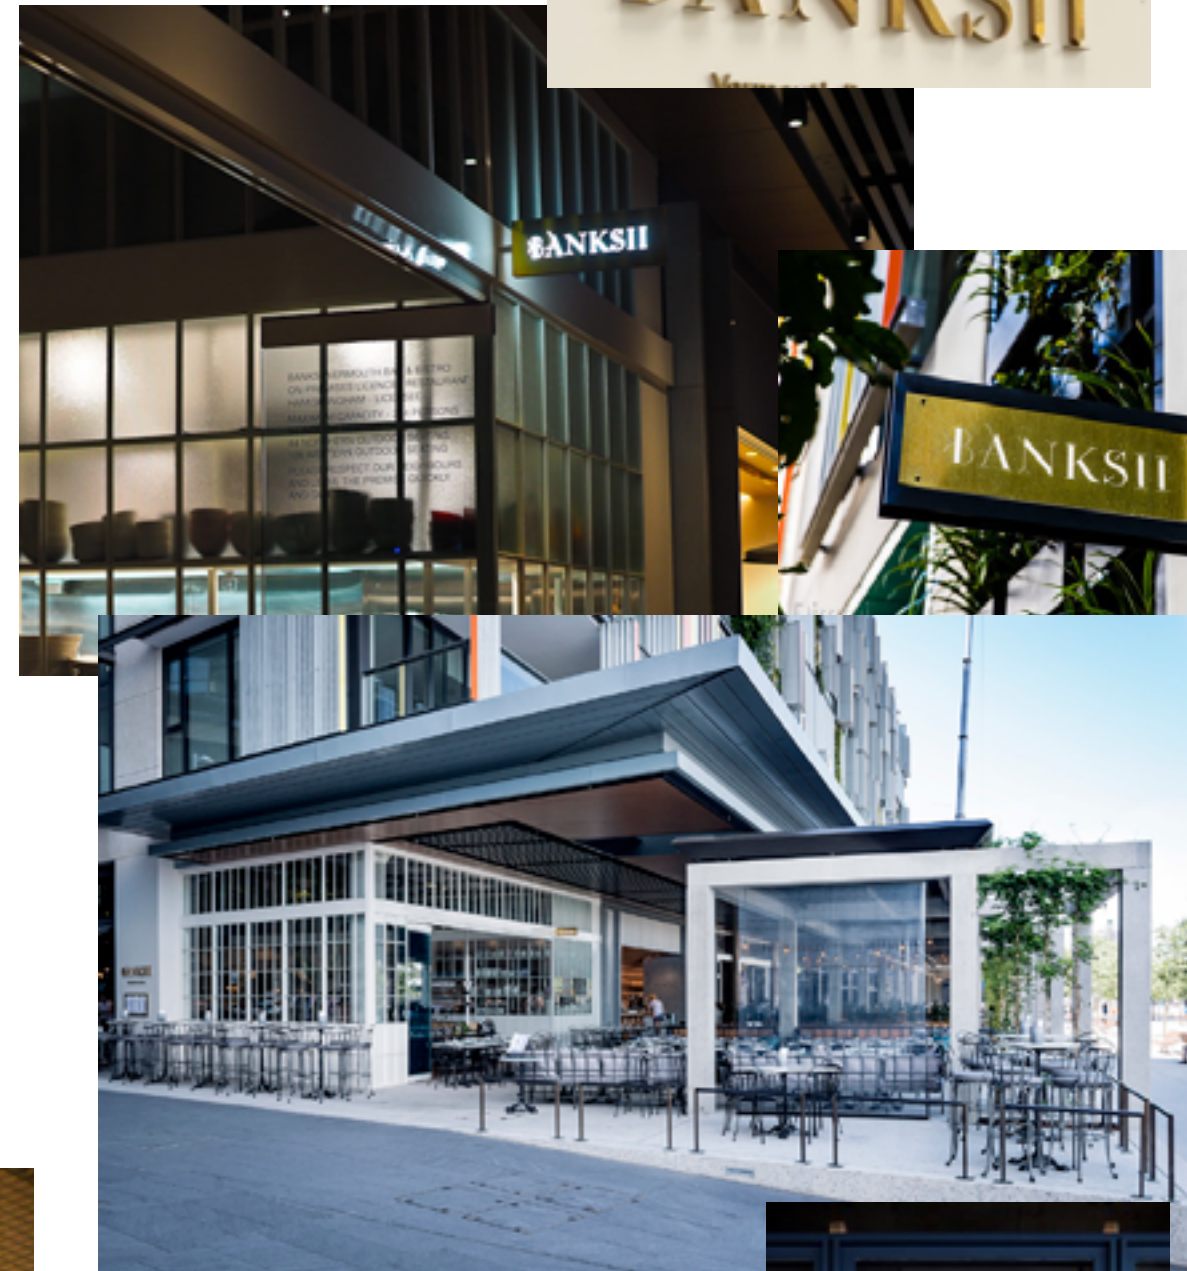

Proposed materiality

- Brass 3d cut lettering
- Backlit to ensure visibility at night

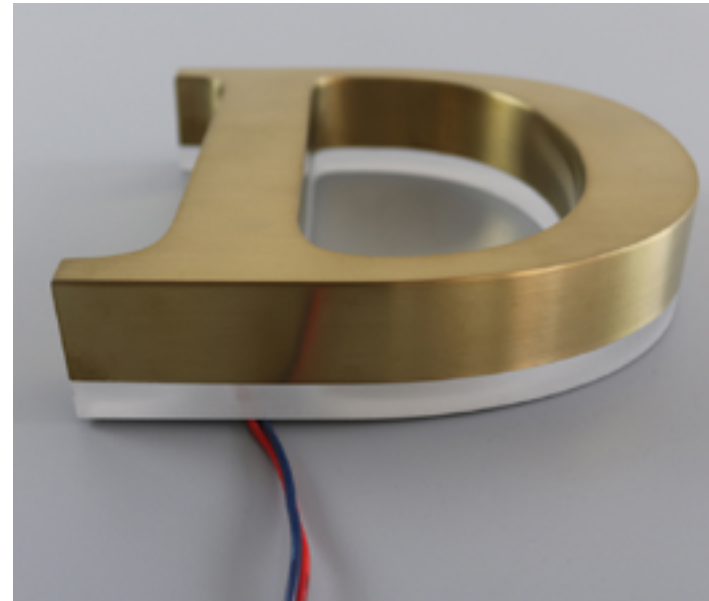

Proposed materiality detail — Entrance sign

Barangaroo House, arrows and names
— 3D illuminated opal acrylic back-lit
letters with brass faces



Barangaroo House

- ← Smoke
- ← Heartwood
- House Bar

Proposed materiality detail — Above door sign

- Monogram
- Brass set on glass window above Barangaroo Avenue entrance door
 - On the reverse (internally facing) a black steel mirrored version is fastened to avoid any fixing material to show through the window.



External view



Side view



Internal view



Proposed signage
— Daytime



Barangaroo House

- ← Smoke
- ← Heartwood
- House Bar

Proposed signage
— Evening





Barangaroo House

- ← Smoke
- ← Heartwood
- House Bar

Location 01



— Barangaroo Avenue entrance

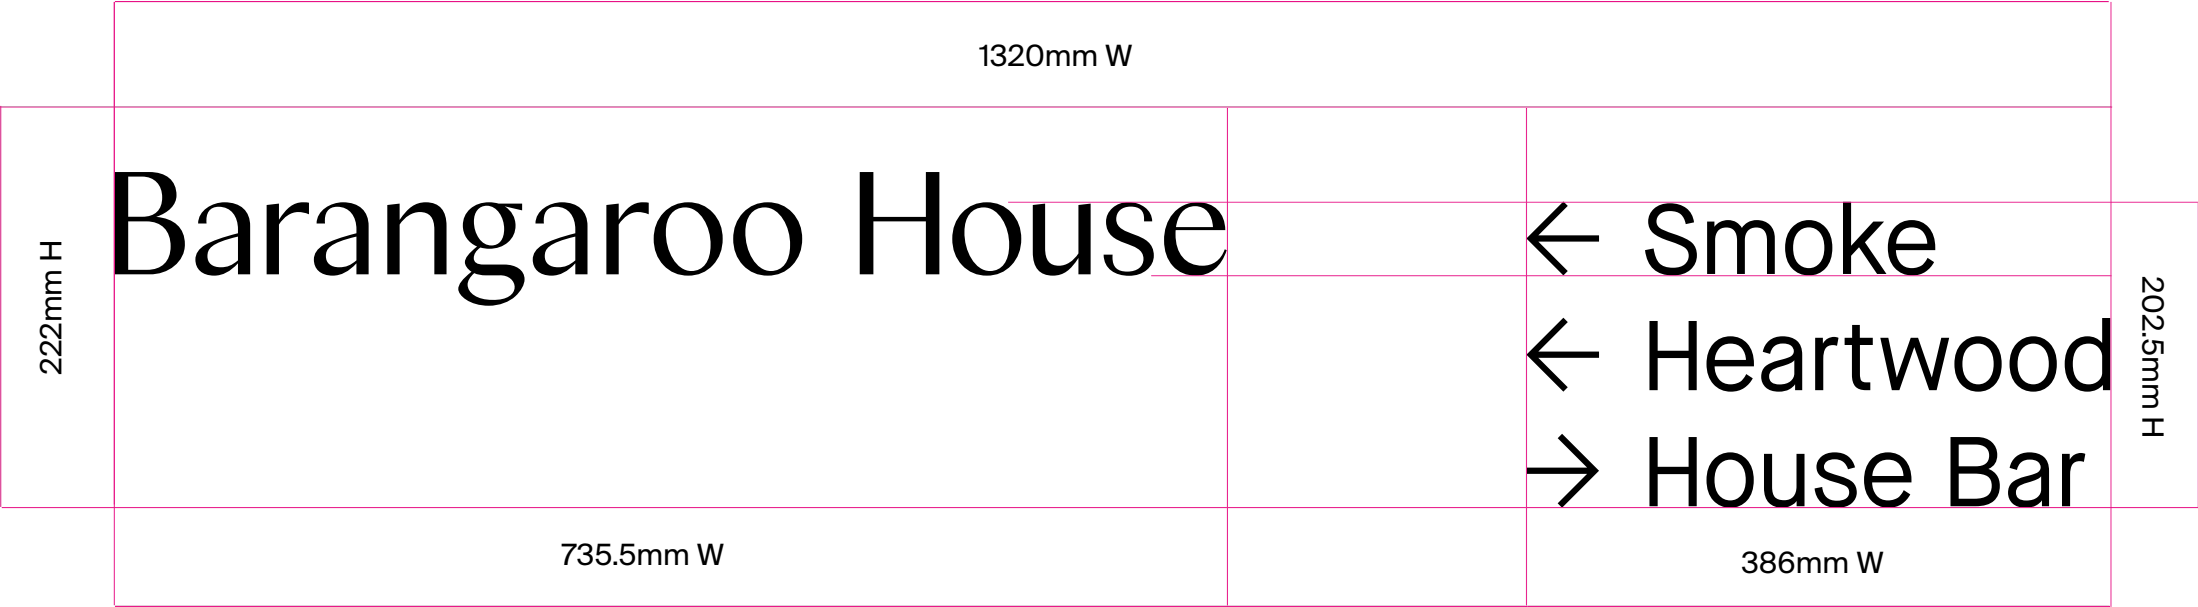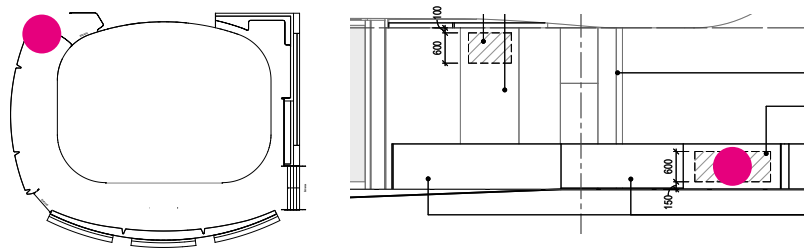

Scale 1:20

Location 01B



— Barangaroo Avenue entrance,
on glass window above door

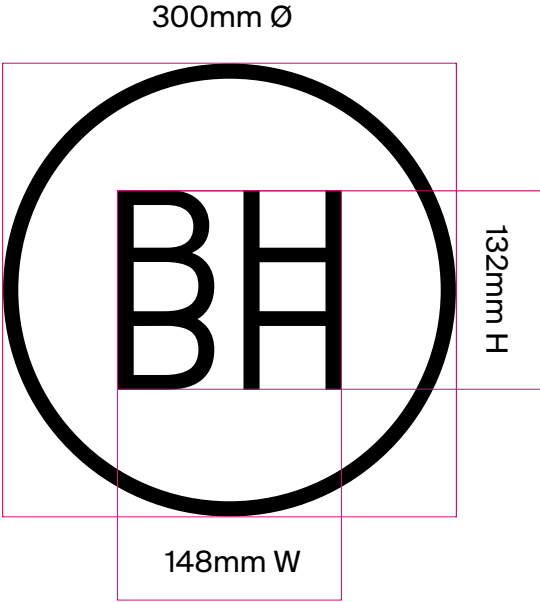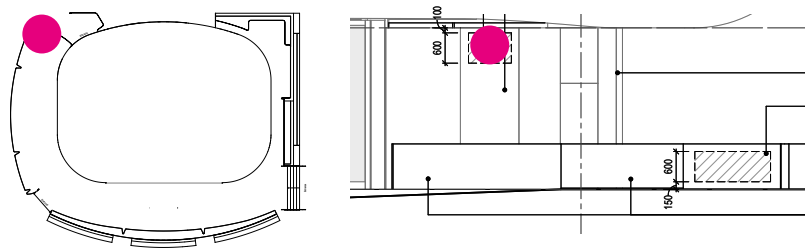

Scale 1:20

Location 02


— Wulugul Walk North entrance

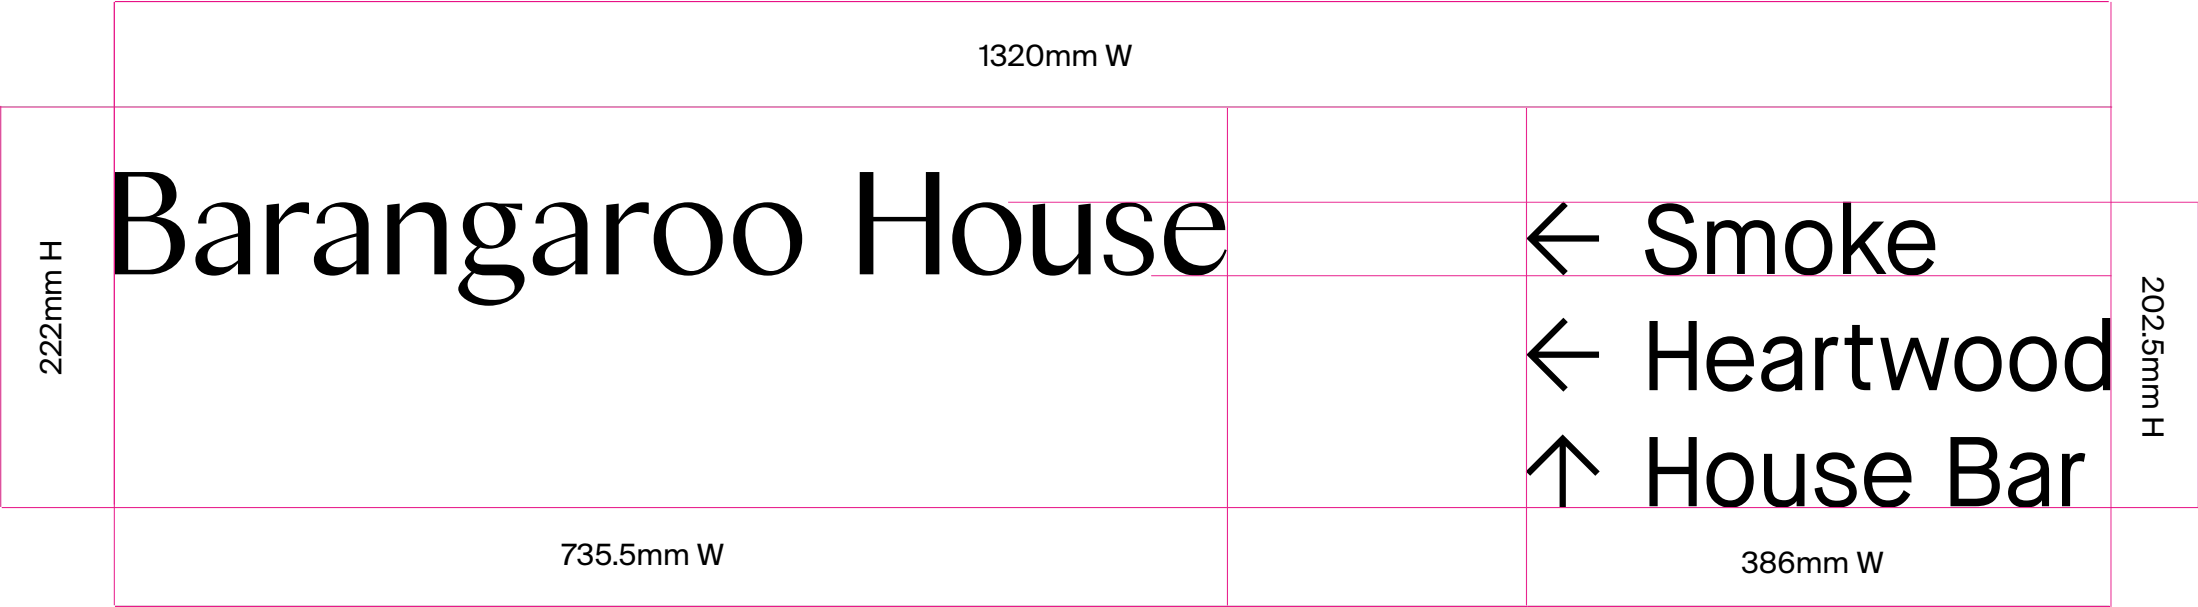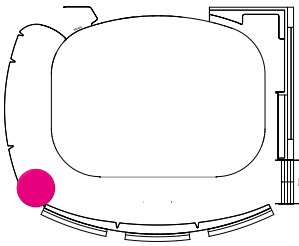

Scale 1:20

Location 03

— Wulugul Walk South entrance

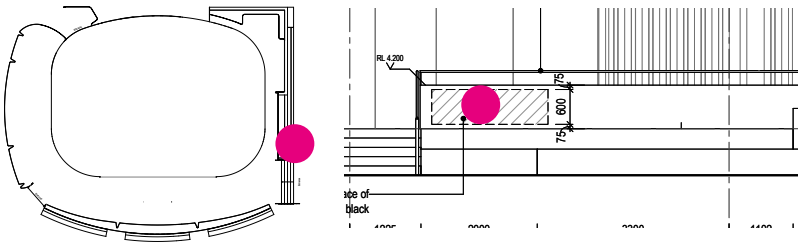

	1320mm W		
222mm H	Barangaroo House		→ Smoke
			→ Heartwood
			↑ House Bar
	735.5mm W		386mm W
			202.5mm H

Scale 1:20

