



01 Cladding Type C - Typical Loggia Facade - Section Work In Progress - For Co

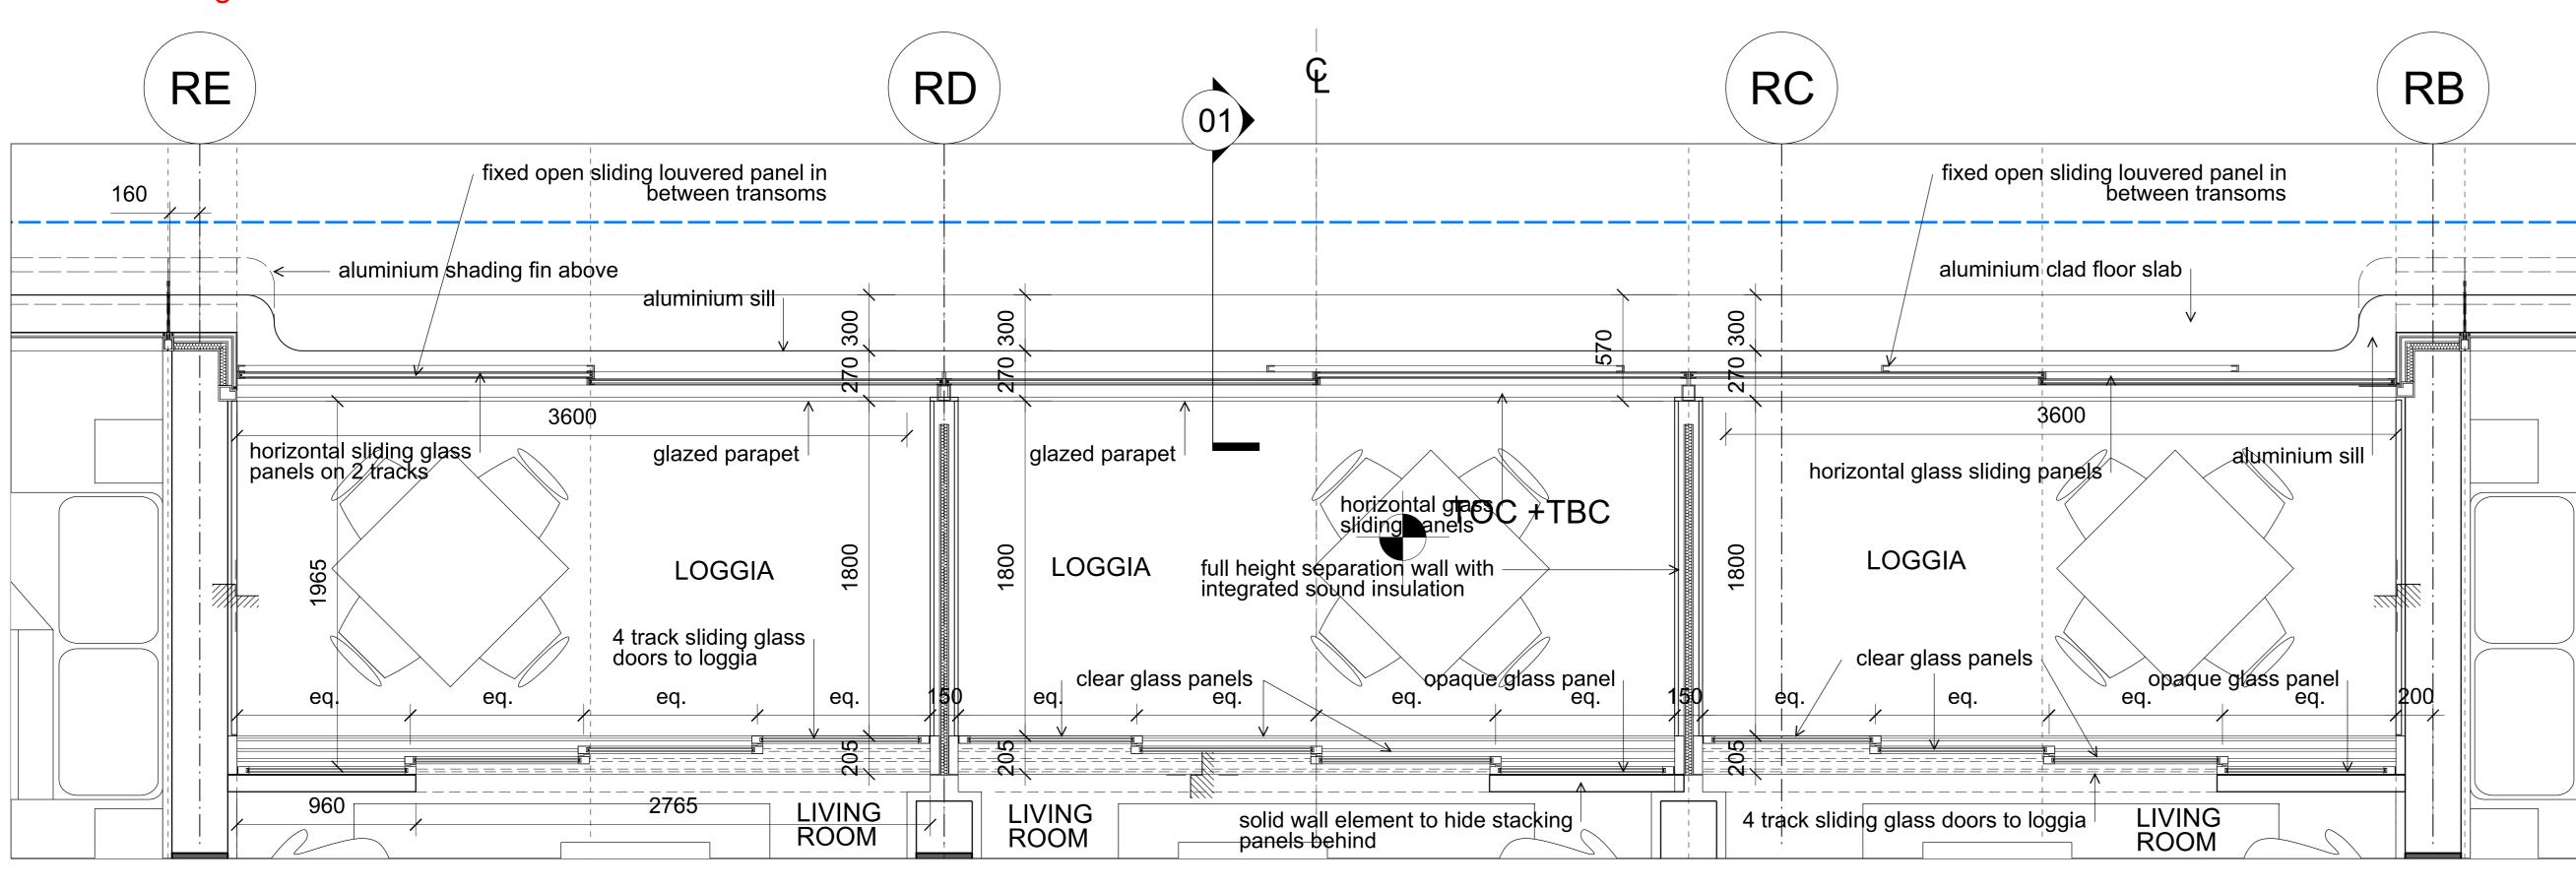


03 Cladding Type C - Typical Loggia Facade - Plan

A0 sheet size

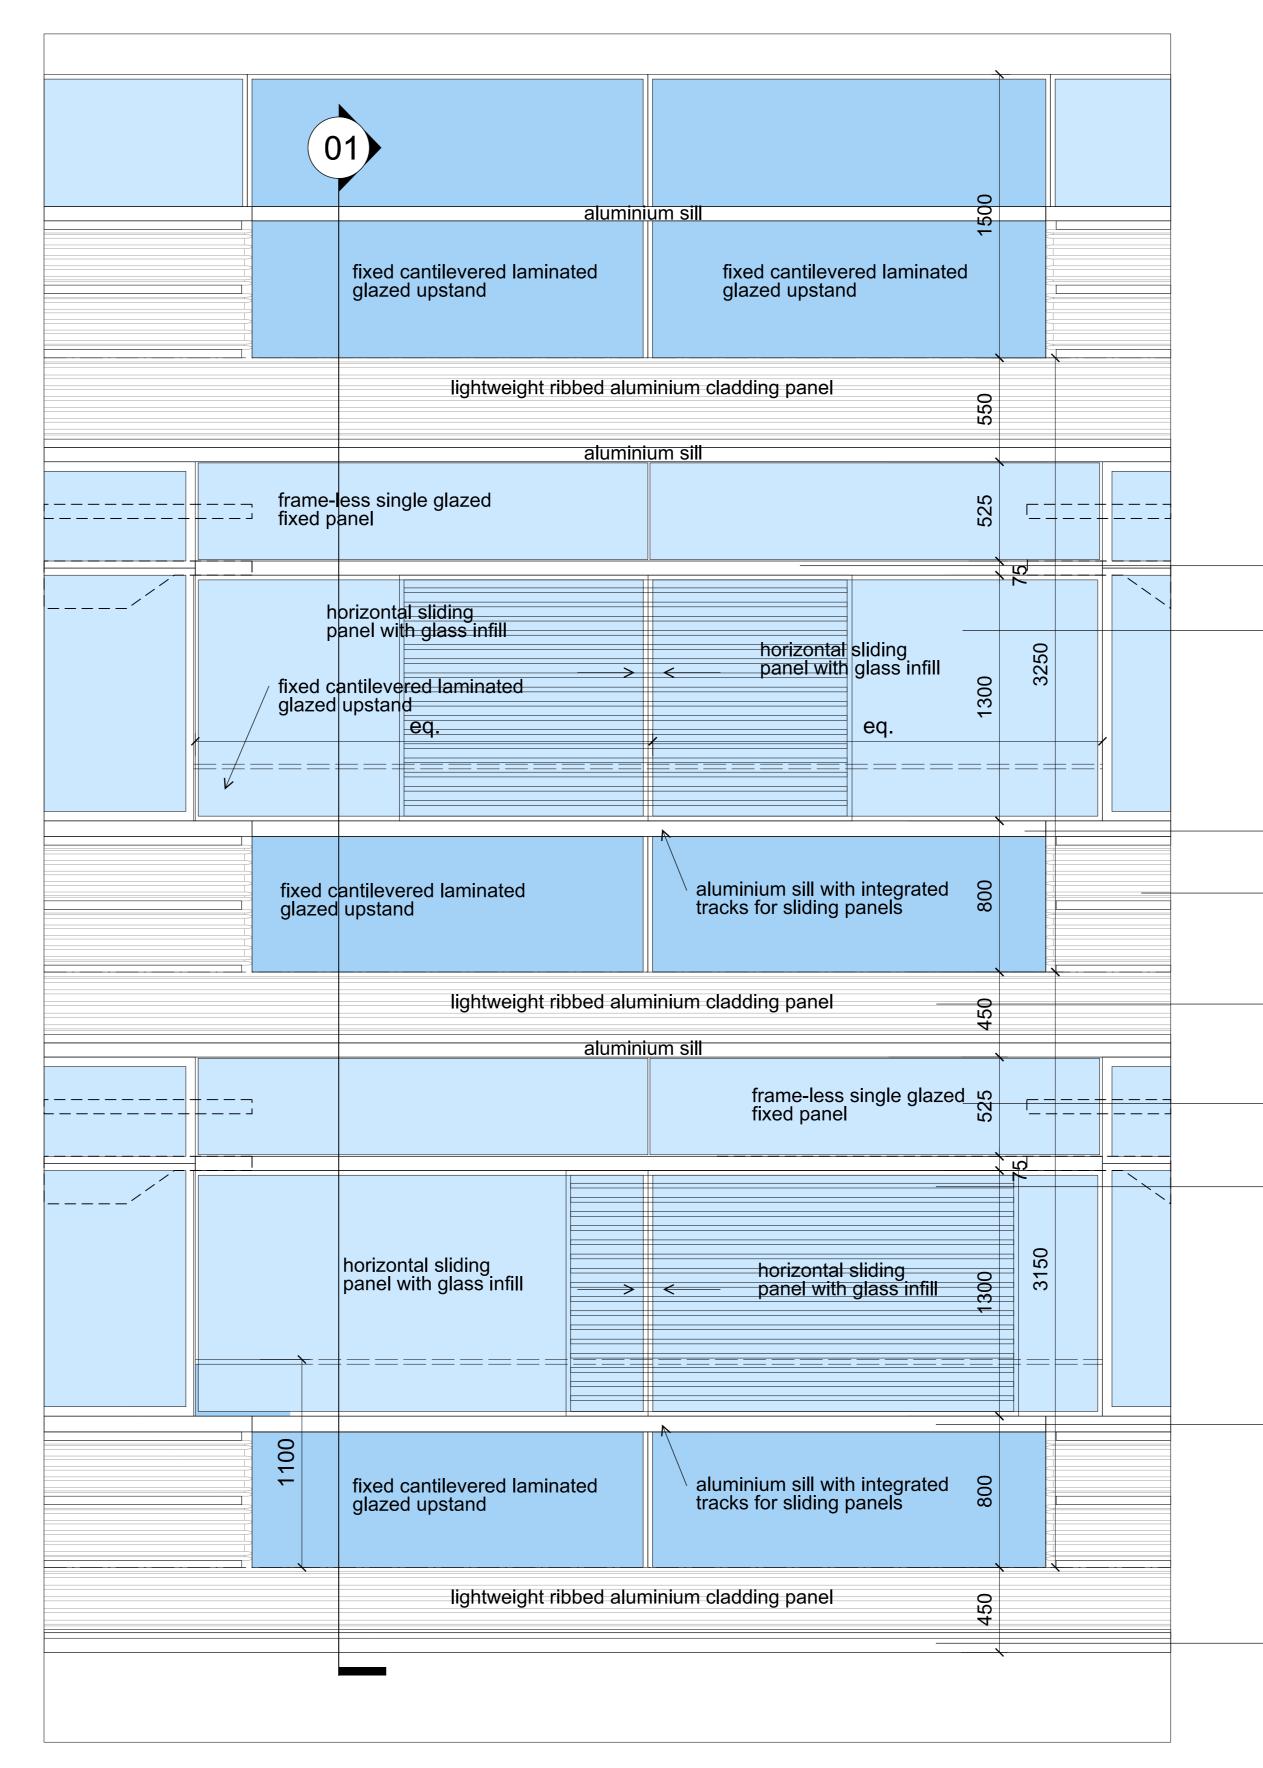

02 Cladding Type C - Typical Loggia Facade - Elevation

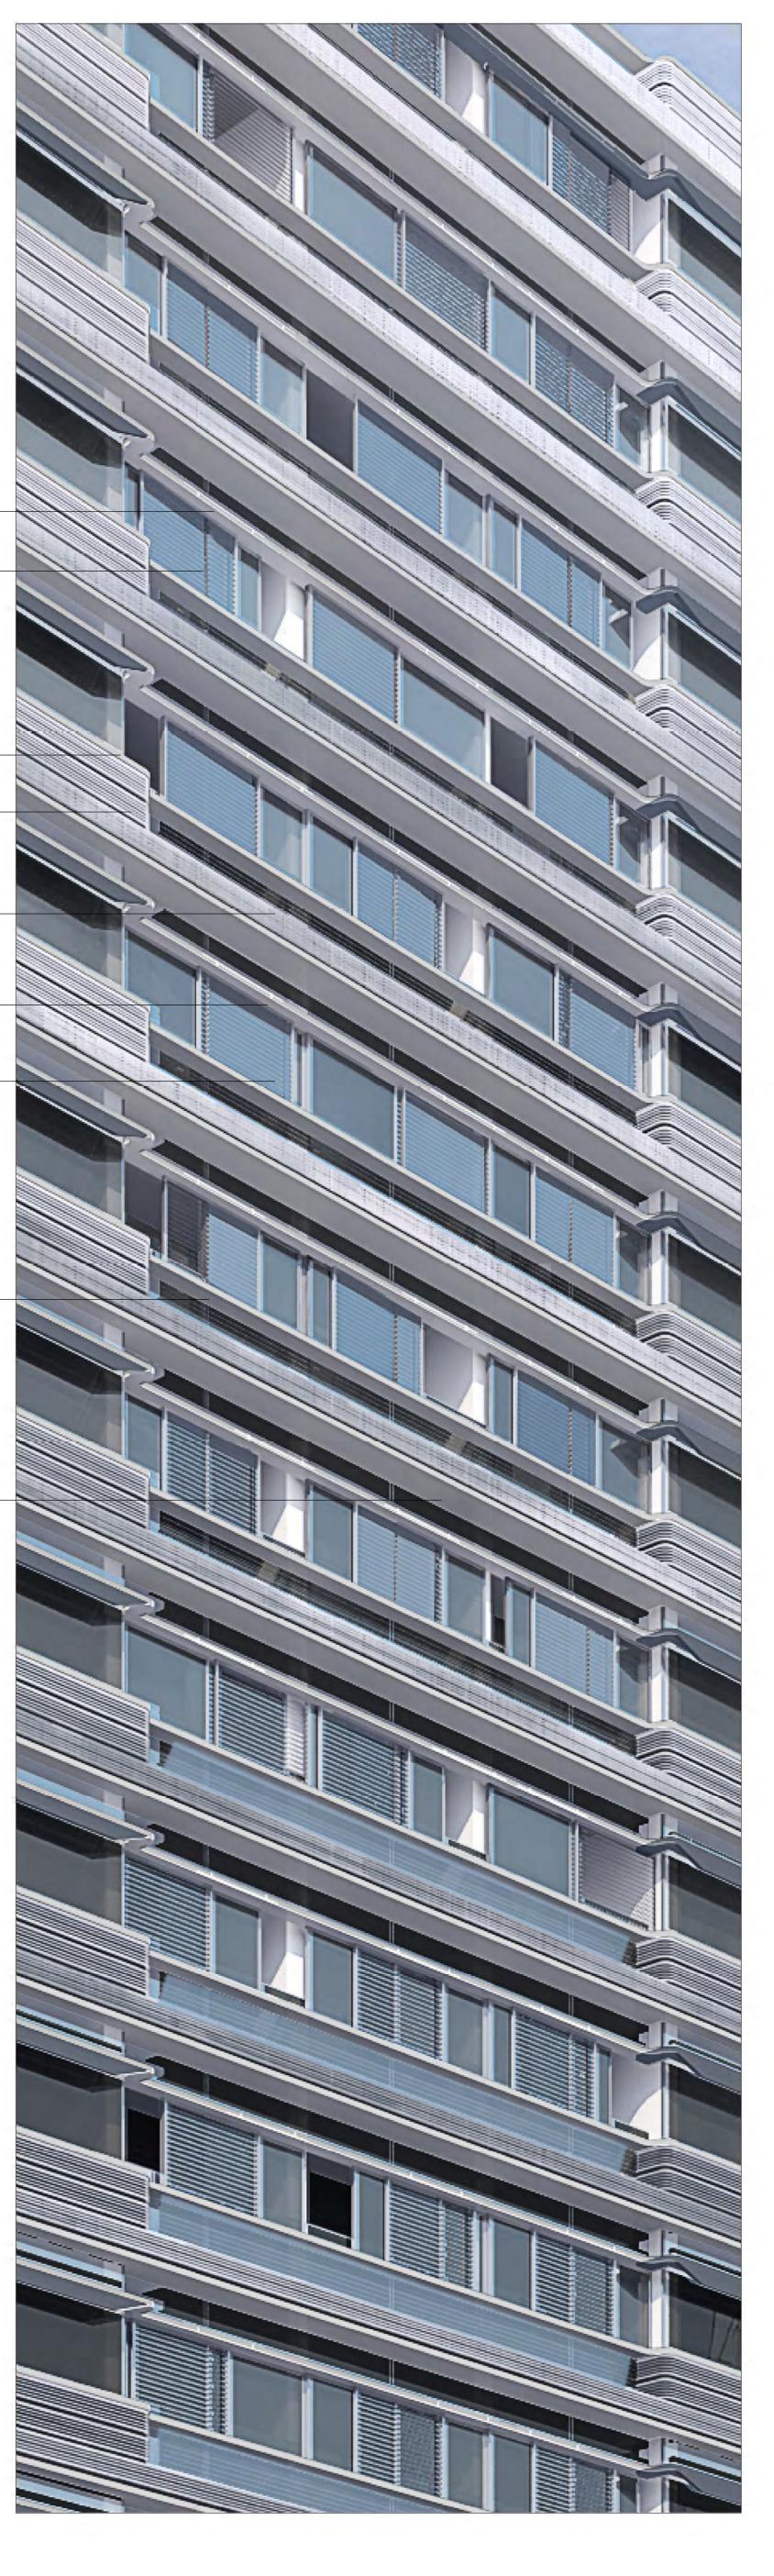

Scale 1:	20		
0.4 m	0	0.4	0.8 m

	Key Conc	cept Plan Envelope	
01	16/01/15 20/06/14	PPR Submission SSD Application	RF RF
Rev.	Date	Reason For Issue For information	Ch
Proje	ct Frasers 20 - 10 t Frasers L11, 48	S Broadway 2 Broadway Sydney NSW 2000 8 Broadway 38 Kent Street Sydney NSW 2000 823 8800 F: 02 8823 8801	ΓΥ
Archi	tect		
Rivers Londo T +44 F +44	side, 22 Hest on SW11 4AN 4 (0)20 7738 4 (0)20 7738	N 3 0455 3 1107	5
P Level Sydne T +61 F +61	Collaboratir T W 17, 9 Castle ey NSW 20 1 (0)2 923254 1 (0)2 9221 4 .ptw.com.au	Architects ereagh St 100 Australia 877	5
Title Blc	ock 1		
Blo Ex Log	ternal ggia	Wall System Type C	

16-JAN-2015 19:03

© Foster + Partners 2008

General Notes

1. Do not scale drawings. Dimensions govern.

2. All dimensions are in millimetres unless noted otherwise.