


09 21 September

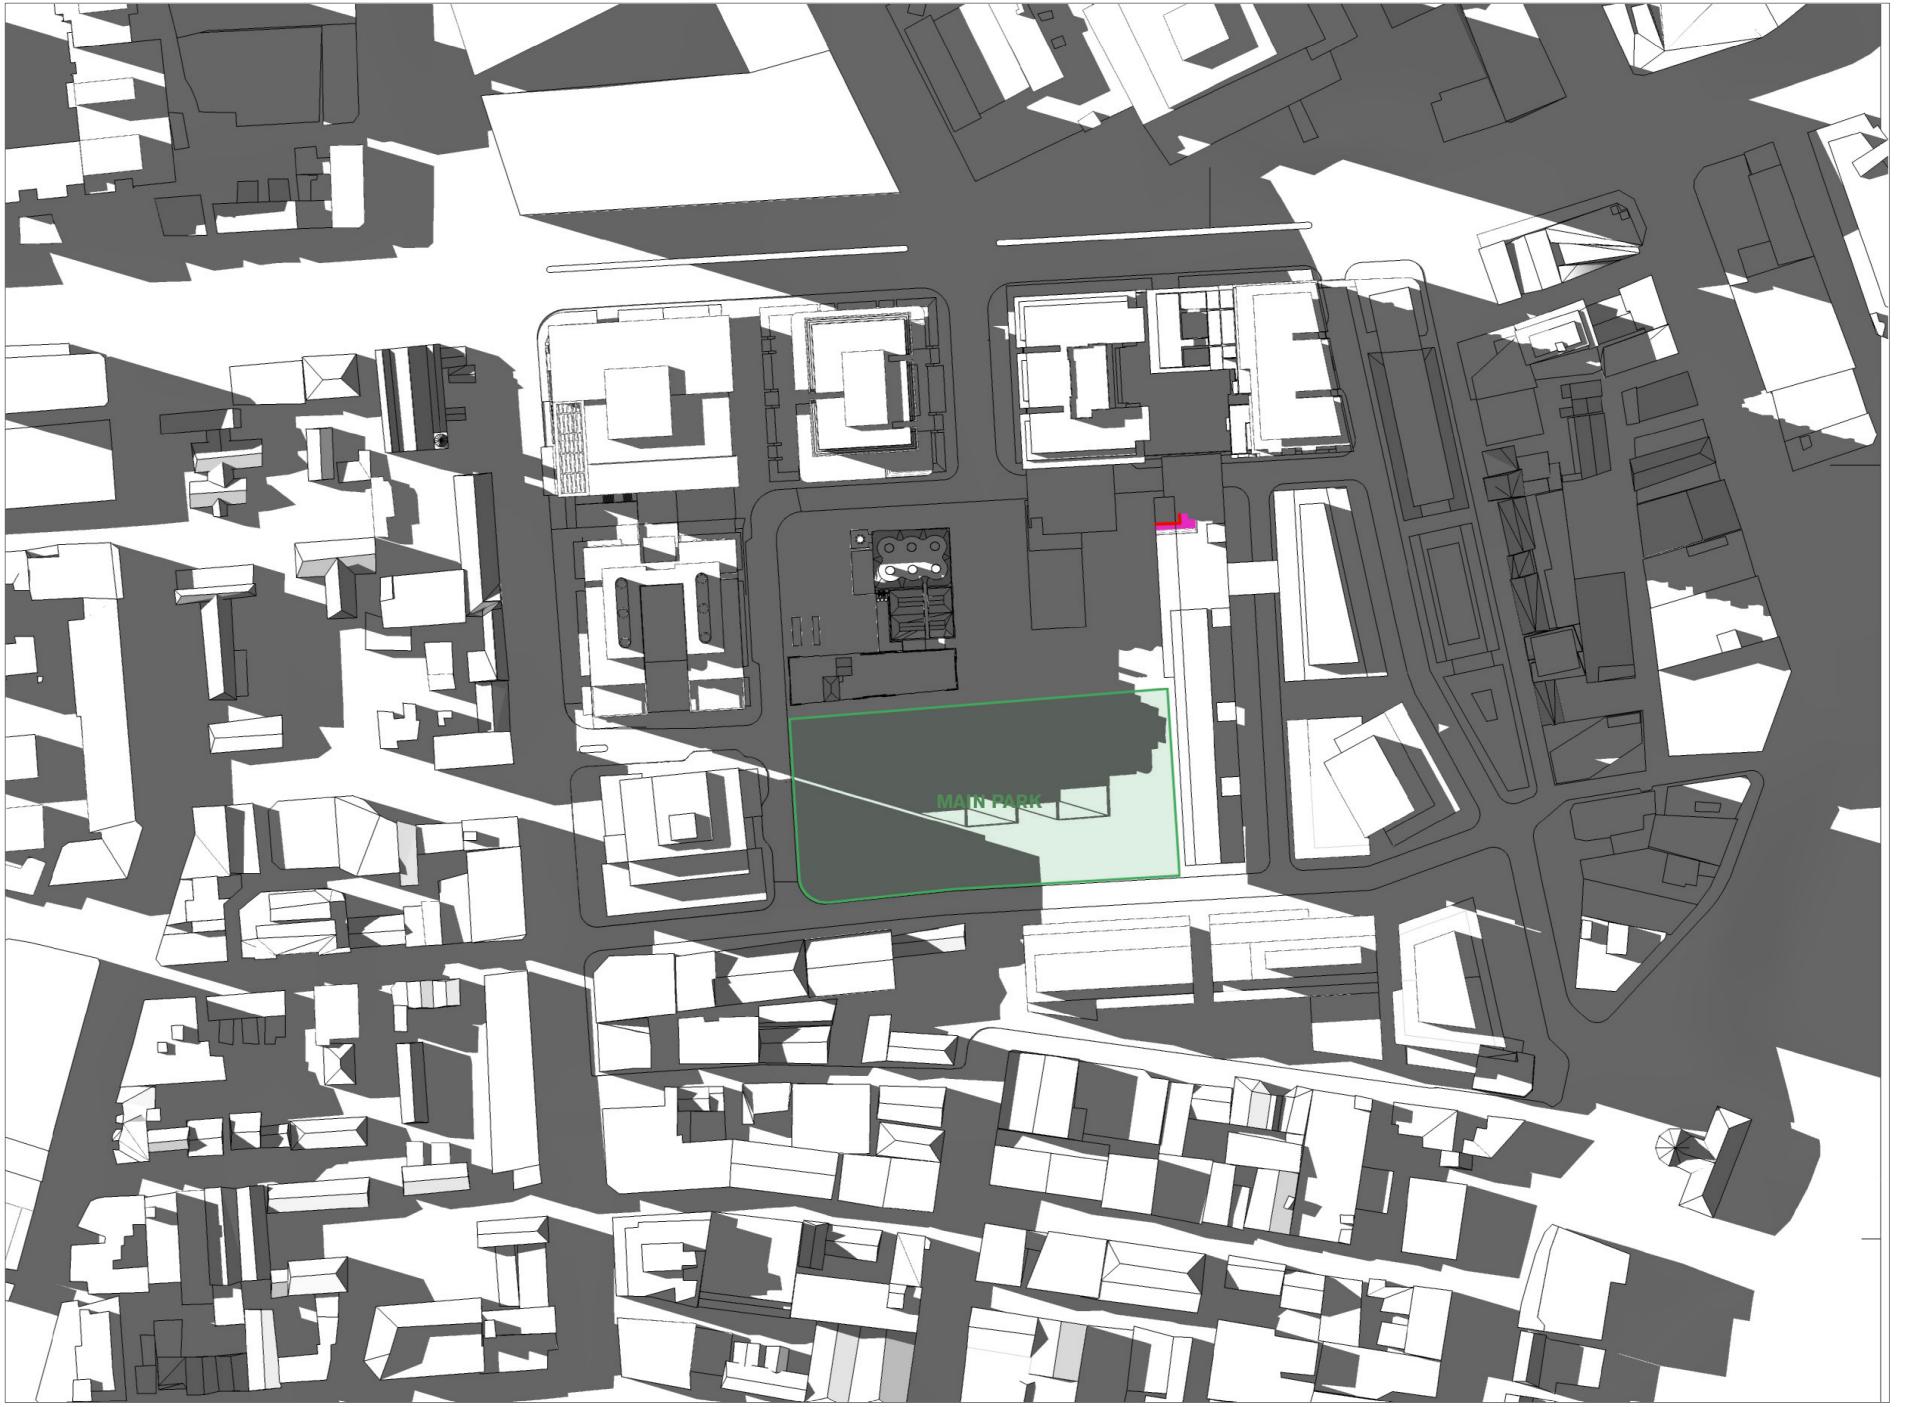

1 1 21 September



10 21 September

General Notes1. Do not scale drawings. Dimensions govern.2. All dimensions are in millimetres unless noted otherwise.3. All dimensions shall be verified on site before proceeding with the work.


4. Foster + Partners shall be notified in writing of any discrepancies.
5. Any areas indicated on this sheet are approximate and indicative only.
6. Australian Eastern Time Zone: UTC/GMT +10 hours

Shadow line of Concept Plan Envelope (MOD9)

Additional SUNLIGHT to masterplan in comparison to B4N-1 S75W - MP08 0253 (MOD4) application

Additional SHADOW to masterplan in comparison to B4N-1 S75W - MP08 0253 (MOD4) application

NOTE: shadow study and comparison indicative only. All areas are to be confirmed by a specialist consultant

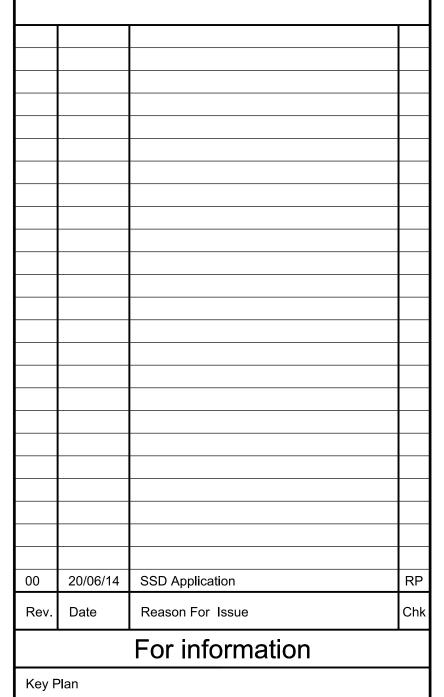

Project Frasers Broadway 20 - 102 Broadway Sydney NSW 2000

Client Frasers Broadway
L11, 488 Kent Street Sydney NSW 2000
T: 02 8823 8800 F: 02 8823 8801

Foster + Partners

Riverside, 22 Hester Road London SW11 4AN T +44 (0)20 7738 0455 F +44 (0)20 7738 1107

Local Collaborating Architect

PTW Architects

Level 17, 9 Castlereagh St
Sydney NSW 2000 Australia
T +61 (0)2 92325877
F +61 (0)2 9221 4139
www.ptw.com.au

Block 1 Shadow Studies

Project No. | Scale @ A0 | Date | Drawn | 2094 | NTS | 20/06/14 | DS | Number | Revisio | O0 |

13-JUN-2014 16:38

© Foster + Partners 2008

A0 sheet size