


LINER DETAIL FOR WATER CASCADE


SCALE 1:50 @ A3

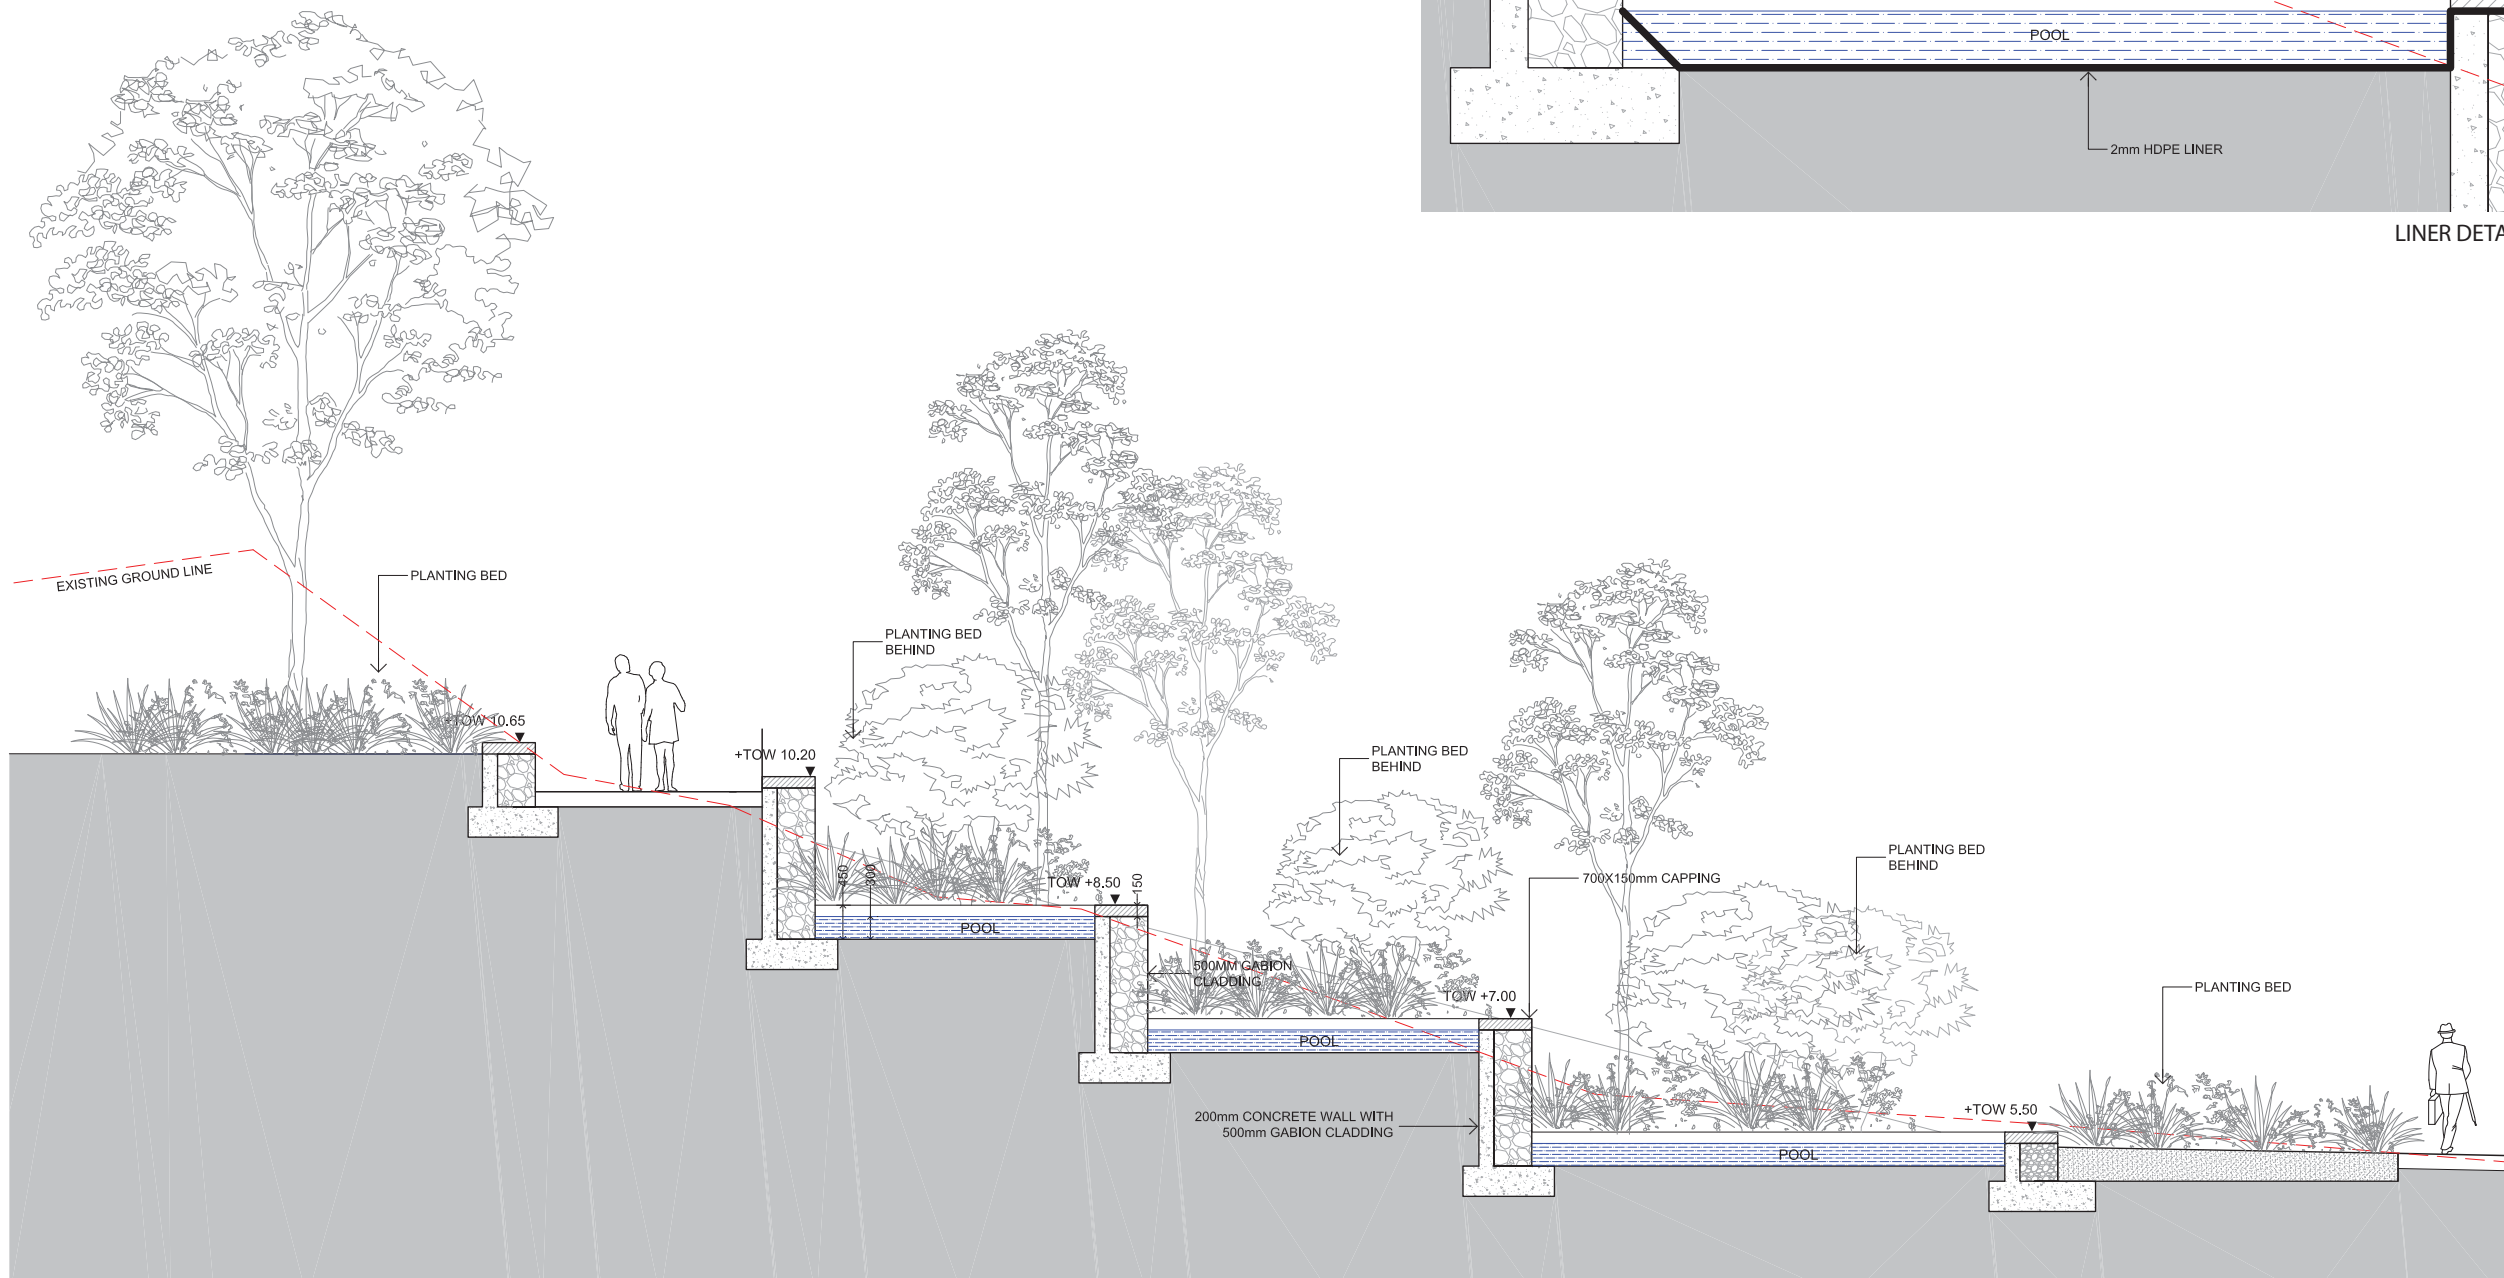

SECTION THROUGH WATER CASCADES

SCALE 1:100 @ A3



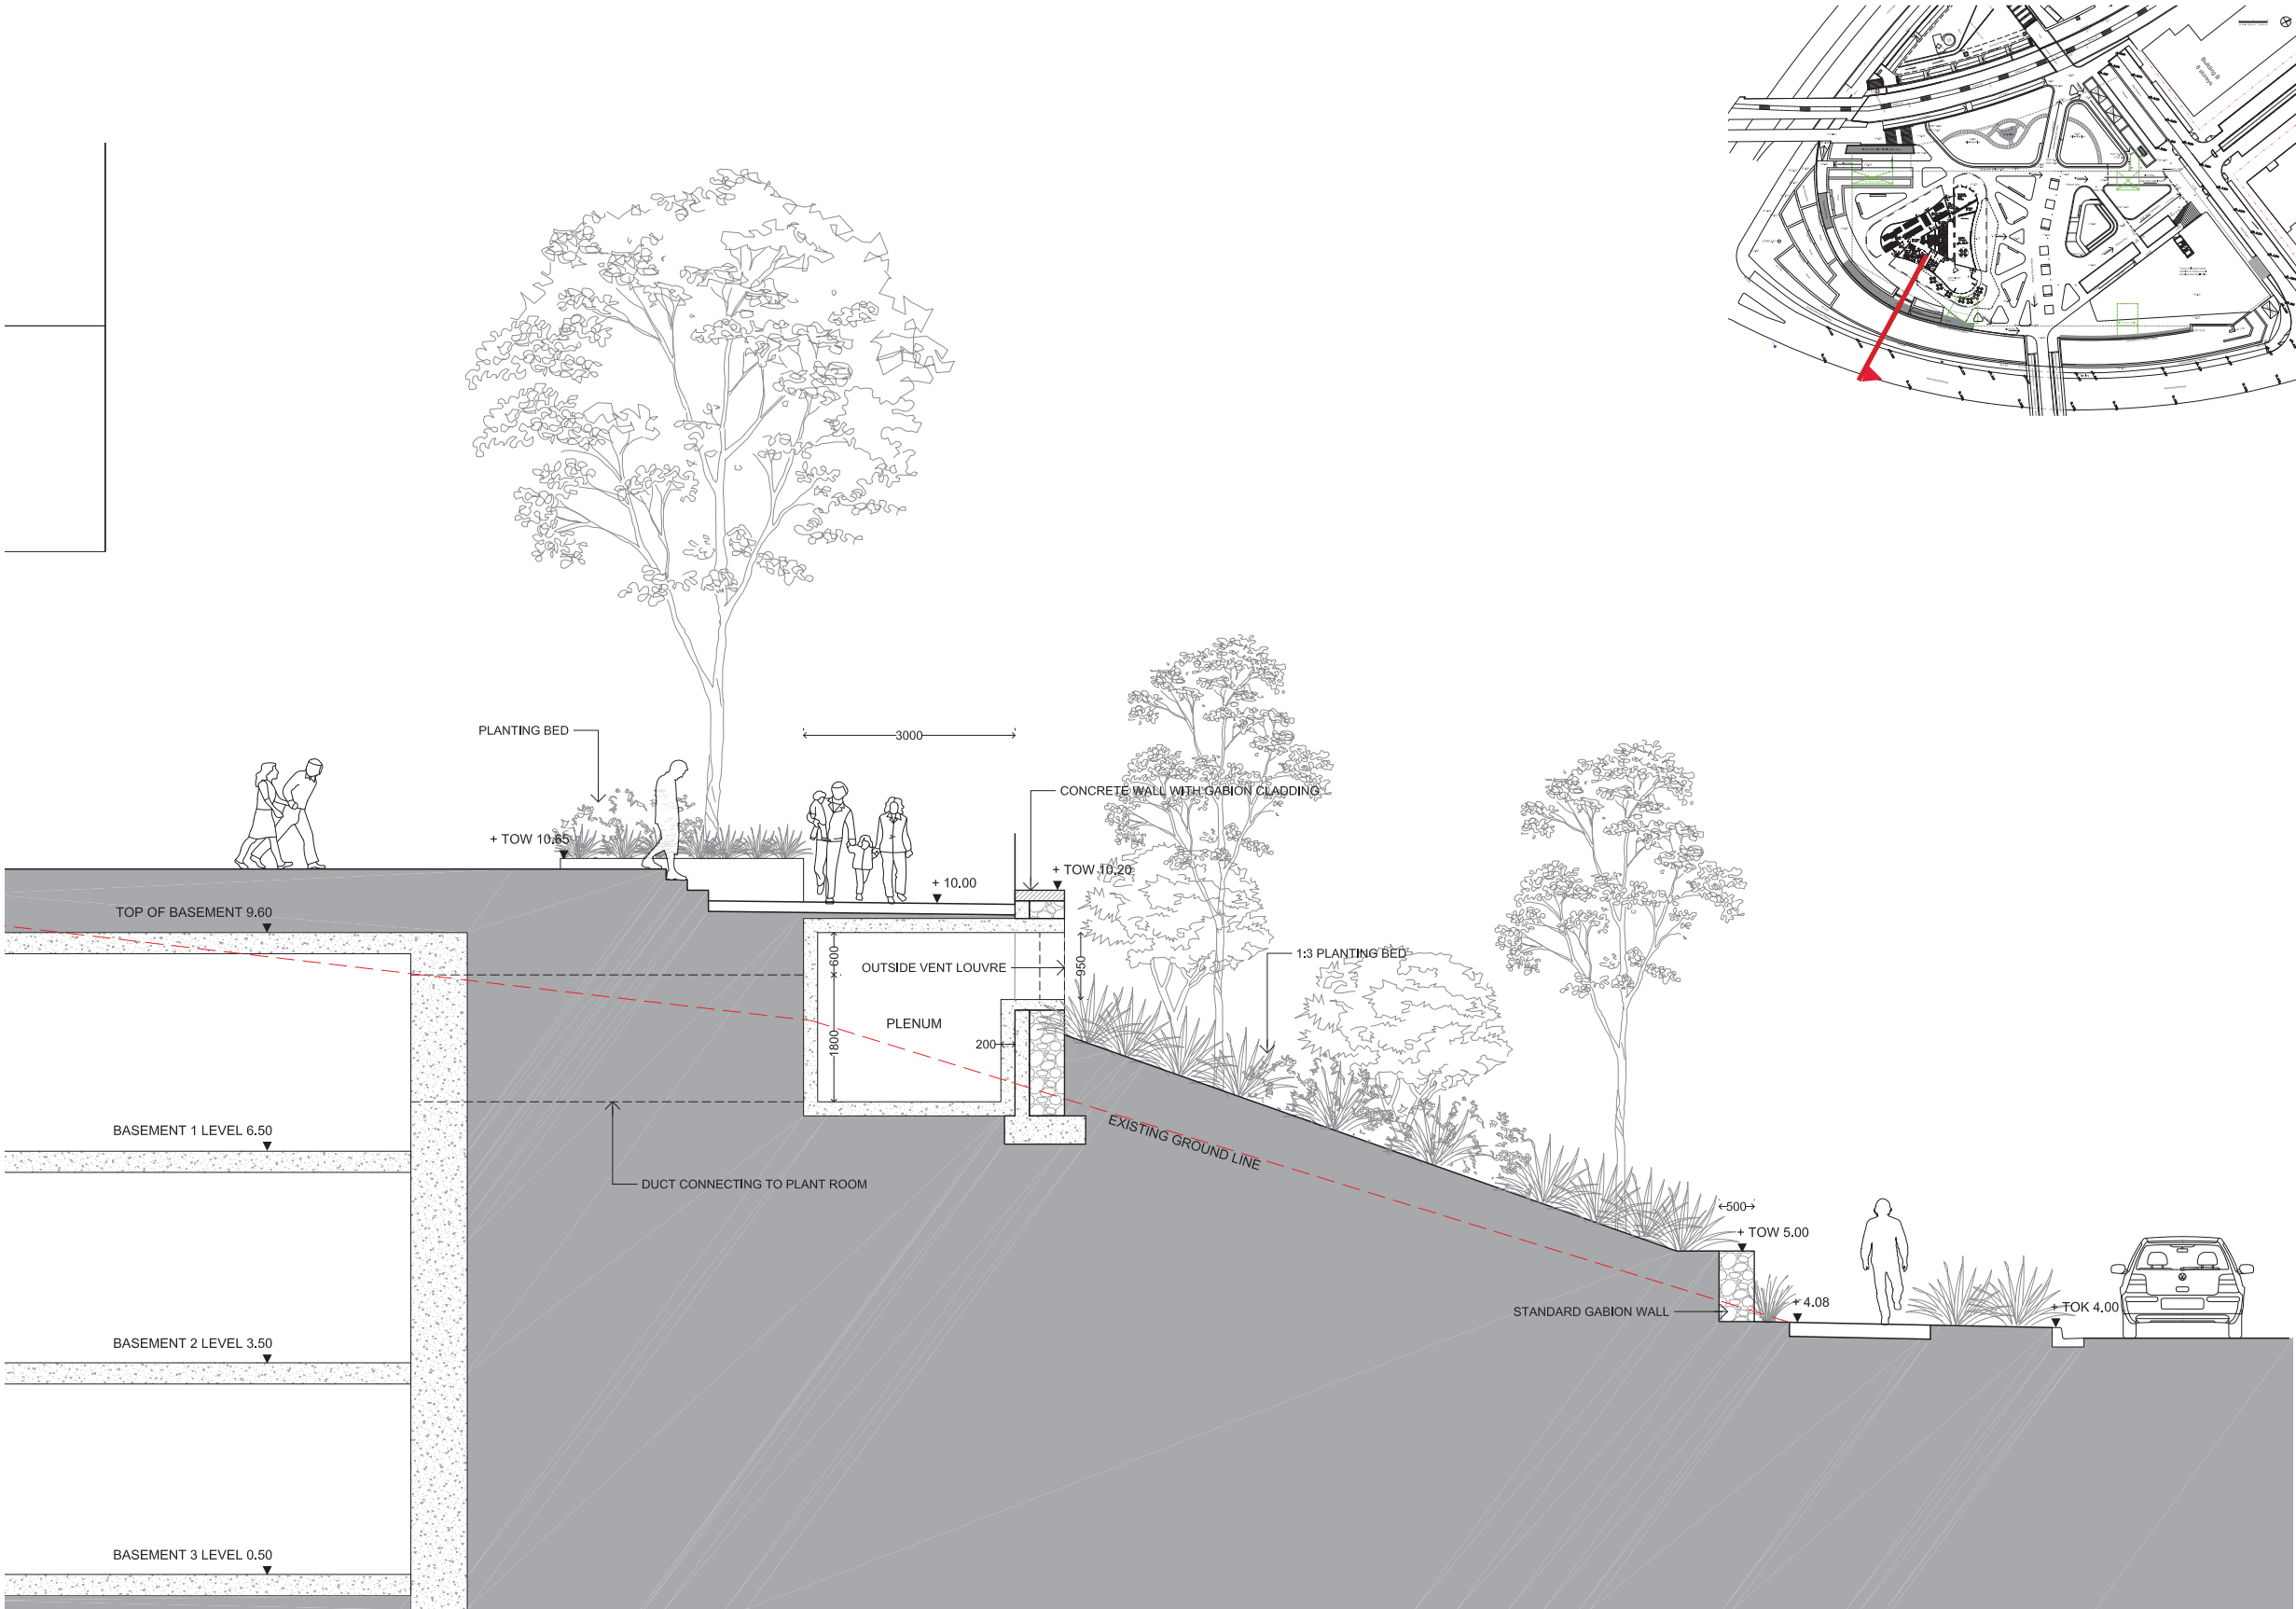

SECTION THROUGH EXHAUST VENT AND PLANTING BED  
SCALE 1:100 @ A3






SECTION THROUGH EXHAUST VENT AND PLANTING BED

SCALE 1:100 @ A3



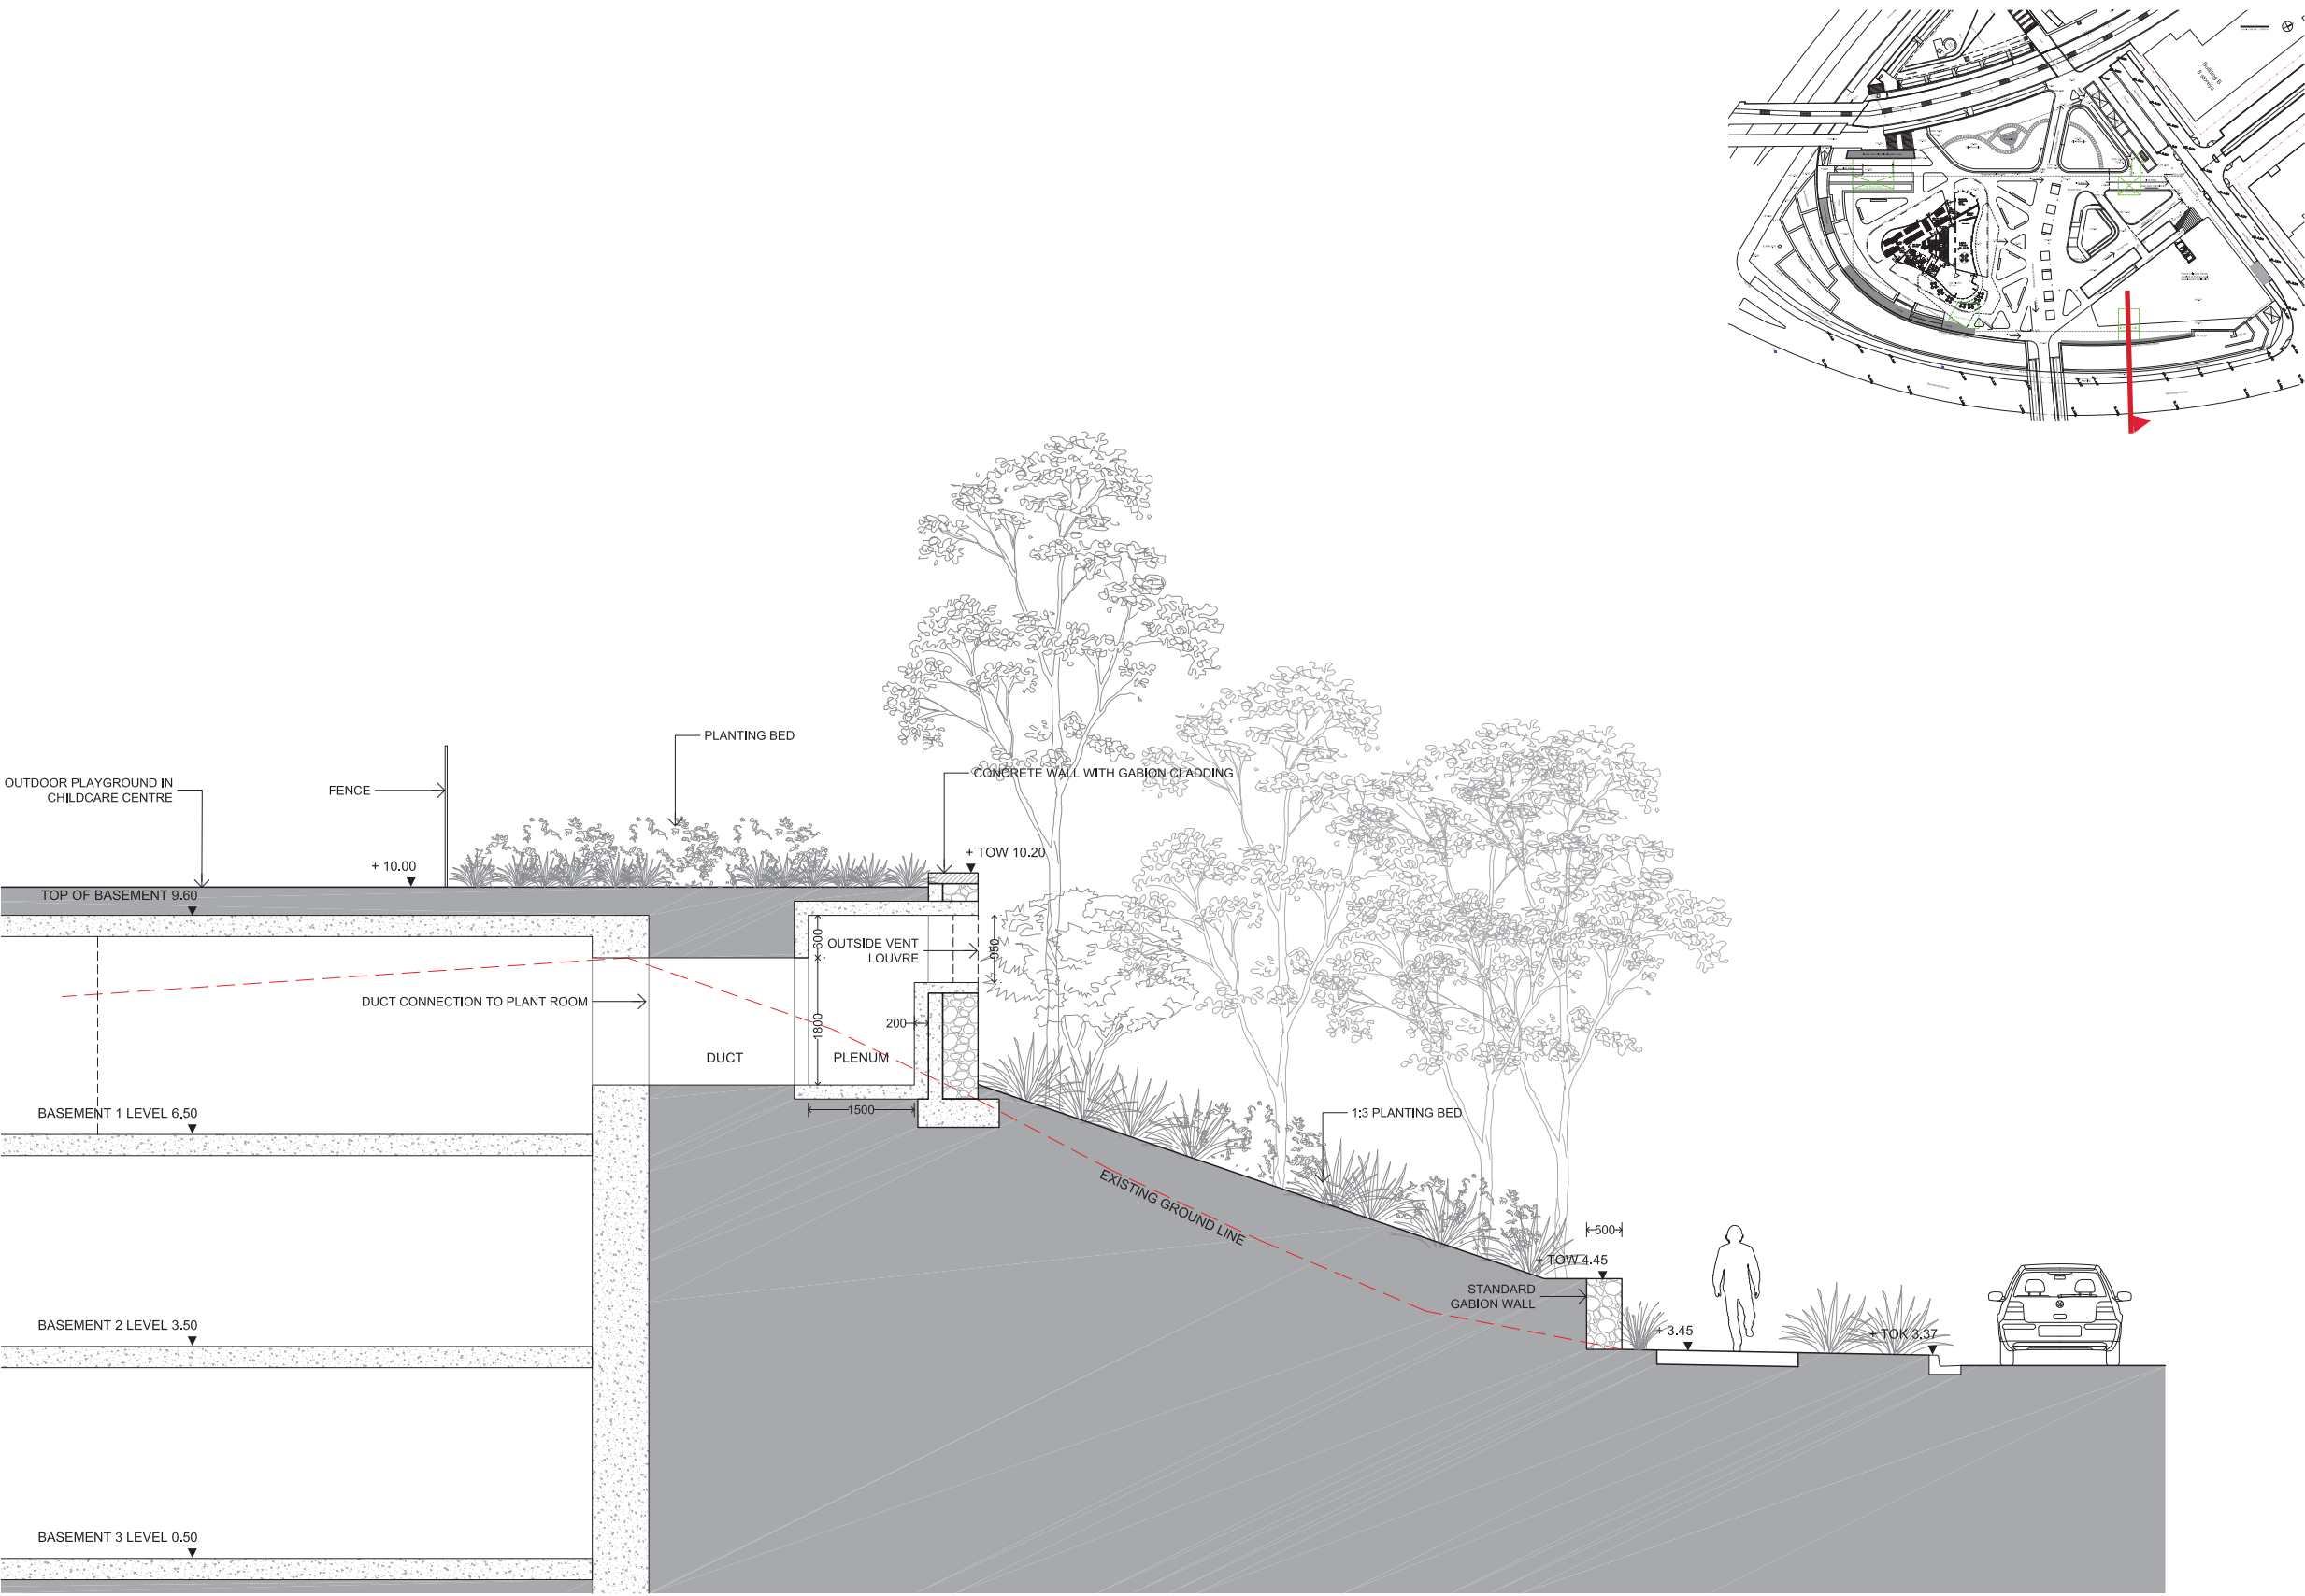

SECTION THROUGH EXHAUST VENT AND PLANTING BED

SCALE 1:100 @ A3