

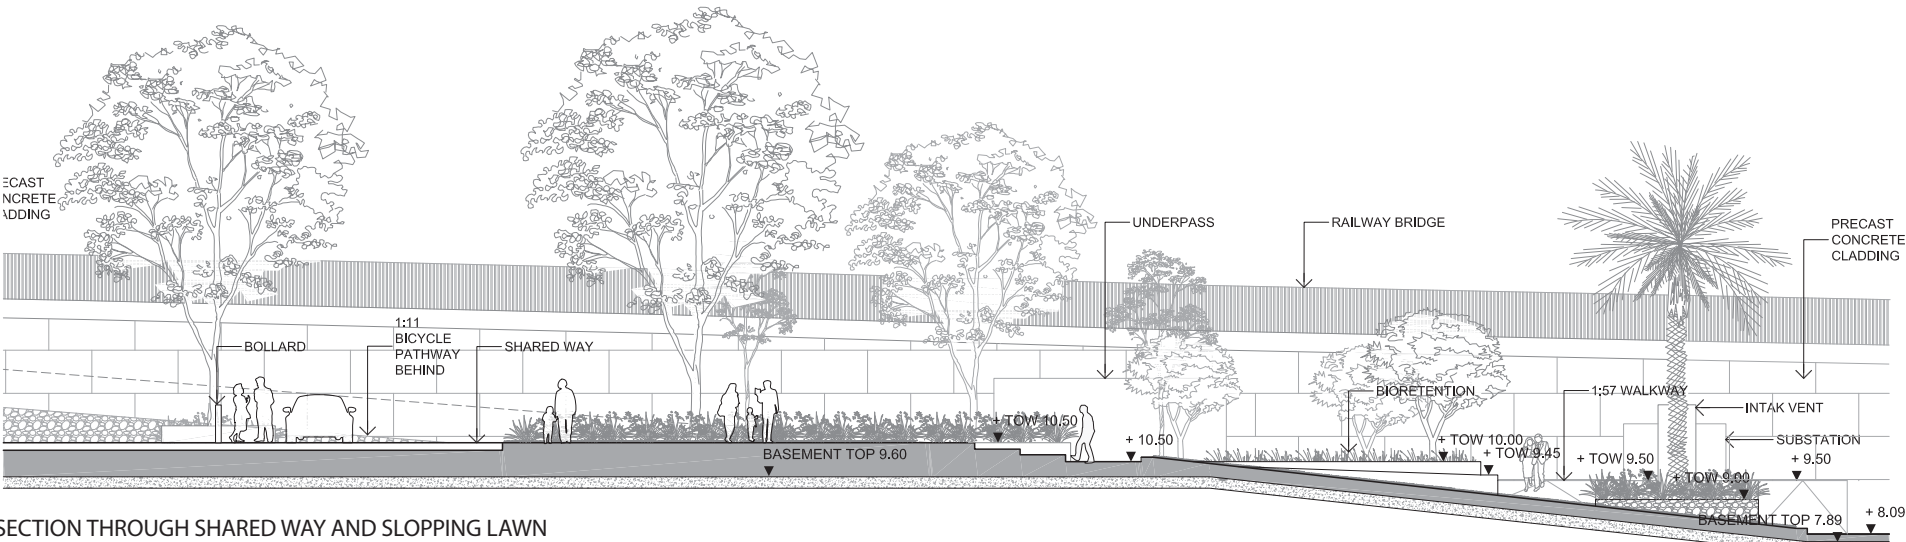
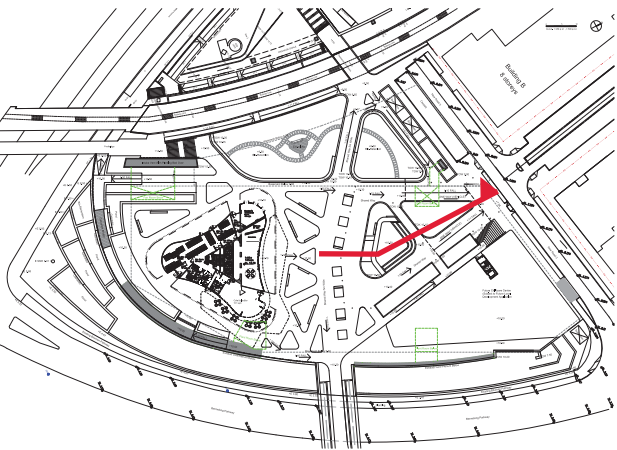


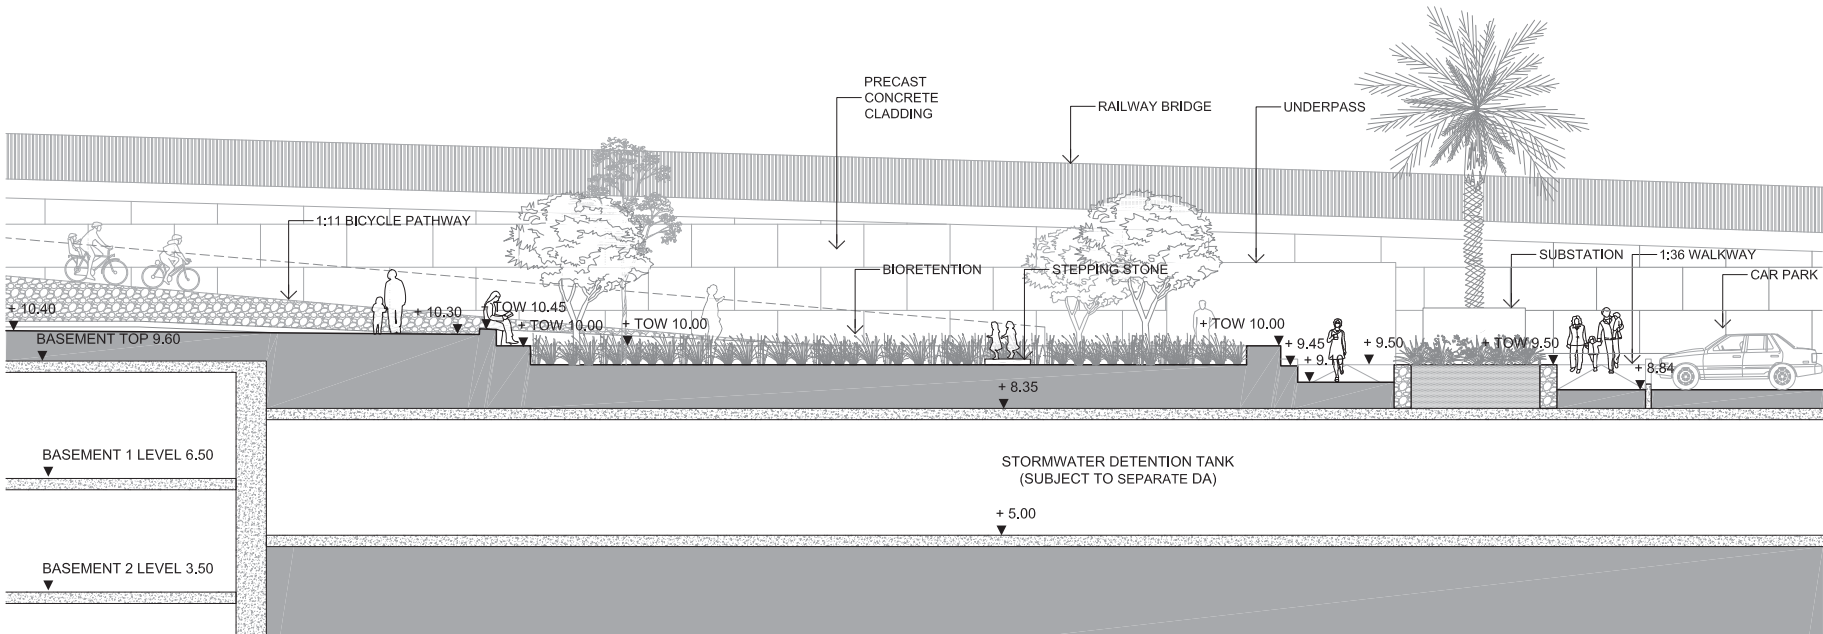

SECTION THROUGH SHARED WAY AND SLOPPING LAWN

SCALE 1:200 @ A3

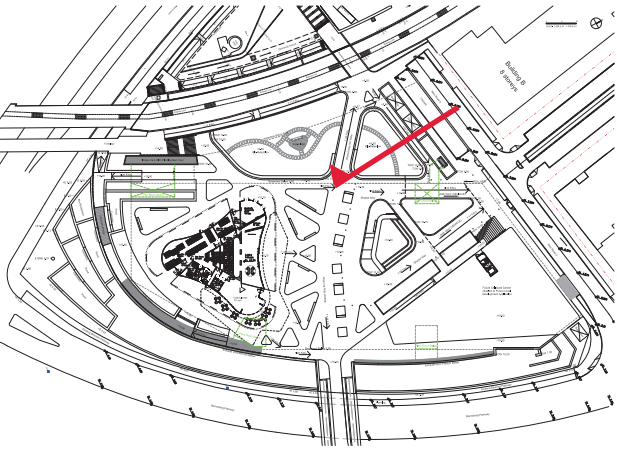

SECTION THROUGH BIORETENTION AND BLEACHER SEAT

SCALE 1:200 @ A3

PLANTING & MATERIALS

SOFTWORKS | PLANTING

TREES



- 1. Ficus rubiginosa (Port Jackson Fig)
- 2. Platanus
- 3. Eucalyptus microcorys
- 4. Kauri
- 5. Jacaranda mimosifolia

SHRUBS



UNDERSTOREY



- 1. Acmena Smithii 'Allyn Magic'
- 2. Syzygium 'Cascade'
- 3. Westringia fruticosa 'Mundi'
- 4. Westringia 'Wynyabbie Gem'
- 5. Dianella revoluta
- 6. Hibbertia scandens
- 7. Hardenbergia violacea
- 8. Isolepis nodosa

SHRUBS



UNDERSTOREY



- 9. Grevillia bitermata
- 10. Indigofera australis
- 11. Leucopogon juniperinus
- 12. Westringia 'Wynyabbie Gem'
- 13. Lomandra longifolia 'Tanika'
- 14. Poa labillardieri

CASCADING



UNDERSTOREY



CLIMBER



- 15. Acacia baileyana prostata
- 16. Dianella revoluta
- 17. Lomandra longifolia
- 18. Pandorea pandorana

SOFTWORKS | PLANTING IN BIORETENTION



TREES IN BIORETENTION			
Botanical Name	Common Name	mature spread x ht	Pot Size / Installation size
Eucalyptus botryoides	Bangay	8-15m x 12m	45Lt
Eucalyptus robusta	Swamp Mahogany	5m x 20m	200mm
Leptospermum trinervium	Paperbark Teatree	2m x 4m	150mm
Livistona australis	Cabbage Tree Palm	2m x 10m	Transplant
Melaluca linarifolia	Narrow-leaved Paperbark	2.4-3m x 8m	150mm
Melaleuca styphelioides	Prickly Paperbark	2.4-3m x 12m	150mm
Melaleuca quinquenervia	Paper Bark Tea Tree	2.4-3m x 12m	Transplant

SHRUB IN BIORETENTION			
Botanical Name	Common Name	mature spread x ht	Pot Size / Installation size
Melaleuca arborescens	Melaleuca	1m	Viotube
Melaleuca thymifolia	Feather Honey Myrtle	1m	Viotube
Calytrix tetragona	Fringe Myrtle Prostrate	1.5m	Viotube
Kunzea capitata	Pink Kunzra	1.5m	Viotube
Rulingia dasyphyllia	Kerrawang	1m	Viotube
Correa alba	White Correa	1.5-2m	Viotube
Allocasuarina distyla	Scrub She-Oak	1-3m	Viotube
Viminaria juncea	Golden Spray	1-5m	Viotube
Melaleuca nodosa	Melaleuca	1.5-3m	Viotube
Melaleuca squarrosa	Scented Paperbark	5m	Viotube
Acacia linifolia	Flax Leafed Wattle	1.5-4m	Viotube
Dodobea triquetra	Hop Bush	3m	Viotube
Callistemon pinifolius	Pine-leaved Bottlebrush	1m	Viotube
Austromyrtus tenuifolius	Austromyrtus	1.5m	Viotube
Baeckea linifolia	Swamp Baeckea	1.5m	Viotube
Baeckea virgata	Twiggy Heath Myrtle	3m	Viotube
Melaleuca hyperifolia	Melaleuca	1m	Viotube
Callistemon linearis	Narrow Leaf Bottlebrush	0.4-0.6m	Viotube
Callistemon subulatus	Bottlebrush	1-3m	Viotube

SHRUB IN BIORETENTION			
Botanical Name	Common Name	mature spread x ht	Pot Size / Installation size
Callistemon sieberi	River Bottlebrush	1-3m	Viotube
Callistemon citrinus	Bottlebrush	1.5m	Viotube
Callistemon rigidus	Bottlebrush	1.5m	Viotube
Grevillea speciosa	Red Spider Flower	1-4m	Viotube

GRASS/GROUNDCOVER IN BIORETENTION			
Botanical Name	Common Name	mature spread x ht	Pot Size / Installation size
Scripus Polystachyus	Scripus	1.8m	Viotube
Baumea juncea	Bare Twigrush	1m	Viotube
Juncus continus (50/50) Radom Mix	Sand Rush	1m	
Carex appresa	Carex	0.8m	200mm
Finicia nodosa	Knobby Club-Rush	1m	Viotube
Juncus continus	Sand Rush	1m	Viotube
Carex gaudichaudiana	Tea Tree Swamp Sedge	0.9m	Viotube
Lomandra fluciatlis	Lee	1m	Viotube
Chorizandra sphaerocephala	Roundhead Bristle-sedge	1m	Viotube
Finicia nodosa (50/50) Radom Mix	Knobby Club-Rush	1m	
Baloskion australis	Southern Cord Rush	1m	Viotube
Juncus usitatus (50/50) Radom Mix	Common Rush	0.8m	
Juncus usitatus	Common Rush	0.8m	Viotube
Carex fasciculatus	Carex	0.8m	Viotube
Cyperus polystachyos	Manyspike Flatsedge	0.8m	Viotube
Goodenia ovata	Hop Goodenia	3-8m	Viotube
Baumea rubigniosa	Wiry Bauera	2m	Viotube
Juncus continus (50/50) Radom Mix	Sand Rush	1m	
Carex brunnea	Greater Brown Sedge	0.8m	Viotube
Baloskion pallens	Didgery Sticks	1m	Viotube
Finicia nodosa (50/50) Radom Mix	Knobby Club-Rush	1m	
Dianella revoluta	Black-anther Flax-lily	1m	Viotube
Eleocharis acuta	Spike-rush	1-3m	Viotube
Finicia nodosa (50/50) Radom Mix	Knobby Club-Rush	1m	
Persicaria decipiens	Slender Knotweed	0.3m	Viotube
Gahnia clarkei	Black Fruit Saw-sedge	0.6m	Viotube
Imperata cylindrica	Japanese Blood Grass	0.25m	Viotube
Lomandra longifolia	Spiny-heas Mat-rush	1m	Viotube

FINISHES & FURNITURE

A high quality, robust material palette is proposed for the Site 68. Materials have been selected in keeping with the SOPA UEDM.

WALL TYPES



Precast concrete cladding coloured grey to match existing



Precast concrete cladding to match existing



Gabion Clad Wall



Standard Gabion Wall



Concrete retaining wall & Decomposed granite gravel

PAVING TYPE 1



Havenslab
Size: 1A:400x200x60mm
1B:200x100x80mm:
Ebony Golden Glaze aggregate, honed:

PAVING TYPE 2



Asphalt

PAVING TYPE 3



Insitu Concrete Pavement
Surface Finished: Light washed exposed aggregate

HANDRAIL AND BALUSTRADE



Handrail/Balustrade

FURNITURE



UDEM Free standing bench seat with armrest
2000mm x 450mm
Cast aluminium frame and armrest as raw finish
with recycled hardwood or plantation timber



Concrete bench seat

LIGHTING



UDEM Light type L8d with luminaire type Le
Kim pedestrian light