
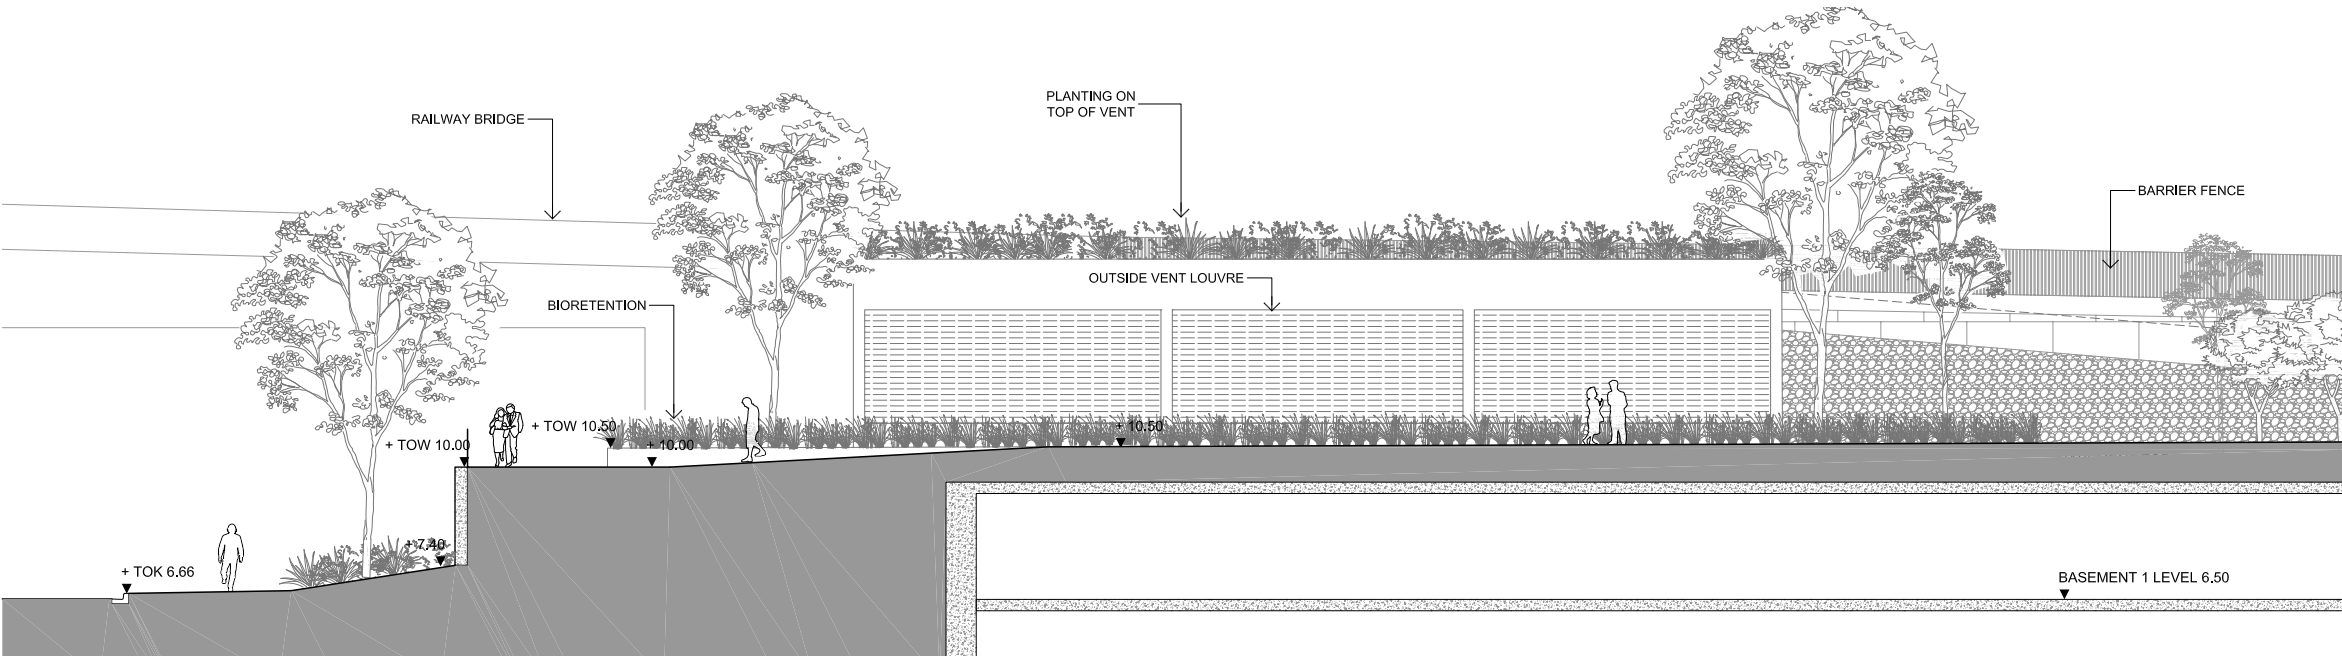


SECTION THROUGH BIORETENTION AND STEPPING STONES  
SCALE 1:400 @ A3

DETAILED ELEVATION BELOW

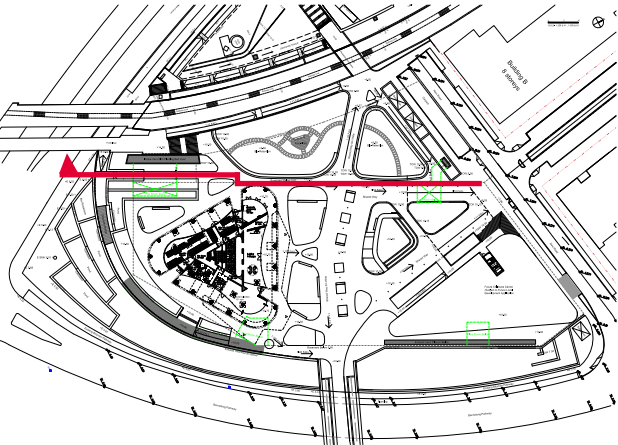

DETAILED ELEVATION OF INTAKE VENT  
SCALE 1:200 @ A3