
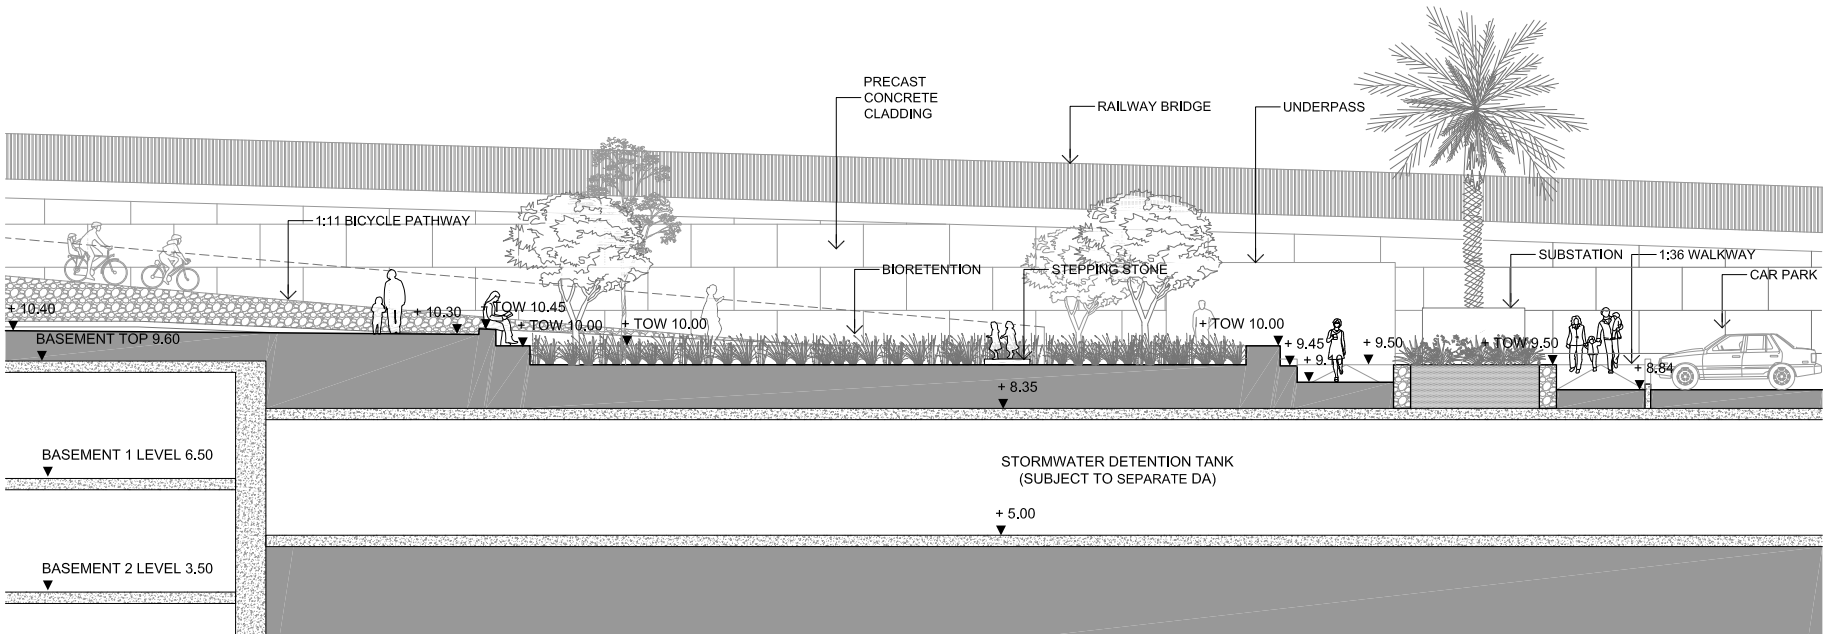


SECTION THROUGH SHARED WAY AND SLOPPING LAWN

SCALE 1:200 @ A3

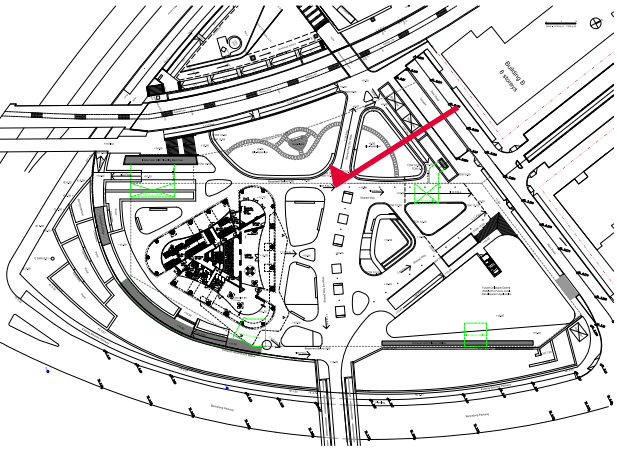

SECTION THROUGH BIORETENTION AND BLEACHER SEAT

SCALE 1:200 @ A3

PLANTING & MATERIALS