




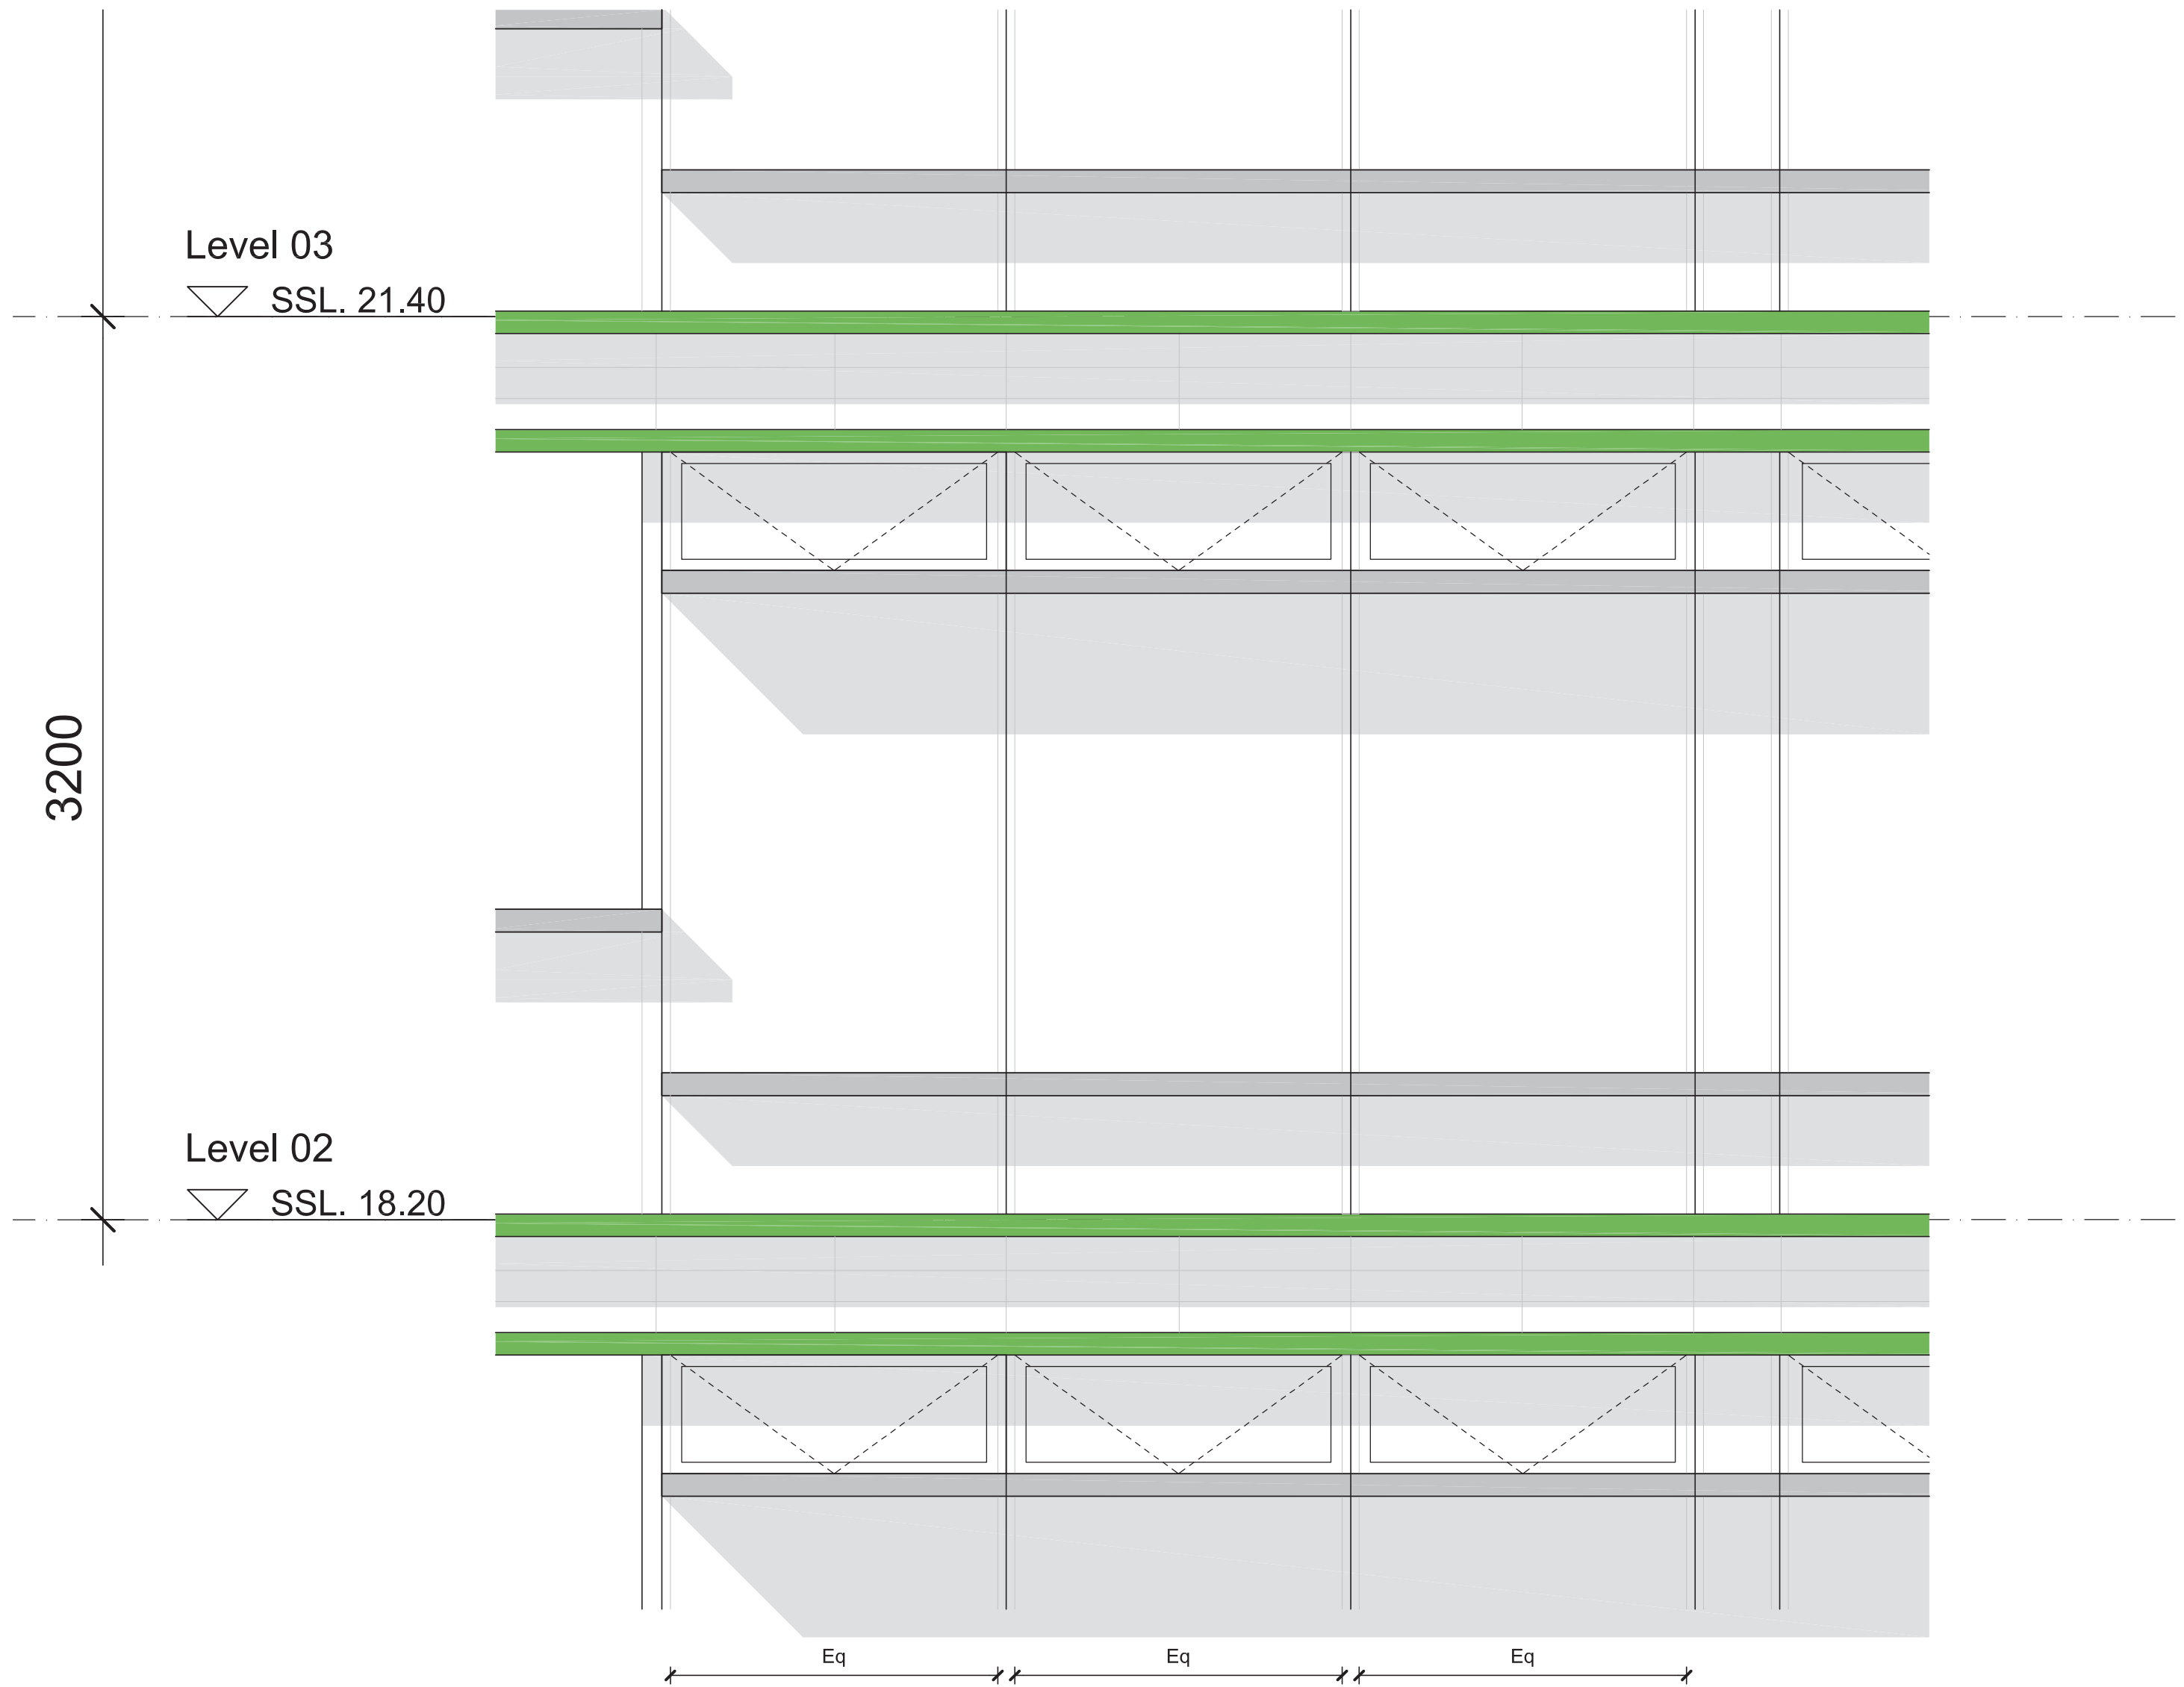

01 Typical Facade Detail
Elevation 1:20

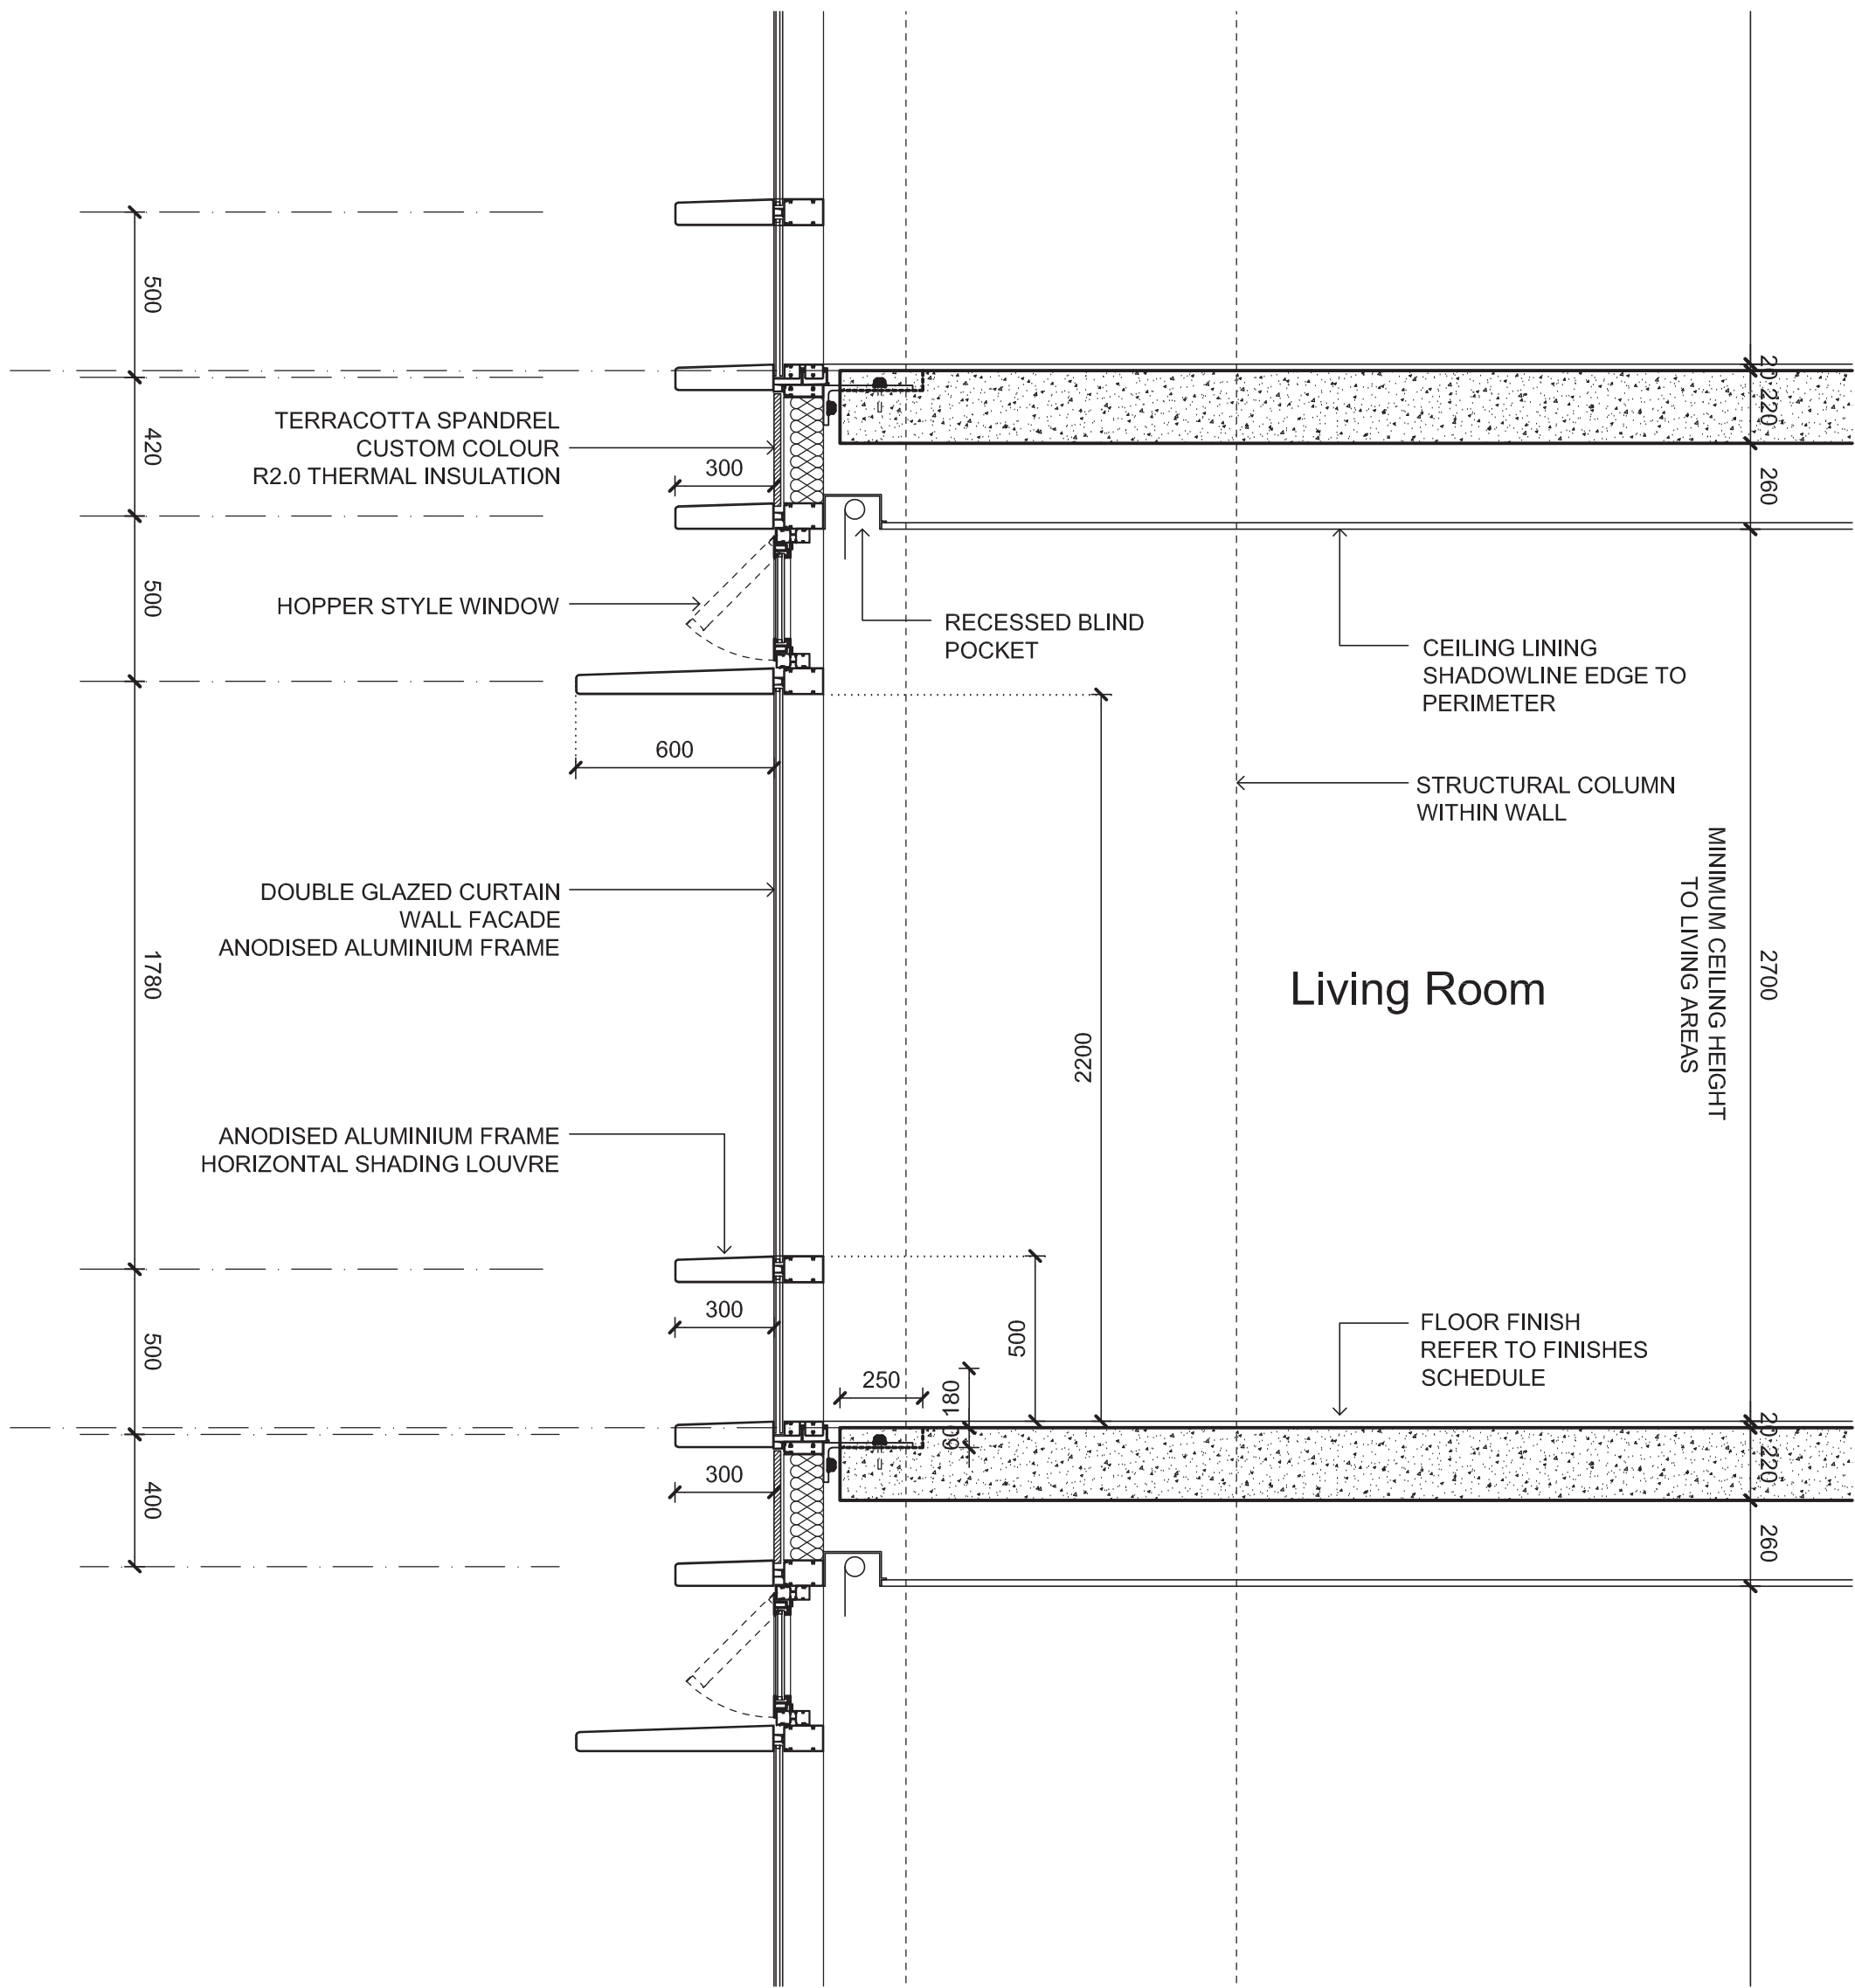

02 Typical Facade Detail
Section 1:20

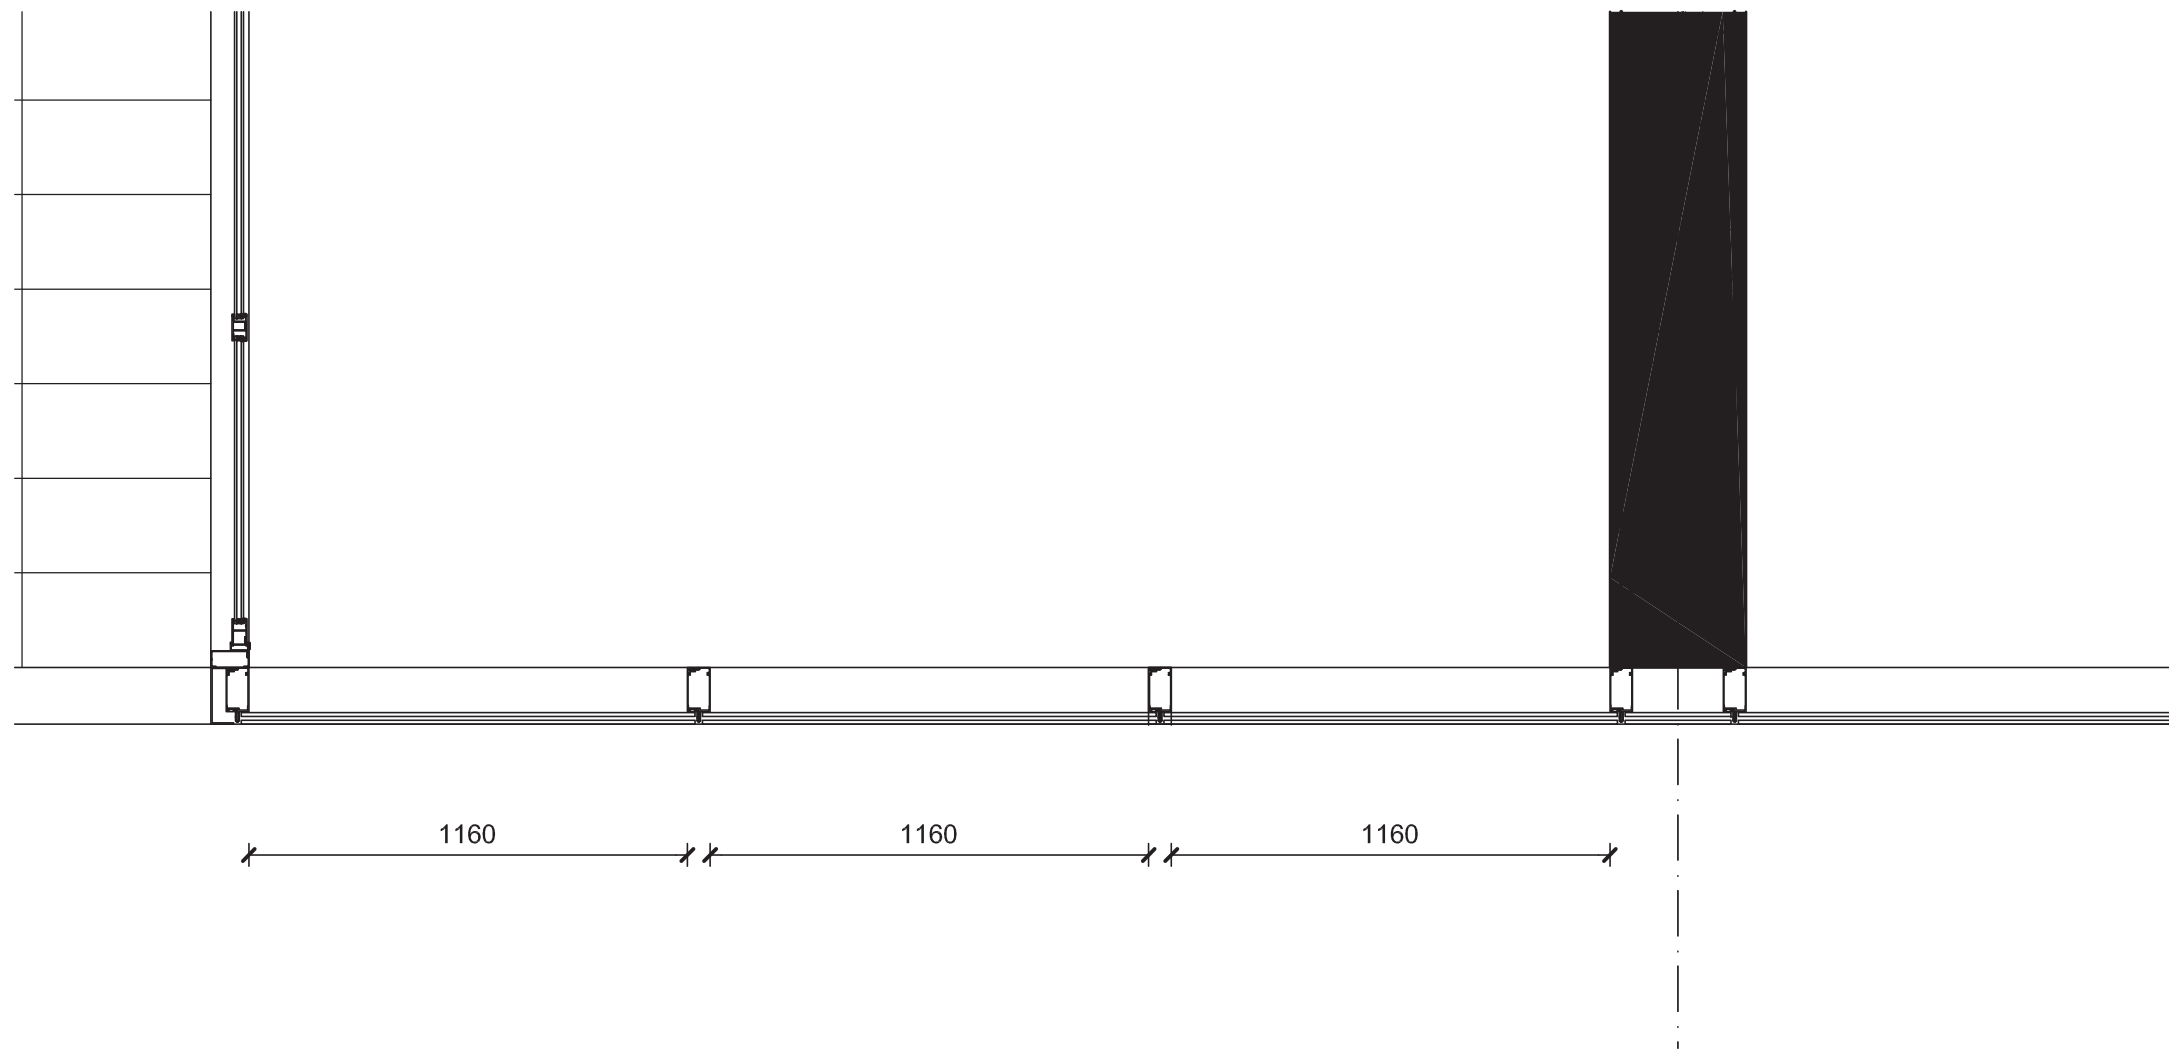

03 Typical Facade Detail
Plan 1:20

Check all dimensions and site conditions prior to commencement of any work, the purchase or ordering of any materials, fittings, plant, services or equipment and the preparation of shop drawings and/or the fabrication of any components.

All drawings to be read in conjunction with all architectural documents and all other consultants documents.

Do not scale drawings - refer to figured dimensions only. Any discrepancies shall immediately be referred to the architect for clarification.

All drawings may not be reproduced or distributed without prior permission from the architect.

**Energy Rating**

Certificate Number **14732047**

☐ single-dwelling rating

☒ multi-unit development (attach listing of ratings)
If selected, data specified is the average across the entire development


heating **6.0** stars

cooling **32** MJ/m²

cooling **13** MJ/m²

Recessed downlights confirmation: ☒ Rated with ☐ Rated without

Assessor Name/Number **Tracey Cools VIC/BDV/12/1473**

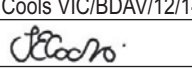Assessor Signature  Date **18/09/14**

Revision Summary:

NOT FOR CONSTRUCTION

01	29.08.14	For Information	JC	MLS
Revision	Date	Description	Initial	Checked

Site 68
Sydney Olympic Park

Typical Facade Section

Scale	1:20 @ A1, 1:40 @A3
Drawn	Checked
Project No.	S11611
Status	DA
Plot Date	29/8/2014 6:25 PM
Plot File	\\bv-rfp-01\shared\data\SLV\projects\11600-11699\11611_ecove_s... ...spsite68\00_main\cad\plots\DA\DA07.10[01].dwg
Drawing No.	[Revision]


DA07.10[01]

Melbourne 1 Nicholson Street
Melbourne VIC 3000 Australia
T 03 8664 6200 F 03 8664 6300
email melb@batessmart.com.au
http://www.batessmart.com.au


Sydney 43 Brisbane Street
Surry Hills NSW 2010 Australia
T 02 8354 5100 F 02 8354 5199
email syd@batessmart.com.au
http://www.batessmart.com.au

Bates Smart Architects Pty Ltd ABN 68 094 740 986


BATESSMART

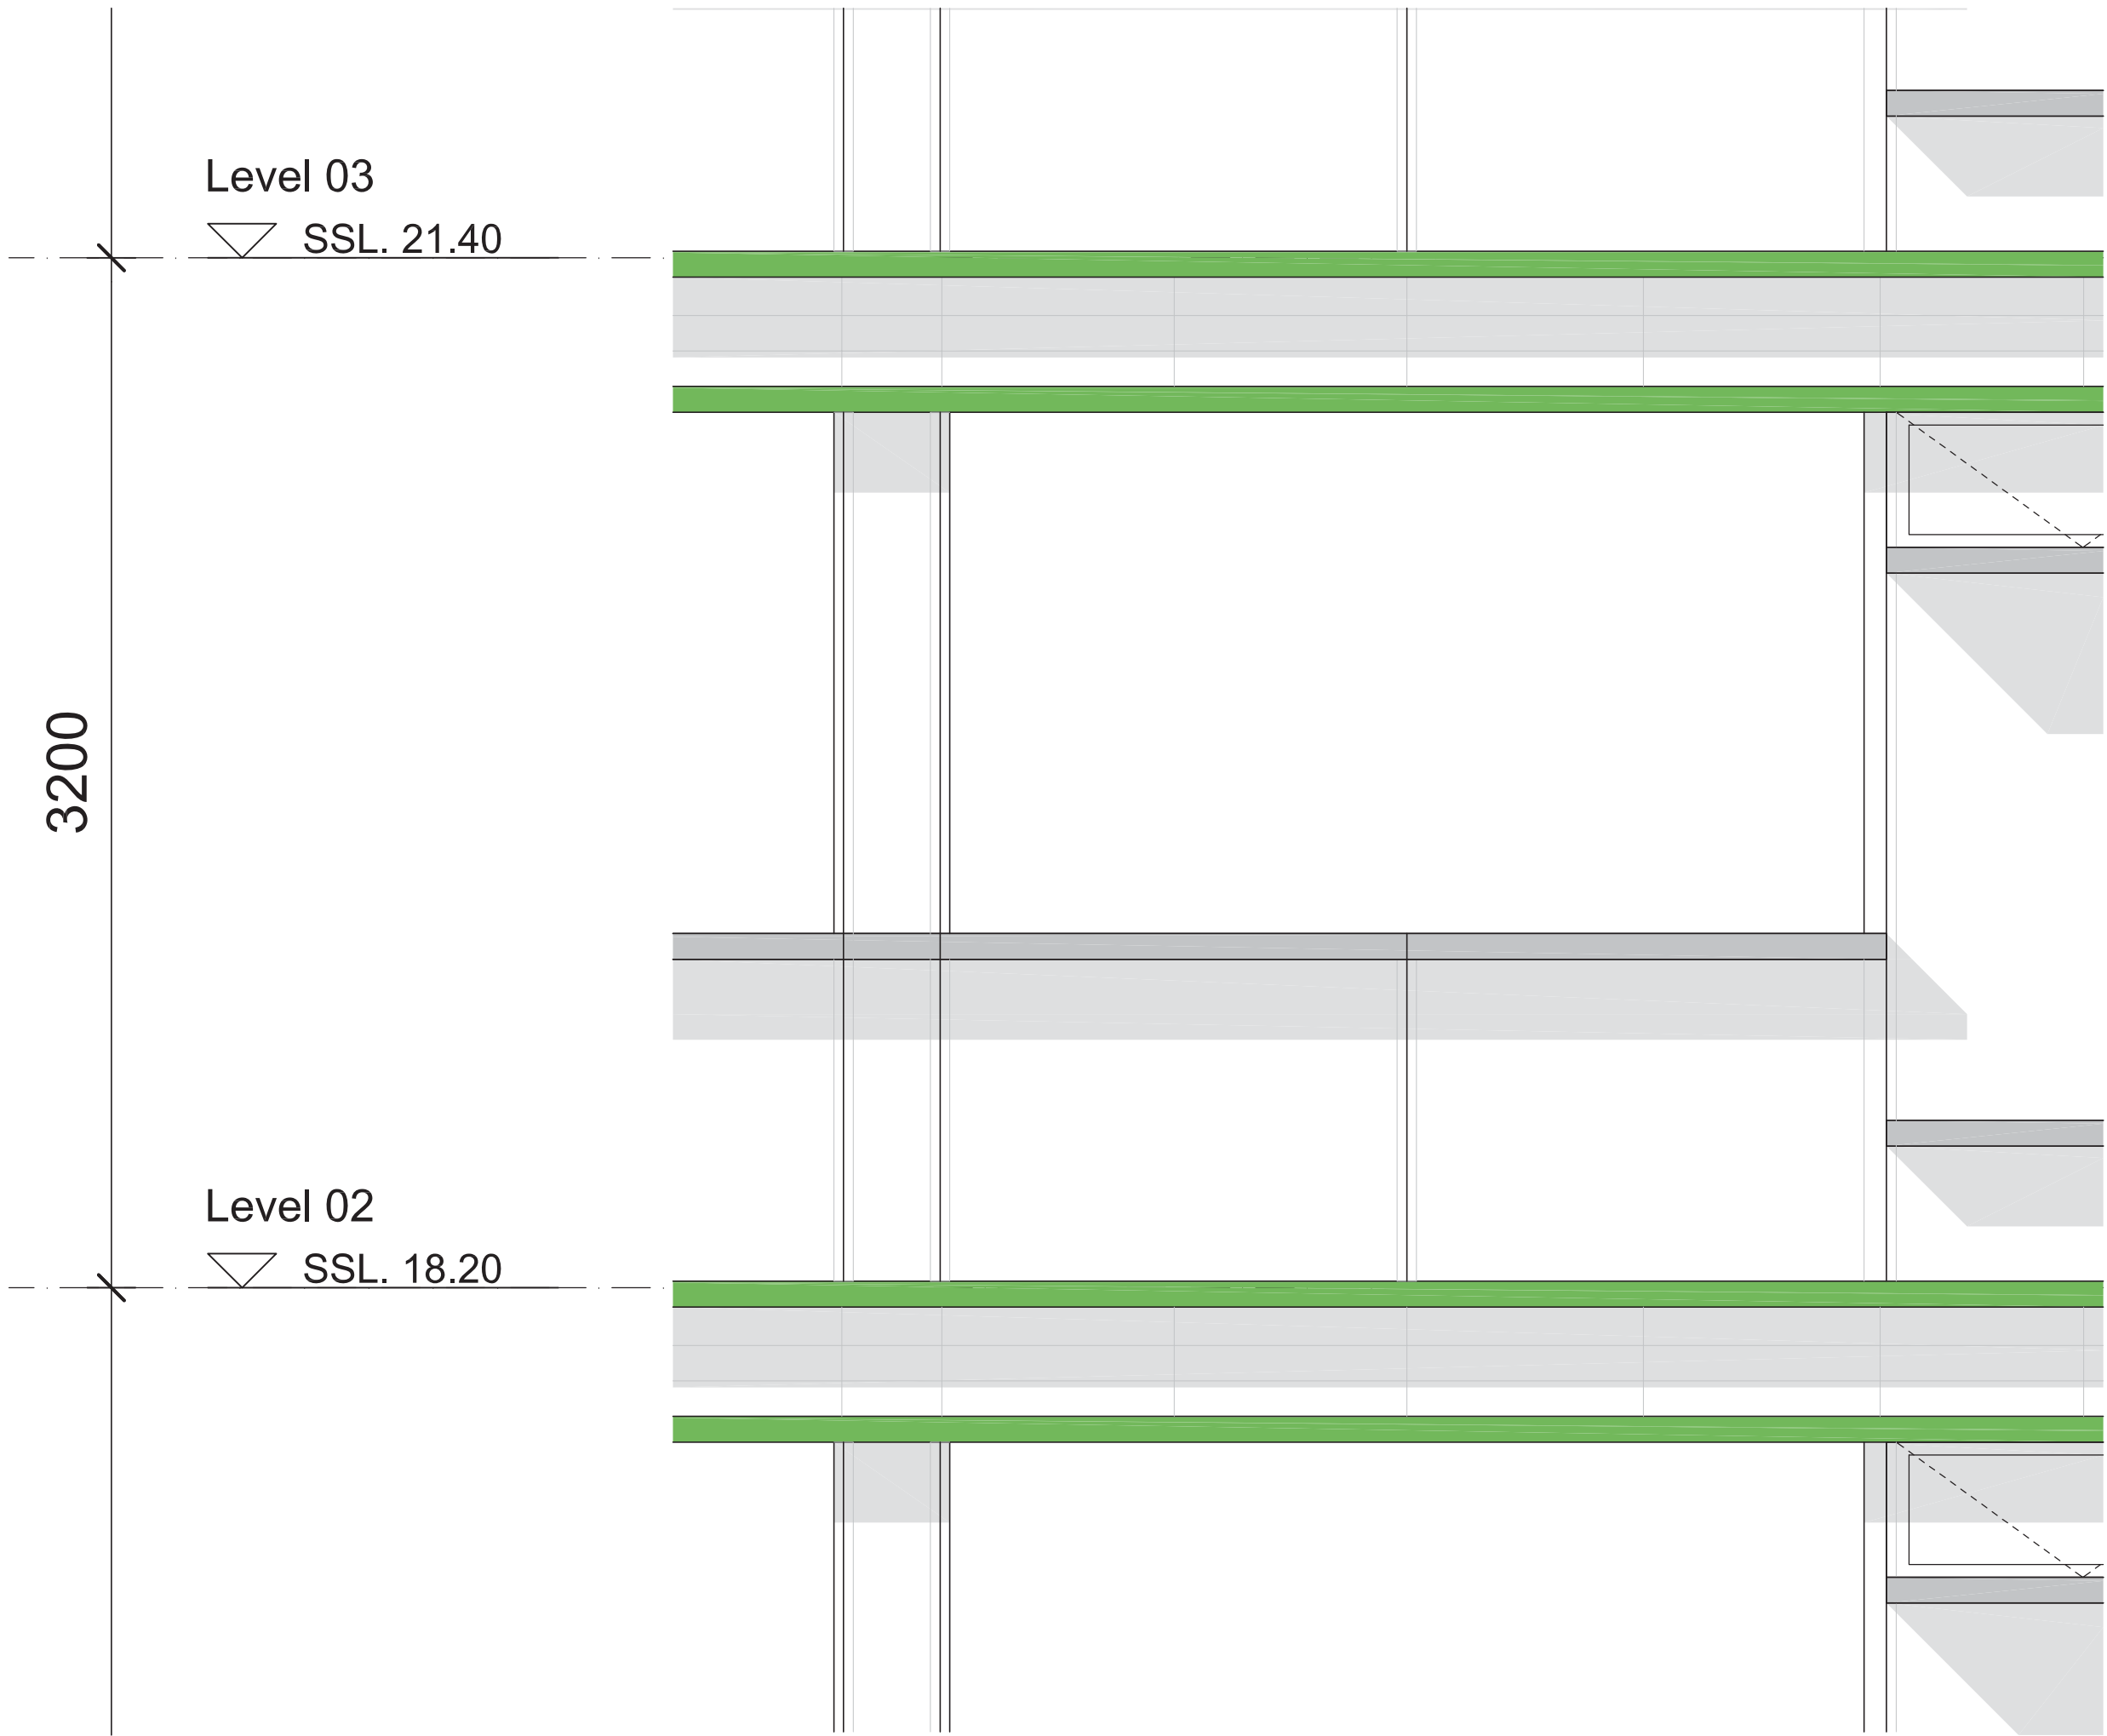

01
-
Typical Balcony Detail
Elevation 1:20

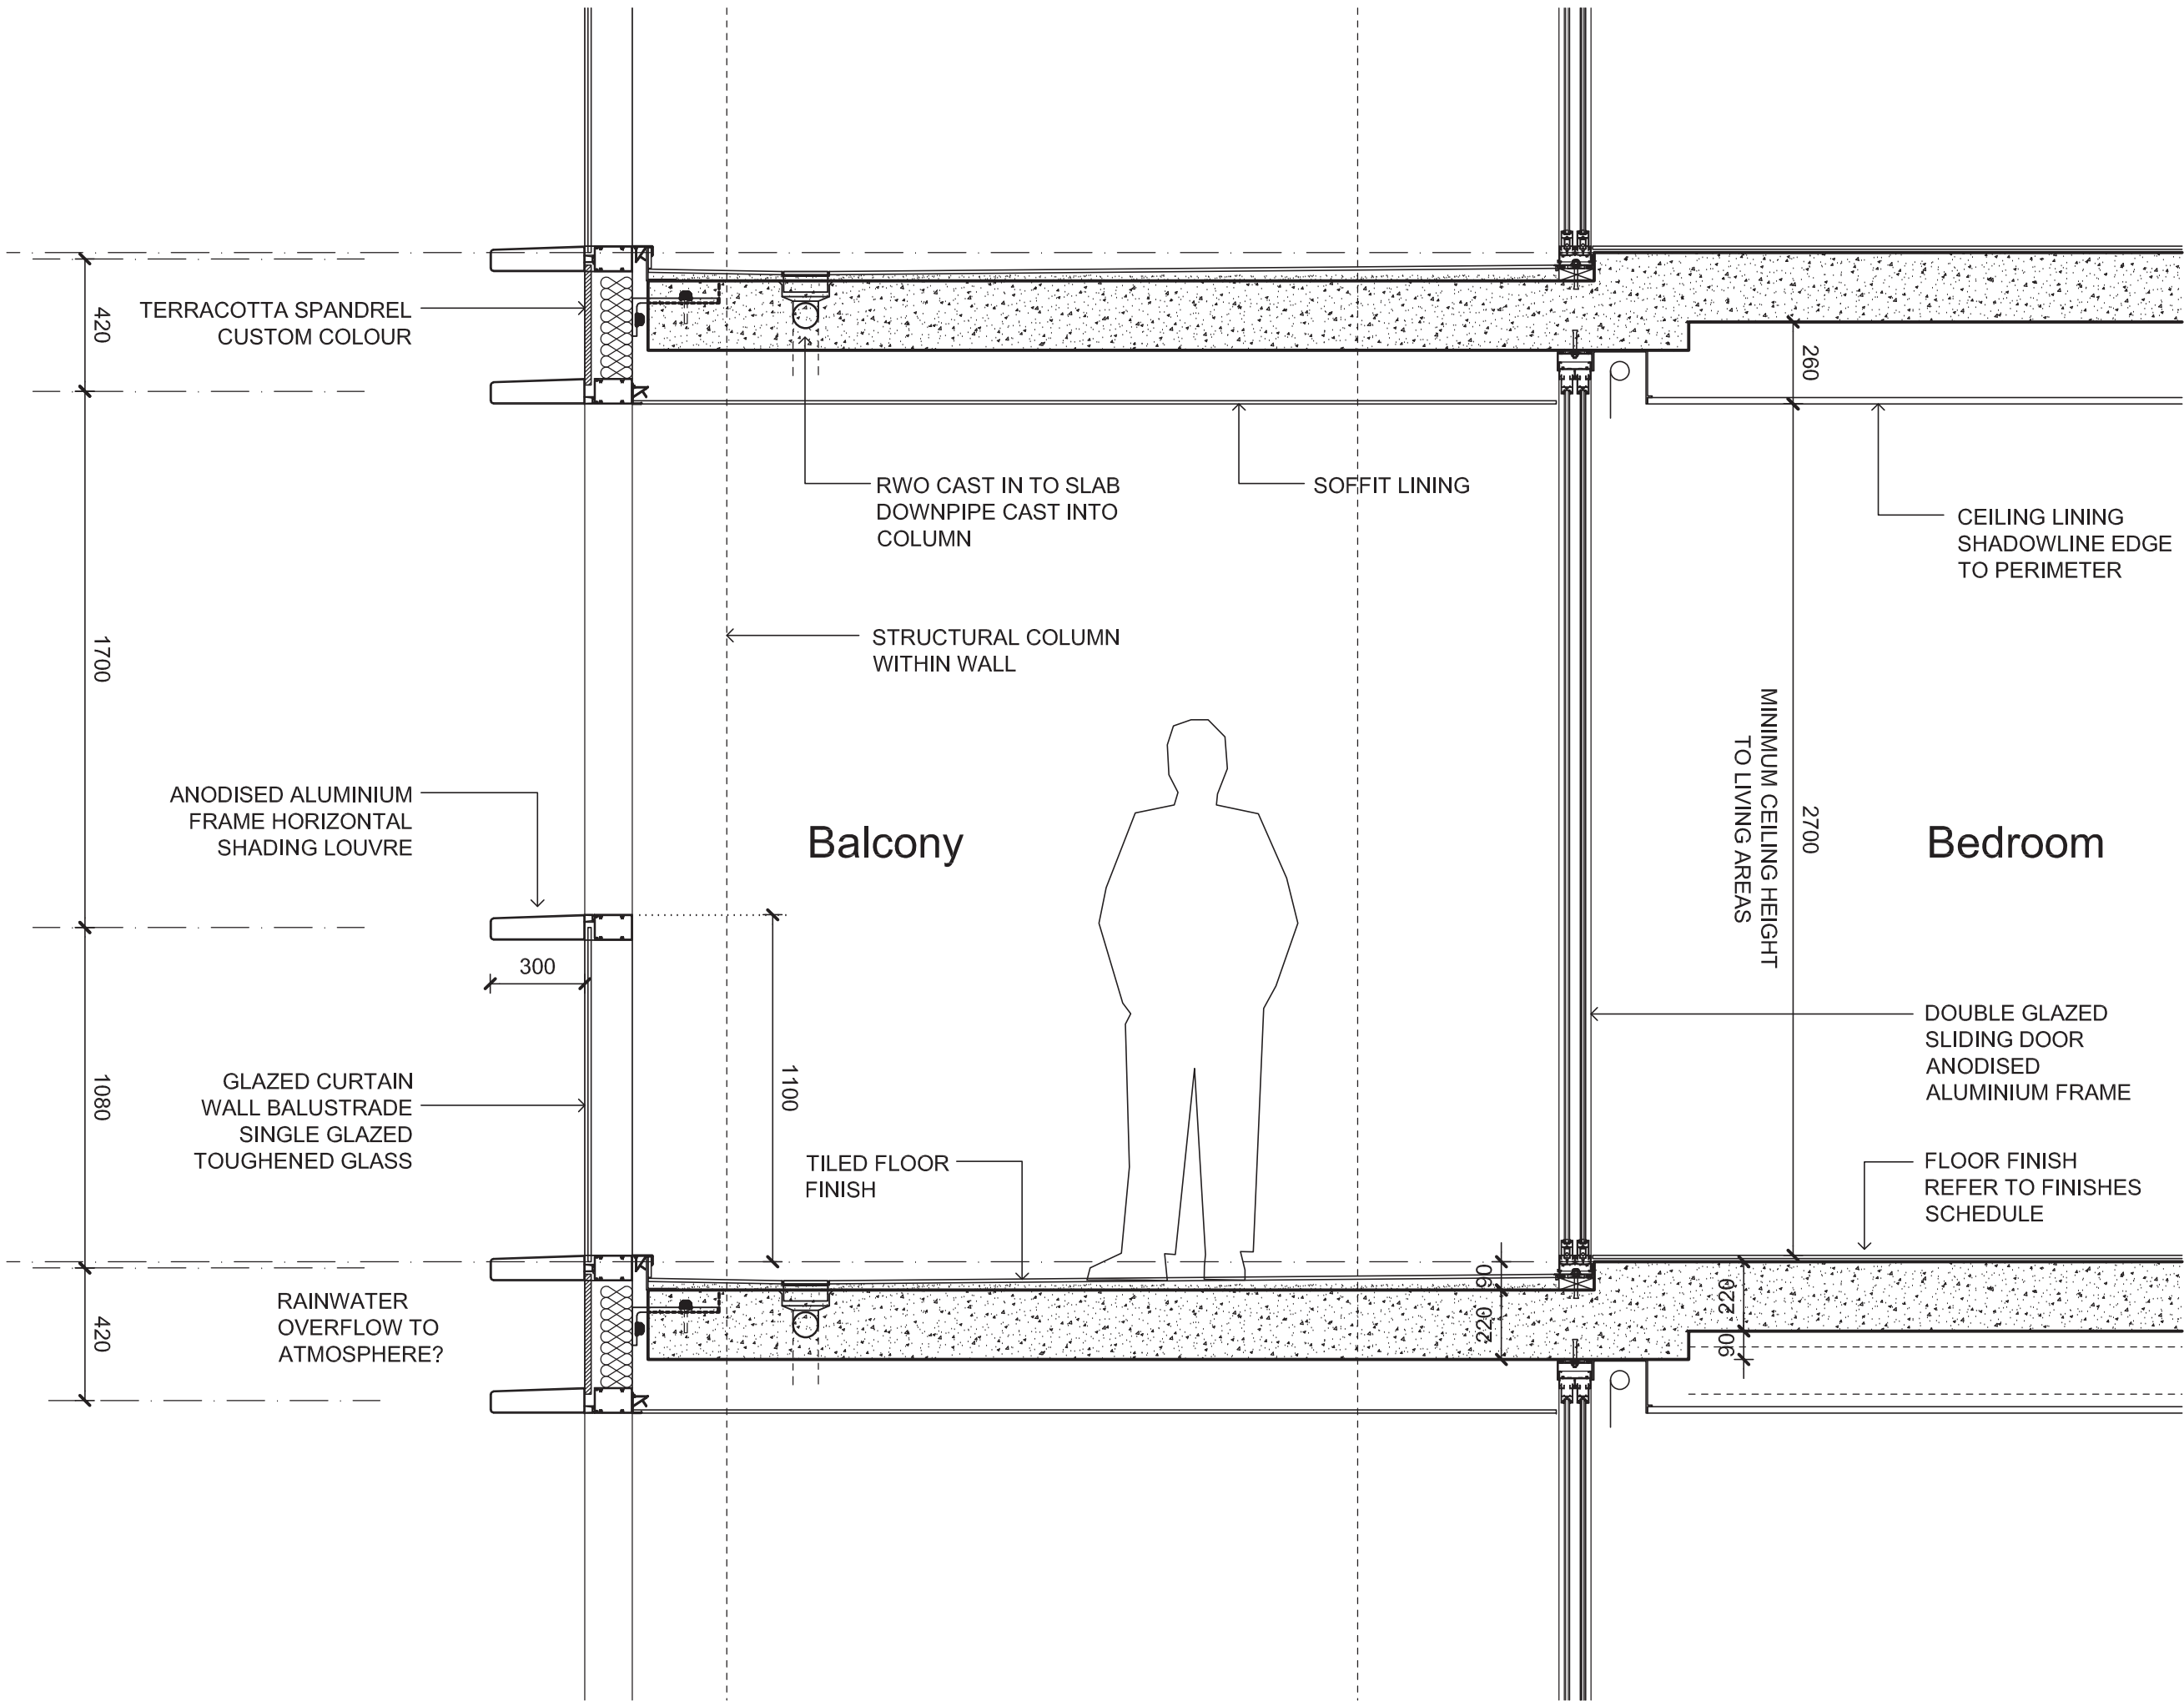

02
-
Typical Balcony Detail
Section 1:20

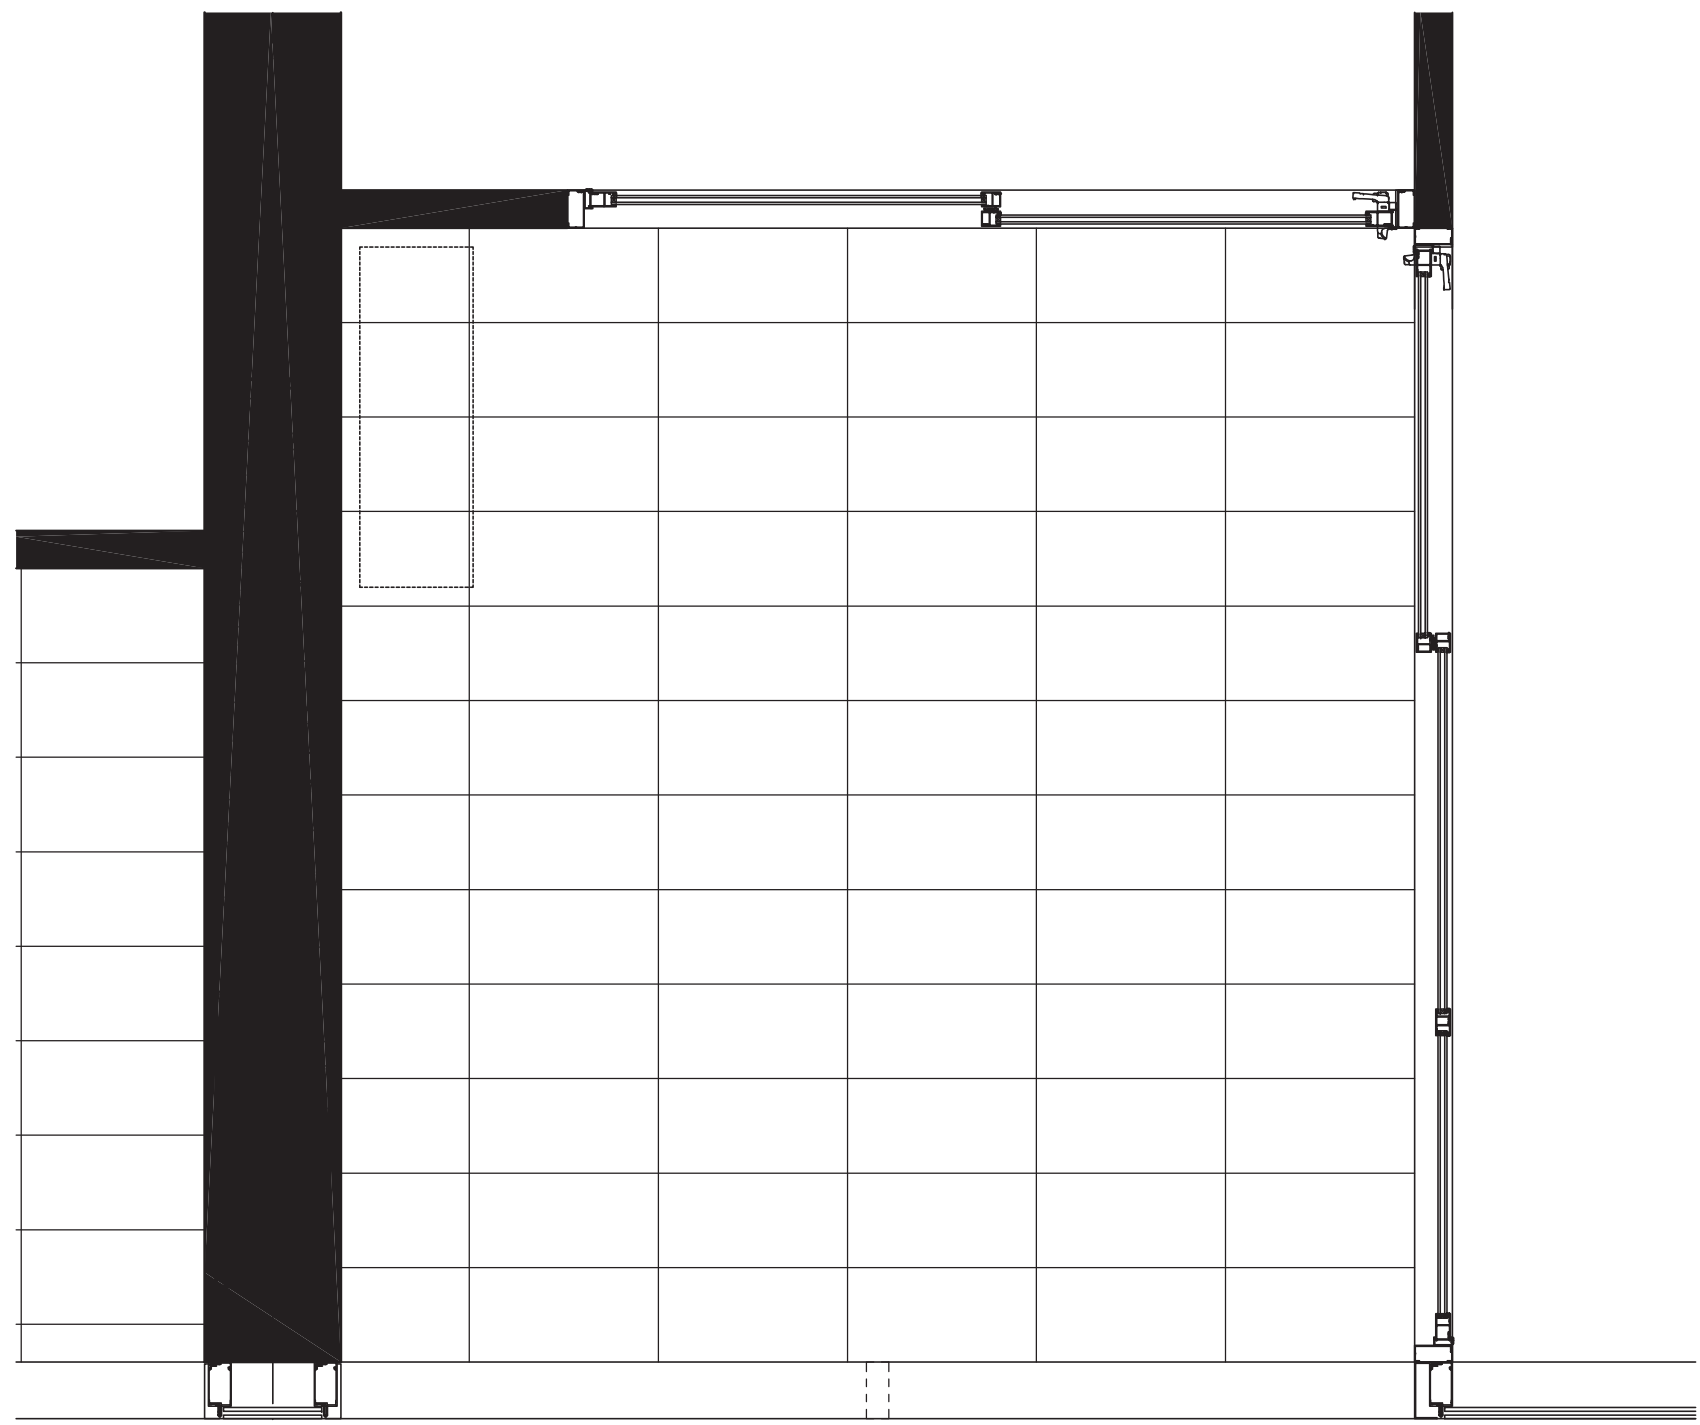

03
-
Typical Balcony Detail
Plan 1:20

Check all dimensions and site conditions prior to commencement of any work, the purchase or ordering of any materials, fittings, plant, services or equipment and the preparation of shop drawings and/or the fabrication of any components.

All drawings to be read in conjunction with all architectural documents and all other consultants documents.

Do not scale drawings - refer to figured dimensions only. Any discrepancies shall immediately be referred to the architect for clarification.

All drawings may not be reproduced or distributed without prior permission from the architect.

Energy Rating Certificate Number 14732047

☐ single-dwelling rating ☒ multi-unit development (attach listing of ratings) If selected, data specified is the average across the entire development

Recessed downlights confirmation: ☒ Rated with ☐ Rated without

Assessor Name/Number Tracey Coole's VIC/BDAY/12/1473

Assessor Signature *Tracey Coole* Date 18/09/14

6.0 stars
heating 32 MJ/m²
cooling 13 MJ/m²

Revision Summary:

NOT FOR CONSTRUCTION

01	29.08.14	For Information	JC	MLS
Revision	Date	Description	Initial	Checked

Site 68
Sydney Olympic Park

Typical Facade Section



Scale	1:20 @ A1, 1:40 @A3
Drawn	Checked
Project No.	S11611
Status	DA
Plot Date	29/8/2014 6:25 PM
Plot File	\\bv-rfp-01\shared\data\SLV\projects\11600-11699\11611_ecove_s...
Drawing No.	DA07.11[01] [Revision]

DA07.11[01]

Melbourne 1 Nicholson Street
Melbourne VIC 3000 Australia
T 03 8664 6200 F 03 8664 6300
email melb@batessmart.com.au
http://www.batessmart.com.au

Sydney 43 Brisbane Street
Surry Hills NSW 2010 Australia
T 02 8354 5100 F 02 8354 5199
email syd@batessmart.com.au
http://www.batessmart.com.au

Bates Smart Architects Pty Ltd ABN 68 094 740 986

BATESSMART