



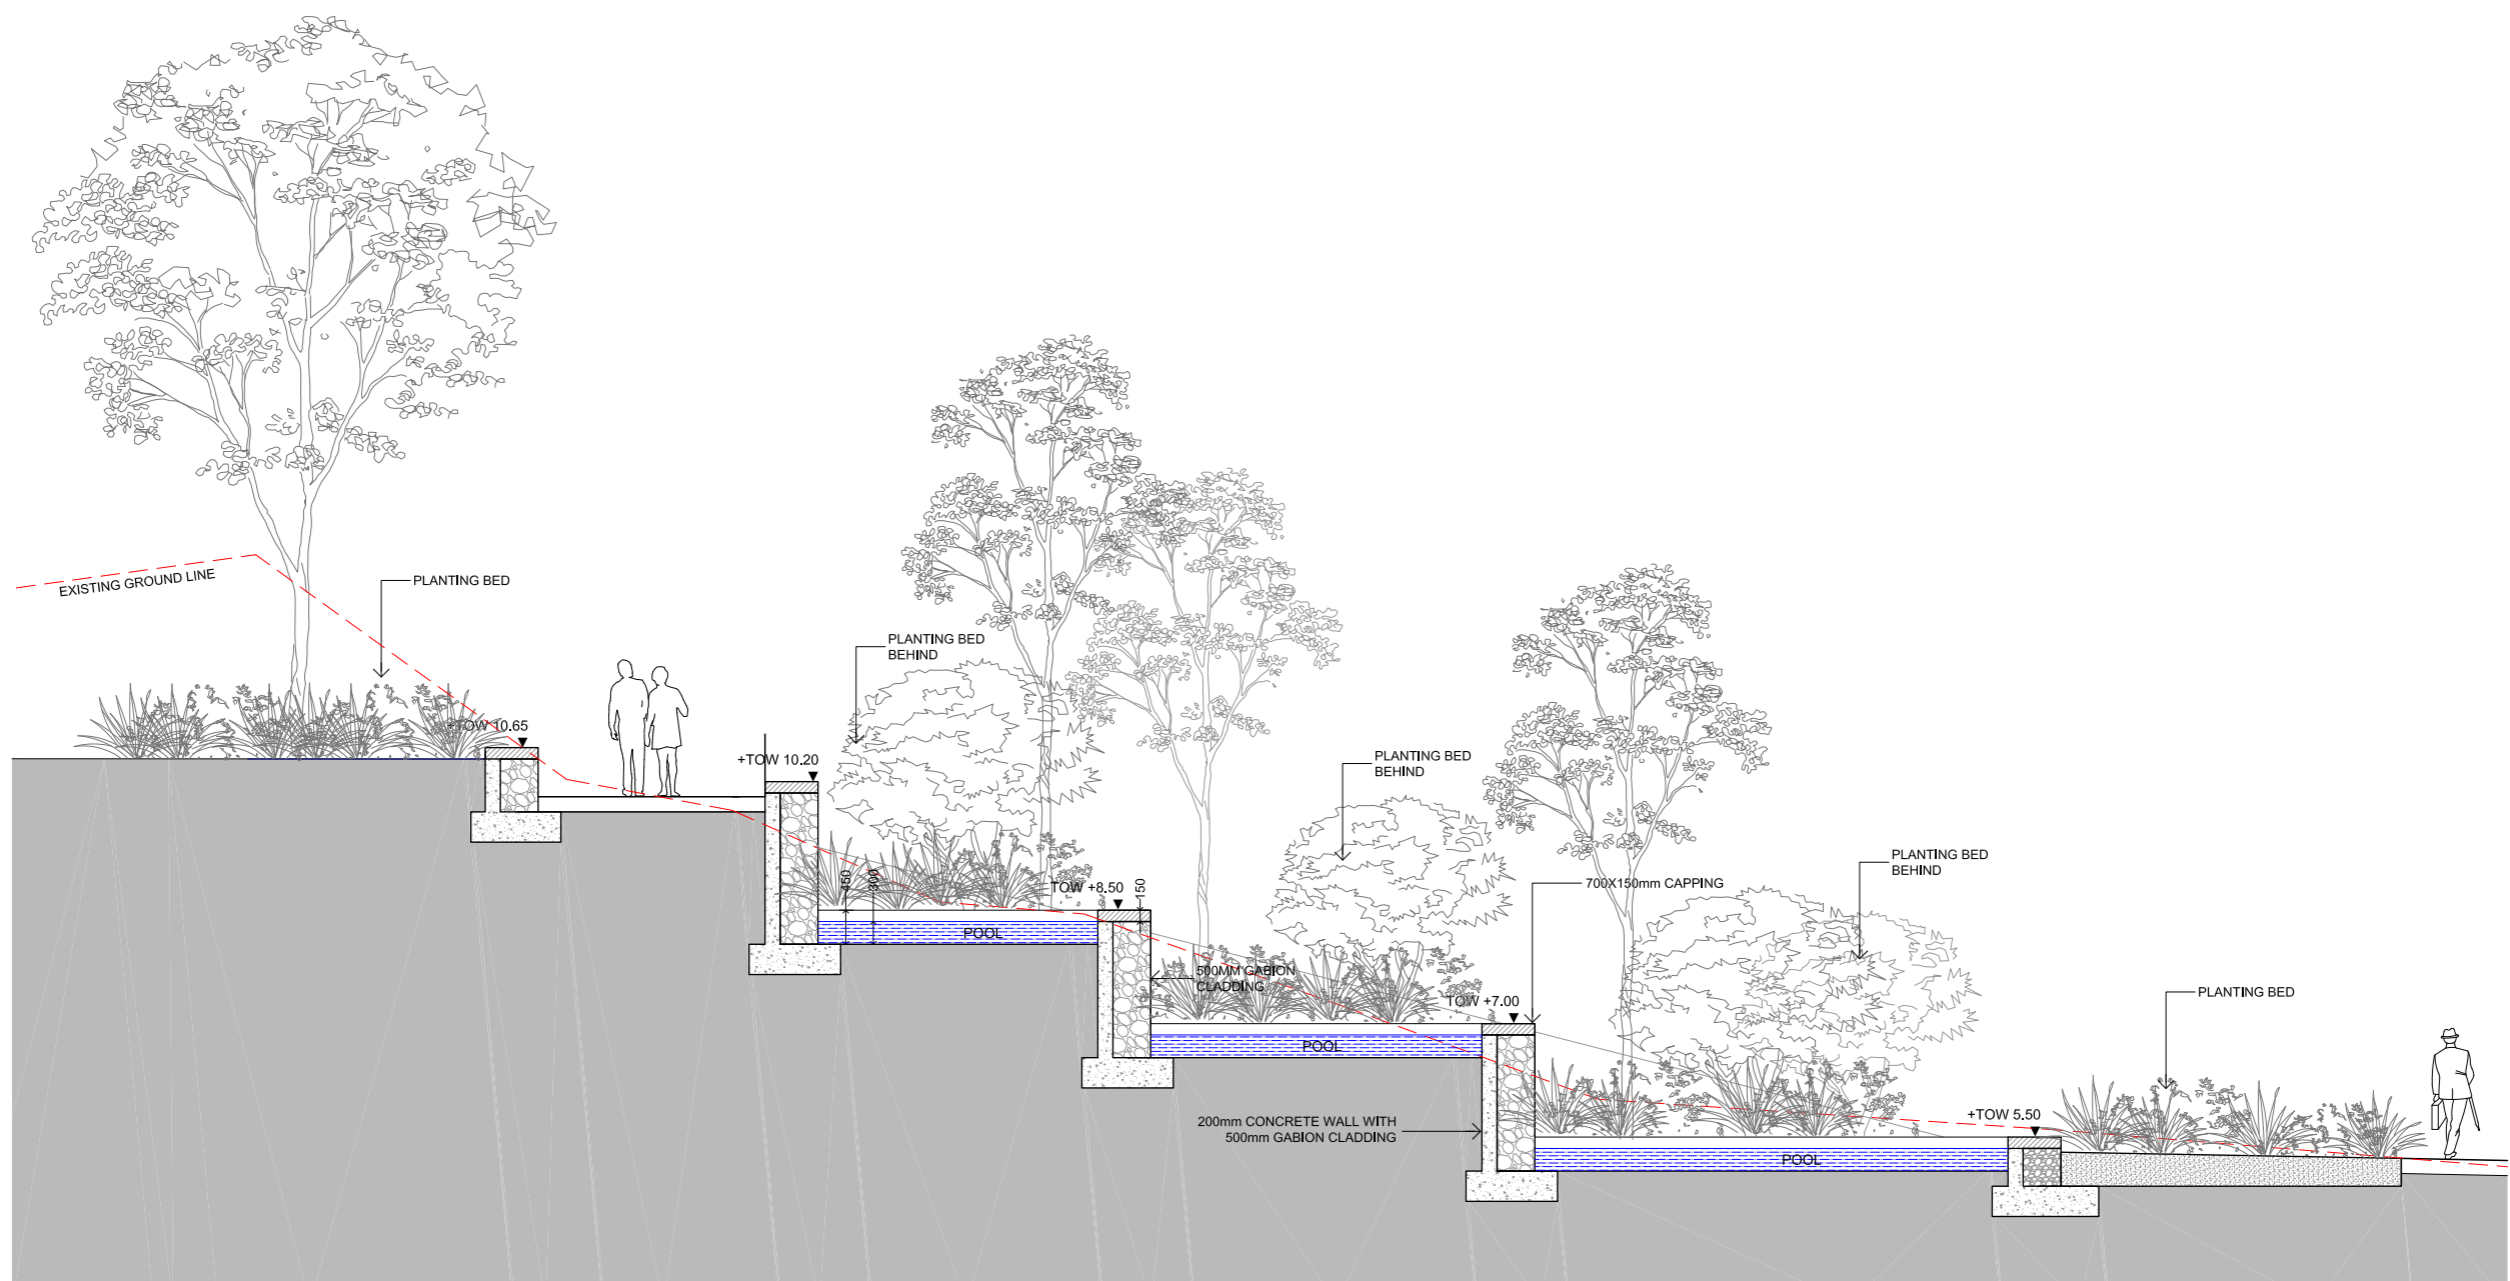

SECTION THROUGH WATER CASCADES


SCALE 1:100 @ A3

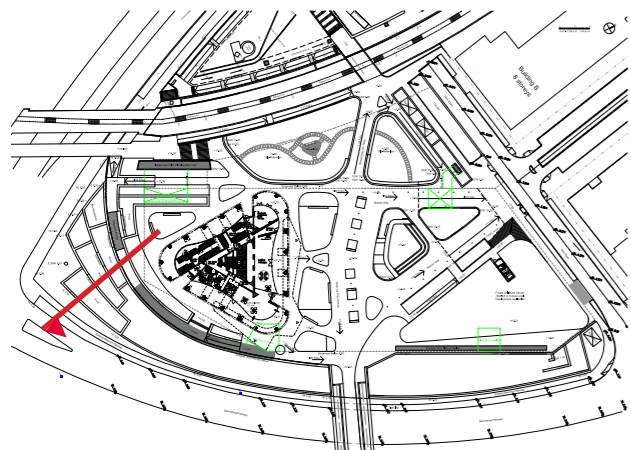



SECTION THROUGH WATER CASCADES
SCALE 1:100 @ A3



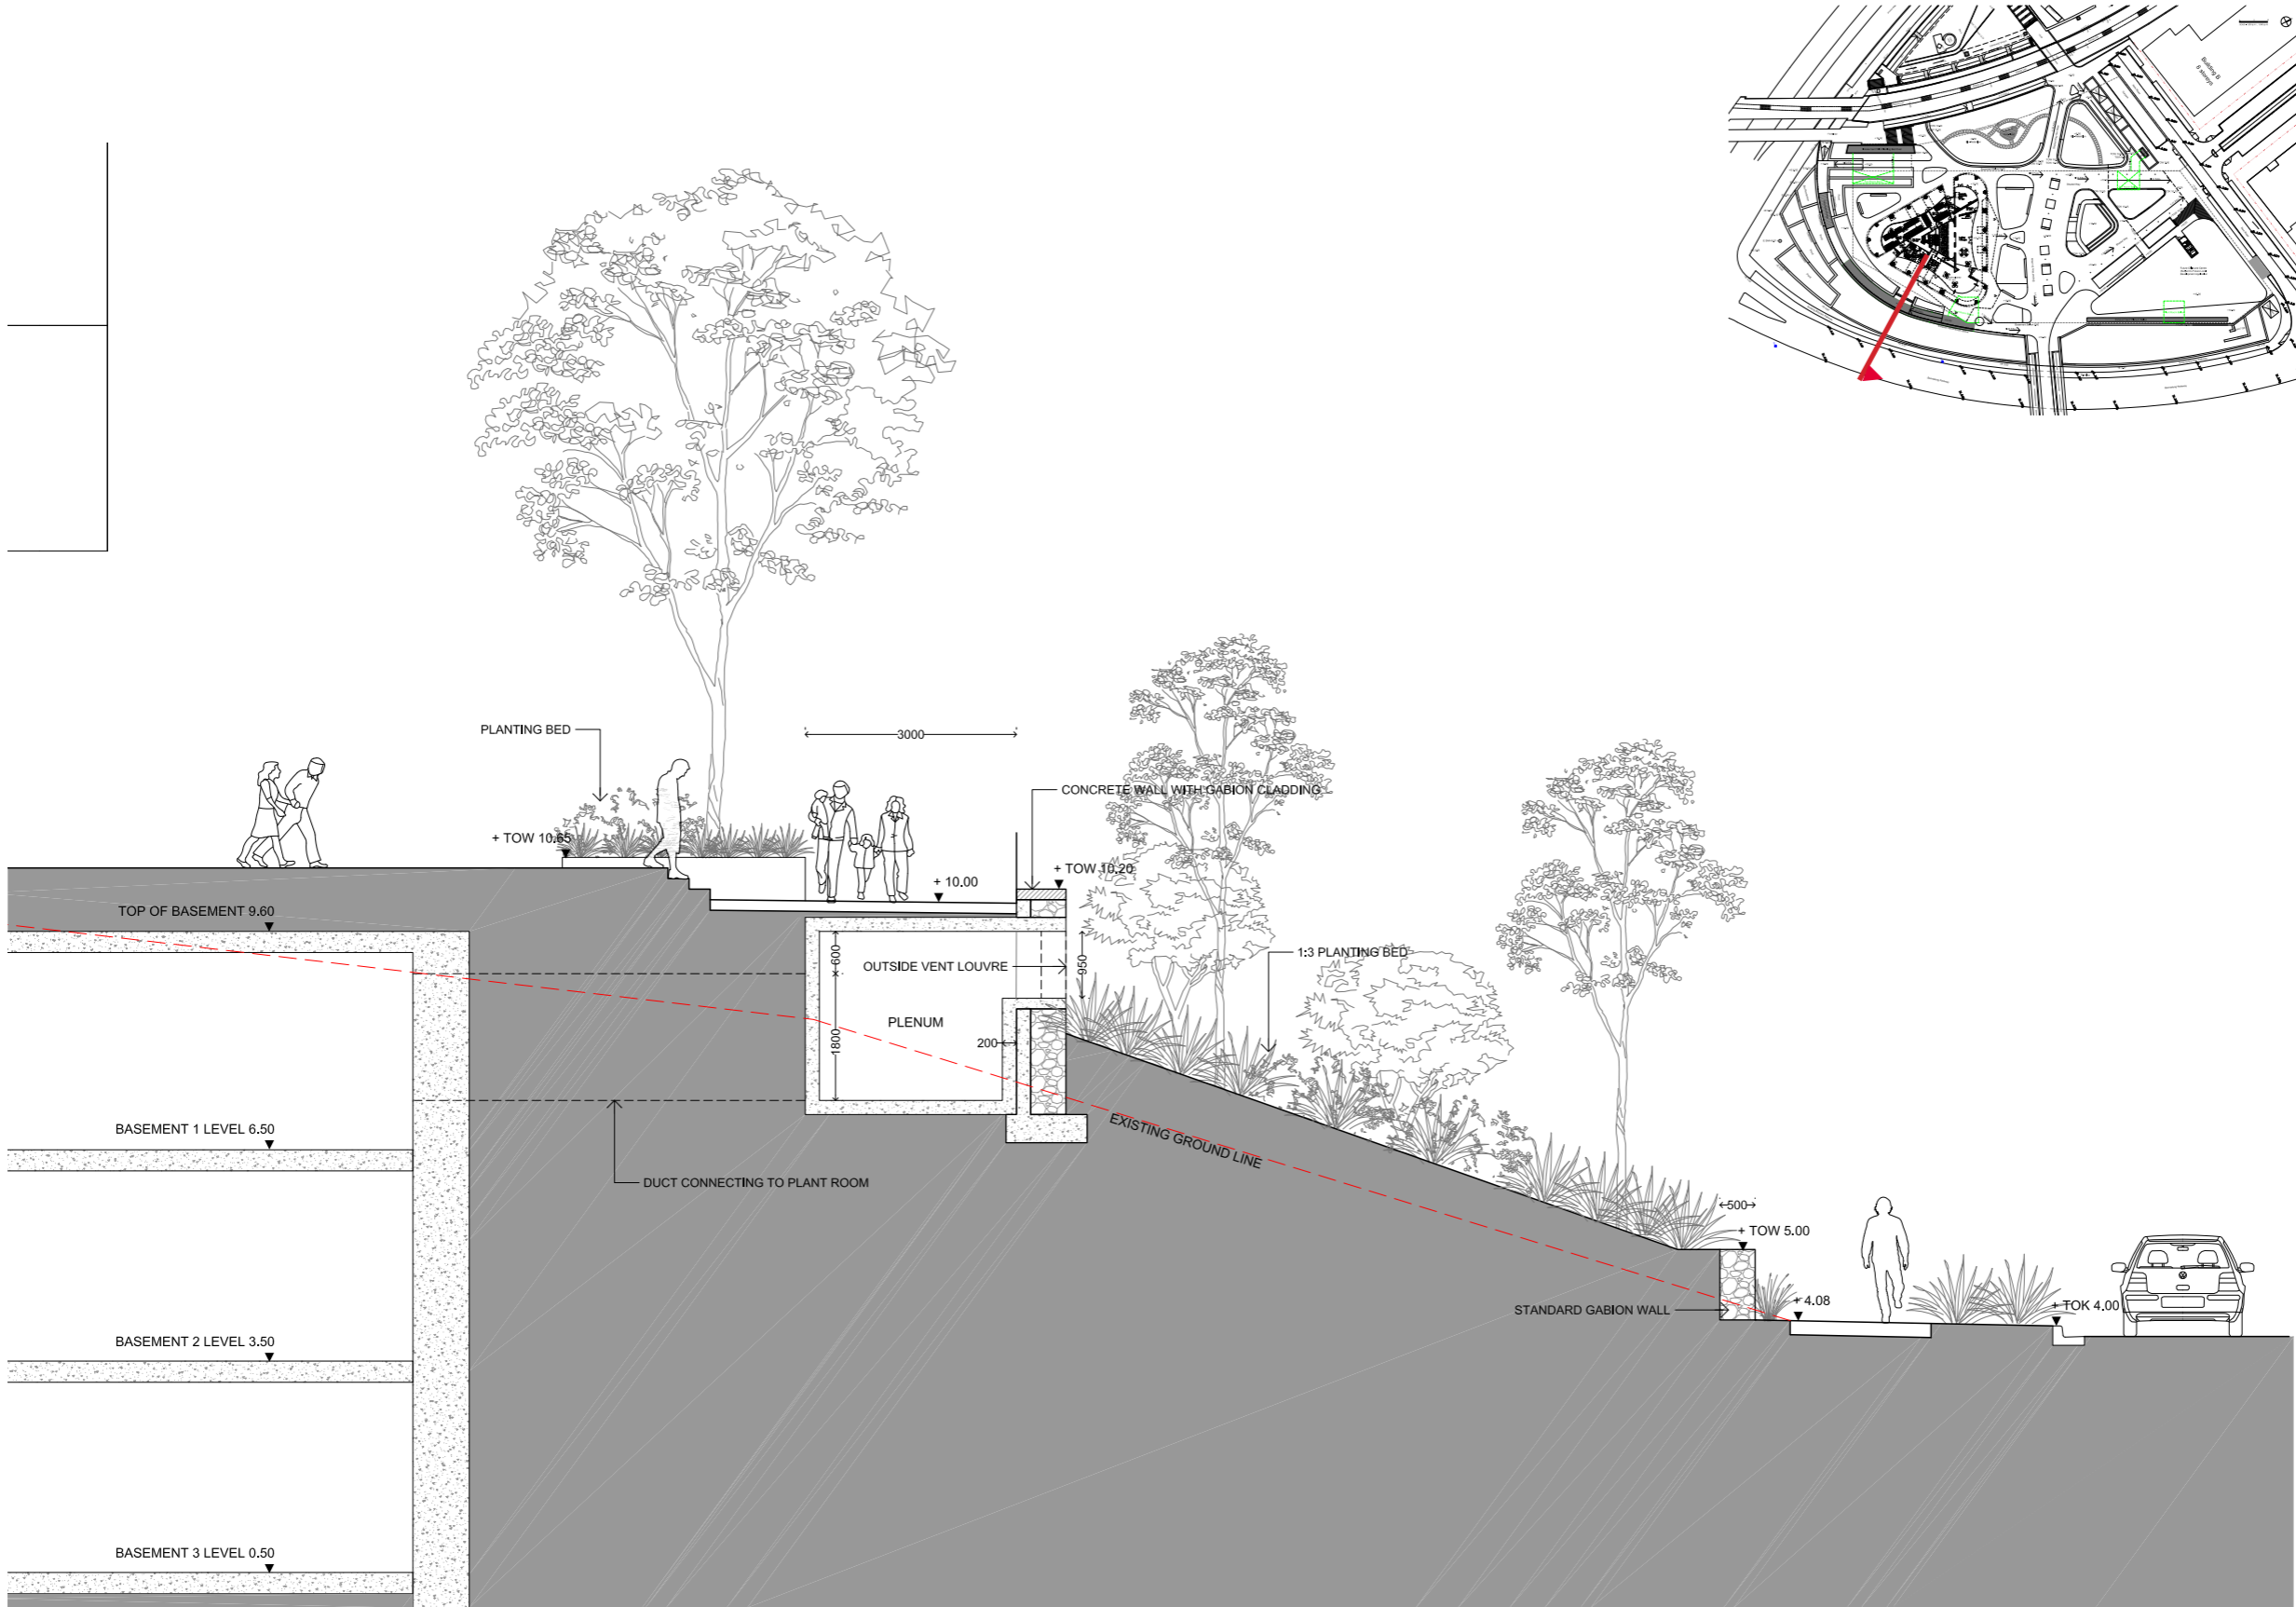

SECTION THROUGH EXHAUST VENT AND PLANTING BED
SCALE 1:100 @ A3