




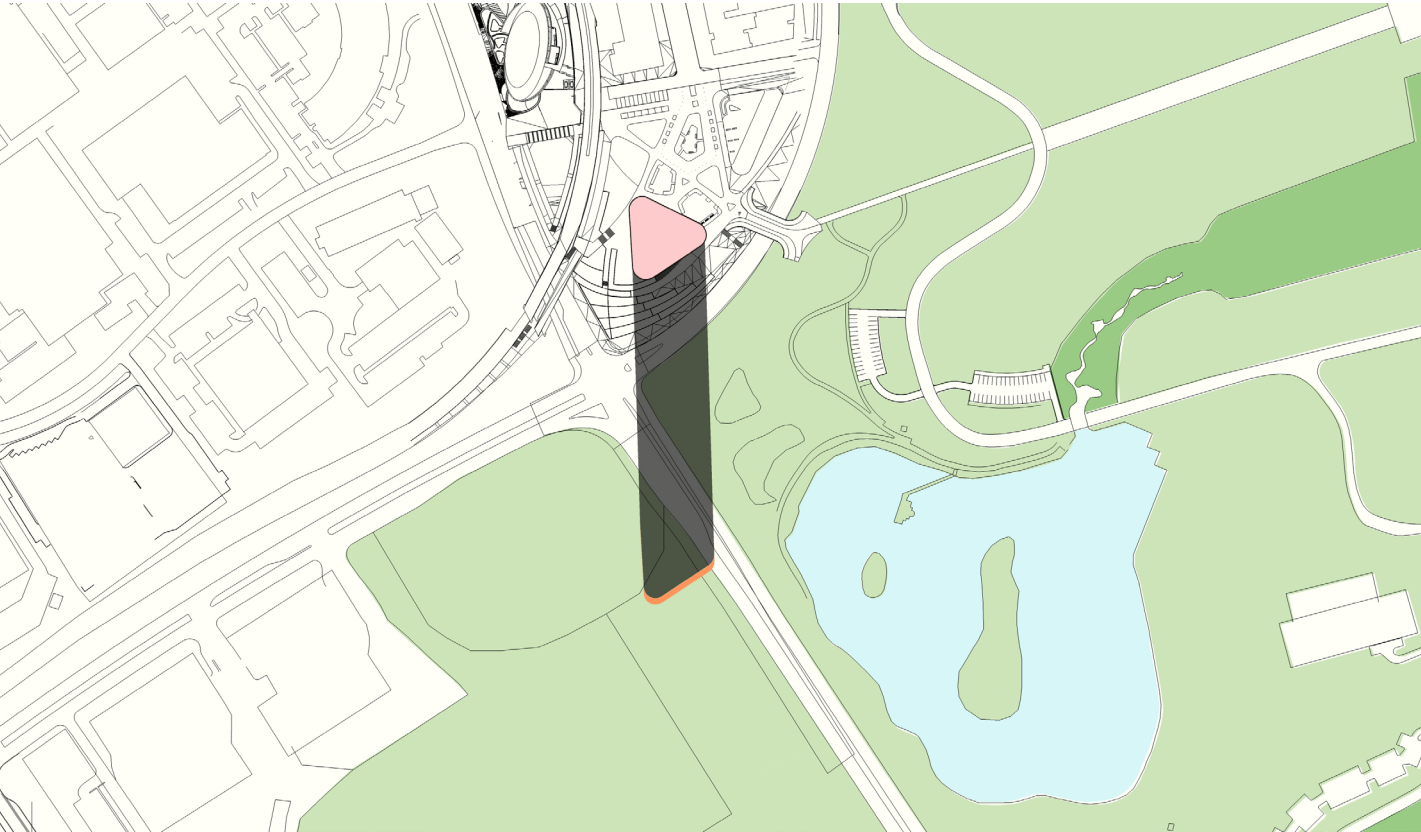


12PM

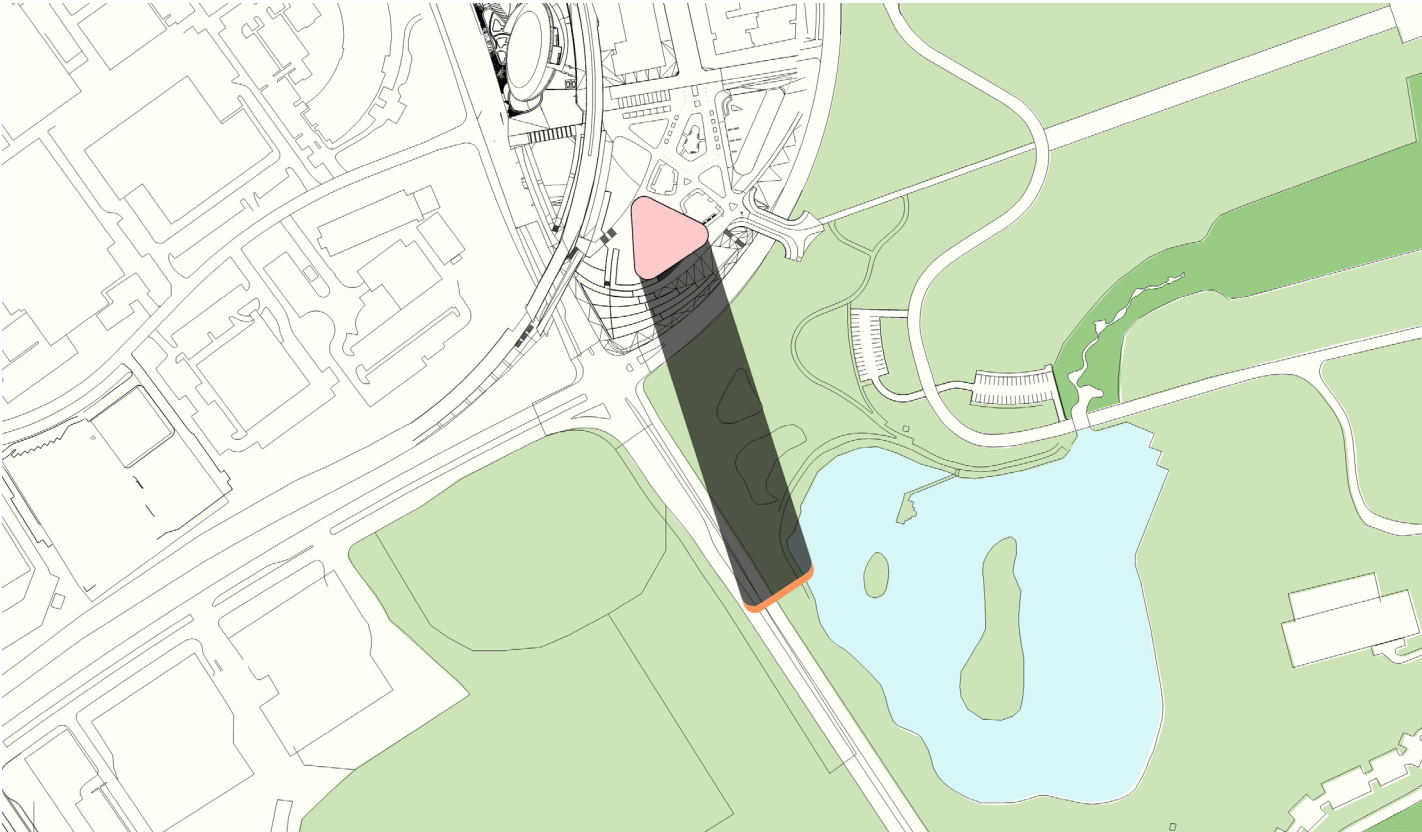

1PM

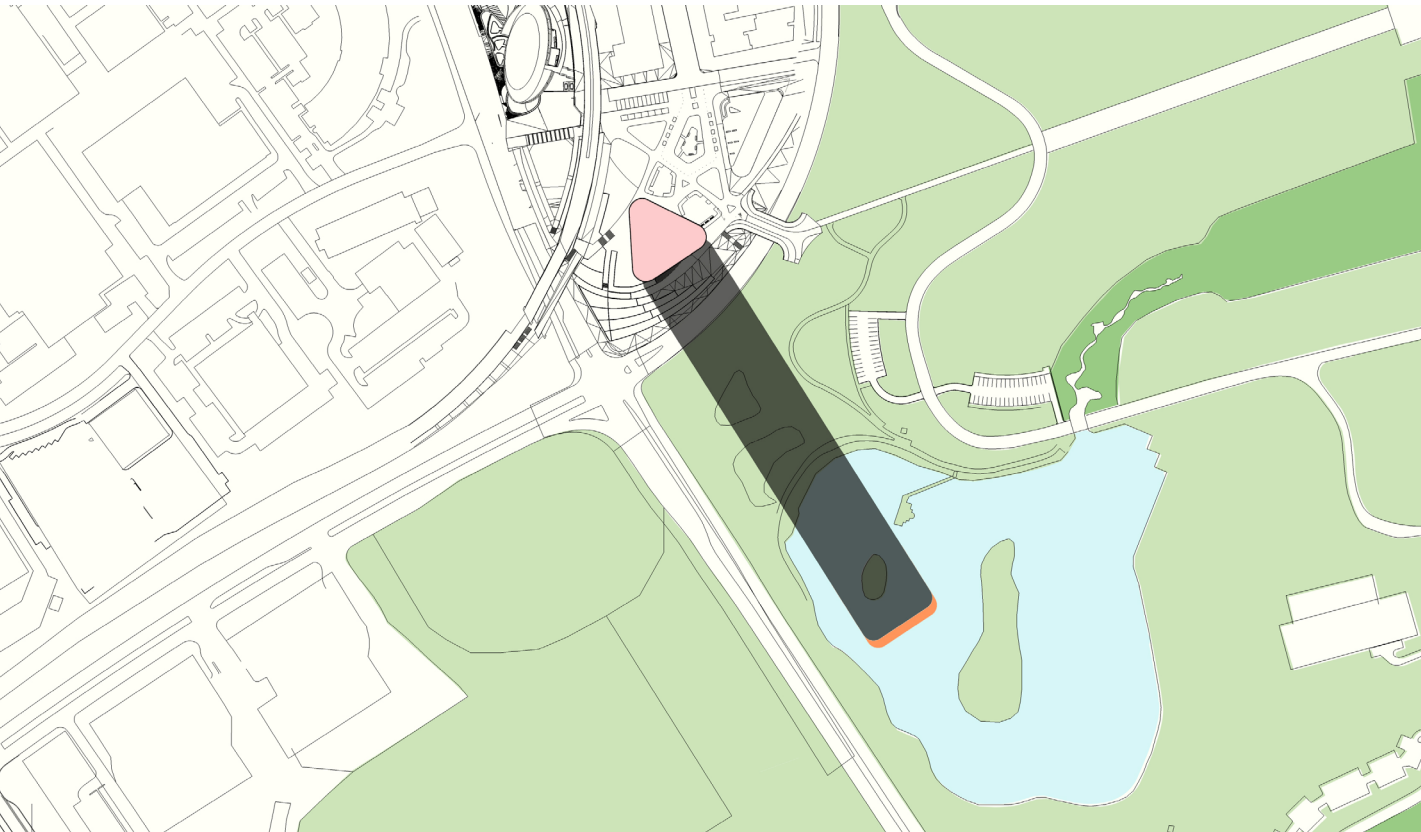

2PM

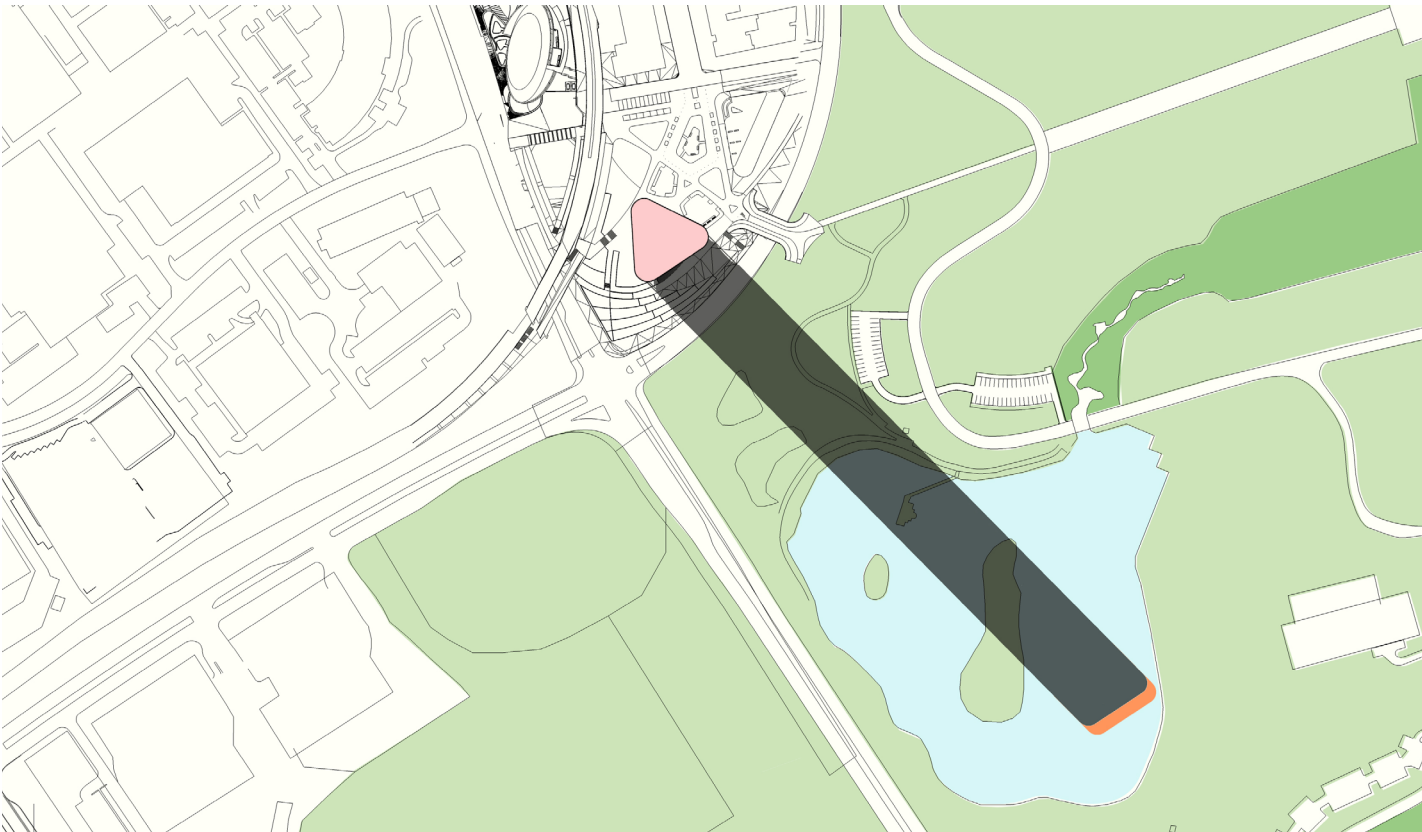

3PM

AREA SCHEDULES:

10.1 APPROVED AREA SCHEDULE

Area Schedule				
Level	Use	Car Spaces	Apartments	Total GFA (sqm)
Level 34	Plant			
Level 33	Residential		9	971
Level 32	Residential		9	971
Level 31	Residential		9	971
Level 30	Residential		9	971
Level 29	Residential		9	971
Level 28	Residential		9	971
Level 27	Residential		9	971
Level 26	Residential		9	971
Level 25	Residential		9	971
Level 24	Residential		12	965
Level 23	Residential		12	965
Level 22	Residential		12	965
Level 21	Residential		12	965
Level 20	Residential		12	965
Level 19	Residential		12	965
Level 18	Residential		12	965
Level 17	Residential		12	965
Level 16	Residential		12	965
Level 15	Residential		12	981
Level 14	Residential		12	981
Level 13	Residential		12	981
Level 12	Residential		12	981
Level 11	Residential		12	981
Level 10	Residential		12	981
Level 09	Residential		12	975
Level 08	Residential		12	975
Level 07	Residential		12	975
Level 06	Residential		12	975
Level 05	Residential		12	975
Level 04	Residential		12	975
Level 03	Residential		12	981
Level 02	Residential		12	981
Level 01	Residential		12	981
Level 00	Lobby / Retail / Public Domain	10	0	371
Level B1	Basement Carparking	146		0
Level B2	Basement Carparking	142		0
Level B3	Basement Carparking	184		0
Total		482	369	32474

10.2 PROPOSED AREA SCHEDULE: S96 AMENDMENTS

Area Schedule S96 Application 18th May 2015				
Level	Use	Car Spaces	Apartments	Total GFA (sqm)
Level 36	Plant + Residential			397
Level 35	Residential (New Floor)		11	987
Level 34	Residential		9	971
Level 33	Residential		9	971
Level 32	Residential		9	971
Level 31	Residential		9	971
Level 30	Residential		9	971
Level 29	Residential		9	971
Level 28	Residential		9	971
Level 27	Residential		9	971
Level 26	Residential		9	971
Level 25	Residential (New Floor)		12	965
Level 24	Residential		12	965
Level 23	Residential		12	965
Level 22	Residential		12	965
Level 21	Residential		12	965
Level 20	Residential		12	965
Level 19	Residential		12	965
Level 18	Residential		12	965
Level 17	Residential		12	965
Level 16	Residential		12	965
Level 15	Residential		12	981
Level 14	Residential		12	981
Level 13	Residential		12	981
Level 12	Residential		12	981
Level 11	Residential		12	981
Level 10	Residential		12	981
Level 09	Residential		12	975
Level 08	Residential		12	975
Level 07	Residential		12	975
Level 06	Residential		12	975
Level 05	Residential		12	975
Level 04	Residential		12	975
Level 03	Residential		12	981
Level 02	Residential		12	981
Level 01	Residential		12	981
Level 00	Lobby / Retail / Public Domain	10	0	490
Level B1	Basement Carparking	153		0
Level B2	Basement Carparking	159		0
Level B3	Basement Carparking	193		0
Total		515	392	34942

11.1 APPROVED AREA SCHEDULE

Site 68 Sydney Olympic Park (DA) Apartment Type Area Schedule										
Type	Basement Storage Cage	Quantity	Internal Area (m2)	Balcony / W'garden (m2)	Min. storage required in apartment - SEPP65 (m3)	Min. Storage provided in Apartment - SEPP65 Measurement (m3)	Complies with SEPP65 requirements	Adaptable		
1A	Yes	57	53	8	3.0	8.4	Yes			
1B	No	33	61	9	6.0	6.1	Yes			
1C	Yes	57	51	6	3.0	3.1	Yes	Y - x26 no.		
1D	No	24	56	6	6.0	6.2	Yes			
2A	Yes	57	78	11	4.0	10.3	Yes			
2B	No	24	82	13	8.0	8.1	Yes			
2C	Yes	24	85	15	4.0	4.0	Yes			
2D	Yes	15	71	13	4.0	10.6	Yes			
2E	Yes	24	80	15	4.0	9.0	Yes			
2F	Yes	18	75	10	4.0	10.2	Yes			
3A	Yes	9	99	27	5.0	12.4	Yes	Y - x9 no.		
3B	No	9	116	17	10.0	10.3	Yes			
3C	Yes	9	108	13	5.0	12.5	Yes			
4A	Yes	2	155	32	5.0	6.2	Yes	Y - x2 no.		
4B	Yes	7	155	32	5.0	6.2	Yes			
Total:		369								37

* Basement storage cages provided: 293

* Number of units achieving SEPP65 storage requirements: 369 (100%)

* SOPA storage requirements are equal to that required by the RDFC (SEPP 65)

11.2 PROPOSED AREA SCHEDULE: S96 AMENDMENTS

Site 68 Sydney Olympic Park (S96) Apartment Type Area Schedule										
Type	Basement Storage Cage	Quantity	Internal Area (m2)	Balcony / W'garden (m2)	Min. storage required in apartment - SEPP65 (m3)	Min. Storage provided in Apartment - SEPP65 Measurement (m3)	Complies with SEPP65 requirements	Adaptable		
1A	Yes	60	53	8	3.0	8.4	Yes			
1B	No	35	61	9	6.0	6.1	Yes			
1C	Yes	60	51	6	3.0	3.1	Yes	Y - x28 no.		
1D	No	25	56	6	6.0	6.2	Yes			
2A	Yes	60	78	11	4.0	10.3	Yes			
2B	No	25	82	13	8.0	8.1	Yes			
2C	Yes	25	85	15	4.0	4.0	Yes			
2D	Yes	16	71	13	4.0	10.6	Yes			
2E	Yes	25	80	15	4.0	9.0	Yes			
2F	Yes	19	75	10	4.0	10.2	Yes			
3A	Yes	10	99	27	5.0	12.4	Yes	Y - x10 no.		
3B	No	9	116	17	10.0	10.3	Yes			
3C	Yes	9	108	13	5.0	12.5	Yes			
4A	Yes	2	155	32	5.0	6.2	Yes	Y - x2 no.		
4B	Yes	8	155	32	5.0	6.2	Yes			
4C	Yes	1	165	45	5.0	5.9	Yes			
4D	Yes	1	185	80	5.0	7.2	Yes			
4E	Yes	1	150	45	5.0	5.5	Yes			
4F	Yes	1	150	45	5.0	5.0	Yes			
Total:		392								40

* Basement storage cages provided: 330

* Number of units achieving SEPP65 storage requirements: 392 (100%)

* SOPA storage requirements are equal to that required by the RDFC (SEPP 65)

REFER TO PAGE 16 FOR STORAGE PLANS FOR NEW APARTMENT TYPES