


Key Amendments:


- / Reduction in retaining walls around the Bioretention
- / Coordinated levels for Public Domain

SECTION THROUGH BIORETENTION AND STEPPING STONES

SCALE 1:200 @ A3

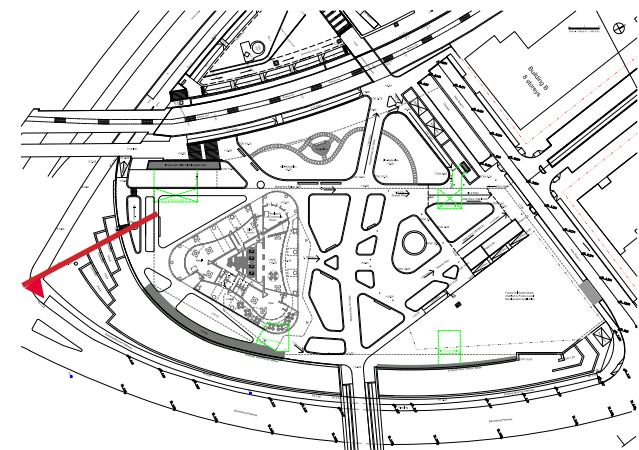

- Key Amendments:
- / Rearrangement of Water Cascades
 - / Reduction in the thickness of Gabion Cladding
 - / Coordinated levels for Public Domain

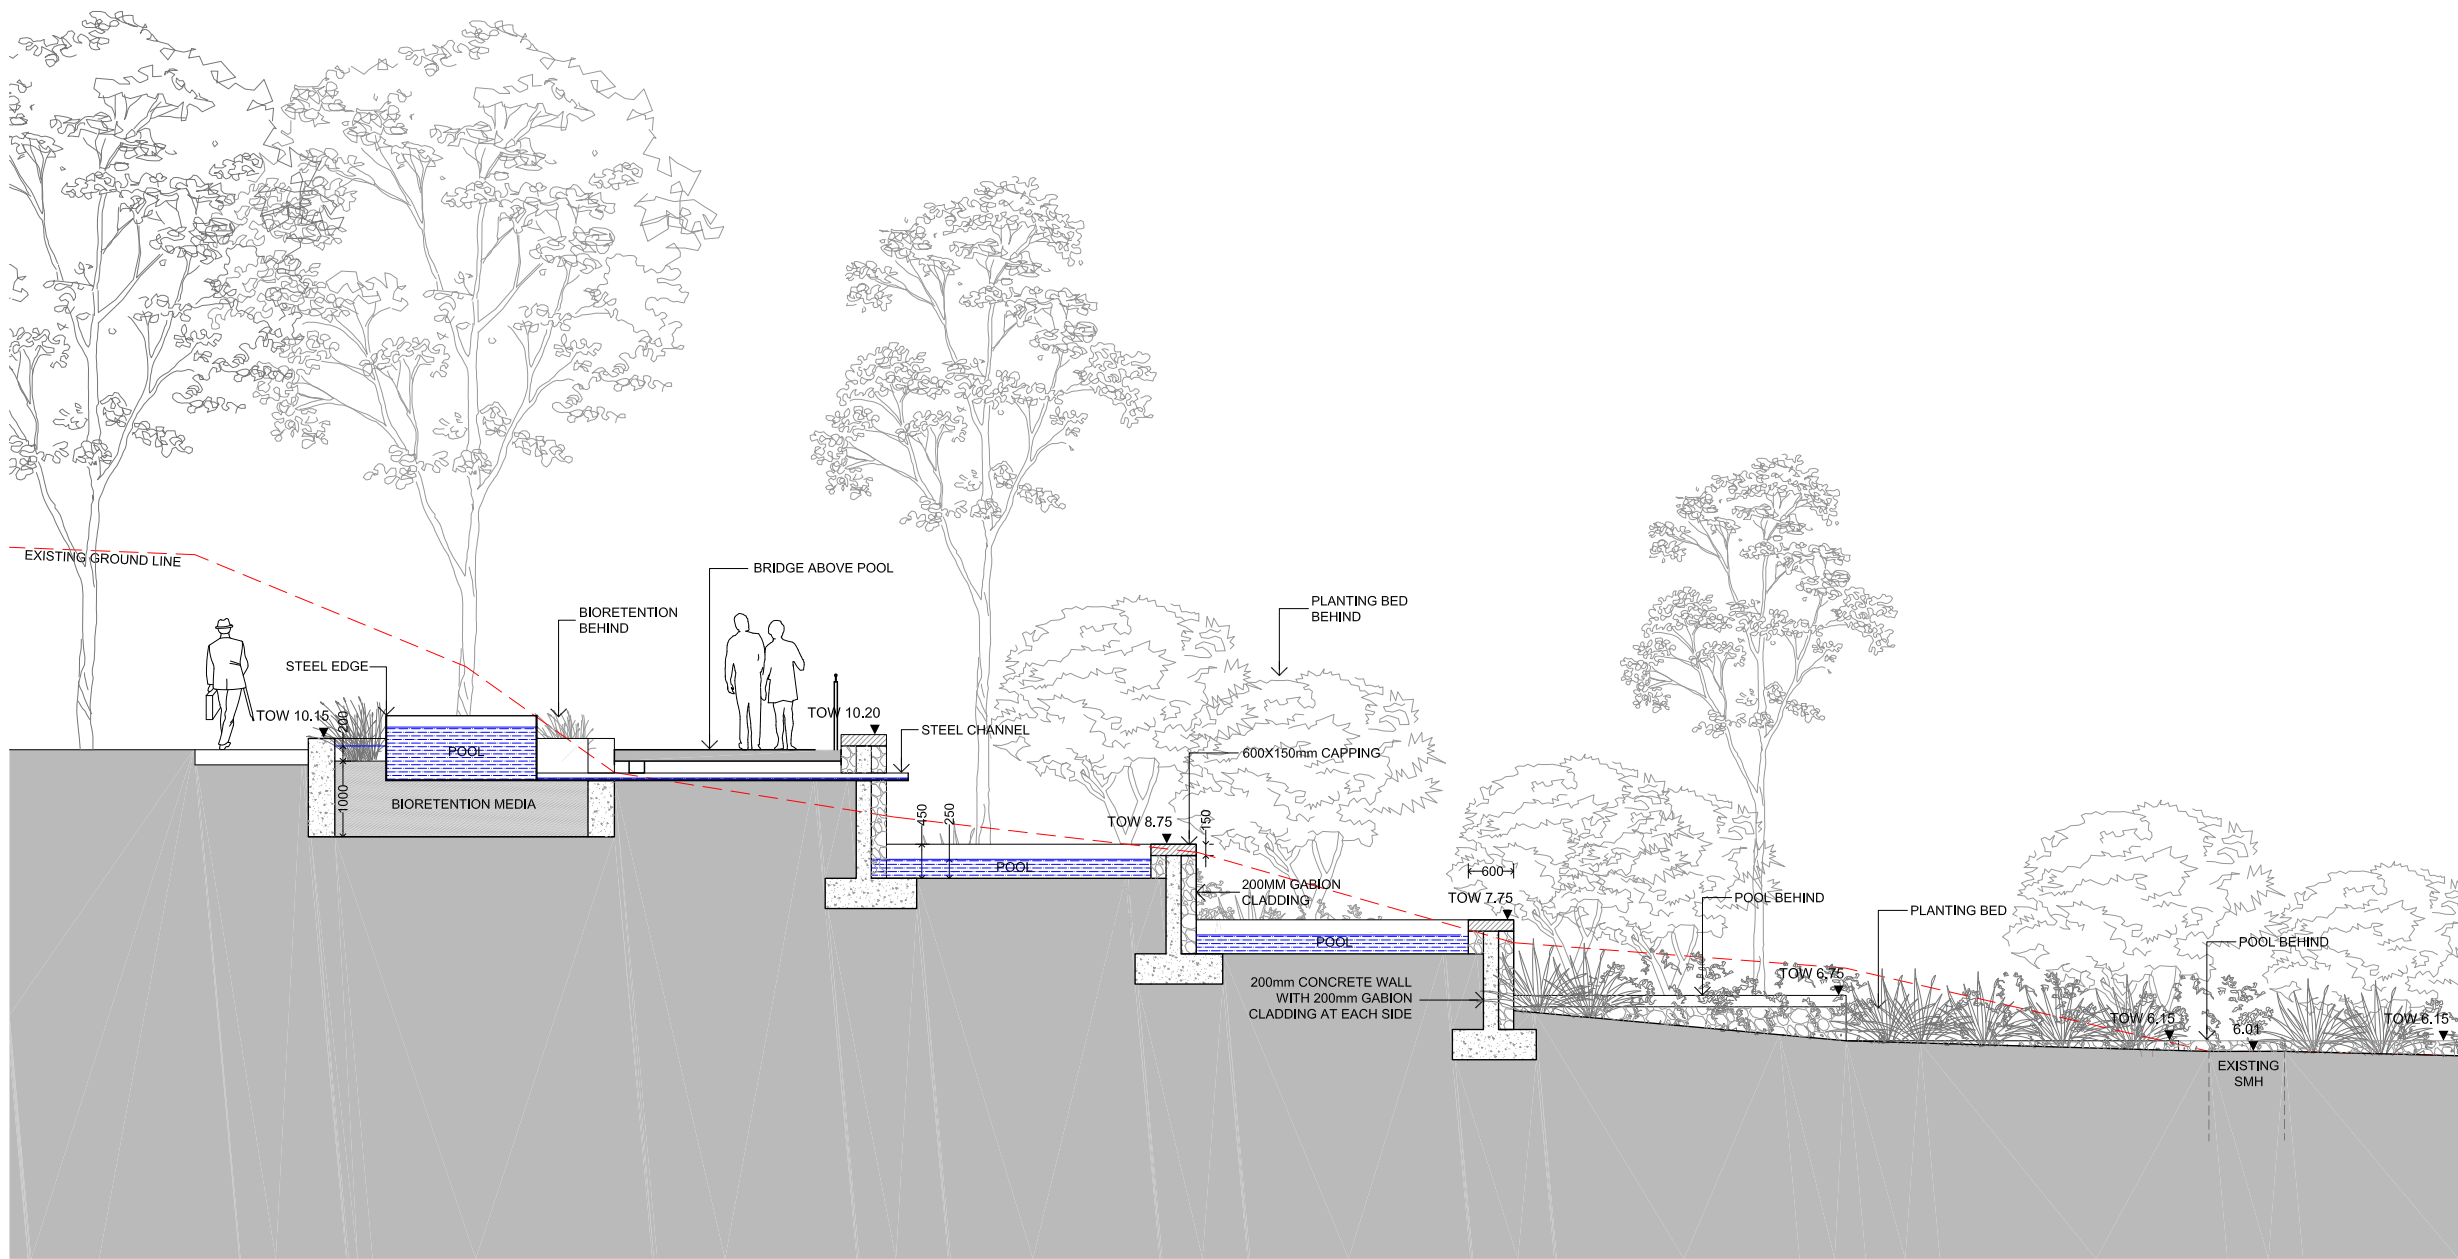

SECTION THROUGH WATER CASCADES

SCALE 1:100 @ A3

