


PROPOSED SITE 68 - VENTILATION / LANDSCAPE INTEGRATION

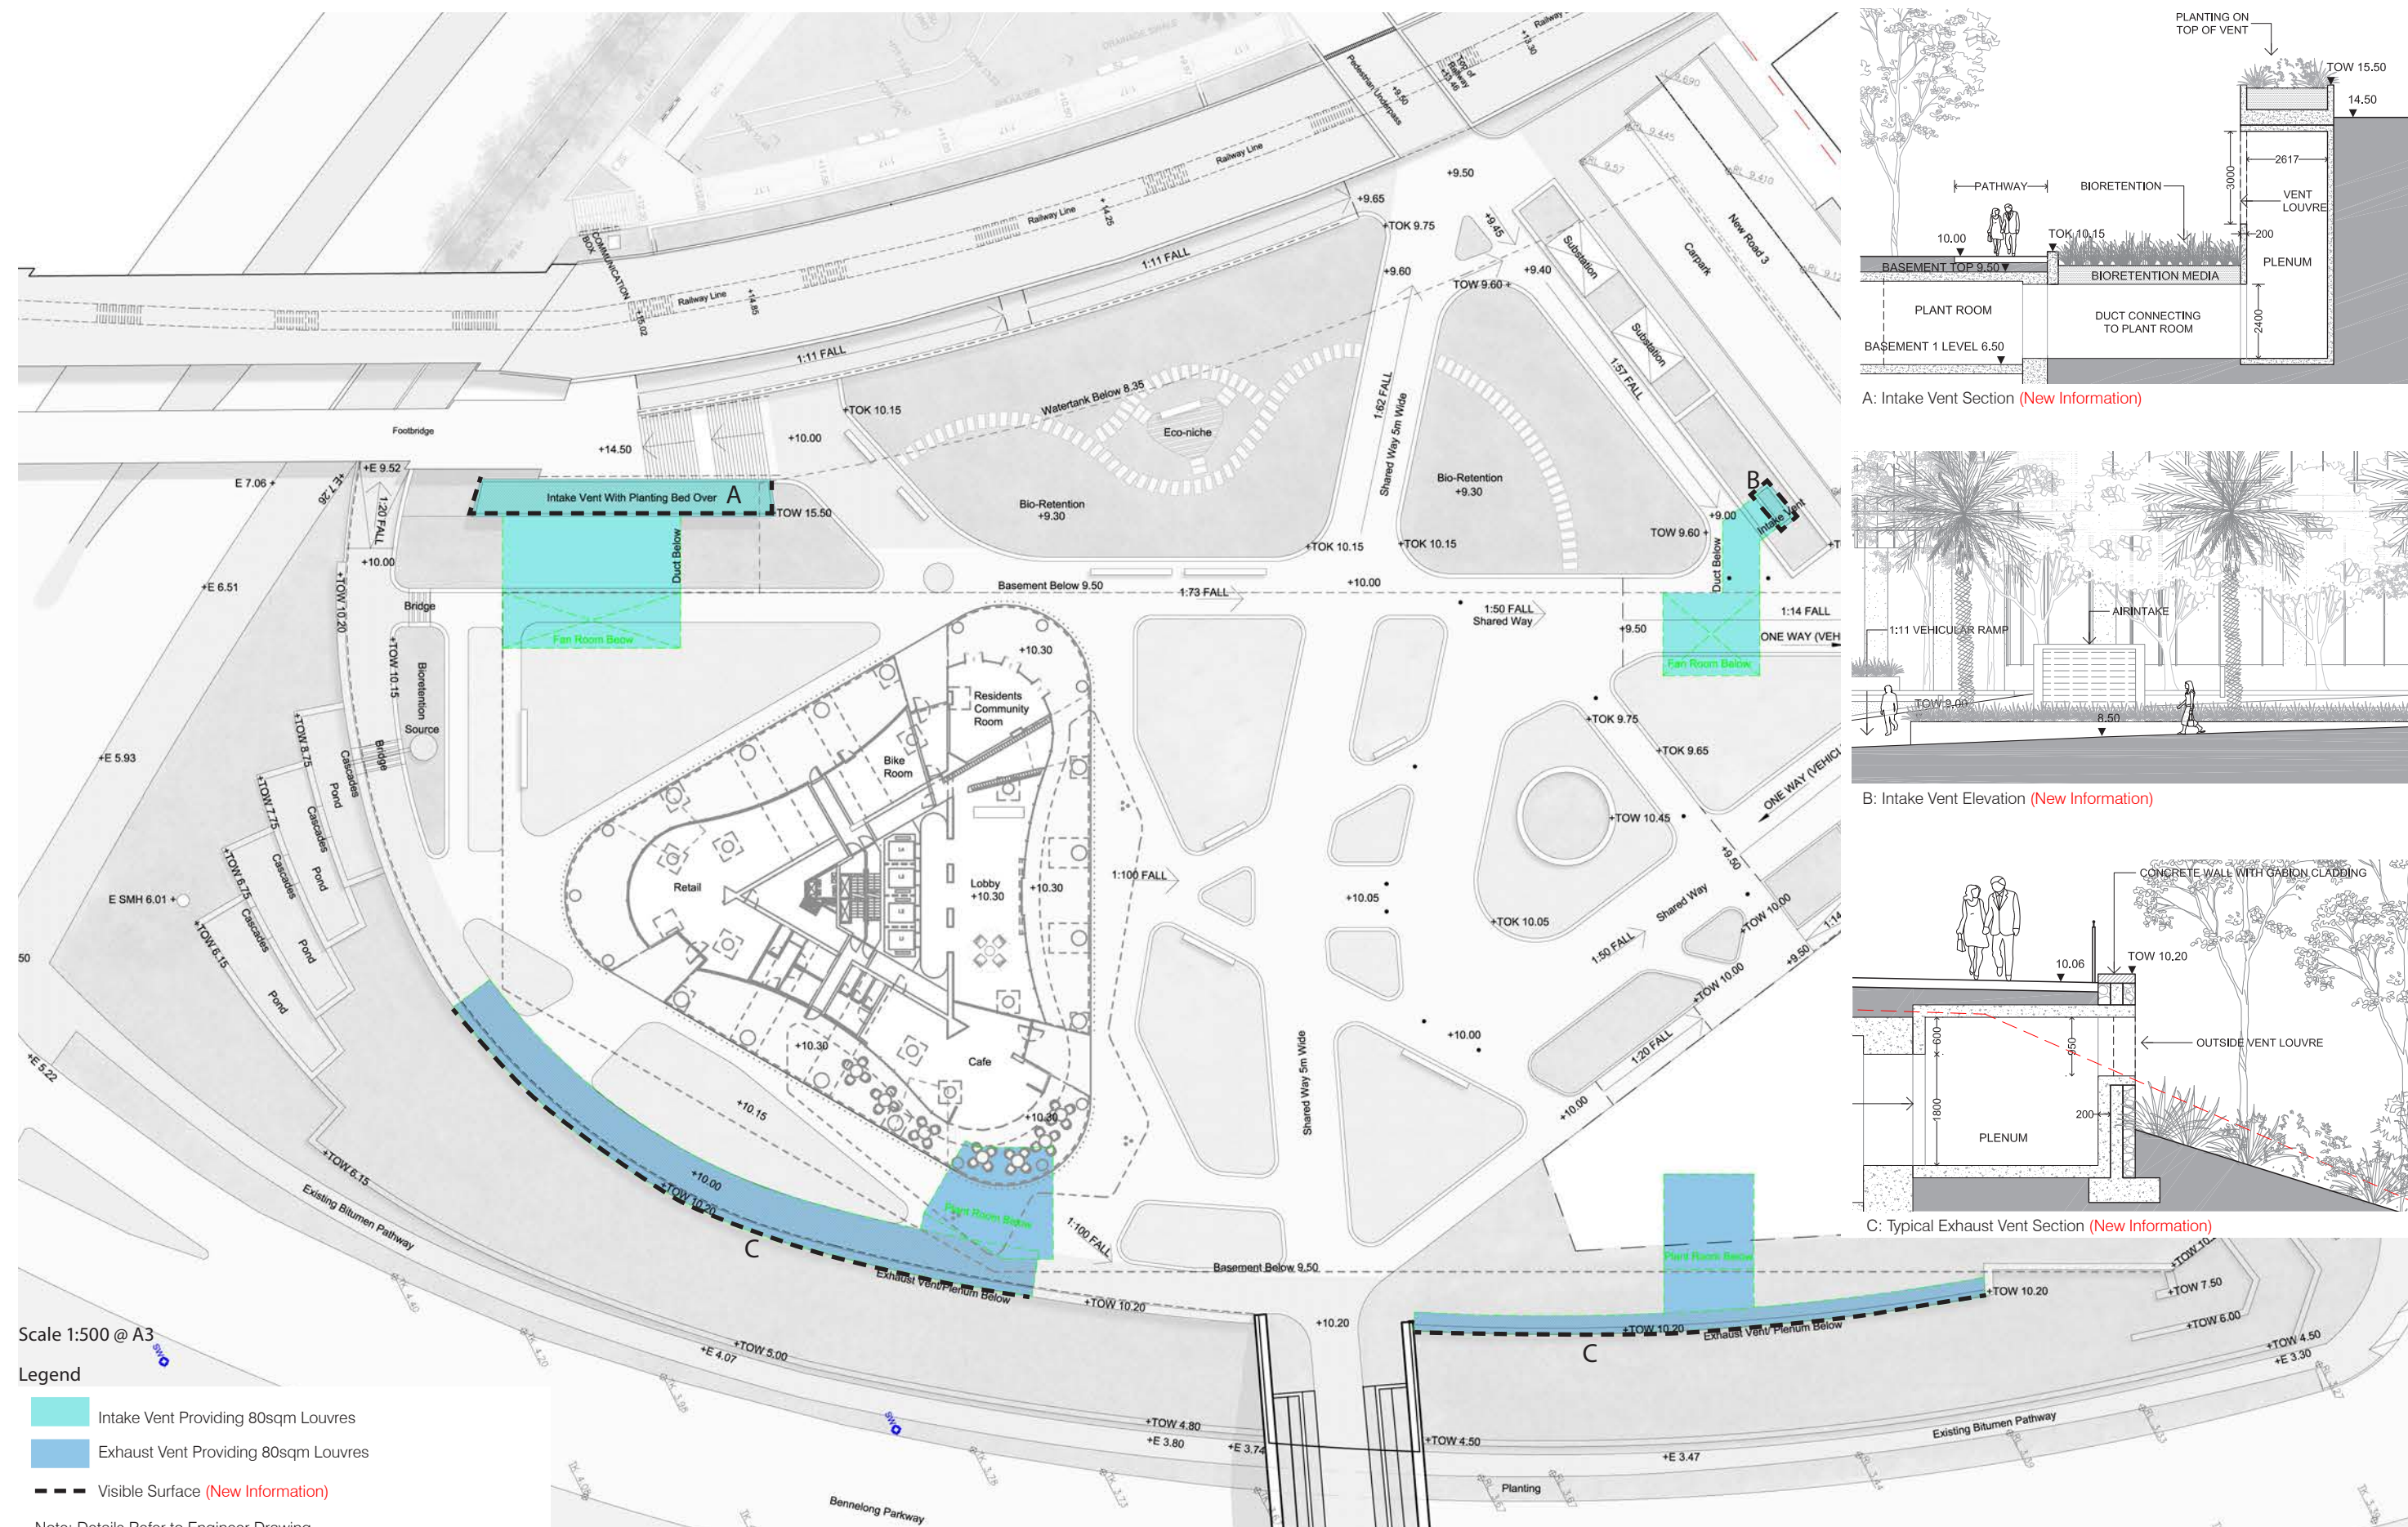

Note: Details Refer to Engineer Drawing