



NSW GOVERNMENT
Planning

Issued under the Environmental Planning and Assessment Act 1979

Approved Section 96 (1A) (1) (2) Modification Application

No. 1 granted on the 15/12/2015

in respect to MR SSD 6603


Signed HRA

Sheet No. 21 of 30

- GENERAL NOTES
1. THIS DRAWING IS COPYRIGHT AND IS THE PROPERTY OF TURF DESIGN STUDIO AND MUST NOT BE USED WITHOUT PERMISSION.
 2. THIS DRAWING IS AN UNCONTROLLED COPY UNLESS STAMPED WITH STATUS.
 3. THE CONTRACTOR MUST VERIFY ALL DIMENSIONS AND LEVELS ON SITE AS THIS IS NOT A SHOP DRAWING.
 4. THE CONTRACTOR MUST REFER ANY DISCREPANCIES TO THE SUPERINTENDENT REPRESENTATIVE BEFORE PROCEEDING WITH THE WORK.
 5. THE CONTRACTOR MUST NOT SCALE FROM THESE DRAWINGS. USE NOMINATED DIMENSIONS AND LEVELS.
 6. THIS DRAWING MUST BE READ IN CONJUNCTION WITH THE TOTAL CONTRACT PACKAGE INCLUDING DRAWINGS AND SPECIFICATIONS OF ALL CONSULTANTS.

SURVEY INFORMATION

7. TURF DESIGN STUDIO DO NOT WARRANT THE ACCURACY OF SURVEY INFORMATION.

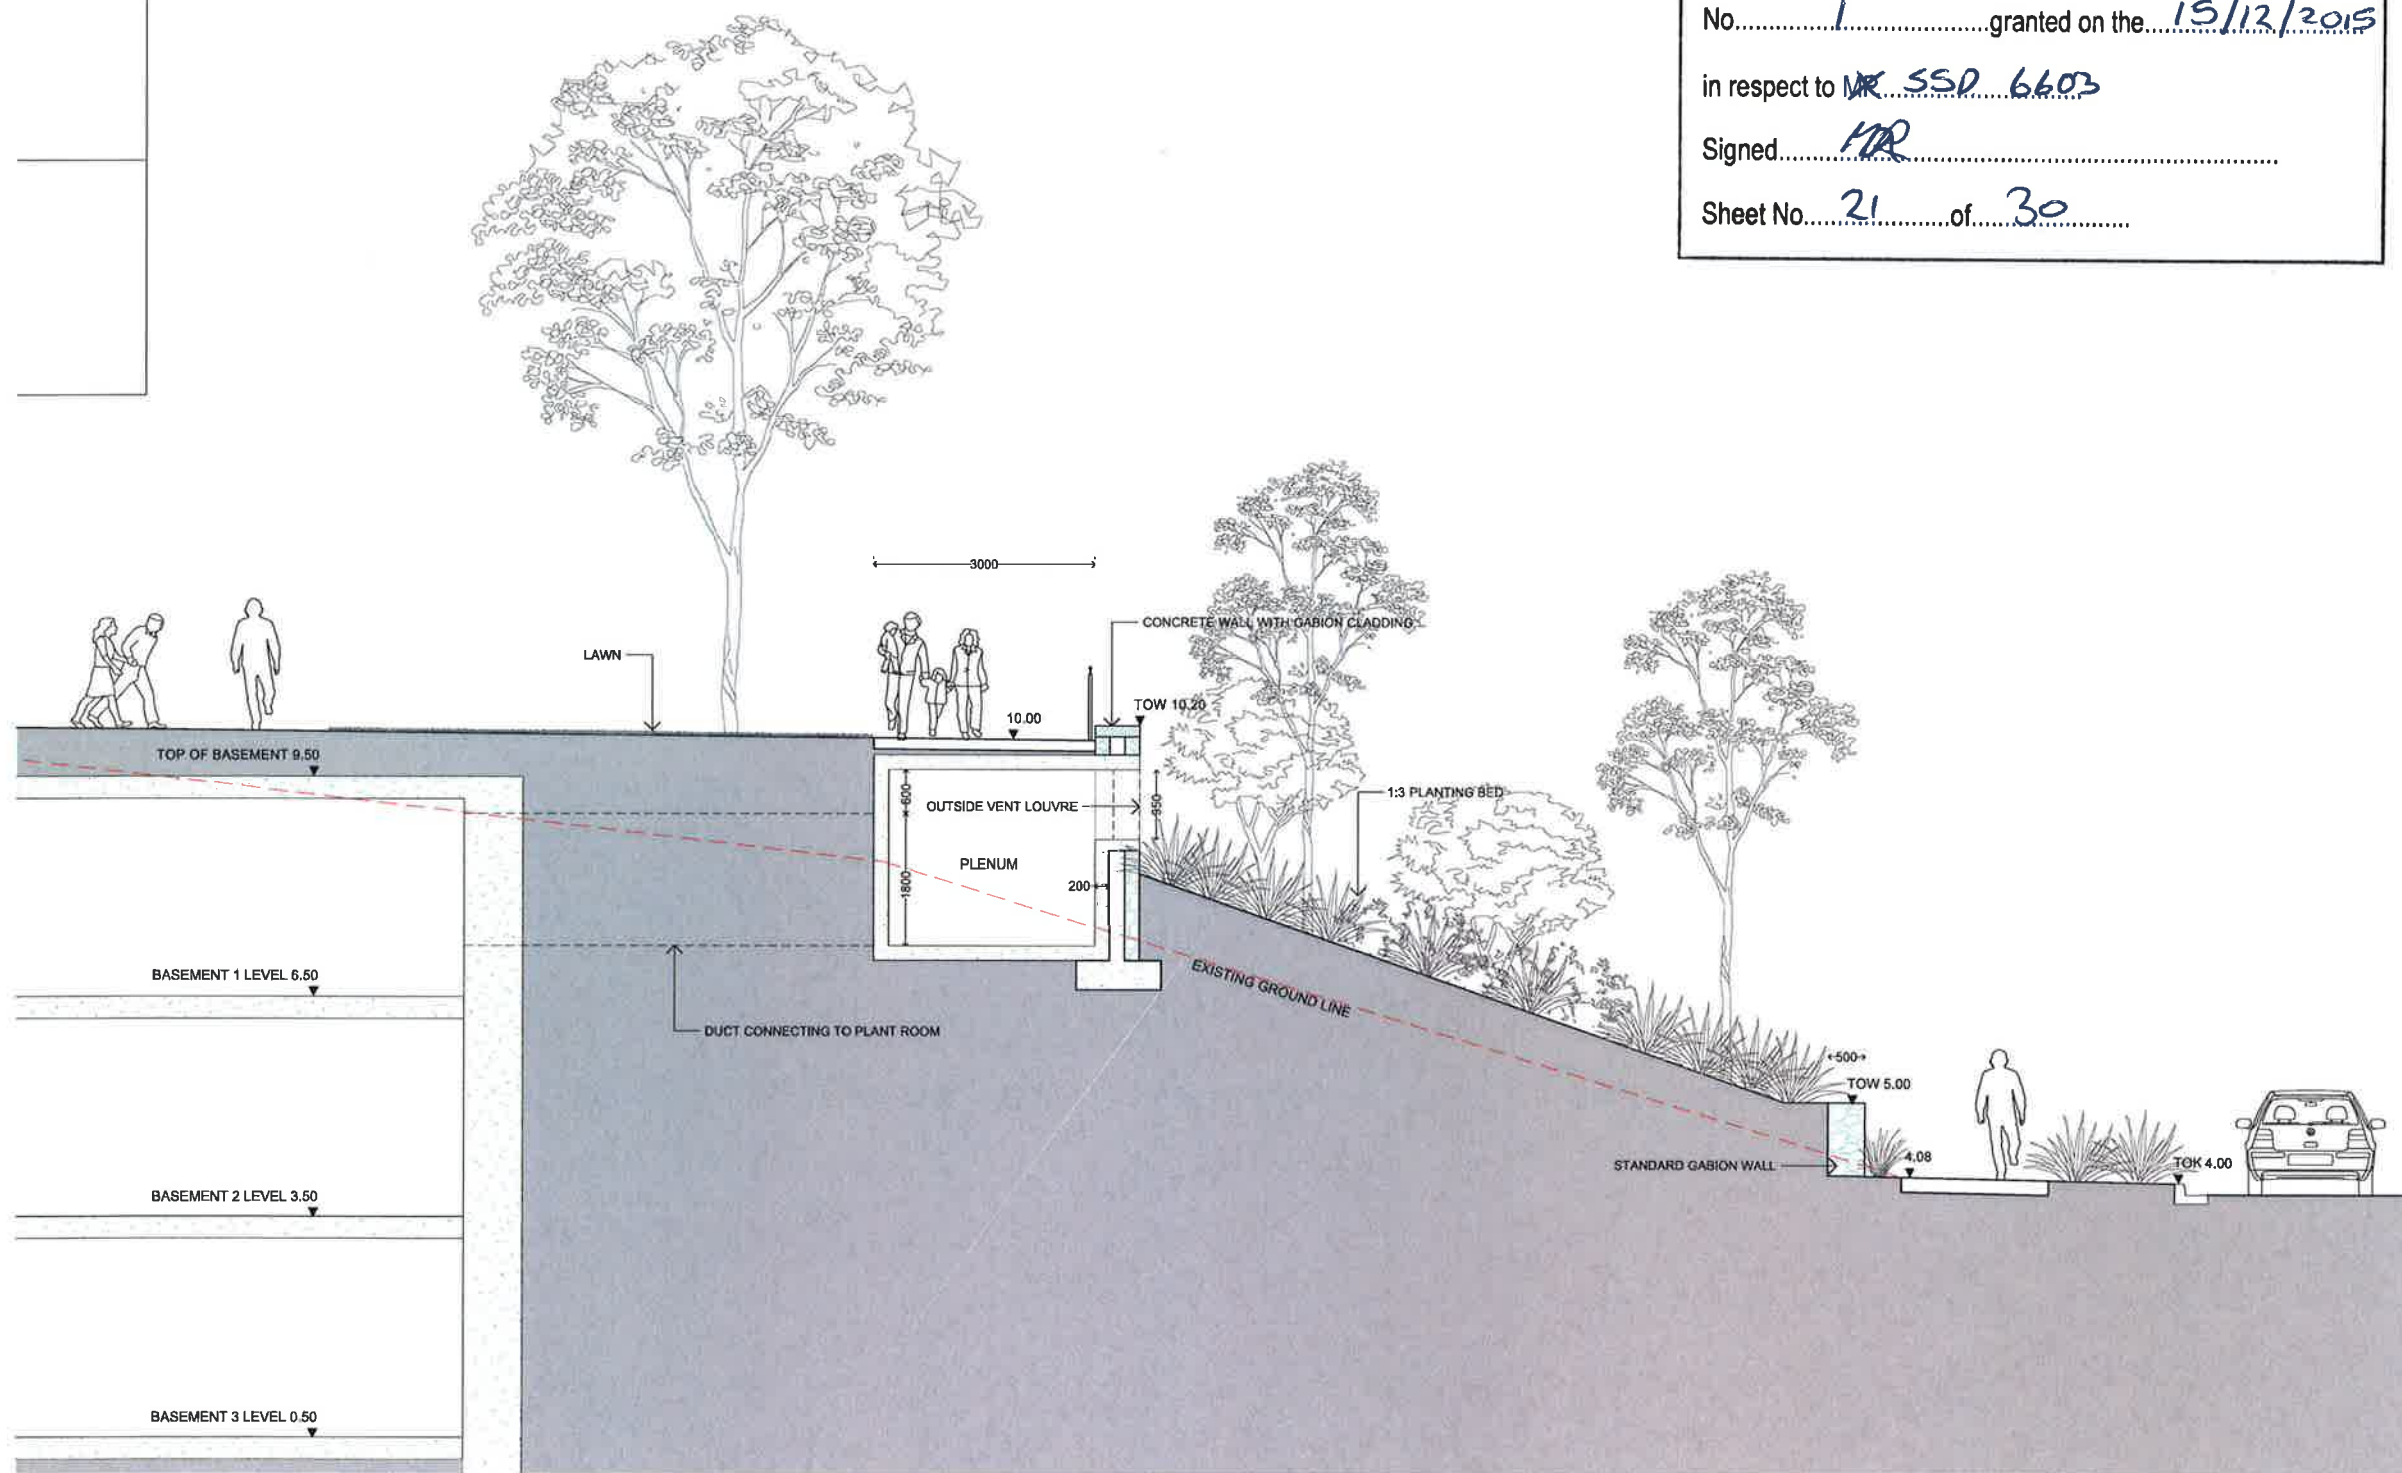

1 SECTION CC
SCALE: 1:50 @ A1 1:100 @ A3

Rev	Date	Description	Drawn	Checked
04	23.06.2015	S96 APPLICATION	CZ	MH
03	20.05.2015	FOR DA	CZ	MH
02	11.02.2015	FOR DA	CZ	MH
01	07.11.2014	FOR DA	CZ	MH
P2	19.09.2014	Preliminary For Discussion	CZ	MH
P1	12.09.2014	Preliminary For Discussion	CZ	MH

Consultant

turf

Turf Design Studio: P.O. Box 419 Cronulla NSW 2230, 95 Kingsway, Cronulla 2230
Phone: (+61 2) 8627 3380, Fax: (+61 2) 9527 2307
Email: sydney@turfdesign.com

Client

ecove

Ecove
Off Australia Avenue &
Hers Elliott Avenue
Sydney Olympic Park
NSW 2127
Phone: (+61 2) 88 20 88
Email: info@ecove.com.au

Architect

BATESSMART.

Project

SOP SITE 68 - Main Site

Drawing Title

Landscape Section CC

Drawing Status

S96 APPLICATION

Drawing No.	Revision
S96-MS-LS-003	04



NSW GOVERNMENT
Planning

Issued under the Environmental Planning and Assessment Act 1979

Approved Section 96 (1A) (1) (2) Modification Application



No. 1 granted on the 15/12/2015

in respect to MR SSD 6603

Signed MR

Sheet No. 22 of 30

- GENERAL NOTES
1. THIS DRAWING IS COPYRIGHT AND IS THE PROPERTY OF TURF DESIGN STUDIO AND MUST NOT BE USED WITHOUT PERMISSION.
 2. THIS DRAWING IS AN UNCONTROLLED COPY UNLESS STAMPED WITH STATUS.
 3. THE CONTRACTOR MUST VERIFY ALL DIMENSIONS AND LEVELS ON SITE AS THIS IS NOT A SHOP DRAWING.
 4. THE CONTRACTOR MUST REFER ANY DISCREPANCIES TO THE SUPERINTENDENT REPRESENTATIVE BEFORE PROCEEDING WITH THE WORK.
 5. THE CONTRACTOR MUST NOT SCALE FROM THESE DRAWINGS. USE NOMINATED DIMENSIONS AND LEVELS.
 6. THIS DRAWING MUST BE READ IN CONJUNCTION WITH THE TOTAL CONTRACT PACKAGE INCLUDING DRAWINGS AND SPECIFICATIONS OF ALL CONSULTANTS.
- SURVEY INFORMATION
7. TURF DESIGN STUDIO DO NOT WARRANT THE ACCURACY OF SURVEY INFORMATION.

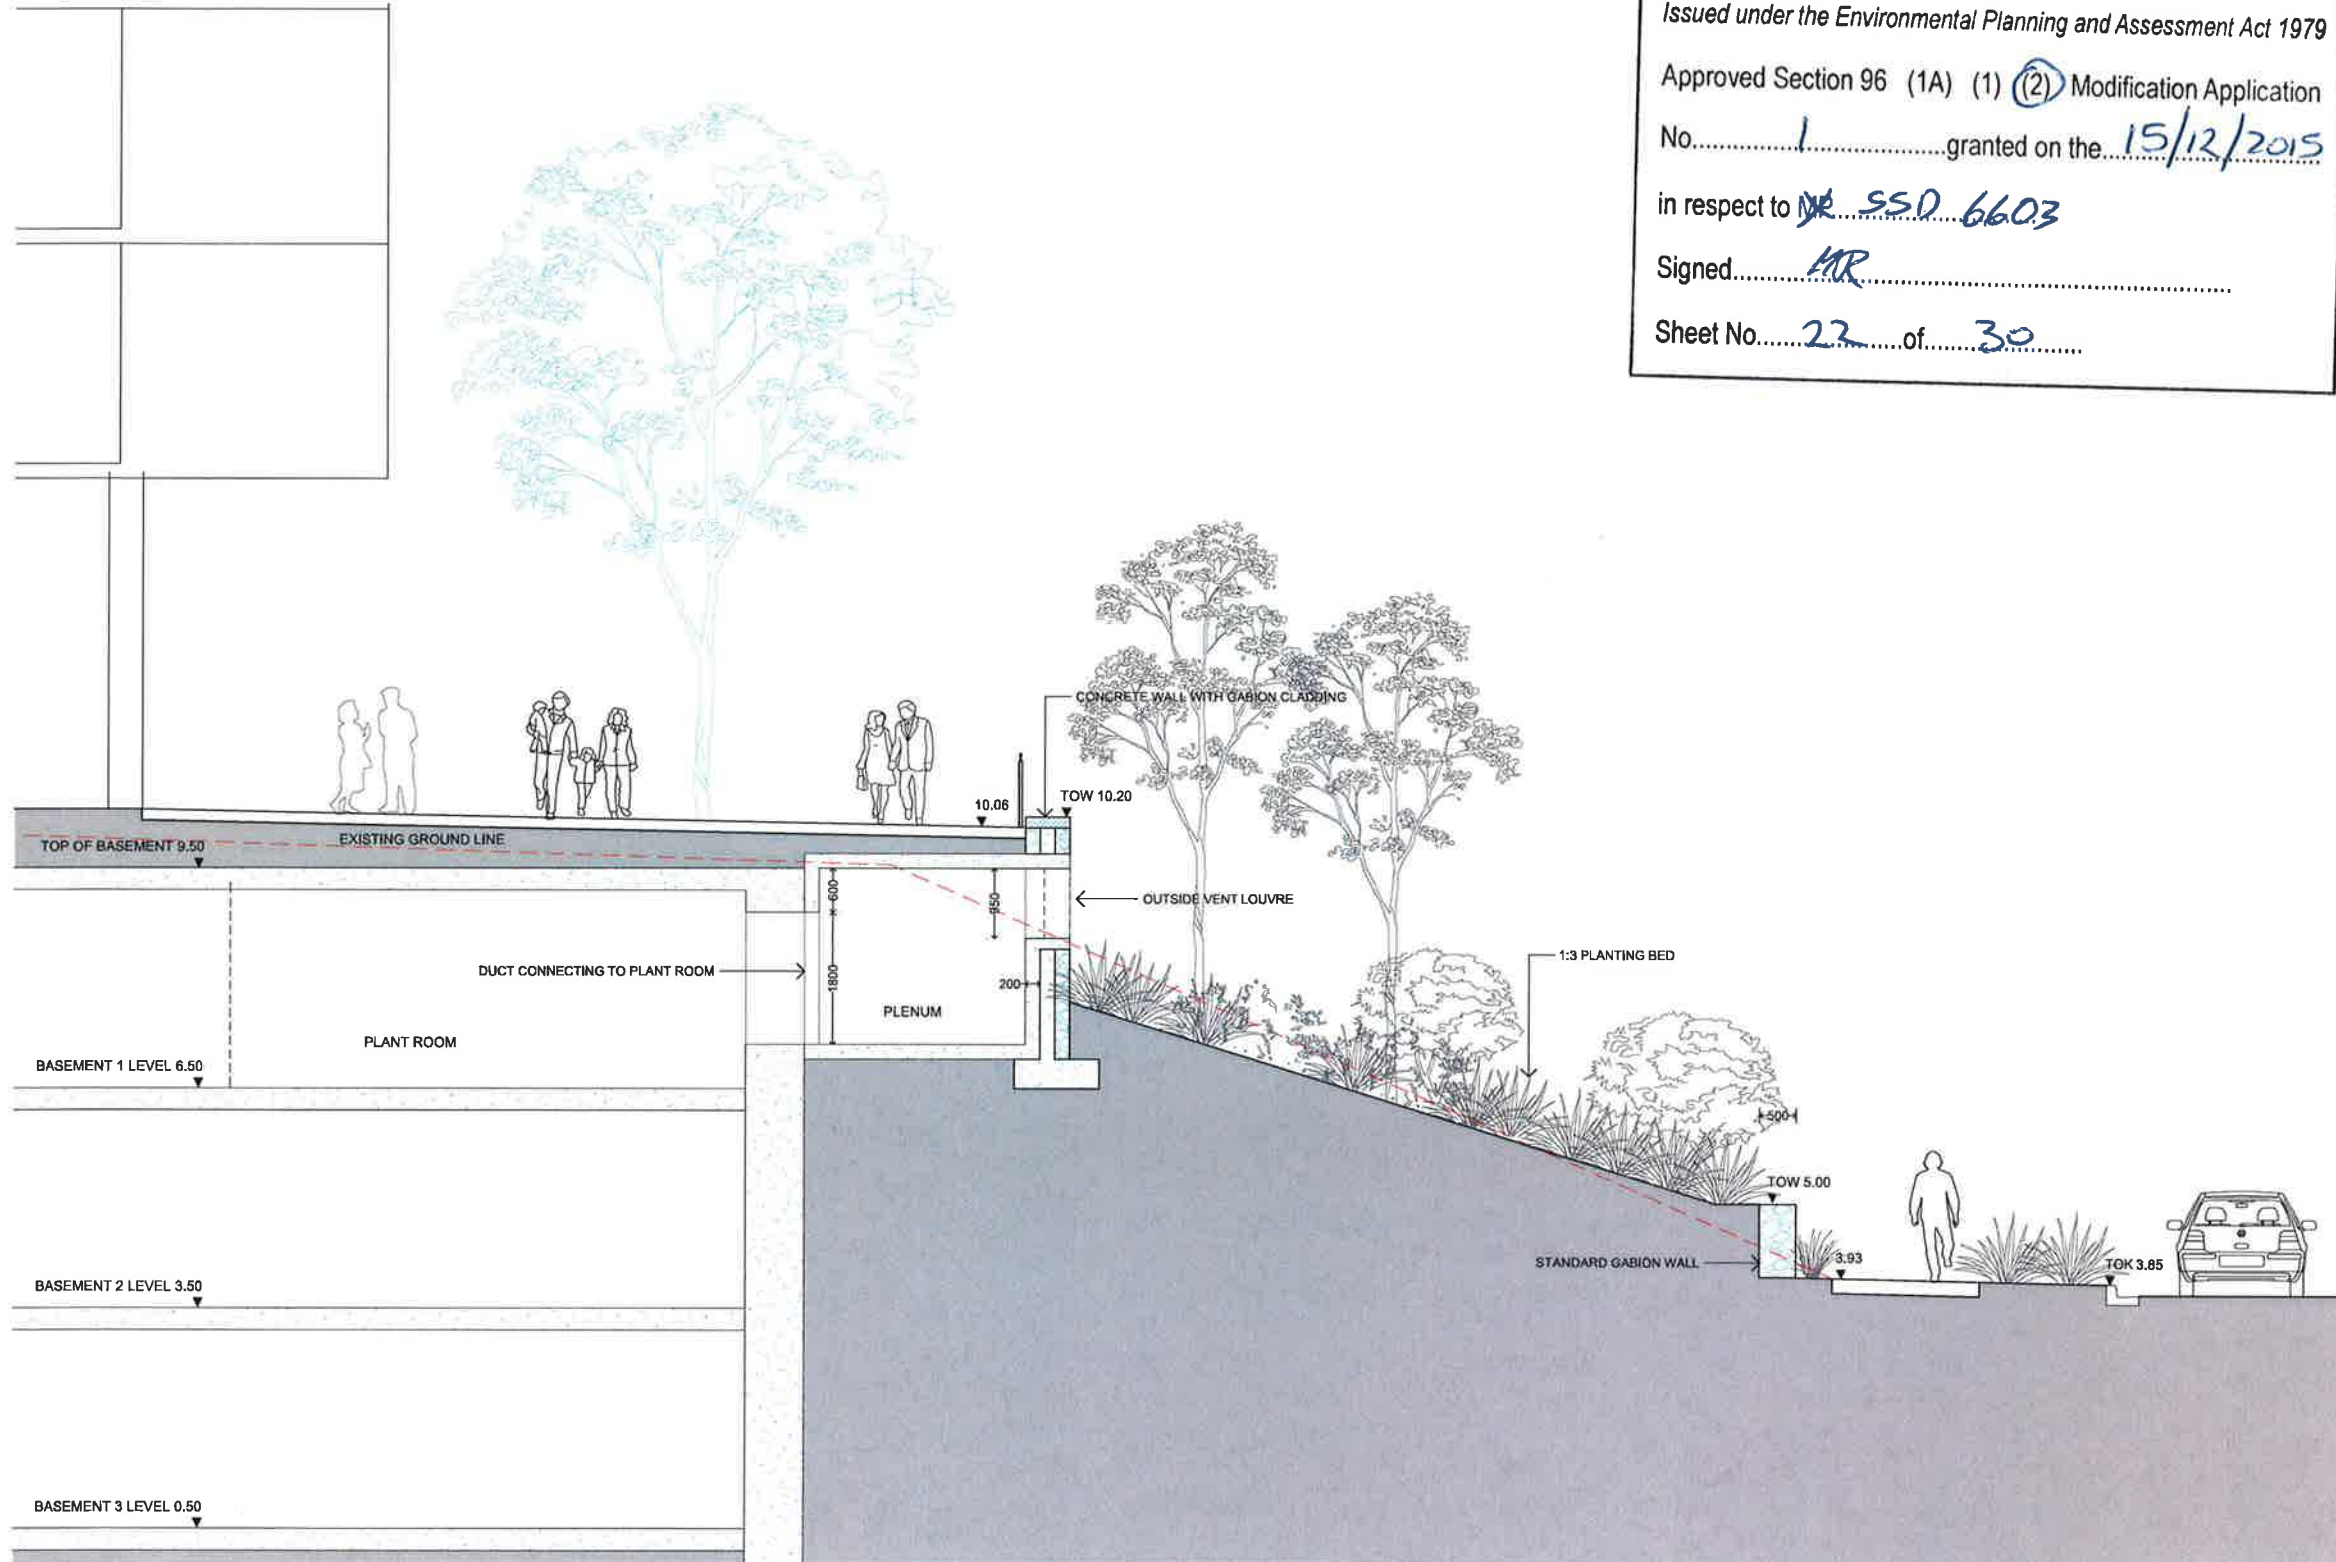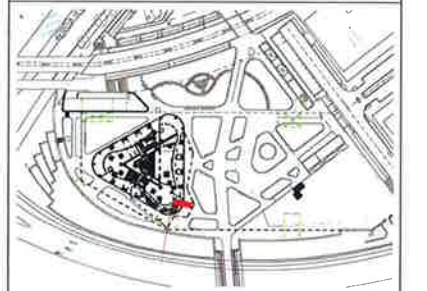

1 SECTION DD
SCALE: 1:50 @ A1 1:100 @A3

04	23.06.2015	S96 APPLICATION	CZ	MH
03	20.05.2015	FOR DA	CZ	MH
02	11.02.2015	FOR DA	CZ	MH
01	07.11.2014	FOR DA	CZ	MH
P2	18.09.2014	Preliminary For Discussion	CZ	MH
P1	12.09.2014	Preliminary For Discussion	CZ	MH
Rev	Date	Description	Drawn	Checked

Consultant

turf

Turf Design Studio, P.O. Box 419 Cronulla NSW 2230, 95 Kingsway, Cronulla 2230
Phone: (+61 2) 9527 3386, Fax: (+61 2) 9527 2307
Email: sydney@turfdesign.com

Client

ecove

Ecove
Cnr Australia Avenue &
Herb Elliott Avenue
Sydney Olympic Park
NSW 2127
Phone: 1300 68 20 88
Email: info@ecove.com.au

Architect

BATESSMART.

Project

SOP SITE 68 - Main Site

Drawing Title

Landscape Section DD

Drawing Status

S96 APPLICATION

Drawing No.	Revision
S96-MS-LS-004	04



NSW GOVERNMENT
Planning

Issued under the Environmental Planning and Assessment Act 1979

Approved Section 96 (1A) (1) (2) Modification Application

No. 1 granted on the 15/12/2015

in respect to DR SSD 6603

Signed: RA

Sheet No. 23 of 30

- GENERAL NOTES
1. THIS DRAWING IS COPYRIGHT AND IS THE PROPERTY OF TURF DESIGN STUDIO AND MUST NOT BE USED WITHOUT PERMISSION.
 2. THIS DRAWING IS AN UNCONTROLLED COPY UNLESS STAMPED WITH STATUS.
 3. THE CONTRACTOR MUST VERIFY ALL DIMENSIONS AND LEVELS ON SITE AS THIS IS NOT A SHOP DRAWING.
 4. THE CONTRACTOR MUST REFER ANY DISCREPANCIES TO THE SUPERINTENDENT REPRESENTATIVE BEFORE PROCEEDING WITH THE WORK.
 5. THE CONTRACTOR MUST NOT SCALE FROM THESE DRAWINGS. USE NOMINATED DIMENSIONS AND LEVELS.
 6. THIS DRAWING MUST BE READ IN CONJUNCTION WITH THE TOTAL CONTRACT PACKAGE INCLUDING DRAWINGS AND SPECIFICATIONS OF ALL CONSULTANTS.
- SURVEY INFORMATION
7. TURF DESIGN STUDIO DO NOT WARRANT THE ACCURACY OF SURVEY INFORMATION.



Rev	Date	Description	Drawn	Checked
04	23.06.2015	S96 APPLICATION	CZ	MH
03	20.05.2015	FOR DA	CZ	MH
02	11.02.2015	FOR DA	CZ	MH
01	07.11.2014	FOR DA	CZ	MH
P2	18.09.2014	Preliminary For Discussion	CZ	MH
P1	12.09.2014	Preliminary For Discussion	CZ	MH

Consultant

turf
Turf Design Studio: P.O. Box 419 Cronulla NSW 2230, 95 Kingsway, Cronulla 2230
Phone: (+61 2) 9527 3365, Fax: (+61 2) 9527 3307
Email: sydney@turfdesign.com

Client

ecove
Ecove
On Australia Avenue &
Irish Elbow Avenue
Sydney Olympic Park
NSW 2127
Phone: (+61 2) 9527 3365
Email: info@ecove.com.au

Architect

BATESSMART.

Project

SOP SITE 68 - Main Site

Drawing Title

Landscape Section EE

Drawing Status


S96 APPLICATION

Drawing No.

S96-MS-LS-005

Revision

04

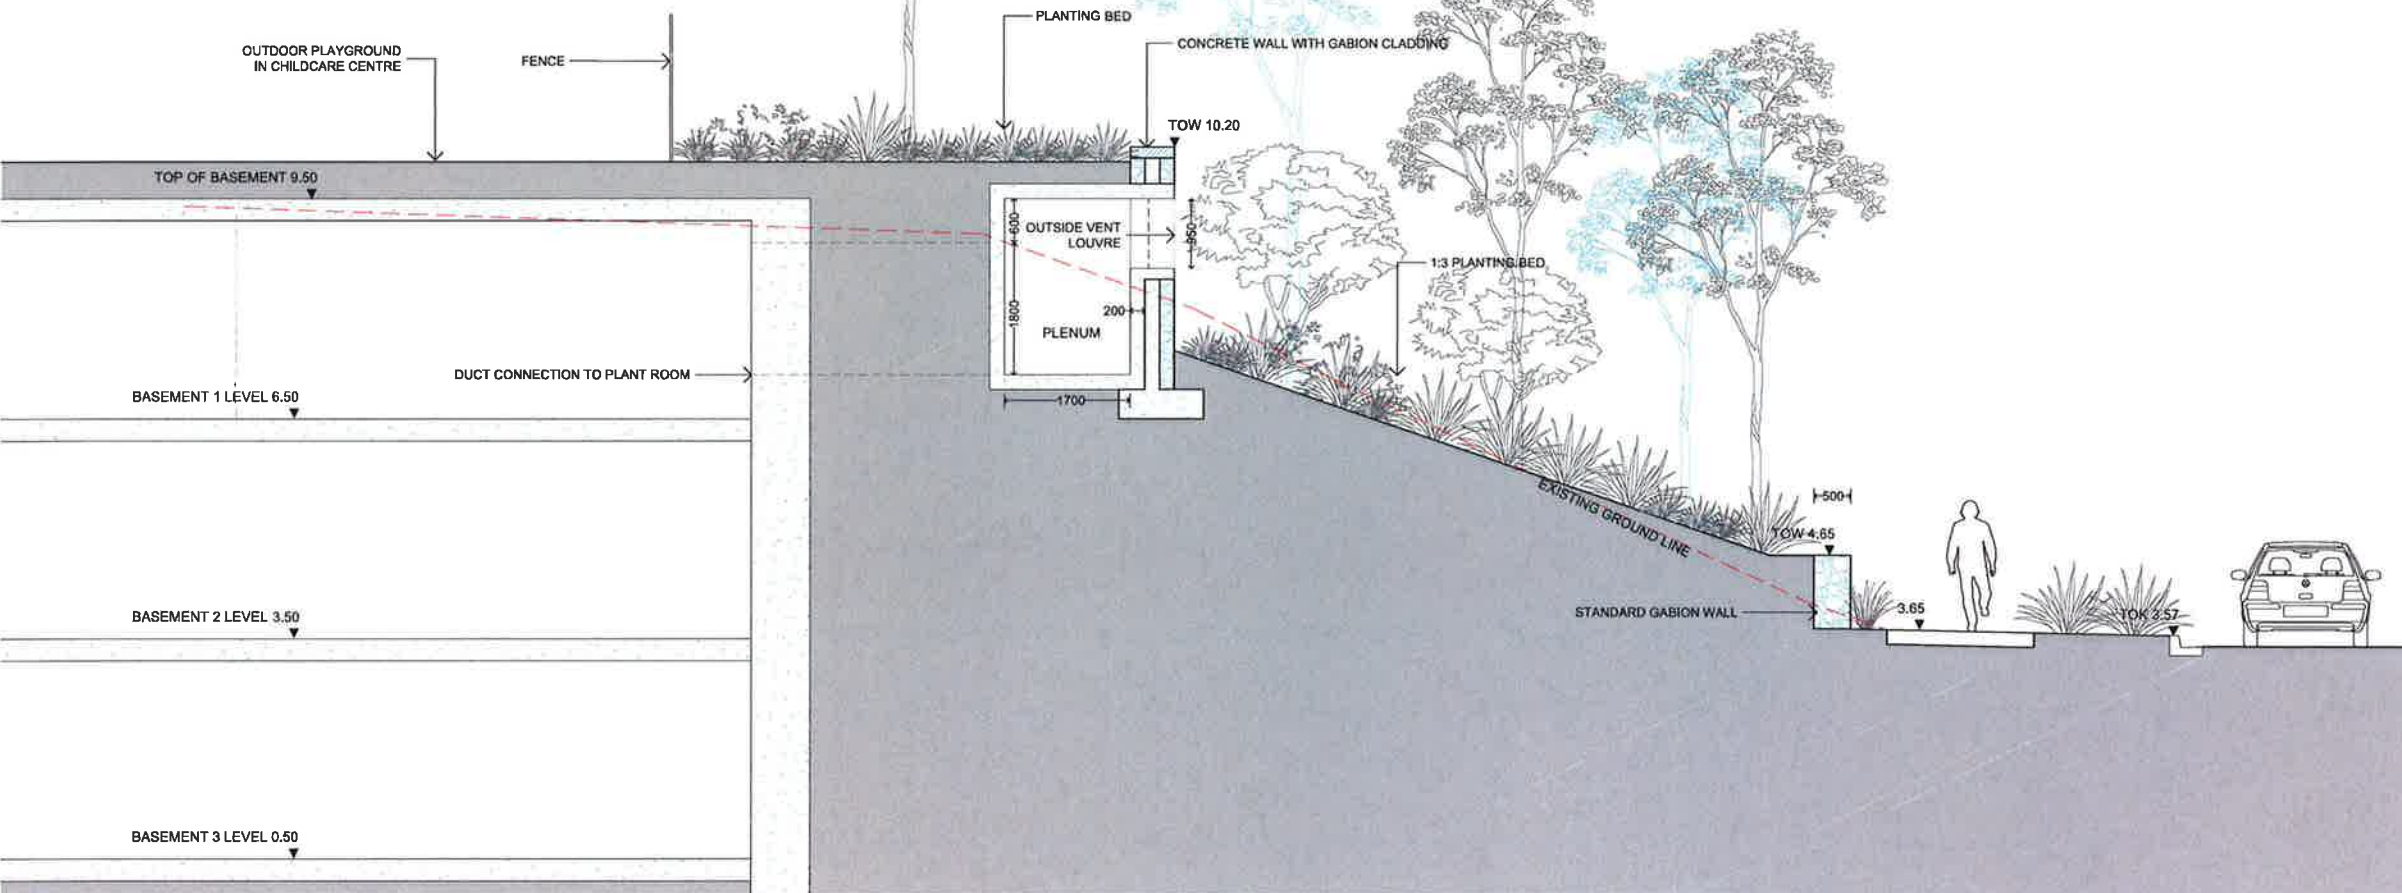


1 SECTION EE
SCALE: 1:50 @ A1 1:100 @ A3



Approved Section 96 (1A) (1) (2) Modification Application

in respect to ~~NP~~ SSD 6603.


Sheet No. 24 of 30

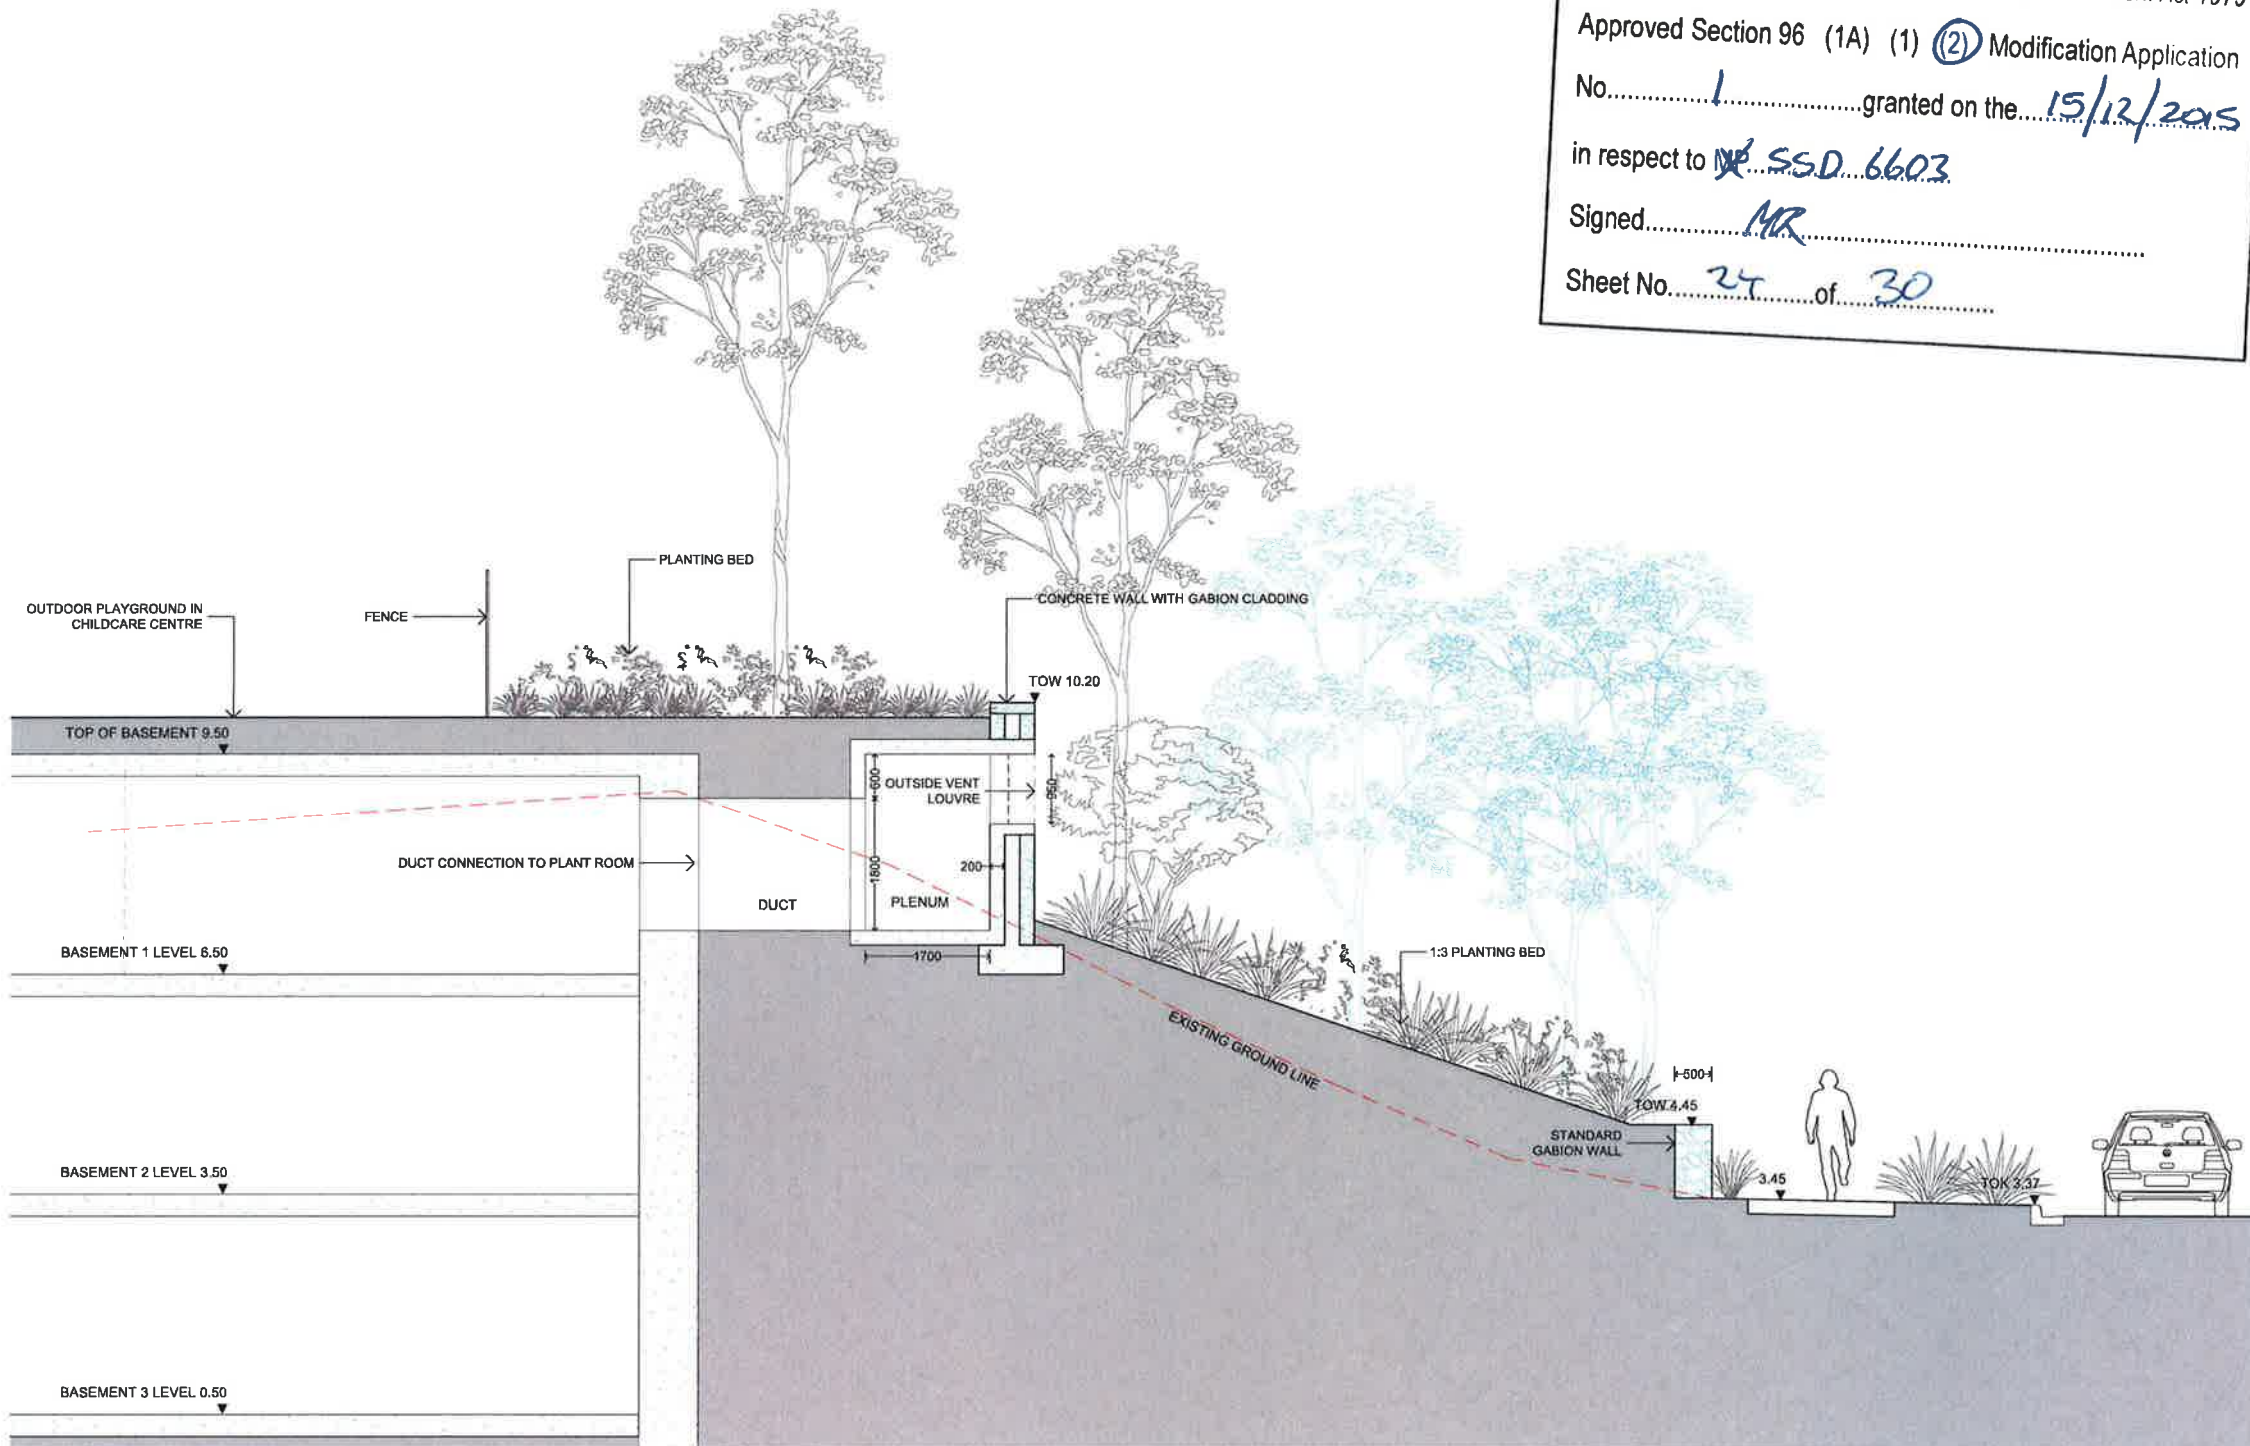

1 SECTION FF
SCALE = 1:50 @ A1 1:100 @ A3

1. THIS DRAWING IS COPYRIGHT AND IS THE PROPERTY OF TURF DESIGN STUDIO AND MUST NOT BE USED WITHOUT PERMISSION.
2. THIS DRAWING IS AN UNCONTROLLED COPY UNLESS STAMPED WITH STATUS
3. THE CONTRACTOR MUST VERIFY ALL DIMENSIONS AND LEVELS ON SITE AS THIS IS NOT A SHOP DRAWING.
4. THE CONTRACTOR MUST REPORT ANY DISCREPANCIES TO THE SUPERINTENDENTS REPRESENTATIVE BEFORE PROCEEDING WITH THE WORK.
5. THE CONTRACTOR MUST NOT SCALE FROM THESE DRAWINGS, USE NOMINATED DIMENSIONS AND LEVELS
6. THIS DRAWING MUST BE READ IN CONJUNCTION WITH THE TOTAL CONTRACT PACKAGE INCLUDING DRAWINGS AND SPECIFICATIONS OF ALL CONSULTANTS.

7 TURF DESIGN STUDIO DO NOT WARRANT THE ACCURACY OF SURVEY INFORMATION.

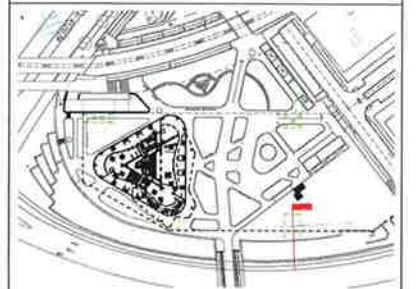

04	23.06.2015	S96 APPLICATION	CZ	MH
03	20.05.2015	FOR DA	CZ	MH
02	11.02.2015	FOR DA	CZ	MH
01	07.11.2014	FOR DA	CZ	MH
P2	19.09.2014	Preliminary For Discussion	CZ	MH
P1	12.09.2014	Preliminary For Discussion	CZ	MH
Rev	Date	Description	Drawn	Checked

turf
Turf Design Studio: P.O. Box 419 Cronulla NSW 2230, 66 Kingsway, Cronulla 2230
Phone (+61 2) 9527 3360, Fax (+61 2) 9527 3307
Email: sydney@turfdesign.com



eCove:
 Cnr Australia Avenue &
 Herb Ebbutt Avenue
 Sydney Olympic Park
 NSW 2127
 Phone: 1300 88 20 86
 E-mail: info@ecove.com.au

BATESSMART.

Project
SOP SITE 68 - Main Site

Driving Title

Landscape Section FF

S96 APPLICATION

Drawing No.	Revision
S96-MS-LS-006	04



NSW GOVERNMENT
Planning

Issued under the Environmental Planning and Assessment Act 1979


Approved Section 96 (1A) (1) (2) Modification Application

No. 1 granted on the 15/12/2015


in respect to MR SSP 6603

Signed MR

Sheet No. 25 of 30

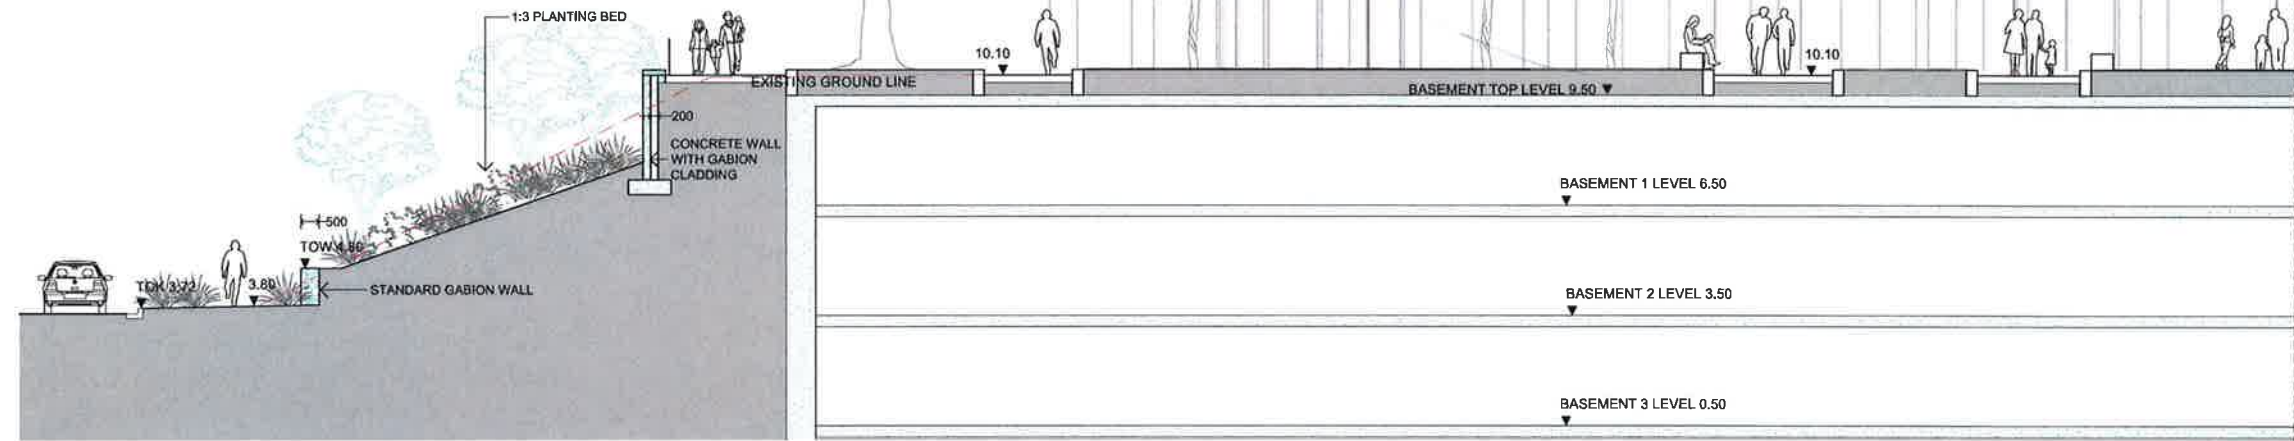

1 SECTION GG 01-A
SCALE - 1:100 @ A1 1:200 @ A3

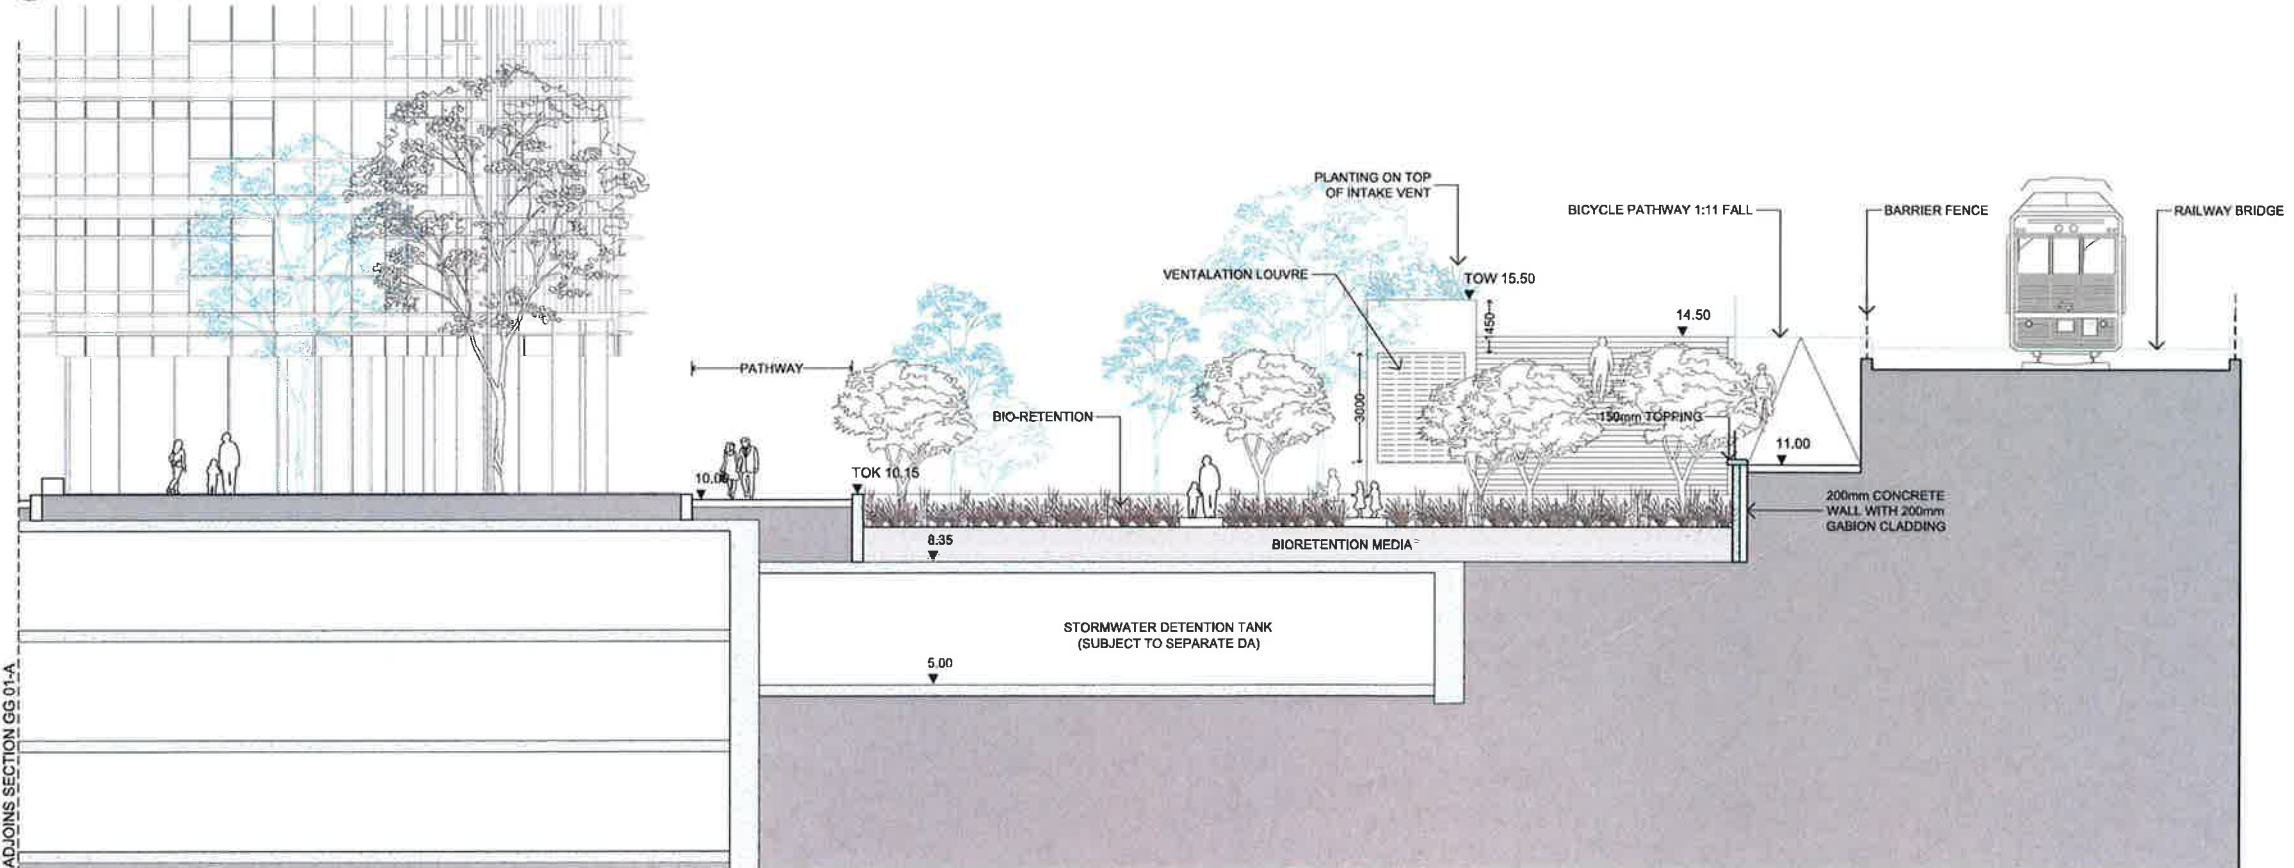

2 SECTION GG 01-B
SCALE - 1:100 @ A1 1:200 @ A3

- GENERAL NOTES
1. THIS DRAWING IS COPYRIGHT AND IS THE PROPERTY OF TURF DESIGN STUDIO AND MUST NOT BE USED WITHOUT PERMISSION.
 2. THIS DRAWING IS AN UNCONTROLLED COPY UNLESS STAMPED WITH STATUS.
 3. THE CONTRACTOR MUST VERIFY ALL DIMENSIONS AND LEVELS ON SITE AS THIS IS NOT A SHOP DRAWING.
 4. THE CONTRACTOR MUST REFER ANY DISCREPANCIES TO THE SUPERINTENDENT REPRESENTATIVE BEFORE PROCEEDING WITH THE WORK.
 5. THE CONTRACTOR MUST NOT SCALE FROM THESE DRAWINGS. USE NOMINATED DIMENSIONS AND LEVELS.
 6. THIS DRAWING MUST BE READ IN CONJUNCTION WITH THE TOTAL CONTRACT PACKAGE INCLUDING DRAWINGS AND SPECIFICATIONS OF ALL CONSULTANTS.
- SURVEY INFORMATION
7. TURF DESIGN STUDIO DO NOT WARRANT THE ACCURACY OF SURVEY INFORMATION.



Rev	Date	Description	Drawn	Checked
04	23.06.2015	S96 APPLICATION	HY	MH
03	20.05.2015	FOR DA	HY	MH
02	11.02.2015	FOR DA	HY	MH
01	07.11.2014	FOR DA	HY	MH
P2	19.09.2014	Preliminary For Discussion	HY	MH
P1	12.09.2014	Preliminary For Discussion	HY	MH

Consultant

turf

Turf Design Studio: P.O. Box 418 Cronulla NSW 2230, 95 Kingsway, Cronulla 2230
Phone: (+61 2) 8527 3390, Fax: (+61 2) 9527 2307
Email: sydney@turfdesign.com.au

Client

ecove

Ecove
Cnr Australia Avenue &
Hart Elliott Avenue
Sydney Olympic Park
NSW 2127
Phone: 1300 88 20 88
Email: info@ecove.com.au

Architect

BATESSMART

Project

SOP SITE 68 - Main Site


Drawing Title

Landscape Section GG

Drawing Status

S96 APPLICATION

Drawing No.	Revision
S96-MS-LS-007	04

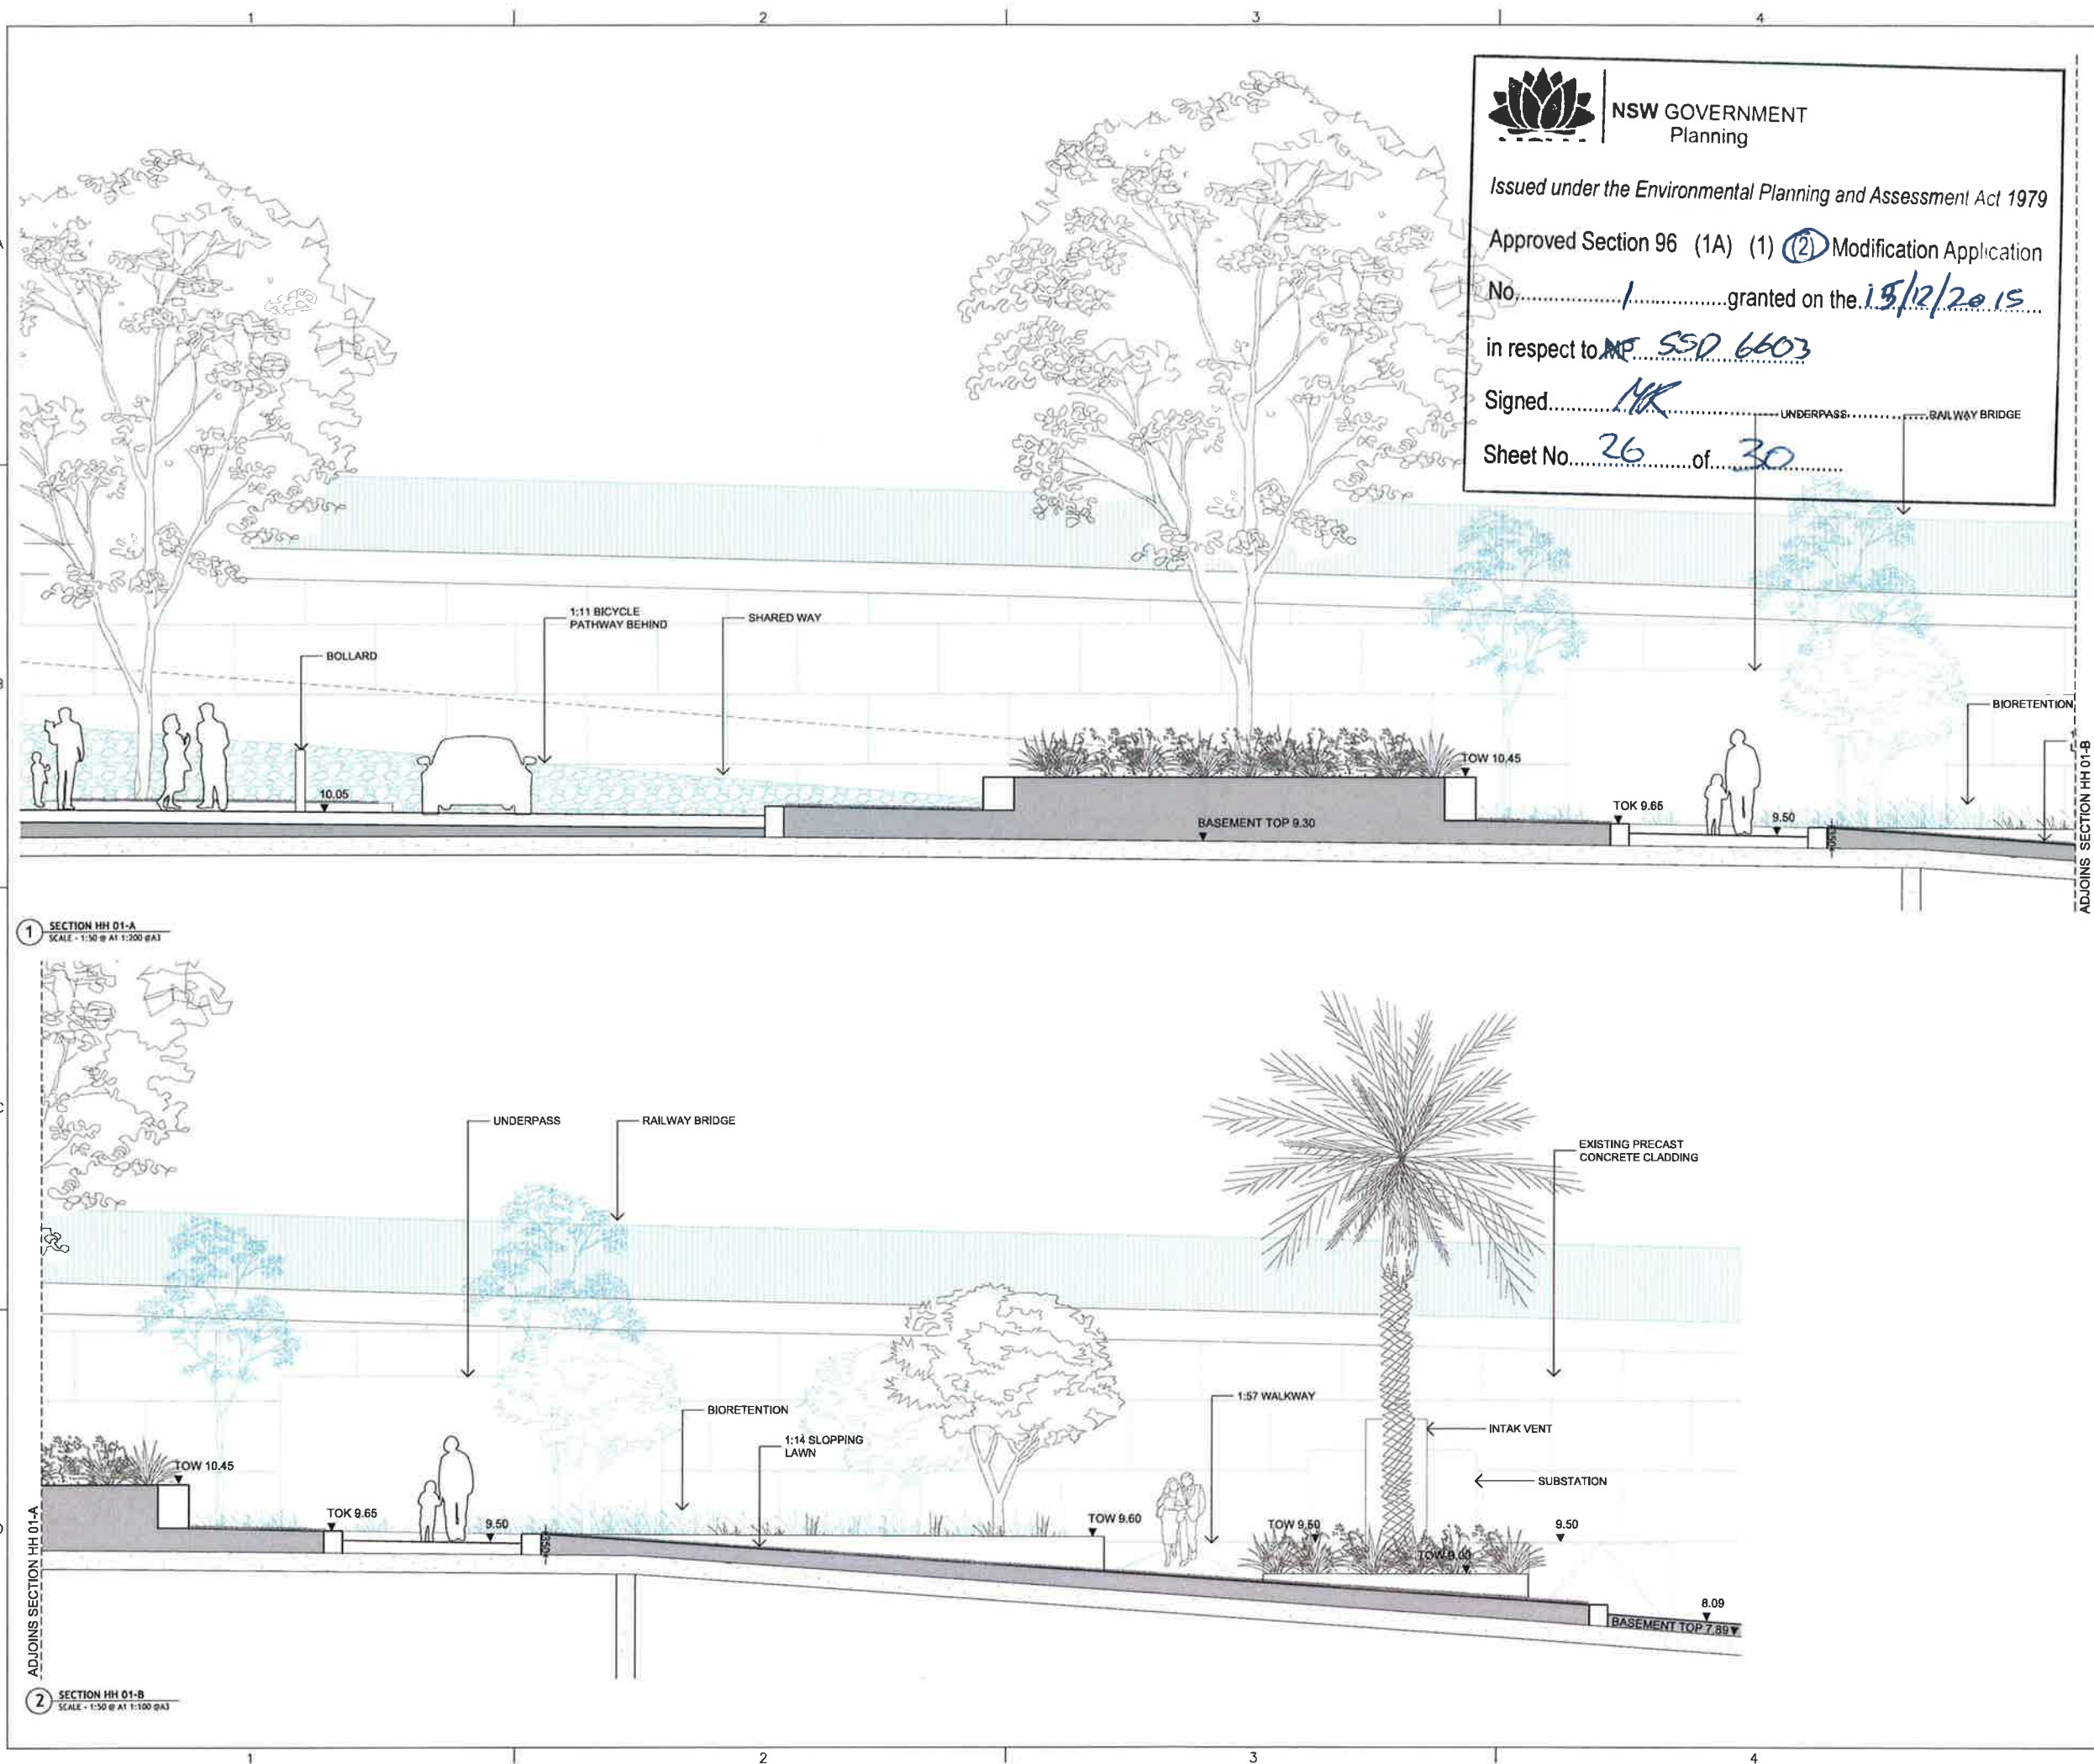



NSW GOVERNMENT
Planning

Issued under the Environmental Planning and Assessment Act 1979

Approved Section 96 (1A) (1) (2) Modification Application

No. 1 granted on the 15/12/2015

in respect to MP 550 6603

Signed MR


Sheet No. 26 of 30

GENERAL NOTES

- THIS DRAWING IS COPYRIGHT AND IS THE PROPERTY OF TURF DESIGN STUDIO AND MUST NOT BE USED WITHOUT PERMISSION.
- THIS DRAWING IS AN UNCONTROLLED COPY UNLESS STAMPED WITH STATUS.
- THE CONTRACTOR MUST VERIFY ALL DIMENSIONS AND LEVELS ON SITE AS THIS IS NOT A SHOP DRAWING.
- THE CONTRACTOR MUST REFER ANY DISCREPANCIES TO THE SUPERINTENDENTS REPRESENTATIVE BEFORE PROCEEDING WITH THE WORK.
- THE CONTRACTOR MUST NOT SCALE FROM THESE DRAWINGS. USE NOMINATED DIMENSIONS AND LEVELS.
- THIS DRAWING MUST BE READ IN CONJUNCTION WITH THE TOTAL CONTRACT PACKAGE INCLUDING DRAWINGS AND SPECIFICATIONS OF ALL CONSULTANTS.

SURVEY INFORMATION

7. TURF DESIGN STUDIO DO NOT WARRANT THE ACCURACY OF SURVEY INFORMATION.

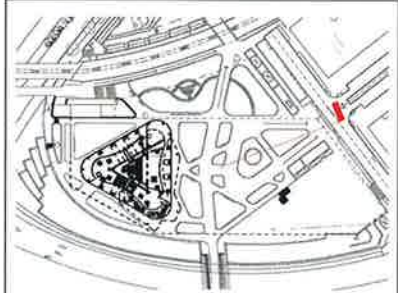

Rev	Date	Description	Drawn	Checked
04	23.06.2015	S96 APPLICATION	HY	MH
03	20.05.2015	FOR DA	HY	MH
02	11.02.2015	FOR DA	HY	MH
01	07.11.2014	FOR DA	HY	MH
P2	19.09.2014	Preliminary For Discussion	HY	MH
P1	12.09.2014	Preliminary For Discussion	HY	MH

Consultant

turf

Turf Design Studio: P.O. Box 418 Cronulla NSW 2230, 85 Kingsway, Cronulla 2230
Phone: (61 2) 9527 3380, Fax: (61 2) 9527 2307
Email: sydney@turfdesign.com

Client

Architect

BATESSMART.

ecove

Ecove: Cnr Australia Avenue & Harb Esplanade
Sydney Olympic Park
NSW 2127
Phone: (61 2) 9527 3380, Fax: (61 2) 9527 2307
Email: ecove@ecove.com.au

Project

SOP SITE 68 - Main Site

Drawing Title

Landscape Section HH

Drawing Status

S96 APPLICATION

Drawing No.

S96-MS-LS-008

Revision

04



NSW GOVERNMENT
Planning

Submitted under the Environmental Planning and Assessment Act 1979

Approved Section 96 (1A) (1) (2) Modification Application

No. 1 granted on the 15/12/2015

in respect to MR SSD 6603

Signed MR

Sheet No. 27 of 30

BIORETENTION


250mm STEPPING STONE

BIORETENTION MEDIA

STORMWATER DETENTION TANK

ADJOINS SECTION II 01-B

1 SECTION II 01-A
SCALE - 1:50 @ A1 1:200 @A3

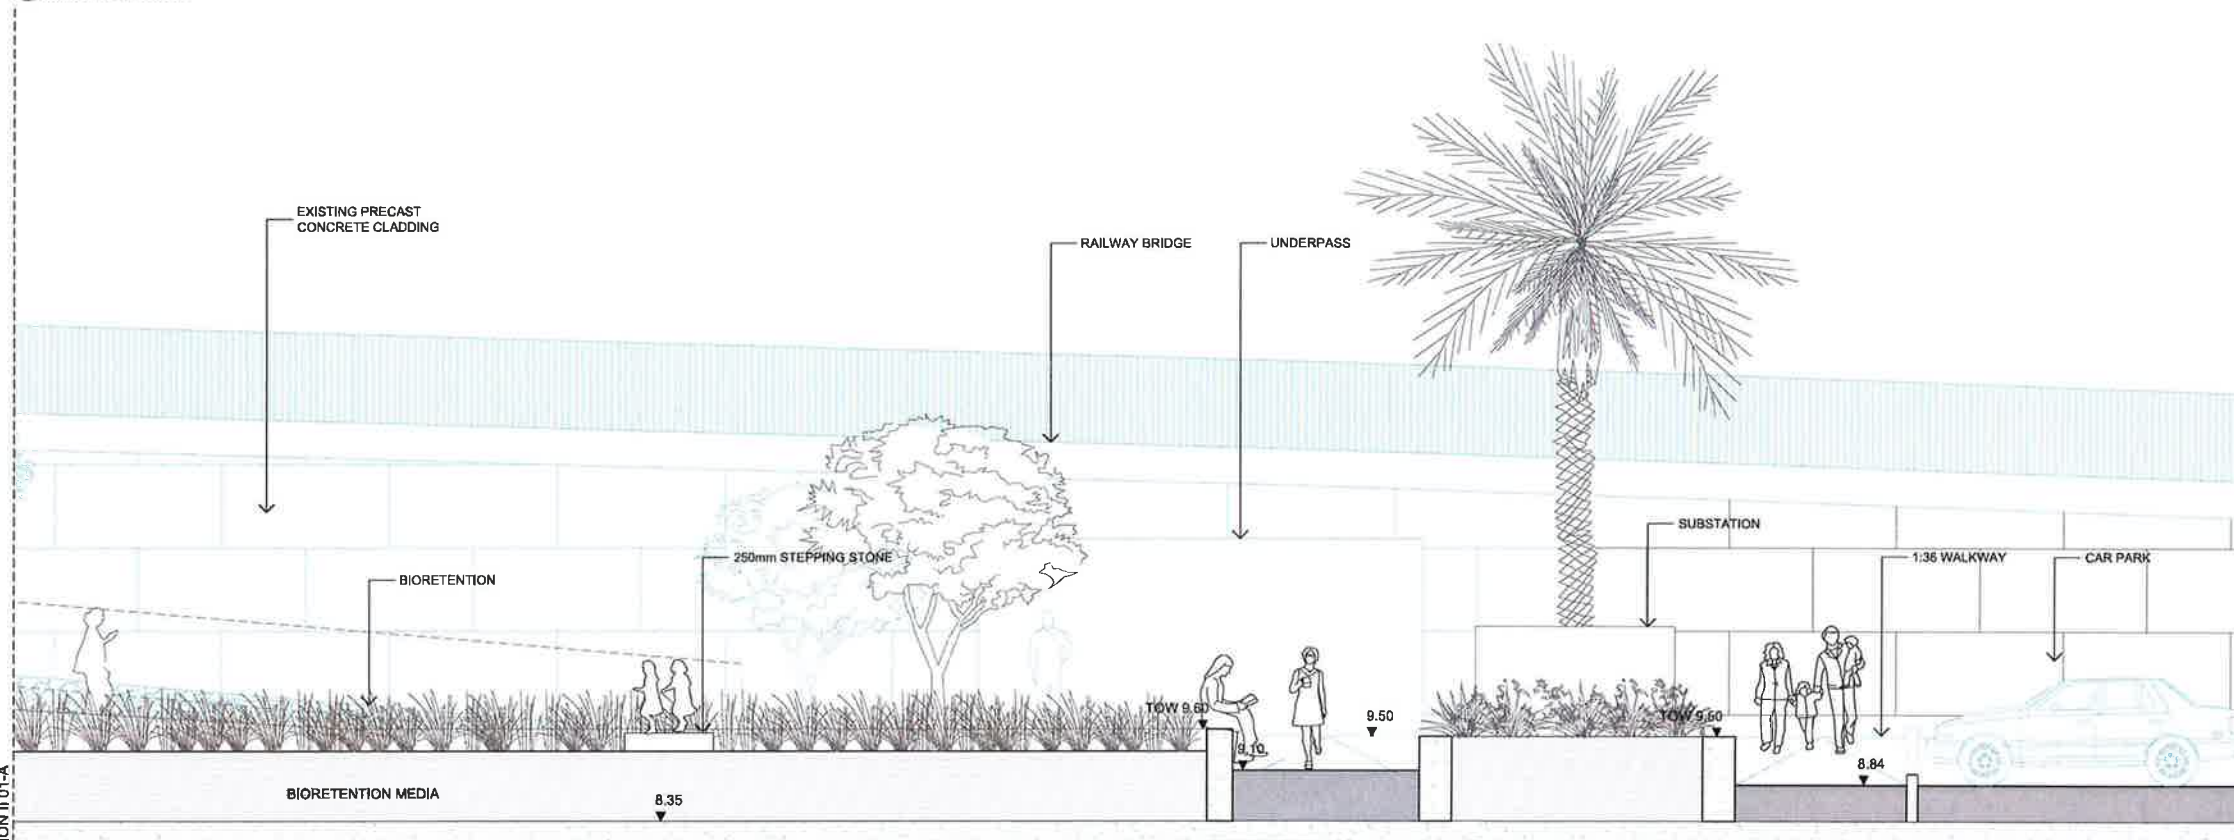


2 SECTION II 01-B
SCALE - 1:50 @ A1 1:200 @A3

- GENERAL NOTES
1. THIS DRAWING IS COPYRIGHT AND IS THE PROPERTY OF TURF DESIGN STUDIO AND MUST NOT BE USED WITHOUT PERMISSION.
 2. THIS DRAWING IS AN UNCONTROLLED COPY UNLESS STAMPED WITH STATUS.
 3. THE CONTRACTOR MUST VERIFY ALL DIMENSIONS AND LEVELS ON SITE AS THIS IS NOT A SHOP DRAWING.
 4. THE CONTRACTOR MUST REFER ANY DISCREPANCIES TO THE SUPERINTENDENT REPRESENTATIVE BEFORE PROCEEDING WITH THE WORK.
 5. THE CONTRACTOR MUST NOT SCALE FROM THESE DRAWINGS. USE NOMINATED DIMENSIONS AND LEVELS.
 6. THIS DRAWING MUST BE READ IN CONJUNCTION WITH THE TOTAL CONTRACT PACKAGE INCLUDING DRAWINGS AND SPECIFICATIONS OF ALL CONSULTANTS.

SURVEY INFORMATION

7. TURF DESIGN STUDIO DO NOT WARRANT THE ACCURACY OF SURVEY INFORMATION.

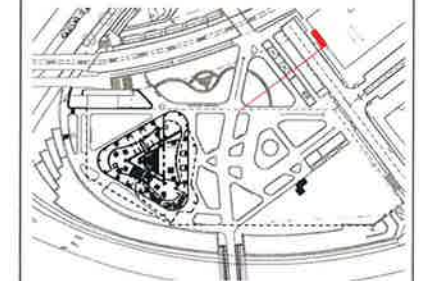

Rev	Date	Description	Drawn	Checked
04	23.06.2015	S96 APPLICATION	HY	MH
03	20.05.2015	FOR DA	HY	MH
02	11.02.2015	FOR DA	HY	MH
01	07.11.2014	FOR DA	HY	MH
P2	16.09.2014	Preliminary For Discussion	HY	MH
P1	12.06.2014	Preliminary For Discussion	HY	MH

Consultant

turf

Turf Design Studio: P.O. Box 418 Cronulla NSW 2230, 95 Kingsway, Cronulla 2230
Phone (+61 2) 8527 3380, Fax (+61 2) 8527 2307
Email: sydney@turfdesign.com

Client

ecove

Ecove:
Cnr Australia Avenue &
Harris Road
Sydney Olympic Park
NSW 2127
Phone: 1300 68 20 86
Email: info@ecove.com.au

Architect

BATESSMART.

Project

SOP SITE 68 - Main Site

Drawing Title

Landscape Section II

Drawing Status

S96 APPLICATION

Drawing No.	Revision
S96-MS-LS-009	04



NSW GOVERNMENT
Planning

Issued under the Environmental Planning and Assessment Act 1979

Approved Section 96 (1A) (1) (2) Modification Application


No.1..... granted on the 15/12/2015

in respect to MR SSD 6603


Signed MR

Sheet No. 28 of 30

- GENERAL NOTES
1. THIS DRAWING IS COPYRIGHT AND IS THE PROPERTY OF TURF DESIGN STUDIO AND MUST NOT BE USED WITHOUT PERMISSION.
 2. THIS DRAWING IS AN UNCONTROLLED COPY UNLESS STAMPED WITH STATUS.
 3. THE CONTRACTOR MUST VERIFY ALL DIMENSIONS AND LEVELS ON SITE AS THIS IS NOT A SHOP DRAWING.
 4. THE CONTRACTOR MUST REFER ANY DISCREPANCIES TO THE SUPERINTENDENT REPRESENTATIVE BEFORE PROCEEDING WITH THE WORK.
 5. THE CONTRACTOR MUST NOT SCALE FROM THESE DRAWINGS. USE NOMINATED DIMENSIONS AND LEVELS.
 6. THIS DRAWING MUST BE READ IN CONJUNCTION WITH THE TOTAL CONTRACT PACKAGE INCLUDING DRAWINGS AND SPECIFICATIONS OF ALL CONSULTANTS.
- SURVEY INFORMATION
7. TURF DESIGN STUDIO DO NOT WARRANT THE ACCURACY OF SURVEY INFORMATION.

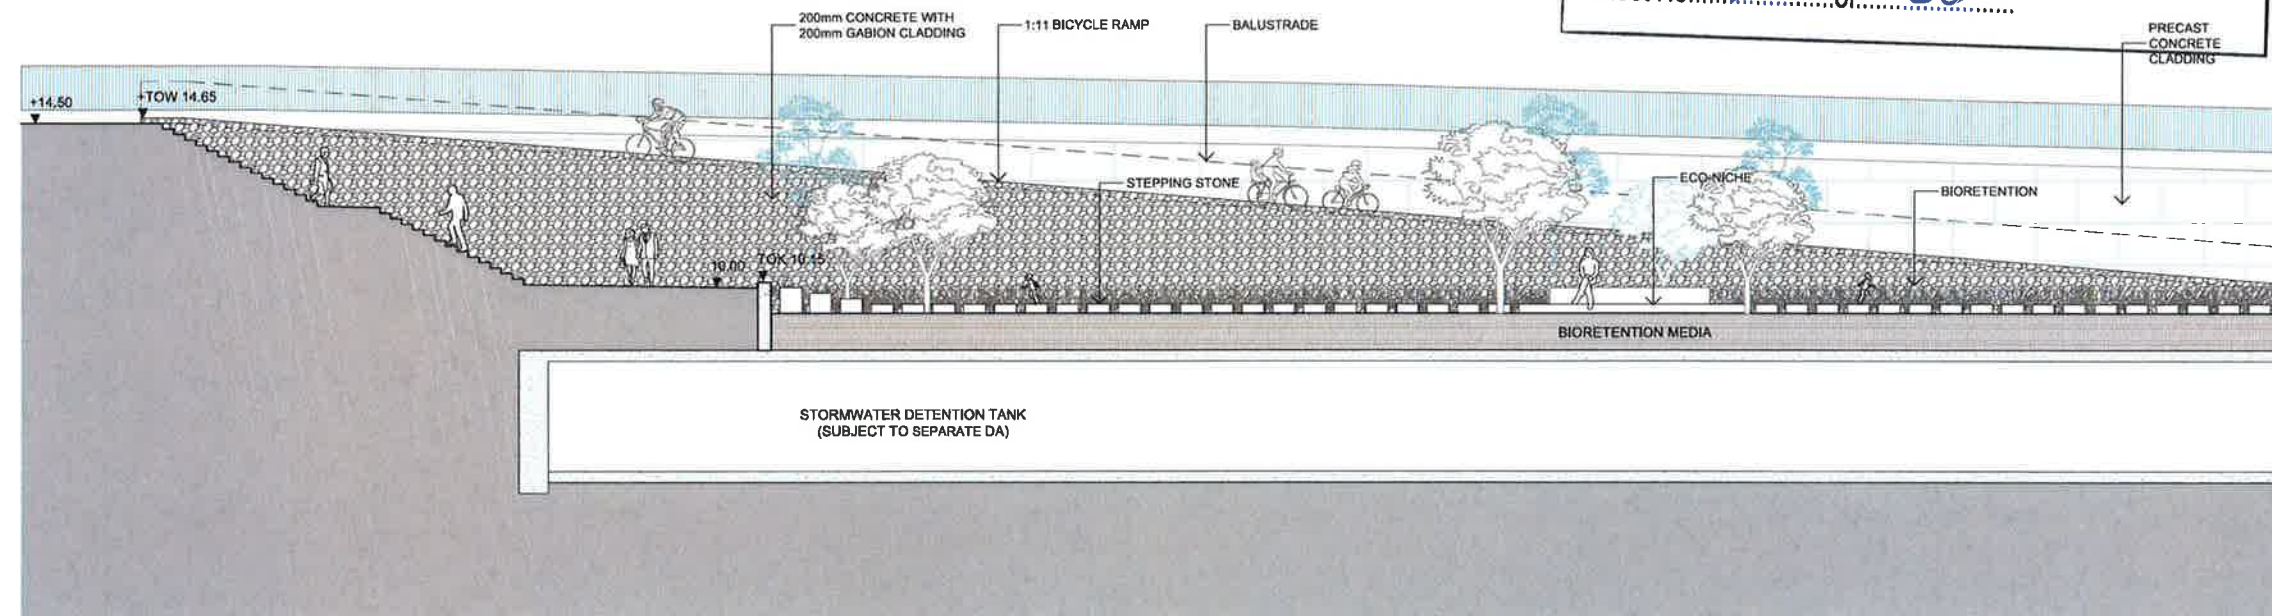

1 SECTION JJ 01-A
SCALE - 1:100 @ A1 1:200 @A3

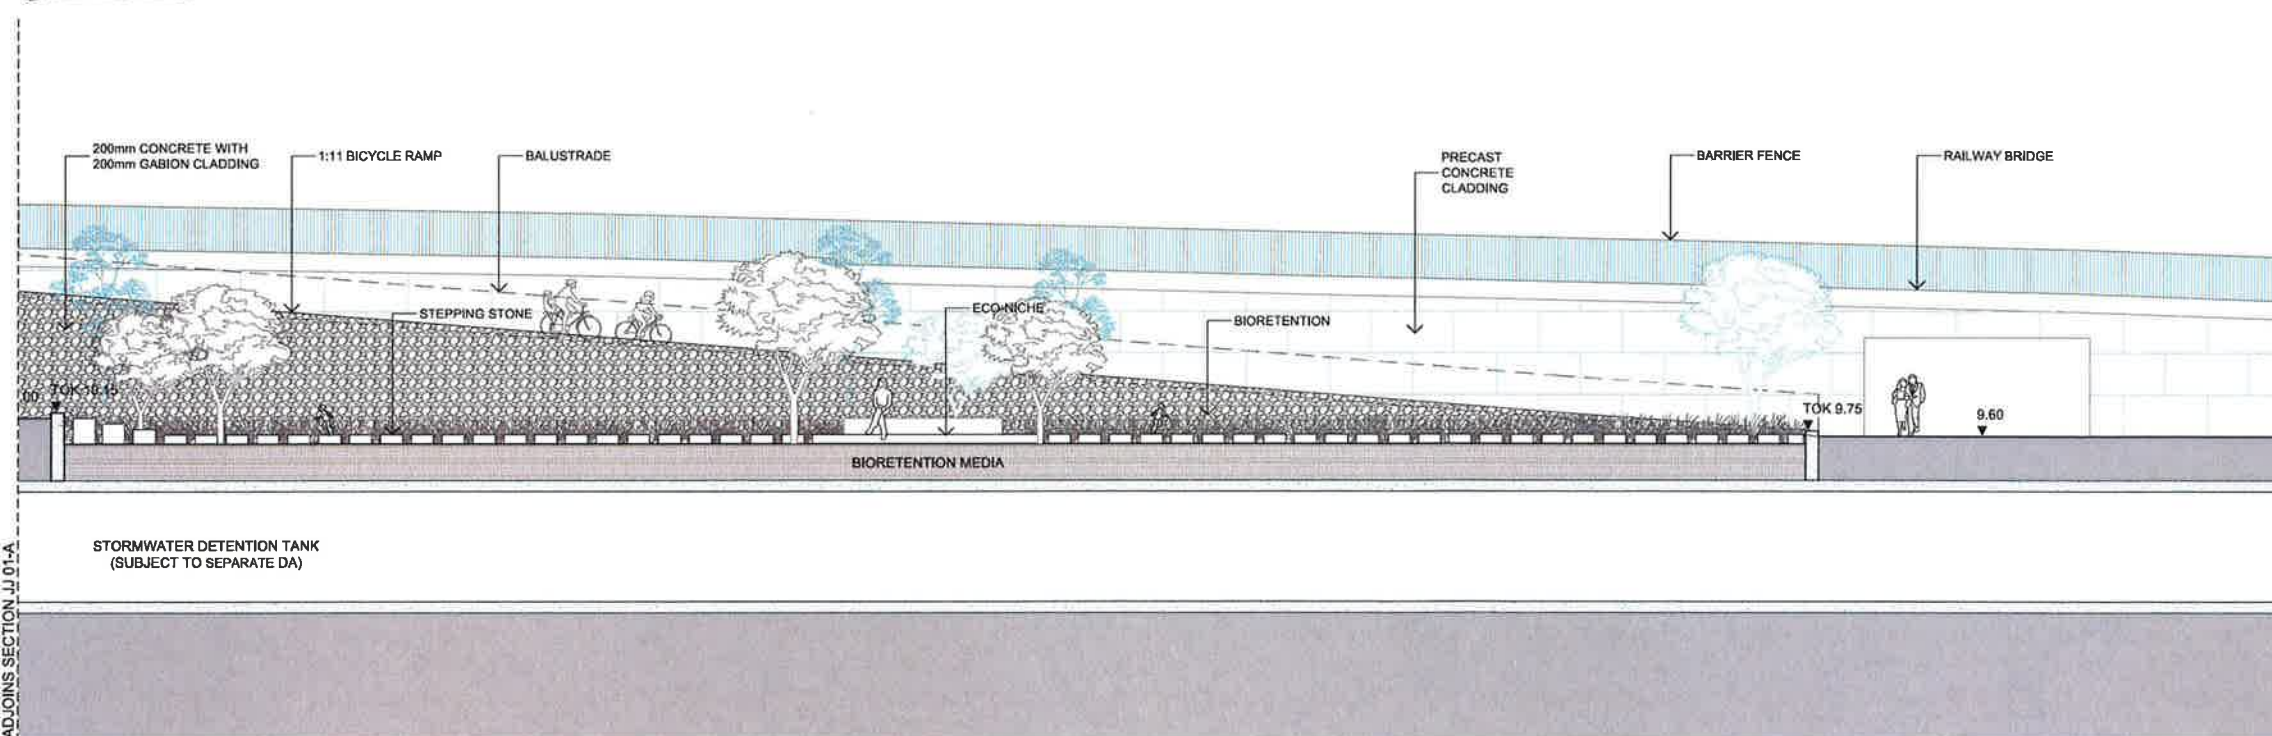

2 SECTION JJ 01-B
SCALE - 1:100 @ A1 1:200 @A3

Rev	Date	Description	Drawn	Checked
04	23.06.2015	B96 APPLICATION	HY	MH
03	20.05.2015	FOR DA	HY	MH
02	11.02.2015	FOR DA	HY	MH
01	07.11.2014	FOR DA	HY	MH
P2	19.09.2014	Preliminary For Discussion	HY	MH
P1	12.09.2014	Preliminary For Discussion	HY	MH

Consultant

turf

Turf Design Studio: P.O. Box 416 Cronulla NSW 2230, 85 Kingsway, Cronulla 2230
Phone (+61 2) 9527 2380, Fax (+61 2) 9527 2307
Email: sydney@turfdesign.com

Client

ecove

Ecove:
Cnr Australia Avenue &
Hardy Street
Sydney Olympic Park
NSW 2127
Phone: 1300 88 20 88
Email: info@ecove.com.au

Architect

BATESMART.

Project

SOP SITE 68 - Main Site

Drawing Title

Landscape Section JJ

Drawing Details

S96 APPLICATION

Drawing No.

S96-MS-LS-010

Revision

04



NSW GOVERNMENT
Planning

Issued under the Environmental Planning and Assessment Act 1979


Approved Section 96 (1A) (1) (2) Modification Application

No. 1 granted on the 15/12/2015


in respect to MR SSD 6603

Signed MR

Sheet No. 29 of 30

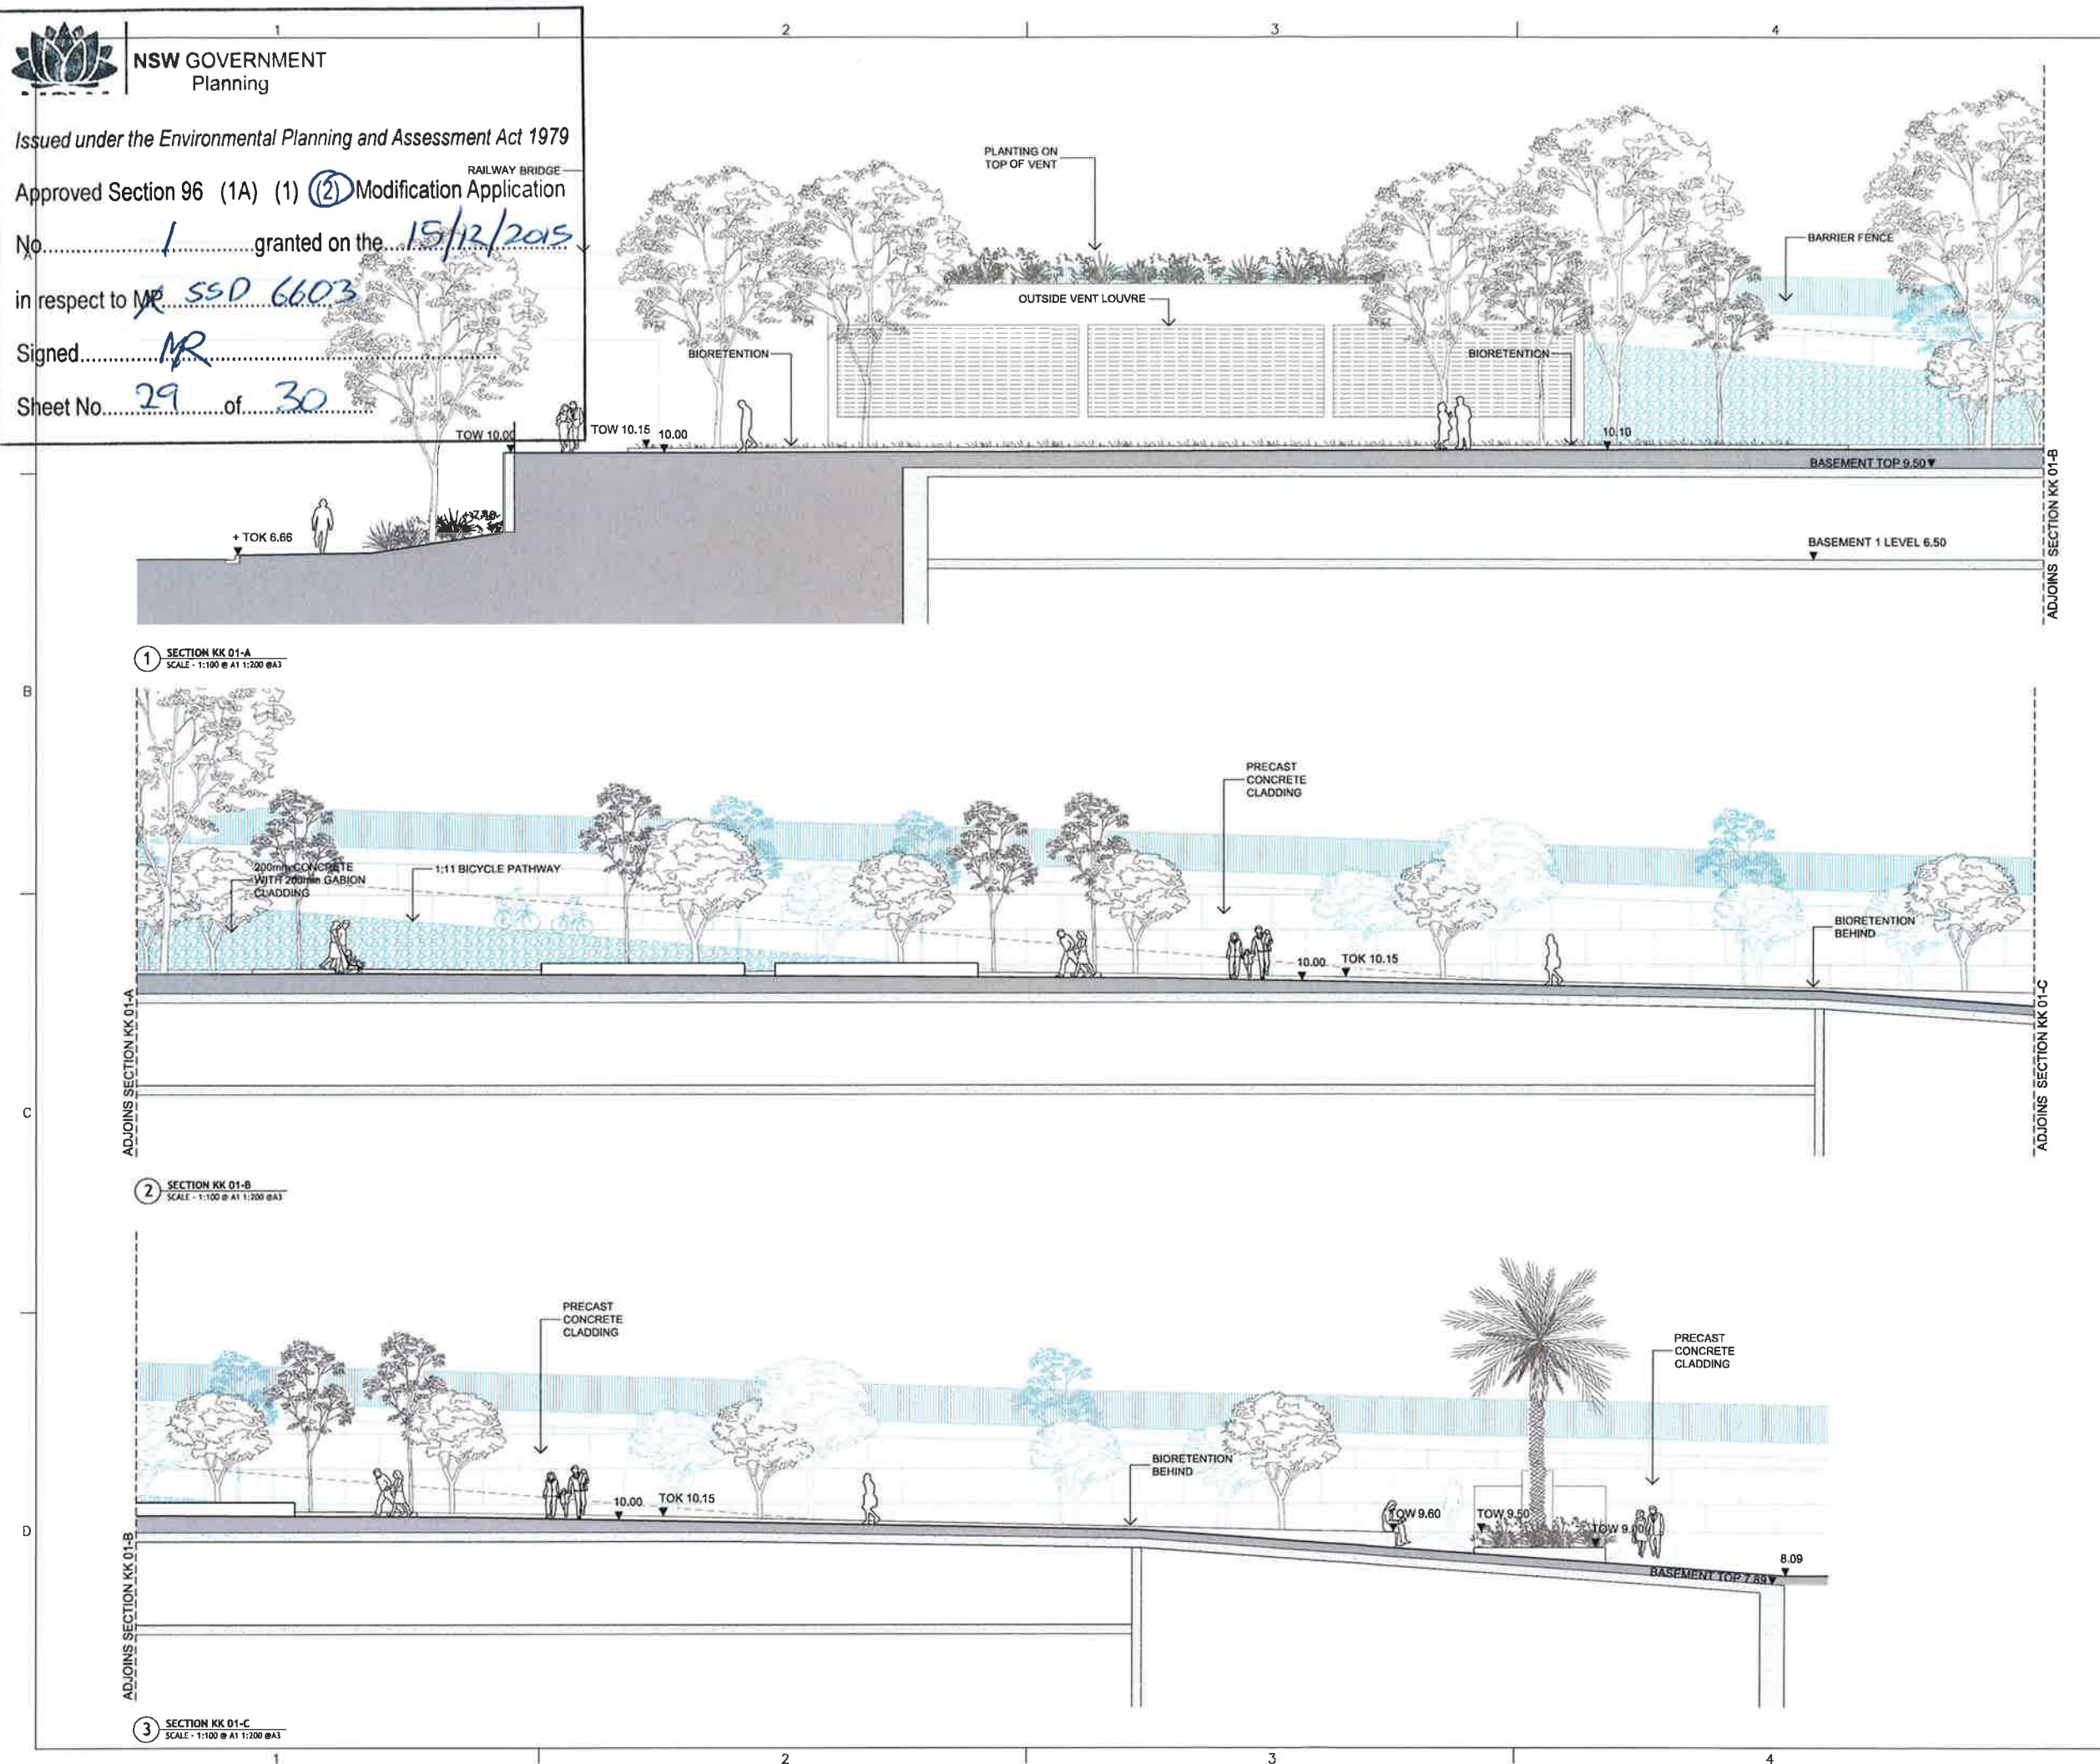

- GENERAL NOTES
1. THIS DRAWING IS COPYRIGHT AND IS THE PROPERTY OF TURF DESIGN STUDIO AND MUST NOT BE USED WITHOUT PERMISSION.
 2. THIS DRAWING IS AN UNCONTROLLED COPY UNLESS STAMPED WITH STATUS.
 3. THE CONTRACTOR MUST VERIFY ALL DIMENSIONS AND LEVELS ON SITE AS THIS IS NOT A SHOP DRAWING.
 4. THE CONTRACTOR MUST REFER ANY DISCREPANCIES TO THE SUPERINTENDENT REPRESENTATIVE BEFORE PROCEEDING WITH THE WORK.
 5. THE CONTRACTOR MUST NOT SCALE FROM THESE DRAWINGS. USE NOMINATED DIMENSIONS AND LEVELS.
 6. THIS DRAWING MUST BE READ IN CONJUNCTION WITH THE TOTAL CONTRACT PACKAGE INCLUDING DRAWINGS AND SPECIFICATIONS OF ALL CONSULTANTS.
- SURVEY INFORMATION
2. TURF DESIGN STUDIO DO NOT WARRANT THE ACCURACY OF SURVEY INFORMATION.

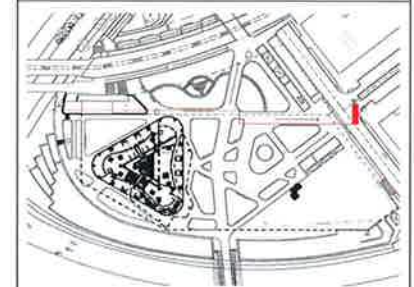

Rev	Date	Description	Drawn	Checked
D4	23.06.2015	S96 APPLICATION	HY	MH
D3	20.05.2015	FOR DA	HY	MH
D2	11.02.2015	FOR DA	HY	MH
D1	07.11.2014	FOR DA	HY	MH
P2	18.09.2014	Preliminary For Discussion	HY	MH
P1	12.09.2014	Preliminary For Discussion	HY	MH

Consultant

turf

Turf Design Studio: P.O. Box 418 Cronulla NSW 2230, 95 Kingsway, Cronulla 2230
Phone: (61 2) 8527 3360, Fax: (61 2) 8527 2307
Email: info@turfdesign.com.au

Client

ecove

Ecove:
Cnr Australia Avenue &
Harris Street
Sydney Olympic Park
NSW 2127
Phone: (61 2) 88 20 86
Email: info@ecove.com.au

Architect

BATESSMART.

Project

SOP SITE 68 - Main Site

Drawing Title

Landscape Section KK

Drawing Status

S96 APPLICATION

Drawing No.

S96-MS-LS-011

Revision

04



NSW GOVERNMENT
Planning

Issued under the Environmental Planning and Assessment Act 1979

Approved Section 96 (1A) (1) (2) Modification Application


No. 1 granted on the 15/12/2015

in respect to MP 550 6600


Signed. MR

Sheet No. 30 of 30

- GENERAL NOTES
1. THIS DRAWING IS COPYRIGHT AND IS THE PROPERTY OF TURF DESIGN STUDIO AND MUST NOT BE USED WITHOUT PERMISSION.
 2. THIS DRAWING IS AN UNCONTROLLED COPY UNLESS STAMPED WITH STATUS.
 3. THE CONTRACTOR MUST VERIFY ALL DIMENSIONS AND LEVELS ON SITE AS THIS IS NOT A SHOP DRAWING.
 4. THE CONTRACTOR MUST REFER ANY DISCREPANCIES TO THE SUPERINTENDENT REPRESENTATIVE BEFORE PROCEEDING WITH THE WORK.
 5. THE CONTRACTOR MUST NOT SCALE FROM THESE DRAWINGS. USE NOMINATED DIMENSIONS AND LEVELS.
 6. THIS DRAWING MUST BE READ IN CONJUNCTION WITH THE TOTAL CONTRACT PACKAGE INCLUDING DRAWINGS AND SPECIFICATIONS OF ALL CONSULTANTS.
- SURVEY INFORMATION
7. TURF DESIGN STUDIO DOES NOT WARRANT THE ACCURACY OF SURVEY INFORMATION.

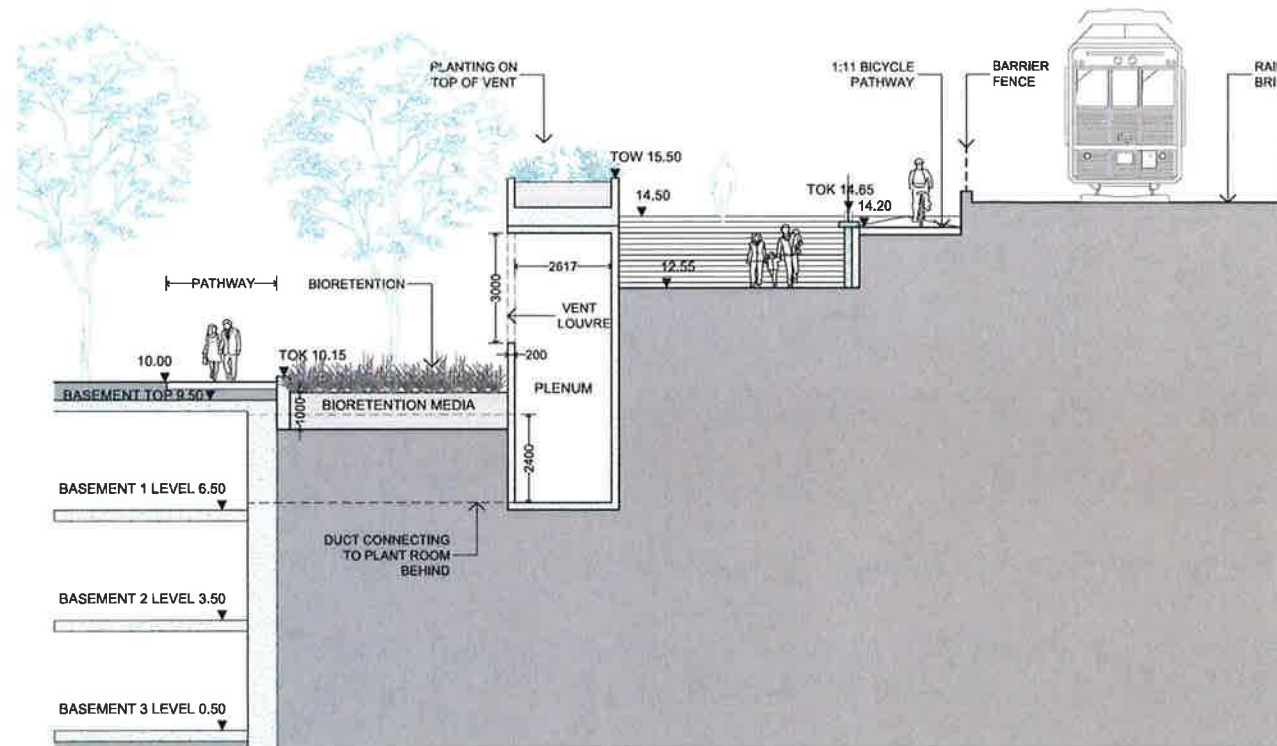

1 SECTION LL
SCALE - 1:100 @ A1 1:200 @A3

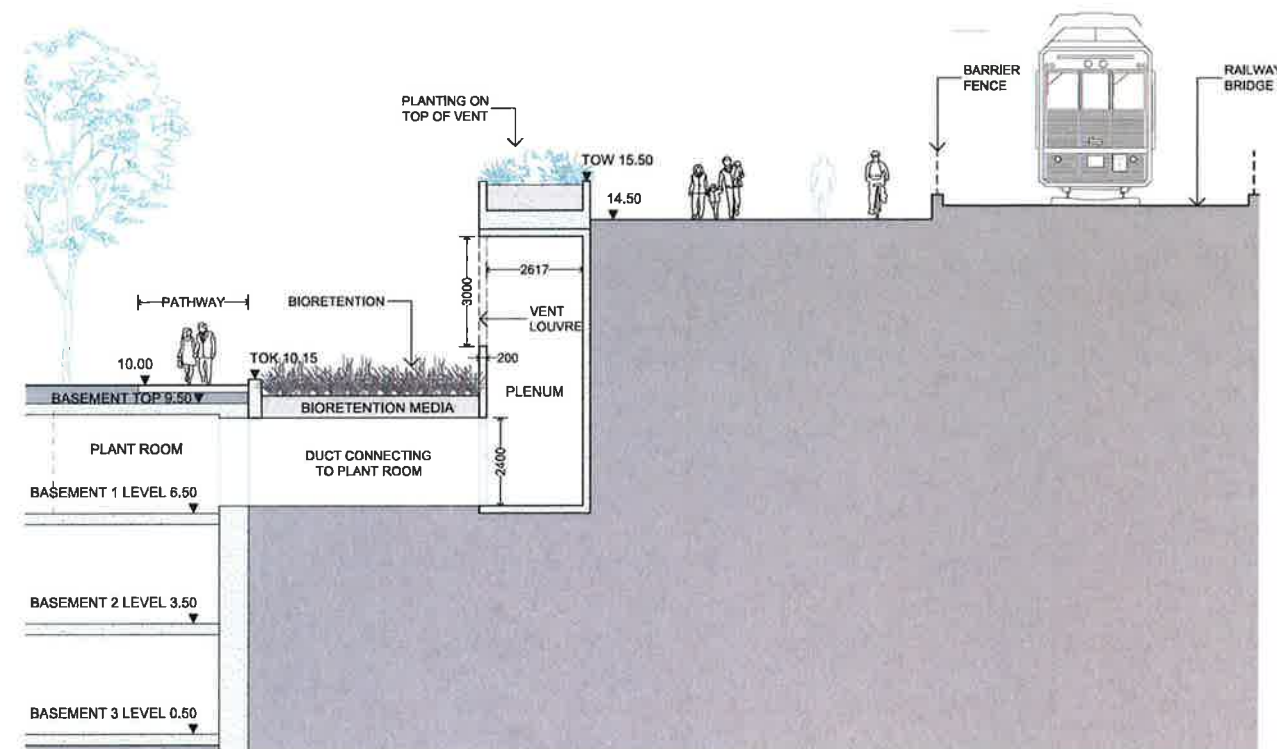

2 SECTION MM
SCALE - 1:100 @ A1 1:200 @A3

Rev	Date	Description	Drawn	Checked
04	23.06.2015	S96 APPLICATION	HY	MH
03	20.05.2015	FOR DA	HY	MH
02	11.02.2015	FOR DA	HY	MH
01	07.11.2014	FOR DA	HY	MH
P2	19.09.2014	Preliminary For Discussion	HY	MH
P1	12.09.2014	Preliminary For Discussion	HY	MH

Consultant

turf

Turf Design Studio: P.O. Box 419 Cronulla NSW 2230, 95 Kingsway, Cronulla 2230
Phone: (+61 2) 9527 3380, Fax: (+61 2) 9527 3307
Email: info@turfdesign.com

Client

ecove

Ecove:
Cnr Australia Avenue &
Hard Ebbell Avenue
Sydney Olympic Park
NSW 2127
Phone: 1300 88 20 88
Email: info@ecove.com.au

Architect

BATESSMART.

Project

SOP SITE 68 - Main Site

Drawing Title

Landscape Section LL & MM

Drawing Status

S96 APPLICATION

Drawing No.	Revision
S96-MS-LS-012	04